
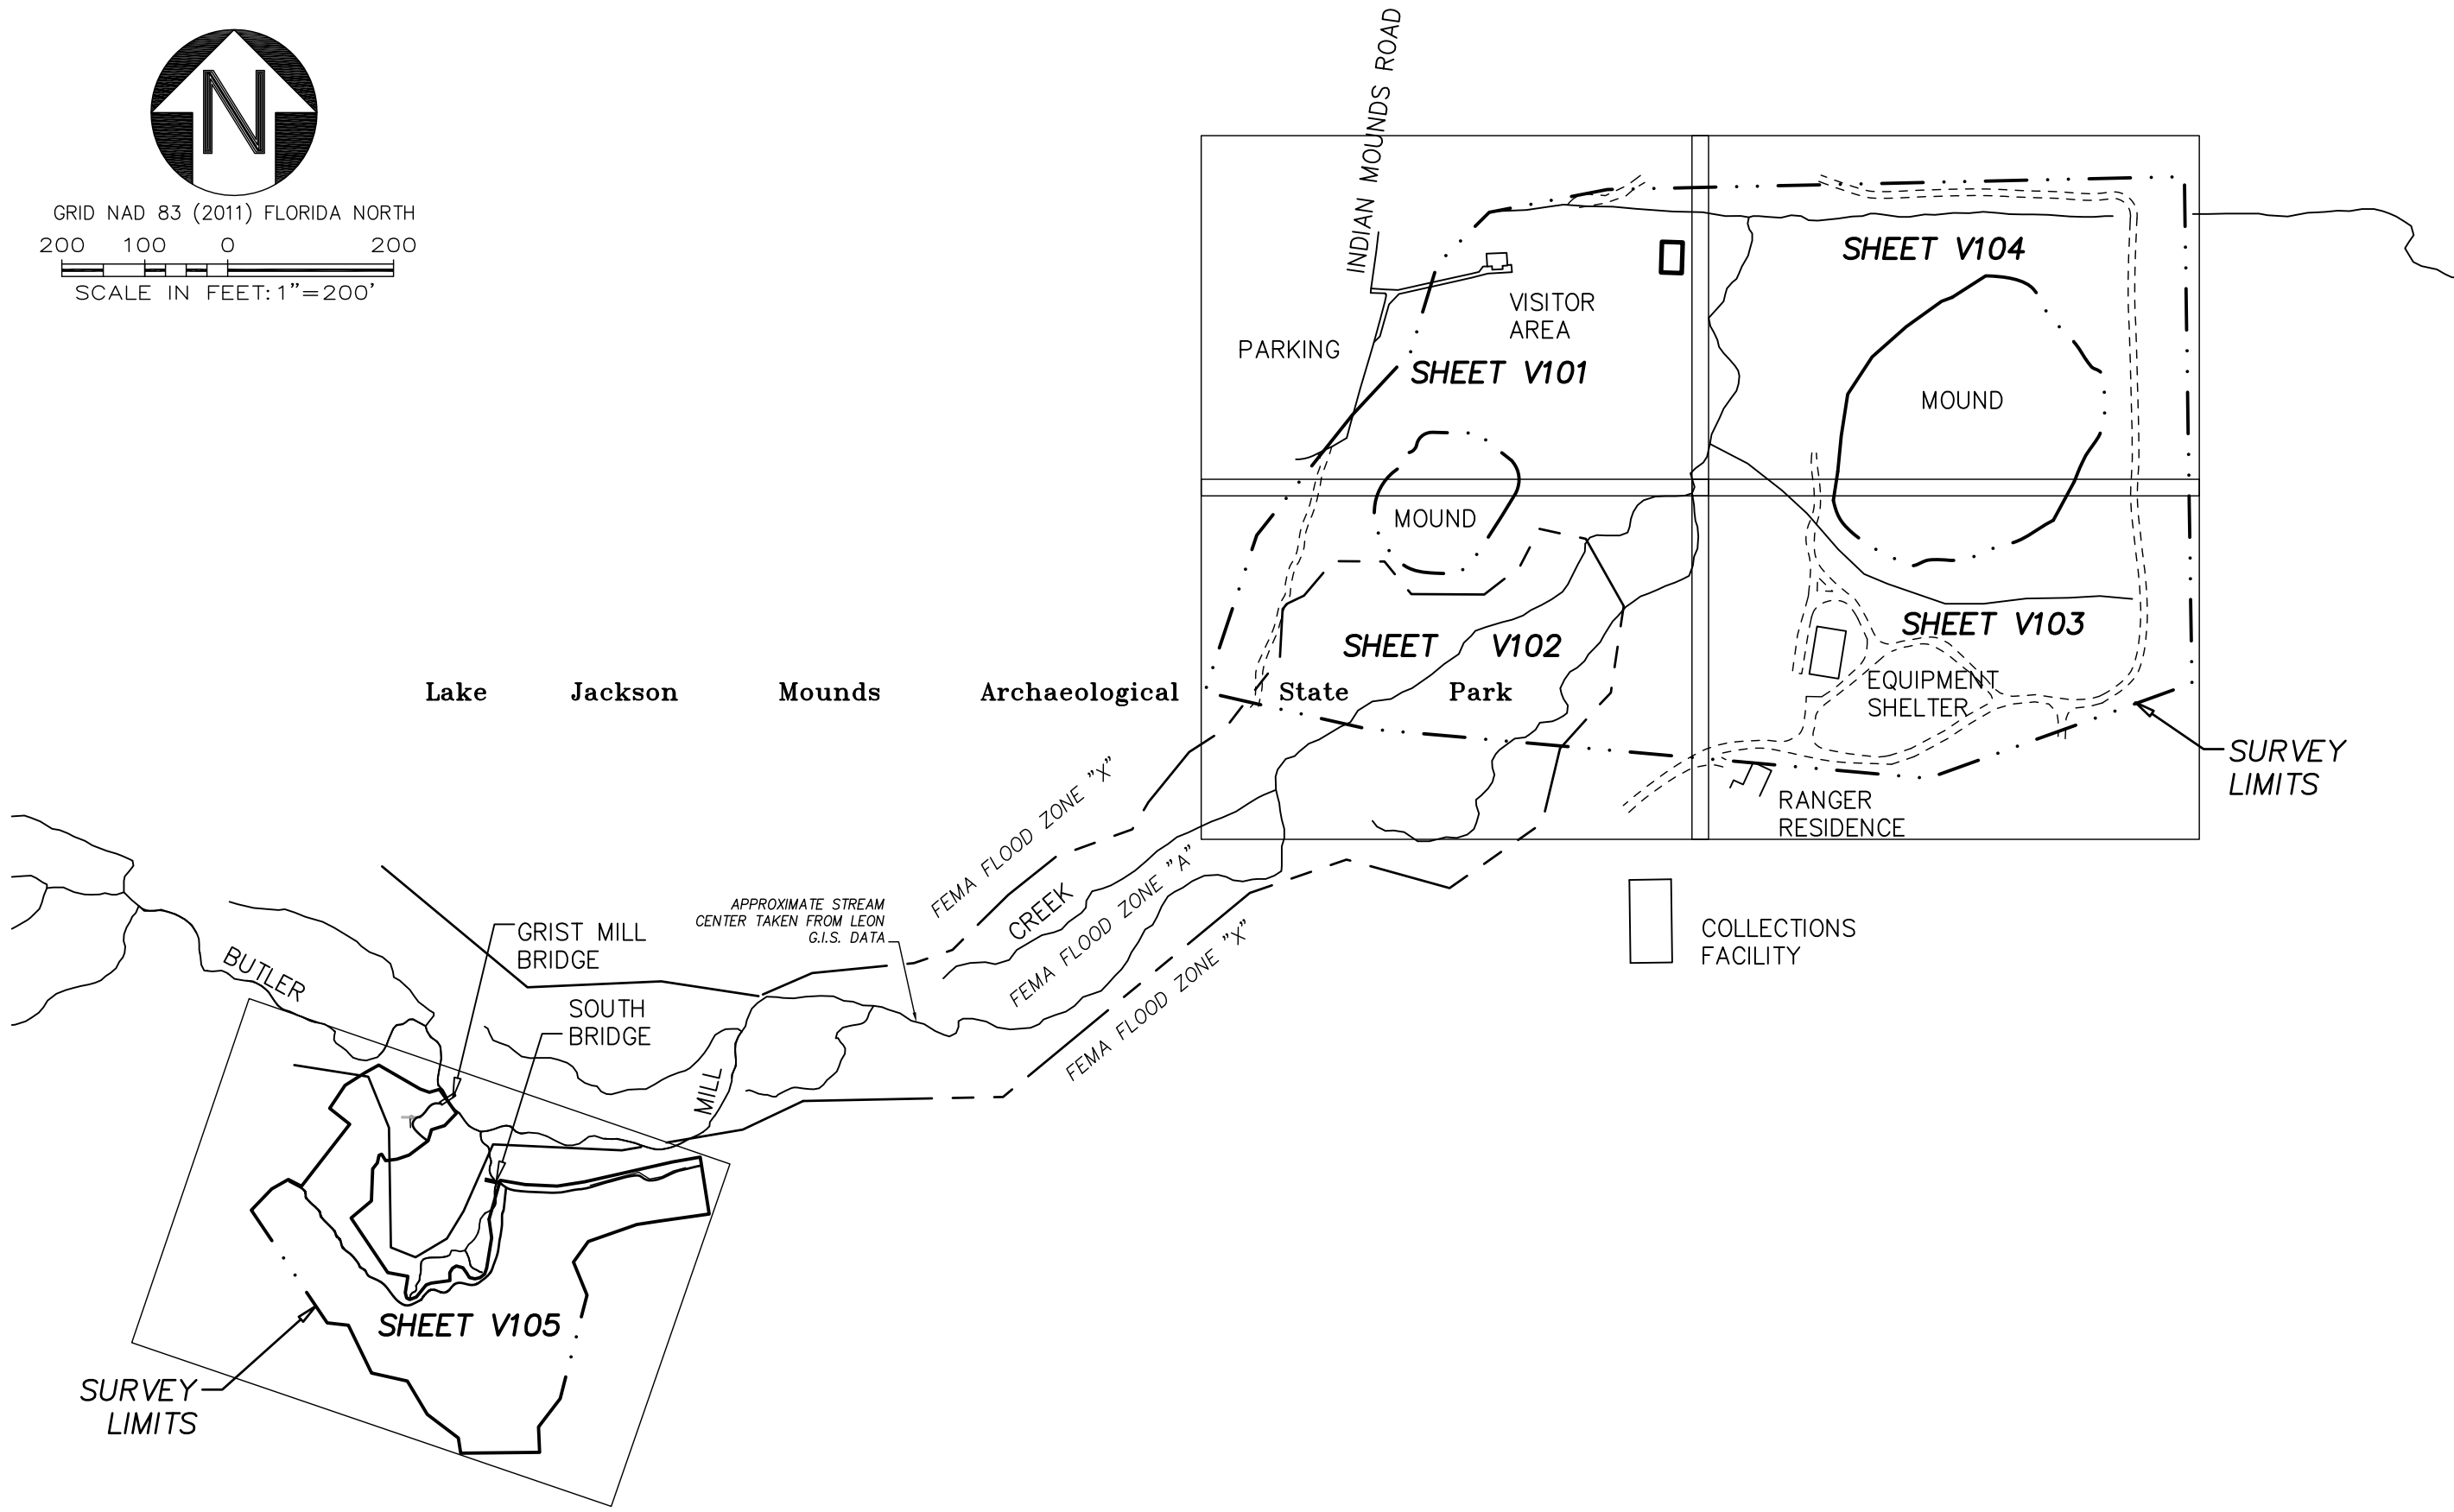


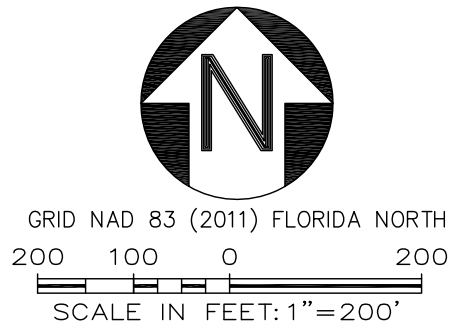

ABBREVIATIONS AND SYMBOLS

APPROX.	= APPROXIMATELY	P.G.	= PAGE
B.O.S.	= BEGINNING OF STATION	P.I.	= POINT OF INTERSECTION
(C)	= CALCULATED MEASUREMENT	P.R.C.	= POINT OF REVERSE CURVE
CL	= CENTERLINE	P.T.	= POINT OF TANGENCY
CH	= CHORD	R	= RADIUS
CHB	= CHORD BEARING	PVC	= POLYVINYL CHLORIDE PIPE
C.M.P.	= CORRUGATED METAL PIPE	ROP	= REINFORCED CONCRETE PIPE
CONC.	= CONCRETE	SRC	= SET IRON ROD AND CAP LB #3293
(D)	= DEED MEASUREMENT	WLF	= WETLAND FLAG
D.B.	= DEED BOOK	WLF	= WETLAND FLAG
DIA.	= DIAMETER	WLF	= WETLAND FLAG
EL.	= ELEVATION	WLF	= WETLAND FLAG
ELEC.	= ELECTRIC	WLF	= WETLAND FLAG
E.O.S.	= END OF STATION	WLF	= WETLAND FLAG
F.F.E.	= FINISHED FLOOR ELEVATION	WLF	= WETLAND FLAG
(F)	= FIELD MEASUREMENT	WLF	= WETLAND FLAG
FCM	= FOUND CONCRETE MONUMENT	WLF	= WETLAND FLAG
FR	= FOUND IRON ROD	WLF	= WETLAND FLAG
FR/C	= FOUND IRON ROD AND CAP	WLF	= WETLAND FLAG
FND	= FOUND NAIL AND DISK	WLF	= WETLAND FLAG
I.	= IDENTIFICATION	WLF	= WETLAND FLAG
INV.	= INVERT	WLF	= WETLAND FLAG
L.	= ARC LENGTH	WLF	= WETLAND FLAG
LB#	= LICENSE BUSINESS NUMBER	WLF	= WETLAND FLAG
RS#	= SURVEYOR REGISTRATION NUMBER	WLF	= WETLAND FLAG
NAV88	= NORTH AMERICAN VERTICAL DATUM OF 1988	WLF	= WETLAND FLAG
No.	= NUMBER	WLF	= WETLAND FLAG
N.Y.T.	= NOW AND FORMERLY	WLF	= WETLAND FLAG
OP	= ORNAMENTAL PLANT	WLF	= WETLAND FLAG
ORB	= OFFICIAL RECORD BOOK	WLF	= WETLAND FLAG
(P)	= PLAT MEASUREMENT	WLF	= WETLAND FLAG
P.B.	= PLAT BOOK	WLF	= WETLAND FLAG
P.C.	= POINT OF CURVATURE	WLF	= WETLAND FLAG


TREE TABLE

TAG NUMBER	SIZE	D.B.H.	TYPE	TAG NUMBER	SIZE	D.B.H.	TYPE	TAG NUMBER	SIZE	D.B.H.	TYPE	TAG NUMBER	SIZE	D.B.H.	TYPE	TAG NUMBER	SIZE	D.B.H.	TYPE
1	24		LIVE OAK	157	14		WATER OAK DEAD	284	23		SWEETGUM	438	13		SWEETGUM	803	19		WATER OAK
2	21		SHORTLEAF PINE	158	28		PECAN	285	30		SWEETGUM	439	17		WATER OAK	804	30		LOBLOLLY PINE
3	13		WATER OAK	159	29		SWEETGUM	286	13		WATER OAK	440	13		SWEETGUM	805	14		WATER OAK
4	38		SWEETGUM	160	14		WATER OAK	287	38		SWEETGUM	441	15		SWEETGUM	806	17		SWEETGUM
5	17		SHORTLEAF PINE	161	24		SWEETGUM	288	24		SWEETGUM	442	13		SWEETGUM	807	17		PECAN
7	23		WATER OAK	162	16		SWEETGUM	289	22		HACKBERRY	443	18		SWEETGUM	808	22		SWEETGUM
8	19		SHORTLEAF PINE	163	16		SWEETGUM	290	16		SWEETGUM	444	14		SWEETGUM	809	18		WATER OAK
10	16		SHORTLEAF PINE	164	14		SWEETGUM	291	21		HACKBERRY	445	18		SWEETGUM	810	13		WATER OAK
11	20		LIVE OAK	165	22		SWEETGUM	292	15		HACKBERRY	446	12		WATER OAK	811	18		HACKBERRY
12	19		PECAN	166	23		SWEETGUM	293	31		WATER OAK	447	15		SWEETGUM	812	13		WATER OAK
13	29		SHORTLEAF PINE	167	21		SWEETGUM	294	26		HACKBERRY	448	19		SWEETGUM	813	15		SWEETGUM
14	11		LAUREL OAK	168	25		LOBLOLLY PINE	295	31		CYPRESS	449	22		SWEETGUM	814	15		SWEETGUM
15	15		LOBLOLLY PINE	169	25		LOBLOLLY PINE	296	37		SWEETGUM	450	24		PINE	815	24		WATER OAK DEAD
16	18		PECAN	170	32		LOBLOLLY PINE	297	25		SWEETGUM	451	23		SLASH PINE	816	23		SLASH PINE
17	20		SWEETGUM	171	24		LOBLOLLY PINE	298	14		WATER OAK	452	18		SWEETGUM	817	24		SWEETGUM
18	14		WATER OAK	172	12		LOBLOLLY PINE	299	13		WATER OAK	453	16		SLASH PINE	818	21		HICKORY
19	12		HACKBERRY	173	22		SWEETGUM	300	26		SWEETGUM	454	21		SLASH PINE	819	29		SLASH PINE
20	16		SWEETGUM	174	19		SWEETGUM	301	15		SWEETGUM	455	22		LOBLOLLY PINE	820	12		HICKORY
21	32		LIVE OAK	175	19		SWEETGUM	302	15		WATER OAK	456	18		LOBLOLLY PINE	821	27		HICKORY
22	32		LIVE OAK	176	17		SWEETGUM	303	19		SWEETGUM	457	22		SLASH PINE	822	25		SWEETGUM
23	34		LIVE OAK	177	17		LOBLOLLY PINE	304	15		WATER OAK	458	18		LOBLOLLY PINE	823	15		SWEETGUM
24	34		LIVE OAK	178	13		SWEETGUM	305	18		WATER OAK	459	16		LIVE OAK	824	21		MAGNOLIA
25	43		LIVE OAK	179	13		SWEETGUM	306	12		WATER OAK	460	28		LIVE OAK	825	15		MAGNOLIA
26	11		LIVE OAK	180	13		SWEETGUM	307	20		WATER OAK	461	32		LIVE OAK	826	21		MAGNOLIA
27	28		WATER OAK	181	28		LOBLOLLY PINE	308	17		SWEETGUM	462	15		HACKBERRY	827	20		HACKBERRY
28	24		WATER OAK	182	10		WATER OAK	309	21		WATER OAK	463	14		HACKBERRY	828	13		HACKBERRY
29	25		SHORTLEAF PINE	183	23		WATER OAK DEAD	310	15		WHITE ASH	464	21		SWEETGUM	829	13		HACKBERRY
30	18		LOBLOLLY PINE	184	13		SWEETGUM	311	12		WHITE ASH	465	24		SWEETGUM	830	17		HACKBERRY
31	38		LOBLOLLY PINE	185	19		WATER OAK	312	35		WATER OAK	466	14		HACKBERRY	831	20		HACKBERRY
32	23		LIVE OAK	186	12		SWEETGUM	313	12		WATER OAK	467	24		SWEETGUM	832	17		HACKBERRY
33	23		LIVE OAK	187	12		SWEETGUM	314	12		WATER OAK	468	21		SWEETGUM	833	12		HACKBERRY
34	14		LIVE OAK	188	12		SWEETGUM	315	12		WATER OAK	469	19		HACKBERRY	834	12		HACKBERRY
35	18		LIVE OAK	189	16		SWEETGUM	316	12		WATER OAK	470	27		LIVE OAK	835	12		HACKBERRY
36	18		LIVE OAK	190	15		WATER OAK	317	13		SWEETGUM	471	21		HACKBERRY	836	23		SWEETGUM
37	19		SWEETGUM	191	26		WATER OAK	318	15		WATER OAK	472	20		HACKBERRY	837	23		SWEETGUM
38	36		SWEETGUM	192	23		WATER OAK	319	12		WATER OAK	473	20		HACKBERRY	838	23		SWEETGUM
39	24		SWEETGUM	193	16		WATER OAK	320	12		WATER OAK	474	20		LIVE OAK	839	10		HACKBERRY
40	27		SWEETGUM	194	16		WATER OAK	321	15		HACKBERRY	475	14		LIVE OAK	840	17		SWEETGUM
41	34		LOBLOLLY PINE	195	12		LOBLOLLY PINE	322	15		HACKBERRY	476	14		WATER OAK	841	31		SWEETGUM
42	14		SWEETGUM	196	13		HACKBERRY	323	15		HACKBERRY	477	18		LIVE OAK	842	15		SWEETGUM
43	32		LOBLOLLY PINE	197	18		HACKBERRY	324	13		SWEETGUM	478	13		HACKBERRY	843	28		SWEETGUM
44	15		SWEETGUM	198	12		HACKBERRY	325	13		HACKBERRY	479	17		SWEETGUM	844	8		HACKBERRY
45	16		SWEETGUM	199	16		HACKBERRY	326	15		HACKBERRY	480	14		SWEETGUM	845	18		SWEETGUM
46	22		SWEETGUM	200	15		HACKBERRY	327	14		HACKBERRY	481	16		SLASH PINE	846	11		SWEETGUM
47	20		LOBLOLLY PINE	201	29		HACKBERRY	328	14		HACKBERRY	482	16		SLASH PINE	847	21		SWEETGUM
48	13		PECAN	202	20		HACKBERRY	329	12		HACKBERRY	483	16		SLASH PINE	848	11		SWEETGUM
49	27		WATER OAK	203	18		PECAN	330	24		WATER OAK POOR COND	484	16		SLASH PINE	849	11		SWEETGUM
50	27		WATER OAK	204	16		PECAN	331	18		WATER OAK	485	16		SLASH PINE	850	8		HACKBERRY
51	24		SWEETGUM	205	22		SWEETGUM	332	13		SWEETGUM	486	15		SWEETGUM	851	8		HACKBERRY
52	36		LIVE OAK	206	22		SWEETGUM	333	12		WATER OAK	487	15		LOBLOLLY PINE	852	11		HACKBERRY
53	38		LIVE OAK	207	10		WATER OAK	334	13		WATER OAK	488	20		SLASH PINE	853	11		HACKBERRY
54	12		LIVE OAK	208	13		HACKBERRY	335	13		SLASH PINE	489	22		SLASH PINE	854	11		HACKBERRY
55	33		LIVE OAK	209	13		HACKBERRY	336	13		SLASH PINE	490	28		SLASH PINE	855	11		HACKBERRY
56	22		LOBLOLLY PINE	210	12		WATER OAK	337	13		SLASH PINE	491	26		SLASH PINE	856	12		HACKBERRY
57	15		SLASH PINE	211	12		SLASH PINE	338	13		SLASH PINE	492	27		SLASH PINE	857	12		HACKBERRY
58	15		SLASH PINE	212	20		WATER OAK	339	13		SLASH PINE	493	12		SLASH PINE	858	21		SWEETGUM
59	22		LOBLOLLY PINE	213	18		SLASH PINE	340	12		SLASH PINE	494	12		SLASH PINE	859	12		SHORTLEAF PINE
60	15		LIVE OAK	214	18		SLASH PINE	341	16		LOBLOLLY PINE	495	14		SLASH PINE	860	14		SLASH PINE
61	15		LIVE OAK	215	16		SLASH PINE	342	16		LOBLOLLY PINE	496	14		SLASH PINE	861	14		SLASH PINE
62	15		LIVE OAK	216	15		SLASH PINE	343	16		LOBLOLLY PINE	497	24		SLASH PINE	862	14		SLASH PINE
63	15		LIVE OAK	217	15		SLASH PINE	344	16		LOBLOLLY PINE	498	24		SLASH PINE	863	14		SLASH PINE
64	15		LIVE OAK	218	12		SWEETGUM	345	16		LOBLOLLY PINE	499	24		SLASH PINE	864	14		SLASH PINE
65	15		LIVE OAK	219	12		SWEETGUM	346	16		LOBLOLLY PINE	500	24		SLASH PINE	865	14		SLASH PINE
66	15		LIVE OAK	220	14		SLASH PINE	347	16		LOBLOLLY PINE	501	29		SLASH PINE	866	14		SLASH PINE
67	15		LIVE OAK	221	13		LOBLOLLY PINE	348	16		LOBLOLLY PINE	502	13		SLASH PINE	867	14		SLASH PINE
68	15		LIVE OAK	222	13		LOBLOLLY PINE	349	16		LOBLOLLY PINE	503	13		SLASH PINE	868	14		SLASH PINE
69	15		LIVE OAK	223	13		LOBLOLLY PINE	350	16		LOBLOLLY PINE	504	13		SLASH PINE	869	14		SLASH PINE
70	15		LIVE OAK	224	14		LOBLOLLY PINE	351	16		LOBLOLLY PINE	505	14		SLASH PINE	870	14		SLASH PINE
71	15		LIVE OAK	225	14		LOBLOLLY PINE	352	16		LOBLOLLY PINE	506	16		SLASH PINE	871	14		SLASH PINE
72	17		WATER OAK	226	14		LOBLOLLY PINE	353	16		LOBLOLLY PINE	507	16		SLASH PINE	872	14		SLASH PINE
73	15		LOBLOLLY PINE	227	14		LOBLOLLY PINE	354	16		LOBLOLLY PINE	508	16		SLASH PINE	873	14		SLASH PINE
74	15		LOBLOLLY PINE	228	14		LOBLOLLY PINE	355	16		LOBLOLLY PINE	509	16		SLASH PINE	874	14		SLASH PINE
75	15		LOBLOLLY PINE	229	13		LOBLOLLY PINE	356	16		LOBLOLLY PINE	510	16		SLASH PINE	875	14		SLASH PINE
76	15		LOBLOLLY PINE	230	12		LOBLOLLY PINE	357	16		LOBLOLLY PINE	511	16		SLASH PINE	876	14		SLASH PINE
77	15		LOBLOLLY PINE	231	12		LOBLOLLY PINE	358	16		LOBLOLLY PINE	512	22		SWEETGUM	877	14		SLASH PINE
78	15		LOBLOLLY PINE																

SEE SHEET V101
SEE SHEET V102

SEE SHEET V101
SEE SHEET V102


SEE SHEET V104
SEE SHEET V101

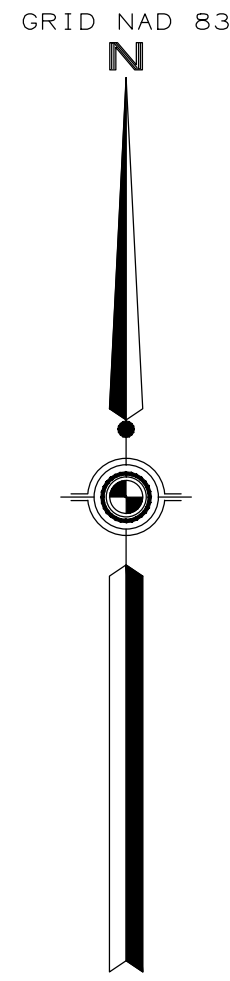

ABBREVIATIONS AND SYMBOLS

APPROX. = APPROXIMATELY
B.O.S. = BEGINNING OF STATION
C. = CALCULATED MEASUREMENT
C. = CENTERLINE
CH. = CHORD
C.M.P. = CORRUGATED METAL PIPE
CONC. = CONCRETE
(D) = DEED MEASUREMENT
D.B. = DEED BOOK
DIA. = DIAMETER
EL. = ELEVATION
ELEC. = ELECTRIC
E.O.S. = END OF STATION
F.F.E. = FINISHED FLOOR ELEVATION
(F) = FIELD MEASUREMENT
FCM = FOUND CONCRETE MONUMENT
FIR = FOUND IRON ROD
FIRC = FOUND IRON ROD AND CAP
FND = FOUND NAIL AND DISK
ID. = IDENTIFICATION
INV. = INVERT
L. = ARC LENGTH
LB# = LICENSE BUSINESS NUMBER
RLS# = SURVEYOR REGISTRATION NUMBER
NAV088 = NORTH AMERICAN VERTICAL DATUM OF 1988
No. = NUMBER
N/P = NOW AND FORMERLY
OP = ORNAMENTAL PLANT
ORB. = OFFICIAL RECORD BOOK
(P) = PLAT BOOK
P.B. = PLAT BOOK
P.C. = POINT OF CURVATURE

PG. = PAGE
P.I. = POINT OF INTERSECTION
P.R.C. = POINT OF REVERSE CURVE
P.T. = POINT OF TANGENCY
R. = RADIUS
P.V.C. = POLYVINYL CHLORIDE PIPE
RCP = REINFORCED CONCRETE PIPE
SET IRON ROD AND CAP LB #3293
WETLAND FLAG
WETLAND FLAG (TBM)
ELECTRIC METER
ELECTRIC RISER/OUTLET
GUY WIRE ANCHOR
IRRIGATION CONTROL VALVE (ICV.)
POWER POLE
SPOT ELEVATIONS
TREE LOCATIONS AND NUMBERS
UTILITY POLE
WATER FAUCET
WATER METER
WETLAND FLAG
CHAIN LINK FENCE
OVERHEAD WIRE
WOOD BOARD FENCE

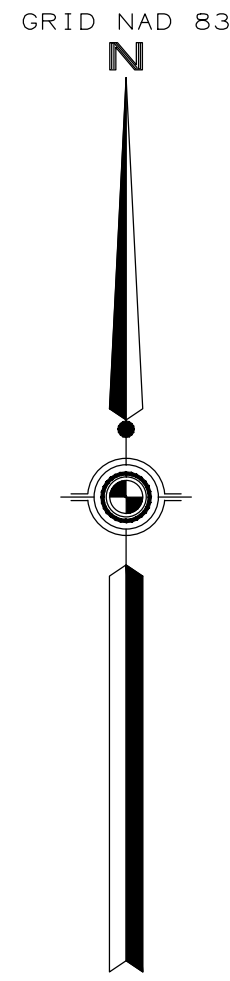


DATE	REVISION	SYMBOL	DATE	REVISION	SYMBOL
		(C)			(B)
ISSUE DATE: 06/25/2018	COMP. FILE No.: 61185C	STATE PROJECT No.: 61185C	DESIGNER: J.S.D.	REVIEWED BY: M.K.M.	CONSULTANT:
PROFESSIONAL REGISTRATION M. KEVIN MEARS LS5459					
LAKE JACKSON MOUNDS ARCHAEOLOGICAL STATE PARK TOPOGRAPHIC SURVEY					
PROJECT TITLE BUTLER MILL CREEK REALIGNMENT					
SHEET NO. 2 OF 6 V101					

Department of Environmental Protection
Division of Recreation and Parks
Bureau of Design and Construction
3540 Thomasville Rd., Tallahassee, FL 32309 (850) 489-5372

NOT VALID WITHOUT THE SIGNATURE AND ORIGINAL INKED SEAL
OF A FLORIDA LICENSED SURVEYOR AND MAPPER.

GRID NAD 83

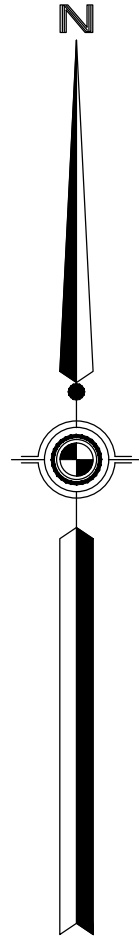

20 0 20
SCALE IN FEET: 1"=20'

ABBREVIATIONS AND SYMBOLS

- APPROX. = APPROXIMATELY
B.O.S. = BEGINNING OF STATION
(C) = CALCULATED MEASUREMENT
C.L. = CENTERLINE
CH. = CHORD
CHB. = CHORD BEARING
C.M.P. = CORRUGATED METAL PIPE
CONC. = CONCRETE
(O) = DEED MEASUREMENT
D.B. = DEED BOOK
DIA. = DIAMETER
EL. = ELEVATION
ELEC. = ELECTRIC
E.O.S. = END OF STATION
F.F.E. = FINISHED FLOOR ELEVATION
(F) = FIELD MEASUREMENT
FCM = FOUND CONCRETE MONUMENT
FIR = FOUND IRON ROD
FIRC = FOUND IRON ROD AND CAP
FND = FOUND NAIL AND DISK
ID. = IDENTIFICATION
INV. = INVERT
L. = ARC LENGTH
LB# = LICENSE BUSINESS NUMBER
RLS# = SURVEYOR REGISTRATION NUMBER
NAV088 = NORTH AMERICAN VERTICAL DATUM OF 1988
No. = NUMBER
N/F = NOW AND FORMERLY
OP = ORNAMENTAL PLANT
ORB. = OFFICIAL RECORD BOOK
(P) = PLAT MEASUREMENT
P.B. = PLAT BOOK
P.C. = POINT OF CURVATURE
- P.G. = PAGE
P.I. = POINT OF INTERSECTION
P.R.C. = POINT OF REVERSE CURVE
P.T. = POINT OF TANGENCY
R. = RADIUS
PVC = POLYVINYL CHLORIDE PIPE
RCP = REINFORCED CONCRETE PIPE
SIRC = SET IRON ROD AND CAP LB #3293
WLF = WETLAND FLAG
WLF# = BENCH MARK (TBM)
WLF# = ELECTRIC METER
WLF# = ELECTRIC RISER/OUTLET
WLF# = GUY WIRE ANCHOR
WLF# = IRRIGATION CONTROL VALVE (ICV)
WLF# = POWER POLE
WLF# = SPOT ELEVATIONS
WLF# = TREE LOCATIONS AND NUMBERS
WLF# = WATER FAUCET
WLF# = WATER METER
WLF# = WETLAND FLAG
WLF# = CHAIN LINK FENCE
WLF# = OVERHEAD WIRE
WLF# = WOOD BOARD FENCE

TEMPORARY BENCH MARK 1220-17-2
SET 5/8" IRON ROD & ALUMINUM
CONTROL POINT CAP LB3293
NORTHING: 546039.23'
EASTING: 2027075.36'
ELEVATION: 112.15' NAVD 88

SEE SHEET V101

SEE SHEET V102

SEE SHEET V101


SEE SHEET V102

SEE SHEET V103

SEE SHEET V102

DATE	REVISION	SYMBOL	DATE	REVISION	SYMBOL
		(C)			(A)
ISSUE DATE: 06/25/2018	COMP. FILE NO.: 61185C	STATE PROJECT NO.: 61185C	DESIGNER: J.S.D.	DRAWN BY: J.S.D.	REVIEWED BY: M.K.M.
PROFESSIONAL REGISTRATION M. KEVIN MEARS LS5459	Consultant:				
LAKE JACKSON MOUNDS ARCHAEOLOGICAL STATE PARK			TOPOGRAPHIC SURVEY		
SHEET TITLE			PROJECT TITLE		
BUTLER MILL CREEK REALIGNMENT			3 OF 6		
V102			Department of Environmental Protection Division of Recreation and Parks Bureau of Design and Construction 3540 Thomasville Rd., Tallahassee, FL 32309 (850) 488-5372		


NOT VALID WITHOUT THE SIGNATURE AND ORIGINAL REPRODUCED SIGNATURE OF A LICENSED SURVEYOR AND MAPPER.

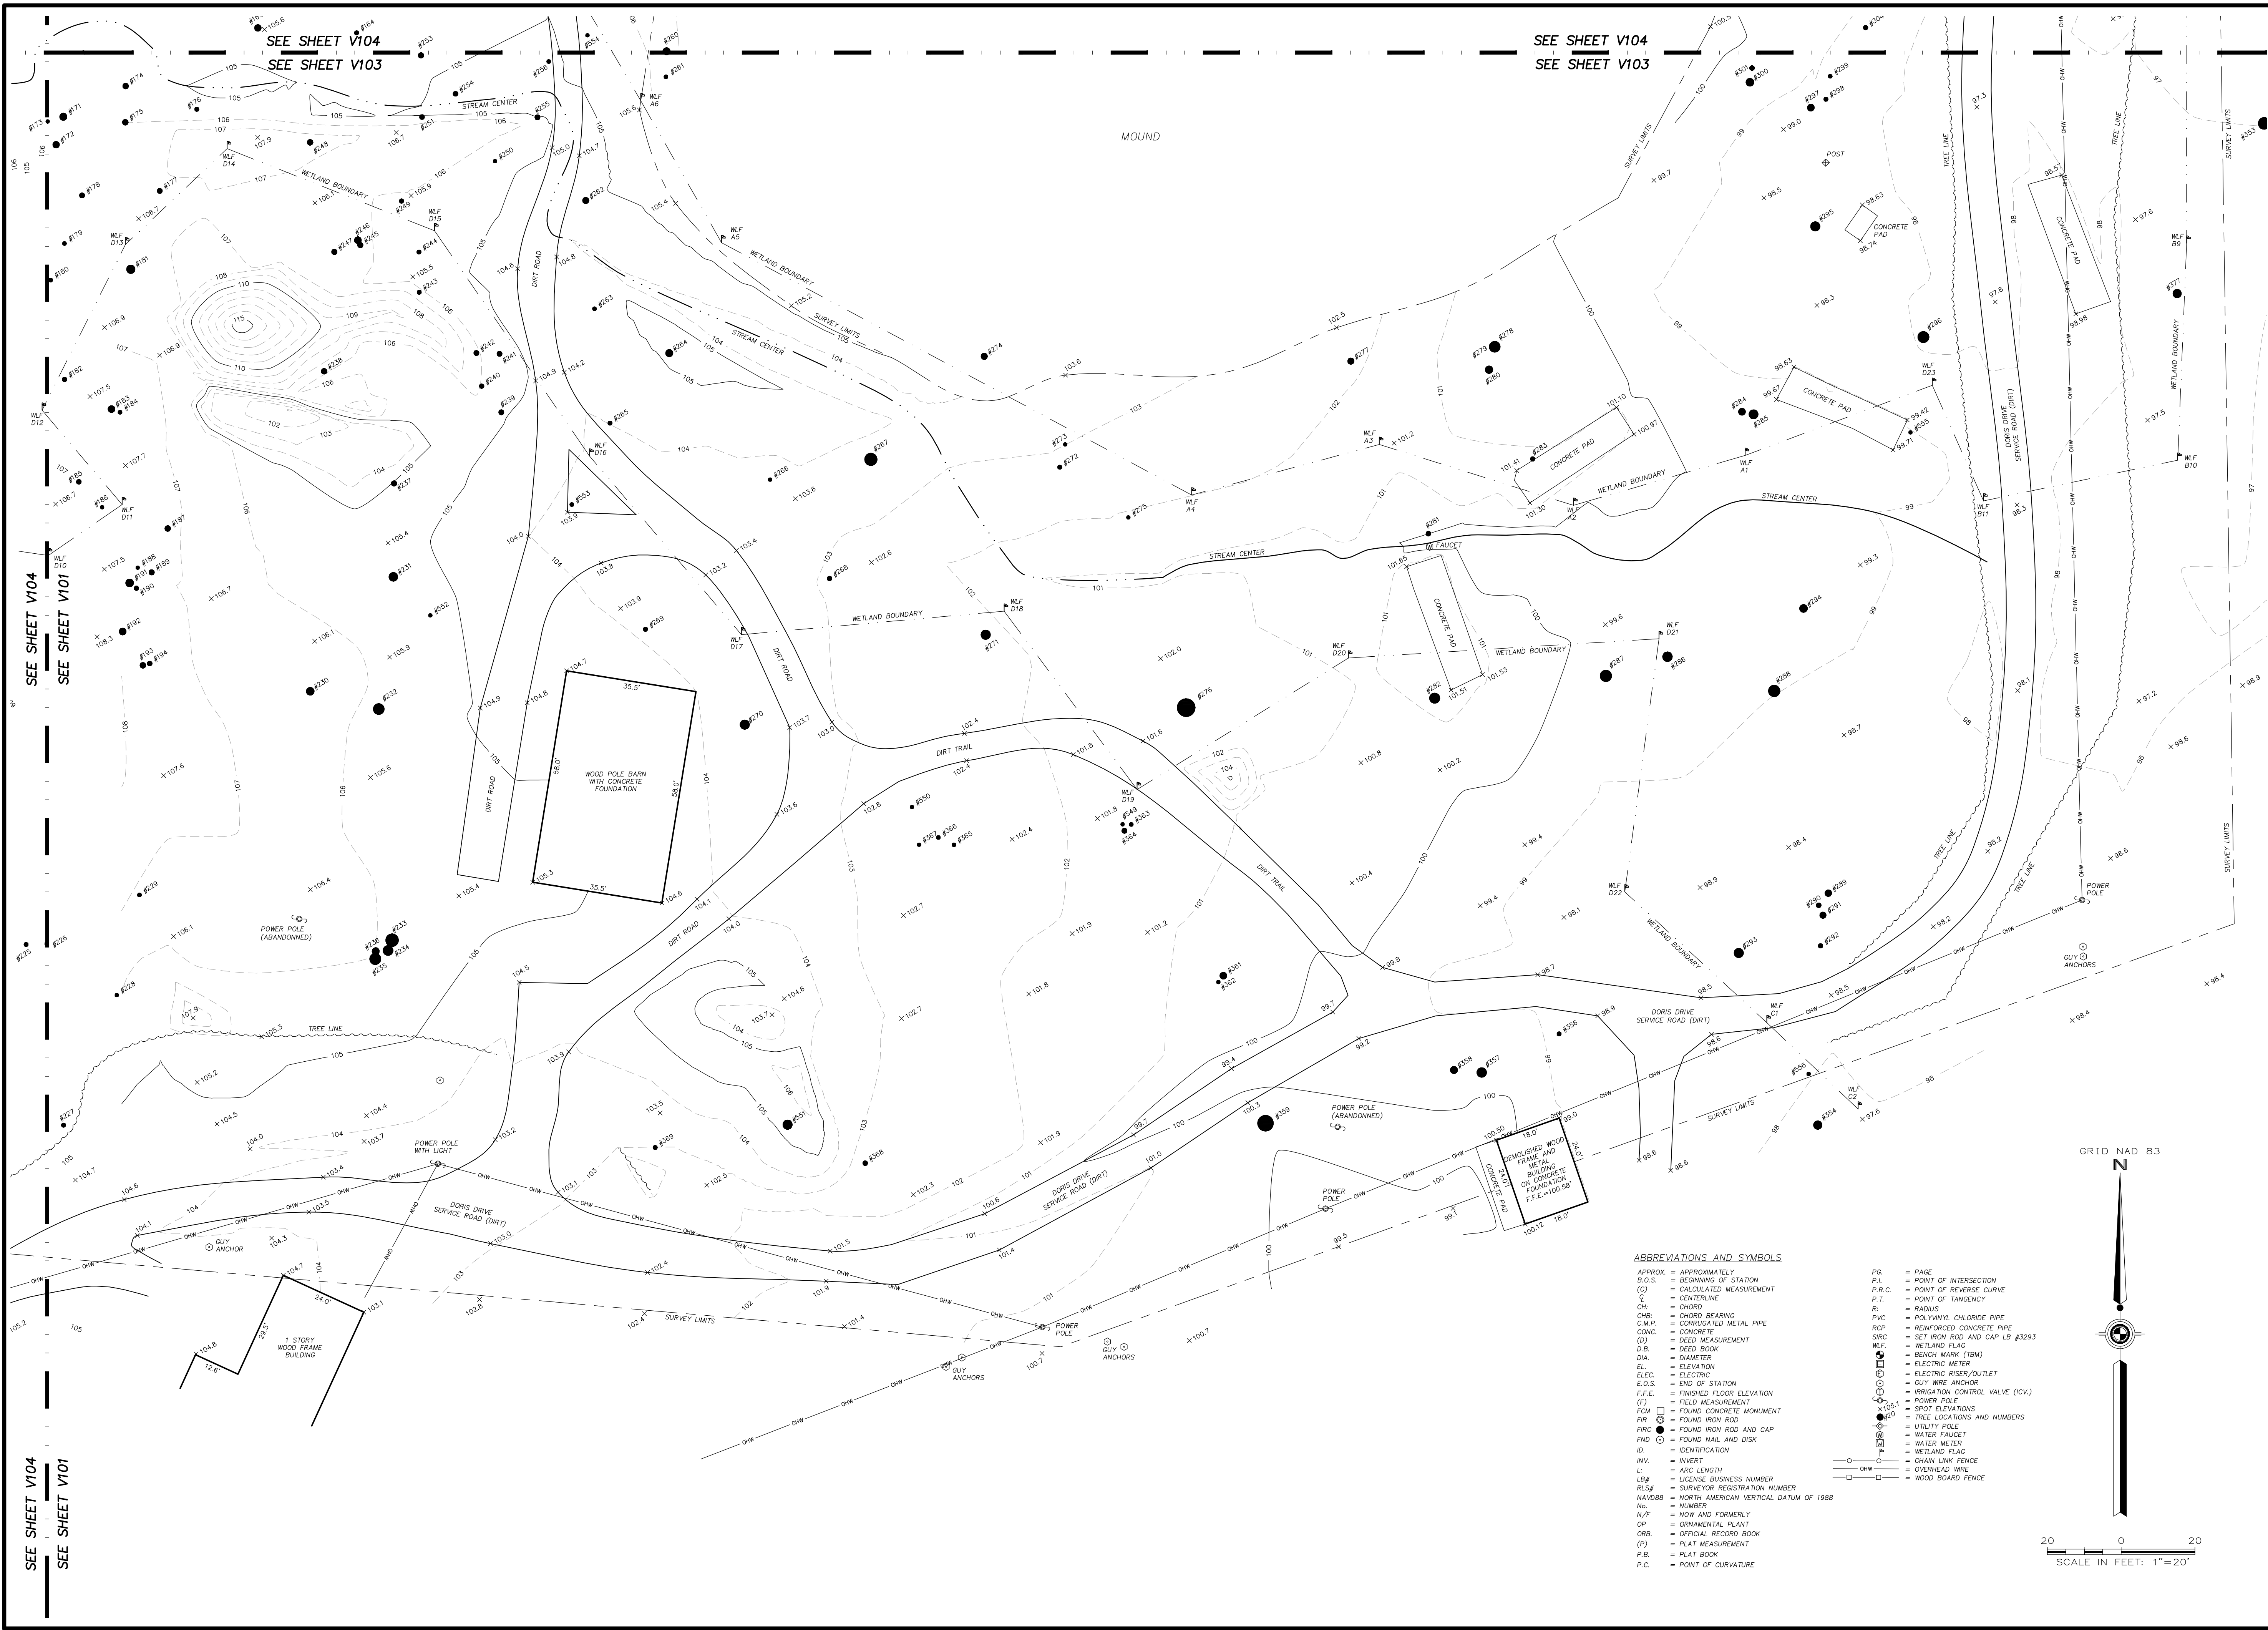

ABBREVIATIONS AND SYMBOLS

- APPROX. = APPROXIMATELY
B.O.S. = BEGINNING OF STATION
(C) = CALCULATED MEASUREMENT
C.L. = CENTERLINE
CH = CHORD
CHB = CHORD BEARING
C.M.P. = CORRUGATED METAL PIPE
CONC. = CONCRETE
(D) = DEED MEASUREMENT
D.B. = DEED BOOK
DIA. = DIAMETER
EL. = ELEVATION
ELEC. = ELECTRIC
E.O.S. = END OF STATION
F.F.E. = FINISHED FLOOR ELEVATION
(F) = FIELD MEASUREMENT
(P) = FOUND CONCRETE MONUMENT
FIR = FOUND IRON ROD
FIRB = FOUND IRON ROD AND CAP
FND = FOUND NAIL AND DISK
ID. = IDENTIFICATION
INV. = INVERT
L. = ARC LENGTH
LB# = LICENSE BUSINESS NUMBER
RLS# = SURVEYOR REGISTRATION NUMBER
NAVD88 = NORTH AMERICAN VERTICAL DATUM OF 1988
No. = NUMBER
N/F = NOW AND FORMERLY
OP = ORNAMENTAL PLANT
ORB. = OFFICIAL RECORD BOOK
(P) = PLAT MEASUREMENT
P.B. = PLAT BOOK
P.C. = POINT OF CURVATURE

- PG. = PAGE
P.I. = POINT OF INTERSECTION
P.R.C. = POINT OF REVERSE CURVE
P.T. = POINT OF TANGENCY
R. = RADIUS
PVC = POLYVINYL CHLORIDE PIPE
RCP = REINFORCED CONCRETE PIPE
SIRC = SET IRON ROD AND CAP LB #3293
WLF = WETLAND FLAG
B.M. = BENCH MARK (TBM)
E.M. = ELECTRIC METER
E.R.O. = ELECTRIC RISER/OUTLET
G.A. = GUY WIRE ANCHOR
ICV = IRRIGATION CONTROL VALVE (ICV)
P.W. = POWER POLE
SP. = SPOT ELEVATIONS
T.L. = TREE LOCATIONS AND NUMBERS
U.P. = UTILITY POLE
W.F. = WATER FAUCET
W.M. = WATER METER
W.L.F. = WETLAND FLAG
C.L.F. = CHAIN LINK FENCE
O.W. = OVERHEAD WIRE
W.B.F. = WOOD BOARD FENCE

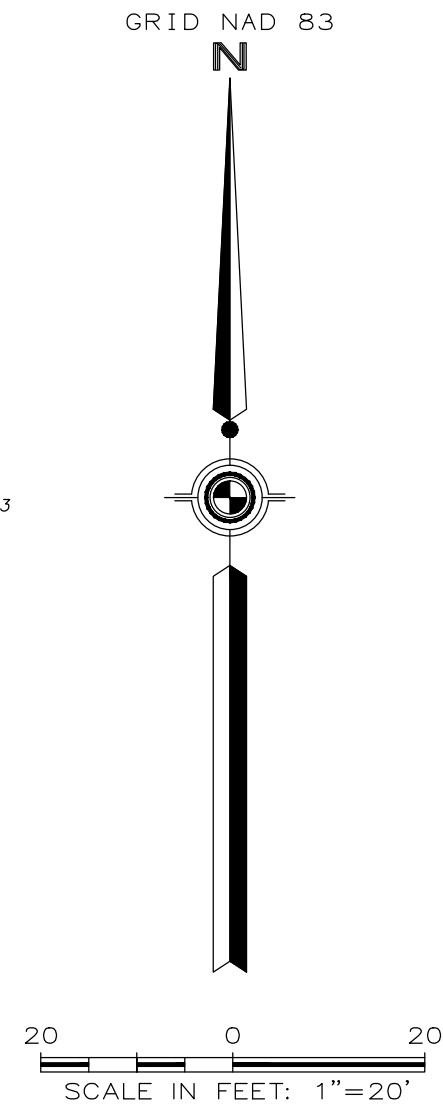

DESIGNER :	ISSUE DATE :	REVISION :	DATE :	SYMBOL :	SYMBOL :
DRAWN BY :	06/25/2018			(A)	(B)
REVIEWED BY :	COMP. FILE No. :				
Consultant :	61185C				
PROFESSIONAL REGISTRATION					
M. KEVIN MEARS					
LS5459					
LAKE JACKSON MOUNDS ARCHAEOLOGICAL STATE PARK					
SHEET TITLE					
TOPOGRAPHIC SURVEY					
PROJECT TITLE					
BUTLER MILL CREEK REALIGNMENT					
SHEET NO.	5 OF 6				
V104					

Department of Environmental Protection
Division of Recreation and Parks
Bureau of Design and Construction
3540 Thomasville Rd., Tallahassee, FL 32309 (850) 489-5372

