


LEGEND

[illegible]

- OVERHEAD LINES
- FIG TREE
- MAHOGANY TREE
- GUMBO TREE
- AREA UNDER ROOF
- BRICK ON CONCRETE WALKWAYS

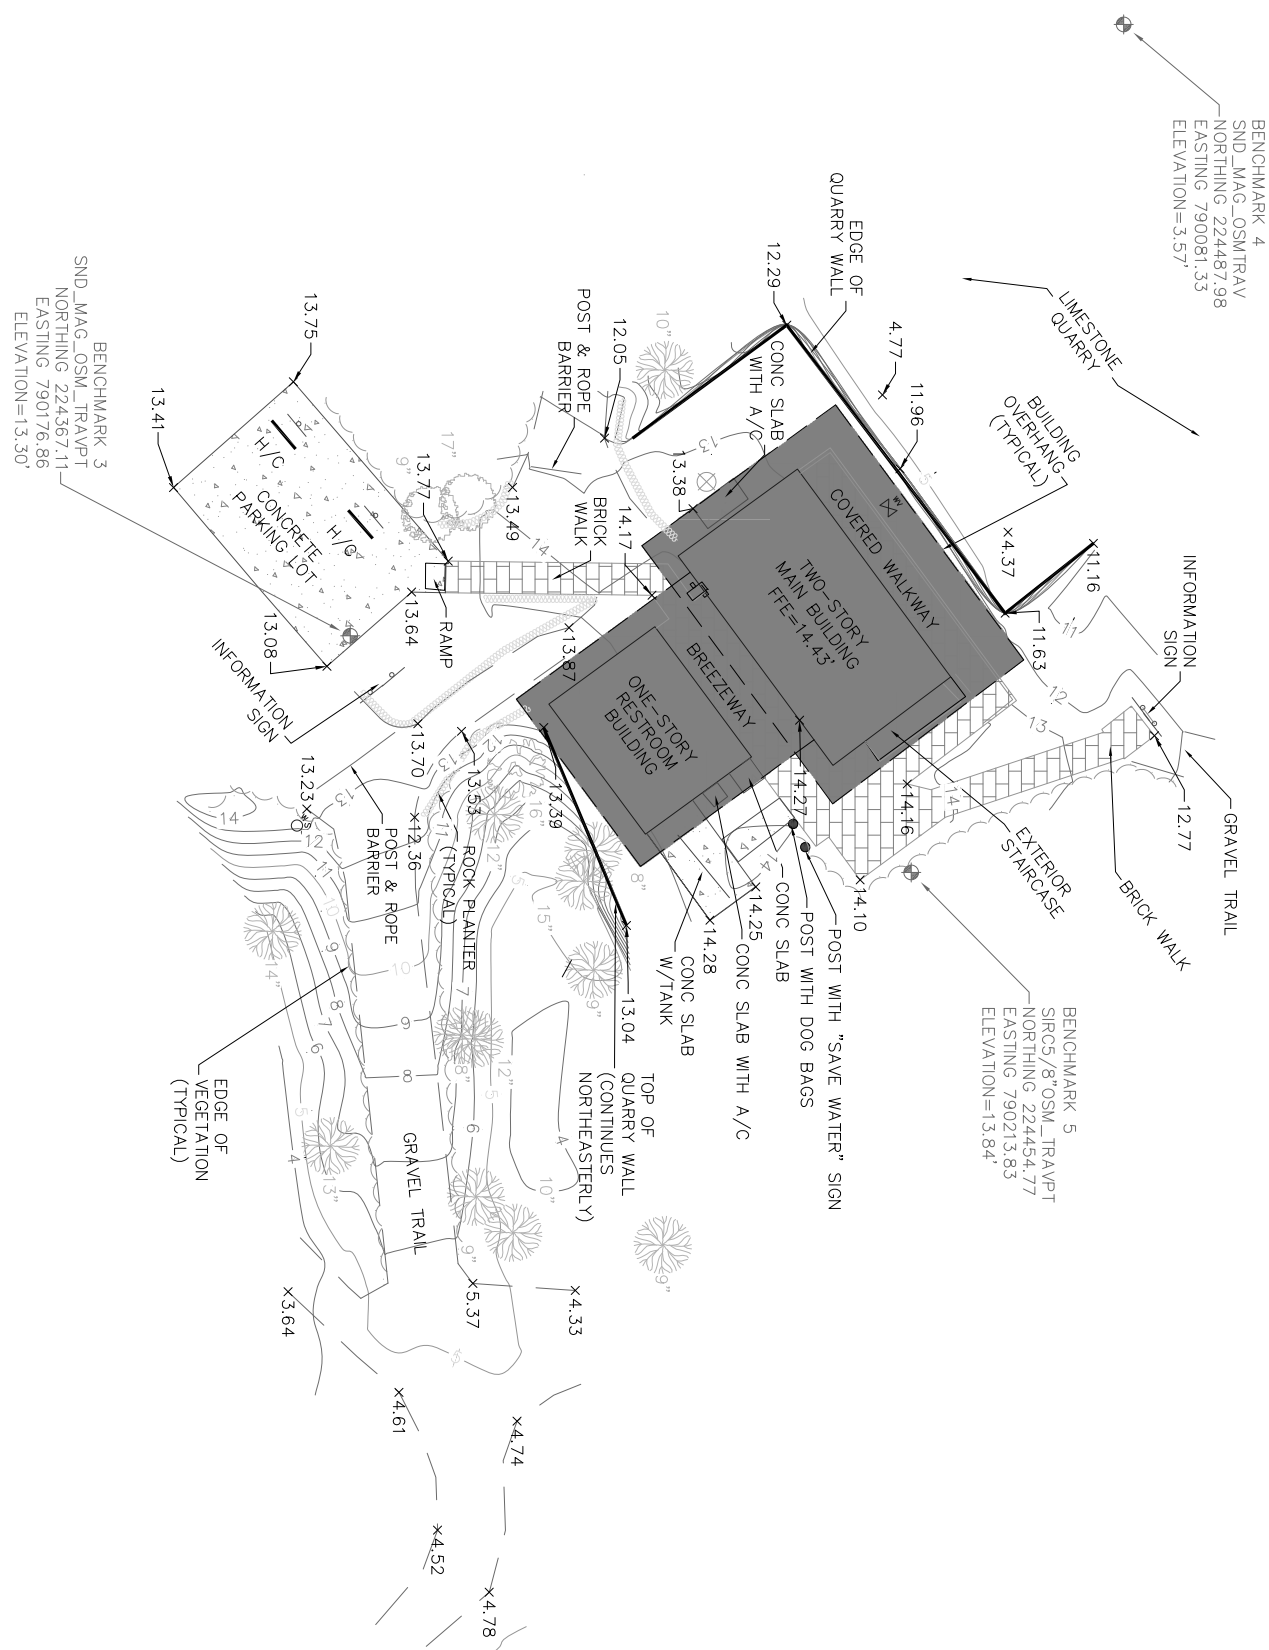

TOPOGRAPHIC SURVEY
WINDLEY KEY STATE PARK
ISLAMORADA, FLORIDA
SECTION 23, TOWNSHIP 63 SOUTH, RANGE 37 EAST



**O'NEAL SURVEYING
& MAPPING, INC.**

2002 St. Augustine Road
Bldg A20, Suite 116
Tallahassee, Fl. 32301
Ph. 850-270-2138 LB7713

NOTES:

1. THIS IS A TOPOGRAPHIC SURVEY AS DEFINED IN CHAPTER 54-17, FLORIDA ADMINISTRATIVE CODE. SAID SURVEY MEETS THE "STANDARDS OF PRACTICE" FOR SURVEYING AND MAPPING, AS SET FORTH BY THE FLORIDA BOARD OF PROFESSIONAL SURVEYORS AND MAPPERS IN CHAPTER 54-17, FLORIDA ADMINISTRATIVE CODE. PURSUANT TO SECTION 4742.027, FLORIDA STATUTES.
2. THE TOPOGRAPHIC INFORMATION IS BASED UPON A GROUND SURVEY PERFORMED IN AUGUST 2023. THE CONTOUR INTERVAL IS ONE FOOT.
3. COORDINATES SHOWN HEREON REFER TO THE FLORIDA STATE PLANE COORDINATE SYSTEM, NORTH ZONE, NORTH AMERICAN DATUM OF 1983 (NAD83/2011 ADJUSTMENT) AND ARE BASED UPON THE FLORIDA PERMANENT REFERENCE NETWORK.
4. THE ELEVATIONS SHOWN HEREON REFER TO THE NORTH AMERICAN VERTICAL DATUM OF 1989 (NAD89) BASED UPON THE FLORIDA DEPARTMENT OF NATURAL RESOURCES BENCHMARK, PR3570 - 4666', ELEVATION = 1178 (NAD89).
5. THIS SURVEY WAS PERFORMED UTILIZING G.P.S. AND CONVENTIONAL SURVEY PROCEDURES WITH REDUNDANT MEASUREMENTS, AND HAS A HORIZONTAL AND VERTICAL POSITIONAL TOLERANCE OF 0.1 FEET.
6. ONLY THOSE VISIBLE INTERIOR IMPROVEMENTS AND IMPROVEMENTS PERTINENT TO THE SUBJECT PROPERTY HAVE BEEN LOCATED AS SHOWN HEREON. EXCEPT WHEN MADE HEREON TO UNDERGROUND FACILITIES AND OTHER IMPROVEMENTS NOT VISIBLE OR KNOWN AT DATE OF SURVEY, THIS IS NOT A BOUNDARY SURVEY.



8/04/23

DATE OF FIELD SURVEY

MARY E. O'NEAL, PSM

PROFESSIONAL SURVEYOR AND MAPPER
FLORIDA CERTIFICATE NO. 6414

SURVEY VALID ONLY OF FIELD SURVEY SHOWN HEREON. NOT VALID WITHOUT THE SIGNATURE AND THE SEAL OF A FLORIDA LICENSED SURVEYOR AND MAPPER.

