




TOPOGRAPHIC SURVEY
FOR
**FLORIDA DEPARTMENT OF
ENVIRONMENTAL PROTECTION**
AT
BIG SHOALS STATE PARK SEPTIC AREAS
LYING IN
WHITE SPRINGS, FLORIDA
HAMILTON COUNTY, FLORIDA

Topographic Survey Description:

SEPTIC AREAS LOCATED IN BIG SHOALS STATE PARK AS DESIGNATED BY THE CLIENT.

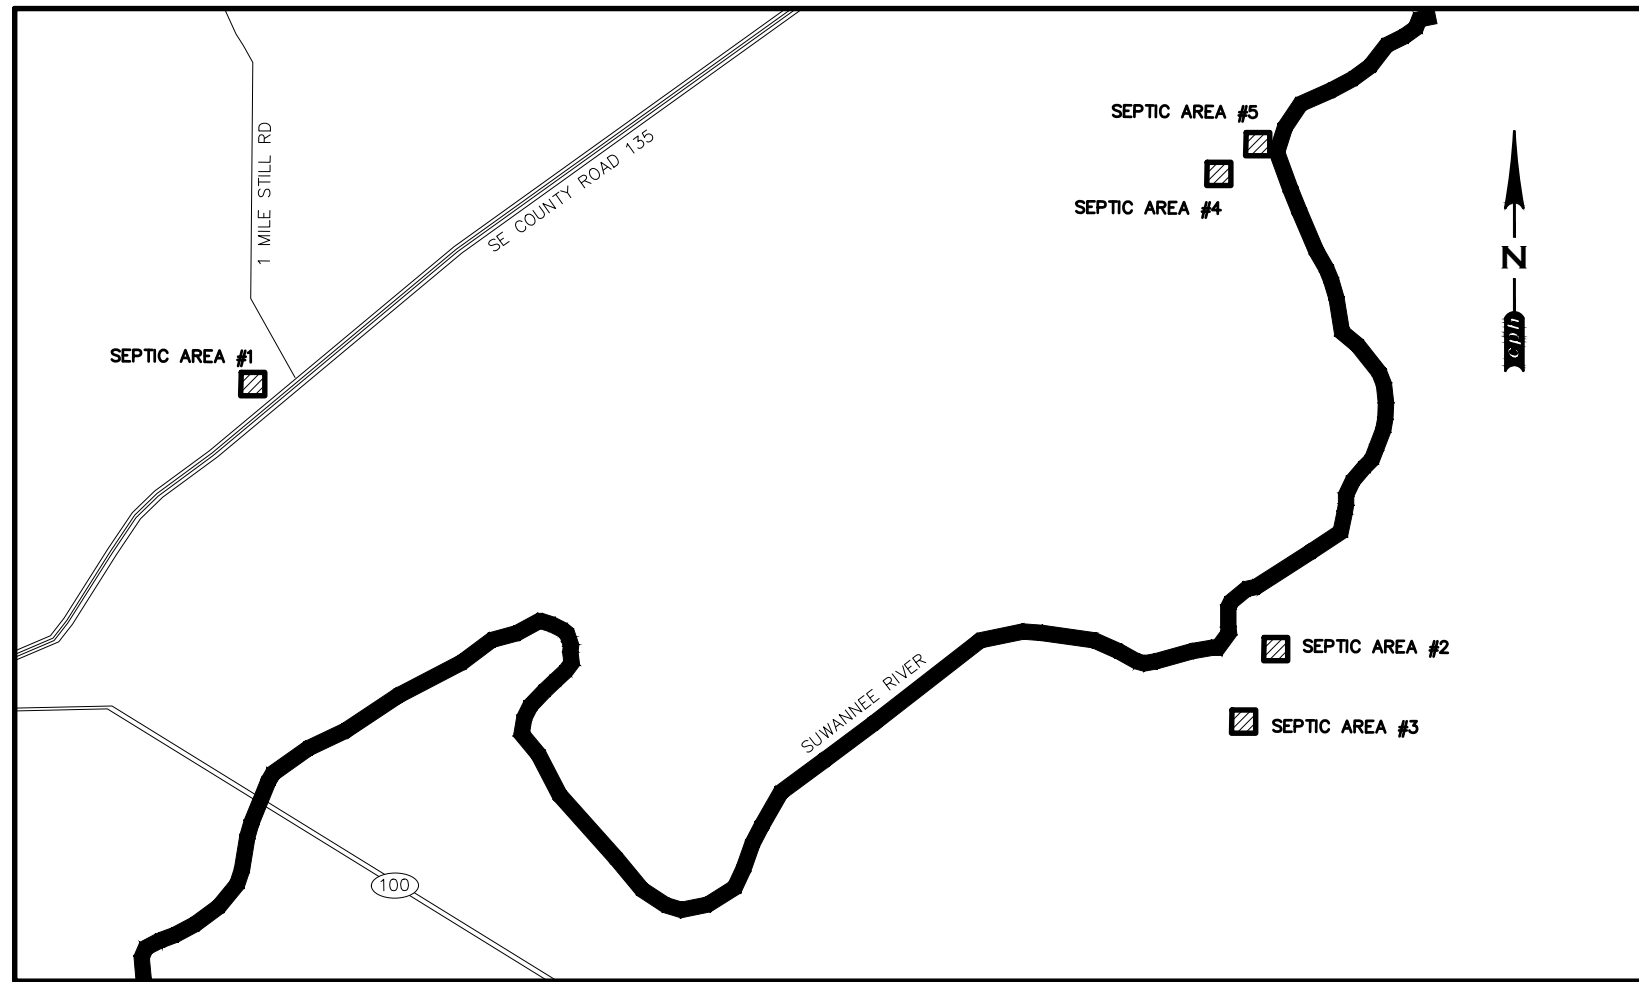

KEY MAP

NOT TO SCALE

Abbreviation Legend:

(A)	— ACTUAL	MBX	— MAILBOX
A/C	— AIR CONDITIONER	MES	— MITERED END SECTION
ACSM	— AMERICAN CONGRESS ON SURVEYING & MAPPING	MH	— MANHOLE
ADA	— AMERICANS WITH DISABILITIES ACT	MLP	— METAL LIGHT POLE
ALTA	— AMERICAN LAND TITLE ASSOCIATION	MPH	— MILES PER HOUR
APPROX	— APPROXIMATE	MPP	— METAL POWER POLE
ARY	— AIR RELEASE VALVE	N/A	— NOT APPLICABLE
AVE	— AVENUE	NAVD	— NORTH AMERICAN VERTICAL DATUM
AVG	— AVERAGE	NAD	— NORTH AMERICAN DATUM
(BB)	— BEARING BASIS	NG	— NATURAL GROUND
BFP	— BACK FLOW PREVENTER	NGS	— NATIONAL GEODETIC SURVEY
BLK	— BLOCK	NGVD	— NATIONAL GEODETIC VERTICAL DATUM
BLDG	— BUILDING	N & D	— NAIL AND DISK
BLVD	— BOULEVARD	NO	— NUMBER
BM	— BENCH MARK	NR	— NON-RADIAL
BOC	— BACK OF CURB	NSPS	— NATIONAL SOCIETY OF PROFESSIONAL SURVEYORS
BOW	— BACK OF WALK	NT	— NON-TANGENT
BSL	— BUILDING SETBACK LINE	NTS	— NOT TO SCALE
BWF	— BARBED WIRE FENCE	OD	— OUTSIDE DIAMETER
C-X	— DENOTES SHEET NUMBERING FOR ENGINEERING PLANS	OR	— OFFICIAL RECORDS BOOK
(C)	— CHORD	OR	— OFFICIAL RECORDS
CATV	— CABLE TELEVISION RISER	OUL	— OVERHEAD UTILITY LINES
CB	— CHORD BEARING	OTL	— OVERHEAD TRAFFIC LINES
CBS	— CONCRETE BLOCK STRUCTURE	(P)	— PLAT
C.C.R.	— CERTIFIED CORNER RECORD	PB	— PLAT BOOK
C&G	— CURB & GUTTER	PC	— POINT OF CURVATURE
CI	— CATCH INLET	PCC	— POINT OF COMPOUND CURVATURE
C/L	— CENTERLINE	PCP	— PERMANENT CONTROL POINT
CLF	— CHAIN LINK FENCE	PF	— PROPOSED FINISHED FLOOR
CM	— CONCRETE MONUMENT	PAGE	— PAGES
CMP	— CORRUGATED METAL PIPE	PGS	— POINT OF INTERSECTION
CO	— CLEANOUT	PI	— POST INDICATOR VALVE
CONC	— CONCRETE	PK	— PARKER KAYLON
COR	— CORNER	POB	— POINT OF BEGINNING
CRPP	— CORRUGATED PLASTIC PIPE	POC	— POINT OF COMMENCEMENT
CUE	— COUNTY UTILITY EASEMENT	POL	— POINT ON LINE
CVS	— CAN'T VERIFY SIZE	PP	— POWER POLE
CVS&T	— CAN'T VERIFY SIZE & TYPE	PRC	— POINT OF REVERSE CURVATURE
CWS	— CROSSWALK SIGNAL	PRM	— PERMANENT REFERENCE MONUMENT
Δ	— DELTA	PT	— POINT OF TANGENCY
(D)	— DESCRIPTION	PVC	— POLYVINYL CHLORIDE PIPE
DB	— DEED BOOK	PWMT	— PAVEMENT
DBH	— DIAMETER AT BREAST HEIGHT IN INCHES	R	— RADIUS
DE	— DRAINAGE EASEMENT	RAD	— RADIAL
DEPT	— DEPARTMENT	REC	— REINFORCED CONCRETE PIPE
DIP	— DIAPHRAGM IRON PIPE	REC	— RECOVERED
DR	— DRIVE	REV	— REVISION
D/U	— DRAINAGE AND UTILITY EASEMENT	RP	— RADIUS POINT
EJB	— ENGINEERING PLAN	R/W	— RIGHT-OF-WAY
EL	— ELECTRICAL JUNCTION BOX	R/S	— REGISTERED LAND SURVEYOR
ELEC	— ELECTRIC	RP	— RADIUS POINT
ELEV	— ELEVATION	RWL	— UNDERGROUND RECLAIM WATER LINE
ELLIP	— ELLIPTICAL	RWM	— RECLAIMED WATER METER
EOP	— END OF INFORMATION	SE	— SPECIAL EASEMENT
FB	— FIELD BOOK	SMH	— SANITARY SEWER MANHOLE
FDC	— FIRE DEPARTMENT CONNECTION	(SP)	— STATE PLANE
FDOT	— FLORIDA DEPARTMENT OF TRANSPORTATION	SQ	— SQUARE
FF	— FINISH FLOOR	SQ FT	— SQUARE FEET
FGI	— FLAT GRATE INLET	ST	— STREET
FGLP	— FIBERGLASS LIGHT POLE	STMH	— STORM DRAINAGE MANHOLE
FHYD	— FIRE HYDRANT	S/W	— SIDEWALK
FM	— FORCE MAIN	TB	— TANGENT BEARING
FND	— FOUND	TEL	— TELEPHONE
FP&L	— FLORIDA POWER AND LIGHT	TEL	— OVERHEAD TRAFFIC SIGNAL LINES
FS	— FLORIDA STATUTES	TOB	— TOP OF BANK LINES
(G)	— GRID (STATE PLANE)	TOE	— TOE OF SLOPE
GL	— UNDERGROUND GAS LINES	TR	— TRANSFORMER
GOV'T	— GOVERNMENT	TSB	— TRAFFIC SIGNAL BOX
GPR	— GROUND PENETRATING RADAR	TSSP	— TRAFFIC SIGNAL SUPPORT POLE
GTMH	— GREASE TRAP MANHOLE	TVL	— UNDERGROUND CABLE TV LINES
HDPE	— HIGH DENSITY POLYETHYLENE PIPE	(TYP)	— TYPICAL
HWF	— HOG WIRE FENCE	UE	— UTILITY EASEMENT
ID	— IDENTIFICATION	UNK	— UNKNOWN
ICV	— IRRIGATION CONTROL VALVE	UTL	— UNDERGROUND TELEPHONE LINES
INV	— INFORMATION	W/	— WITH
IP	— IRON PIPE	WF	— WROUGHT IRON FENCE
IP&C	— IRON PIPE & CAP	WL	— UNDERGROUND WATER LINE
IR	— IRON ROD	WLP	— WOOD LIGHT POLE
IR&C	— IRON REBAR & CAP	WM	— WATER METER
IRR	— IRRIGATION	WP	— WORK PROGRAM
LB#	— ARC LENGTH	WPF	— WOOD POST FENCE
LP	— LICENSED BUSINESS NUMBER	WPP	— WOOD POWER POLE
(M)	— MEASURED	WV	— WATER VALVE
MAG	— MAGNETIC		
MB	— MAP BOOK		

Line Legend:

NOT TO SCALE

— 1 —	= 1 FOOT CONTOURS
— 5 —	= 5 FOOT CONTOURS
— — — — —	= ADJOINER PROPERTY LINES
— X — X —	= BARBED WIRE FENCE
— — — — —	= BROKEN LINE
— UC —	= BURIED CABLE
— UCTV —	= BURIED CABLE TELEVISION
— UE —	= BURIED ELECTRIC
— UFO —	= BURIED FIBER OPTICS
— UG —	= BURIED GAS
— URW —	= BURIED RECLAIMED WATER LINE
— SAN —	= BURIED SANITARY LINES
— FM —	= BURIED SANITARY SEWER FORCE MAIN LINE
— TC —	= BURIED TRAFFIC CONTROL
— UT —	= BURIED TELEPHONE LINE
— UW —	= BURIED WATER LINES
— — — — —	= CENTER LINE R/W
— — — — —	= CHAIN LINK FENCE
— — — — —	= EASEMENT LINES (EXISTING)
— — — — —	= EASEMENT LINES (PROPOSED)
— — — — —	= EDGE OF WATER LINES
— — — — —	= EXISTING DRAINAGE PIPES
— — — — —	= EXISTING DRAINAGE PIPES (TERMINUS & ANGLE UNKNOWN)
— FW —	= FIRE WATER MAIN LINES
— HW —	= HOT WATER SUPPLY LINES
— IRR —	= IRRIGATION LINES
— OTL —	= OVERHEAD TRAFFIC LINES
— OHU —	= OVERHEAD UTILITY LINES
— — — — —	= RAILROAD TRACKS
— — — — —	= RIGHT-OF-WAY LINES
— — — — —	= SECTION LINES
— — — — —	= STONE WALL LINES
— — — — —	= TOP OF BANK LINES
— — — — —	= TOE OF SLOPE LINES
— — — — —	= TREE LINES
— — — — —	= TRAVERSE LINES
— — — — —	= UNKNOWN BURIED LINES
— — — — —	= VINYL FENCE
— — — — —	= WOOD FENCE
— — — — —	= WETLAND LINE
— OP —	= ORANGE PAINT LINE
— GP —	= GREEN PAINT LINE
— RP —	= RED PAINT LINE
— WP —	= WHITE PAINT LINE
— PP —	= PURPLE PAINT LINE
— BP —	= BLUE PAINT LINE
— YP —	= YELLOW PAINT LINE

Symbol Legend:

NOT TO SCALE

— AIR RELEASE VALVE	— LIGHT POLE (QUAD)
— BORING HOLE LOCATION	— MAILBOX
— BRICK PAVERS	— MONITOR WELLS
— CABLE TV RISER	— NAIL & DISC (AS NOTED)
— CENTRAL ANGLE	— PARKING SPACES (2)
— CLEAN OUT	— POST INDICATOR VALVE
— COMMUNICATION MANHOLE	— PULL BOX (AS NOTED)
— CONCRETE	— REVISION NUMBER (3)
— CONCRETE LIGHT POLE	— RECLAIMED WATER MARKER
— CONCRETE LIGHT POLE (DUAL)	— RECLAIMED WATER METER
— CONCRETE LIGHT POLE (TRIPLE)	— RECLAIMED WATER RISER
— CONCRETE LIGHT POLE (QUAD)	— RECLAIMED WATER VALVE
— CONCRETE MITERED END SECTION	— ROOF DRAIN
— CONCRETE PAVERS	— SANITARY SEWER MANHOLE
— CONCRETE RIP RAP	— SANITARY SEWER MARKER
— CONCRETE UTILITY POLE	— SANITARY SEWER VALVE
— COUNTY ROAD SYMBOL	— TITLE OR REPORT ITEM NUMBER
— CROSSWALK SIGNAL POLE	— SECTION CORNER
— DETECTABLE WARNING AREA	— 4" X 4" CM LB #7143
— DUAL SUPPORT SIGN	— 5/8" IR&C LB #7143
— ELECTRICAL MANHOLE	— SIGN
— ELECTRIC METER	— SITE BENCH MARK
— ELECTRICAL JUNCTION BOX	— STORM SEWER MANHOLE
— ELECTRIC OUTLET	— STRIPING (DIRECTIONAL)
— ELECTRIC RISER	— TELEPHONE CABLE RISER
— FIBER OPTIC MARKER	— TELEPHONE MANHOLE
— FIRE DEPARTMENT CONNECTION	— TELEPHONE LINE MARKER
— FIRE HYDRANT	— TELEPHONE JUNCTION BOX
— FLOOD LIGHT	— TEST HOLE
— FOUND CONCRETE MONUMENT (AS NOTED)	— TRAFFIC SIGNAL BOX
— FOUND IRON PIPE (AS NOTED)	— TRAFFIC SIGNAL SUPPORT POLE
— FOUND IRON REBAR (AS NOTED)	— UNKNOWN MANHOLE
— FOUND/SET NAIL (AS NOTED)	— UNKNOWN UTILITY MARKER
— GARBAGE CAN	— UNKNOWN RISER
— GAS MARKER	— UNKNOWN VALVE
— GAS VALVE	— UTILITY FLAG (AS NOTED)
— GOPHER TORTOISE HOLE	— VENT (AS NOTED)
— GRATE INLET	— WATER METER
— GRAVEL/DIRT	— WATER RISER
— GREASE TRAP MANHOLE	— WATER SERVICE
— GUY ANCHOR	— WATER SPIGOT
— HANDICAP PARKING SPACE	— WATER SPRINKLER
— INTERSTATE SYMBOL	— WATER VALVE
— IRRIGATION CONTROL VALVE	— WELL
— LIGHT POLE	— WETLAND FLAG
— LIGHT POLE (DUAL)	— WOOD UTILITY POLE
— LIGHT POLE (TRIPLE)	— WATER LINE MARKER
	— WIRE HEIGHTS (SEE CHART)

Sign Legend:

NOT TO SCALE

(R1)	— ROW NUMBER SIGN
(B)	— BUS STOP SIGN
(DE)	— DEAD END SIGN
(DNE)	— DO NOT ENTER SIGN (R5-1)
(HC)	— HANDICAP SIGN
(HC)	— DUAL HANDICAP SIGN
(FDC)	— FIRE DEPARTMENT CONNECTION
(INFO)	— INFORMATION SIGN
(KR)	— KEEP RIGHT SIGN
(LTO)	— LEFT TURN ONLY
(ME)	— MEDIAN SIGN
(MO)	— MOBILE ORDER PARKING SIGN
(ND)	— NO DUMPING SIGN
(NL)	— NO LEFT TURN SIGN (R3-2)
(NLI)	— NO LITTERING SIGN
(NO)	— NO OUTLET SIGN
(FL)	— NO PARKING FIRE LANE SIGN
(NOR)	— NO RIGHT TURN SIGN (R3-1)
(NTT)	— NO THRU TRAFFIC SIGN
(NOT)	— NO TRUCKS (R5-2)
(NP)	— NO PARKING SIGN
(1W)	— ONE WAY SIGN (R6-2)
(PE)	— PEDESTRIAN CROSSING SIGN
(PU)	— PICKUP PARKING SIGN
(RP)	— RESERVED PARKING SIGN
(RTO)	— RIGHT TURN ONLY
(SL)	— SPEED LIMIT SIGN
(ST)	— STOP SIGN (R1-1)
(SS)	— STREET SIGN
(TZ)	— TOW AWAY ZONE SIGN
(TE)	— TRUCK ENTRANCE SIGN
(TX)	— TRUCK EXIT SIGN
(U)	— UNKNOWN SIGN
(WL)	— WEIGHT LIMIT SIGN
(WW)	— WRONG WAY SIGN
(Y)	— YIELD SIGN

NOTE:

THIS SURVEY IS NOT VALID WITHOUT SHEETS 1 THROUGH 6 OF 6.

Survey Notes:

- COPIES OF THIS SURVEY ARE NOT VALID WITHOUT THE ORIGINAL SIGNATURE AND SEAL OF A FLORIDA LICENSED SURVEYOR AND MAPPER.
- ADDITIONS OR DELETIONS TO SURVEY MAPS OR REPORTS BY OTHER THAN THE SIGNING PARTY OR PARTIES IS PROHIBITED WITHOUT WRITTEN CONSENT OF THE SIGNING PARTY OR PARTIES.
- THIS SURVEY IS BASED ON THE NORTH AMERICAN VERTICAL DATUM OF 1988 (NAVD '88)

THE SITE BENCHMARKS FOR THIS TOPOGRAPHIC SURVEY ARE DISPLAYED ON THE RESPECTIVE SURVEY FILE. THESE BENCHMARKS ARE BASED ON VERTICAL CONTROL BENCHMARKS SUPPLIED BY FLORIDA DEPARTMENT OF TRANSPORTATION BEING BASED ON THE NORTH AMERICAN VERTICAL DATUM OF 1988 (NAVD '88) AND ALL VERTICAL INFORMATION INCLUDING SPOT ELEVATIONS, NOTATIONS AND THE CONTOUR LINES DERIVED THEREFROM ARE BASED ON AND MATCHED TO SITE BENCHMARKS AND ARE AS FOLLOWS:

- POINT NAME: 2904004BM10
(NAVD '88) ELEVATION = 96.21
- POINT NAME: 3201010BM2
(NAVD '88) ELEVATION = 96.97

SITE BENCHMARKS ARE AS SHOWN ON SURVEY SHEETS 2 THROUGH 6 OF 6.

- THIS SURVEY IS NOT VALID WITHOUT SURVEY SHEETS 1 THROUGH 6 OF 6.
- THE LAST DAY FIELD WORK WAS PERFORMED WAS 7/7/2023;
- HORIZONTAL WELL-IDENTIFIED FEATURES IN THIS SURVEY AND MAP HAVE BEEN MEASURED TO AN ESTIMATED HORIZONTAL POSITIONAL ACCURACY OF 0.05 (FT). THE EQUIPMENT USED TO VERIFY THE HORIZONTAL CONTROL ON THE SUBJECT SURVEY WAS A TOPCON GPS HIPER V. THE EQUIPMENT USED TO LOCATE THE FEATURES WAS A LEICA SCANSTATION P40 AND A TOPCON GPS HIPER V.
- THIS SURVEY DOES NOT IDENTIFY THE LIMITS OR EXTENT OF POTENTIAL JURISDICTIONAL WETLAND BOUNDARIES.
- FENCES AND WALLS EXISTING ON, OVER OR ADJACENT TO SUBJECT PROPERTY, ARE DISPLAYED HEREON; OWNERSHIP WHETHER SINGULAR OR JOINT WAS NOT DETERMINED BY THIS SURVEY.
- VERTICAL FEATURE ACCURACY: "ELEVATIONS OF WELL-IDENTIFIED FEATURES CONTAINED IN THIS SURVEY AND MAP HAVE BEEN MEASURED TO AN ESTIMATED VERTICAL POSITIONAL ACCURACY OF 0.05 (FT)."
- DIMENSIONS ARE SHOWN RELATIVE TO UNITED STATES STANDARD FEET AND DECIMALS THEREOF, UNLESS THE OBJECT SHOWN IS COMMONLY IDENTIFIED IN INCHES, I.E. TREE DIAMETER, PIPE DIAMETER, ETC. TREES DEPICTED ARE COMMON NAMES AND MEASURED AND LABELED AS DIAMETER AT BREAST HEIGHT IN INCHES.
- THE PURPOSE OF THIS SURVEY IS TO DEPICT COLLECTED TOPOGRAPHIC DATA ON A PORTION OF RESIDENTIAL SEPTIC AREAS. TOPOGRAPHIC LIMITS WERE PROVIDED BY THE CLIENT.
- THE UNDERGROUND SEPTIC TANKS AND THE SANITARY LATERAL LINES DISPLAYED ON SURVEY SHEETS 2 THROUGH 6 ARE A RESULT OF AN ELECTRONIC FILE CREATED BY SOUTHEASTERN SURVEYING & MAPPING CORP. (6500 ALL AMERICAN BOULEVARD, ORLANDO FL 32810, [407] 292-8580), AND MATCHED TO DIAGRAMS AND DETAIL SHEETS PREPARED BY SOUTHEASTERN SURVEYING & MAPPING CORP.

Index of Survey Sheets

- COVER SHEET
- 2-6 TOPOGRAPHIC SURVEY

Surveyor's Certification:

I hereby certify that the attached "Topographic Survey" of the hereon-described property is true and correct to the best of my knowledge, information and belief as surveyed in the field on July 7, 2023. I further certify that this "Topographic Survey" meets the standards of practice set forth in Rule Chapter 5J-17 of the Florida Administrative Code, pursuant to FS 472.027.

THE ELECTRONIC SIGNATURE HEREON IS IN COMPLIANCE WITH THE FLORIDA ADMINISTRATIVE CODE (FAC) 5J-17.06(2)(3) AND THE SEAL APPEARING ON THIS DOCUMENT WAS AUTHORIZED BY THOMAS J. GALLOWAY, PSM, 6549 ON SEPTEMBER 12, 2024 PER 5J-17.06(2)(2)

For the Firm By:

Thomas J. Galloway
Professional Surveyor and Mapper
Florida Registration No. 6549

BIG SHOALS STATE PARK

SURVEY COVER SHEET

SHEET TITLE

SHEET NO.

PROJECT TITLE

1 of 6

Department of Environmental Protection
Office of Operations
Bureau of Design and Construction
3800 Commonwealth Blvd., Tallahassee, FL 32399 (850) 425-2300

Plans Prepared By:
CPH, LLC
A Full Service A & E Firm
State of Florida's License:
Surveyor No. 121743


cph
www.cphcorp.com
Building Better Communities Together

DESIGNER : R. Buchanan



PROFESSIONAL REGISTRATION
THOMAS J. GALLOWAY, PSM
FLORIDA REGISTRATION NO. 6549

REVIEWED BY: P. Katrek

Consultant :

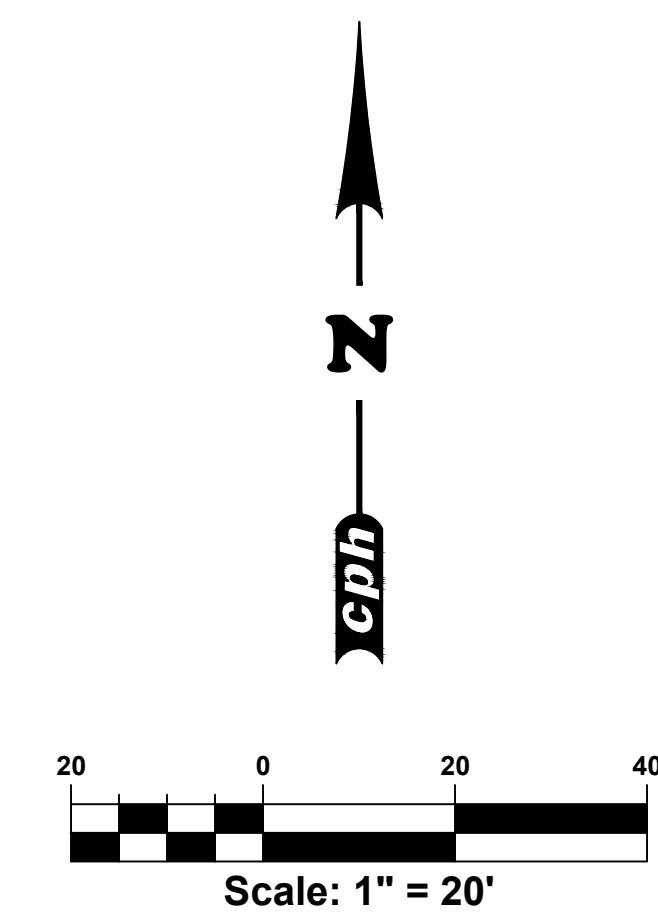


SHEET NO.	BIG SHOALS STATE PARK	PROFESSIONAL REGISTRATION THOMAS J. GALLOWAY, P.E. FLORIDA REGISTRATION NO. 6549	DESIGNER :	ISSUE DATE: 7/7/2023	REVISION	DATE
	TOPOGRAPHIC SURVEY		DRAWN BY:	COMP. FILE NO.:	SYMBOL	REVISION
PROJECT TITLE	REVIEWED BY:					
			Consultant :			
			500 West Fillion Street Sanford, FL 32771 P: 407.222.2241			
www.cphcorp.com State A & E Firm Building Survey Communities Together			Plans Prepared By:			
			CPH, LLC A Full Service Surveying Firm Building Survey Survey No. LB7143			

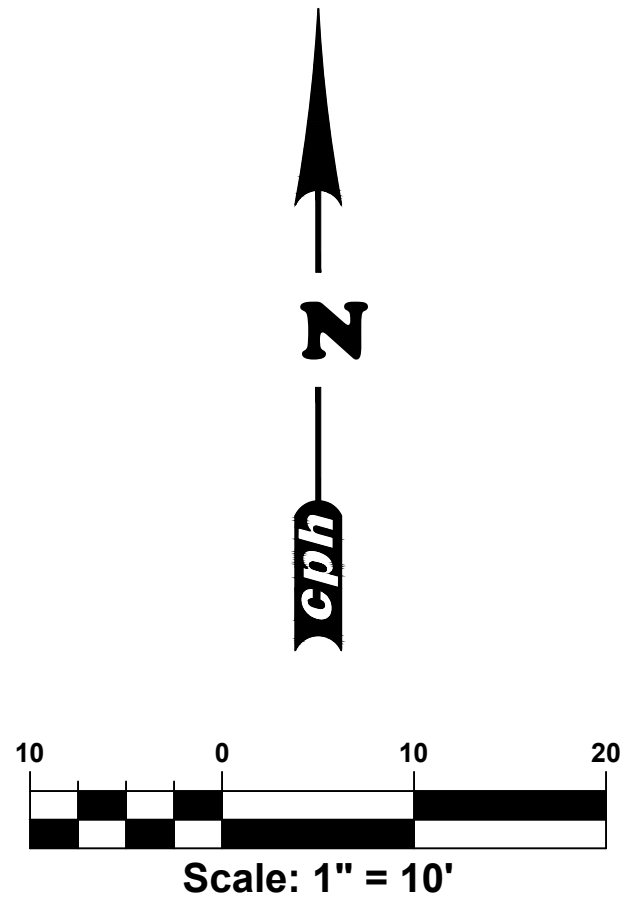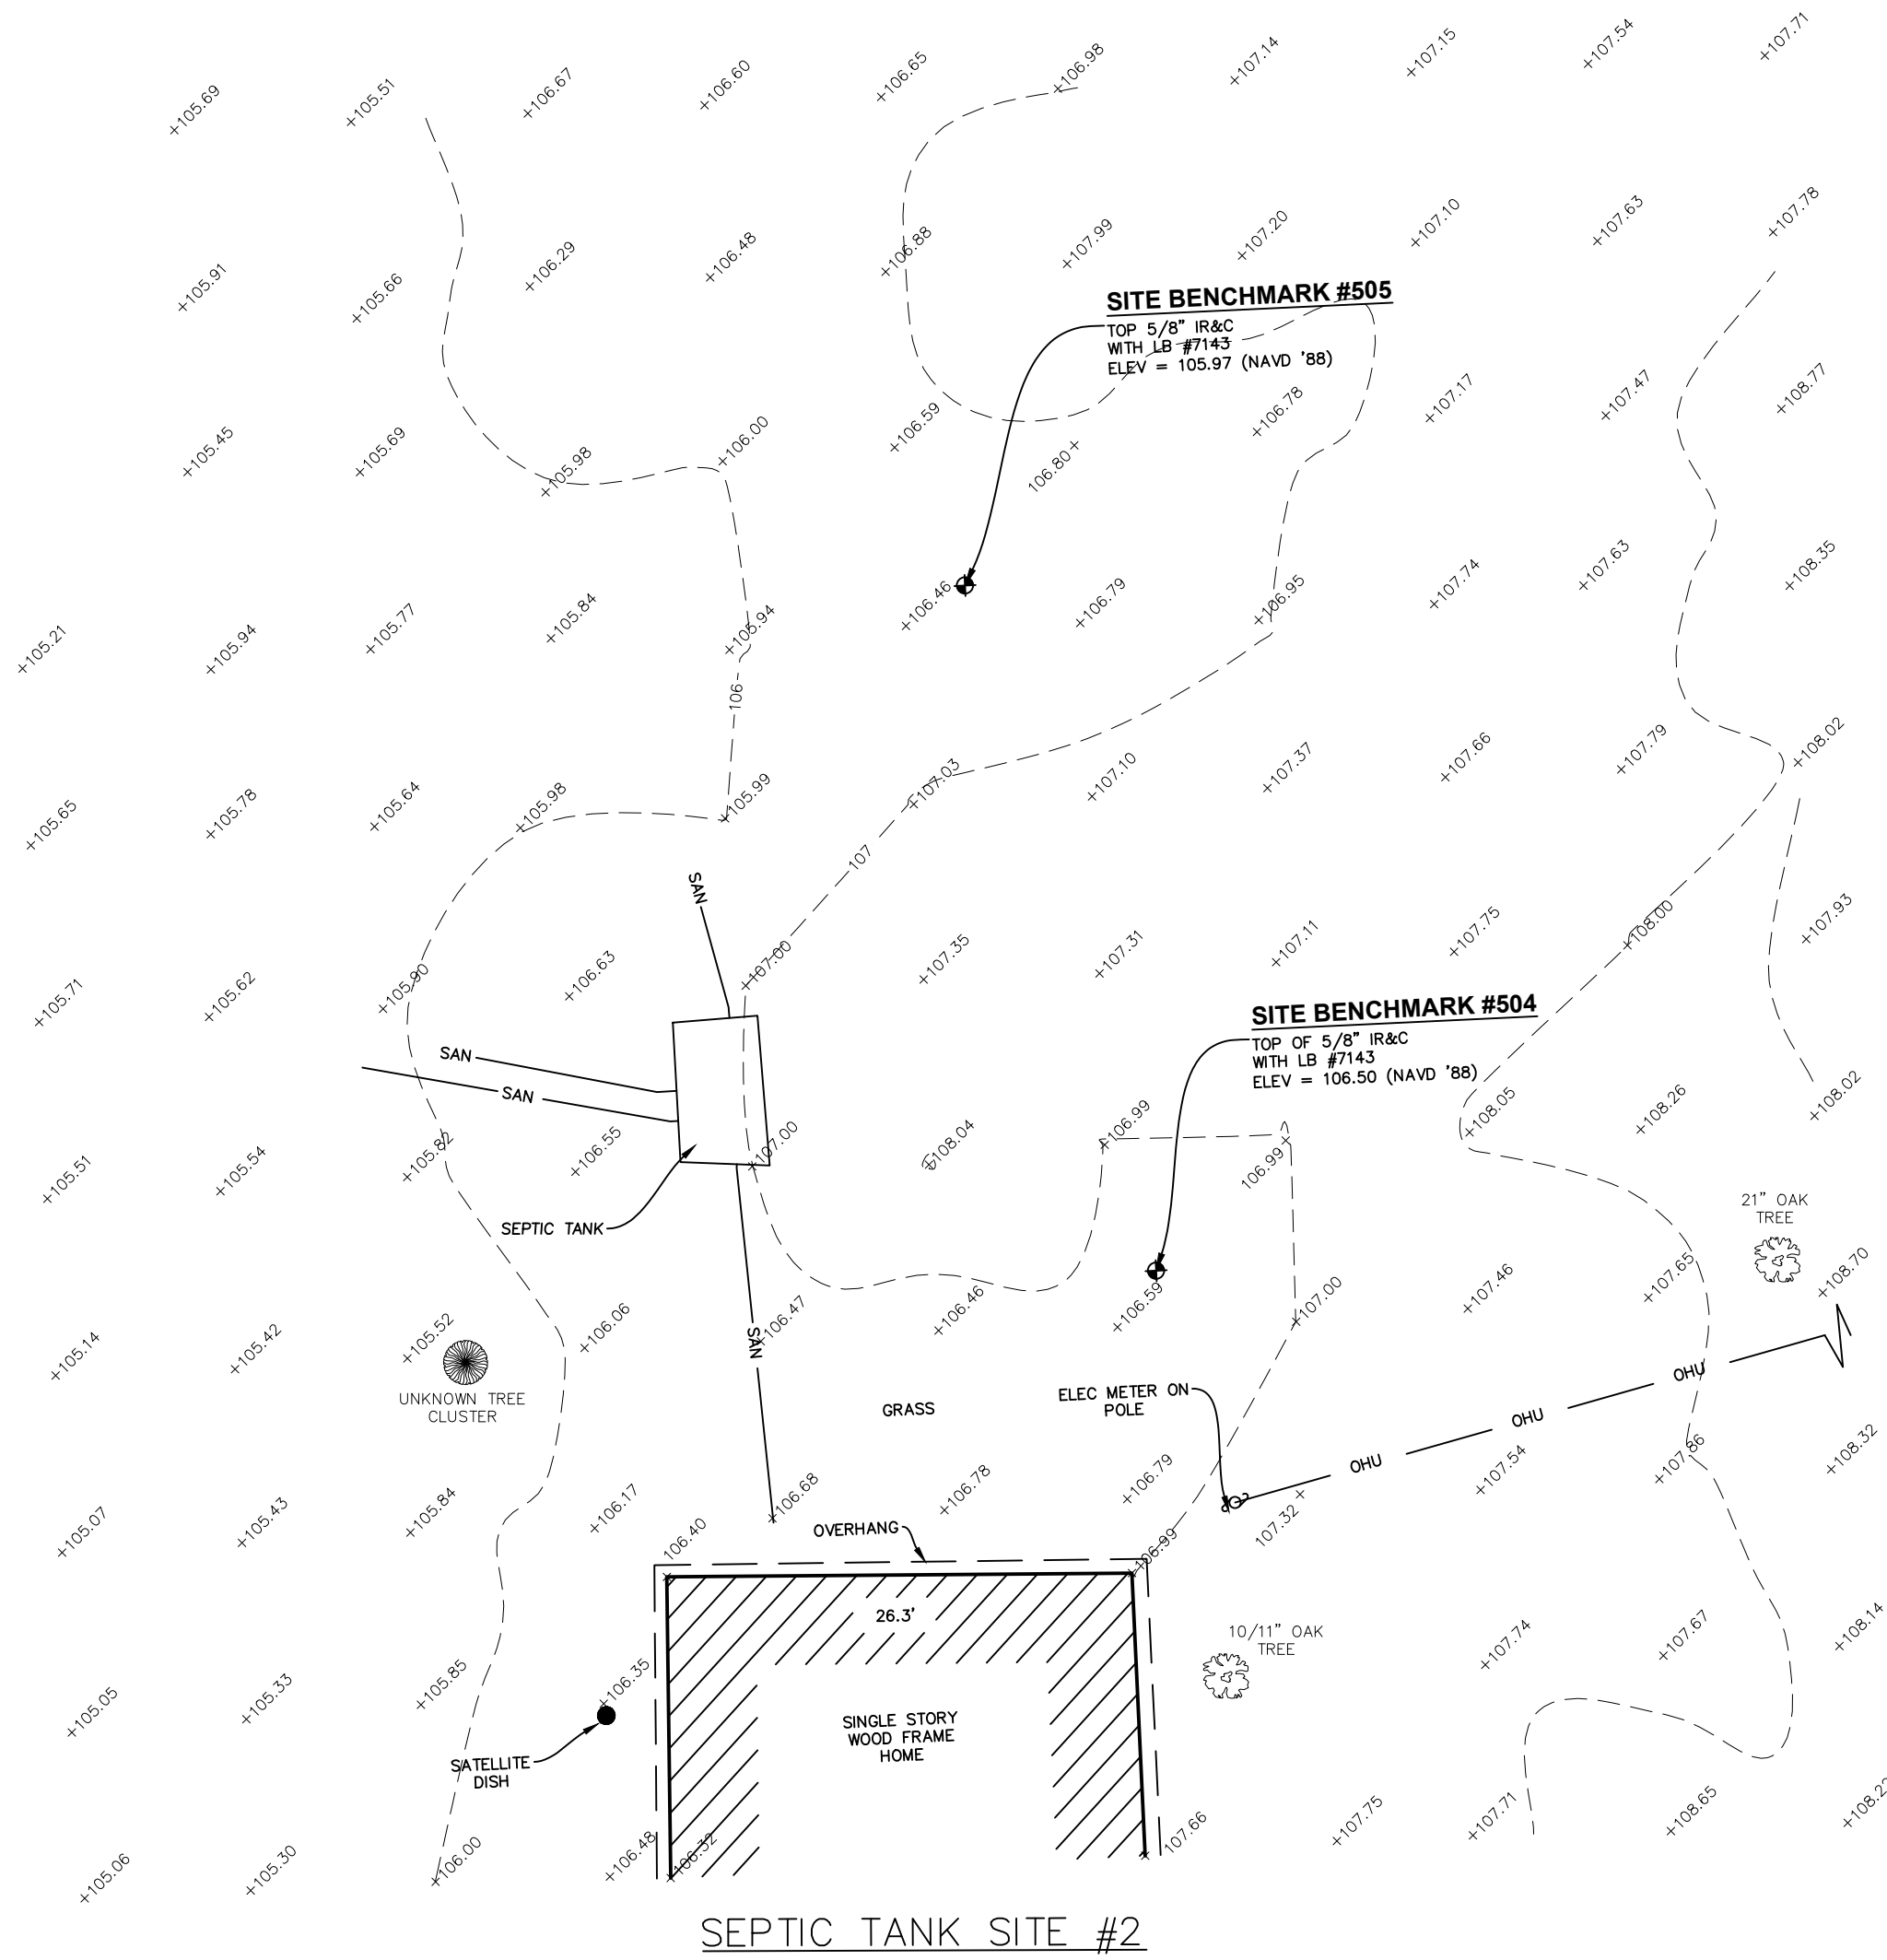


NOTE:
THIS SURVEY IS NOT VALID WITHOUT SHEETS 1 THROUGH 6 OF 6.

3		BIG SHOALS STATE PARK		PROFESSIONAL REGISTRATION THOMAS J. GALLOWAY, PSM FLORIDA REGISTRATION NO. 6549		DESIGNER : DRAWN BY: R. Buchanan REVIEWED BY: P. Katrek Consultant :		ISSUE DATE: 7/7/2023 COMP. FILE NO.: STATE PROJECT NO.: 500 West Fulton Street Tallahassee, FL 32304 Phone: 907.222.6441		SYMBOL DATE REVISION		SYMBOL DATE REVISION	
SHEET NO.		TOPOGRAPHIC SURVEY		SHEET TITLE		SHEET NO.		3 of 6		SYMBOL DATE REVISION		SYMBOL DATE REVISION	
PROJECT TITLE		TOPOGRAPHIC SURVEY		PROJECT TITLE		PROJECT NO.		3 of 6		SYMBOL DATE REVISION		SYMBOL DATE REVISION	


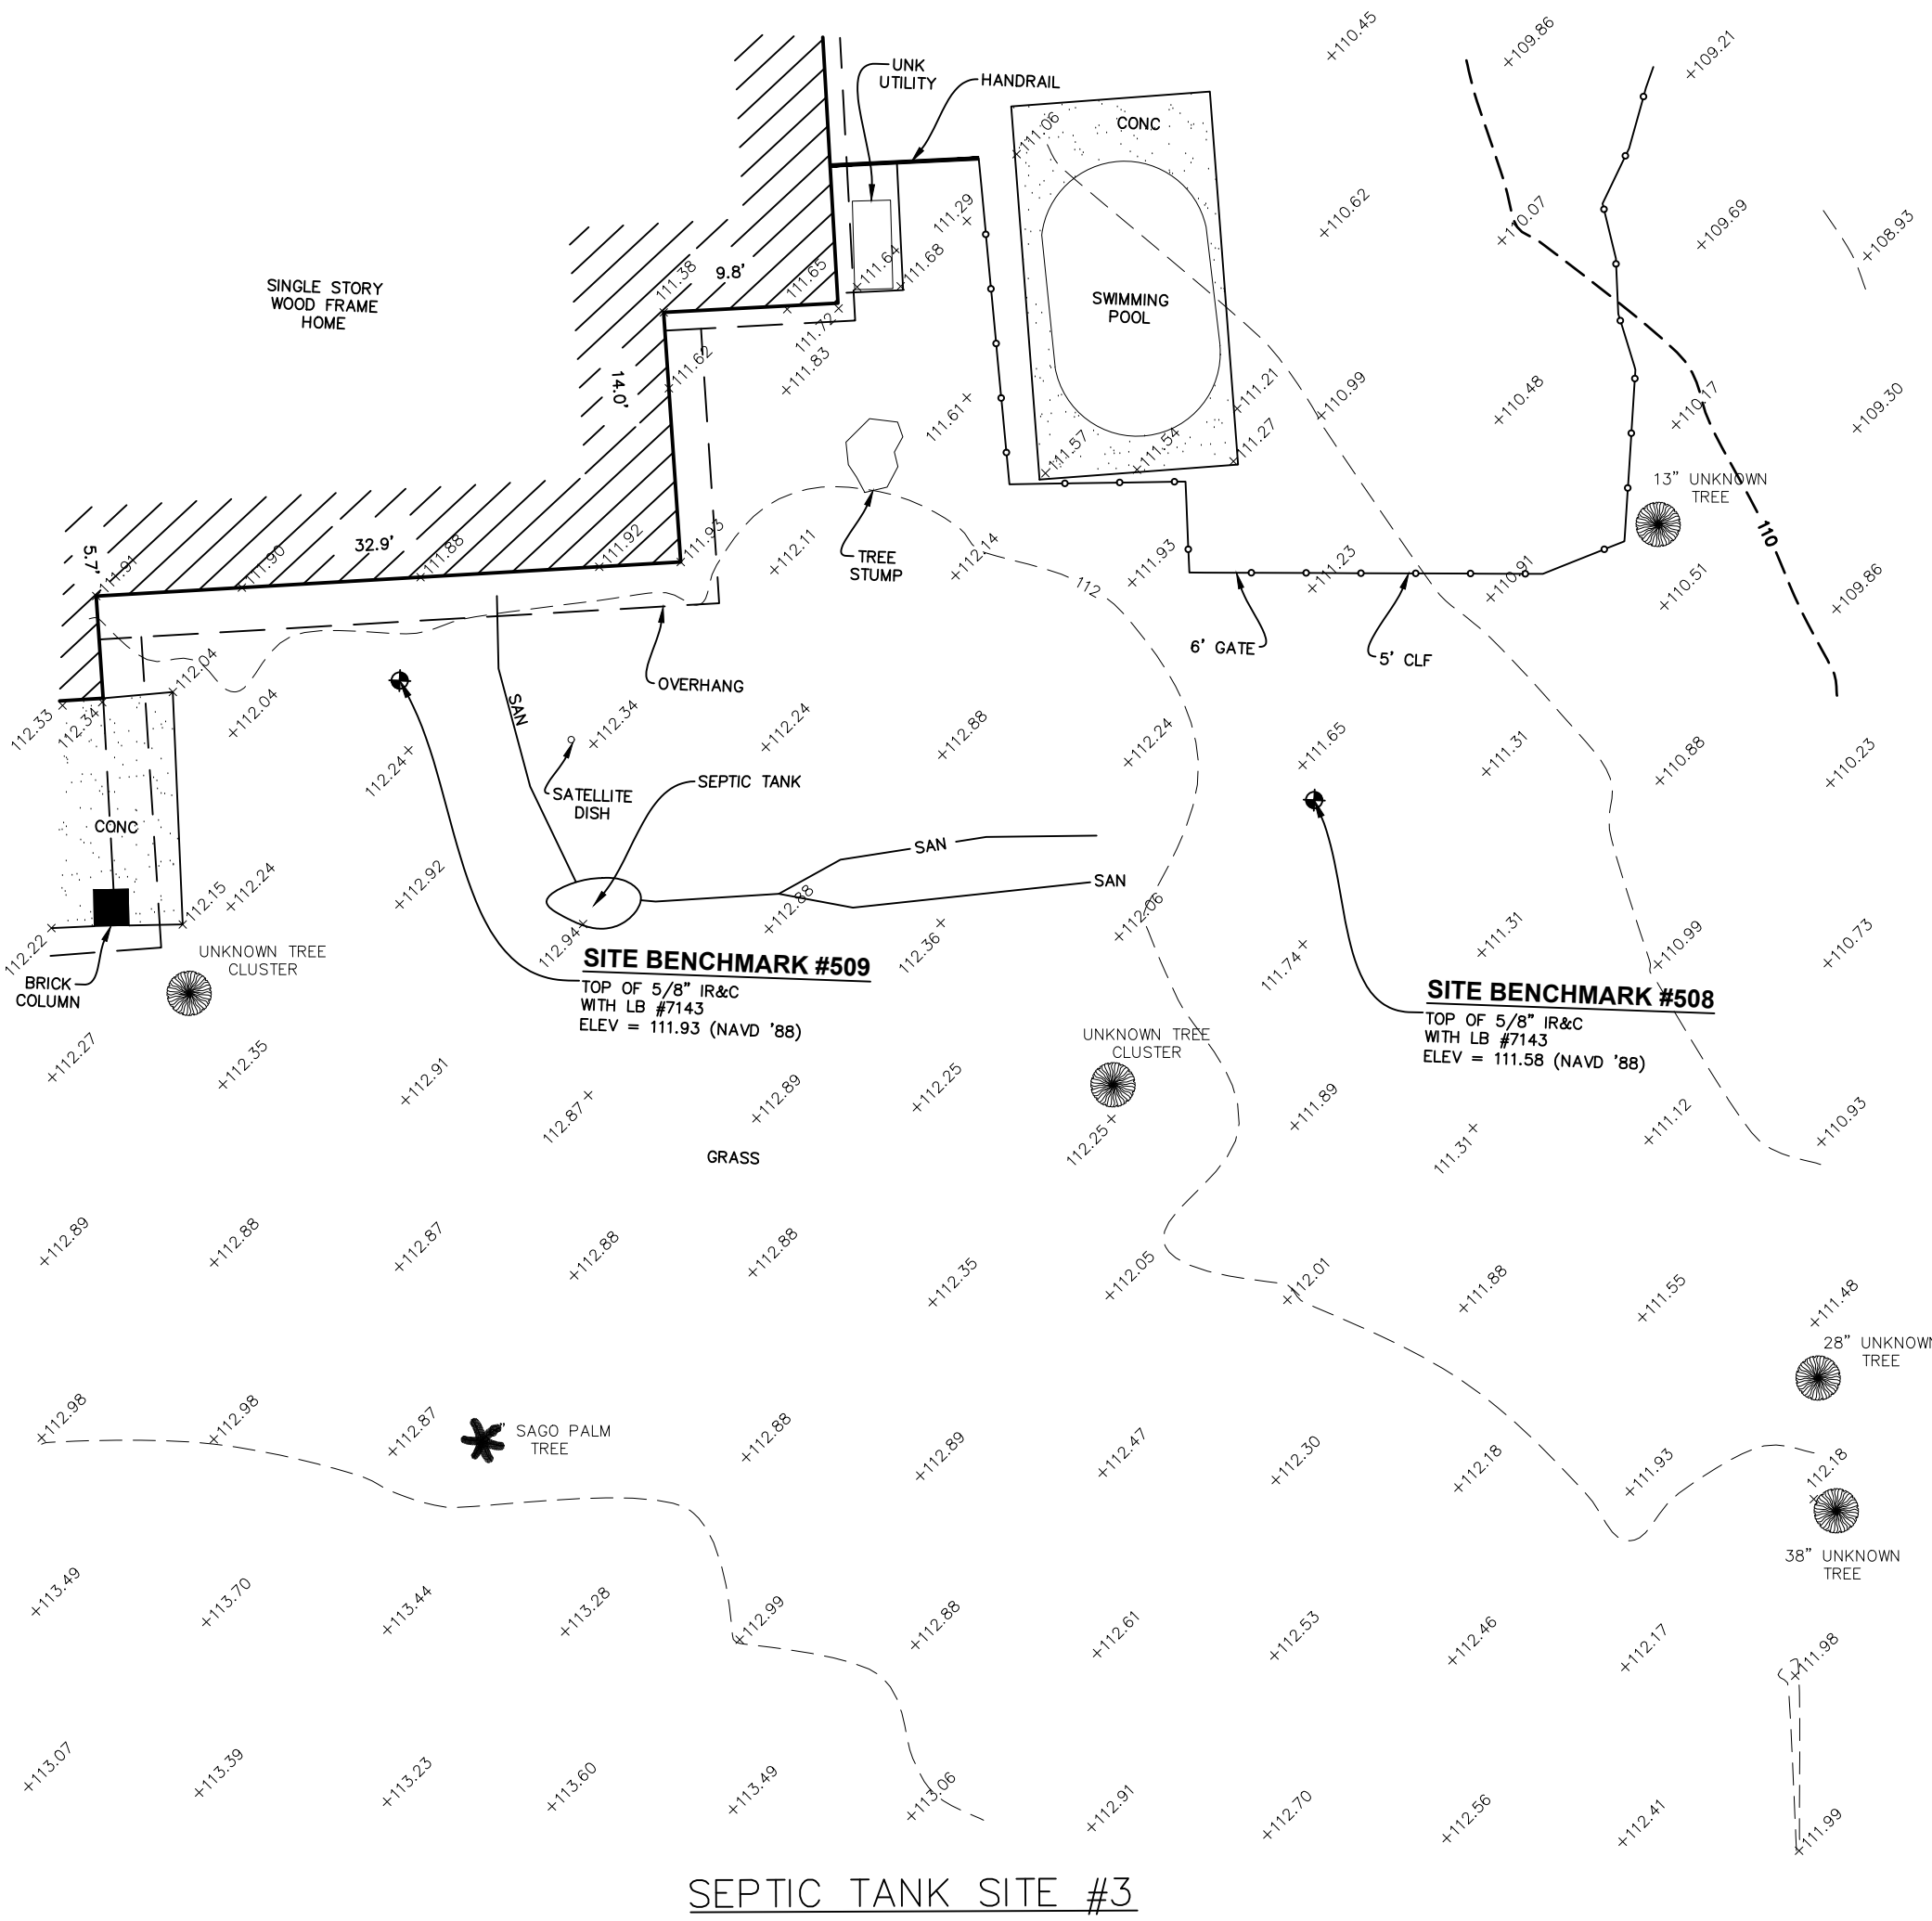


SEPTIC TANK SITE #3

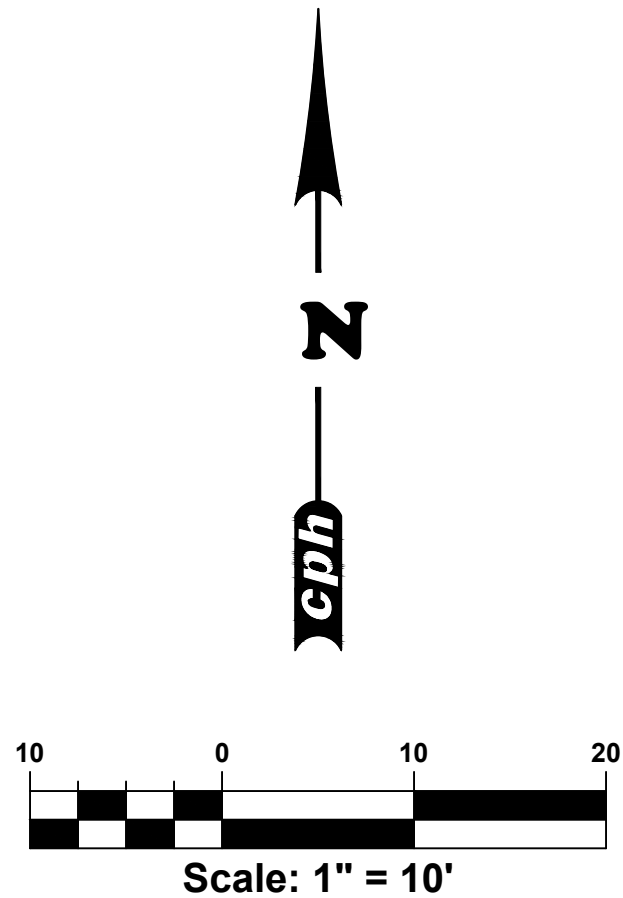



NOTE:
THIS SURVEY IS NOT VALID WITHOUT SHEETS 1 THROUGH 6 OF 6.

BIG SHOALS STATE PARK		DESIGNER :	ISSUE DATE: 7/7/2023	SYMBOL	REVISION	DATE
TOPOGRAPHIC SURVEY		DRAWN BY: R. Buchanan	COMP. FILE No.:	A		
SHEET TITLE		REVIEWED BY: P. Katrek	STATE PROJECT No.:	B		
PROJECT TITLE		Consultant :				
PROFESSIONAL REGISTRATION THOMAS J. GALLOWAY, PSM FLORIDA REGISTRATION NO. 6349		cph www.cphcorp.com Building Better Communities Together				
4		Department of Environmental Protection Office of Operations Bureau of Design and Construction 3800 Commonwealth Blvd., Tallahassee, FL 32399 (850) 425-2300				

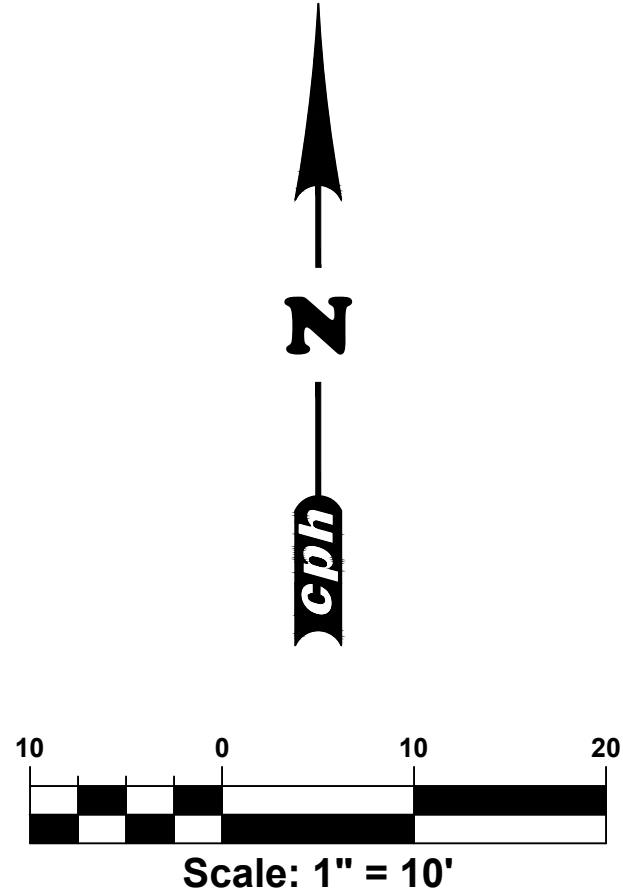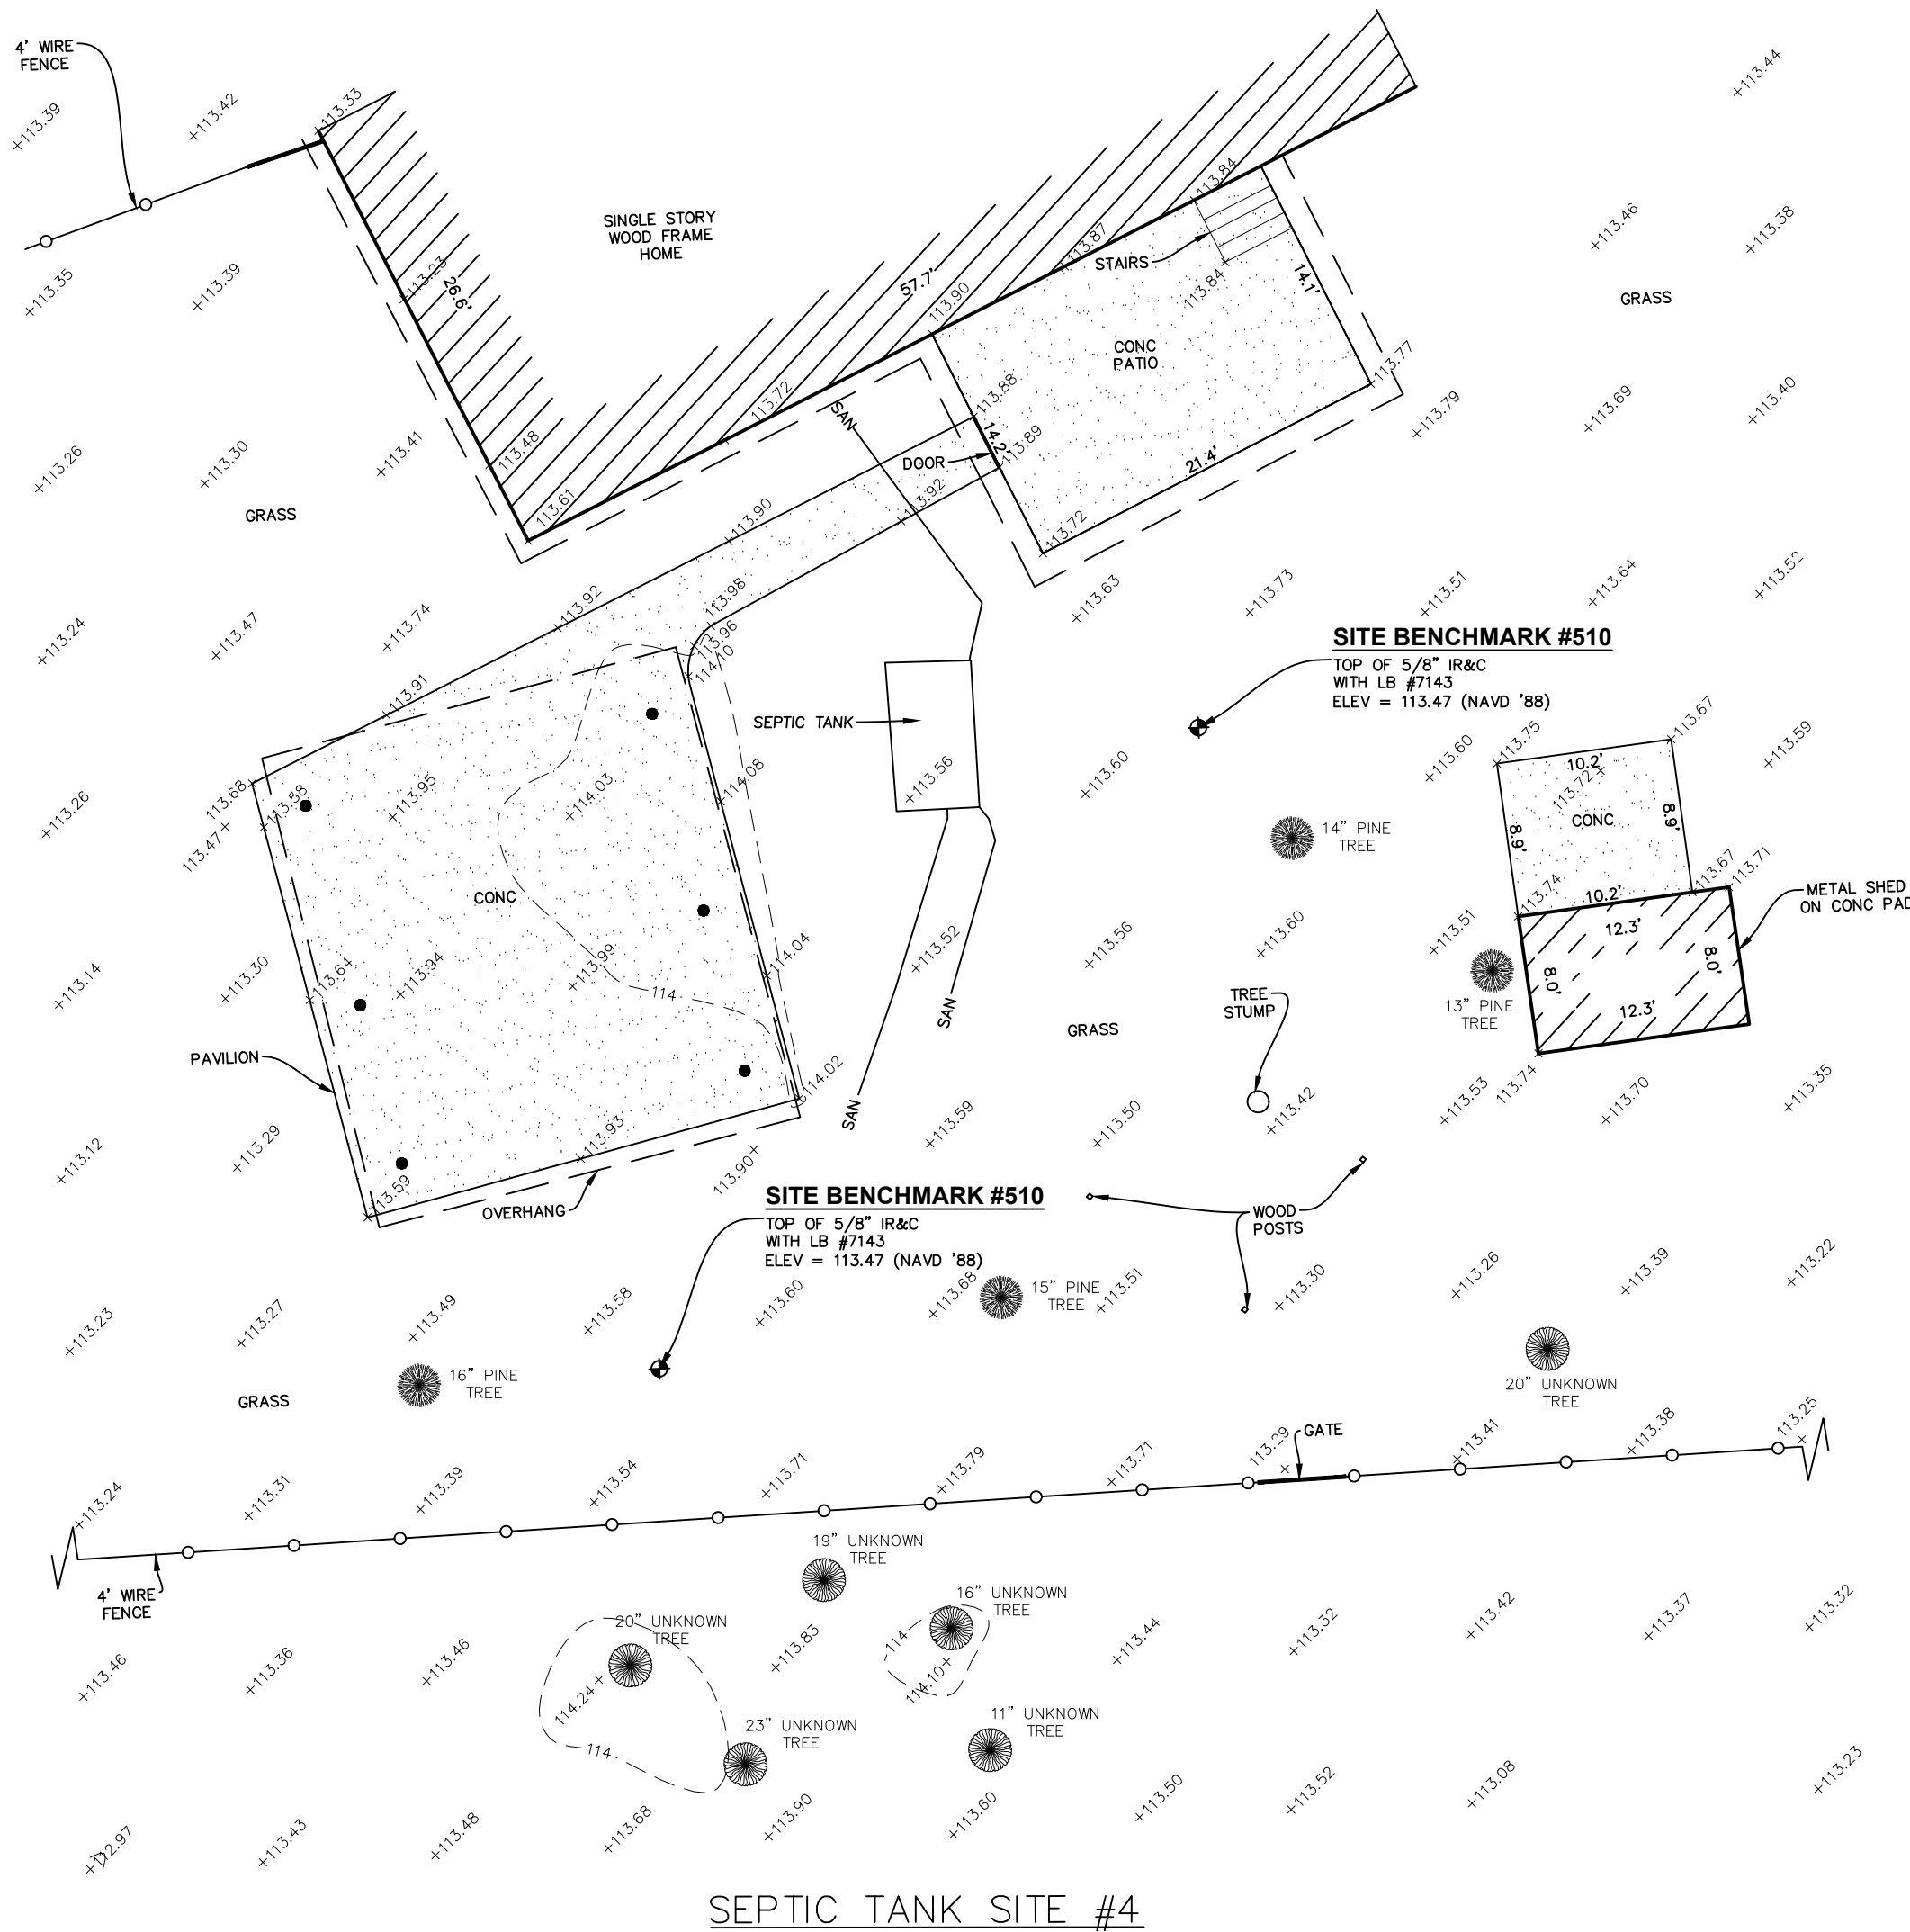

NOTE:
THIS SURVEY IS NOT VALID WITHOUT SHEETS 1 THROUGH 6 OF 6.

BIG SHOALS STATE PARK		ISSUE DATE: 7/7/2023	SYMBOL	REVISION	DATE
TOPOGRAPHIC SURVEY		COMP. FILE NO.:	A		
DESIGNER : R. Buchanan		STATE PROJECT NO.:	B		
DRAWN BY: P. Katrek					
REVIEWED BY: P. Katrek					
CONSULTANT :					
PROFESSIONAL REGISTRATION THOMAS J. GALLOWAY, PSM FLORIDA REGISTRATION NO. 6349		Department of Environmental Protection Office of Operations Bureau of Design and Construction 3800 Commonwealth Blvd., Tallahassee, FL 32399 (850) 425-2300			
SHEET TITLE		5			
PROJECT TITLE		5			

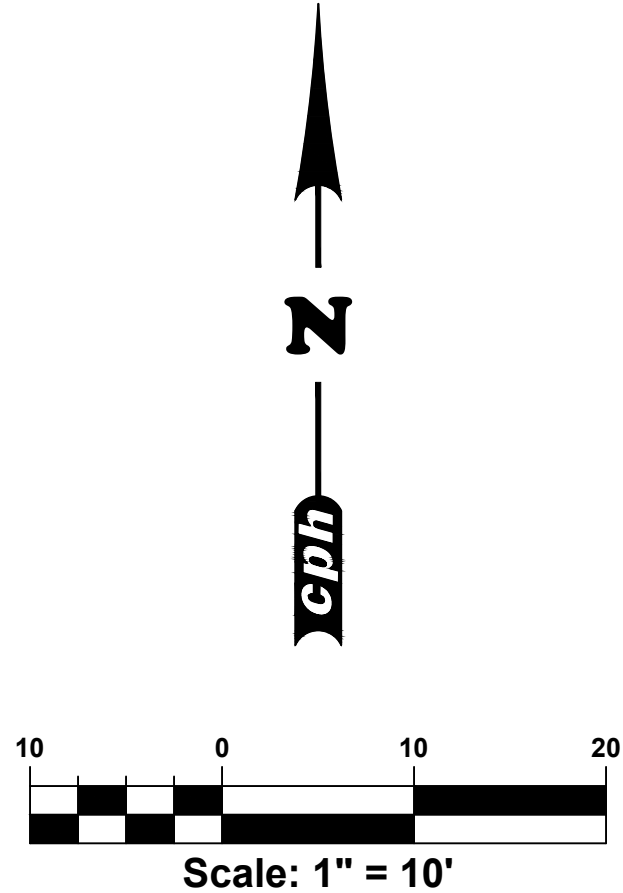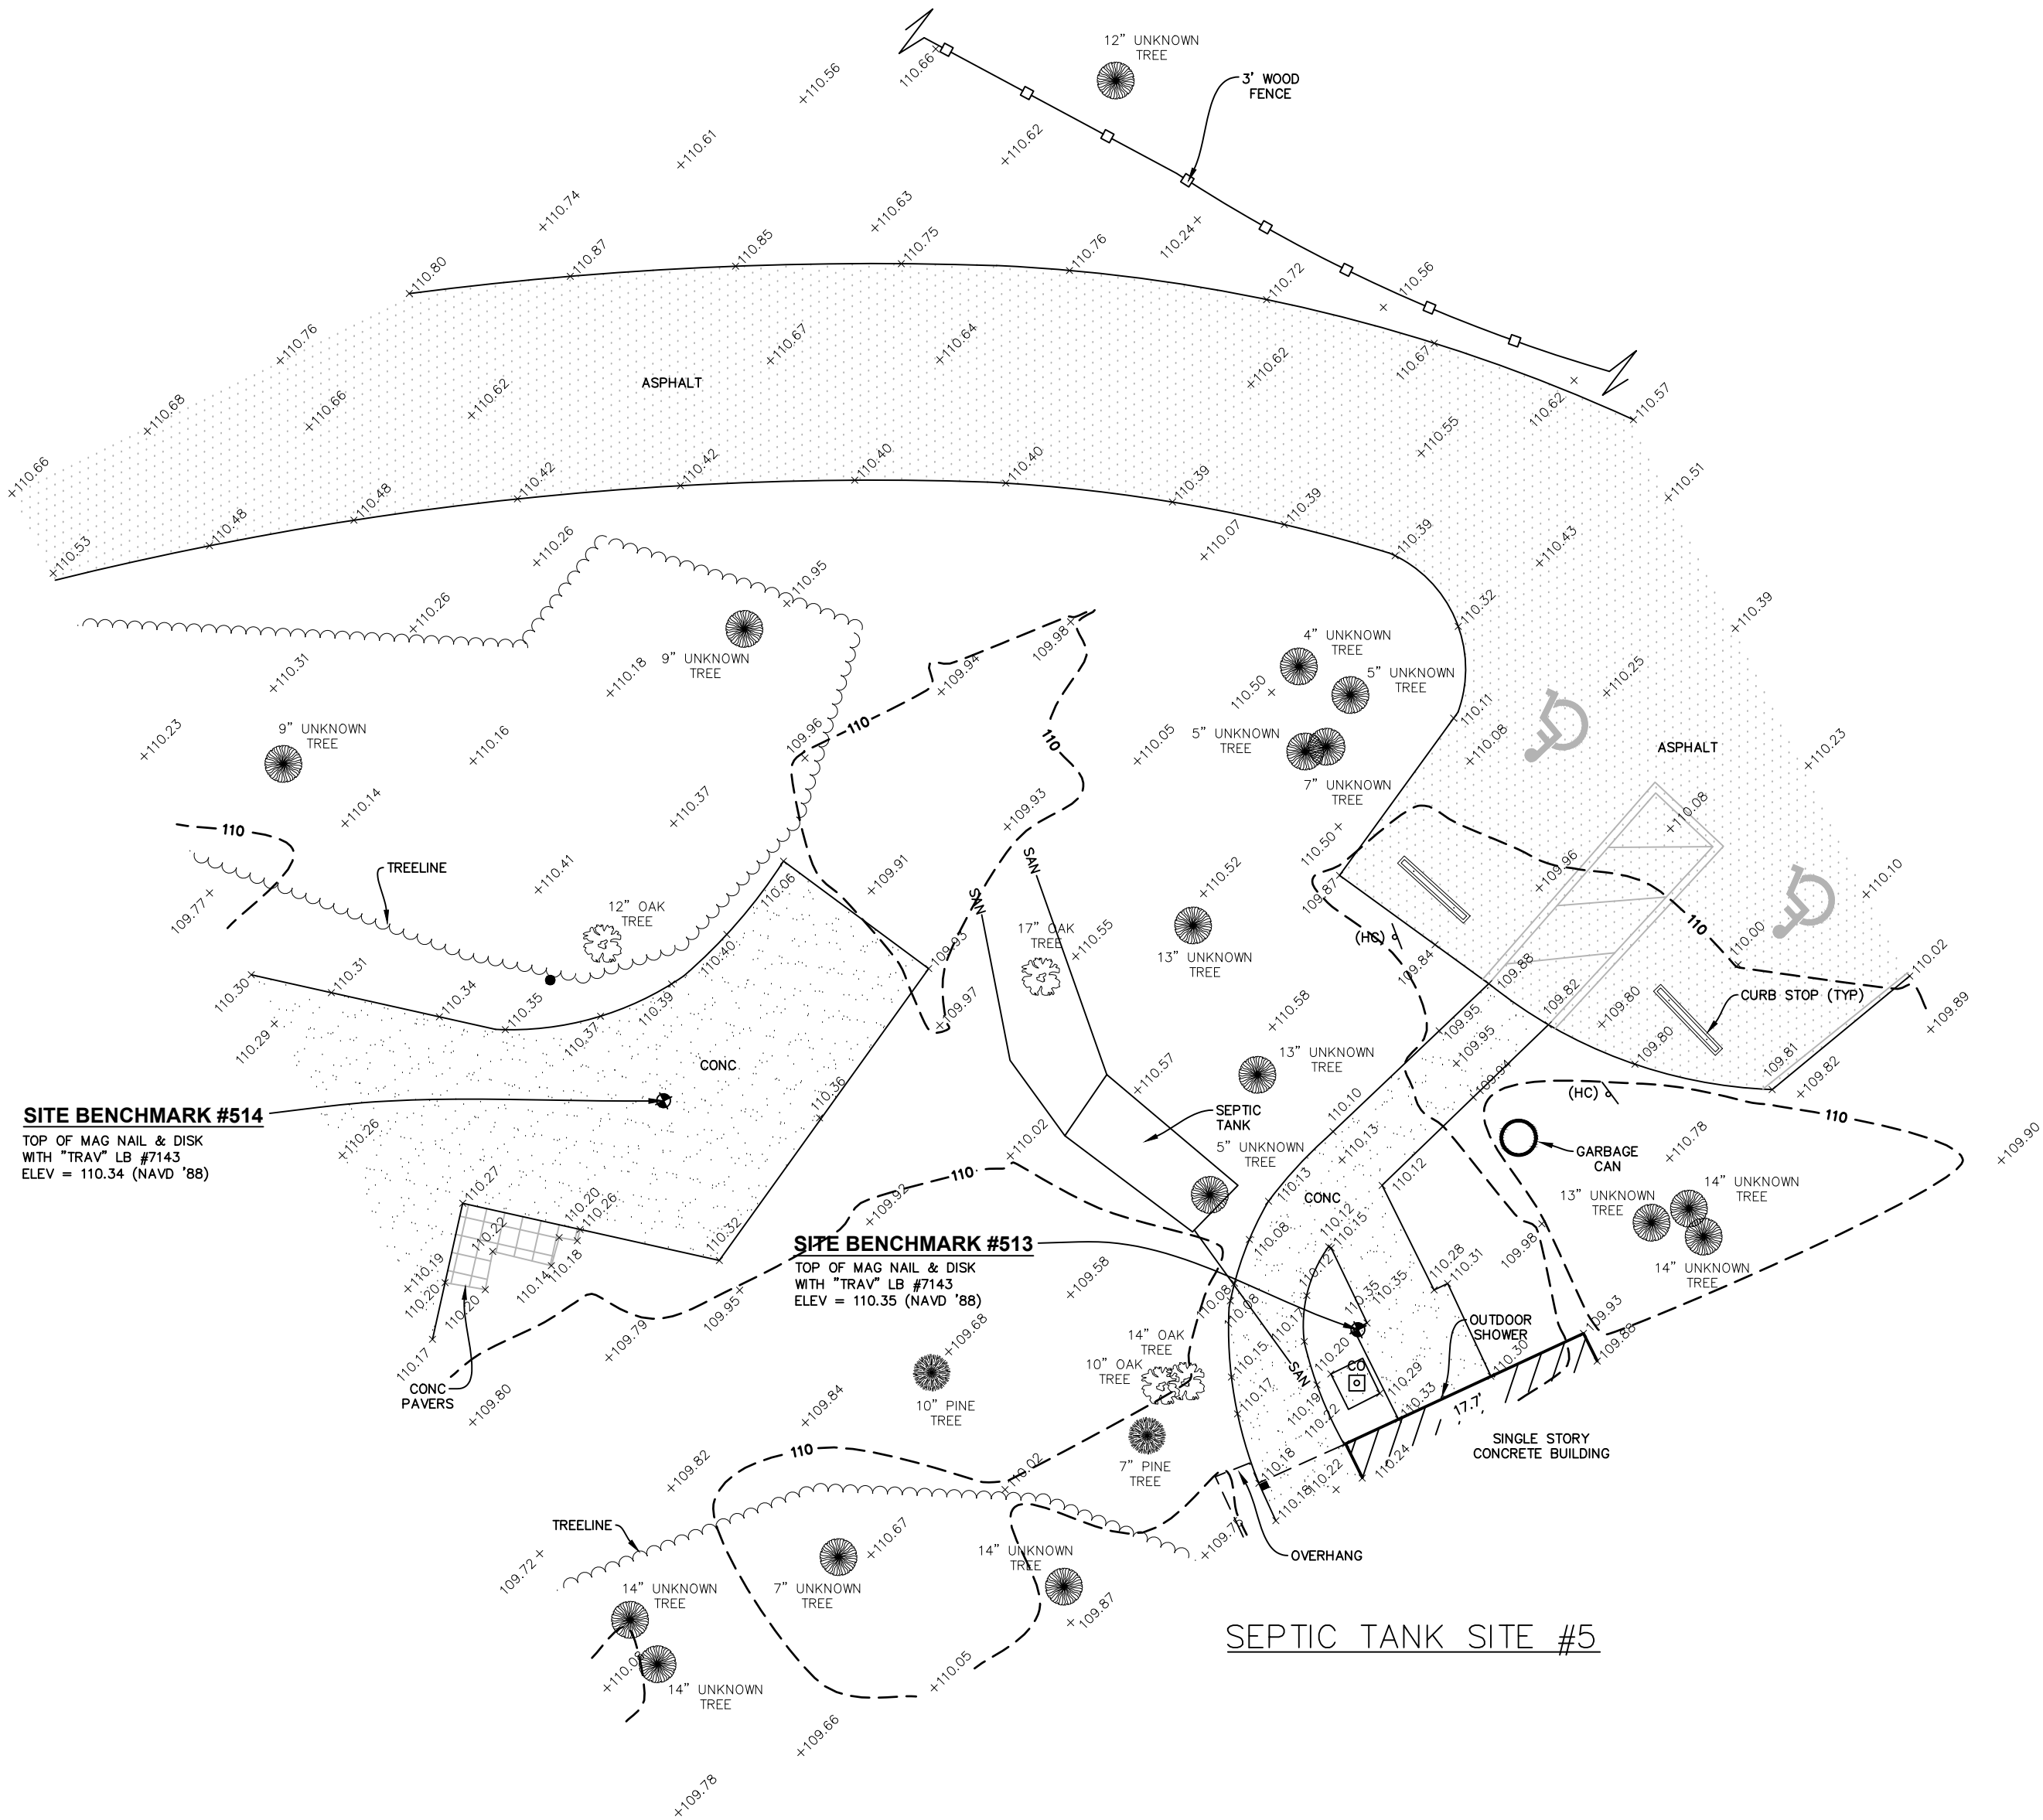

NOTE:
THIS SURVEY IS NOT VALID WITHOUT SHEETS 1 THROUGH 6 OF 6.

BIG SHOALS STATE PARK		PROFESSIONAL REGISTRATION THOMAS J. GALLOWAY, PSM FLORIDA REGISTRATION NO. 6549		DESIGNER : DRAWN BY: R. Buchanan REVIEWED BY: P. Katrek Consultant :		ISSUE DATE: 7/7/2023 COMP. FILE No.: STATE PROJECT No.: 500 West Fulton Street Tallahassee, FL 32304 Ph: 907.222.6441		SYMBOL DATE REVISION		SYMBOL DATE REVISION	
TOPOGRAPHIC SURVEY								A B		C D	
SHEET TITLE											
PROJECT TITLE											
SHEET NO.		6 of 6									
6											