


PROPOSED GROINS

SCALE: 1"=100'

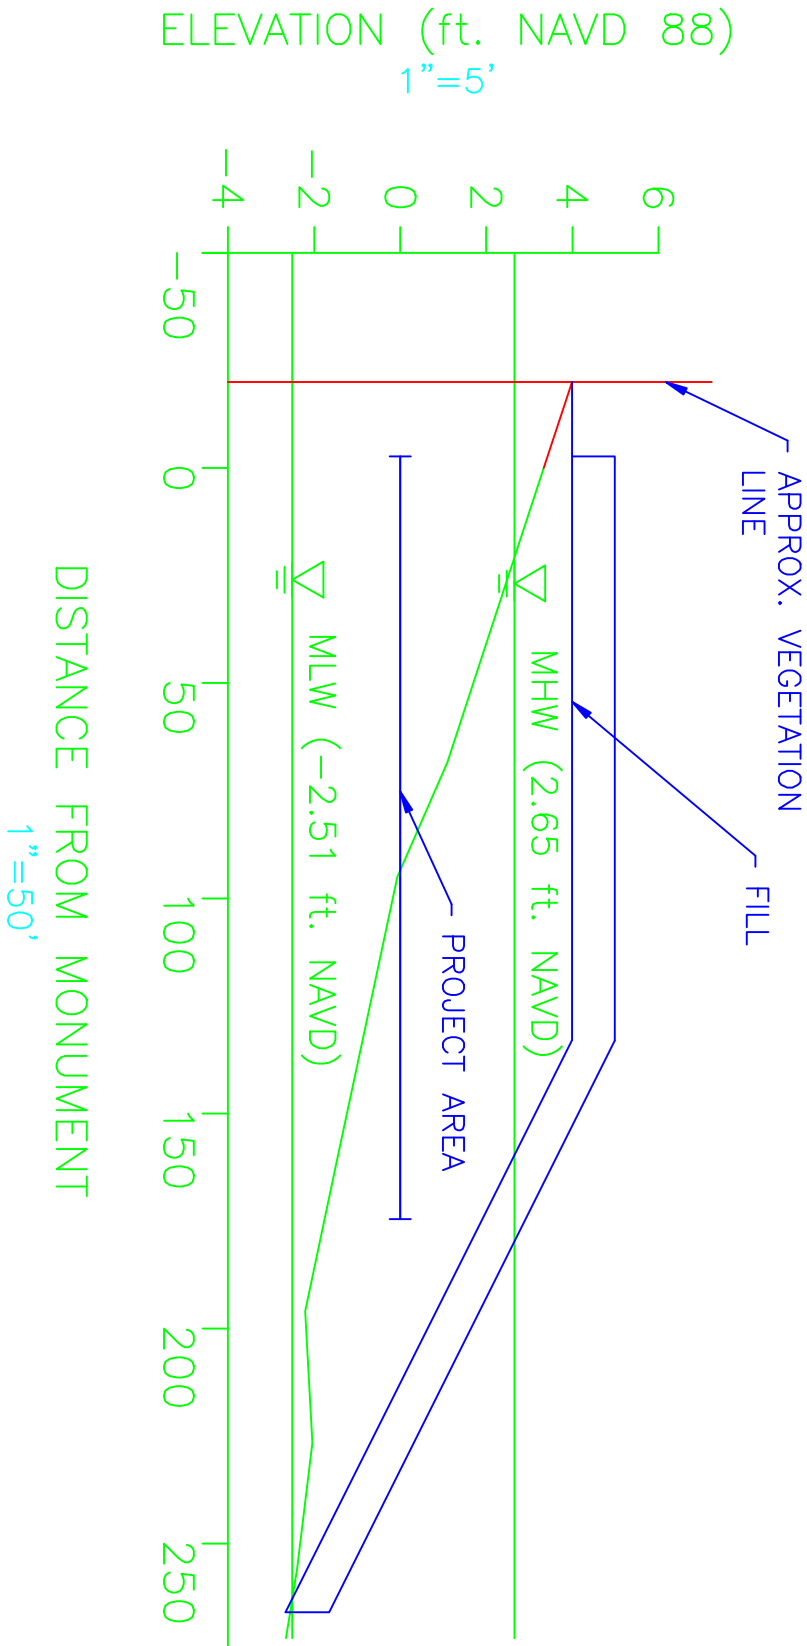

LINE 5

SHEET NO. 1	GEORGE CRADY FISHING PIER STATE PARK		PROFESSIONAL REGISTRATION	DESIGNER :	ISSUE DATE: 10/08/2011	SYMBOL	REVISION	DATE	SYMBOL	REVISION	DATE
	SHEET TITLE			DRAWN BY: MAP	COMP. FILE No.:	A			C		
	PROJECT TITLE SAWPIT ISLAND TERRAPIN LIVING SHORELINE			REVIEWED BY:	STATE PROJECT No.:	B			D		
				Consultant :		Department of Environmental Protection Division of Recreation and Parks Bureau of Natural and Cultural Resources 3900 Commonwealth Blvd, MS# 530, Tallahassee, FL 32399 (850) 245-3104					