


SCALE: 1"=100'

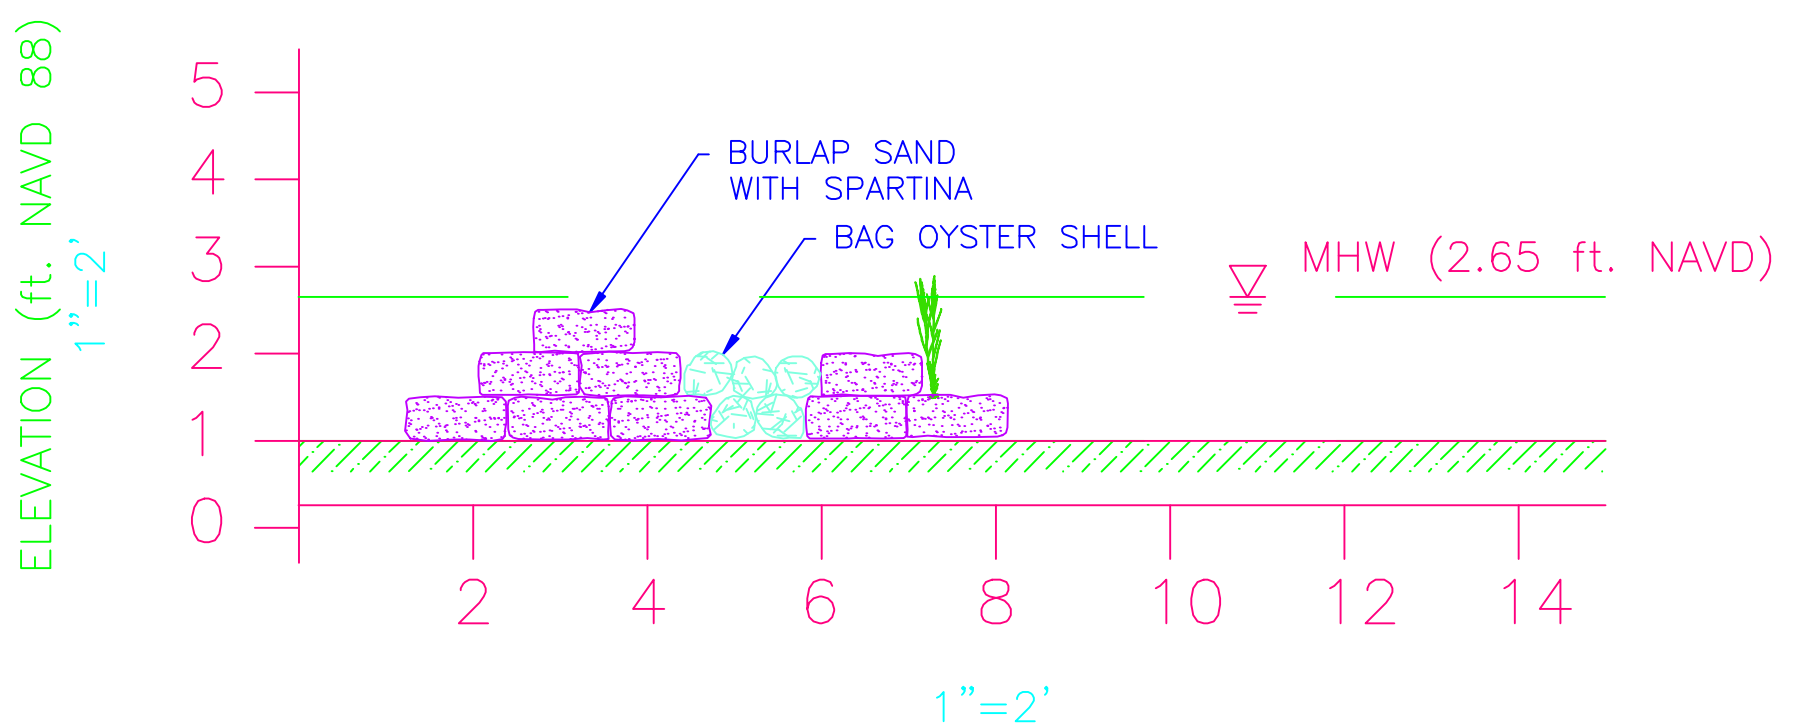

SHEET NO. 1	GEORGE CRADY FISHING PIER STATE PARK		PROFESSIONAL REGISTRATION	DESIGNER :	ISSUE DATE: 10/08/2011	SYMBOL	REVISION	DATE	SYMBOL	REVISION	DATE
	SHEET TITLE			DRAWN BY: MAP	COMP. FILE No.:	(A)			(C)		
	PROJECT TITLE			REVIEWED BY:	STATE PROJECT No.:	(B)			(D)		
	SAWPIT ISLAND TERRAPIN LIVING SHORELINE			Consultant :		Department of Environmental Protection Division of Recreation and Parks Bureau of Natural and Cultural Resources 3900 Commonwealth Blvd, MS# 530, Tallahassee, FL 32399 (850) 245-3104					