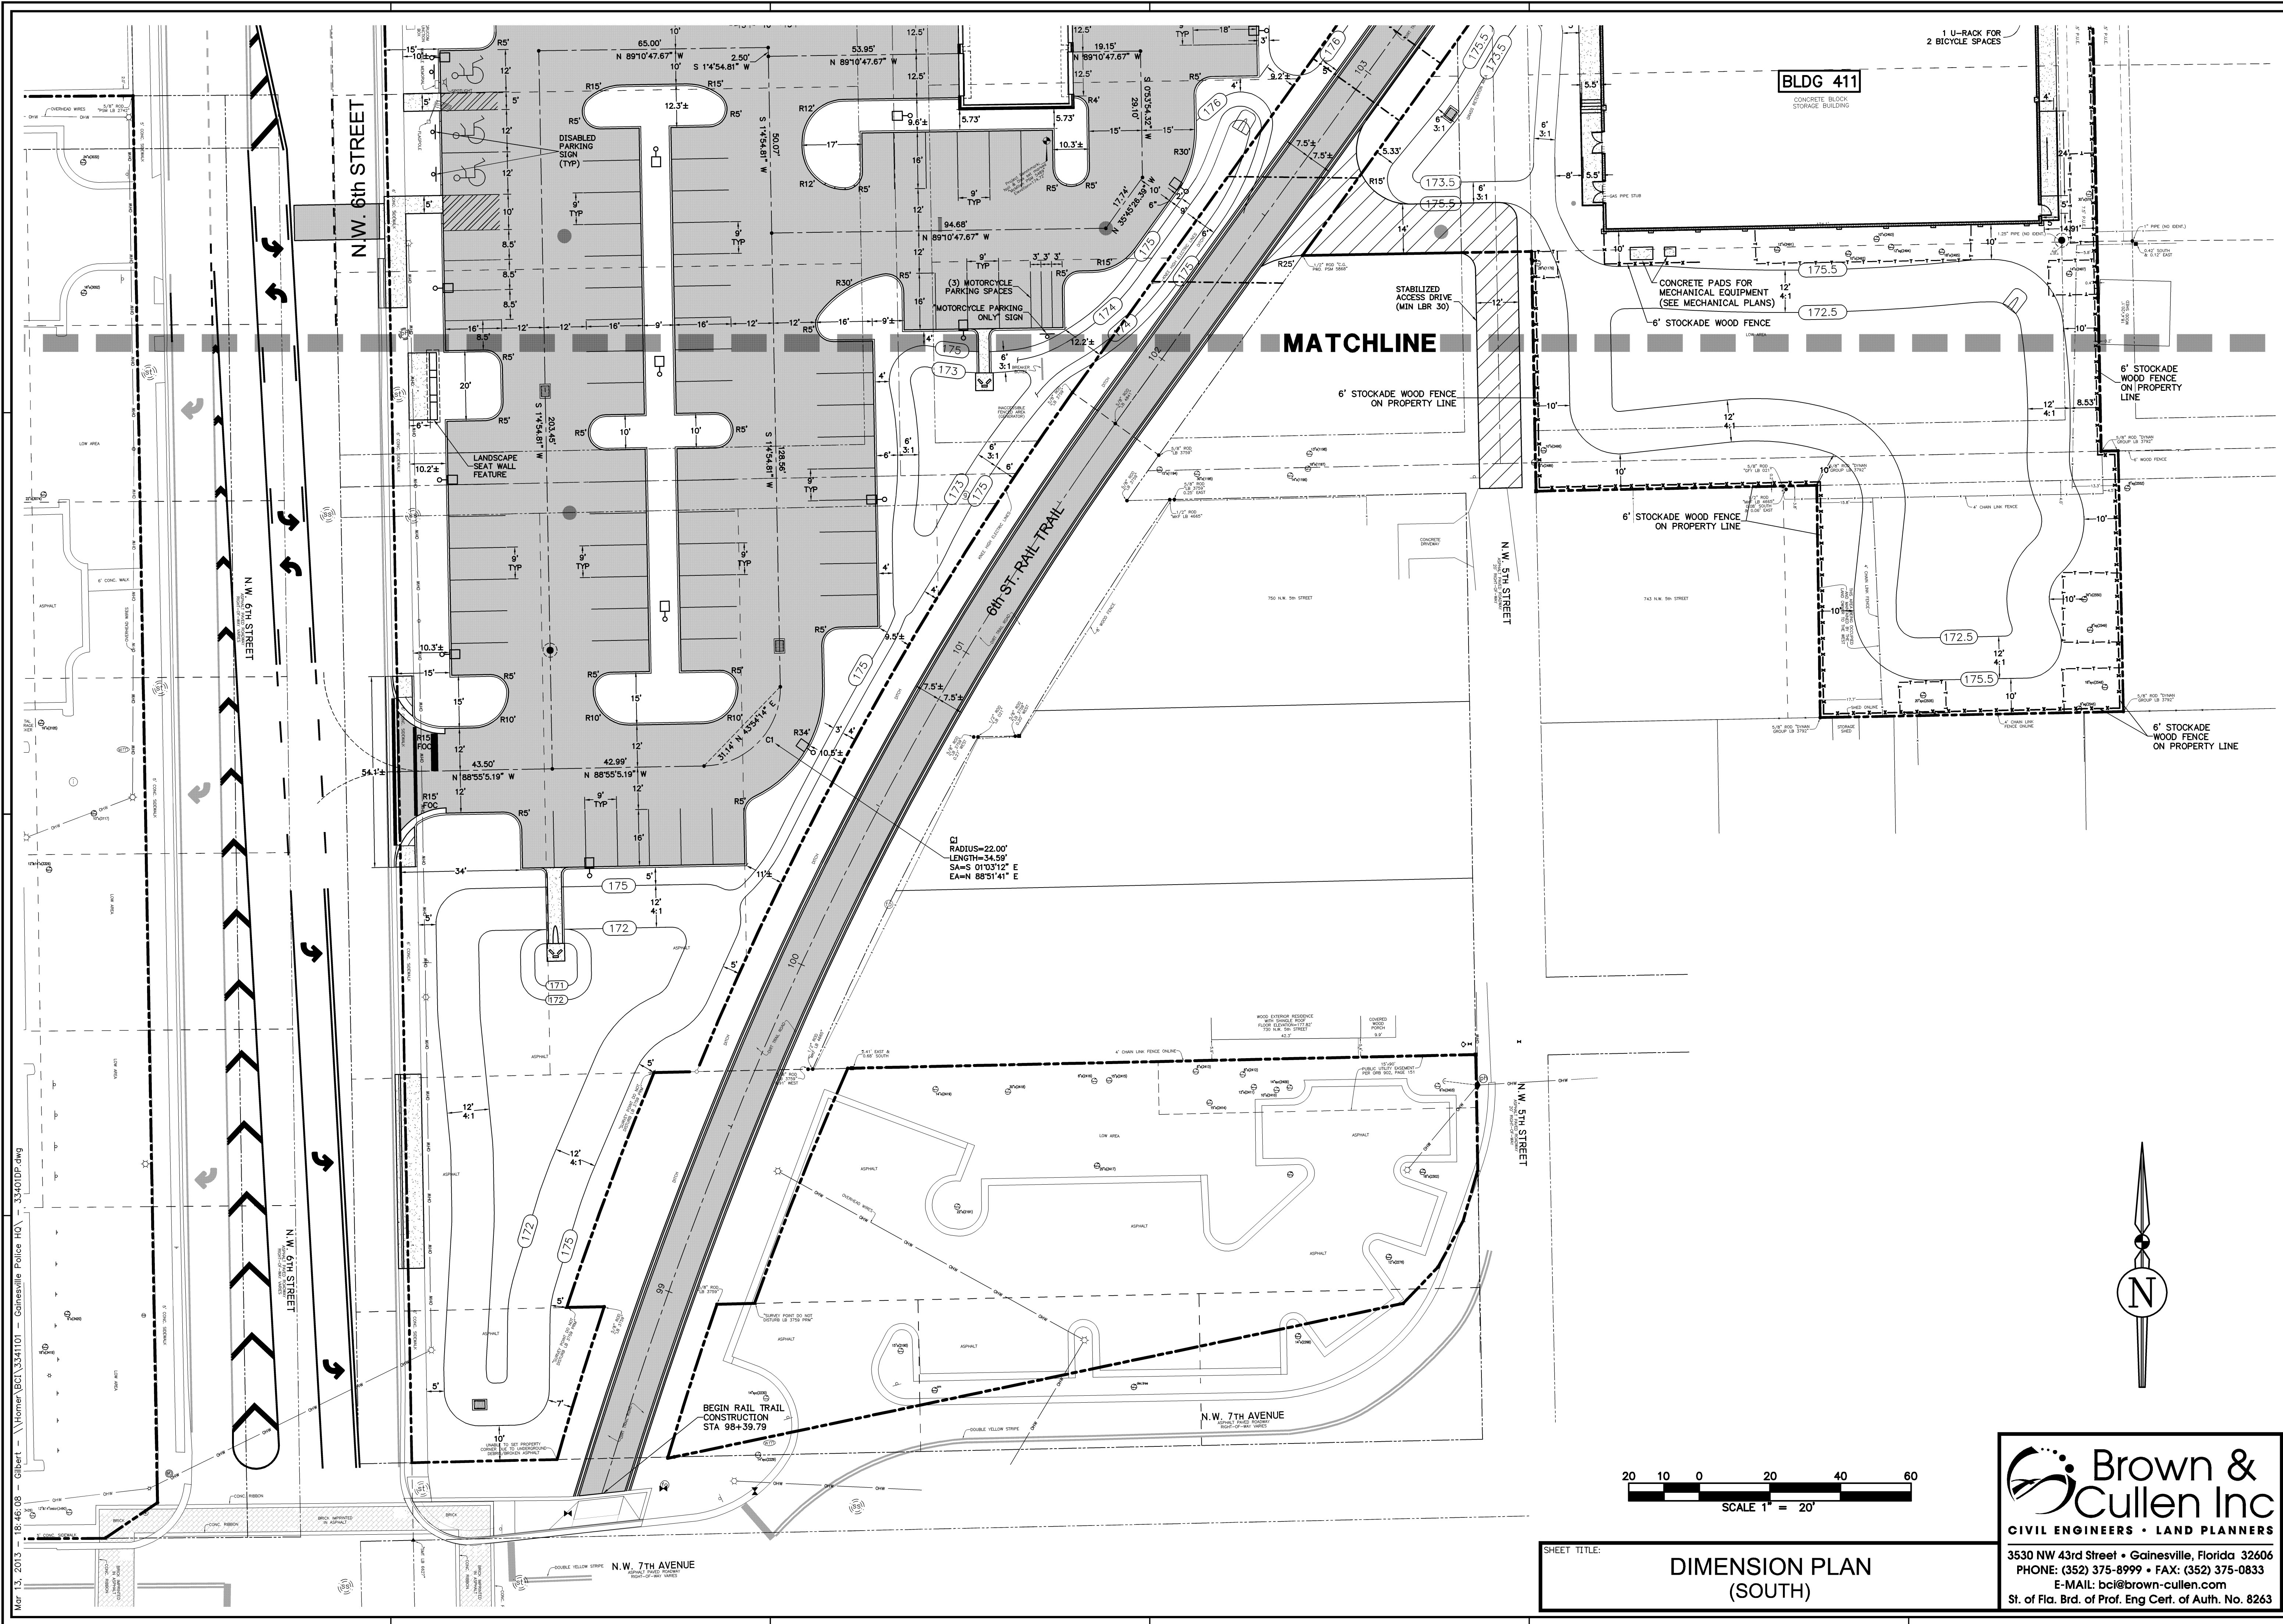


SHEET TITLE:

DIMENSION PLAN
(SOUTH)

Brown & Cullen Inc
CIVIL ENGINEERS • LAND PLANNERS
3530 NW 43rd Street • Gainesville, Florida 32606
PHONE: (352) 375-8999 • FAX: (352) 375-0833
E-MAIL: bci@brown-cullen.com
St. of Fla. Bd. of Prof. Eng. Cert. of Auth. No. 8263

HARVARD • JOLLY
ARCHITECTURE

FL Lauderdale 954-486-7910
FL Myers 239-275-7774
Jacksonville 904-986-3300
Orlando 407-667-7727
Punta Gorda 941-575-0403
Tampa 813-986-8611
Tampa 813-986-8206
AAC000119
www.harvardjolly.com
DESIGN OFFICE: 3680 MAGUIRE BOULEVARD, SUITE 101, ORLANDO FL 32803

**GPD HEADQUARTERS
& PHYSICAL TRAINING FACILITY**
413 NORTHWEST 8TH AVE., GAINESVILLE, FL

Comm. No: 11106.00
Date: 3-14-13
Drawn: RLW
Revised:
#1 10-30-12 RELEASED FOR SITE WORK BIDDING
#2 12-21-12 GRU PLAN REVIEW #3
#4 3-14-13 COG & GRU

BCI PROJECT NO: 334-11-01

PROJECT ENGINEER
JAY BROWN, JR., P.E.
© 2012 BROWN & CULLEN INC.

C-4.2