


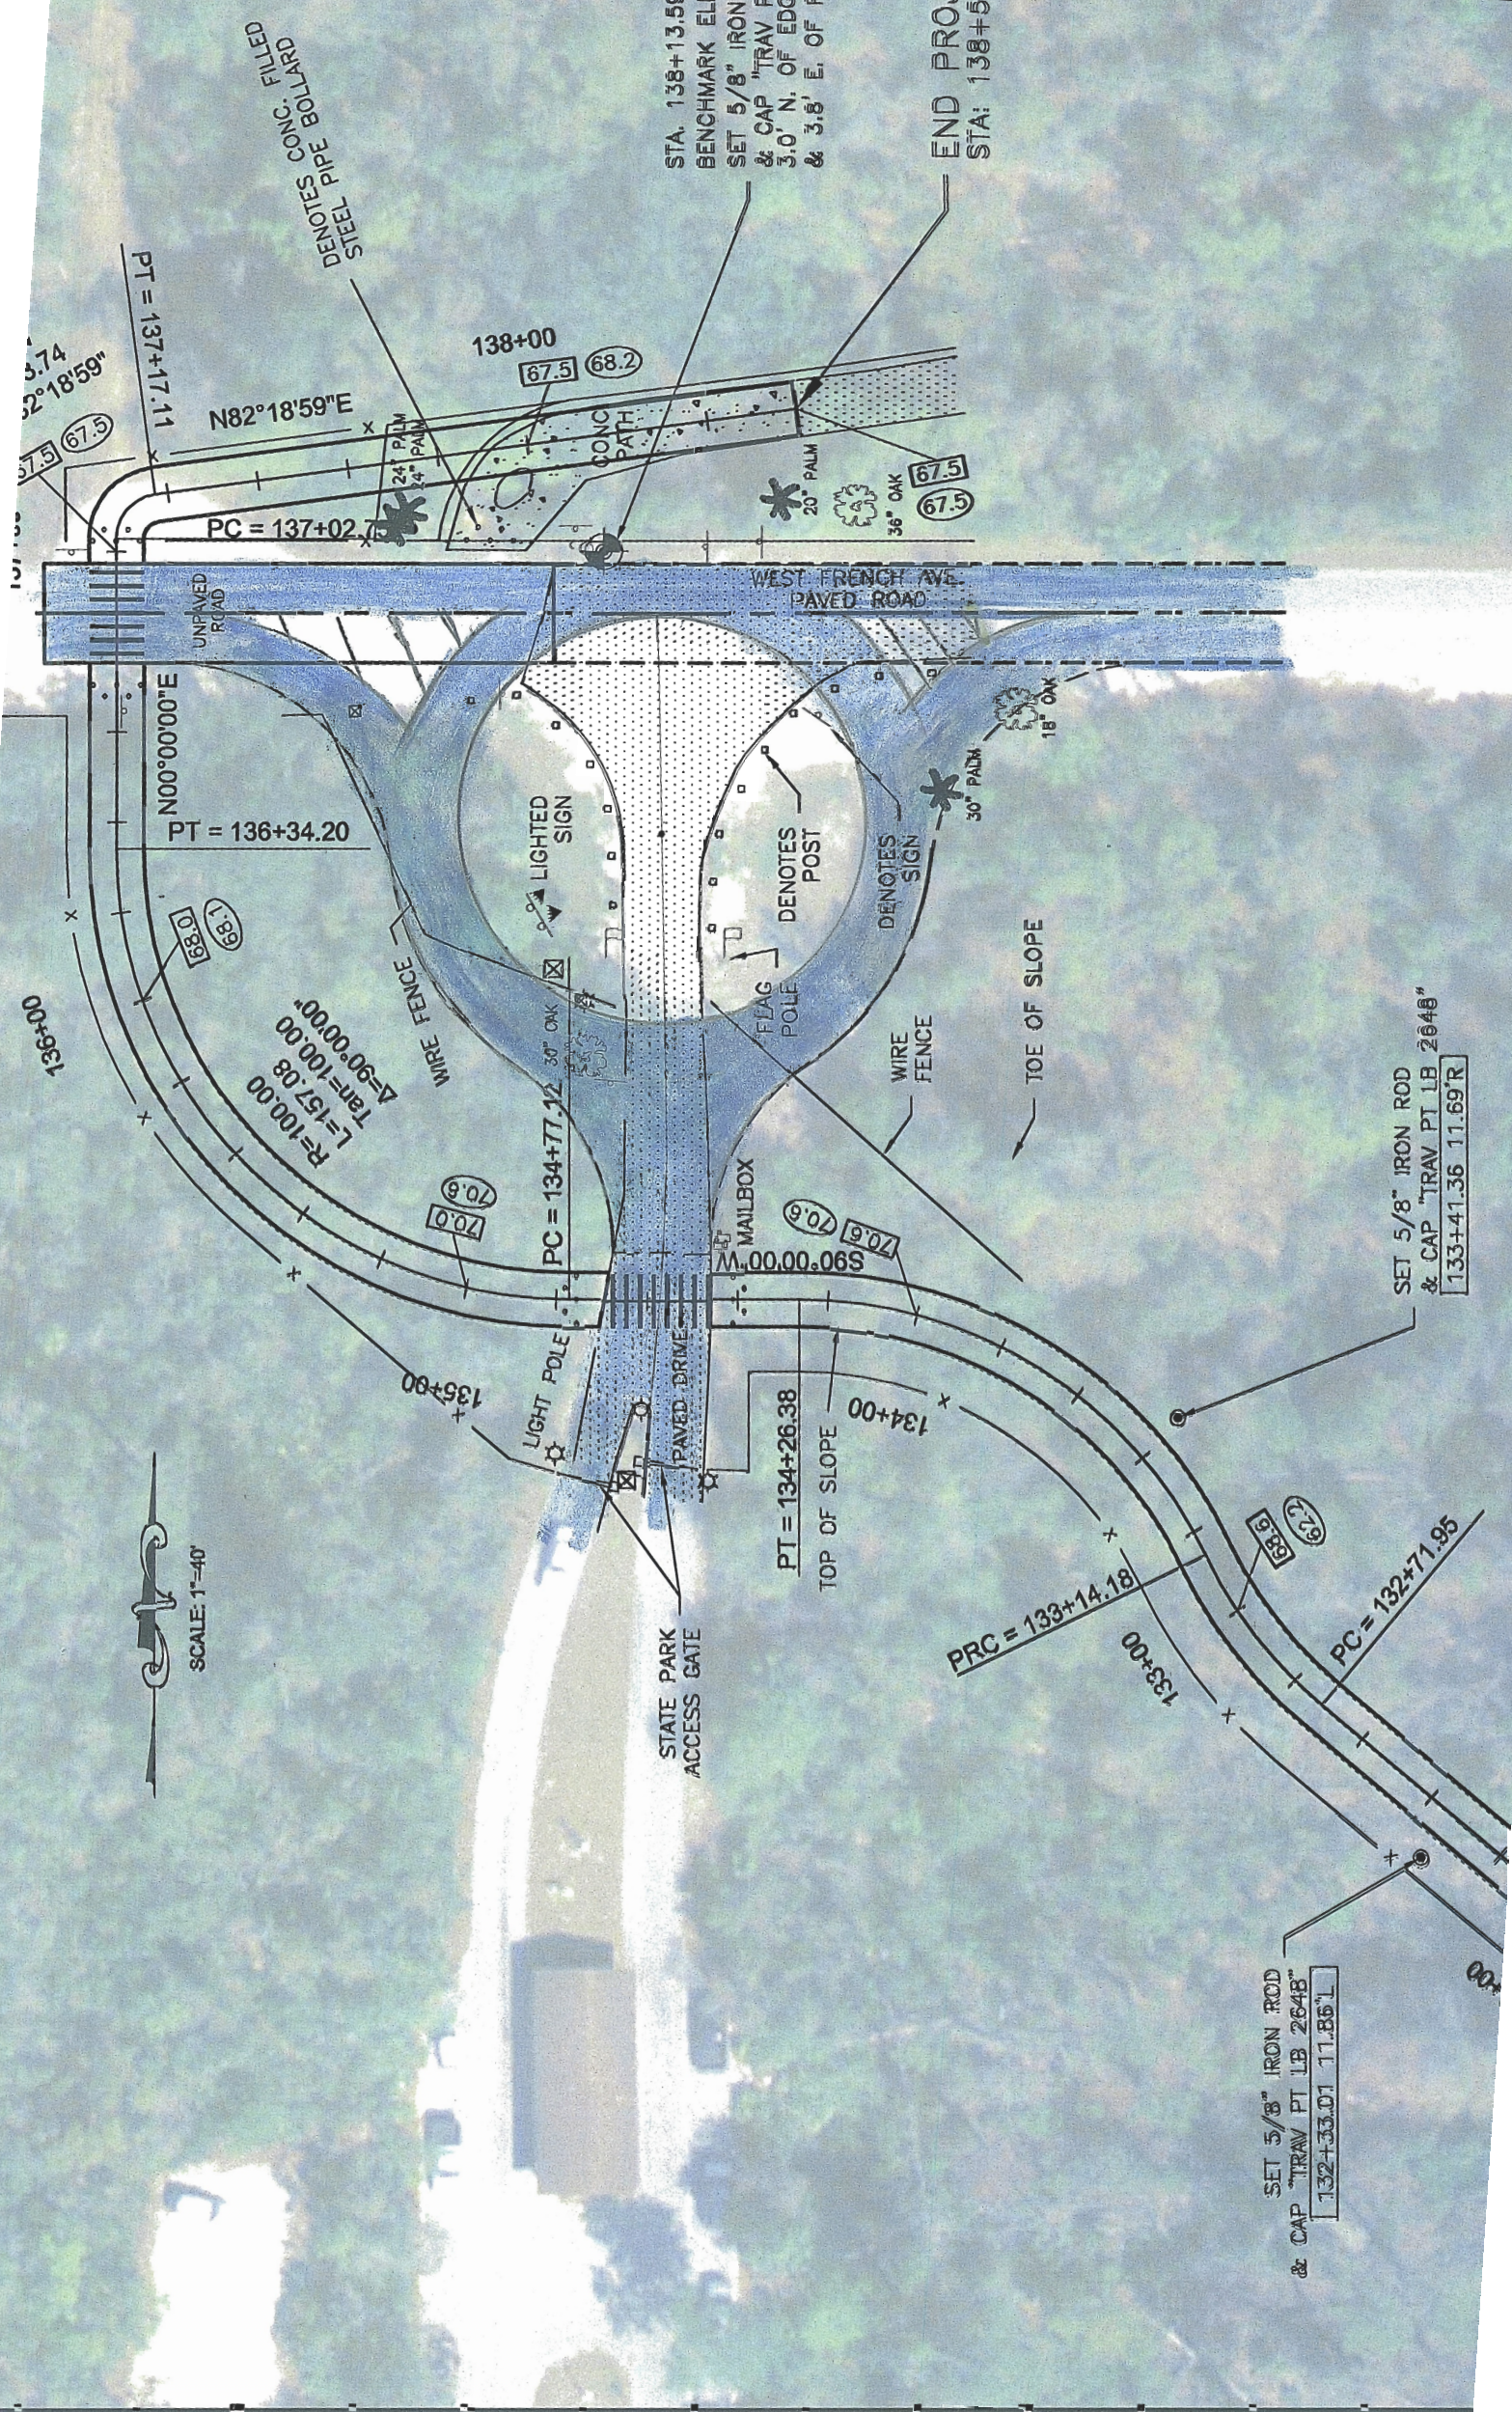

SCALE: 1"=40'



PT = 137+17.11

N82°18'59"E

PC = 137+02

N00°00'00"E

PT = 136+34.20

R=100.00
L=157.08
Δ=90°00'00"

138+00

67.5 68.2

STA. 138+13.5
BENCHMARK EL
SET 5/8" IRON
& CAP "TRAV PT LB 2648"
3.0' N. OF EDC
& 3.8' E. OF F

END PRO
STA: 138+5

WEST FRENCH AVE.
PAVED ROAD

LIGHTED SIGN

DENOTES POST

DENOTES SIGN

FLAG POLE

WIRE FENCE

TOE OF SLOPE

PC = 134+77.12

MAILBOX

PAVED DRIVE

STATE PARK
ACCESS GATE

PT = 134+26.38

TOP OF SLOPE

PRC = 133+14.18

SET 5/8" IRON ROD
& CAP "TRAV PT LB 2648"
132+33.01 11.85" L

SET 5/8" IRON ROD
& CAP "TRAV PT LB 2648"
133+41.36 11.69" R