



Department of Environmental Protection

2600 Blair Stone Road ♦ Tallahassee, Florida 32399-2400

DEP Form: 62-761.900(9)

Form Title: Storage Tank Equipment

Registration Form

Effective Date: July 2019

Incorporated in Rule 62-761.850, F.A.C.

Storage Tank System Equipment Registration Form

Fill out completely

General Information

Company Name: Modutek International LLC Contact Name: Roger Trent
Company Address: 394 Parkview Drive City, State: Soperton Ga Zip: 30457
E-mail: rtrent@modutekintl.com Contact Number: 815-861-3159
Product Name: Above Ground Diesel Fuel Tank (AST)
Model Number(s): BZ1180 Product Type: (AST)
Rule(s) citation that registration is being requested within Chapter 62-761 (UST), and/or 62-762 (AST), _____

F.A.C.: Write a brief description of equipment registration request including product limitations:

REFERENCE DOCUMENT FROM: Department of
Environmental Protection
2600 Blair Stone Road Tallahassee, Florida 32399-2400

Information Checklist (Choose Yes, No, or N/A - Not Applicable):

	Yes	No	N/A
1. Third-party Certification by a Nationally Recognized Testing Laboratory? (Required)	☒	☐	☐
2. Documentation of third-party evaluation that the equipment meets DEP Rules?	☒	☐	☐
3. Documents included about the qualifications of the Nationally Recognized Testing Laboratory?	☒	☐	☐
4. Technical information and drawings included?	☒	☐	☐
5. Installation instructions included?	☒	☐	☐
6. Annual Operability Testing Requirements (Rules 62-761.500, 62-762.501, & 62-762.502 F.A.C.)?	☒	☐	☐
7. Integrity Testing Requirements (Rules 62-761.700, 62-762.701, & 62-762.702, F.A.C.)?	☒	☐	☐
8. Compatible with fuel blends containing >10% ethanol or >20% biodiesel?	☐	☒	☐
9. Has the product been approved or registered in other countries or states? (If so provide list)	☒	☐	☐
10. Any requirements for company-certified installers or trainers?	☐	☒	☐
11. Was this product(s) previously approved or registered by the Department? If yes, EQ- _____	☐	☒	☐
12. Any changes or modifications to the equipment since the last submittal to DEP?	☐	☒	☐

Document Information: Provide supporting documents indicated as "Yes" above including this form via email to Tanknotify@floridadep.gov, or documents can be sent to FDEP, Division of Waste Management, 2600 Blair Stone Road, MS 4560, Tallahassee, FL 32399.

Write a brief description of equipment installation and performance in the U.S.:

SEE ATTACHED DOCUMENT

Equipment Registration Certification:

To the best of my knowledge and belief, all information submitted on this form is true, accurate and complete.

ROGER TRENT QC Roger Trent 3-14-22
Printed Name and Title Signature (right-click to sign) Date

For Department Use Only:

Date Application Received: 3/14/2022 Application complete: Yes: ☒ No: ☐

EQ- 976 Date of complete or incomplete letter sent: 3/16/2022 Date Equipment Requires Renewal 3/16/2027

Storage tank system equipment requires renewal every 5 years in accordance with subsection 62-761.850(2), F.A.C.

[illegible]

		1	2	3	4	5	6	7	8										
A	ITEM NO.	QTY.	PART NUMBER	DESCRIPTION	MATERIAL	FINISH	REV NO												
	43	1	FB4280	TOP SHEET #27, 47.82"W X 73.875"L, 1/4" THK DIAMOND PLATE	1/4" A786 DIAMOND PLATE	NONE													
	44	2	FB4281	TOP SHEET #28, 39.32"W X 73.875"L, 1/4" THK DIAMOND PLATE	1/4" A786 DIAMOND PLATE	NONE													
	45	1	FB4282	TOP SHEET #29, 51.8"W X 73.875"L, 1/4" THK DIAMOND PLATE	1/4" A786 DIAMOND PLATE	NONE													
	46	1	FB4283	TOP SHEET #30, 51.8"W X 73.875"L, 1/4" THK DIAMOND PLATE	1/4" A786 DIAMOND PLATE	NONE													
	47	2	FB4284	TOP SHEET #31, 48.75"W X 73.875"L, 1/4" THK DIAMOND PLATE	1/4" A786 DIAMOND PLATE	NONE													
	48	1	FB4285	TOP SHEET #32, 50.43"W X 73.875"L, 1/4" THK DIAMOND PLATE	1/4" A786 DIAMOND PLATE	NONE													
	49	1	FB4286	TOP SHEET #33, 50.43"W X 73.875"L, 1/4" THK DIAMOND PLATE	1/4" A786 DIAMOND PLATE	NONE													
	50	1	FB4287	TOP SHEET #34, 51.365"W X 73.875"L, 1/4" THK DIAMOND PLATE	1/4" A786 DIAMOND PLATE	NONE													
	51	1	FB4288	TOP SHEET #35, 52.455"W X 136"L, 1/4" THK DIAMOND PLATE	1/4" A786 DIAMOND PLATE	NONE													
B	52	1	BZ1176	WELDED ASSY INNER TANK, 142" W X 40.6"H X 536" L															
	53	1	BZ1175	WELDED ASSY RUPTURE BASIN TANK, 156"W X 48" H X 550" L															
	54	1	R1453-18	CARBON STEEL PIPE, 10", SCH 40, 18"L	ASTM A36 Steel	NONE													
	55	1	68095K53	Pipe Flange, Schd 40 Slip-On (Unthreaded) 10.00"	Plain Carbon Steel														
	56	6	P4200	LIFT LUG, RATED 2500LBS, 14" H, 2" W, 9" L.	2" ASTM A36 Steel	BLACK	A												
C																			
D																			

394 PARK VIEW DRIVE
SOPHISTON, GA 30083
WWW.MODUTEKINTL.COM
INTERNATIONAL LLC

UNLESS OTHERWISE SPECIFIED
ALL DIMENSIONS ARE IN INCHES
TOLERANCES:
FRACTIONAL ± N/A
ANGULAR: ± 1° BEND ± 1°
TWO PLACE DECIMAL ± .03

INTERPRET GEOMETRIC
TOLERANCING PER: 

THE INFORMATION CONTAINED IN THIS
DRAWING IS THE SOLE PROPERTY OF
MODUTEK. ANY REPRODUCTION IN PART
OR AS A WHOLE WITHOUT THE WRITTEN
PERMISSION OF MODUTEK, IS PROHIBITED.

ASSEMBLY NUMBER

BZ1180

DEPARMENTS

ASSEMBLY

ELECTRICAL

PAINT

PIPING

WELDING

DRAWN:
BK

DATE:
4/11/2021

CHECKED:

DATE:

FIRST USED ON:
03289 VZW ORLANDO MSC

SCALE:
1:50

DRAWING DESCRIPTION:

WELDED TANK ASSEMBLY,
156"W X 48" H X 550" L


COMMENTS:

FINISH:

SHEET #:

2/5

REVISION:

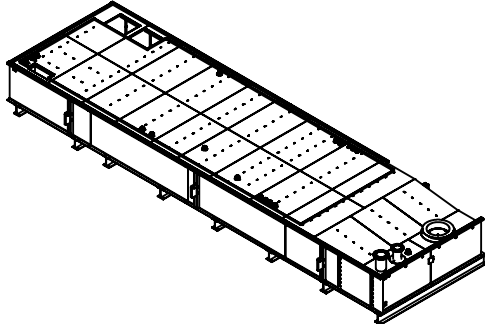

[illegible]

INTERPRET GEOMETRIC TOLERANCING PER:

ASSEMBLY NUMBER

BZ1180

	ASSEMBLY
	ELECTRICAL
	PAINT
	PIPING
	WELDING


FIRST USED ON:	SCALE:

WELDED TANK ASSEMBLY,
156"W X 48" H X 550" L

SHEET #:	REVISION:
----------	-----------

3/3	
-----	--

TYP

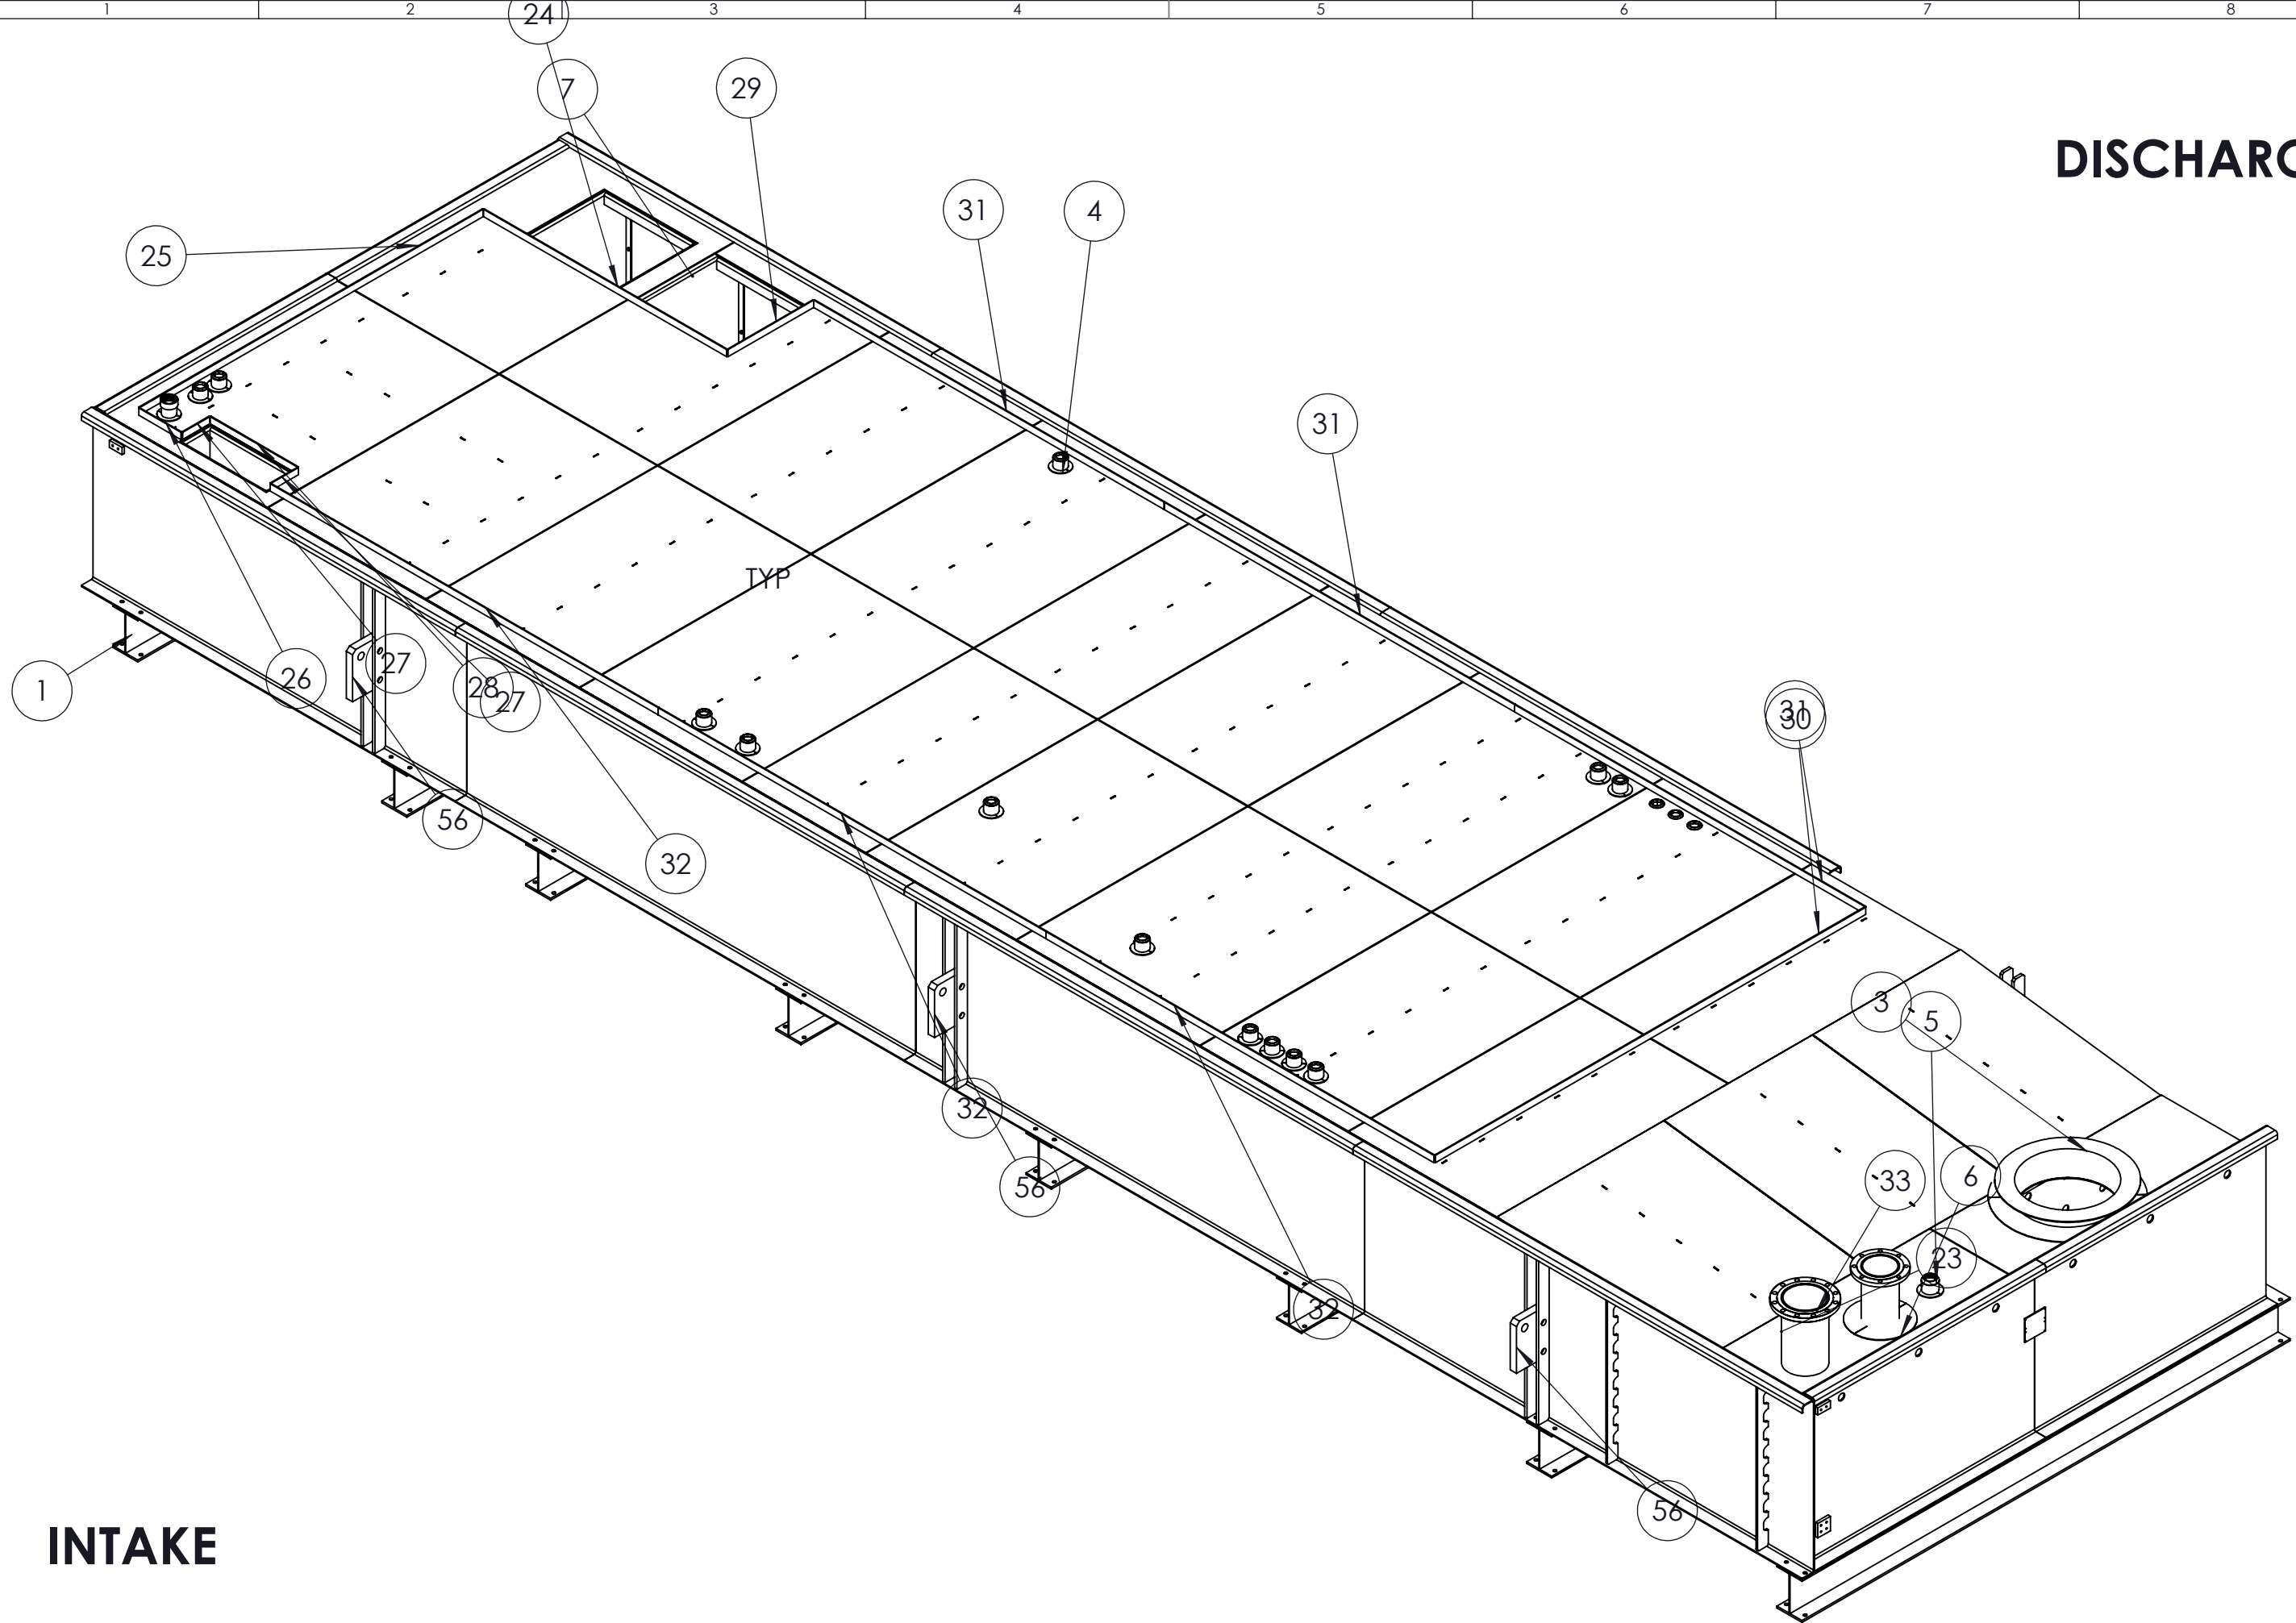

INTAKE

DISCHARGE



394 PARK VIEW DRIVE
SOPERTON, GA 30457
WWW.MODUTEKINTL.COM
INTERNATIONAL LLC

UNLESS OTHERWISE SPECIFIED
ALL DIMENSIONS ARE IN INCHES
TOLERANCES:
FRACTIONAL $\pm$ N/A
ANGULAR: $\pm 1^\circ$ BEND $\pm 1^\circ$
TWO PLACE DECIMAL $\pm .03$

INTERPRET GEOMETRIC TOLERANCING PER: 

THE INFORMATION CONTAINED IN THIS
DRAWING IS THE SOLE PROPERTY OF
MODUTEK, ANY REPRODUCTION IN PART
OR AS A WHOLE WITHOUT THE WRITTEN
PERMISSION OF MODUTEK, IS PROHIBITED

ASSEMBLY NUMBER

BZ1180

DEPARTMENTS

ASSEMBLY

ELECTRICAL

PAINT

PIPING

WELDING

DRAWN:
BK

DATE:
4/11/2021

CHECKED:

DATE: _____

FIRST USED ON:	SCALE:
B9 VZW ORLANDO MSC	1:200

DRAWING DESCRIPTION:

WELDED TANK ASSEMBLY,
156"W X 48" H X 550" L


COMMENTS:

FINISH:


SHEET #:

REVISION:

4/5

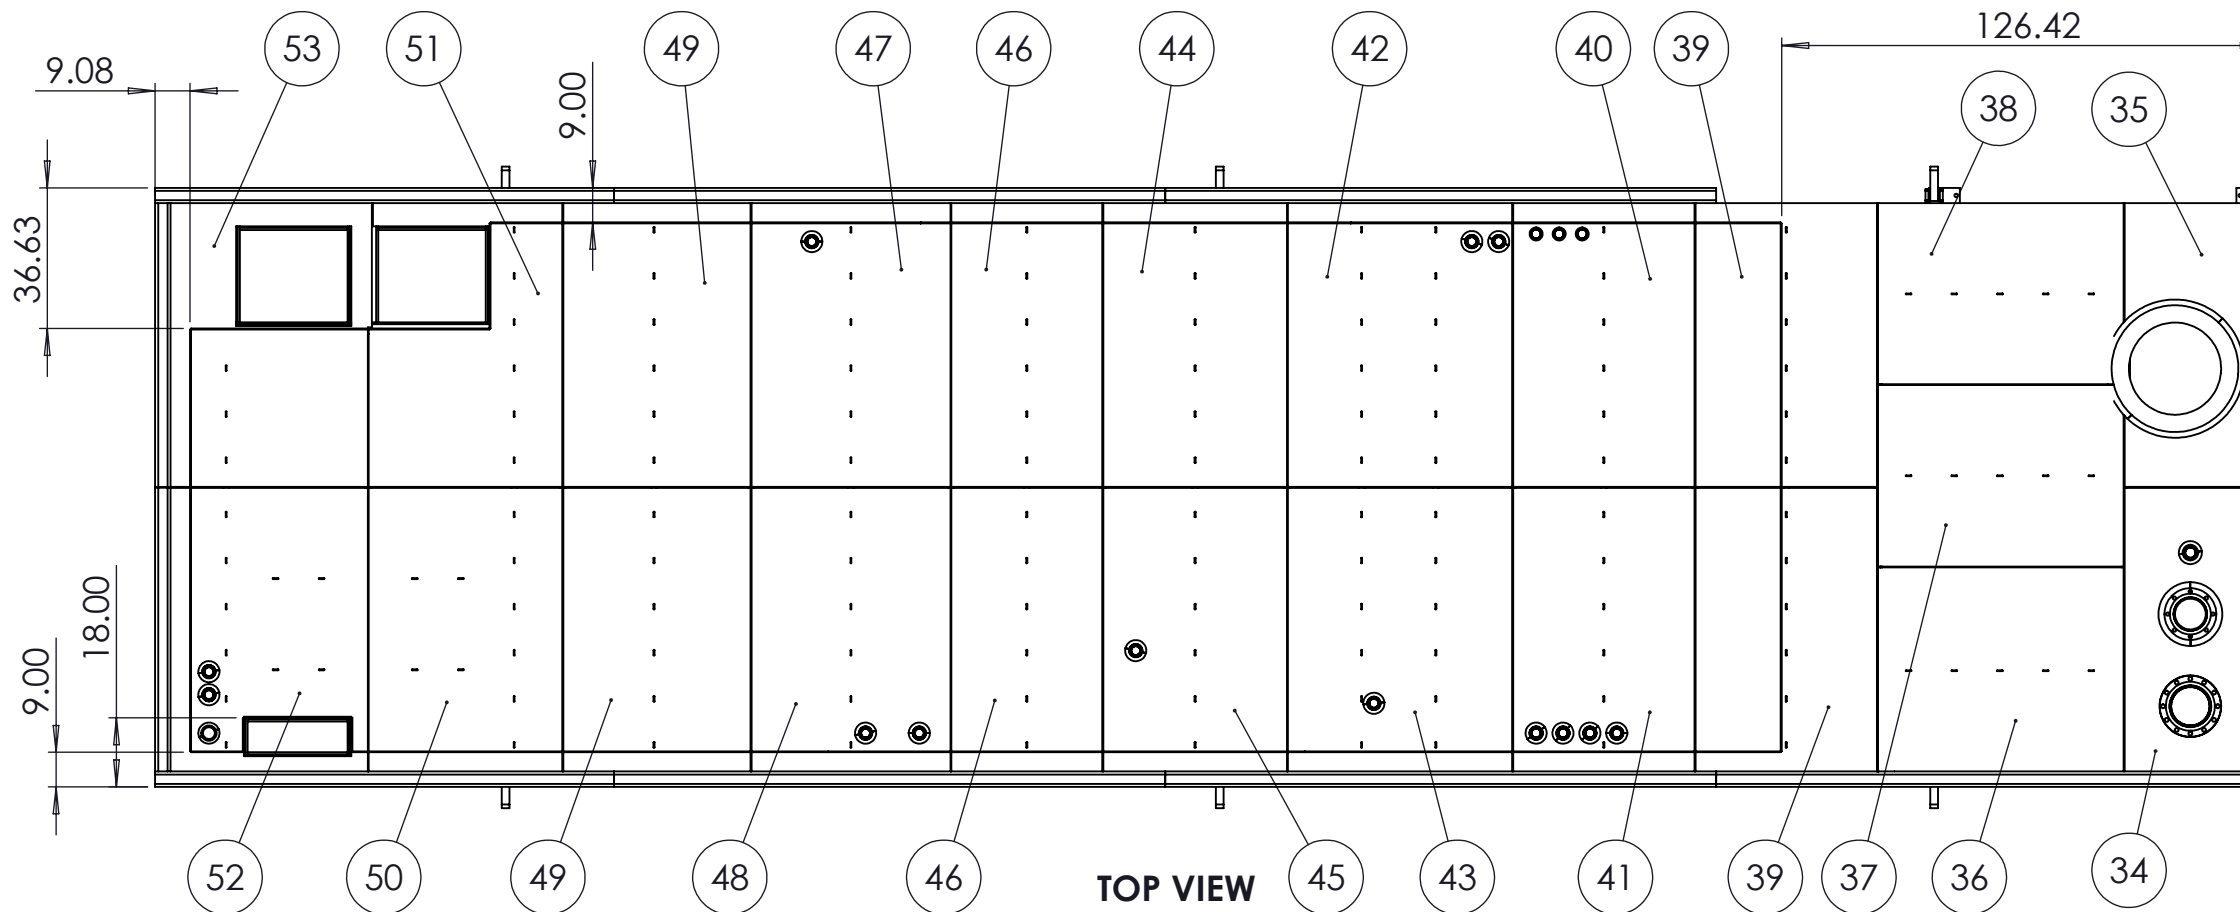

TOP VIEW

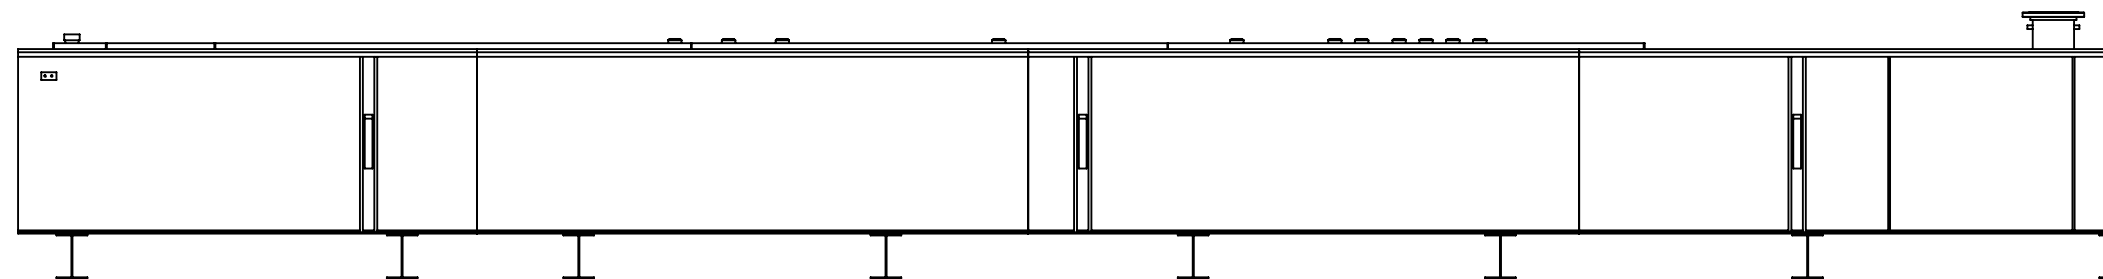

SIDE VIEW

Nut, Hex, Grd 8, Yellow Zinc, 5/8-11 (H-94895A035)





EFVT.MH62428 - Special-purpose Tanks

Special-purpose Tanks

[See General Information for Special-purpose Tanks](#)

MODUTEK INTERNATIONAL L L C

MH62428

394 PARKVIEW DR

SOPERTON, GA 30457 USA

Protected secondary containment generator base tanks.

Secondary containment generator base tanks

Last Updated on 2020-10-01

The appearance of a company's name or product in this database does not in itself assure that products so identified have been manufactured under UL's Follow-Up Service. Only those products bearing the UL Mark should be considered to be Certified and covered under UL's Follow-Up Service. Always look for the Mark on the product.

UL permits the reproduction of the material contained in the Online Certification Directory subject to the following conditions: 1. The Guide Information, Assemblies, Constructions, Designs, Systems, and/or Certifications (files) must be presented in their entirety and in a non-misleading manner, without any manipulation of the data (or drawings). 2. The statement "Reprinted from the Online Certifications Directory with permission from UL" must appear adjacent to the extracted material. In addition, the reprinted material must include a copyright notice in the following format: "© 2022 UL LLC"