

LEGEND



BUILDING

CONCRETE

● SB006 HISTORICAL LOCATION\DATA

○ SB020 CURRENT LOCATION\DATA

PCE TETRACHLOROETHENE


NA NOT ANALYZED

Q EXCEEDED MOLDING TIME, ESTIMATED VALUE

— 30 — AREA INFERRED IN EXCESS OF 30 ug/kg AT 20 FEET BELOW GROUND SURFACE (DASHED WHERE INFERRED)

REFERENCES

1.) BASE MAP FROM HLA, 2002.

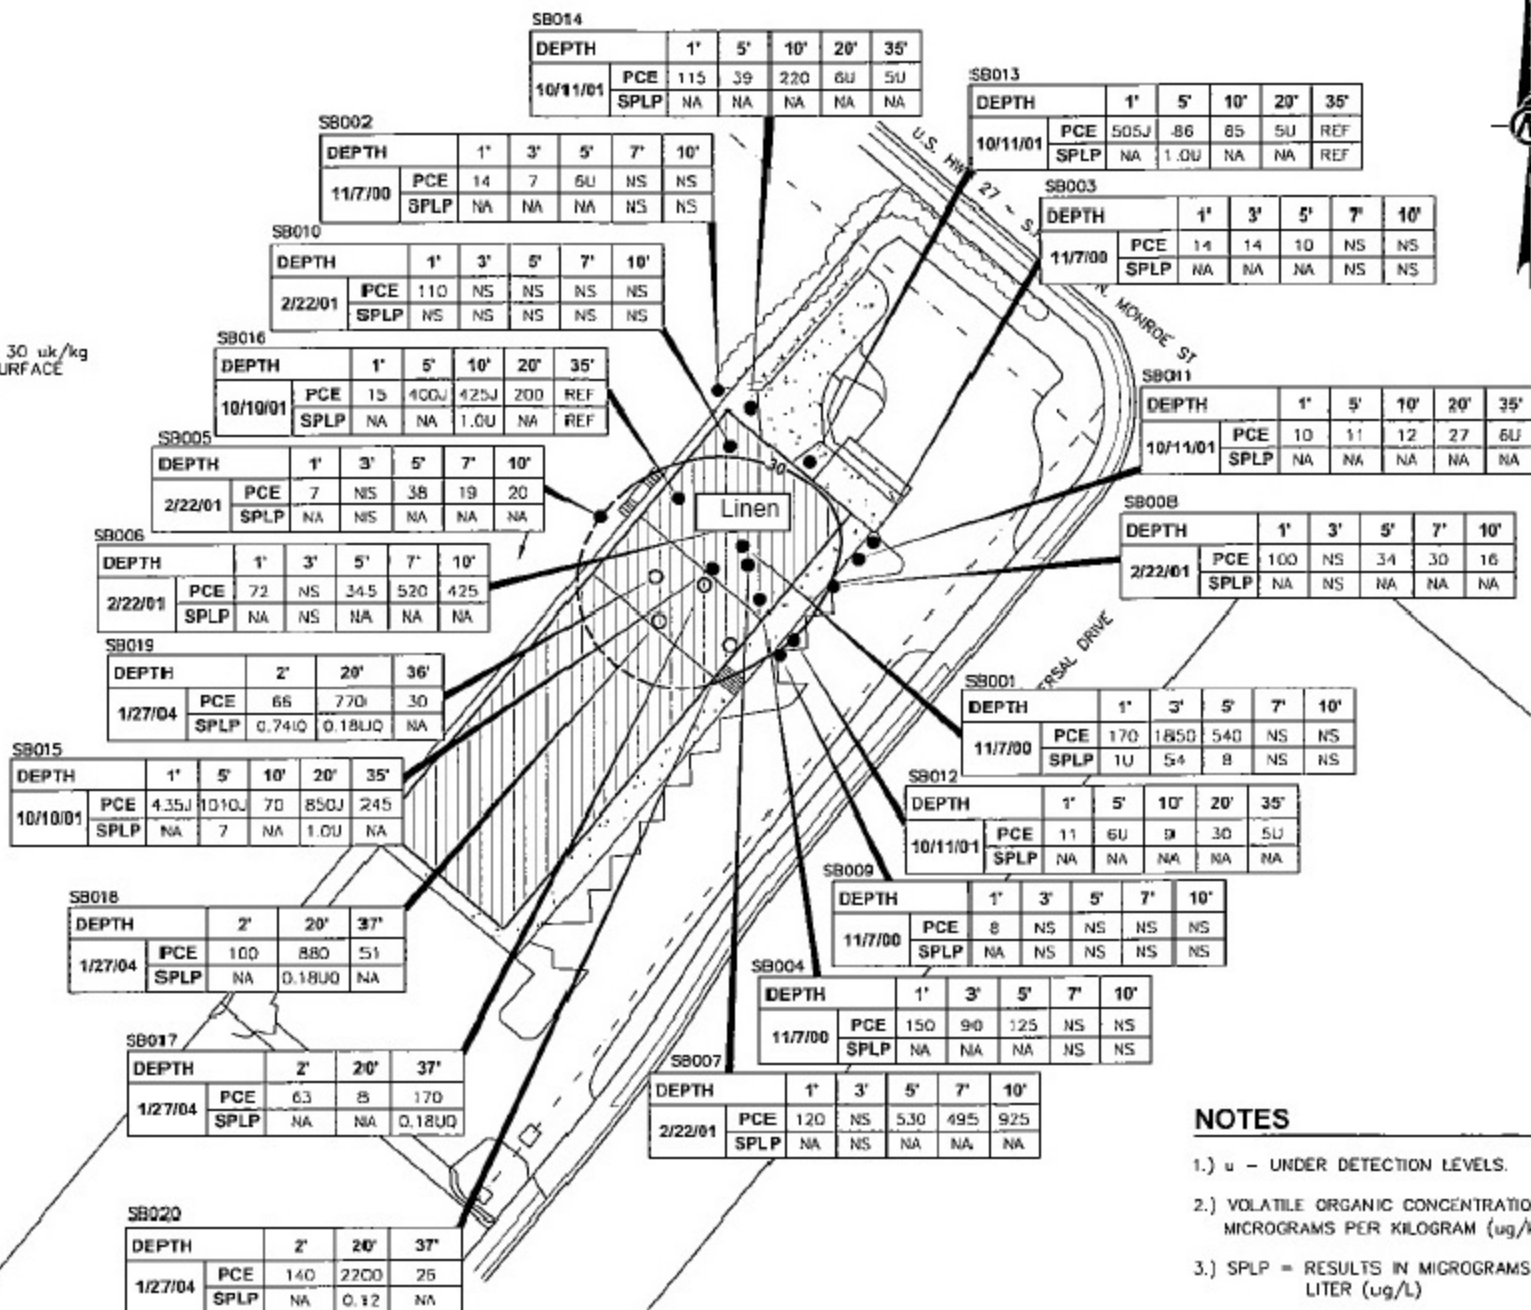

NOTES

- 1.) u - UNDER DETECTION LEVELS.
- 2.) VOLATILE ORGANIC CONCENTRATIONS IN MICROGRAMS PER KILOGRAM (ug/kg).
- 3.) SPLP = RESULTS IN MICROGRAMS PER LITER (ug/L)



Southern
Linen
Supply

SOIL ANALYTICAL RESULTS

PROJECT No. 03-2613.1E1
FILE No. 2613.1E1C
REV. 0 SCALE AS SHOWN
DESIGN
CADD TRC 03/27/04
CHECK
REVIEW