
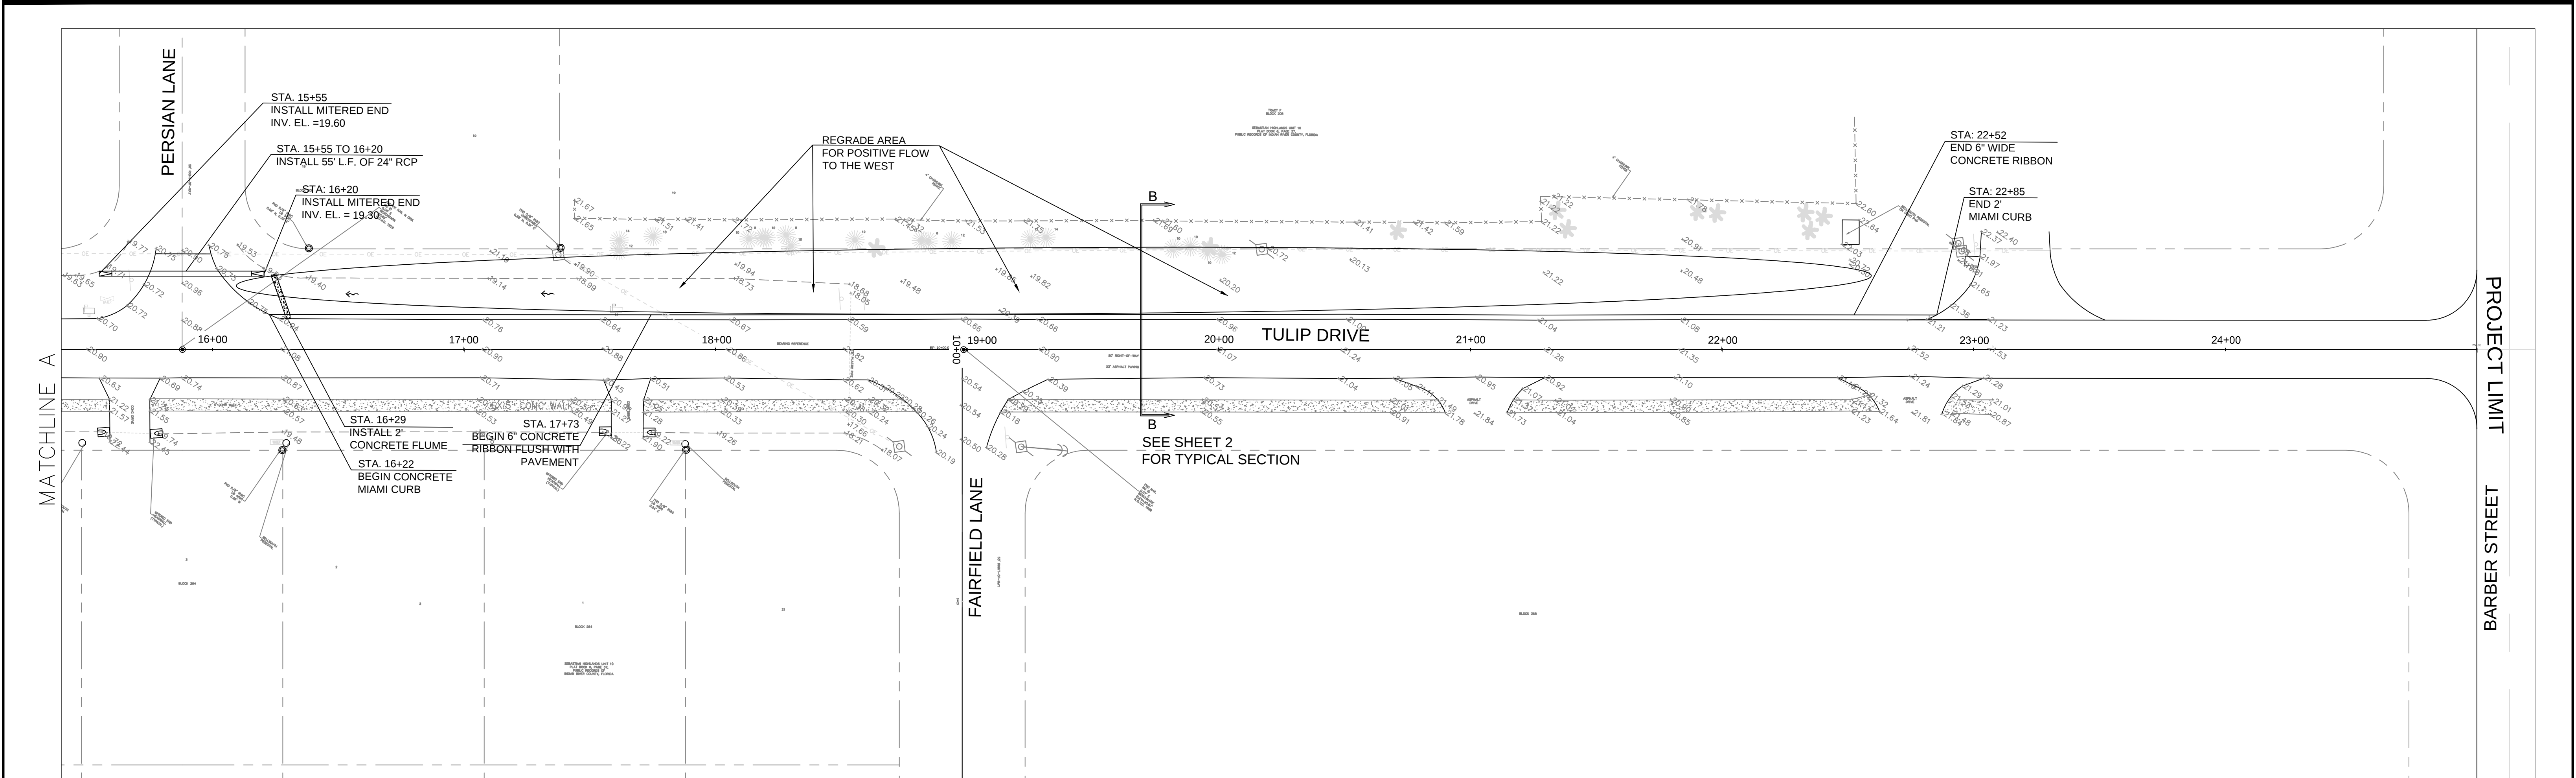


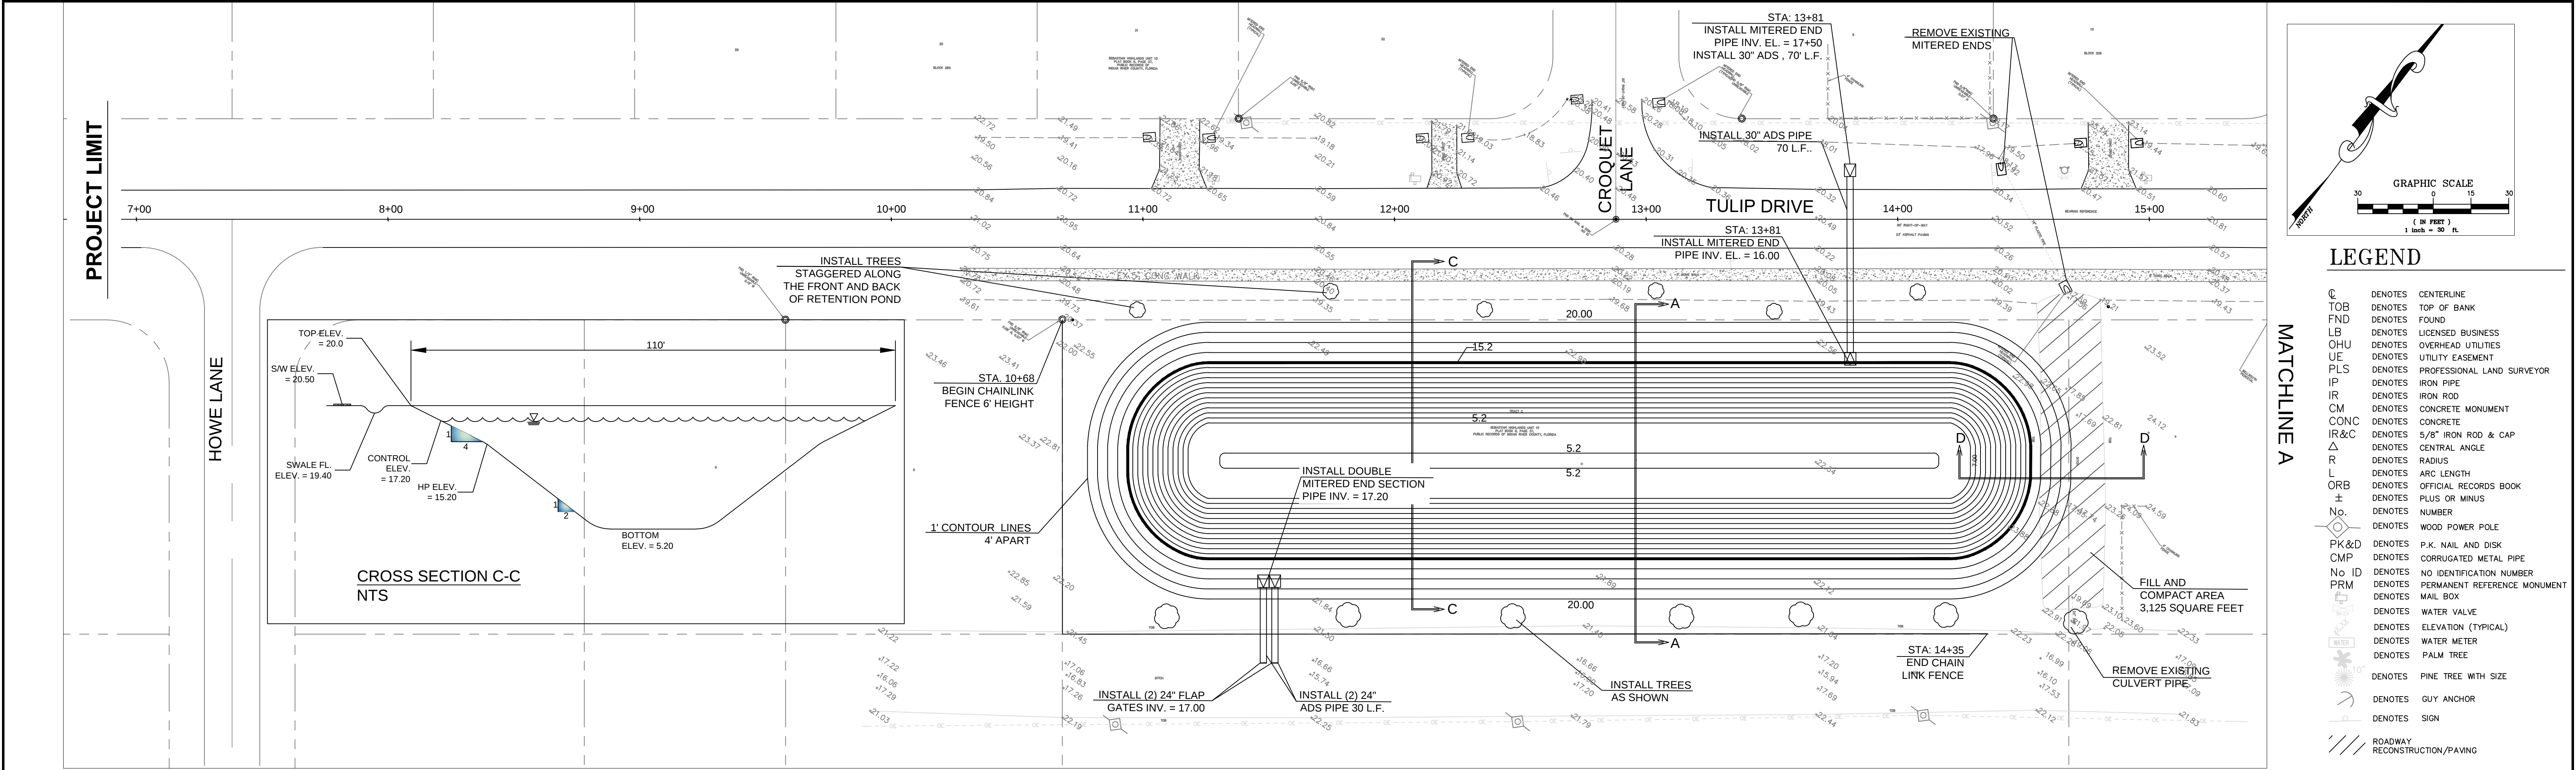

NOTICE TO DRAWING HOLDER DO NOT SCALE THESE DRAWINGS. IF ANY DISCREPANCIES OCCUR WITHIN THESE DOCUMENTS, THE CONTRACTOR SHALL CONTACT THE CITY OF SEBASTIAN FOR CLARIFICATIONS PRIOR TO CONSTRUCTION. THE CITY OF SEBASTIAN HEREAFTER REFERRED TO AS THE ENGINEER HAS PREPARED AND FURNISHED THIS DRAWING TO THE OWNER FOR USE ON THIS PROJECT ONLY. THIS DRAWING SHOULD NOT BE USED ON EXTENSIONS OF THIS PROJECT OR ON ANY OTHER PROJECT. ANY REUSE OF THIS DRAWING, WITHOUT WRITTEN VERIFICATION OR ADAPTION BY THE ENGINEER, SHALL BE AT THE REUSER'S SOLE RISK AND THE REUSER SHALL INDEMNIFY AND HOLD HARMLESS THE ENGINEER FROM ALL CLAIMS, DAMAGES, LOSSES AND EXPENSES, INCLUDING ATTORNEY'S FEES ARISING OUT OF OR RESULTING THEREFROM.		48 HOURS BEFORE DIGGING CALL TOLL FREE 811 SUNSHINE STATE ONE CALL OF FLORIDA, INC.	REVISIONS				DRAWING INFORMATION				CITY OF SEBASTIAN HOME OF PELICAN ISLAND	DRAINAGE IMPROVEMENTS TULIP DRIVE DRAINAGE/STREET IMPROVEMENTS	FRANK T. WATANABE, P.E. FL. REG. NO. 66735	WORKING NUMBER: COS - A1434	SHEET NUMBER: 4
NO.	DATE		BY	DESCRIPTION	FILENAME: TULIP DRAINAGE	SCALE:	SURVEYED BY: Culpepper and Terpening, Inc	DSGN: FTW DATE: 02/18/2014	DRWN: MDS DATE: 05-17-2016	CHKD: FTW DATE: 05-17-2016				QA/QC: FTW DATE: 05-17-2016	