


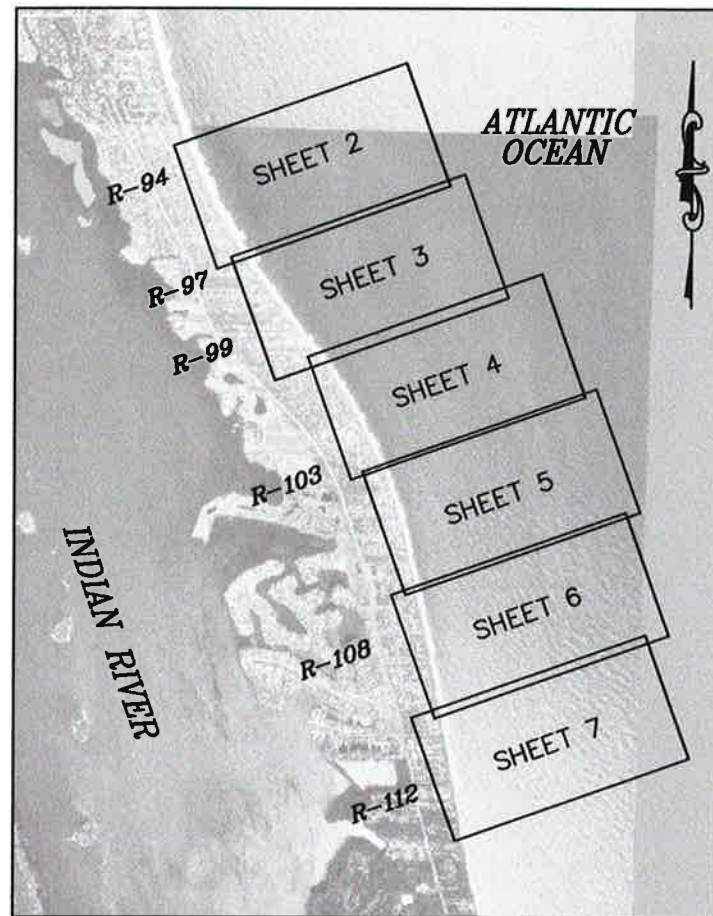

LOCATION MAP
1" INCH = 5,000 FEET

SURVEY NOTES:

- GRID COORDINATES SHOWN ARE IN FEET, AND ARE REFERENCED TO THE FLORIDA STATE PLANE COORDINATE SYSTEM, EAST ZONE, NORTH AMERICAN DATUM OF 1983, NGS ADJUSTMENT OF 1990 (NAD 83/90).
- GRID COORDINATES OF UPLAND DATA ARE BASED ON CONTROL MONUMENTS AS SHOWN IN THE CONTROL TABLE.
- GRID COORDINATES OF OFFSHORE DATA ARE BASED ON THE CANAVERAL DIFFERENTIAL C.O.R.S. BEACON BROADCASTING AT 289 KHZ.
- ELEVATIONS SHOWN ARE IN FEET AND ARE REFERENCED TO THE NORTH AMERICAN VERTICAL DATUM OF 1988 (NAVD 88).
- ELEVATIONS ARE BASED ON CONTROL MONUMENTS AS SHOWN IN THE CONTROL TABLE.
- TOPOGRAPHIC INFORMATION DEPICTED ON THIS SURVEY REPRESENTS THE EXISTING CONDITIONS ON THE DATE OF THE FIELD SURVEY.
- AERIAL IMAGERY WAS TAKEN IN 2008 AND PROVIDED BY THE FLORIDA DEPARTMENT OF TRANSPORTATION.
- AERIAL IMAGERY IS DISPLAYED HEREON FOR INFORMATION PURPOSES ONLY, NO PHOTOGRAPHIC ACCURACY IS IMPLIED BY THIS MAP.
- NOT VALID WITHOUT THE SIGNATURE AND ORIGINAL RAISED SEAL OF A FLORIDA LICENSED SURVEYOR AND MAPPER.
- UNDERGROUND UTILITIES AND IMPROVEMENTS NOT LOCATED.
- SOUNDINGS WERE OBTAINED USING AN ODOM HYDROTRAC DIGITAL SURVEY ECHO SOUNDER WITH A RESOLUTION 0.1' AND OPERATING AT A FREQUENCY OF 200 KHZ.
- HORIZONTAL POSITIONING UTILIZED A TRIMBLE RTK/GPS SYSTEM WITH A TRIMBLE 5700 BASE STATION LOCATED AT MONUMENT R-103.5

ABBREVIATIONS LEGEND:

FDEP FLORIDA DEPARTMENT OF ENVIRONMENTAL PROTECTION
M&E MORGAN & EKLUND, INC.
DNR DEPARTMENT OF NATURAL RESOURCES
CM CONCRETE MONUMENT

SYMBOLS LEGEND:

■ FDEP RANGE MONUMENT MONUMENT
● M&E 5/8" REBAR & CAP
○ M&E ALUMINUM PIPE MONUMENT

TOPOGRAPHIC & BATHYMETRIC SURVEY OF INDIAN RIVER COUNTY, SECTOR 7 R-94 THROUGH R-112 -FOR- APPLIED TECHNOLOGY & MANAGEMENT, INC.

COMMISSION NO. 5280.171

JUNE 2009

PREPARED BY:

MORGAN & EKLUND, INC.

PROFESSIONAL SURVEY CONSULTANTS



8745 US HIGHWAY #1
P.O. BOX 701420
WABASSO, FL 32970
PHONE: (772) 388-5364
FAX: (772) 388-3165

1500 S.E. 3RD COURT
SUITE 110
DEERFIELD BEACH, FL 33441
PHONE: (954) 421-6882
FAX: (954) 421-0451

CONTROL TABULATION



MONUMENT	STATION	NAD 83/90 SPCS 901 US SURVEY FEET	NAVD 88 ELEVATION	NORTH AZIMUTH	STAMPING	DESCRIPTION
A30		1193332.32	867295.63	5.56	88-78-A30	
A40		1176042.15	874145.44	2.45	94-77 A40	
A34-2		1187419.64	871242.23	10.23	88-86-A34-2	
103		1182956.17	872459.42	3.21	SIRC	
R-94	0	1195631.61	867335.39	10.85	R-94 IND R 72	DNR CM
R-95	0	1194821.97	867835.93	12.71	R-95 IR 97	DNR CM
R-96	0	1193897.43	868192.86	12.42	T-96 IND R 1978	DNR CM
R-97	0	1193066.04	868811.61	11.02	R-97 IND. R. 1986	4X4 C. M.
R-98	0	1192297.39	869177.06	7.79	T-98 IND. R. 1978	
R-98 D/S	300	1192400.07	869458.97	5.89	98 DS NO STAMPING	
R-99	0	1191500.39	869990.86	12.15	R-99 IND. R. 86	DNR C. M.
R-99.5	0	1191045.12	870324.82	12.37		5/8" REBAR & CAP
T-100	0	1190502.29	870416.50	12.98	T-100 IND. R. 78	DNR C. M.
R-100 D/S	300	1190604.86	870698.39	11.63	100 DS NO STAMPING	
R-100.5	0	1190206.11	870945.97	12.43		5/8" REBAR & CAP
R-101	0	1189857.74	871194.29	14.09	R-101 IND. R. 1986	DNR C. M.
R-101.25	0	1189642.83	871328.88	12.14		5/8" REBAR & CAP
R-101.5	0	1189430.64	871470.47	9.13		5/8" REBAR & CAP
R-101.75	0	1189216.16	871605.96	8.77		5/8" REBAR & CAP
R-102	0	1188932.03	871550.21	10.06	R-102 IND. R. 72	DNR C. M.
R-102.25	0	1188792.74	871810.99	11.43		5/8" REBAR & CAP
R-102.5	0	1188587.70	871891.05	10.82		5/8" REBAR & CAP
R-102.75	0	1188407.58	872006.48	9.32		5/8" REBAR & CAP
R-103	0	1188149.83	871974.44	11.05	R-103 IND. R. 72	DNR C. M.
R-103 D/S	140	1188197.63	872106.02	11.04	R-103 D/S RING. 140' 2002	M&E APM
R-103.25	0	1187935.90	872199.03	9.91		5/8" REBAR & CAP
R-103.5	-50	1187709.76	872302.70	9.68		5/8" REBAR & CAP
R-103.75	0	1187413.63	872389.10	9.70		5/8" REBAR & CAP
R-104	0	1187152.54	872484.11	10.60	R-104 IND. R. 74	DNR C. M.
R-104 D/S	45	1187167.92	872526.45	9.49	104 DS NO STAMPING	
R-104.25	9	1186974.58	872664.58	8.82		PK NAIL & DISK
R-104.5	75	1186753.99	872727.94	10.09		5/8" REBAR & CAP
R-104.75	0	1186494.09	872789.36	10.22		5/8" REBAR & CAP
R-105	0	1186247.85	872675.59	9.40	R-105 IND. R. 72	DNR C. M.
R-105.25	0	1186013.40	872916.40	9.58		5/8" REBAR & CAP
R-105.5	0	1185716.49	872985.62	10.29		5/8" REBAR & CAP
R-105.75	35	1185430.27	873046.63	10.67		5/8" REBAR & CAP
R-106	0	1185052.03	872929.98	8.42	R-106 IND. R. 97	DNR DISK
R-106.5	0	1184758.94	873210.11	12.70		5/8" REBAR & CAP
R-107	0	1184270.95	872955.12	8.72	R-107 IND. R. 86	DNR C. M.
R-107.5	0	1183978.06	873365.56	10.07		5/8" REBAR & CAP
R-108	0	1183453.94	873140.65	8.51	R-108 IND. R. 72	DNR C. M.
R-109	0	1182559.66	873407.67	10.52	R-109 IR 97	DNR CM
R-110	0	1181746.97	873752.74	9.26	R-110 IND R -O-RESET 1986	DNR CM
R-111	0	1180684.57	873988.52	9.99	R-111 IND R +398 1986	DNR CM
R-112	0	1179691.16	874044.56	11.42	T-112 IND R 1978	DNR CM



SHEET INDEX

SHEET NO.	DESCRIPTION
1	COVER SHEET
2-7	PLAN VIEW
8-17	PROFILE VIEW



FIELD BOOKS: INDIAN RIVER 205 PG 46-75
INDIAN RIVER 212 PG 21-49
INDIAN RIVER 213 PG 01-29

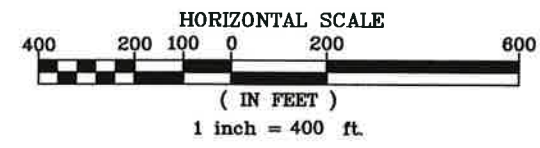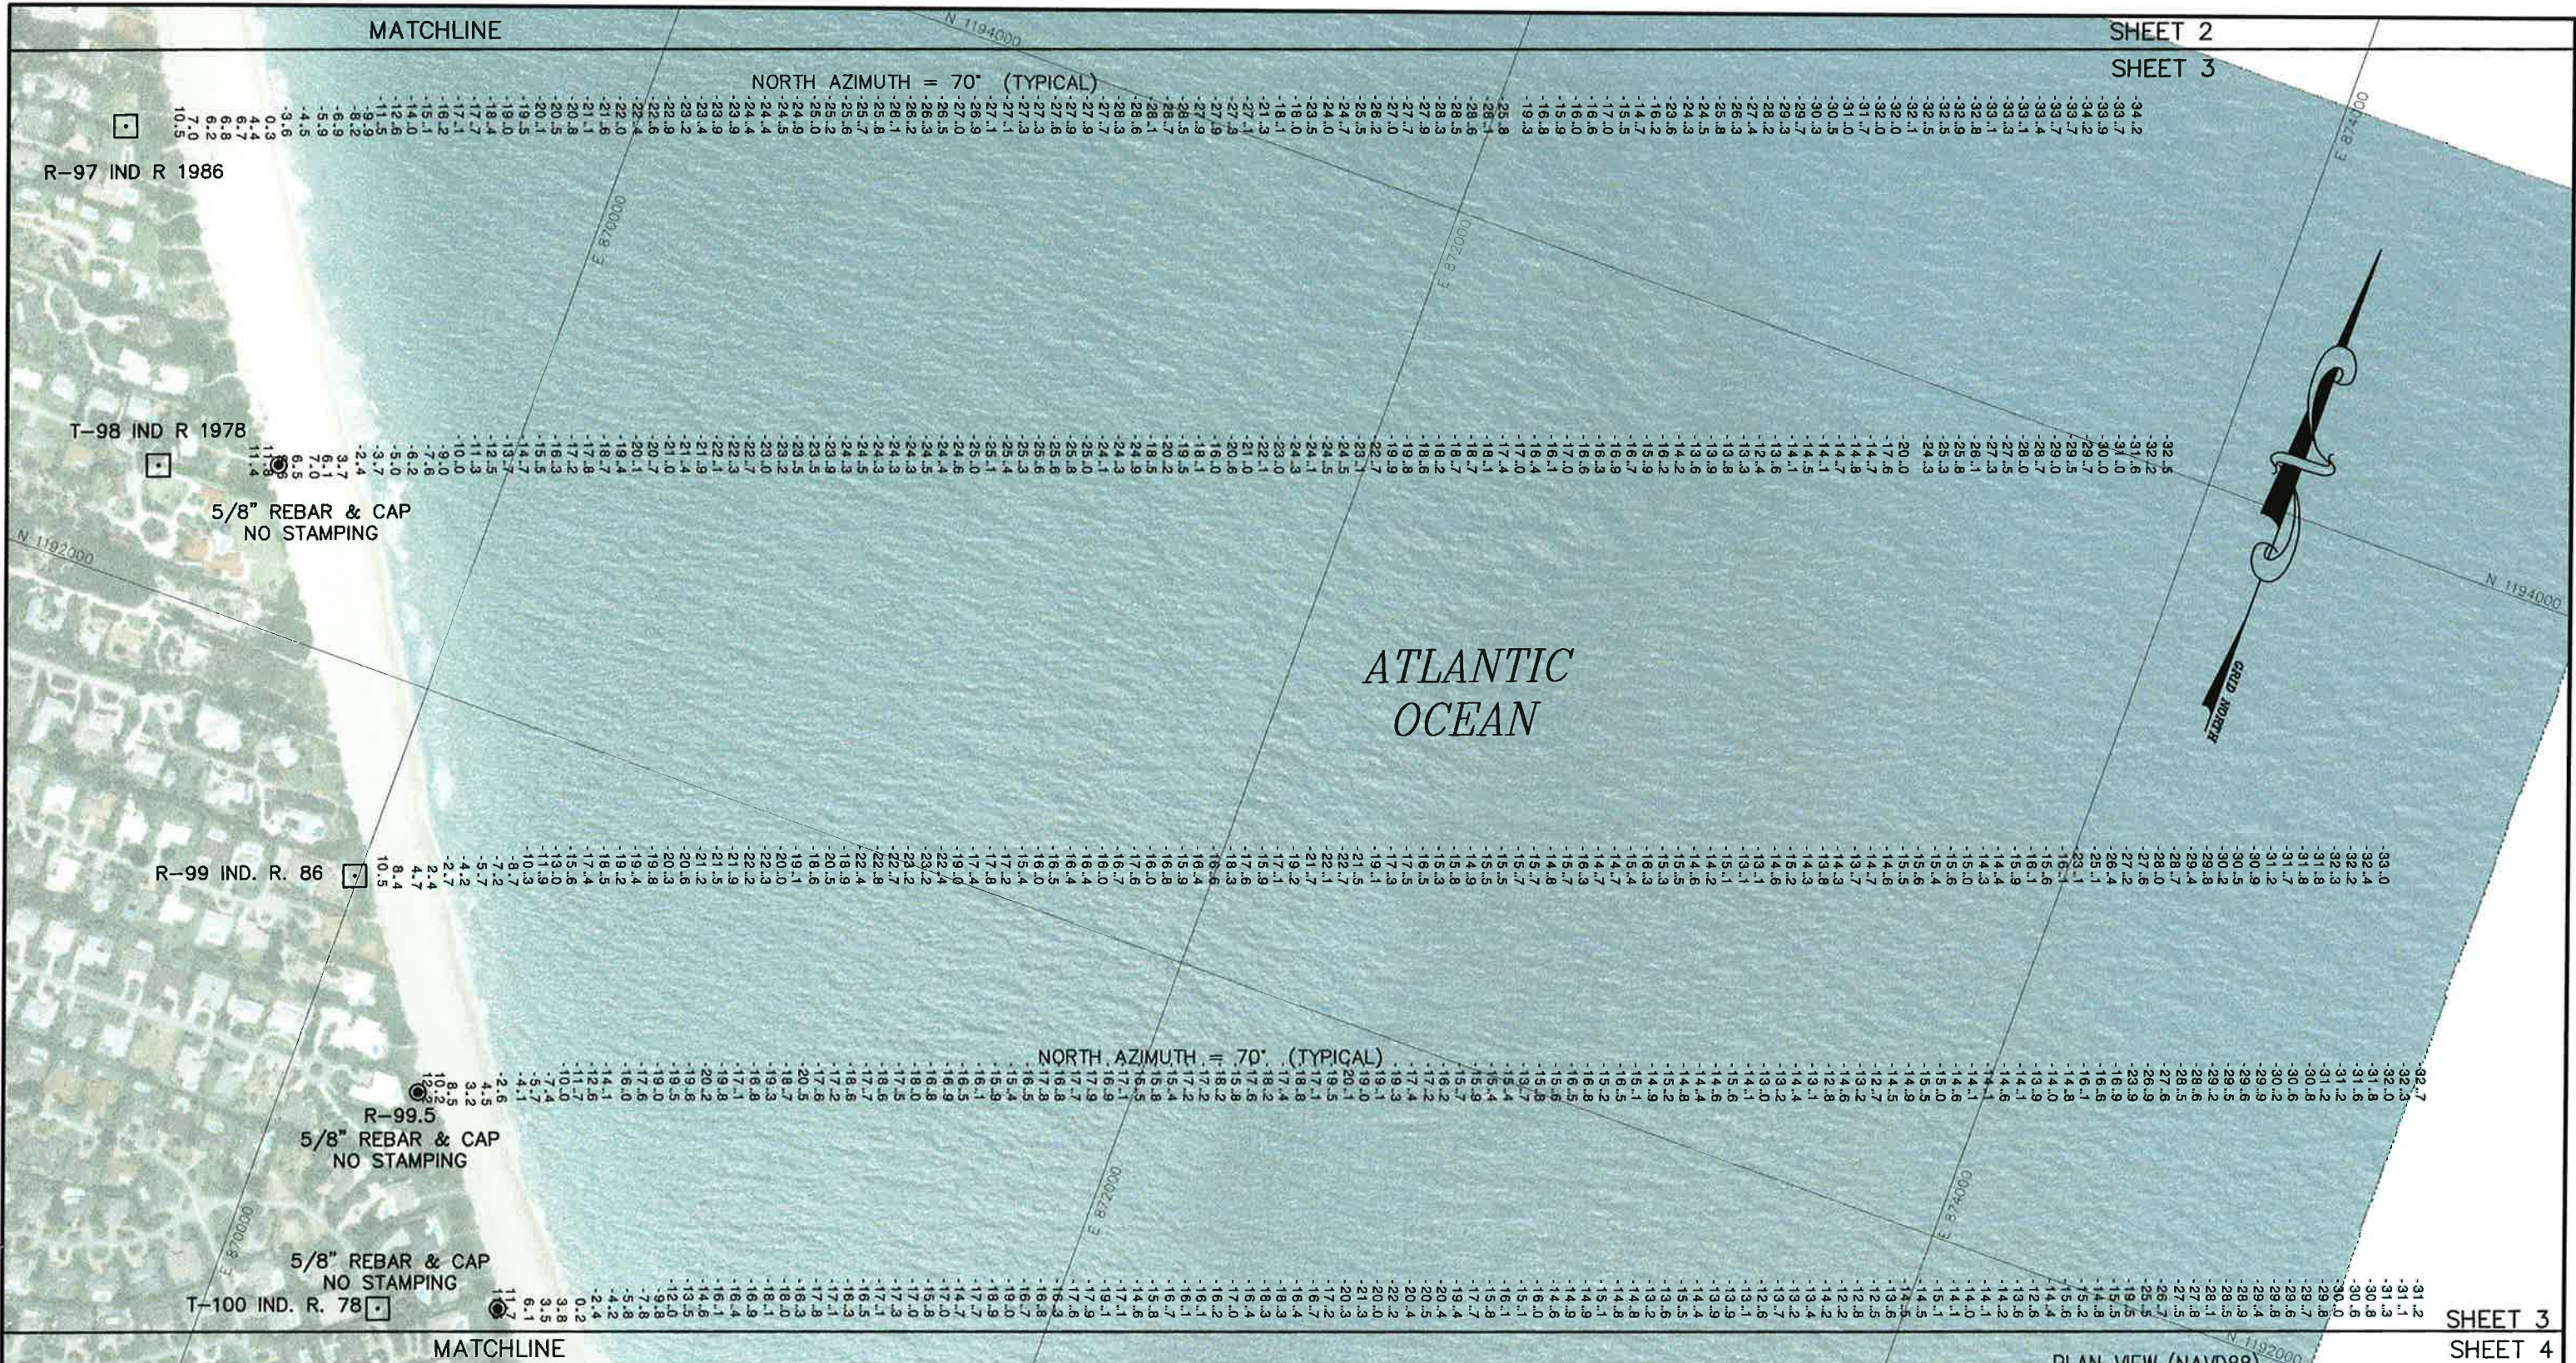

MORGAN & EKLUND, INC.
PROFESSIONAL SURVEY CONSULTANTS
8745 US HIGHWAY #1
P.O. BOX 701420
WABASSO, FL 32970
PHONE: (772) 388-5364
FAX: (772) 388-3165
1500 S.E. 3RD COURT
SUITE 110
DEERFIELD BEACH, FL 33441
PHONE: (954) 421-6882
FAX: (954) 421-0451
LB # 4298

CERTIFICATE OF SURVEYOR - I HEREBY CERTIFY THAT THE INFORMATION SHOWN HEREON IS IN ACCORDANCE WITH A RECENT FIELD SURVEY MADE UNDER MY DIRECTION AND THAT IT IS TRUE AND CORRECT TO THE BEST OF MY KNOWLEDGE AND BELIEF, AND MEETS THE MINIMUM TECHNICAL STANDARDS AS SET FORTH BY THE FLORIDA BOARD OF PROFESSIONAL LAND SURVEYORS IN CHAPTER 61G17-6, FLORIDA ADMINISTRATIVE CODE, PURSUANT TO SECTION 472.027, FLORIDA STATUTES.
JOHN R. MORGAN, PLS
PROFESSIONAL LAND SURVEYOR # 3520
STATE OF FLORIDA


TOPOGRAPHIC & BATHYMETRIC SURVEY OF INDIAN RIVER COUNTY, SECTOR 7 R-94 THROUGH R-112 APPLIED TECHNOLOGY & MANAGEMENT, INC.				COMMISSION NO. 5280.171
				SCALE AS SHOWN
				DATE 6/18/09
DRAWN BY SAM	CHECKED BY JRM	FIELD BOOK PAGE NO.	SEE SHEET 1	DATE OF SURVEY 6/15/09
				SHEET 3 OF 17

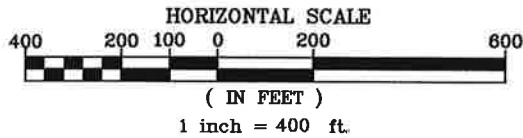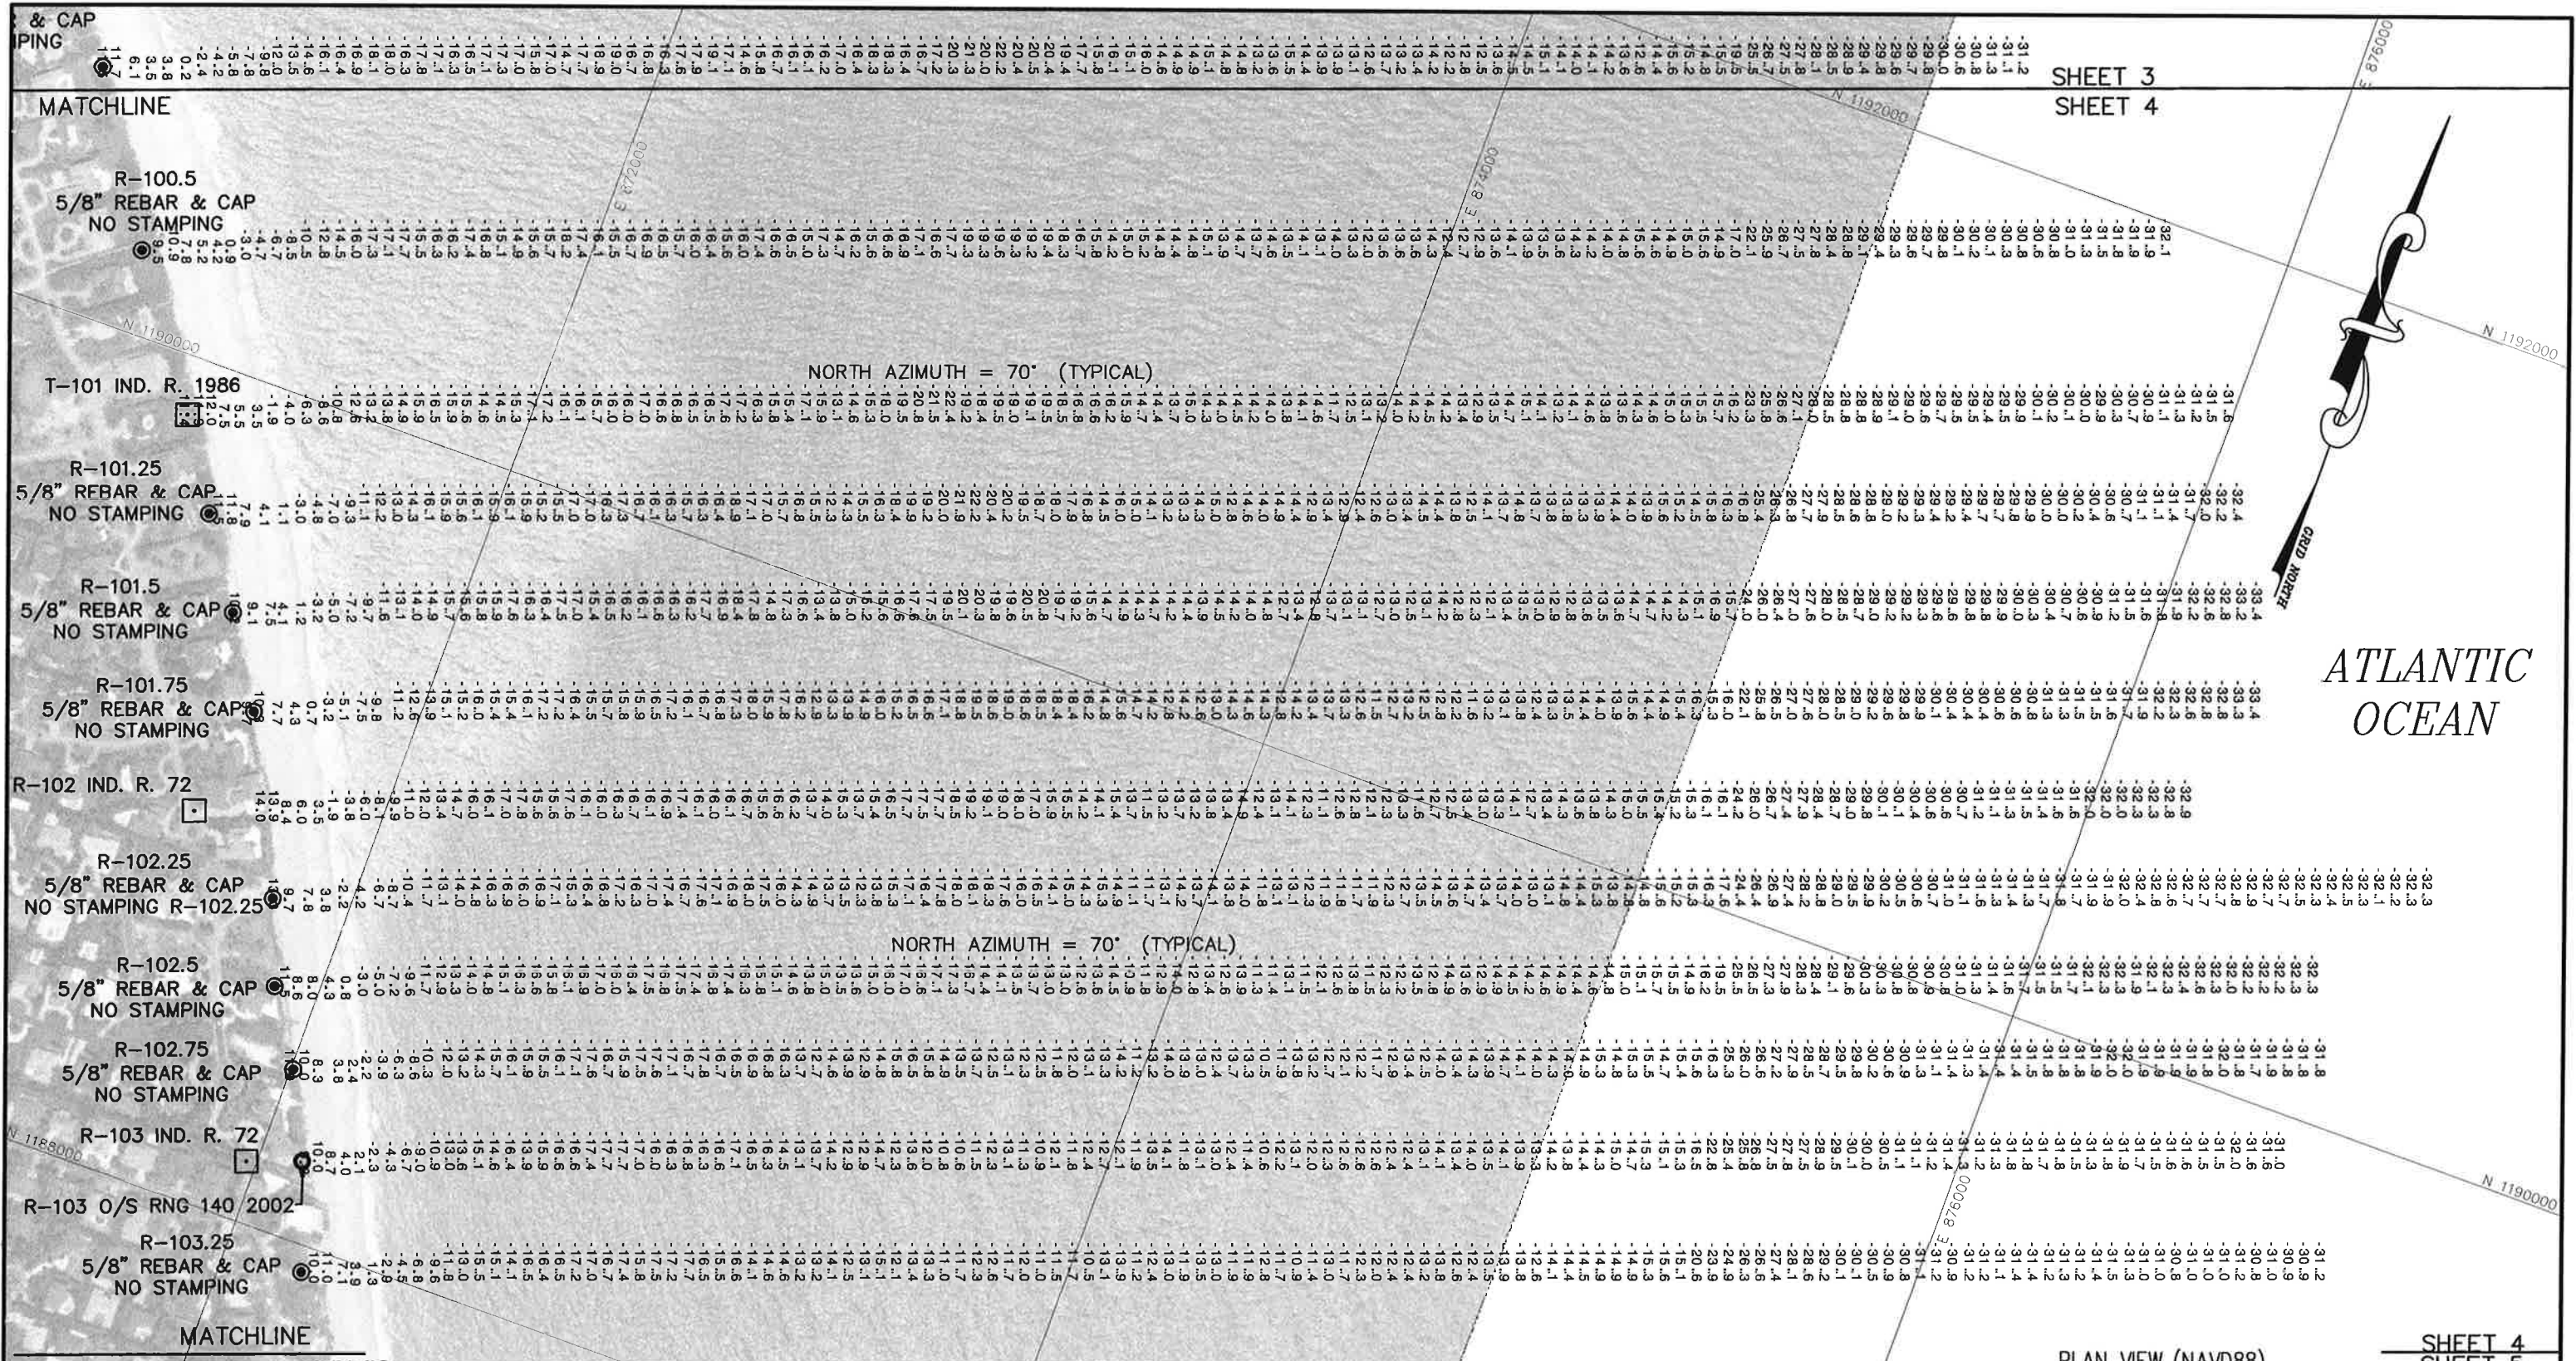

MORGAN & EKLUND, INC.
PROFESSIONAL SURVEY CONSULTANTS
8745 US HIGHWAY #1
P.O. BOX 701420
WABASSO, FL 32970
PHONE: (772) 388-5364
FAX: (772) 388-3165
1500 S.E. 3RD COURT
SUITE 110
DEERFIELD BEACH, FL 33441
PHONE: (954) 421-6882
FAX: (954) 421-0451
LB # 4298

CERTIFICATE OF SURVEYOR - I HEREBY CERTIFY THAT THE INFORMATION SHOWN HEREON IS IN ACCORDANCE WITH A RECENT FIELD SURVEY MADE UNDER MY DIRECTION, AND THAT IT IS TRUE AND CORRECT TO THE BEST OF MY KNOWLEDGE AND BELIEF, AND MEETS THE MINIMUM TECHNICAL STANDARDS AS SET FORTH BY THE FLORIDA BOARD OF PROFESSIONAL LAND SURVEYORS IN CHAPTER 61G17-6, FLORIDA ADMINISTRATIVE CODE, PURSUANT TO SECTION 473.027, FLORIDA STATUTES.
JOHN R. MORGAN, II, PLS
PROFESSIONAL LAND SURVEYOR # 3520
STATE OF FLORIDA

PLAN VIEW (NAVD88)				SHEET 4 SHEET 5	
TOPOGRAPHIC & BATHYMETRIC SURVEY OF INDIAN RIVER COUNTY, SECTOR 7 R-94 THROUGH R-112 APPLIED TECHNOLOGY & MANAGEMENT, INC.				COMMISSION NO. 5280.171	SCALE AS SHOWN
				DATE 6/18/09	
DRAWN BY SAM	CHECKED BY JRM	FIELD BOOK PAGE NO.	SEE SHEET 1	DATE OF SURVEY 6/15/09	SHEET 4 OF 17

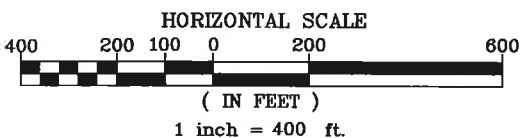



MORGAN & EKLUND, INC.
PROFESSIONAL SURVEY CONSULTANTS
8745 US HIGHWAY #1
P.O. BOX 701420
WABASSO, FL 32970
PHONE: (772) 388-5364
FAX: (772) 388-3165
LB # 4298

CERTIFICATE OF SURVEYOR - I HEREBY CERTIFY THAT THE INFORMATION SHOWN HEREON IS IN ACCORDANCE WITH A RECENT FIELD SURVEY MADE UNDER MY DIRECTION AND THAT IT IS TRUE AND CORRECT TO THE BEST OF MY KNOWLEDGE AND BELIEF, AND MEETS THE MINIMUM TECHNICAL STANDARDS AS SET FORTH BY THE FLORIDA BOARD OF PROFESSIONAL LAND SURVEYORS IN CHAPTER 61017-4, FLORIDA ADMINISTRATIVE CODE, PURSUANT TO SECTION 472.027, FLORIDA STATUTES.



JOHN R. MORGAN, R. PLS.
PROFESSIONAL LAND SURVEYOR # 3320
STATE OF FLORIDA

COMMISSION NO.
5280.171
SCALE
AS SHOWN
DATE
6/18/09
SHEET 5 of 17

TOPOGRAPHIC & BATHYMETRIC SURVEY OF
INDIAN RIVER COUNTY, SECTOR 7
R-94 THROUGH R-112
APPLIED TECHNOLOGY & MANAGEMENT, INC.

DRAWN BY SAM	CHECKED BY JRM	FIELD BOOK PAGE NO.	SEE SHEET 1	DATE OF SURVEY 6/15/09
-----------------	-------------------	------------------------	----------------	---------------------------

PLAN VIEW (NAVD88)

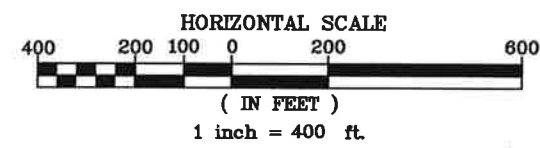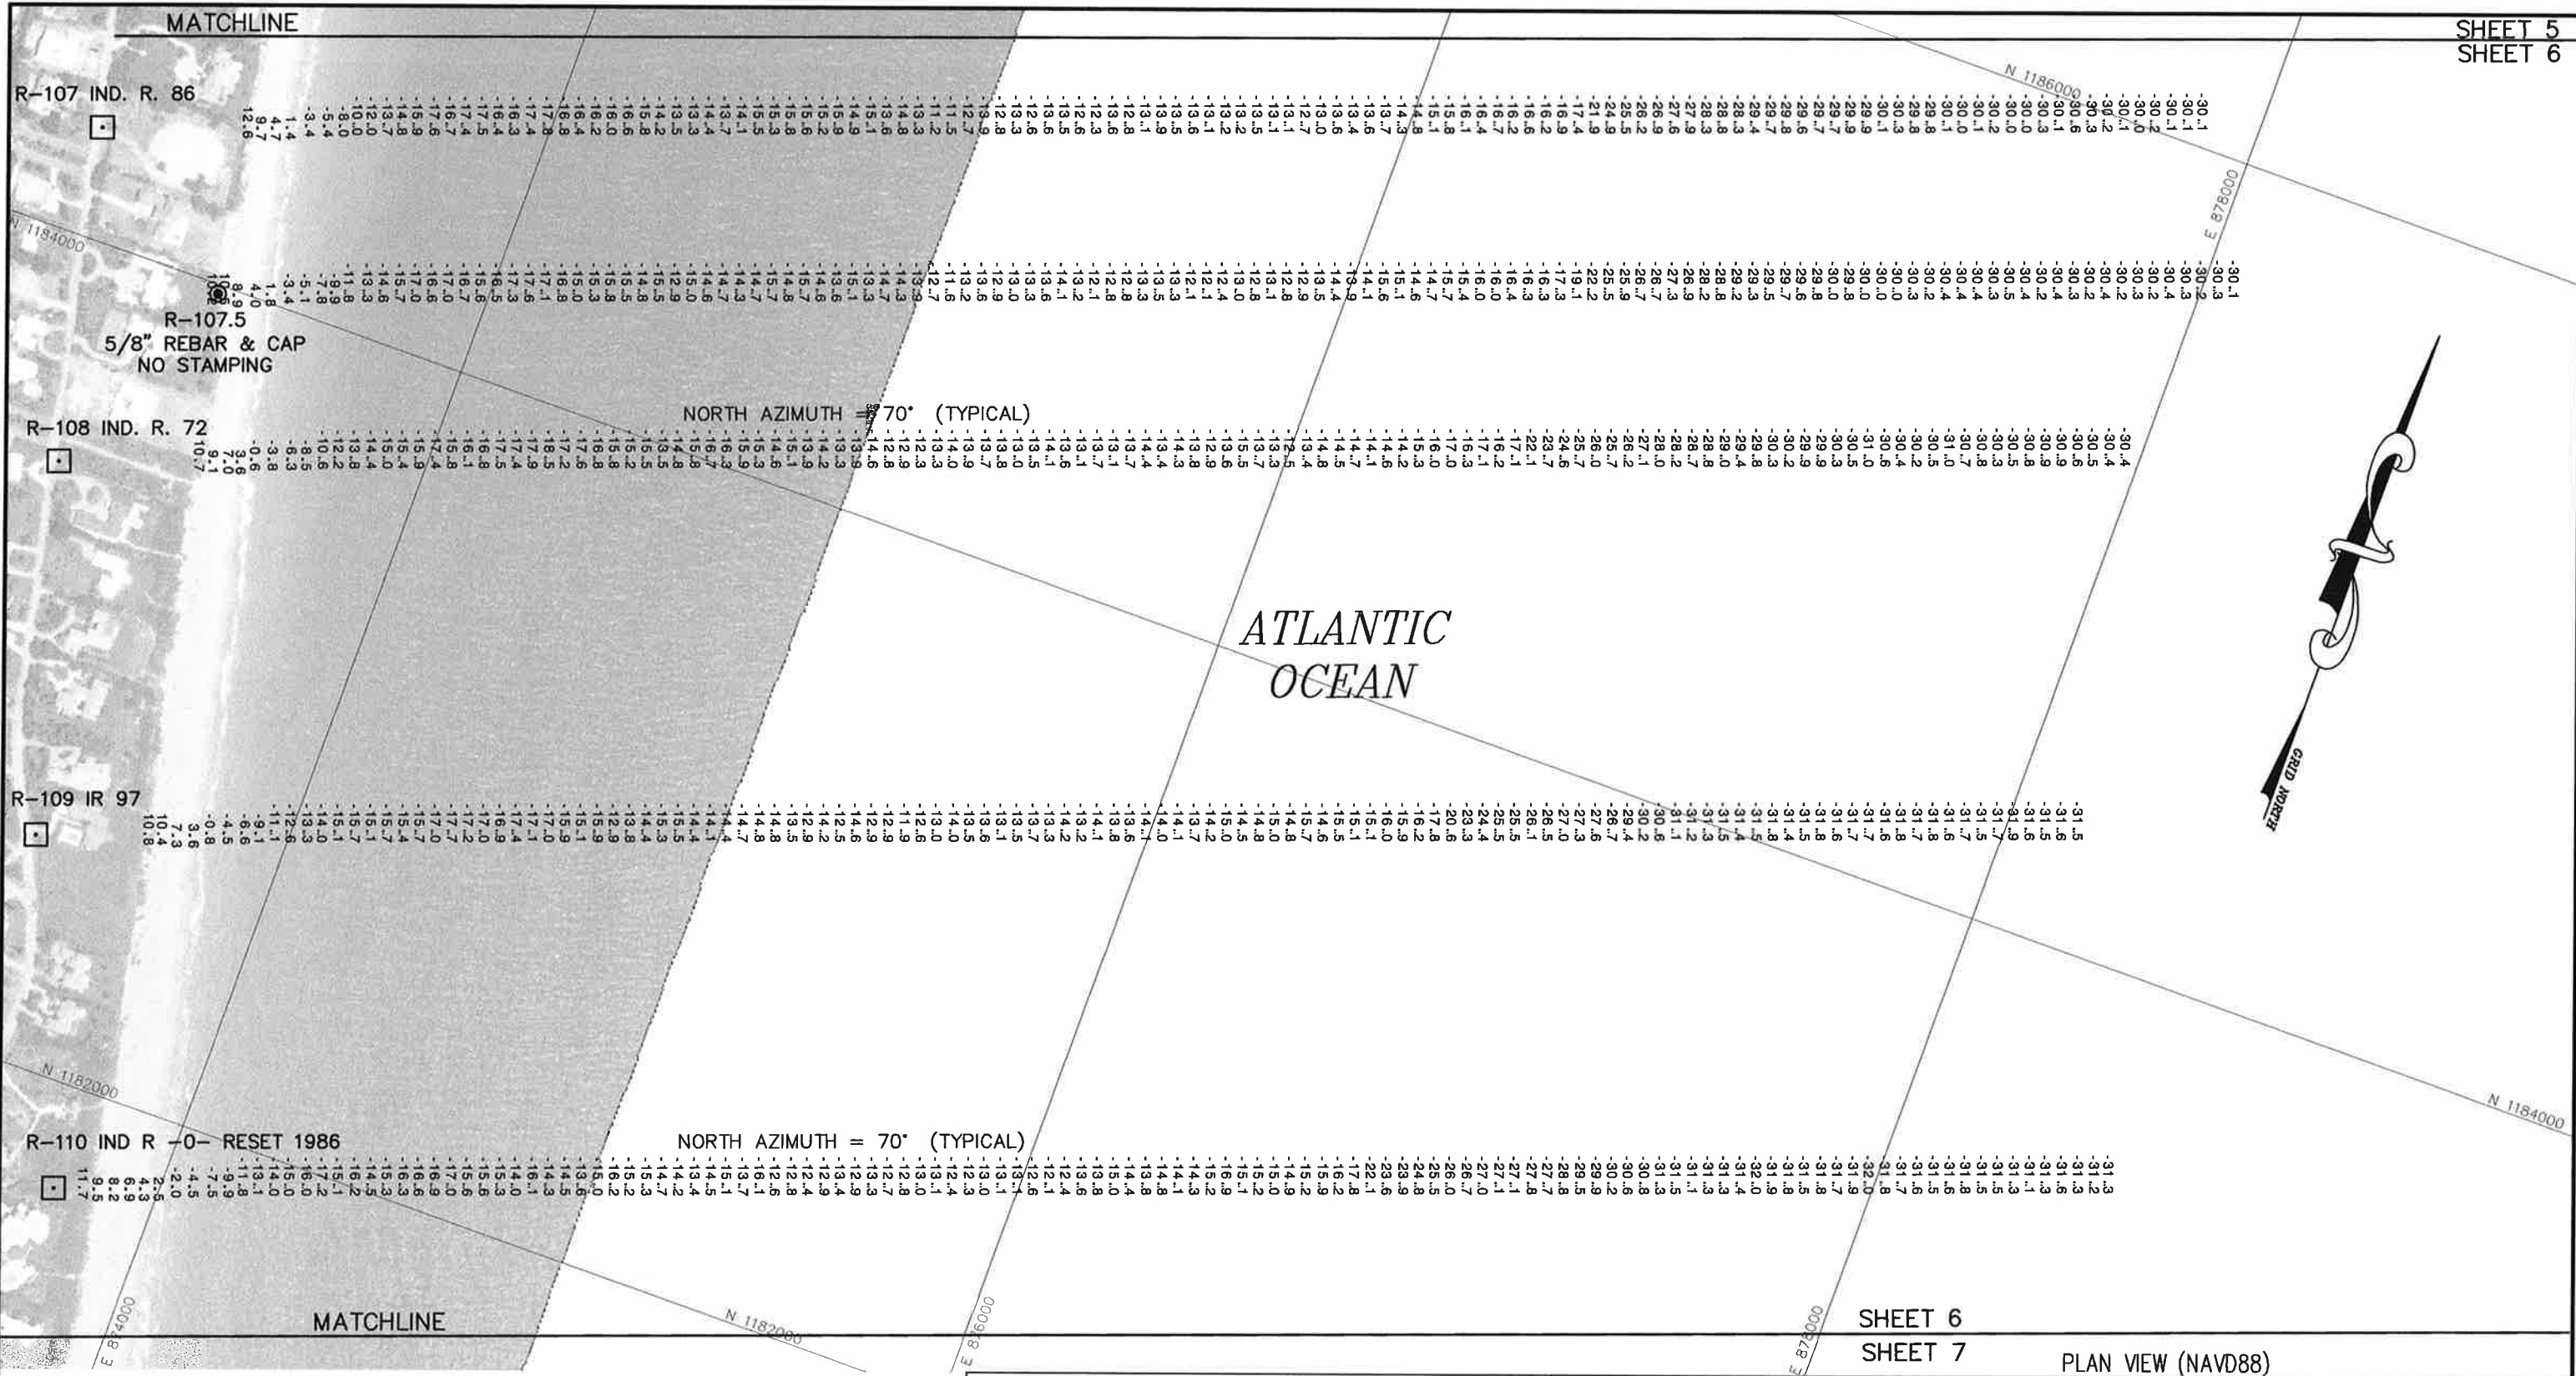

 MORGAN & EKLUND, INC. PROFESSIONAL SURVEY CONSULTANTS 8745 US HIGHWAY #1 P.O. BOX 701420 WABASSO, FL 32970 PHONE: (772) 388-5364 FAX: (772) 388-3185 LB # 4298	CERTIFICATE OF SURVEYOR - I HEREBY CERTIFY THAT THE INFORMATION SHOWN HEREON IS IN ACCORDANCE WITH A RECENT FIELD SURVEY MADE UNDER MY DIRECTION, AND THAT IT IS TRUE AND CORRECT TO THE BEST OF MY KNOWLEDGE AND BELIEF, AND MEETS THE MINIMUM TECHNICAL STANDARDS AS SET FORTH BY THE FLORIDA BOARD OF PROFESSIONAL LAND SURVEYORS IN CHAPTER 61G17-8, FLORIDA ADMINISTRATIVE CODE, PURSUANT TO SECTION 472.027, FLORIDA STATUTES. JOHN R. MORGAN, II, PLS PROFESSIONAL LAND SURVEYOR # 3820 STATE OF FLORIDA	PLAN VIEW (NAVD88)				COMMISSION NO. 5280.171
		TOPOGRAPHIC & BATHYMETRIC SURVEY OF INDIAN RIVER COUNTY, SECTOR 7 R-94 THROUGH R-112				SCALE AS SHOWN
		APPLIED TECHNOLOGY & MANAGEMENT, INC.				DATE 6/18/09
		DRAWN BY SAM	CHECKED BY JRM	FIELD BOOK PAGE NO.	SEE SHEET 1	DATE OF SURVEY 6/15/09

MATCHLINE

SHEET 6
SHEET 7

R-111 IND. R. +398 1986


ATLANTIC
OCEAN

T-112 IND R 1978

NORTH AZIMUTH = 70° (TYPICAL)

CRD
MARK

PLAN VIEW (NAVD88)

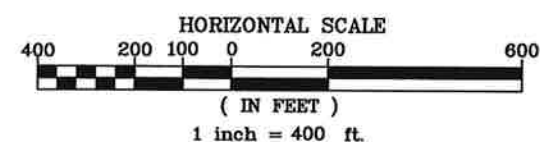

MORGAN & EKLUND, INC.

PROFESSIONAL SURVEY CONSULTANTS

8745 US HIGHWAY #1
P.O. BOX 701420
WABASSO, FL 32970
PHONE: (772) 388-5364
FAX: (772) 388-3165

1500 S.E. 3RD COURT
SUITE 110
DEERFIELD BEACH, FL 33441
PHONE: (954) 421-6882
FAX: (954) 421-0451

LB # 4298

CERTIFICATE OF SURVEYOR - I HEREBY CERTIFY THAT THE INFORMATION SHOWN HEREON IS IN ACCORDANCE WITH A RECENT FIELD SURVEY MADE UNDER MY DIRECTION, AND THAT IT IS TRUE AND CORRECT TO THE BEST OF MY KNOWLEDGE AND BELIEF, AND MEETS THE MINIMUM TECHNICAL STANDARDS AS SET FORTH BY THE FLORIDA BOARD OF PROFESSIONAL LAND SURVEYORS IN CHAPTER 61G17-8, FLORIDA ADMINISTRATIVE CODE, PURSUANT TO SECTION 472.027, FLORIDA STATUTES.

JOHN R. MORGAN, PLS
PROFESSIONAL LAND SURVEYOR # 3320
STATE OF FLORIDA

TOPOGRAPHIC & BATHYMETRIC SURVEY OF
INDIAN RIVER COUNTY, SECTOR 7
R-94 THROUGH R-112
APPLIED TECHNOLOGY & MANAGEMENT, INC.

DRAWN BY
SAM

CHECKED BY
JRM

FIELD BOOK
PAGE NO.
SEE
SHEET 1


DATE OF SURVEY
6/15/09

COMMISSION NO.
5280.171


SCALE
AS SHOWN

DATE
6/18/09


SHEET 7 of 17

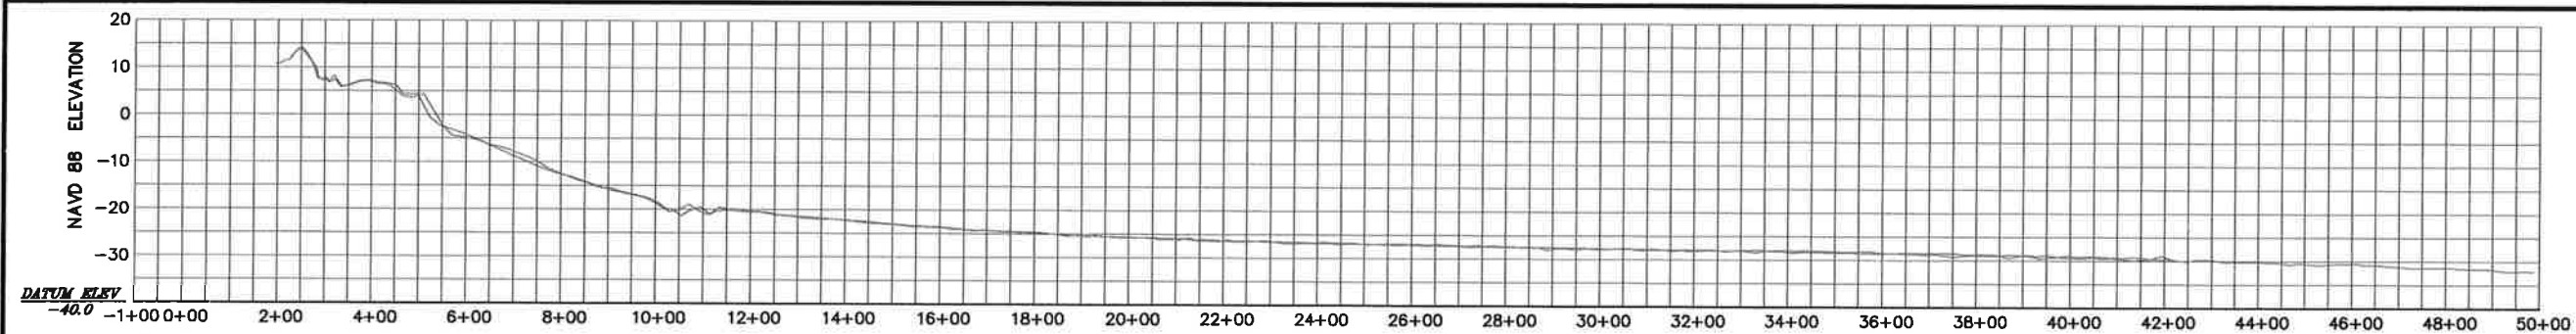


R-94

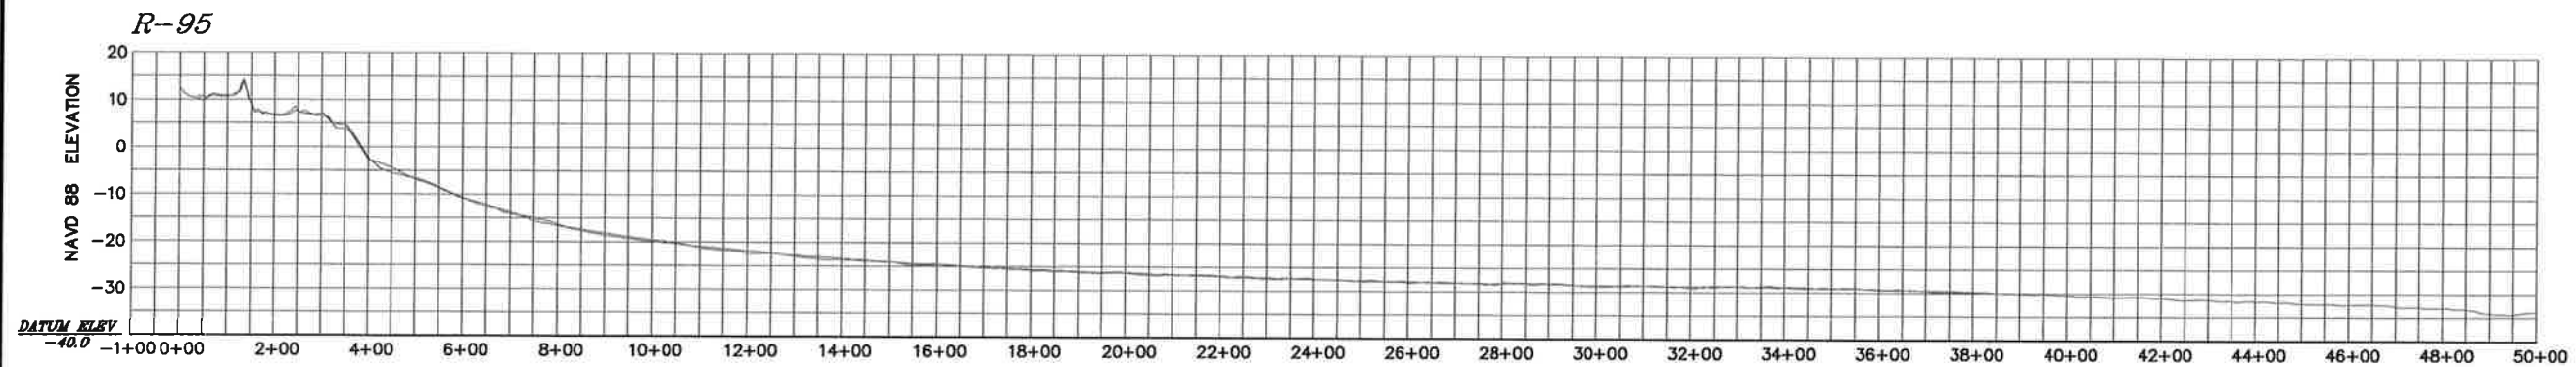

R-95

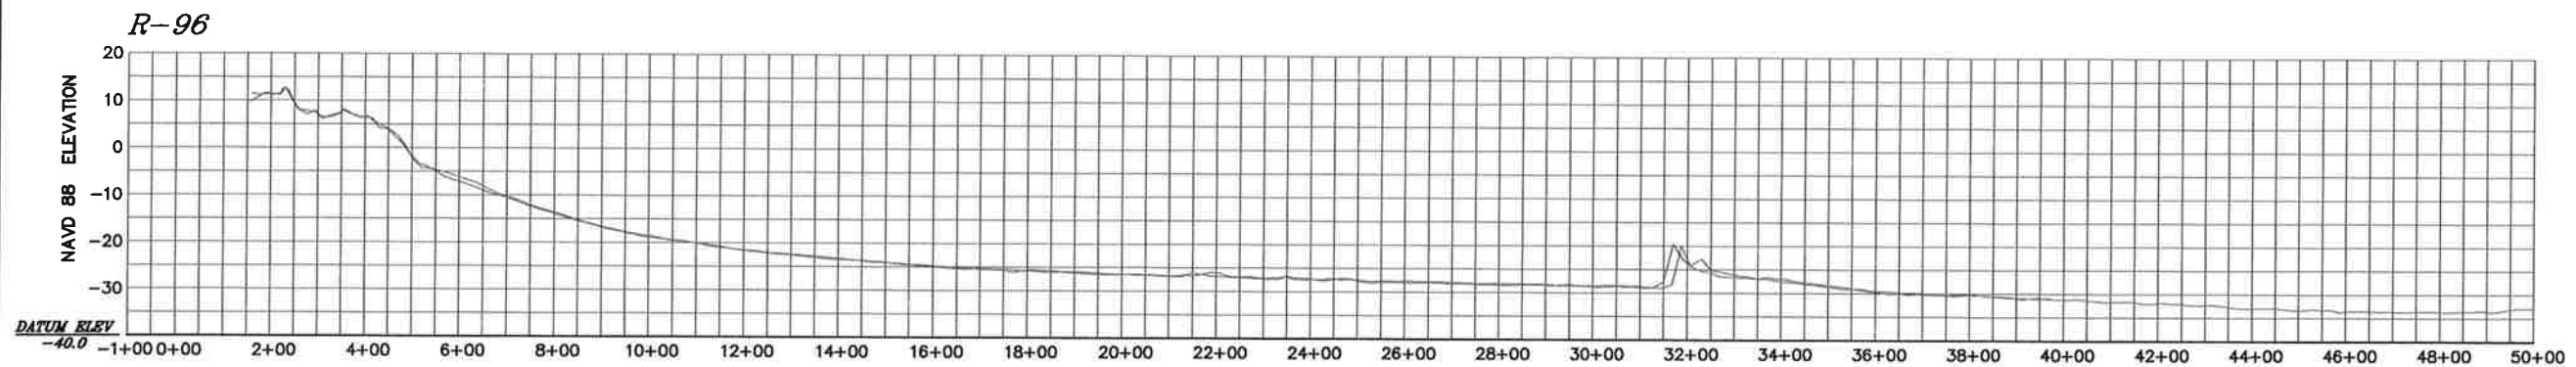


R-96

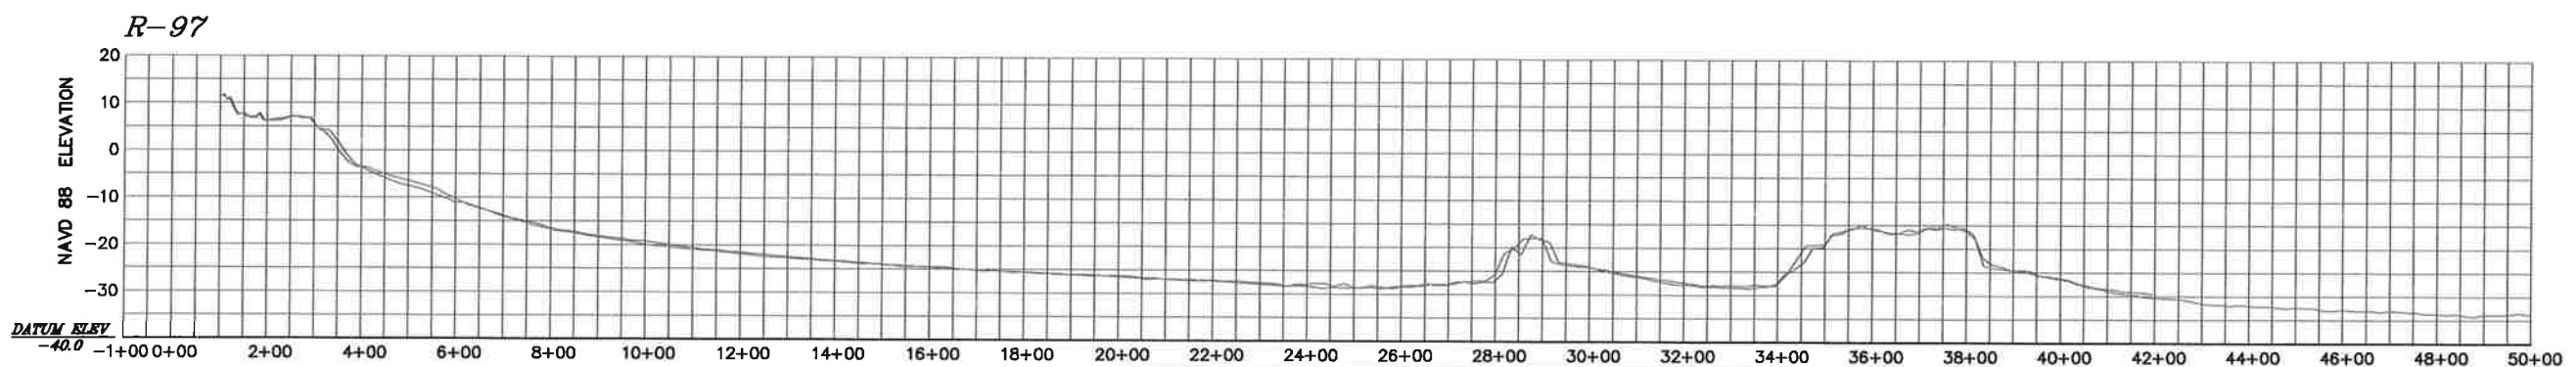

R-97





LEGEND:
 JUNE 2009 _____
 AUGUST 2008 _____
 PROFILE VIEW (NAVD88)

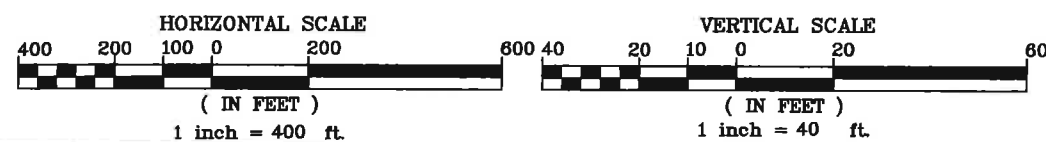

MORGAN & EKLUND, INC.
PROFESSIONAL SURVEY CONSULTANTS
 8745 US HIGHWAY #1
 P.O. BOX 701420
 WABASSO, FL 32970
 PHONE: (772) 388-5384
 FAX: (772) 388-3185
 1500 S.E. 3RD COURT
 SUITE 110
 DEERFIELD BEACH, FL 33441
 PHONE: (954) 421-6882
 FAX: (954) 421-0451
 LB # 4298

CERTIFICATE OF SURVEYOR - I HEREBY CERTIFY THAT THE INFORMATION SHOWN HEREON IS IN ACCORDANCE WITH A RECENT FIELD SURVEY MADE UNDER MY DIRECTION, AND THAT IT IS TRUE AND CORRECT TO THE BEST OF MY KNOWLEDGE AND BELIEF, AND MEETS THE MINIMUM TECHNICAL STANDARDS AS SET FORTH BY THE FLORIDA BOARD OF PROFESSIONAL LAND SURVEYORS IN CHAPTER 61G17-8, FLORIDA ADMINISTRATIVE CODE, PURSUANT TO SECTION 472.027, FLORIDA STATUTES.
 JOHN R. MORGAN, II, PLS
 PROFESSIONAL LAND SURVEYOR # 35320
 STATE OF FLORIDA

TOPOGRAPHIC & BATHYMETRIC SURVEY OF INDIAN RIVER COUNTY, SECTOR 7 R-94 THROUGH R-112 APPLIED TECHNOLOGY & MANAGEMENT, INC.				COMMISSION NO. 5280.171
				SCALE AS SHOWN
				DATE 6/18/09
DRAWN BY SAM	CHECKED BY JRM	FIELD BOOK PAGE NO.	SEE SHEET 1	DATE OF SURVEY 6/15/09
				SHEET 8 of 17

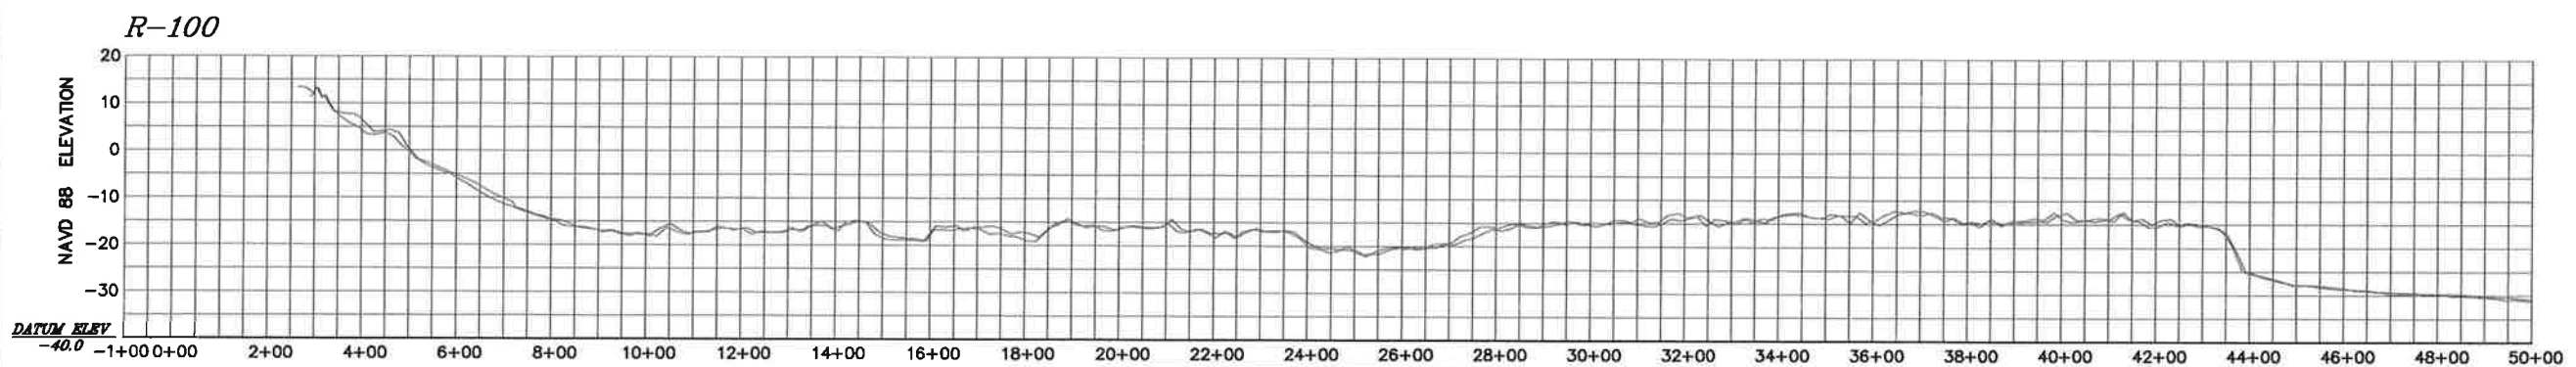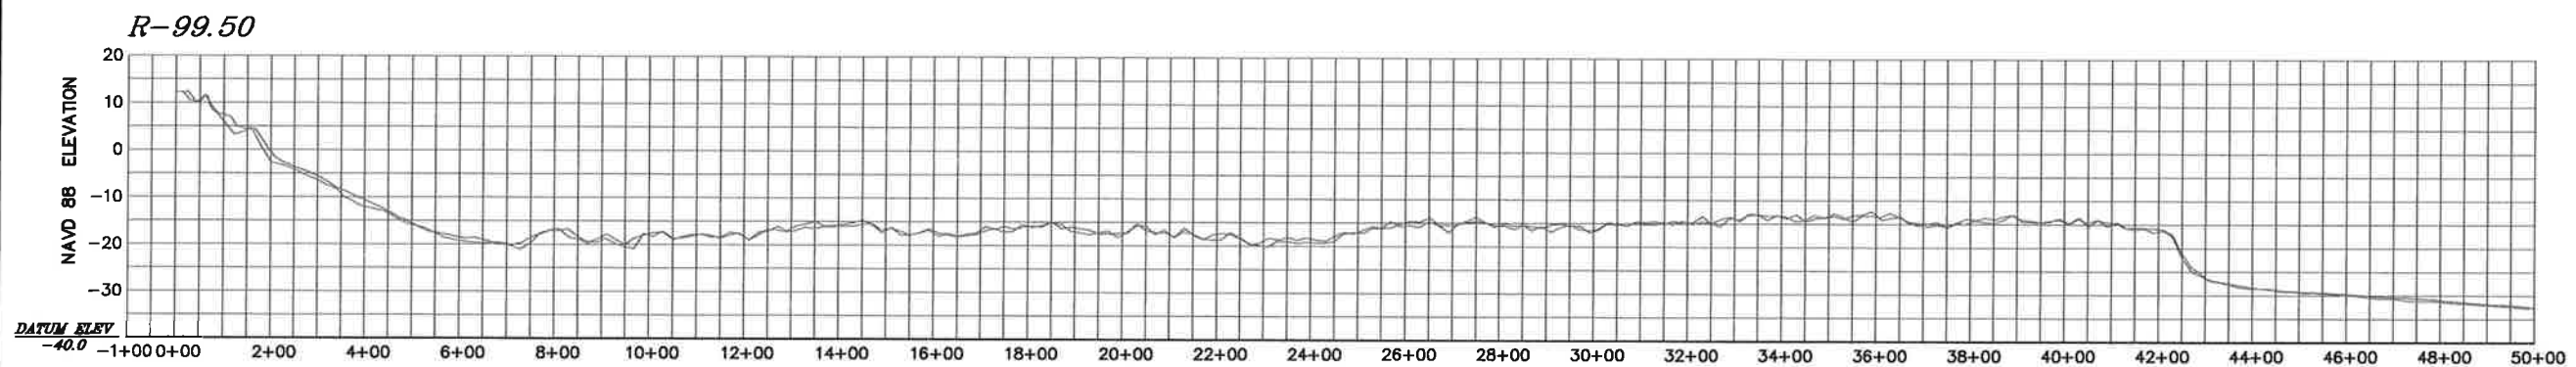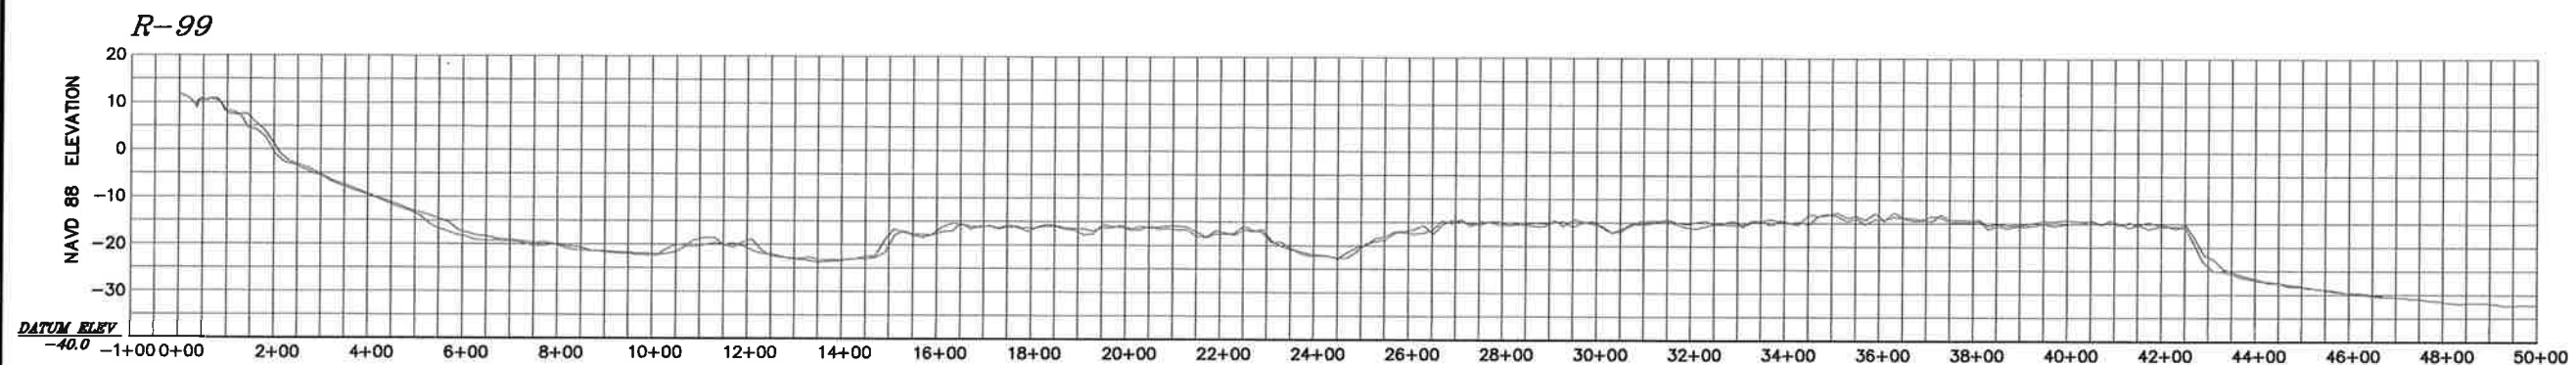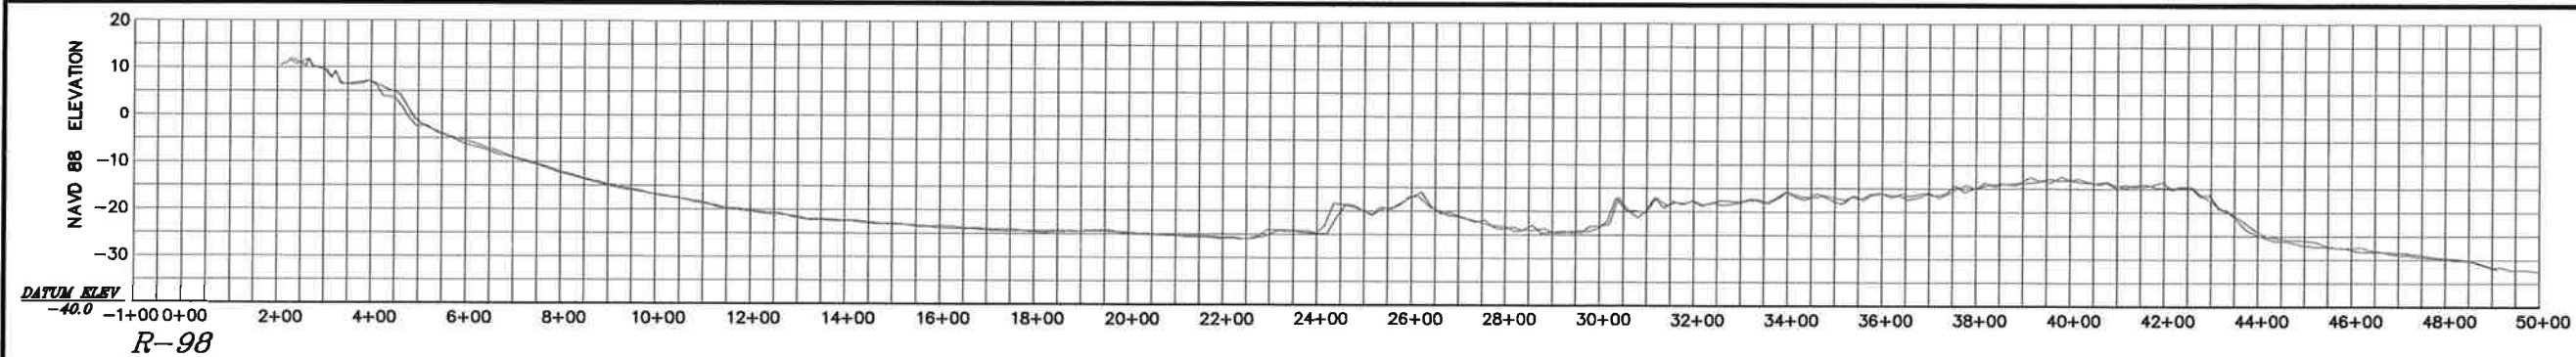


LEGEND:

JUNE 2009 _____

AUGUST 2008 _____

PROFILE VIEW (NAVD88)

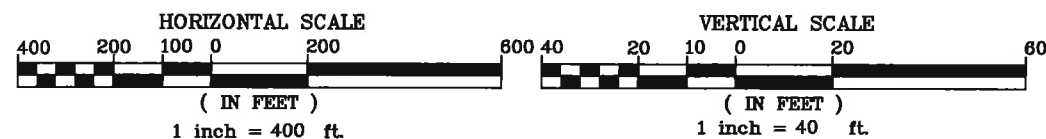

MORGAN & EKLUND, INC.

PROFESSIONAL SURVEY CONSULTANTS

8745 US HIGHWAY #1
P.O. BOX 701420
WABASSO, FL 32970
PHONE: (772) 388-5364
FAX: (772) 388-3165

1500 S.E. 3RD COURT
SUITE 110
DEERFIELD BEACH, FL 33441
PHONE: (954) 421-6882
FAX: (954) 421-0451

LB # 4298

CERTIFICATE OF SURVEYOR - I HEREBY CERTIFY THAT THE INFORMATION SHOWN HEREON IS IN ACCORDANCE WITH A RECENT FIELD SURVEY MADE UNDER MY DIRECTION, AND THAT IT IS TRUE AND CORRECT TO THE BEST OF MY KNOWLEDGE AND BELIEF, AND MEETS THE MINIMUM TECHNICAL STANDARDS AS SET FORTH BY THE FLORIDA BOARD OF PROFESSIONAL LAND SURVEYORS IN CHAPTER 61G17-8, FLORIDA ADMINISTRATIVE CODE, PURSUANT TO SECTION 472.027, FLORIDA STATUTES.

JOHN R. MORGAN, PLS
PROFESSIONAL LAND SURVEYOR # 3520
STATE OF FLORIDA

TOPOGRAPHIC & BATHYMETRIC SURVEY OF

INDIAN RIVER COUNTY, SECTOR 7

R-94 THROUGH R-112

APPLIED TECHNOLOGY & MANAGEMENT, INC.

COMMISSION NO.
5280.171

SCALE
AS SHOWN

DATE
6/18/09

SHEET 9 of 17





DRAWN BY: SAM

CHECKED BY: JRM

FIELD BOOK PAGE NO.

SEE SHEET 1

DATE OF SURVEY: 6/15/09

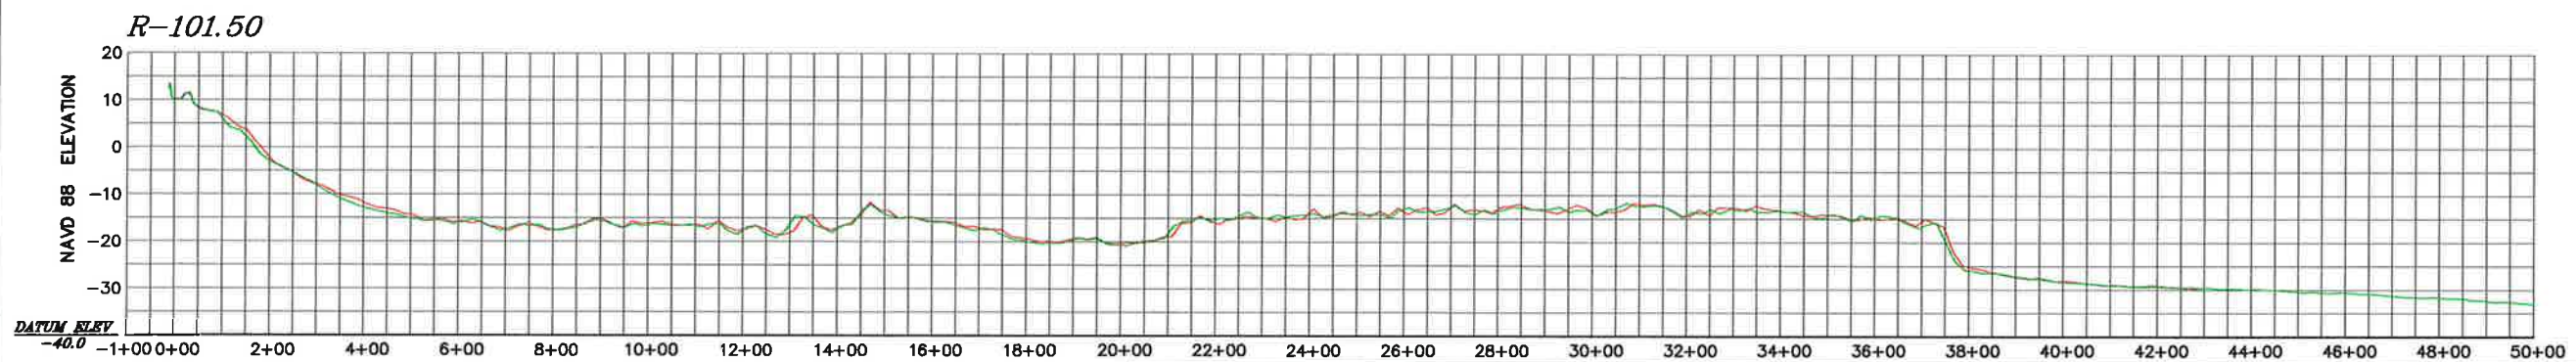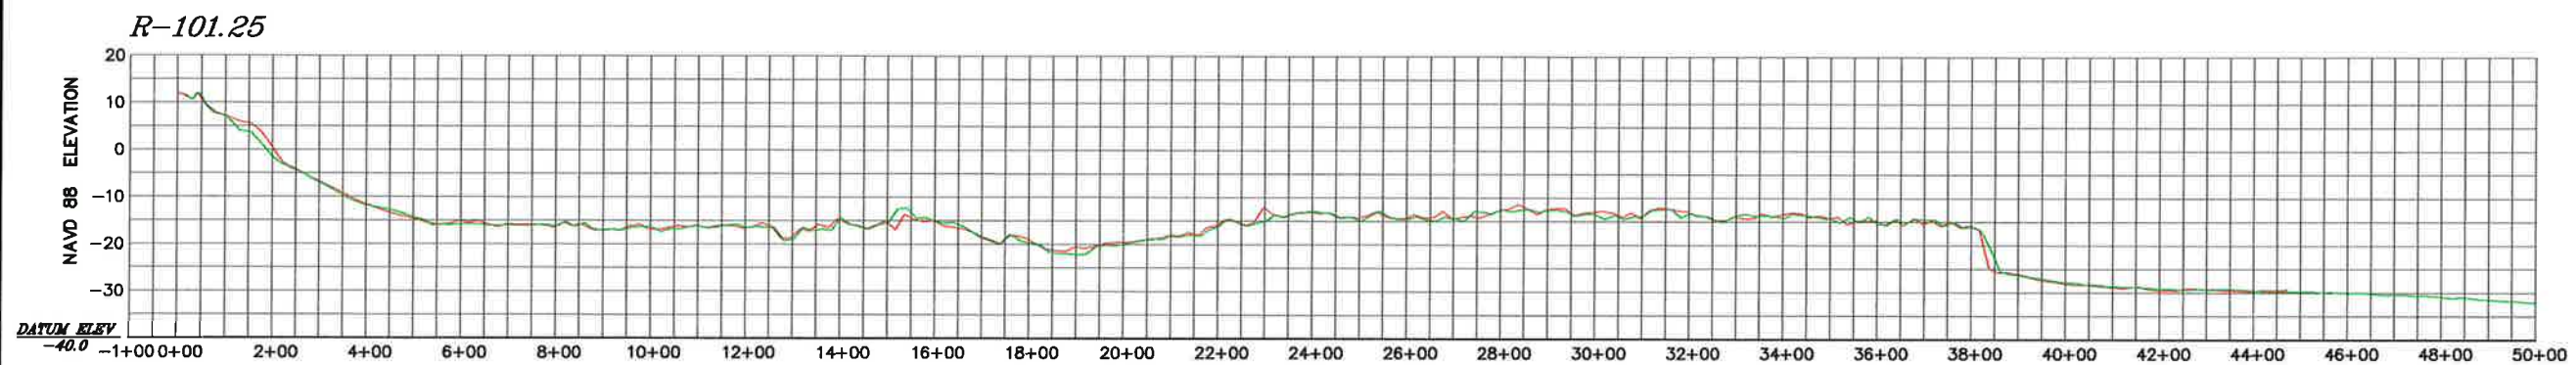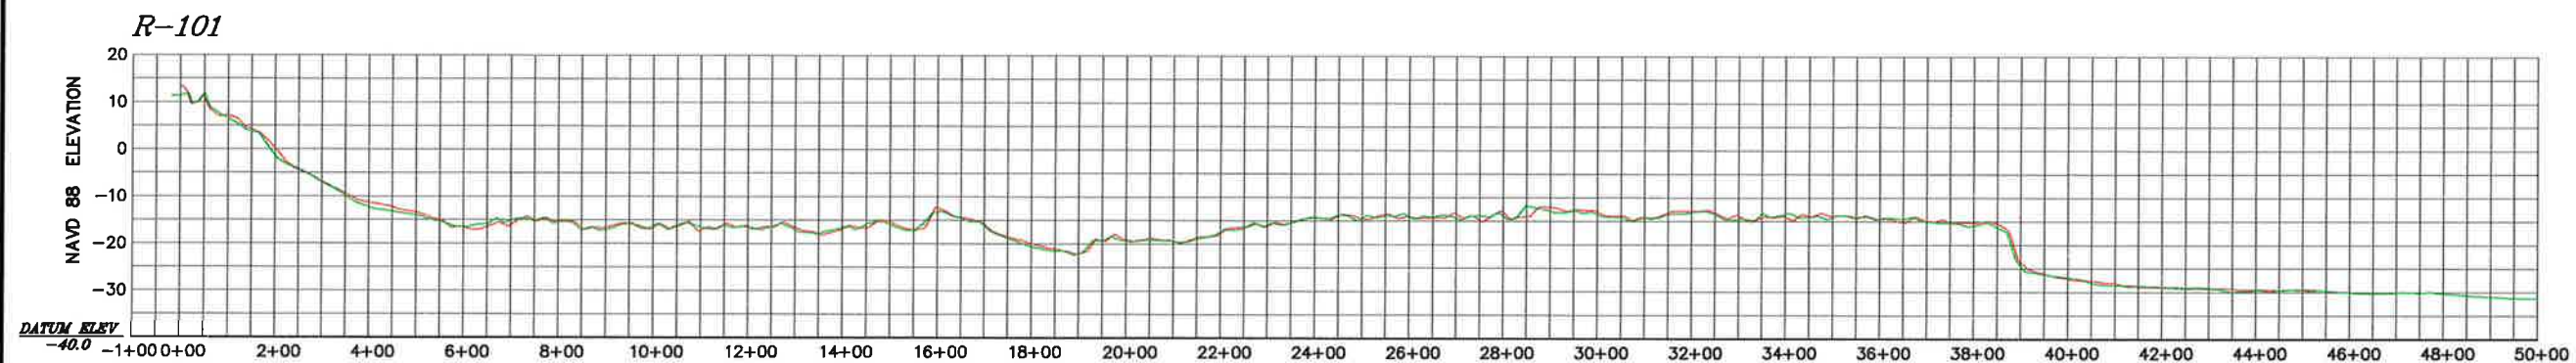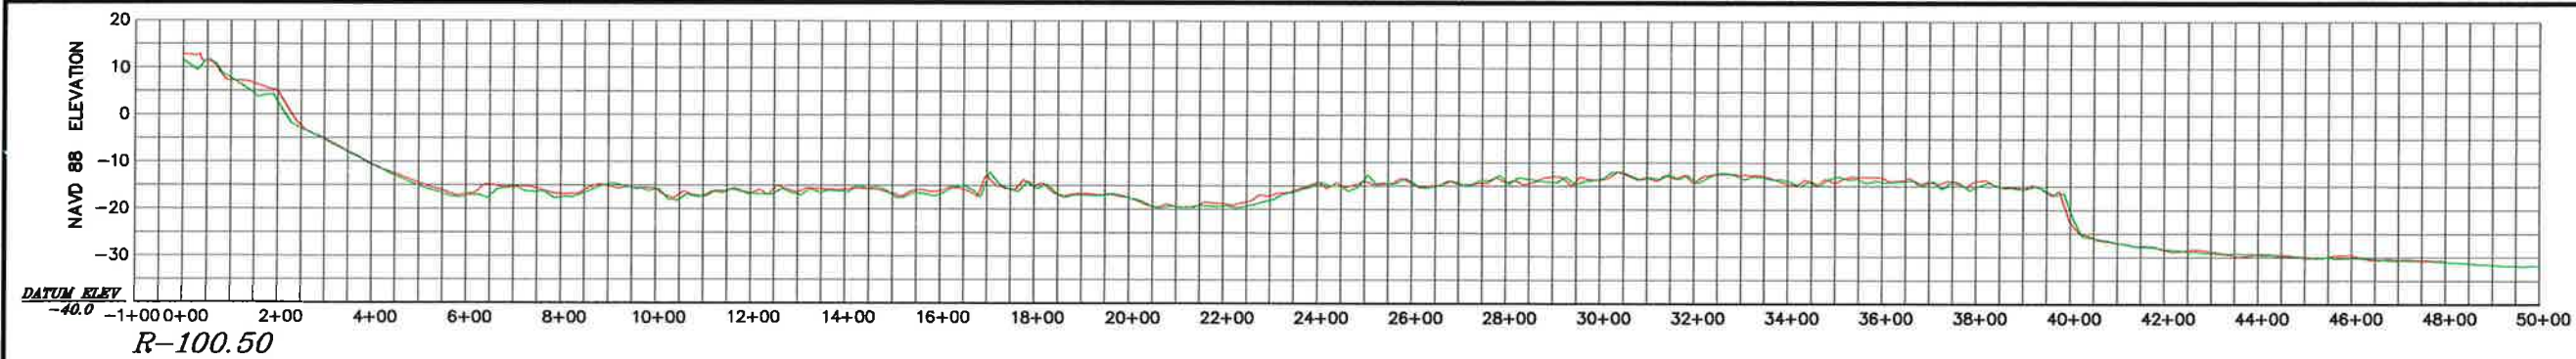


LEGEND:

JUNE 2009 ———

AUGUST 2008 ———

PROFILE VIEW (NAVD88)

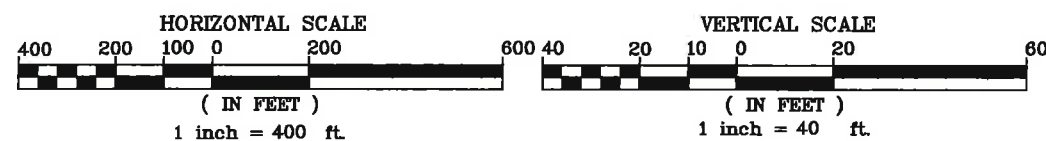

MORGAN & EKLUND, INC.

PROFESSIONAL SURVEY CONSULTANTS

8745 US HIGHWAY #1
P.O. BOX 701420
WABASSO, FL 32970
PHONE: (772) 388-5364
FAX: (772) 388-3165





1500 S.E. 3RD COURT
SUITE 110
DEERFIELD BEACH, FL 33441
PHONE: (954) 421-8882
FAX: (954) 421-0451

LB # 4298

CERTIFICATE OF SURVEYOR - I HEREBY CERTIFY THAT THE INFORMATION SHOWN HEREON IS IN ACCORDANCE WITH A RECENT FIELD SURVEY MADE UNDER MY DIRECTION, AND THAT IT IS TRUE AND CORRECT TO THE BEST OF MY KNOWLEDGE AND BELIEF, AND MEETS THE MINIMUM TECHNICAL STANDARDS AS SET FORTH BY THE FLORIDA BOARD OF PROFESSIONAL LAND SURVEYORS IN CHAPTER 61017-A, FLORIDA ADMINISTRATIVE CODE, PURSUANT TO SECTION 472.027, FLORIDA STATUTES.

JOHN R. MORGAN, S. PLS.
PROFESSIONAL LAND SURVEYOR # 33220
STATE OF FLORIDA

TOPOGRAPHIC & BATHYMETRIC SURVEY OF INDIAN RIVER COUNTY, SECTOR 7 R-94 THROUGH R-112 APPLIED TECHNOLOGY & MANAGEMENT, INC.				COMMISSION NO. 5280.171
				SCALE AS SHOWN
				DATE 6/18/09
DRAWN BY SAM	CHECKED BY JRM	FIELD BOOK PAGE NO.	SEE SHEET 1	DATE OF SURVEY 6/15/09
				SHEET 10 OF 17

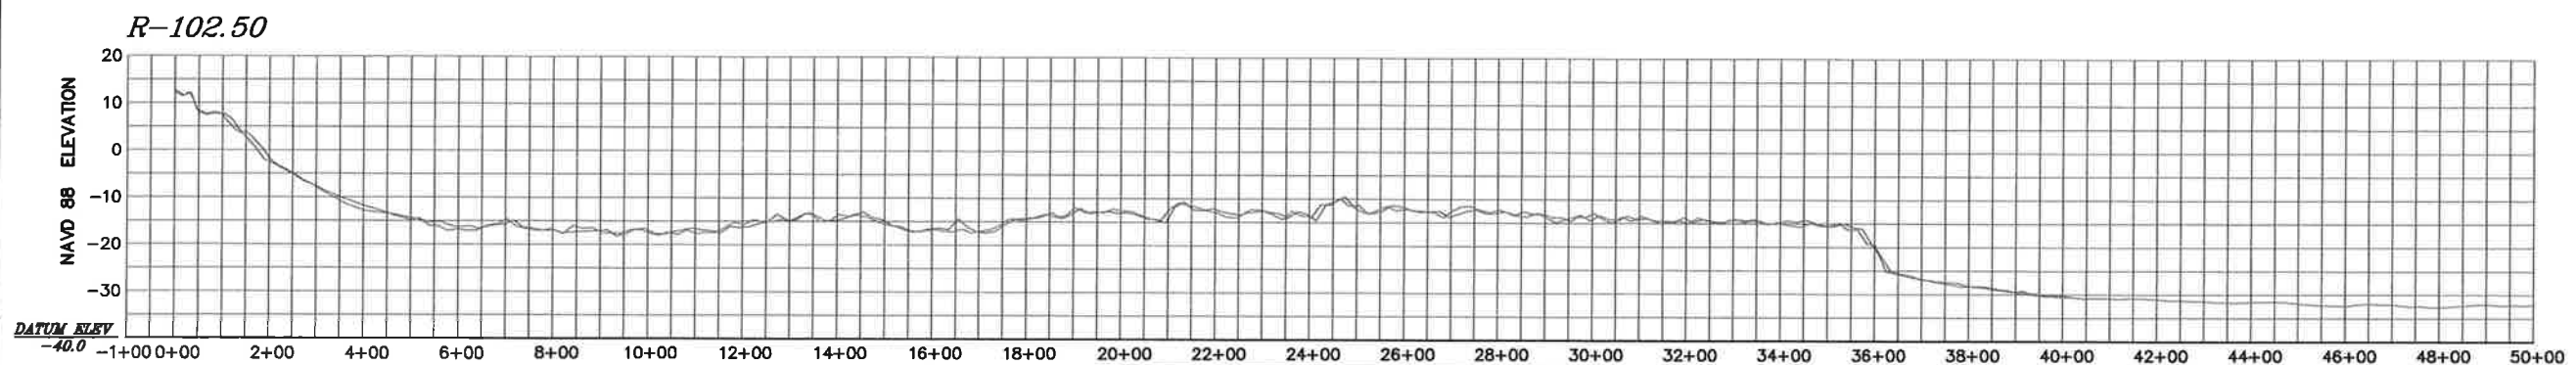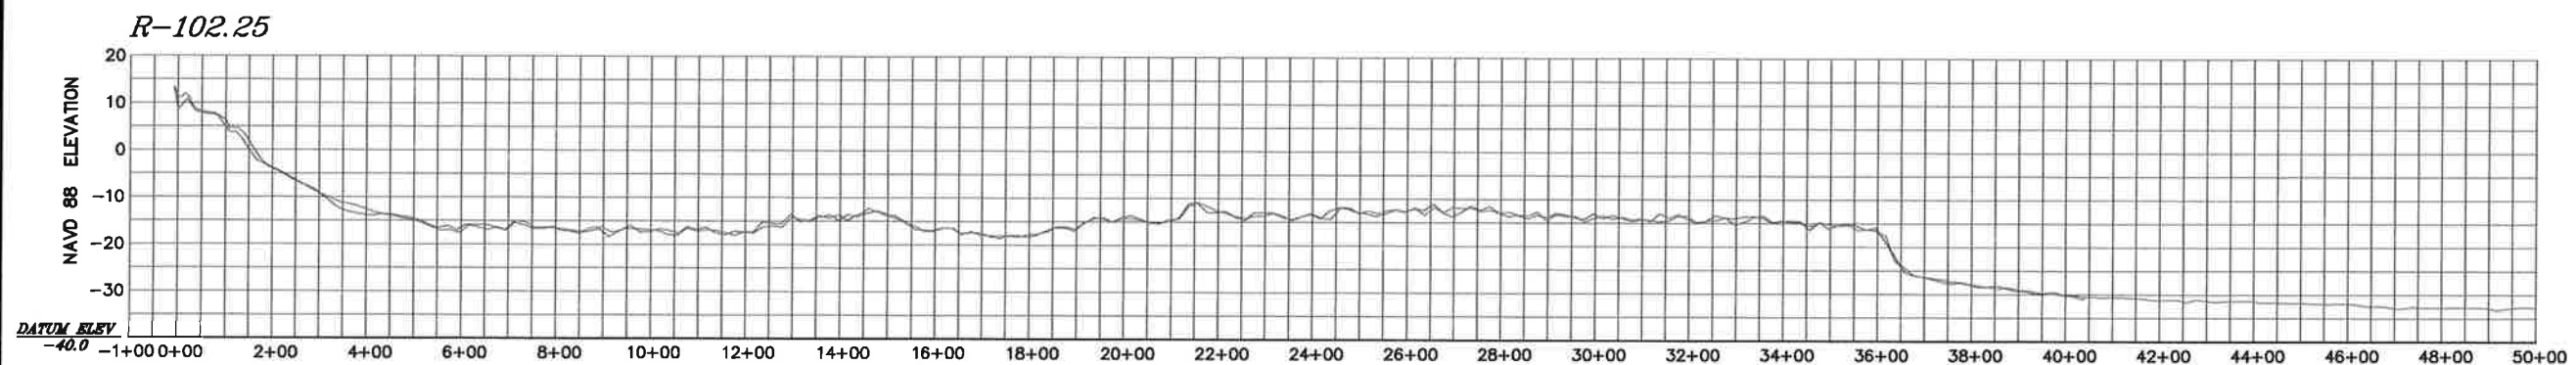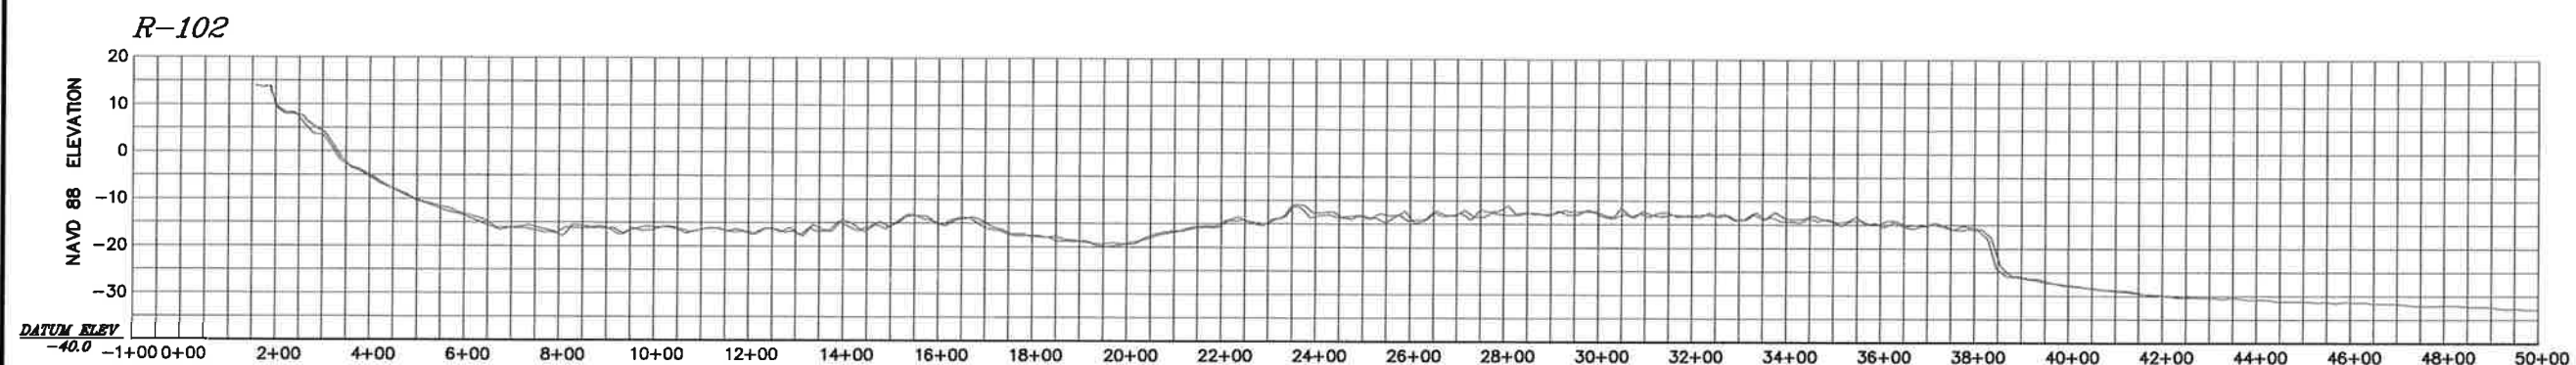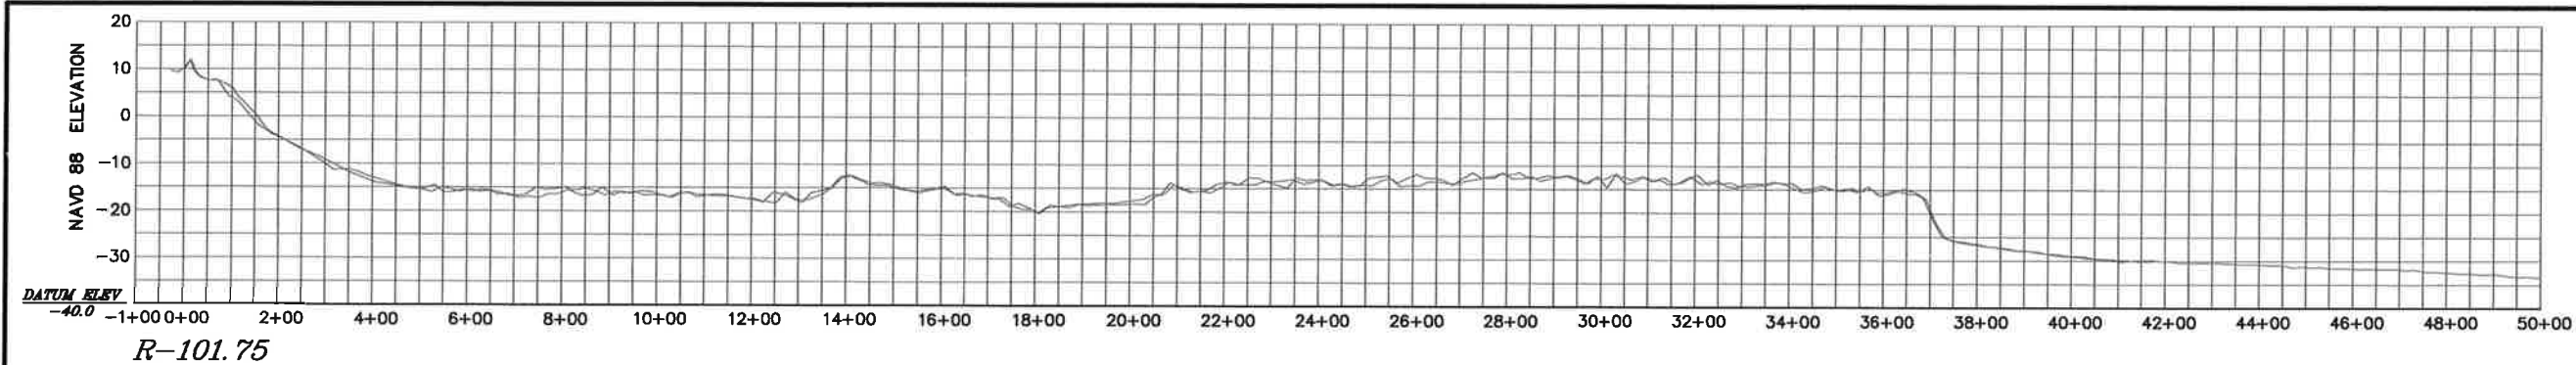


LEGEND:

JUNE 2009 _____

AUGUST 2008 _____

PROFILE VIEW (NAVD88)

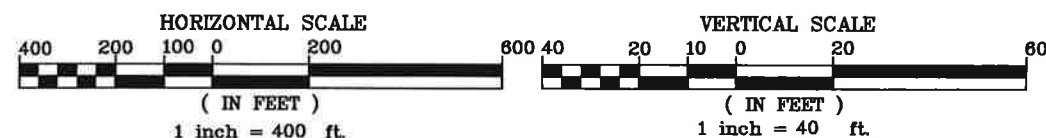

MORGAN & EKLUND, INC.

PROFESSIONAL SURVEY CONSULTANTS

8745 US HIGHWAY #1
P.O. BOX 701420
WABASSO, FL 32970
PHONE: (772) 388-5364
FAX: (772) 388-3185





1500 S.E. 3RD COURT
SUITE 110
DEERFIELD BEACH, FL 33441
PHONE: (954) 421-6882
FAX: (954) 421-0451

LB # 4298

CERTIFICATE OF SURVEYOR - I HEREBY CERTIFY THAT THE INFORMATION SHOWN HEREON IS IN ACCORDANCE WITH A RECENT FIELD SURVEY MADE UNDER MY DIRECTION AND THAT IT IS TRUE AND CORRECT TO THE BEST OF MY KNOWLEDGE AND BELIEF, AND MEETS THE MINIMUM TECHNICAL STANDARDS AS SET FORTH BY THE FLORIDA BOARD OF PROFESSIONAL LAND SURVEYORS IN CHAPTER 61G17-8, FLORIDA ADMINISTRATIVE CODE, PURSUANT TO SECTION 472.027, FLORIDA STATUTES.

JOHN R. MORGAN, S. PLS.
PROFESSIONAL LAND SURVEYOR # 36320
STATE OF FLORIDA

TOPOGRAPHIC & BATHYMETRIC SURVEY OF INDIAN RIVER COUNTY, SECTOR 7 R-94 THROUGH R-112 APPLIED TECHNOLOGY & MANAGEMENT, INC.				COMMISSION NO. 5280.171
				SCALE AS SHOWN
				DATE 6/18/09
DRAWN BY SAM	CHECKED BY JRM	FIELD BOOK PAGE NO.	SEE SHEET 1	DATE OF SURVEY 6/15/09
				SHEET 11 of 17

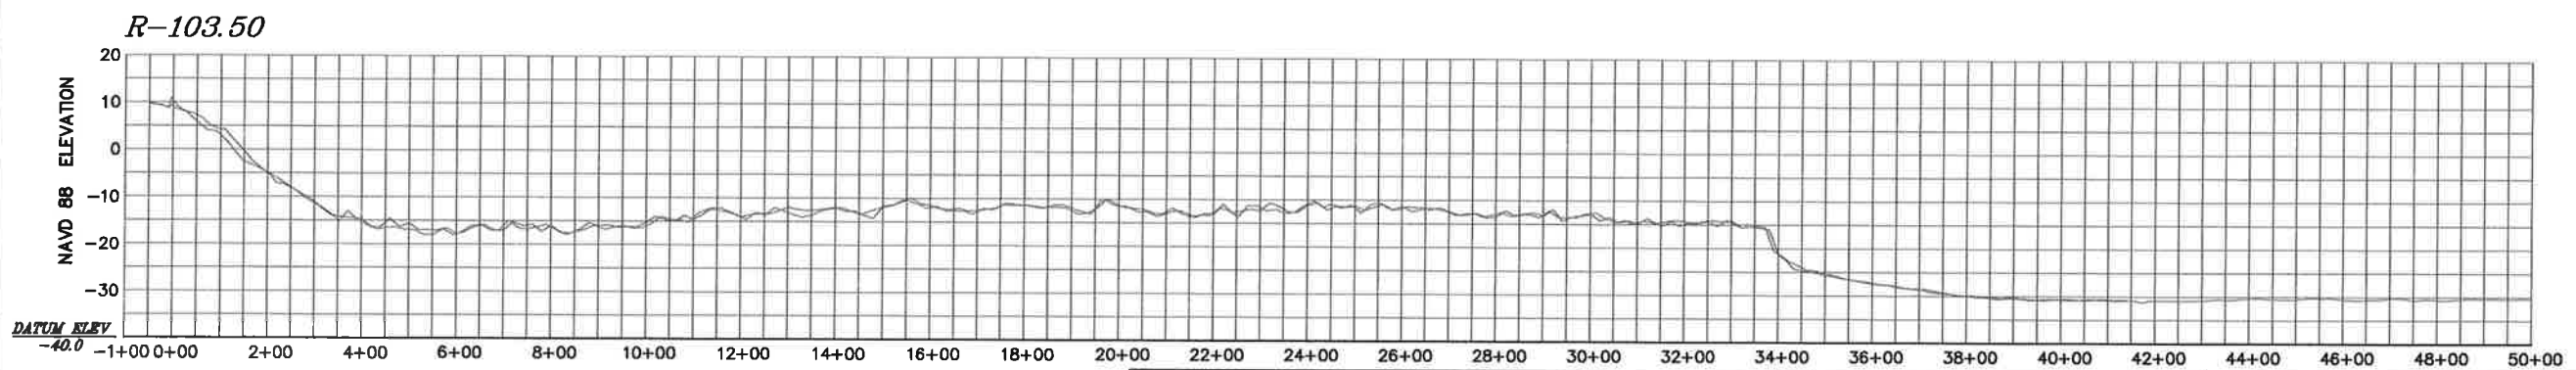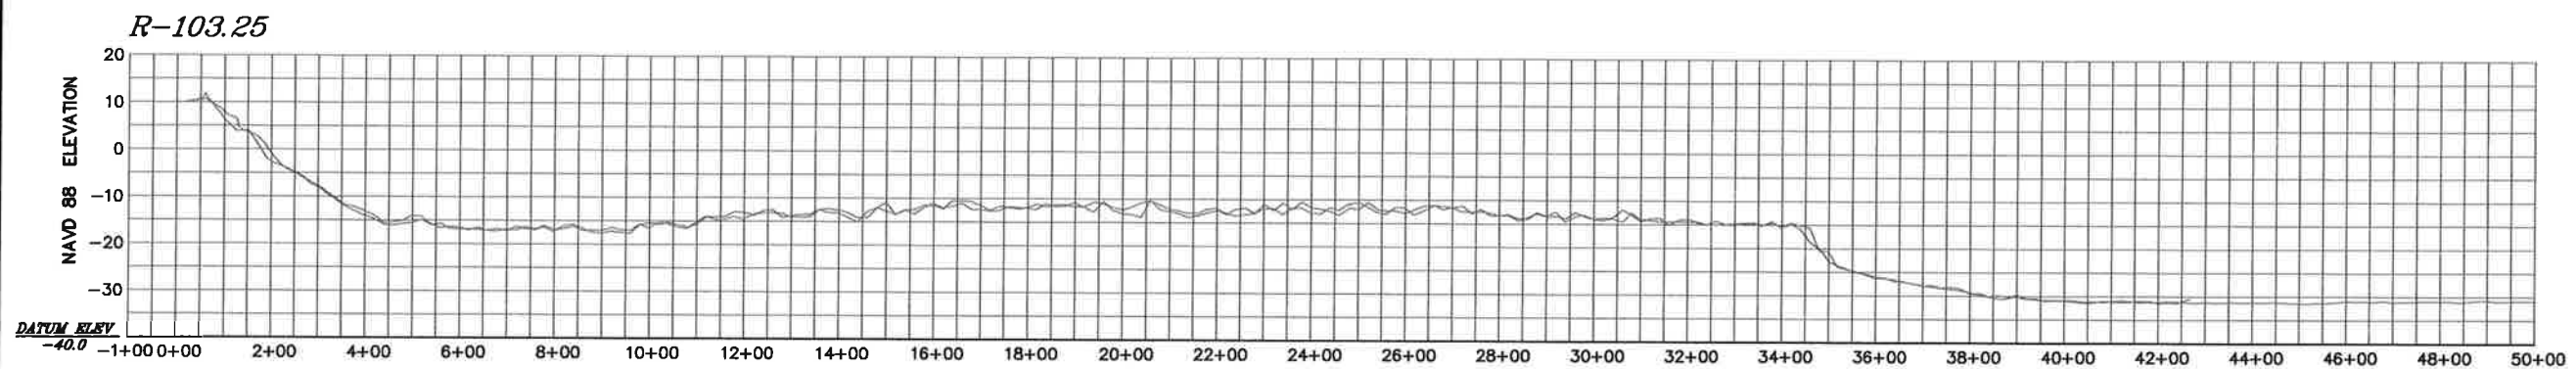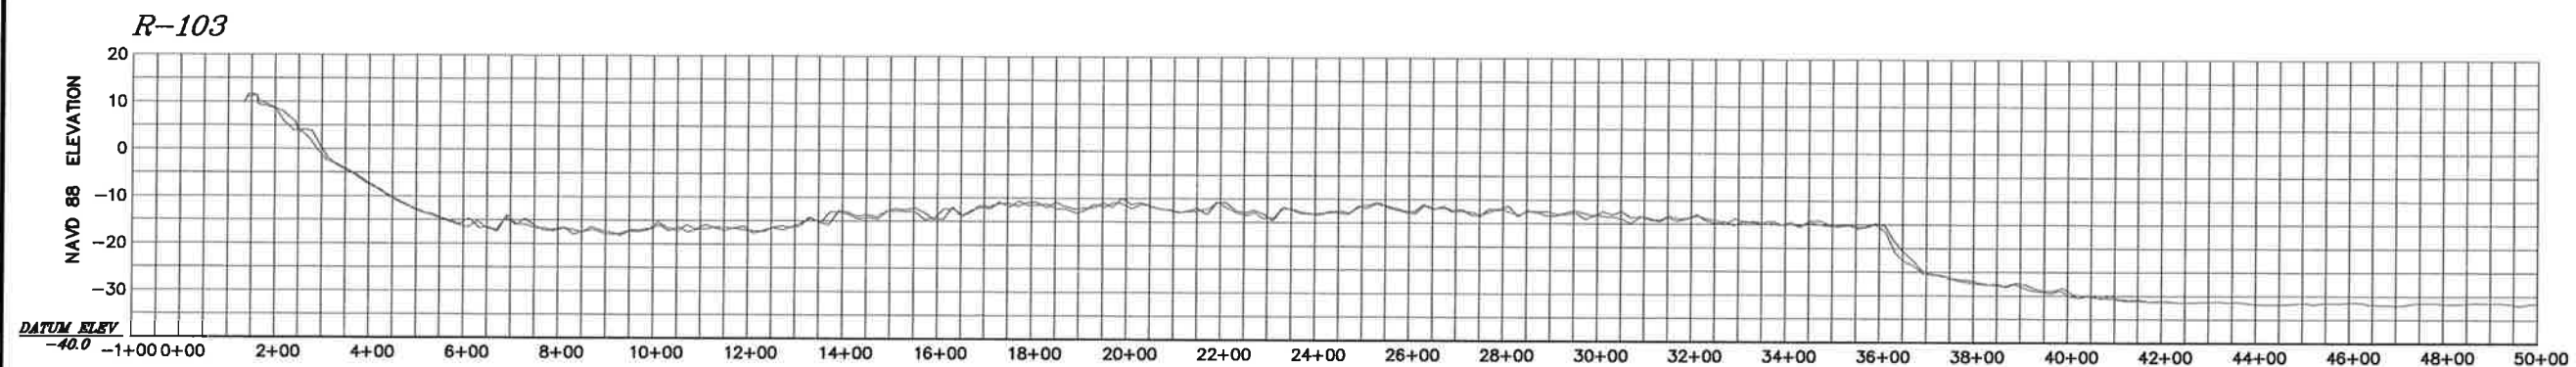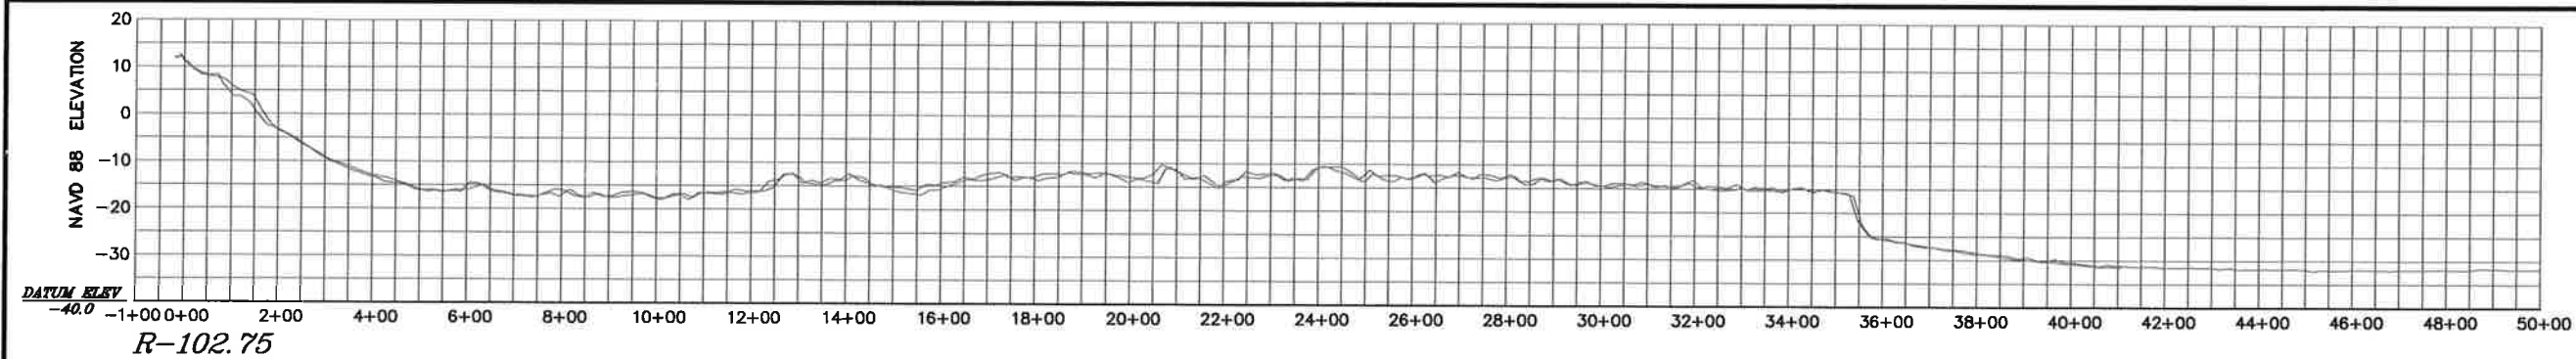

LEGEND:

JUNE 2009 _____

AUGUST 2008 _____

PROFILE VIEW (NAVD88)



MORGAN & EKLUND, INC.

PROFESSIONAL SURVEY CONSULTANTS

8745 US HIGHWAY #1
P.O. BOX 701420
WABASSO, FL 32970
PHONE: (772) 388-5364
FAX: (772) 388-3165

1500 S.E. 3RD COURT
SUITE 110
DEERFIELD BEACH, FL 33441
PHONE: (954) 421-6882
FAX: (954) 421-0451

LB # 4298





CERTIFICATE OF SURVEYOR - I HEREBY CERTIFY THAT THE INFORMATION SHOWN HEREON IS IN ACCORDANCE WITH A RECENT FIELD SURVEY MADE UNDER MY DIRECTION AND THAT IT IS TRUE AND CORRECT TO THE BEST OF MY KNOWLEDGE AND BELIEF, AND MEETS THE MINIMUM TECHNICAL STANDARDS AS SET FORTH BY THE FLORIDA BOARD OF PROFESSIONAL LAND SURVEYORS IN CHAPTER 61G17-6, FLORIDA ADMINISTRATIVE CODE, PURSUANT TO SECTION 472.027, FLORIDA STATUTES.

JOHN R. MORGAN, P.L.S.
PROFESSIONAL LAND SURVEYOR # 3320
STATE OF FLORIDA

TOPOGRAPHIC & BATHYMETRIC SURVEY OF
INDIAN RIVER COUNTY, SECTOR 7
R-94 THROUGH R-112
APPLIED TECHNOLOGY & MANAGEMENT, INC.

DRAWN BY SAM	CHECKED BY JRM	FIELD BOOK PAGE NO.	SEE SHEET 1	DATE OF SURVEY 6/15/09	COMMISSION NO. 5280.171
-----------------	-------------------	------------------------	----------------	---------------------------	----------------------------

SCALE AS SHOWN
DATE 6/18/09
SHEET 12 of 17

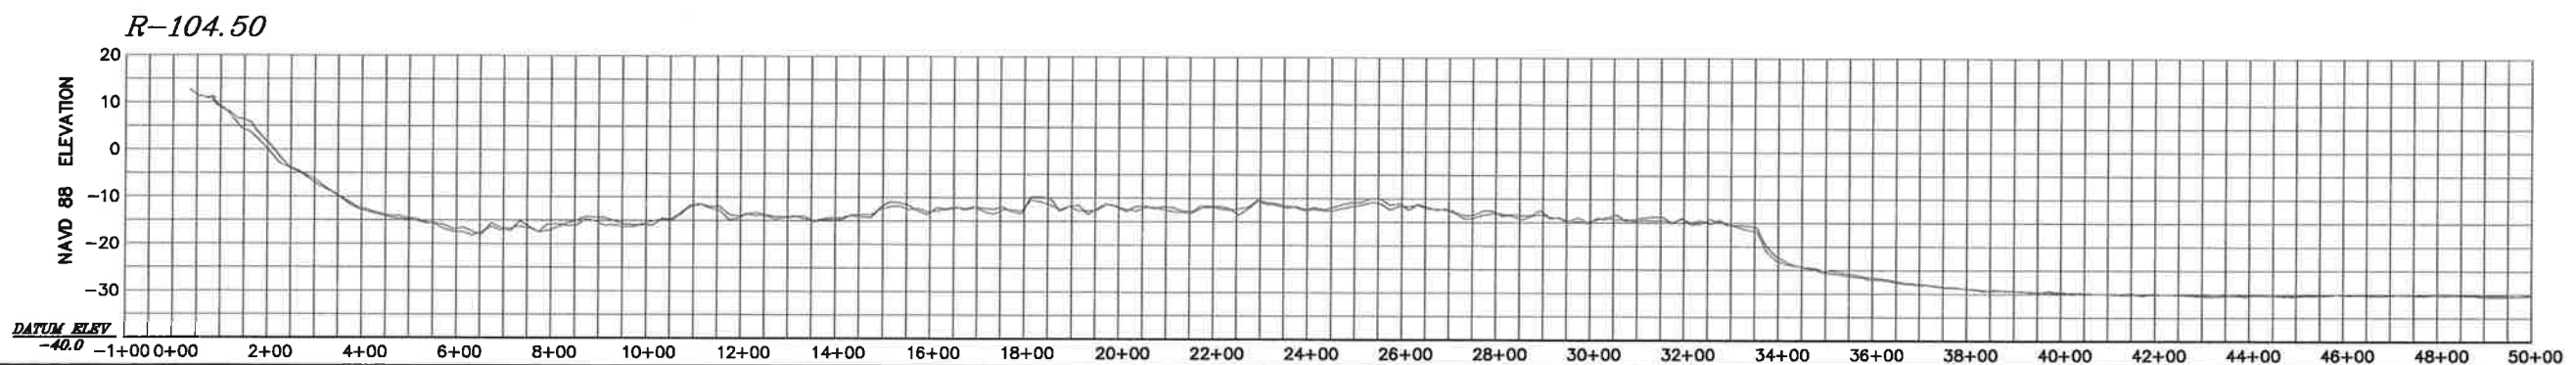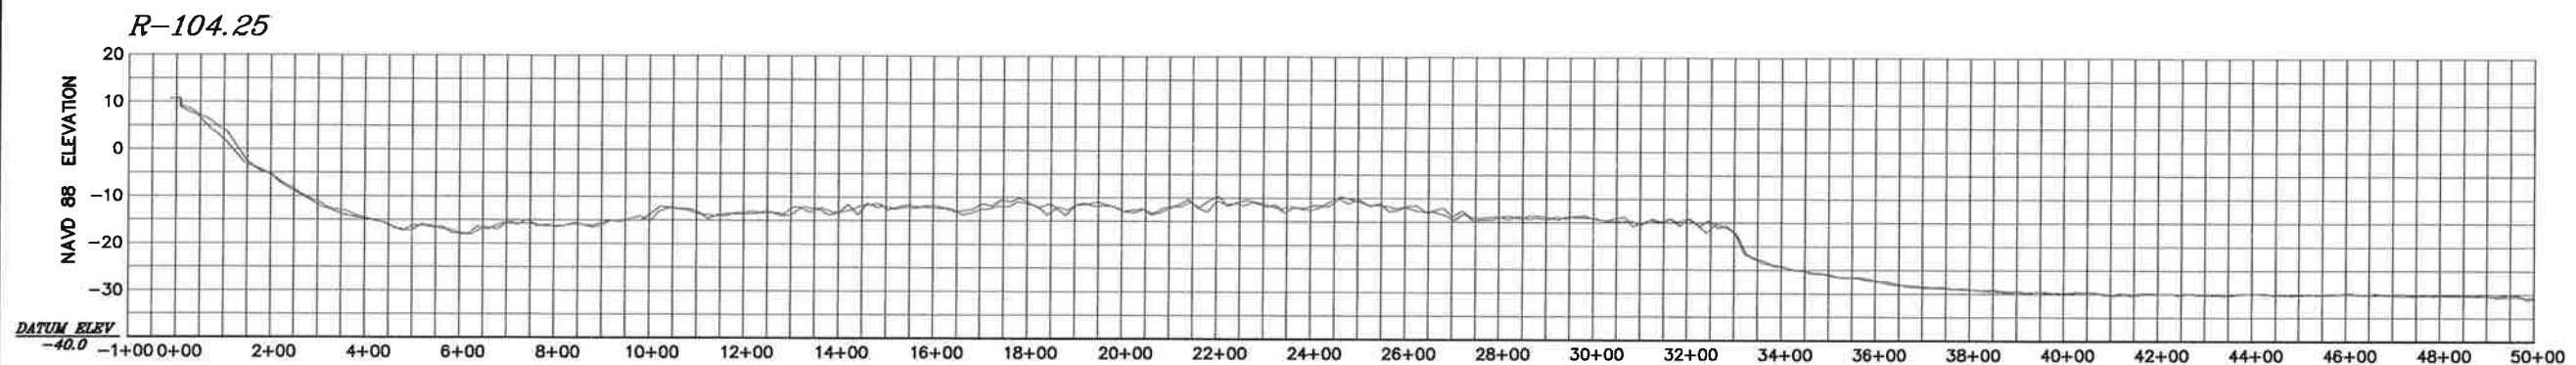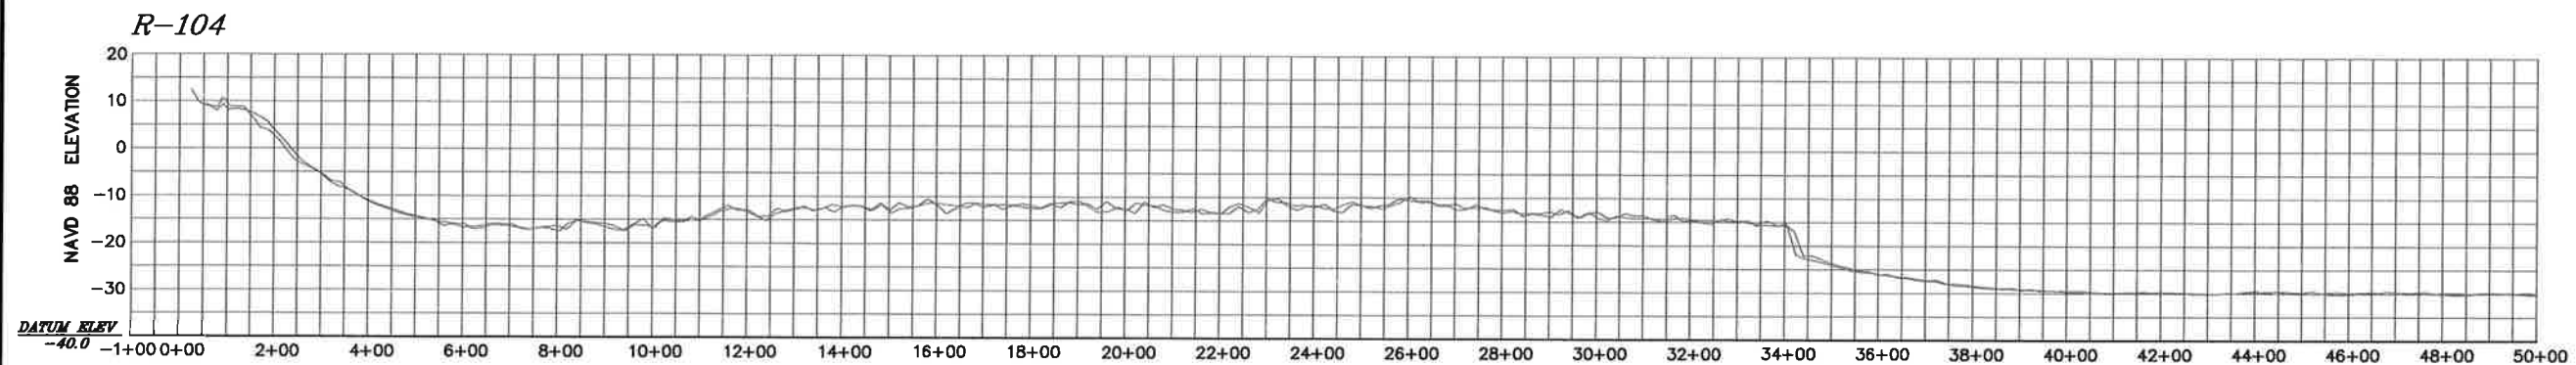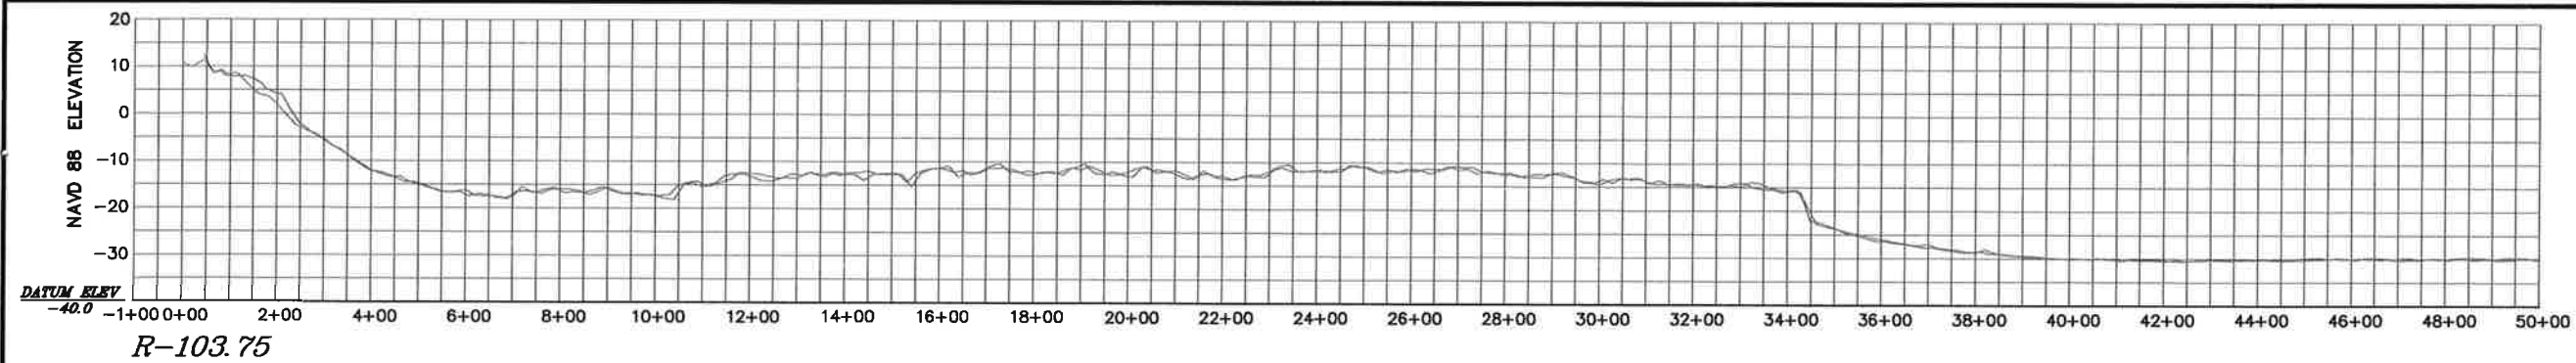


LEGEND:

JUNE 2009 _____

AUGUST 2008 _____

PROFILE VIEW (NAVD88)

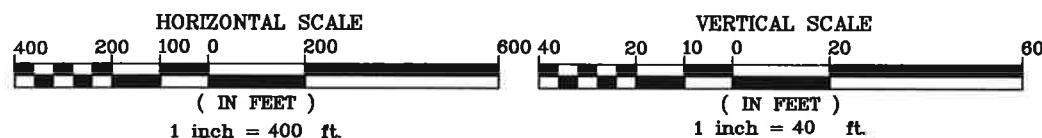

MORGAN & EKLUND, INC.

PROFESSIONAL SURVEY CONSULTANTS

8745 US HIGHWAY #1
P.O. BOX 701420
WABASSO, FL 32970
PHONE: (772) 388-5384
FAX: (772) 388-3165

1500 S.E. 3RD COURT
SUITE 110
DEERFIELD BEACH, FL 33441
PHONE: (954) 421-8882
FAX: (954) 421-0451

LB # 4298

CERTIFICATE OF SURVEYOR - I HEREBY CERTIFY THAT THE INFORMATION SHOWN HEREON IS IN ACCORDANCE WITH A RECENT FIELD SURVEY MADE UNDER MY DIRECTION, AND THAT IT IS TRUE AND CORRECT TO THE BEST OF MY KNOWLEDGE AND BELIEF, AND MEETS THE MINIMUM TECHNICAL STANDARDS AS SET FORTH BY THE FLORIDA BOARD OF PROFESSIONAL LAND SURVEYORS IN CHAPTER 61G17-2, FLORIDA ADMINISTRATIVE CODE, PURSUANT TO SECTION 478.027, FLORIDA STATUTES.

JOHN R. MORGAN, S. PLS
PROFESSIONAL LAND SURVEYOR # 3320
STATE OF FLORIDA

TOPOGRAPHIC & BATHYMETRIC SURVEY OF
INDIAN RIVER COUNTY, SECTOR 7
R-94 THROUGH R-112
APPLIED TECHNOLOGY & MANAGEMENT, INC.

COMMISSION NO.
5280.171

SCALE
AS SHOWN

DATE
6/18/09

SHEET 13 OF 17





DRAWN BY SAM

CHECKED BY JRM

FIELD BOOK PAGE NO.

SEE SHEET 1

DATE OF SURVEY 6/15/09

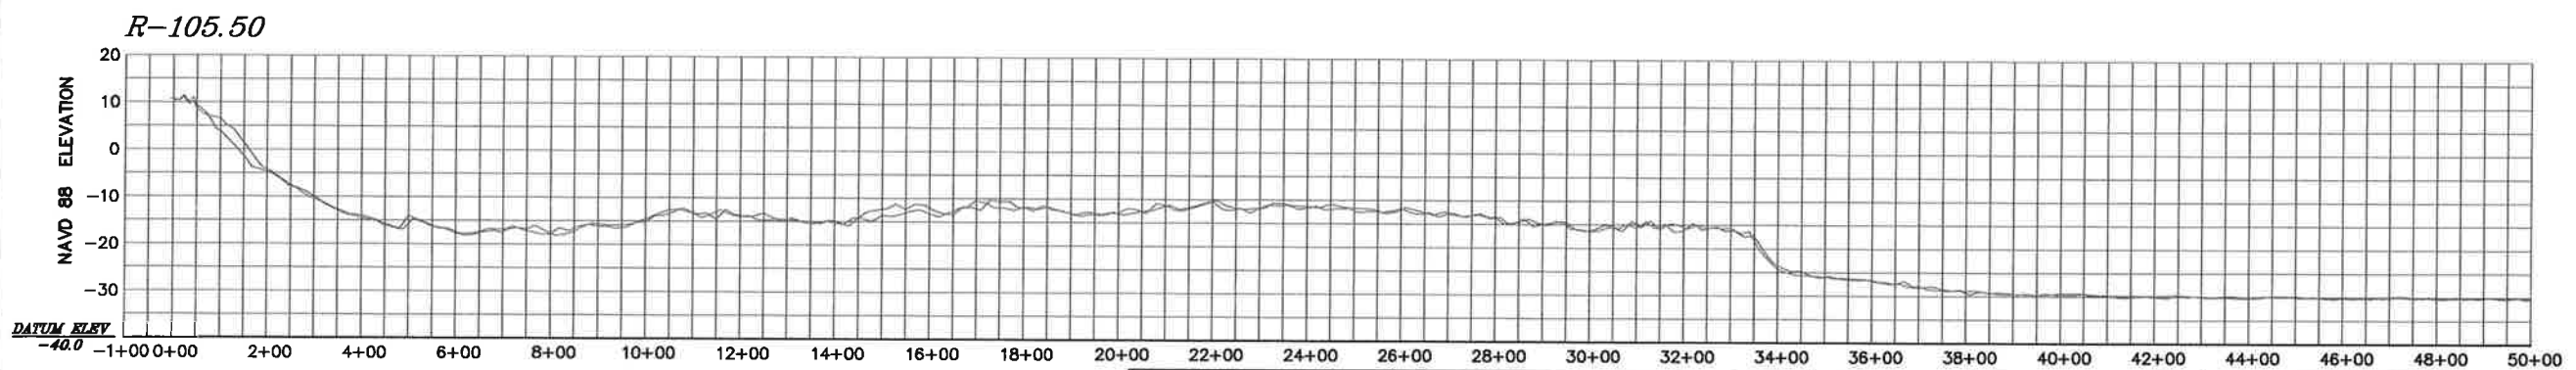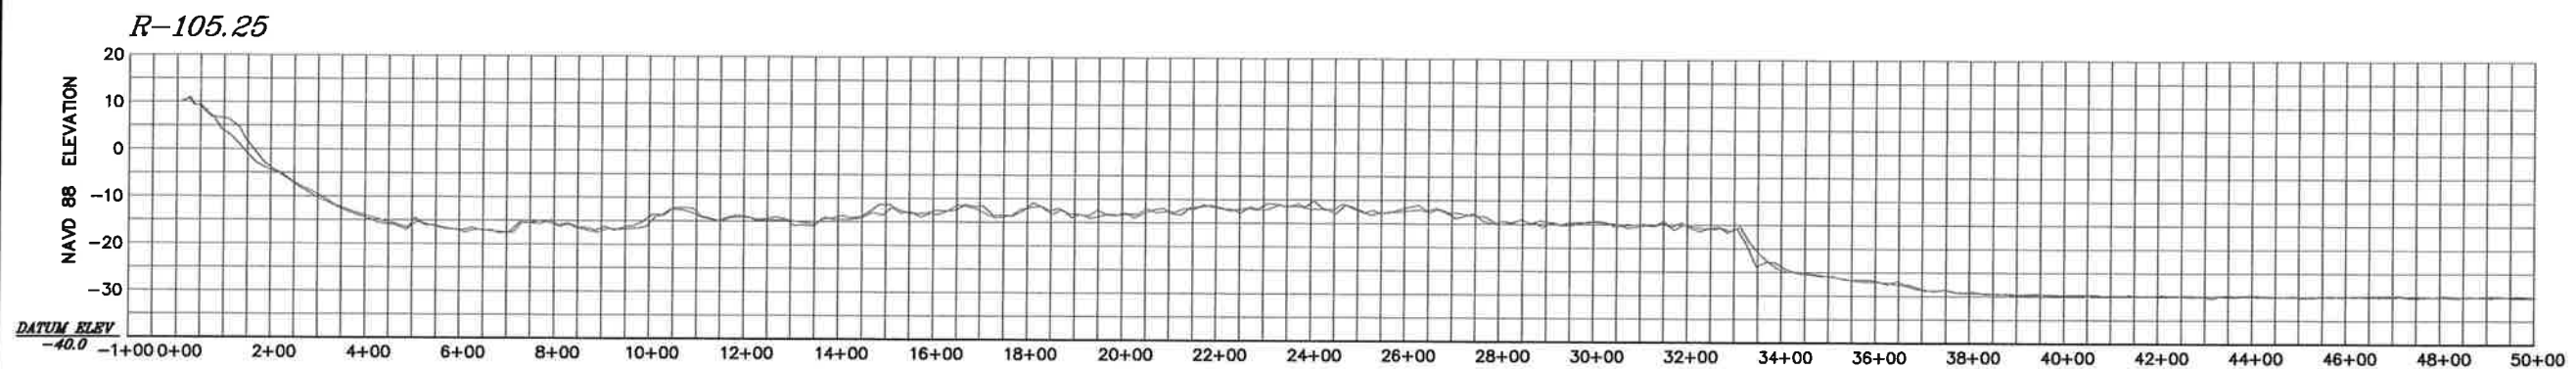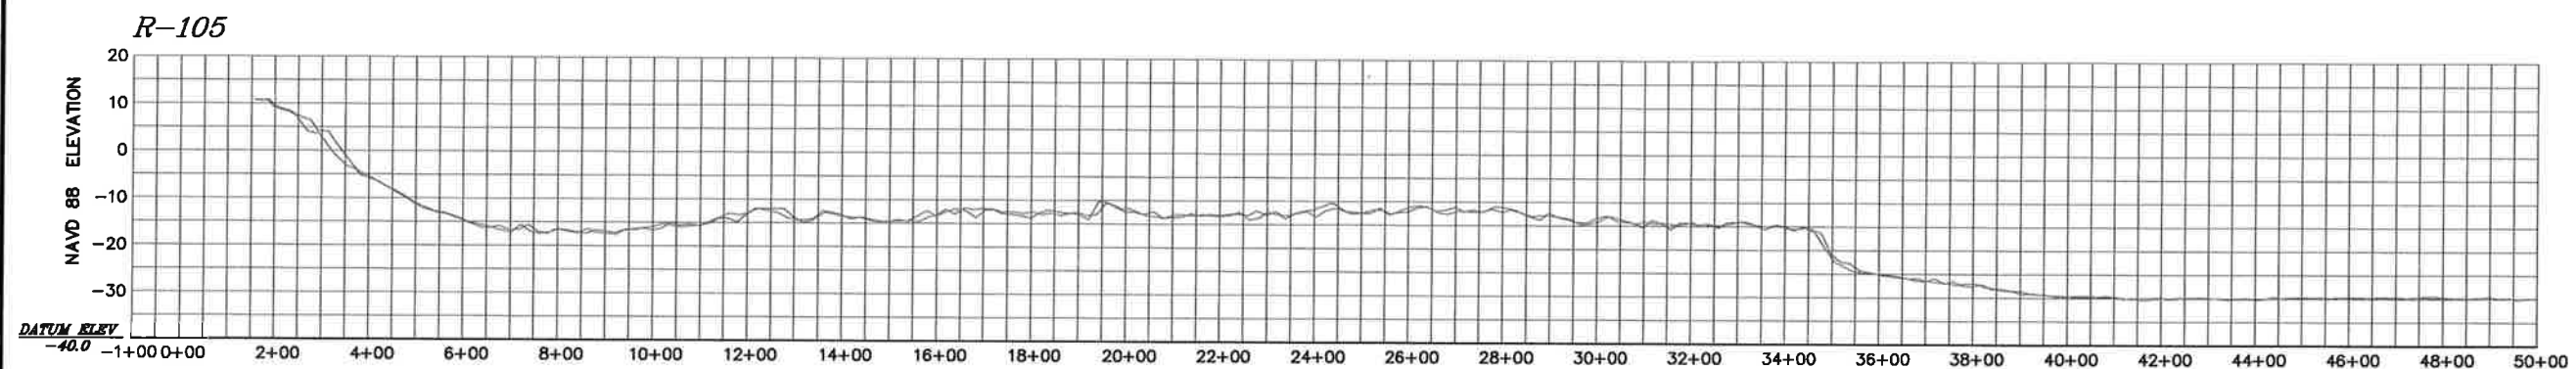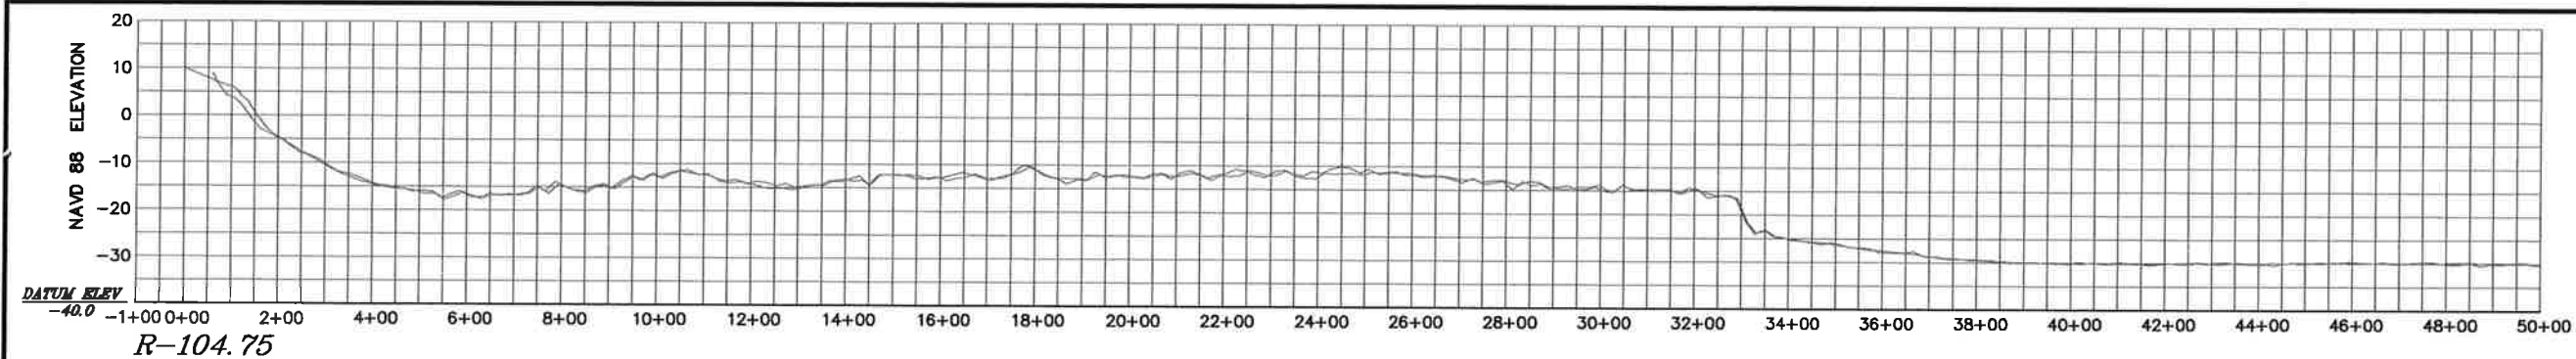


LEGEND:

JUNE 2009 _____

AUGUST 2008 _____

PROFILE VIEW (NAVD88)

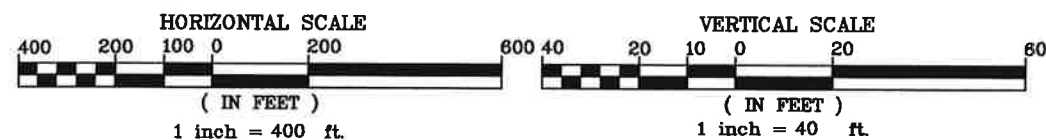

MORGAN & EKLUND, INC.

PROFESSIONAL SURVEY CONSULTANTS

8745 US HIGHWAY #1
P.O. BOX 701420
WABASSO, FL 32970
PHONE: (772) 388-5364
FAX: (772) 388-3165

1500 S.E. 3RD COURT
SUITE 110
DEERFIELD BEACH, FL 33441
PHONE: (954) 421-6882
FAX: (954) 421-0451

LB # 4298





CERTIFICATE OF SURVEYOR - I HEREBY CERTIFY THAT THE INFORMATION SHOWN HEREON IS IN ACCORDANCE WITH A RECENT FIELD SURVEY MADE UNDER MY DIRECTION AND THAT IT IS TRUE AND CORRECT TO THE BEST OF MY KNOWLEDGE AND BELIEF, AND MEETS THE MINIMUM TECHNICAL STANDARDS AS SET FORTH BY THE FLORIDA BOARD OF PROFESSIONAL LAND SURVEYORS IN CHAPTER 61G17-5, FLORIDA ADMINISTRATIVE CODE, PURSUANT TO SECTION 472.027, FLORIDA STATUTES.

JOHN R. MORGAN, S. PLS.
PROFESSIONAL LAND SURVEYOR # 3820
STATE OF FLORIDA

TOPOGRAPHIC & BATHYMETRIC SURVEY OF
INDIAN RIVER COUNTY, SECTOR 7
R-94 THROUGH R-112
APPLIED TECHNOLOGY & MANAGEMENT, INC.

DRAWN BY SAM	CHECKED BY JRM	FIELD BOOK PAGE NO.	SEE SHEET 1	DATE OF SURVEY 6/15/09	COMMISSION NO. 5280.171
-----------------	-------------------	------------------------	----------------	---------------------------	----------------------------

SCALE AS SHOWN
DATE 6/18/09
SHEET 14 of 17

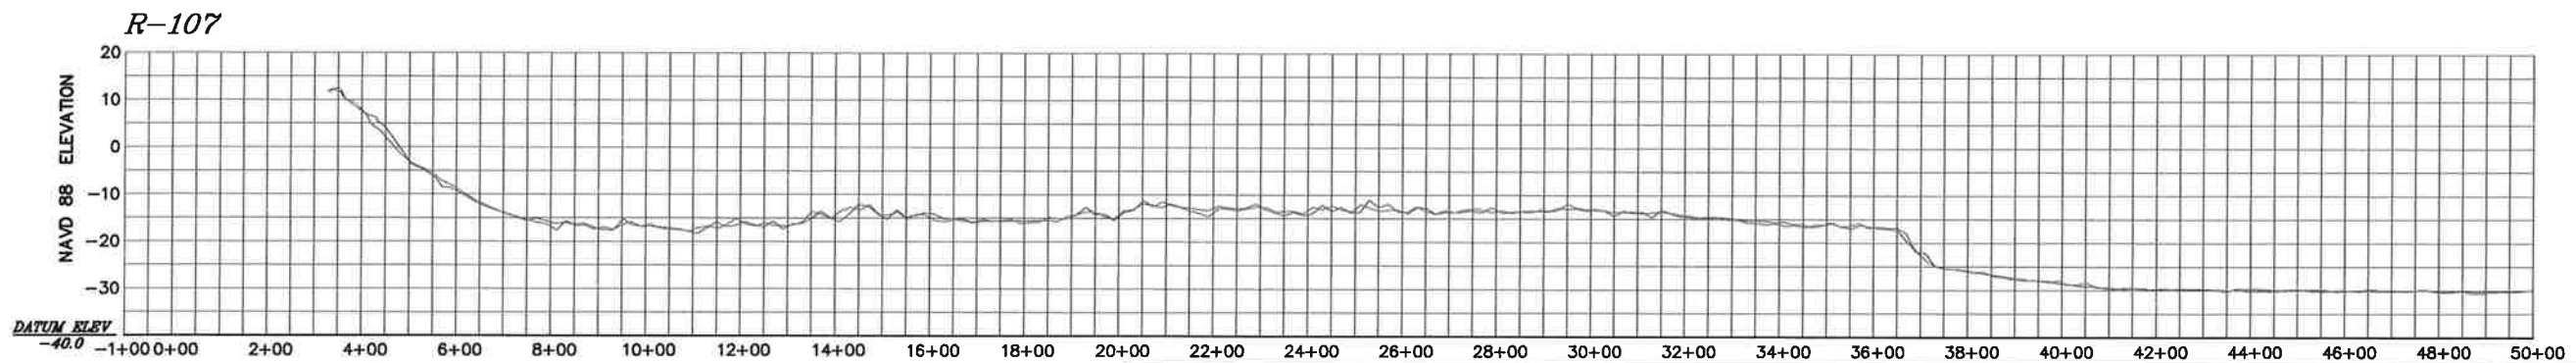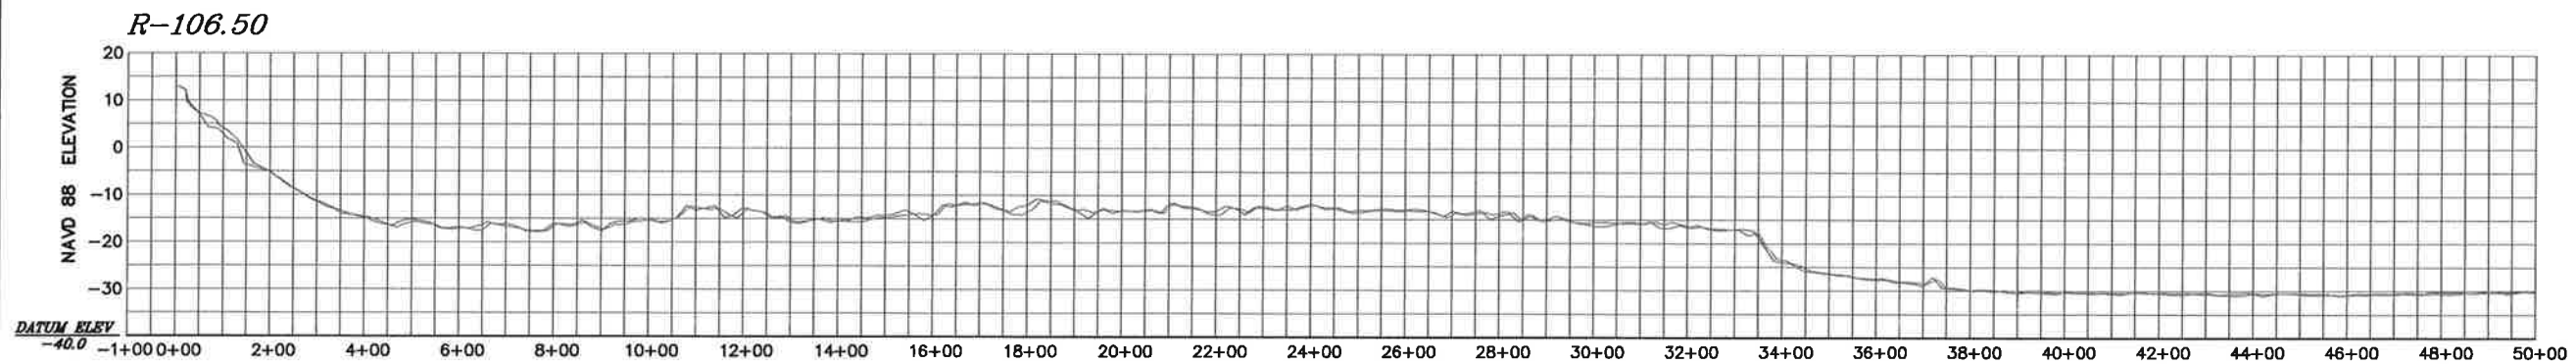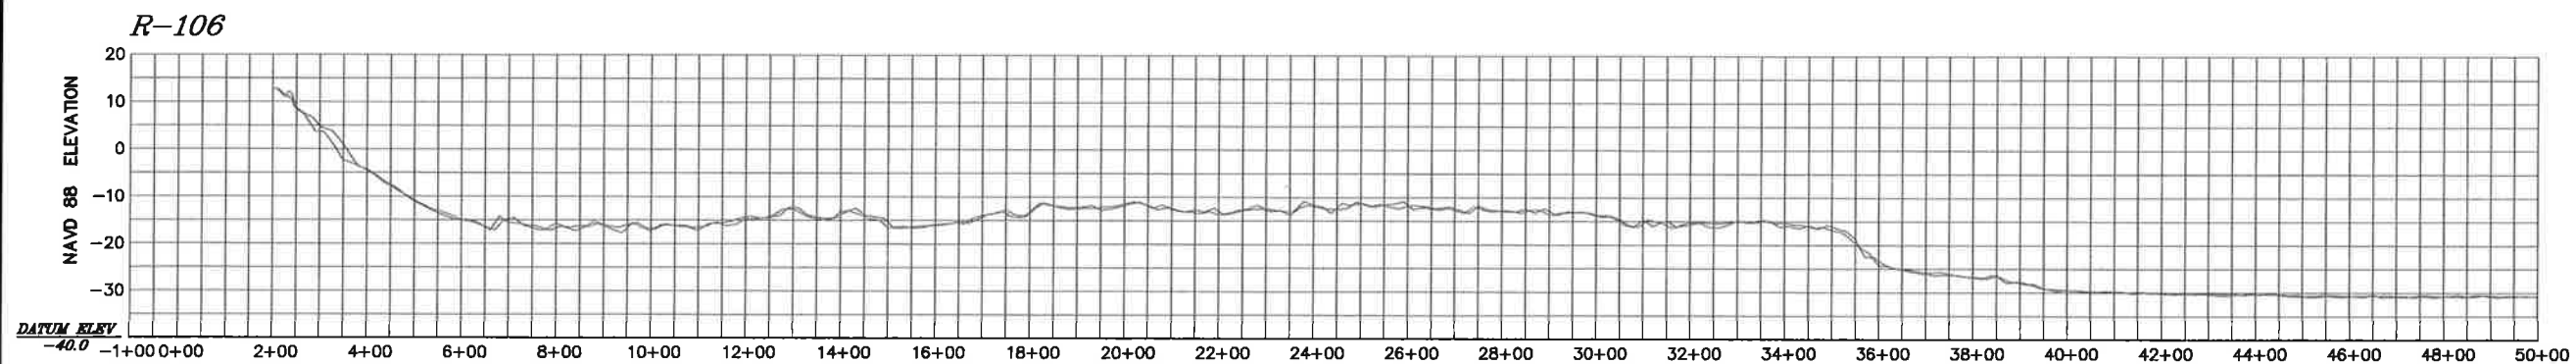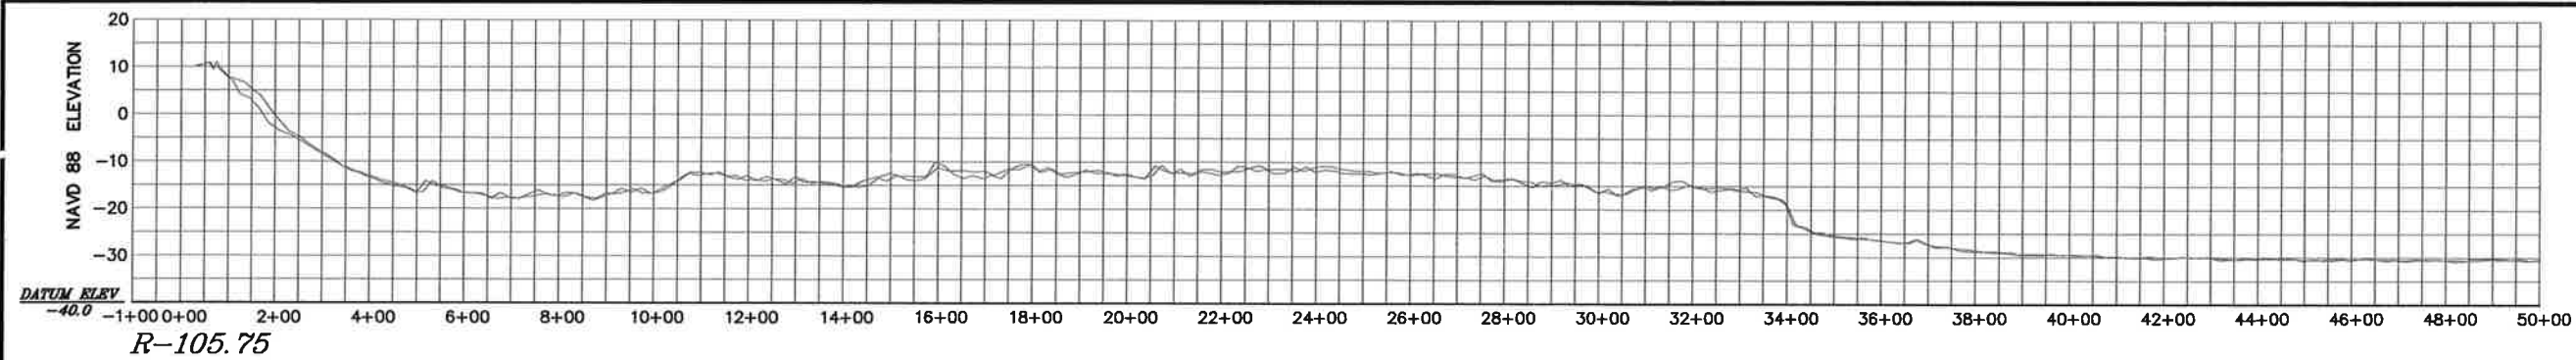


LEGEND:

JUNE 2009 _____

AUGUST 2008 _____

PROFILE VIEW (NAVD88)

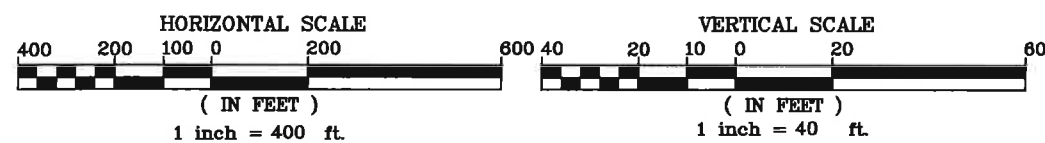

MORGAN & EKLUND, INC.

PROFESSIONAL SURVEY CONSULTANTS

8745 US HIGHWAY #1
P.O. BOX 701420
WABASSO, FL 32970
PHONE: (772) 388-5364
FAX: (772) 388-3185


1500 S.E. 3RD COURT
SUITE 110
DEERFIELD BEACH, FL 33441
PHONE: (954) 421-8882
FAX: (954) 421-0451

LB # 4298


CERTIFICATE OF SURVEYOR - I HEREBY CERTIFY THAT THE INFORMATION SHOWN HEREON IS IN ACCORDANCE WITH A RECENT FIELD SURVEY MADE UNDER MY DIRECTION, AND THAT IT IS TRUE AND CORRECT TO THE BEST OF MY KNOWLEDGE AND BELIEF, AND MEETS THE MINIMUM TECHNICAL STANDARDS AS SET FORTH BY THE FLORIDA BOARD OF PROFESSIONAL LAND SURVEYORS IN CHAPTER 61017-A, FLORIDA ADMINISTRATIVE CODE, PURSUANT TO SECTION 472.027, FLORIDA STATUTES.

JOHN R. MORGAN, JLS
PROFESSIONAL LAND SURVEYOR # 3320
STATE OF FLORIDA


TOPOGRAPHIC & BATHYMETRIC SURVEY OF INDIAN RIVER COUNTY, SECTOR 7 R-94 THROUGH R-112 APPLIED TECHNOLOGY & MANAGEMENT, INC.				COMMISSION NO. 5280.171
				SCALE AS SHOWN
				DATE 6/18/09
DRAWN BY SAM	CHECKED BY JRM	FIELD BOOK PAGE NO.	SEE SHEET 1	DATE OF SURVEY 6/15/09
				SHEET 15 OF 17

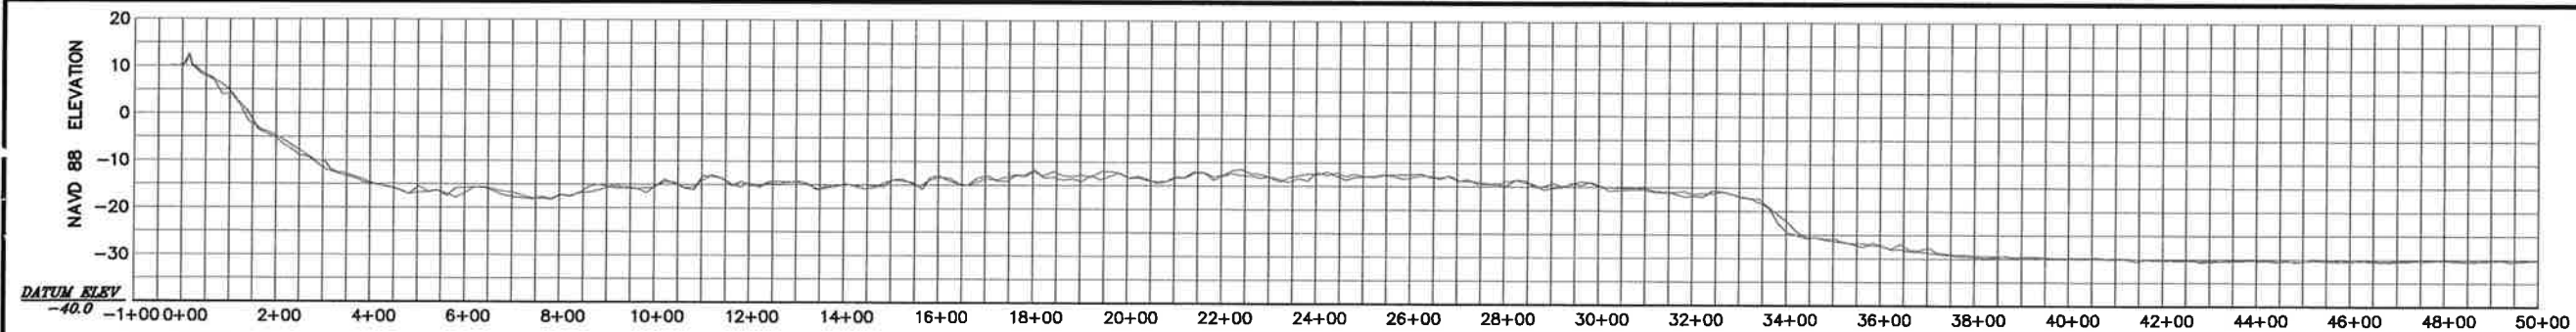


R-107.50

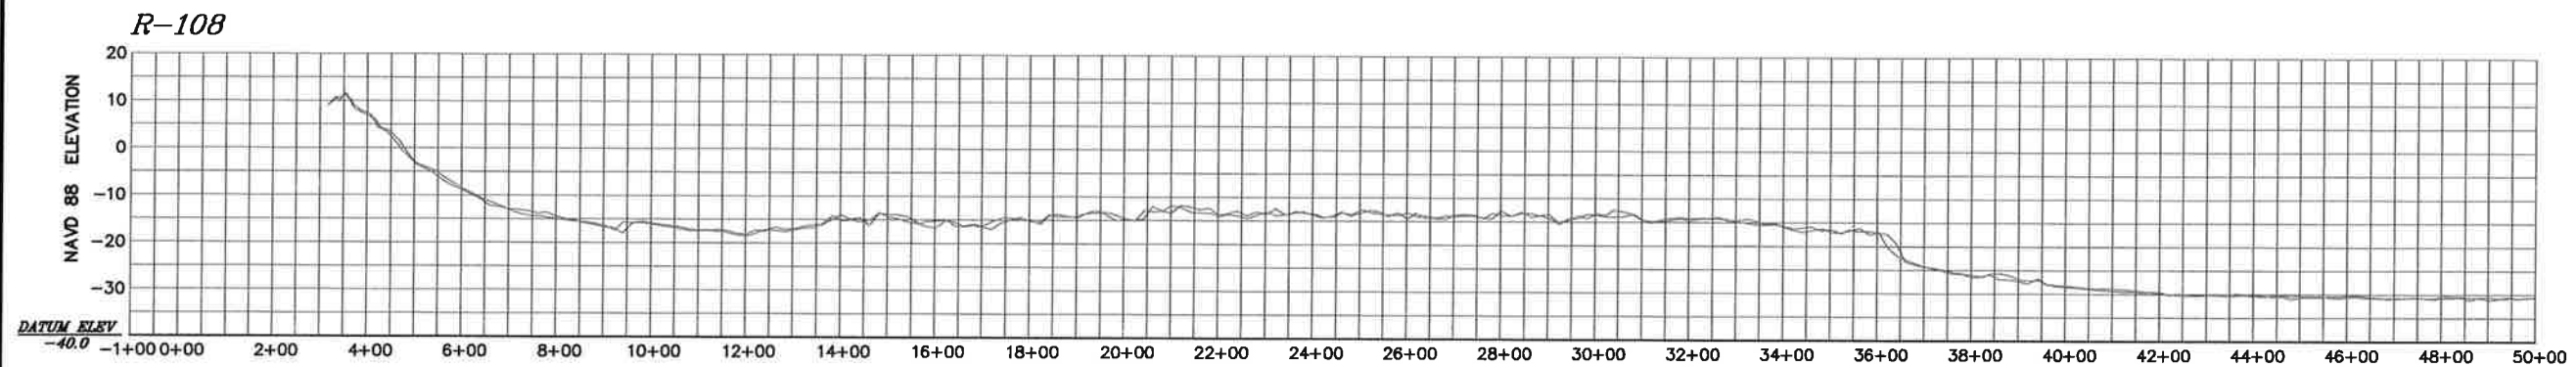

R-108

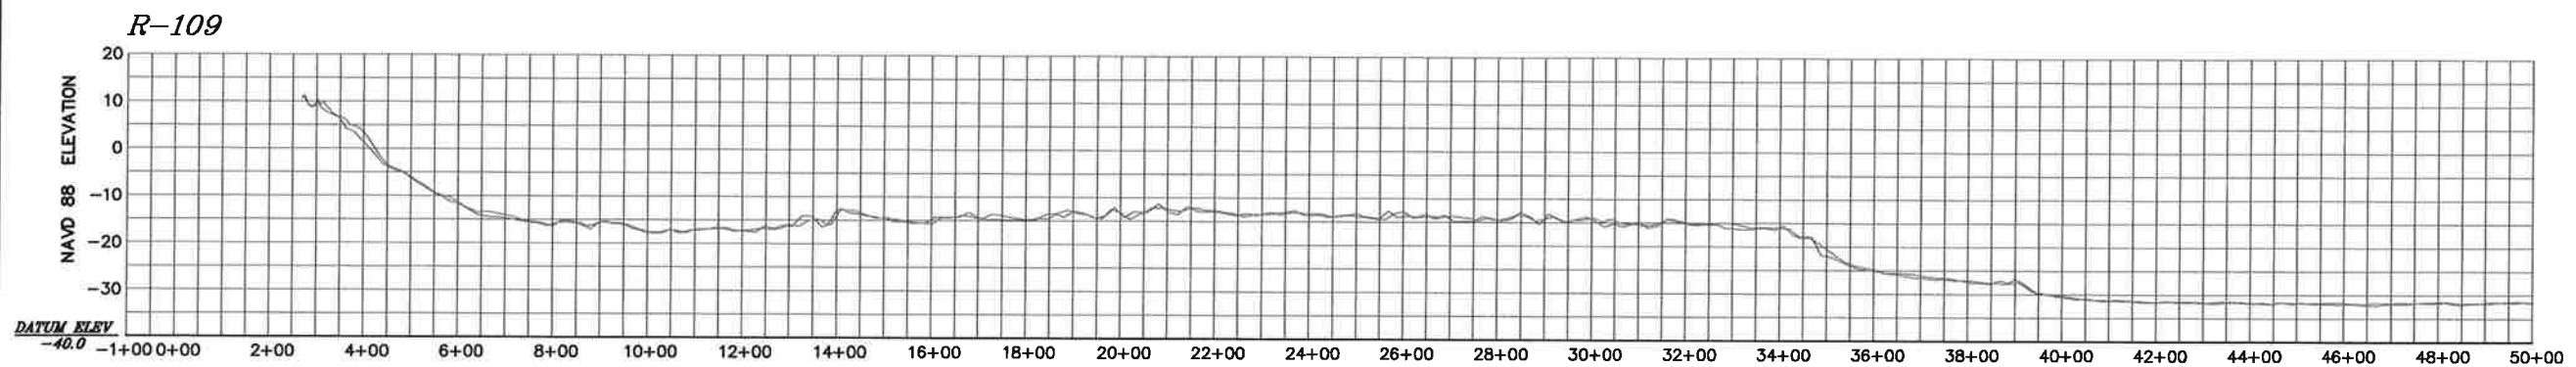


R-109

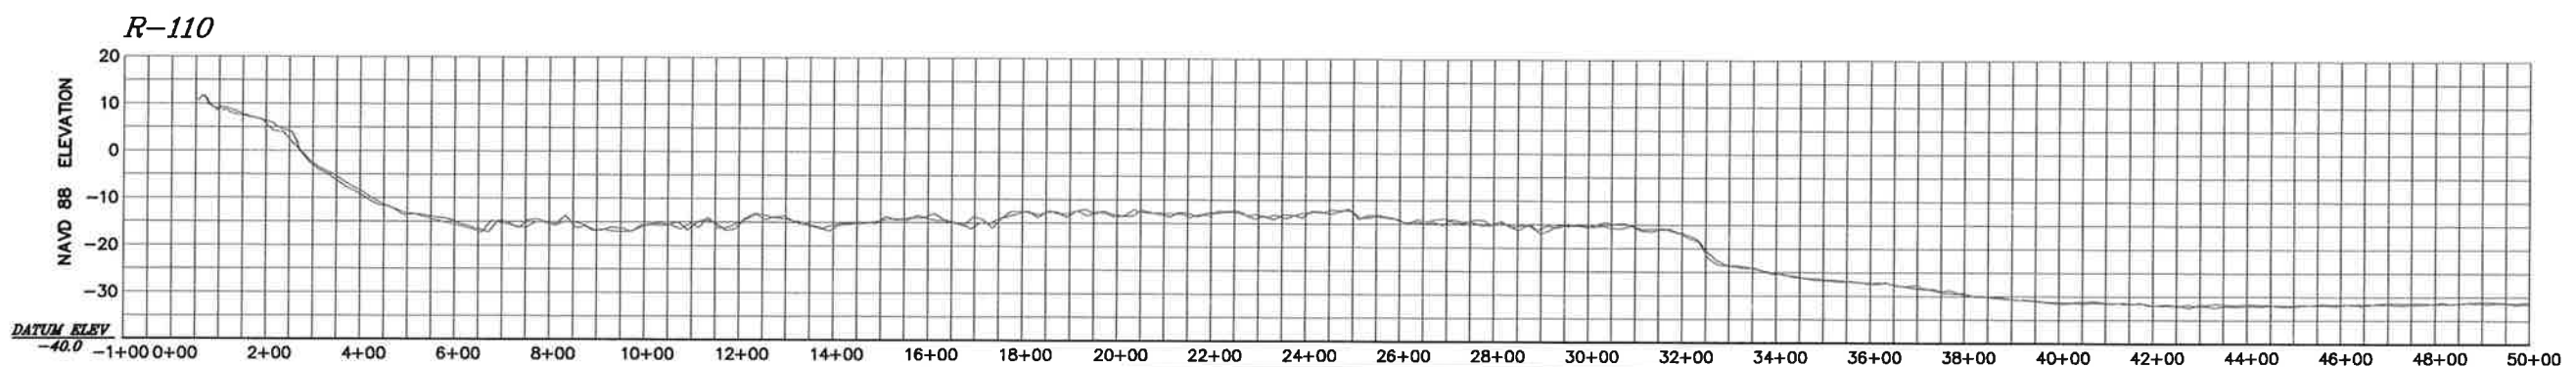

R-110



LEGEND:
 JUNE 2009 _____
 AUGUST 2008 _____
 PROFILE VIEW (NAVD88)

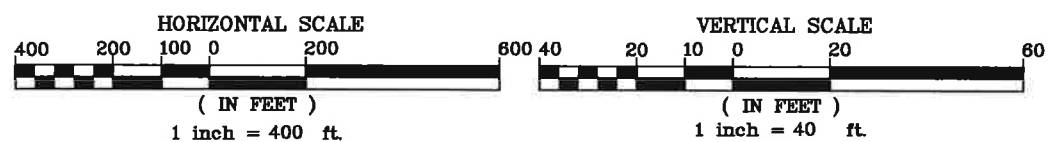

MORGAN & EKLUND, INC.
 PROFESSIONAL SURVEY CONSULTANTS
 8745 US HIGHWAY #1
 P.O. BOX 701420
 WABASSO, FL 32970
 PHONE: (772) 388-5364
 FAX: (772) 388-3165
 1500 S.E. 3RD COURT
 SUITE 110
 DEERFIELD BEACH, FL 33441
 PHONE: (954) 421-6882
 FAX: (954) 421-0451
 LB # 4298

CERTIFICATE OF SURVEYOR - I HEREBY CERTIFY THAT THE INFORMATION SHOWN HEREON IS IN ACCORDANCE WITH A RECENT FIELD SURVEY MADE UNDER MY DIRECTION, AND THAT IT IS TRUE AND CORRECT TO THE BEST OF MY KNOWLEDGE AND BELIEF, AND MEETS THE MINIMUM TECHNICAL STANDARDS AS SET FORTH BY THE FLORIDA BOARD OF PROFESSIONAL LAND SURVEYORS IN CHAPTER 11017-8, FLORIDA ADMINISTRATIVE CODE, PURSUANT TO SECTION 472.027, FLORIDA STATUTES.
 JOHN R. MORGAN, PLS
 PROFESSIONAL LAND SURVEYOR # 3630
 STATE OF FLORIDA

TOPOGRAPHIC & BATHYMETRIC SURVEY OF INDIAN RIVER COUNTY, SECTOR 7 R-94 THROUGH R-112 APPLIED TECHNOLOGY & MANAGEMENT, INC.				COMMISSION NO. 5280.171
				SCALE AS SHOWN
				DATE 6/18/09
DRAWN BY SAM	CHECKED BY JRM	FIELD BOOK PAGE NO.	SEE SHEET 1	DATE OF SURVEY 6/15/09
				SHEET 16 of 17

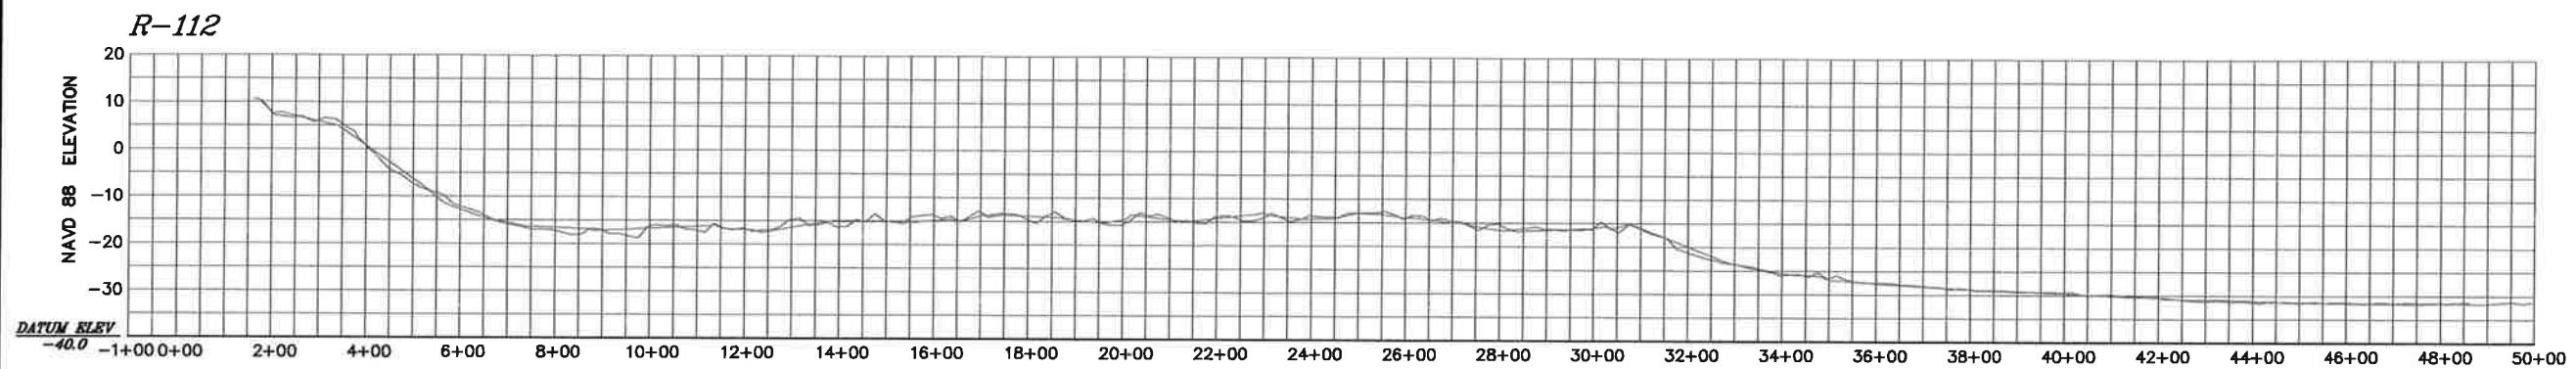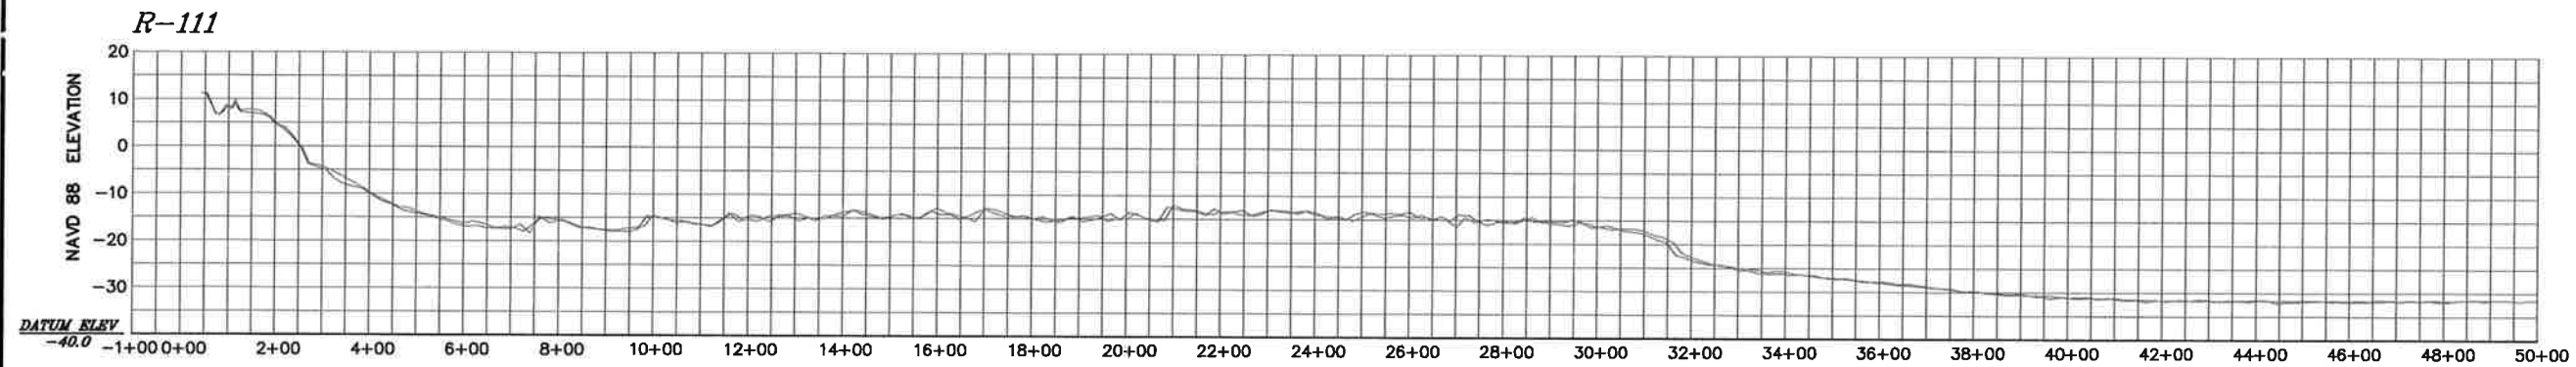

LEGEND:

JUNE 2009 _____

AUGUST 2008 _____



MORGAN & EKLUND, INC.

PROFESSIONAL SURVEY CONSULTANTS

8745 US HIGHWAY #1
P.O. BOX 701420
WABASSO, FL 32970
PHONE: (772) 388-5364
FAX: (772) 388-3165

1500 S.E. 3RD COURT
SUITE 110
DEERFIELD BEACH, FL 33441
PHONE: (954) 421-6882
FAX: (954) 421-0451

LB # 4298

CERTIFICATE OF SURVEYOR - I HEREBY CERTIFY THAT THE INFORMATION SHOWN HEREON IS IN ACCORDANCE WITH A RECENT FIELD SURVEY MADE UNDER MY DIRECTION, AND THAT IT IS TRUE AND CORRECT TO THE BEST OF MY KNOWLEDGE AND BELIEF, AND MEETS THE MINIMUM TECHNICAL STANDARDS AS SET FORTH BY THE FLORIDA BOARD OF PROFESSIONAL LAND SURVEYORS IN CHAPTER 61G17-8, FLORIDA ADMINISTRATIVE CODE, PURSUANT TO SECTION 472.027, FLORIDA STATUTES.

JOHN R. MORGAN, S. PLS.
PROFESSIONAL LAND SURVEYOR # 3820
STATE OF FLORIDA

PROFILE VIEW (NAVD88)

**TOPOGRAPHIC & BATHYMETRIC SURVEY OF
INDIAN RIVER COUNTY, SECTOR 7**

R-94 THROUGH R-112

APPLIED TECHNOLOGY & MANAGEMENT, INC.

DRAWN BY
SAM

CHECKED BY
JRM

FIELD BOOK SEE
PAGE NO. SHEET 1

DATE OF SURVEY
6/15/09

COMMISSION NO.
5280.171

SCALE
AS SHOWN

DATE
6/18/09

SHEET 17 OF 17