


BASELINE ORIGIN : 1010464 N 503330 E SP83/90 - 18 DEG. CCW FROM SOUTH

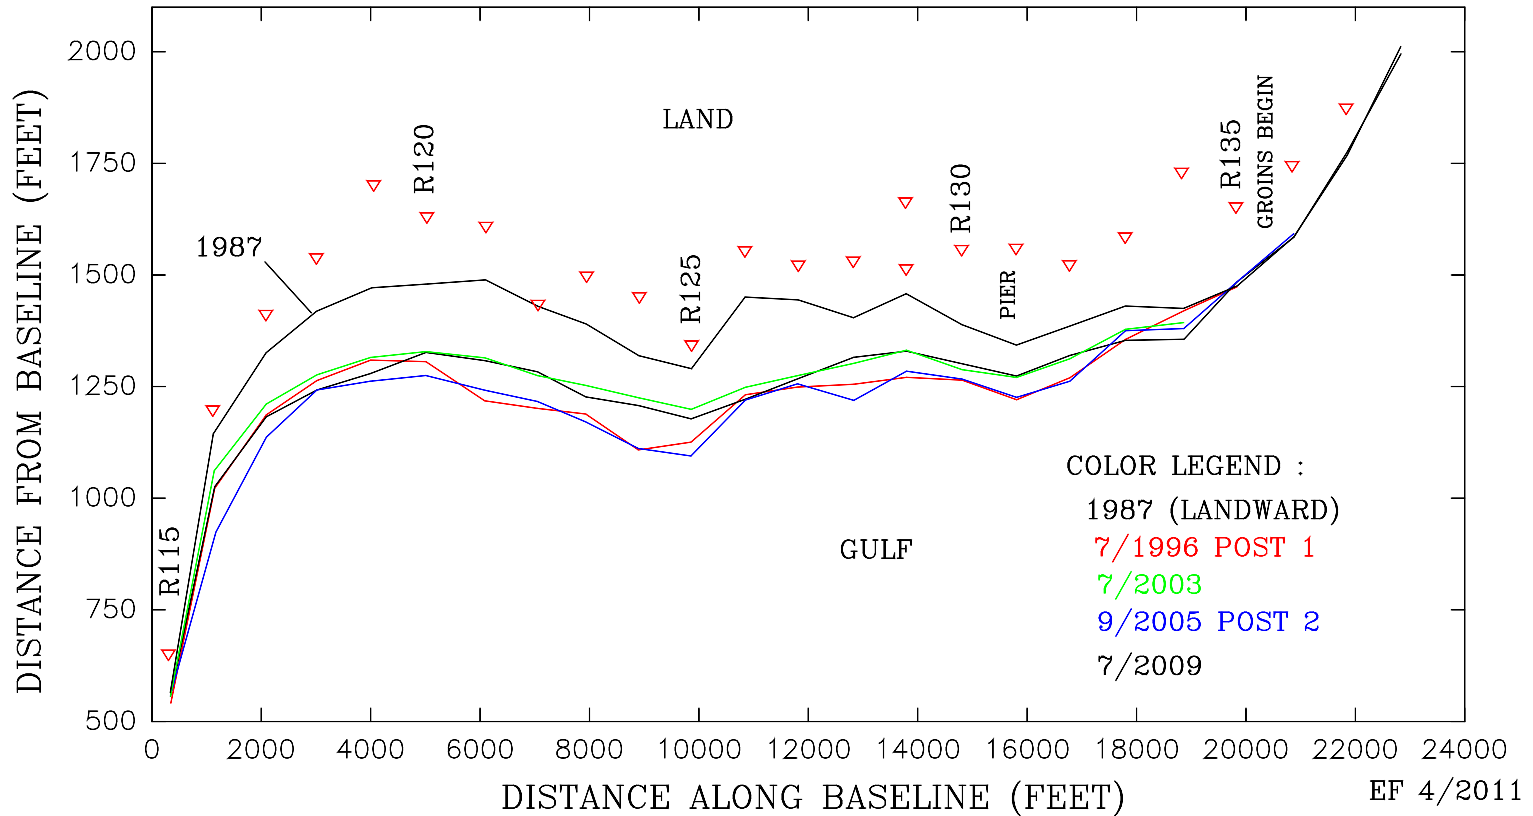

VENICE BEACH NOURISHMENT PROJECT, SARASOTA CO.
PLAN VIEW MHW SHORELINES