



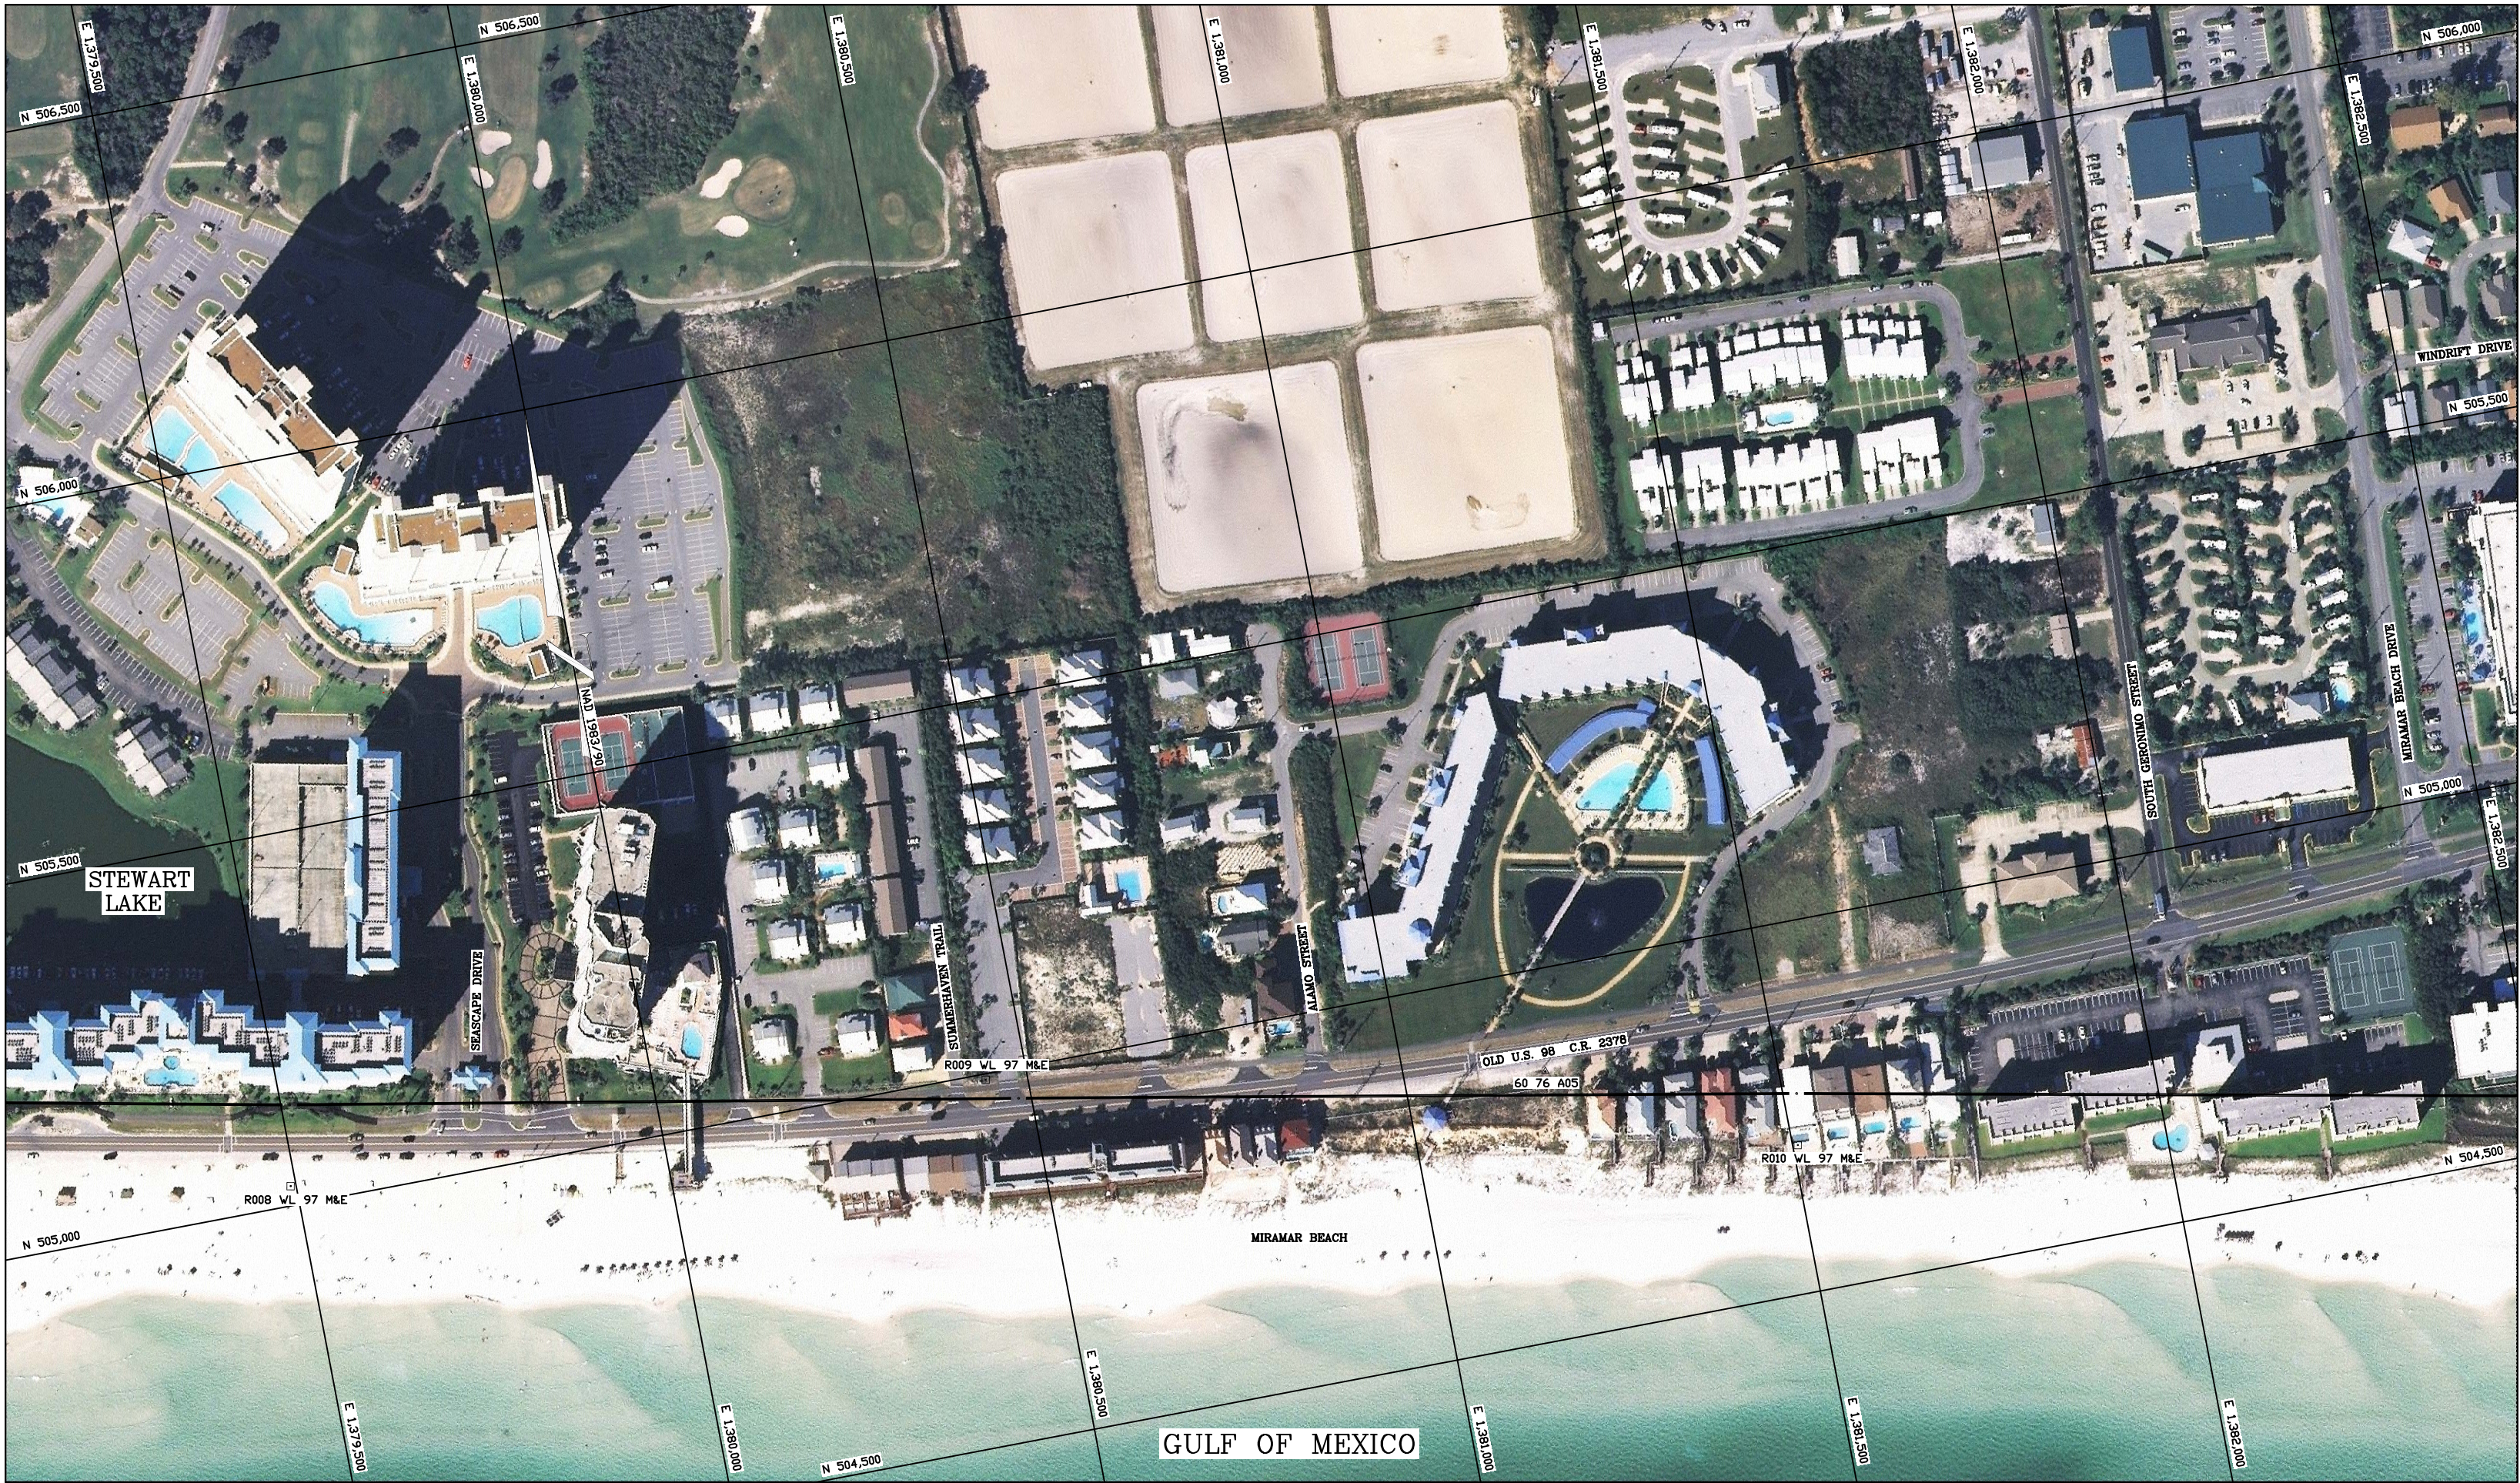

THIS PHOTOGRAPH IS FOR PICTORIAL INFORMATION ONLY
ANY MEASUREMENTS AND FACTUAL INFORMATION SHOULD
BE OBTAINED FROM THE RECORD PLAT FILED IN THE OFFICE
OF THE CLERK OF THE CIRCUIT COURT OF THIS COUNTY.

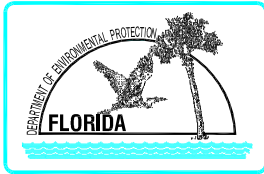

COASTAL CONSTRUCTION CONTROL LINE

STATE OF FLORIDA
DEPARTMENT OF ENVIRONMENTAL PROTECTION
WALTON COUNTY
COASTAL CONSTRUCTION CONTROL LINE



These Aerial Plan Map Sheets depict the
Coastal Construction Control Line as
recorded August 26, 2009 in "Book 1,
Pages 10 through 18", and Official Record
Book 2924, Pages 1933 through 1946, and
Instrument Number 1090452.

NOTE: This imagery was acquired on 10/18/2009, 10/19/2009, and 01/12/2010

COMPILED BY PHOTOGRAMMETRIC METHODS
FLORIDA DEPARTMENT OF
TRANSPORTATION
DATE OF PHOTOGRAPHY SEE NOTE
DRAWN BY dl Bass SHEET 4 OF 40
CHECKED BY _____