

Flow - 050053  
Temp - 900224  
Intake temp - 900223

Scholtz

Outfalls

001 - 1 2X10741  
002 X10757  
003 ~~X11509~~ X11510  
004 X11511

Outfalls:

001 - Main Plant discharge  
200' downstream fm ash  
pond discharge

002 - Ash pond discharge @  
pond discharge weir incl's  
BBD, air preheater + preexp. wash,  
bottom, + fly ash, pyrites slurry,  
coal pile + yard runoff.


003 - Metal cleaned waste pond discharge  
to ash pond.

004 - Sanitary WWTP discharge  
to Ash Pond (includes dechlorine)

Questions:

- 1) Does facility chlorinate ~~the~~ once thru?
- 2) Solid waste conditions in permit?
- 3) What is Hydrogen cooler (discharge)? See flow diagram
- 4) Need CL limits @ WWTP effluent?

Carnival  
Royal Caribbean  
Cruise

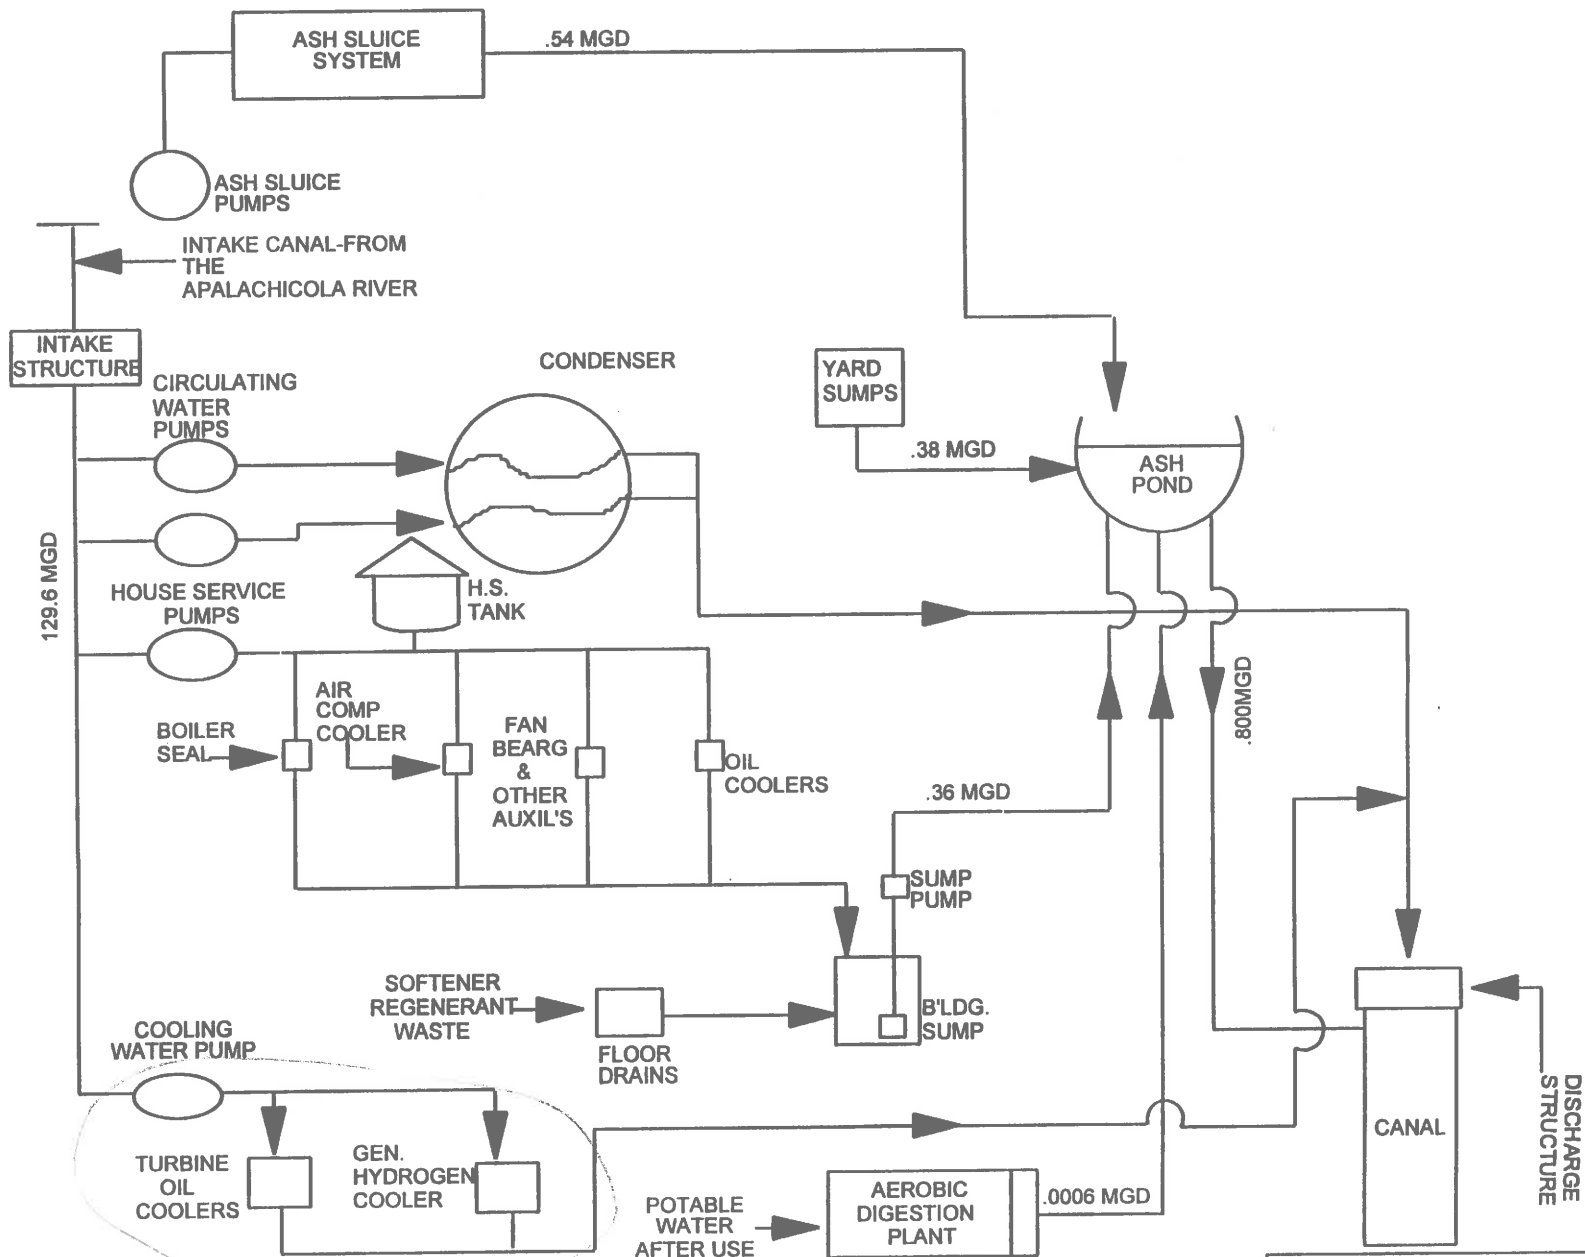

*what is this?*

Scholz Electric Generating Plant  
 River Water Cycle  
 A-3833  
 Revised: 03/07/1997