



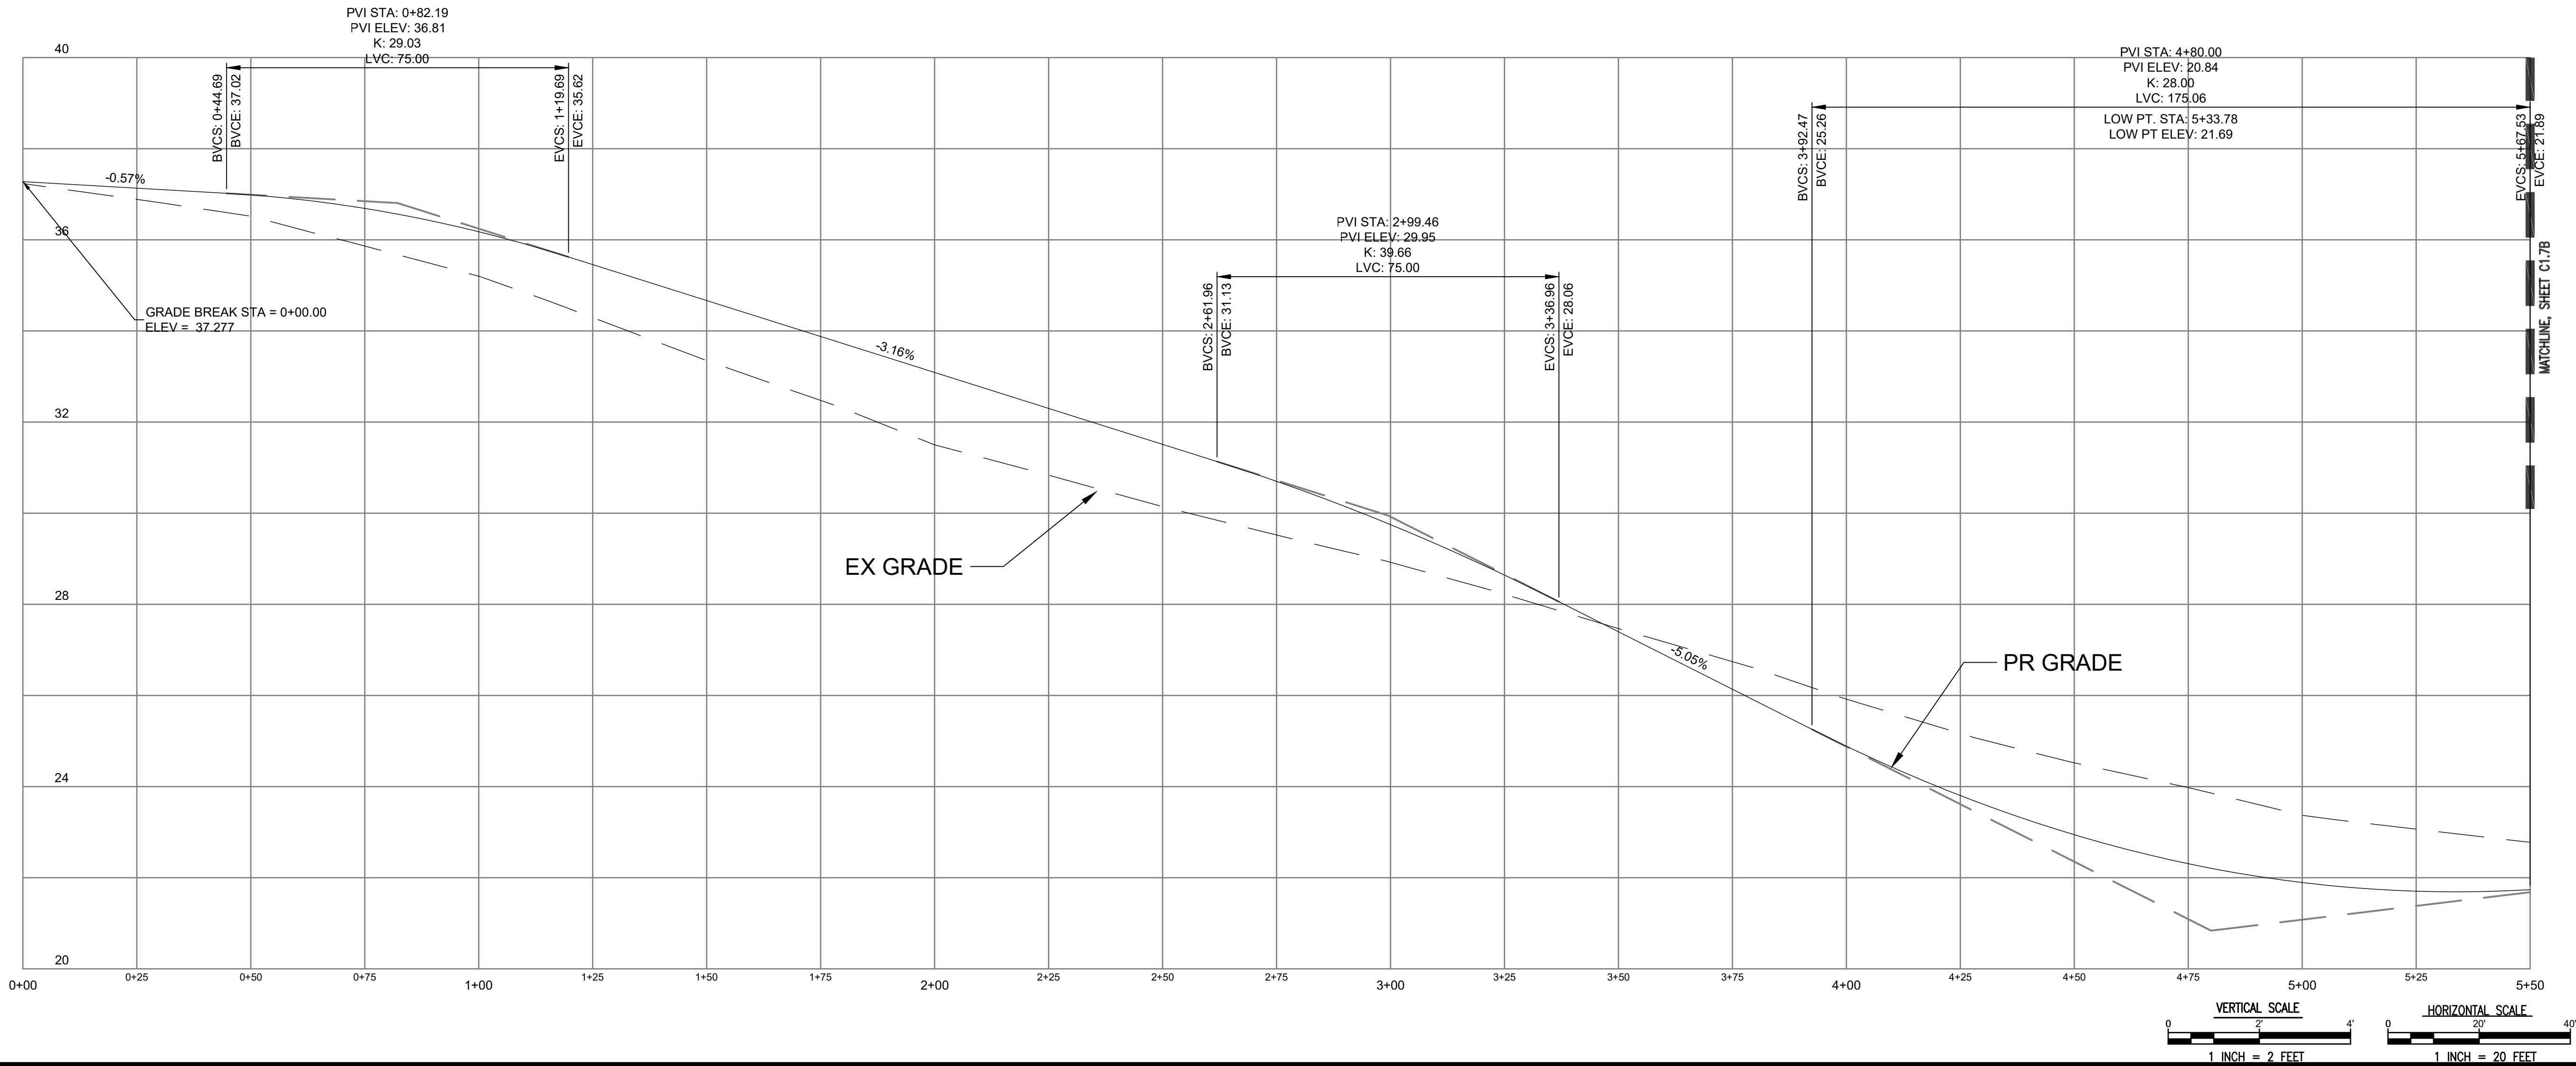

DESIGNER :	ISSUE DATE:	SYMBOL	REVISION	DATE	SYMBOL	REVISION	DATE
DRAWN BY:	COMP. FILE No.:	A			C		
REVIEWED BY:	STATE PROJECT No.:	B			D		
Consultant :							
JMT-JOHNSON, MIRMAN & THOMPSON 615 CRESCENT EXECUTIVE COURT, SUITE 100 TALLAHASSEE, FL 32346 Phone: (407) 833-9898							
PROFESSIONAL REGISTRATION							
STEVEN D. COLLINS, P.E., Ph.D. LICENSE NUMBER 80872							
WASHINGTON COUNTY							
SHEET TITLE							
SITE 28: BELL COMMUNITY ROAD							
PROJECT TITLE							
RM-162 WATER QUALITY IMPROVEMENTS LOWER CHOCTAWHATCHEE RIVER PHASE 1							
SHEET NO.							
C1.7A							
OF 137							

Department of Environmental Protection
Division of Water Restoration Assistance
Deepwater Horizon Program
3800 Commonwealth Blvd., Tallahassee, FL 32399 (850) 245-2157

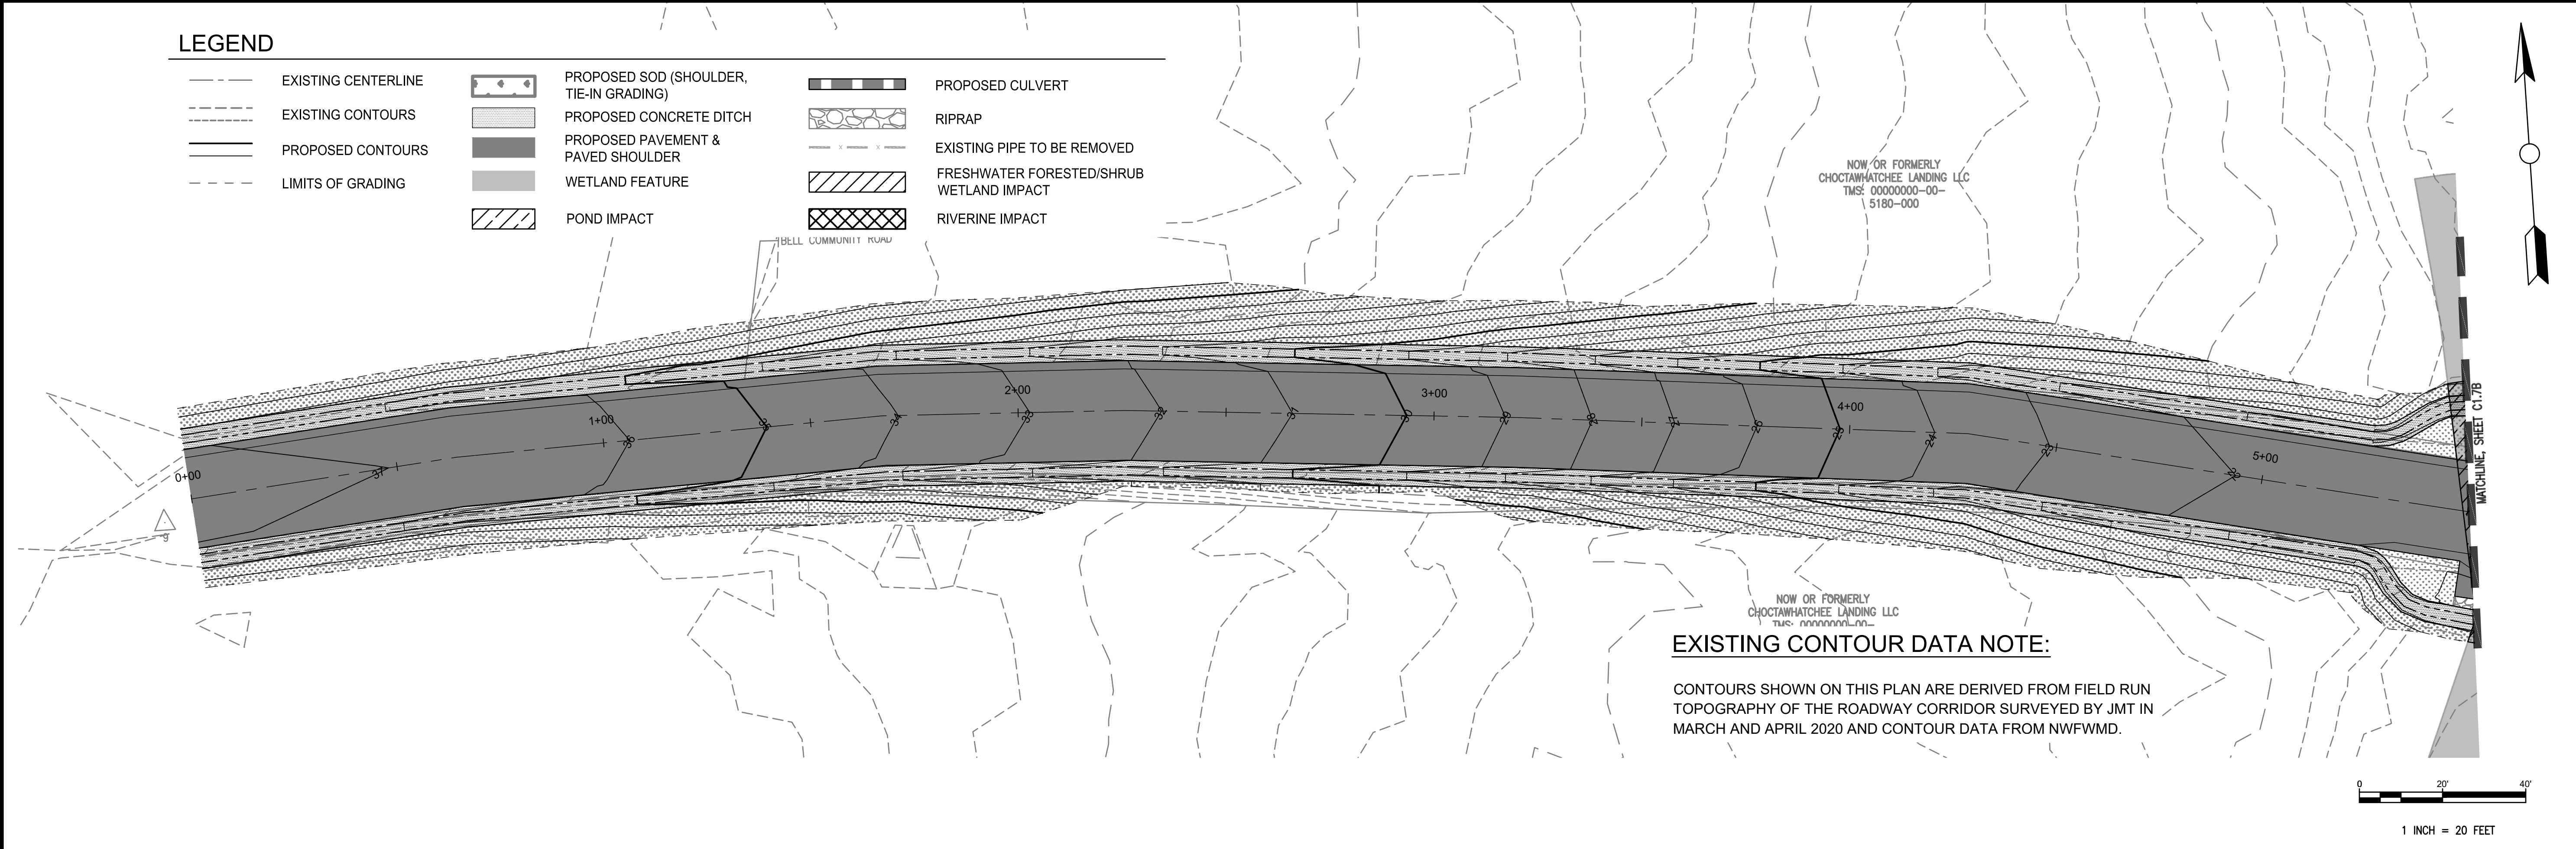