

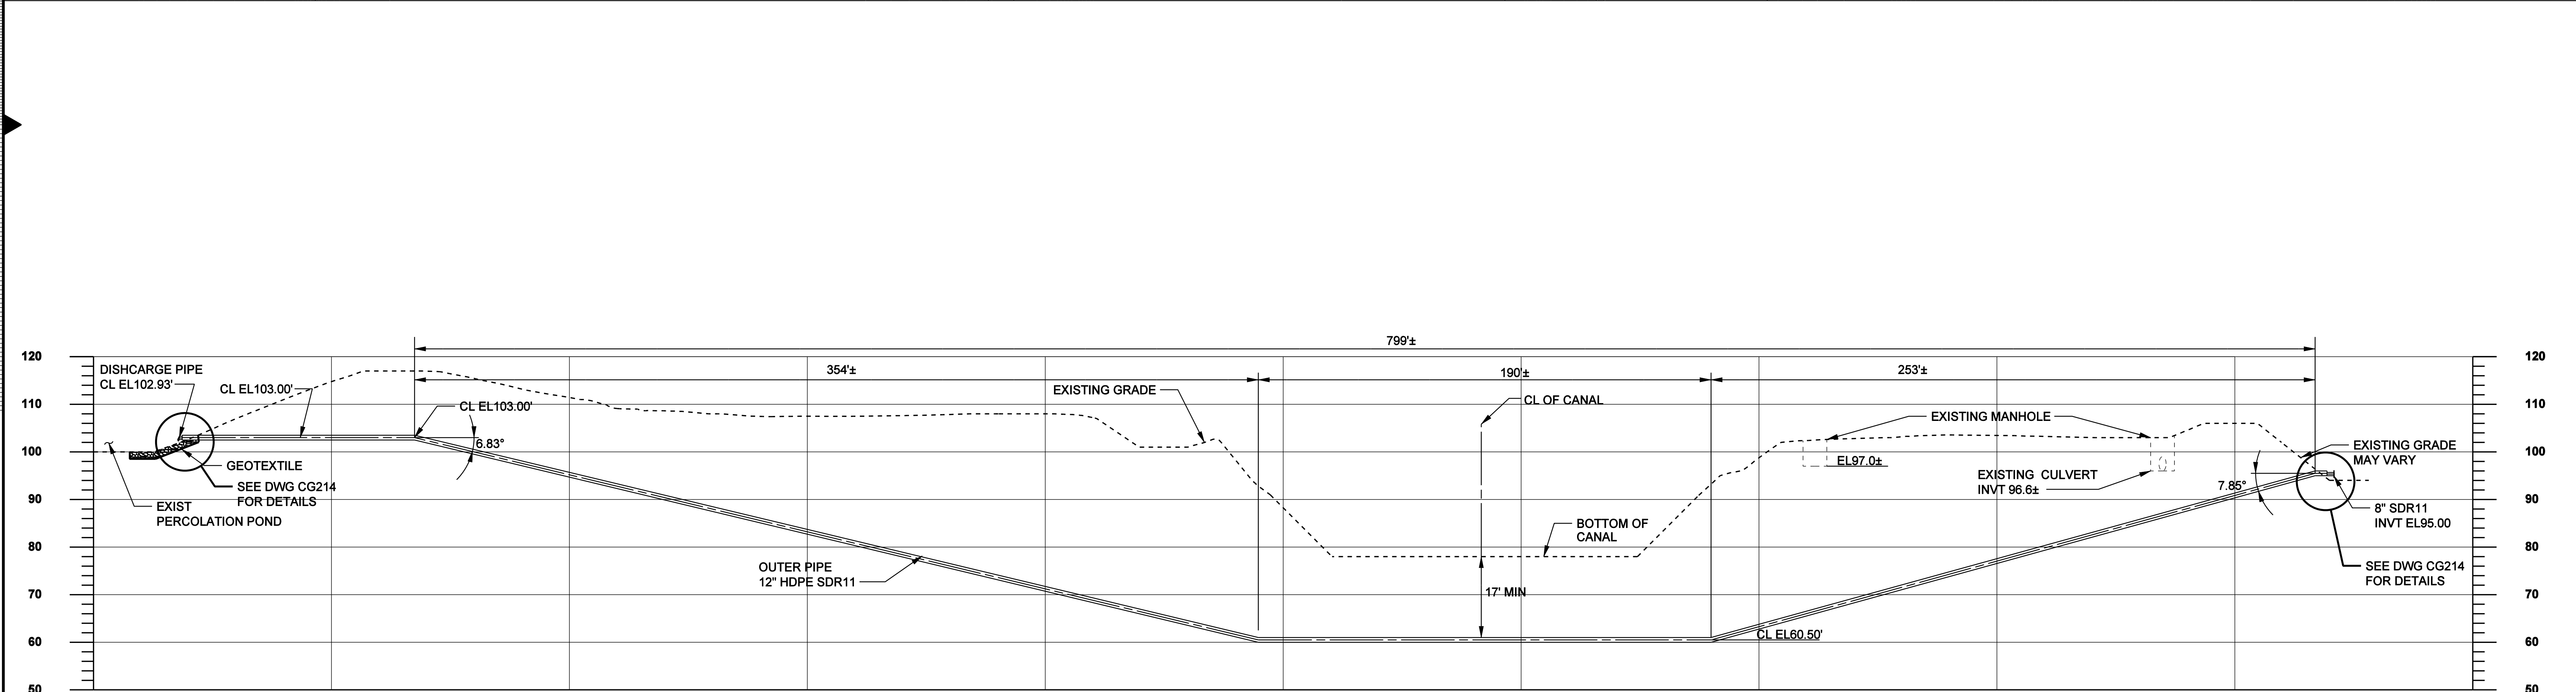


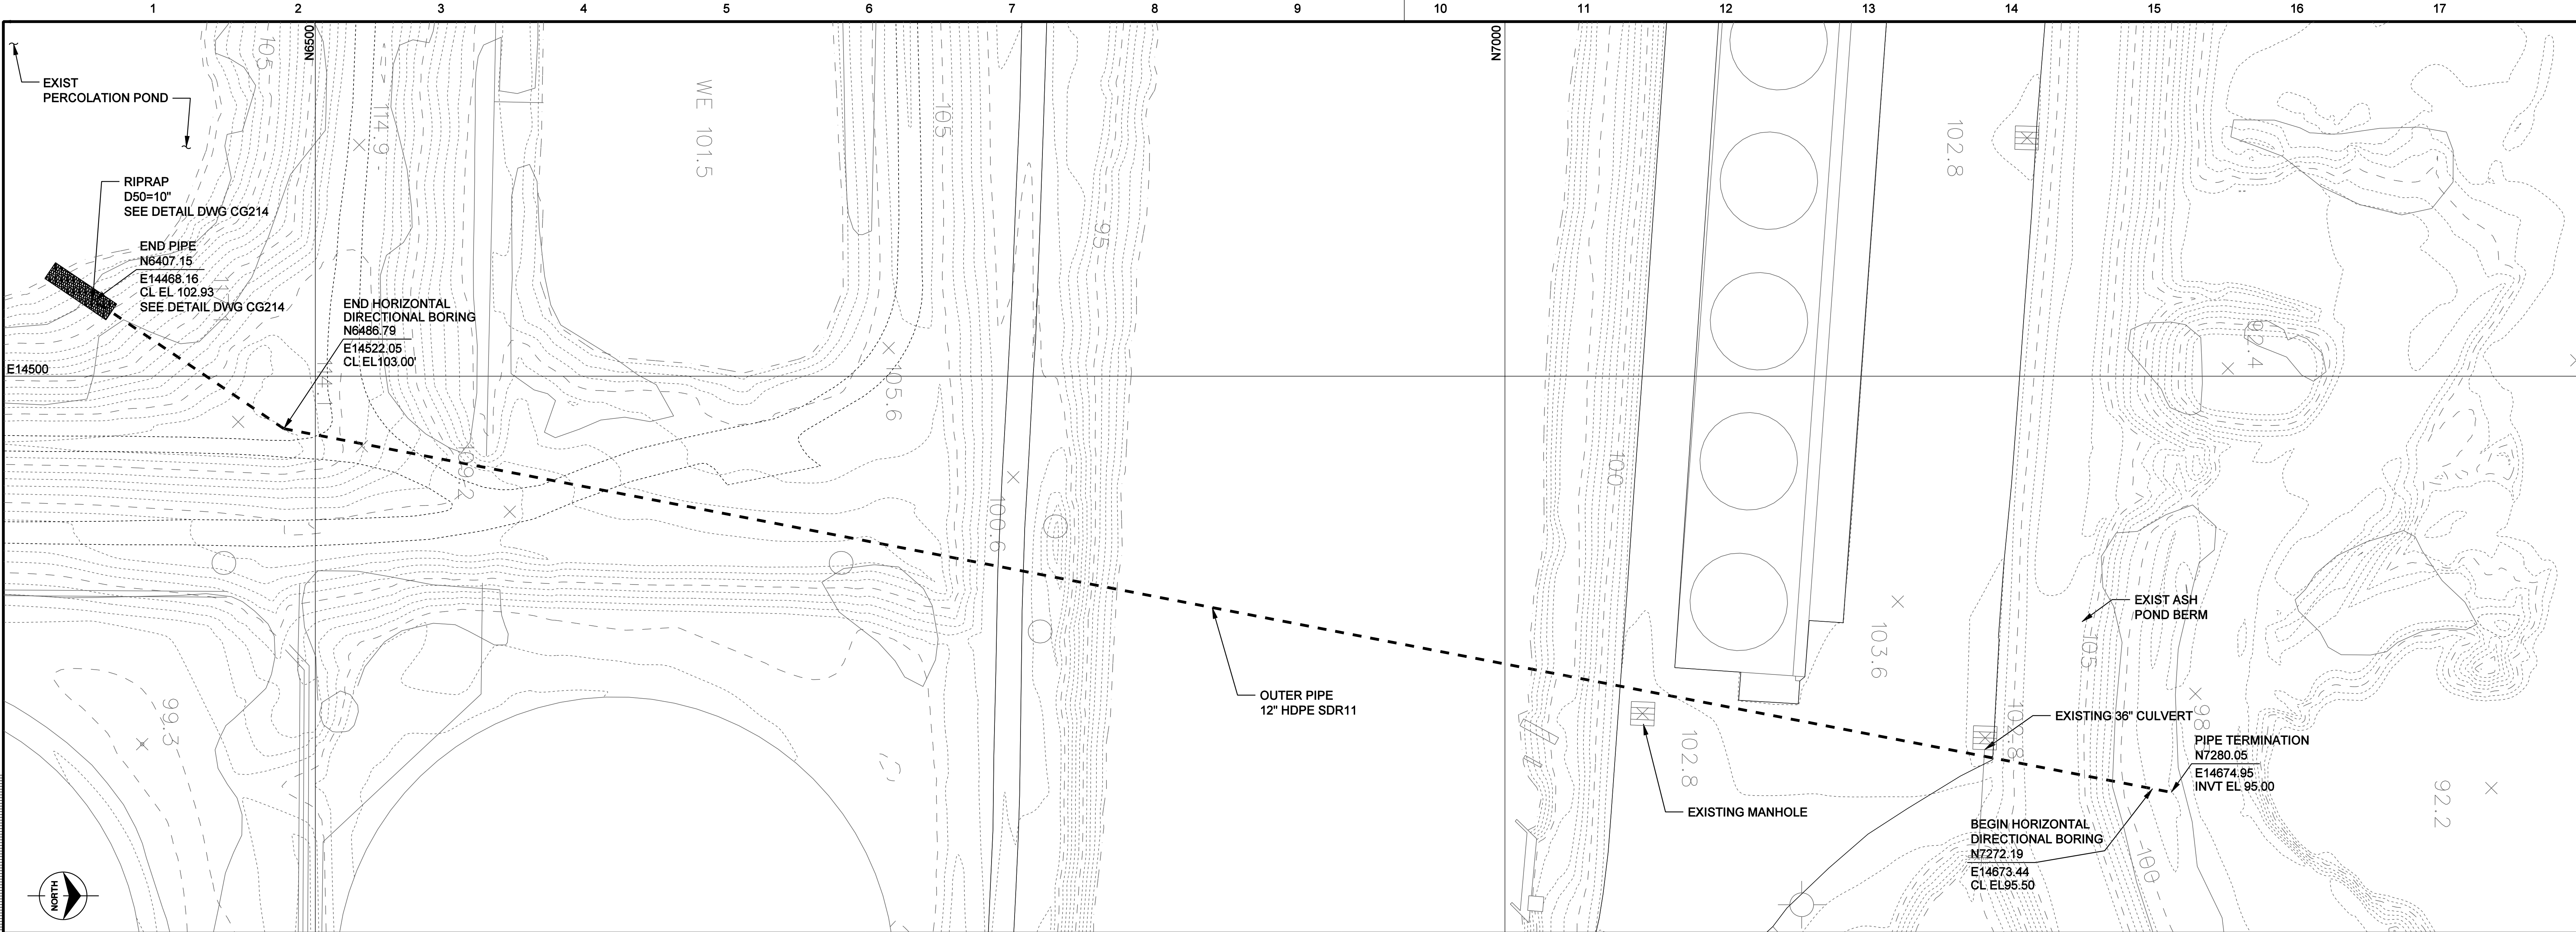


- NOTES:**
- ELEVATIONS SHOWN ARE CENTER OF OUTER PIPE UNLESS OTHERWISE NOTED.

HORIZONTAL DIRECTIONAL BORING SECTION
LOOKING WEST

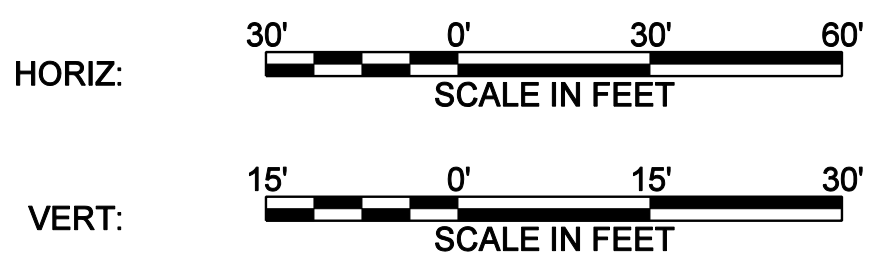

BURNS & McDONNELL ENGINEERING
9400 Ward Parkway
Kansas City, MO 64114-3319
Certification of Authorization #253

UTILITY ENGINEERING
1515 Arapahoe St., Tower 1 Suite 700
Denver, CO 80202
Certification of Authorization #26739

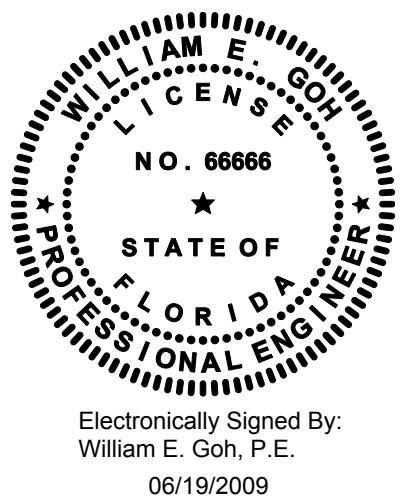

date	OCTOBER 20, 2008	detailed	J. DOLL
designed	B. LIU	checked	J. DOWELL



PROGRESS ENERGY FLORIDA, INC.
POWER OPERATIONS GROUP
CRYSTAL RIVER PLANT
UNITS 4 & 5 SCR/FGD

RUNOFF AND SETTLING PONDS
FGD SETTLING POND
DISCHARGE PIPE
CANAL CROSSING

project	44000	contract	5.8120
drawing	CG213	rev.	0
sheet	of	sheets	
file	44000CG213.dgn		