
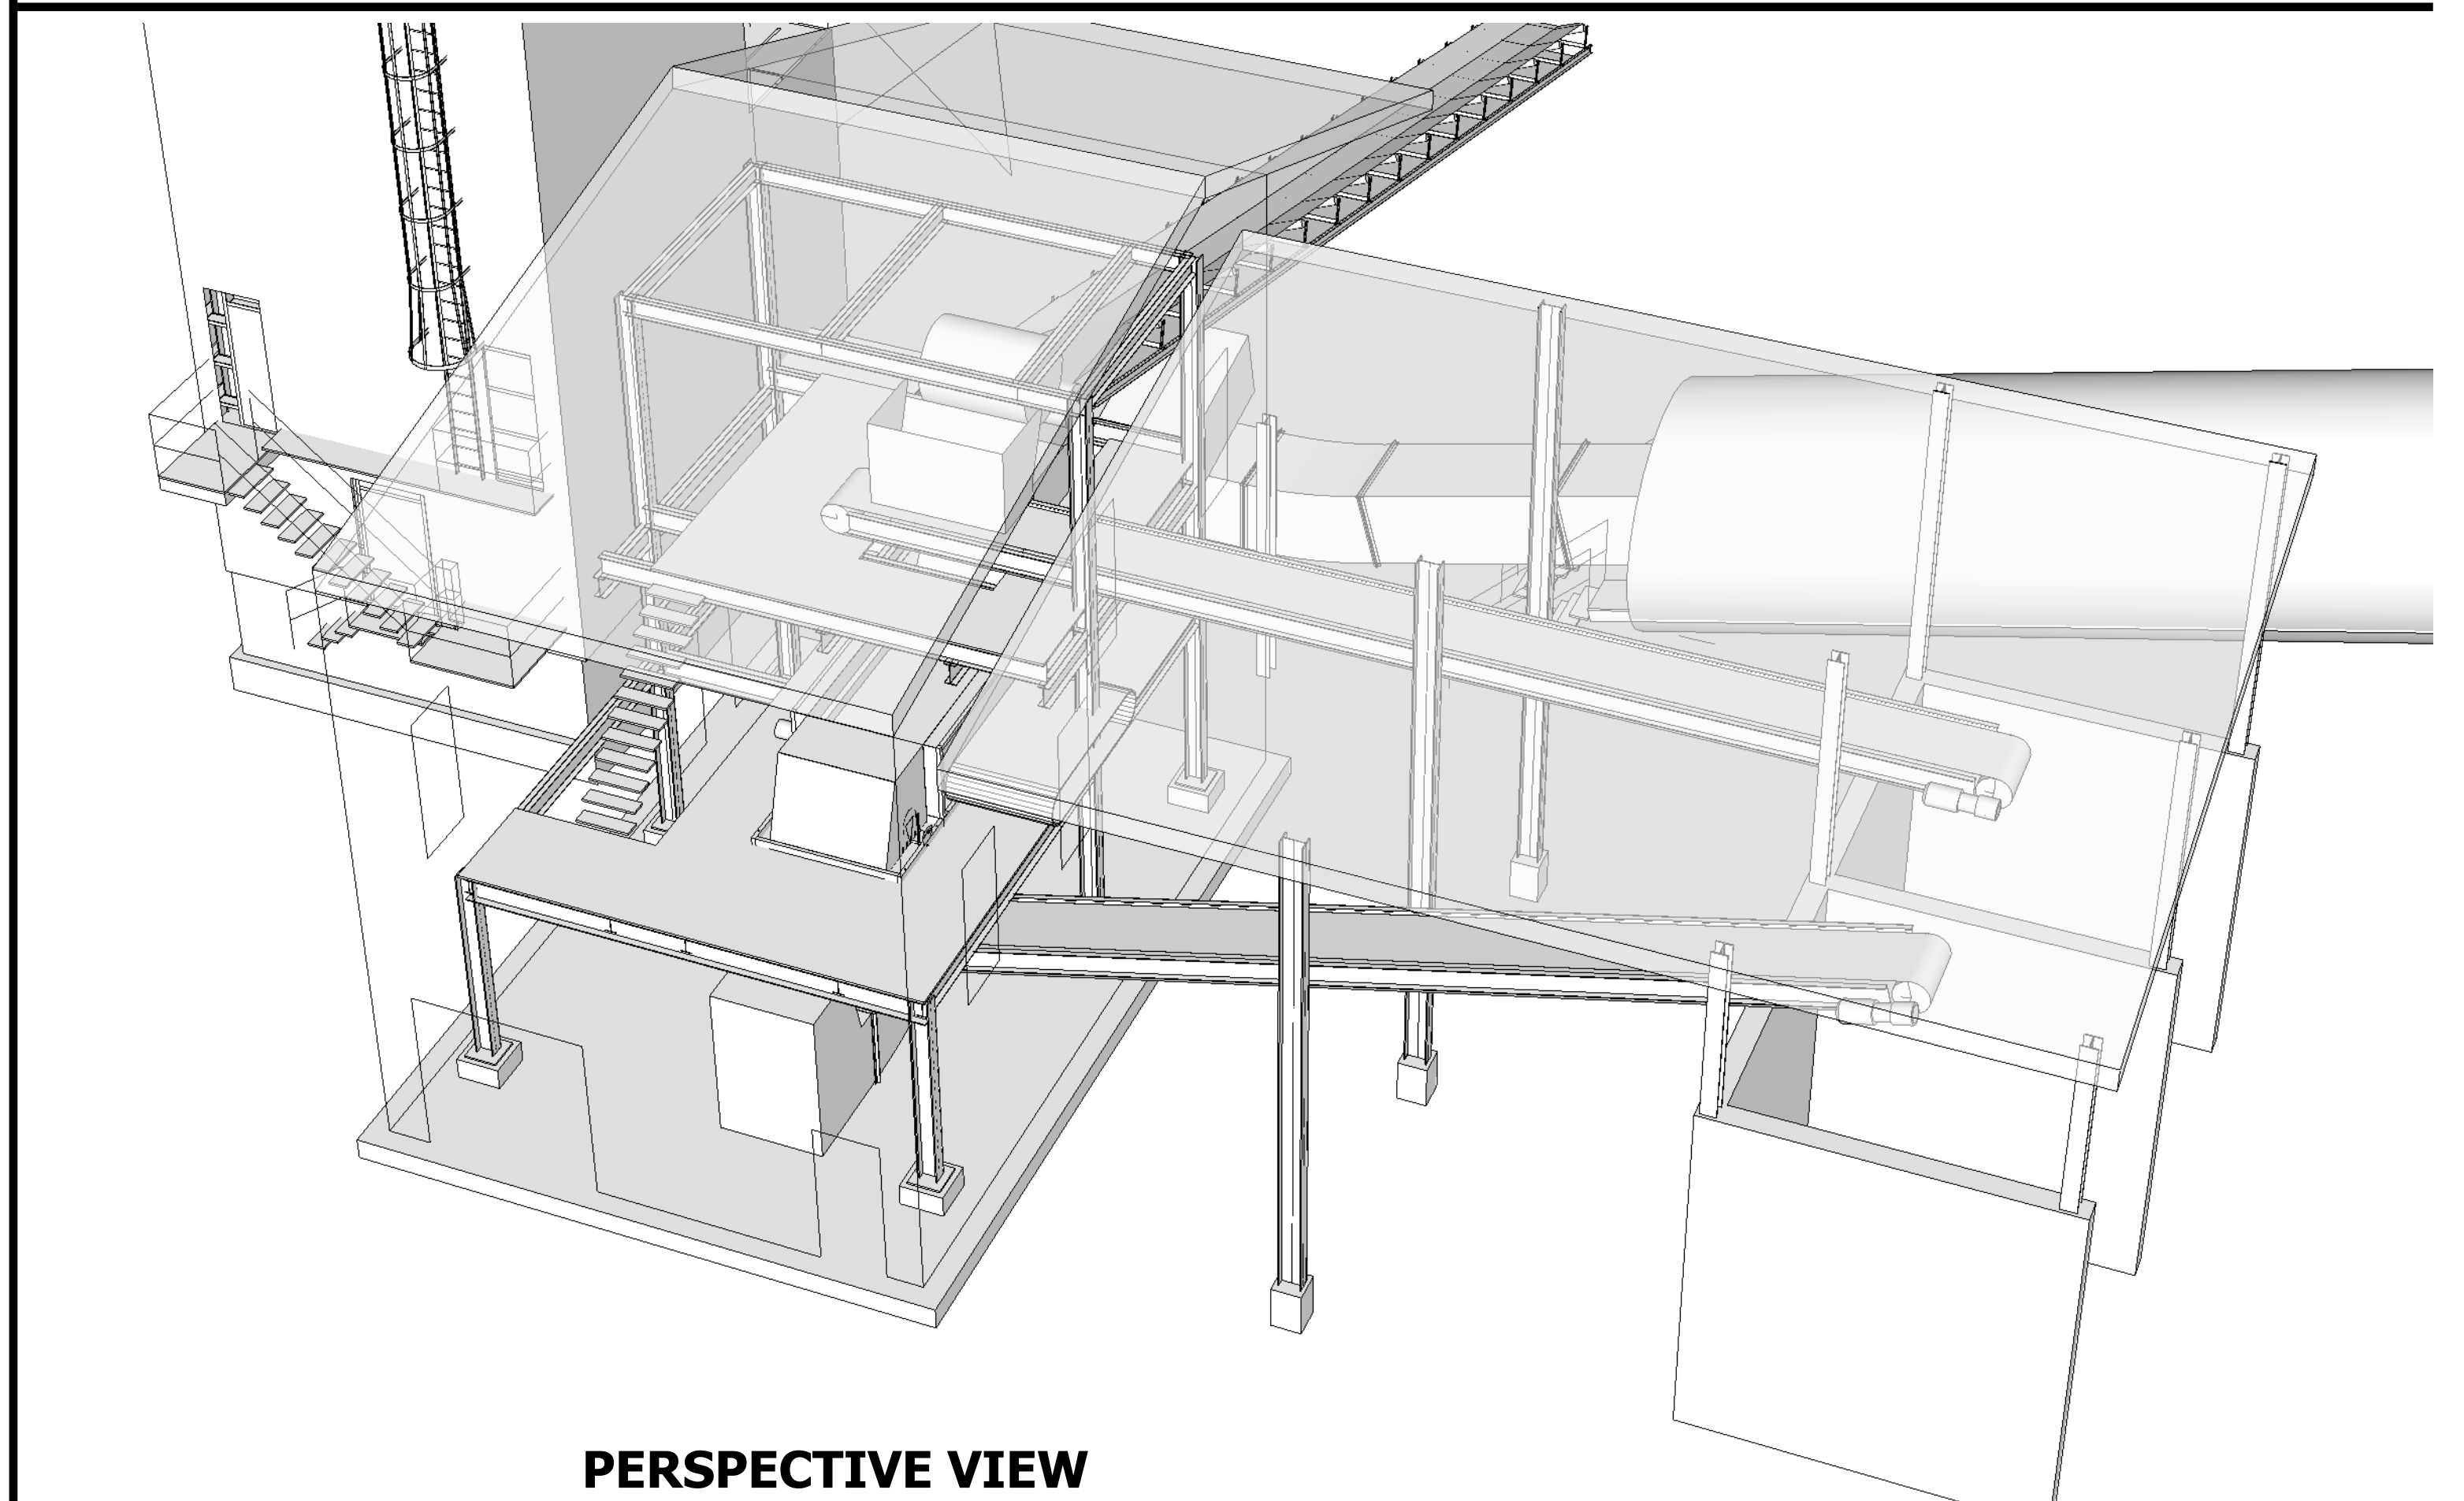
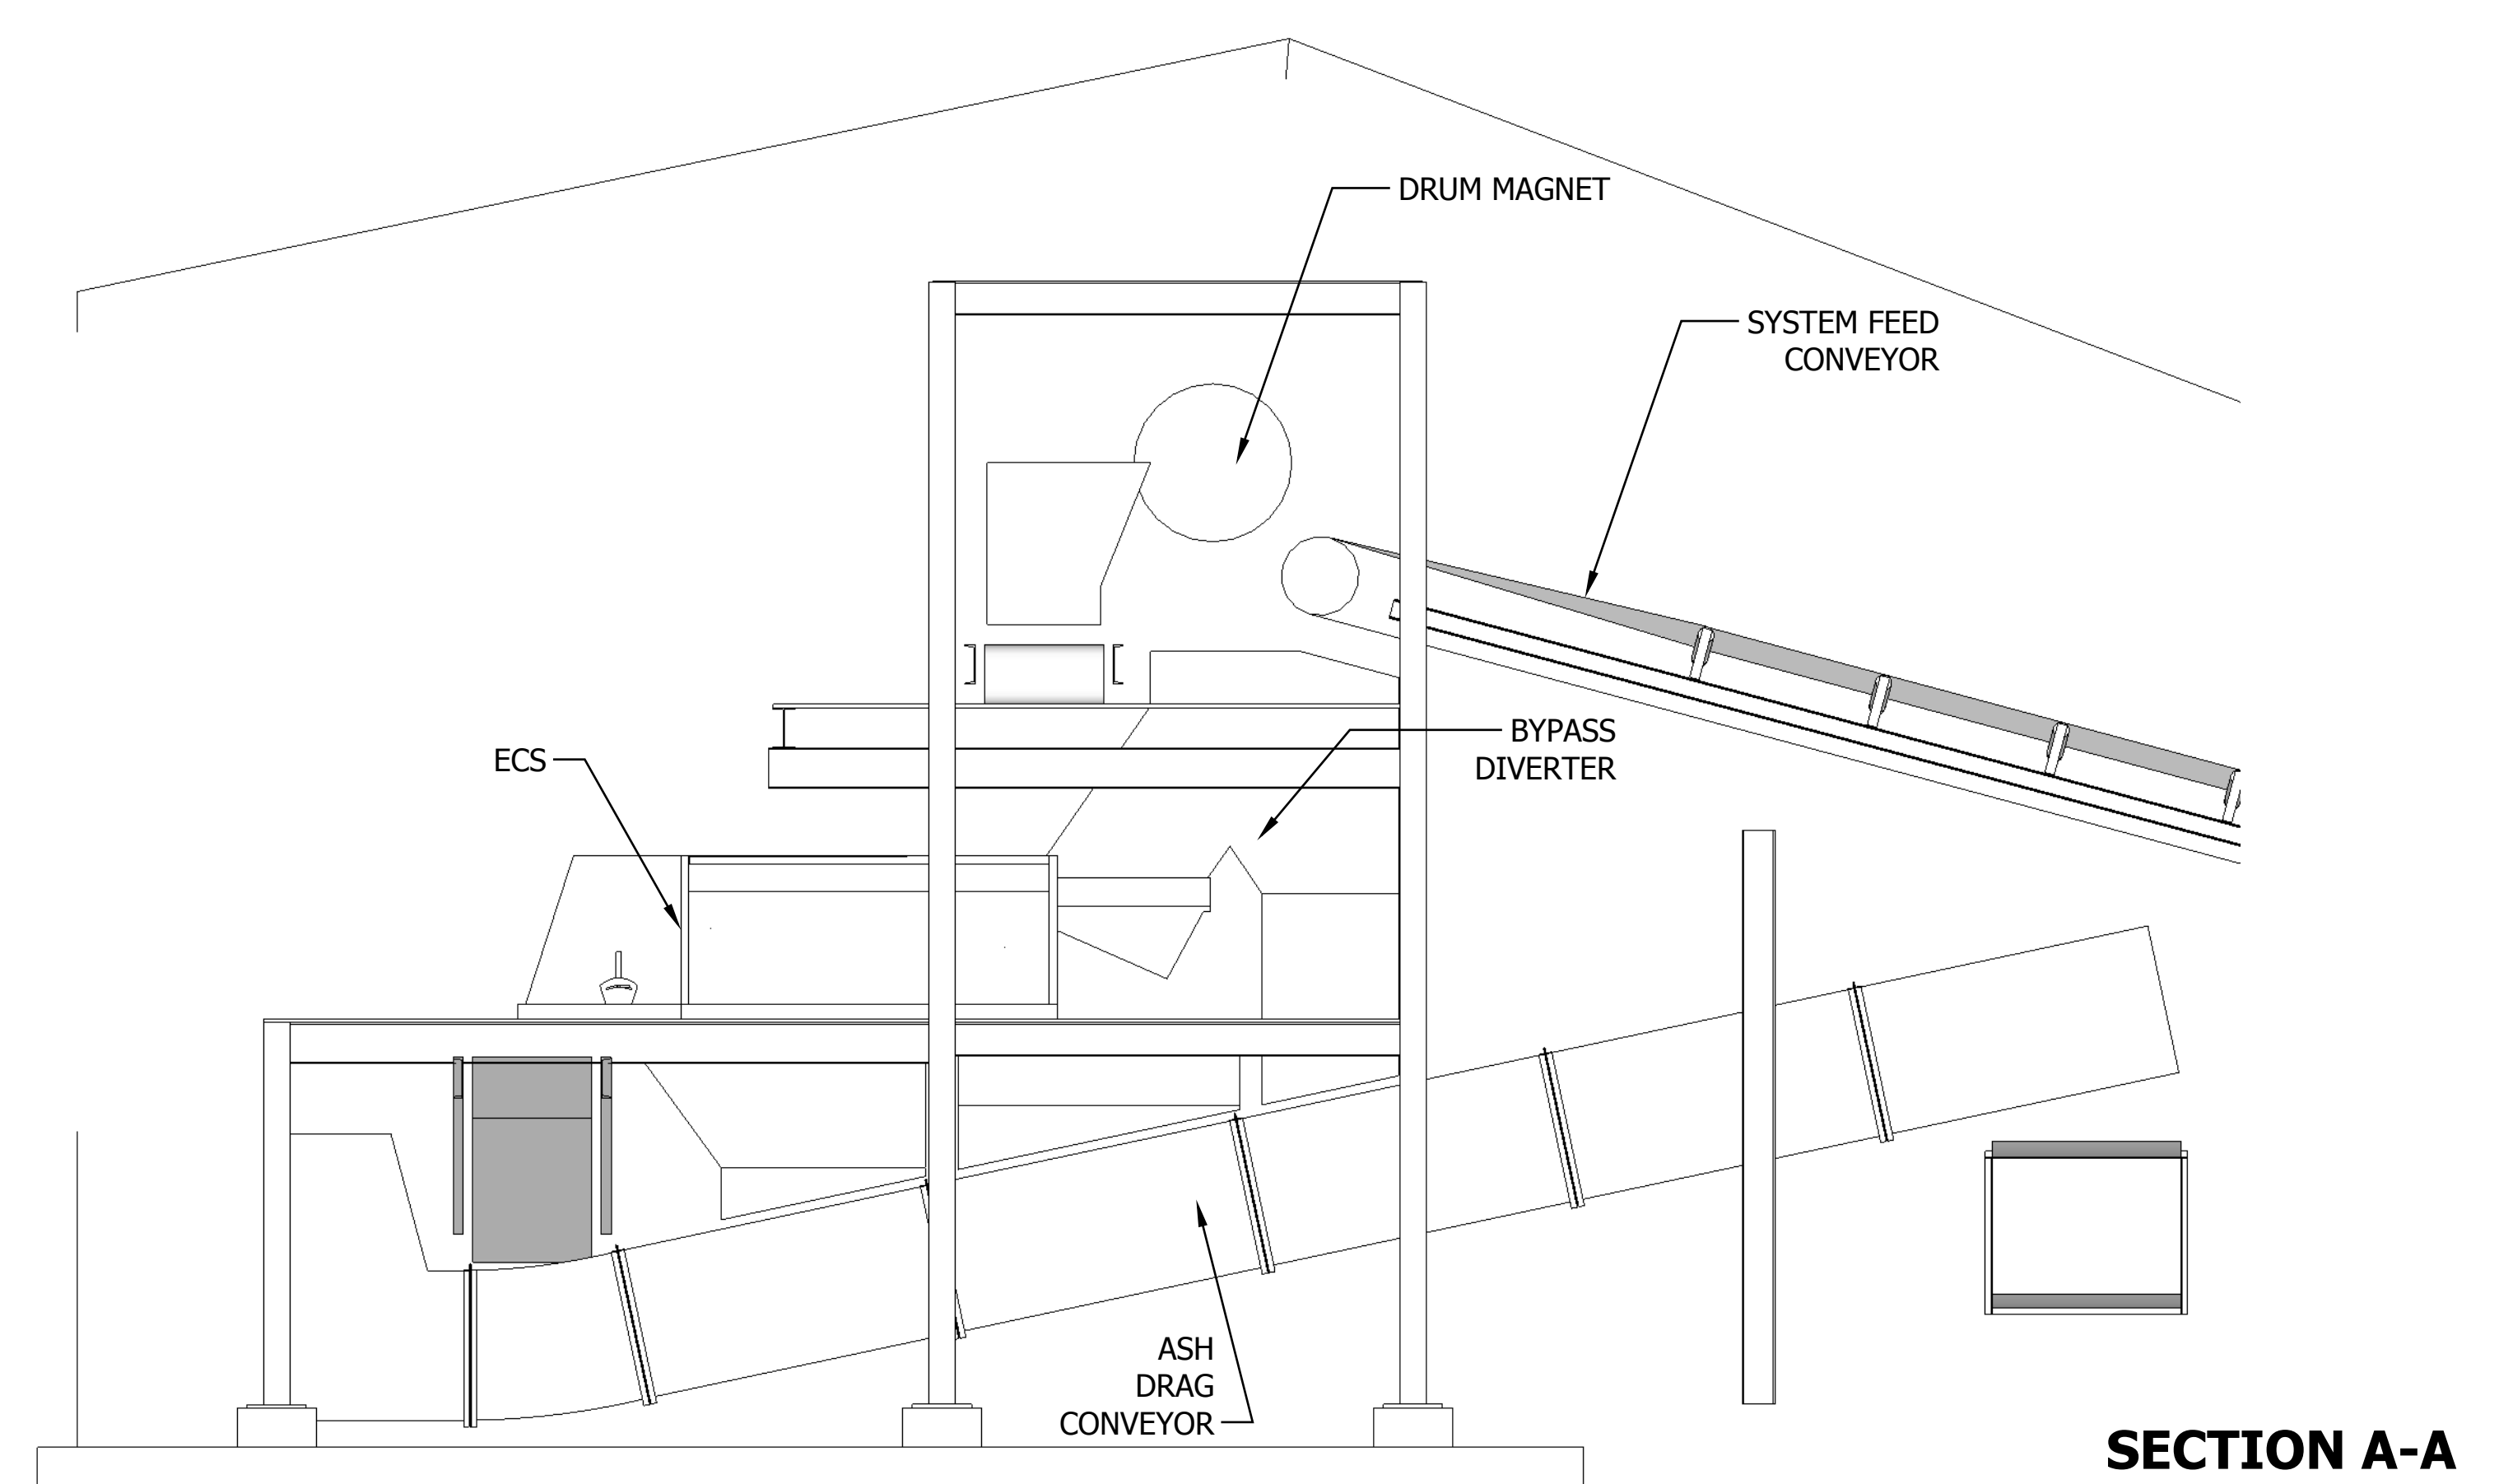


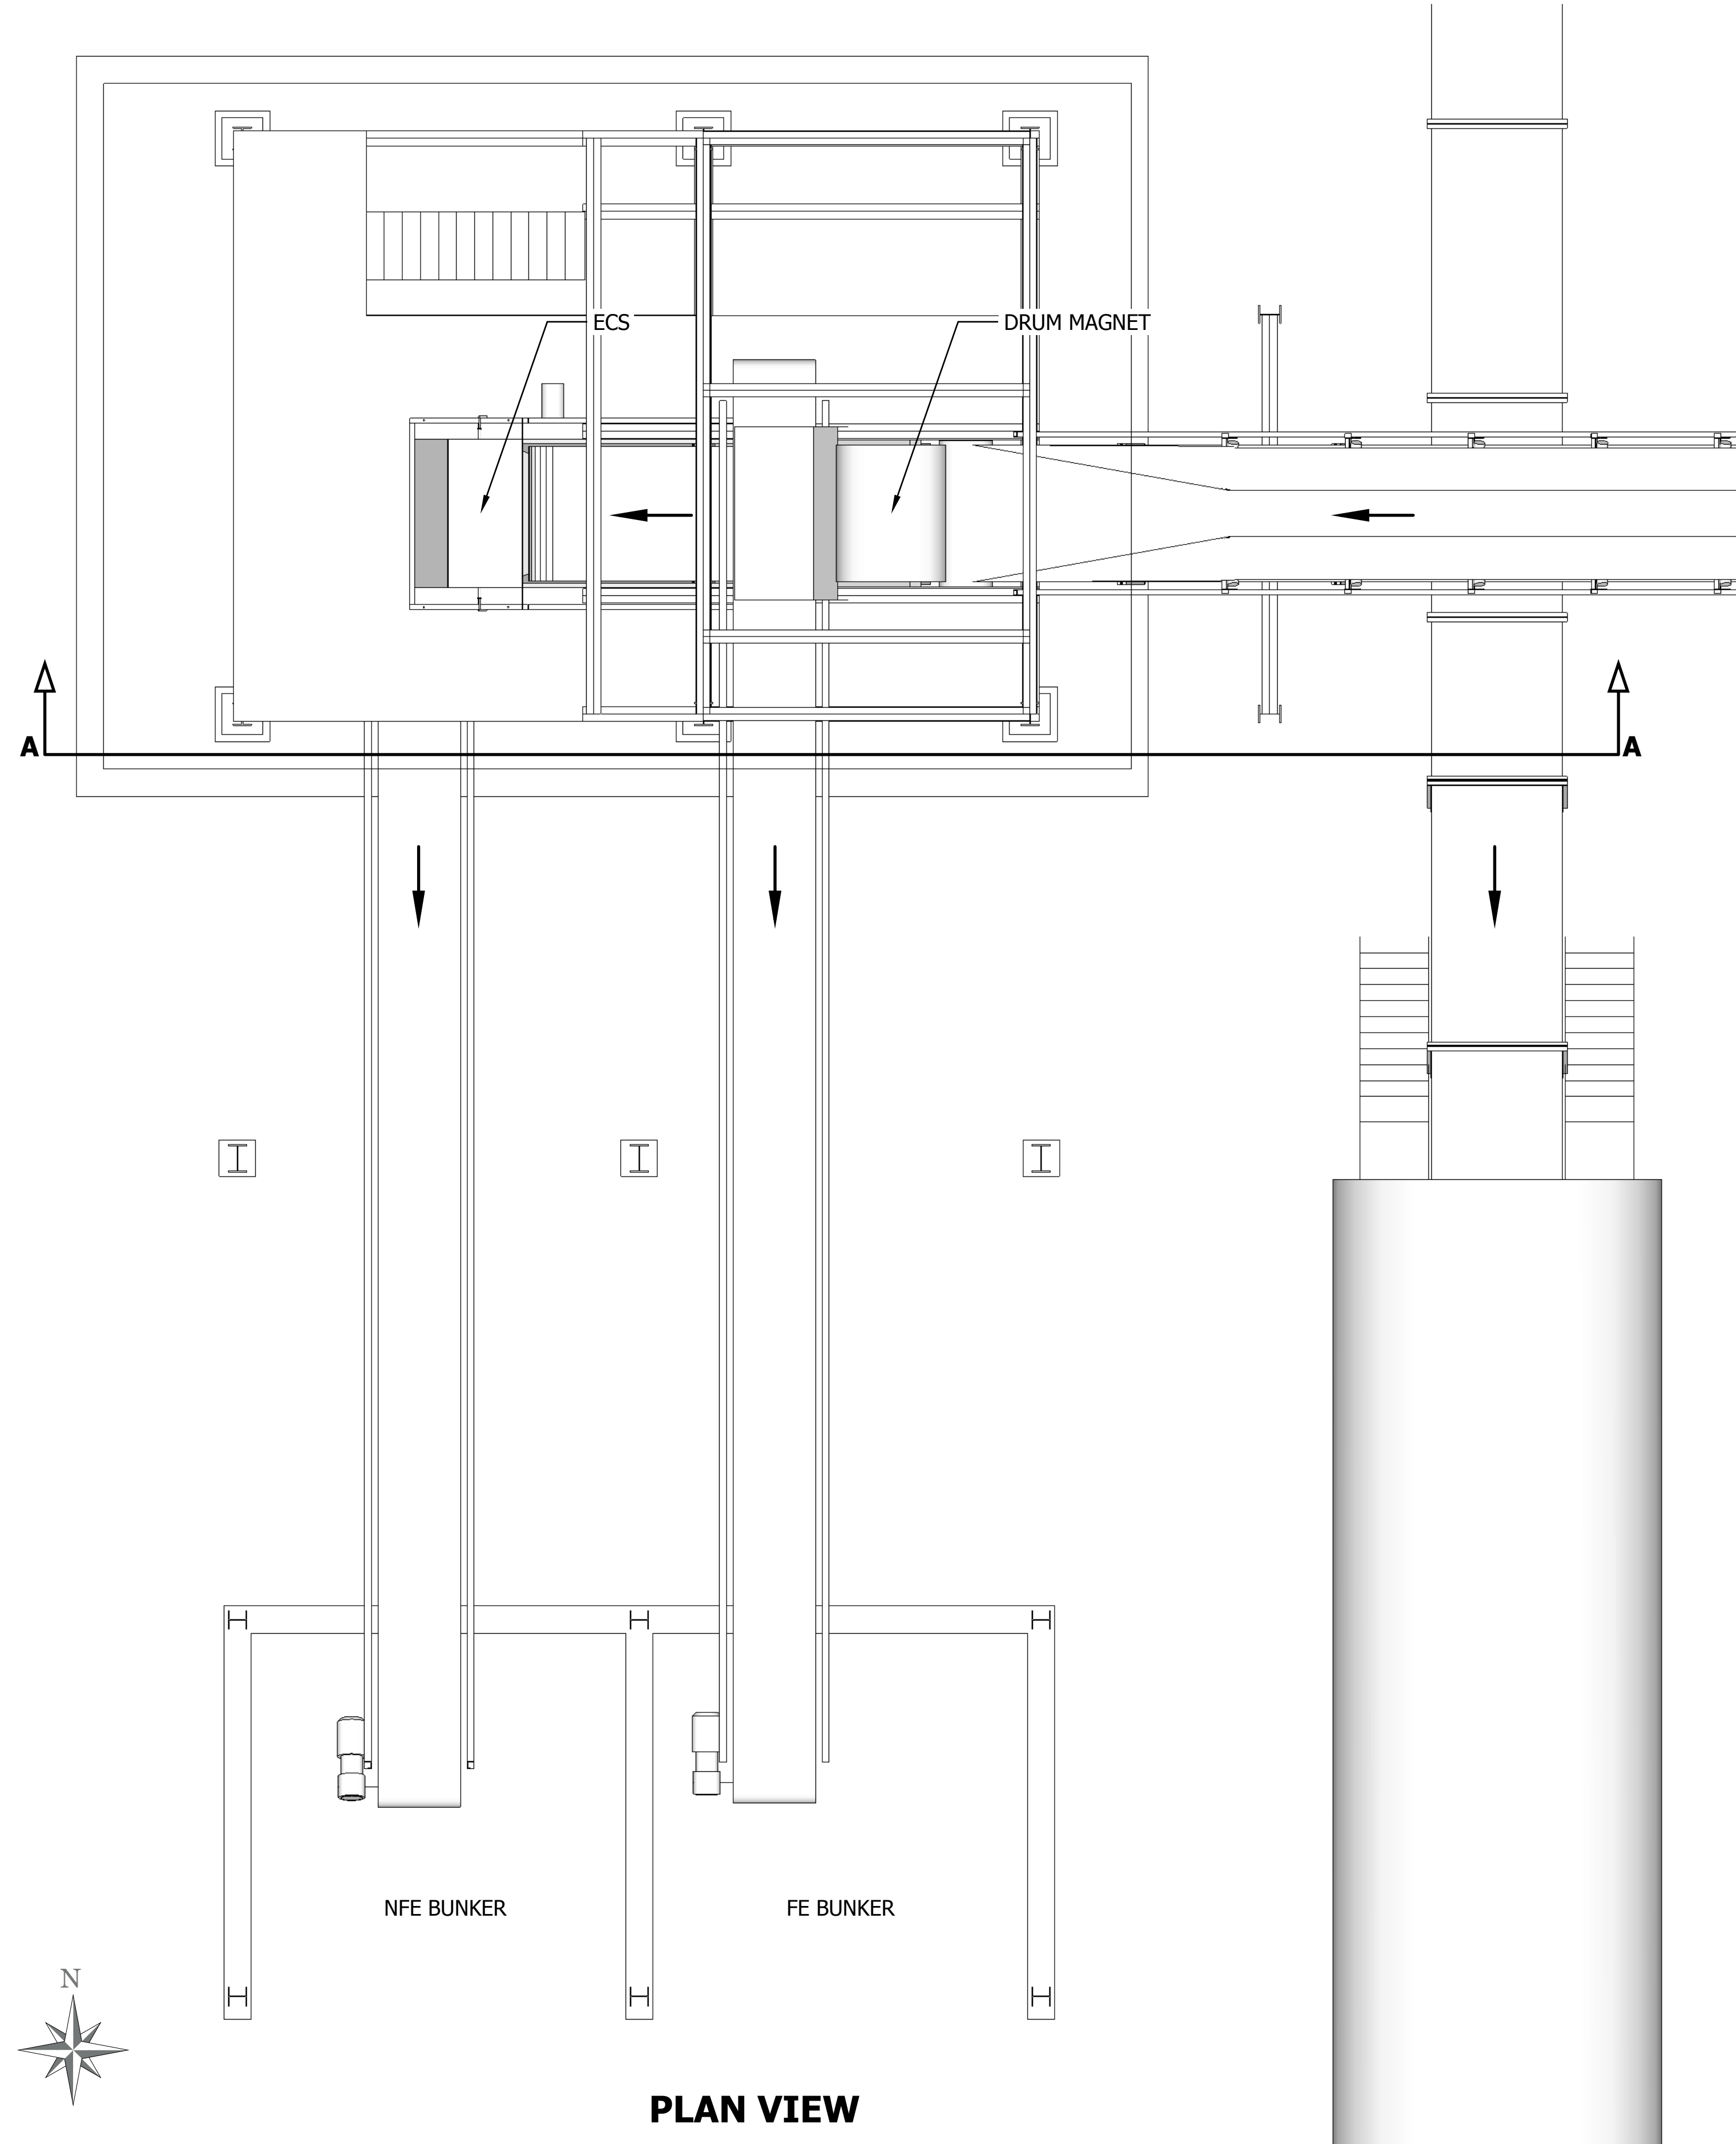

PRELIMINARY - NOT FOR CONSTRUCTION