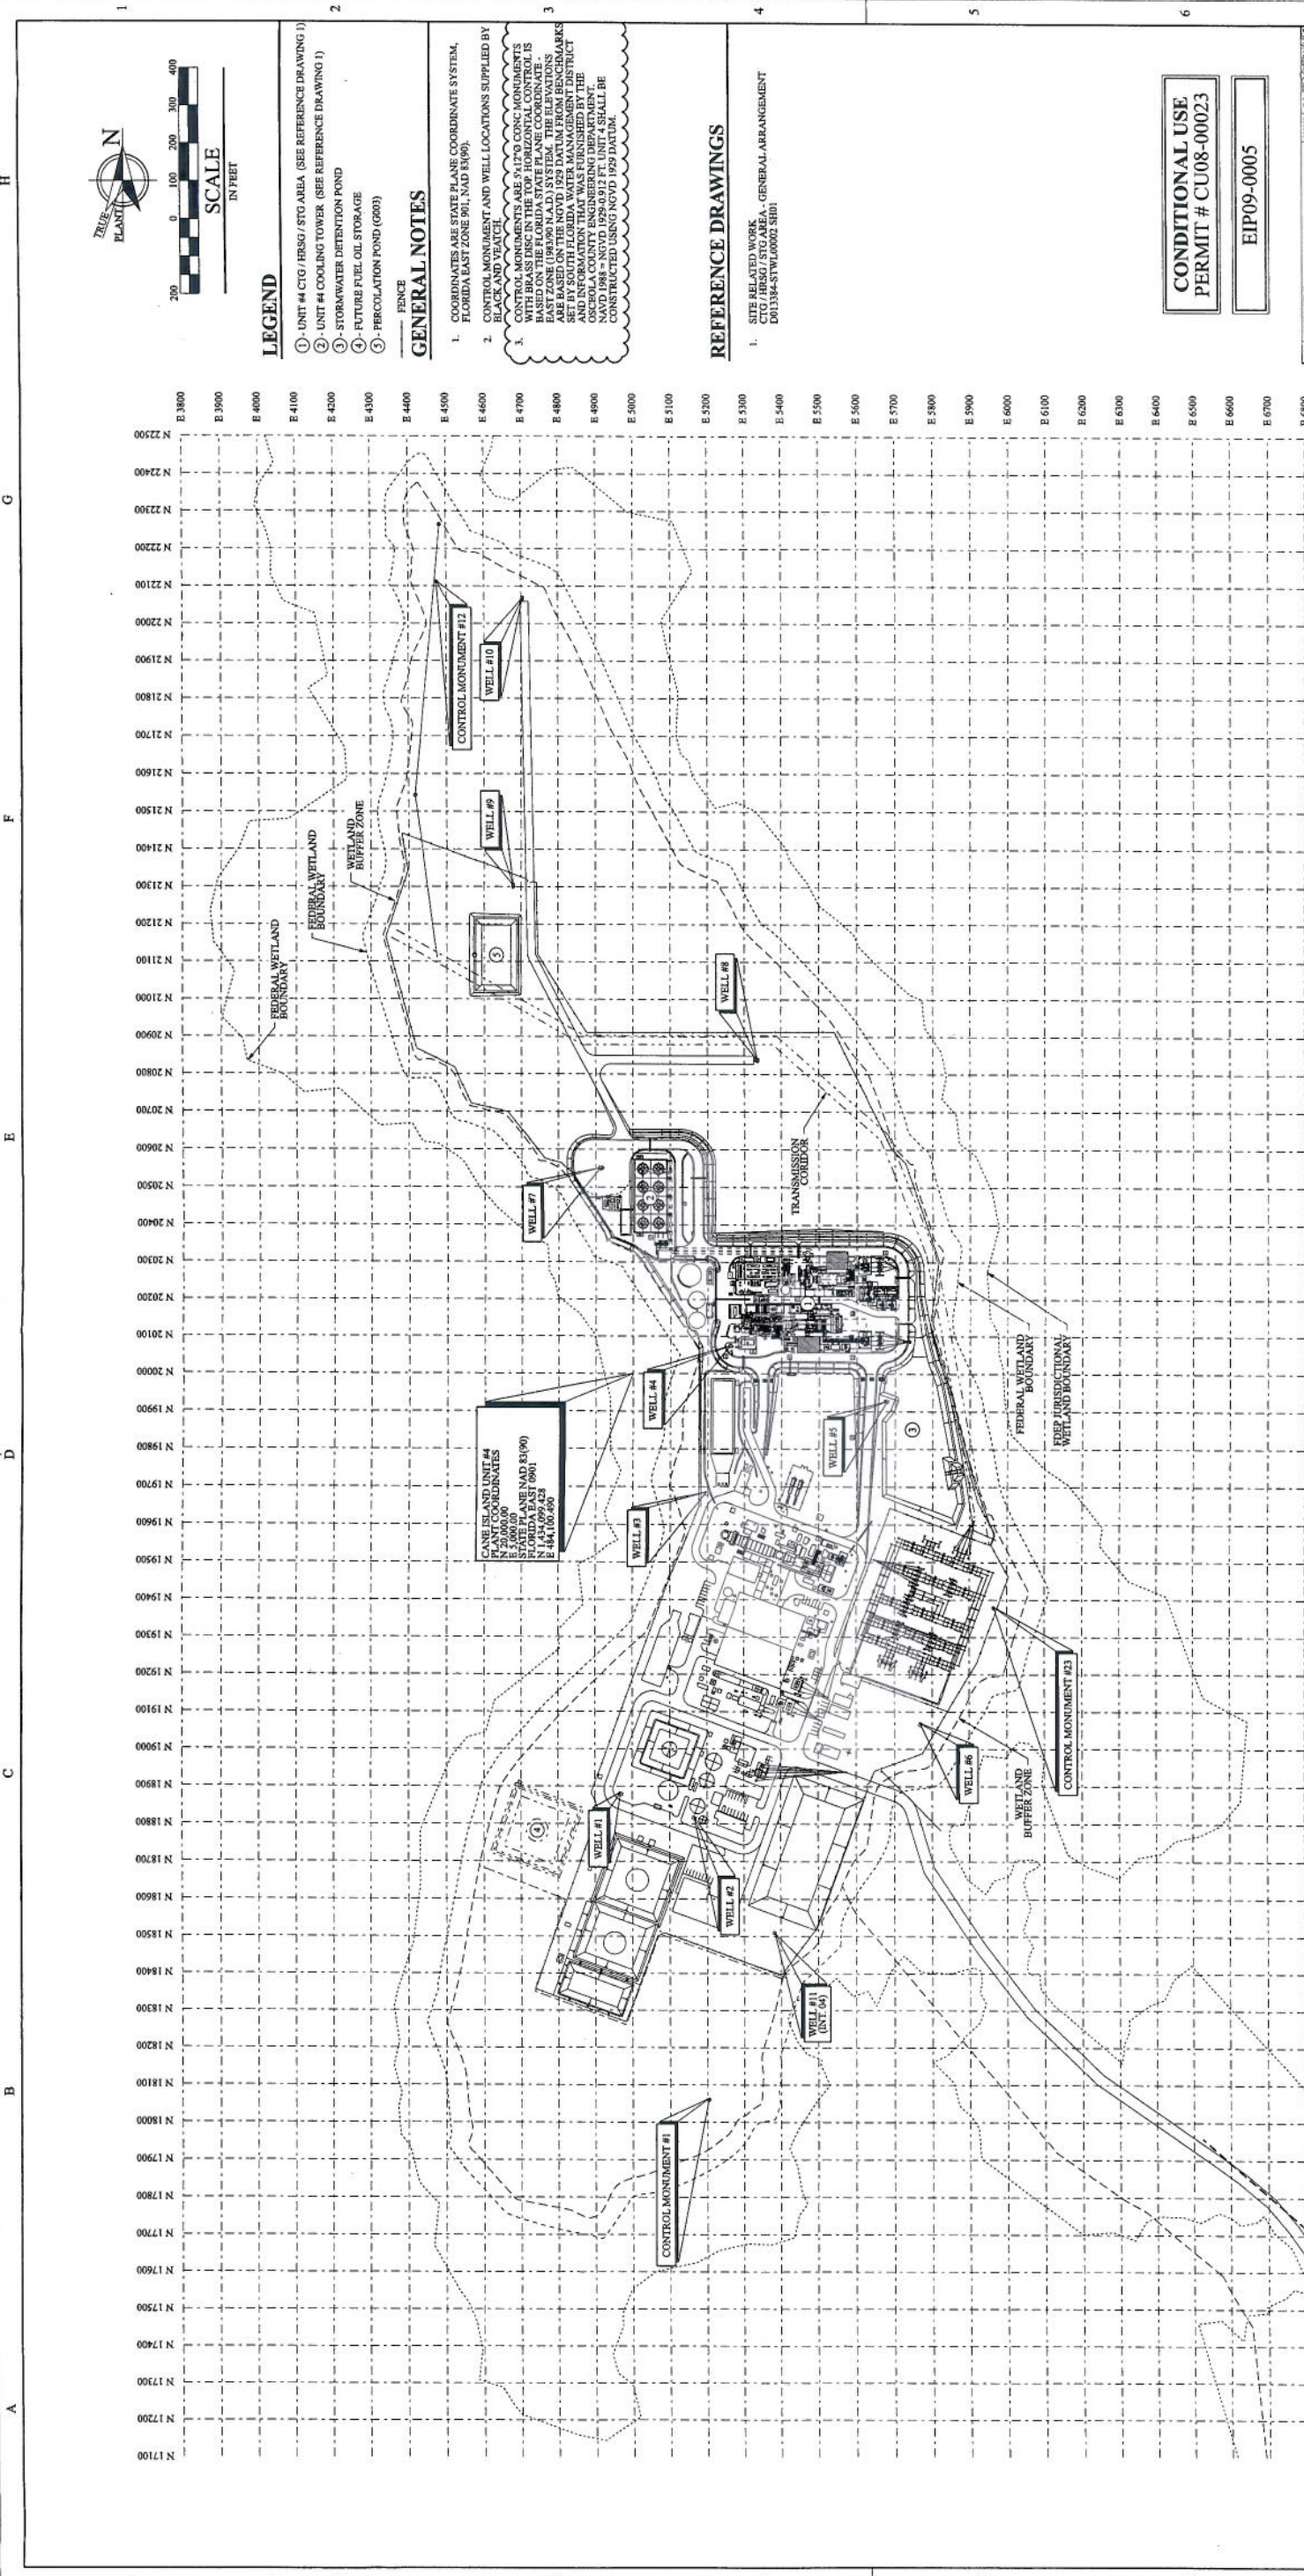


- LEGEND**
- ① UNIT 4 CTG / HRSG / STG AREA (SEE REFERENCE DRAWING 1)
 - ② UNIT 4 COOLING TOWER (SEE REFERENCE DRAWING 1)
 - ③ STORMWATER DETENTION POND
 - ④ FUTURE FUEL OIL STORAGE
 - ⑤ PERCOLATION POND (G003)

- GENERAL NOTES**
1. COORDINATES ARE STATE PLANE COORDINATE SYSTEM, FLORIDA EAST ZONE 901, NAD 83(90).
2. CONTROL MONUMENT AND WELL LOCATIONS SUPPLIED BY BLACK AND VEATCH.


- REFERENCE DRAWINGS**
1. SITE RELATED WORK
CTG / HRSG / STG AREA - GENERAL ARRANGEMENT
D013384-STWL0002-SB01

CONDITIONAL USE
PERMIT # CU08-00023

EIP09-0005




Florida Municipal Power Agency



ZACHRY

CANE ISLAND UNIT 4
SITE RELATED WORK
OVERALL SITE
GENERAL ARRANGEMENT

JOEL MORRIS
65182

D013384-STWL0001 01 4

WELLS		
NO	PLANT COORDINATE	DESCRIPTION
1	N 18,822.91 - E 4,968.37	EXISTING
2	N 18,819.44 - E 5,164.17	EXISTING
3	N 19,685.48 - E 5,196.51	EXISTING
4	N 20,075.13 - E 5,260.10	EXISTING, TO BE MODIFIED
5	N 19,927.08 - E 5,678.37	EXISTING
6	N 19,609.46 - E 5,767.33	EXISTING
7	N 20,551.21 - E 4,912.83	NEW
8	N 20,838.79 - E 5,334.69	NEW
9	N 21,303.75 - E 4,678.19	NEW
10	N 22,097.68 - E 4,703.09	NEW
11	N 18,460.74 - E 5,882.90	NEW

CONTROL MONUMENTS		
NO	STATE PLANE COORDINATE	DESCRIPTION
1	N 18,863.25 - E 5,203.12	78.05
2	N 22,114.02 - E 4,477.44	73.59
3	N 19,382.04 - E 5,963.89	74.15

AREA DELINEATION	
DESCRIPTION	AREA
CANE ISLAND POWER PARK SITE	107.7 ACRES
CONSERVATION EASEMENT	876 ACRES
DEVELOPMENT AREA	151 ACRES
A. CANE ISLAND POWER PARK	47 ACRES
B. UTILITY CORRIDOR	104 ACRES
UNITS 1, 2 & 3 POWERBLOCKS	23 ACRES
AREA TO BE DEVELOPED	24 ACRES
A. UNIT 4 POWERBLOCK	9 ACRES
B. FUTURE DEVELOPMENT	15 ACRES

3-9-09
J. Morris