


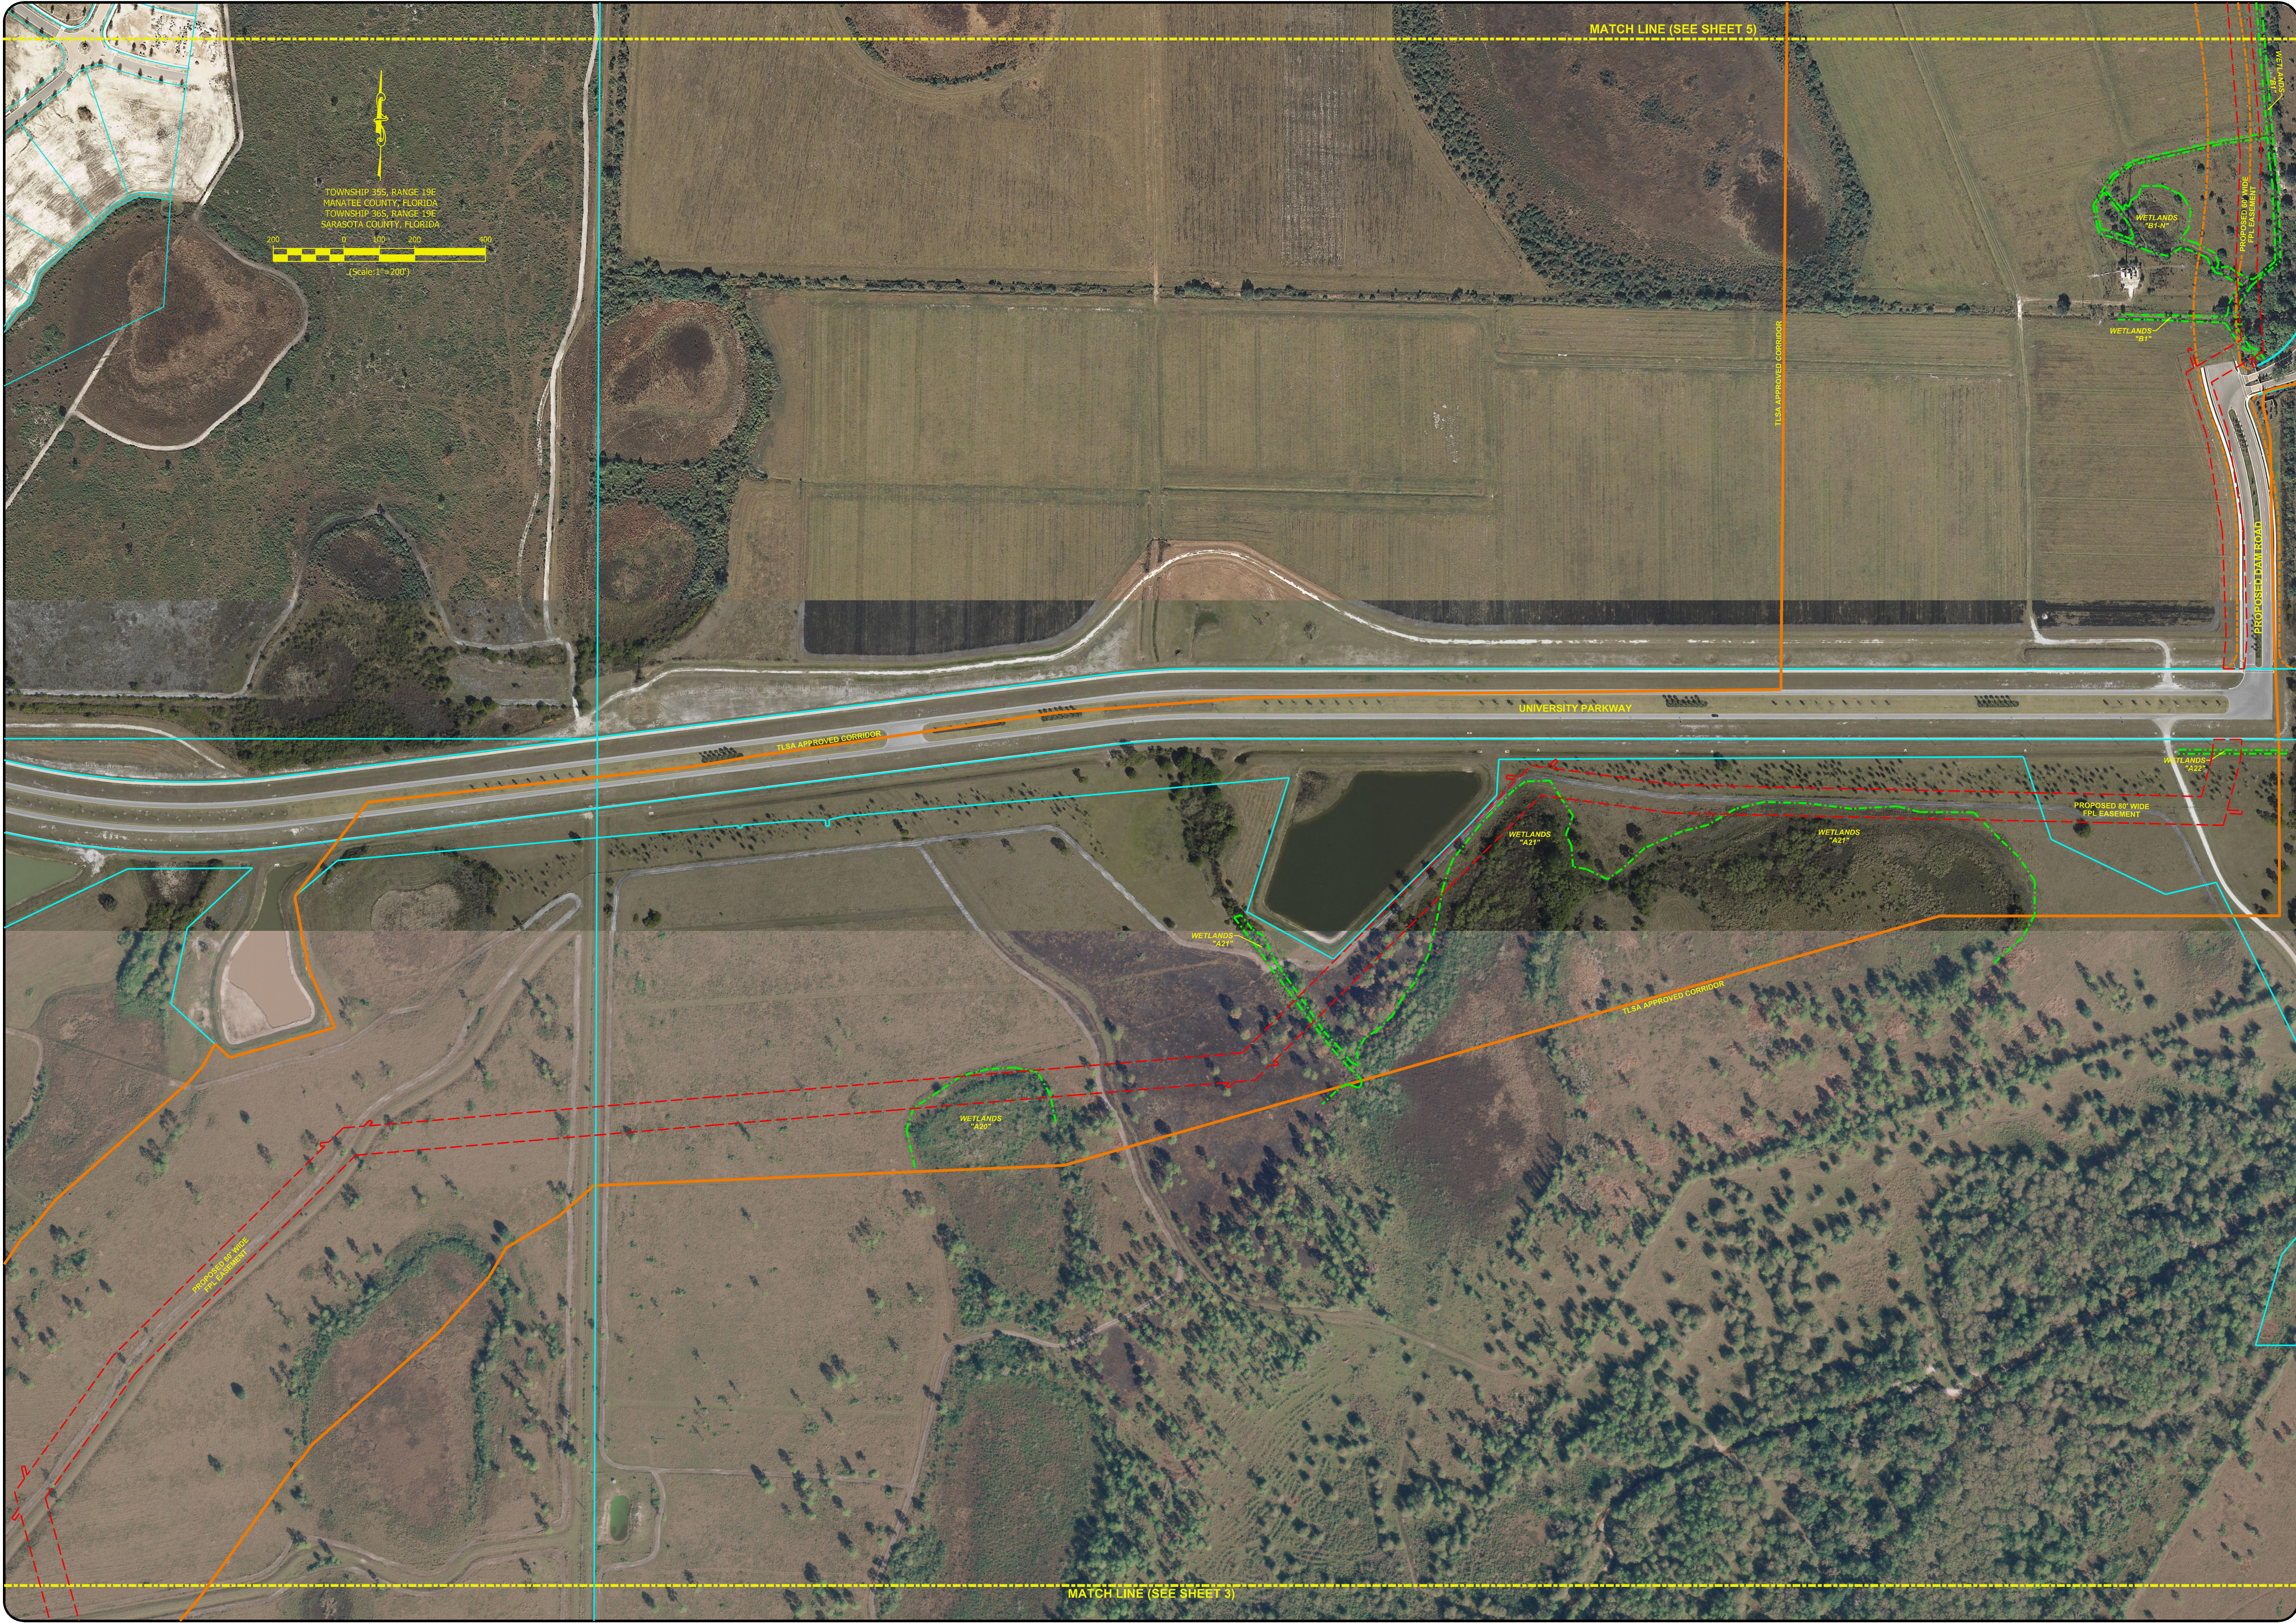

TOWNSHIP 35S, RANGE 19E
MANATEE COUNTY, FLORIDA
TOWNSHIP 36S, RANGE 19E
SARASOTA COUNTY, FLORIDA
200 0 100 200 400
(Scale: 1"=200')

MATCH LINE (SEE SHEET 5)

UNIVERSITY PARKWAY

TLSA APPROVED CORRIDOR

TLSA APPROVED CORRIDOR

WETLANDS "B1"

WETLANDS "B1"

WETLANDS "A22"

PROPOSED 80' WIDE EPL EASEMENT

WETLANDS "A21"

WETLANDS "A21"

WETLANDS "A21"

WETLANDS "A21"

TLSA APPROVED CORRIDOR

PROPOSED 80' WIDE EPL EASEMENT

MATCH LINE (SEE SHEET 3)

NO	DATE	DESCRIPTION	BY	CHK	SETS
7					
6					
5					
4					
3	09/09/09	REVISED PHASE 2 PROPOSED EASEMENT PER CLIENT REQUEST	JJB	MKL	
2	08/14/09	REVISED PROPOSED EASEMENT PER CLIENT REQUEST	JJB	MKL	
1	07/20/09	PROPOSED EASEMENT	JJB	MKL	

FLORIDA POWER AND LIGHT
BOBWHITE - MANATEE 230KV PROPOSED EASEMENT
#0775-09-509
TOWNSHIP 36S, RANGE 19E, SARASOTA COUNTY, FLORIDA
TOWNSHIP 35S, RANGE 19E, MANATEE COUNTY, FLORIDA

THIS DRAWING IS THE PROPERTY OF THE SURVEYOR/ENGINEER AND MAY NOT BE USED OR REPRODUCED WITHOUT HIS/HER EXPRESSED WRITTEN PERMISSION.
DRAWN BY: JJB
CHECKED BY: MKL
APPROVED BY: MKL
DATE: 07/20/09
JOB NO#: 1100025

PowerComm
Engineering Inc.
5025 WEST GRACE STREET
TAMPA, FLORIDA 33607
PHONE: 813-287-8008
FAX: 813-287-9008
WWW.POWERCOMMENG.COM
PROFESSIONAL SURVEYORS AND MAPPERS LB #7147
LICENSED PROFESSIONAL ENGINEER LC #CA 9137