


1750 84 ①

SEMINOLE ELECTRIC COOPERATIVE, INC.
16313 NORTH DALE MABRY HIGHWAY
P. O. BOX 27200
TAMPA, FLORIDA 33688-2000

CECIL WEBB MITIGATION PROJECT
CECIL M. WEBB
WILDLIFE MANAGEMENT AREA

CHARLOTTE COUNTY, FLORIDA

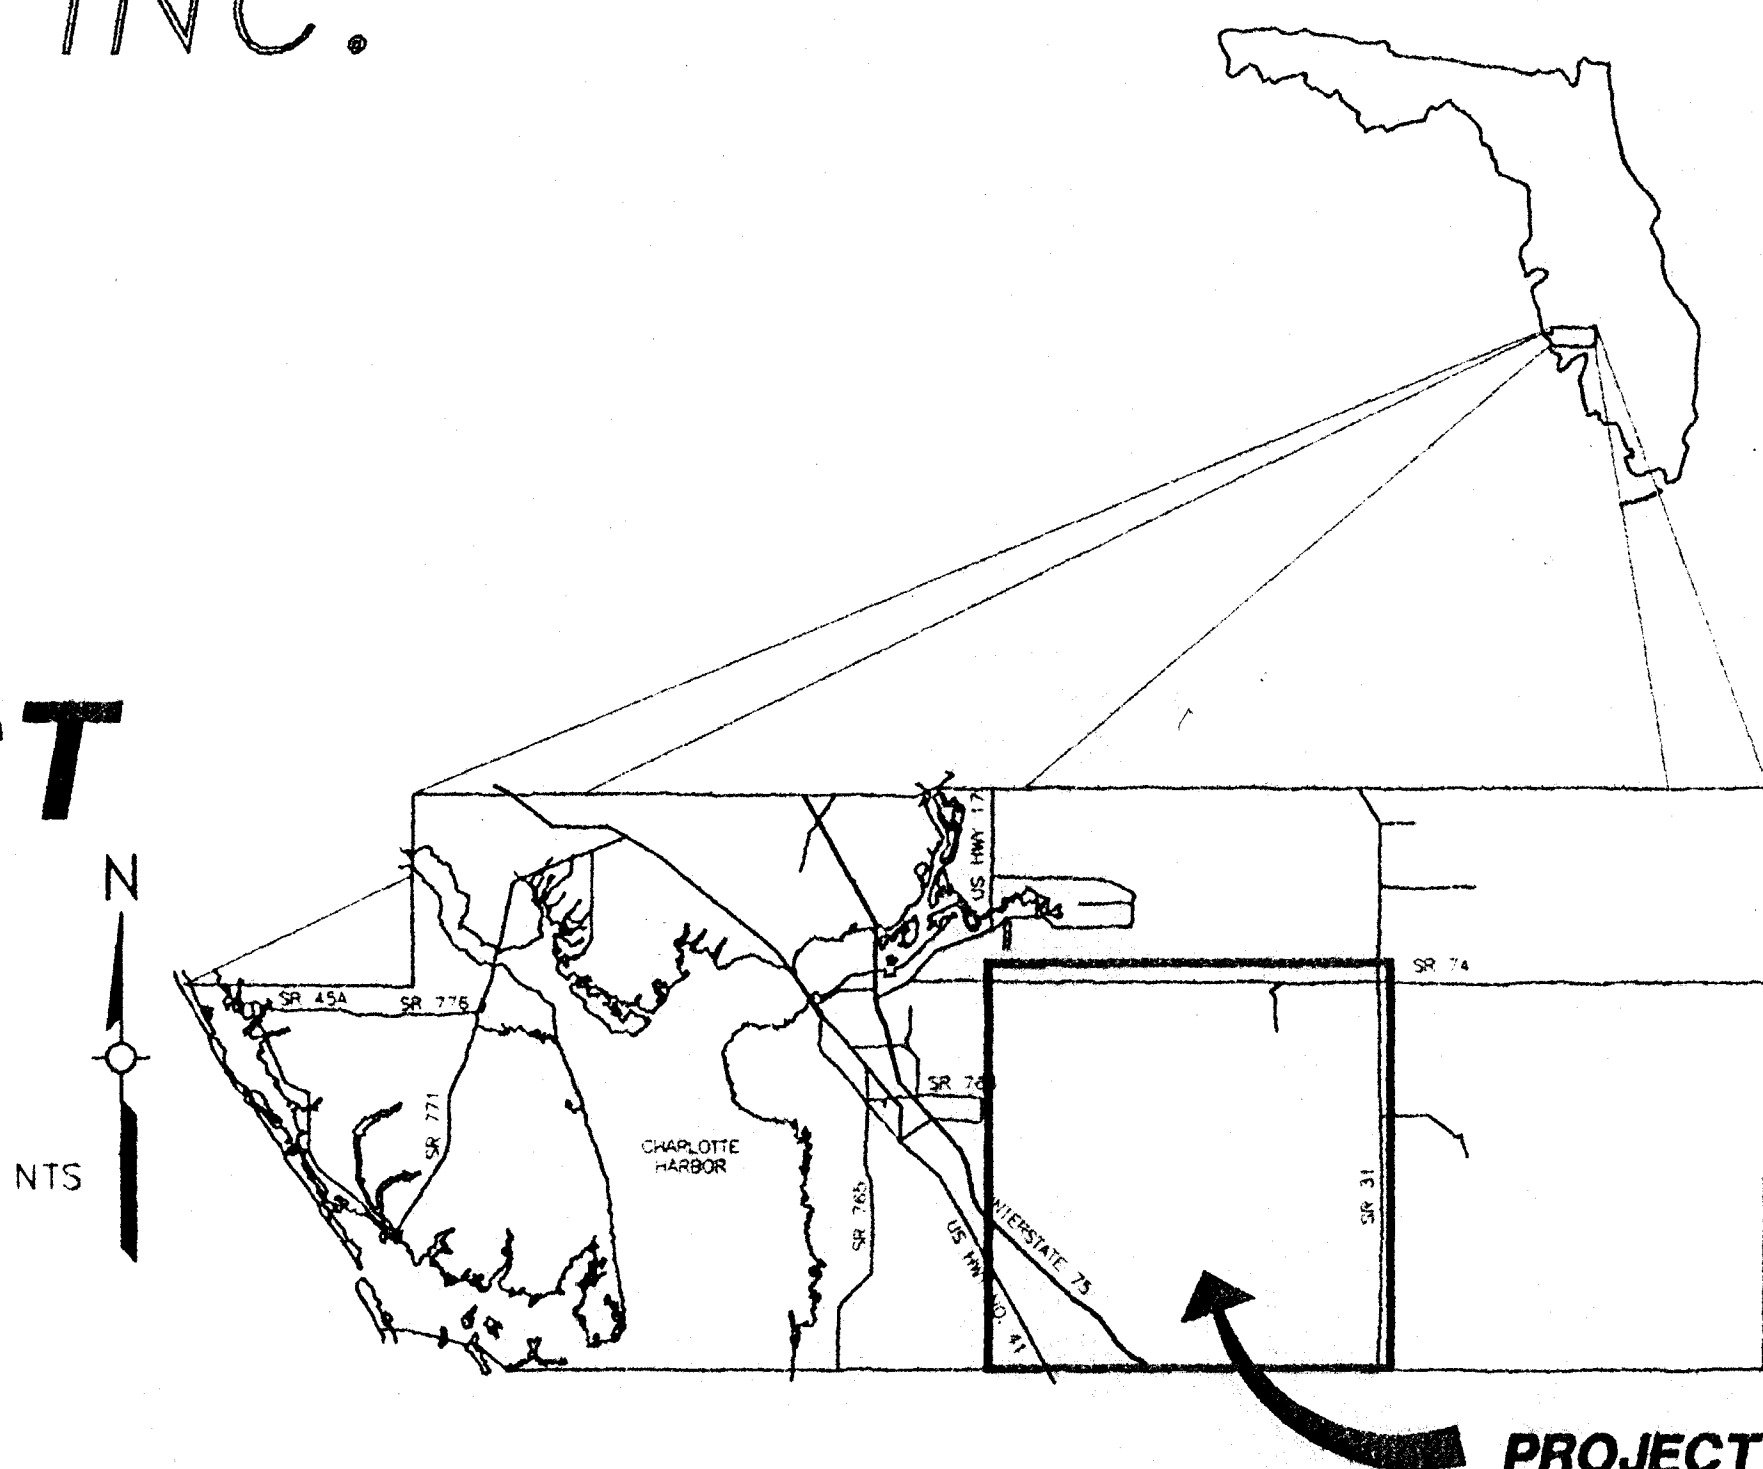

CHARLOTTE COUNTY
VICINITY MAP

INDEX OF SHEETS

<u>SHEET NO.</u>	<u>TITLE</u>
1	COVER SHEET
2	POST CONSTRUCTION TOPOGRAPHY
3	POST CONSTRUCTION VEGETATION ZONATION
4	TYPICAL BERM SECTIONS NEAR STRUCTURES
5	WATER CONTROL STRUCTURES

PLANS PREPARED BY
BROMWELL AND CARRIER, INC.
LAKELAND, FLORIDA
(813/646-8591)
BCI PROJ. # 938639

ATTENTION IS DIRECTED TO THE FACT THAT THESE PLANS MAY HAVE BEEN
REDUCED IN SIZE BY REPRODUCTION. THIS MUST BE CONSIDERED WHEN
OBTAINING SCALED DATA.


GOVERNING SPECIFICATIONS ARE AS DEFINED ON THE DRAWINGS AND/OR THE
SPECIAL PROVISIONS FOR THIS PROJECT.

ENGINEER CERTIFICATION

I hereby certify that I am a registered professional engineer in
the State of Florida practicing with Bromwell & Carrier, Inc., a
Corporation, authorized to operate as an engineering business, EB
0002851, by the State of Florida Department of Professional
Regulation, Board of Professional Engineers, and that I, or others
under my direct supervision, have prepared or approved the
evaluations, findings, opinions, calculations, conclusions, or
technical advice hereby represented by these drawings.


This certification applies only to construction of the system
and does not imply certification of hydraulic/hydrologic
design and related activities.

SIGNATURE: _____
NAME: _____
P.E. NUMBER: _____
DATE: _____

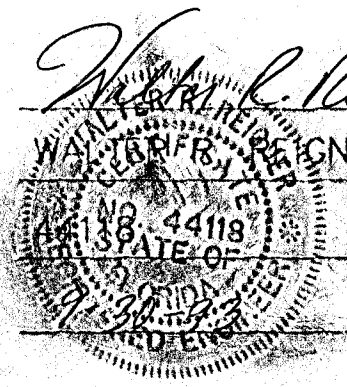

RECEIVED
JAN 24 1994
WET. RES. MGMT.

LOCATION MAP

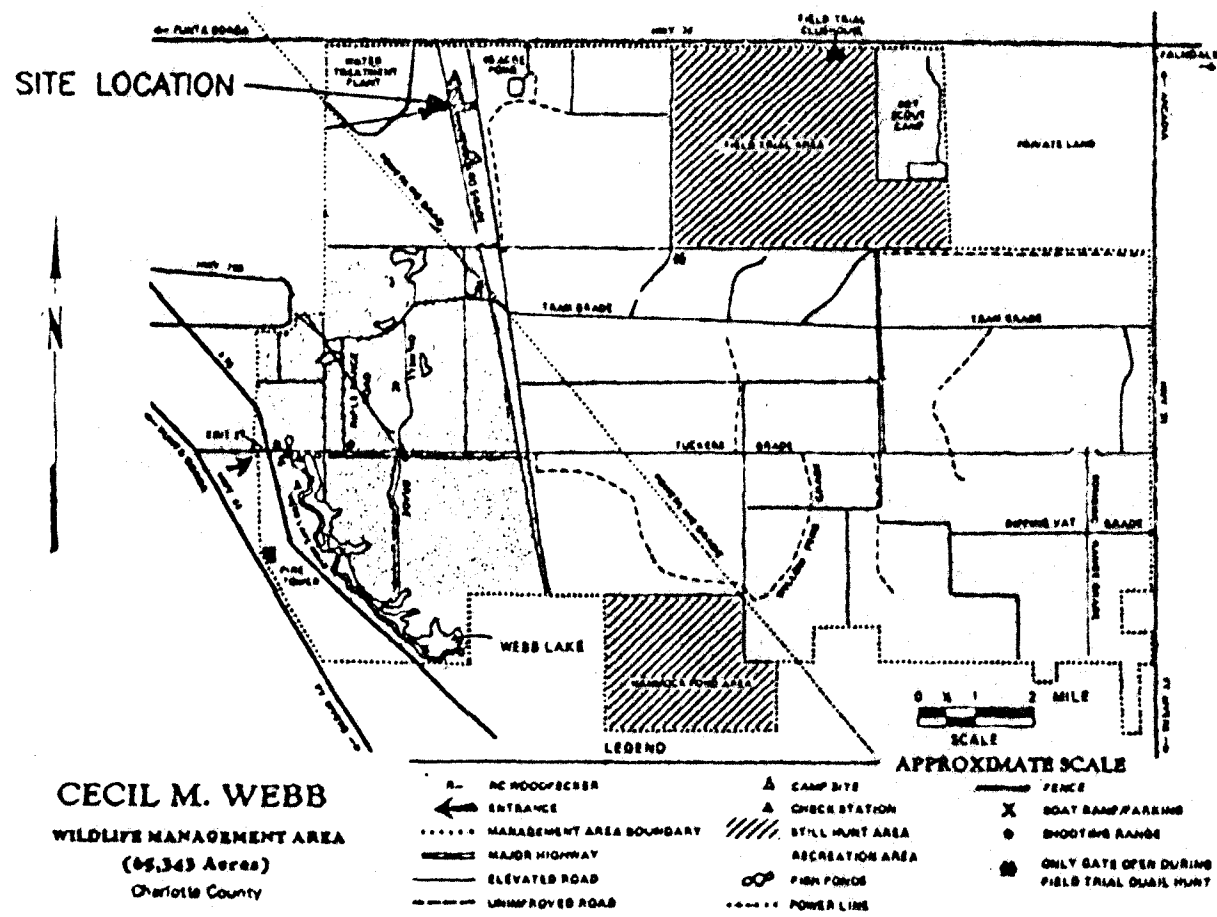

SITE LOCATION


LEGEND:

(X) CONCRETE MONUMENT

MITIGATION BOUNDARY

24.74
x ELEVATION POINT

BERM

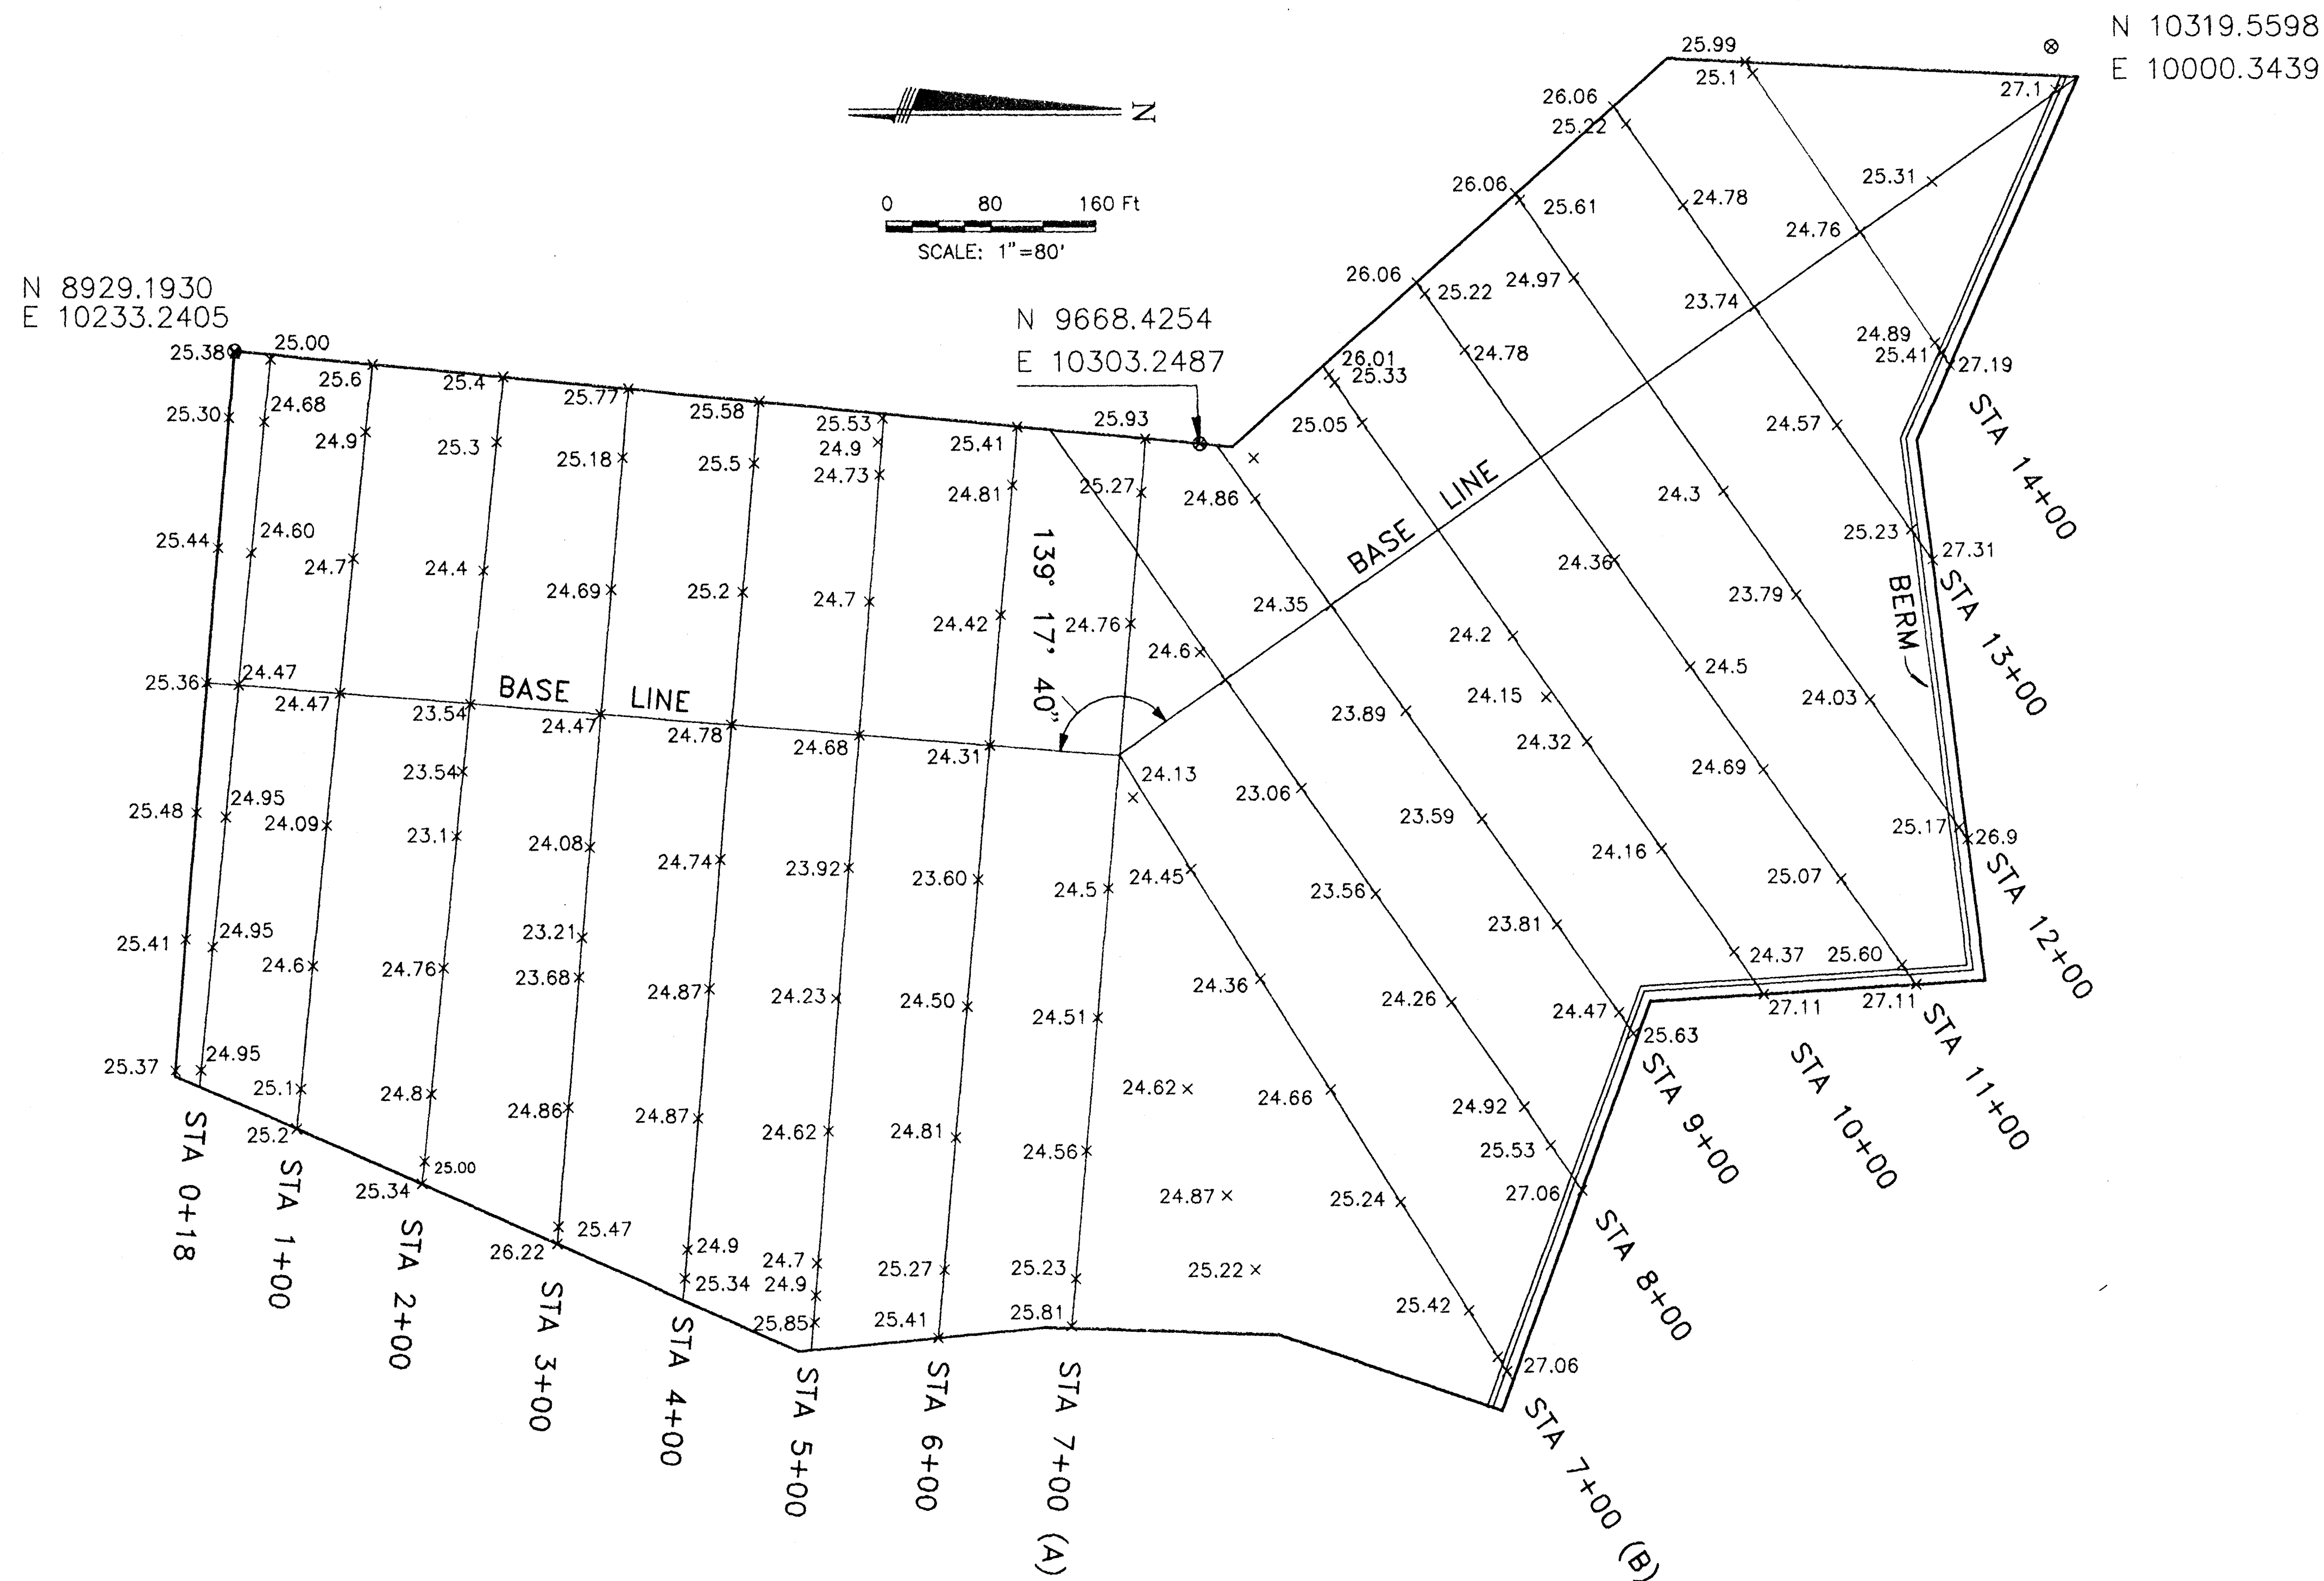

RECEIVED
JAN 24 1994
FED. RES. MGMT.

SHEET 2 OF 5:

NOTE:
FENCE LOCATED APPROXIMATELY
10 FEET OFF MITIGATION BOUNDARY.

REVISED	8/16/93
REVISED	9/29/93
REVISED	
REVISED	
REVISED	
REVISED	

BCI
BROMWELL & CARRIER, INC.
6926 IMPERIAL PARKWAY, LAKELAND, FL 33500
PHONE: (813) / 646-8591



SCALE	1" = 80'
DATE	7/14/93
DRAWN BY	L.B.D.
CHECKED BY	W.R.R.
DESIGNED BY	J.R.E.
PROJECT NO.	938639

PREPARED FOR
**SEMINOLE
ELECTRIC
COOPERATIVE**

POST CONSTRUCTION TOPOGRAPHY

LEGEND:

- HIGH SWAMP MITIGATION - ELEVATIONS AT S.H.W. TO 0.2' BELOW S.H.W.
- MID SWAMP MITIGATION - ELEVATIONS RANGE FROM 0.2' TO 1.0' BELOW S.H.W.
- LOW SWAMP MITIGATION - ELEVATIONS RANGE FROM 1.0' TO 2.0' BELOW S.H.W.
- HIGH MARSH MITIGATION - ELEVATIONS AT S.H.W. TO 0.7' BELOW S.H.W.
- MID MARSH MITIGATION - ELEVATIONS RANGE FROM 0.7' TO 1.0' BELOW S.H.W.
- LOW MARSH MITIGATION - ELEVATIONS RANGE FROM 1.0' TO 2.0' BELOW S.H.W.
- TYPE FOR TYPE REPLACEMENT

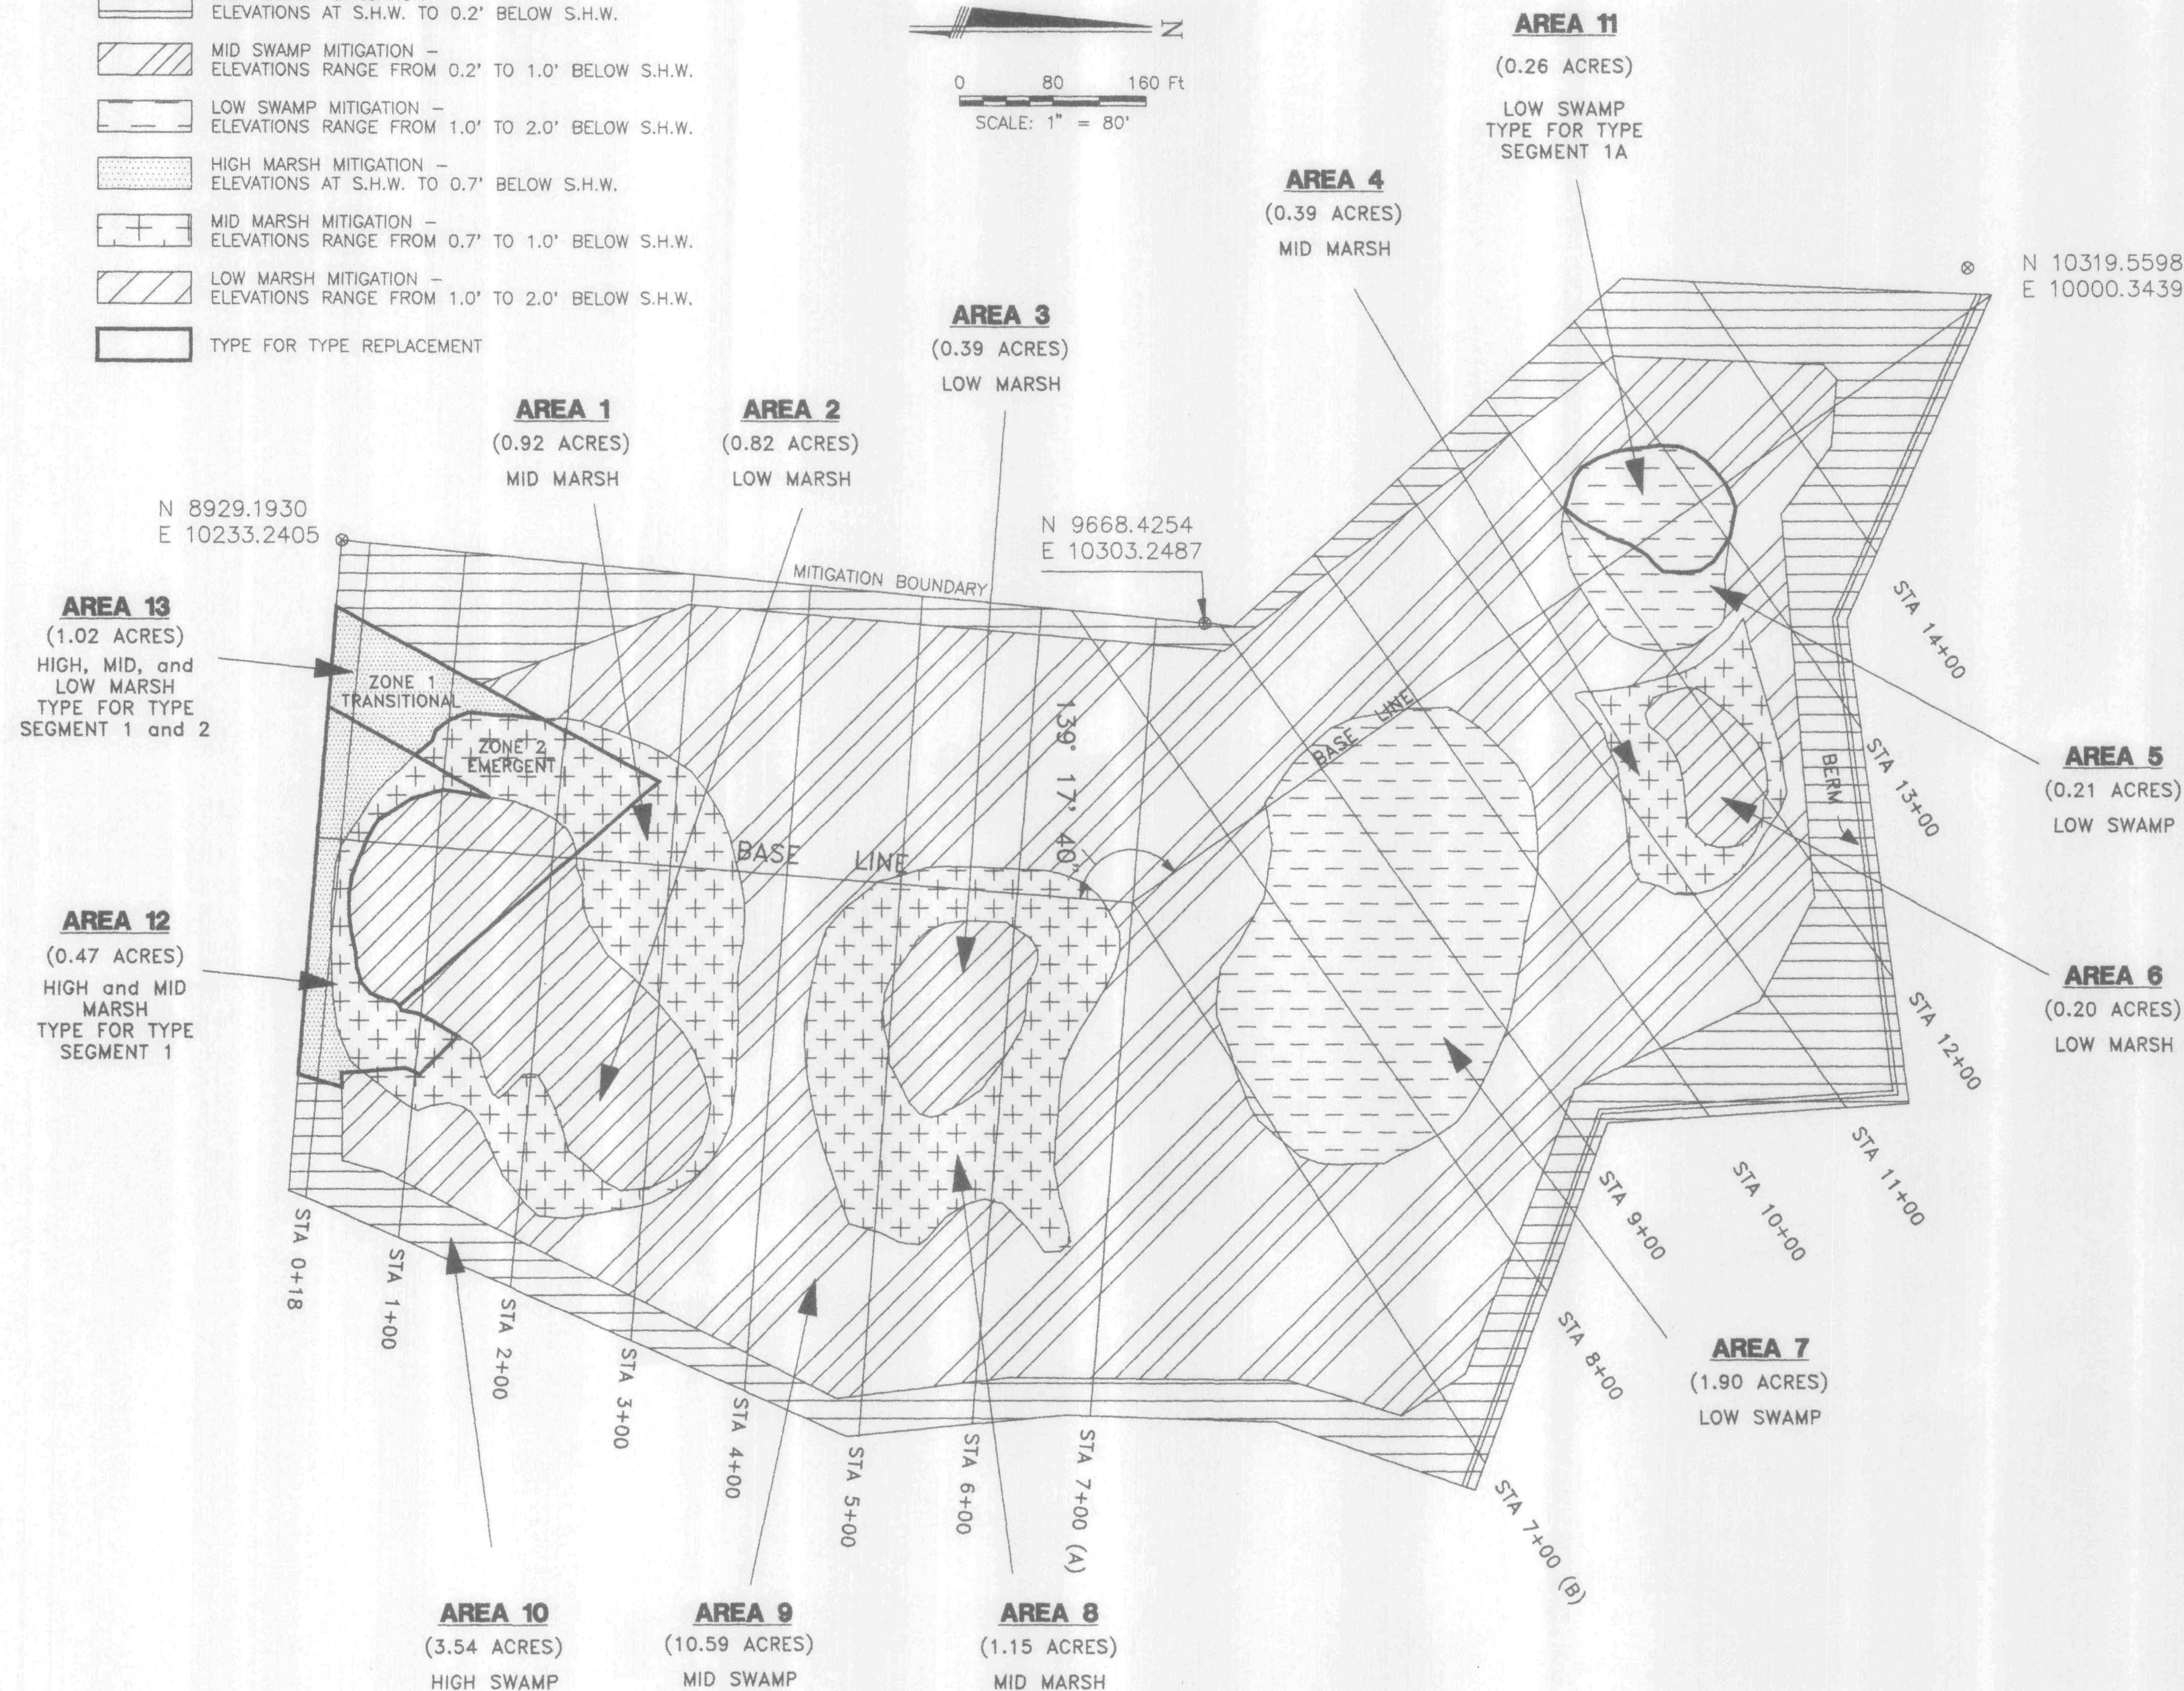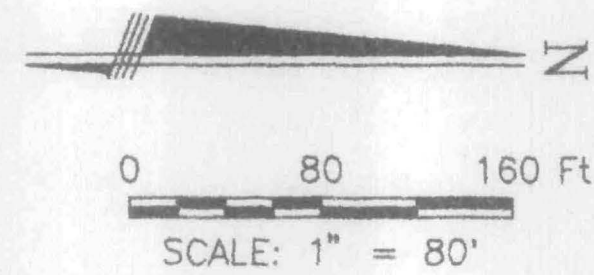

VEGETATION AREAS & QUANTITIES


NOTE: Vegetation Zonations were field delineated and are considered approximate.

REVISED	8/17/93
REVISED	9/30/93
REVISED	
REVISED	
REVISED	





BCI
BROMWELL & CARRIER, INC.
6995 IMPERIAL PARKWAY, LAKELAND, FL 33860
PHONE: (813) / 646-8681

SCALE	1" = 80'
DATE	8/05/93
DRAWN BY	L.B.D.
CHECKED BY	W.R.R.
DESIGNED BY	J.R.E.
PROJECT NO.	938639


PREPARED FOR
SEMINOLE
ELECTRIC
COOPERATIVE

POST CONSTRUCTION
VEGETATION
ZONATION


RECEIVED
JAN 24 1994
WET. RES. MGMT.

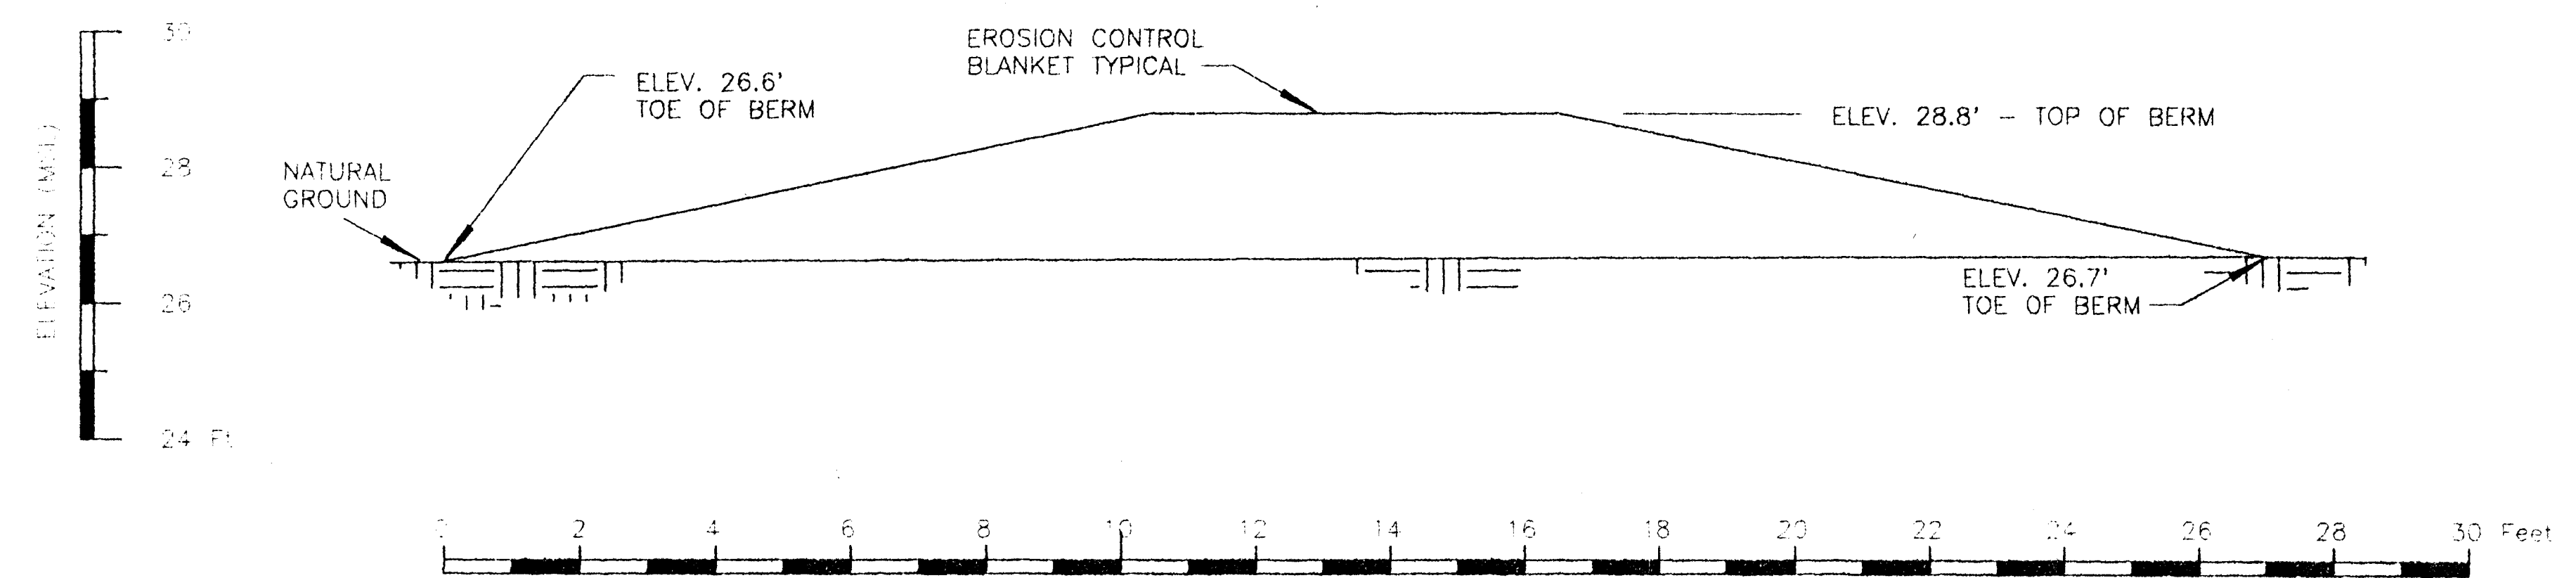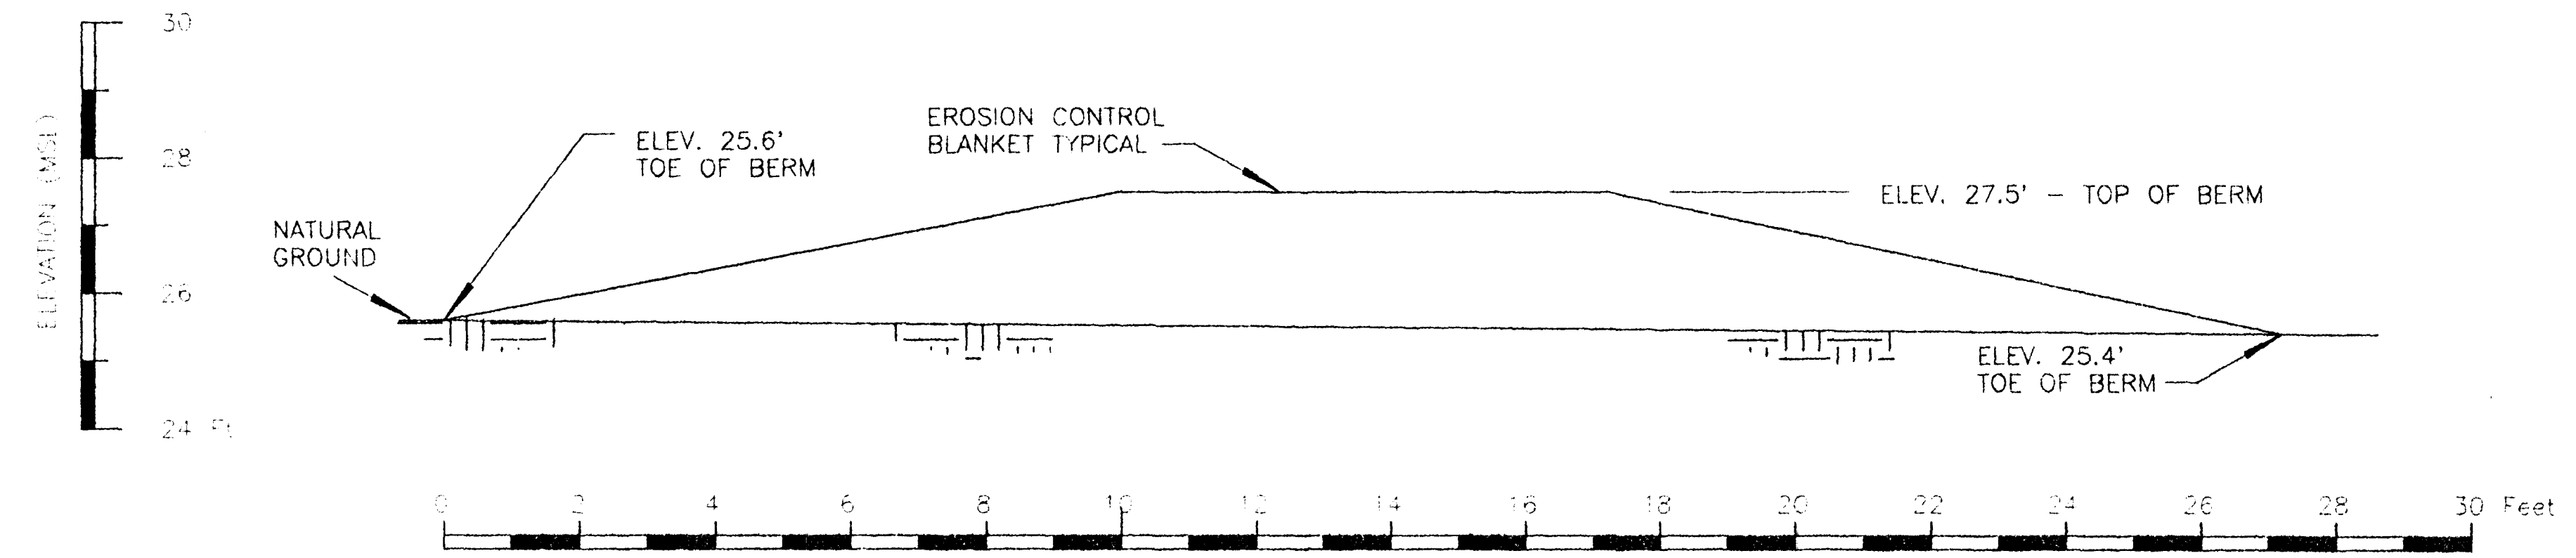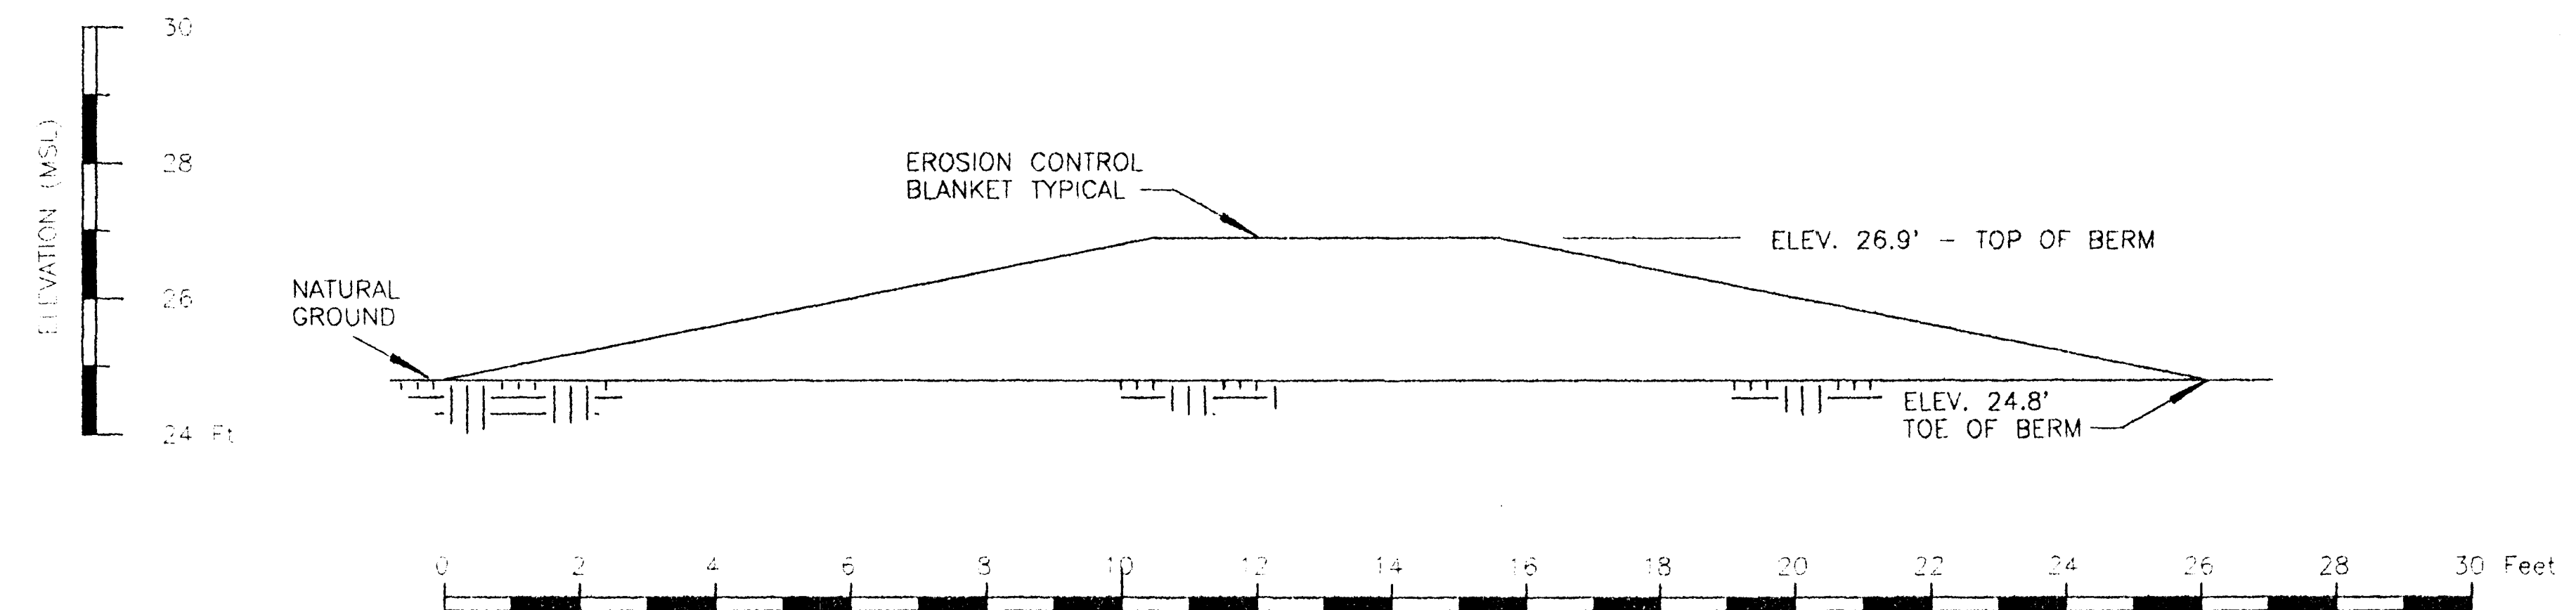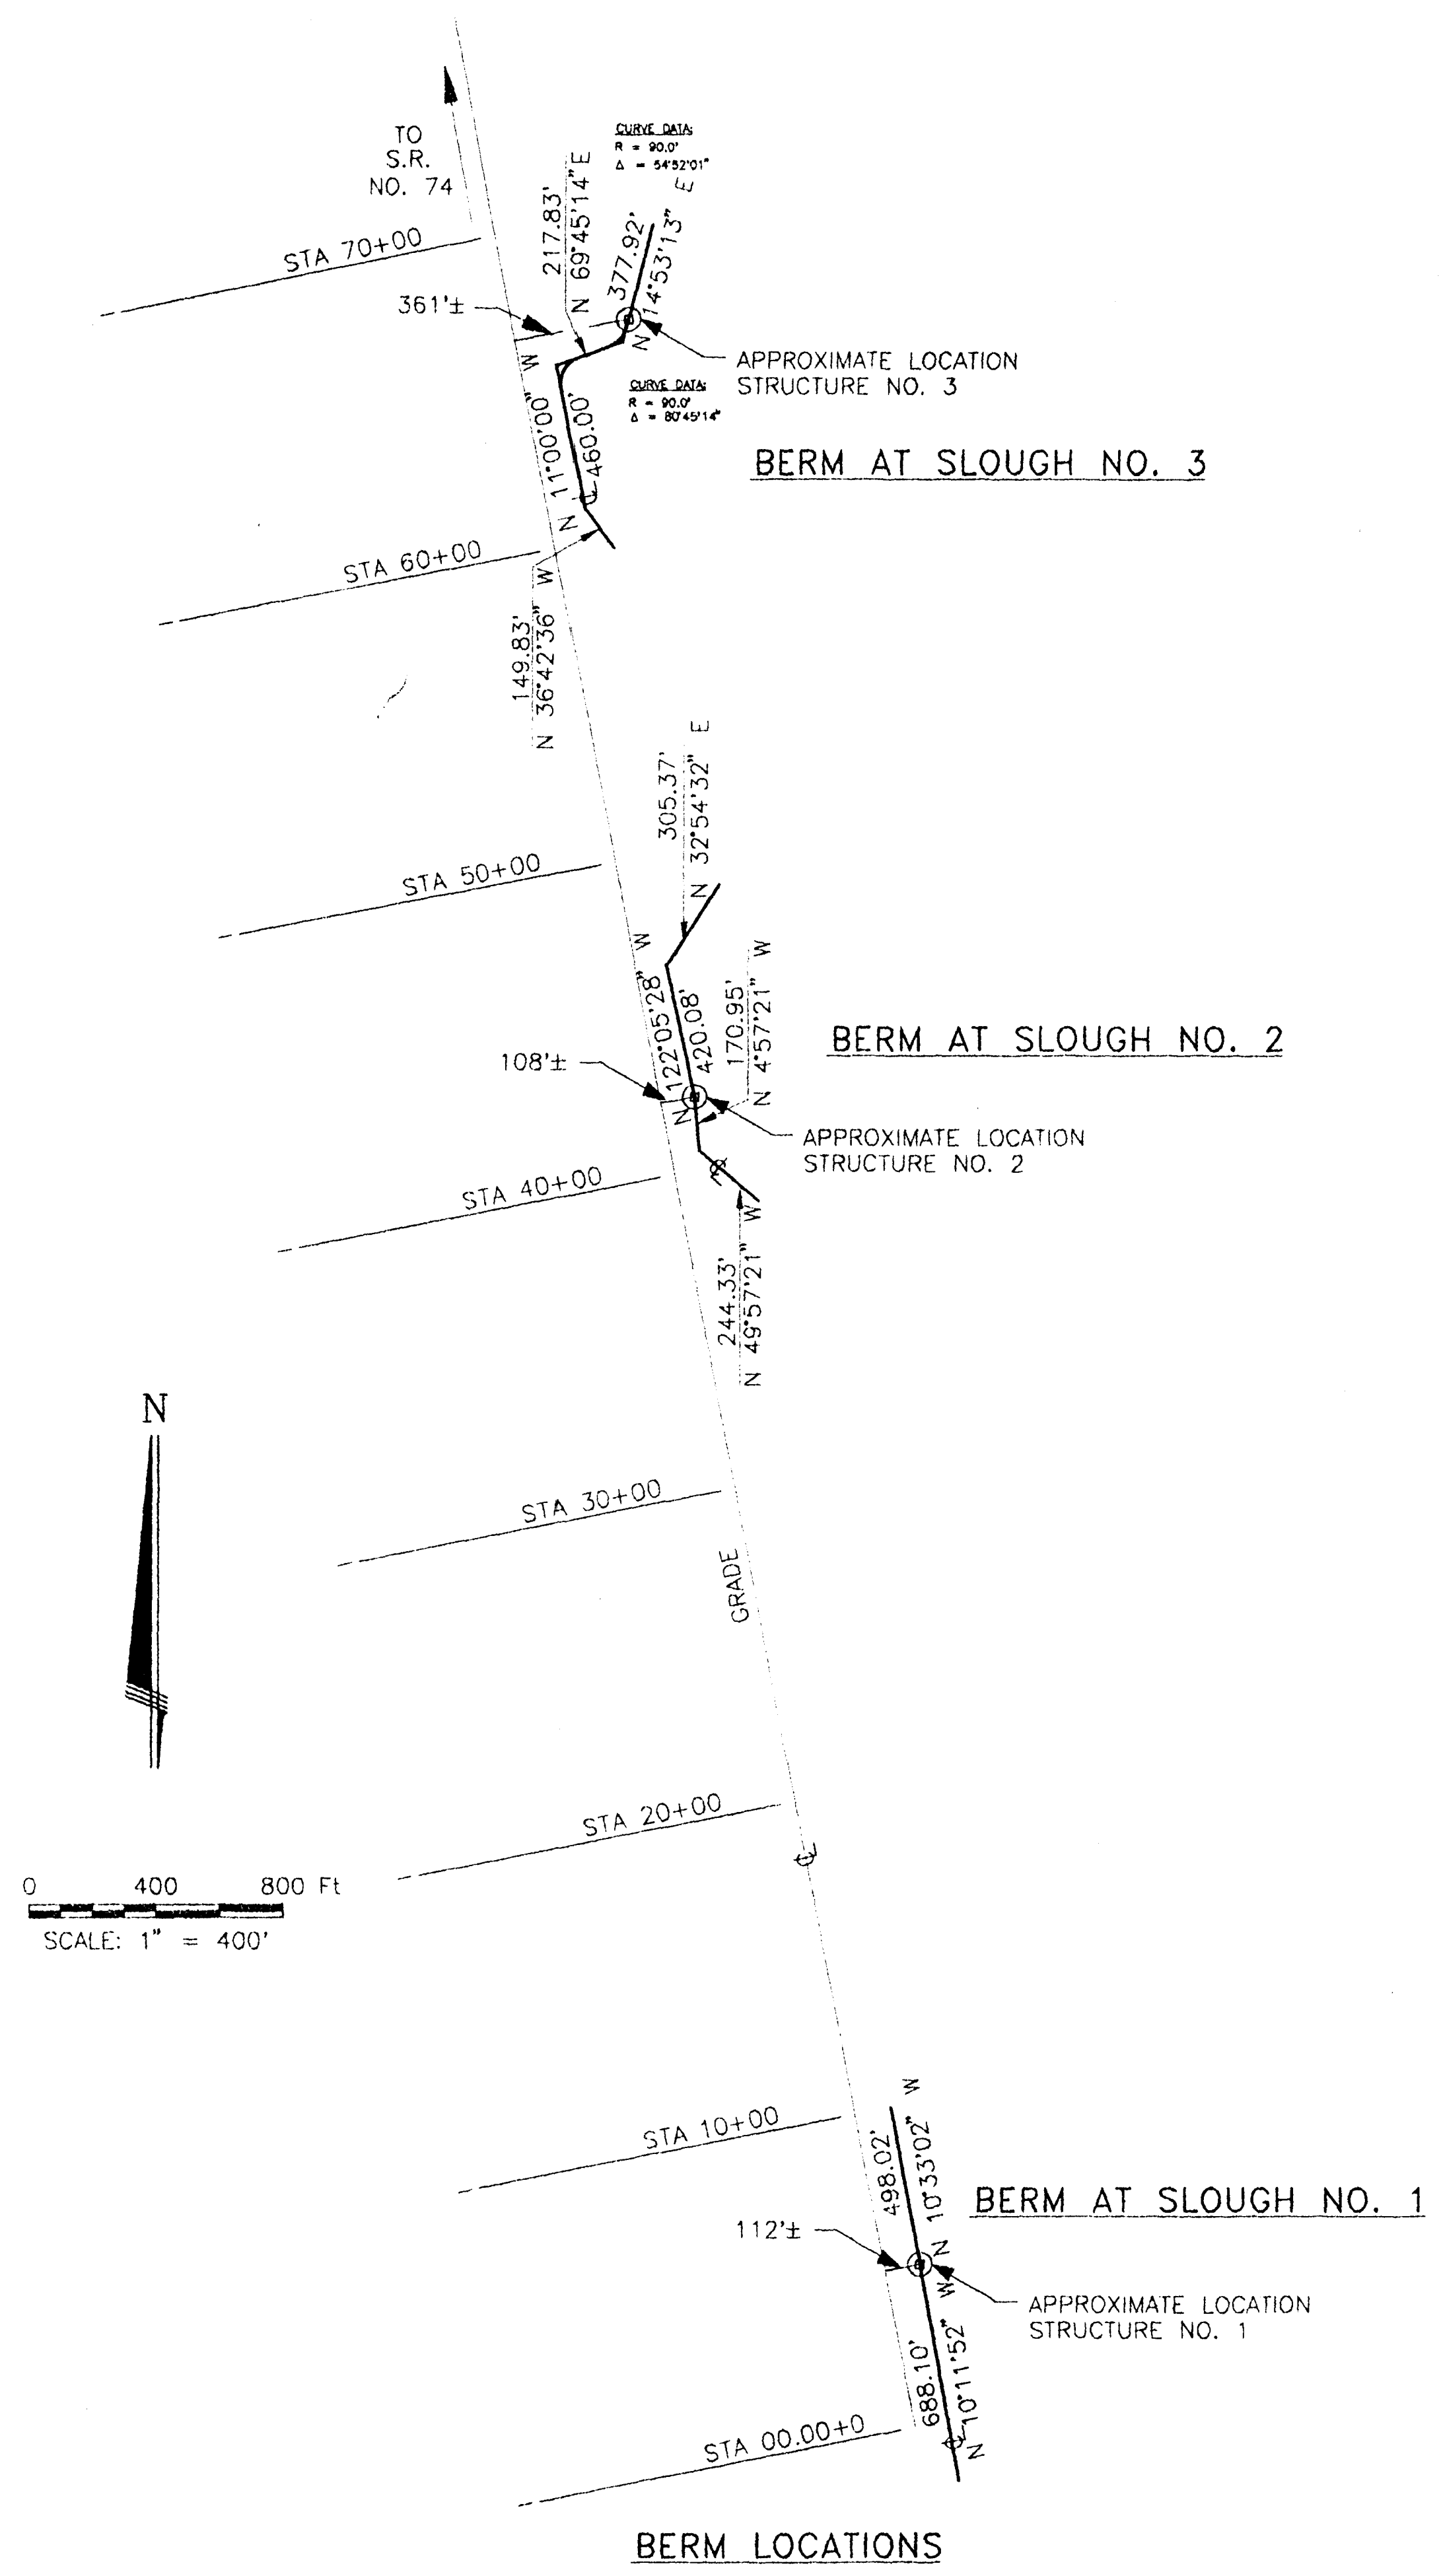


RECEIVED
JAN 24 1994
J.E.S. MURDER

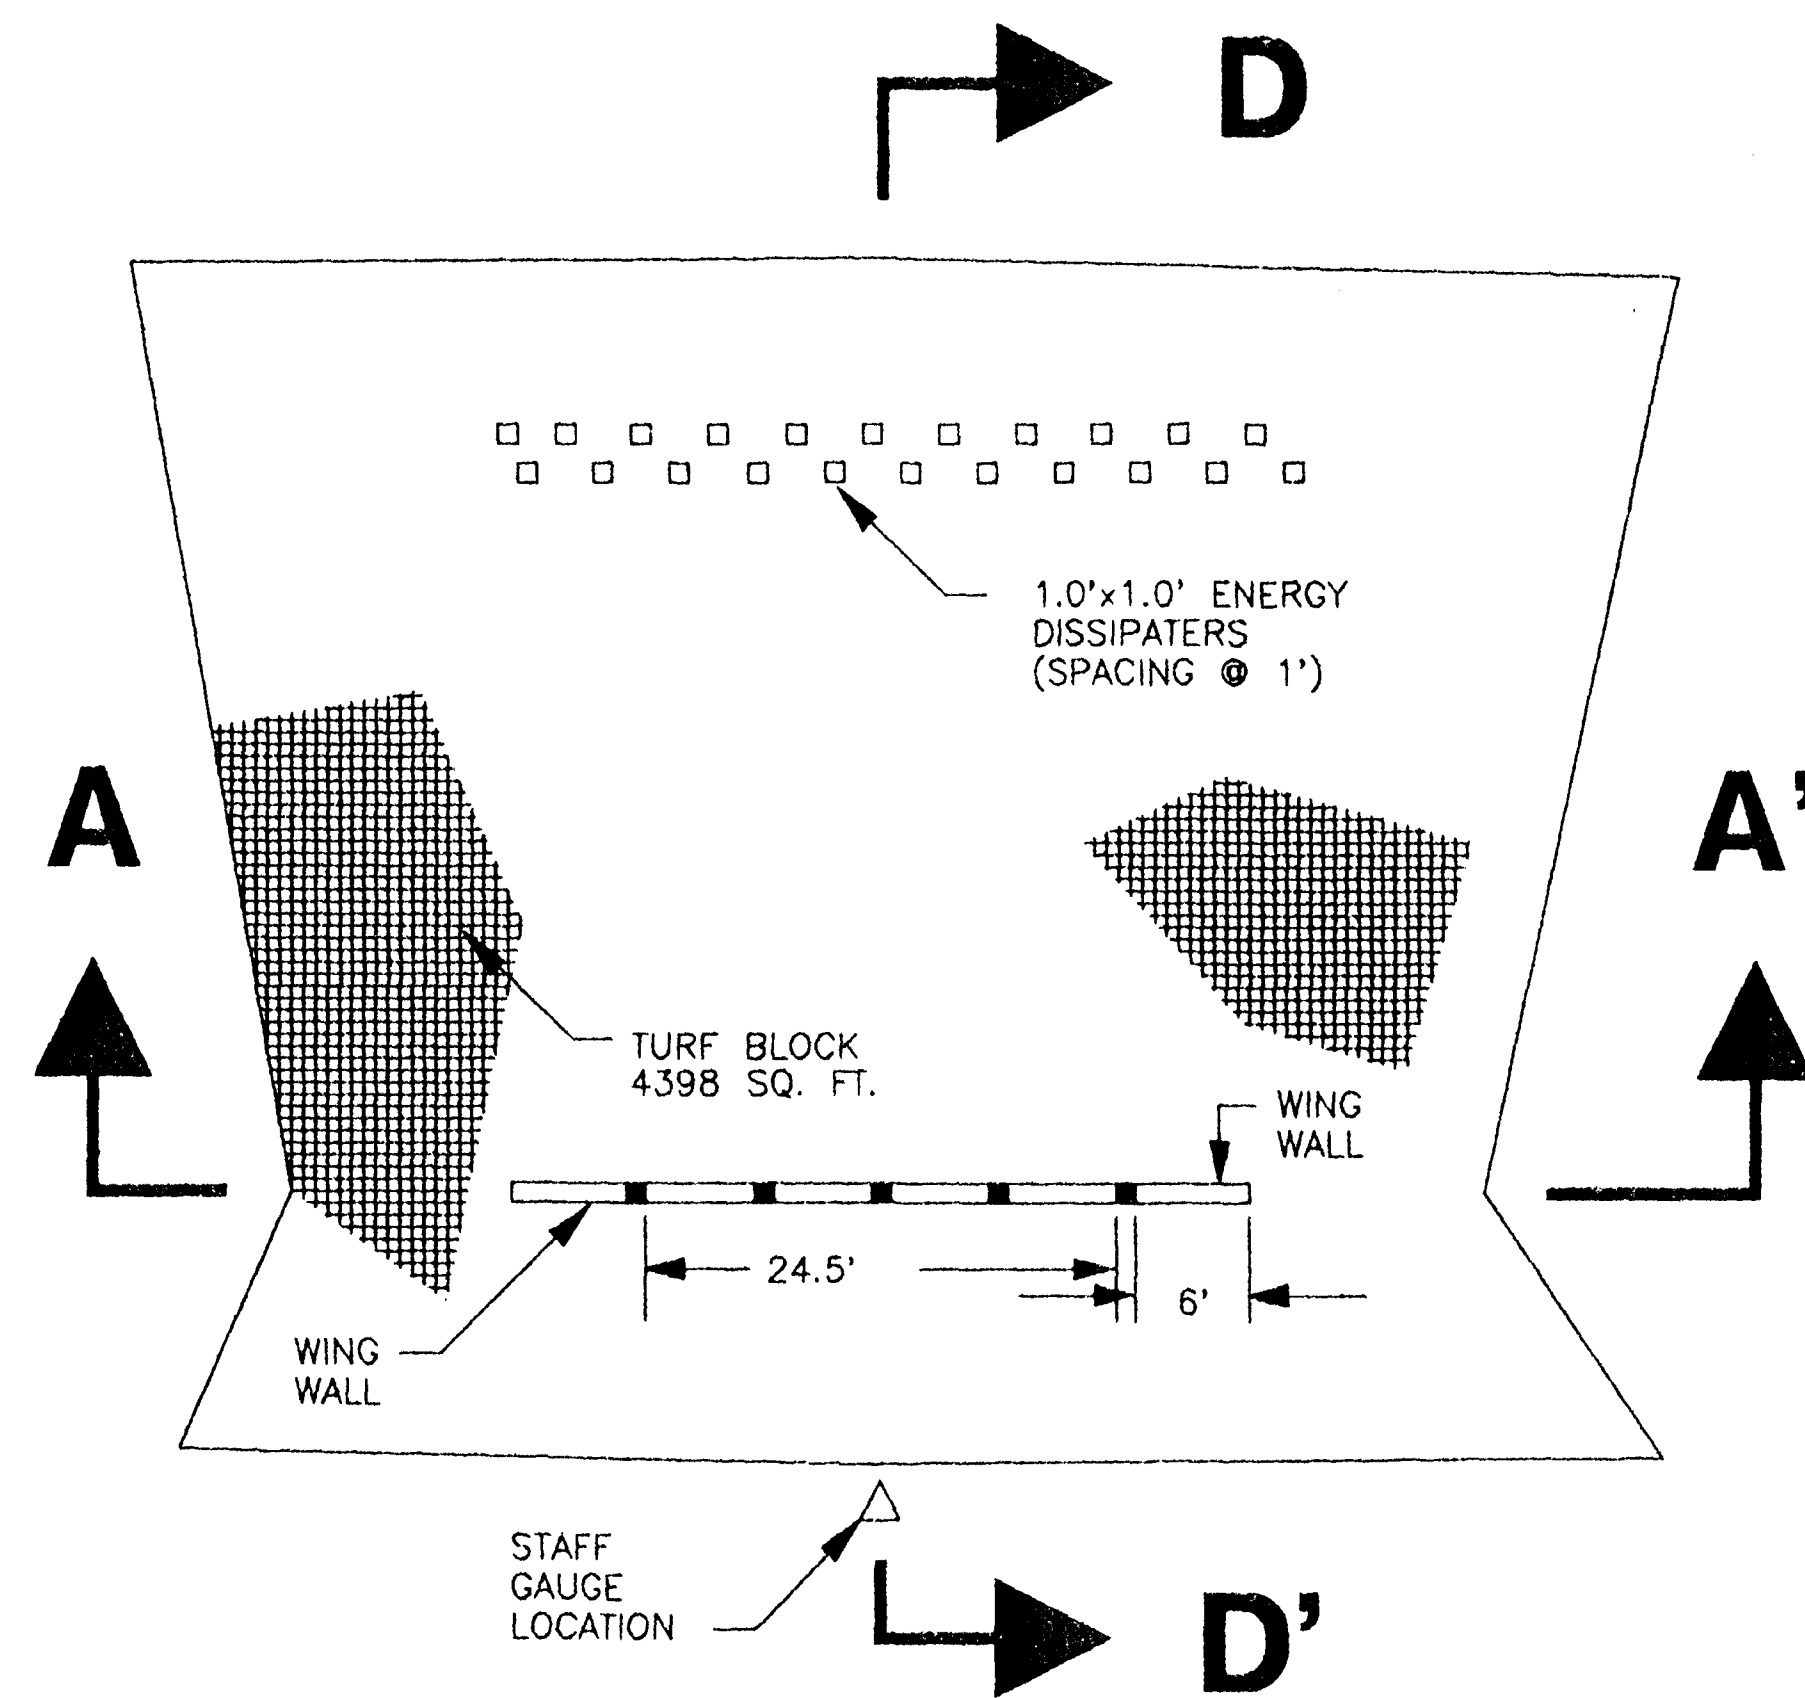


STRUCTURE NO. 1
PLAN VIEW
SCALE: 1" = 10'

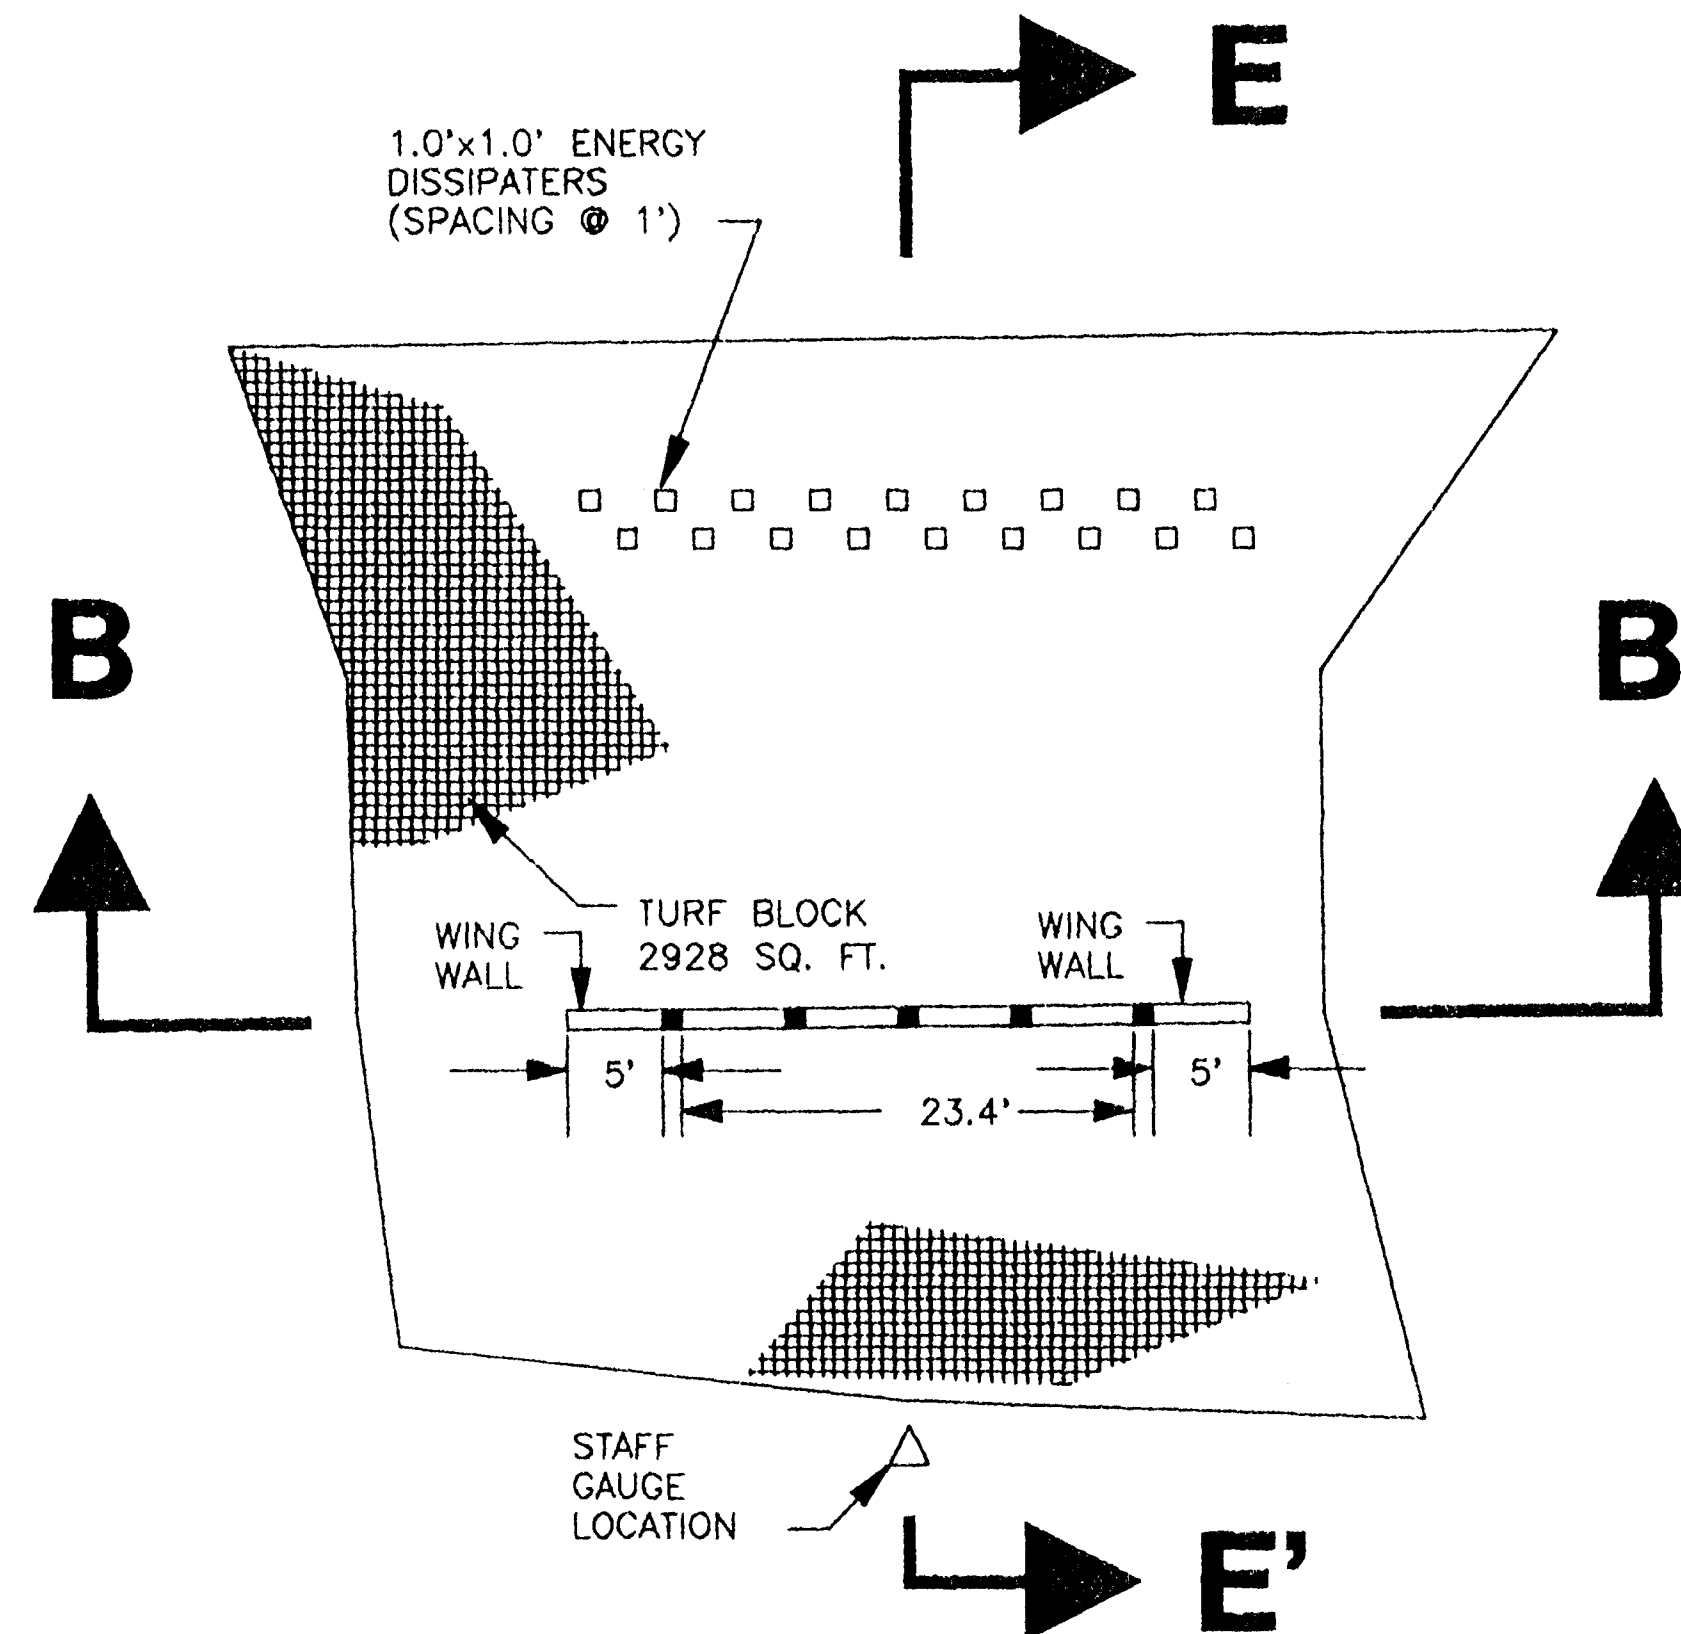


STRUCTURE NO. 2
PLAN VIEW
SCALE: 1" = 10'

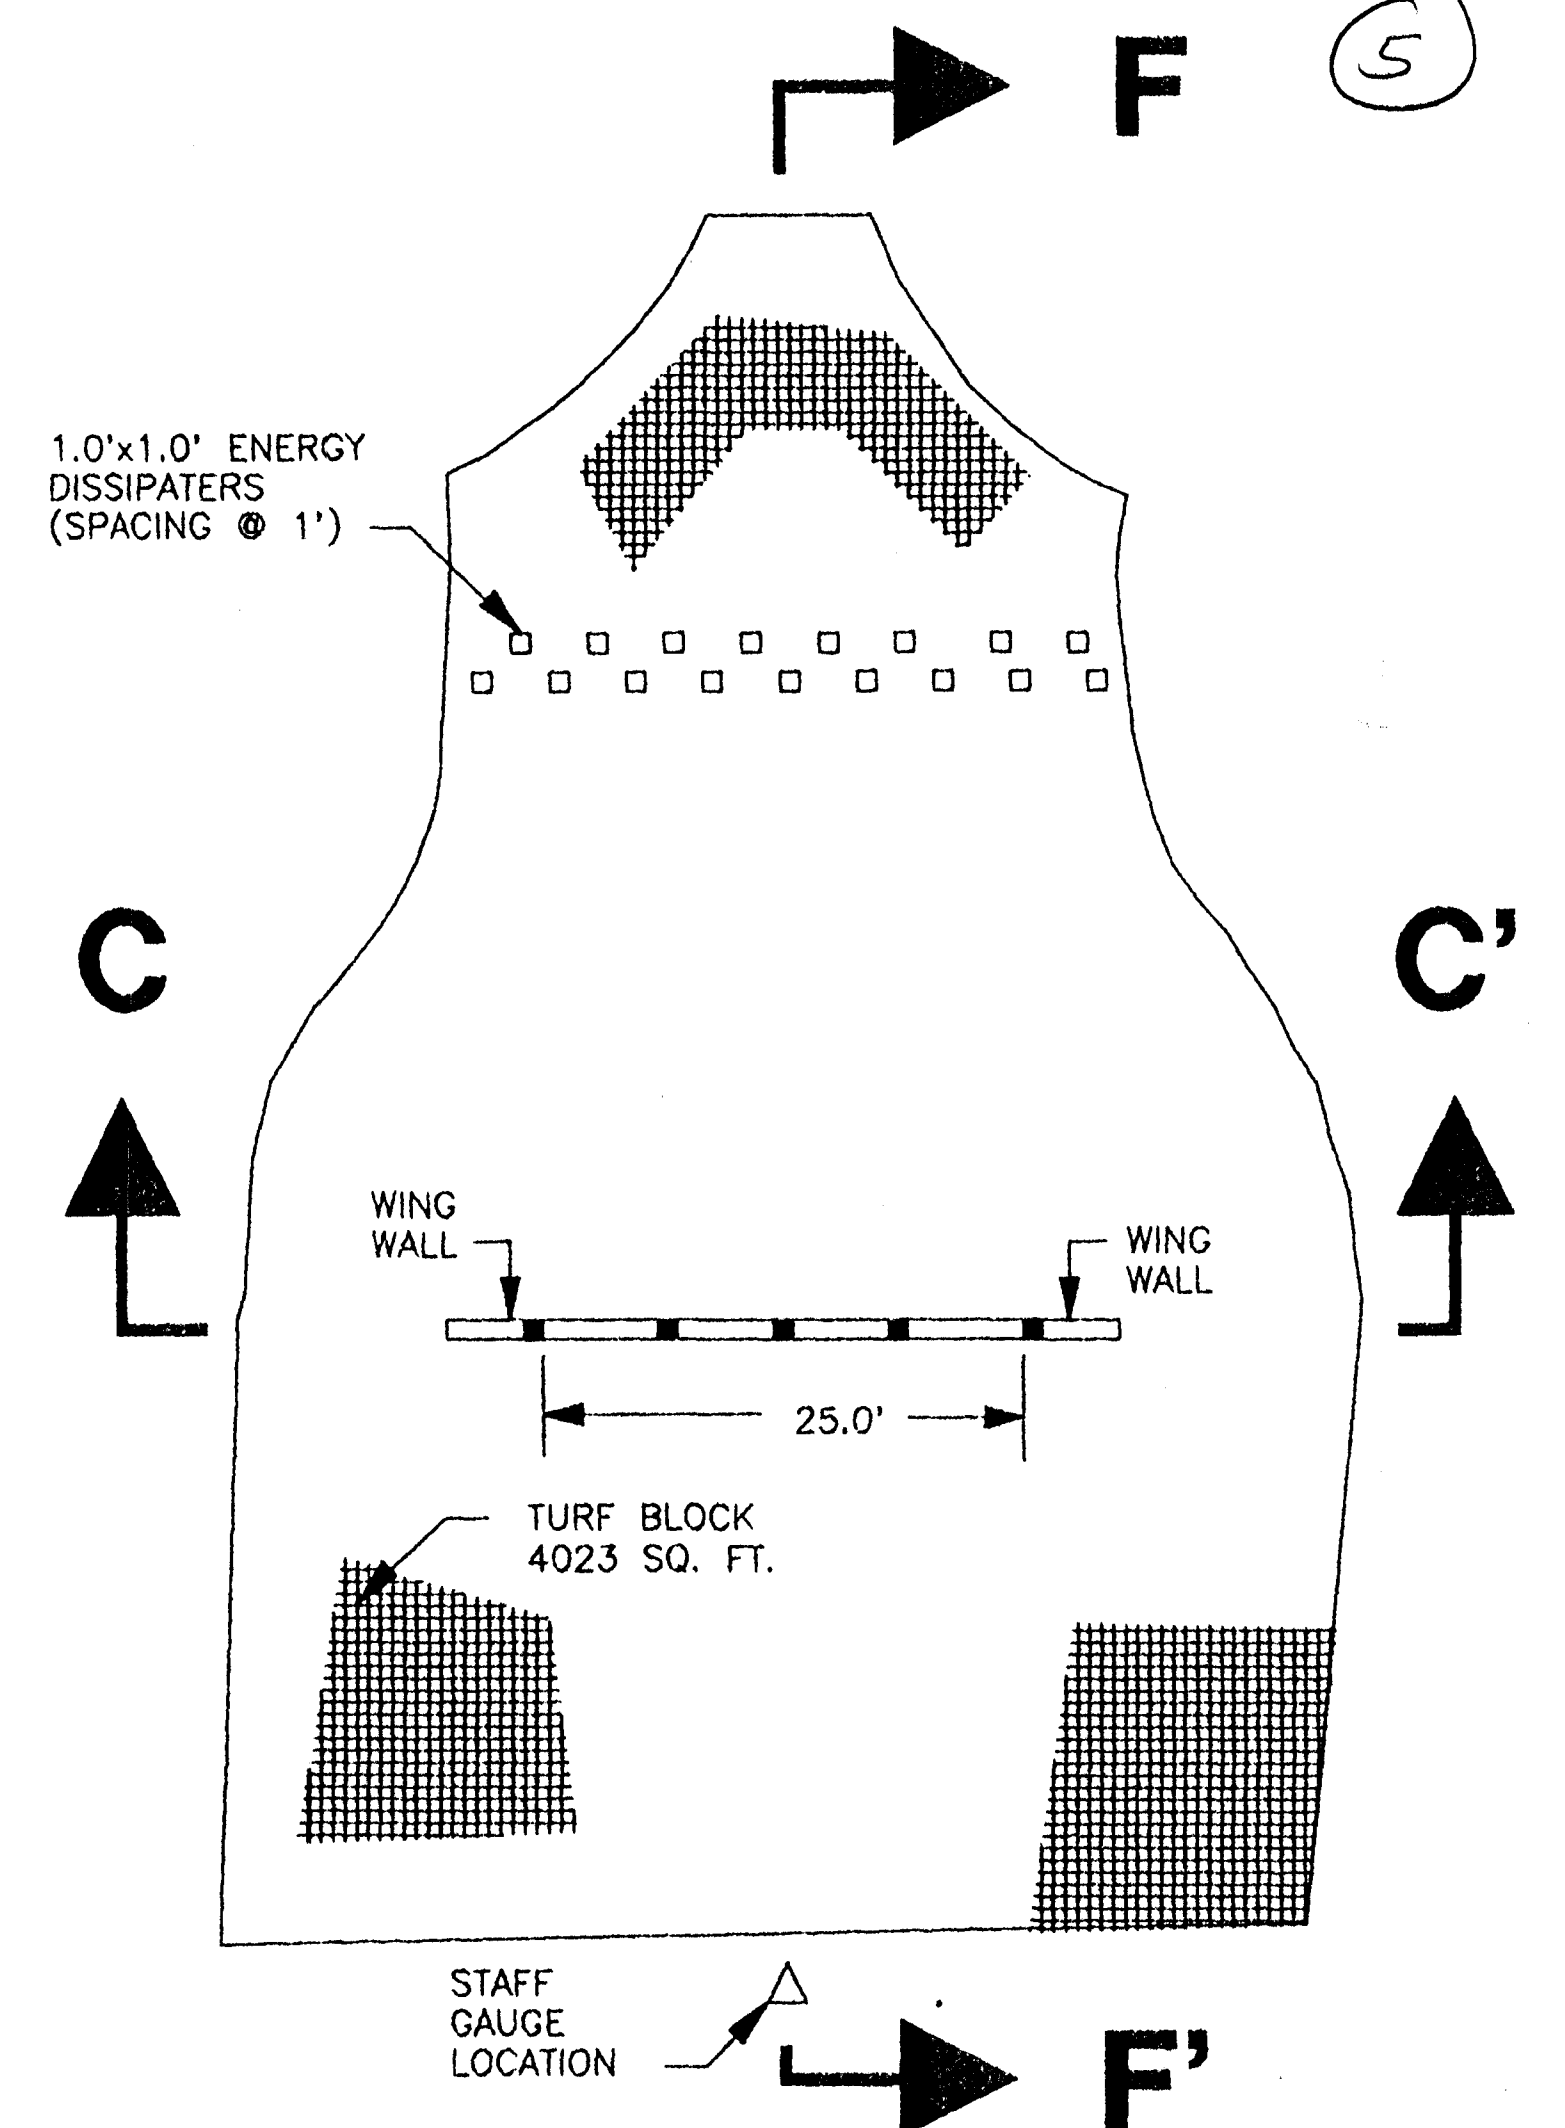


STRUCTURE NO. 3
PLAN VIEW
SCALE: 1" = 10'

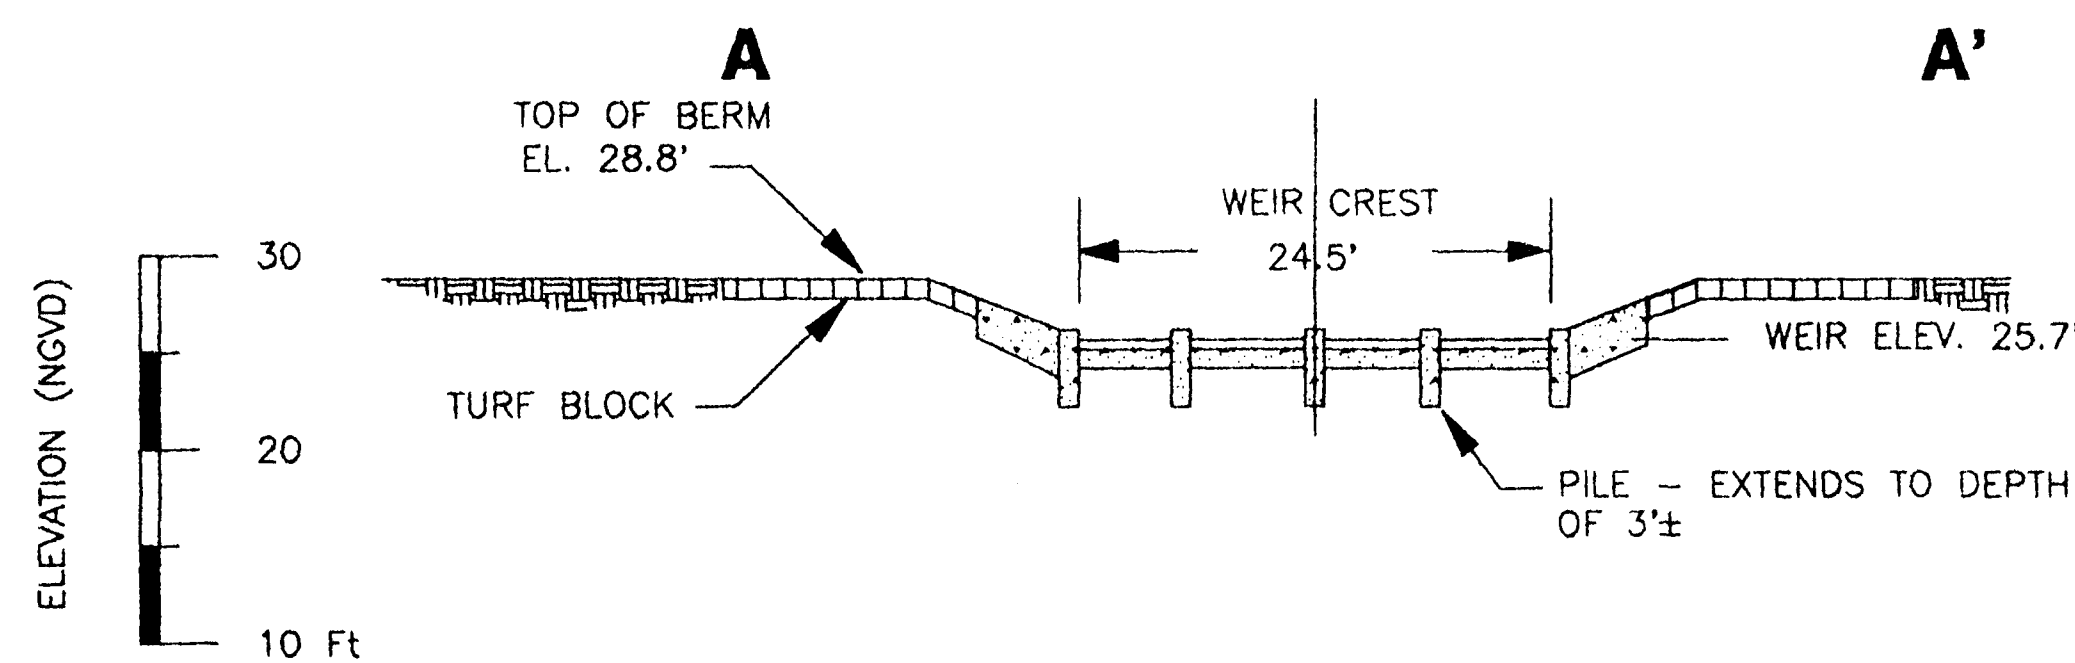


WEIR DETAIL - STRUCTURE NO. 1
SECTION A-A'
SCALE: 1" = 10' H & V

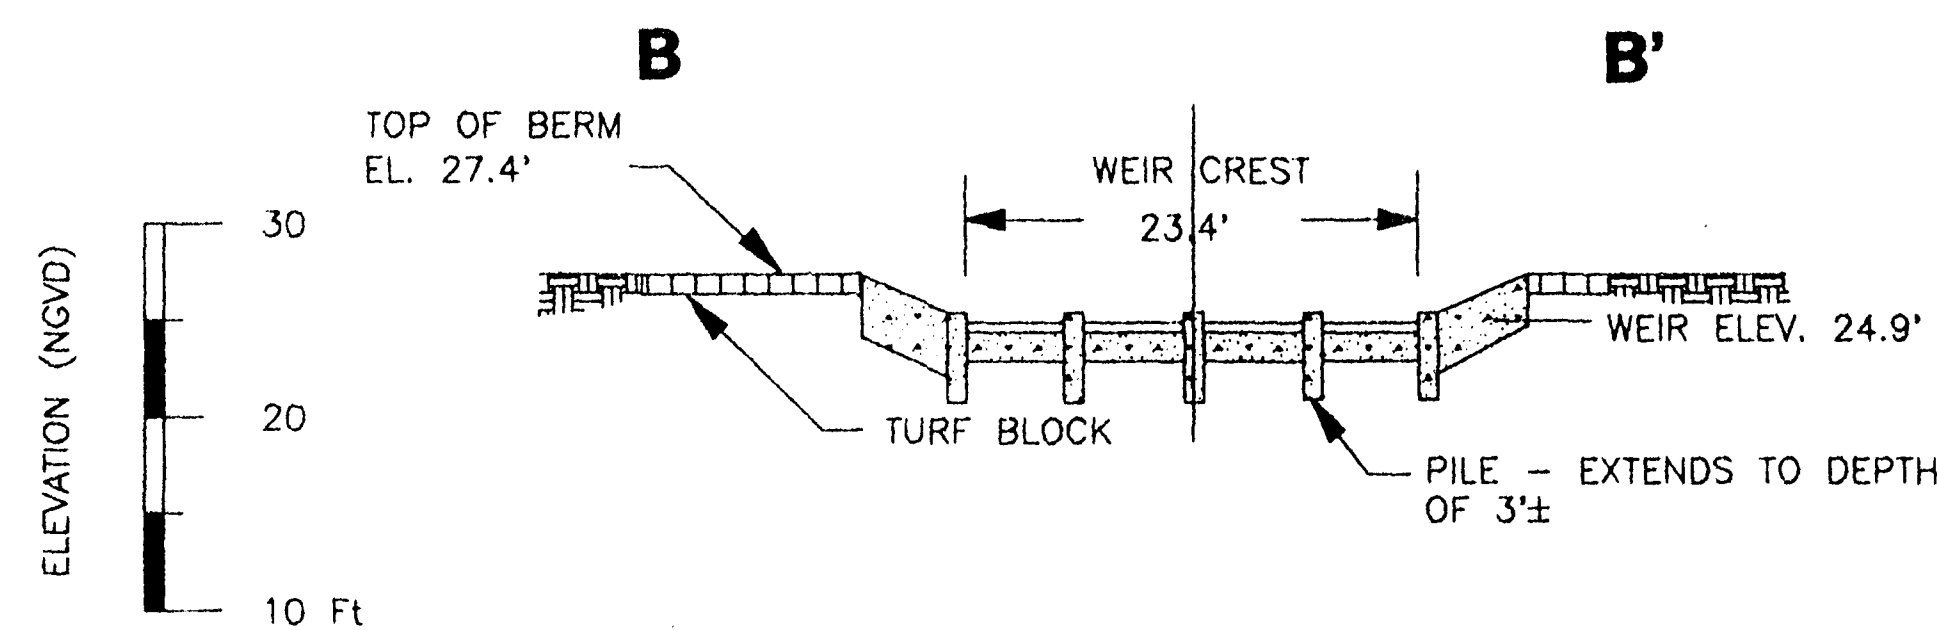


WEIR DETAIL - STRUCTURE NO. 2
SECTION B-B'
SCALE: 1" = 10' H & V

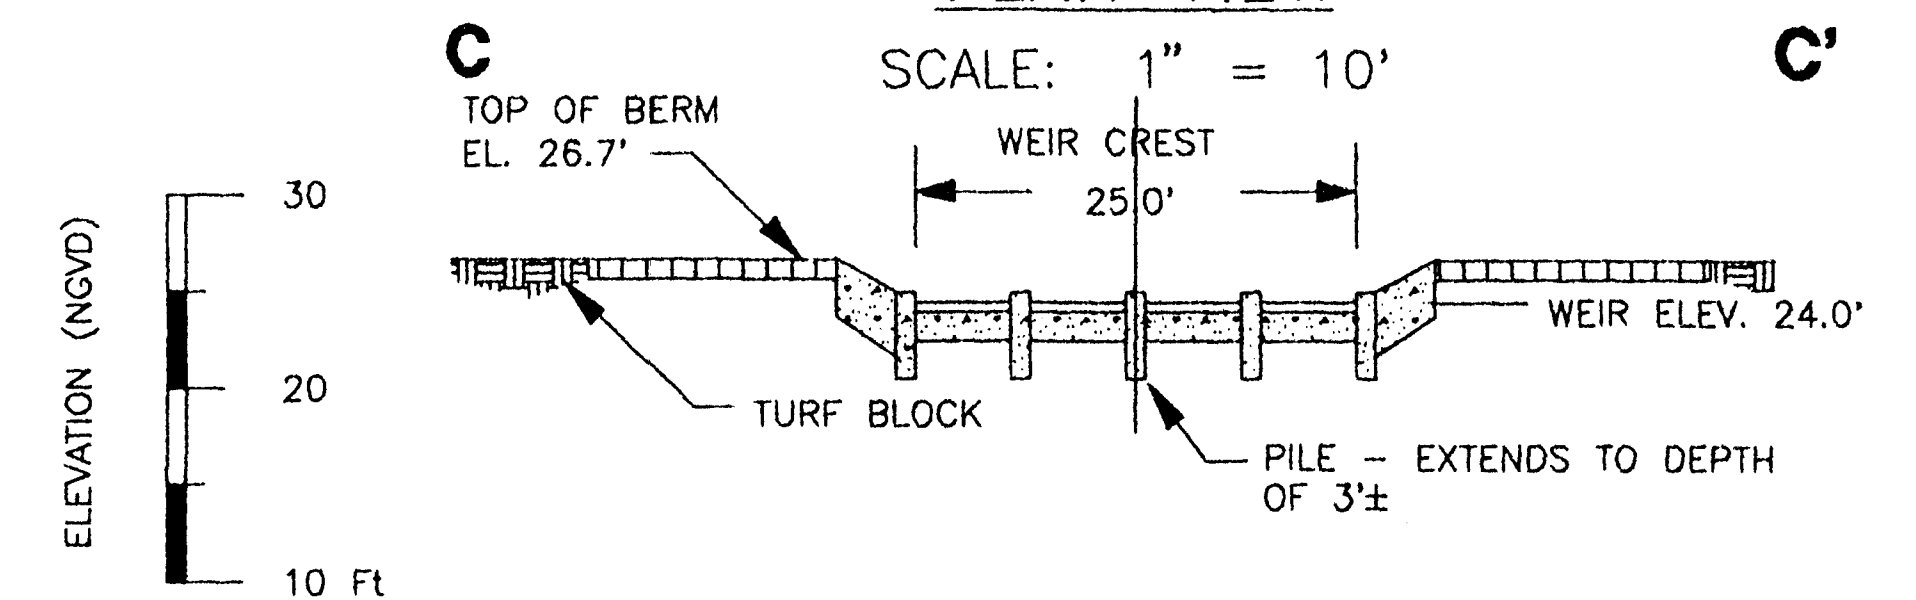


WEIR DETAIL - STRUCTURE NO. 3
SECTION C-C'
SCALE: 1" = 10' H & V

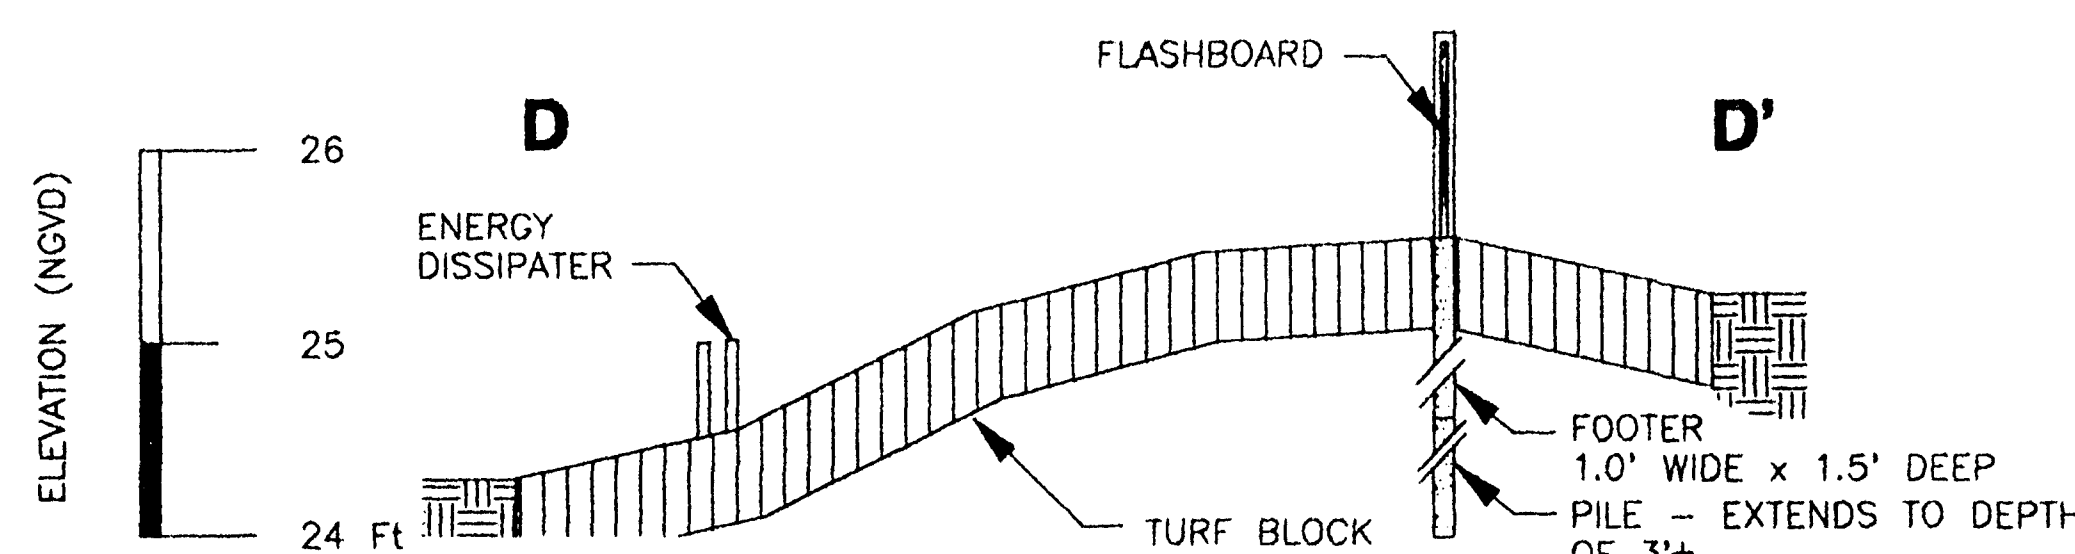

PROFILE - STRUCTURE NO. 1
SECTION D-D'
SCALE: 1" = 10' HORIZONTAL

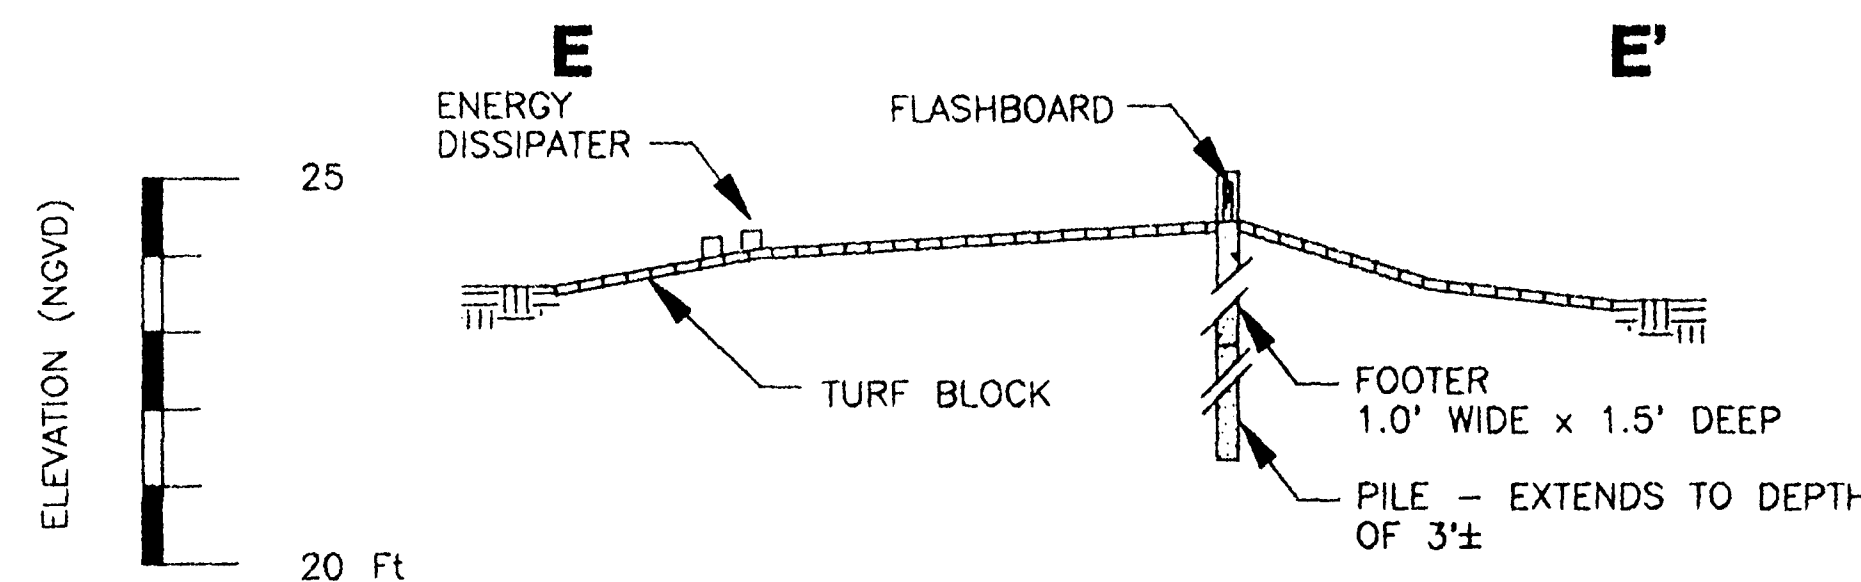

PROFILE - STRUCTURE NO. 2
SECTION E-E'
SCALE: 1" = 10' HORIZONTAL

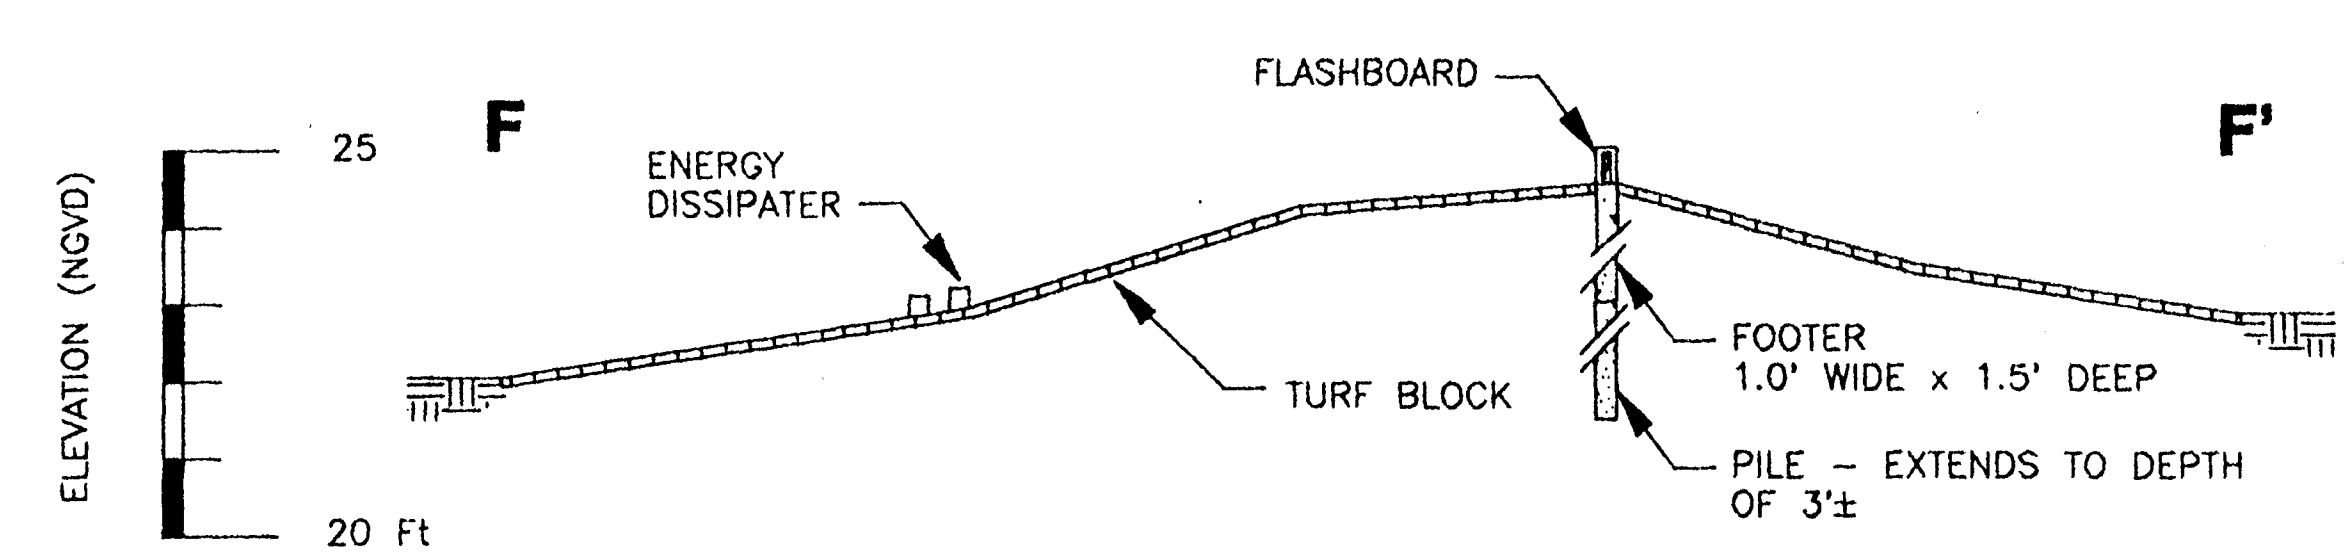

PROFILE - STRUCTURE NO. 3
SECTION F-F'
SCALE: 1" = 10' HORIZONTAL

NOTE:
ELEVATIONS BASED ON 1929 NGVD.

REVISED	9/29/93
REVISED	
REVISED	
REVISED	
REVISED	
REVISED	

BCI
BROMWELL & CARRIER, INC.
6025 IMPERIAL PARKWAY, LAKELAND, FL 33800
PHONE: (813) / 646-9691

SCALE	AS SHOWN
DATE	8/03/93
DRAWN BY	L.B.D.
CHECKED BY	W.R.R.
DESIGNED BY	J.R.E.
PROJECT NO.	938639

PREPARED FOR
**SEMINOLE
ELECTRIC
COOPERATIVE**

**WATER CONTROL
STRUCTURES**

SHEET NO. 5 OF 5:

RECEIVED
JAN 24 1994
WET RES. MGMT.