



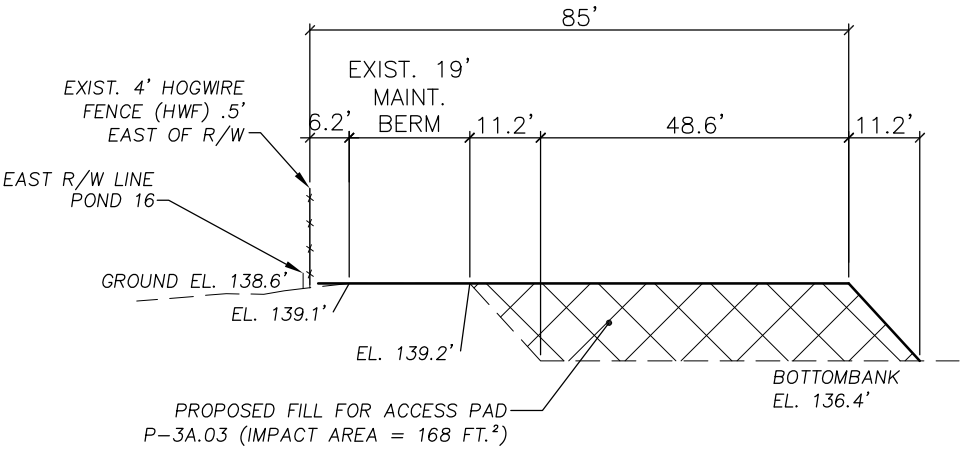

SECTION A-A
NOT TO SCALE

NOTES:

1. A SILT FENCE SHALL BE INSTALLED AROUND ALL AREAS OF CONSTRUCTION AND EXCAVATION.
2. SURFACE OF ACCESS PAD SHALL BE SEEDED AND MULCHED. SLOPED AREAS SHALL BE SODDED.
3. ALL AREAS DISTURBED BY CONSTRUCTION ACTIVITIES, OTHER THAN THOSE ADDRESSED IN NOTES 1 & 2, SHALL BE BROUGHT BACK TO THEIR ORIGINAL CONDITION.
4. CONTRACTOR TO BUILD RIP RAP AND GEOMAT FABRIC WHILE BUILDING THE ACCESS PAD. RIP RAP & GEOMAT FABRIC TO MEET FDOT STANDARDS.
5. CONTRACTOR TO INSTALL AND MAINTAIN TURBIDITY BARRIERS AROUND THE ENTIRE CONSTRUCTION AREA OF POND. CONTRACTOR TO INSTALL AND MAINTAIN FLOATING TURBIDITY SCREENS WITHIN POND AREA AS REQUIRED TO CONTROL TURBIDITY INTO THE EXISTING POND.
6. CONTRACTOR IS TO ENSURE POND BOTTOM IS TO BE EXPANDED AT DIMENSIONS IN PLAN VIEW AND AT ELEVATION TO MATCH EXISTING POND BOTTOM.

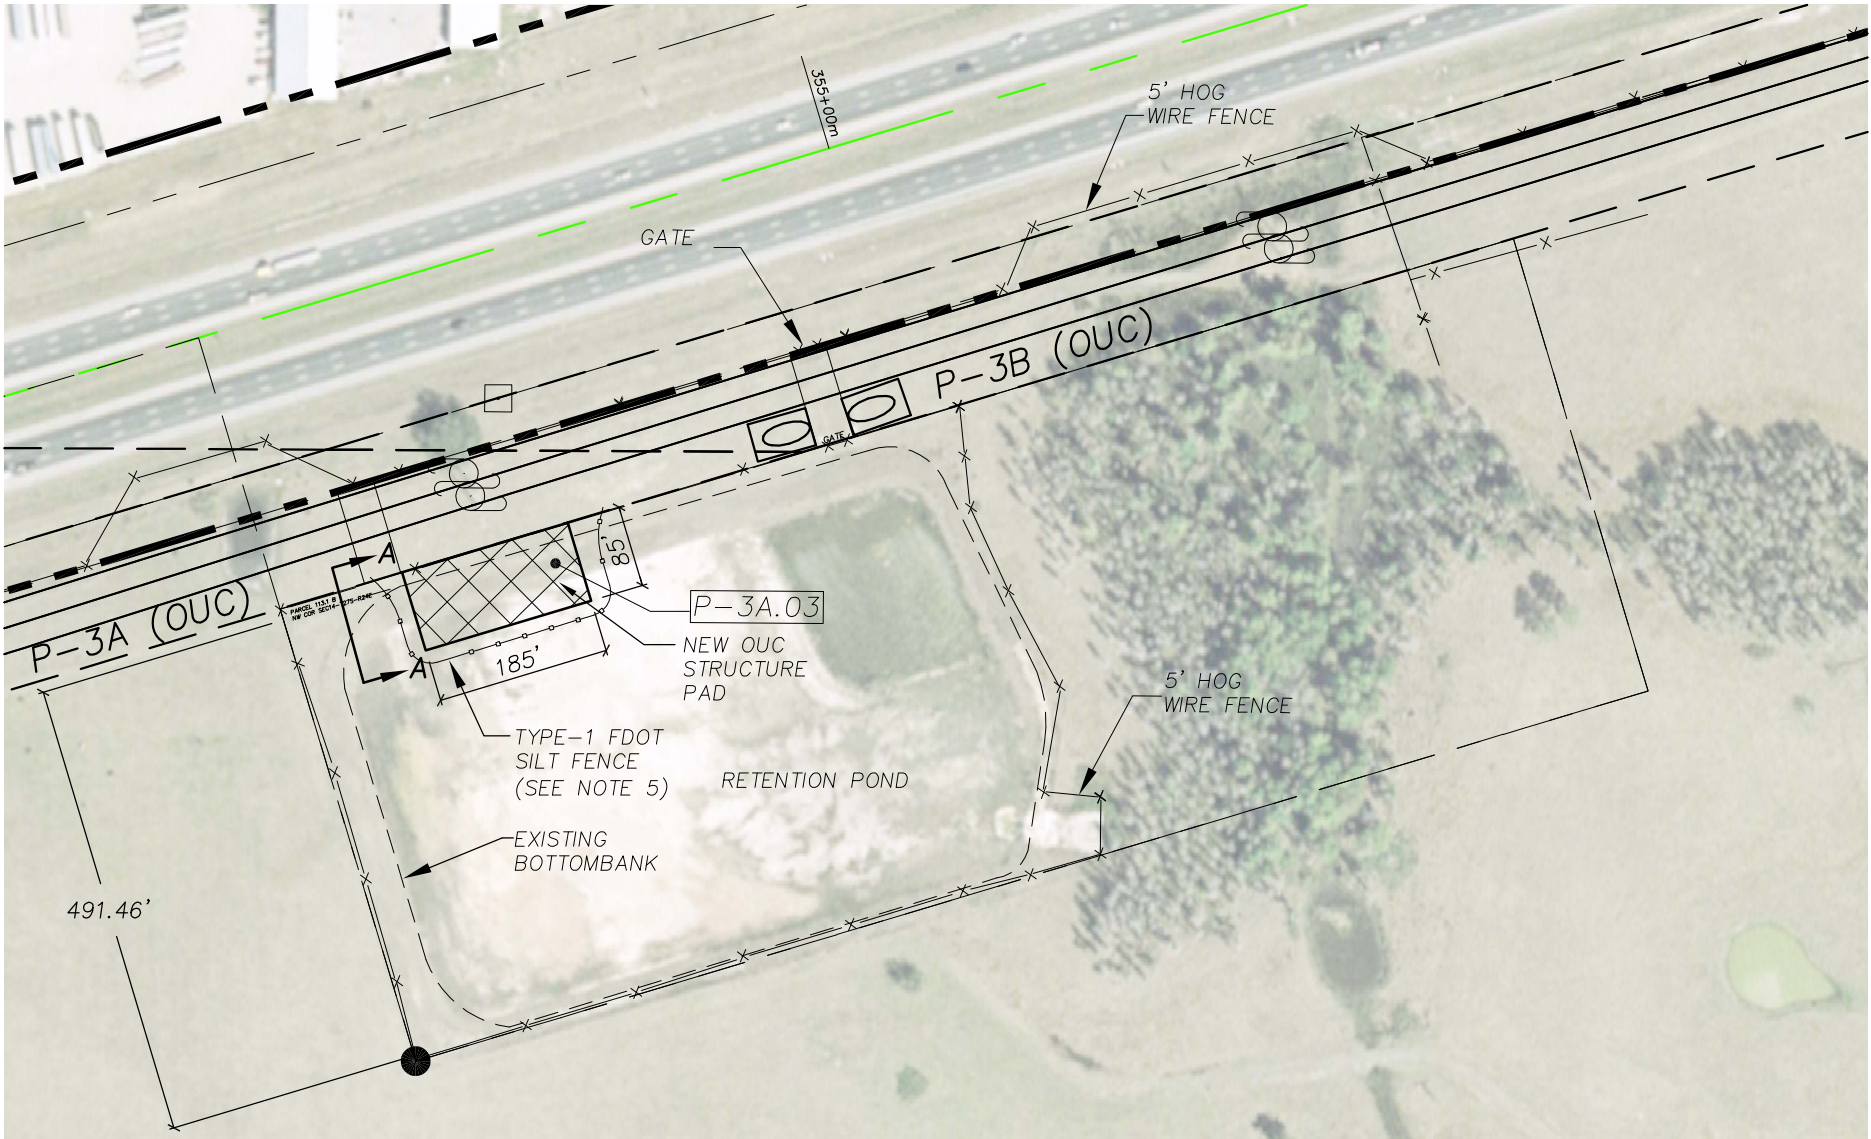


SCALE: 1:200


CAD. FILE: WS

						 BLACK & VEATCH building a world of difference™ ENERGY WATER INFORMATION GOVERNMENT	ORLANDO UTILITIES COMMISSION ORLANDO, FLORIDA	 OUC The Reliable One®	B&V PROJECT # 160696	DRAWING NUMBER CP-1001
1	12/23/08	ISSUED FOR AGENCY REVIEW	GRW	RPM	CWS	ENGINEER RPM	DRAWN JHS	COMPENSATION DETAILS POND 16 – PAD P3A.03		
0	09/01/08	ISSUED FOR AGENCY REVIEW	JHS	RPM	CWS	CHECKED CWS	DATE 02/18/08			
NO	DATE	REVISIONS AND RECORD OF ISSUE	BY	CHK	APP				SCALE: AS NOTED	SHEET NUMBER —


CAD. FILE: N:\OUC\160696 Polk County FDOT Subordination\Compensation Details.dwg

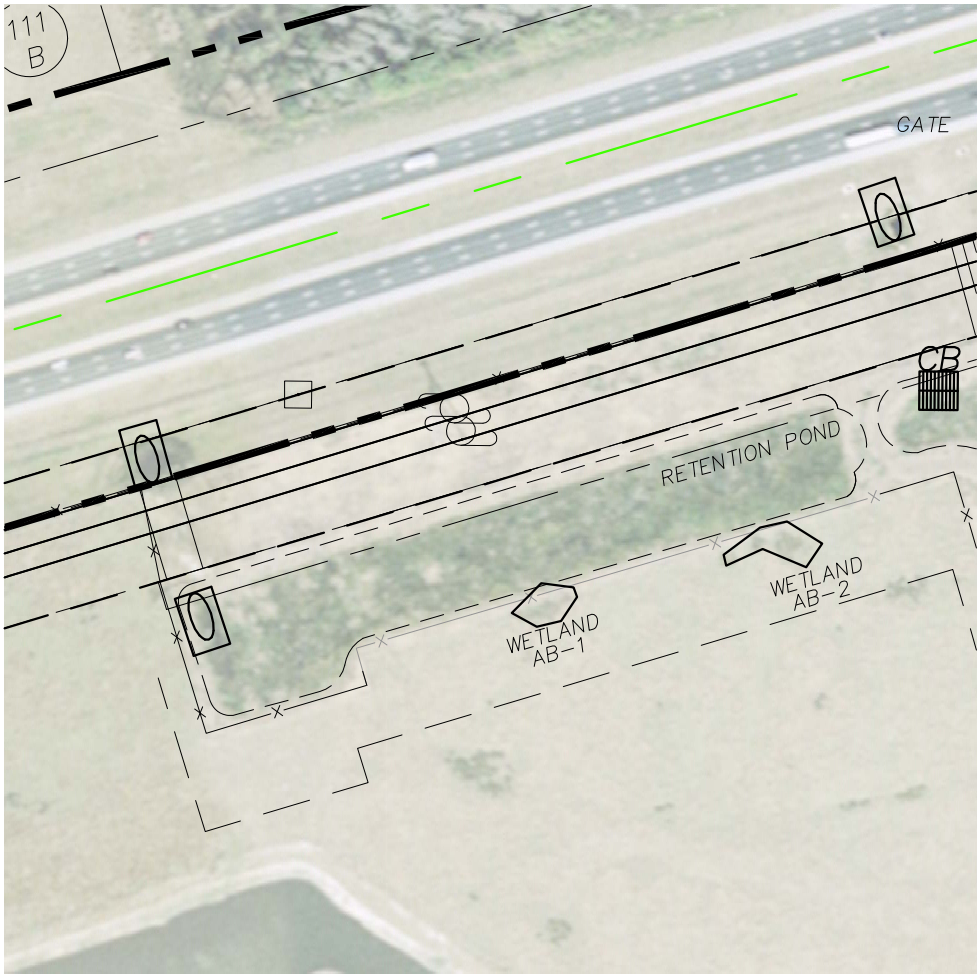


EXISTING

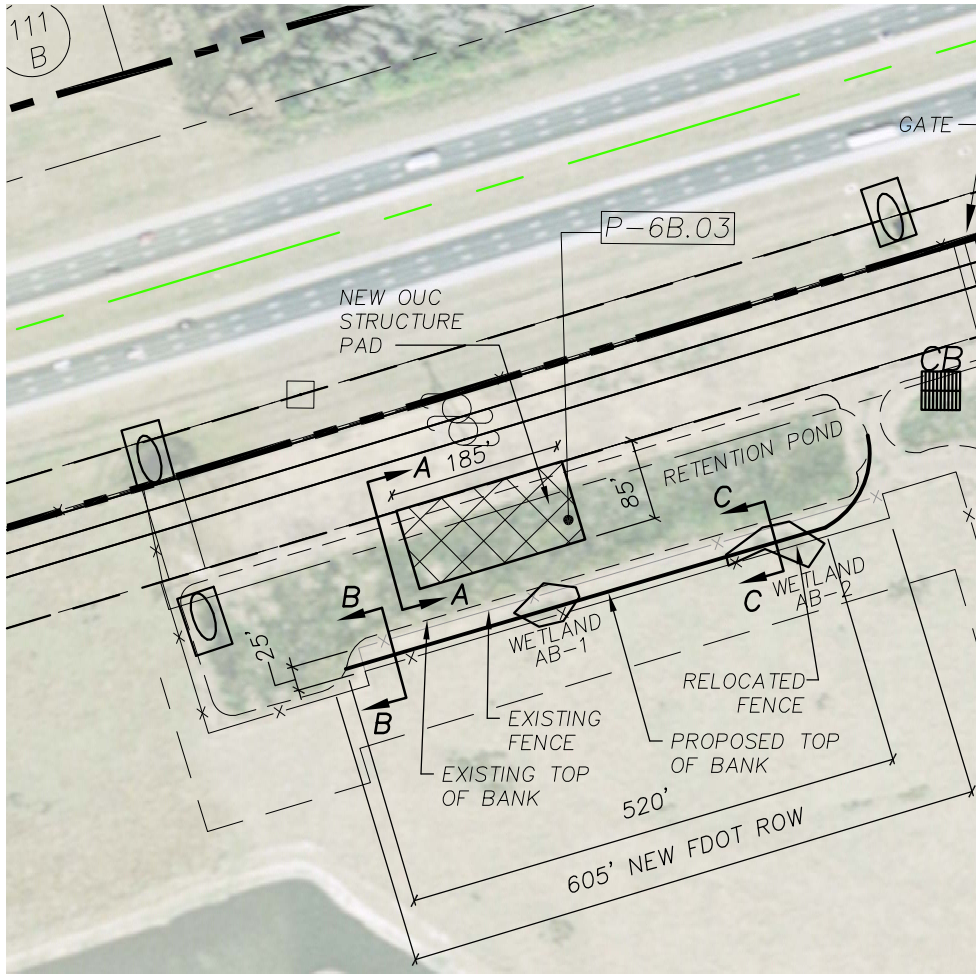


PROPOSED

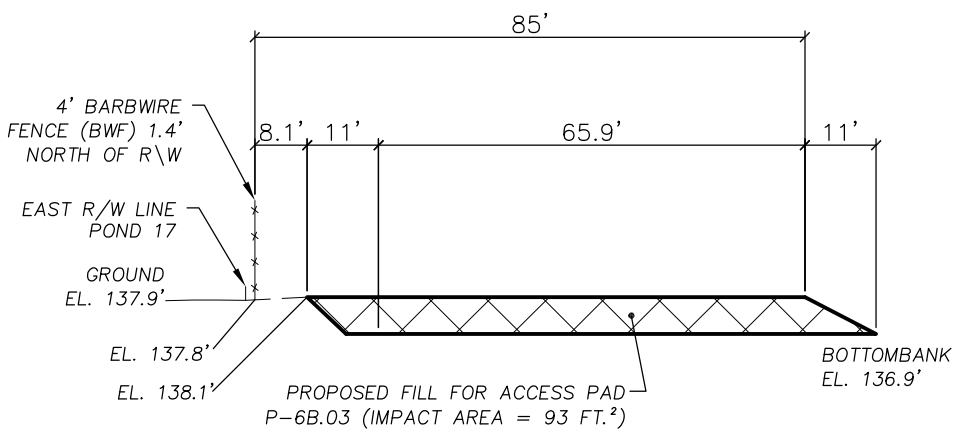

SECTION A-A
NOT TO SCALE

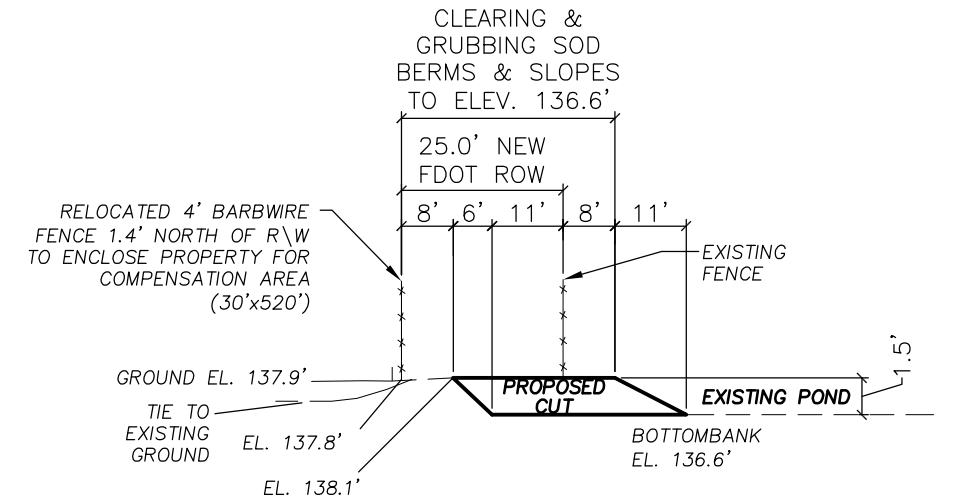

SECTION B-B
NOT TO SCALE

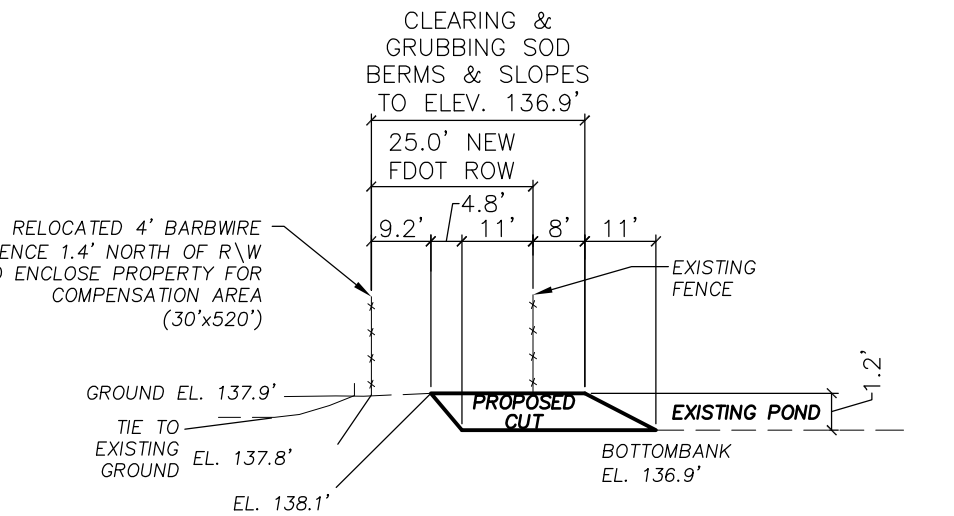

SECTION C-C
NOT TO SCALE

NOTES:



1. A SILT FENCE SHALL BE INSTALLED AROUND ALL AREAS OF CONSTRUCTION AND EXCAVATION.
2. SURFACE OF ACCESS PAD SHALL BE SEEDED AND MULCHED. SLOPED AREAS SHALL BE SODDED.
3. ALL AREAS DISTURBED BY CONSTRUCTION ACTIVITIES, OTHER THAN THOSE ADDRESSED IN NOTES 1 & 2, SHALL BE BROUGHT BACK TO THEIR ORIGINAL CONDITION.
4. CONTRACTOR TO BUILD RIP RAP AND GEOMAT FABRIC WHILE BUILDING THE ACCESS PAD. RIP RAP & GEOMAT FABRIC TO MEET FDOT STANDARDS.
5. CONTRACTOR TO INSTALL AND MAINTAIN TURBIDITY BARRIERS AROUND THE ENTIRE CONSTRUCTION AREA OF POND. CONTRACTOR TO INSTALL AND MAINTAIN FLOATING TURBIDITY SCREENS WITHIN POND AREA AS REQUIRED TO CONTROL TURBIDITY INTO THE EXISTING POND.
6. CONTRACTOR IS TO ENSURE POND BOTTOM IS TO BE EXPANDED AT DIMENSIONS IN PLAN VIEW AND AT ELEVATION TO MATCH EXISTING POND BOTTOM.



SCALE: 1:200

						 BLACK & VEATCH building a world of difference™ ENERGY WATER INFORMATION GOVERNMENT	ORLANDO UTILITIES COMMISSION ORLANDO, FLORIDA	 OUC The Reliable One®	B&V PROJECT # 160696	DRAWING NUMBER CP-1002
1	12/23/08	ISSUED FOR AGENCY REVIEW	GRW	RPM	CWS	ENGINEER RPM	DRAWN JHS	COMPENSATION DETAILS POND 17, PT. 1- PAD P-6B.03	SCALE: AS NOTED	SHEET NUMBER —
0	09/01/08	ISSUED FOR AGENCY REVIEW	JHS	RPM	CWS	CHECKED CWS	DATE 02/18/08			
NO	DATE	REVISIONS AND RECORD OF ISSUE	BY	CHK	APP					

CAD. FILE: N:\OUC\160696 Polk County FDOT Subordination\Compensation Details.dwg

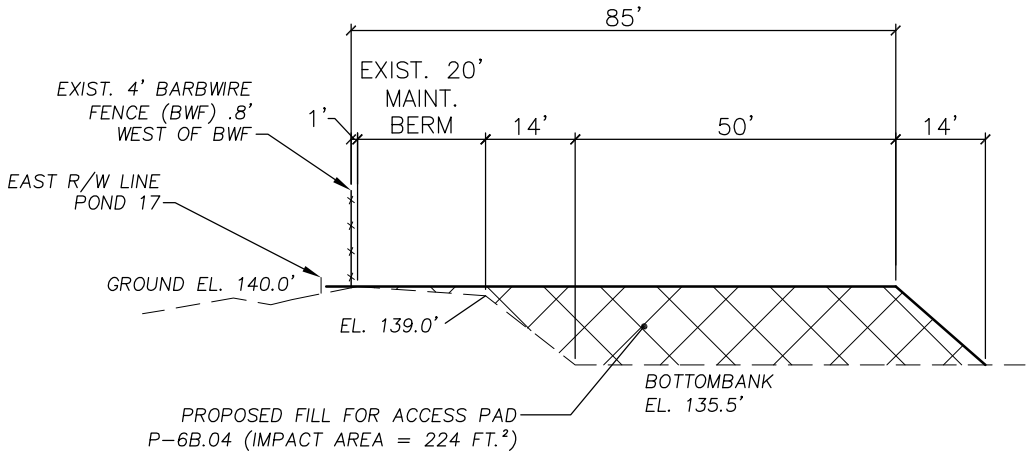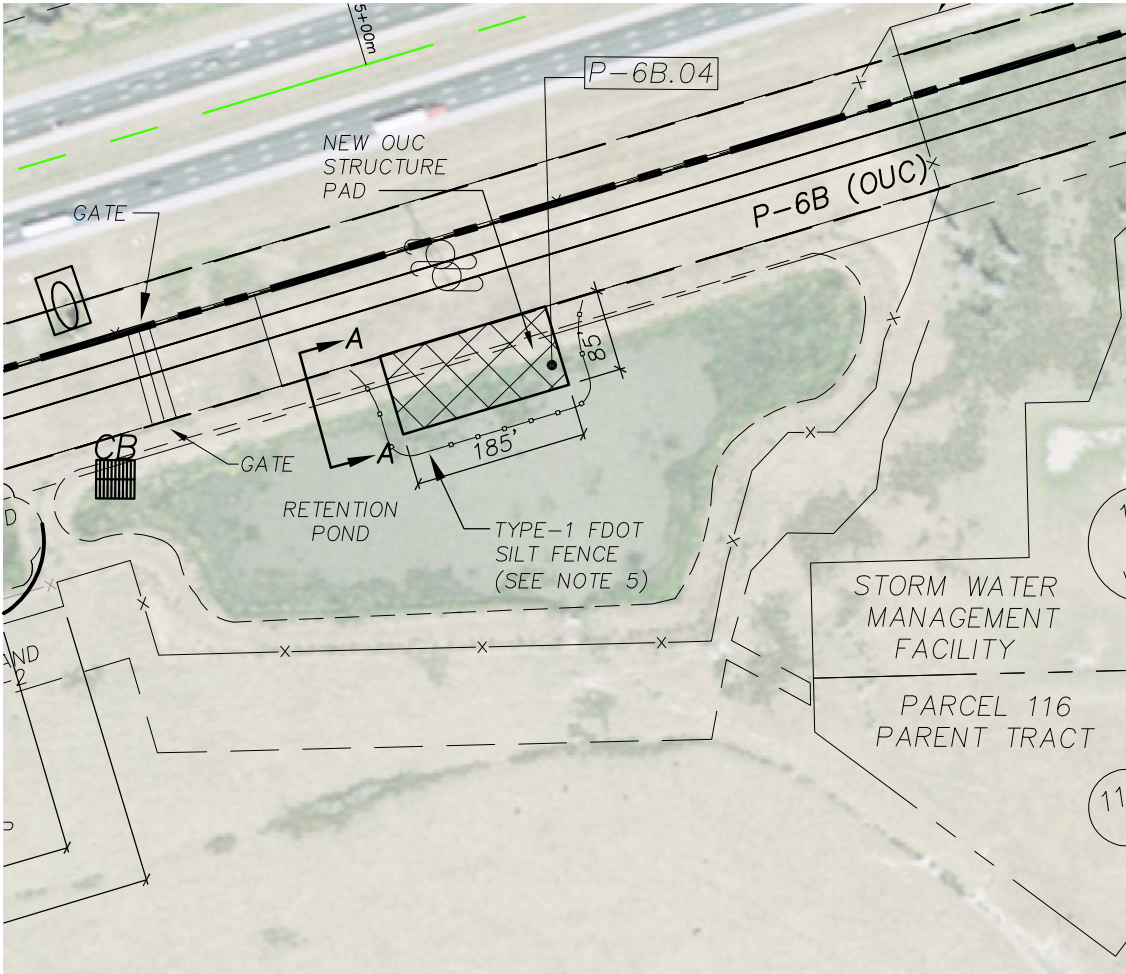

SECTION A-A
NOT TO SCALE

NOTES:

1. A SILT FENCE SHALL BE INSTALLED AROUND ALL AREAS OF CONSTRUCTION AND EXCAVATION.
2. SURFACE OF ACCESS PAD SHALL BE SEEDED AND MULCHED. SLOPED AREAS SHALL BE SODDED.
3. ALL AREAS DISTURBED BY CONSTRUCTION ACTIVITIES, OTHER THAN THOSE ADDRESSED IN NOTES 1 & 2, SHALL BE BROUGHT BACK TO THEIR ORIGINAL CONDITION.
4. CONTRACTOR TO BUILD RIP RAP AND GEOMAT FABRIC WHILE BUILDING THE ACCESS PAD. RIP RAP & GEOMAT FABRIC TO MEET FDOT STANDARDS.
5. CONTRACTOR TO INSTALL AND MAINTAIN TURBIDITY BARRIERS AROUND THE ENTIRE CONSTRUCTION AREA OF POND. CONTRACTOR TO INSTALL AND MAINTAIN FLOATING TURBIDITY SCREENS WITHIN POND AREA AS REQUIRED TO CONTROL TURBIDITY INTO THE EXISTING POND.
6. CONTRACTOR IS TO ENSURE POND BOTTOM IS TO BE EXPANDED AT DIMENSIONS IN PLAN VIEW AND AT ELEVATION TO MATCH EXISTING POND BOTTOM.



SCALE: 1:200

						 BLACK & VEATCH building a world of difference™ ENERGY WATER INFORMATION GOVERNMENT	ORLANDO UTILITIES COMMISSION ORLANDO, FLORIDA		 OUC The Reliable One®	B&V PROJECT # 160696	DRAWING NUMBER CP-1003
1	12/23/08	ISSUED FOR AGENCY REVIEW	GRW	RPM	CWS		ENGINEER RPM	DRAWN JHS		COMPENSATION DETAILS POND 17, PT. 2- PAD P-6B.04	SCALE: AS NOTED
0	09/01/08	ISSUED FOR AGENCY REVIEW	JHS	RPM	CWS	CHECKED CWS	DATE 02/18/08				
NO	DATE	REVISIONS AND RECORD OF ISSUE	BY	CHK	APP						