


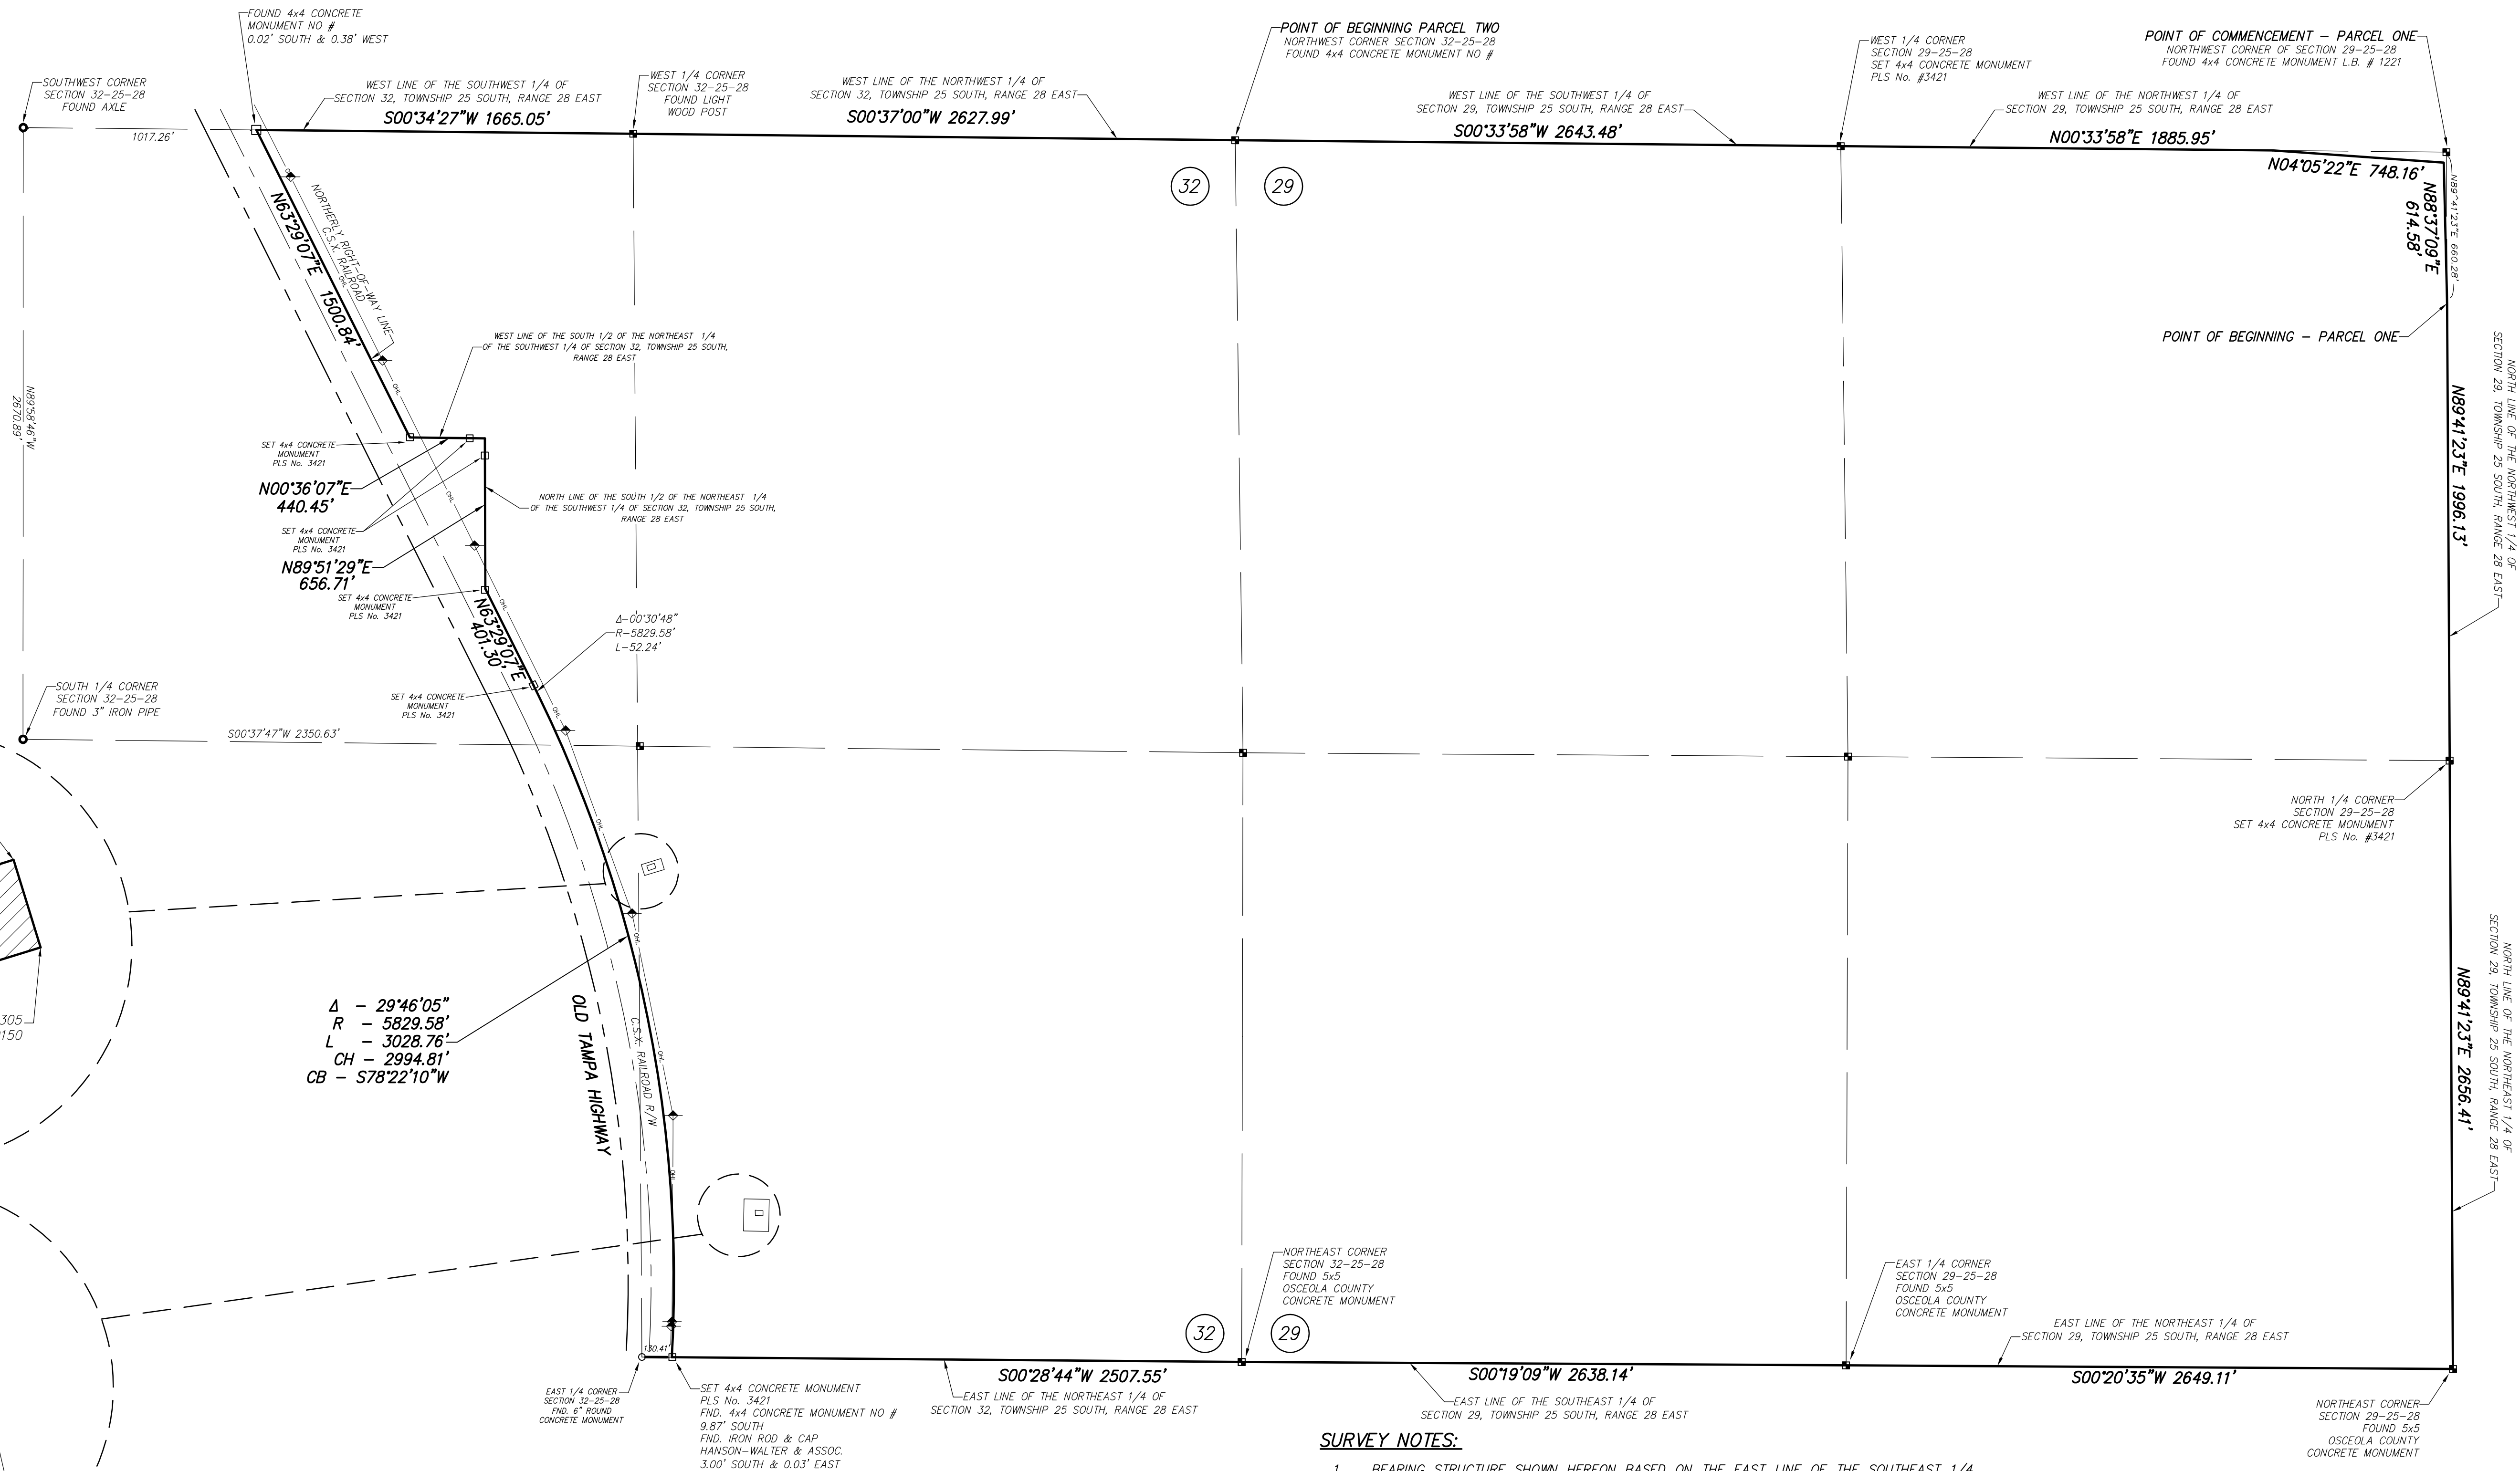

AC.	ACRES	POB	POINT OF BEGINNING
CB	CHORD BEARING	POC	POINT OF COMMENCEMENT
CD	CHORD DISTANCE	POL	POINT ON LINE
C	CENTERLINE	PRC	POINT OF REVERSE CURVATURE
CONC	CONCRETE	PRM	PERMANENT REFERENCE MARKER
ELEC	ELECTRIC	PSM	PROFESSIONAL SURVEYOR MAPPER
ESMT	EASEMENT	PT	POINT OF TANGENCY
LB	CERTIFICATE OF AUTHORIZATION	(R)	RADIAL
NO.	NUMBER	R/W	RIGHT OF WAY
(NR)	NON RADIAL	SEC	SECTION
OR	OFFICIAL RECORDS	TB	TANGENT BEARING
OHL	OVERHEAD UTILITY LINE	(TYP)	TYPICAL
(P)	PLAT DIMENSION	W/	WITH
PB	PLAT BOOK	Δ	CENTRAL ANGLE
PC	POINT OF CURVATURE	R	RADIUS
PCC	POINT OF COMPOUND CURVATURE	L	ARC LENGTH
PG	PAGE	—	CERTIFIED AREA BOUNDARY
PI	POINT OF INTERSECTION		NON-CERTIFIED AREA
PLS	PROFESSIONAL LAND SURVEYOR		

	SIGN
	METAL POWER POLE
	TELEPHONE RISER
CLF	CHAIN LINK FENCE
	OVERHEAD LINE

1. BEARING STRUCTURE SHOWN HEREON BASED ON THE EAST LINE OF THE SOUTHEAST 1/4 OF SECTION 29, TOWNSHIP 25 SOUTH, RANGE 28 EAST, BEING 500°19'09"W.
2. ORIGINAL BOUNDARY SURVEY OF PARCELS ONE & TWO REVISED TO INCLUDE APPROVED JURISDICTIONAL LIMITS AS PROVIDED BY BLACK & VEATCH, OCTOBER, 1996.
3. FOR DETAILED INFORMATION DEPICTING BEARINGS AND DISTANCES AROUND PARCELS ONE & TWO SEE CALE ISLAND COMBUSTION TURBINE PROJECT PLAT OF BOUNDARY SURVEY FOR CONSERVATION EASEMENT PROJECT NO. BV-112, PREPARED BY THIS FIRM, WITH A DRAWING DATE OF 05-13-03.
4. INTERNAL PLANT IMPROVEMENTS NOT LOCATED.
5. PROPOSED EASEMENT LOCATIONS SHOWN HEREON PER SOUTHEASTERN SURVEYING AND MAPPING DATA.
6. THIS IS NOT A BOUNDARY SURVEY.
7. THIS UPDATE DID NOT CONSIST OF A FIELD SURVEY VERIFICATION TO IDENTIFY IMPROVEMENTS AND BOUNDARY MONUMENTATION.

THIS SURVEY IS NOT VALID WITHOUT THE SIGNATURE AND ORIGINAL RAISED SEAL OF A FLORIDA LICENSED SURVEYOR AND MAPPER.

[illegible]



CERTIFICATE OF AUTHORIZATION No. LB 1221

OSCEOLA COUNTY, FLORIDA

FLORIDA MUNICIPAL POWER AGENCY
KISSIMMEE UTILITY AUTHORITY
DELINEATION OF CERTIFIED AREA SURVEY MAP

FB/PG		FIELD DATE		PROJECT NO. BVI T147	1 OF 1
N/A		N/A			
DRAWING DATE	BY	APPROVED	SCALE 1" = 400'		
08/25/11	MRP	WDD			

Drawing name: E:\Orlando\Survey\Jobs\BV1\137 Cane Island Time DWG-Cand01\BVL_Task147_exhibit.dwg Site Survey Map Aug 26, 2011 1:55pm by: Mike Phillips

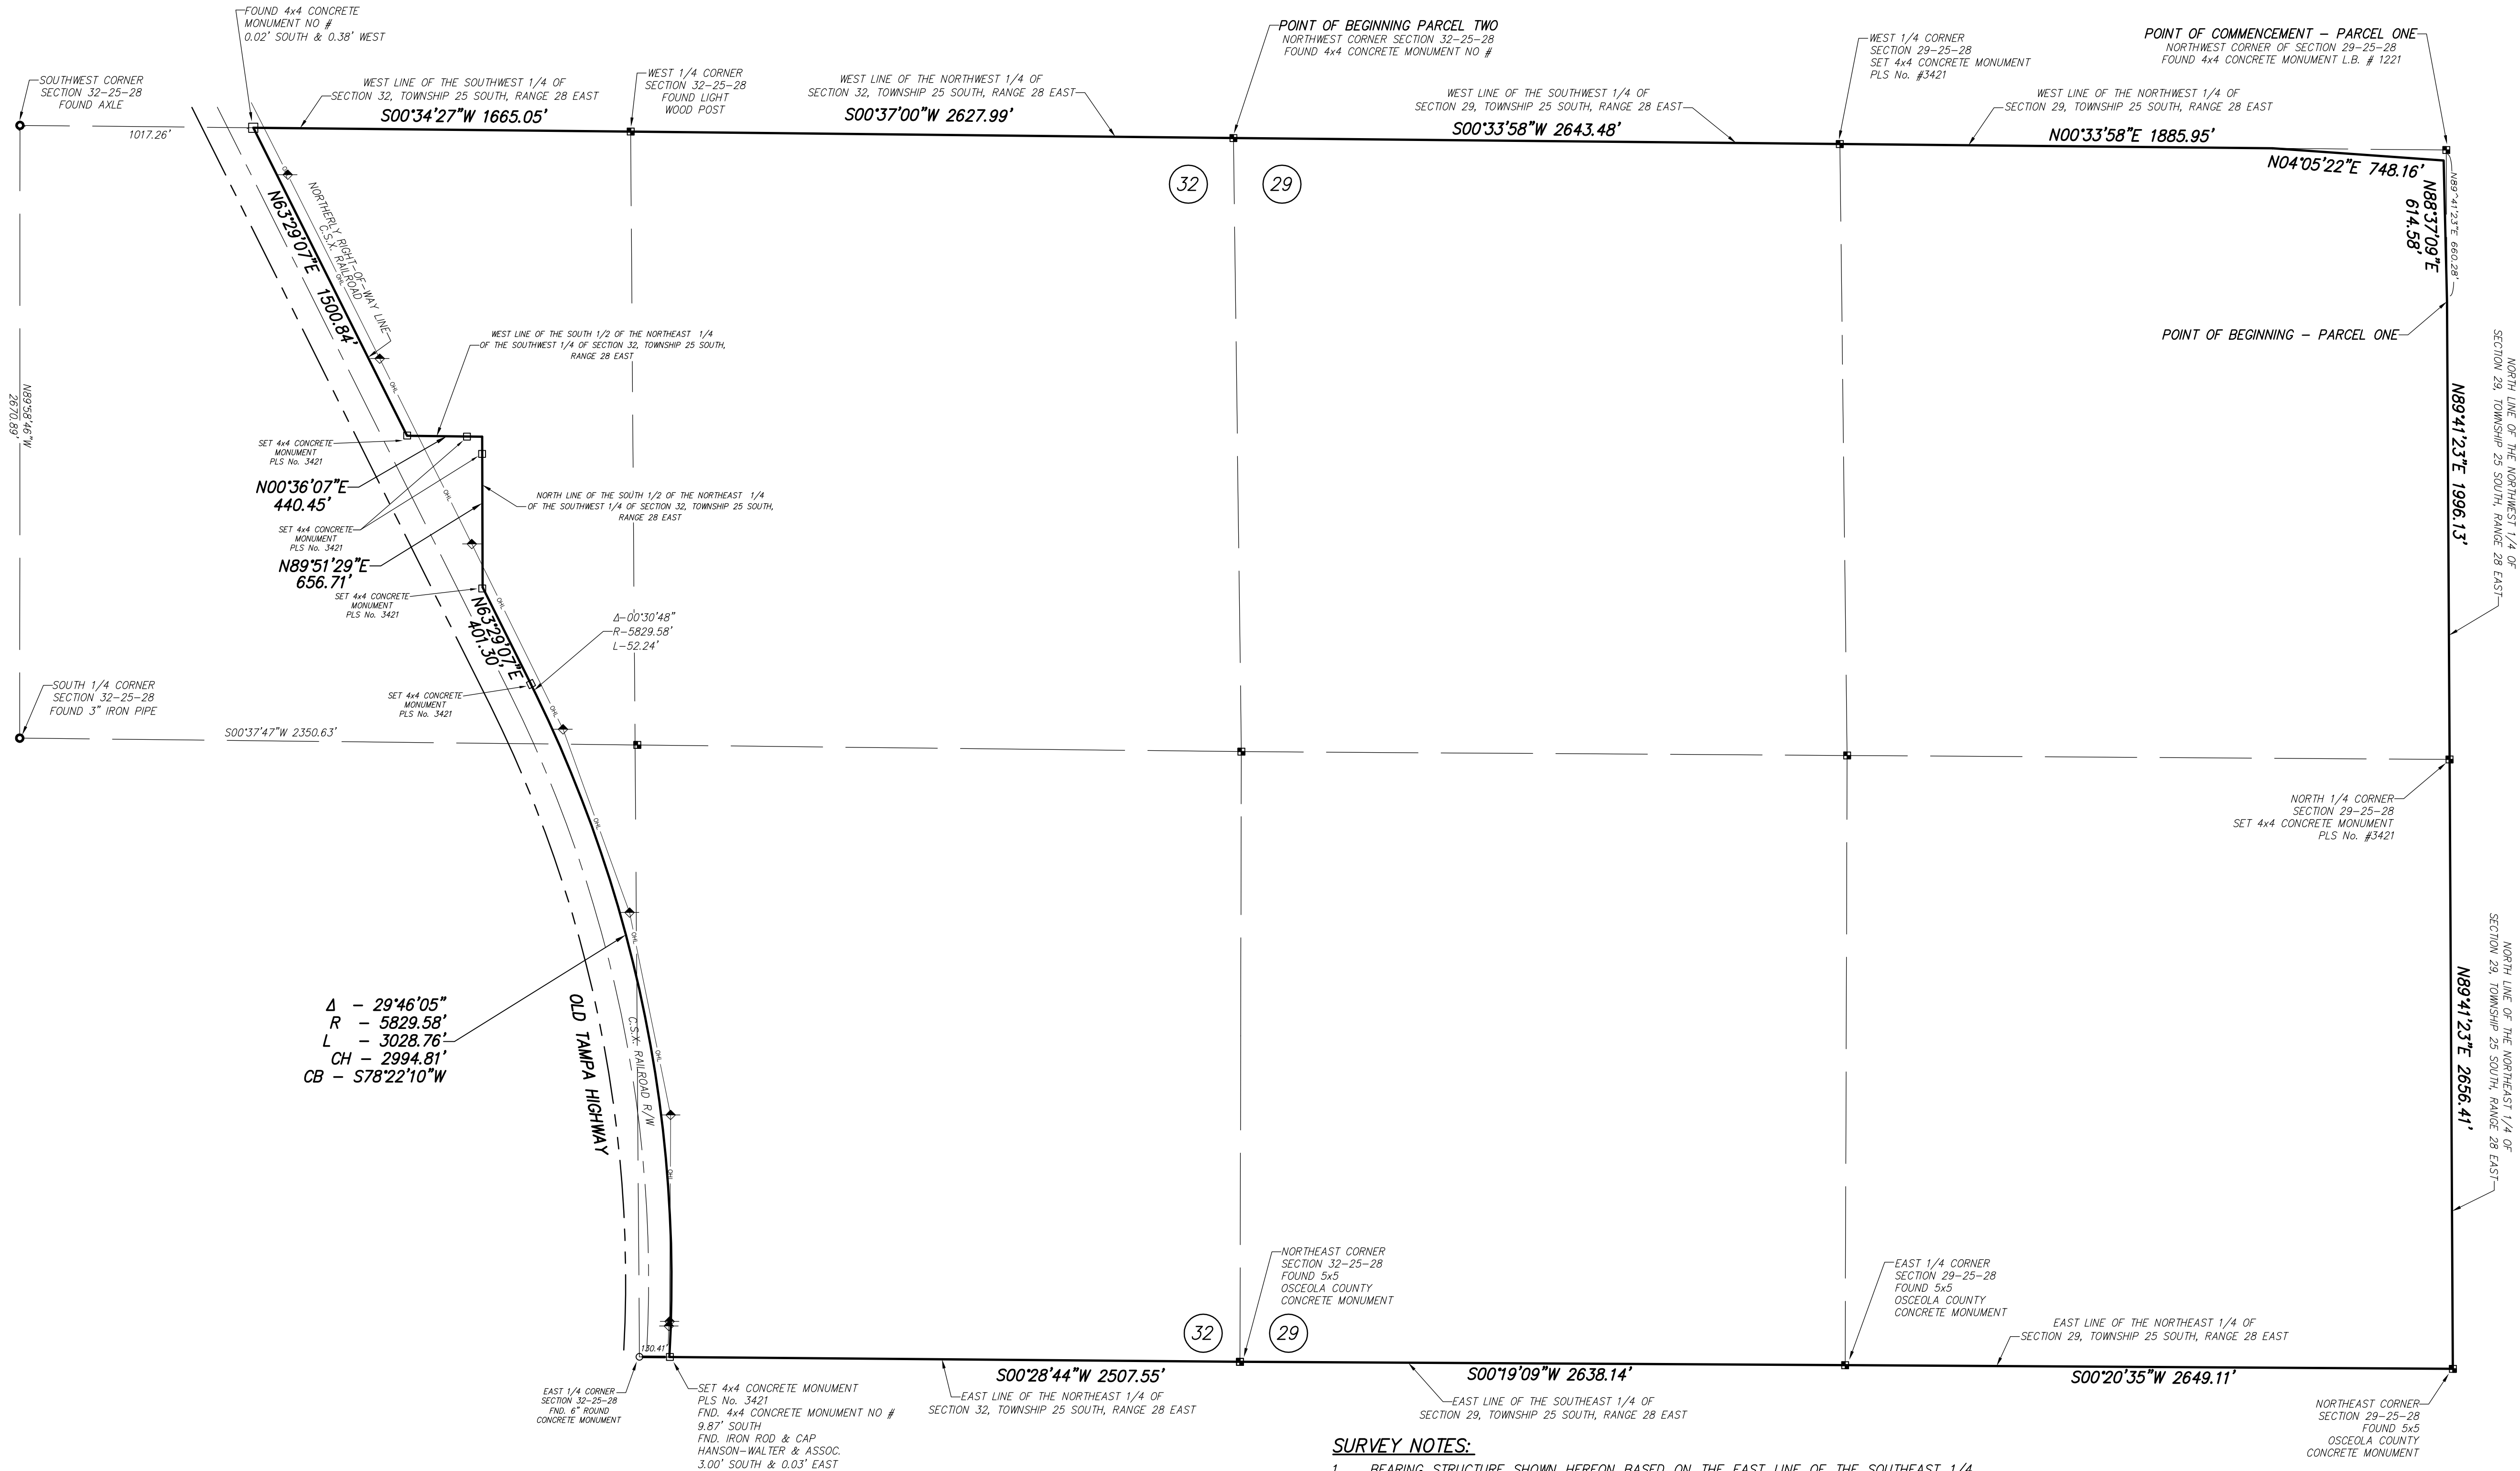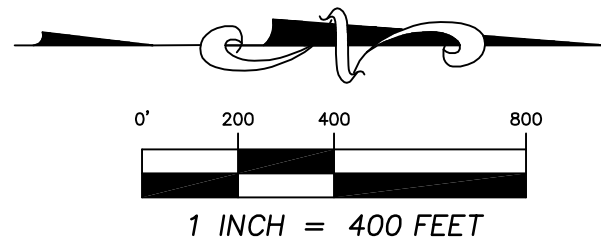

LEGEND AND ABBREVIATIONS:

AC.	ACRES	POB	POINT OF BEGINNING	—	SIGN
CB	CHORD BEARING	POC	POINT OF COMMENCEMENT	—	METAL POWER POLE
CD	CHORD DISTANCE	POL	POINT ON LINE	—	TELEPHONE RISER
CL	CENTERLINE	PRC	POINT OF REVERSE CURVATURE	—	CHAIN LINK FENCE
CONC	CONCRETE	PRM	PERMANENT REFERENCE MARKER	—	OVERHEAD LINE
ELEC	ELECTRIC	PSM	PROFESSIONAL SURVEYOR MAPPER		
ESMT	EASEMENT	PT	POINT OF TANGENCY		
LB	CERTIFICATE OF AUTHORIZATION	(R)	RADIAL		
NO.	NUMBER	R/W	RIGHT OF WAY		
(NR)	NON RADIAL	SEC	SECTION		
OR	OFFICIAL RECORDS	TB	TANGENT BEARING		
OHL	OVERHEAD UTILITY LINE	(TYP)	TYPICAL		
(P)	PLAT DIMENSION	W/	WITH		
ELEC	ELECTRIC	Δ	CENTRAL ANGLE		
PC	POINT OF CURVATURE	R	RADIUS		
PCC	POINT OF COMPOUND CURVATURE	L	ARC LENGTH		
PG	PAGE	—	SITE BOUNDARY		
PI	POINT OF INTERSECTION				
PLS	PROFESSIONAL LAND SURVEYOR				

SURVEY NOTES:

1. BEARING STRUCTURE SHOWN HEREON BASED ON THE EAST LINE OF THE SOUTHEAST 1/4 OF SECTION 29, TOWNSHIP 25 SOUTH, RANGE 28 EAST, BEING S00°19'09"W.
2. ORIGINAL BOUNDARY SURVEY OF PARCELS ONE & TWO REVISED TO INCLUDE APPROVED JURISDICTIONAL LIMITS AS PROVIDED BY BLACK & VEATCH, OCTOBER, 1996.
3. FOR DETAILED INFORMATION DEPICTING BEARINGS AND DISTANCES ALONG PARCELS ONE & TWO SEE CANE ISLAND COMBUSTION TURBINE PROJECT PLAT OF BOUNDARY SURVEY FOR CONSERVATION EASEMENT PROJECT NO. BV-112, PREPARED BY THIS FIRM, WITH A DRAWING DATE OF 05-13-03.
4. INTERNAL PLANT IMPROVEMENTS NOT LOCATED.
5. PROPOSED EASEMENT LOCATIONS SHOWN HEREON PER SOUTHEASTERN SURVEYING AND MAPPING DATA.
6. THIS IS NOT A BOUNDARY SURVEY.
7. THIS UPDATE DID NOT CONSIST OF A FIELD SURVEY VERIFICATION TO IDENTIFY IMPROVEMENTS AND BOUNDARY MONUMENTATION.

CERTIFIED TO:

KISSIMMEE UTILITY AUTHORITY

SURVEYOR'S CERTIFICATE:

I HEREBY CERTIFY THIS SURVEY MEETS THE APPLICABLE "MINIMUM TECHNICAL STANDARDS" AS SET FORTH BY THE FLORIDA BOARD OF PROFESSIONAL SURVEYORS AND MAPPERS IN CHAPTER 5J17.050-.052, PURSUANT TO SECTION 472.027, FLORIDA STATUTES.

William D. Donley
WILLIAM D. DONLEY
FLORIDA LICENSED SURVEYOR & MAPPER NO. 5381

08/26/11
DATE

THIS SURVEY IS NOT VALID WITHOUT THE SIGNATURE AND ORIGINAL RAISED SEAL OF A FLORIDA LICENSED SURVEYOR AND MAPPER.

REVISIONS				
FB/PG	DATE	DRAWN	REVISION	CKD



520 SOUTH MAGNOLIA AVENUE
ORLANDO, FLORIDA 32801
PHONE: 407.843.5120 FAX: 407.648.9104
BSA-CIVIL.COM
CERTIFICATE OF AUTHORIZATION No. LB 1221

CANE ISLAND
POWER PARK

OSCEOLA COUNTY, FLORIDA

FLORIDA MUNICIPAL POWER AGENCY
KISSIMMEE UTILITY AUTHORITY
SITE DELINEATION SURVEY MAP

FB/PG		FIELD DATE		PROJECT NO. BV1 T147
N/A		N/A		
DRAWING DATE	BY	APPROVED		SCALE 1" = 400'
08/25/11	MRP	WDD		

1
OF
1

