

BOUNDARY SURVEY

SECTION 31, TOWNSHIP 8 SOUTH, RANGE 27 EAST, SECTIONS 1 & 12, TOWNSHIP 9 SOUTH, RANGE 26 EAST, SECTIONS 5, 6, 7, 8, 17 & 18, TOWNSHIP 9 SOUTH, RANGE 27 EAST
PUTNAM COUNTY, FLORIDA

SECTION 36
TOWNSHIP 8 SOUTH
RANGE 26 EAST



SECTION 31
TOWNSHIP 8 SOUTH
RANGE 27 EAST


SECTION 1
TOWNSHIP 9 SOUTH
RANGE 26 EAST

SECTION 6
TOWNSHIP 9 SOUTH
RANGE 27 EAST

SUBJECT PARCEL

TAX PARCEL 07-09-27-0000-0030-0000
SEMINOLE ELECTRIC COOPERATIVE, INC.
(ORB 380, PAGE 1939)
PARCEL ONE
1,963.734 ACRES±

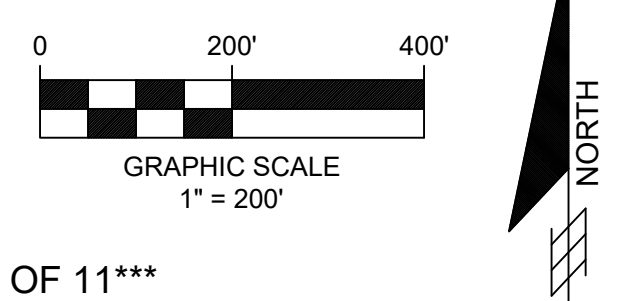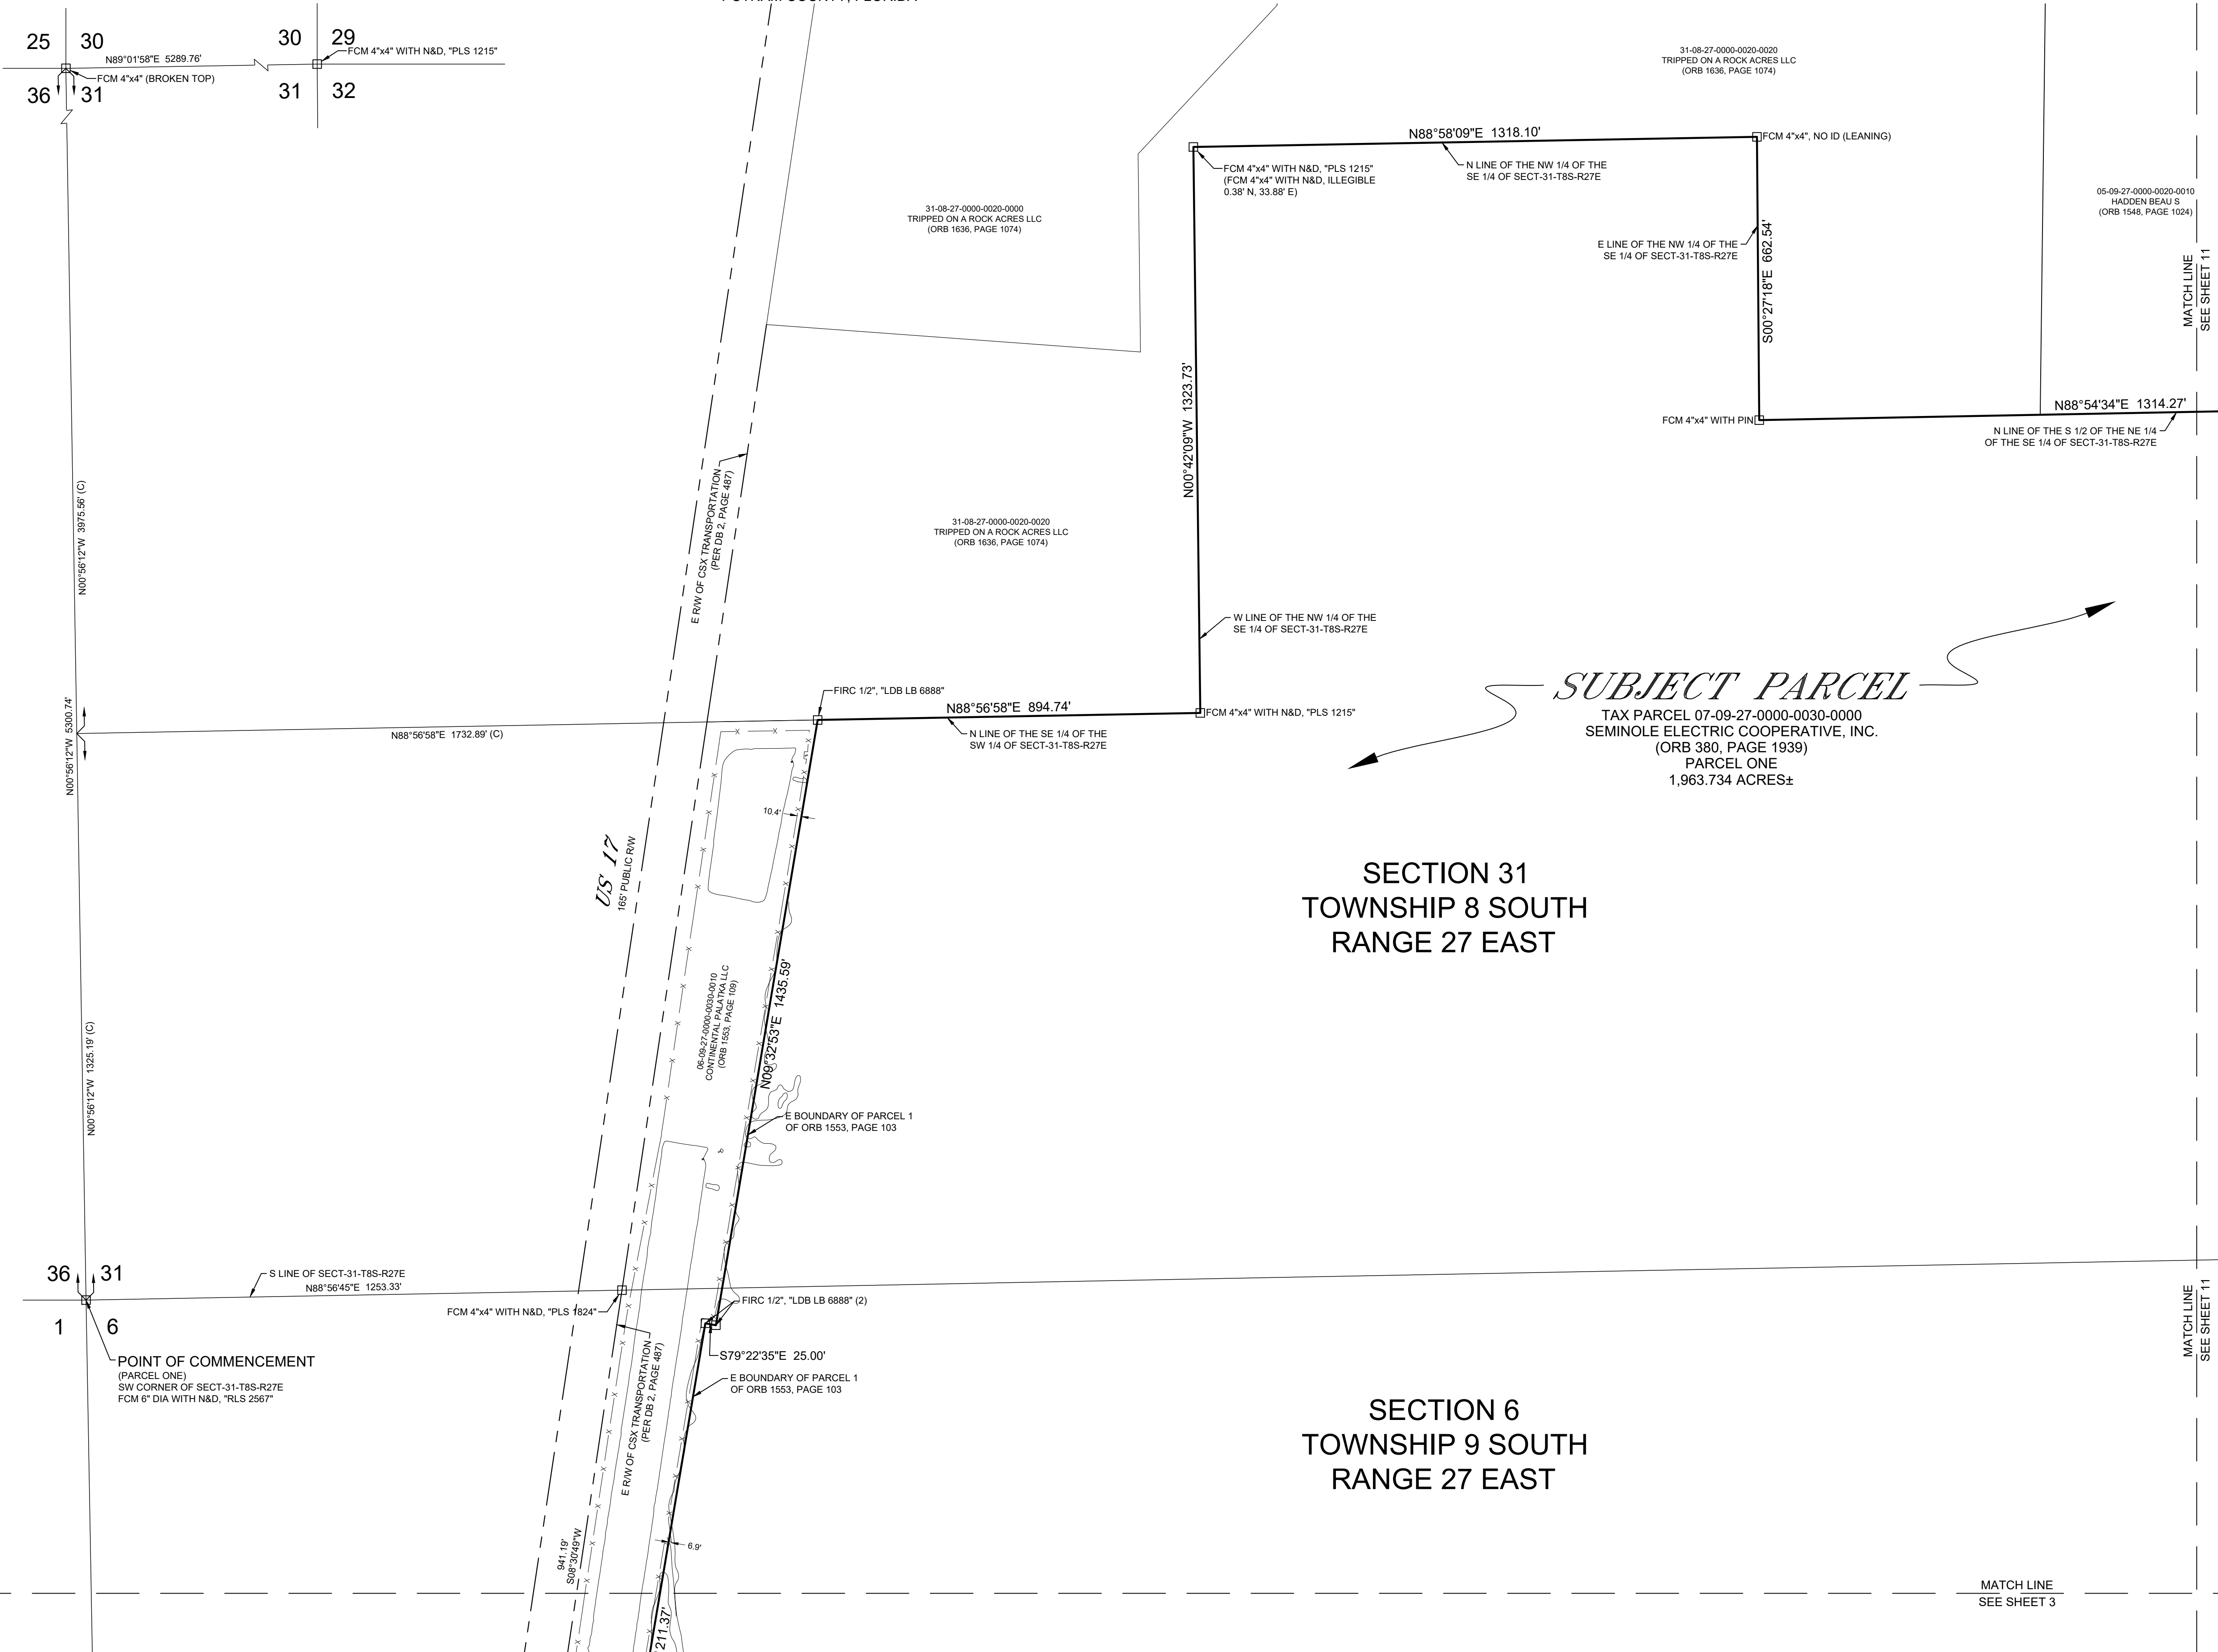

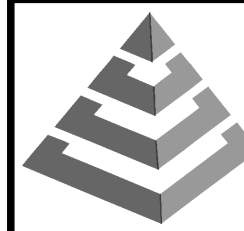

McKIM&CREED
ENGINEERS & SURVEYORS

3903 Northdale Blvd., Suite 115E
Tampa, FL 33624
Phone: (813)549-3740; Fax: (813)549-3744
Florida Certificate of Authorization: LB 7917
Internet Site: <http://www.mckimcreed.com>

BOUNDARY SURVEY
OF
SEMINOLE GENERATING STATION
TAX PARCEL #07-09-27-0000-0030-0000
FOR
SEMINOLE ELECTRIC COOPERATIVE, INC.

DATE	BY	REVISION	DRAWN: E. CODY
			CHECKED: J. BELAND
			CREW CHIEF: S. KUGELMANN
			DATE OF SURVEY: 7/13/2023
			DRAWING SCALE: 1 inch = 200 feet
			PROJECT #: 07287-0021
			SHEET #: 2 OF 11

LEGEND & ABBREVIATIONS ARE SHOWN ON SHEET 1 OF 11

BOUNDARY SURVEY

SECTION 31, TOWNSHIP 8 SOUTH, RANGE 27 EAST, SECTIONS 1 & 12, TOWNSHIP 9 SOUTH, RANGE 26 EAST, SECTIONS 5, 6, 7, 8, 17 & 18, TOWNSHIP 9 SOUTH, RANGE 27 EAST
PUTNAM COUNTY, FLORIDA

SEE SHEET 2
MATCH LINE

SEE SHEET 2
MATCH LINE


Curve Table					
Curve #	Length	Radius	Delta	Chord Bearing	Chord Distance
C1	912.55'	2997.44'	017°26'36" LEFT	N17°14'07"E	909.03'

SECTION 1
TOWNSHIP 9 SOUTH
RANGE 26 EAST

SECTION 6
TOWNSHIP 9 SOUTH
RANGE 27 EAST

SUBJECT PARCEL


TAX PARCEL 07-09-27-0000-0030-0000
SEMINOLE ELECTRIC COOPERATIVE, INC.
(ORB 380, PAGE 1939)
PARCEL ONE
1,963.734 ACRES±

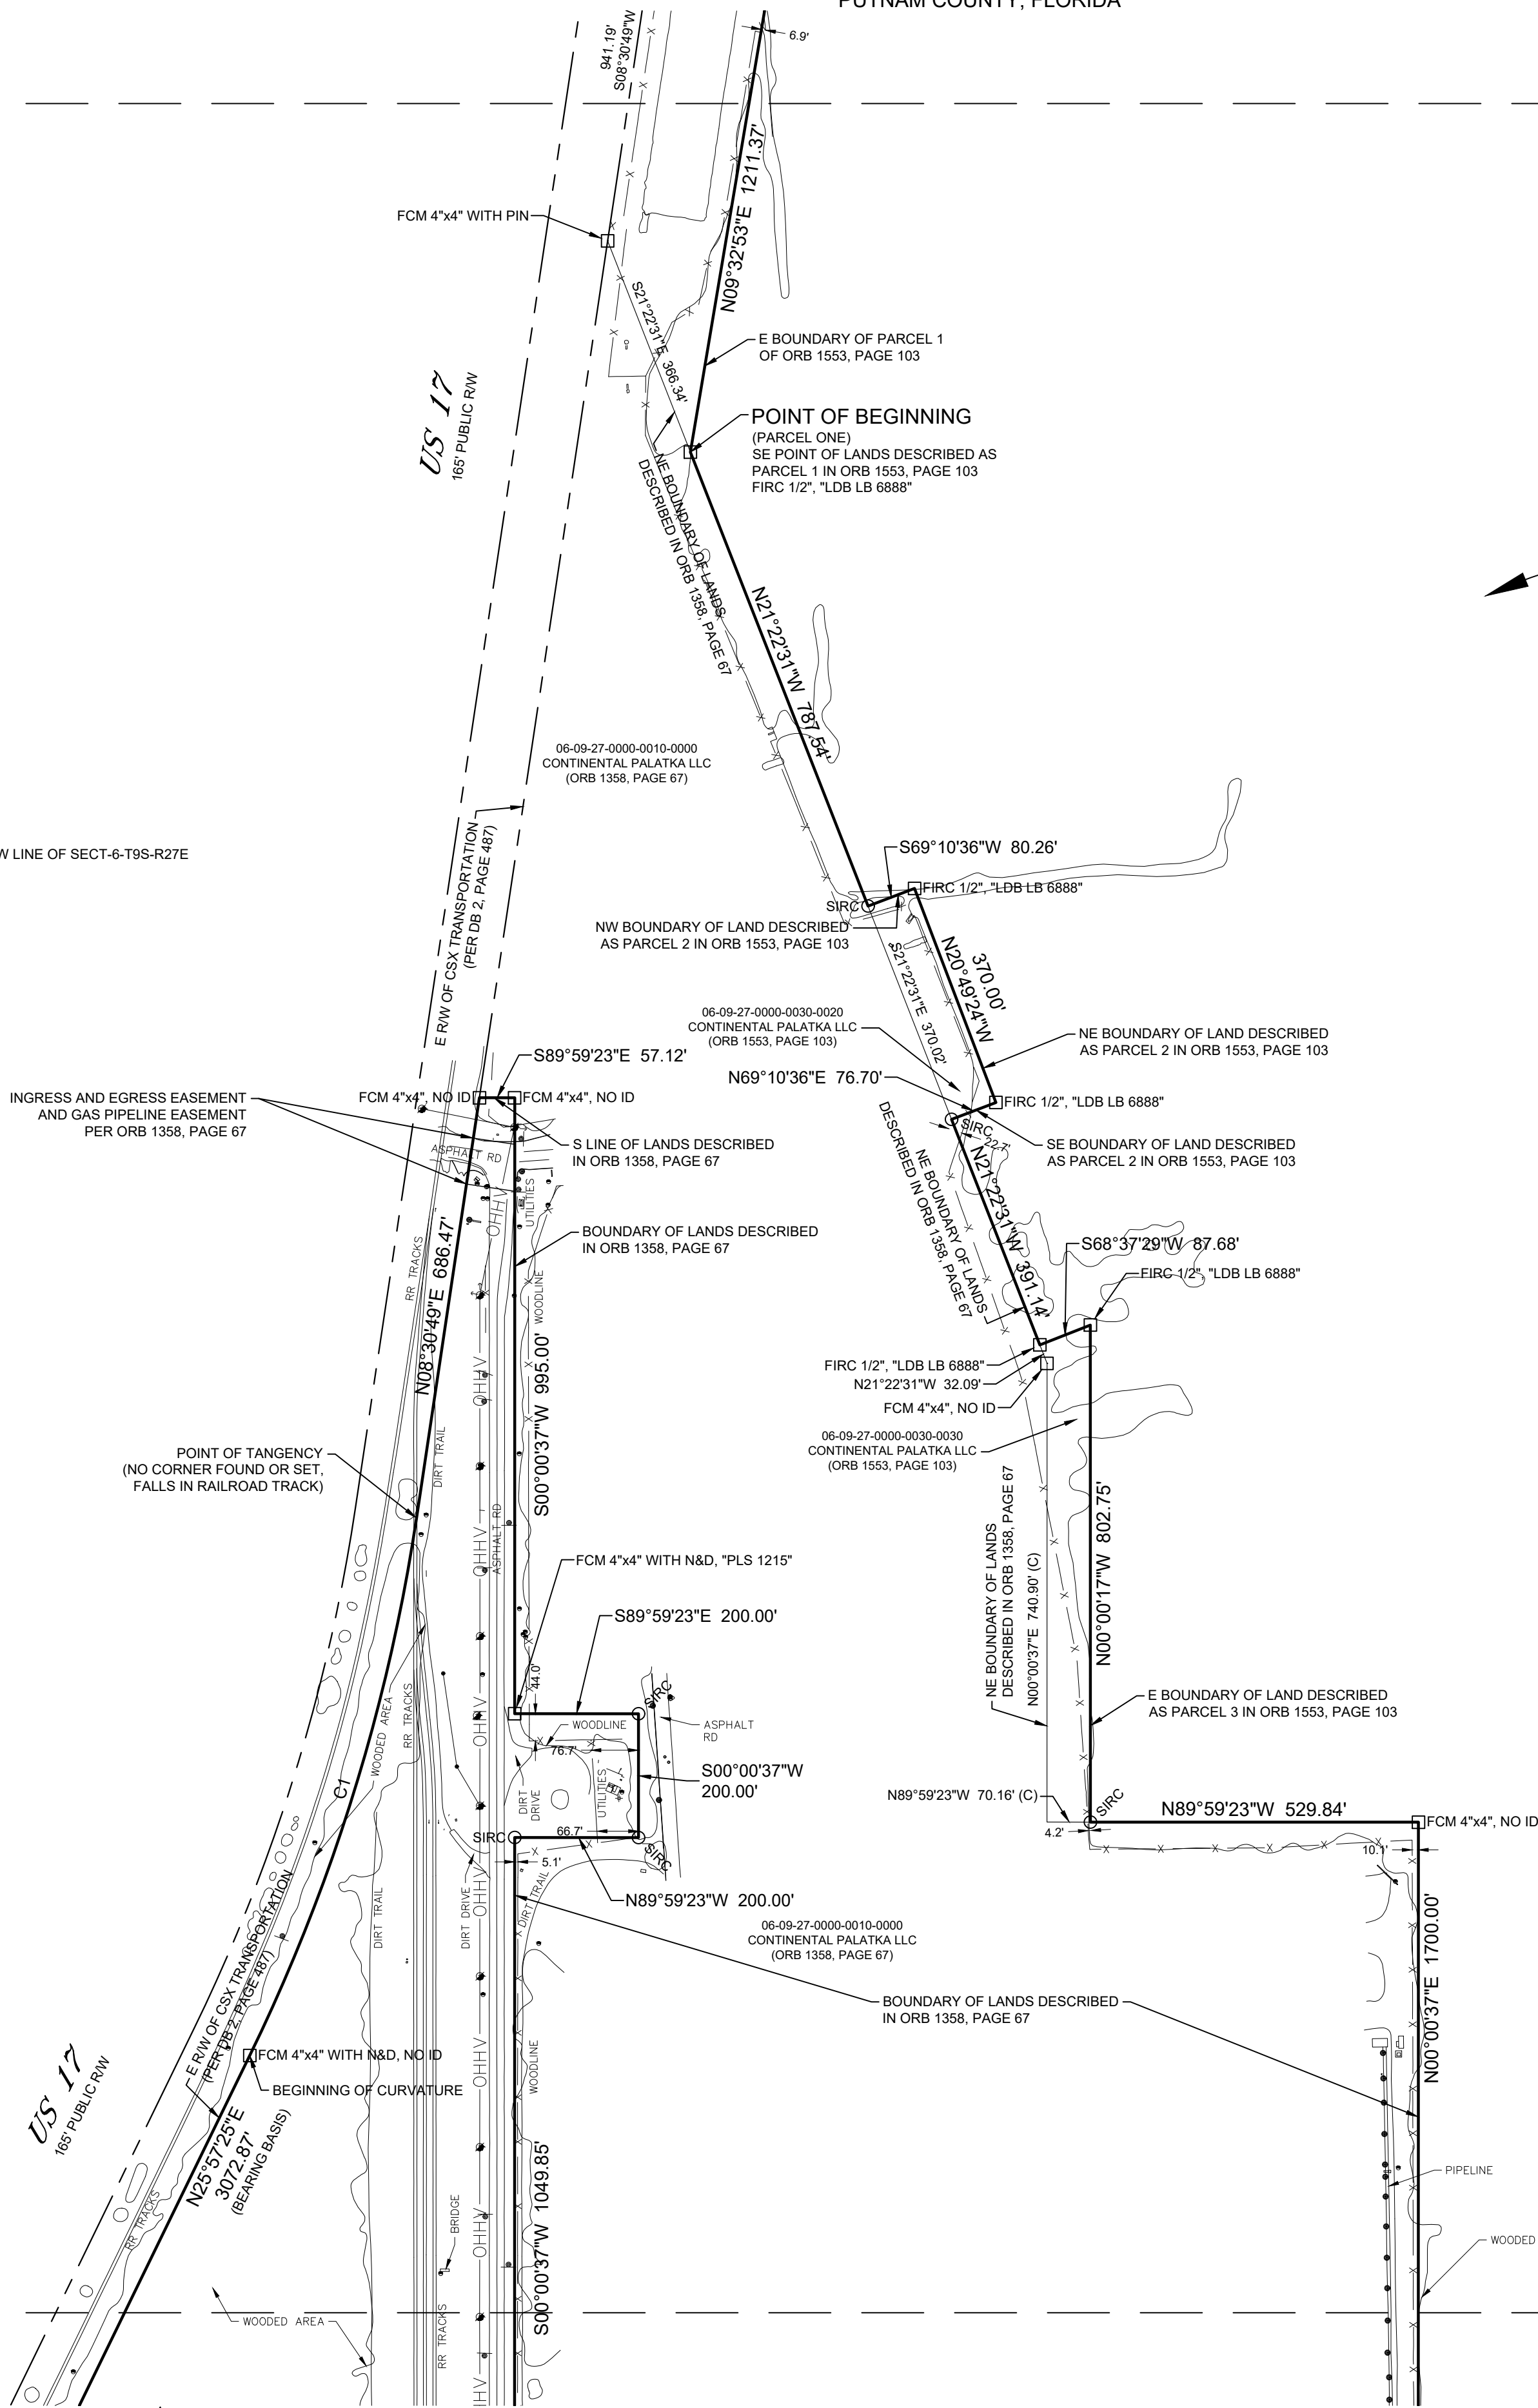

MATCH LINE
SEE SHEET 4

MATCH LINE
SEE SHEET 10

MATCH LINE
SEE SHEET 10

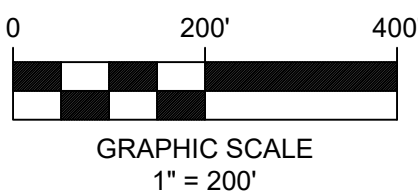

LEGEND & ABBREVIATIONS ARE SHOWN ON SHEET 1 OF 11



McKIM&CREED
ENGINEERS & SURVEYORS
3903 Northdale Blvd., Suite 115E
Tampa, FL 33624
Phone: (813)549-3740, Fax: (813)549-3744
Florida Certificate of Authorization: LB 7917
Internet Site: <http://www.mckimcreed.com>

BOUNDARY SURVEY
OF
SEMINOLE GENERATING STATION
TAX PARCEL #07-09-27-0000-0030-0000
FOR
SEMINOLE ELECTRIC COOPERATIVE, INC.

DATE	BY	REVISION	DRAWN: E. CODY
			CHECKED: J. BELAND
			CREW CHIEF: S. KUGELMANN
			DATE OF SURVEY: 7/13/2023
			DRAWING SCALE: 1 inch = 200 feet
			PROJECT #: 07287-0021
			SHEET #: 3 OF 11

FILE: I:\07287-0021\Genset\ss92.CSD\07287-0021_11BD00_00.dwg
PRINTED: 7/13/2023 10:29 AM

BOUNDARY SURVEY

SECTION 31, TOWNSHIP 8 SOUTH, RANGE 27 EAST, SECTIONS 1 & 12, TOWNSHIP 9 SOUTH, RANGE 26 EAST, SECTIONS 5, 6, 7, 8, 17 & 18, TOWNSHIP 9 SOUTH, RANGE 27 EAST
PUTNAM COUNTY, FLORIDA

SECTION 1
TOWNSHIP 9 SOUTH
RANGE 26 EAST

SECTION 6
TOWNSHIP 9 SOUTH
RANGE 27 EAST


SECTION 7
TOWNSHIP 9 SOUTH
RANGE 27 EAST

SECTION 12
TOWNSHIP 9 SOUTH
RANGE 26 EAST

Curve Table					
Curve #	Length	Radius	Delta	Chord Bearing	Chord Distance
C2	981.75'	625.00'	090°00'00" LEFT	S44°59'23"E	883.88'

SUBJECT PARCEL

TAX PARCEL 07-09-27-0000-0030-0000
SEMINOLE ELECTRIC COOPERATIVE, INC.
(ORB 380, PAGE 1939)
PARCEL ONE
1,963.734 ACRES±

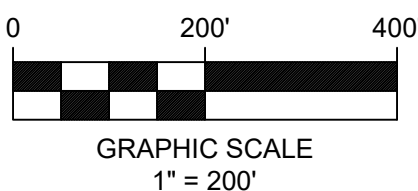

LEGEND & ABBREVIATIONS ARE SHOWN ON SHEET 1 OF 11



McKIM&CREED
ENGINEERS & SURVEYORS

3903 Northdale Blvd., Suite 115E
Tampa, FL 33624
Phone: (813)549-3740, Fax: (813)549-3744
Florida Certificate of Authorization: LB 7917
Internet Site: <http://www.mckimcreed.com>

BOUNDARY SURVEY
OF
SEMINOLE GENERATING STATION
TAX PARCEL #07-09-27-0000-0030-0000
FOR
SEMINOLE ELECTRIC COOPERATIVE, INC.


DATE	BY	REVISION

DRAWN: E. CODY
CHECKED: J. BELAND
CREW CHIEF: S. KUGELMANN
DATE OF SURVEY: 7/13/2023
DRAWING SCALE: 1 inch = 200 feet
PROJECT #: 07287-0021
SHEET #: 4 OF 11

FILE: I:\07287-0021\Geomatics\92-CSD\07287-0021_11BD00_00.dwg PRINTED: 7/13/2023 10:29 AM

BOUNDARY SURVEY

SECTION 31, TOWNSHIP 8 SOUTH, RANGE 27 EAST, SECTIONS 1 & 12, TOWNSHIP 9 SOUTH, RANGE 26 EAST, SECTIONS 5, 6, 7, 8, 17 & 18, TOWNSHIP 9 SOUTH, RANGE 27 EAST
PUTNAM COUNTY, FLORIDA

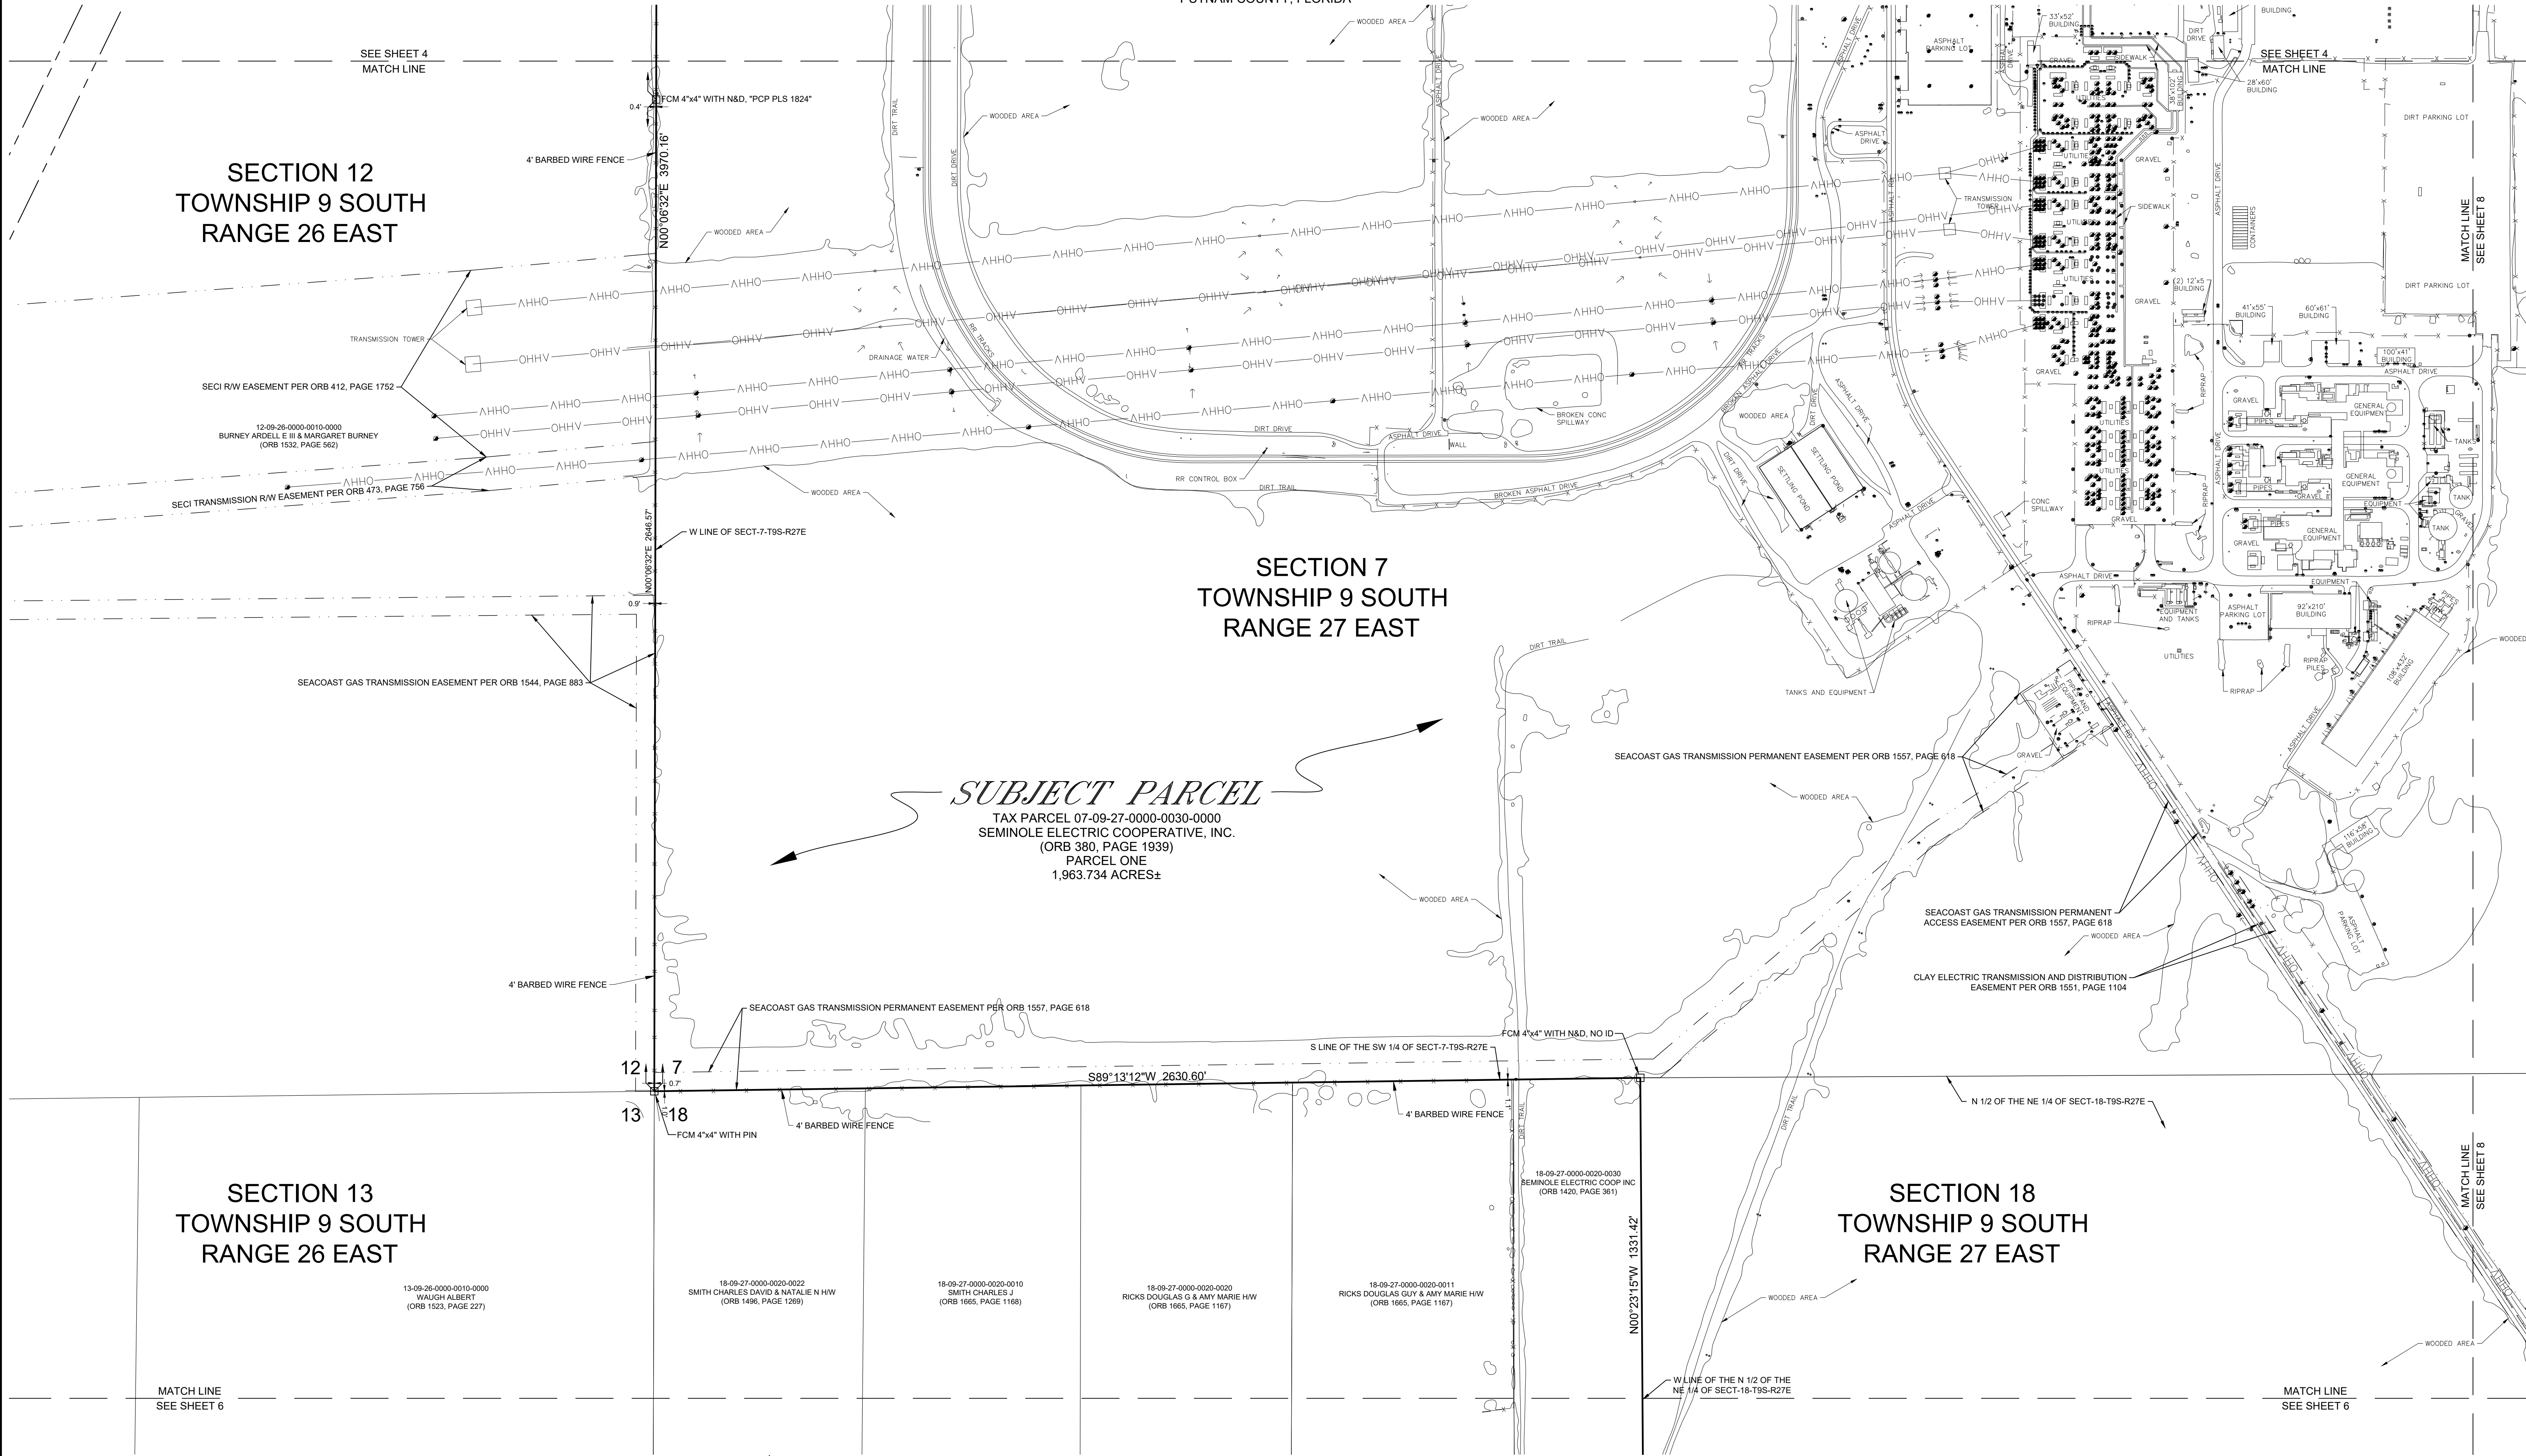


SUBJECT PARCEL

TAX PARCEL 07-09-27-0000-0030-0000
SEMINOLE ELECTRIC COOPERATIVE, INC.
(ORB 380, PAGE 1939)
PARCEL ONE
1,963.734 ACRES±

SECTION 13
TOWNSHIP 9 SOUTH
RANGE 26 EAST

SECTION 7
TOWNSHIP 9 SOUTH
RANGE 27 EAST

SECTION 18
TOWNSHIP 9 SOUTH
RANGE 27 EAST

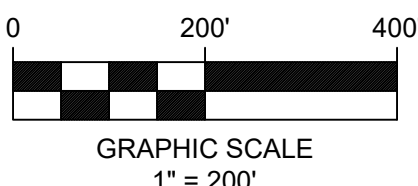

McKIM&CREED
ENGINEERS & SURVEYORS

3903 Northdale Blvd., Suite 115E
Tampa, FL 33624
Phone: (813)549-3740, Fax: (813)549-3744
Florida Certificate of Authorization: LB 7917
Internet Site: <http://www.mckimcreed.com>

BOUNDARY SURVEY
OF
SEMINOLE GENERATING STATION
TAX PARCEL #07-09-27-0000-0030-0000
FOR
SEMINOLE ELECTRIC COOPERATIVE, INC.



DATE	BY	REVISION

DRAWN: E. CODY
CHECKED: J. BELAND
CREW CHIEF: S. KUGELMANN
DATE OF SURVEY: 7/13/2023
DRAWING SCALE: 1 inch = 200 feet
PROJECT #: 07287-0021
SHEET #: 5 OF 11

LEGEND & ABBREVIATIONS ARE SHOWN ON SHEET 1 OF 11

BOUNDARY SURVEY

SECTION 31, TOWNSHIP 8 SOUTH, RANGE 27 EAST, SECTIONS 1 & 12, TOWNSHIP 9 SOUTH, RANGE 26 EAST, SECTIONS 5, 6, 7, 8, 17 & 18, TOWNSHIP 9 SOUTH, RANGE 27 EAST
PUTNAM COUNTY, FLORIDA

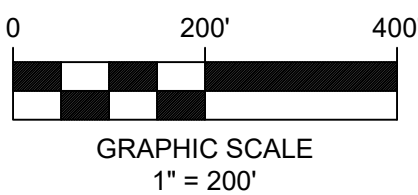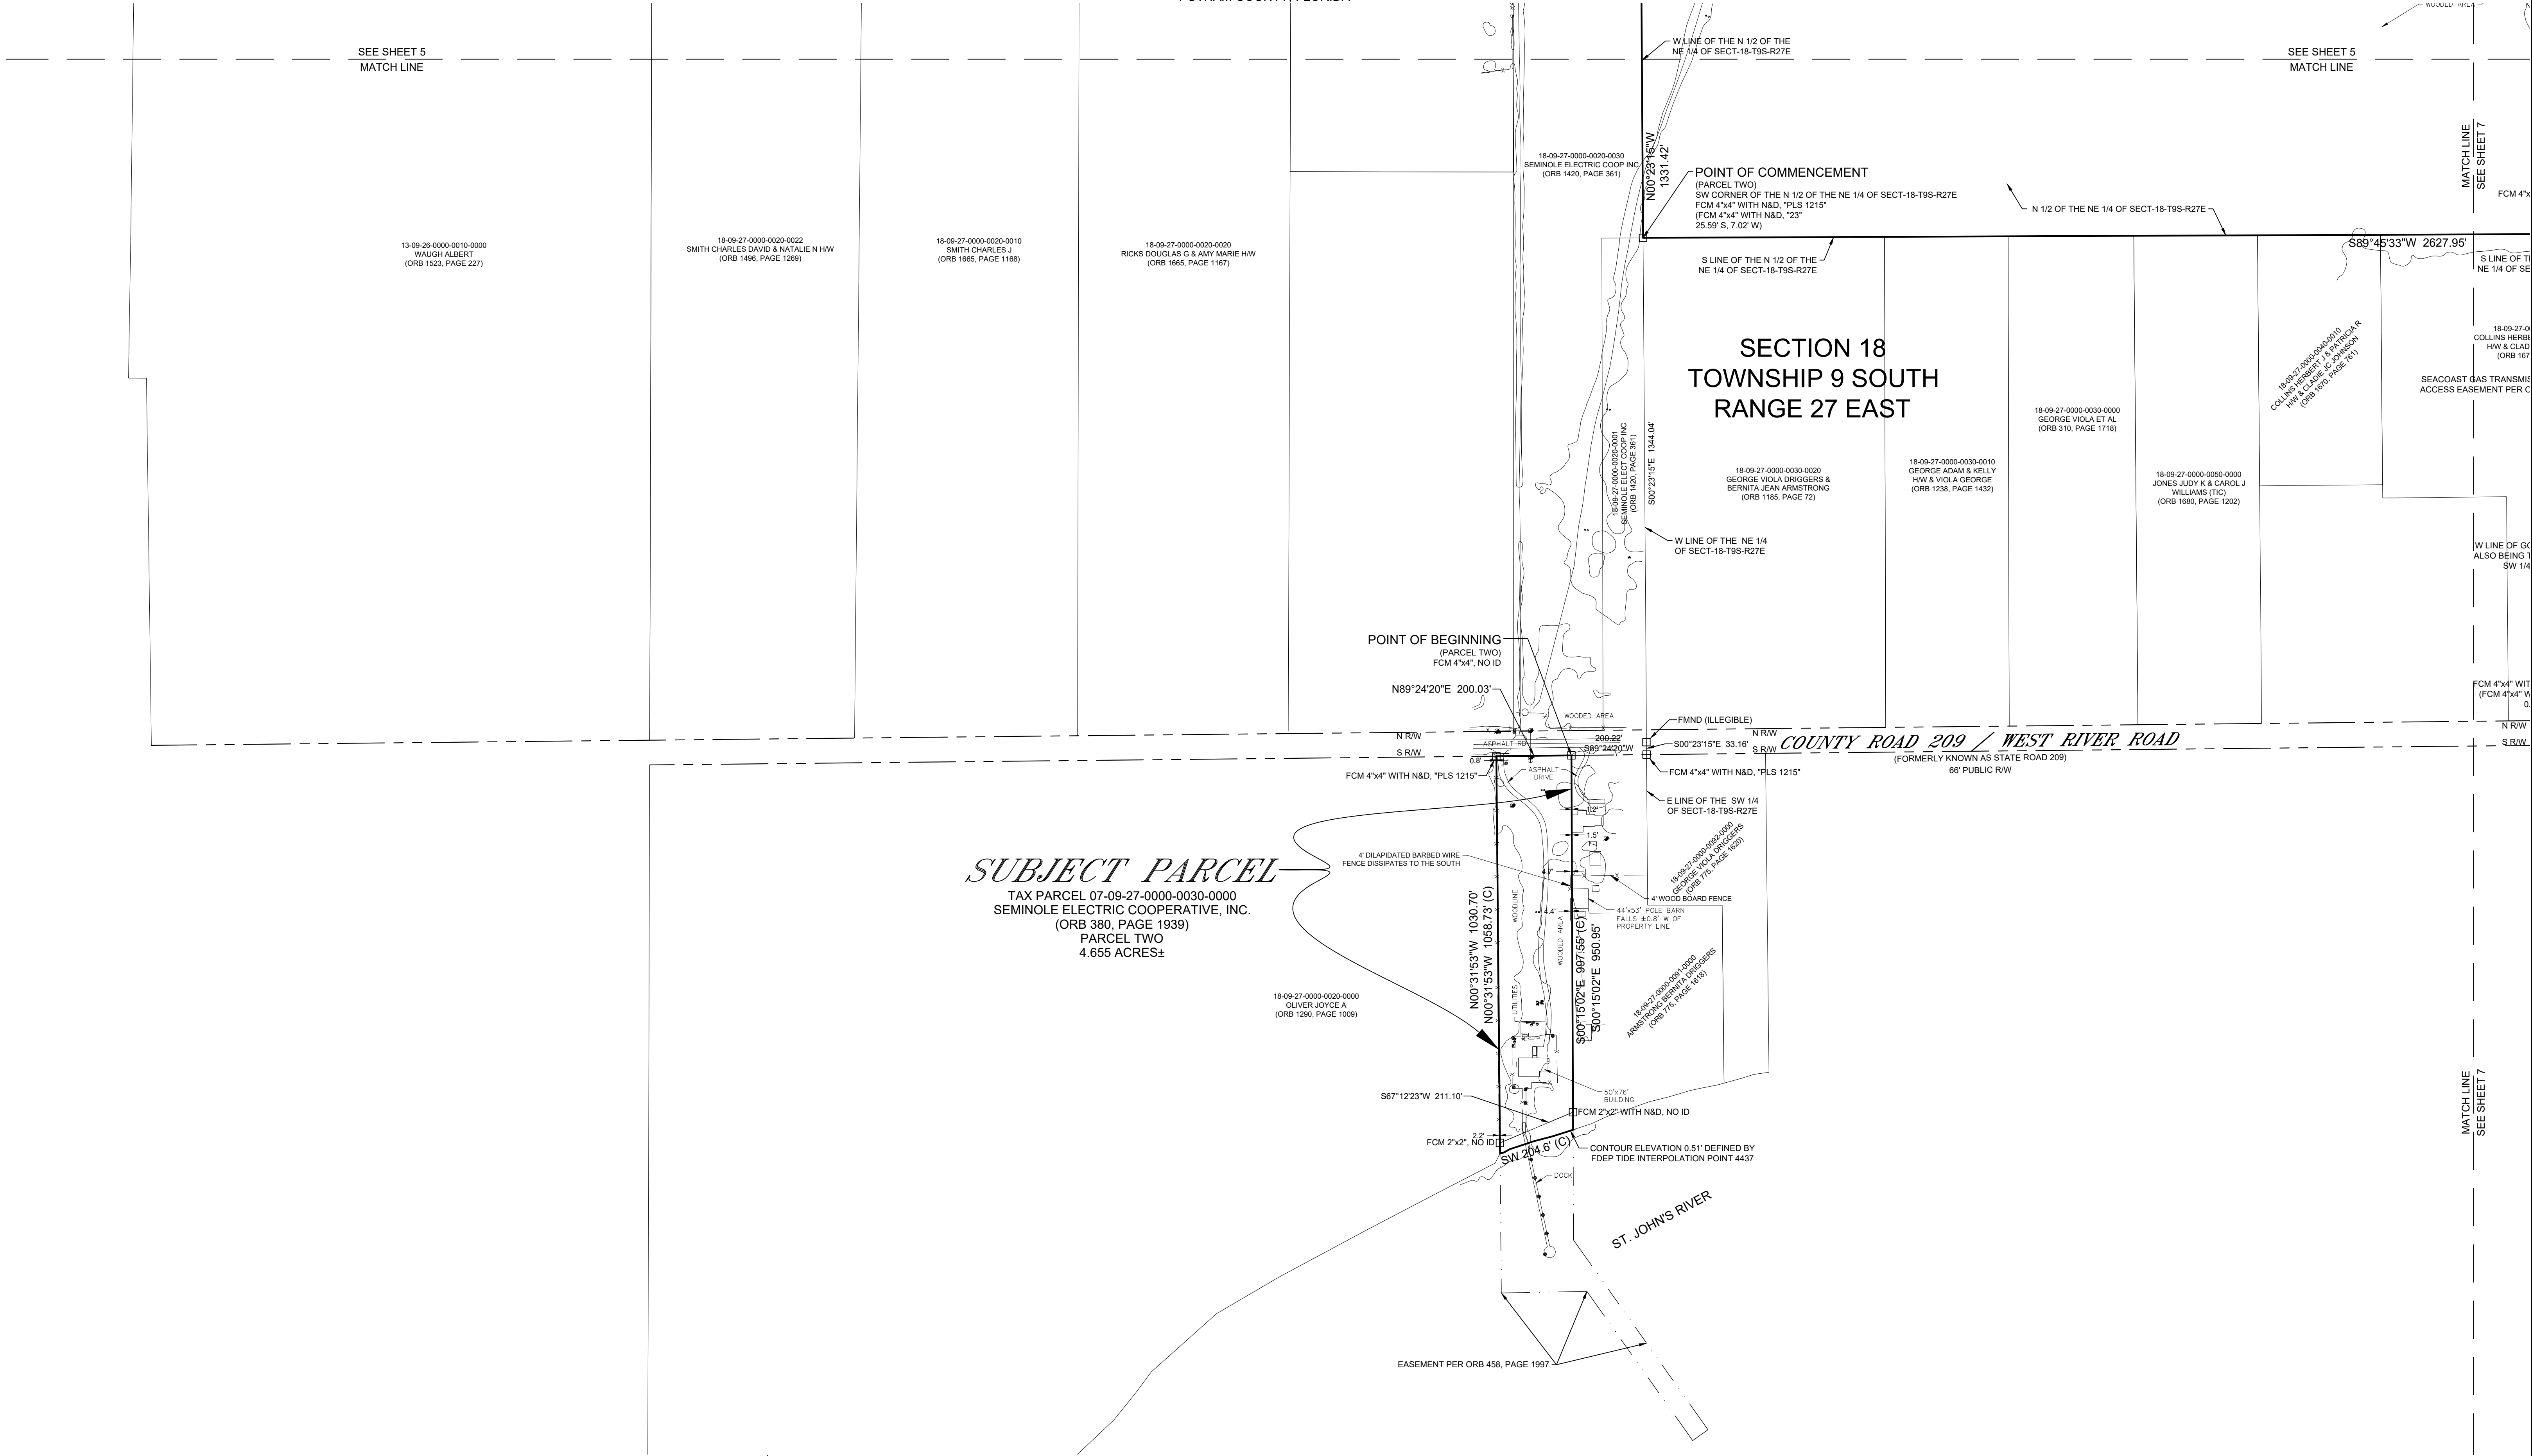

LEGEND & ABBREVIATIONS ARE SHOWN ON SHEET 1 OF 11



McKIM&CREED
ENGINEERS & SURVEYORS

3903 Northdale Blvd., Suite 115E
Tampa, FL 33624
Phone: (813)549-3740; Fax: (813)549-3744
Florida Certificate of Authorization: LB 7917
Internet Site: <http://www.mckimcreed.com>



BOUNDARY SURVEY
OF
SEMINOLE GENERATING STATION
TAX PARCEL #07-09-27-0000-0030-0000
FOR
SEMINOLE ELECTRIC COOPERATIVE, INC.

DATE	BY	REVISION	DRAWN: E. CODY
			CHECKED: J. BELAND
			CREW CHIEF: S. KUGELMANN
			DATE OF SURVEY: 7/13/2023
			DRAWING SCALE: 1 inch = 200 feet
			PROJECT #: 07287-0021
			SHEET #: 6 OF 11


FILE: I:\07287-0021\Geomatics\92-CSD\07287-0021_11BD00_00.dwg
PRINTED: 7/13/2023 10:29 AM

BOUNDARY SURVEY

SECTION 31, TOWNSHIP 8 SOUTH, RANGE 27 EAST, SECTIONS 1 & 12, TOWNSHIP 9 SOUTH, RANGE 26 EAST, SECTIONS 5, 6, 7, 8, 17 & 18, TOWNSHIP 9 SOUTH, RANGE 27 EAST
PUTNAM COUNTY, FLORIDA

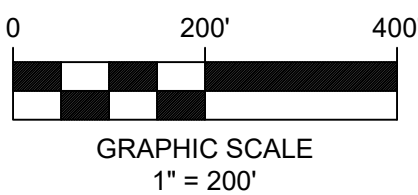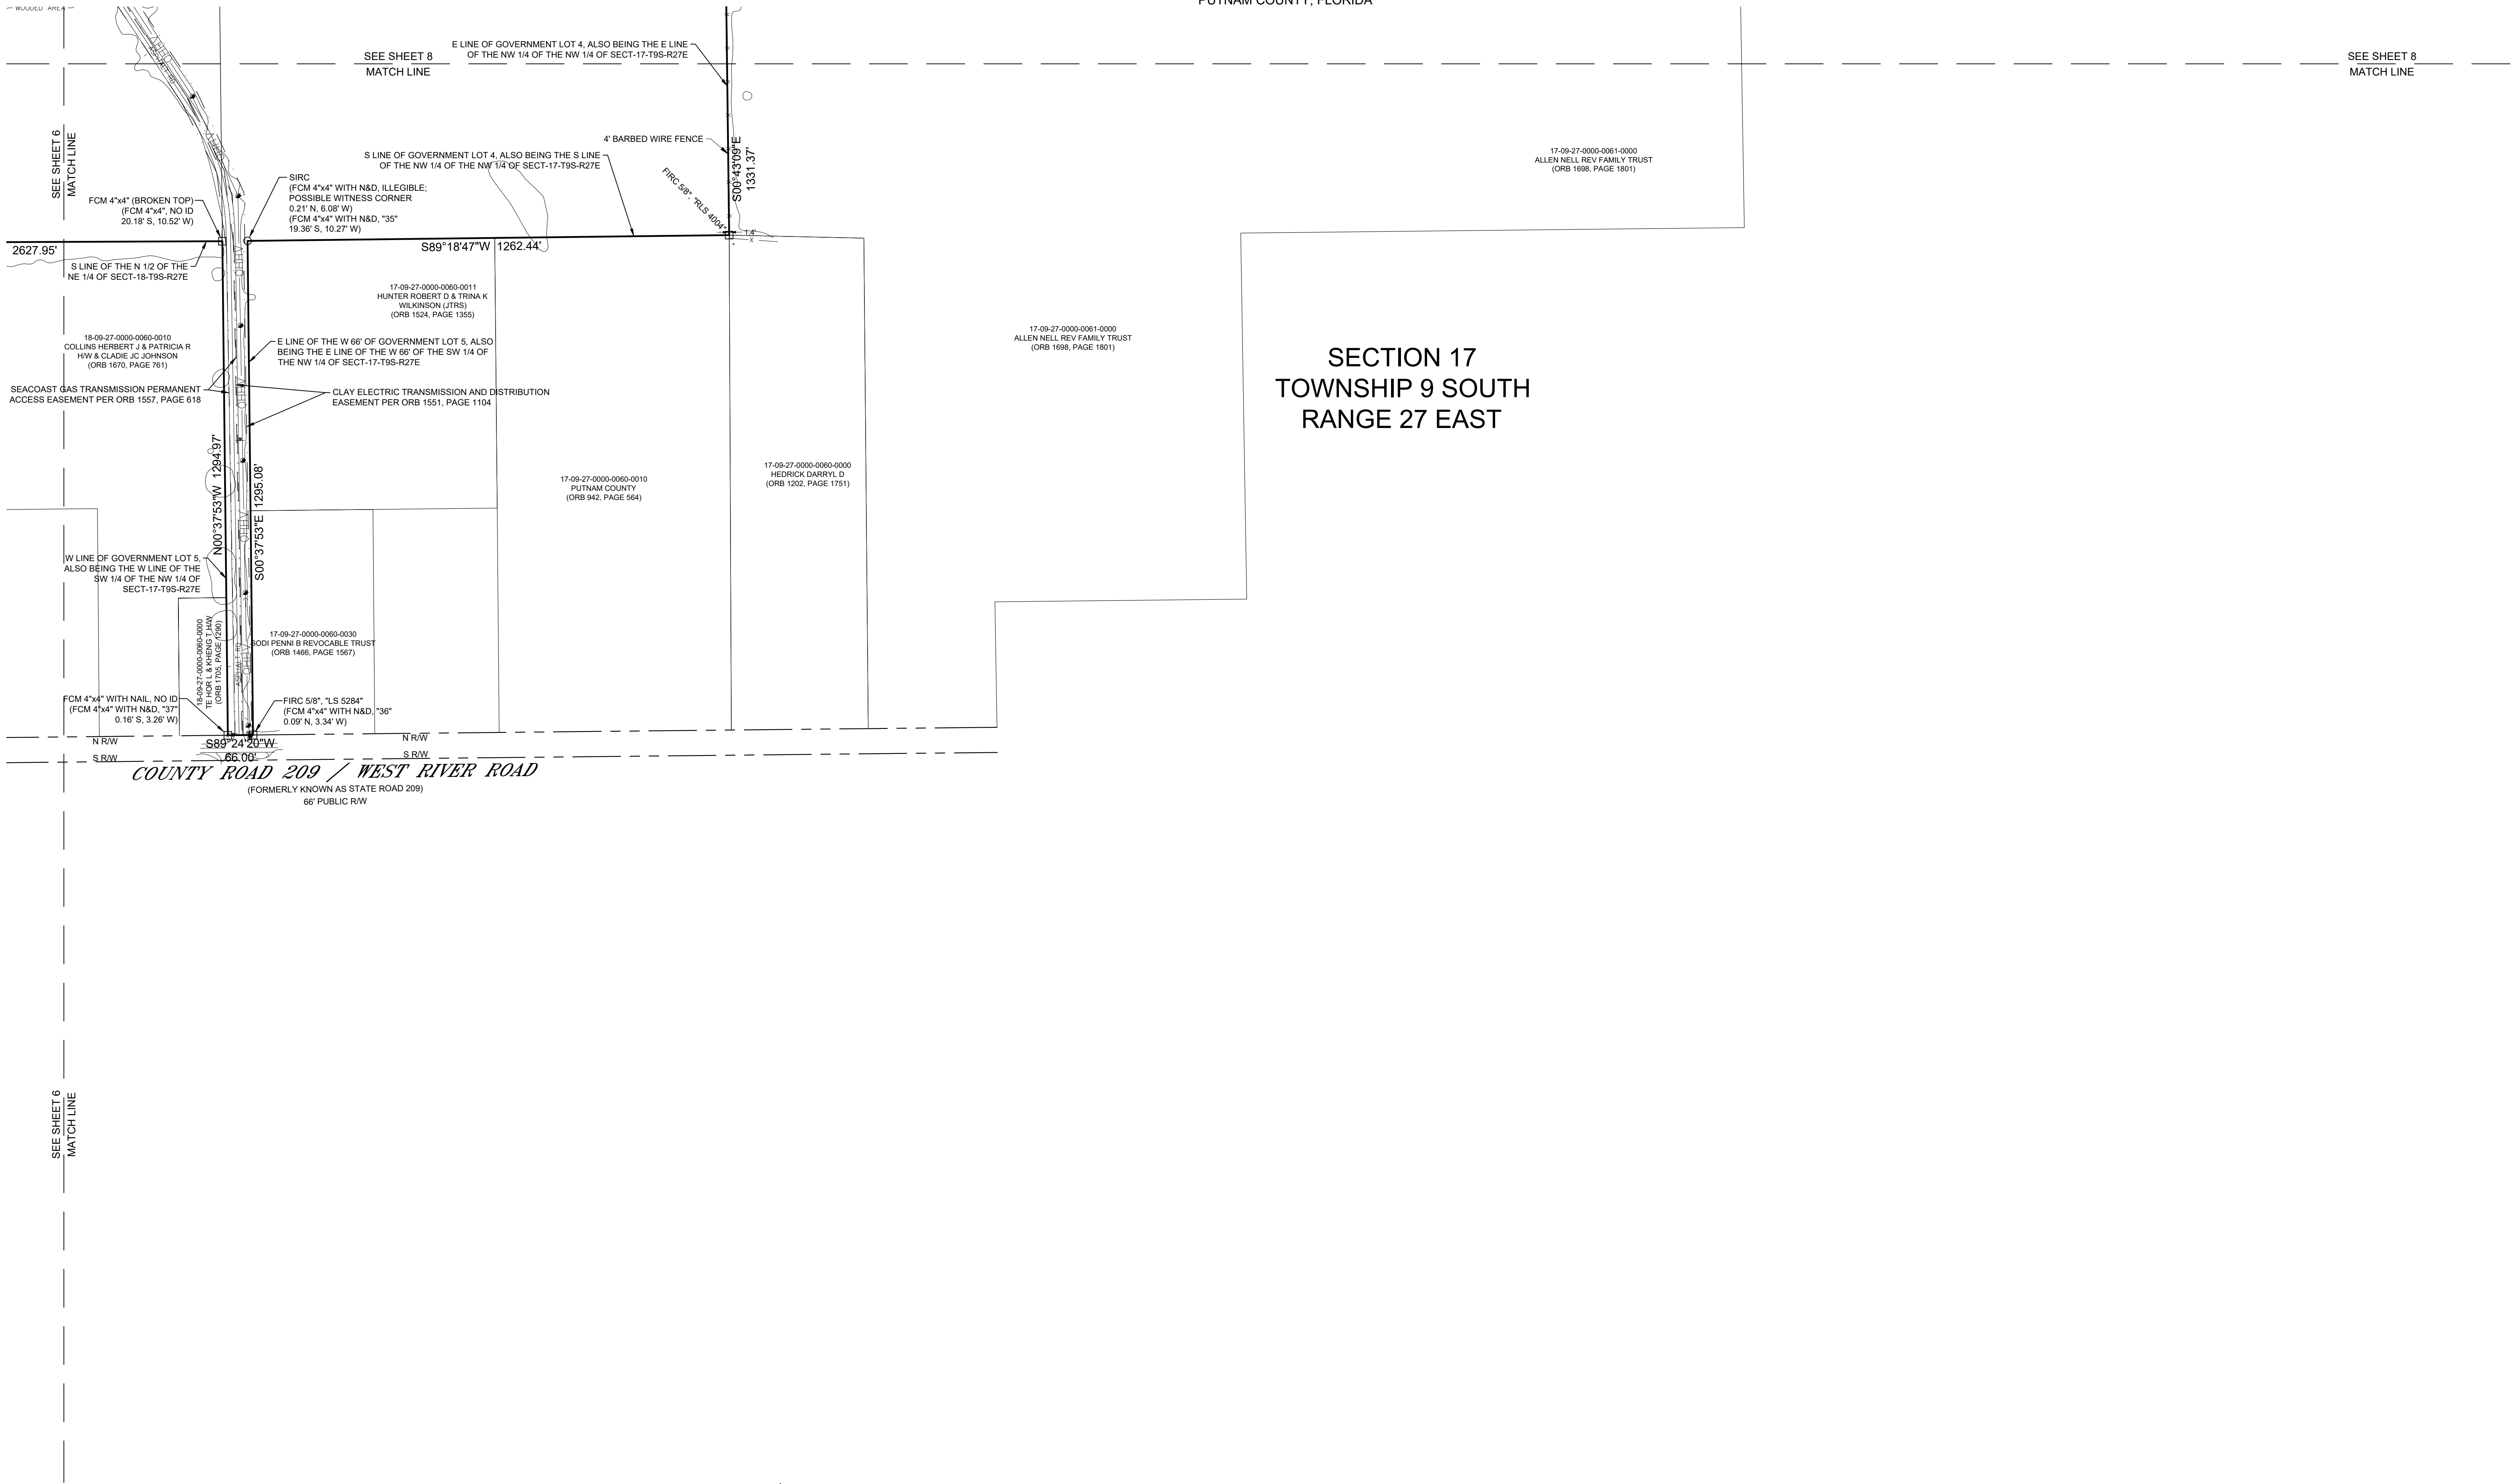

LEGEND & ABBREVIATIONS ARE SHOWN ON SHEET 1 OF 11

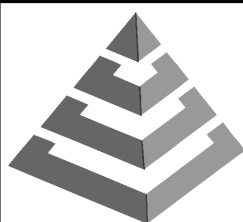

McKIM&CREED
ENGINEERS & SURVEYORS

3903 Northdale Blvd., Suite 115E
Tampa, FL 33624
Phone: (813)549-3740, Fax: (813)549-3744
Florida Certificate of Authorization: LB 7917
Internet Site: <http://www.mckimcreed.com>

BOUNDARY SURVEY
OF
SEMINOLE GENERATING STATION
TAX PARCEL #07-09-27-0000-0030-0000
FOR
SEMINOLE ELECTRIC COOPERATIVE, INC.

DATE	BY	REVISION	DRAWN: E. CODY
			CHECKED: J. BELAND
			CREW CHIEF: S. KUGELMANN
			DATE OF SURVEY: 7/13/2023
			DRAWING SCALE: 1 inch = 200 feet
			PROJECT #: 07287-0021
			SHEET #: 7 OF 11

SECTION 31, TOWNSHIP 8 SOUTH, RANGE 27 EAST, SECTIONS 1 & 12, TOWNSHIP 9 SOUTH, RANGE 26 EAST, SECTIONS 5, 6, 7, 8, 17 & 18, TOWNSHIP 9 SOUTH, RANGE 27 EAST
PUTNAM COUNTY, FLORIDA





3903 Northdale Blvd., Suite 115E
Tampa, FL 33624
Phone: (813)549-3740, Fax: (813)549-3744
Florida Certificate of Authorization: LB 7917
Internet Site: <http://www.mckimcreed.com>

OF
SEMINOLE GENERATING STATION
TAX PARCEL #07-09-27-0000-0030-0000
FOR
SEMINOLE ELECTRIC COOPERATIVE, INC.

PRINTED: 7/13/2023 10:29 AM FILE: I:\07287\0021\Geomatics\92-C3D\07287-0021_11BD00_v0.dwg

BOUNDARY SURVEY

SECTION 31, TOWNSHIP 8 SOUTH, RANGE 27 EAST, SECTIONS 1 & 12, TOWNSHIP 9 SOUTH, RANGE 26 EAST, SECTIONS 5, 6, 7, 8, 17 & 18, TOWNSHIP 9 SOUTH, RANGE 27 EAST
PUTNAM COUNTY, FLORIDA

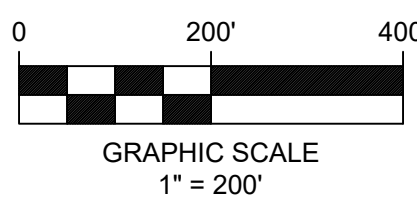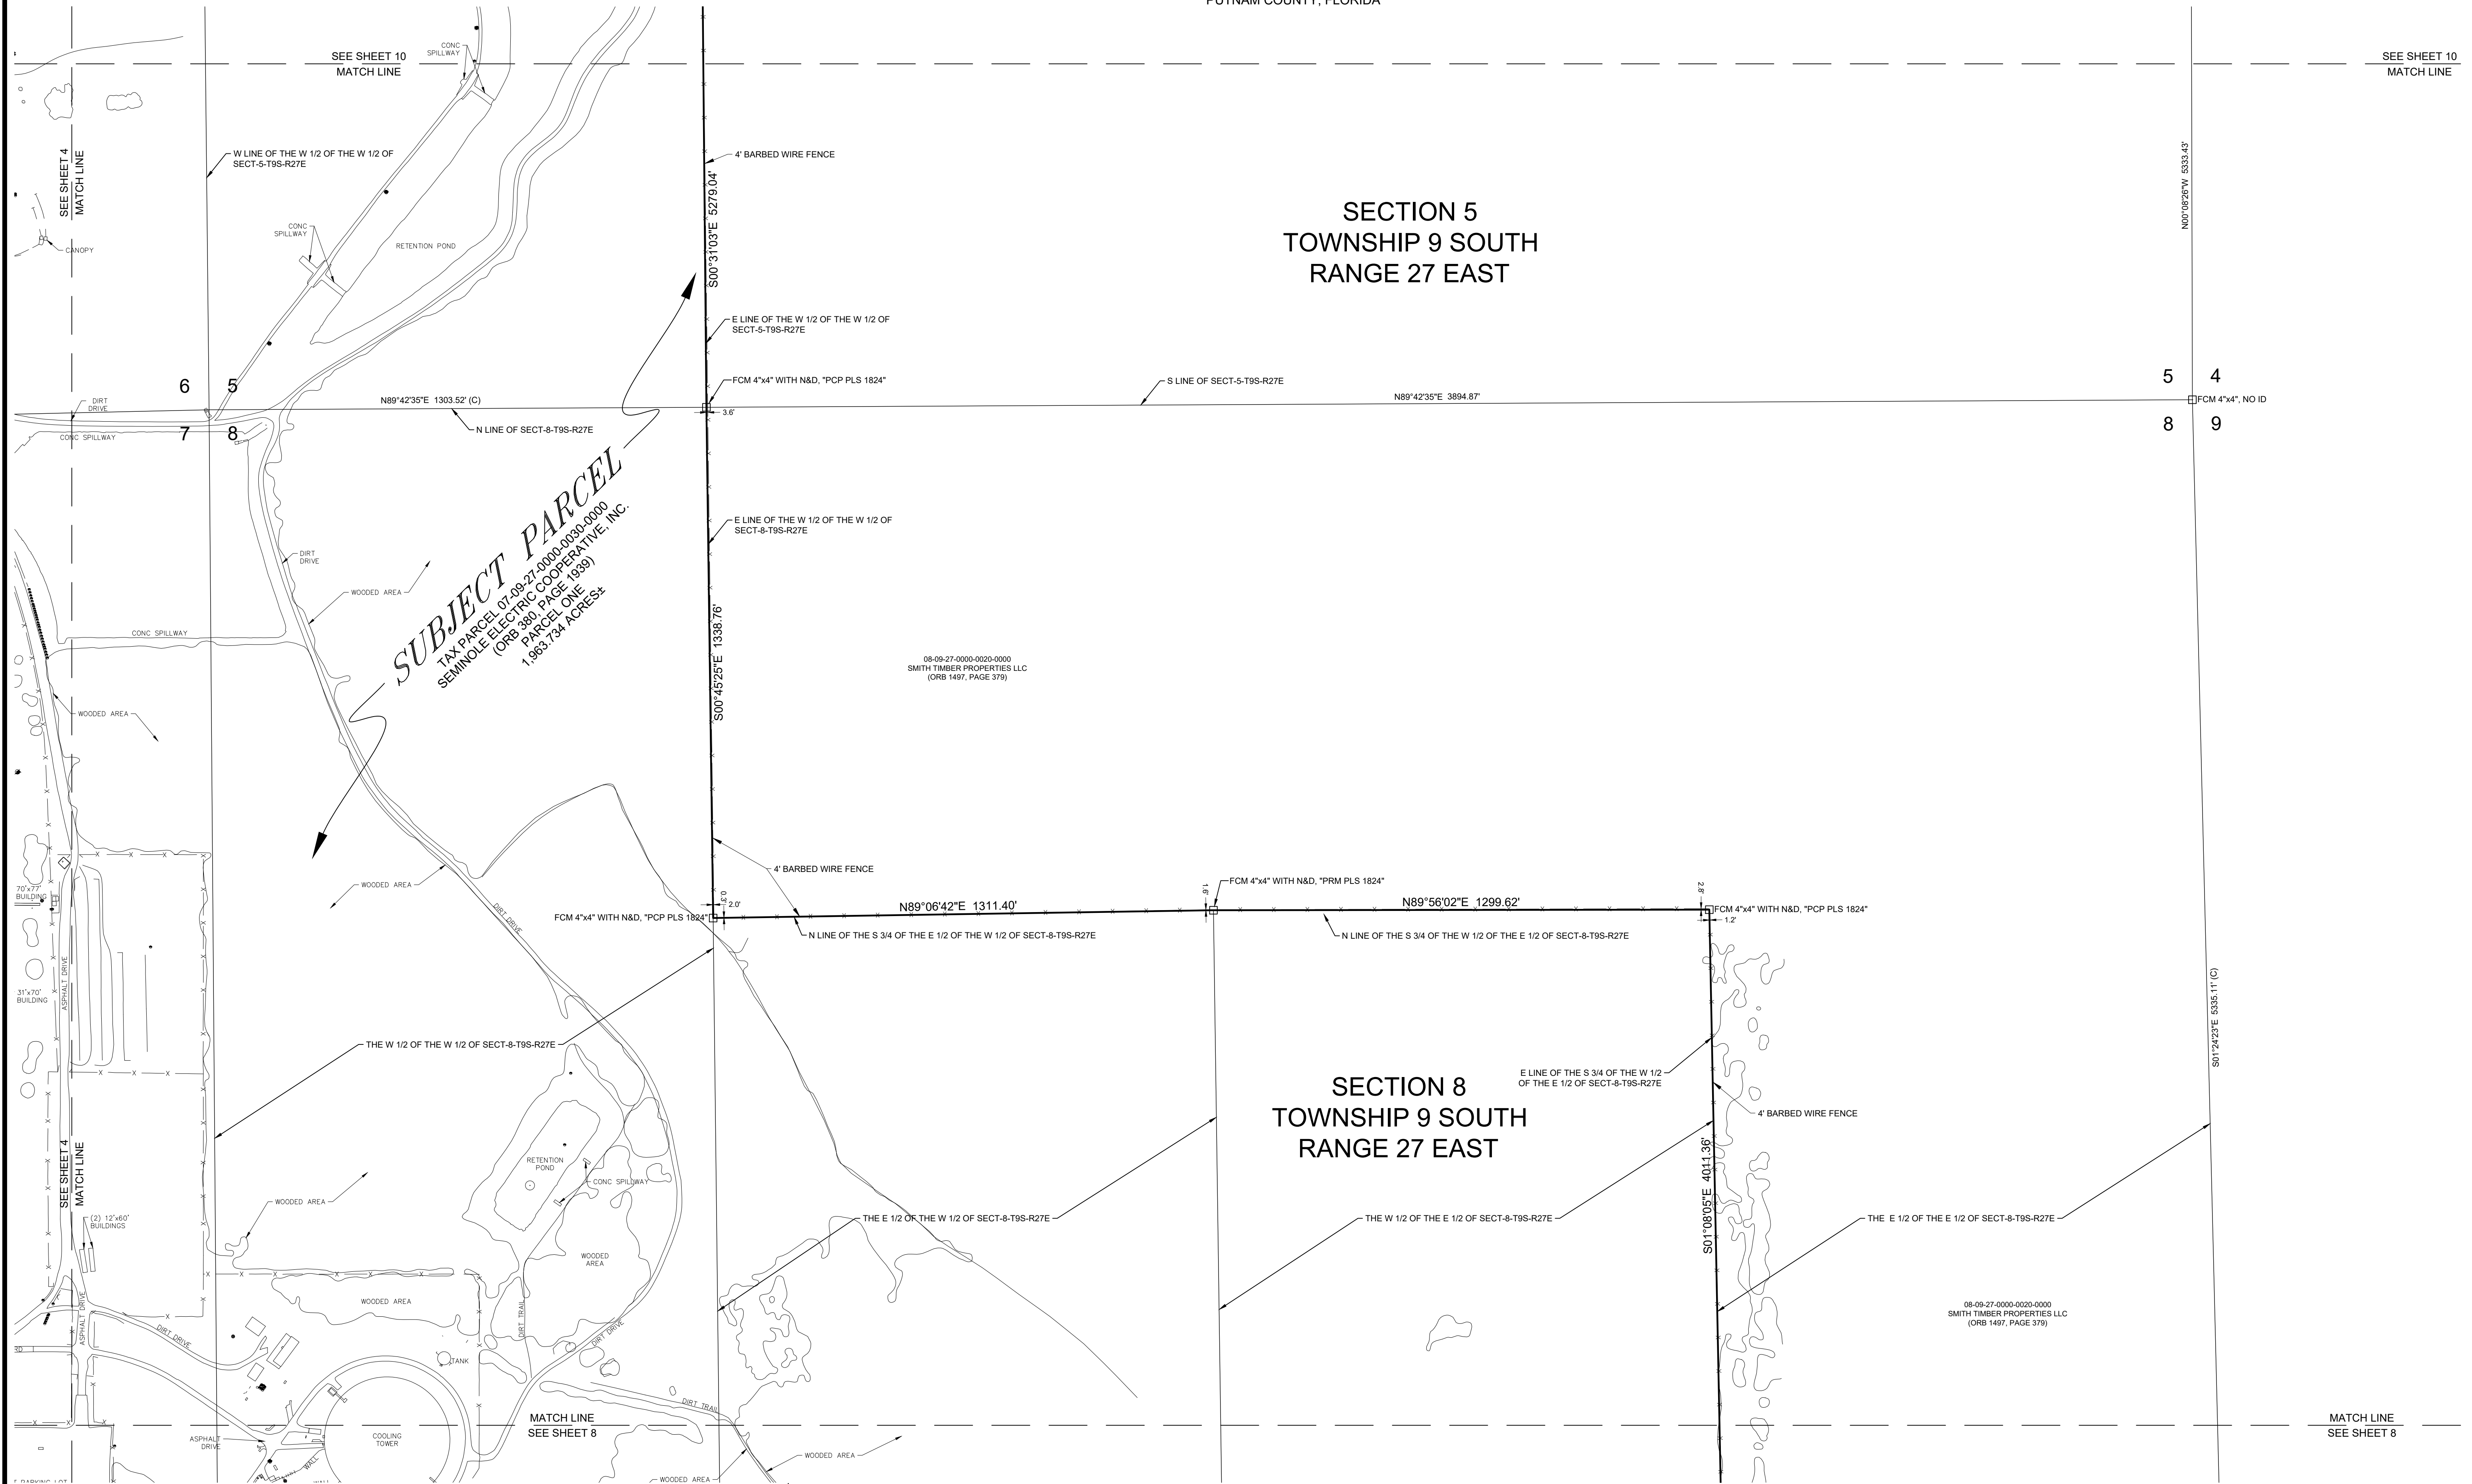

McKIM&CREED
ENGINEERS & SURVEYORS

3903 Northdale Blvd., Suite 115E
Tampa, FL 33624
Phone: (813)549-3740; Fax: (813)549-3744
Florida Certificate of Authorization: LB 7917
Internet Site: <http://www.mckimcreed.com>

BOUNDARY SURVEY
OF
SEMINOLE GENERATING STATION
TAX PARCEL #07-09-27-0000-0030-0000
FOR
SEMINOLE ELECTRIC COOPERATIVE, INC.

DATE	BY	REVISION	DRAWN: E. CODY
			CHECKED: J. BELAND
			CREW CHIEF: S. KUGELMANN
			DATE OF SURVEY: 7/13/2023
			DRAWING SCALE: 1 inch = 200 feet
			PROJECT #: 07287-0021
			SHEET #: 9 OF 11


LEGEND & ABBREVIATIONS ARE SHOWN ON SHEET 1 OF 11

BOUNDARY SURVEY

SECTION 31, TOWNSHIP 8 SOUTH, RANGE 27 EAST, SECTIONS 1 & 12, TOWNSHIP 9 SOUTH, RANGE 26 EAST, SECTIONS 5, 6, 7, 8, 17 & 18, TOWNSHIP 9 SOUTH, RANGE 27 EAST
PUTNAM COUNTY, FLORIDA



LEGEND & ABBREVIATIONS ARE SHOWN ON SHEET 1 OF 11

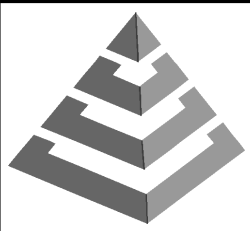


McKIM&CREED
ENGINEERS & SURVEYORS
3903 Northside Blvd., Suite 115E
Tampa, FL 33624
Phone: (813)549-3740, Fax: (813)549-3744
Florida Certificate of Authorization: LB 7917
Internet Site: <http://www.mckimcreed.com>

BOUNDARY SURVEY
OF
SEMINOLE GENERATING STATION
TAX PARCEL #07-09-27-0000-0030-0000
FOR
SEMINOLE ELECTRIC COOPERATIVE, INC.


DATE	BY	REVISION	DRAWN: E. CODY
			CHECKED: J. BELAND
			CREW CHIEF: S. KUGELMANN
			DATE OF SURVEY: 7/13/2023
			DRAWING SCALE: 1 inch = 200 feet
			PROJECT #: 07287-0021
			SHEET #: 10 OF 11

BOUNDARY SURVEY

SECTION 31, TOWNSHIP 8 SOUTH, RANGE 27 EAST, SECTIONS 1 & 12, TOWNSHIP 9 SOUTH, RANGE 26 EAST, SECTIONS 5, 6, 7, 8, 17 & 18, TOWNSHIP 9 SOUTH, RANGE 27 EAST
PUTNAM COUNTY, FLORIDA

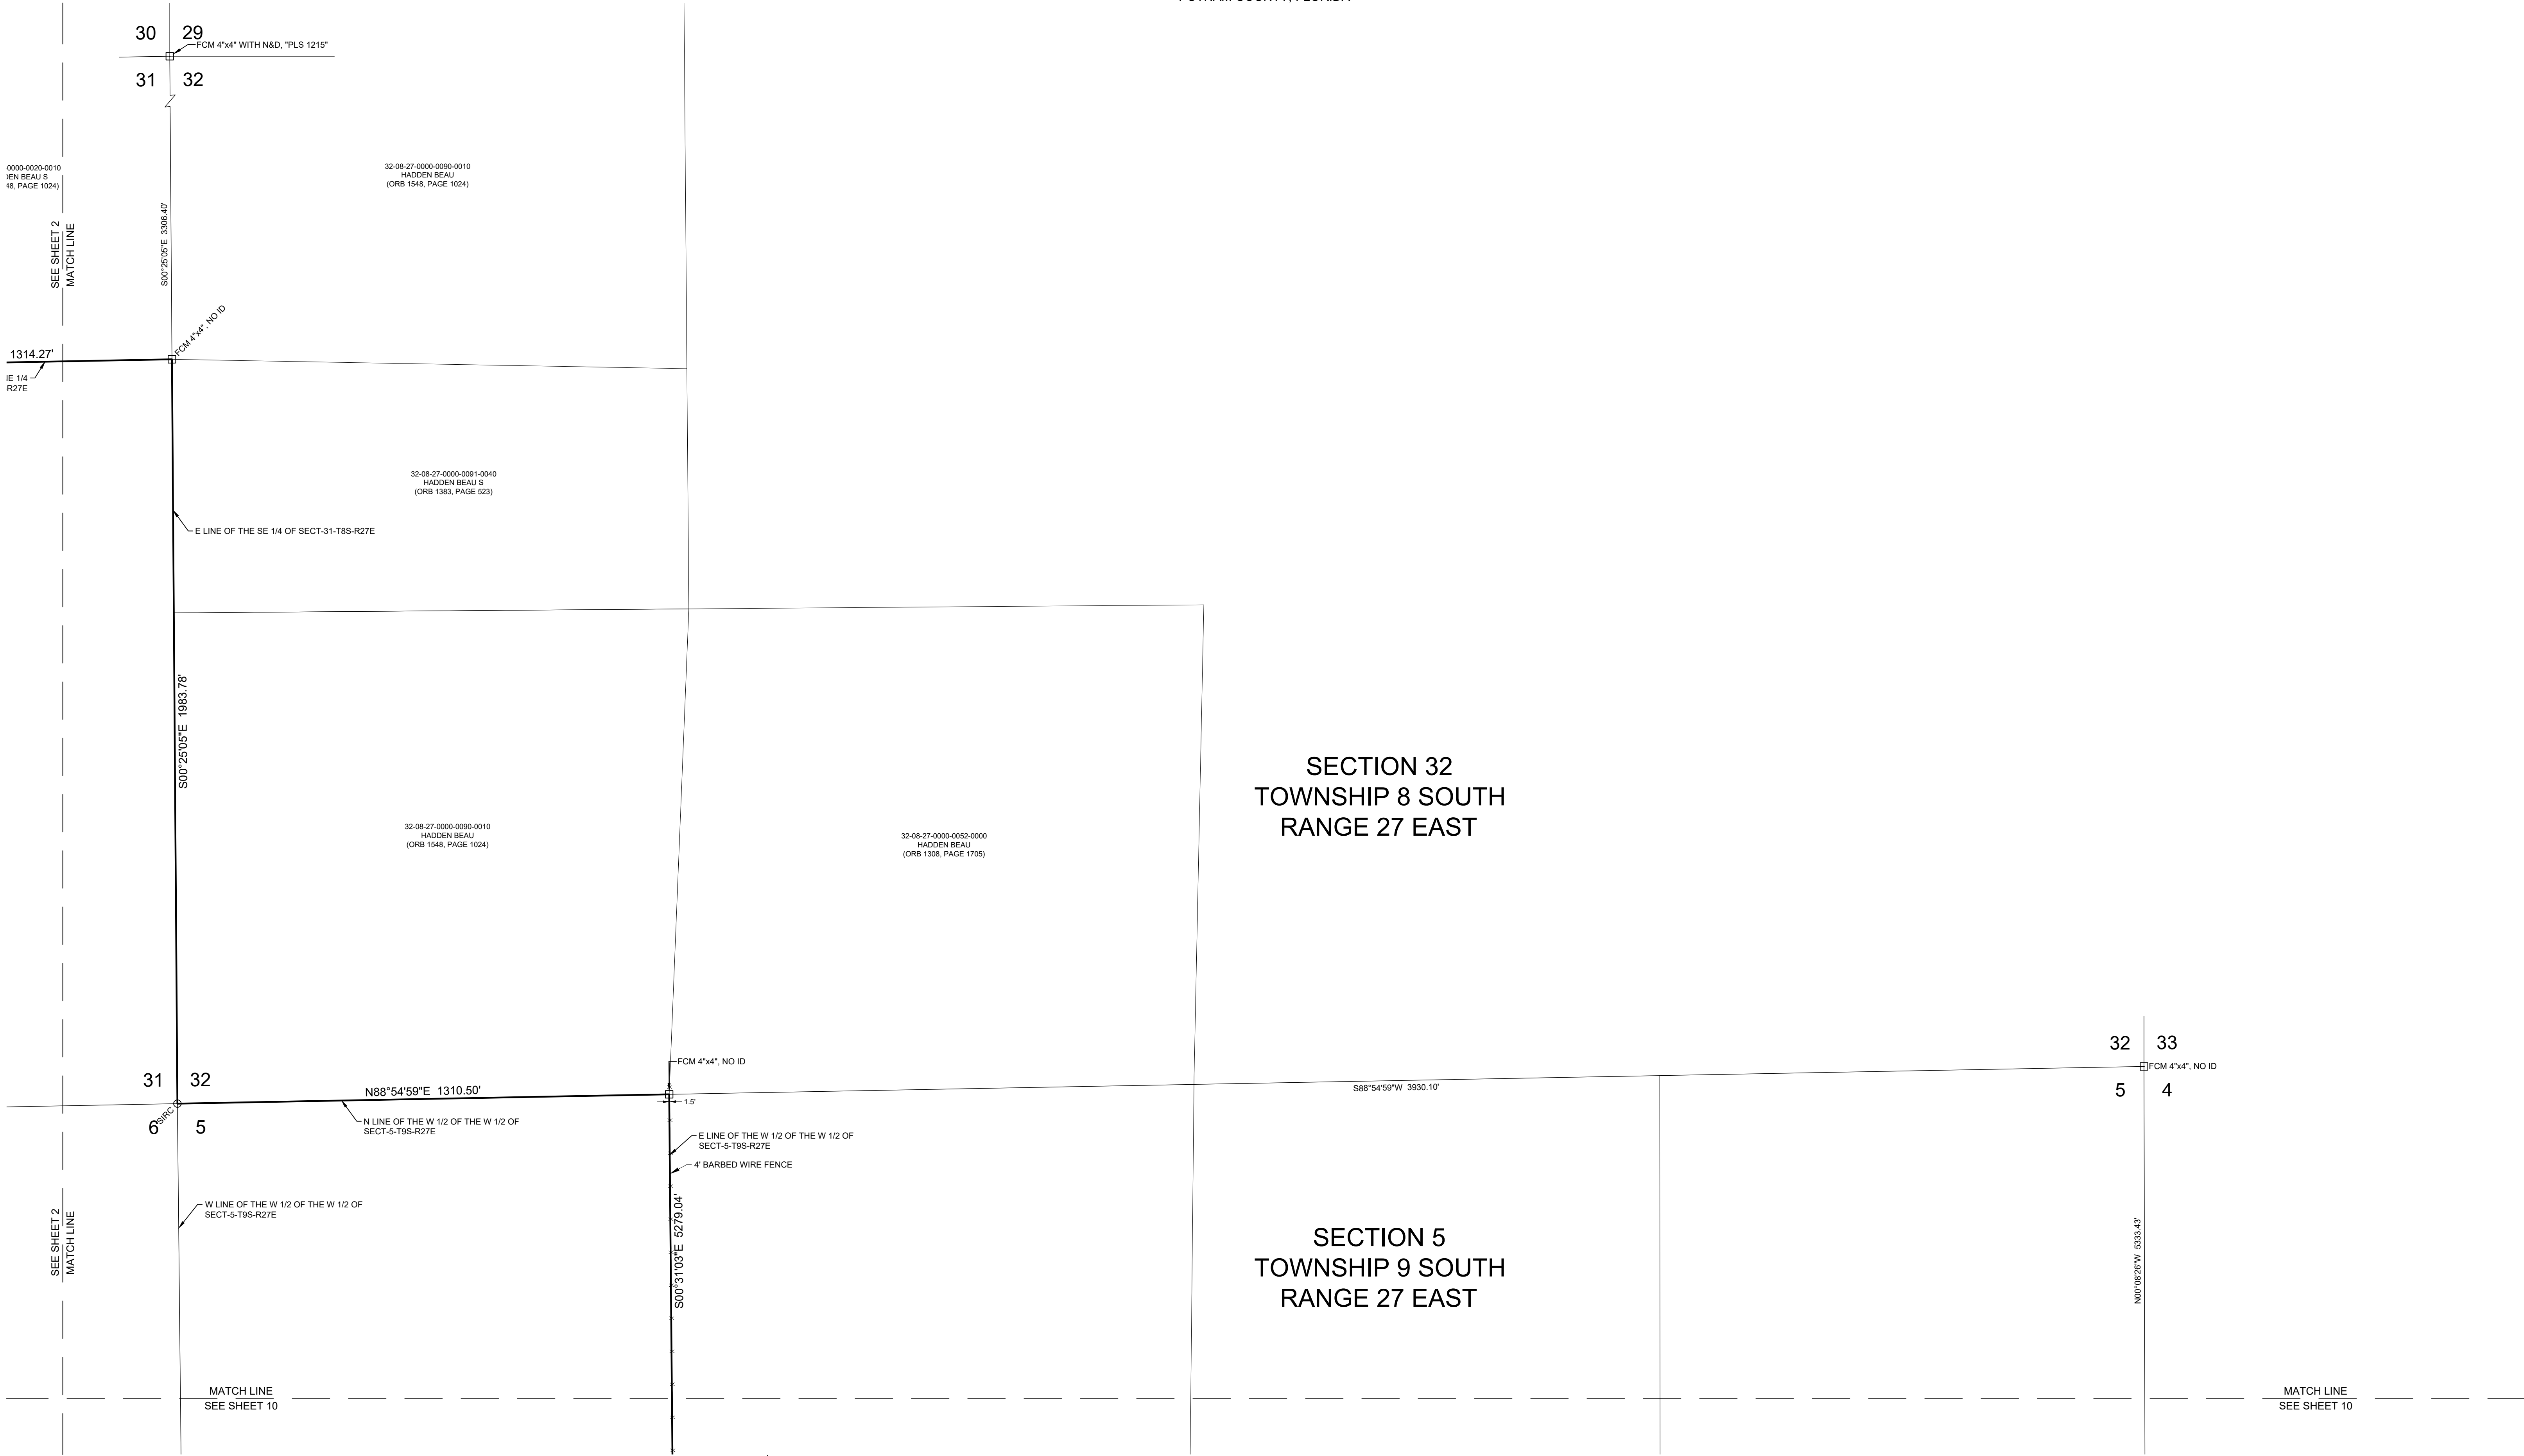

LEGEND & ABBREVIATIONS ARE SHOWN ON SHEET 1 OF 11

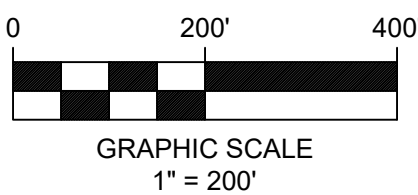

McKIM&CREED
ENGINEERS & SURVEYORS

3903 Northside Blvd., Suite 115E
Tampa, FL 33624
Phone: (813)549-3740, Fax: (813)549-3744
Florida Certificate of Authorization: LB 7917
Internet Site: <http://www.mckimcreed.com>

BOUNDARY SURVEY
OF
SEMINOLE GENERATING STATION
TAX PARCEL #07-09-27-0000-0030-0000
FOR
SEMINOLE ELECTRIC COOPERATIVE, INC.

DATE		BY	REVISION	DRAWN: E. CODY
				CHECKED: J. BELAND
				CREW CHIEF: S. KUGELMANN
				DATE OF SURVEY: 7/13/2023
				DRAWING SCALE: 1 inch = 200 feet
				PROJECT #: 07287-0021
				SHEET #: 1 OF 11

FILE: I:\07287-0021\Geomatics\92-CSD\07287-0021_11BD00_00.dwg
PRINTED: 7/13/2023 10:29 AM