


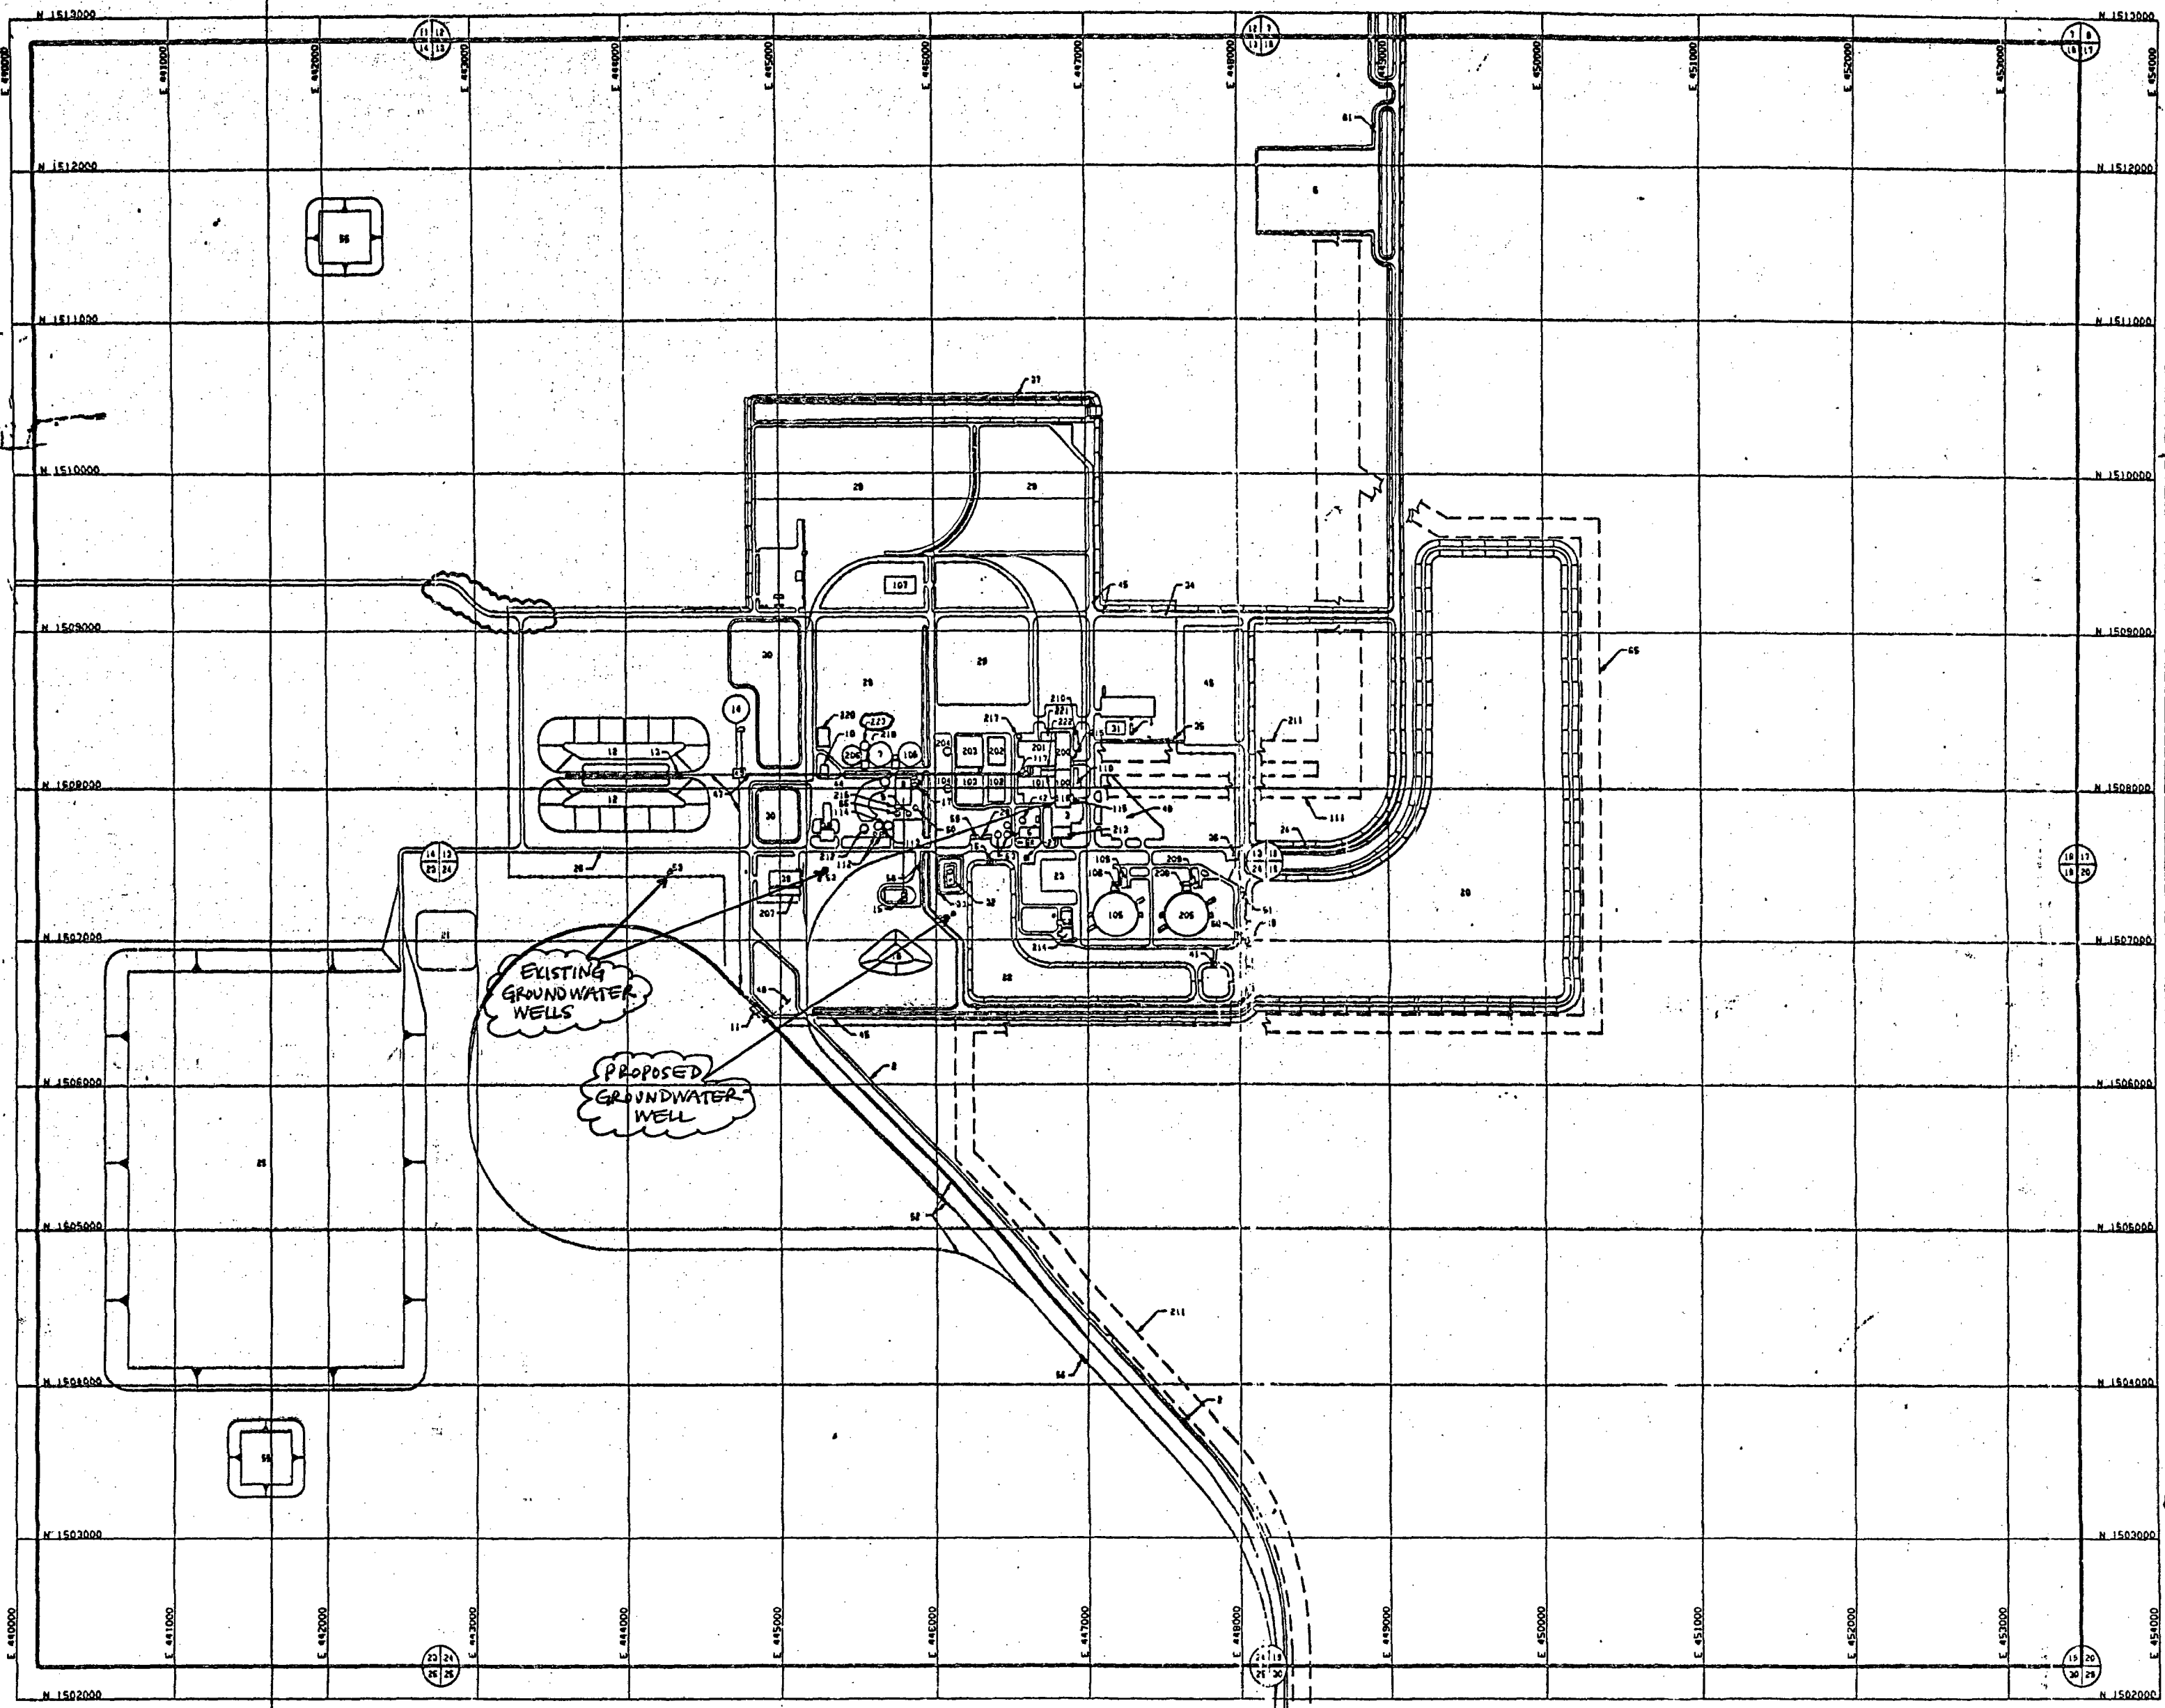

BUILDING AND FACILITIES LEGEND	
COMMON FACILITIES	
NO	
1	FIRST AID TRAILER
2	ALTERNATE ACCESS ROAD
3	ADMINISTRATION AND PLANT SERVICES BUILDING
4	WATER MANAGEMENT BUILDING
5	SUBSTATION
6	THICKENER
7	SLUDGE CONDITIONING BUILDING
8	FLY ASH SILD
9	COAL CRUSHER BUILDING
10	COAL CAR UNLOADING BUILDING
11	COAL STORAGE AREA
12	STACKER RECLAIMER
13	EMERGENCY STOCKPILE AND RECLAIM
14	SCRUBBER ADDITIVE RECLAIM AND COVER
15	SCRUBBER ADDITIVE STORAGE
16	SCRUBBER ADDITIVE STORAGE TANK
17	SCRUBBER MAKEUP WATER PUMP STRUCTURE
18	CIRCULATING WATER MAKEUP PUMP STRUCTURE
19	WATER SUPPLY STORAGE POND
20	WATER STORAGE PUMP BUILDING
21	ACTIVE COMBUSTION WASTE AREA RUNOFF POND
22	RECYCLE BASIN
23	ADMINISTRATION AND PLANT SERVICES PARKING LOT
24	WATER PLANT ACCESS ROAD
25	COMBUSTION WASTE STORAGE AREA
26	COMBUSTION WASTE HALL ROAD
27	COMPRESSED GAS STORAGE BUILDING
28	WATER STORAGE PUMP BUILDING
29	CONSTRUCTION (FIRE) LAYDOWN AREA
30	COAL STORAGE AREA RUNOFF POND
31	CONSTRUCTION OFFICE BUILDING
32	FUEL OIL STORAGE
33	OIL STORAGE CONTAINMENT TRENCH
34	CONSTRUCTION VEHICLE GUARD STATION
35	CONSTRUCTION PERSONNEL GUARD STATION
36	SECURITY BUILDING
37	SECURITY FENCE
38	YARD SERVICES BUILDING
39	PERMANENT WAREHOUSE
40	VISITORS PARKING LOT
41	WASTEWATER RETURN PUMP STRUCTURE
42	NEUTRALIZATION BASIN
43	COMBUSTION WASTE LOADING AREA
44	PLANT SERVICE ROADS
45	CONSTRUCTION PARKING
46	YARD COAL CONVEYOR
47	FUTURE YARD SCRUBBER ADDITIVE CONVEYOR
48	COAL TRANSFER STRUCTURE
49	LINE STORAGE SILD
50	SEWAGE TREATMENT PLANT
51	RAILROAD
52	WELL WATER PUMP HOUSE
53	TOPSOIL COVER STOCKPILE
54	TRUCK SCALE
55	EMERGENCY GENERATOR BUILDING
56	S/S BUILDING
57	SUBSTATION ACCESS ROAD
58	WASTEWATER TREATMENT BUILDING
59	SERVICE WATER STORAGE TANKS
60	DEMINERALIZED WATER STORAGE TANK
61	SITE TRANSMISSION CORRIDOR
62	FLY ASH SILD
FACILITIES ADDED OR MODIFIED FOR UNIT 2	
UNIT 1 FACILITIES	
NO	
100	TURBINE ROOM
101	STEAM GENERATOR
102	PRECIPITATOR
103	AIR QUALITY CONTROL BUILDING
104	CHIMNEY
105	COOLING TOWER
106	CONSTRUCTIVE WAREHOUSE
107	PERMANENT WAREHOUSE ADDITION
108	CIRCULATING WATER PUMP STRUCTURE
109	CIRCULATING WATER CHEMICAL FEED BUILDING
110	GENERATOR TRANSFORMER AREA
111	STATION TRANSMISSION CORRIDOR
112	ASH DENATURING TANK
113	ASH SETTLING TANK
114	ASH WATER STORAGE TANK
115	LUBE OIL STORAGE ROOM
116	CONDENSATE STORAGE TANK (SEC-1)
117	CONDENSATE STORAGE TANK
UNIT 2 FACILITIES	
NO	
200	TURBINE ROOM
201	STEAM GENERATOR
202	PRECIPITATOR
203	AIR QUALITY CONTROL BUILDING
204	CHIMNEY
205	COOLING TOWER
206	THICKENER
207	PERMANENT WAREHOUSE ADDITION
208	CIRCULATING WATER PUMP STRUCTURE
209	CIRCULATING WATER CHEMICAL FEED BUILDING
210	GENERATOR TRANSFORMER AREA
211	STATION TRANSMISSION CORRIDOR
212	ASH SETTLING TANK
213	ASH WATER STORAGE TANK
214	CONDENSATE STORAGE TANK (SEC-2)
215	LUBE OIL STORAGE ROOM
216	FLY ASH SILD BUILDING
217	CONDENSATE STORAGE TANK
218	THICKENER PUMP BUILDING
219	WATER STORAGE PUMP BUILDING
220	AMMONIA STORAGE FACILITY
221	CONTROL EQUIPMENT BUILDING
222	CONTROL CENTER BUILDING (SEC-2 EXPANSION)
223	RECYCLATION WATER TANK

RELEASED FOR
CONSTRUCTION
J.C. DAVISSON
SIGNED
DATE 9/14/92

NO	DATE	REVISIONS AND RECORD OF ISSUE
1	02-24-92	GENERAL REVISIONS
2	08-14-92	INITIAL ISSUE
3		
4		
1"=400'

400' 200' 0 400' 800'

DATE 8/14/92 REC NO. 005556

BLACK & VEATCH ENGINEERS-ARCHITECTS

ORLANDO UTILITIES COMMISSION
STANTON ENERGY CENTER - UNIT 2

GENERAL SITE ARRANGEMENT
UNIT 2 FACILITIES PLAN

PROJECT DRAWING NUMBER
16905-2STU-S1000

DATE 9/14/92