


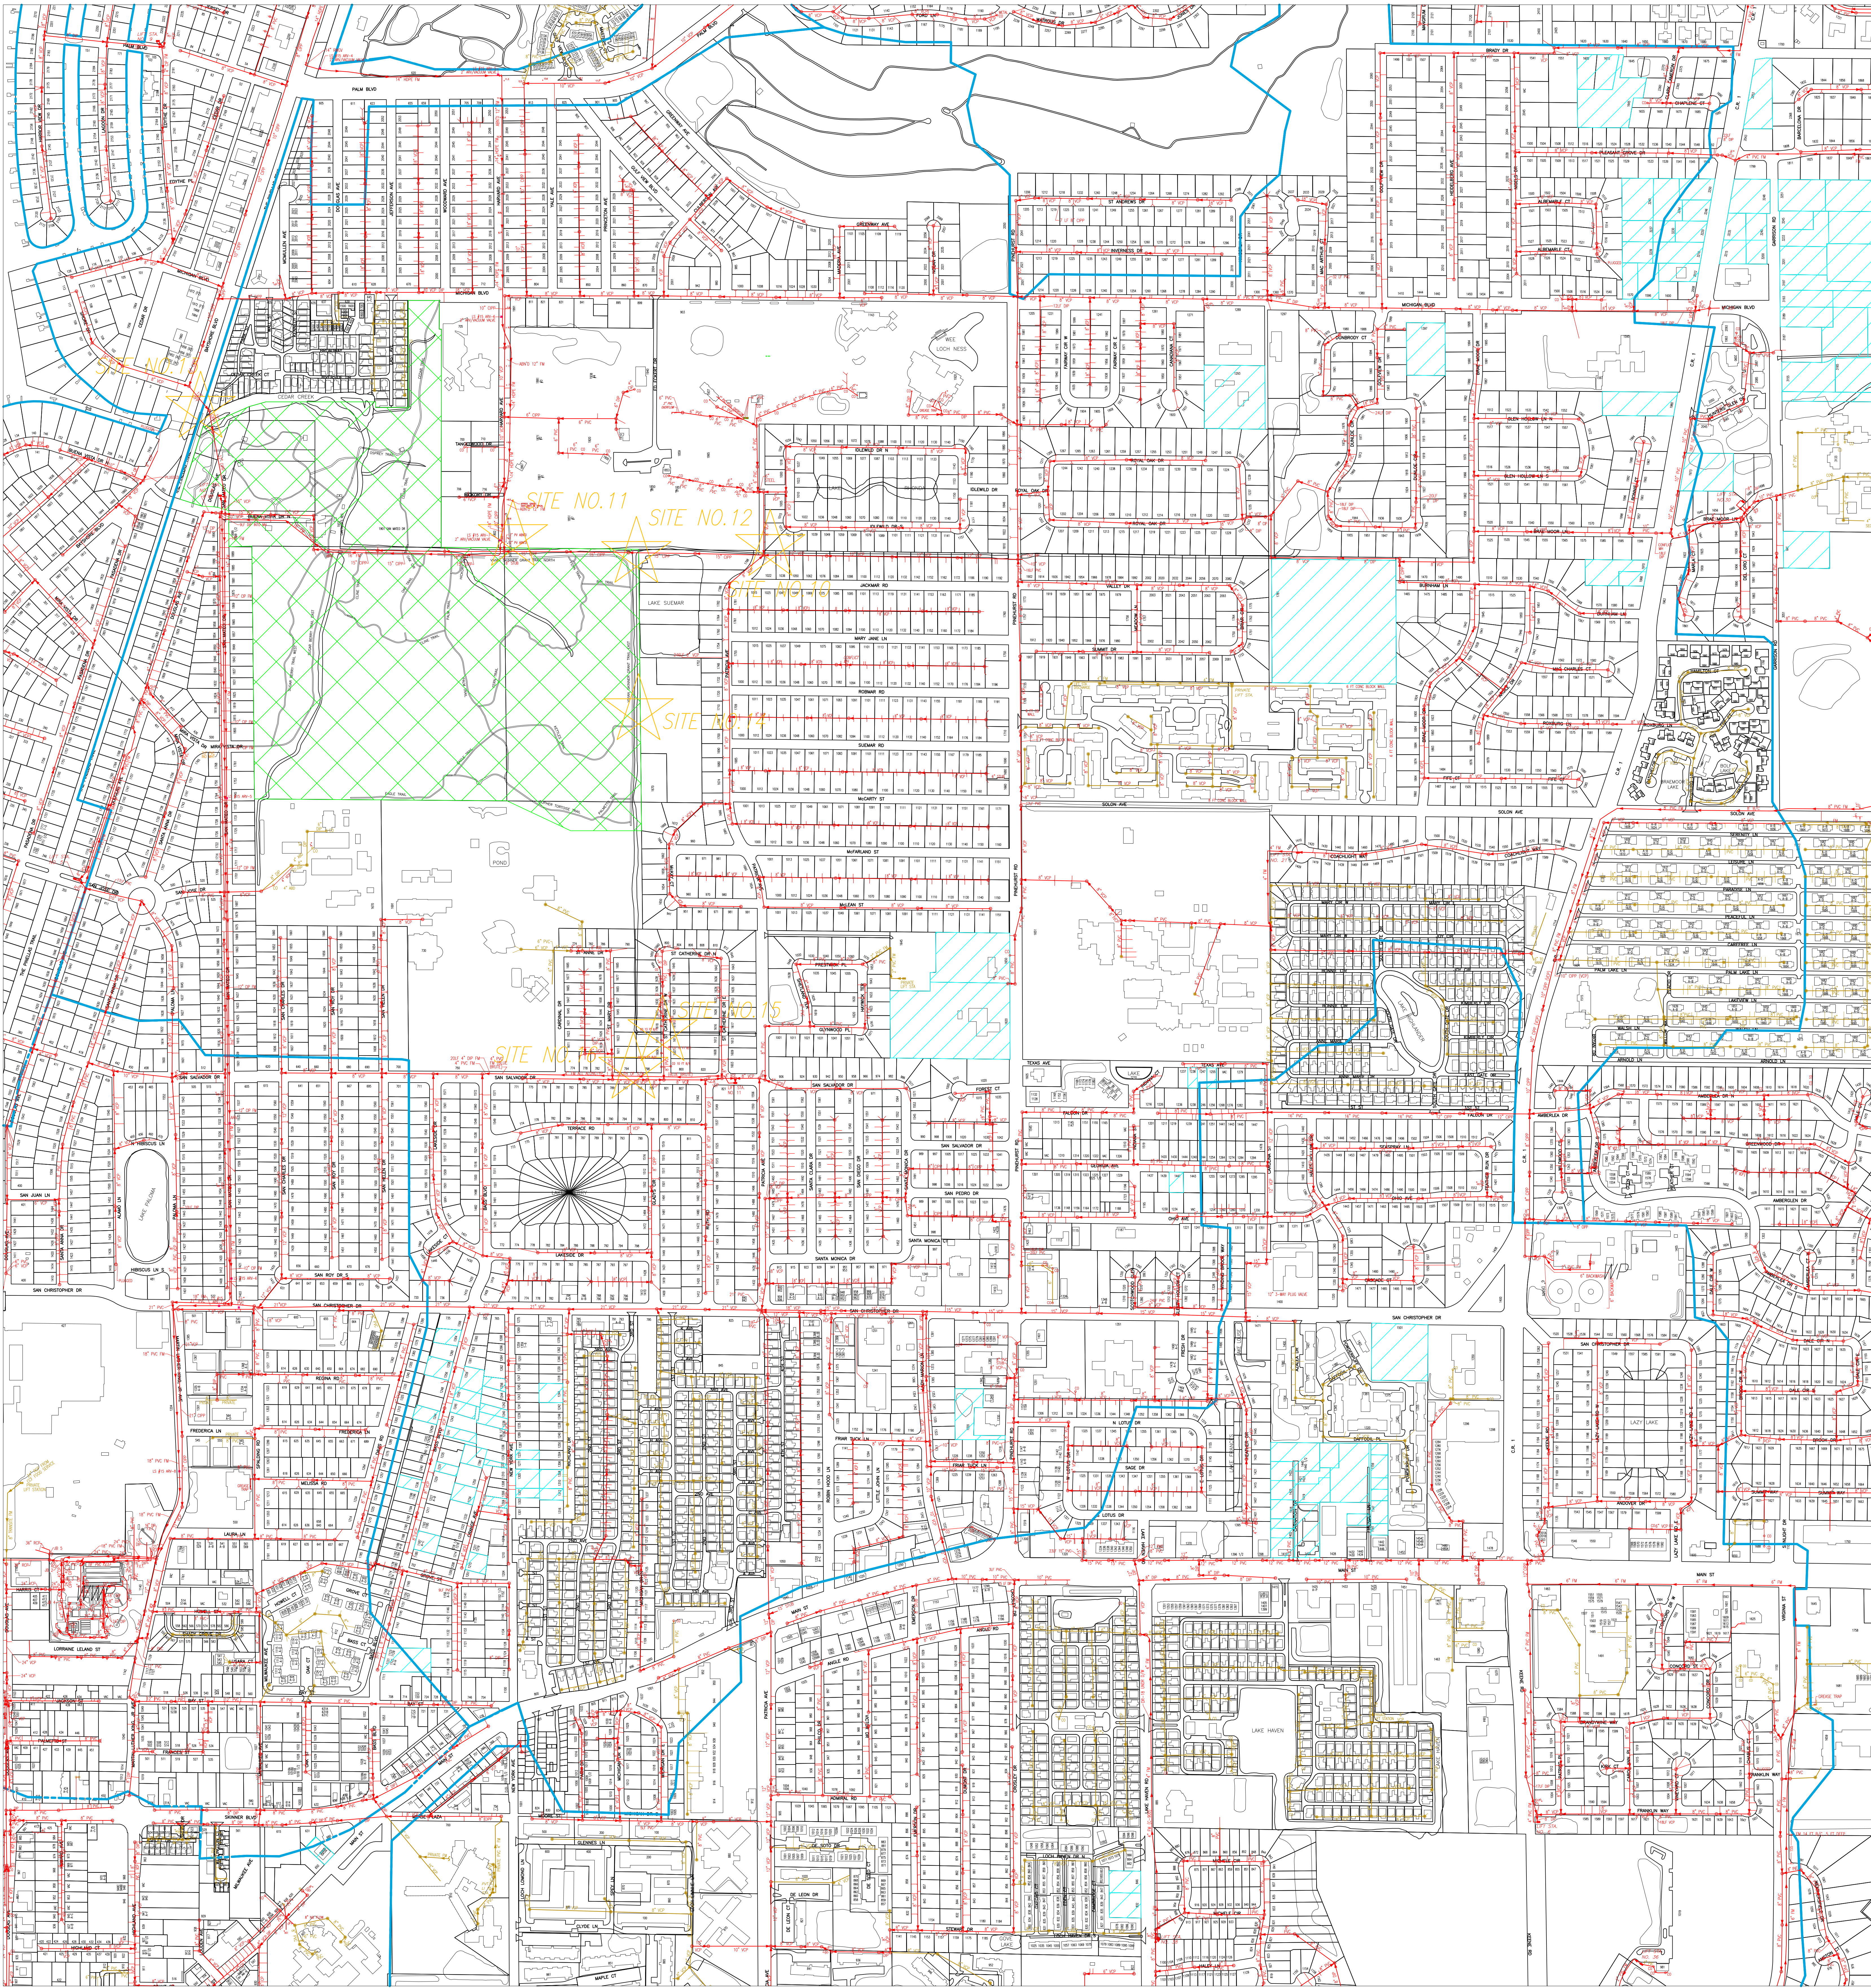

- SANITARY SEWER LEGEND
- AIR RELEASE VALVE
 - CLEANOUT
 - CONTROL VALVE
 - DIRECTION OF FLOW
 - LIFT STATION
 - MANHOLE
 - PRIVATE MANHOLE
 - GRAVITY SEWER MAINS
 - FORCE MAINS
 - SERVICE LATERAL

CITY OF DUNEDIN CEDAR CREEK BASIN SANITARY SEWER

- BASIN
- SEPTIC TANK LOCATION
- KNOWN PET TRAFFIC
- WATER SAMPLE LOCATION

- COLOR CODES
- CITY SANITARY
 - PRIVATE SANITARY
 - MID COUNTY SANITARY

