


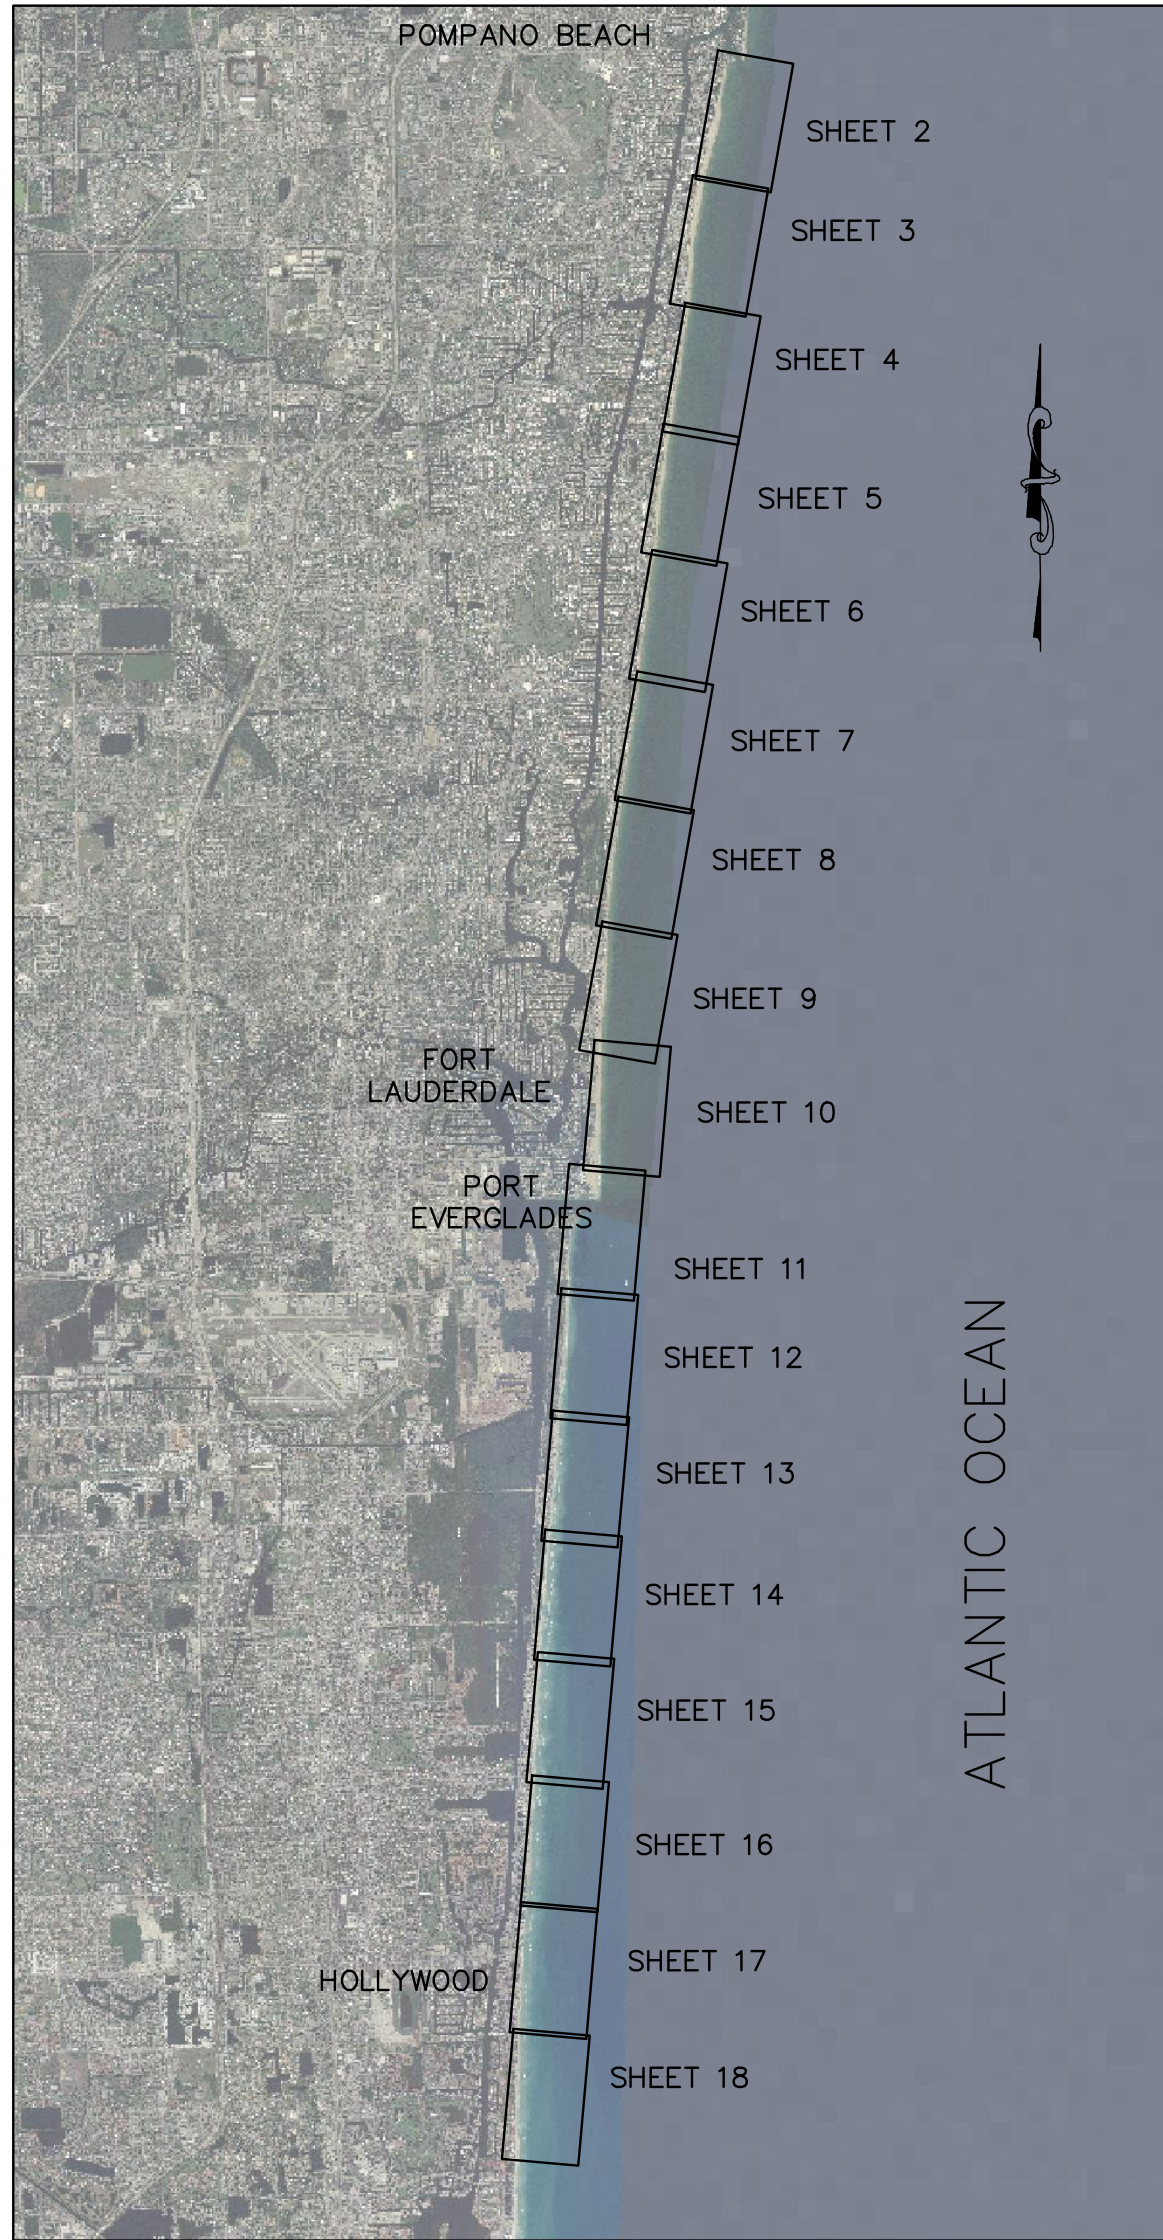

LOCATION MAP
1" INCH = 10,000 FEET

TOPOGRAPHIC & HYDROGRAPHIC SURVEY

BROWARD COUNTY POST-DORIAN BEACH MONITORING

BROWARD COUNTY R-25 THROUGH DADE R-5

-FOR-

OLSEN ASSOCIATES, INC.

NOVEMBER 7, 2019
COMMISSION NUMBER: 35657-2

PREPARED BY:

Morgan & Eklund Inc.

PROFESSIONAL SURVEY CONSULTANTS



4909 US HIGHWAY #1
VERO BEACH, FL 32967
PHONE: (772) 388-5364
FAX: (772) 388-5165

SUITE 3
1612 NW 2ND AVENUE
BOCA RATON, FL 33432
PHONE: (954) 421-6882
FAX: (954) 421-0425
LB #4298

SUITE 211
1001 NORTH AMERICAN WAY
MIAMI, FL 33132
PHONE: (305) 364-5158



SHEET INDEX

SHEET NO.	DESCRIPTION
1	COVER SHEET
2 - 18	ELEVATION DATA
19 - 51	PROFILES


CONTROL TABULATION

FDEP GIVEN CONTROL	NAD 83/90	SPCS 0901	NORTH	NAVD 88	US SURVEY FEET	FDEP GIVEN CONTROL	NAD 83/90	SPCS 0901	NORTH	NAVD 88	US SURVEY FEET
MON ID	M. DATE	NORTHING	EASTING	AZIMUTH	M. ELEV.	MON ID	M. DATE	NORTHING	EASTING	AZIMUTH	M. ELEV.
R-025	FEB1974	700560.06	956907.33	163°	8.42	R-084	FEB1975	641935.19	949602.30	90°	7.65
R-026	JUN1993	699806.36	956396.65	100°	5.48	R-084.3	-----	641674.13	949616.41	90°	-----
R-027	FEB1974	699811.28	956212.93	100°	7.70	R-084.7	-----	641320.90	949771.21	90°	-----
R-028	FEB1974	697775.61	955727.64	100°	8.39	R-085	FEB1974	641502.82	948960.91	140°	7.49
R-029	FEB1974	696944.93	955799.42	100°	9.43	R-085.7	-----	640252.80	948958.70	94°	-----
R-030	FEB1974	695954.55	955570.20	100°	11.42	R-086	FEB1974	640143.73	948820.87	94°	8.36
R-031	FEB1974	695014.44	955333.31	100°	13.34	R-086.3	-----	639870.89	948625.87	94°	-----
R-032	FEB1974	693840.74	955007.93	100°	12.18	R-086.5	-----	639702.37	948505.43	94°	-----
T-033	DCT1976	693066.06	954881.40	100°	11.61	R-086.7	-----	639464.73	948472.87	94°	-----
R-034	FEB1974	692030.87	954716.39	100°	11.70	R-087	JUN1993	639264.76	948244.55	94°	10.21
R-035	FEB1975	691021.54	954636.41	100°	10.60	R-087.2	-----	638971.87	948422.71	94°	-----
R-036	FEB1974	689877.00	954584.86	100°	10.97	R-087.5	-----	638754.17	948408.58	94°	-----
R-037	AVS1983	689908.91	954533.70	100°	10.76	R-087.7	-----	638512.54	948277.93	94°	-----
R-038	FEB1974	688046.92	954533.45	100°	10.35	T-088	JUN1993	638270.61	948146.63	94°	5.59
R-039	COE1979	687092.65	954480.17	100°	8.31	R-088.2	-----	637998.43	948240.06	94°	-----
R-040	AVS1983	686062.05	954256.41	100°	10.64	R-088.5	-----	637725.16	948333.86	94°	-----
R-041	FEB1974	685179.24	954159.51	100°	12.11	T-089	DCT1976	637228.18	948179.65	94°	3.66
T-042	DCT1976	684192.89	954009.89	100°	9.76	R-089.5	-----	636703.79	948201.91	94°	-----
R-043	FEB1974	683180.23	953807.57	100°	8.83	T-090	DCT1976	636251.49	948150.43	94°	4.34
R-044	AVS1983	682367.17	953652.96	100°	11.79	R-090.5	-----	635732.59	948245.34	94°	-----
R-045	FEB1974	681216.86	953413.50	100°	9.44	T-091	DCT1976	635229.24	948176.27	94°	6.98
R-046	COE1979	680304.28	953368.19	100°	7.06	R-091.5	-----	634704.55	948070.84	94°	-----
R-047	FEB1974	679637.61	953221.49	100°	10.98	R-092	FEB1974	634194.55	948139.82	94°	6.65
R-048	MAR1993	678388.23	953070.34	100°	10.92	R-092.5	-----	633673.54	948200.18	94°	-----
R-049	MAR1993	677260.43	952972.07	100°	9.09	R-093	FEB1974	633158.94	948026.91	94°	6.06
R-050	FEB1974	676133.90	952949.58	100°	10.48	R-094	FEB1974	632194.92	947945.80	94°	8.02
R-051	DEP1996	675262.25	952892.18	100°	10.02	R-095	FEB1974	631243.86	947858.61	92°	7.90
T-052	DCT1976	674202.76	952717.37	100°	8.29	R-096	FEB1974	630255.39	947832.78	92°	7.62
R-053	FEB1974	673343.54	952654.57	100°	9.06	T-097	DCT1976	629304.02	947681.19	92°	6.63
R-054	FEB1974	672252.19	952558.47	100°	9.50	R-098	JAN1993	628227.34	947706.96	100°	8.21
R-055	FEB1974	671251.59	952420.30	100°	11.11	R-099	JAN1993	627278.34	947751.54	100°	5.22
R-056	FEB1974	670330.90	952245.20	90°	11.42	R-100	FEB1974	626288.05	947679.08	100°	6.09
R-057	FEB1974	669349.13	952119.67	90°	10.92	R-101	CPE1991	625146.19	947568.10	95°	8.35
R-058	DEP1996	668216.21	952018.18	95°	11.67	T-102	DCT1976	624152.00	947410.23	95°	8.35
R-059	FEB1993	667325.03	951973.93	100°	9.13	R-103	FEB1974	623137.76	947279.73	95°	8.67
R-060	FEB1974	666339.29	951818.49	105°	13.68	R-104	FEB1974	622113.68	947184.88	95°	8.51
R-061	DEP1992	665361.02	951633.78	95°	10.29	R-105	NOV1985	621126.66	947101.17	95°	9.19
R-062	FEB1974	664340.60	951389.38	105°	9.73	R-106	FEB1974	620134.01	947069.52	95°	7.71
R-063	SSC1998	663546.19	951370.17	100°	8.03	R-107	FEB1974	619165.99	946989.61	95°	8.17
R-064	DEP1998	662333.18	951222.17	100°	8.82	R-108	FEB1974	618139.58	946957.08	95°	8.45
R-065	SSC1997	661391.18	951086.17	100°	5.77	R-109	JUN1993	617100.93	946892.75	95°	7.77
R-066	SSC1997	660411.17	950953.17	100°	5.42	R-110	FEB1974	616034.13	946828.38	95°	7.56
R-067	SSC1997	659430.17	950798.17	100°	5.81	T-111	DCT1976	615040.41	946779.88	95°	7.78
R-068	DCT1992	658374.64	950546.68	100°	10.98	T-112	DCT1976	614013.01	946730.33	95°	5.83
T-069	DCT1976	657395.91	950459.47	100°	10.51	R-113	JUN1993	613081.90	946708.70	95°	5.62
R-070	SSC1997	656481.15	950460.17	100°	5.94	T-114	DCT1976	612110.91	946635.31	95°	6.37
R-071	JAN1993	655346.21	950336.85	100°	6.77	R-115	CPE1992	611059.81	946625.00	95°	6.28
R-072	JAN1993	654440.05	950315.76	95°	6.70	R-116	SSC1996	610055.90	946561.14	95°	6.18
R-073	JAN1993	653289.58	950214.69	95°	7.22	R-117	CPE1991	609066.25	946441.43	95°	7.31
R-074	JAN1993	652407.49	950236.76	100°	10.15	R-118	JUN1993	607985.22	946368.23	95°	7.21
R-075	JAN1993	651308.91	950101.31	100°	9.87	R-119	FEB1974	606982.25	946382.00	95°	7.57
R-076	JAN1993	650345.29	949992.36	100°	9.81	R-120	APR1980	605867.57	946307.93	95°	8.79
R-077	JAN1993	649163.14	949936.98	100°	9.84	R-121	FEB1974	604782.47	946274.09	95°	6.81
R-078	FEB1975	648132.29	949927.83	100°	12.14	R-122	FEB1974	603784.49	946211.88	95°	8.69
T-079	SSC1998	647083.10	949738.16	100°	13.34	R-123	FEB1974	602768.51	946132.24	95°	7.32
R-080	MAR1993	645961.94	949773.07	95°	9.95	R-124	CPE1991	601672.84	945912.14	95°	11.19
R-081	MAR1993	644879.95	949776.41	95°	14.28	R-125	SSC1997	600600.04	945729.14	95°	6.35
R-081.3	-----	644532.42	949784.06	90°	-----	R-126	DEP1996	599599.84	945661.14	95°	7.66
R-081.7	-----	644165.64	949690.79	90°	-----	R-127	FEB1974	598574.99	945781.25	95°	7.21
R-082	FEB1974	643844.07	949652.18	90°	8.48	R-128	-----	597641.63	945749.61	95°	7.95
R-082.3	-----	643508.03	949643.62	90°	-----	R-2	DCT1974	596602.09	945772.70	95°	7.44
R-082.7	-----	643161.43	949656.89	90°	-----	R-3	DCT1974	595501.05	945700.93	95°	14.93
R-083	FEB1974	642824.95	949541.75	90°	9.15	R-4	DEC1991	594436.43	945582.99	95°	11.36
R-083.3	-----	642524.68	949359.40	90°	-----	T-5	AUG1978	593357.48	945615.86	95°	11.79
R-083.7	-----	642231.75	949360.66	90°	-----						

LEGEND

□ STATION 0+00

FIELD BOOKS: BROWARD 25, PAGES 26-90
BROWARD 26, PAGES 34-75
BROWARD 27, PAGES 1-61
BROWARD 66, PAGES 25-71
BROWARD 61, PAGES 1-10

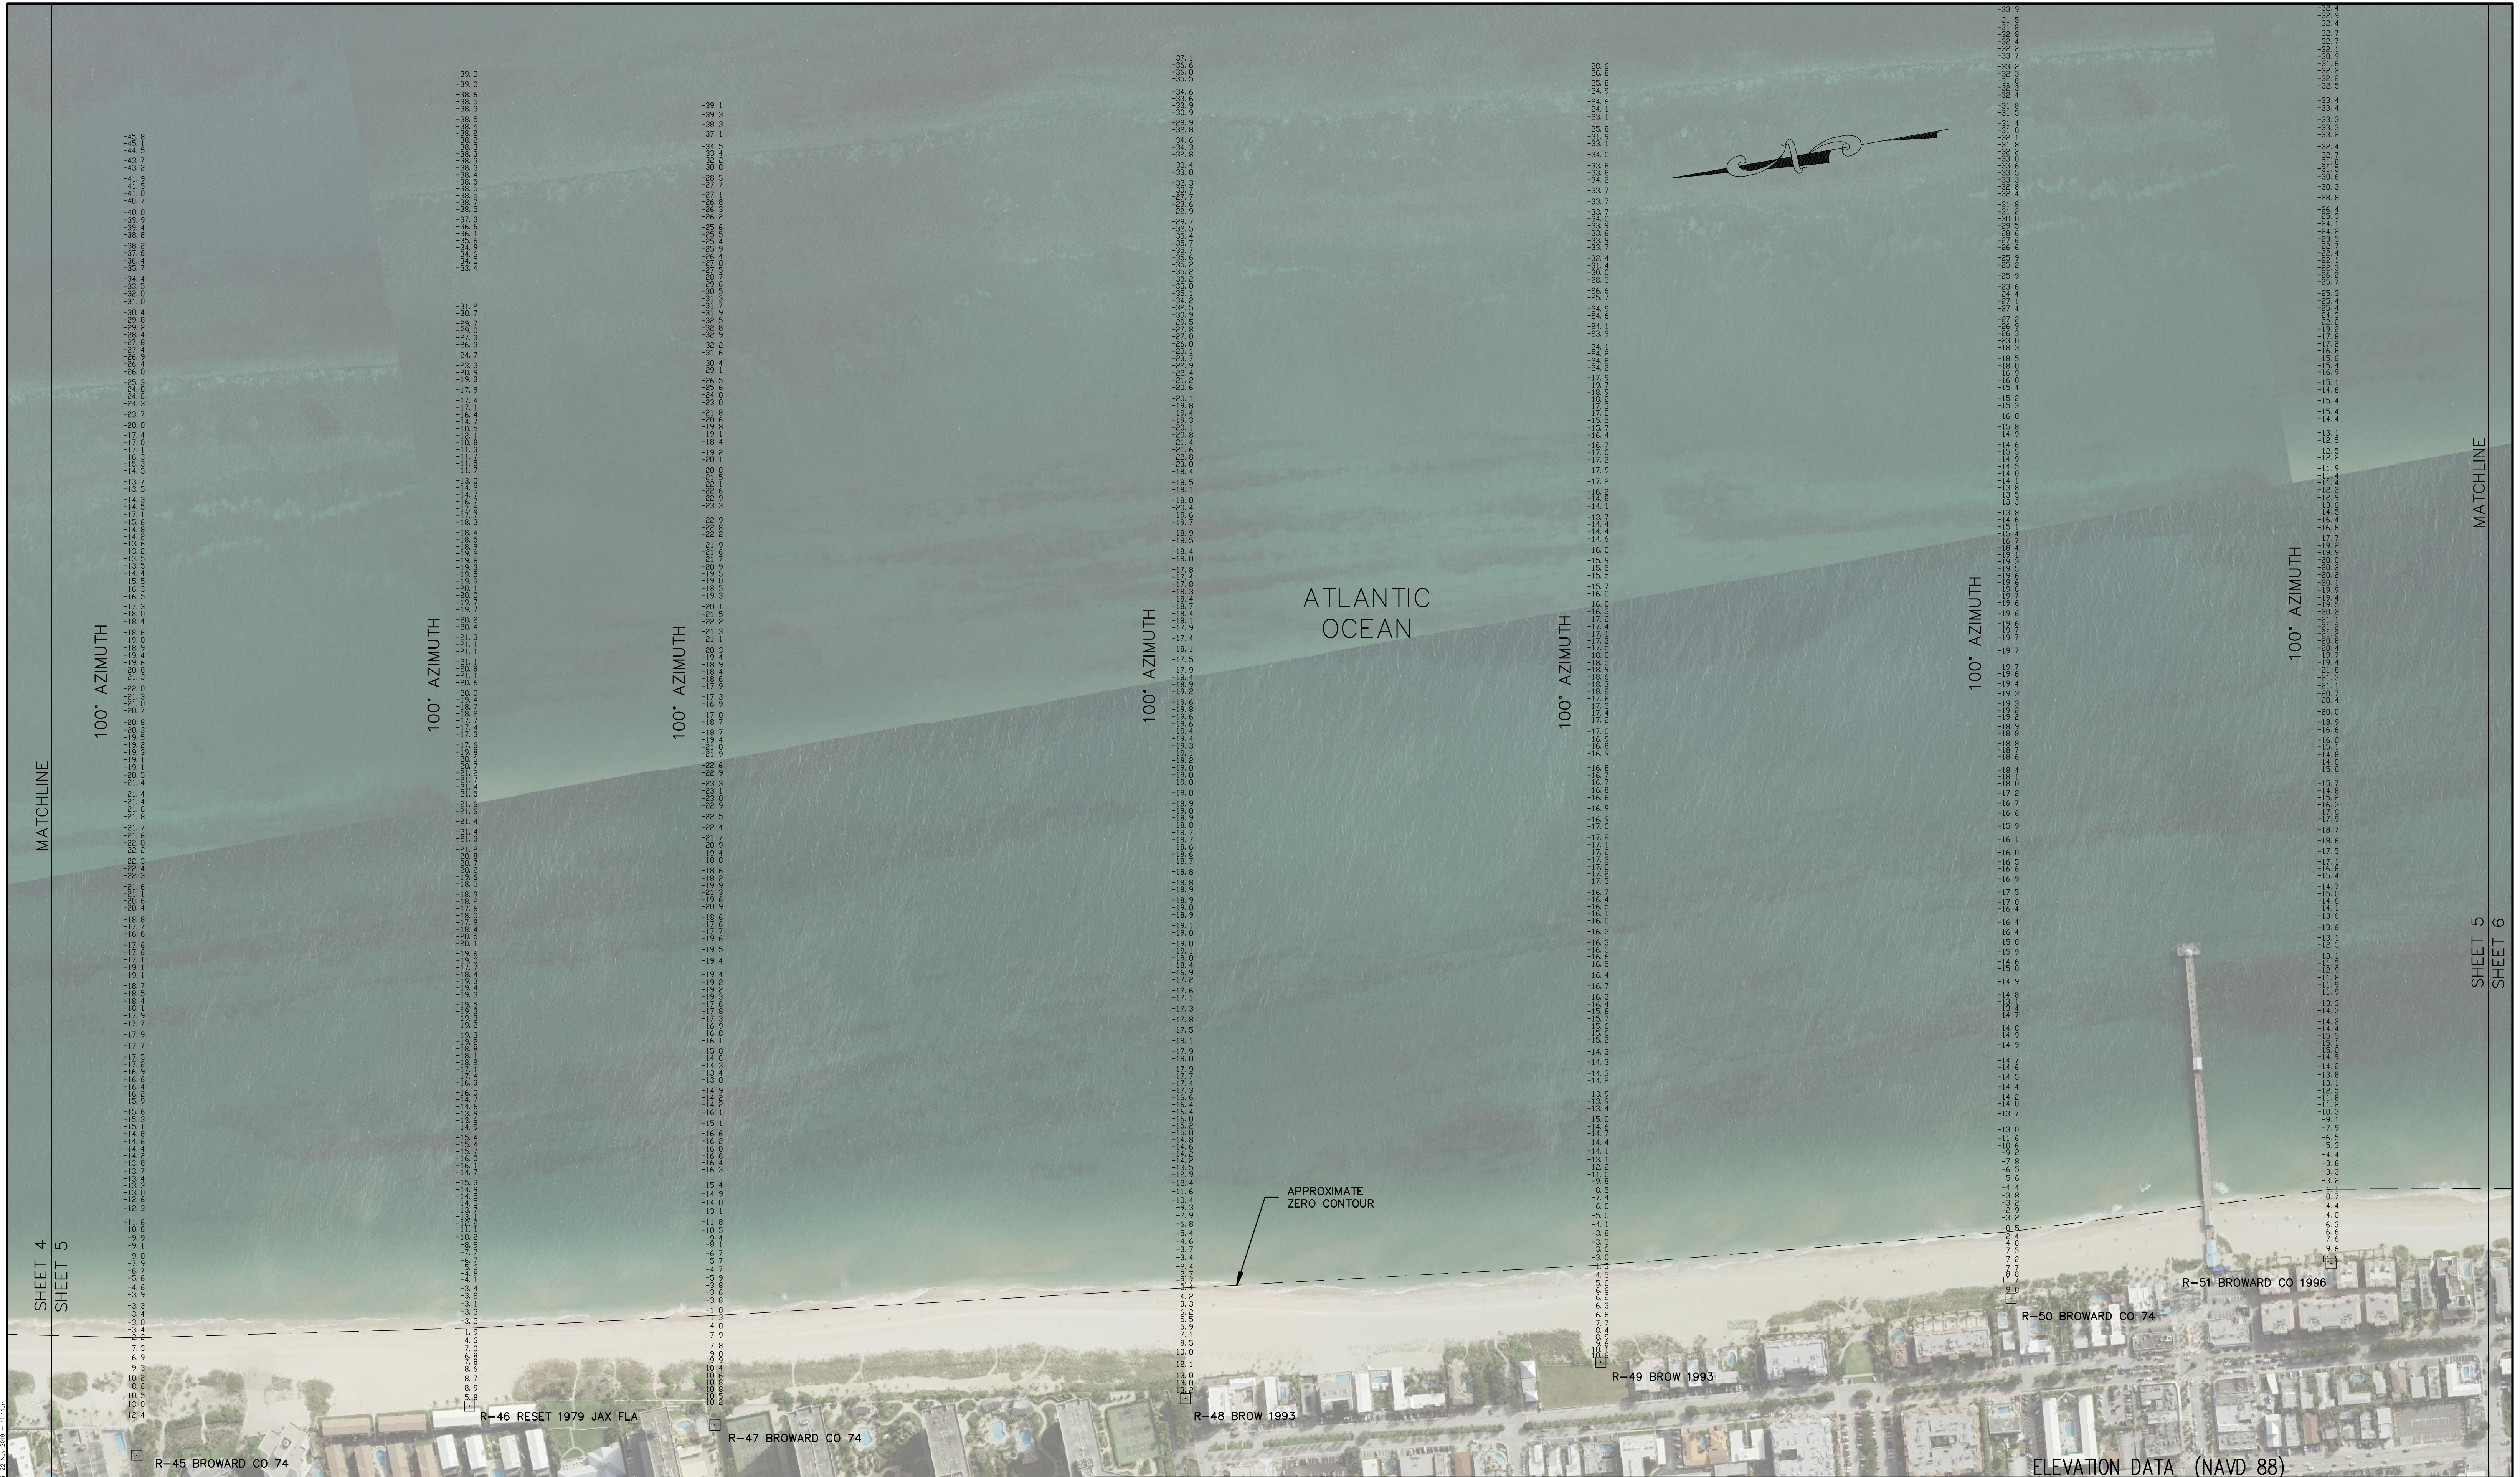

U:\Survey\35657-2.dwg, 35657-2.dwg, Date Plt: 22-Nov-2019 - 11:11am

0 200' 400'
HORIZONTAL SCALE 1" = 200'
INTENDED DISPLAY SCALE



JOHN R. MORGAN II, PSM
FLORIDA CERTIFICATION #3520

Morgan & Eklund Inc.

PROFESSIONAL SURVEY CONSULTANTS

4909 US HIGHWAY #1
VERO BEACH, FL 32967
PHONE: (772) 388-5364
FAX: (772) 388-3165

1612 NW 2ND AVENUE
SUITE 3
BOCA RATON, FL 33432
PHONE: (954) 421-6882
FAX: (954) 421-0425

LB #4298

CERTIFICATE OF SURVEYOR - I HEREBY CERTIFY THAT THE INFORMATION SHOWN HEREON IS IN ACCORDANCE WITH A RECENT FIELD SURVEY MADE UNDER MY DIRECTION, AND THAT IT IS TRUE AND CORRECT TO THE BEST OF MY KNOWLEDGE AND BELIEF, AND MEETS THE STANDARDS OF PRACTICE AS SET FORTH BY THE FLORIDA BOARD OF PROFESSIONAL LAND SURVEYORS IN CHAPTER 35-17, FLORIDA ADMINISTRATIVE CODE, PURSUANT TO SECTION 472.027, FLORIDA STATUTES.

JOHN R. MORGAN II, PLS
PROFESSIONAL LAND SURVEYOR #3520
STATE OF FLORIDA

ELEVATION DATA (NAVD 88)
TOPOGRAPHIC AND HYDROGRAPHIC SURVEY
BROWARD COUNTY POST-DORIAN BEACH MONITORING
BROWARD COUNTY R-25 THROUGH DADE R-5
- FOR -
OLSEN ASSOCIATES, INC.

DRAWN BY LFP/CAG	CHECKED BY JRM	FIELD BOOK PAGE NO.	SEE COVER	DATE OF SURVEY 11/7/19
---------------------	-------------------	------------------------	--------------	---------------------------

COMMISSION NO.
35657-2

SCALE
1" = 200'

DATE
11/19/19

SHEET 5 OF 51

JOHN R. MORGAN II, PSM
FLORIDA CERTIFICATION #3520

PROFESSIONAL SURVEY CONSULTANTS

LB #4298

CERTIFICATE OF SURVEYOR - I HEREBY CERTIFY THAT THE INFORMATION SHOWN HEREON IS IN ACCORDANCE WITH A RECENT FIELD SURVEY MADE UNDER MY DIRECTION, AND THAT IT IS TRUE AND CORRECT TO THE BEST OF MY KNOWLEDGE AND BELIEF, AND MEETS THE STANDARDS OF PRACTICE AS SET FORTH BY THE FLORIDA BOARD OF PROFESSIONAL LAND SURVEYORS IN CHAPTER 50-17, FLORIDA ADMINISTRATIVE CODE, PURSUANT TO SECTION 472.027, FLORIDA STATUTES.

JOHN R. MORGAN, II, PLS
PROFESSIONAL LAND SURVEYOR #3520
STATE OF FLORIDA

COMMISSION NO.


SCALE
1" = 200'

DATE
11/19/19

SHEET 8 OF 51

U:\Surveying\15652-2\15652-2.dwg, Date Plt: 22-Nov-2019 - 11:17am

0 200' 400'
HORIZONTAL SCALE 1" = 200'
INTENDED DISPLAY SCALE

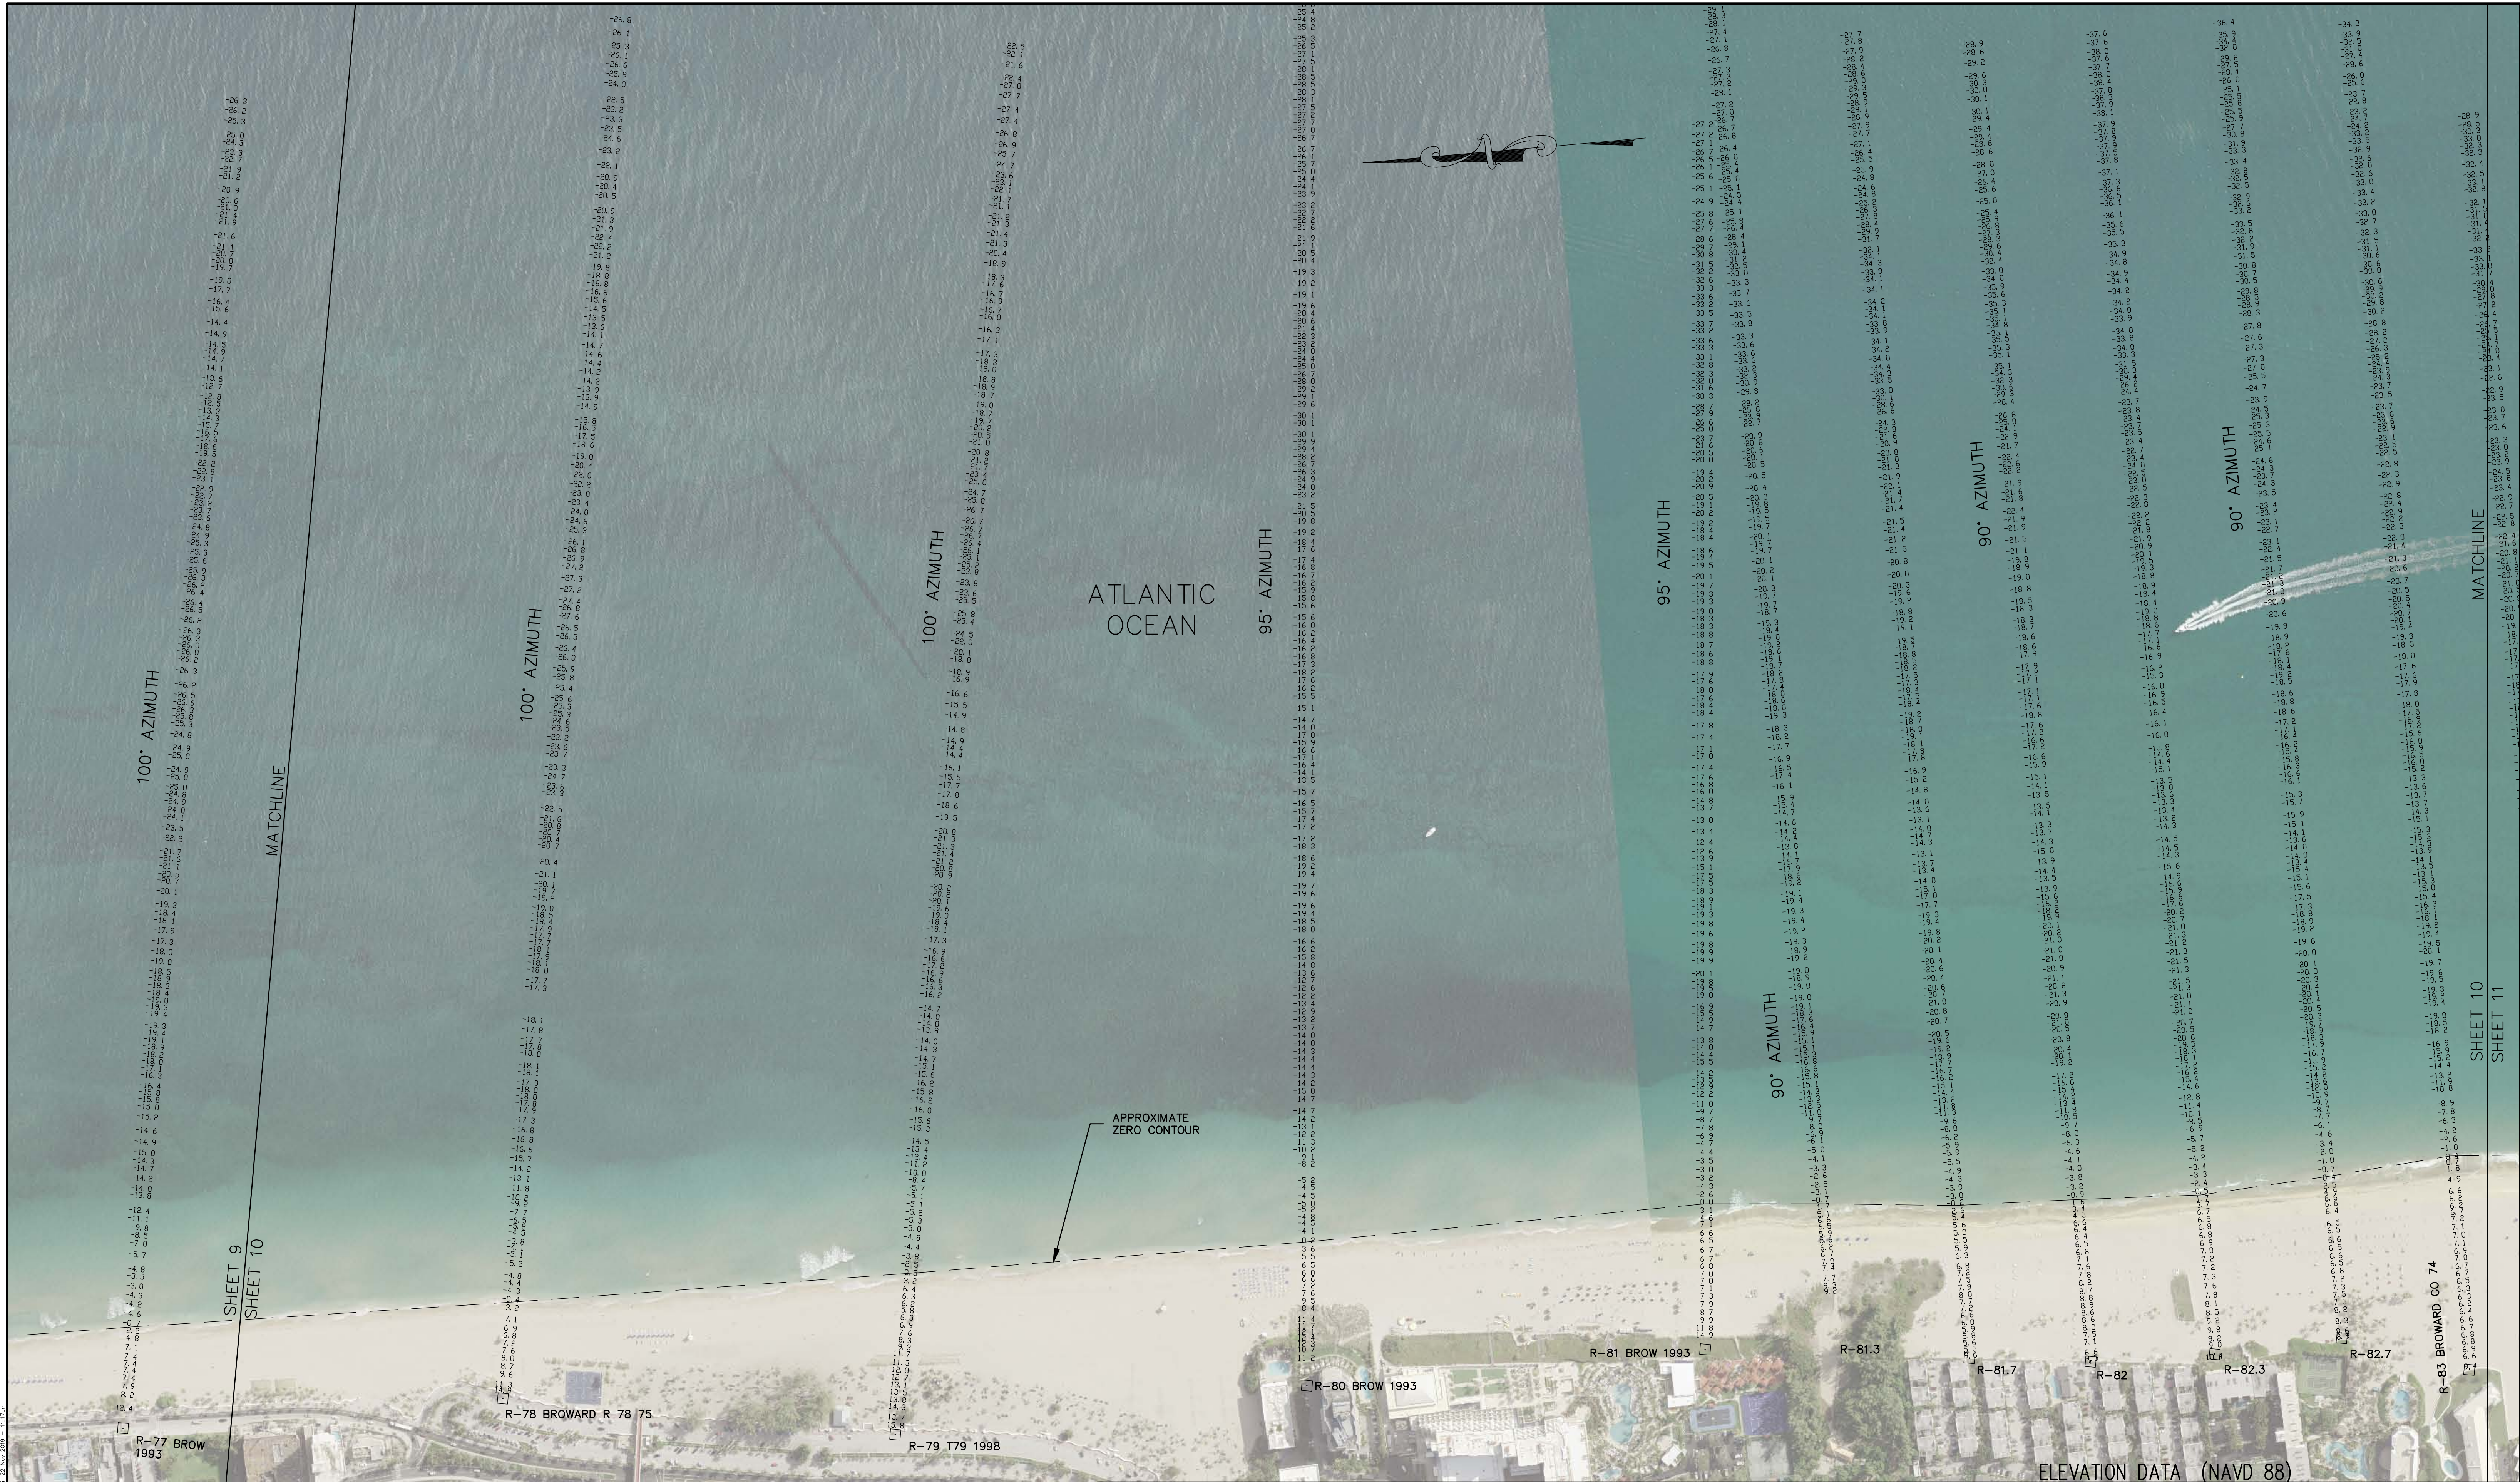

JOHN R. MORGAN II, PSM
FLORIDA CERTIFICATION #3520

Morgan & Eklund Inc.

PROFESSIONAL SURVEY CONSULTANTS

4909 US HIGHWAY #1
VERO BEACH, FL 32967
PHONE: (772) 388-5364
FAX: (772) 388-3165

1612 NW 2ND AVENUE
SUITE 3
BOCA RATON, FL 33432
PHONE: (954) 421-6682
FAX: (954) 421-0425

LB #4298

CERTIFICATE OF SURVEYOR - I HEREBY CERTIFY THAT THE INFORMATION SHOWN HEREON IS IN ACCORDANCE WITH A RECENT FIELD SURVEY MADE UNDER MY DIRECTION, AND THAT IT IS TRUE AND CORRECT TO THE BEST OF MY KNOWLEDGE AND BELIEF, AND MEETS THE STANDARDS OF PRACTICE AS SET FORTH BY THE FLORIDA BOARD OF PROFESSIONAL LAND SURVEYORS IN CHAPTER 36-17, FLORIDA ADMINISTRATIVE CODE, PURSUANT TO SECTION 472.027, FLORIDA STATUTES.

JOHN R. MORGAN II, PLS
PROFESSIONAL LAND SURVEYOR #3520
STATE OF FLORIDA

TOPOGRAPHIC AND HYDROGRAPHIC SURVEY BROWARD COUNTY POST-DORIAN BEACH MONITORING BROWARD COUNTY R-25 THROUGH DADE R-5 - FOR - OLSEN ASSOCIATES, INC.

DRAWN BY LFP/CAG	CHECKED BY JRM	FIELD BOOK PAGE NO.	SEE COVER	DATE OF SURVEY 11/7/19
---------------------	-------------------	------------------------	--------------	---------------------------

COMMISSION NO.
35657-2

SCALE
1" = 200'

DATE
11/19/19

SHEET 10 OF 51



0200'400' HORIZONTAL SCALE 1" = 200' INTENDED DISPLAY SCALE		Morgan & Eklund Inc. PROFESSIONAL SURVEY CONSULTANTS 4909 US HIGHWAY #1 VERO BEACH, FL 32967 PHONE: (772) 388-5364 FAX: (772) 388-3165 1612 NW 2ND AVENUE SUITE 3 BOCA RATON, FL 33432 PHONE: (954) 421-6682 FAX: (954) 421-0425 LB #4298		CERTIFICATE OF SURVEY - I HEREBY CERTIFY THAT THE INFORMATION SHOWN HEREON IS IN ACCORDANCE WITH A RECENT FIELD SURVEY MADE UNDER MY DIRECTION, AND THAT IT IS TRUE AND CORRECT TO THE BEST OF MY KNOWLEDGE AND BELIEF, AND MEETS THE STANDARDS OF PRACTICE AS SET FORTH BY THE FLORIDA BOARD OF PROFESSIONAL LAND SURVEYORS IN CHAPTER 31-17, FLORIDA ADMINISTRATIVE CODE, PURSUANT TO SECTION 472.027, FLORIDA STATUTES. JOHN R. MORGAN, II, PLS PROFESSIONAL LAND SURVEYOR #3520 STATE OF FLORIDA		TOPOGRAPHIC AND HYDROGRAPHIC SURVEY BROWARD COUNTY POST-DORIAN BEACH MONITORING BROWARD COUNTY R-25 THROUGH DADE R-5 - FOR - OLSEN ASSOCIATES, INC. DRAWN BY LFP/CAG CHECKED BY JRM FIELD BOOK PAGE NO. SEE COVER DATE OF SURVEY 11/7/19		COMMISSION NO. 35657-2 SCALE 1" = 200' DATE 11/19/19 SHEET 11 OF 51
--	--	---	--	--	--	---	--	---

U:\Surveying\35657-2\Drawings\35657-2.dwg Date: Fri, 22 Nov 2019 11:20am

SHEET 11
SHEET 12

MATCHLINE

94° AZIMUTH
-11.4
-11.1
0.3
400.0
400.3
500.0
500.3
500.6
500.9
501.2
501.5
501.8
502.1
502.4
502.7
503.0
503.3
503.6
503.9
504.2
504.5
504.8
505.1
505.4
505.7
506.0
506.3
506.6
506.9
507.2
507.5
507.8
508.1
508.4
508.7
509.0
509.3
509.6
509.9
510.2
510.5
510.8
511.1
511.4
511.7
512.0
512.3
512.6
512.9
513.2
513.5
513.8
514.1
514.4
514.7
515.0
515.3
515.6
515.9
516.2
516.5
516.8
517.1
517.4
517.7
518.0
518.3
518.6
518.9
519.2
519.5
519.8
520.1
520.4
520.7
521.0
521.3
521.6
521.9
522.2
522.5
522.8
523.1
523.4
523.7
524.0
524.3
524.6
524.9
525.2
525.5
525.8
526.1
526.4
526.7
527.0
527.3
527.6
527.9
528.2
528.5

U:\Survey\35657-2\Drawings\35657-2.dwg Date: Fri, 22 Nov 2019 - 11:21am

0 200' 400'
HORIZONTAL SCALE 1" = 200'
INTENDED DISPLAY SCALE



JOHN R. MORGAN II, PSM
FLORIDA CERTIFICATION #3520

Morgan & Eklund Inc.

PROFESSIONAL SURVEY CONSULTANTS

4909 US HIGHWAY #1
VERO BEACH, FL 32967
PHONE: (772) 388-5364
FAX: (772) 388-3165

1612 NW 2ND AVENUE
SUITE 3
BOCA RATON, FL 33432
PHONE: (954) 421-6682
FAX: (954) 421-0425

LB #4298

CERTIFICATE OF SURVEYOR - I HEREBY CERTIFY THAT THE INFORMATION SHOWN HEREON IS IN ACCORDANCE WITH A RECENT FIELD SURVEY MADE UNDER MY DIRECTION, AND THAT IT IS TRUE AND CORRECT TO THE BEST OF MY KNOWLEDGE AND BELIEF, AND MEETS THE STANDARDS OF PRACTICE AS SET FORTH BY THE FLORIDA BOARD OF PROFESSIONAL LAND SURVEYORS IN CHAPTER 33-17, FLORIDA ADMINISTRATIVE CODE, PURSUANT TO SECTION 472.027, FLORIDA STATUTES.

JOHN R. MORGAN II, PLS
PROFESSIONAL LAND SURVEYOR #3520
STATE OF FLORIDA

TOPOGRAPHIC AND HYDROGRAPHIC SURVEY
BROWARD COUNTY POST-DORIAN BEACH MONITORING
BROWARD COUNTY R-25 THROUGH DADE R-5
- FOR -
OLSEN ASSOCIATES, INC.

DRAWN BY
LFP/CAG

CHECKED BY
JRM

FIELD BOOK
PAGE NO.
SEE
COVER

DATE OF SURVEY
11/7/19

COMMISSION NO.
35657-2

SCALE
1" = 200'

DATE
11/19/19

SHEET 13 OF 51

MATCHLINE

SHEET 12
SHEET 13

92° AZIMUTH

100° AZIMUTH

100° AZIMUTH

ATLANTIC
OCEAN

100° AZIMUTH

95° AZIMUTH

95° AZIMUTH

MATCHLINE

SHEET 13
SHEET 14

R-97 BRO T 97 76

R-98 BROW 1993

R-99 BROW 1993

R-100 BROWARD CO 74

R-101 CPE T 101 91

R-102 BRO T 102 76

ELEVATION DATA (NAVD 88)

\\sls\sls\proj\2019\2019-2020\1907-2.dwg, Date: Fri, 22 Nov 2019 11:22am

0 200' 400'
HORIZONTAL SCALE 1" = 200'
INTENDED DISPLAY SCALE

SHEET 13
SHEET 14

MATCHLINE

95° AZIMUTH

R-103 BROWARD CO 74

95° AZIMUTH

R-104 BROWARD CO 74

95° AZIMUTH

R-105 BROWARD CO RESET 00

ATLANTIC OCEAN

APPROXIMATE
ZERO CONTOUR

95° AZIMUTH

R-106 BROWARD CO 74

95° AZIMUTH

R-107 BROWARD CO 74

R-108 BROWARD CO 74

ELEVATION DATA (NAVD 88)

TOPOGRAPHIC AND HYDROGRAPHIC SURVEY
BROWARD COUNTY POST-DORIAN BEACH MONITORING
BROWARD COUNTY R-25 THROUGH DADE R-5
- FOR -
OLSEN ASSOCIATES, INC.

DRAWN BY LFP/CAG	CHECKED BY JRM	FIELD BOOK PAGE NO.	SEE COVER	DATE OF SURVEY 11/7/19
---------------------	-------------------	------------------------	--------------	---------------------------

COMMISSION NO. 35657-2
SCALE 1" = 200'
DATE 11/19/19
SHEET 14 OF 51



JOHN R. MORGAN II, PSM
FLORIDA CERTIFICATION #3520

Morgan & Eklund Inc.
PROFESSIONAL SURVEY CONSULTANTS

4909 US HIGHWAY #1
VERO BEACH, FL 32967
PHONE: (772) 388-5364
FAX: (772) 388-3165

LB #4298

1612 NW 2ND AVENUE
SUITE 3
BOCA RATON, FL 33432
PHONE: (954) 421-6682
FAX: (954) 421-0425

CERTIFICATE OF SURVEYOR - I HEREBY CERTIFY THAT THE INFORMATION SHOWN HEREON IS IN ACCORDANCE WITH A RECENT FIELD SURVEY MADE UNDER MY DIRECTION, AND THAT IT IS TRUE AND CORRECT TO THE BEST OF MY KNOWLEDGE AND BELIEF, AND MEETS THE STANDARDS OF PRACTICE AS SET FORTH BY THE FLORIDA BOARD OF PROFESSIONAL LAND SURVEYORS IN CHAPTER 33-17, FLORIDA ADMINISTRATIVE CODE, PURSUANT TO SECTION 472.027, FLORIDA STATUTES.

JOHN R. MORGAN II, PLS
PROFESSIONAL LAND SURVEYOR #3520
STATE OF FLORIDA

MATCHLINE

SHEET 14
SHEET 15

95° AZIMUTH

U:\Surveying\35657-2\Brow\35657-2.dwg, Date: Fri, 22 Nov 2019 - 11:23am

SHEET 14
SHEET 15

MATCHLINE

95° AZIMUTH

95° AZIMUTH

95° AZIMUTH

95° AZIMUTH

95° AZIMUTH

95° AZIMUTH

95° AZIMUTH

MATCHLINE

SHEET 15
SHEET 16

ATLANTIC
OCEAN

APPROXIMATE
ZERO CONTOUR

0 200' 400'
HORIZONTAL SCALE 1" = 200'
INTENDED DISPLAY SCALE



JOHN R. MORGAN II, PSM
FLORIDA CERTIFICATION #3520

Morgan & Eklund Inc.

PROFESSIONAL SURVEY CONSULTANTS

4909 US HIGHWAY #1
VERO BEACH, FL 32967
PHONE: (772) 388-5364
FAX: (772) 388-3165

LB #4298

1612 NW 2ND AVENUE
SUITE 3
BOCA RATON, FL 33432
PHONE: (954) 421-6682
FAX: (954) 421-0425

CERTIFICATE OF SURVEYOR - I HEREBY CERTIFY THAT THE INFORMATION SHOWN HEREON IS IN ACCORDANCE WITH A RECENT FIELD SURVEY MADE UNDER MY DIRECTION, AND THAT IT IS TRUE AND CORRECT TO THE BEST OF MY KNOWLEDGE AND BELIEF, AND MEETS THE STANDARDS OF PRACTICE AS SET FORTH BY THE FLORIDA BOARD OF PROFESSIONAL LAND SURVEYORS IN CHAPTER 36-17, FLORIDA ADMINISTRATIVE CODE, PURSUANT TO SECTION 472.027, FLORIDA STATUTES.

JOHN R. MORGAN II, PLS
PROFESSIONAL LAND SURVEYOR #3520
STATE OF FLORIDA

ELEVATION DATA (NAVD 88)

TOPOGRAPHIC AND HYDROGRAPHIC SURVEY
BROWARD COUNTY POST-DORIAN BEACH MONITORING
BROWARD COUNTY R-25 THROUGH DADE R-5
- FOR -
OLSEN ASSOCIATES, INC.

DRAWN BY
LFP/CAG

CHECKED BY
JRM

FIELD BOOK
PAGE NO. SEE
COVER

DATE OF SURVEY
11/7/19

COMMISSION NO.
35657-2

SCALE
1" = 200'

DATE
11/19/19

SHEET 15 OF 51

R-115 C.P.E.
115.0 1+10

R-114 BRO T 114 76

R-113 BRO 1993

R-112 BRO T 112 76

R-111 BRO T 111 76

R-110 BROWARD CO 74

R-109 BRO 1993

U:\Survey\35657-2\Drawings\35657-2.dwg, Date Plt: 22-Nov-2019 - 11:25am



0 200' 400'
HORIZONTAL SCALE 1" = 200'
INTENDED DISPLAY SCALE



JOHN R. MORGAN II, PSM
FLORIDA CERTIFICATION #3520

Morgan & Eklund Inc.

PROFESSIONAL SURVEY CONSULTANTS

4909 US HIGHWAY #1
VERO BEACH, FL 32967
PHONE: (772) 388-5364
FAX: (772) 388-3165

1612 NW 2ND AVENUE
SUITE 3
BOCA RATON, FL 33432
PHONE: (954) 421-6682
FAX: (954) 421-0425

LB #4298

CERTIFICATE OF SURVEYOR - I HEREBY CERTIFY THAT THE INFORMATION SHOWN HEREON IS IN ACCORDANCE WITH A RECENT FIELD SURVEY MADE UNDER MY DIRECTION, AND THAT IT IS TRUE AND CORRECT TO THE BEST OF MY KNOWLEDGE AND BELIEF, AND MEETS THE STANDARDS OF PRACTICE AS SET FORTH BY THE FLORIDA BOARD OF PROFESSIONAL LAND SURVEYORS IN CHAPTER 33-17, FLORIDA ADMINISTRATIVE CODE, PURSUANT TO SECTION 472.027, FLORIDA STATUTES.

JOHN R. MORGAN II, PSM
PROFESSIONAL LAND SURVEYOR #3520
STATE OF FLORIDA

ELEVATION DATA (NAVD 88)
TOPOGRAPHIC AND HYDROGRAPHIC SURVEY
BROWARD COUNTY POST-DORIAN BEACH MONITORING
BROWARD COUNTY R-25 THROUGH DADE R-5
- FOR -
OLSEN ASSOCIATES, INC.

DRAWN BY LFP/CAG	CHECKED BY JRM	FIELD BOOK PAGE NO.	SEE COVER	DATE OF SURVEY 11/7/19
---------------------	-------------------	------------------------	--------------	---------------------------

COMMISSION NO. 35657-2
SCALE 1" = 200'
DATE 11/19/19
SHEET 16 OF 51

U:\Surveying\35657-2\Drawings\35657-2.dwg, Date: Fri, 22 Nov 2019 11:26am

SHEET 16
SHEET 17

MATCHLINE

95° AZIMUTH

R-122 BROWARD CO 74

95° AZIMUTH

R-123 BROWARD CO 74

95° AZIMUTH

R-124 C.P.E. R124 0+0

95° AZIMUTH

R-125 BROWARD CO RESET 1997

95° AZIMUTH

R-126 BROWARD CO RESET 1996

95° AZIMUTH

R-127 BROWARD CO 74

SHEET 17
SHEET 18

MATCHLINE

0 200' 400'
HORIZONTAL SCALE 1" = 200'
INTENDED DISPLAY SCALE

Morgan & Eklund Inc.

PROFESSIONAL SURVEY CONSULTANTS

4909 US HIGHWAY #1
VERO BEACH, FL 32967
PHONE: (772) 388-5364
FAX: (772) 388-3165

1612 NW 2ND AVENUE
SUITE 3
BOCA RATON, FL 33432
PHONE: (954) 421-6882
FAX: (954) 421-0425



JOHN R. MORGAN II, PSM
FLORIDA CERTIFICATION #3520

LB #4298

CERTIFICATE OF SURVEYOR - I HEREBY CERTIFY THAT THE INFORMATION SHOWN HEREON IS IN ACCORDANCE WITH A RECENT FIELD SURVEY MADE UNDER MY DIRECTION, AND THAT IT IS TRUE AND CORRECT TO THE BEST OF MY KNOWLEDGE AND BELIEF, AND MEETS THE STANDARDS OF PRACTICE AS SET FORTH BY THE FLORIDA BOARD OF PROFESSIONAL LAND SURVEYORS IN CHAPTER 35-17, FLORIDA ADMINISTRATIVE CODE, PURSUANT TO SECTION 472.027, FLORIDA STATUTES.

JOHN R. MORGAN II, PLS
PROFESSIONAL LAND SURVEYOR #3520
STATE OF FLORIDA

TOPOGRAPHIC AND HYDROGRAPHIC SURVEY
BROWARD COUNTY POST-DORIAN BEACH MONITORING
BROWARD COUNTY R-25 THROUGH DADE R-5
- FOR -
OLSEN ASSOCIATES, INC.

DRAWN BY
LFP/CAG

CHECKED BY
JRM

FIELD BOOK
PAGE NO. SEE
COVER





DATE OF SURVEY
11/7/19

COMMISSION NO.
35657-2

SCALE
1" = 200'

DATE
11/19/19

SHEET 17 OF 51

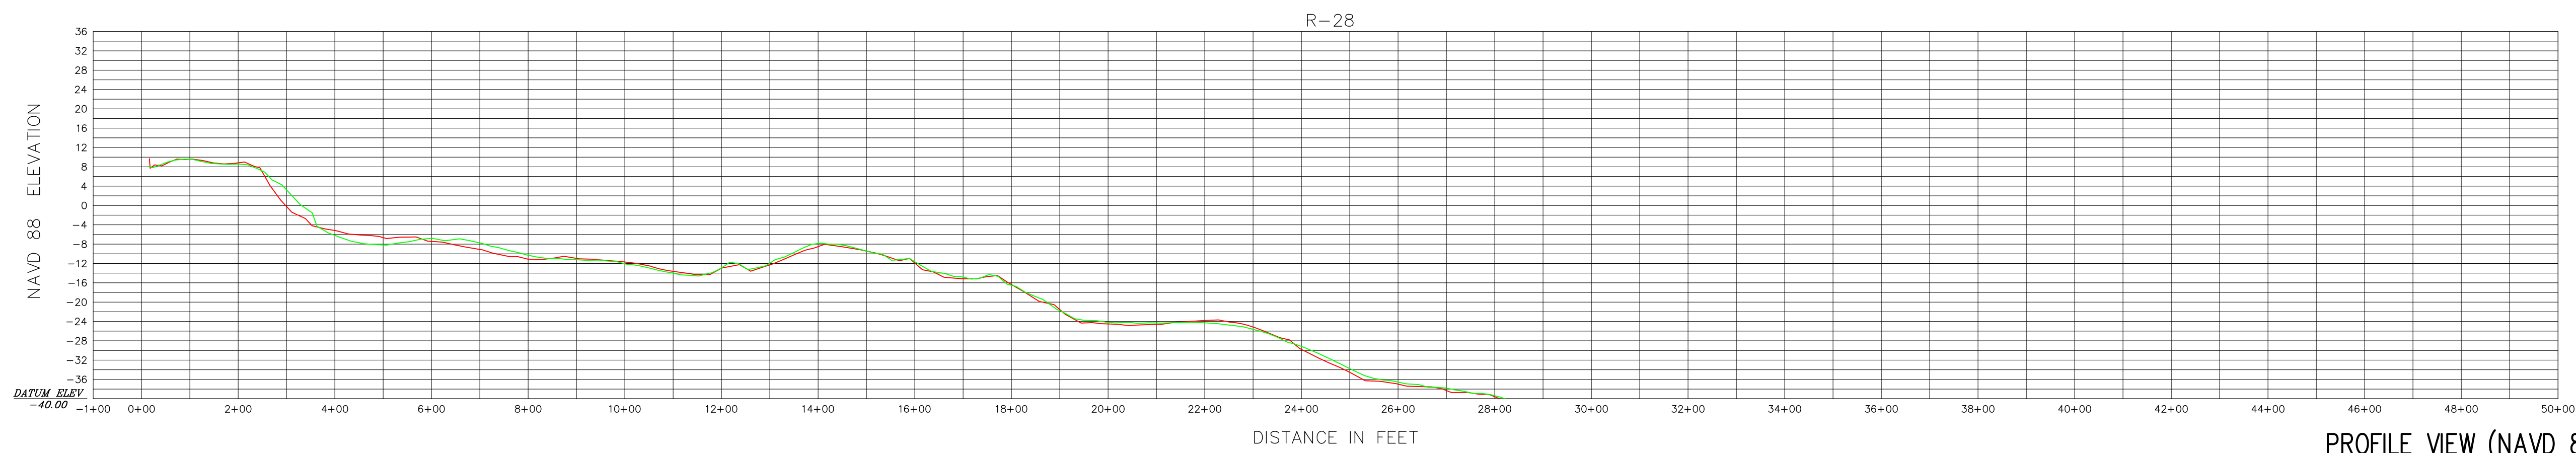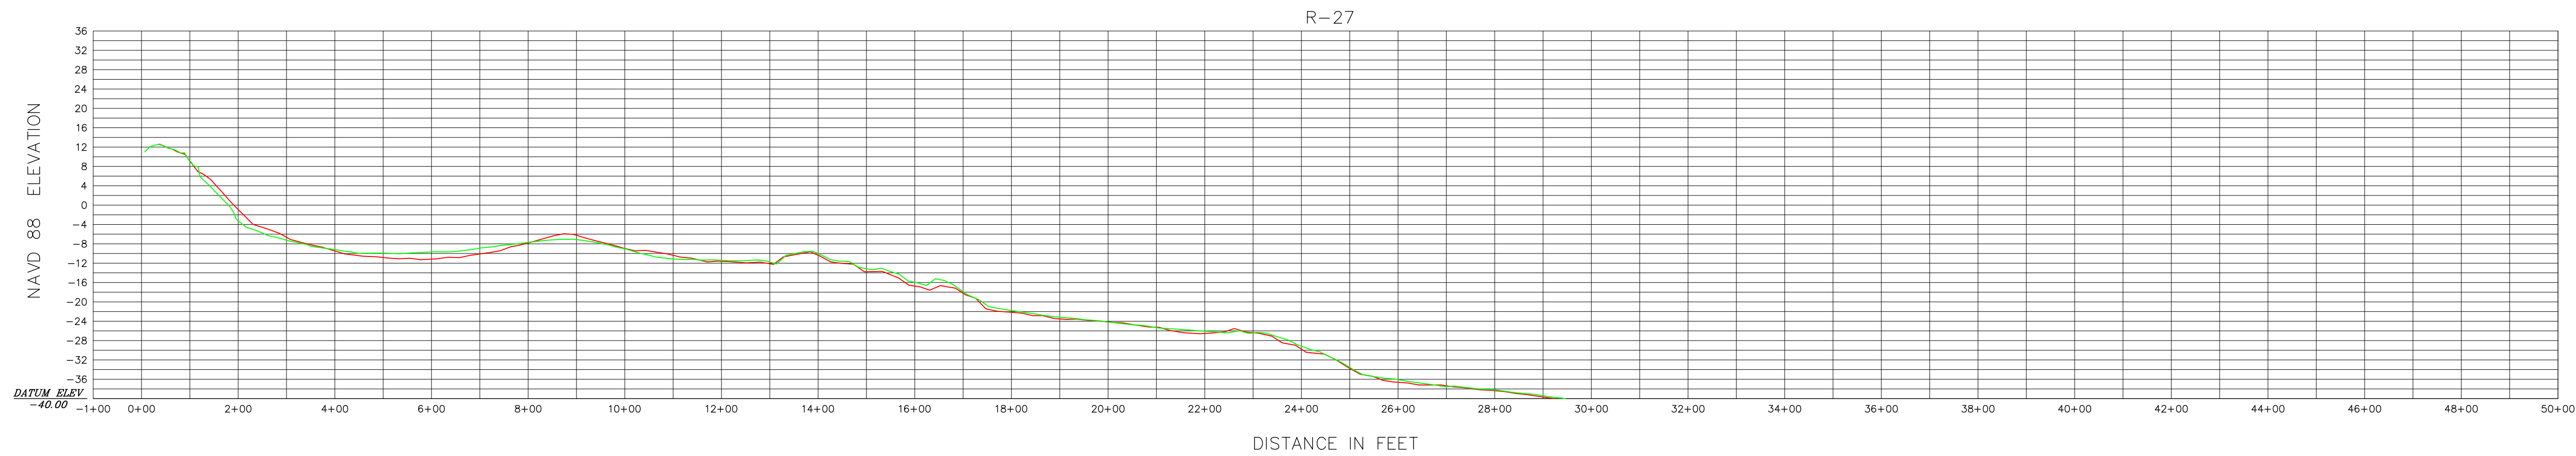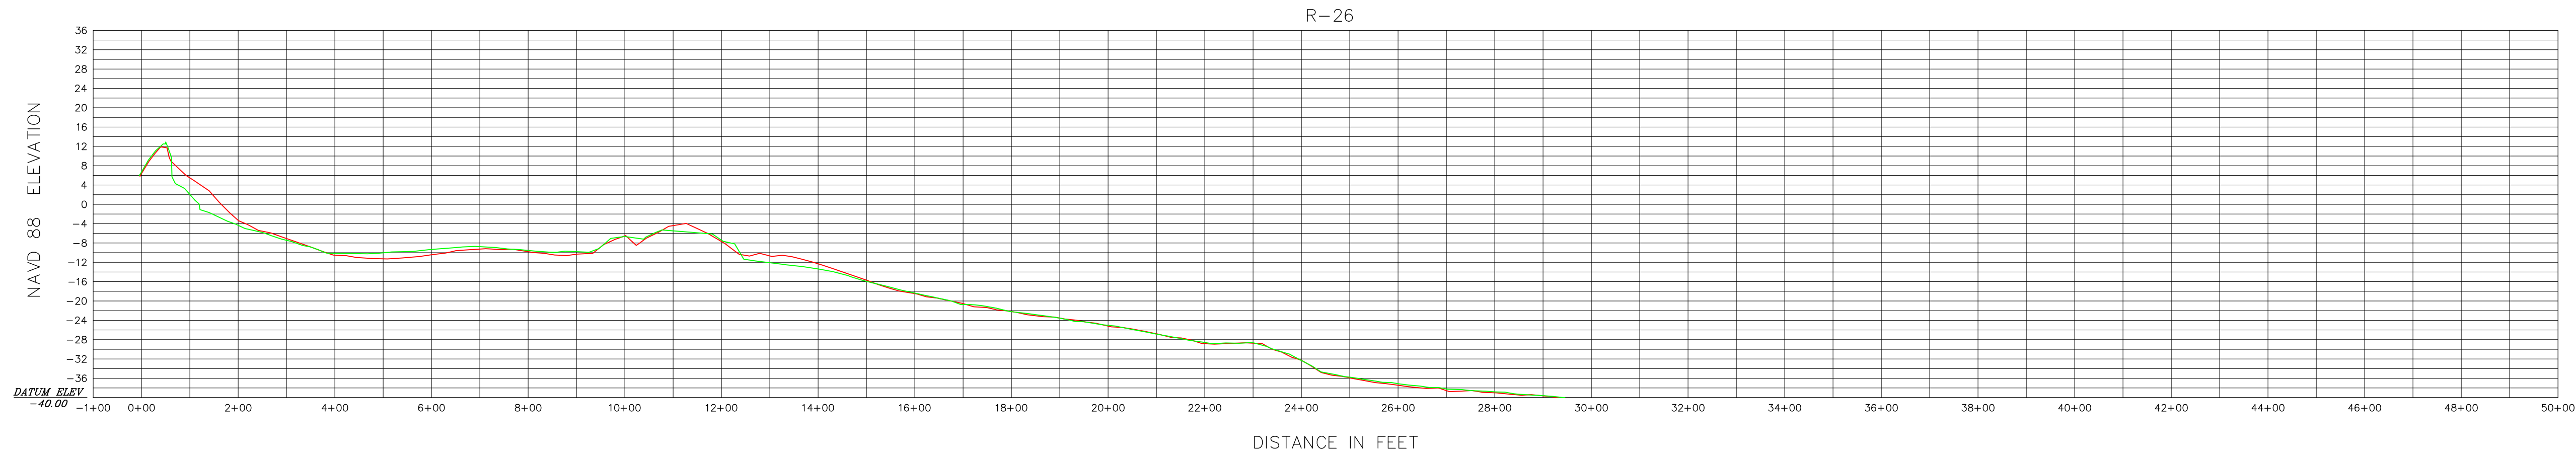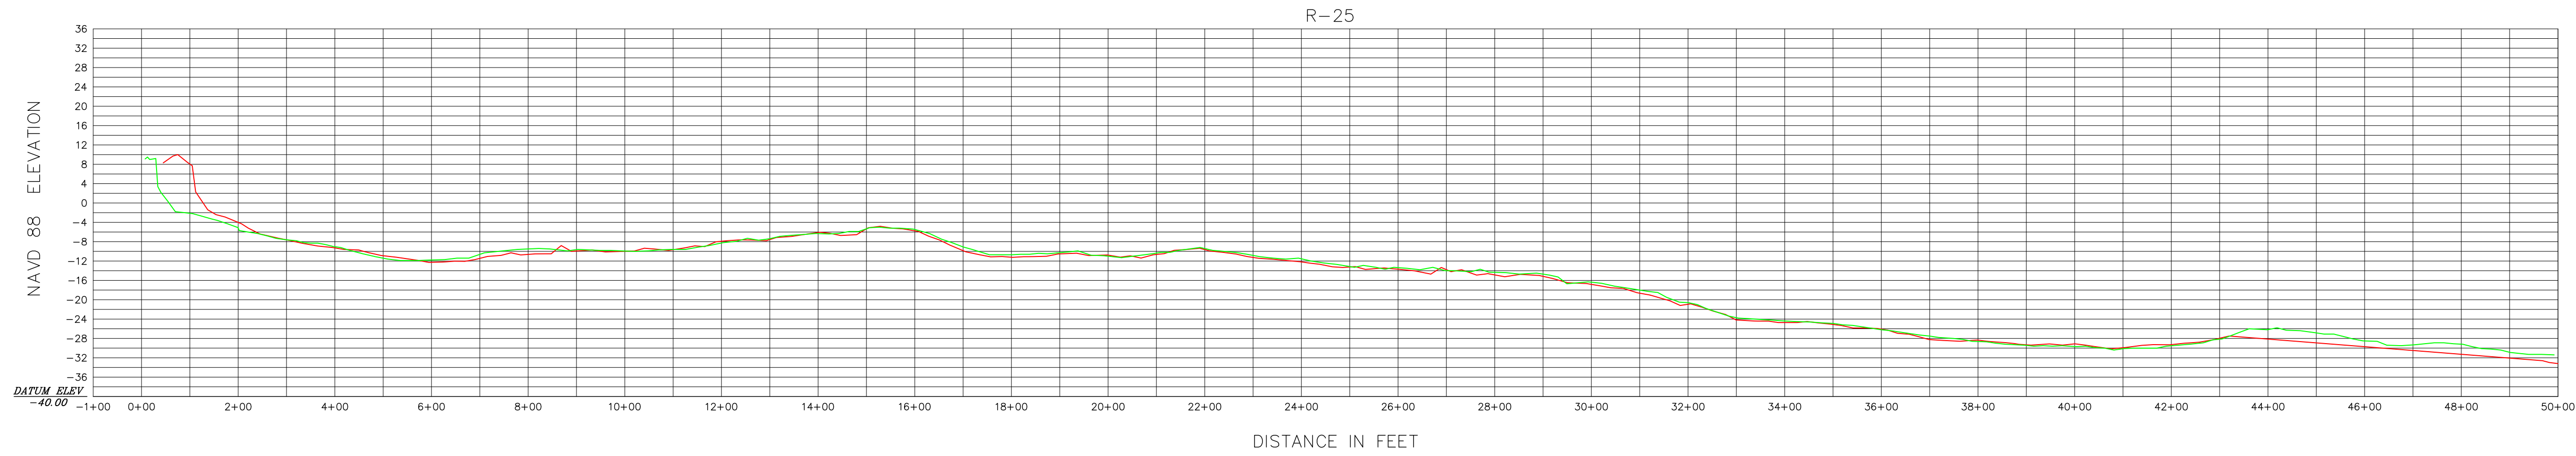

HORIZONTAL SCALE 1" = 200'
INTENDED DISPLAY SCALE

VERTICAL SCALE 1" = 20'
INTENDED DISPLAY SCALE

LEGEND
— NOVEMBER 2017
— NOVEMBER 2019



JOHN R. MORGAN II, PSM
FLORIDA CERTIFICATION #3520

Morgan & Eklund Inc.

PROFESSIONAL SURVEY CONSULTANTS

4909 US HIGHWAY #1
VERO BEACH, FL 32967
PHONE: (772) 388-5364
FAX: (772) 388-3165

1612 NW 2ND AVENUE
SUITE 3
BOCA RATON, FL 33432
PHONE: (954) 421-6682
FAX: (954) 421-0425

LB #4298

CERTIFICATE OF SURVEYOR - I HEREBY CERTIFY THAT THE INFORMATION SHOWN HEREON IS IN ACCORDANCE WITH A RECENT FIELD SURVEY MADE UNDER MY DIRECTION, AND THAT IT IS TRUE AND CORRECT TO THE BEST OF MY KNOWLEDGE AND BELIEF, AND MEETS THE STANDARDS OF PRACTICE AS SET FORTH BY THE FLORIDA BOARD OF PROFESSIONAL LAND SURVEYORS IN CHAPTER 6J-17, FLORIDA ADMINISTRATIVE CODE, PURSUANT TO SECTION 472.027, FLORIDA STATUTES.

JOHN R. MORGAN II, PLS
PROFESSIONAL LAND SURVEYOR #3520
STATE OF FLORIDA

PROFILE VIEW (NAVD 88)
TOPOGRAPHIC AND HYDROGRAPHIC SURVEY
BROWARD COUNTY POST-DORIAN BEACH MONITORING
BROWARD COUNTY R-25 THROUGH DADE R-5
- FOR -
OLSEN ASSOCIATES, INC.

COMMISSION NO.
35657-2

SCALE
1" = 200'

DATE
11/18/2019





DRAWN BY
CAG

CHECKED BY
JRM

FIELD BOOK
PAGE NO. COVER

DATE OF SURVEY
11/7/2019

SHEET 19 OF 51

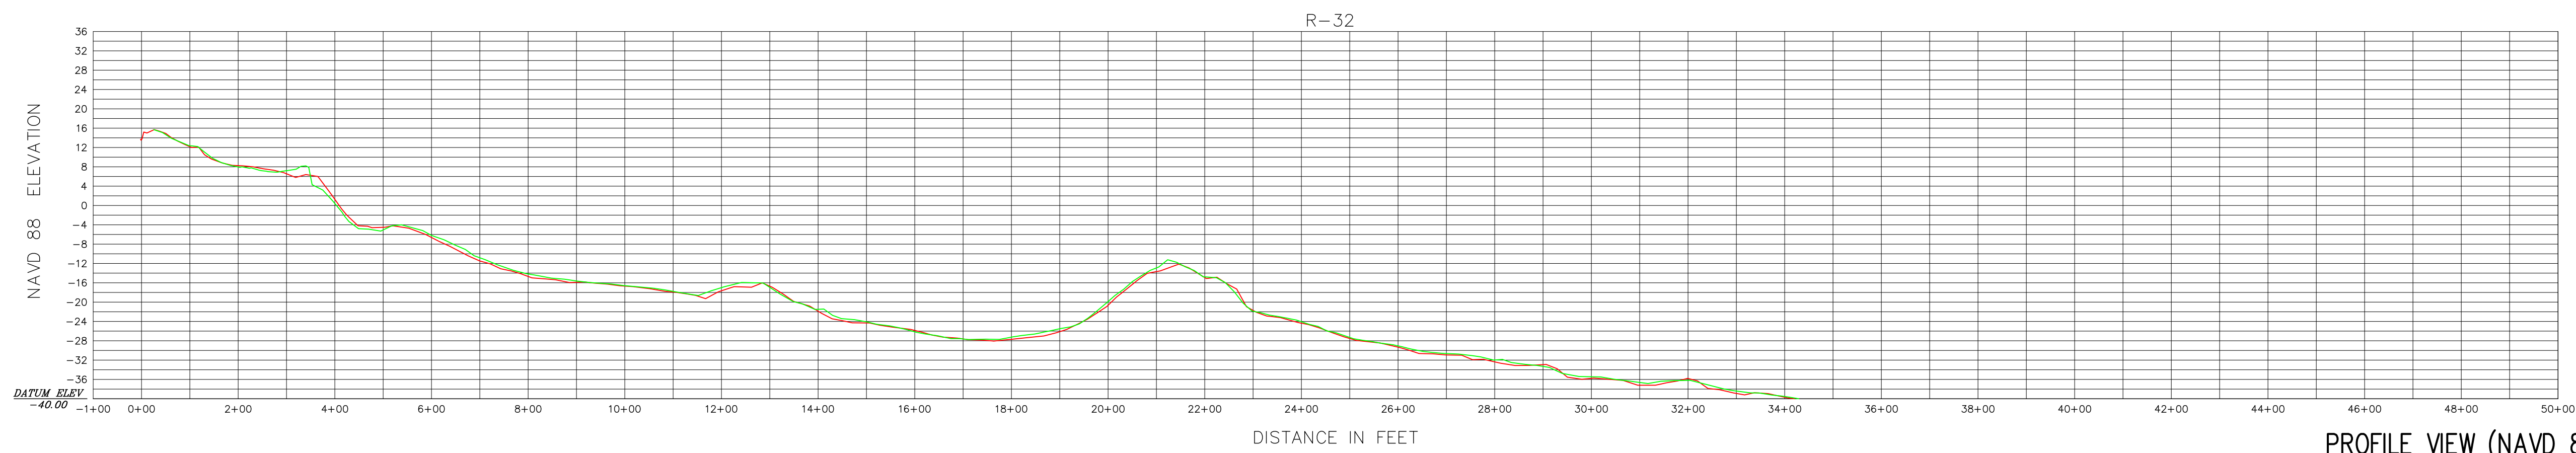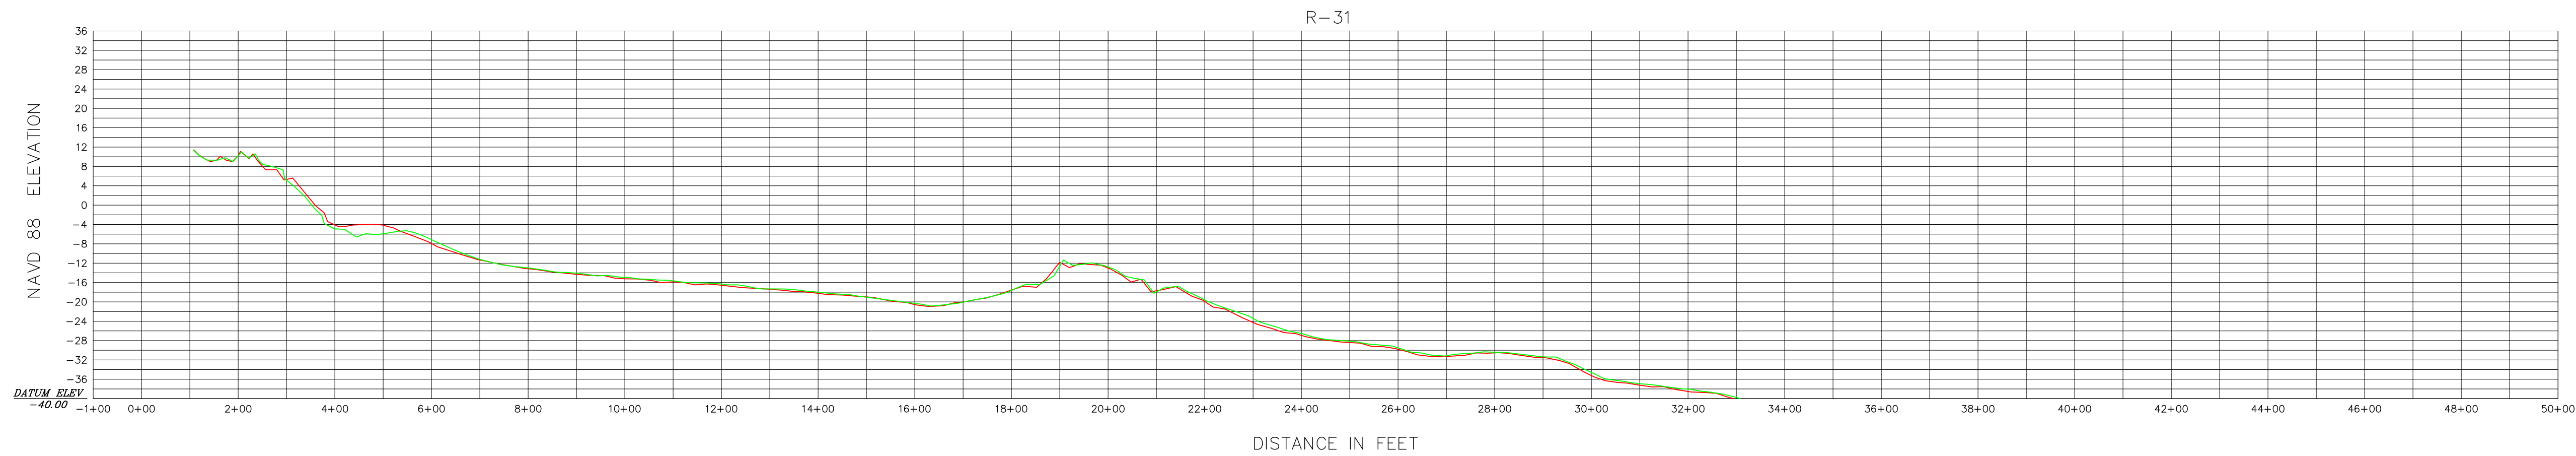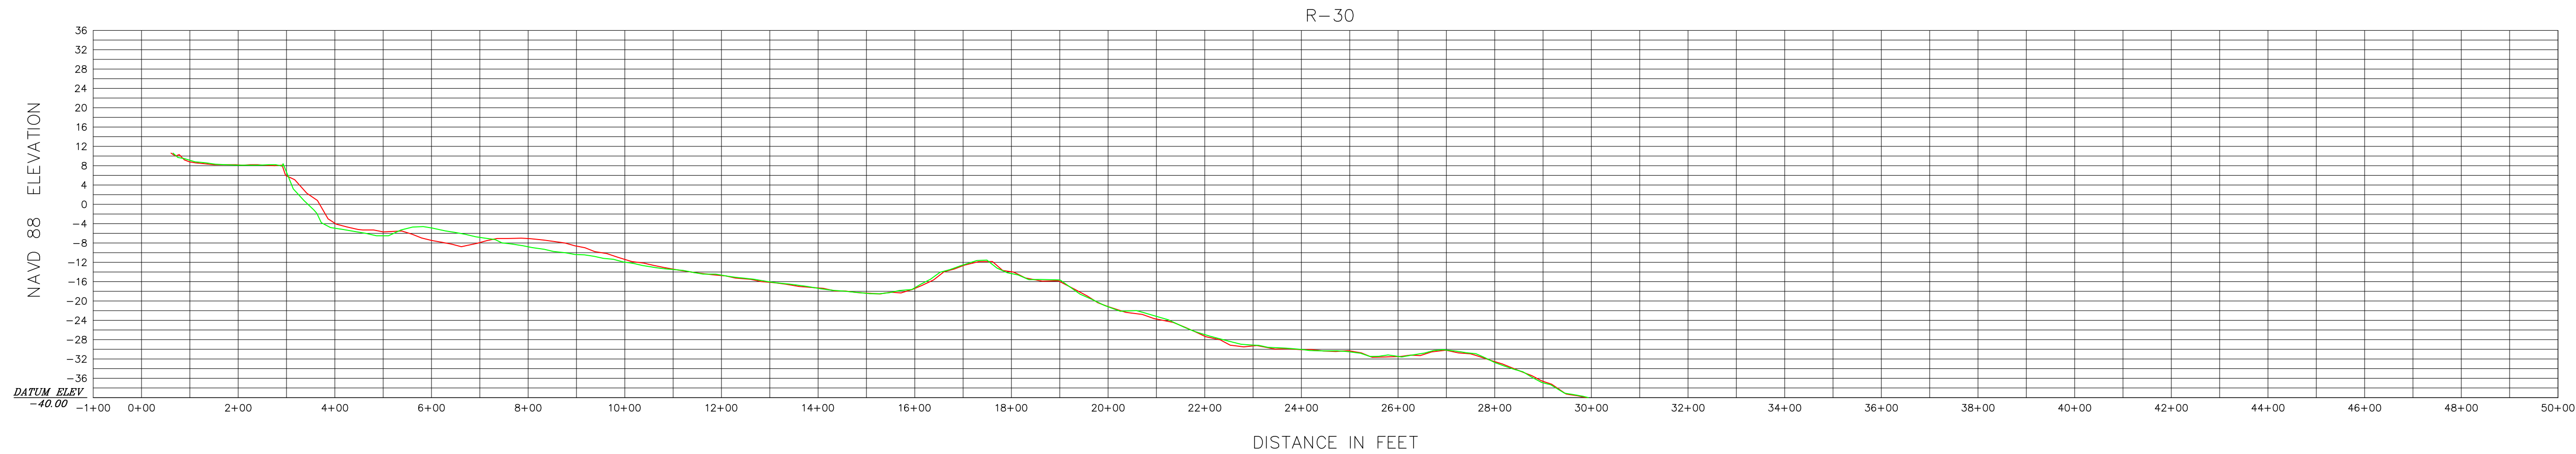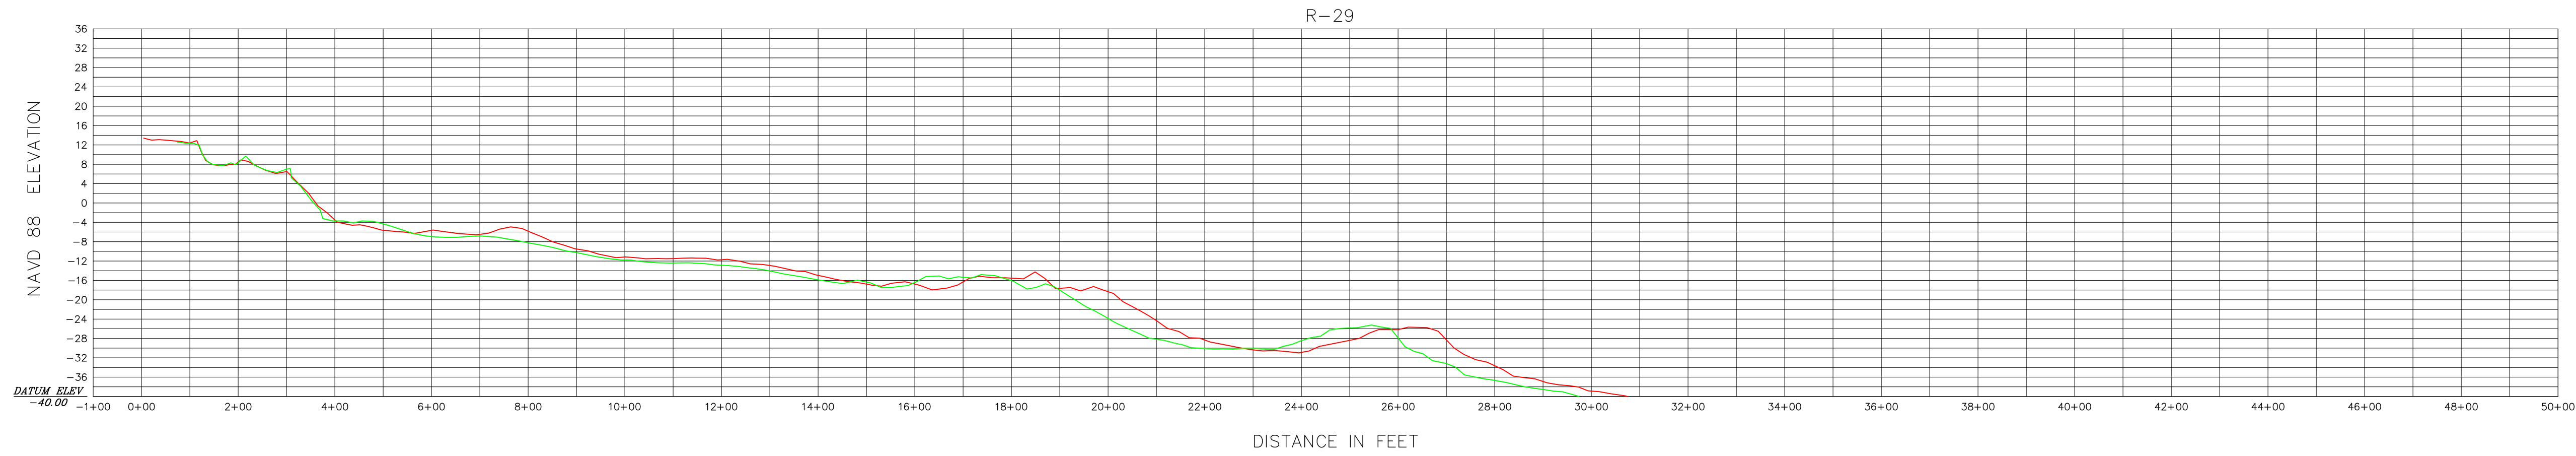

HORIZONTAL SCALE 1" = 200'
INTENDED DISPLAY SCALE

VERTICAL SCALE 1" = 20'
INTENDED DISPLAY SCALE

LEGEND
— NOVEMBER 2017
— NOVEMBER 2019



JOHN R. MORGAN II, PSM
FLORIDA CERTIFICATION #3520

Morgan & Eklund Inc.

PROFESSIONAL SURVEY CONSULTANTS

4909 US HIGHWAY #1
VERO BEACH, FL 32967
PHONE: (772) 388-5364
FAX: (772) 388-3165

1612 NW 2ND AVENUE
SUITE 3
BOCA RATON, FL 33432
PHONE: (954) 421-0682
FAX: (954) 421-0425

LB #4298

CERTIFICATE OF SURVEYOR - I HEREBY CERTIFY THAT THE INFORMATION SHOWN HEREON IS IN ACCORDANCE WITH A RECENT FIELD SURVEY MADE UNDER MY DIRECTION, AND THAT IT IS TRUE AND CORRECT TO THE BEST OF MY KNOWLEDGE AND BELIEF, AND MEETS THE STANDARDS OF PRACTICE AS SET FORTH BY THE FLORIDA BOARD OF PROFESSIONAL LAND SURVEYORS IN CHAPTER 6J-17, FLORIDA ADMINISTRATIVE CODE, PURSUANT TO SECTION 472.027, FLORIDA STATUTES.

JOHN R. MORGAN II, PLS
PROFESSIONAL LAND SURVEYOR #3520
STATE OF FLORIDA

PROFILE VIEW (NAVD 88)
TOPOGRAPHIC AND HYDROGRAPHIC SURVEY
BROWARD COUNTY POST-DORIAN BEACH MONITORING
BROWARD COUNTY R-25 THROUGH DADE R-5
- FOR -
OLSEN ASSOCIATES, INC.

COMMISSION NO.
35657-2

SCALE
1" = 200'

DATE
11/18/2019

DRAWN BY
CAG





CHECKED BY
JRM

FIELD BOOK
PAGE NO.

SEE
COVER

DATE OF SURVEY
11/7/2019

SHEET 20 OF 51

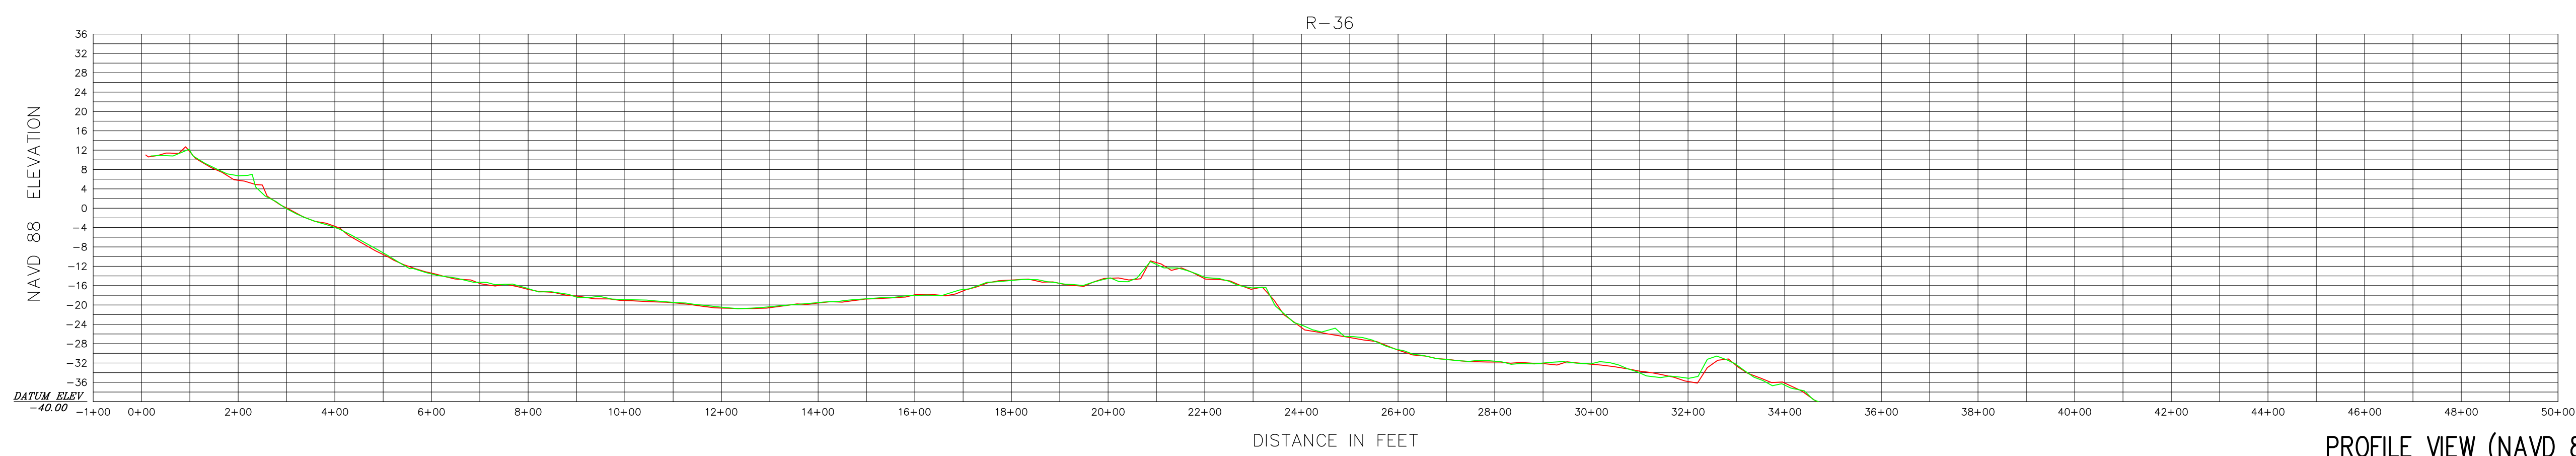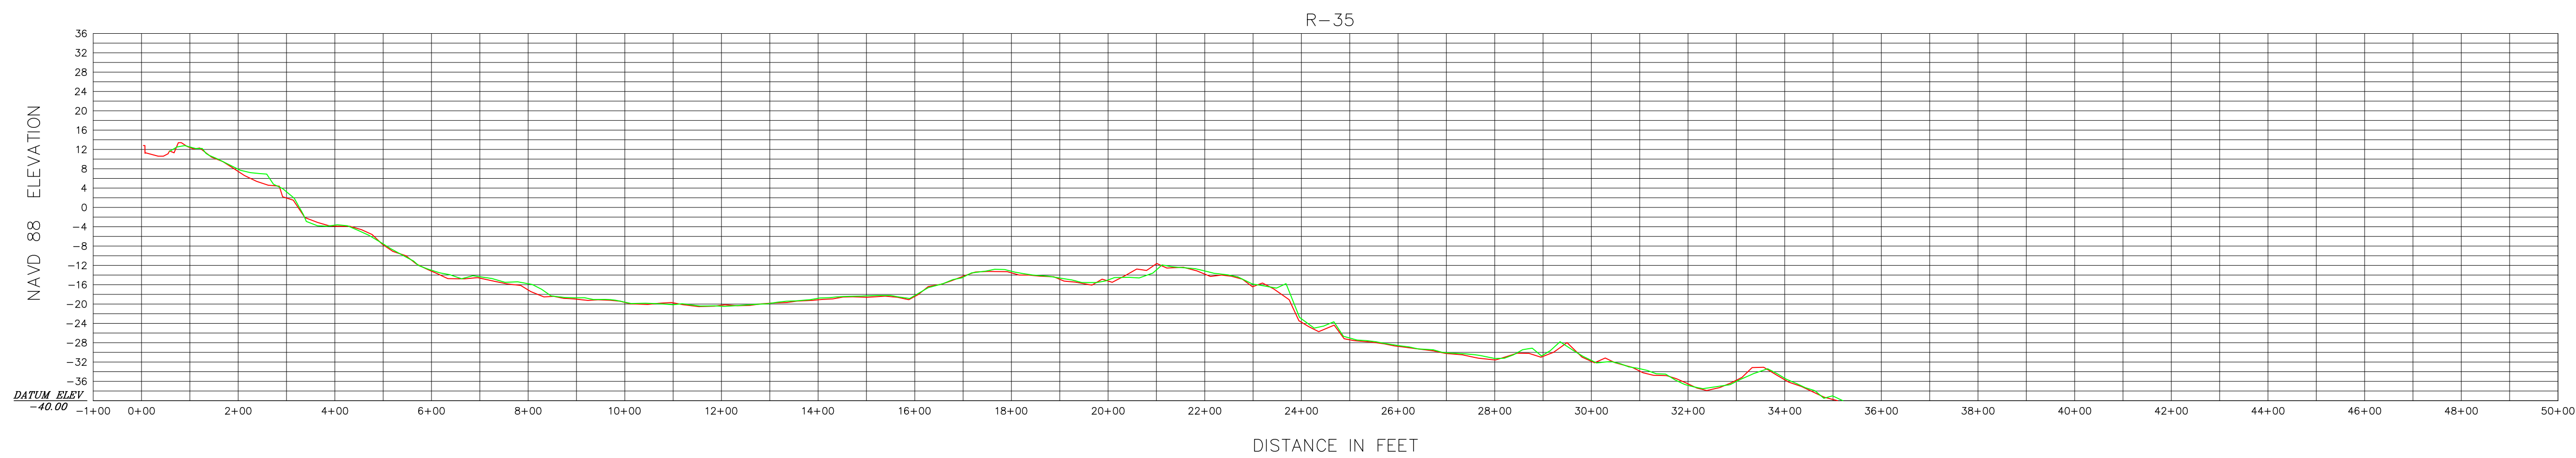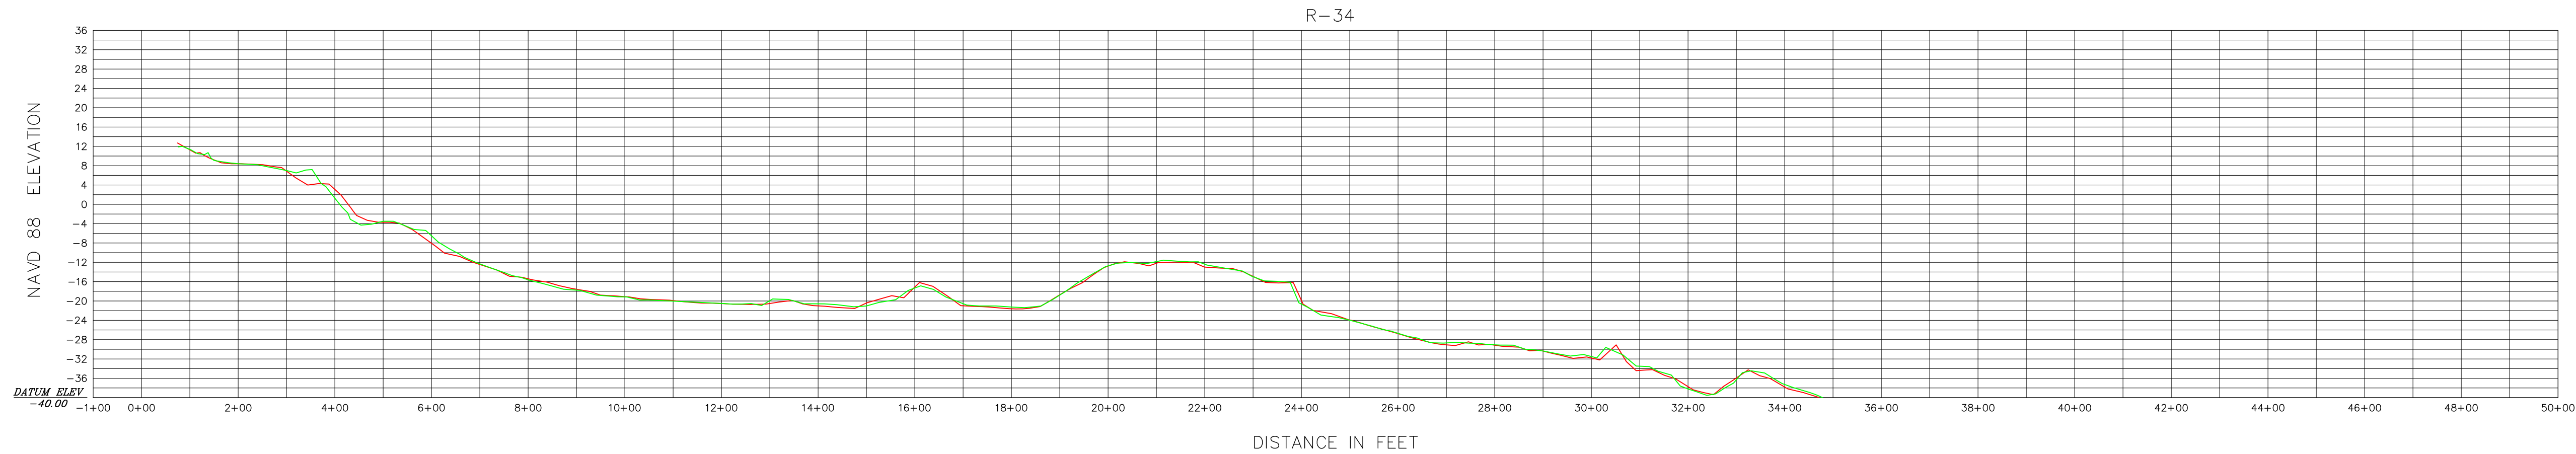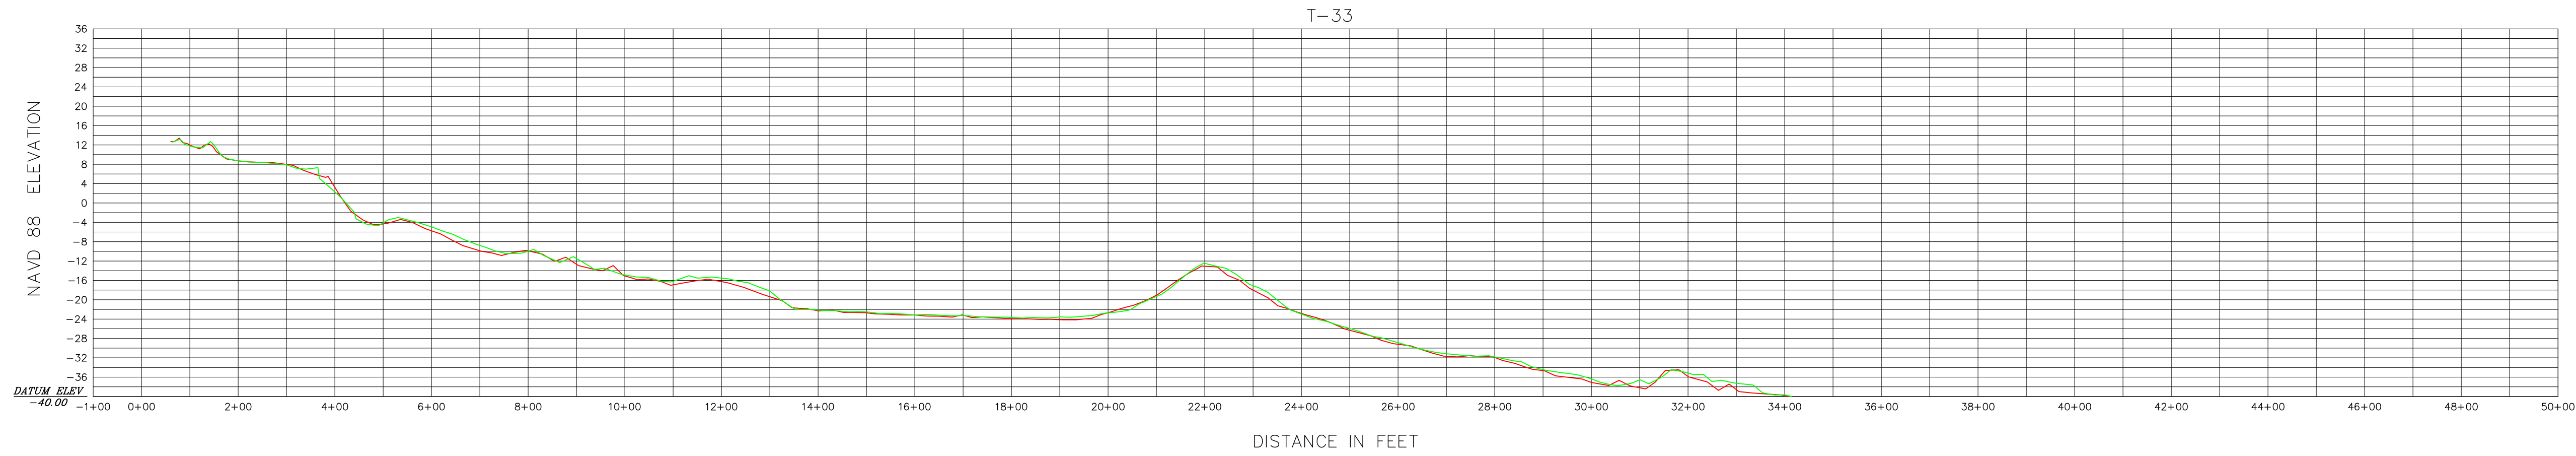

0 200' 400'

HORIZONTAL SCALE 1" = 200'

INTENDED DISPLAY SCALE

0 20' 40'

VERTICAL SCALE 1" = 20'

INTENDED DISPLAY SCALE

LEGEND

— NOVEMBER 2017

— NOVEMBER 2019



JOHN R. MORGAN II, PSM

FLORIDA CERTIFICATION #3520

Morgan & Eklund Inc.

PROFESSIONAL SURVEY CONSULTANTS

4909 US HIGHWAY #1

VERO BEACH, FL 32967

PHONE: (772) 388-5364

FAX: (772) 388-3165

1612 NW 2ND AVENUE

SUITE 3

BOCA RATON, FL 33432

PHONE: (954) 421-6682

FAX: (954) 421-0425

LB #4298

CERTIFICATE OF SURVEYOR - I HEREBY CERTIFY THAT THE INFORMATION SHOWN HEREON IS IN ACCORDANCE WITH A RECENT FIELD SURVEY MADE UNDER MY DIRECTION, AND THAT IT IS TRUE AND CORRECT TO THE BEST OF MY KNOWLEDGE AND BELIEF, AND MEETS THE STANDARDS OF PRACTICE AS SET FORTH BY THE FLORIDA BOARD OF PROFESSIONAL LAND SURVEYORS IN CHAPTER 6J-17, FLORIDA ADMINISTRATIVE CODE, PURSUANT TO SECTION 472.027, FLORIDA STATUTES.

JOHN R. MORGAN II, PLS

PROFESSIONAL LAND SURVEYOR #3520

STATE OF FLORIDA

PROFILE VIEW (NAVD 88)

TOPOGRAPHIC AND HYDROGRAPHIC SURVEY

BROWARD COUNTY POST-DORIAN BEACH MONITORING

BROWARD COUNTY R-25 THROUGH DADE R-5

- FOR -

OLSEN ASSOCIATES, INC.

COMMISSION NO.

35657-2

SCALE

1" = 200'

DATE

11/18/2019

DRAWN BY

CAG

CHECKED BY

JRM

FIELD BOOK

PAGE NO.





SEE

COVER

DATE OF SURVEY

11/7/2019

SHEET 21 OF 51

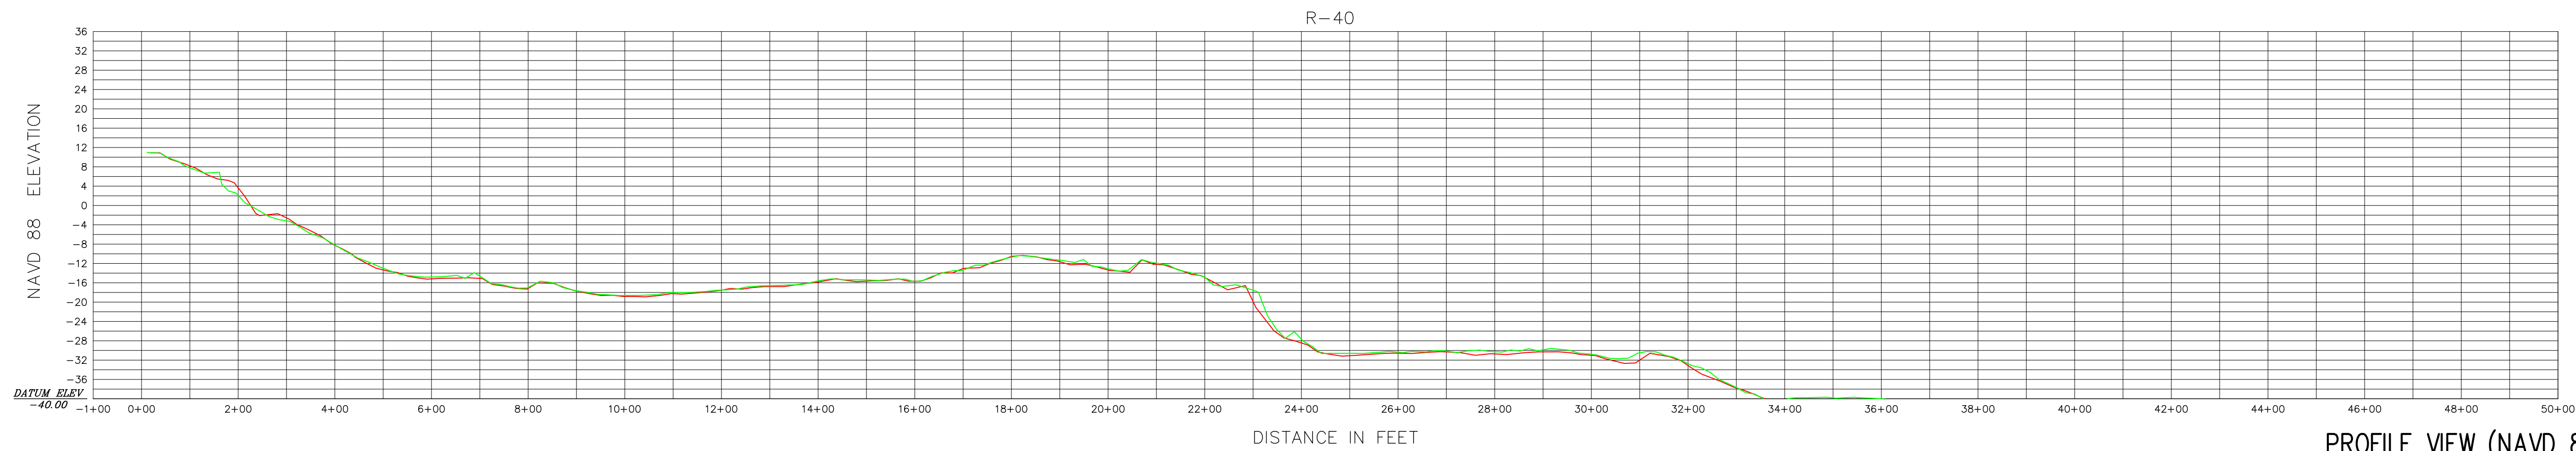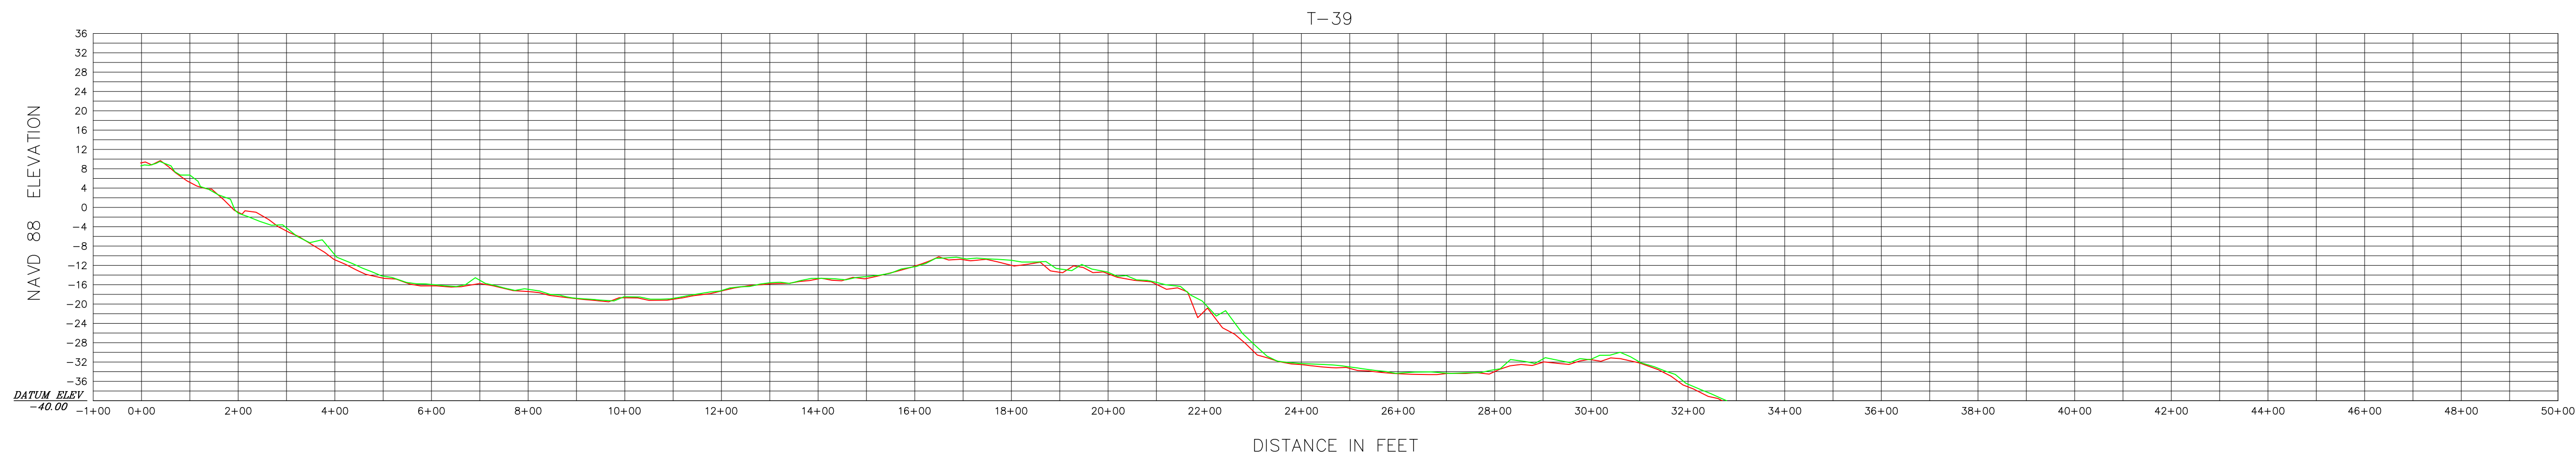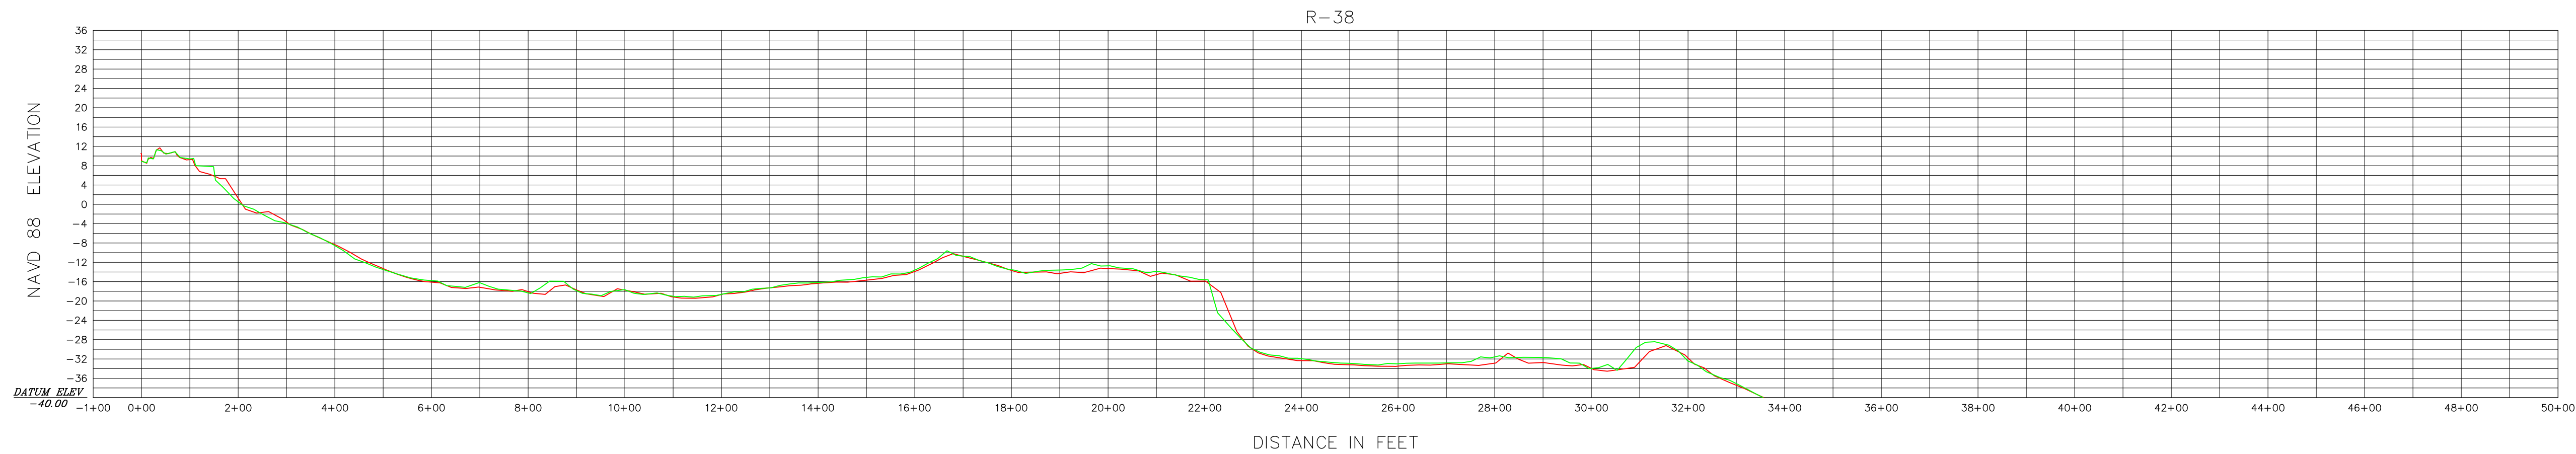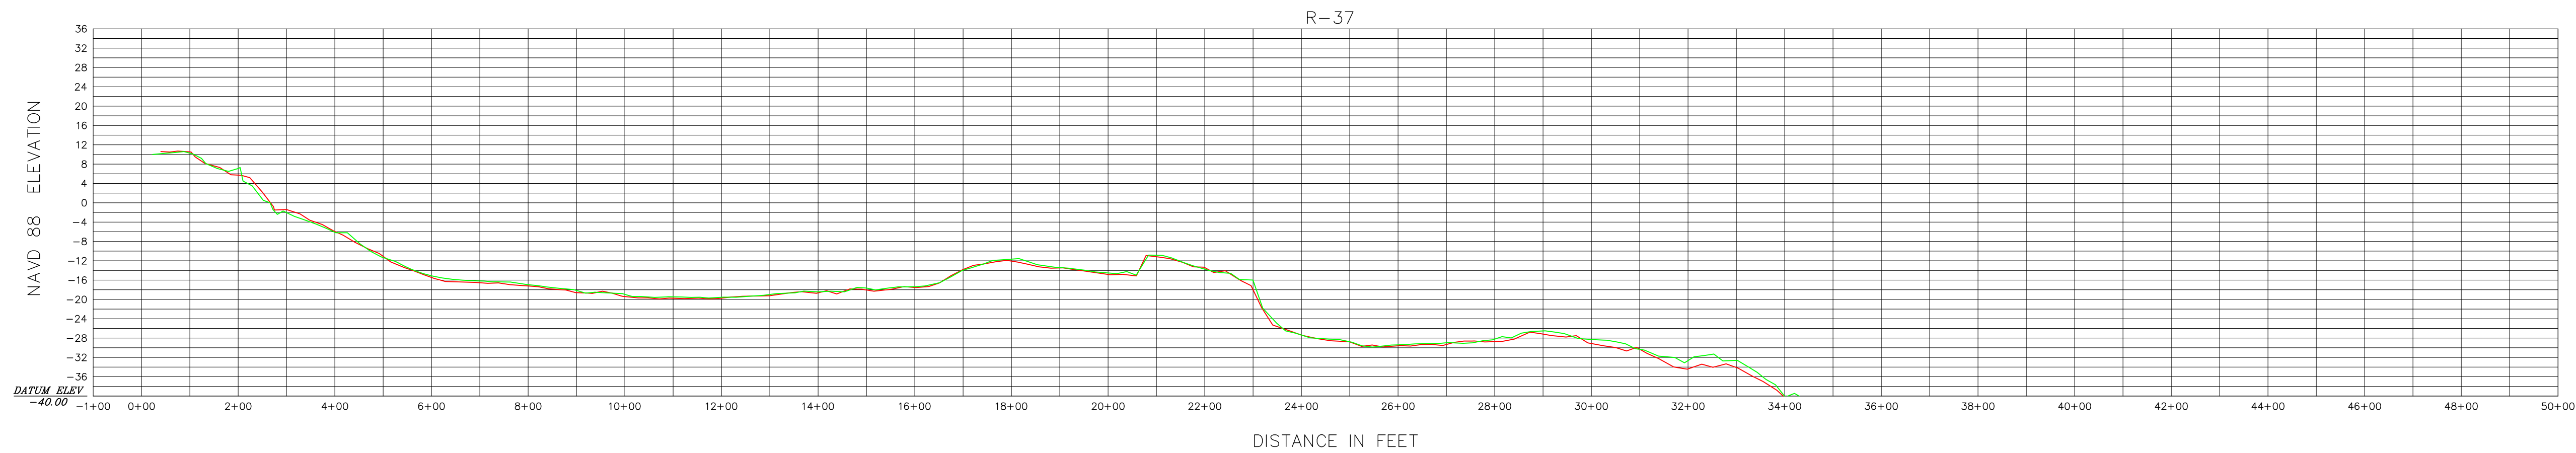

0 200' 400'

HORIZONTAL SCALE 1" = 200'

INTENDED DISPLAY SCALE

0 20' 40'

VERTICAL SCALE 1" = 20'

INTENDED DISPLAY SCALE

LEGEND

— NOVEMBER 2017

— NOVEMBER 2019



Morgan & Eklund Inc.

PROFESSIONAL SURVEY CONSULTANTS

4909 US HIGHWAY #1
VERO BEACH, FL 32967
PHONE: (772) 388-5364
FAX: (772) 388-3165

1612 NW 2ND AVENUE
SUITE 3
BOCA RATON, FL 33432
PHONE: (954) 421-6682
FAX: (954) 421-0425

LB #4298

JOHN R. MORGAN II, PSM
FLORIDA CERTIFICATION #3520

CERTIFICATE OF SURVEYOR - I HEREBY CERTIFY THAT THE INFORMATION SHOWN HEREON IS IN ACCORDANCE WITH A RECENT FIELD SURVEY MADE UNDER MY DIRECTION, AND THAT IT IS TRUE AND CORRECT TO THE BEST OF MY KNOWLEDGE AND BELIEF, AND MEETS THE STANDARDS OF PRACTICE AS SET FORTH BY THE FLORIDA BOARD OF PROFESSIONAL LAND SURVEYORS IN CHAPTER 35-17, FLORIDA ADMINISTRATIVE CODE, PURSUANT TO SECTION 472.027, FLORIDA STATUTES.

JOHN R. MORGAN II, PLS
PROFESSIONAL LAND SURVEYOR #3520
STATE OF FLORIDA

PROFILE VIEW (NAVD 88)

TOPOGRAPHIC AND HYDROGRAPHIC SURVEY
BROWARD COUNTY POST-DORIAN BEACH MONITORING
BROWARD COUNTY R-25 THROUGH DADE R-5
- FOR -
OLSEN ASSOCIATES, INC.

COMMISSION NO.
35657-2

SCALE
1" = 200'

DATE
11/18/2019

DRAWN BY
CAG





CHECKED BY
JRM

FIELD BOOK
PAGE NO.

SEE
COVER

DATE OF SURVEY
11/7/2019

SHEET 22 OF 51

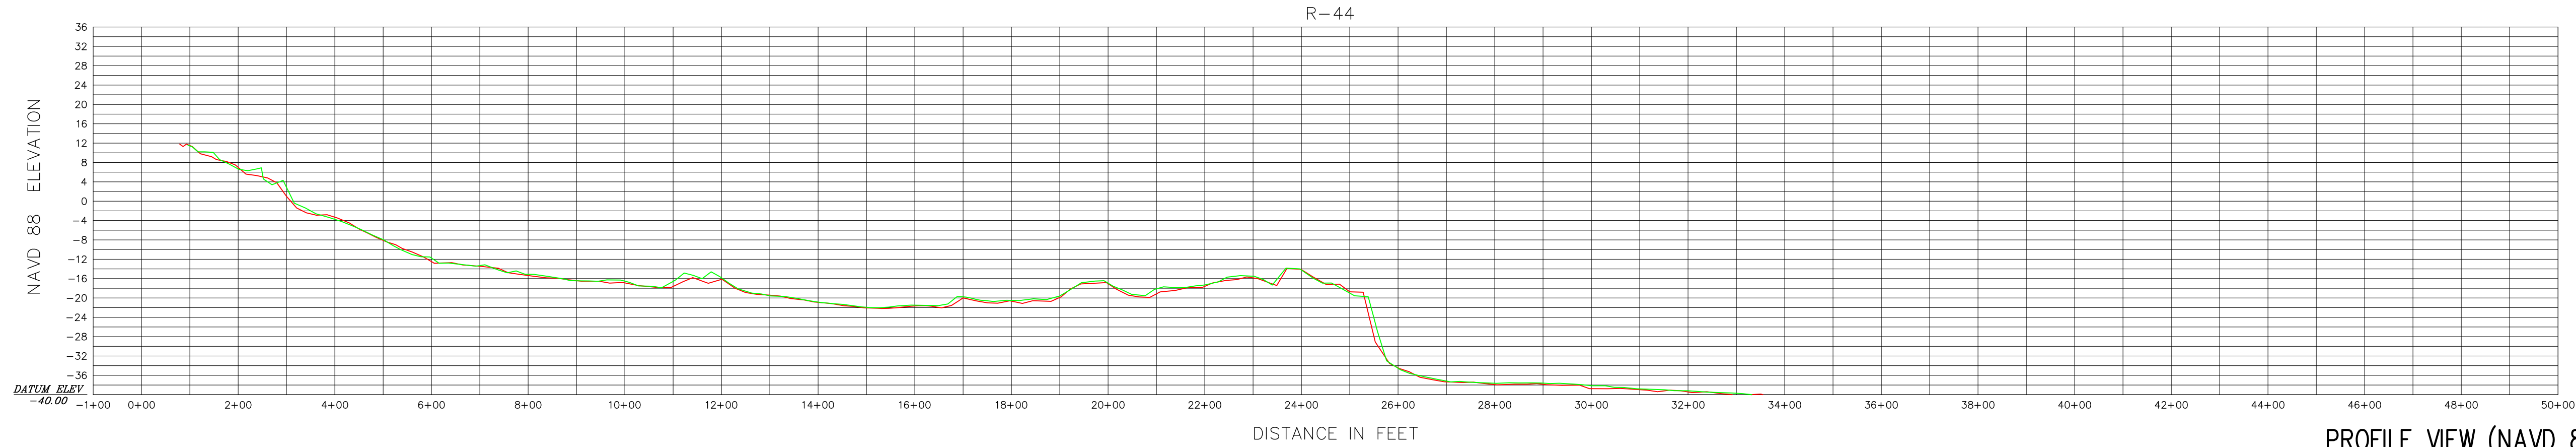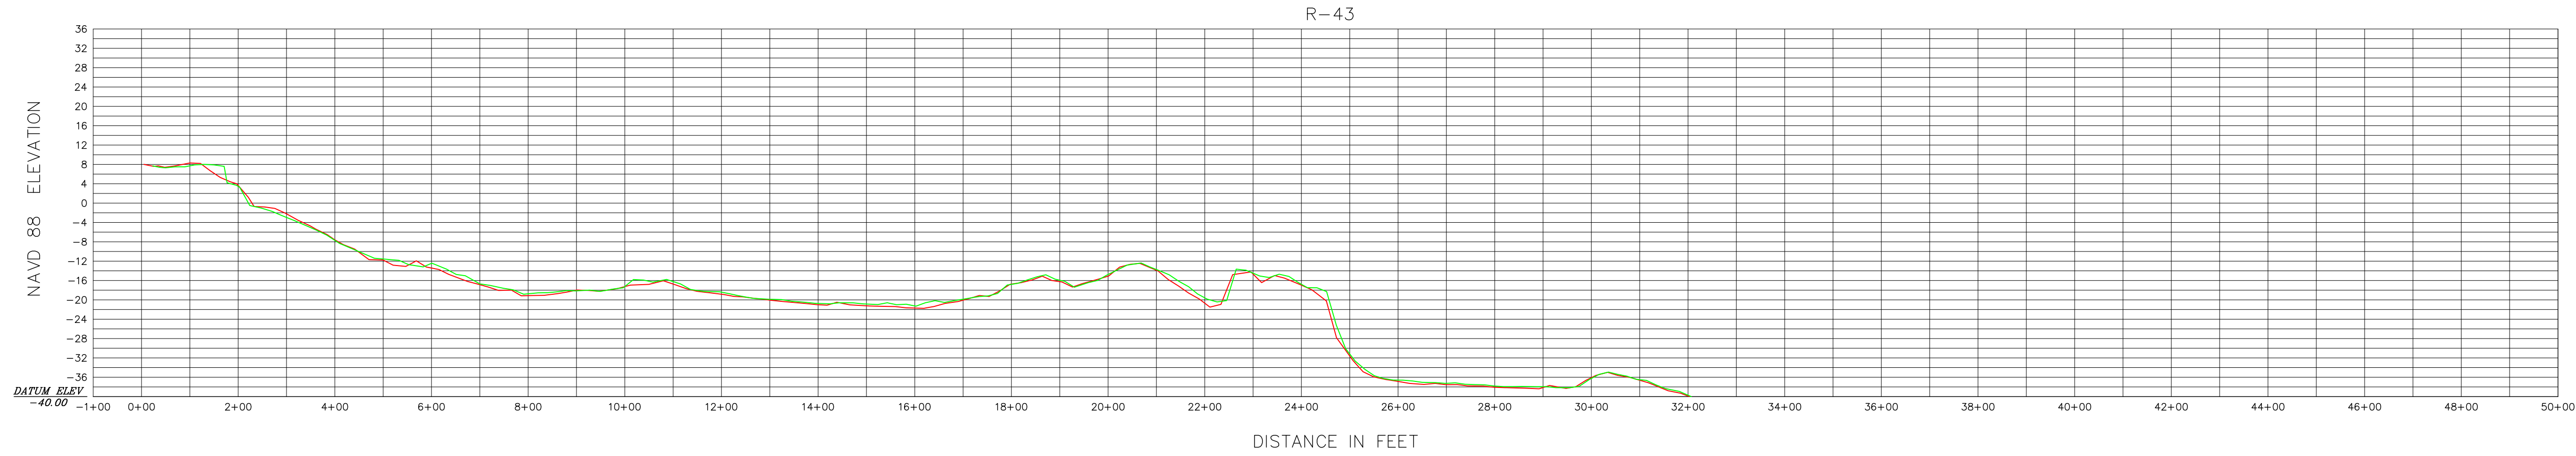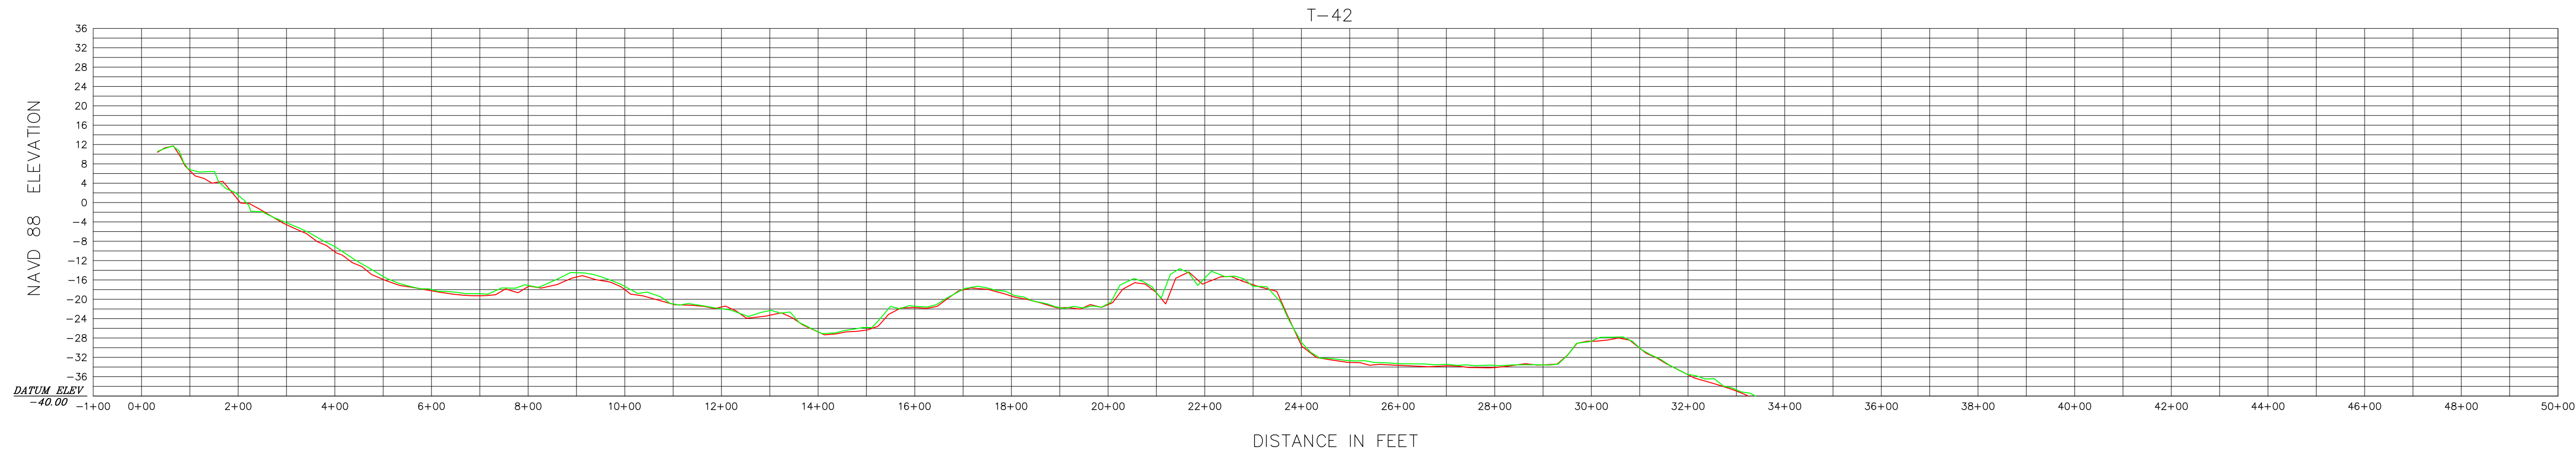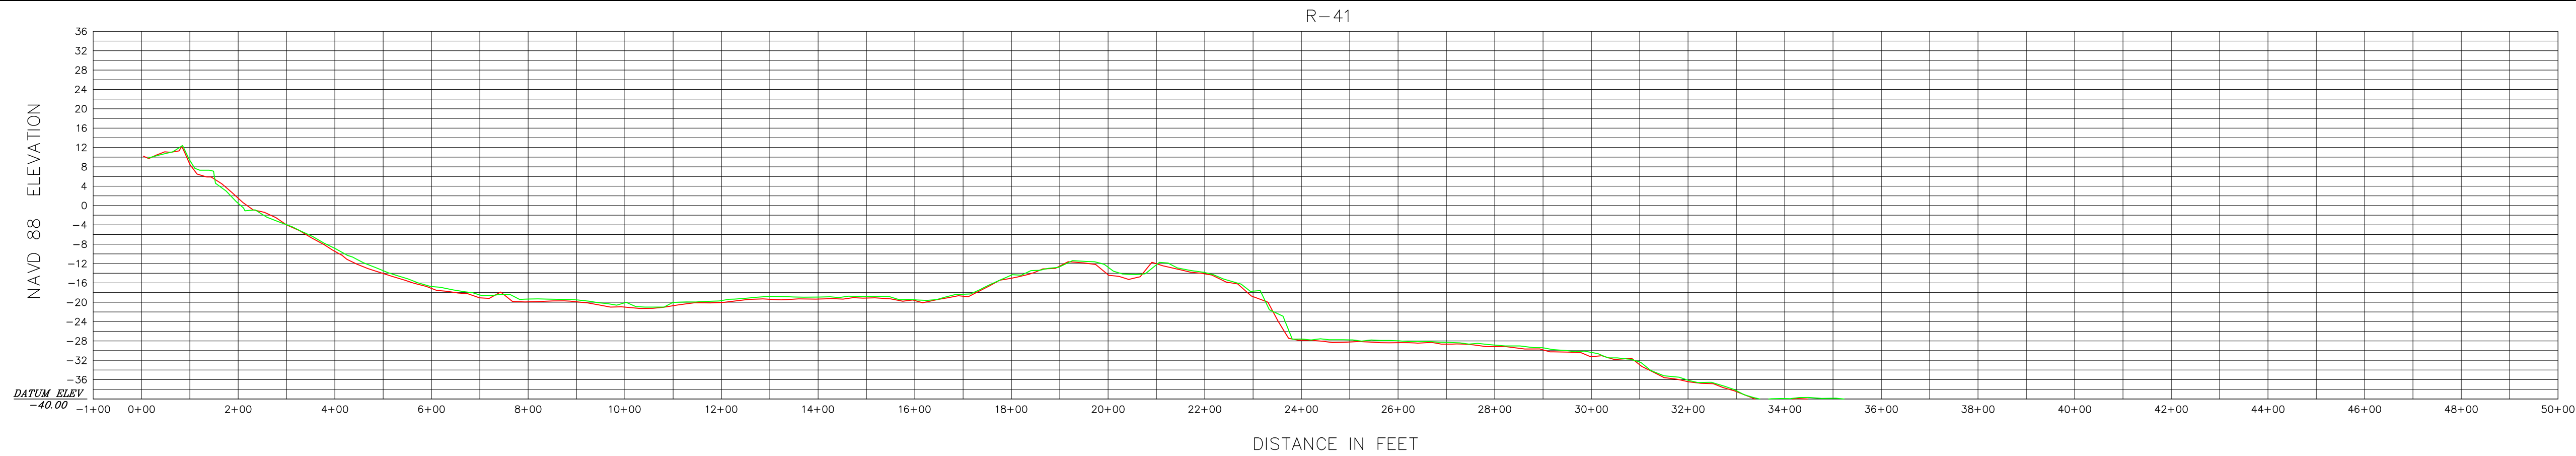

HORIZONTAL SCALE 1" = 200'
INTENDED DISPLAY SCALE

VERTICAL SCALE 1" = 20'
INTENDED DISPLAY SCALE

LEGEND
— NOVEMBER 2017
— NOVEMBER 2019



JOHN R. MORGAN II, PSM
FLORIDA CERTIFICATION #3520

Morgan & Eklund Inc.

PROFESSIONAL SURVEY CONSULTANTS

4909 US HIGHWAY #1
VERO BEACH, FL 32967
PHONE: (772) 388-5364
FAX: (772) 388-3165

1612 NW 2ND AVENUE
SUITE 3
BOCA RATON, FL 33432
PHONE: (954) 421-0682
FAX: (954) 421-0425

LB #4298

CERTIFICATE OF SURVEYOR - I HEREBY CERTIFY THAT THE INFORMATION SHOWN HEREON IS IN ACCORDANCE WITH A RECENT FIELD SURVEY MADE UNDER MY DIRECTION, AND THAT IT IS TRUE AND CORRECT TO THE BEST OF MY KNOWLEDGE AND BELIEF, AND MEETS THE STANDARDS OF PRACTICE AS SET FORTH BY THE FLORIDA BOARD OF PROFESSIONAL LAND SURVEYORS IN CHAPTER 34-17, FLORIDA ADMINISTRATIVE CODE, PURSUANT TO SECTION 472.027, FLORIDA STATUTES.

JOHN R. MORGAN II, PLS
PROFESSIONAL LAND SURVEYOR #3520
STATE OF FLORIDA

PROFILE VIEW (NAVD 88)
TOPOGRAPHIC AND HYDROGRAPHIC SURVEY
BROWARD COUNTY POST-DORIAN BEACH MONITORING
BROWARD COUNTY R-25 THROUGH DADE R-5
- FOR -
OLSEN ASSOCIATES, INC.

COMMISSION NO.
35657-2

SCALE
1" = 200'

DATE
11/18/2019

DRAWN BY
CAG





CHECKED BY
JRM

FIELD BOOK
PAGE NO.

SEE
COVER

DATE OF SURVEY
11/7/2019

SHEET 23 OF 51

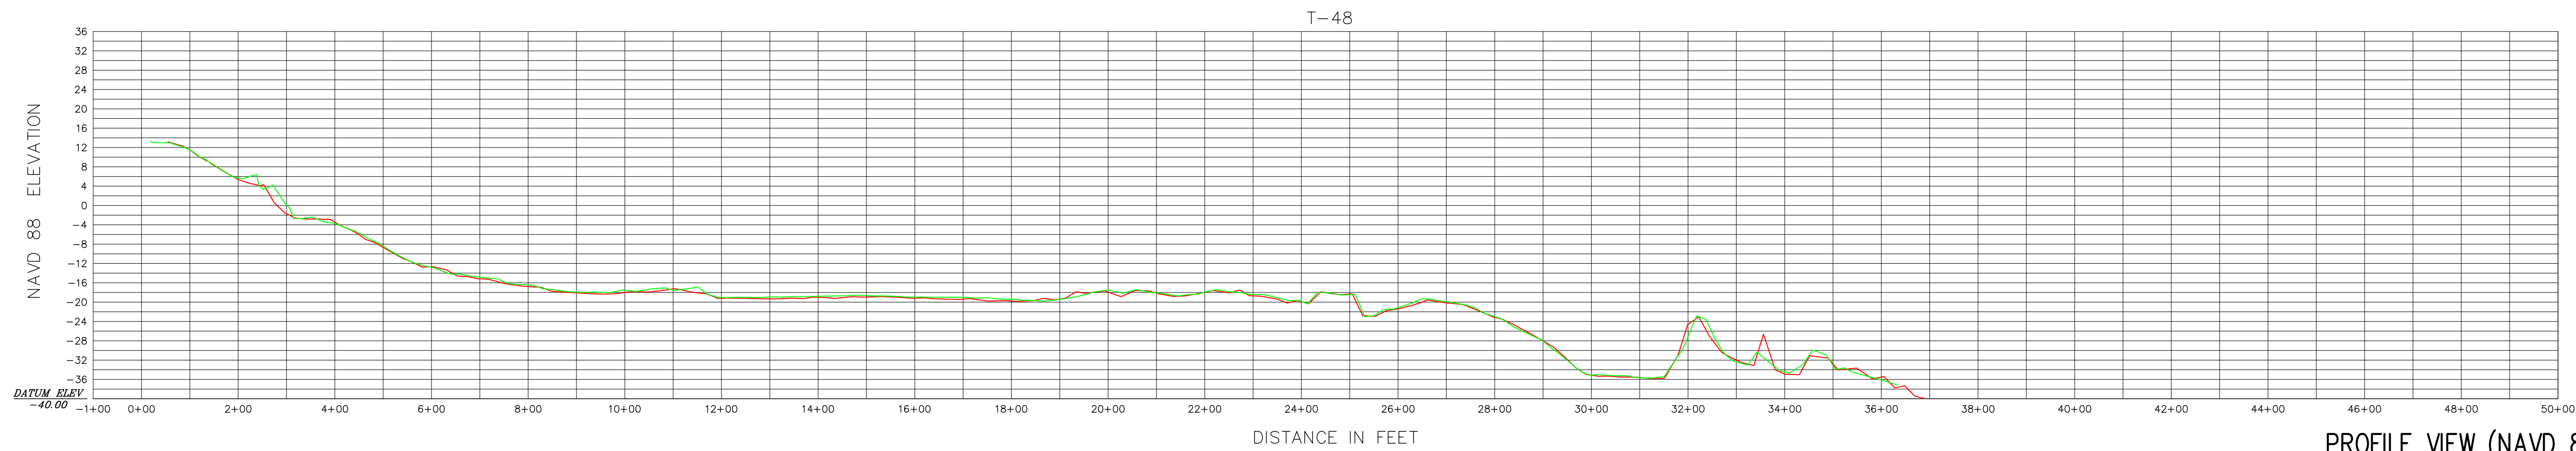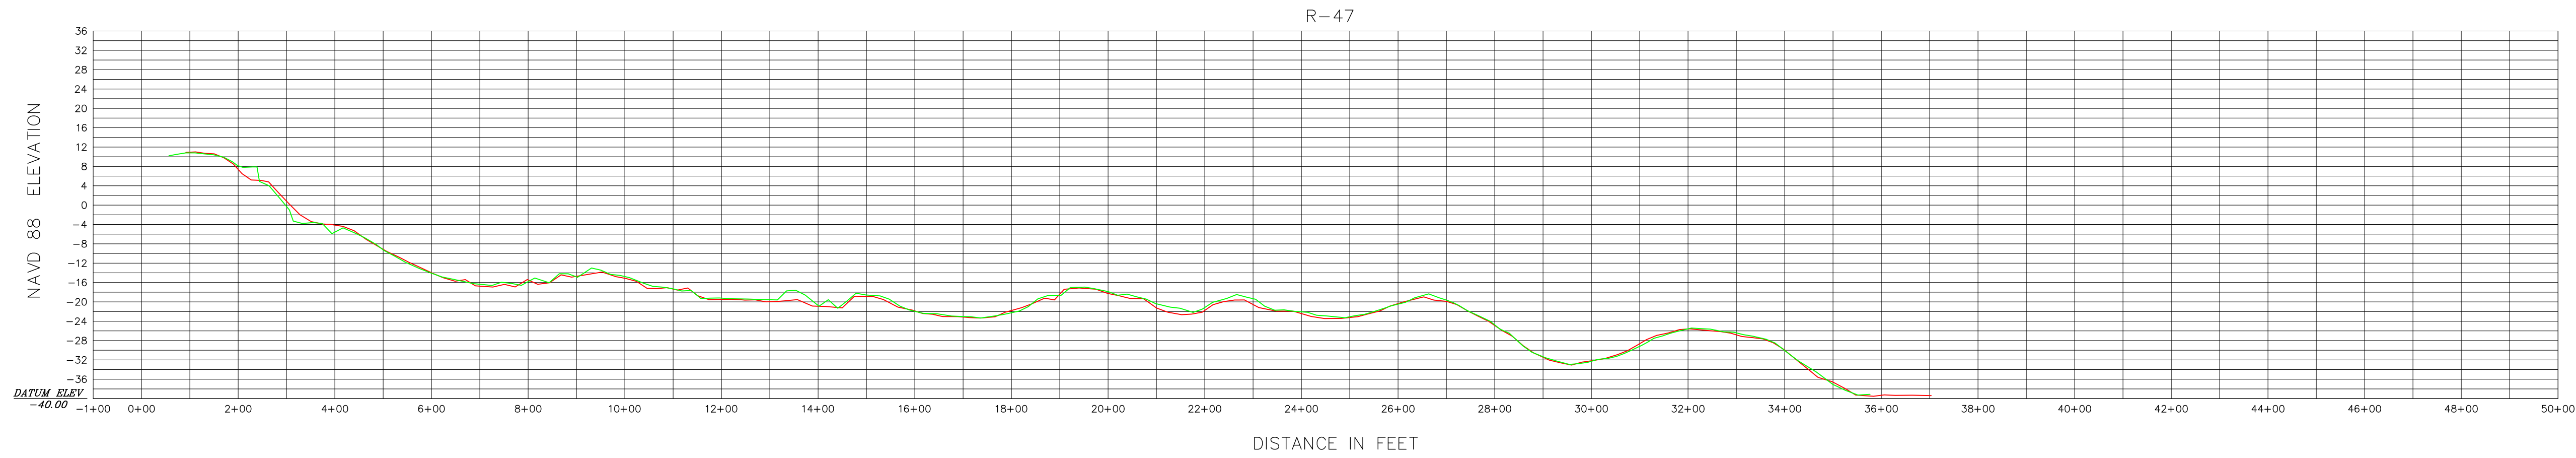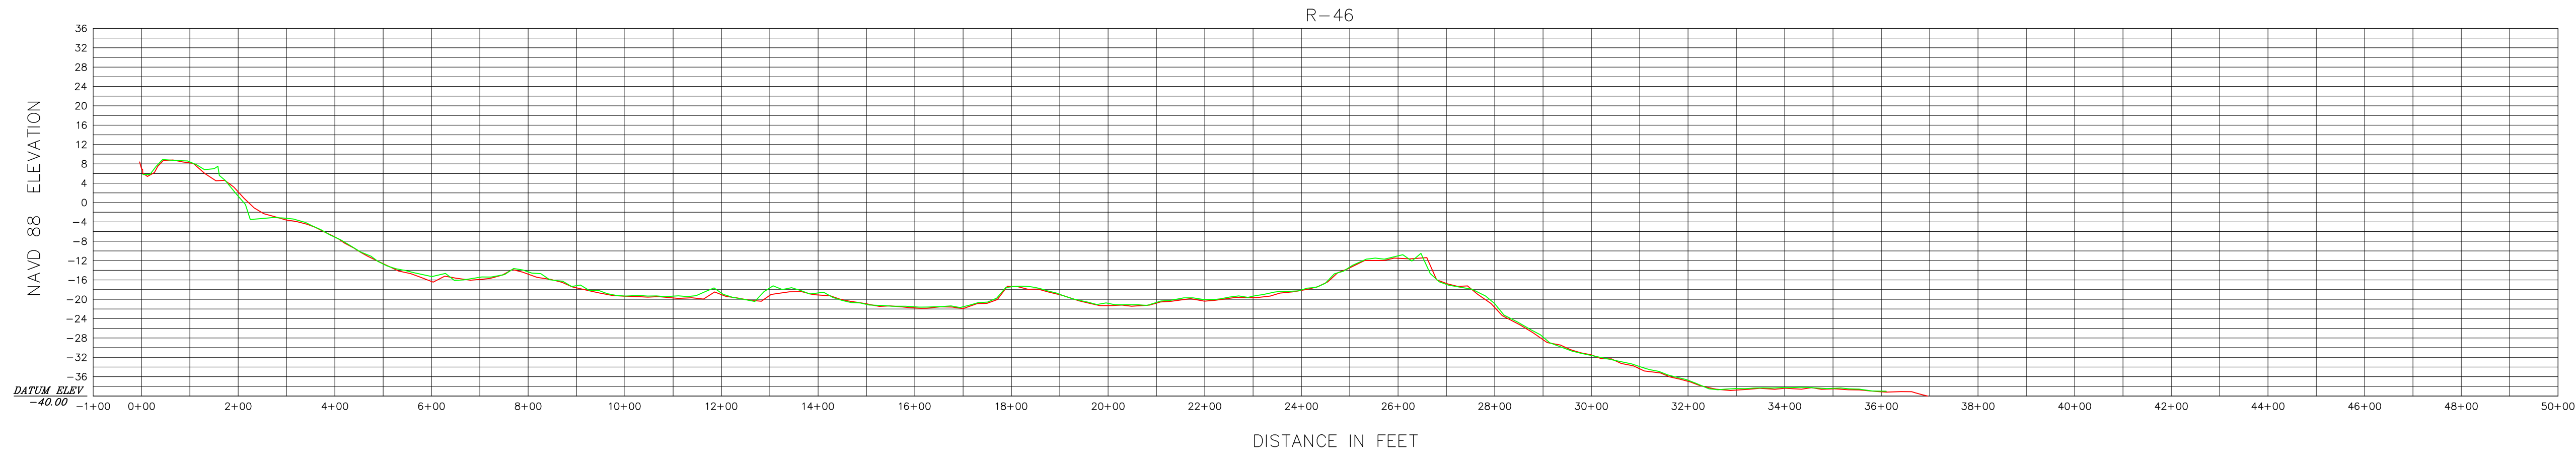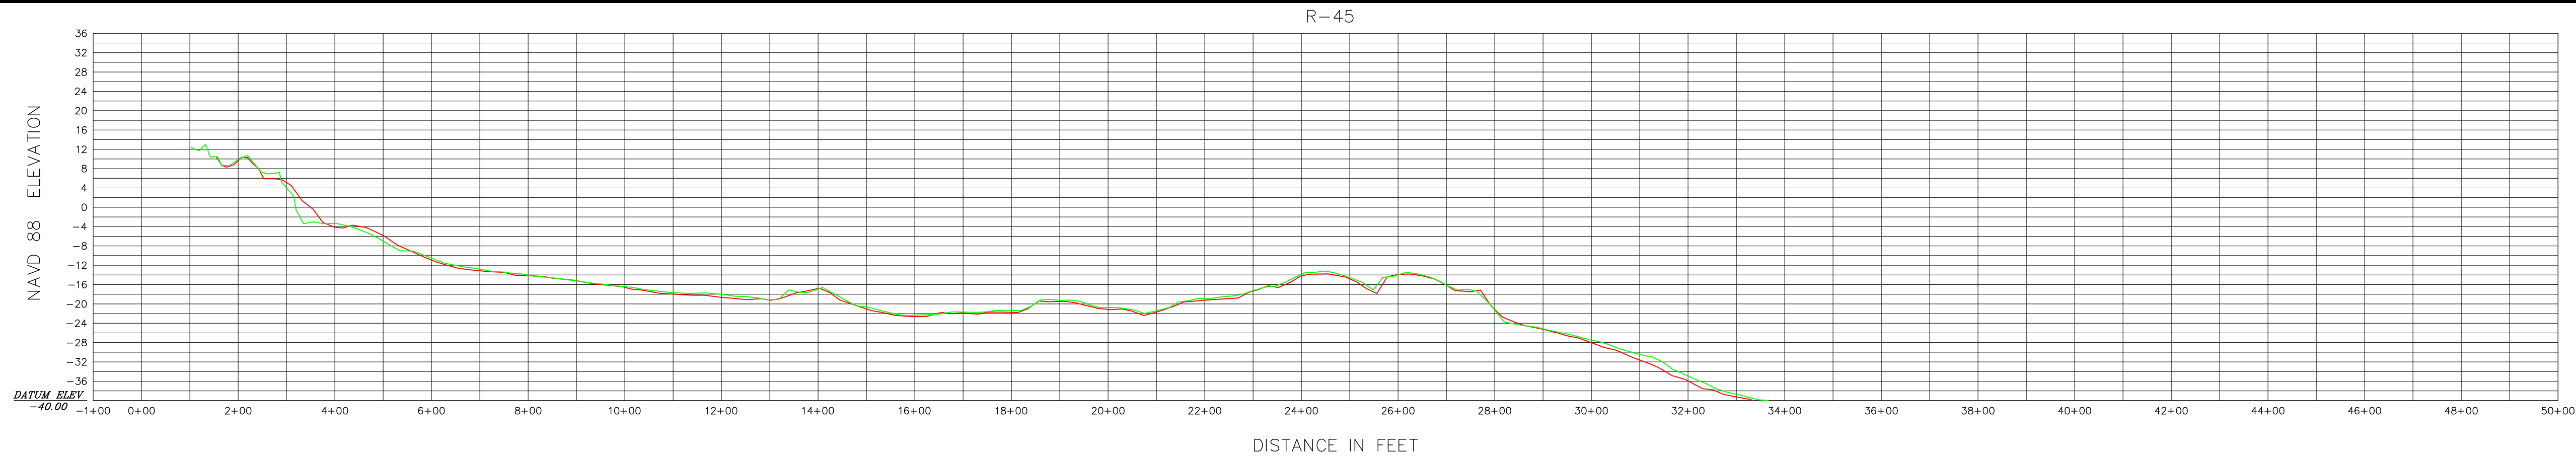

HORIZONTAL SCALE 1" = 200'
INTENDED DISPLAY SCALE

VERTICAL SCALE 1" = 20'
INTENDED DISPLAY SCALE

LEGEND
— NOVEMBER 2017
— NOVEMBER 2019



JOHN R. MORGAN II, PSM
FLORIDA CERTIFICATION #3520

Morgan & Eklund Inc.

PROFESSIONAL SURVEY CONSULTANTS

4909 US HIGHWAY #1
VERO BEACH, FL 32967
PHONE: (772) 388-5364
FAX: (772) 388-3165

1612 NW 2ND AVENUE
SUITE 3
BOCA RATON, FL 33432
PHONE: (954) 421-6682
FAX: (954) 421-0425

LB #4298

CERTIFICATE OF SURVEYOR - I HEREBY CERTIFY THAT THE INFORMATION SHOWN HEREON IS IN ACCORDANCE WITH A RECENT FIELD SURVEY MADE UNDER MY DIRECTION, AND THAT IT IS TRUE AND CORRECT TO THE BEST OF MY KNOWLEDGE AND BELIEF, AND MEETS THE STANDARDS OF PRACTICE AS SET FORTH BY THE FLORIDA BOARD OF PROFESSIONAL LAND SURVEYORS IN CHAPTER 6J-17, FLORIDA ADMINISTRATIVE CODE, PURSUANT TO SECTION 472.027, FLORIDA STATUTES.

JOHN R. MORGAN II, PLS
PROFESSIONAL LAND SURVEYOR #3520
STATE OF FLORIDA

PROFILE VIEW (NAVD 88)
TOPOGRAPHIC AND HYDROGRAPHIC SURVEY
BROWARD COUNTY POST-DORIAN BEACH MONITORING
BROWARD COUNTY R-25 THROUGH DADE R-5
- FOR -
OLSEN ASSOCIATES, INC.

COMMISSION NO.
35657-2

SCALE
1" = 200'

DATE
11/18/2019





DRAWN BY
CAG

CHECKED BY
JRM

FIELD BOOK
PAGE NO.
SEE
COVER

DATE OF SURVEY
11/7/2019

SHEET 24 OF 51

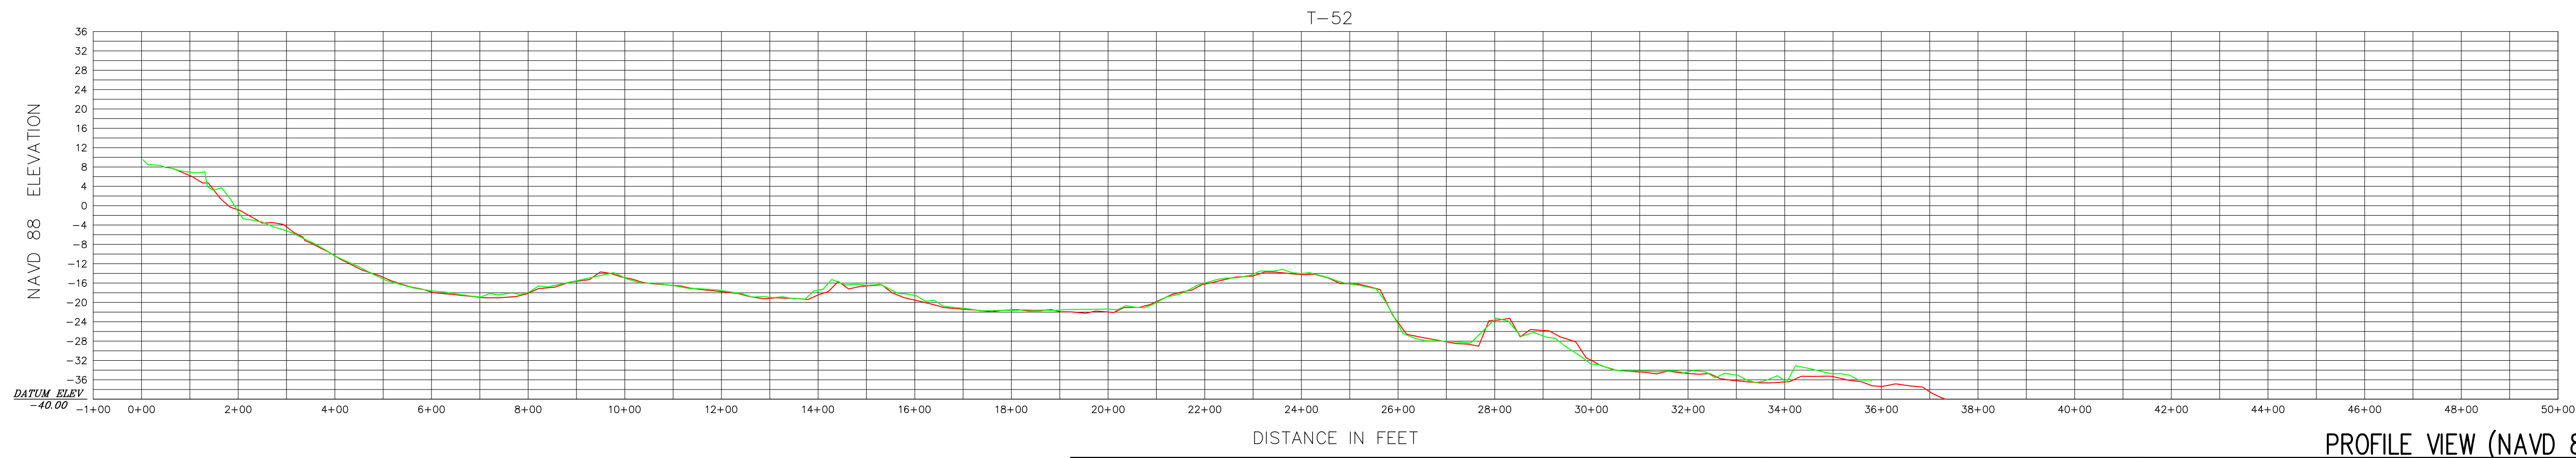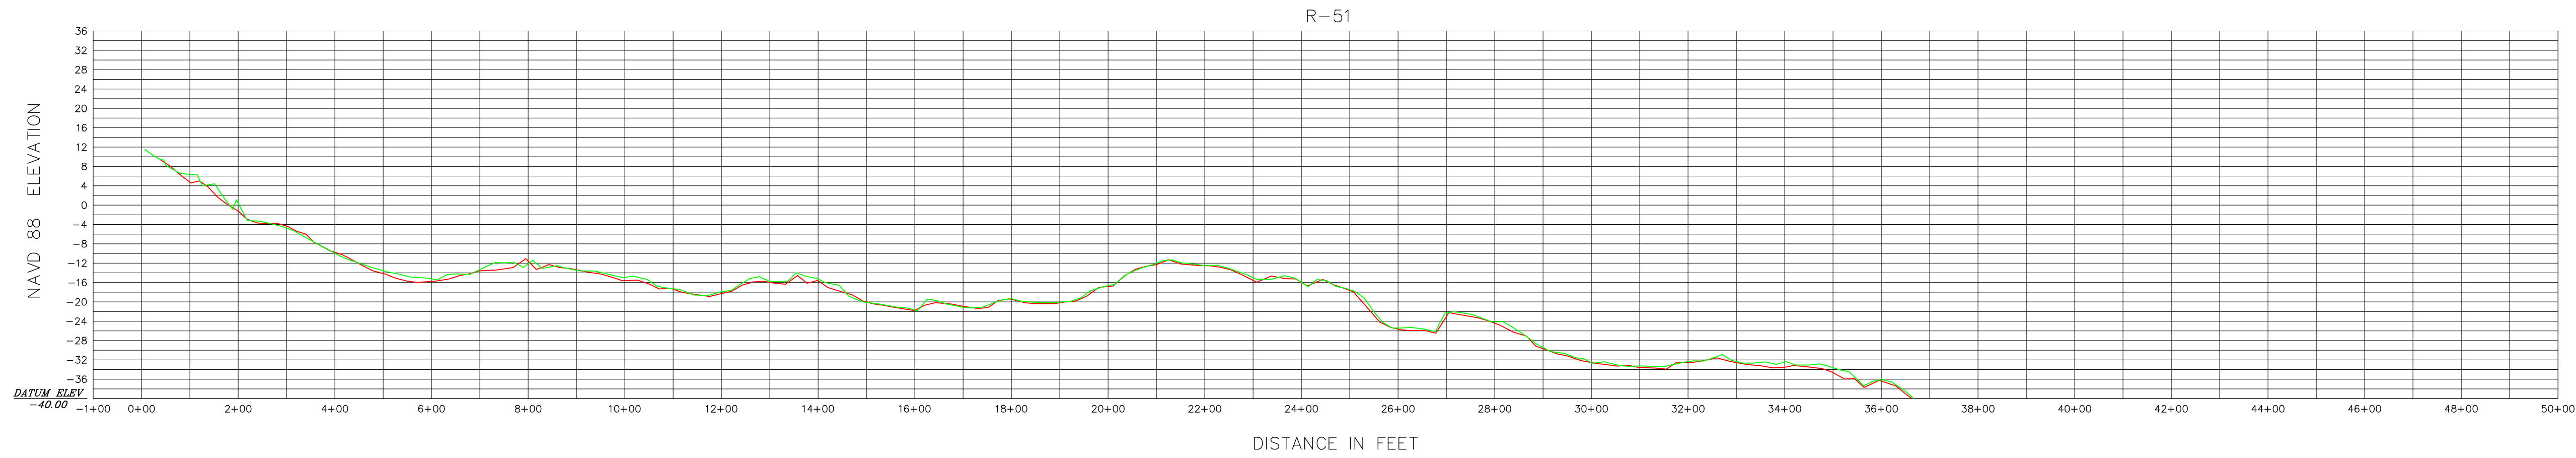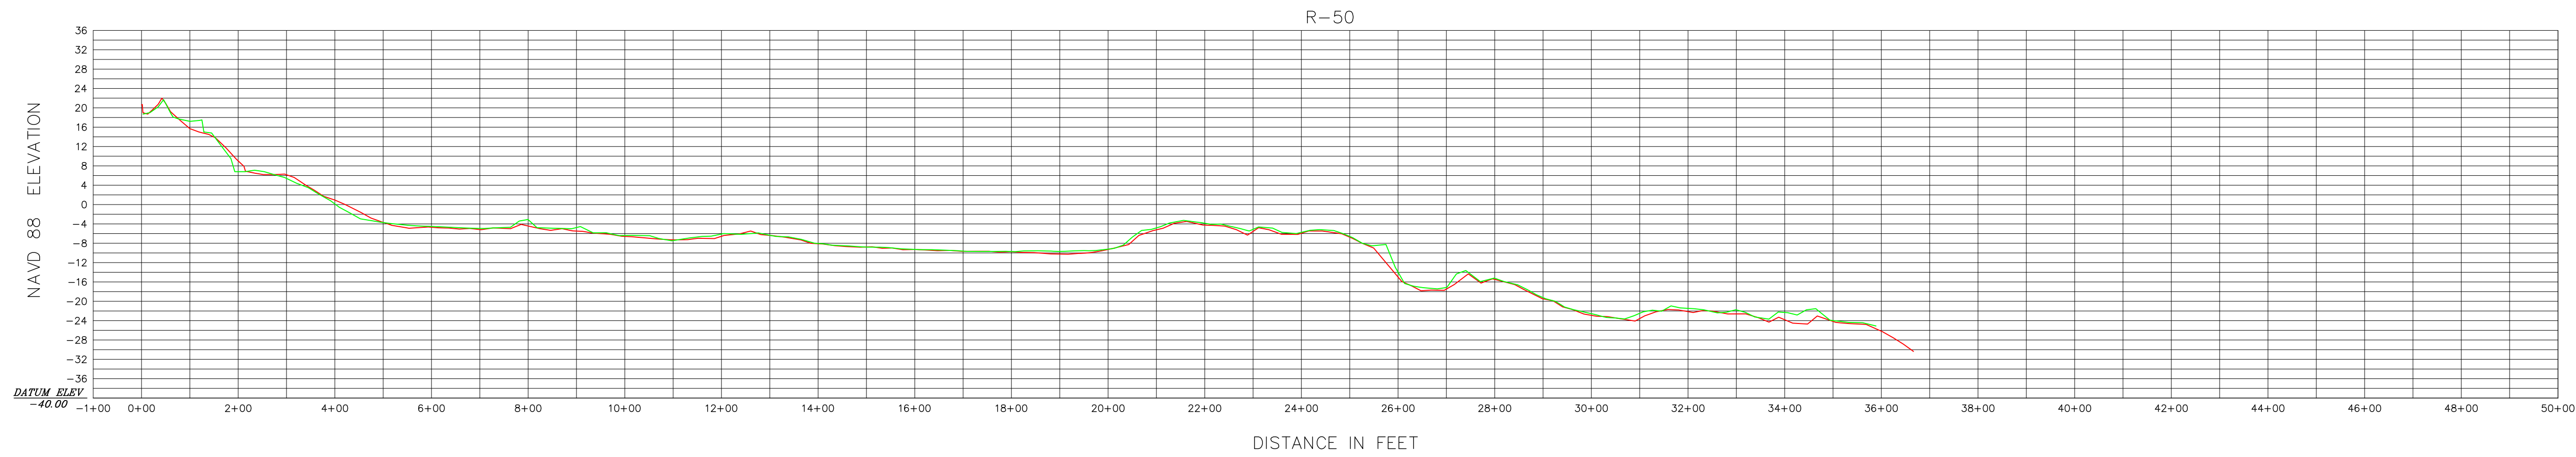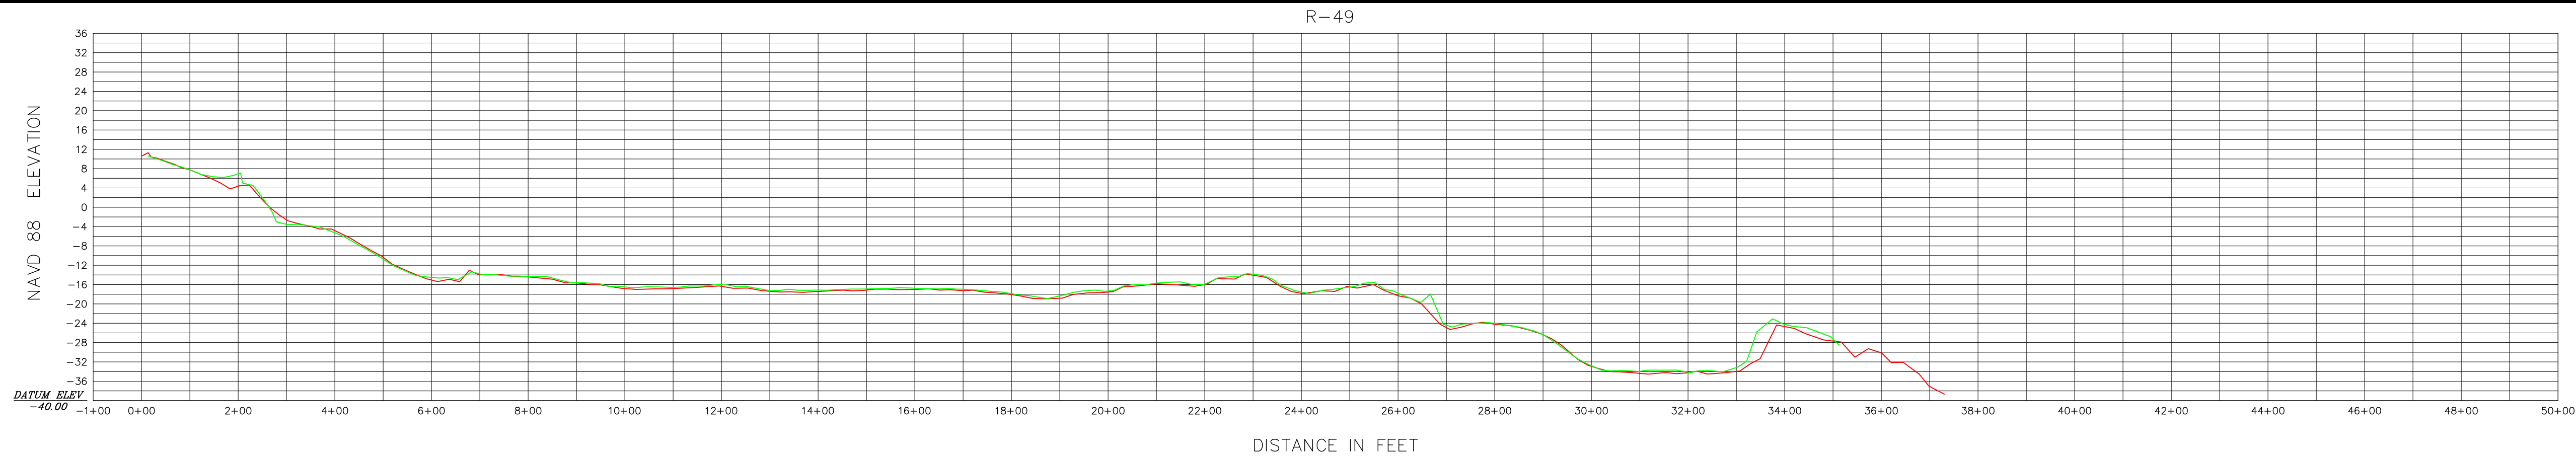

HORIZONTAL SCALE 1" = 200'
INTENDED DISPLAY SCALE

VERTICAL SCALE 1" = 20'
INTENDED DISPLAY SCALE

LEGEND

NOVEMBER 2017
NOVEMBER 2019



JOHN R. MORGAN II, PSM
FLORIDA CERTIFICATION #3520

Morgan & Eklund Inc.

PROFESSIONAL SURVEY CONSULTANTS

4909 US HIGHWAY #1
VERO BEACH, FL 32967
PHONE: (772) 388-5364
FAX: (772) 388-3165

1612 NW 2ND AVENUE
SUITE 3
BOCA RATON, FL 33432
PHONE: (954) 421-6682
FAX: (954) 421-0425

LB #4298

CERTIFICATE OF SURVEYOR - I HEREBY CERTIFY THAT THE INFORMATION SHOWN HEREON IS IN ACCORDANCE WITH A RECENT FIELD SURVEY MADE UNDER MY DIRECTION, AND THAT IT IS TRUE AND CORRECT TO THE BEST OF MY KNOWLEDGE AND BELIEF, AND MEETS THE STANDARDS OF PRACTICE AS SET FORTH BY THE FLORIDA BOARD OF PROFESSIONAL LAND SURVEYORS IN CHAPTER 31-17, FLORIDA ADMINISTRATIVE CODE, PURSUANT TO SECTION 472.027, FLORIDA STATUTES.

JOHN R. MORGAN II, PLS
PROFESSIONAL LAND SURVEYOR #3520
STATE OF FLORIDA

PROFILE VIEW (NAVD 88)
TOPOGRAPHIC AND HYDROGRAPHIC SURVEY
BROWARD COUNTY POST-DORIAN BEACH MONITORING
BROWARD COUNTY R-25 THROUGH DADE R-5
- FOR -
OLSEN ASSOCIATES, INC.

COMMISSION NO.
35657-2

SCALE
1" = 200'

DATE
11/18/2019





DRAWN BY
CAG

CHECKED BY
JRM

FIELD BOOK
PAGE NO.
SEE
COVER

DATE OF SURVEY
11/7/2019

SHEET 25 OF 51

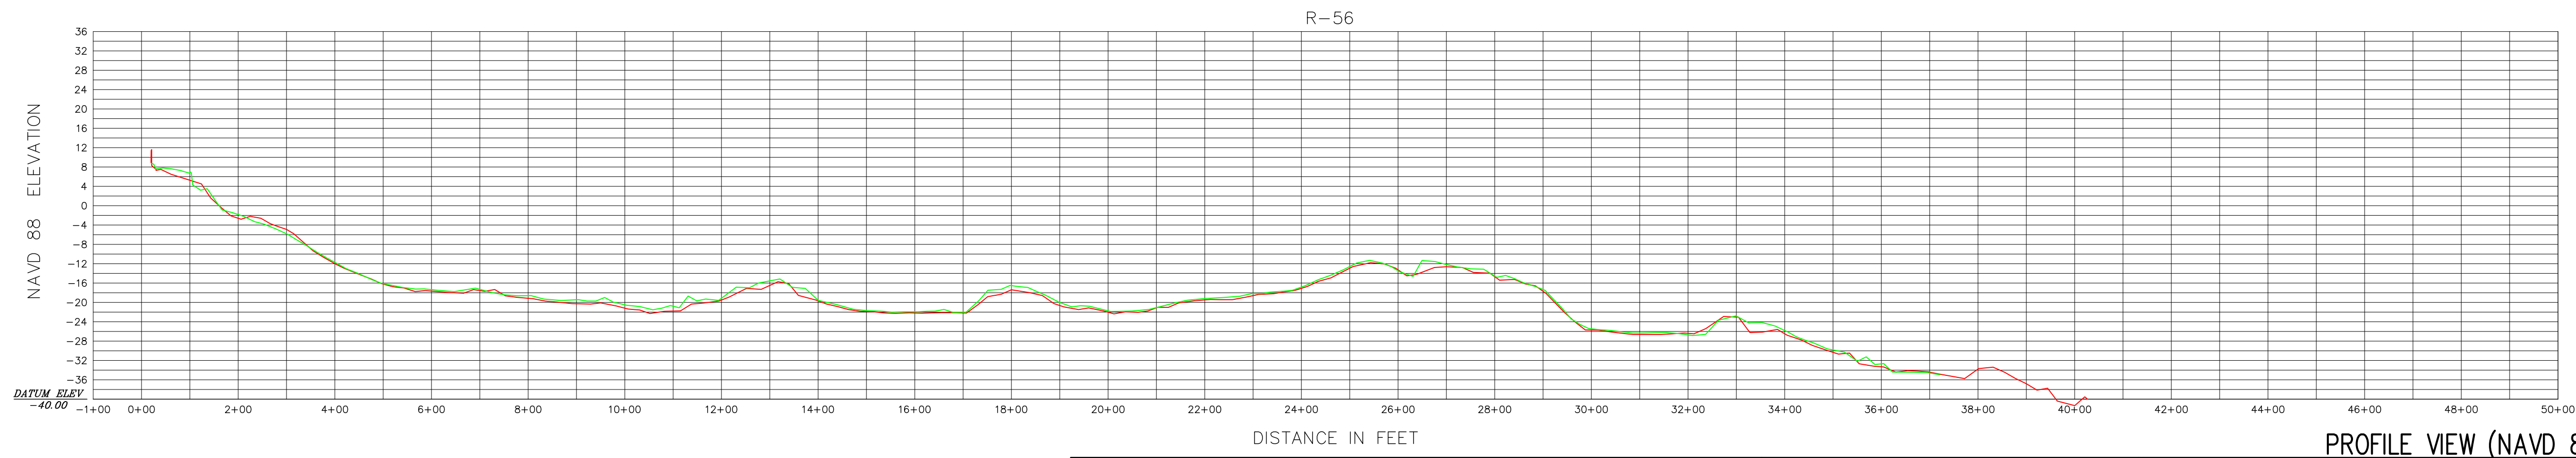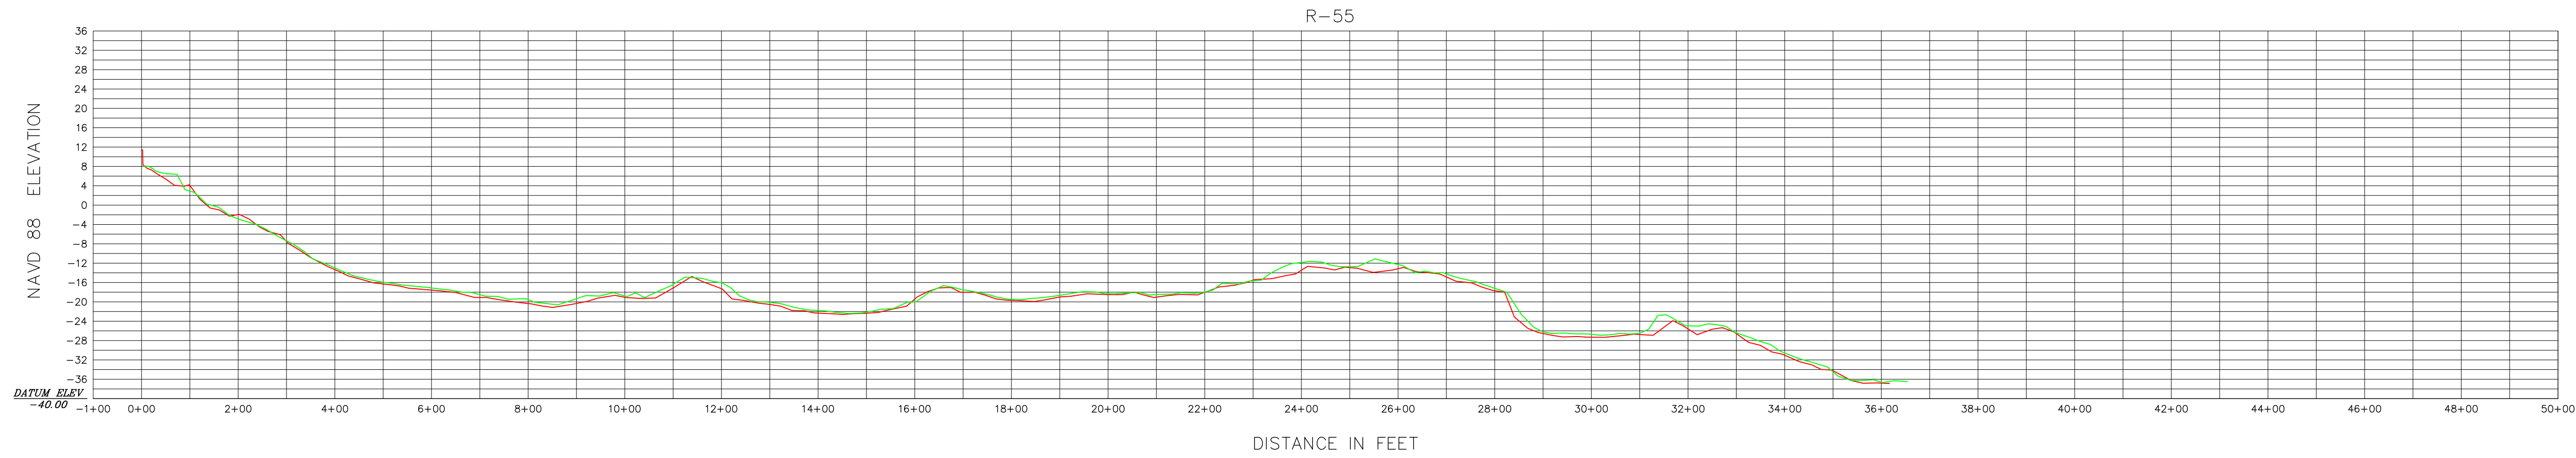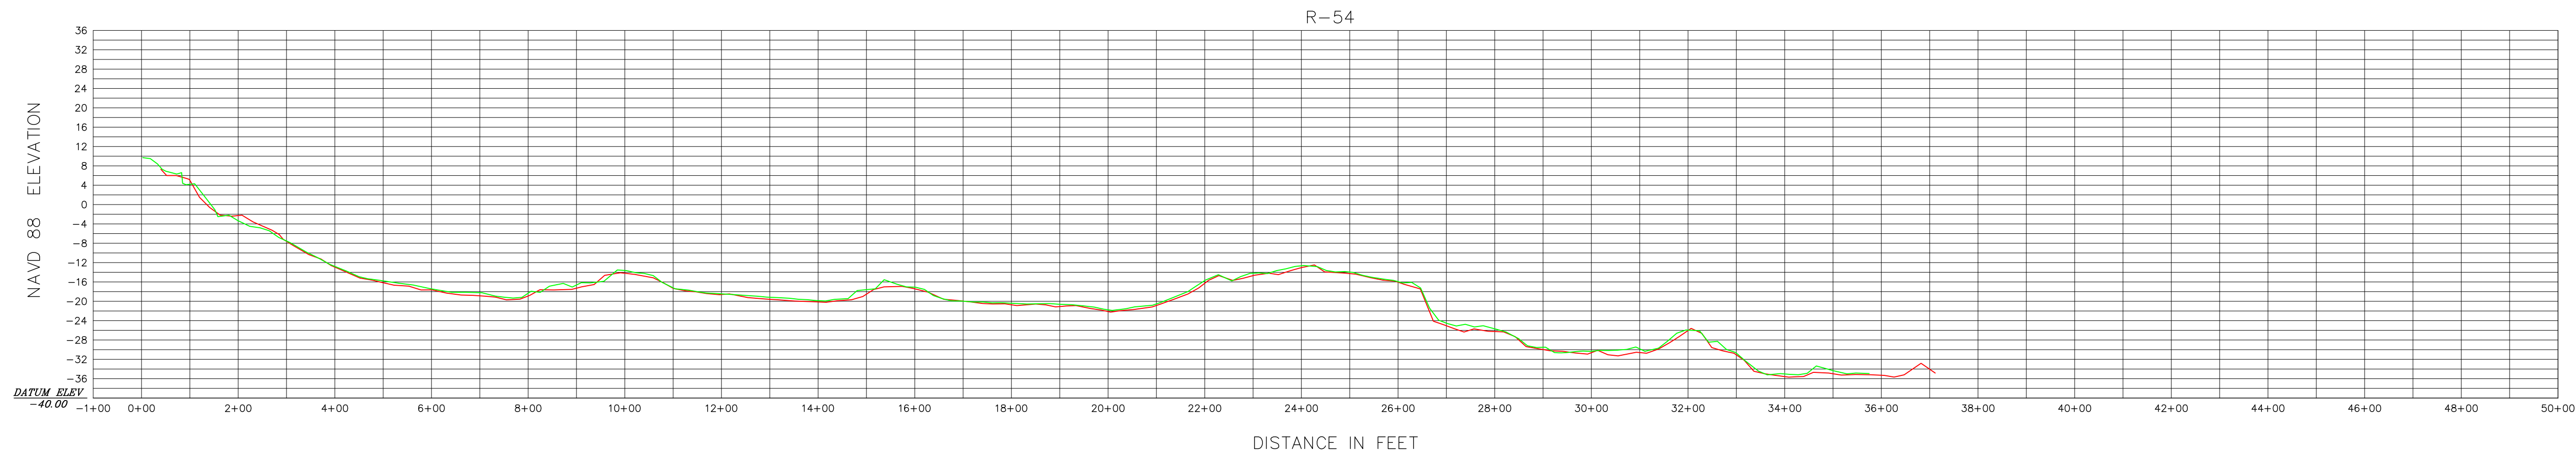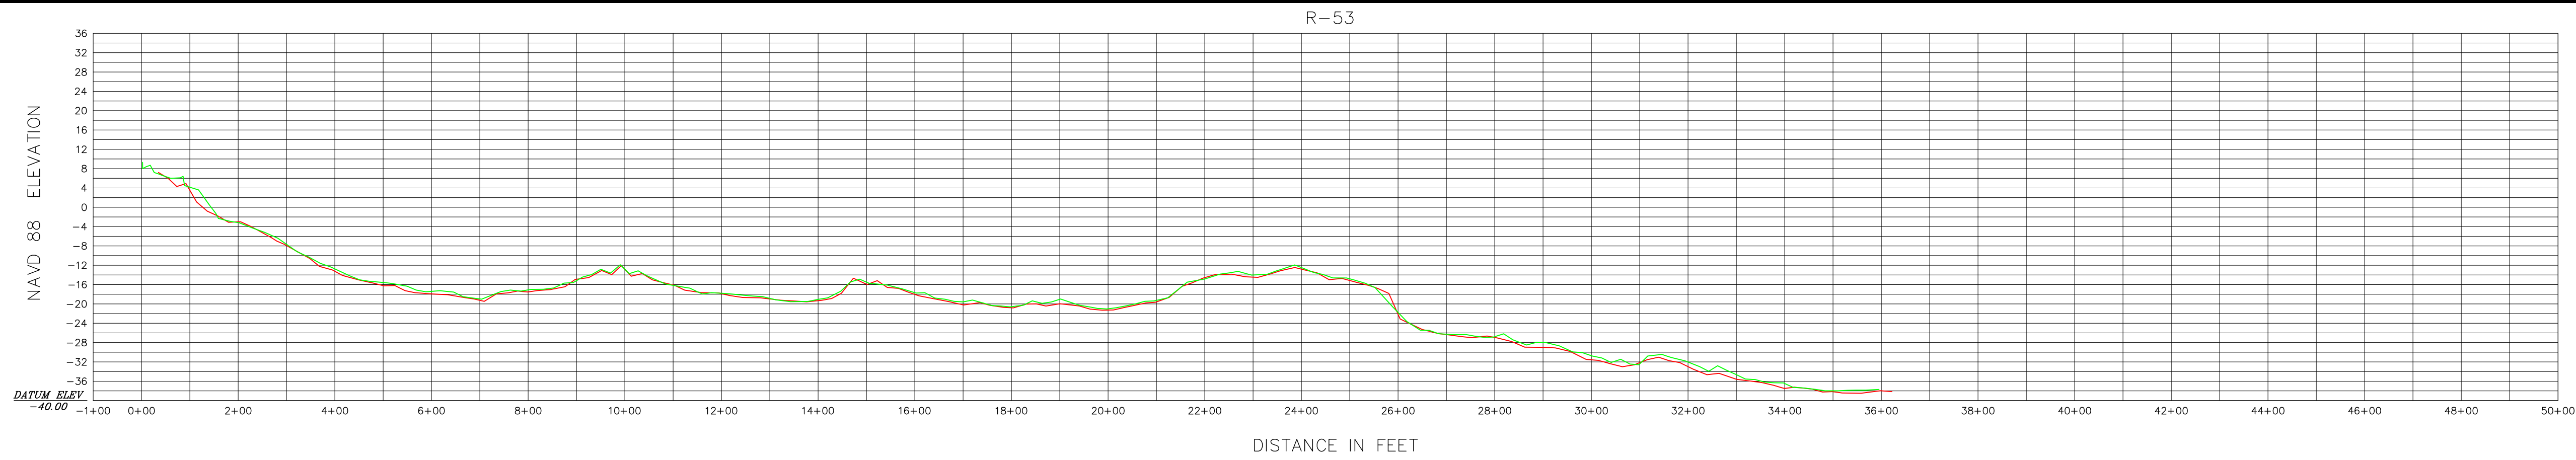

0 200' 400'

HORIZONTAL SCALE 1" = 200'

INTENDED DISPLAY SCALE

0 20' 40'

VERTICAL SCALE 1" = 20'

INTENDED DISPLAY SCALE

LEGEND

— NOVEMBER 2017

— NOVEMBER 2019



JOHN R. MORGAN II, PSM

FLORIDA CERTIFICATION #3520

Morgan & Eklund Inc.

PROFESSIONAL SURVEY CONSULTANTS

4909 US HIGHWAY #1

VERO BEACH, FL 32967

PHONE: (772) 388-5364

FAX: (772) 388-3165

1612 NW 2ND AVENUE

SUITE 3

BOCA RATON, FL 33432

PHONE: (954) 421-0682

FAX: (954) 421-0425

LB #4298

CERTIFICATE OF SURVEYOR - I HEREBY CERTIFY THAT THE INFORMATION SHOWN HEREON IS IN ACCORDANCE WITH A RECENT FIELD SURVEY MADE UNDER MY DIRECTION, AND THAT IT IS TRUE AND CORRECT TO THE BEST OF MY KNOWLEDGE AND BELIEF, AND MEETS THE STANDARDS OF PRACTICE AS SET FORTH BY THE FLORIDA BOARD OF PROFESSIONAL LAND SURVEYORS IN CHAPTER 6J-17, FLORIDA ADMINISTRATIVE CODE, PURSUANT TO SECTION 472.027, FLORIDA STATUTES.

JOHN R. MORGAN II, PLS

PROFESSIONAL LAND SURVEYOR #3520

STATE OF FLORIDA

PROFILE VIEW (NAVD 88)

TOPOGRAPHIC AND HYDROGRAPHIC SURVEY

BROWARD COUNTY POST-DORIAN BEACH MONITORING

BROWARD COUNTY R-25 THROUGH DADE R-5

- FOR -

OLSEN ASSOCIATES, INC.

COMMISSION NO.

35657-2

SCALE

1" = 200'

DATE

11/18/2019

DRAWN BY

CAG

CHECKED BY

JRM

FIELD BOOK

PAGE NO.





SEE

COVER

DATE OF SURVEY

11/7/2019

SHEET 26 OF 51

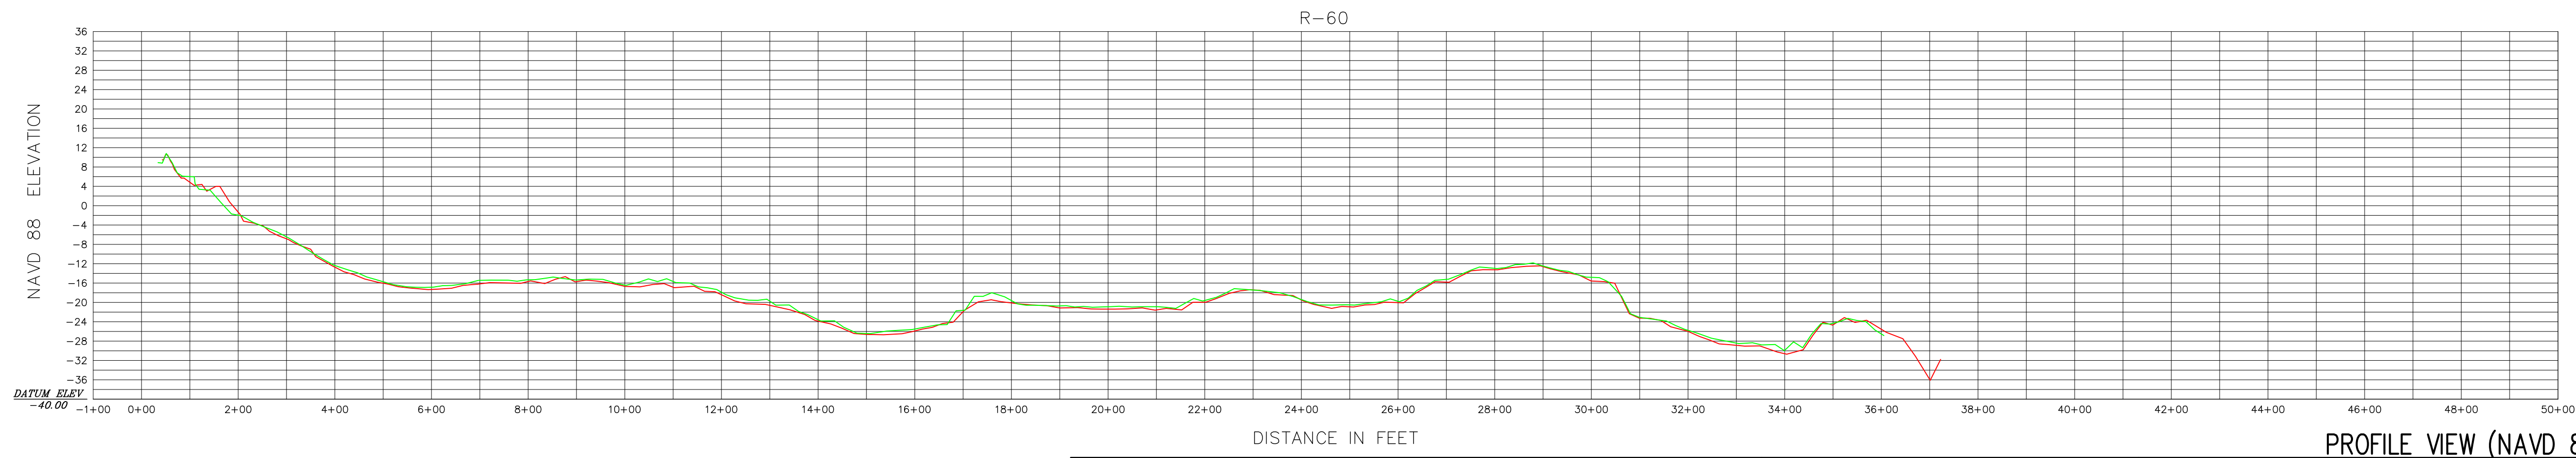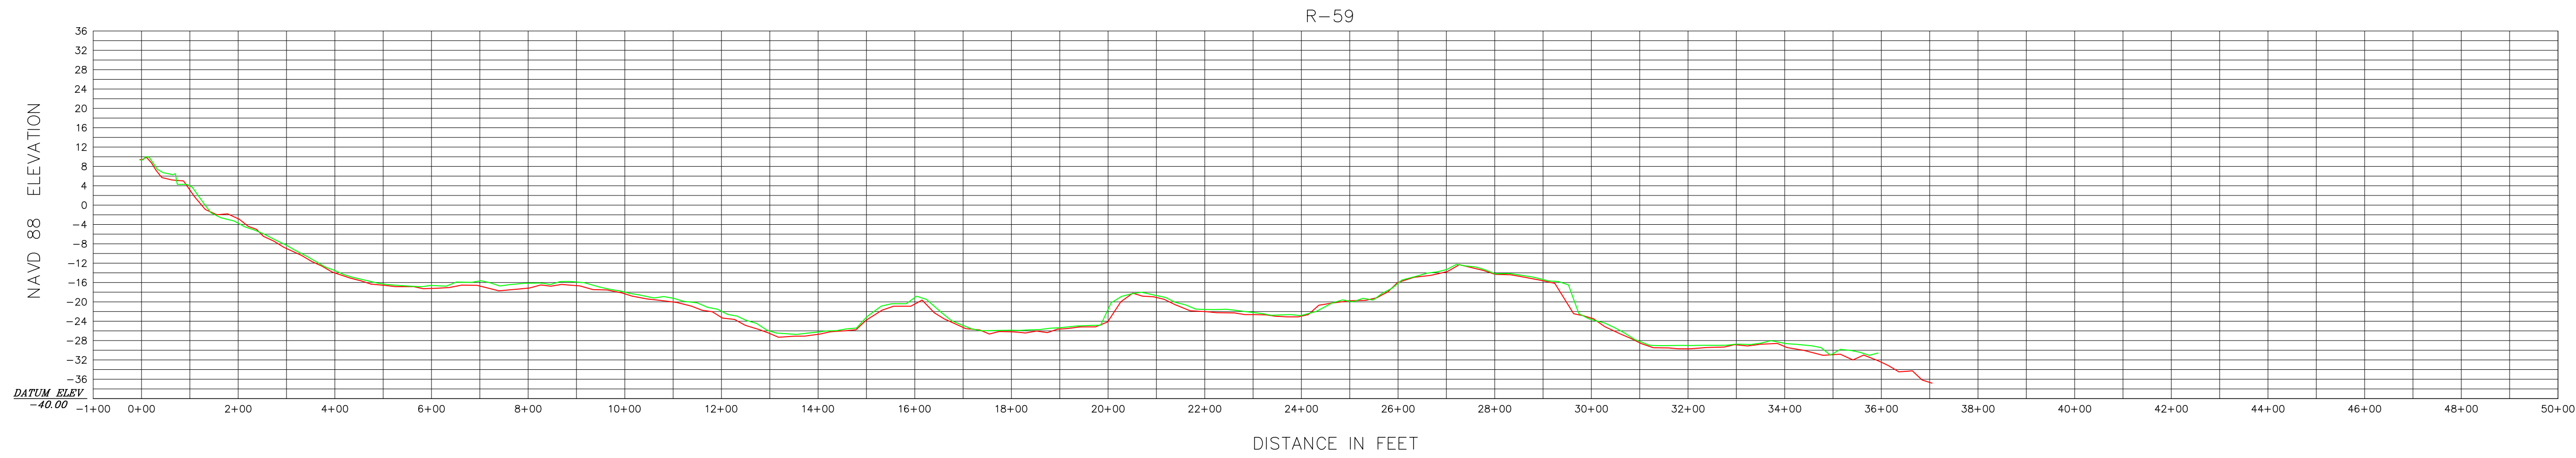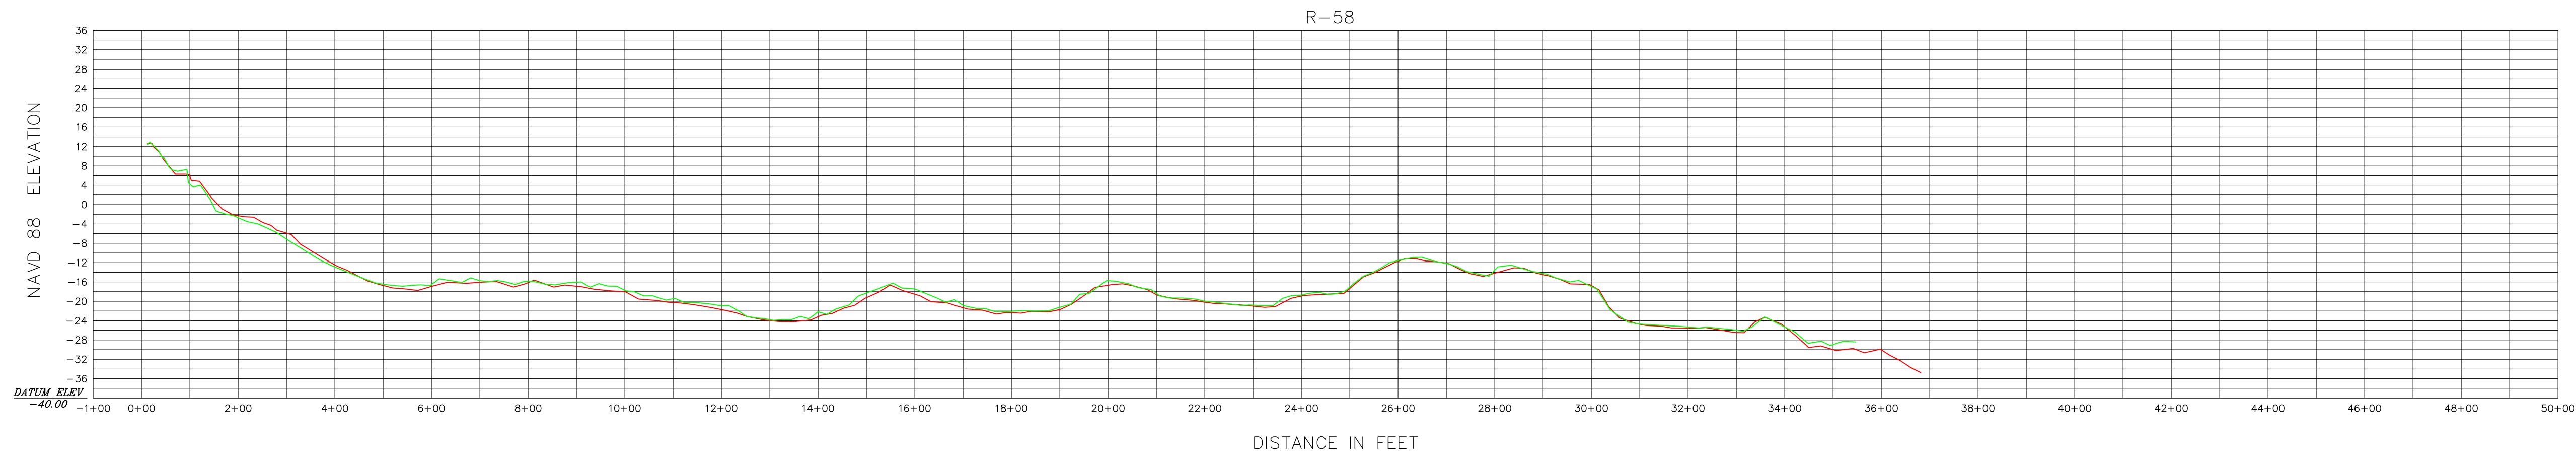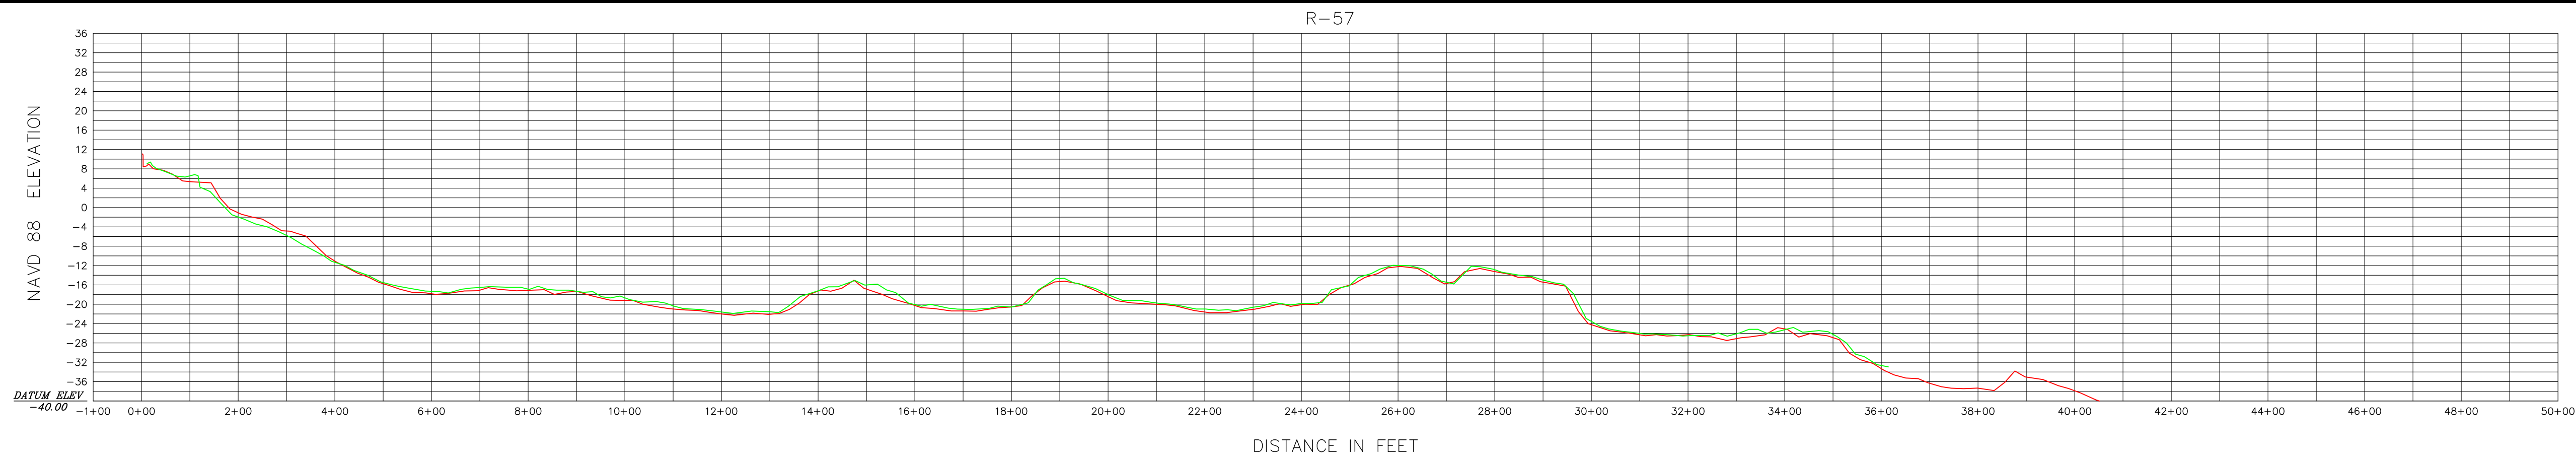

HORIZONTAL SCALE 1" = 200'
INTENDED DISPLAY SCALE

VERTICAL SCALE 1" = 20'
INTENDED DISPLAY SCALE

LEGEND

NOVEMBER 2017
NOVEMBER 2019



JOHN R. MORGAN II, PSM
FLORIDA CERTIFICATION #3520

Morgan & Eklund Inc.

PROFESSIONAL SURVEY CONSULTANTS

4909 US HIGHWAY #1
VERO BEACH, FL 32967
PHONE: (772) 388-5364
FAX: (772) 388-3165

1612 NW 2ND AVENUE
SUITE 3
BOCA RATON, FL 33432
PHONE: (954) 421-6682
FAX: (954) 421-0425

LB #4298

CERTIFICATE OF SURVEYOR - I HEREBY CERTIFY THAT THE INFORMATION SHOWN HEREON IS IN ACCORDANCE WITH A RECENT FIELD SURVEY MADE UNDER MY DIRECTION, AND THAT IT IS TRUE AND CORRECT TO THE BEST OF MY KNOWLEDGE AND BELIEF, AND MEETS THE STANDARDS OF PRACTICE AS SET FORTH BY THE FLORIDA BOARD OF PROFESSIONAL LAND SURVEYORS IN CHAPTER 6J-17, FLORIDA ADMINISTRATIVE CODE, PURSUANT TO SECTION 472.027, FLORIDA STATUTES.

JOHN R. MORGAN II, PLS
PROFESSIONAL LAND SURVEYOR #3520
STATE OF FLORIDA

PROFILE VIEW (NAVD 88)
TOPOGRAPHIC AND HYDROGRAPHIC SURVEY
BROWARD COUNTY POST-DORIAN BEACH MONITORING
BROWARD COUNTY R-25 THROUGH DADE R-5
- FOR -
OLSEN ASSOCIATES, INC.

COMMISSION NO.
35657-2

SCALE
1" = 200'

DATE
11/18/2019

DRAWN BY
CAG





CHECKED BY
JRM

FIELD BOOK
PAGE NO.

SEE
COVER

DATE OF SURVEY
11/7/2019

SHEET 27 OF 51

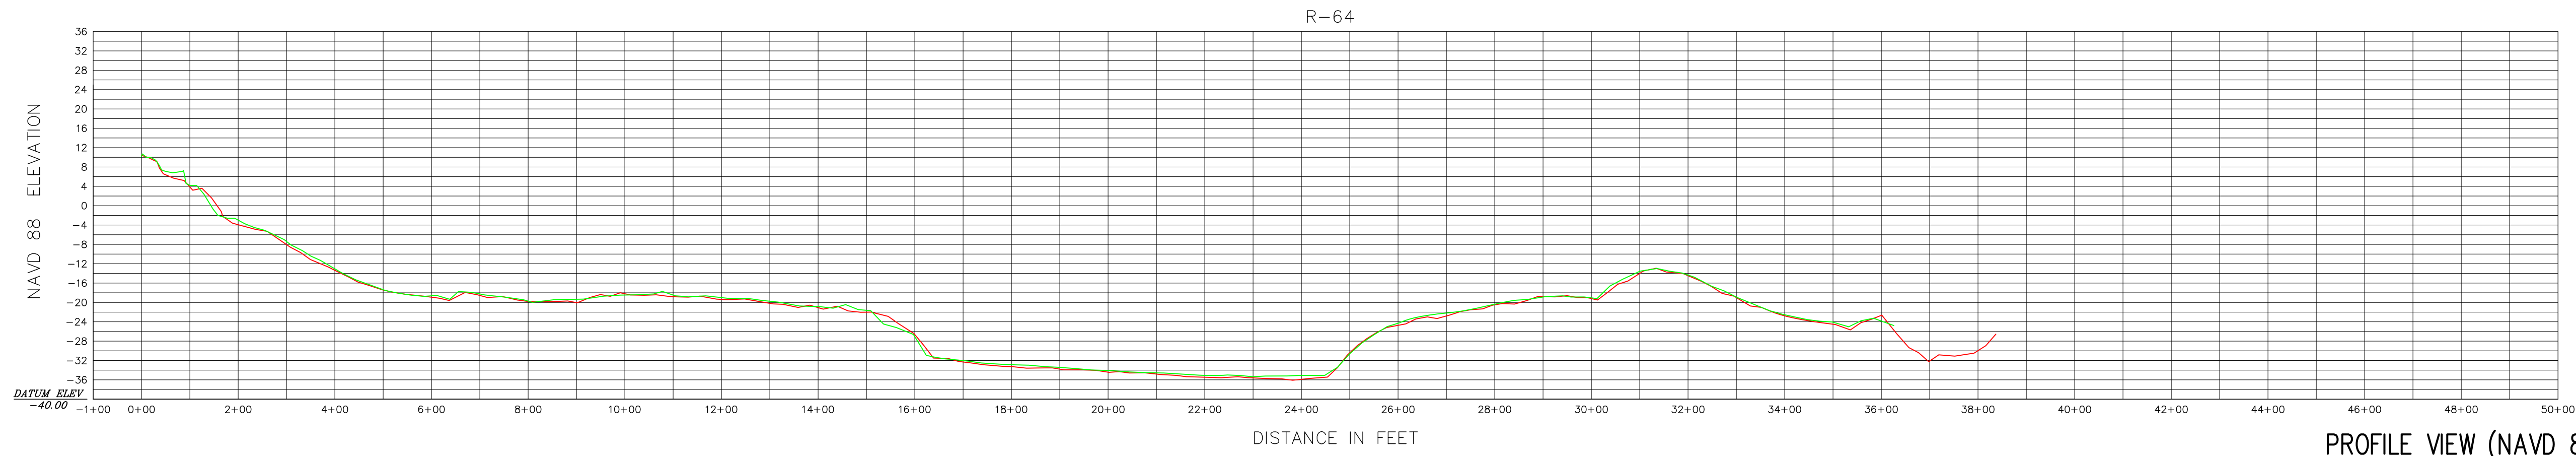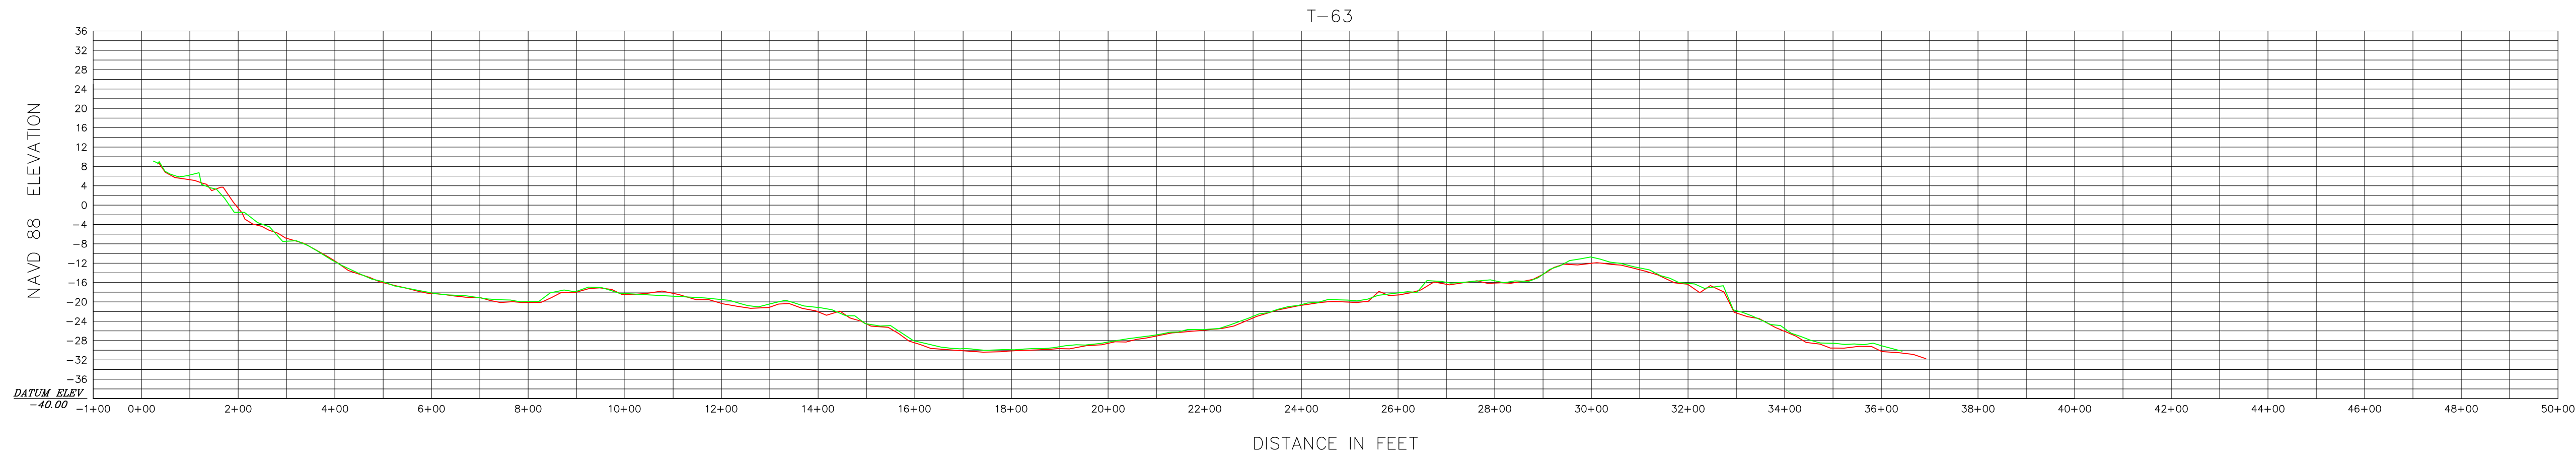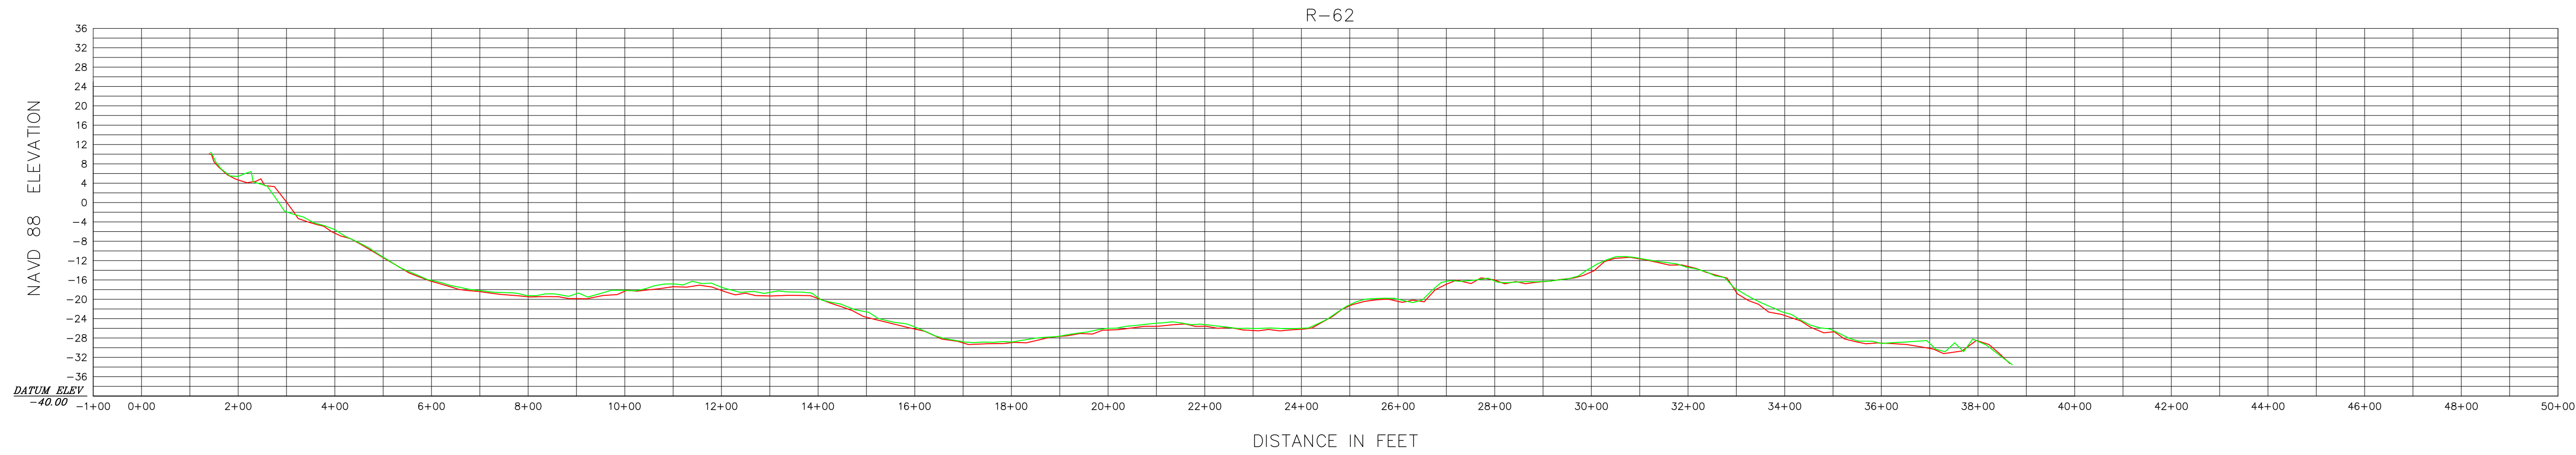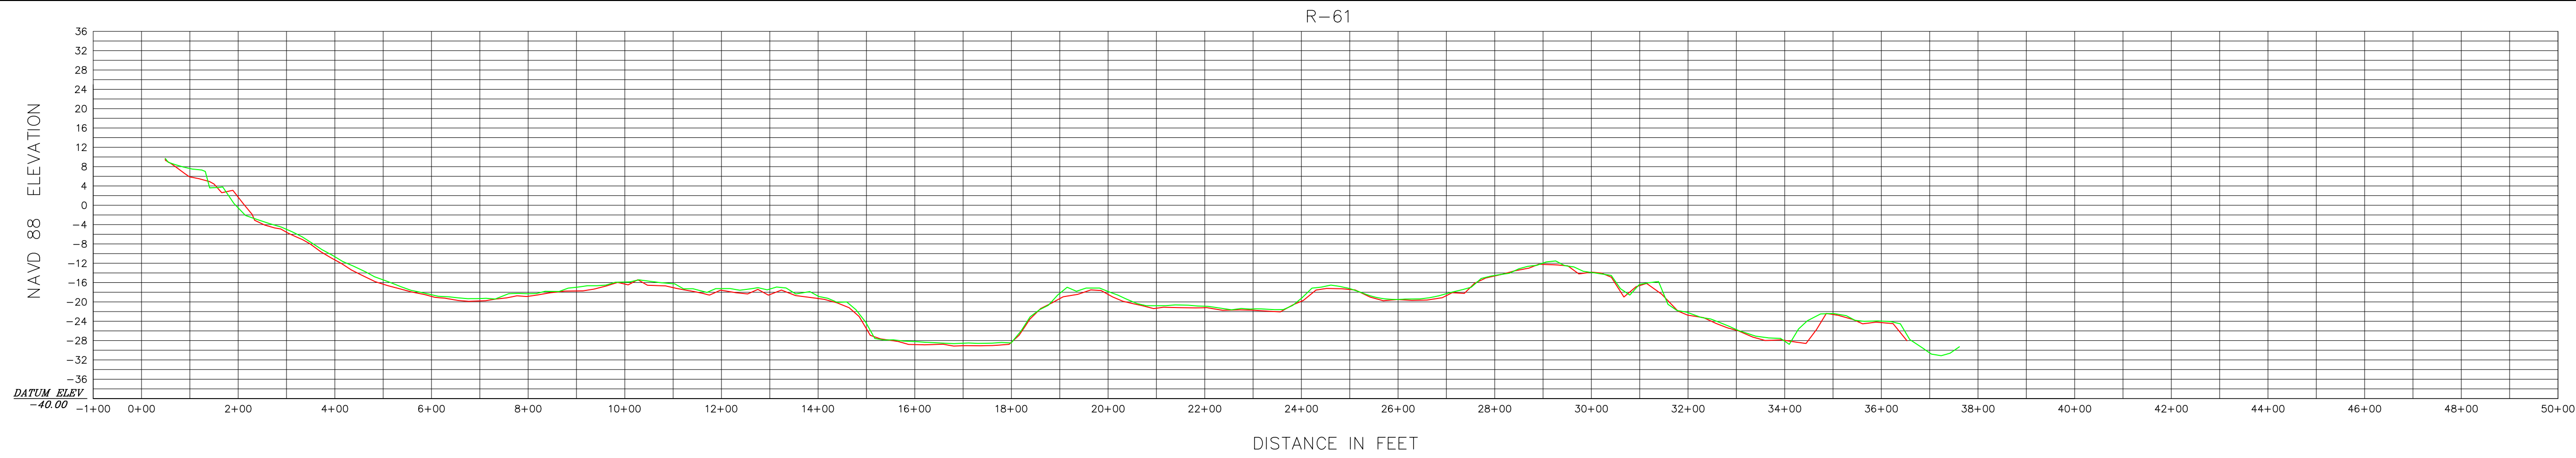

HORIZONTAL SCALE 1" = 200'
INTENDED DISPLAY SCALE

VERTICAL SCALE 1" = 20'
INTENDED DISPLAY SCALE

LEGEND
— NOVEMBER 2017
— NOVEMBER 2019



JOHN R. MORGAN II, PSM
FLORIDA CERTIFICATION #3520

Morgan & Eklund Inc.

PROFESSIONAL SURVEY CONSULTANTS

4909 US HIGHWAY #1
VERO BEACH, FL 32967
PHONE: (772) 388-5364
FAX: (772) 388-3165

1612 NW 2ND AVENUE
SUITE 3
BOCA RATON, FL 33432
PHONE: (954) 421-6682
FAX: (954) 421-0425

LB #4298

CERTIFICATE OF SURVEYOR - I HEREBY CERTIFY THAT THE INFORMATION SHOWN HEREON IS IN ACCORDANCE WITH A RECENT FIELD SURVEY MADE UNDER MY DIRECTION, AND THAT IT IS TRUE AND CORRECT TO THE BEST OF MY KNOWLEDGE AND BELIEF, AND MEETS THE STANDARDS OF PRACTICE AS SET FORTH BY THE FLORIDA BOARD OF PROFESSIONAL LAND SURVEYORS IN CHAPTER 54-17, FLORIDA ADMINISTRATIVE CODE, PURSUANT TO SECTION 472.027, FLORIDA STATUTES.

JOHN R. MORGAN II, PLS
PROFESSIONAL LAND SURVEYOR #3520
STATE OF FLORIDA

PROFILE VIEW (NAVD 88)
TOPOGRAPHIC AND HYDROGRAPHIC SURVEY
BROWARD COUNTY POST-DORIAN BEACH MONITORING
BROWARD COUNTY R-25 THROUGH DADE R-5
- FOR -
OLSEN ASSOCIATES, INC.

COMMISSION NO.
35657-2

SCALE
1" = 200'

DATE
11/18/2019







DRAWN BY
CAG

CHECKED BY
JRM

FIELD BOOK
PAGE NO. SEE
COVER

DATE OF SURVEY
11/7/2019

SHEET 28 OF 51

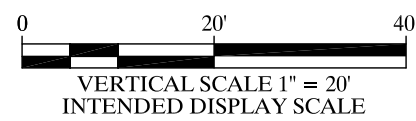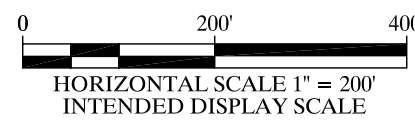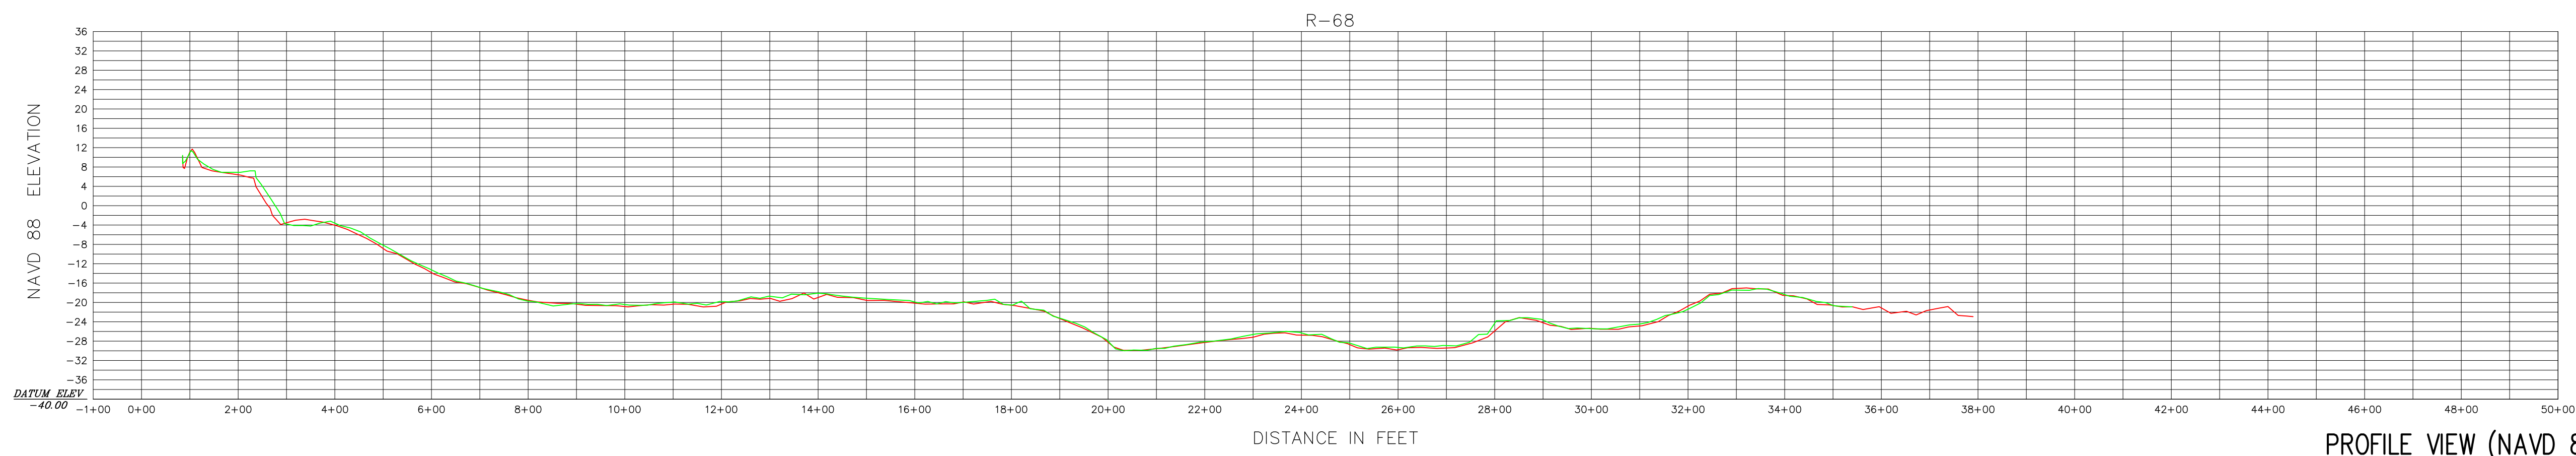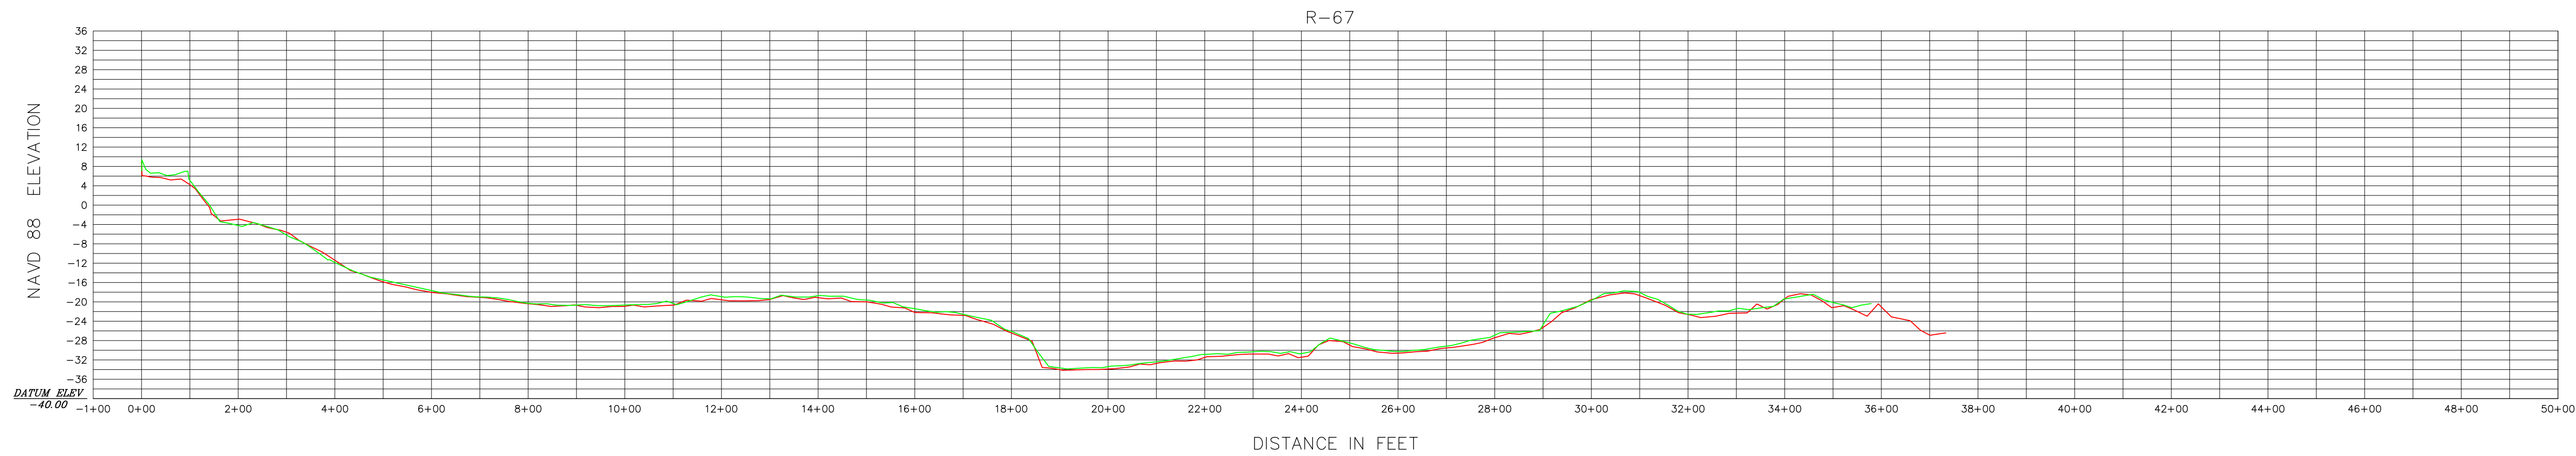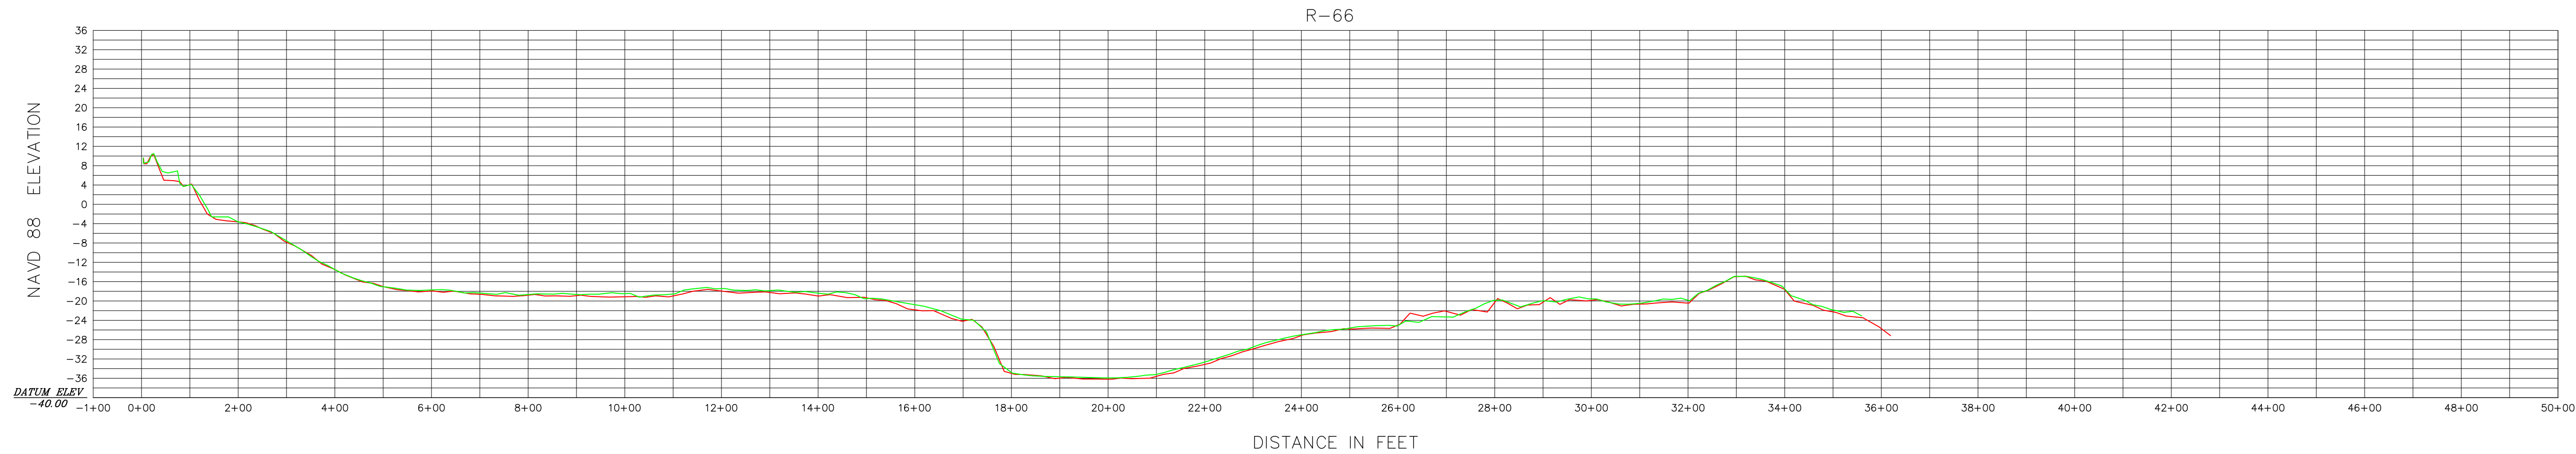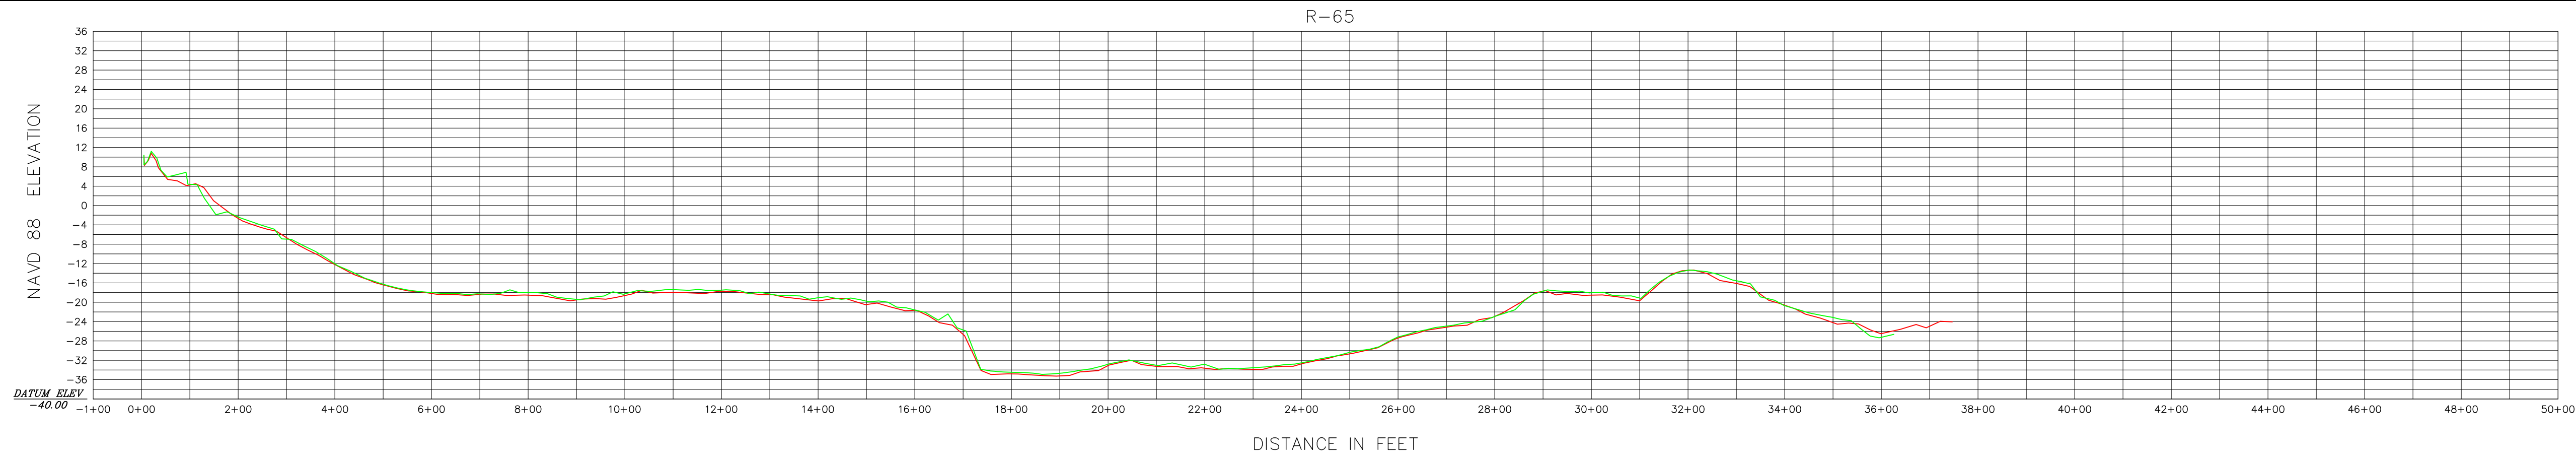

LEGEND

— NOVEMBER 2017

— NOVEMBER 2019



JOHN R. MORGAN II, PSM
FLORIDA CERTIFICATION #3520

Morgan & Eklund Inc.

PROFESSIONAL SURVEY CONSULTANTS

4909 US HIGHWAY #1
VERO BEACH, FL 32967
PHONE: (772) 388-5364
FAX: (772) 388-3165

1612 NW 2ND AVENUE
SUITE 3
BOCA RATON, FL 33432
PHONE: (954) 421-6682
FAX: (954) 421-0425

LB #4298

CERTIFICATE OF SURVEYOR - I HEREBY CERTIFY THAT THE INFORMATION SHOWN HEREON IS IN ACCORDANCE WITH A RECENT FIELD SURVEY MADE UNDER MY DIRECTION, AND THAT IT IS TRUE AND CORRECT TO THE BEST OF MY KNOWLEDGE AND BELIEF, AND MEETS THE STANDARDS OF PRACTICE AS SET FORTH BY THE FLORIDA BOARD OF PROFESSIONAL LAND SURVEYORS IN CHAPTER 34-17, FLORIDA ADMINISTRATIVE CODE, PURSUANT TO SECTION 472.027, FLORIDA STATUTES.

JOHN R. MORGAN II, PLS
PROFESSIONAL LAND SURVEYOR #3520
STATE OF FLORIDA

PROFILE VIEW (NAVD 88)
TOPOGRAPHIC AND HYDROGRAPHIC SURVEY
BROWARD COUNTY POST-DORIAN BEACH MONITORING
BROWARD COUNTY R-25 THROUGH DADE R-5
- FOR -
OLSEN ASSOCIATES, INC.

COMMISSION NO.
35657-2

SCALE
1" = 200'

DATE
11/18/2019

DRAWN BY
CAG





CHECKED BY
JRM

FIELD BOOK
PAGE NO.

SEE
COVER

DATE OF SURVEY
11/7/2019

SHEET 29 OF 51

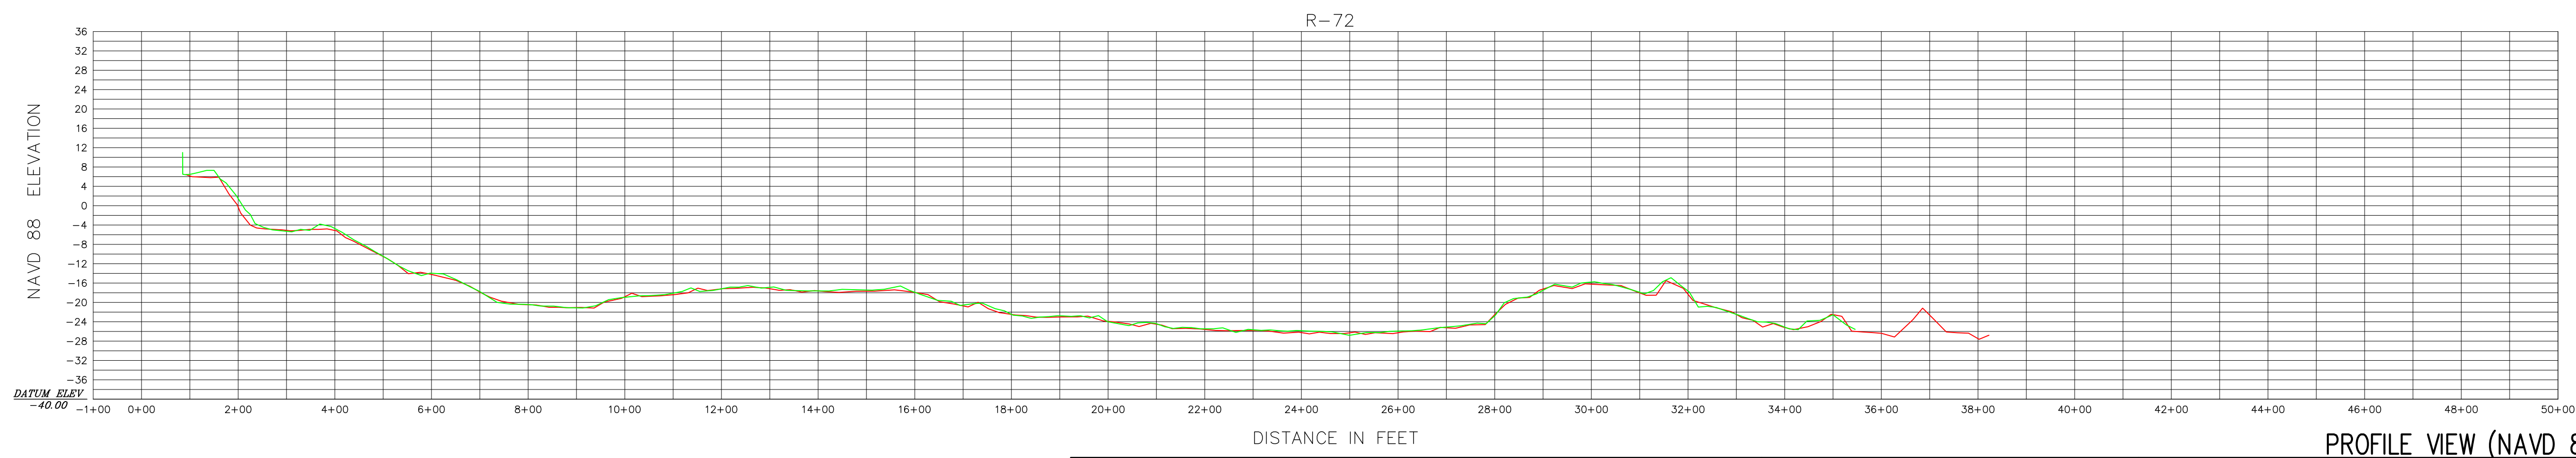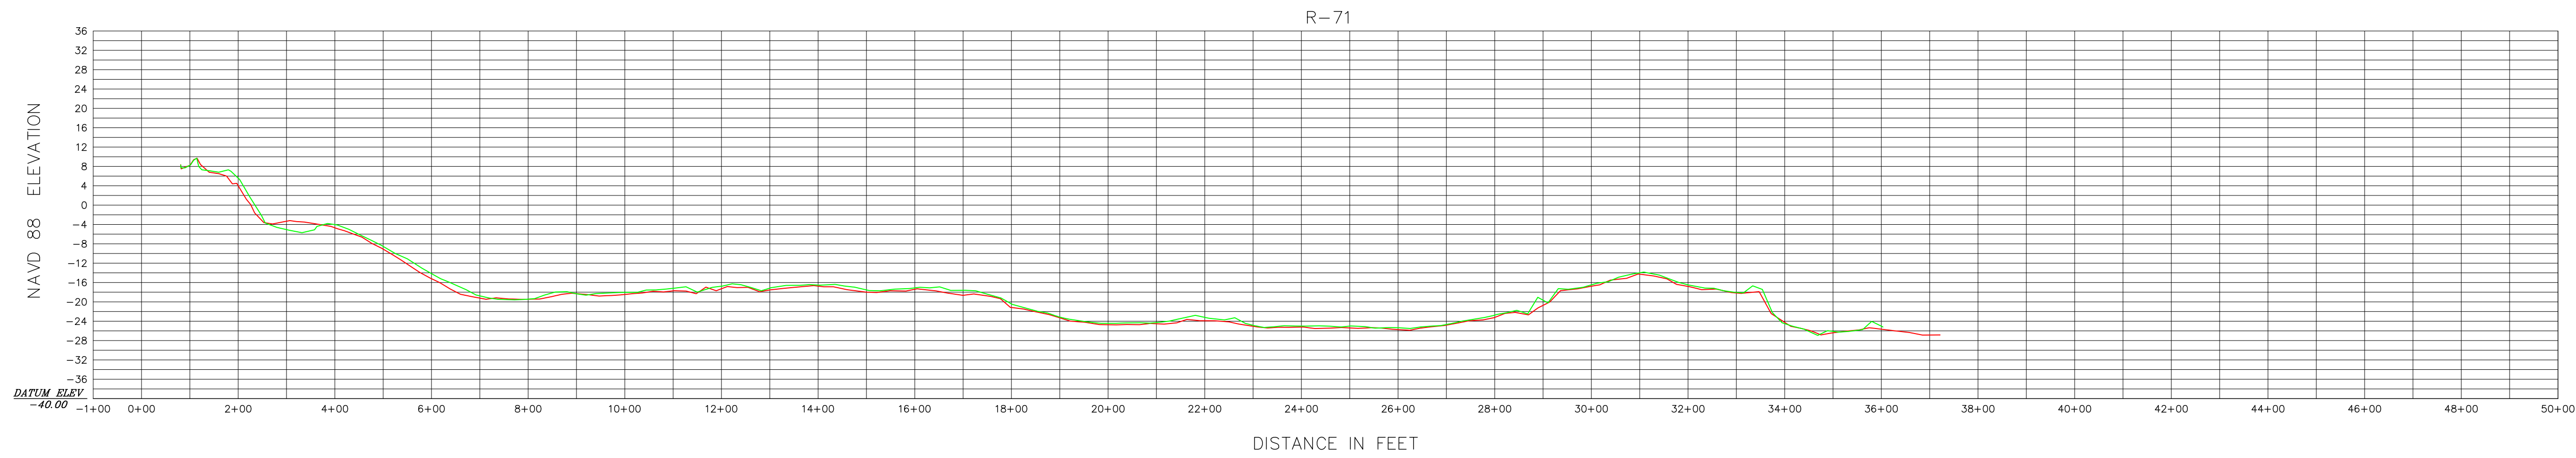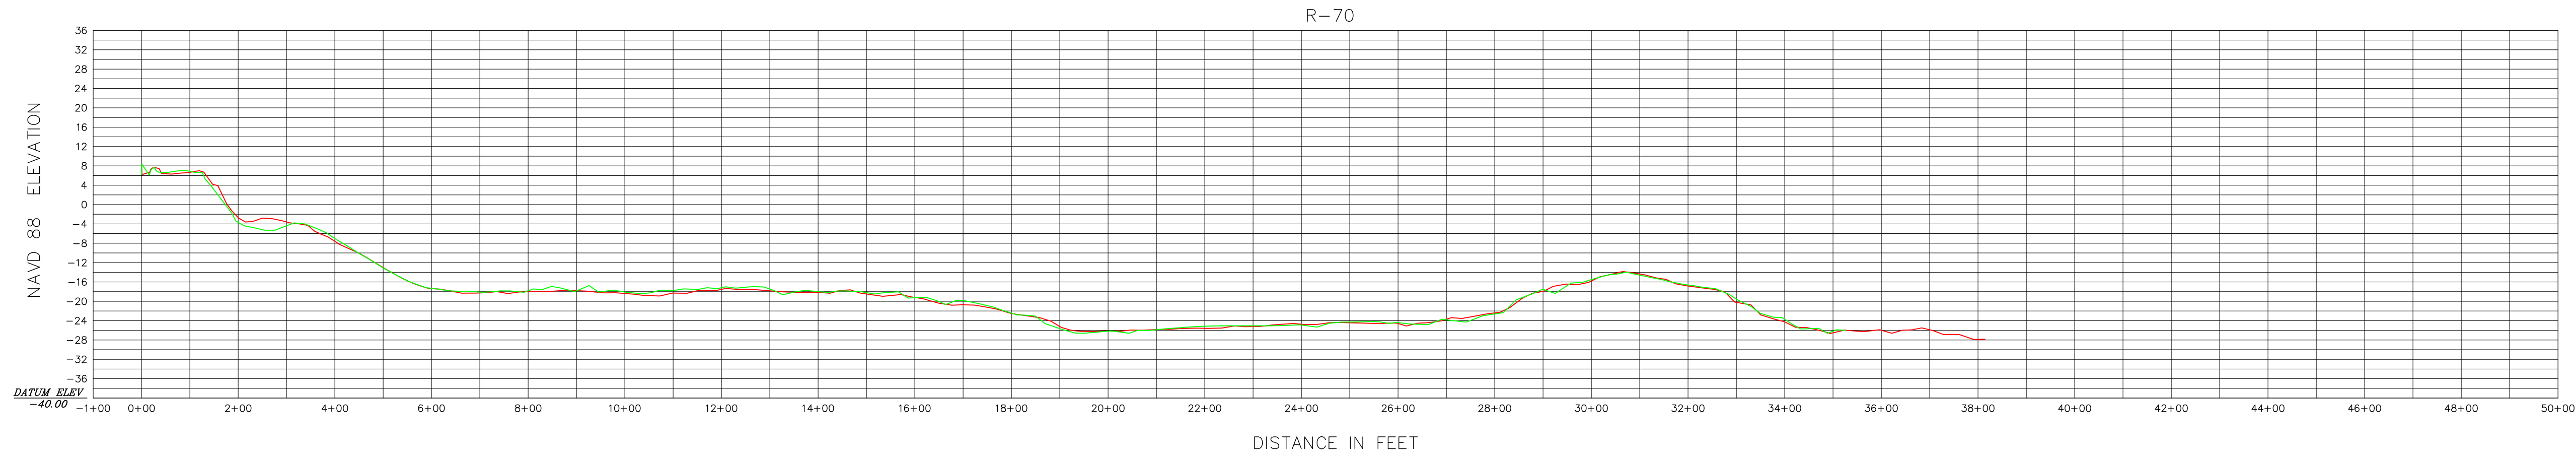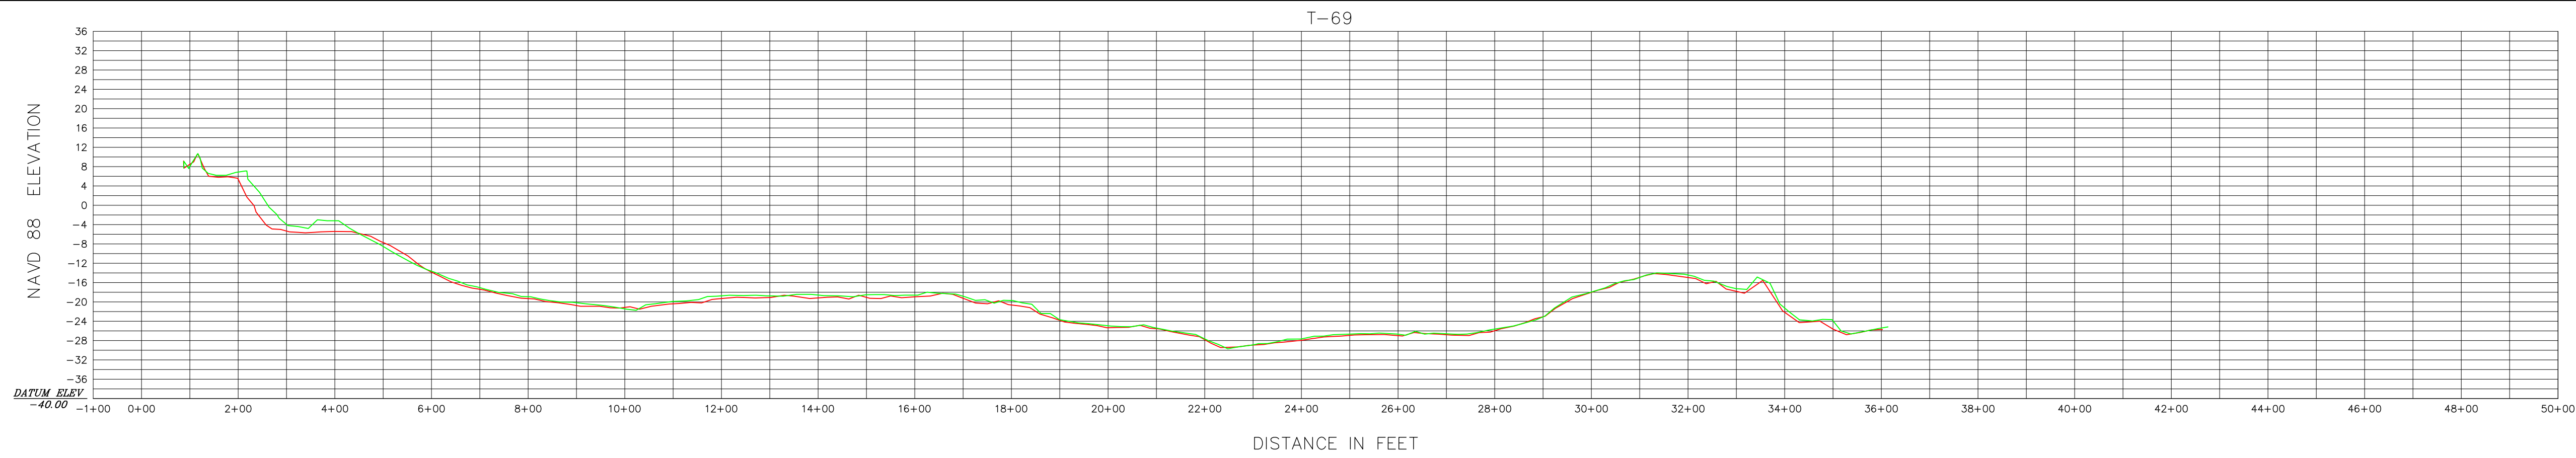

0 200' 400'

HORIZONTAL SCALE 1" = 200'

INTENDED DISPLAY SCALE

0 20' 40'

VERTICAL SCALE 1" = 20'

INTENDED DISPLAY SCALE

LEGEND

— NOVEMBER 2017

— NOVEMBER 2019



JOHN R. MORGAN II, PSM

FLORIDA CERTIFICATION #3520

Morgan & Eklund Inc.

PROFESSIONAL SURVEY CONSULTANTS

4909 US HIGHWAY #1

VERO BEACH, FL 32967

PHONE: (772) 388-5364

FAX: (772) 388-3165

1612 NW 2ND AVENUE

SUITE 3

BOCA RATON, FL 33432

PHONE: (954) 421-6682

FAX: (954) 421-0425

LB #4298

CERTIFICATE OF SURVEYOR - I HEREBY CERTIFY THAT THE INFORMATION SHOWN HEREON IS IN ACCORDANCE WITH A RECENT FIELD SURVEY MADE UNDER MY DIRECTION, AND THAT IT IS TRUE AND CORRECT TO THE BEST OF MY KNOWLEDGE AND BELIEF, AND MEETS THE STANDARDS OF PRACTICE AS SET FORTH BY THE FLORIDA BOARD OF PROFESSIONAL LAND SURVEYORS IN CHAPTER 6J-17, FLORIDA ADMINISTRATIVE CODE, PURSUANT TO SECTION 472.027, FLORIDA STATUTES.

JOHN R. MORGAN II, PLS

PROFESSIONAL LAND SURVEYOR #3520

STATE OF FLORIDA

PROFILE VIEW (NAVD 88)

TOPOGRAPHIC AND HYDROGRAPHIC SURVEY

BROWARD COUNTY POST-DORIAN BEACH MONITORING

BROWARD COUNTY R-25 THROUGH DADE R-5

- FOR -

OLSEN ASSOCIATES, INC.

COMMISSION NO.

35657-2

SCALE

1" = 200'

DATE

11/18/2019

DRAWN BY

CAG

CHECKED BY

JRM

FIELD BOOK

PAGE NO.





SEE

COVER

DATE OF SURVEY

11/7/2019

SHEET 30 OF 51

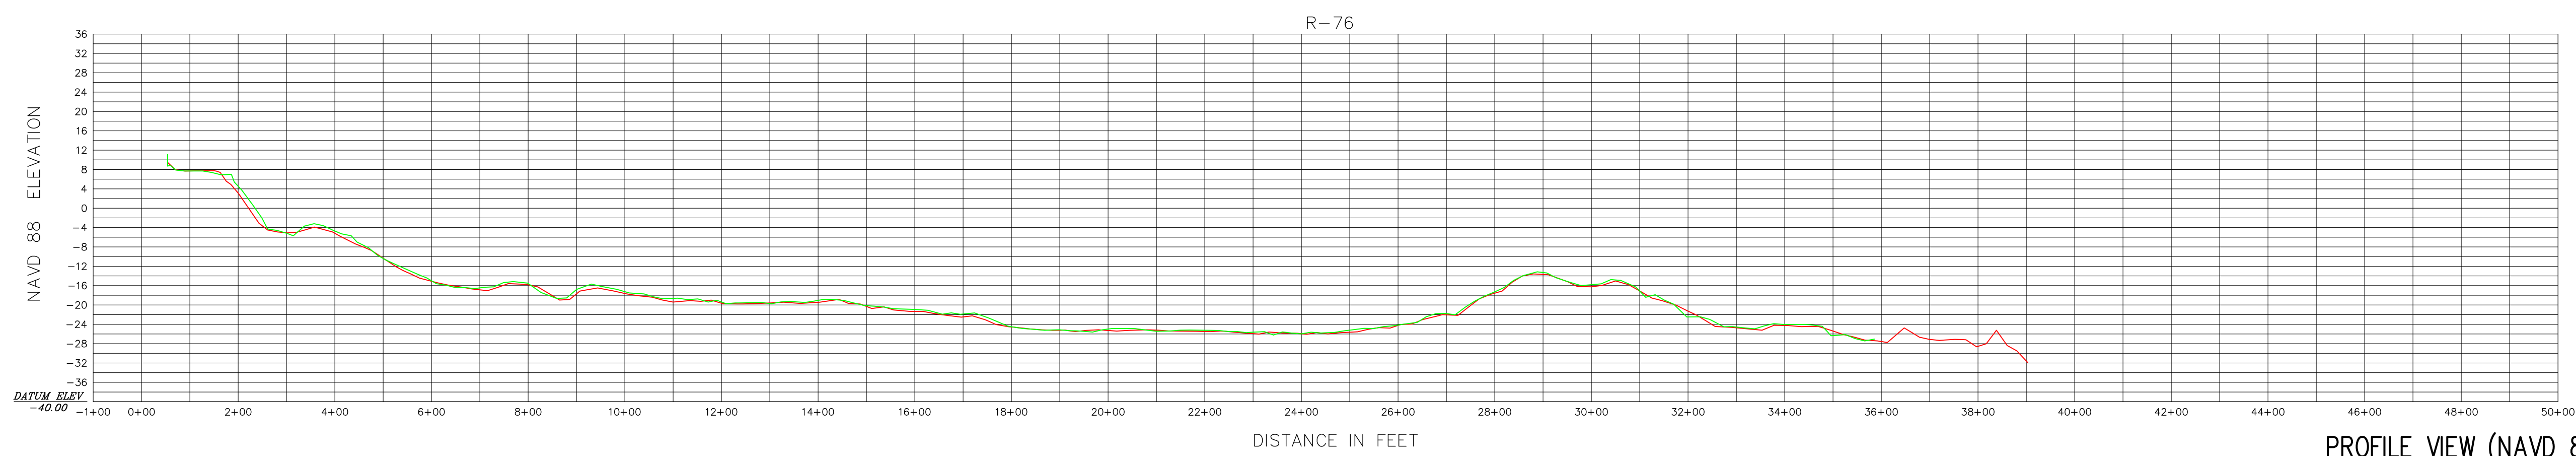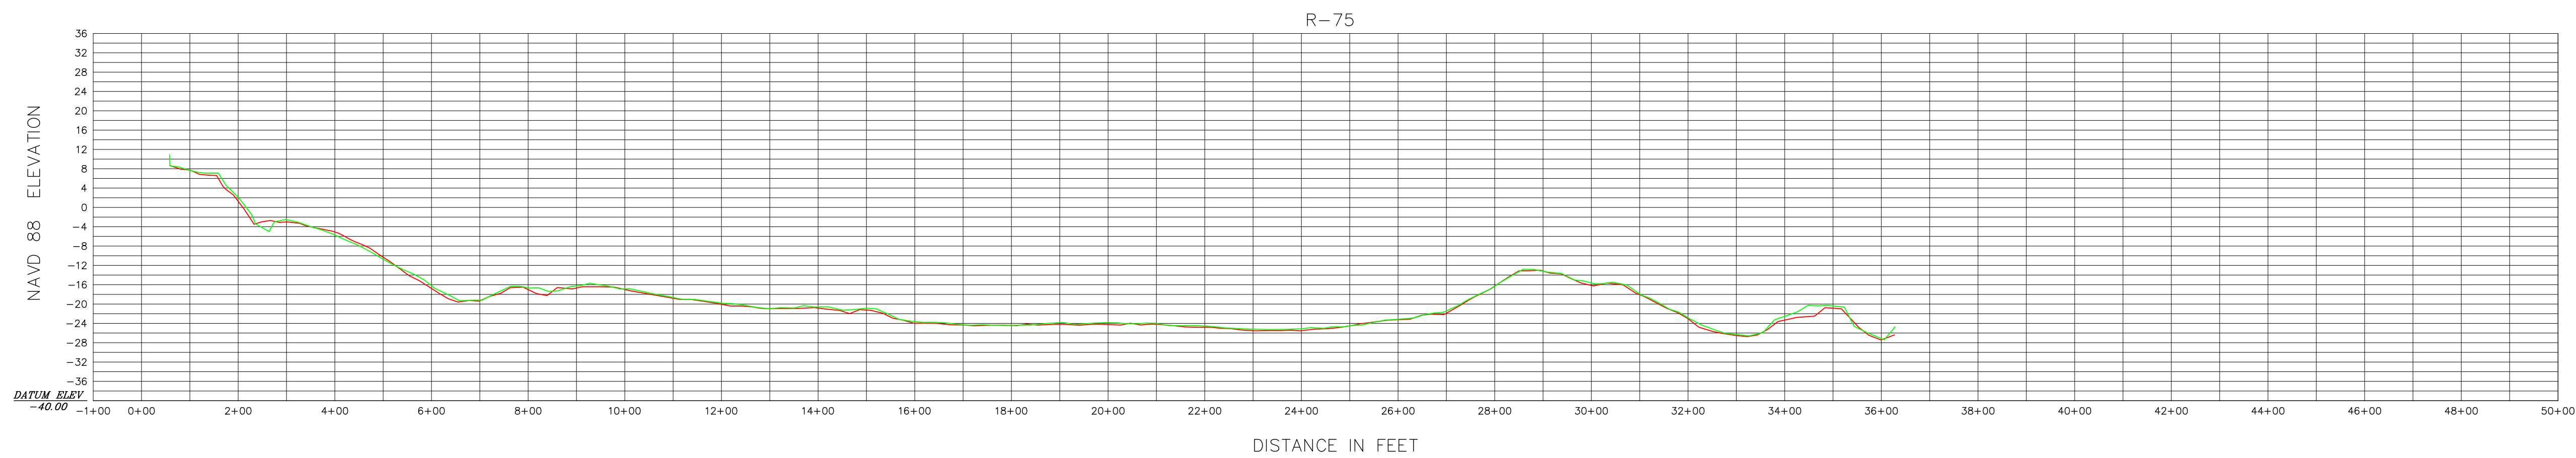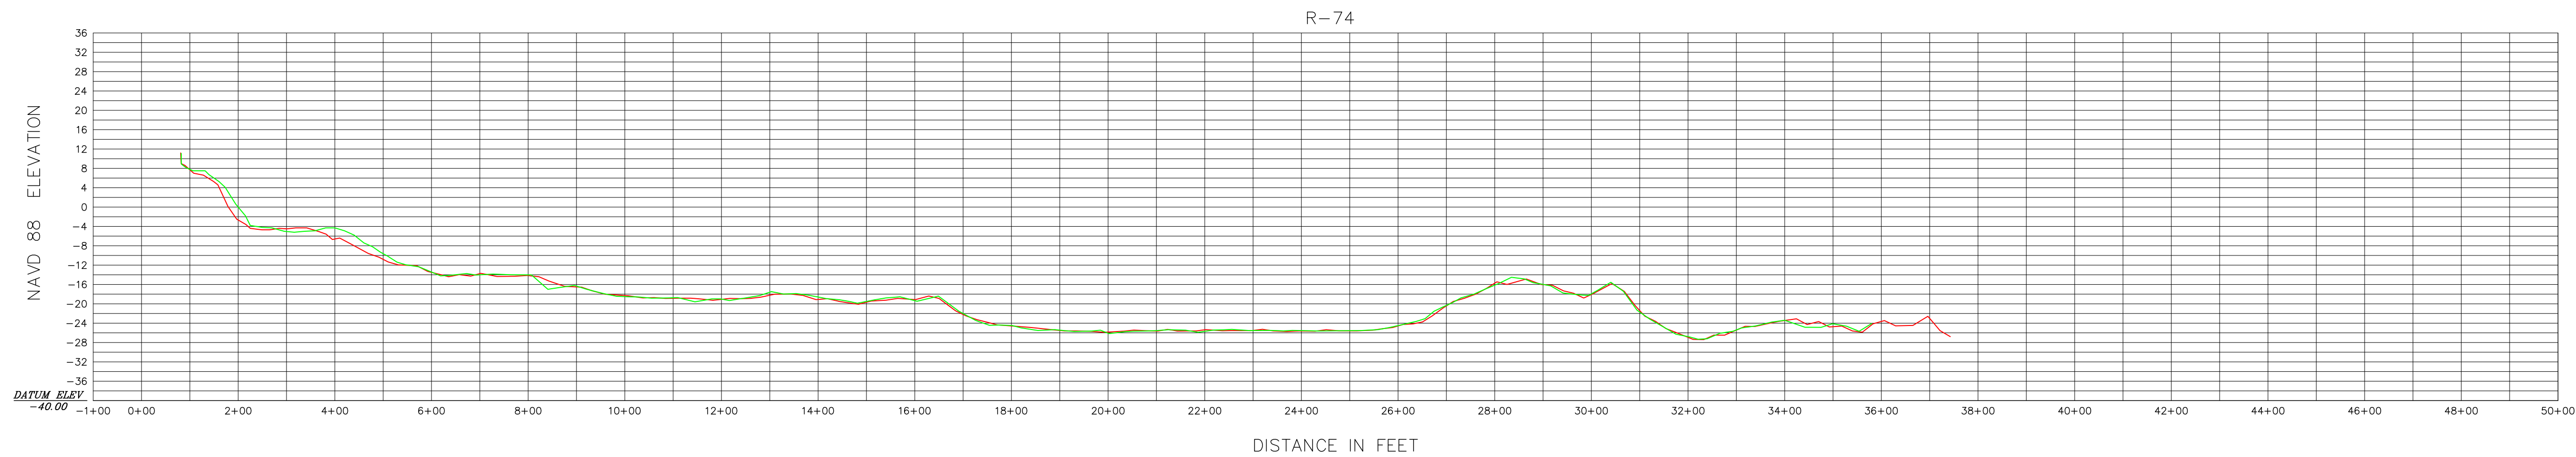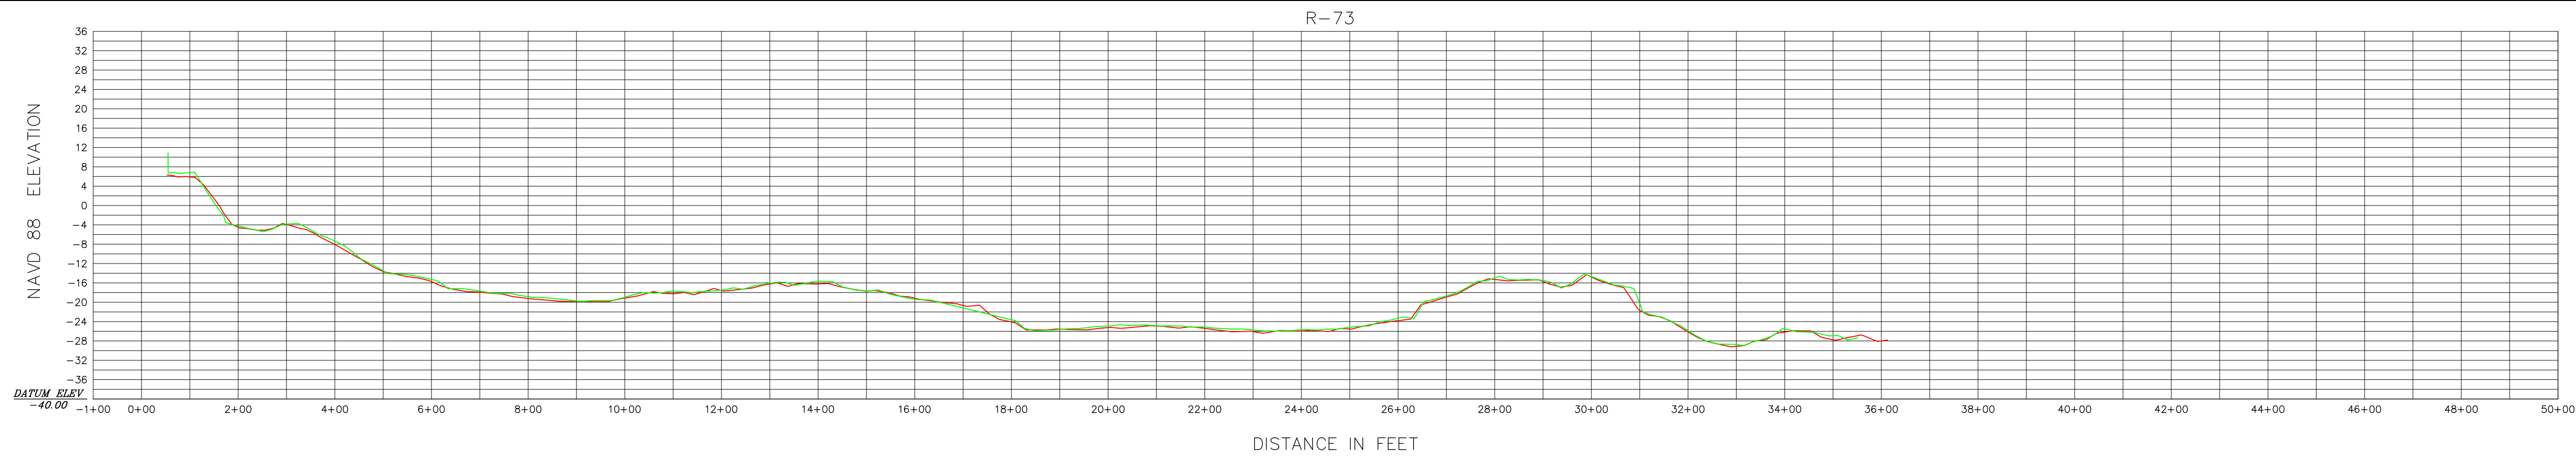

HORIZONTAL SCALE 1" = 200'
INTENDED DISPLAY SCALE

VERTICAL SCALE 1" = 20'
INTENDED DISPLAY SCALE

LEGEND

NOVEMBER 2017
NOVEMBER 2019



JOHN R. MORGAN II, PSM
FLORIDA CERTIFICATION #3520

Morgan & Eklund Inc.

PROFESSIONAL SURVEY CONSULTANTS

4909 US HIGHWAY #1
VERO BEACH, FL 32967
PHONE: (772) 388-5364
FAX: (772) 388-3165

1612 NW 2ND AVENUE
SUITE 3
BOCA RATON, FL 33432
PHONE: (954) 421-6682
FAX: (954) 421-0425

LB #4298

CERTIFICATE OF SURVEYOR - I HEREBY CERTIFY THAT THE INFORMATION SHOWN HEREON IS IN ACCORDANCE WITH A RECENT FIELD SURVEY MADE UNDER MY DIRECTION, AND THAT IT IS TRUE AND CORRECT TO THE BEST OF MY KNOWLEDGE AND BELIEF, AND MEETS THE STANDARDS OF PRACTICE AS SET FORTH BY THE FLORIDA BOARD OF PROFESSIONAL LAND SURVEYORS IN CHAPTER 6J-17, FLORIDA ADMINISTRATIVE CODE, PURSUANT TO SECTION 472.027, FLORIDA STATUTES.

JOHN R. MORGAN II, PLS
PROFESSIONAL LAND SURVEYOR #3520
STATE OF FLORIDA

PROFILE VIEW (NAVD 88)
TOPOGRAPHIC AND HYDROGRAPHIC SURVEY
BROWARD COUNTY POST-DORIAN BEACH MONITORING
BROWARD COUNTY R-25 THROUGH DADE R-5
- FOR -
OLSEN ASSOCIATES, INC.

COMMISSION NO.
35657-2

SCALE
1" = 200'

DATE
11/18/2019

DRAWN BY
CAG







CHECKED BY
JRM

FIELD BOOK
PAGE NO.

SEE
COVER

DATE OF SURVEY
11/7/2019

SHEET 31 OF 51

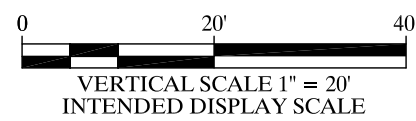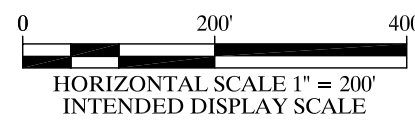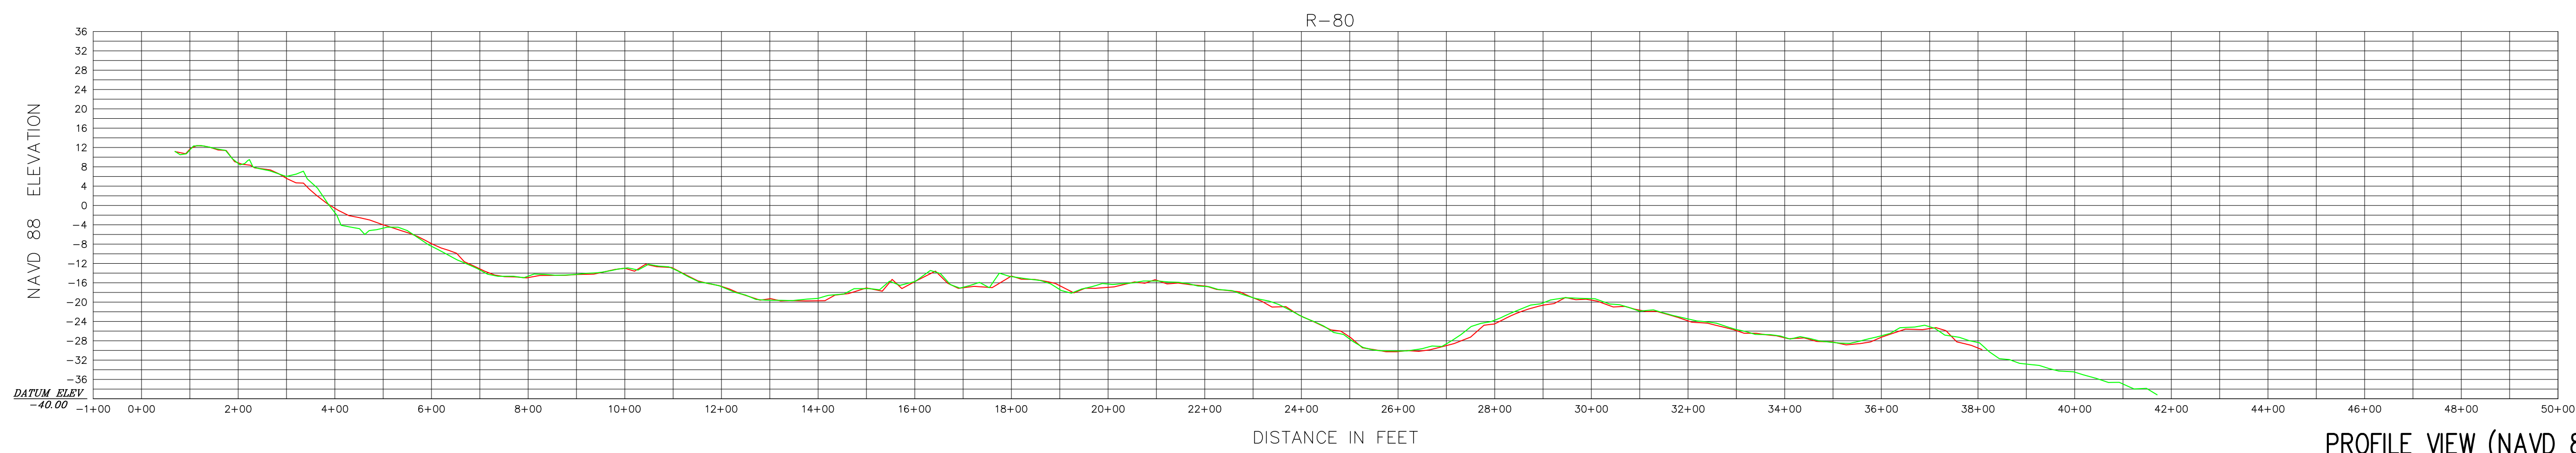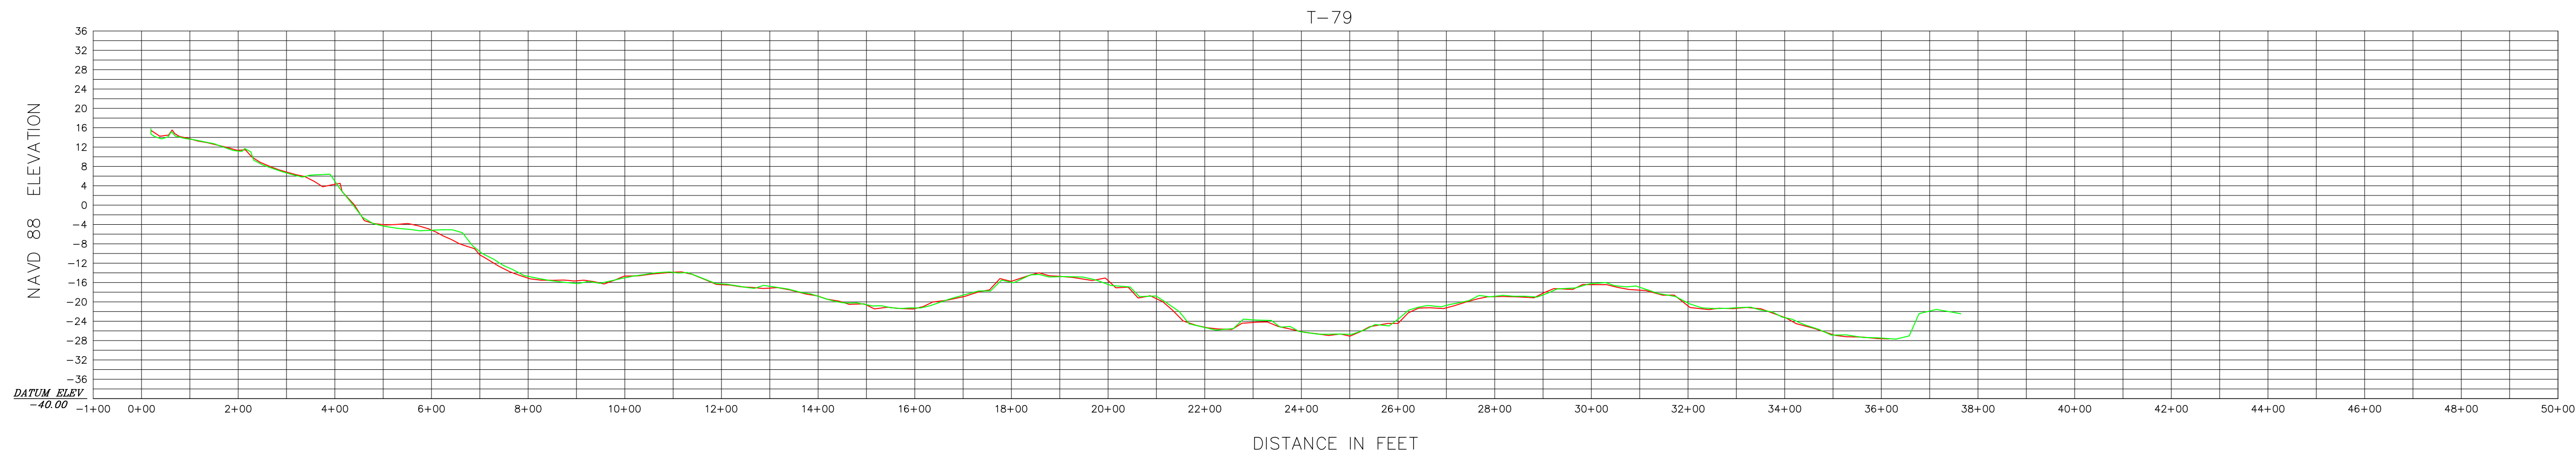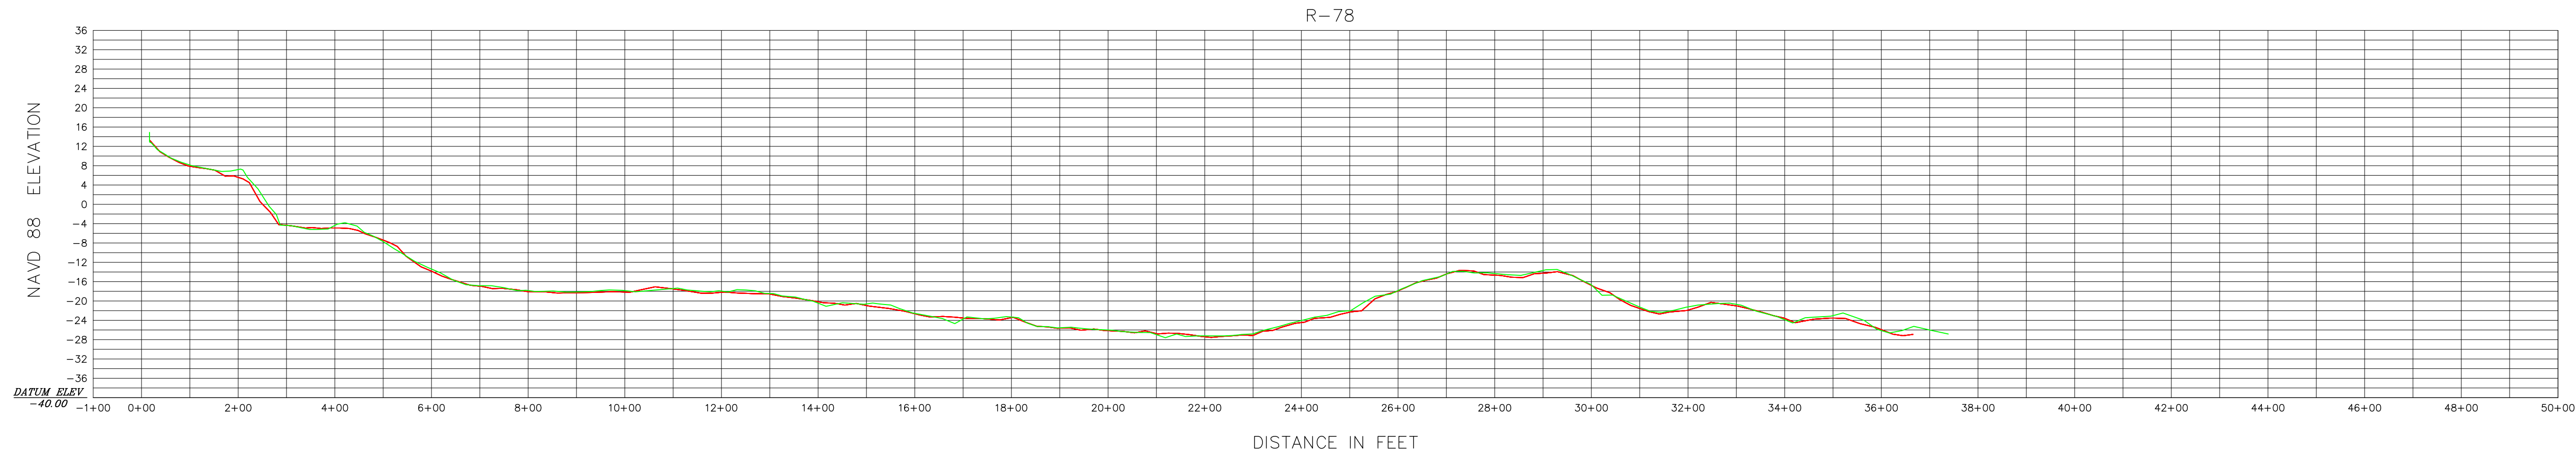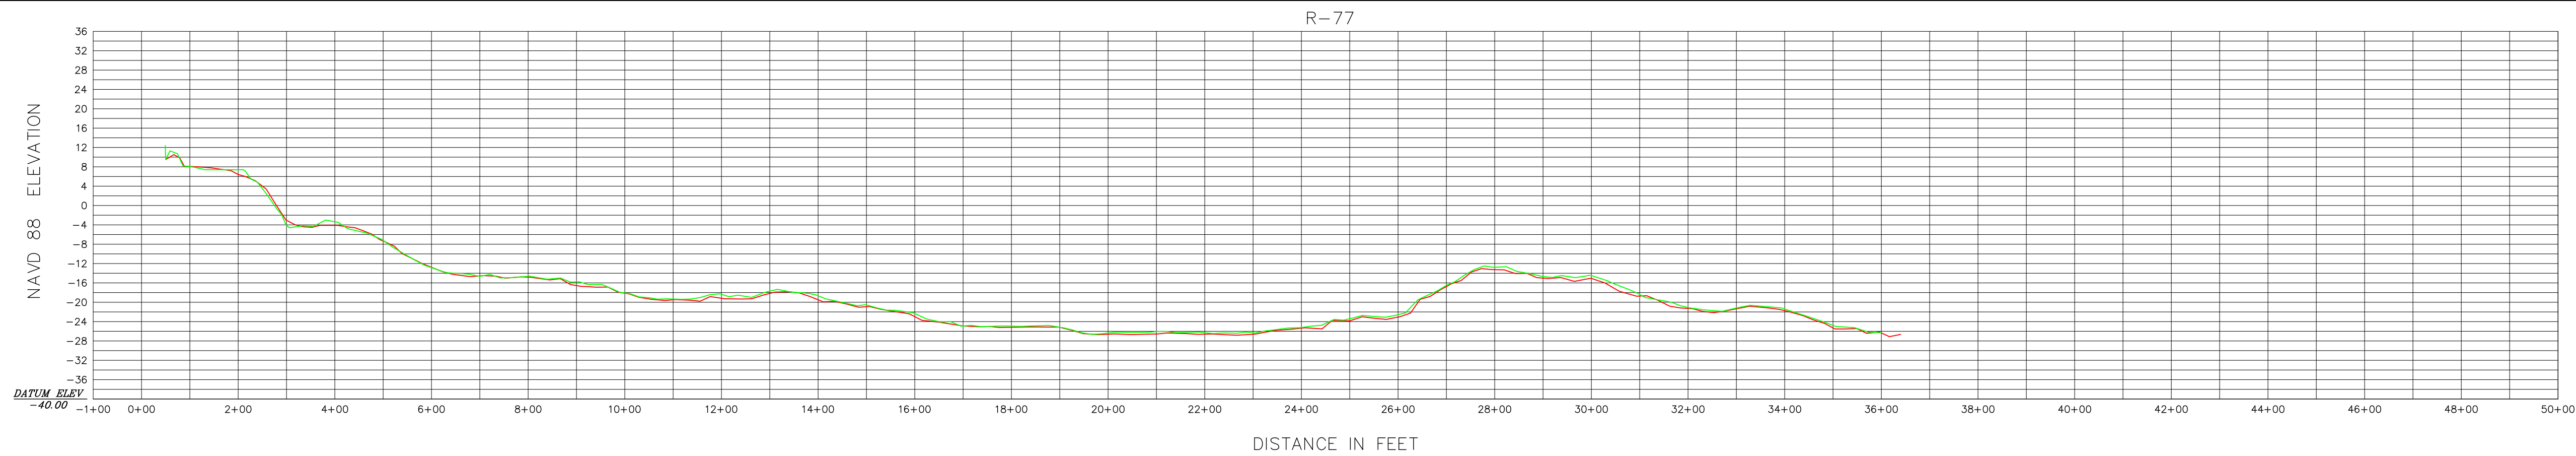

LEGEND

— NOVEMBER 2017

— NOVEMBER 2019



JOHN R. MORGAN II, PSM
FLORIDA CERTIFICATION #3520

Morgan & Eklund Inc.

PROFESSIONAL SURVEY CONSULTANTS

4909 US HIGHWAY #1
VERO BEACH, FL 32967
PHONE: (772) 388-5364
FAX: (772) 388-3165

1612 NW 2ND AVENUE
SUITE 3
BOCA RATON, FL 33432
PHONE: (954) 421-6682
FAX: (954) 421-0425

LB #4298

CERTIFICATE OF SURVEYOR - I HEREBY CERTIFY THAT THE INFORMATION SHOWN HEREON IS IN ACCORDANCE WITH A RECENT FIELD SURVEY MADE UNDER MY DIRECTION, AND THAT IT IS TRUE AND CORRECT TO THE BEST OF MY KNOWLEDGE AND BELIEF, AND MEETS THE STANDARDS OF PRACTICE AS SET FORTH BY THE FLORIDA BOARD OF PROFESSIONAL LAND SURVEYORS IN CHAPTER 35-17, FLORIDA ADMINISTRATIVE CODE, PURSUANT TO SECTION 472.027, FLORIDA STATUTES.

JOHN R. MORGAN II, PLS
PROFESSIONAL LAND SURVEYOR #3520
STATE OF FLORIDA

PROFILE VIEW (NAVD 88)
TOPOGRAPHIC AND HYDROGRAPHIC SURVEY
BROWARD COUNTY POST-DORIAN BEACH MONITORING
BROWARD COUNTY R-25 THROUGH DADE R-5
- FOR -
OLSEN ASSOCIATES, INC.

COMMISSION NO.
35657-2

SCALE
1" = 200'

DATE
11/18/2019

DRAWN BY
CAG





CHECKED BY
JRM

FIELD BOOK
PAGE NO.

SEE
COVER

DATE OF SURVEY
11/7/2019

SHEET 32 OF 51

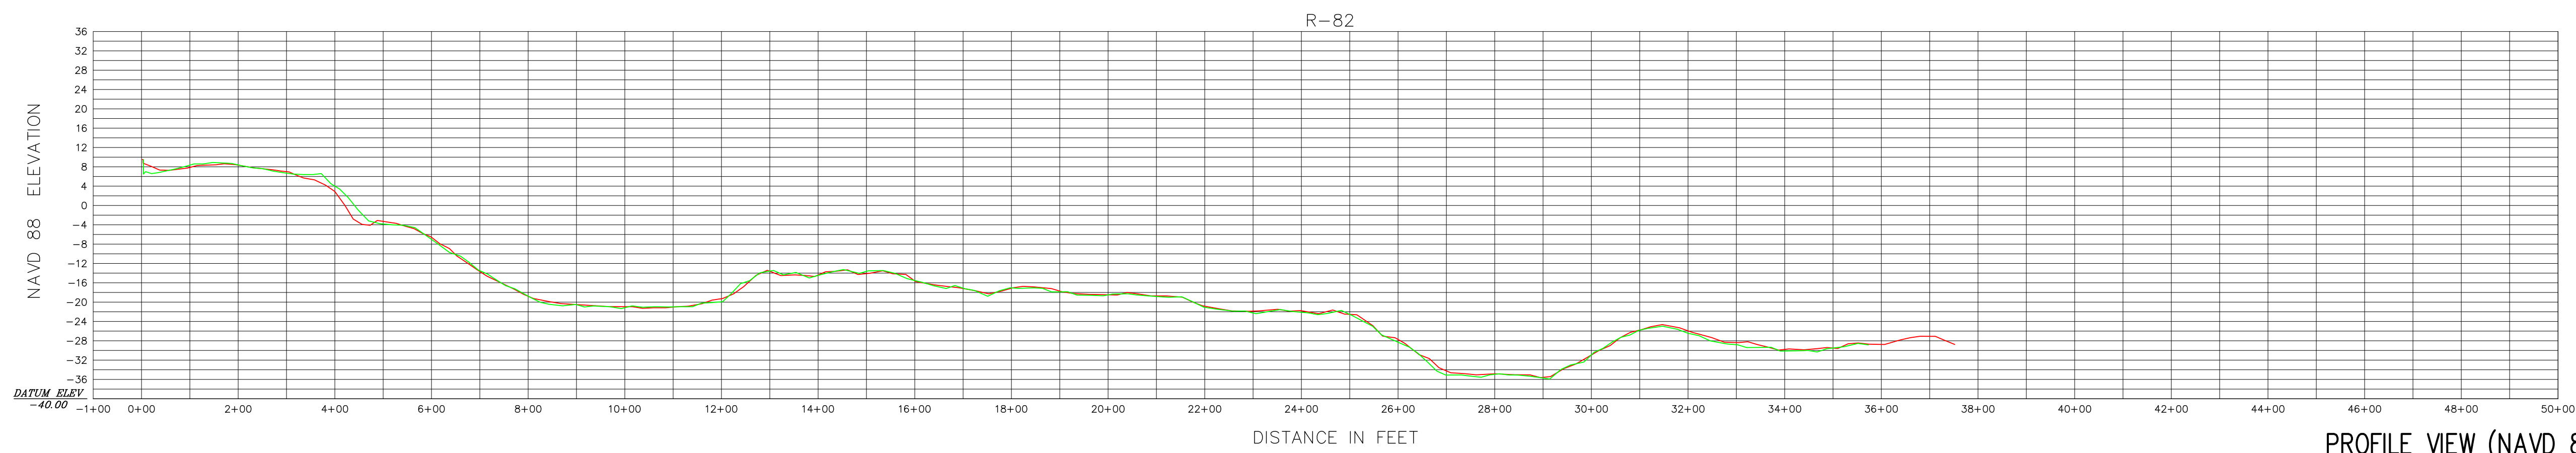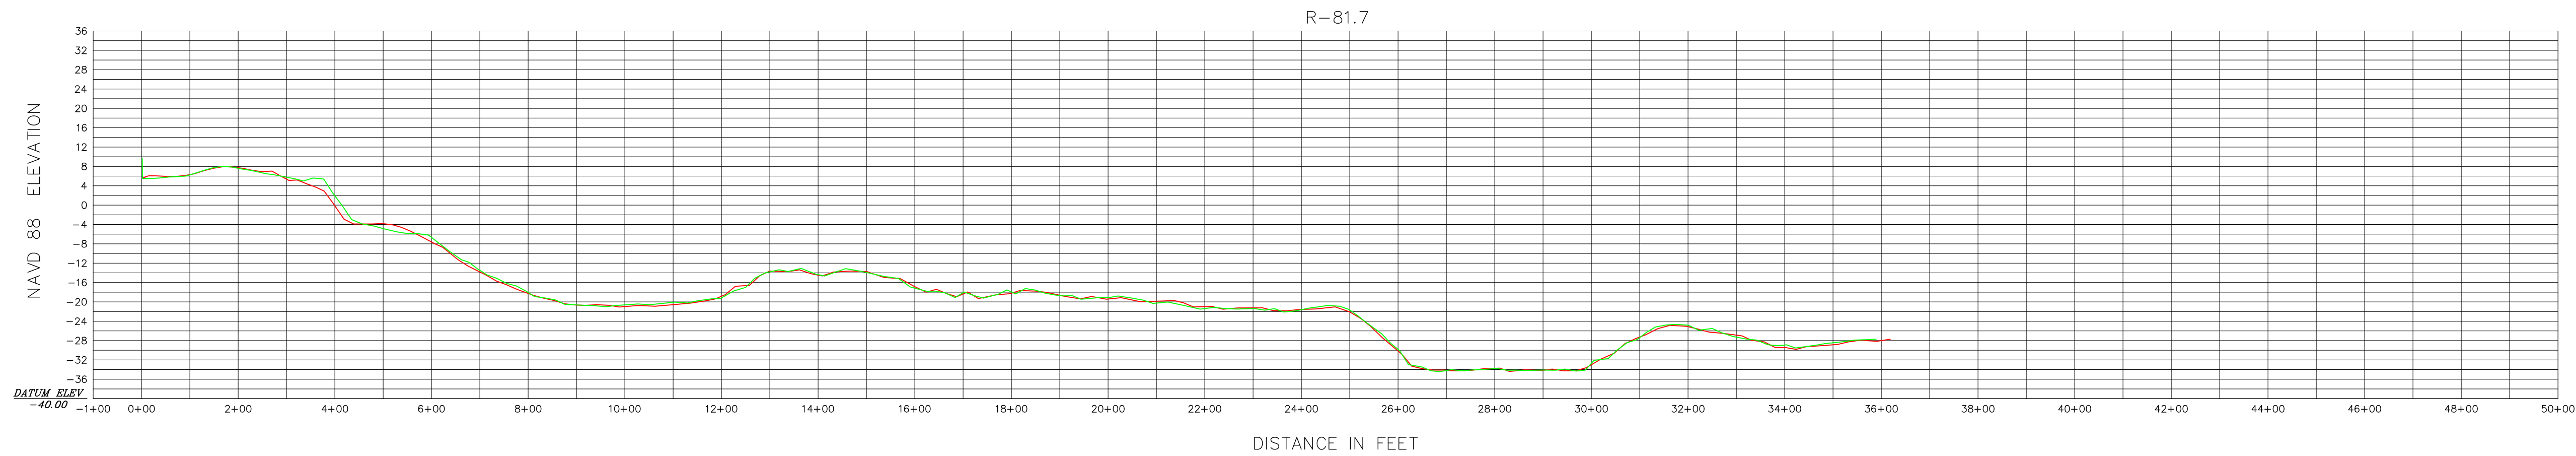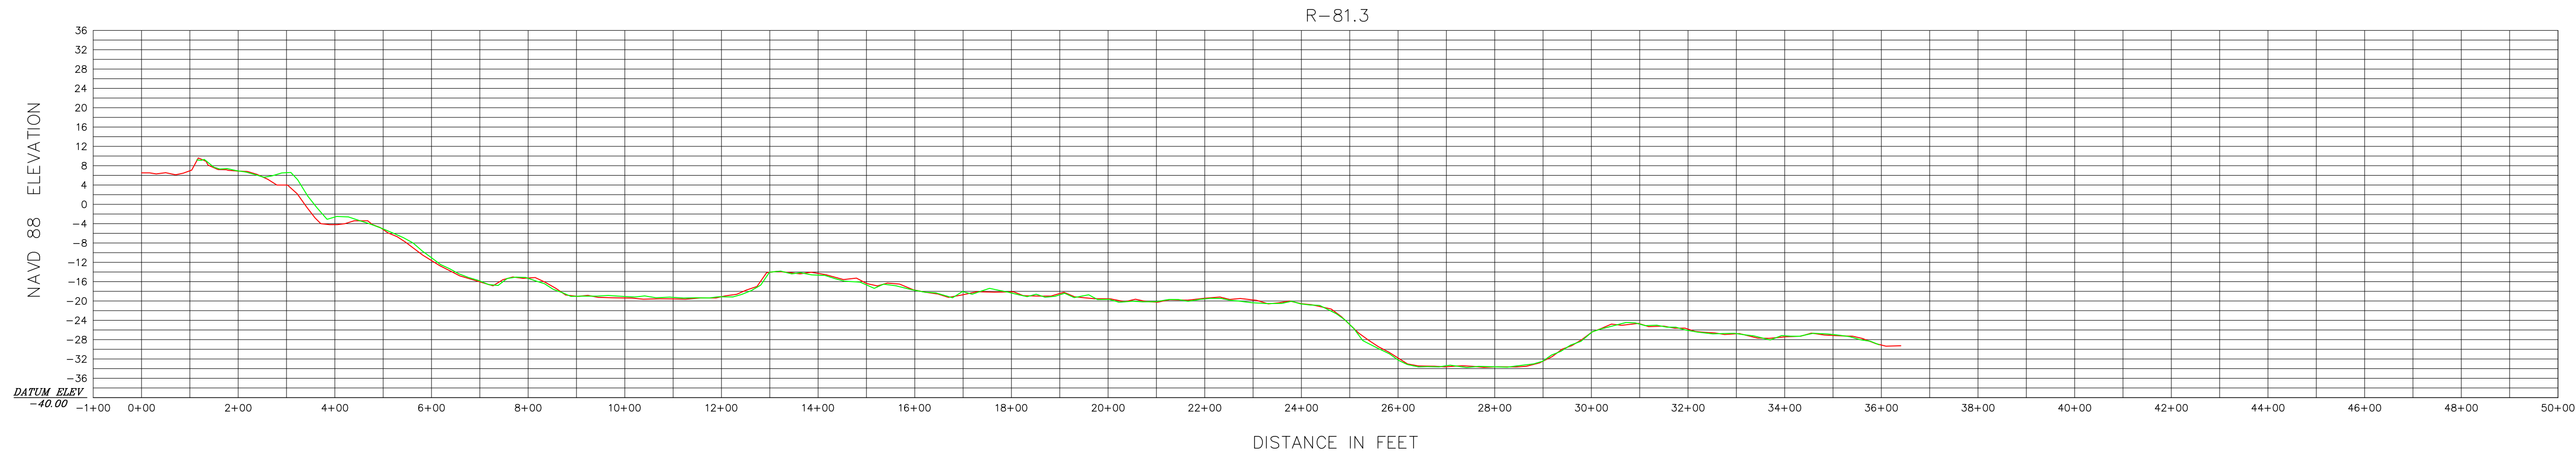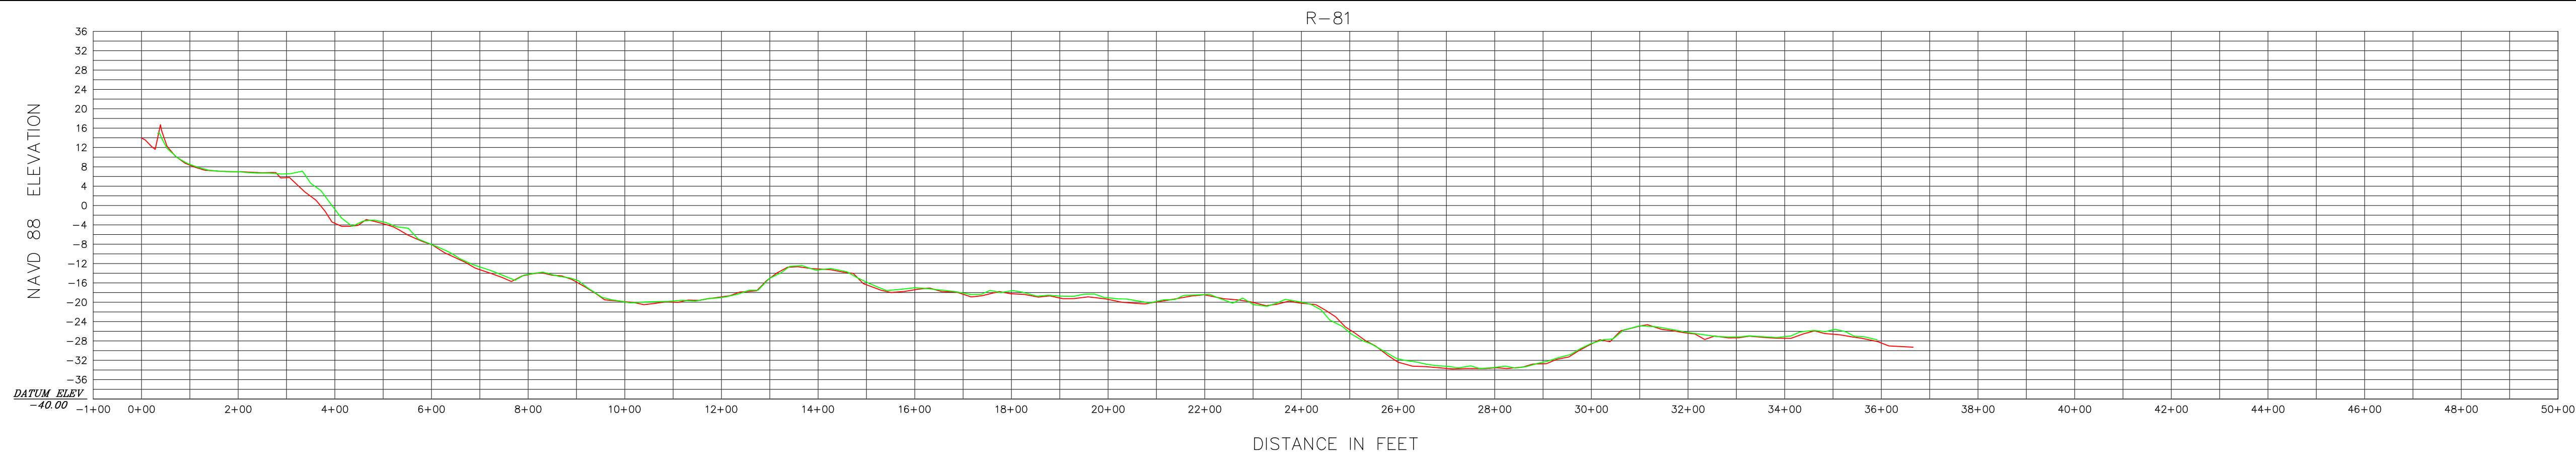

HORIZONTAL SCALE 1" = 200'
INTENDED DISPLAY SCALE

VERTICAL SCALE 1" = 20'
INTENDED DISPLAY SCALE

LEGEND
— NOVEMBER 2017
— NOVEMBER 2019



JOHN R. MORGAN II, PSM
FLORIDA CERTIFICATION #3520

Morgan & Eklund Inc.

PROFESSIONAL SURVEY CONSULTANTS

4909 US HIGHWAY #1
VERO BEACH, FL 32967
PHONE: (772) 388-5364
FAX: (772) 388-3165

1612 NW 2ND AVENUE
SUITE 3
BOCA RATON, FL 33432
PHONE: (954) 421-6682
FAX: (954) 421-0425

LB #4298

CERTIFICATE OF SURVEYOR - I HEREBY CERTIFY THAT THE INFORMATION SHOWN HEREON IS IN ACCORDANCE WITH A RECENT FIELD SURVEY MADE UNDER MY DIRECTION, AND THAT IT IS TRUE AND CORRECT TO THE BEST OF MY KNOWLEDGE AND BELIEF, AND MEETS THE STANDARDS OF PRACTICE AS SET FORTH BY THE FLORIDA BOARD OF PROFESSIONAL LAND SURVEYORS IN CHAPTER 34-17, FLORIDA ADMINISTRATIVE CODE, PURSUANT TO SECTION 472.027, FLORIDA STATUTES.

JOHN R. MORGAN II, PLS
PROFESSIONAL LAND SURVEYOR #3520
STATE OF FLORIDA

PROFILE VIEW (NAVD 88)
TOPOGRAPHIC AND HYDROGRAPHIC SURVEY
BROWARD COUNTY POST-DORIAN BEACH MONITORING
BROWARD COUNTY R-25 THROUGH DADE R-5
- FOR -
OLSEN ASSOCIATES, INC.

COMMISSION NO.
35657-2

SCALE
1" = 200'

DATE
11/18/2019







DRAWN BY
CAG

CHECKED BY
JRM

FIELD BOOK
PAGE NO. COVER

DATE OF SURVEY
11/7/2019

SHEET 33 OF 51

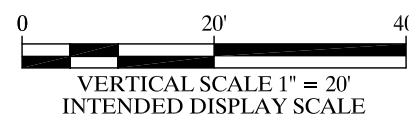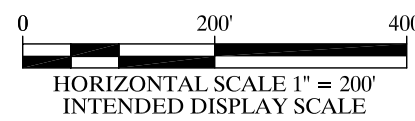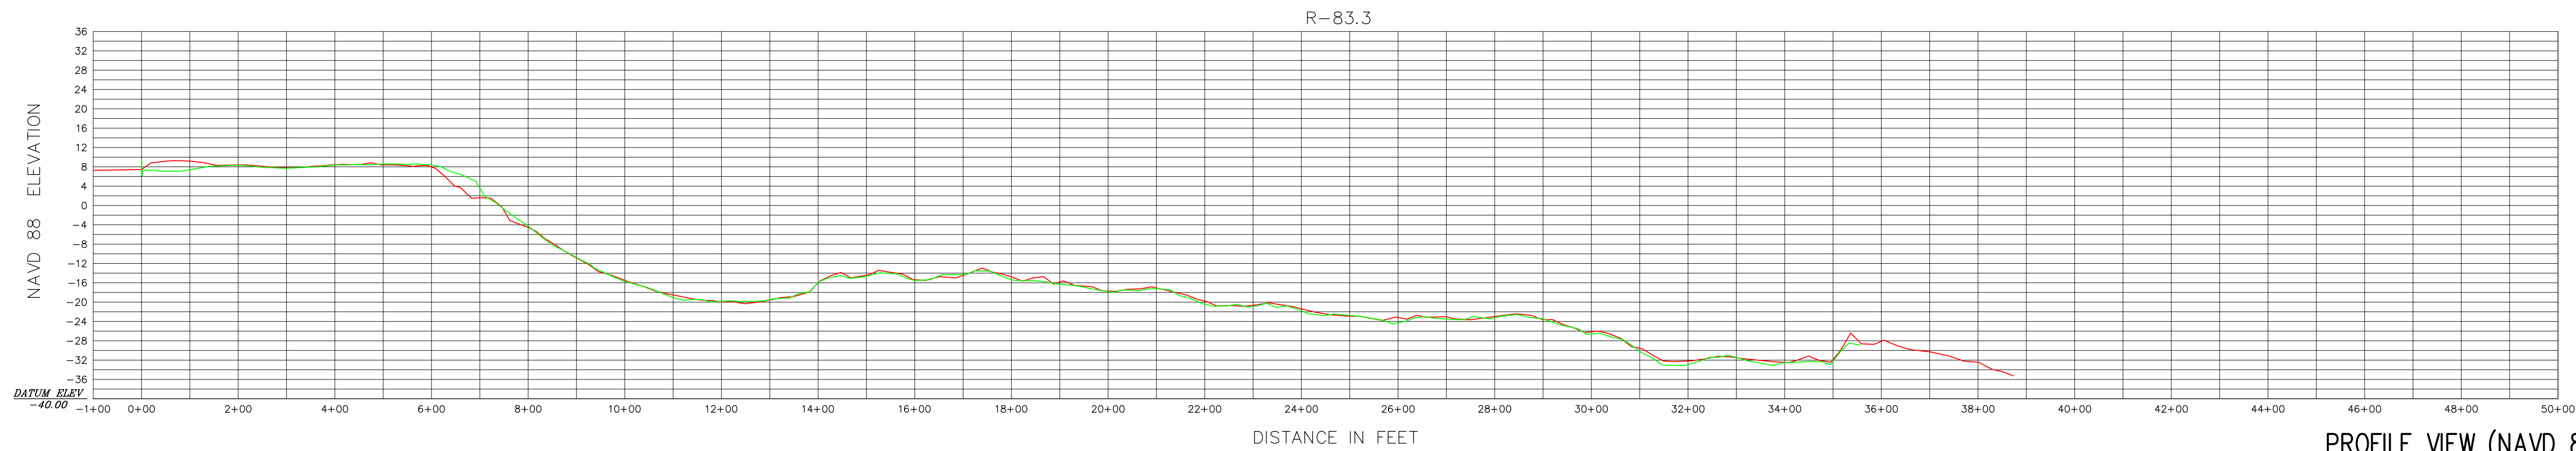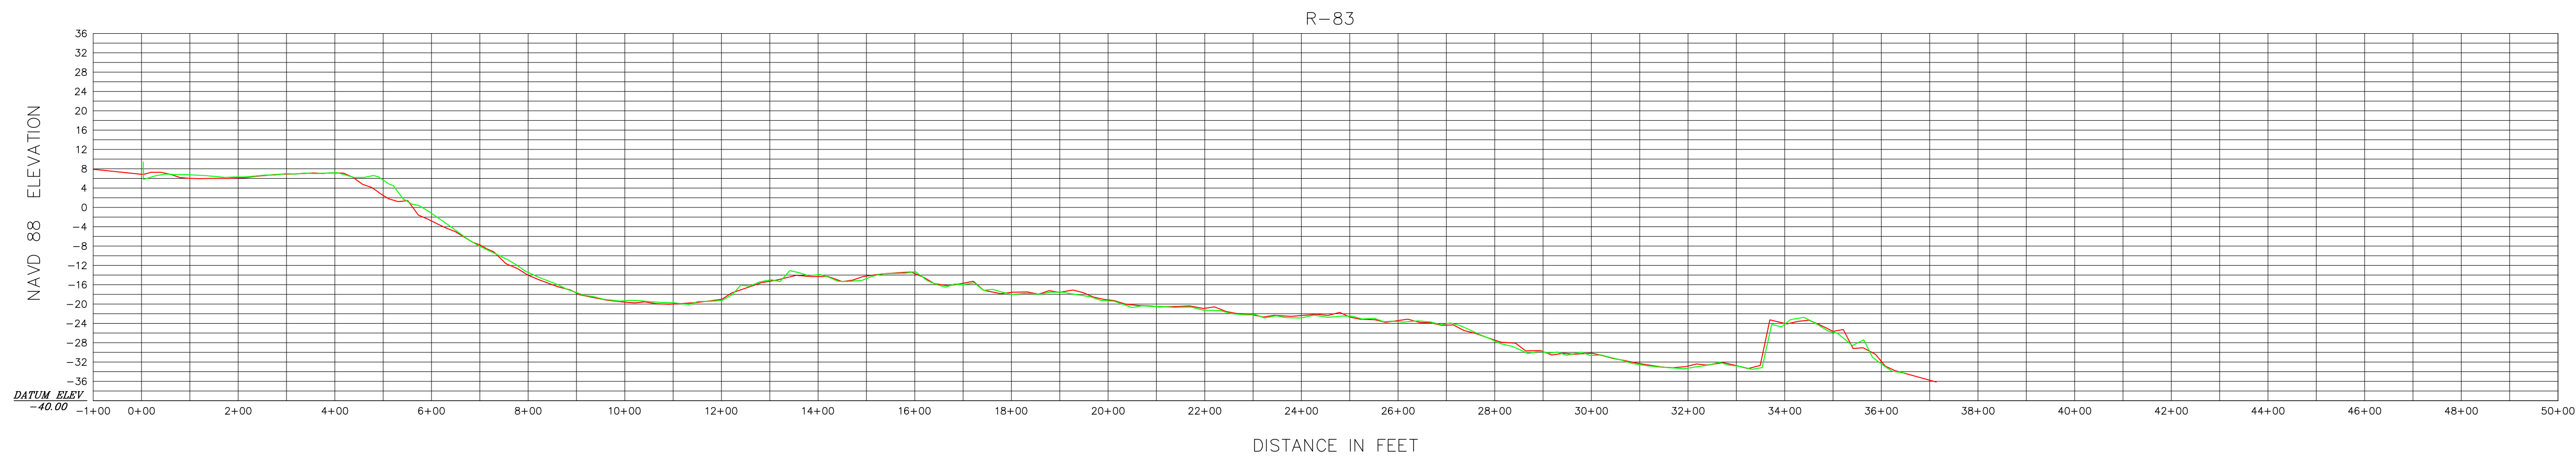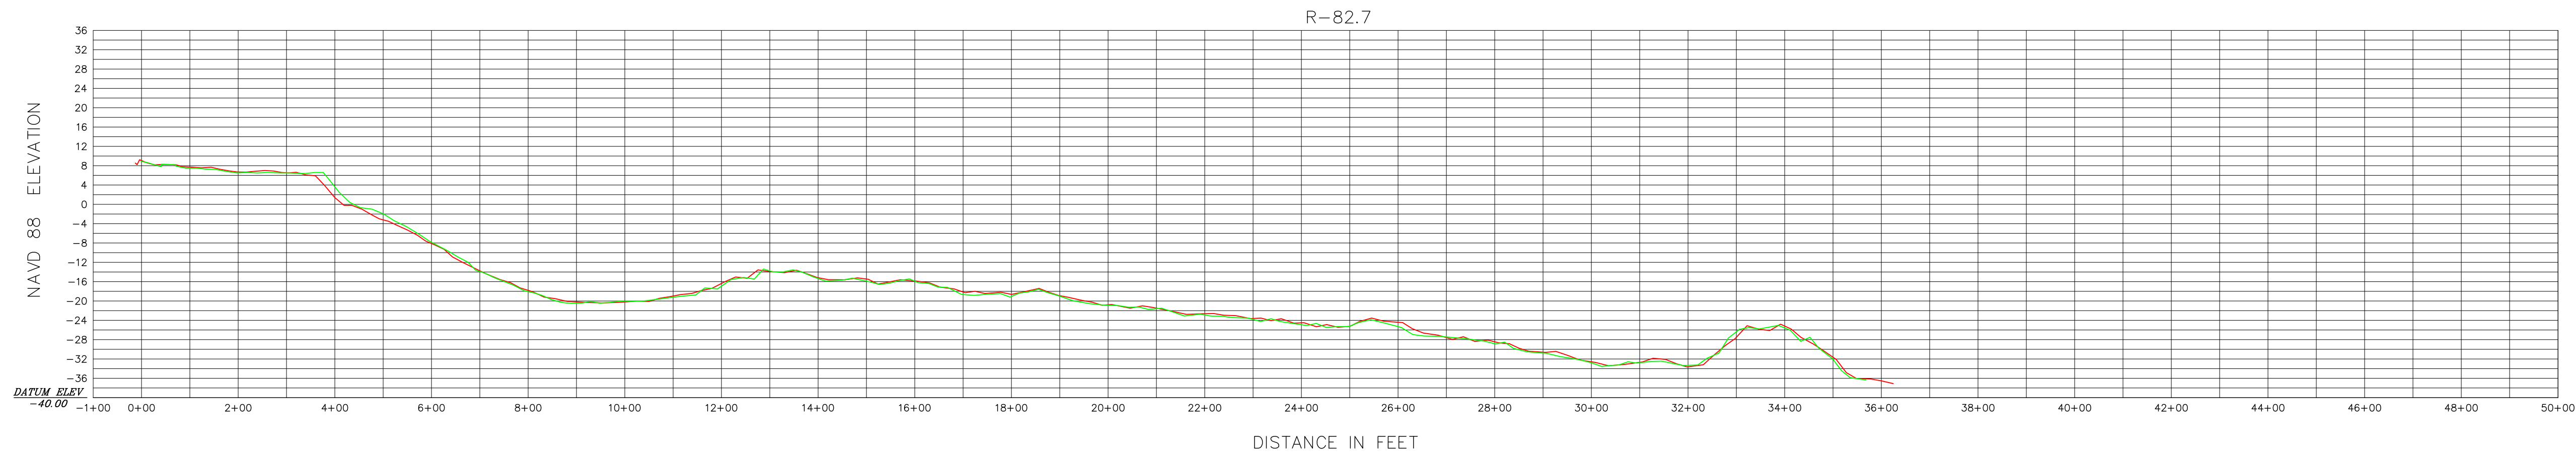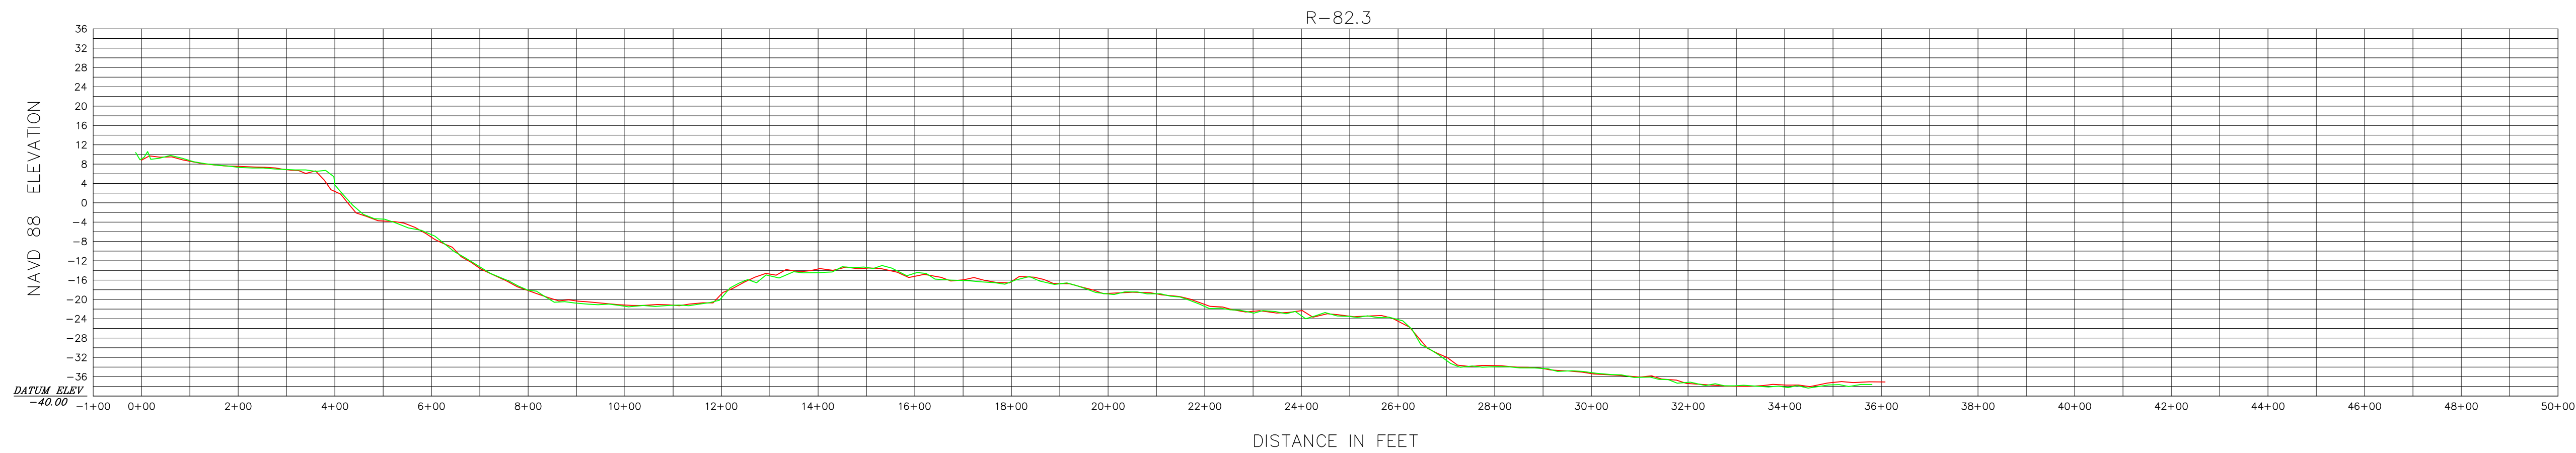

LEGEND

— NOVEMBER 2017
— NOVEMBER 2019



JOHN R. MORGAN II, PSM
FLORIDA CERTIFICATION #3520

Morgan & Eklund Inc.

PROFESSIONAL SURVEY CONSULTANTS

4909 US HIGHWAY #1
VERO BEACH, FL 32967
PHONE: (772) 388-5364
FAX: (772) 388-3165

1612 NW 2ND AVENUE
SUITE 3
BOCA RATON, FL 33432
PHONE: (954) 421-0682
FAX: (954) 421-0425

LB #4298

CERTIFICATE OF SURVEYOR - I HEREBY CERTIFY THAT THE INFORMATION SHOWN HEREON IS IN ACCORDANCE WITH A RECENT FIELD SURVEY MADE UNDER MY DIRECTION, AND THAT IT IS TRUE AND CORRECT TO THE BEST OF MY KNOWLEDGE AND BELIEF, AND MEETS THE STANDARDS OF PRACTICE AS SET FORTH BY THE FLORIDA BOARD OF PROFESSIONAL LAND SURVEYORS IN CHAPTER 34-17, FLORIDA ADMINISTRATIVE CODE, PURSUANT TO SECTION 472.027, FLORIDA STATUTES.

JOHN R. MORGAN II, PLS
PROFESSIONAL LAND SURVEYOR #3520
STATE OF FLORIDA

PROFILE VIEW (NAVD 88)
TOPOGRAPHIC AND HYDROGRAPHIC SURVEY
BROWARD COUNTY POST-DORIAN BEACH MONITORING
BROWARD COUNTY R-25 THROUGH DADE R-5
- FOR -
OLSEN ASSOCIATES, INC.

COMMISSION NO.
35657-2

SCALE
1" = 200'

DATE
11/18/2019







DRAWN BY
CAG

CHECKED BY
JRM

FIELD BOOK
PAGE NO. COVER

DATE OF SURVEY
11/7/2019

SHEET 34 OF 51

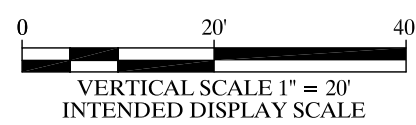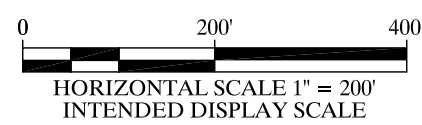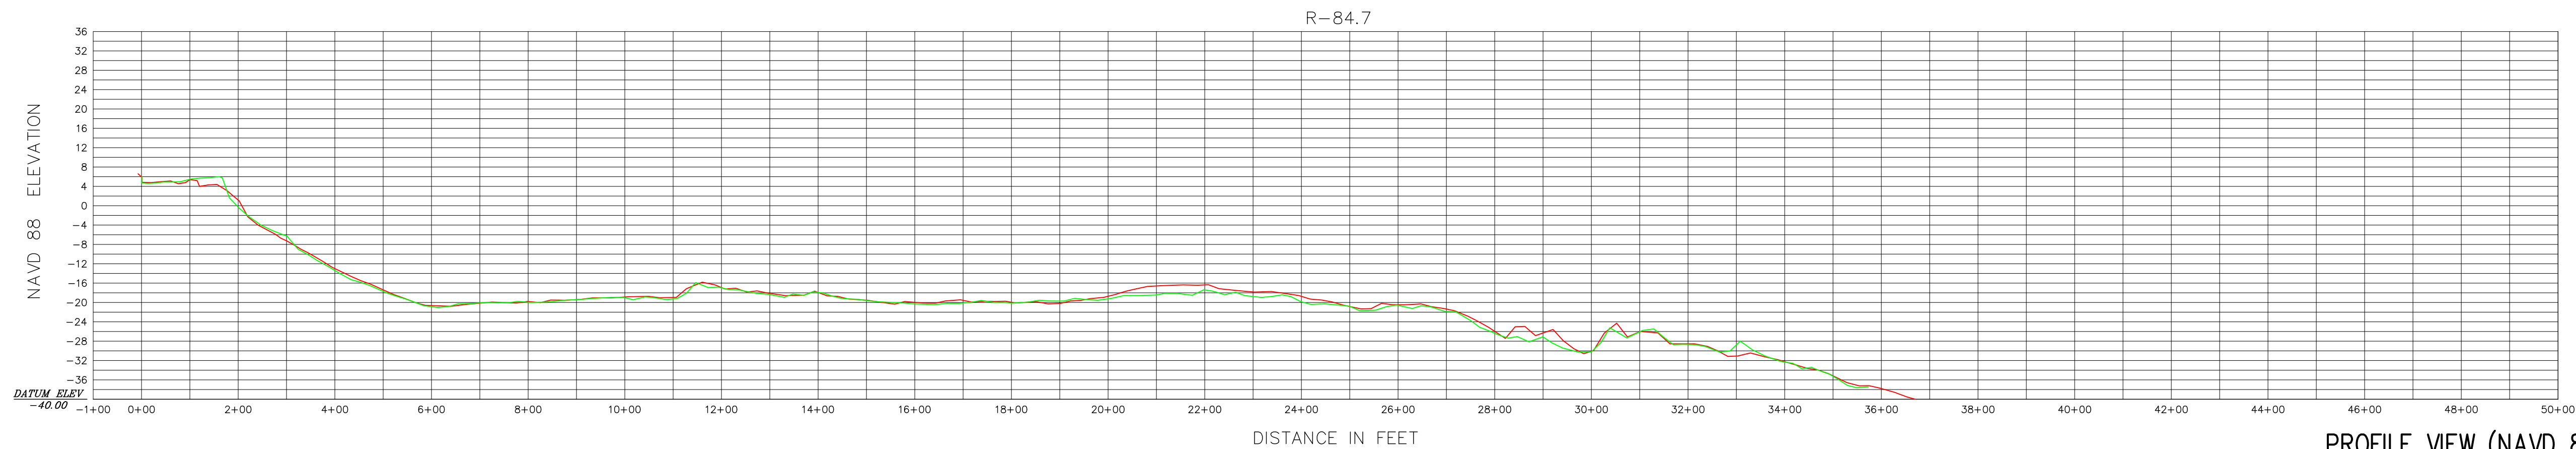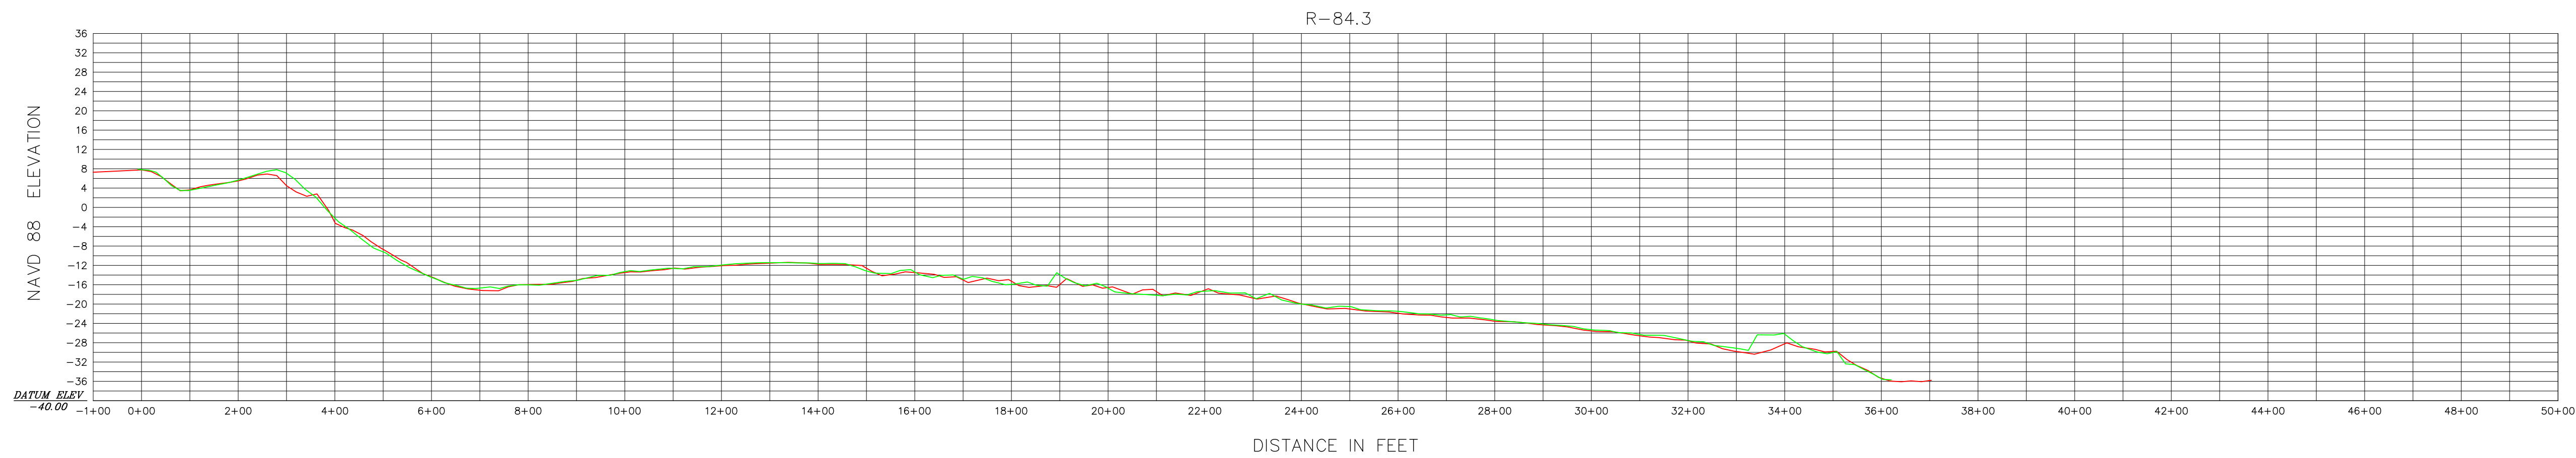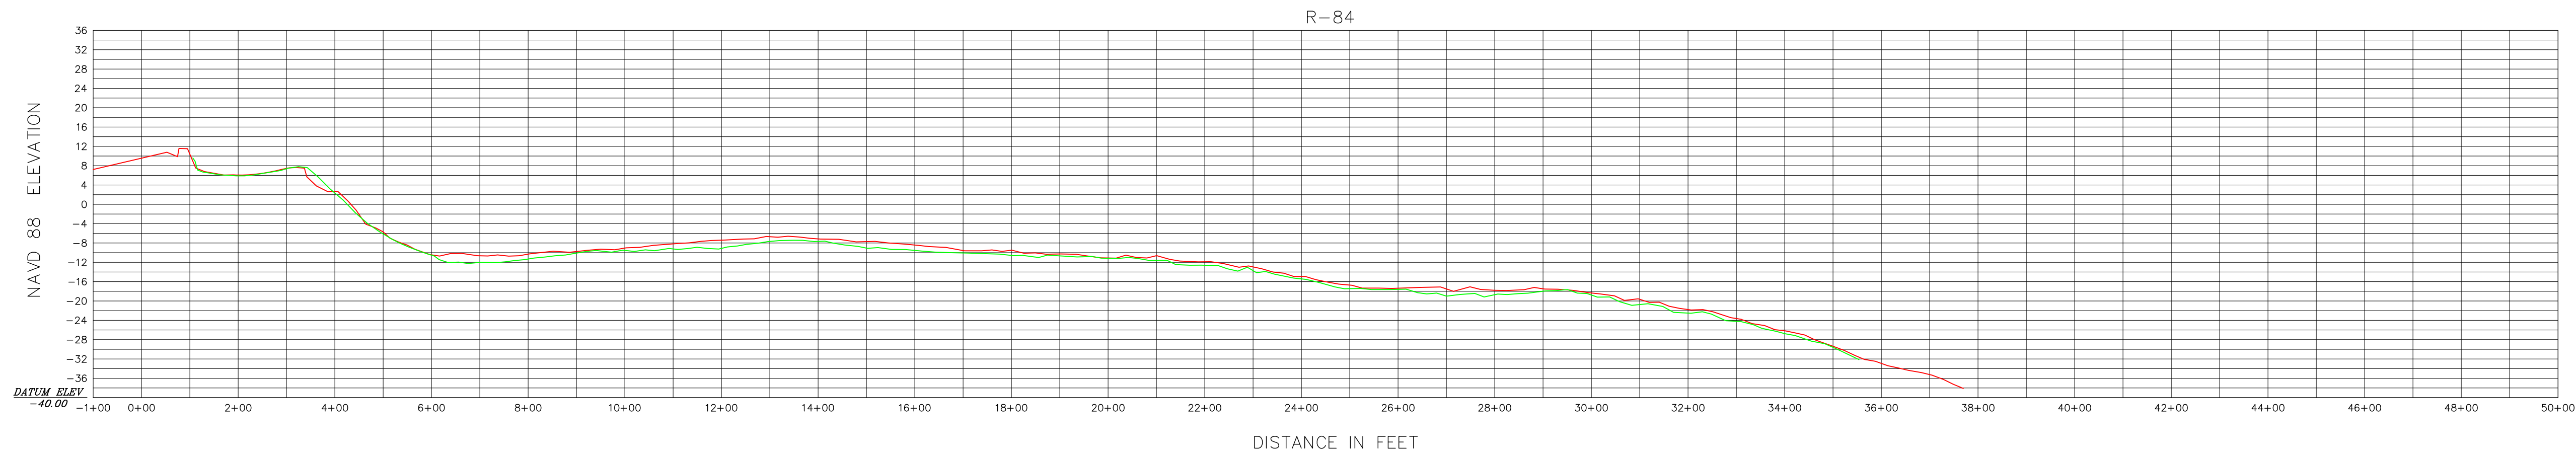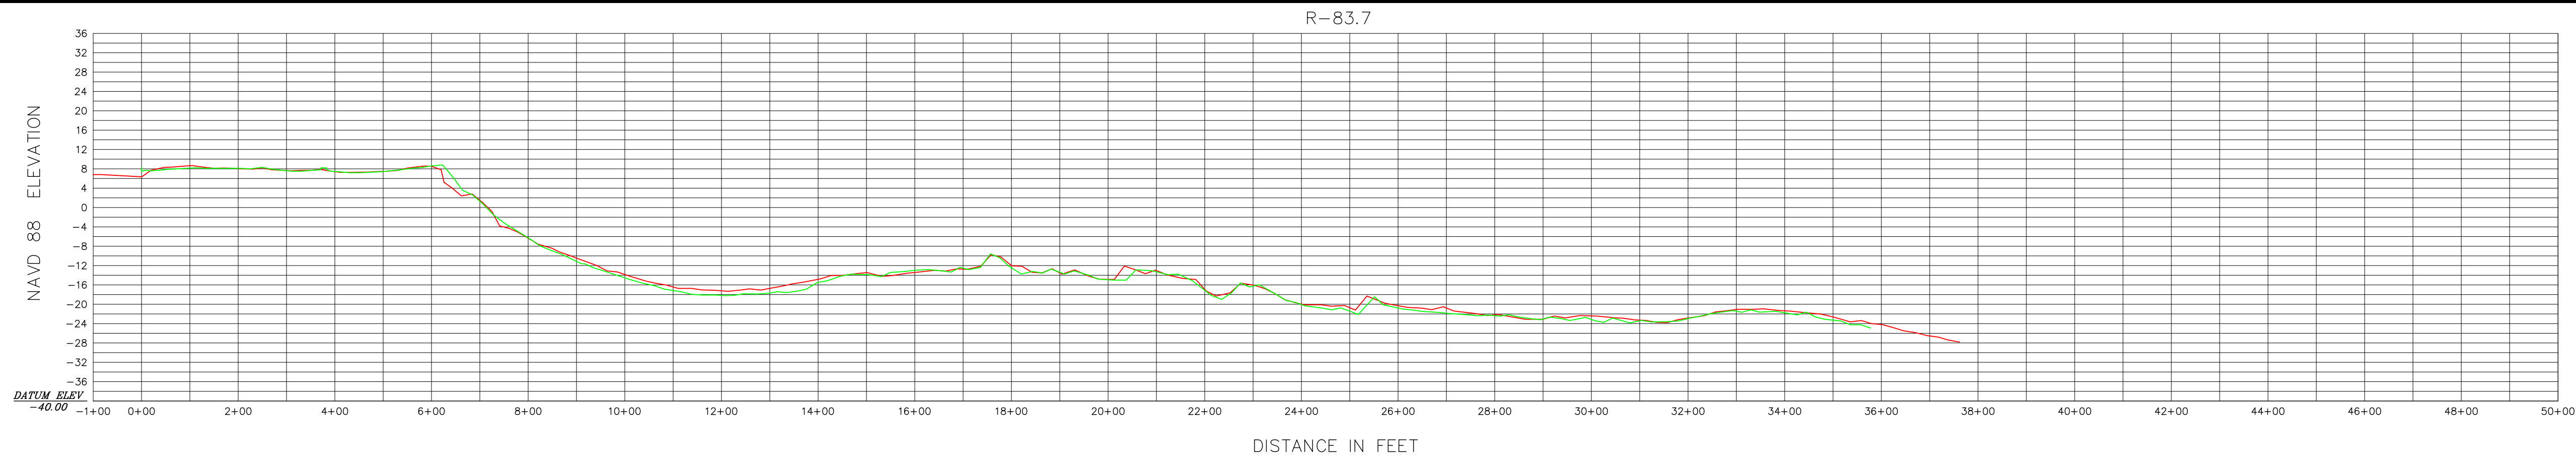

LEGEND

— NOVEMBER 2017

— NOVEMBER 2019



JOHN R. MORGAN II, PSM
FLORIDA CERTIFICATION #3520

Morgan & Eklund Inc.

PROFESSIONAL SURVEY CONSULTANTS

4909 US HIGHWAY #1
VERO BEACH, FL 32967
PHONE: (772) 388-5364
FAX: (772) 388-3165

1612 NW 2ND AVENUE
SUITE 3
BOCA RATON, FL 33432
PHONE: (954) 421-6682
FAX: (954) 421-0425

LB #4298

CERTIFICATE OF SURVEYOR - I HEREBY CERTIFY THAT THE INFORMATION SHOWN HEREON IS IN ACCORDANCE WITH A RECENT FIELD SURVEY MADE UNDER MY DIRECTION, AND THAT IT IS TRUE AND CORRECT TO THE BEST OF MY KNOWLEDGE AND BELIEF, AND MEETS THE STANDARDS OF PRACTICE AS SET FORTH BY THE FLORIDA BOARD OF PROFESSIONAL LAND SURVEYORS IN CHAPTER 31-17, FLORIDA ADMINISTRATIVE CODE, PURSUANT TO SECTION 472.027, FLORIDA STATUTES.

JOHN R. MORGAN II, PLS
PROFESSIONAL LAND SURVEYOR #3520
STATE OF FLORIDA

PROFILE VIEW (NAVD 88)
TOPOGRAPHIC AND HYDROGRAPHIC SURVEY
BROWARD COUNTY POST-DORIAN BEACH MONITORING
BROWARD COUNTY R-25 THROUGH DADE R-5
- FOR -
OLSEN ASSOCIATES, INC.

COMMISSION NO.
35657-2

SCALE
1" = 200'

DATE
11/18/2019

DRAWN BY
CAG






CHECKED BY
JRM

FIELD BOOK
PAGE NO.

SEE
COVER

DATE OF SURVEY
11/7/2019





SHEET 35 OF 51

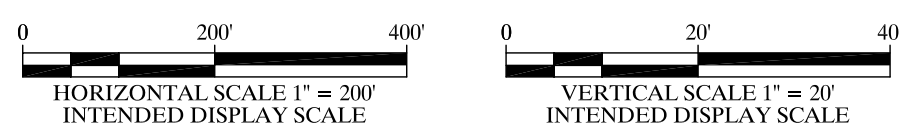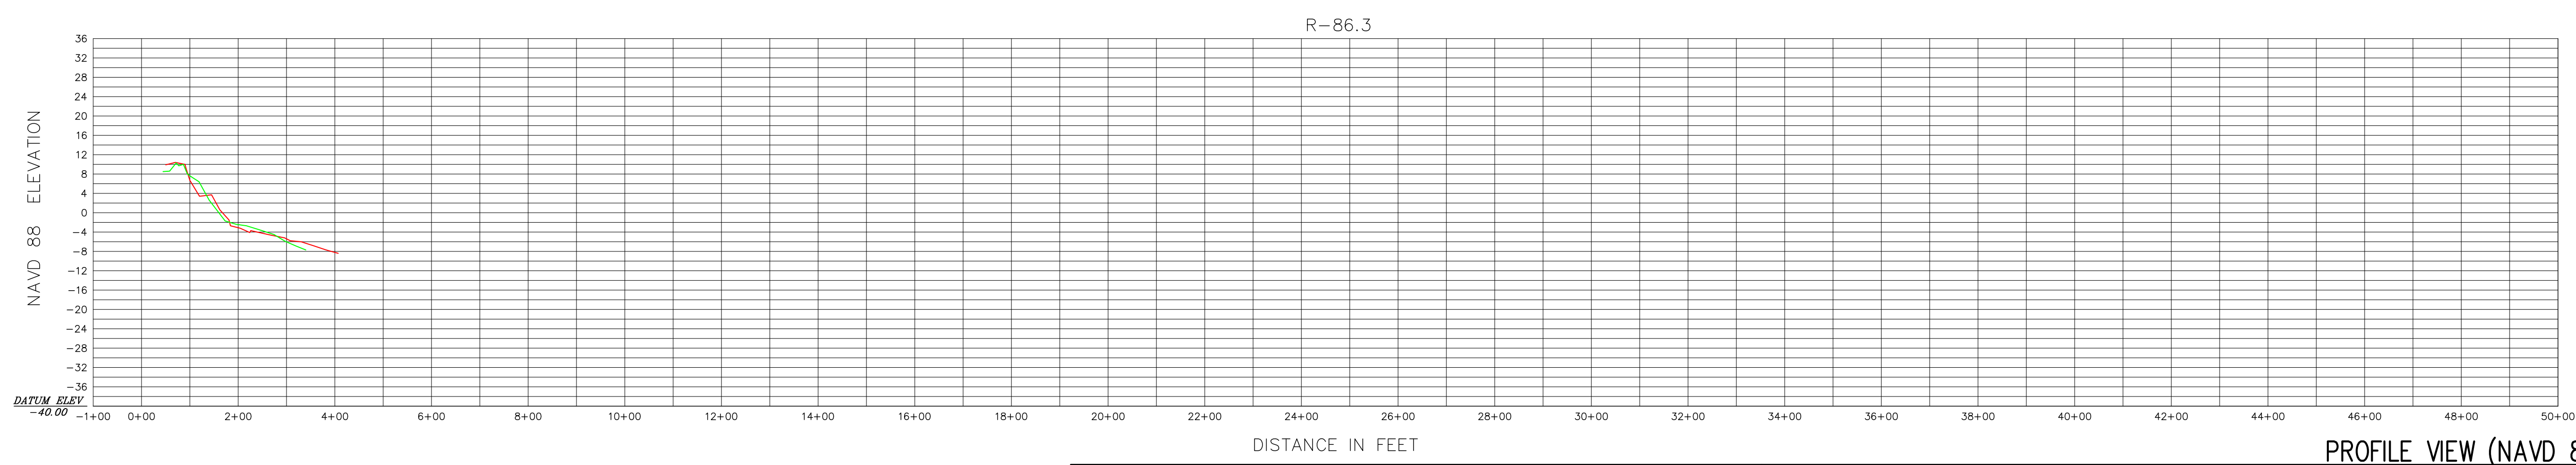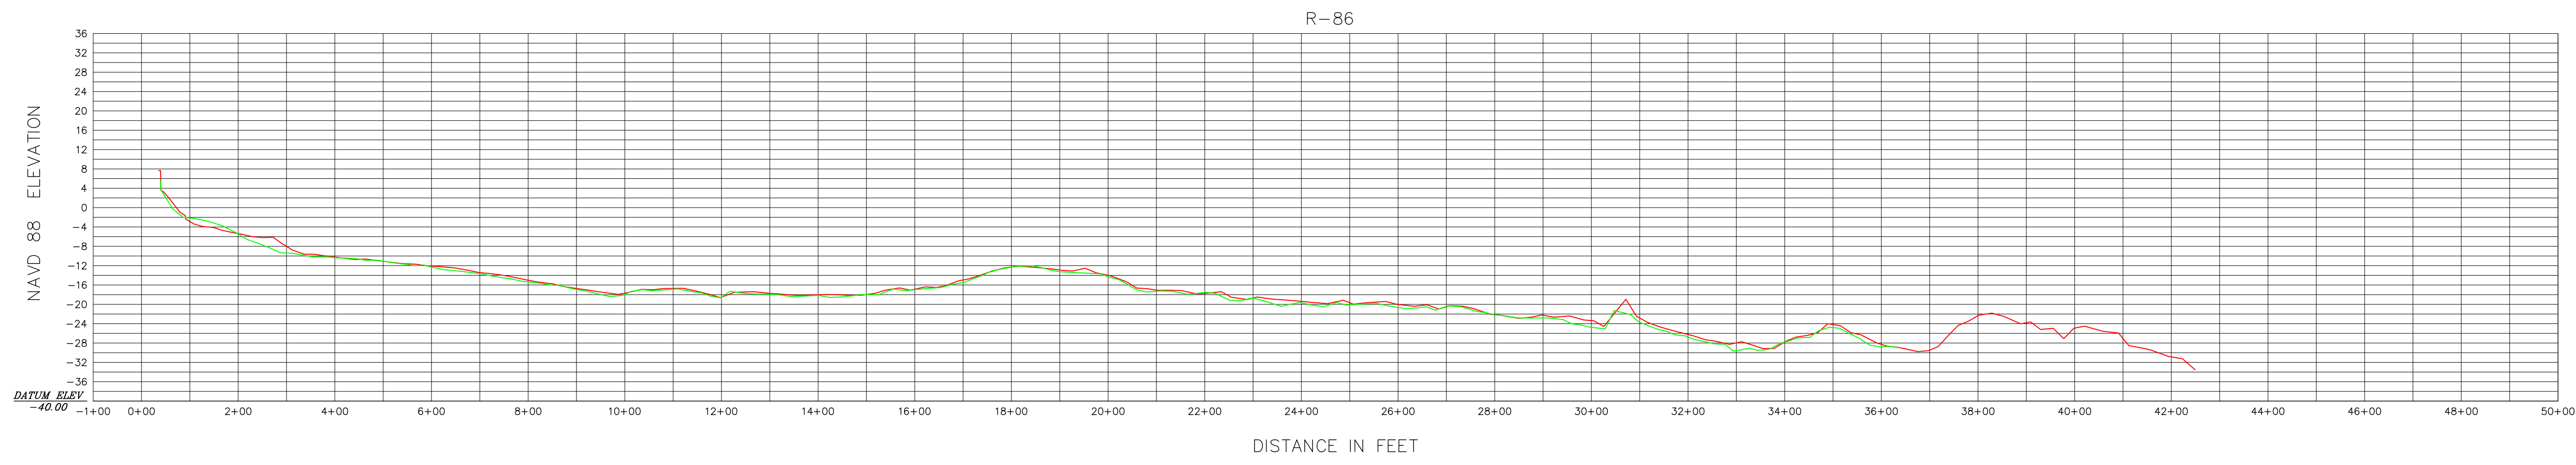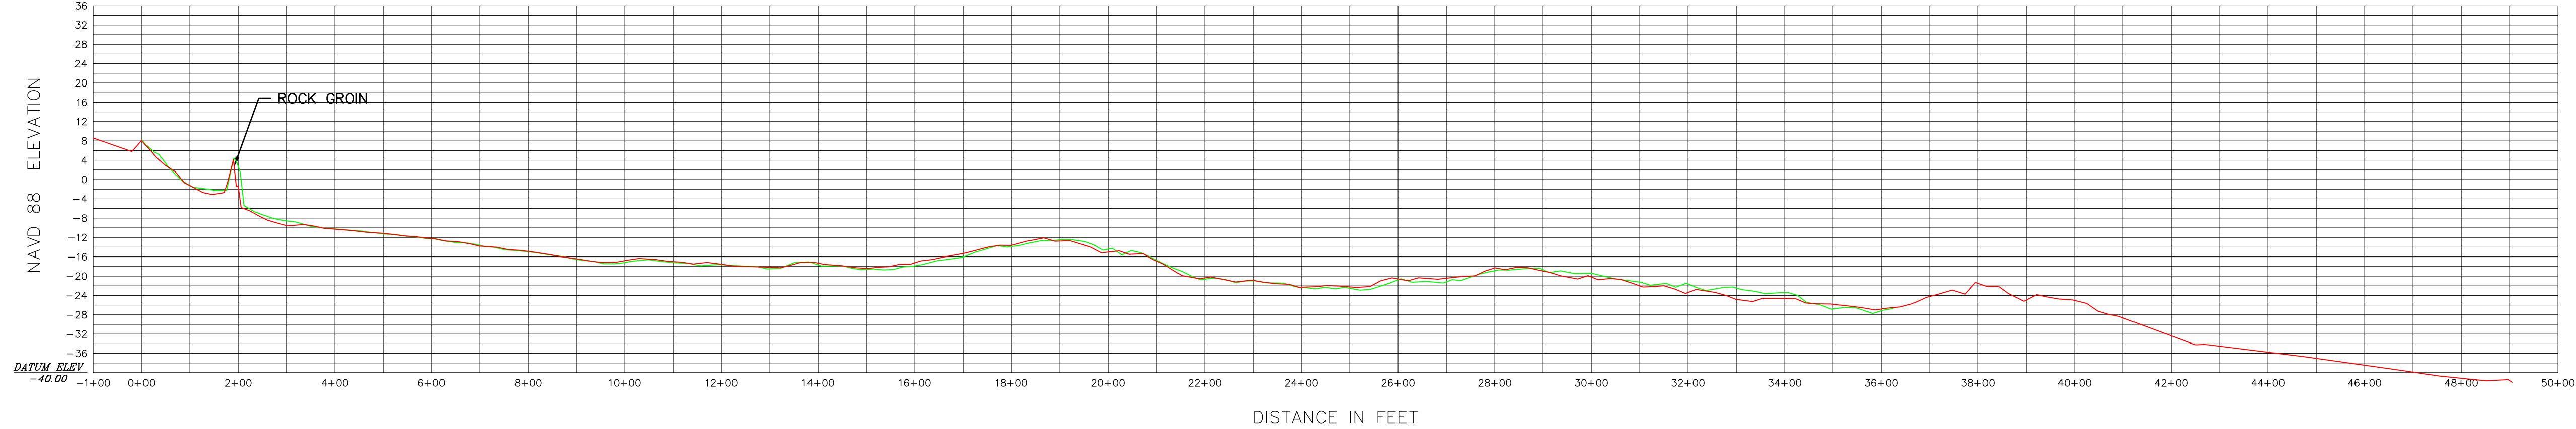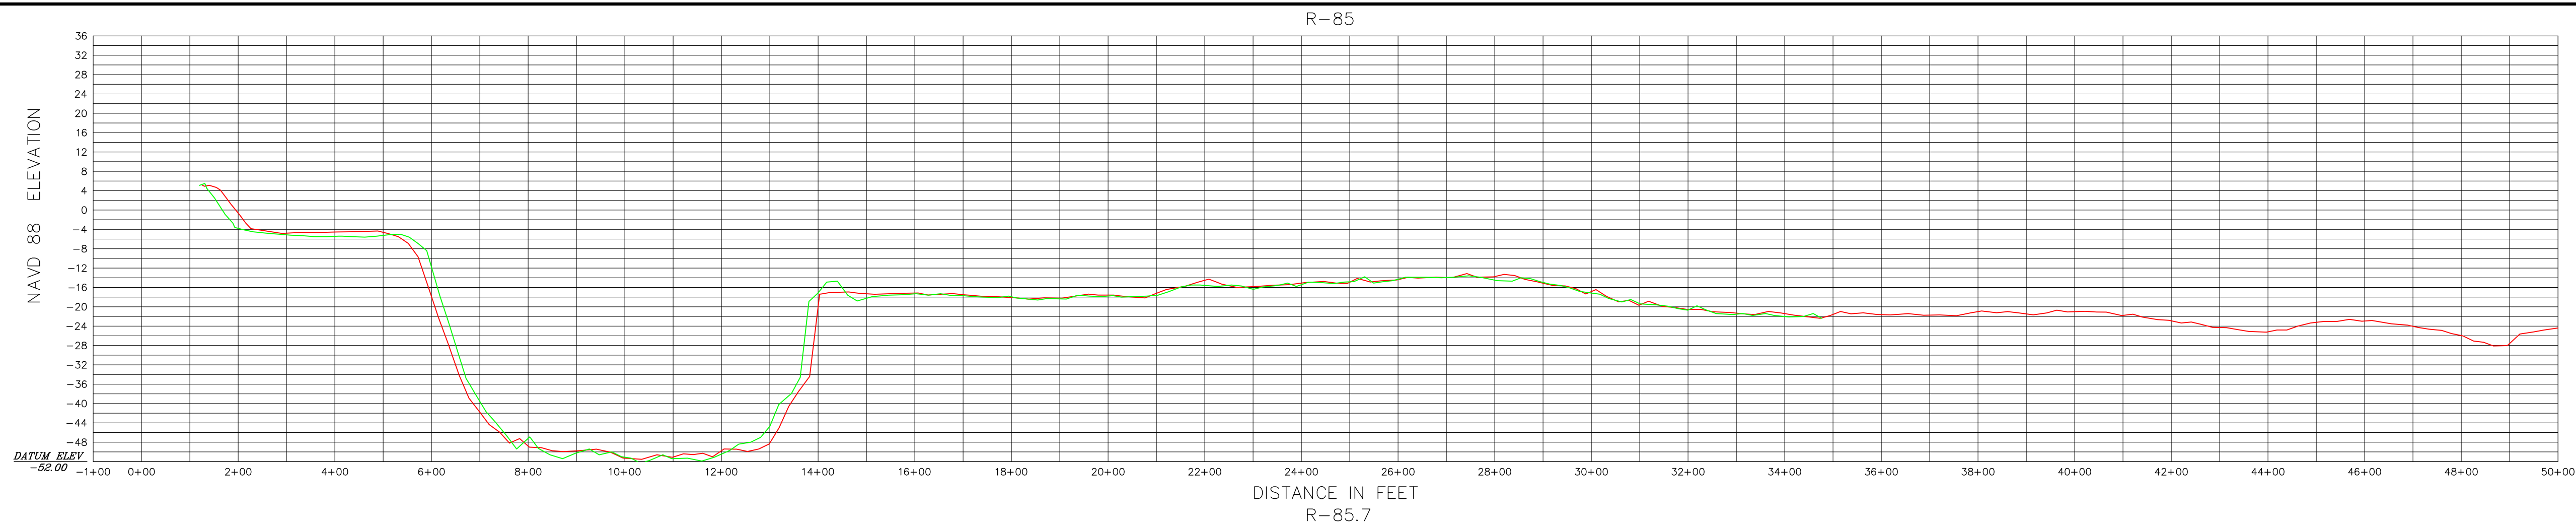

LEGEND

— NOVEMBER 2017
— NOVEMBER 2019

 JOHN R. MORGAN II, PSM FLORIDA CERTIFICATION #3520	Morgan & Eklund Inc.	CERTIFICATE OF SURVEYOR - I HEREBY CERTIFY THAT THE INFORMATION SHOWN HEREON IS IN ACCORDANCE WITH A RECENT FIELD SURVEY MADE UNDER MY DIRECTION, AND THAT IT IS TRUE AND CORRECT TO THE BEST OF MY KNOWLEDGE AND BELIEF, AND MEETS THE STANDARDS OF PRACTICE AS SET FORTH BY THE FLORIDA BOARD OF PROFESSIONAL LAND SURVEYORS IN CHAPTER 6J-17, FLORIDA ADMINISTRATIVE CODE, PURSUANT TO SECTION 472.027, FLORIDA STATUTES. JOHN R. MORGAN II, PLS PROFESSIONAL LAND SURVEYOR #3520 STATE OF FLORIDA	PROFILE VIEW (NAVD 88)				COMMISSION NO. 35657-2	
	PROFESSIONAL SURVEY CONSULTANTS		TOPOGRAPHIC AND HYDROGRAPHIC SURVEY				SCALE 1" = 200'	
	4909 US HIGHWAY #1 VERO BEACH, FL 32967 PHONE: (772) 388-5364 FAX: (772) 388-3165		1612 NW 2ND AVENUE SUITE 3 BOCA RATON, FL 33432 PHONE: (954) 421-6682 FAX: (954) 421-0425	BROWARD COUNTY POST-DORIAN BEACH MONITORING				DATE 11/18/2019
	- FOR -				SHEET 36 OF 51			
			OLSEN ASSOCIATES, INC.					
			DRAWN BY CAG	CHECKED BY JRM	FIELD BOOK PAGE NO.	SEE COVER	DATE OF SURVEY 11/7/2019	

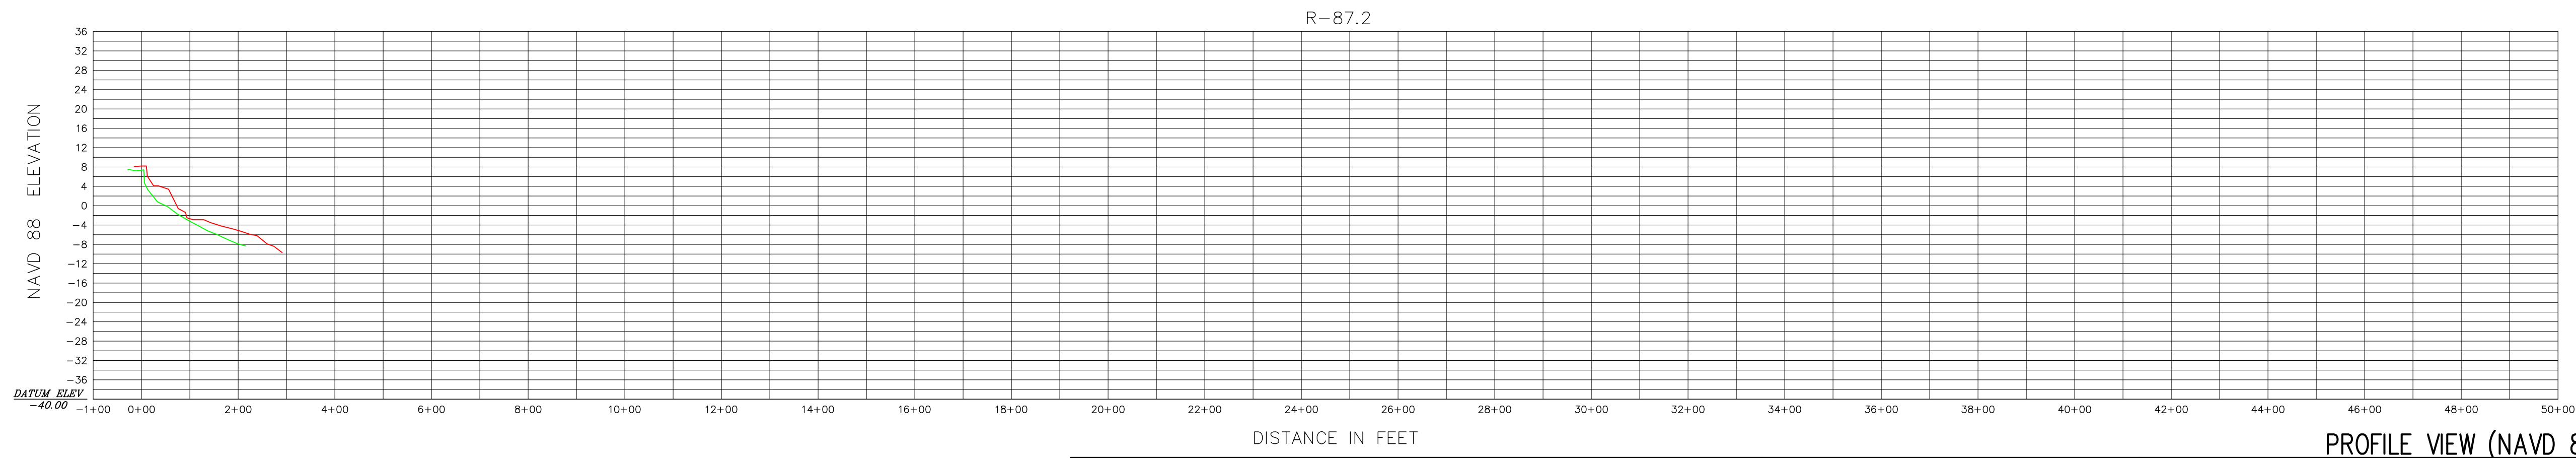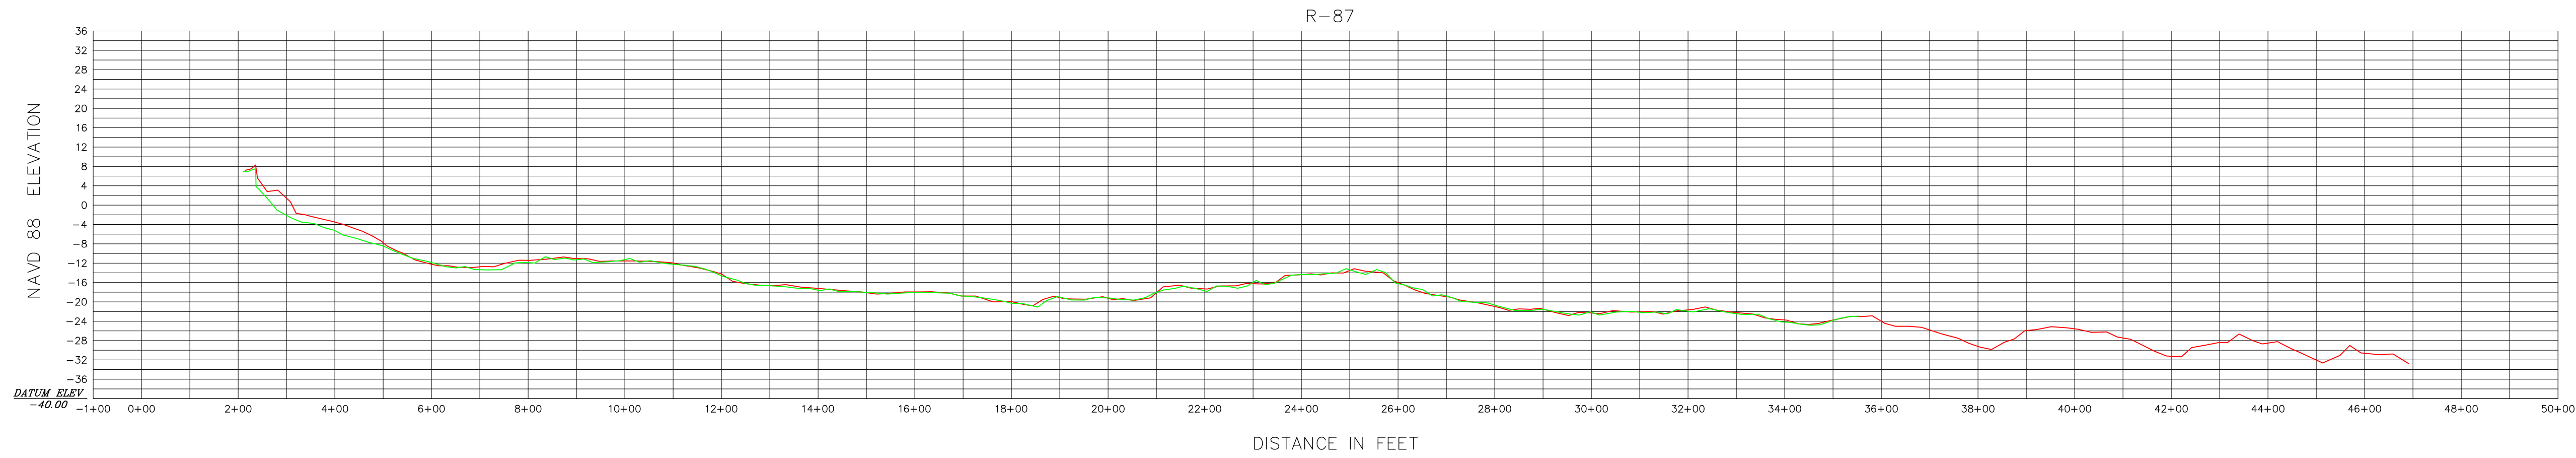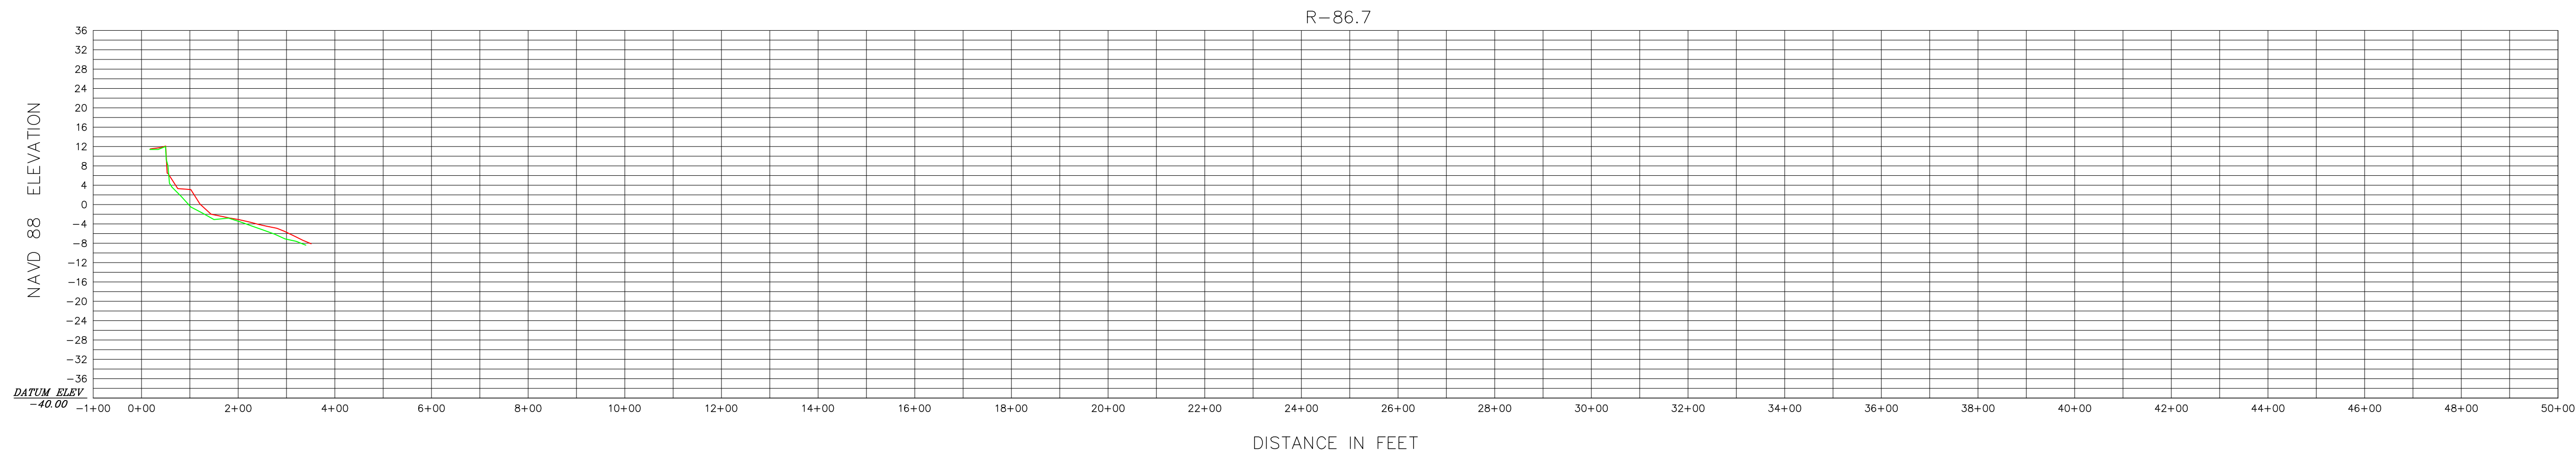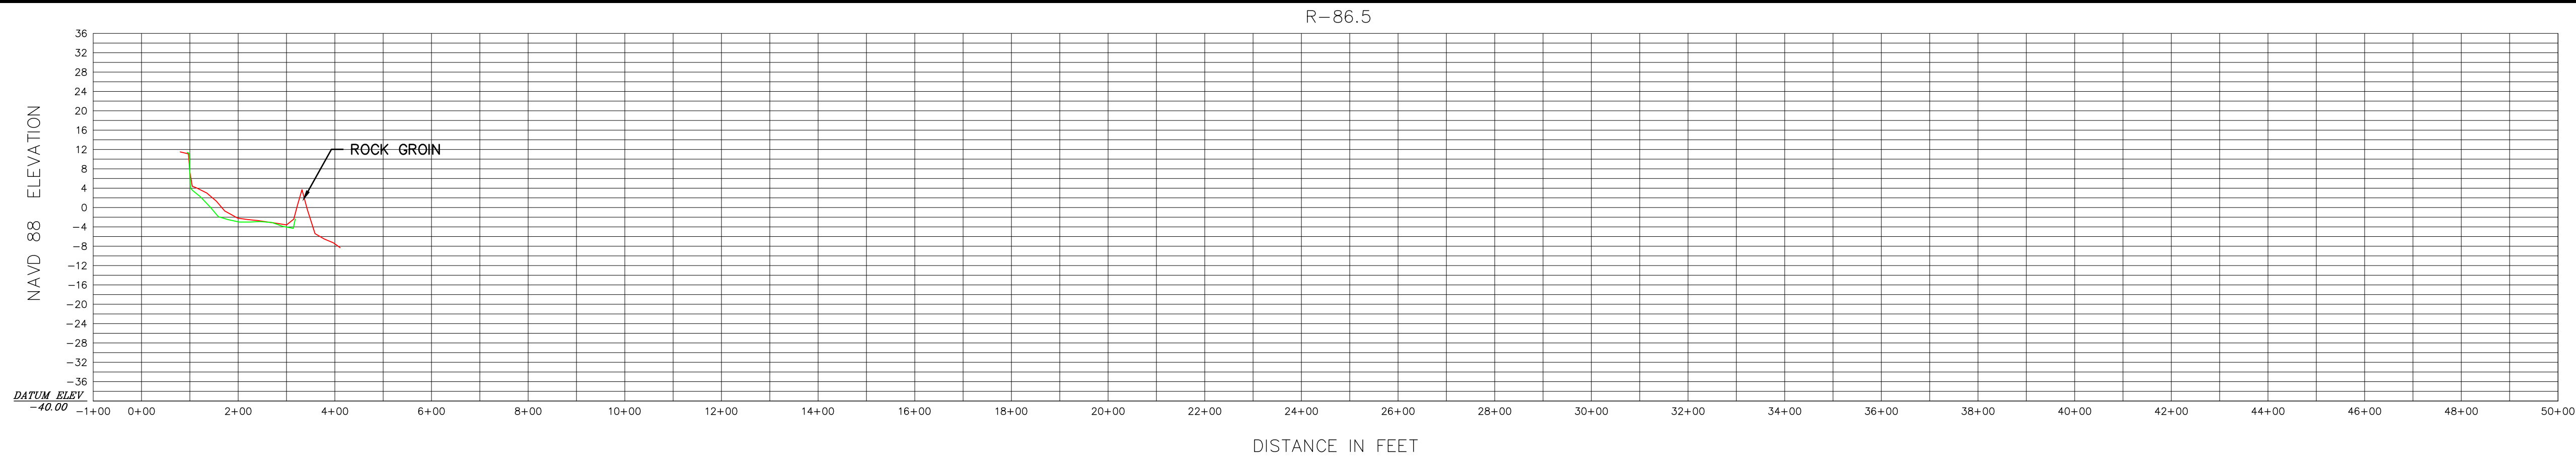

0 200' 400'

HORIZONTAL SCALE 1" = 200'

INTENDED DISPLAY SCALE

0 20' 40'

VERTICAL SCALE 1" = 20'

INTENDED DISPLAY SCALE

LEGEND

NOVEMBER 2017

NOVEMBER 2019



JOHN R. MORGAN II, PSM

FLORIDA CERTIFICATION #3520

Morgan & Eklund Inc.

PROFESSIONAL SURVEY CONSULTANTS

4909 US HIGHWAY #1

VERO BEACH, FL 32967

PHONE: (772) 388-5364

FAX: (772) 388-3165

1612 NW 2ND AVENUE

SUITE 3

BOCA RATON, FL 33432

PHONE: (954) 421-0682

FAX: (954) 421-0425

LB #4298

CERTIFICATE OF SURVEYOR - I HEREBY CERTIFY THAT THE INFORMATION SHOWN HEREON IS IN ACCORDANCE WITH A RECENT FIELD SURVEY MADE UNDER MY DIRECTION, AND THAT IT IS TRUE AND CORRECT TO THE BEST OF MY KNOWLEDGE AND BELIEF, AND MEETS THE STANDARDS OF PRACTICE AS SET FORTH BY THE FLORIDA BOARD OF PROFESSIONAL LAND SURVEYORS IN CHAPTER 31-17, FLORIDA ADMINISTRATIVE CODE, PURSUANT TO SECTION 472.027, FLORIDA STATUTES.

JOHN R. MORGAN II, PLS

PROFESSIONAL LAND SURVEYOR #3520

STATE OF FLORIDA

PROFILE VIEW (NAVD 88)

TOPOGRAPHIC AND HYDROGRAPHIC SURVEY

BROWARD COUNTY POST-DORIAN BEACH MONITORING

BROWARD COUNTY R-25 THROUGH DADE R-5

- FOR -

OLSEN ASSOCIATES, INC.

COMMISSION NO.

35657-2

SCALE

1" = 200'

DATE

11/18/2019

DRAWN BY

CAG

CHECKED BY

JRM

FIELD BOOK

PAGE NO.





SEE

COVER

DATE OF SURVEY

11/7/2019

SHEET 37 OF 51

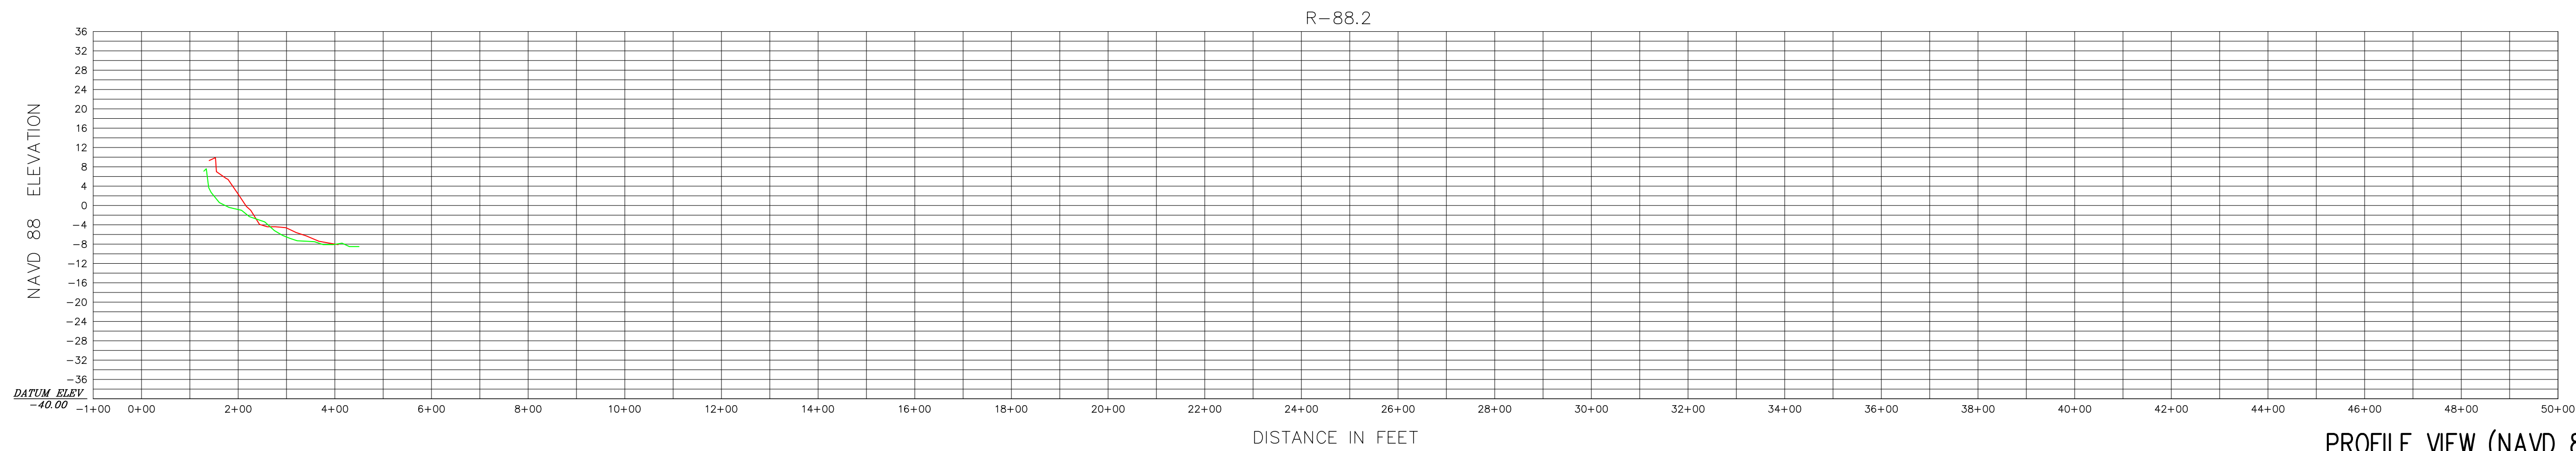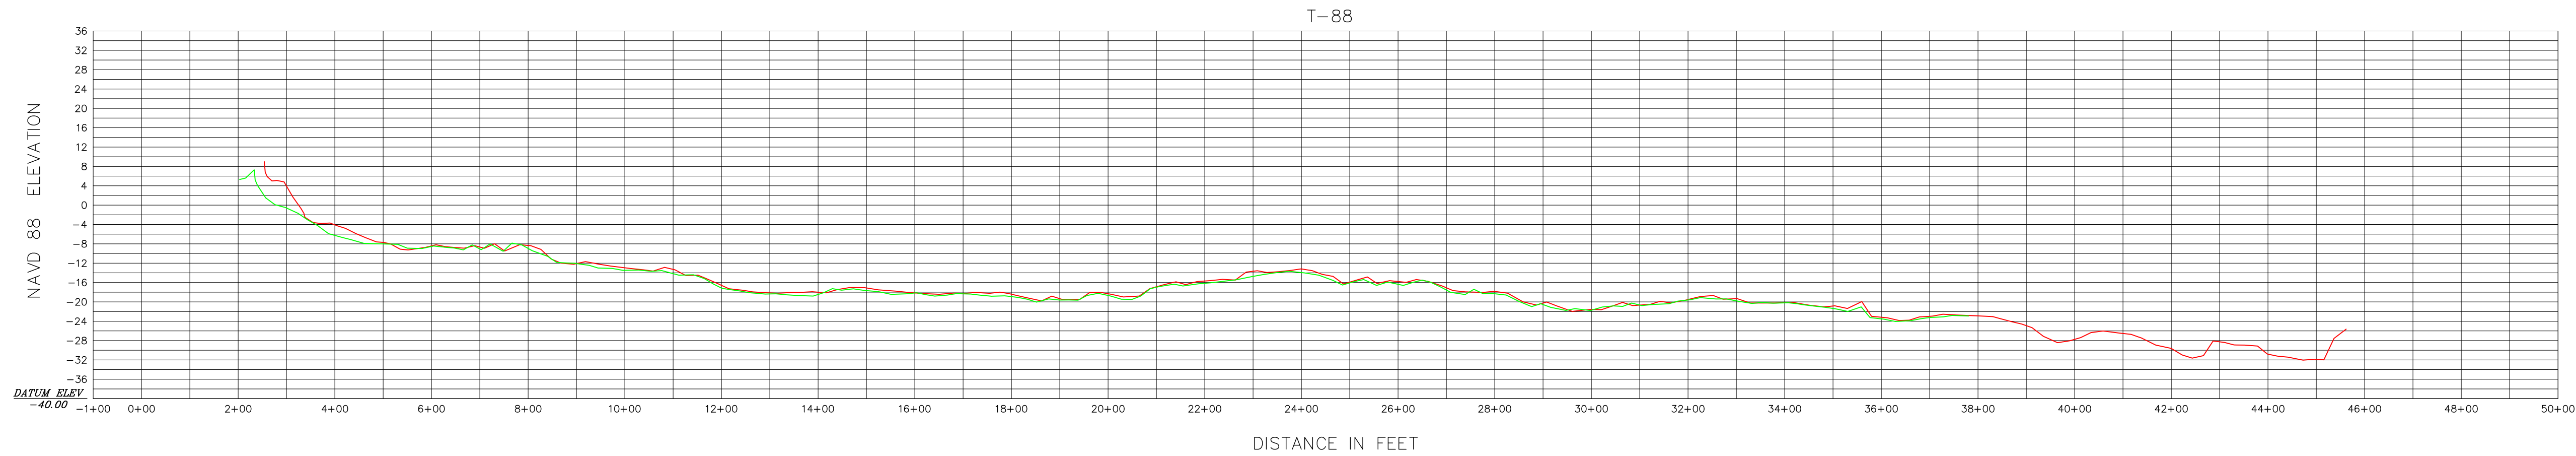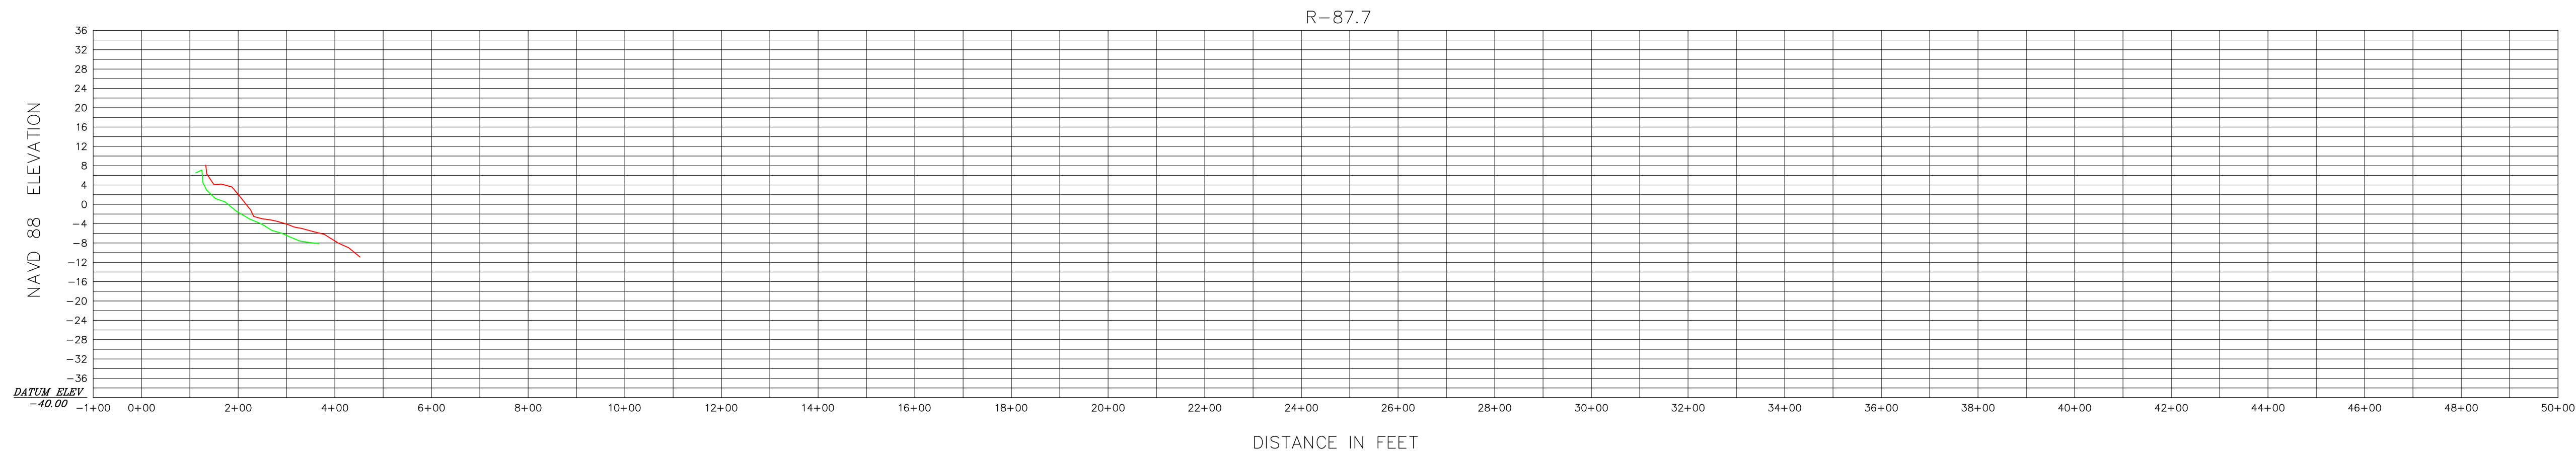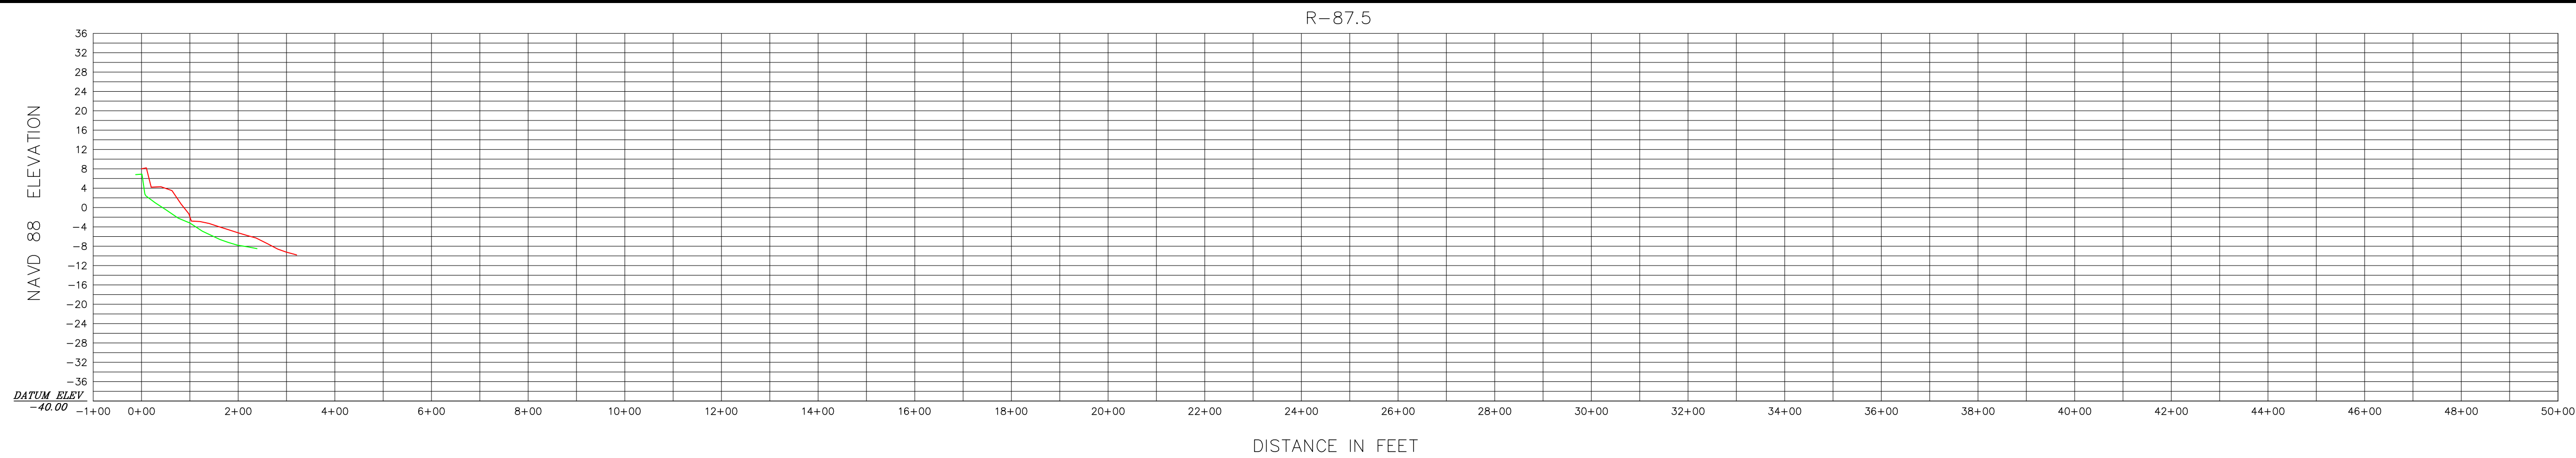

0 200' 400'

HORIZONTAL SCALE 1" = 200'

INTENDED DISPLAY SCALE

0 20' 40'

VERTICAL SCALE 1" = 20'

INTENDED DISPLAY SCALE

LEGEND

— NOVEMBER 2017

— NOVEMBER 2019



JOHN R. MORGAN II, PSM

FLORIDA CERTIFICATION #3520

Morgan & Eklund Inc.

PROFESSIONAL SURVEY CONSULTANTS

4909 US HIGHWAY #1

VERO BEACH, FL 32967

PHONE: (772) 388-5364

FAX: (772) 388-3165

1612 NW 2ND AVENUE

SUITE 3

BOCA RATON, FL 33432

PHONE: (954) 421-6682

FAX: (954) 421-0425

LB #4298

CERTIFICATE OF SURVEYOR - I HEREBY CERTIFY THAT THE INFORMATION SHOWN HEREON IS IN ACCORDANCE WITH A RECENT FIELD SURVEY MADE UNDER MY DIRECTION, AND THAT IT IS TRUE AND CORRECT TO THE BEST OF MY KNOWLEDGE AND BELIEF, AND MEETS THE STANDARDS OF PRACTICE AS SET FORTH BY THE FLORIDA BOARD OF PROFESSIONAL LAND SURVEYORS IN CHAPTER 54-17, FLORIDA ADMINISTRATIVE CODE, PURSUANT TO SECTION 472.027, FLORIDA STATUTES.

JOHN R. MORGAN II, PLS

PROFESSIONAL LAND SURVEYOR #3520

STATE OF FLORIDA

PROFILE VIEW (NAVD 88)

TOPOGRAPHIC AND HYDROGRAPHIC SURVEY

BROWARD COUNTY POST-DORIAN BEACH MONITORING

BROWARD COUNTY R-25 THROUGH DADE R-5

- FOR -

OLSEN ASSOCIATES, INC.

COMMISSION NO.

35657-2

SCALE

1" = 200'

DATE

11/18/2019

DRAWN BY

CAG

CHECKED BY

JRM

FIELD BOOK

PAGE NO.







SEE

COVER

DATE OF SURVEY

11/7/2019

SHEET 38 OF 51

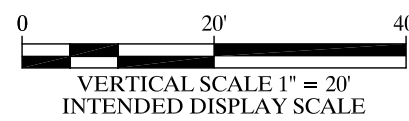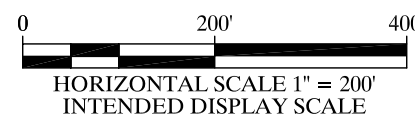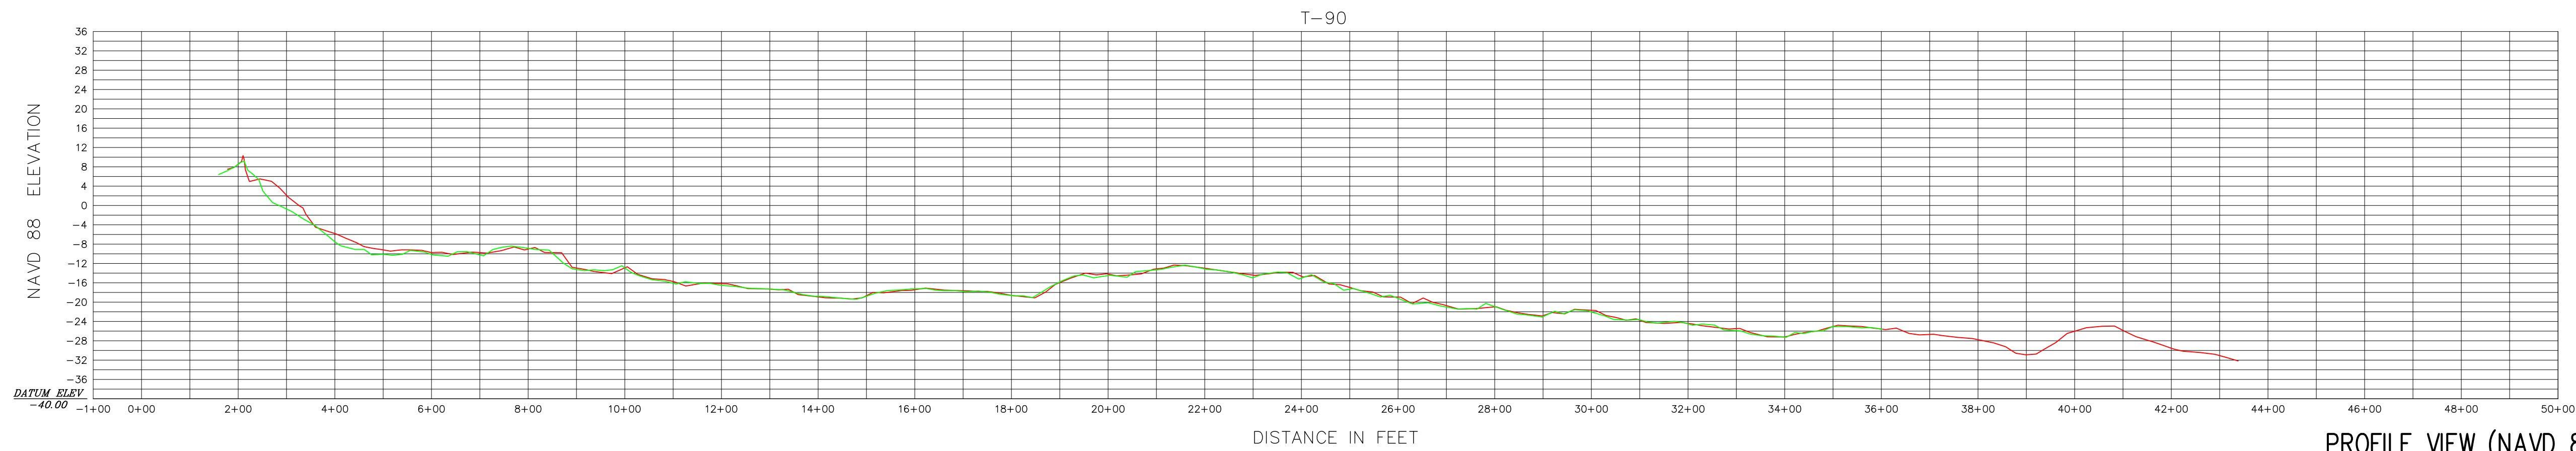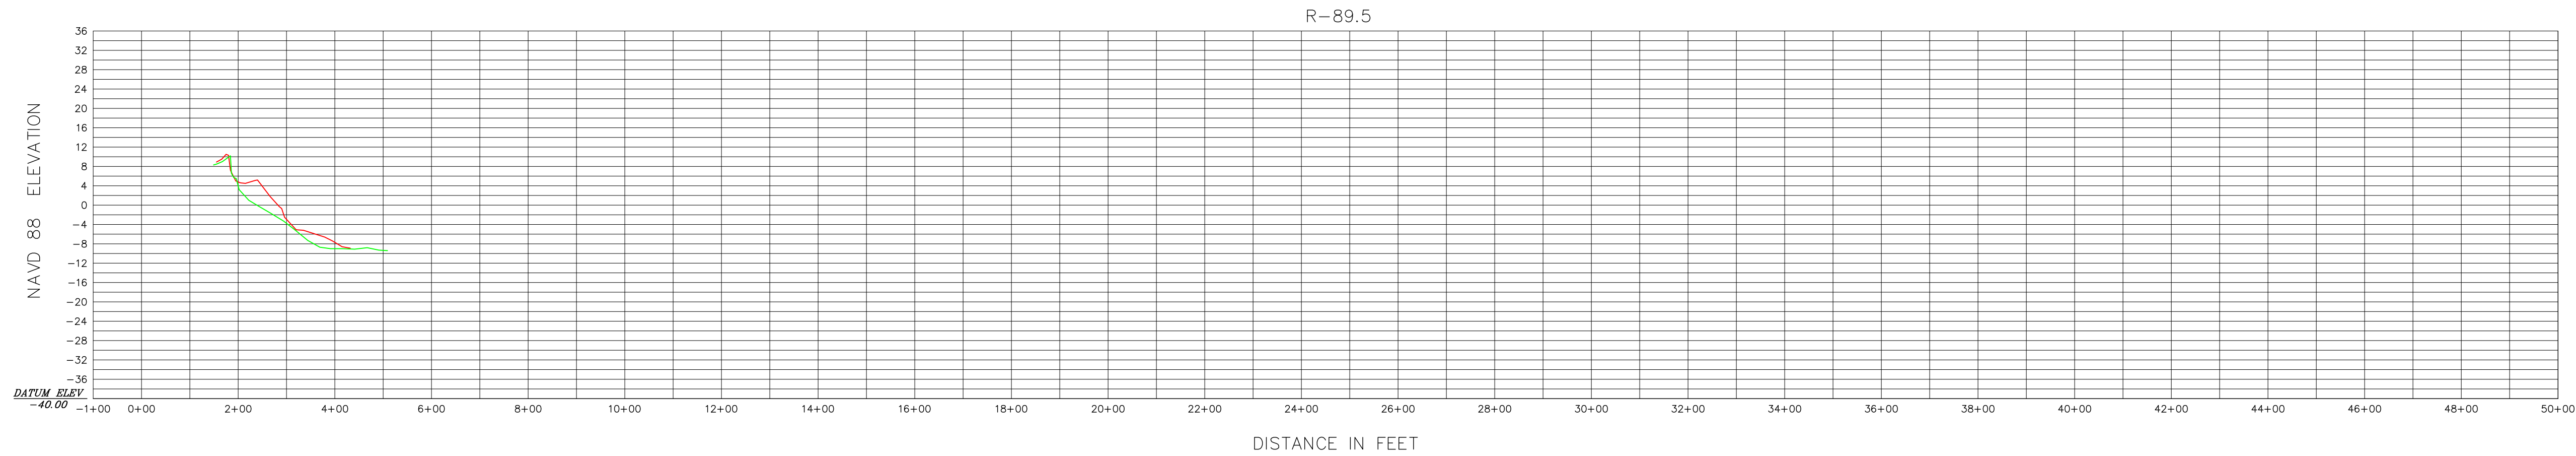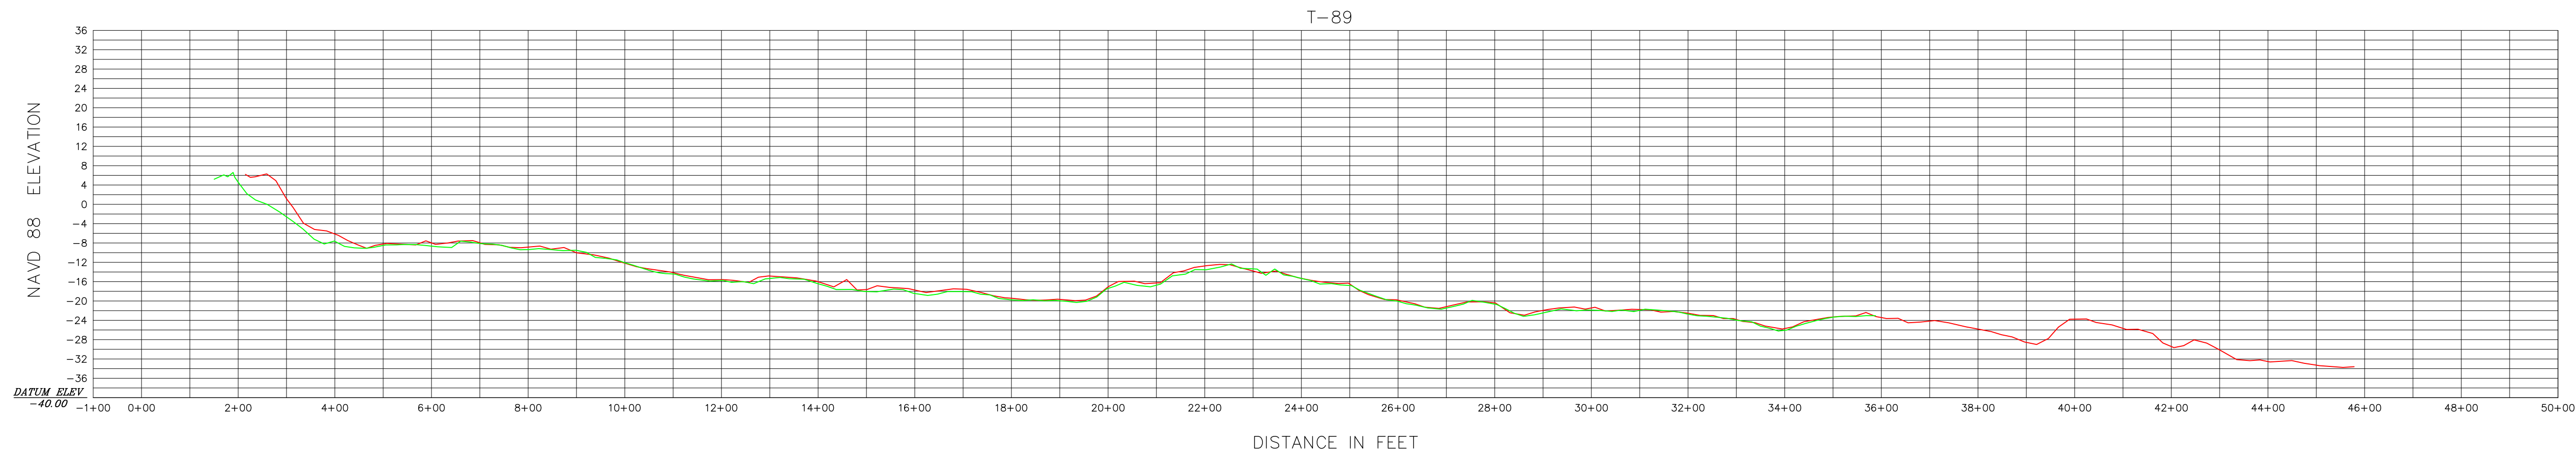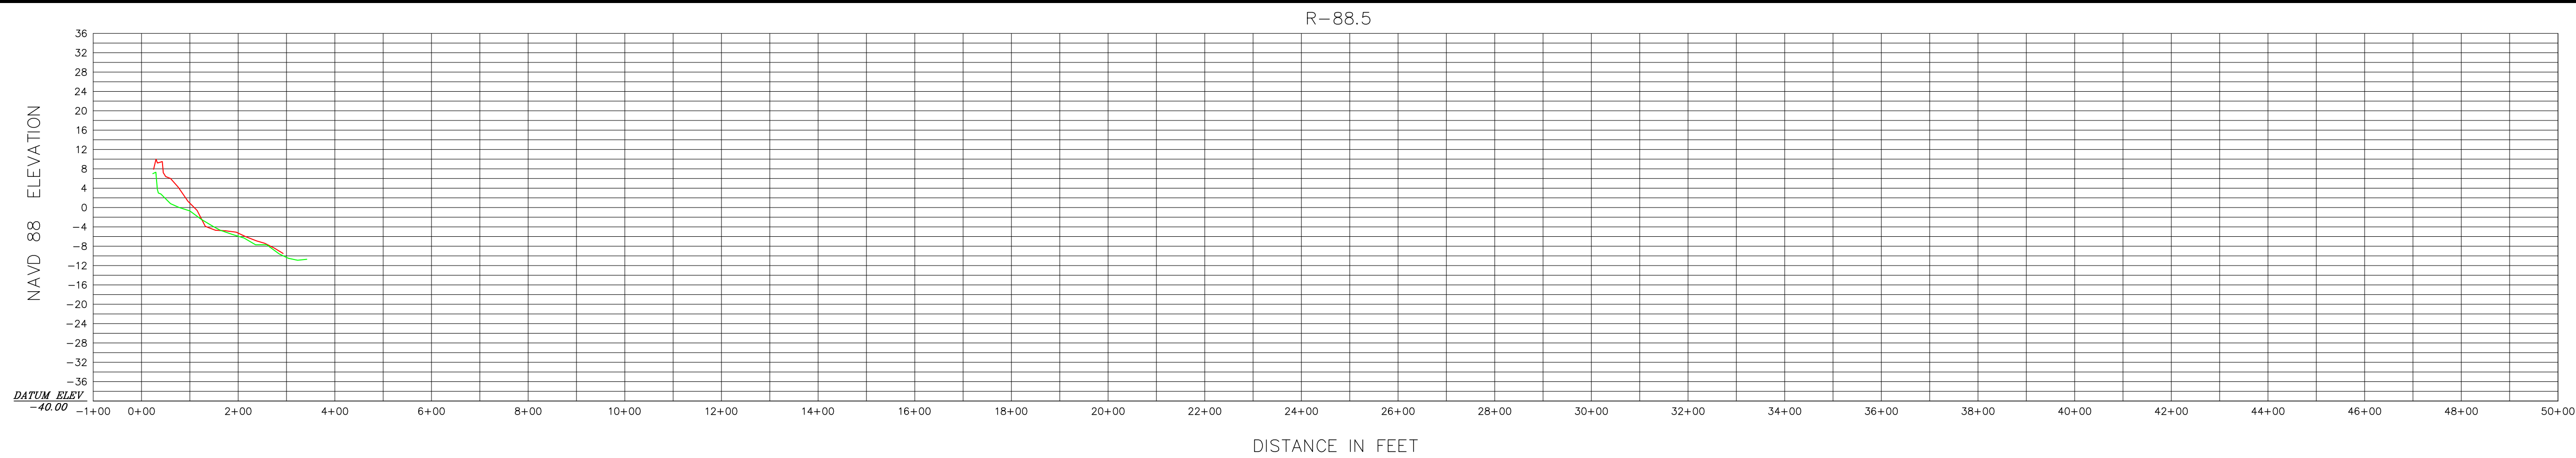

LEGEND

— NOVEMBER 2017

— NOVEMBER 2019



JOHN R. MORGAN II, PSM
FLORIDA CERTIFICATION #3520

Morgan & Eklund Inc.

PROFESSIONAL SURVEY CONSULTANTS

4909 US HIGHWAY #1
VERO BEACH, FL 32967
PHONE: (772) 388-5364
FAX: (772) 388-3165

1612 NW 2ND AVENUE
SUITE 3
BOCA RATON, FL 33432
PHONE: (954) 421-6682
FAX: (954) 421-0425

LB #4298

CERTIFICATE OF SURVEYOR - I HEREBY CERTIFY THAT THE INFORMATION SHOWN HEREON IS IN ACCORDANCE WITH A RECENT FIELD SURVEY MADE UNDER MY DIRECTION, AND THAT IT IS TRUE AND CORRECT TO THE BEST OF MY KNOWLEDGE AND BELIEF, AND MEETS THE STANDARDS OF PRACTICE AS SET FORTH BY THE FLORIDA BOARD OF PROFESSIONAL LAND SURVEYORS IN CHAPTER 6J-17, FLORIDA ADMINISTRATIVE CODE, PURSUANT TO SECTION 472.027, FLORIDA STATUTES.

JOHN R. MORGAN II, PLS
PROFESSIONAL LAND SURVEYOR #3520
STATE OF FLORIDA

PROFILE VIEW (NAVD 88)
TOPOGRAPHIC AND HYDROGRAPHIC SURVEY
BROWARD COUNTY POST-DORIAN BEACH MONITORING
BROWARD COUNTY R-25 THROUGH DADE R-5
- FOR -
OLSEN ASSOCIATES, INC.

DRAWN BY
CAG

CHECKED BY
JRM

FIELD BOOK
PAGE NO.

SEE
COVER





DATE OF SURVEY
11/7/2019

COMMISSION NO.
35657-2

SCALE
1" = 200'

DATE
11/18/2019

SHEET 39 OF 51

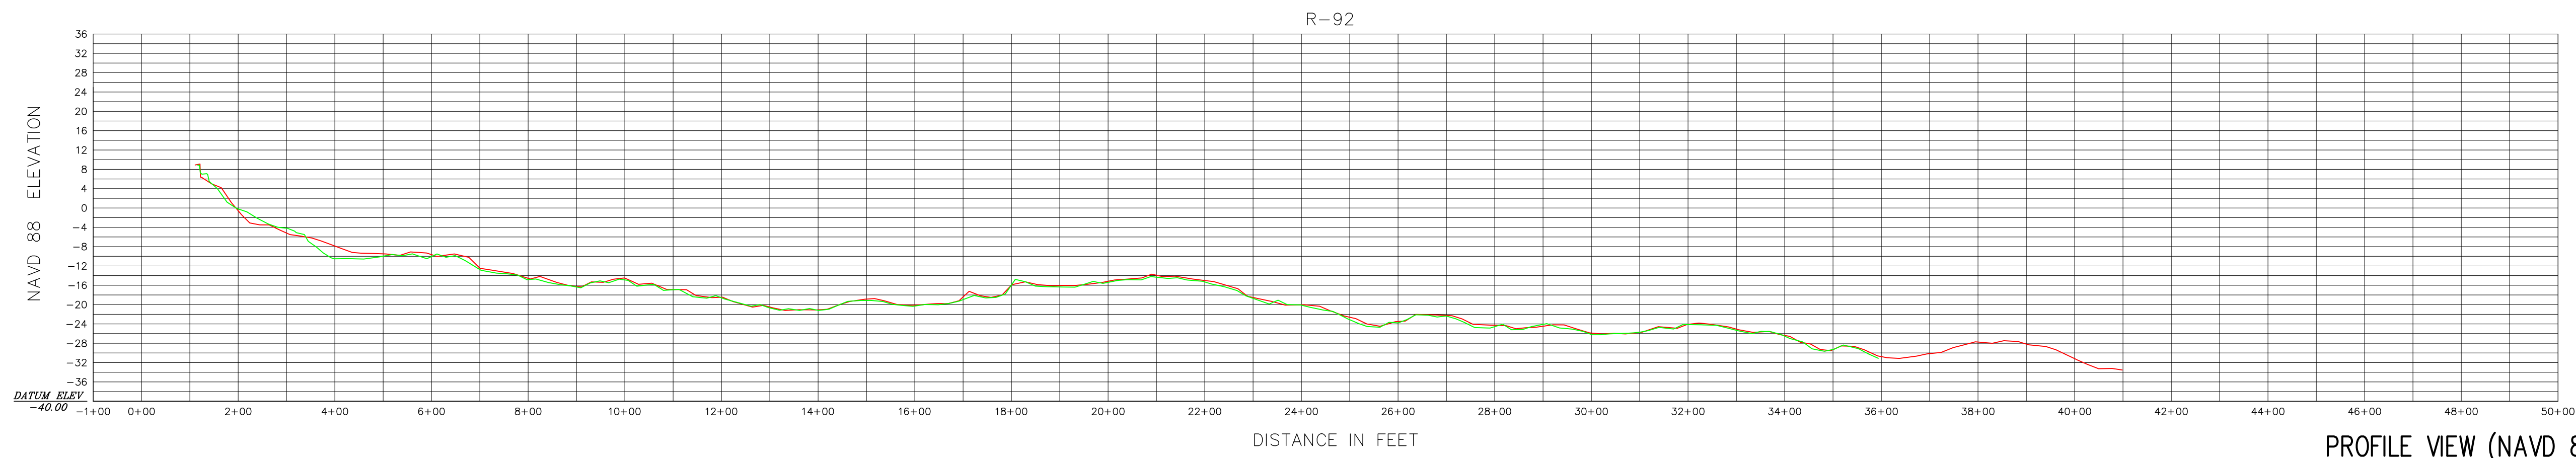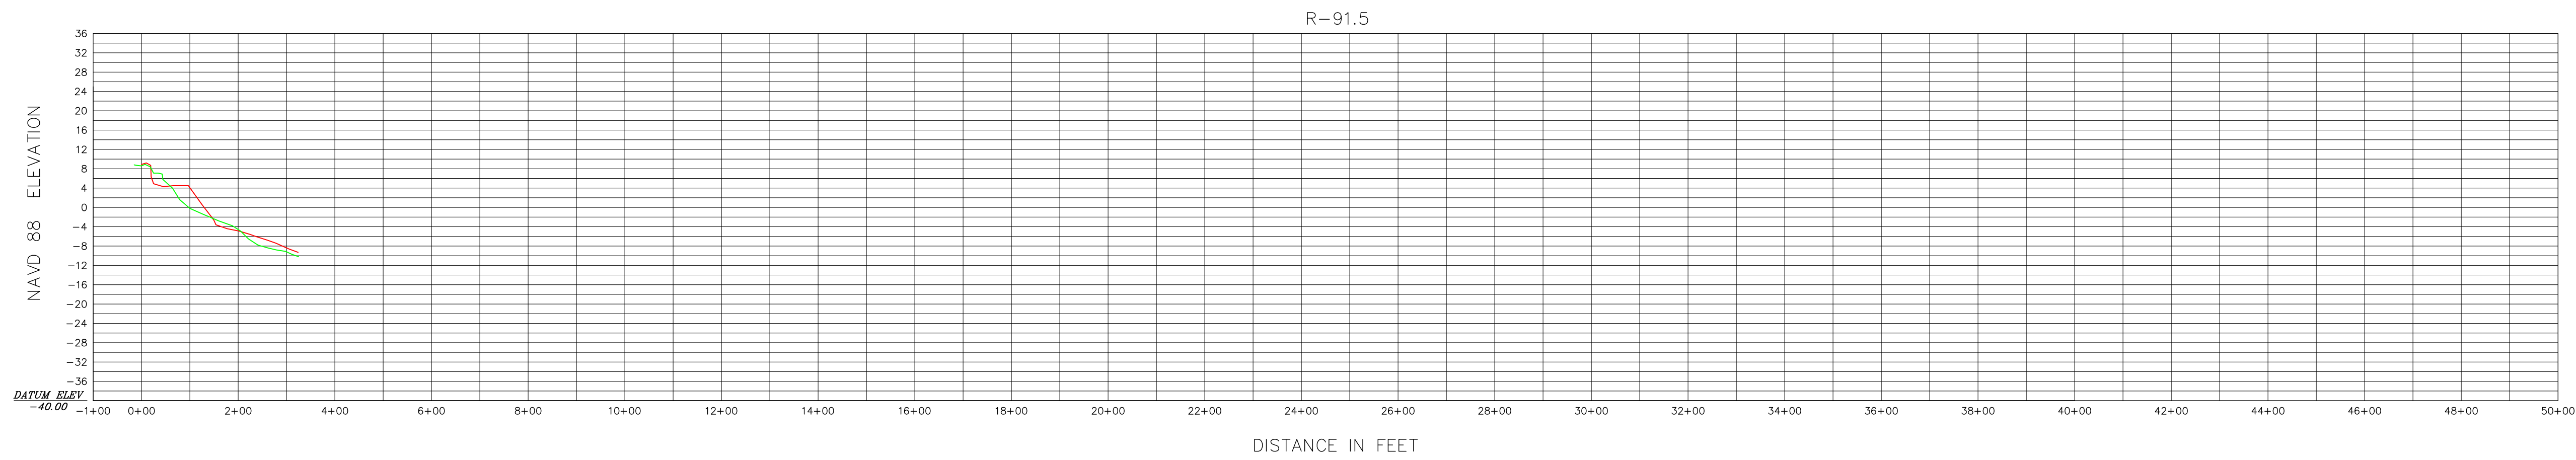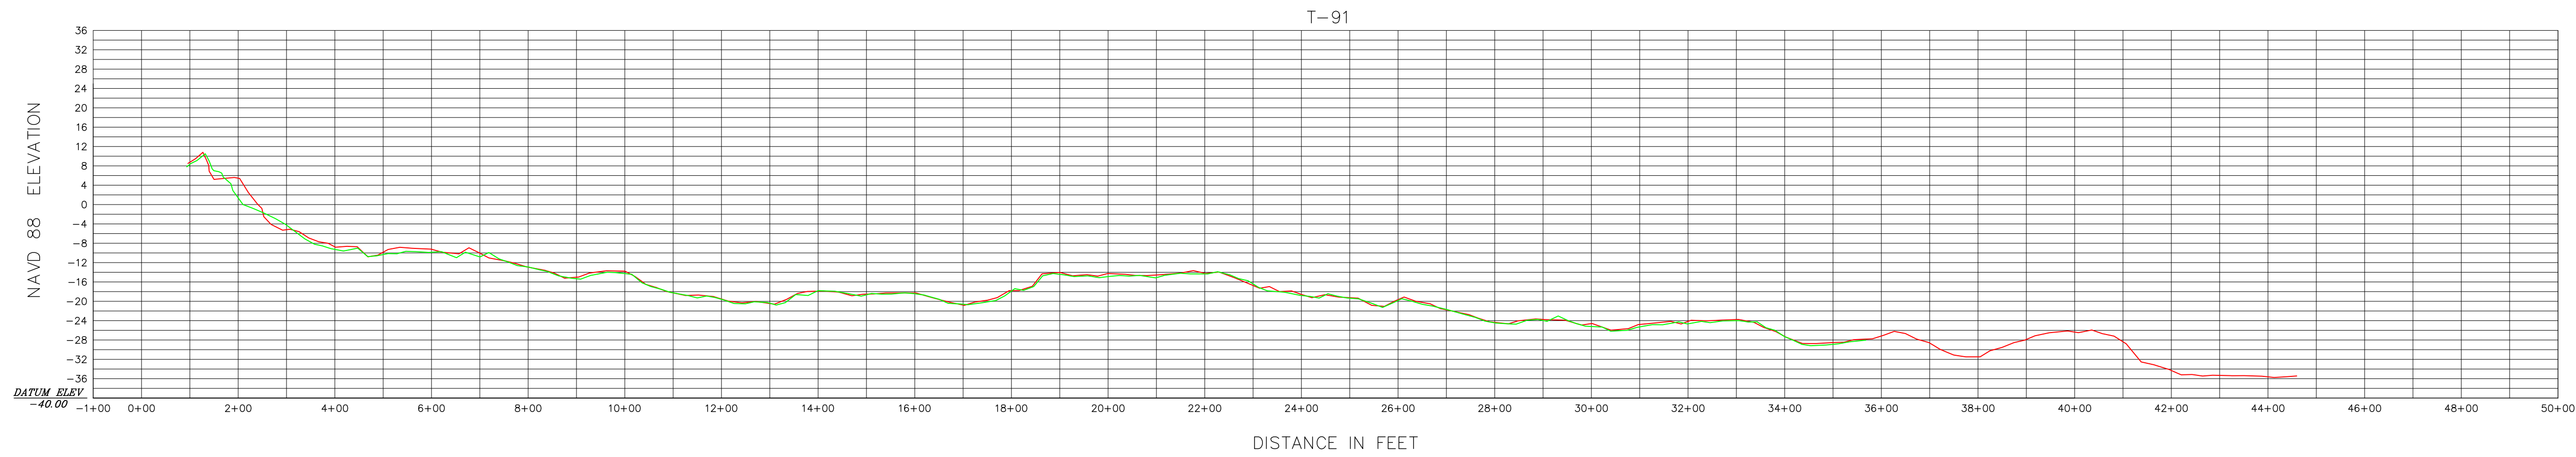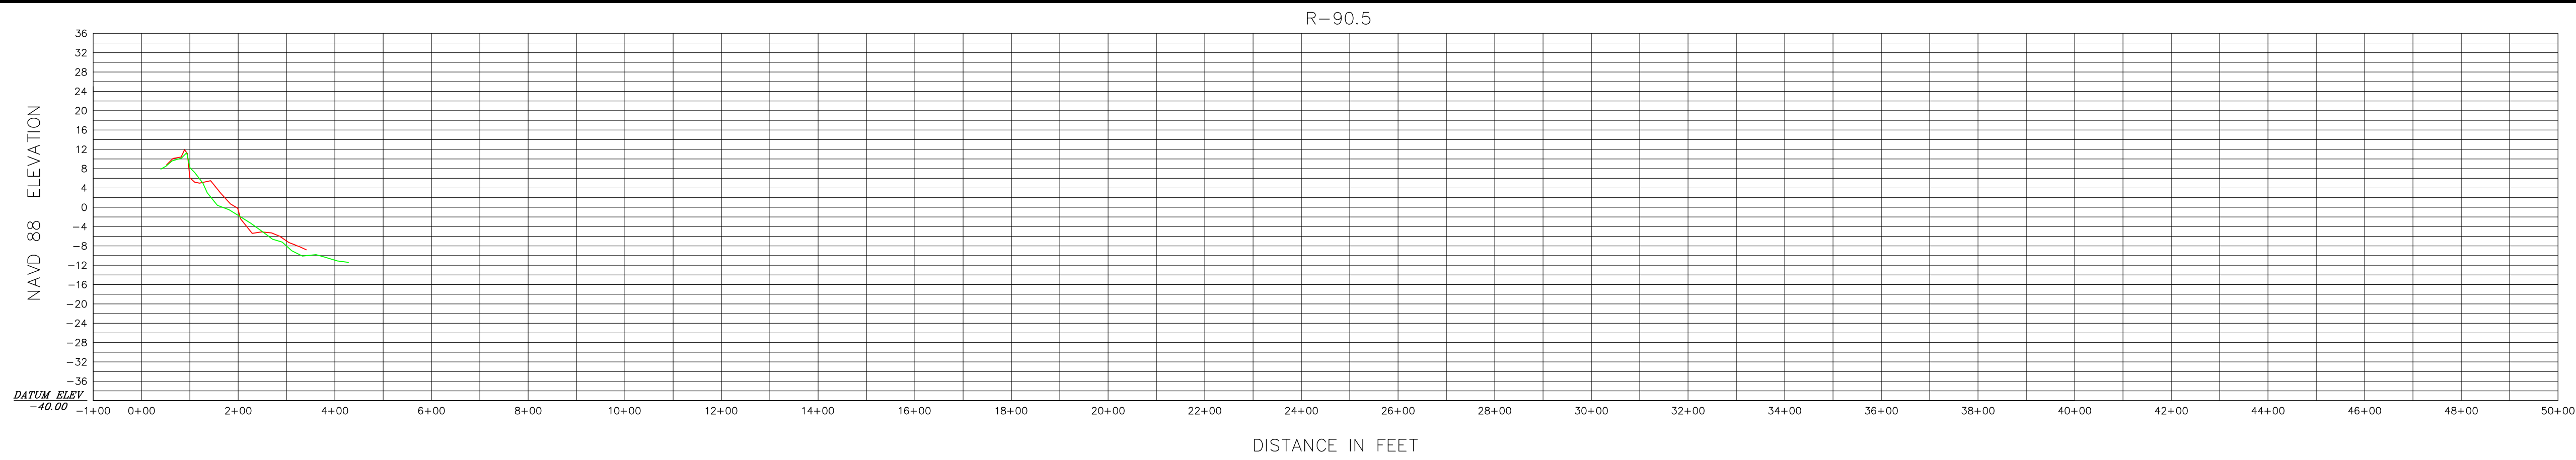

HORIZONTAL SCALE 1" = 200'
INTENDED DISPLAY SCALE

VERTICAL SCALE 1" = 20'
INTENDED DISPLAY SCALE

LEGEND
NOVEMBER 2017
NOVEMBER 2019



JOHN R. MORGAN II, PSM
FLORIDA CERTIFICATION #3520

Morgan & Eklund Inc.

PROFESSIONAL SURVEY CONSULTANTS

4909 US HIGHWAY #1
VERO BEACH, FL 32967
PHONE: (772) 388-5364
FAX: (772) 388-3165

1612 NW 2ND AVENUE
SUITE 3
BOCA RATON, FL 33432
PHONE: (954) 421-6682
FAX: (954) 421-0425

LB #4298

CERTIFICATE OF SURVEYOR - I HEREBY CERTIFY THAT THE INFORMATION SHOWN HEREON IS IN ACCORDANCE WITH A RECENT FIELD SURVEY MADE UNDER MY DIRECTION, AND THAT IT IS TRUE AND CORRECT TO THE BEST OF MY KNOWLEDGE AND BELIEF, AND MEETS THE STANDARDS OF PRACTICE AS SET FORTH BY THE FLORIDA BOARD OF PROFESSIONAL LAND SURVEYORS IN CHAPTER 6J-17, FLORIDA ADMINISTRATIVE CODE, PURSUANT TO SECTION 472.027, FLORIDA STATUTES.

JOHN R. MORGAN II, PLS
PROFESSIONAL LAND SURVEYOR #3520
STATE OF FLORIDA

PROFILE VIEW (NAVD 88)
TOPOGRAPHIC AND HYDROGRAPHIC SURVEY
BROWARD COUNTY POST-DORIAN BEACH MONITORING
BROWARD COUNTY R-25 THROUGH DADE R-5
- FOR -
OLSEN ASSOCIATES, INC.

COMMISSION NO.
35657-2

SCALE
1" = 200'

DATE
11/18/2019





DRAWN BY
CAG

CHECKED BY
JRM

FIELD BOOK
PAGE NO.
SEE
COVER

DATE OF SURVEY
11/7/2019

SHEET 40 OF 51

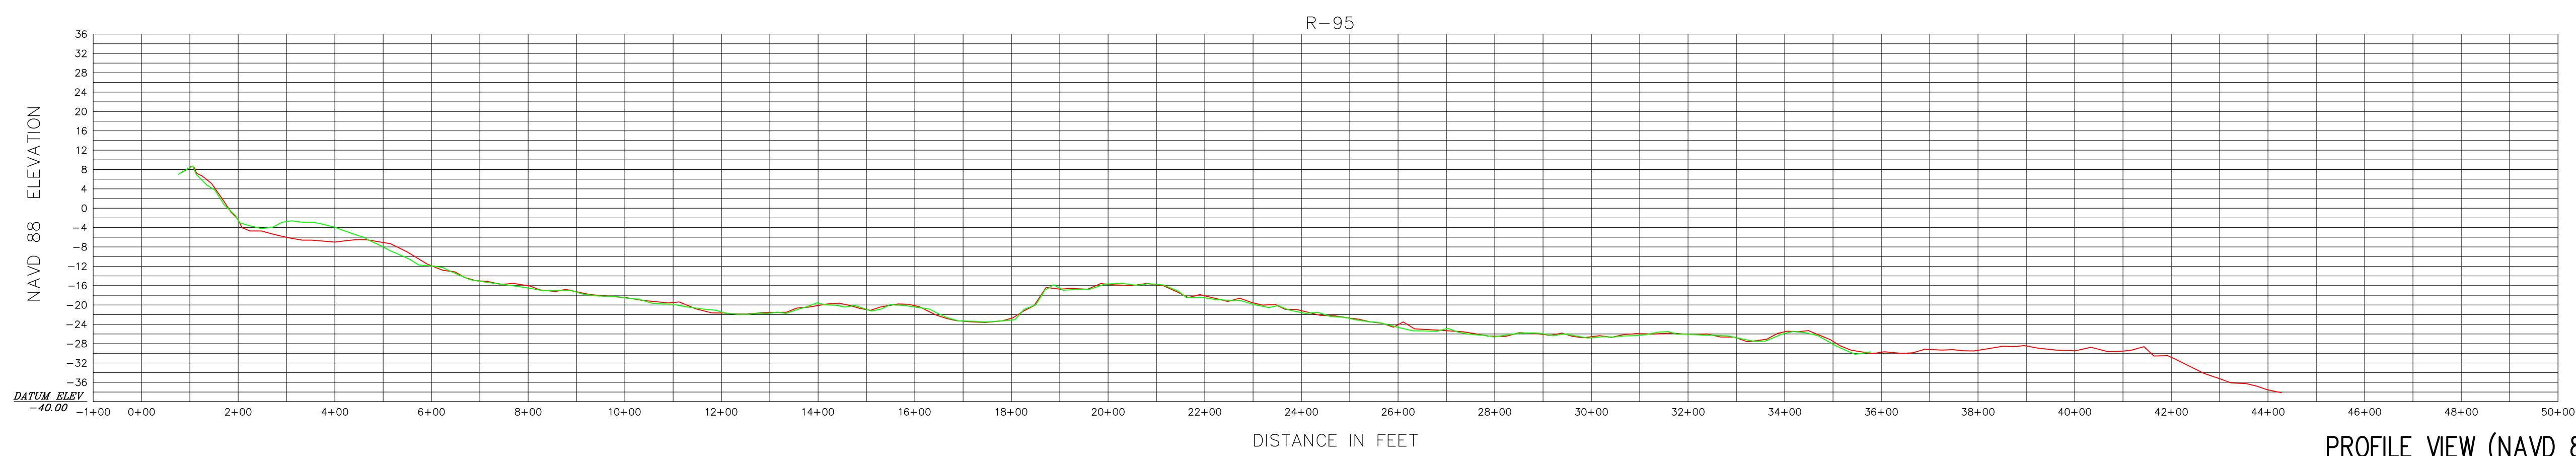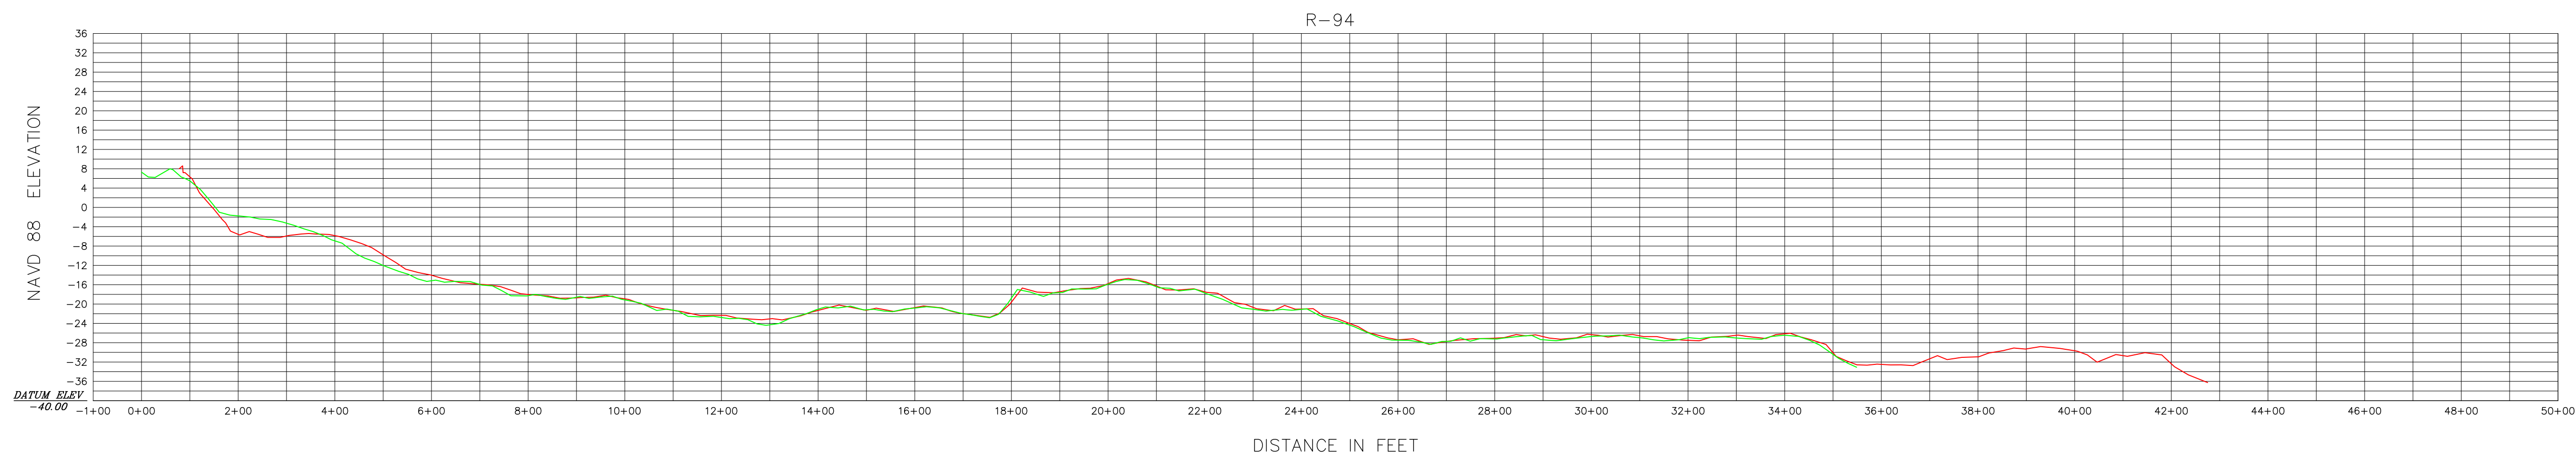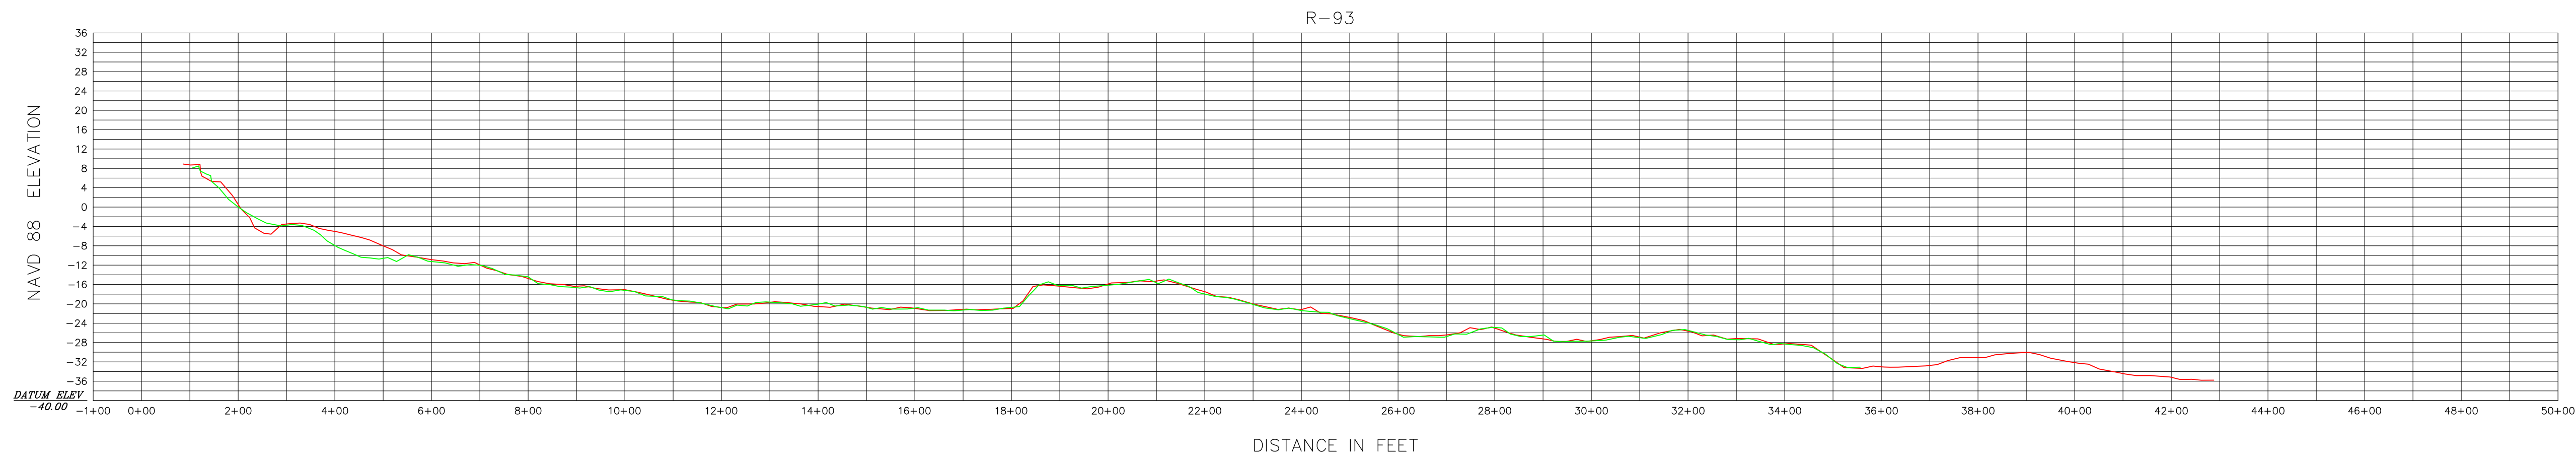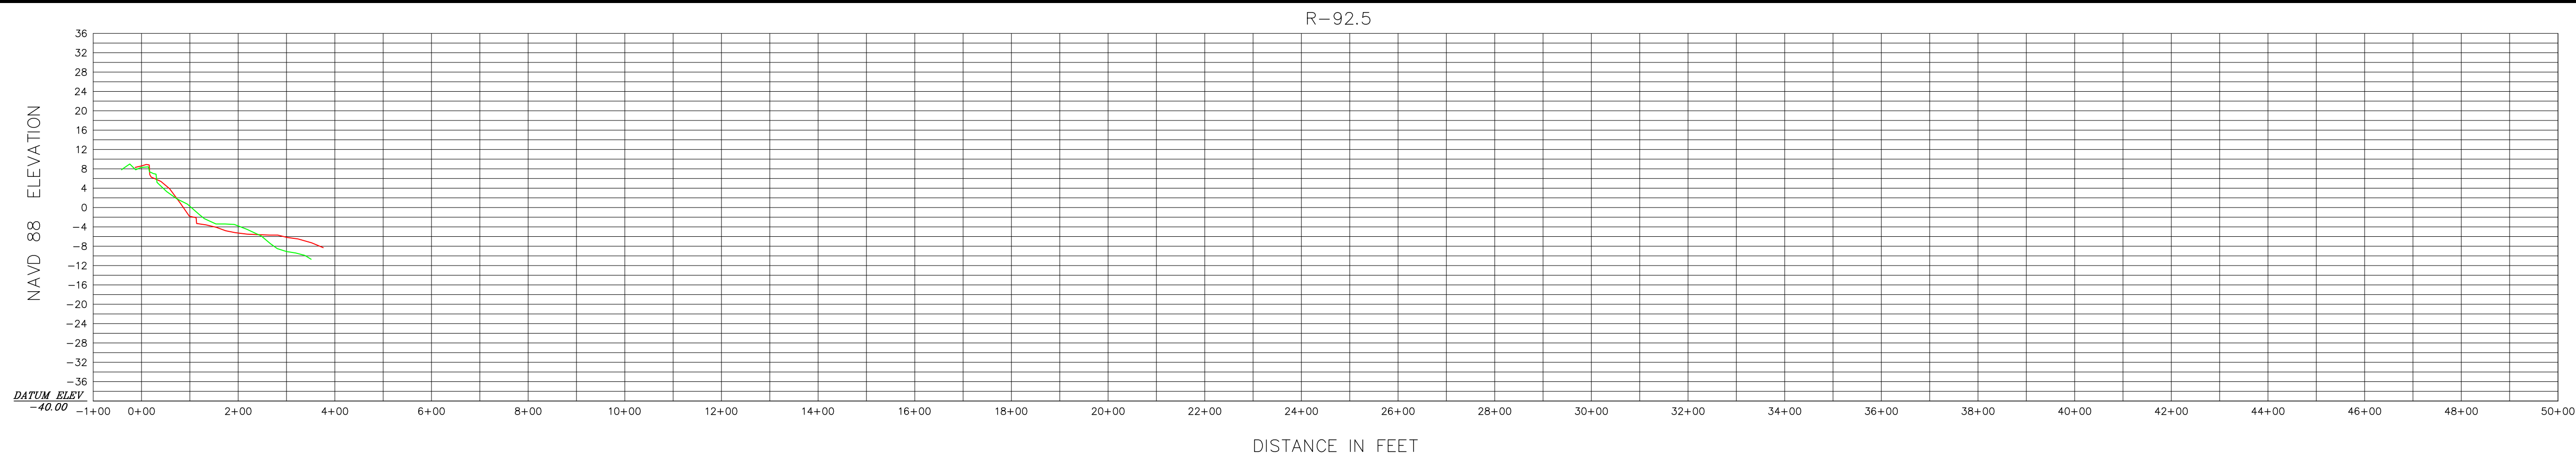

0 200' 400'

HORIZONTAL SCALE 1" = 200'

INTENDED DISPLAY SCALE

0 20' 40'

VERTICAL SCALE 1" = 20'

INTENDED DISPLAY SCALE

LEGEND

— NOVEMBER 2017

— NOVEMBER 2019



JOHN R. MORGAN II, PSM

FLORIDA CERTIFICATION #3520

Morgan & Eklund Inc.

PROFESSIONAL SURVEY CONSULTANTS

4909 US HIGHWAY #1

VERO BEACH, FL 32967

PHONE: (772) 388-5364

FAX: (772) 388-3165

1612 NW 2ND AVENUE

SUITE 3

BOCA RATON, FL 33432

PHONE: (954) 421-6682

FAX: (954) 421-0425

LB #4298

CERTIFICATE OF SURVEYOR - I HEREBY CERTIFY THAT THE INFORMATION SHOWN HEREON IS IN ACCORDANCE WITH A RECENT FIELD SURVEY MADE UNDER MY DIRECTION, AND THAT IT IS TRUE AND CORRECT TO THE BEST OF MY KNOWLEDGE AND BELIEF, AND MEETS THE STANDARDS OF PRACTICE AS SET FORTH BY THE FLORIDA BOARD OF PROFESSIONAL LAND SURVEYORS IN CHAPTER 6J-17, FLORIDA ADMINISTRATIVE CODE, PURSUANT TO SECTION 472.027, FLORIDA STATUTES.

JOHN R. MORGAN II, PLS

PROFESSIONAL LAND SURVEYOR #3520

STATE OF FLORIDA

PROFILE VIEW (NAVD 88)

TOPOGRAPHIC AND HYDROGRAPHIC SURVEY

BROWARD COUNTY POST-DORIAN BEACH MONITORING

BROWARD COUNTY R-25 THROUGH DADE R-5

- FOR -

OLSEN ASSOCIATES, INC.

COMMISSION NO.

35657-2

SCALE

1" = 200'

DATE

11/18/2019

DRAWN BY

CAG

CHECKED BY

JRM

FIELD BOOK

PAGE NO.







SEE

COVER

DATE OF SURVEY

11/7/2019

SHEET 41 OF 51

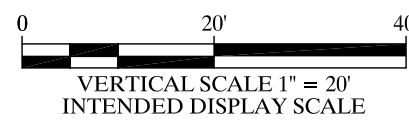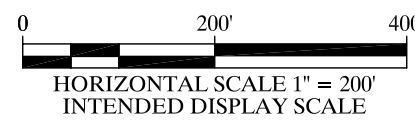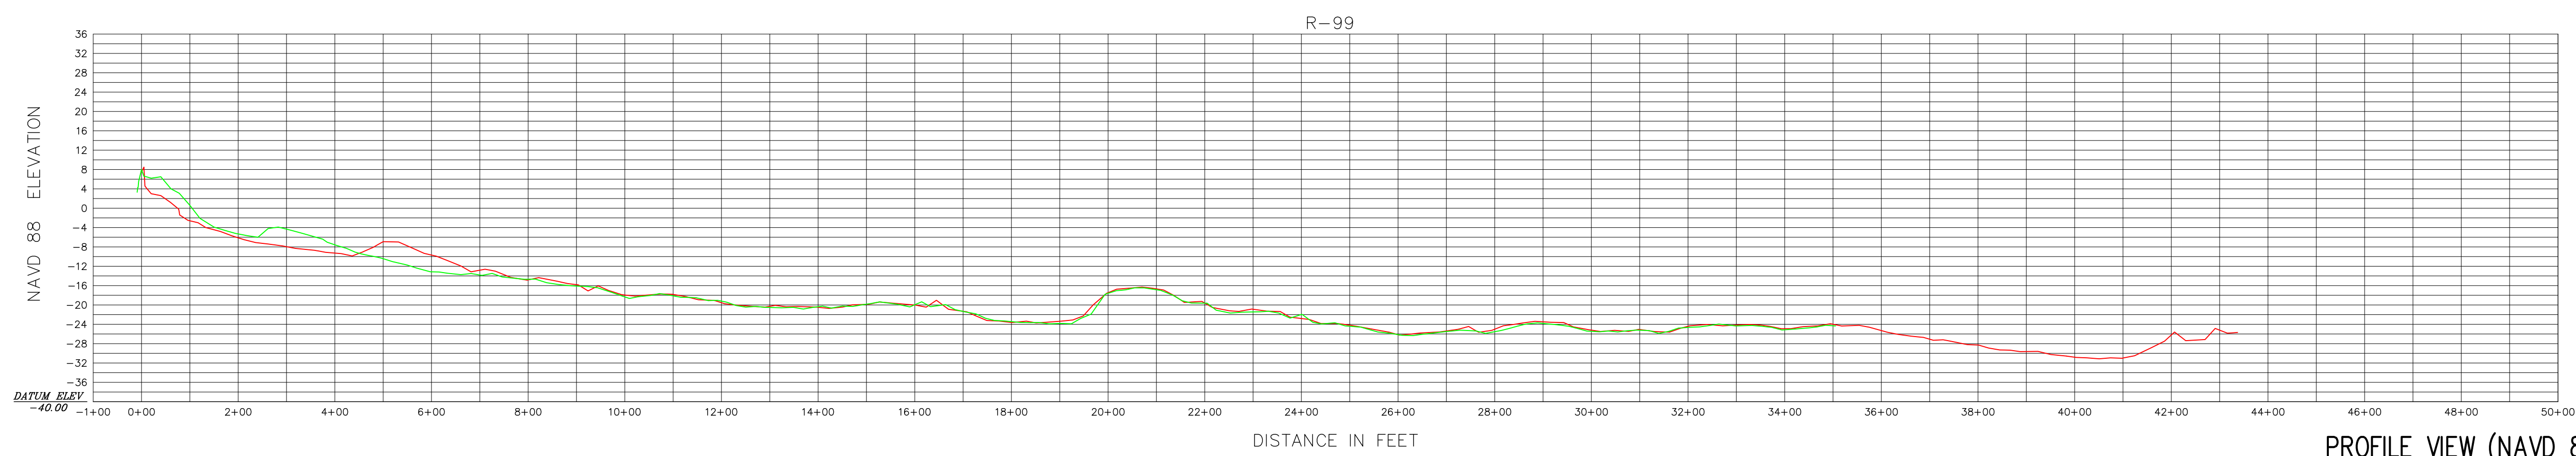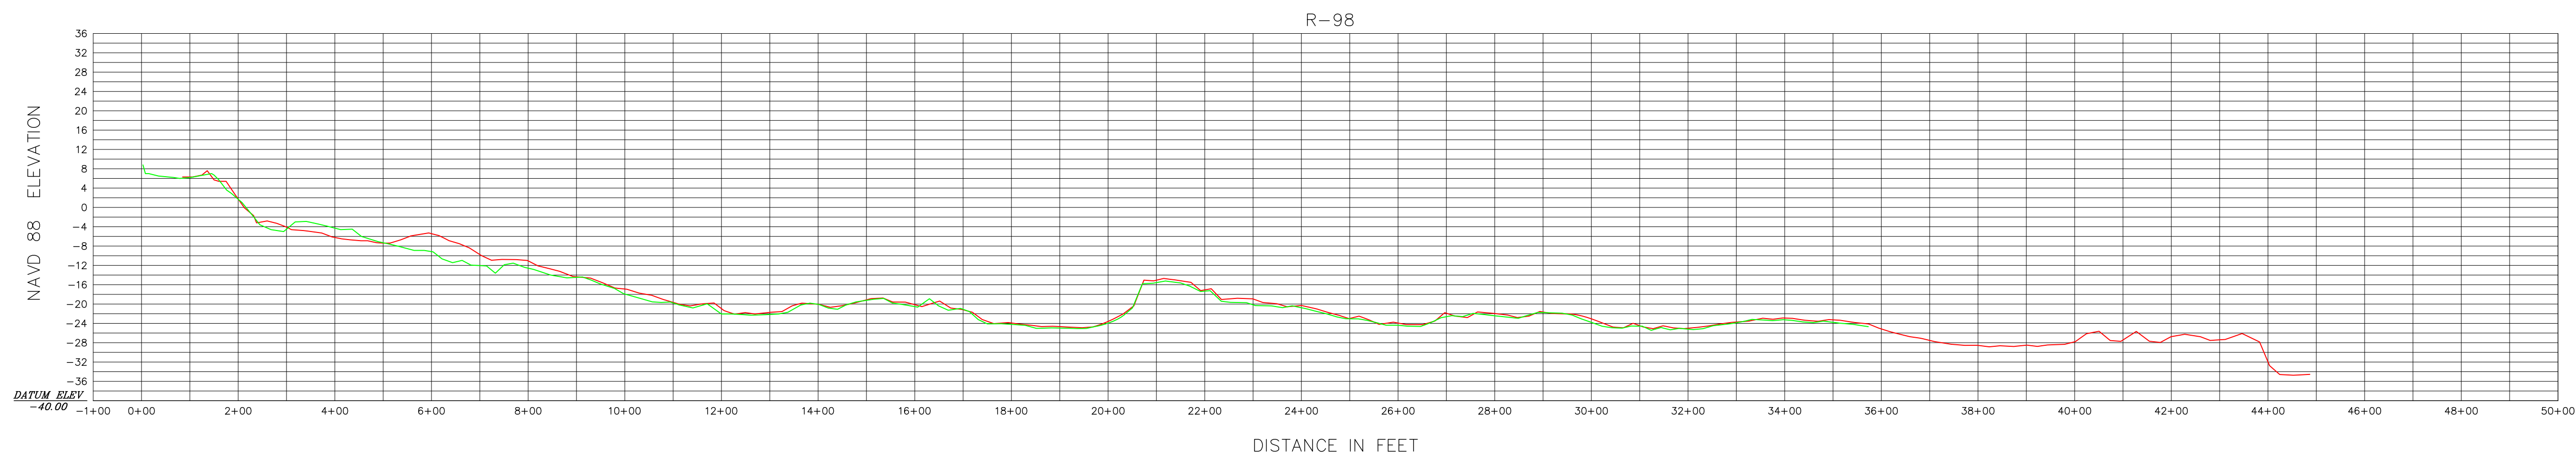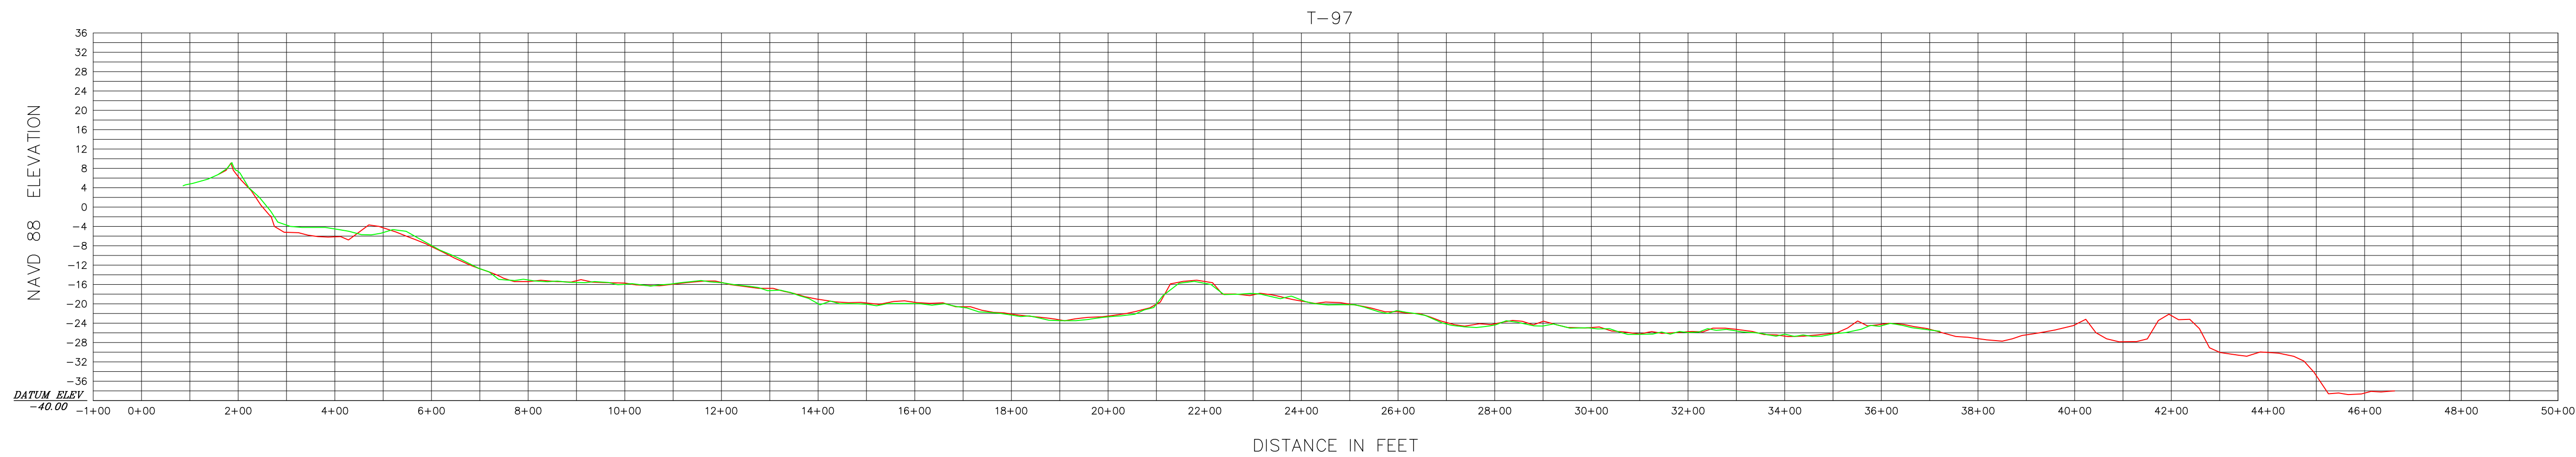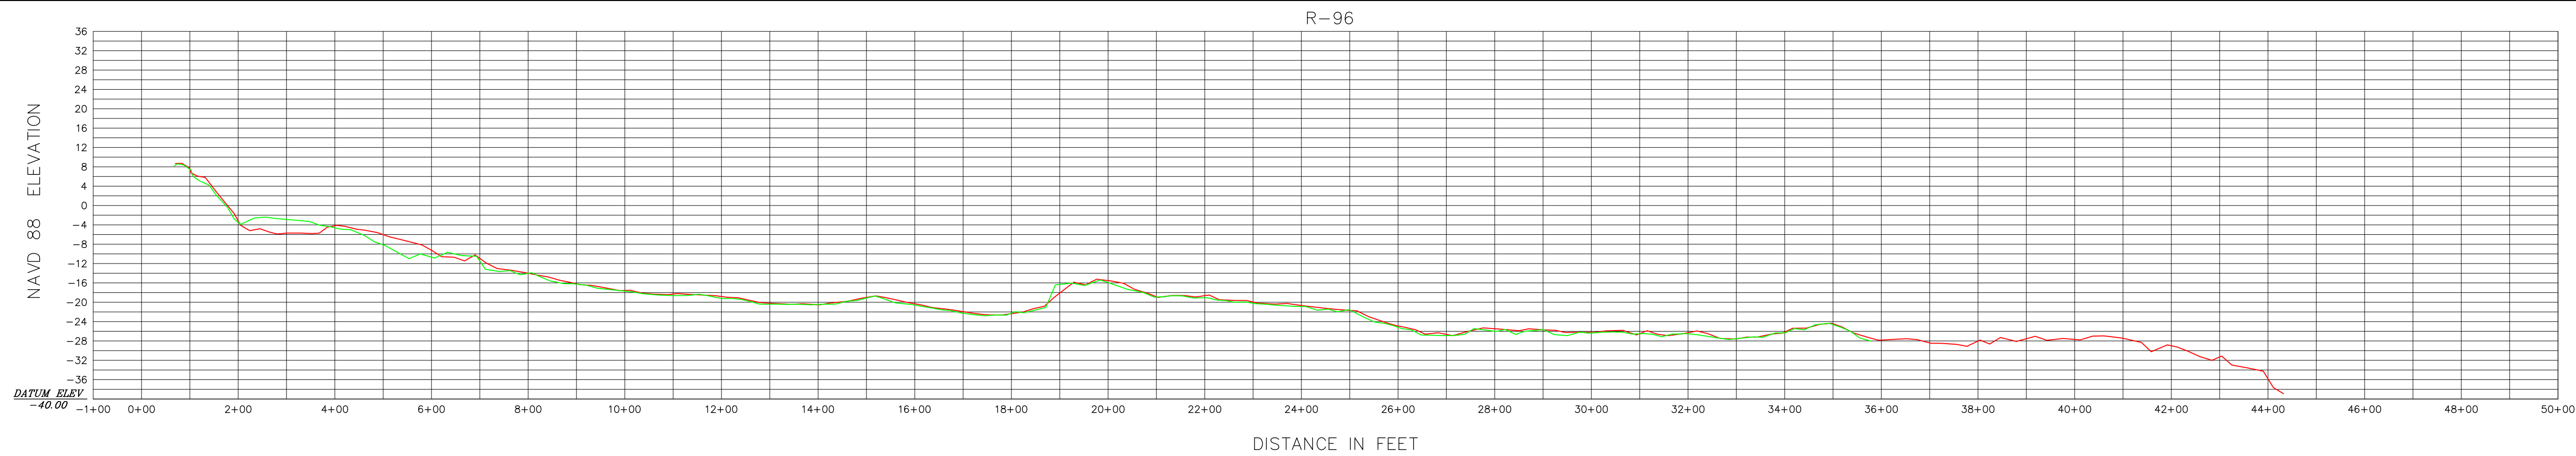

LEGEND

— NOVEMBER 2017

— NOVEMBER 2019



JOHN R. MORGAN II, PSM
FLORIDA CERTIFICATION #3520

Morgan & Eklund Inc.

PROFESSIONAL SURVEY CONSULTANTS

4909 US HIGHWAY #1
VERO BEACH, FL 32967
PHONE: (772) 388-5364
FAX: (772) 388-3165

1612 NW 2ND AVENUE
SUITE 3
BOCA RATON, FL 33432
PHONE: (954) 421-6682
FAX: (954) 421-0425

LB #4298

CERTIFICATE OF SURVEYOR - I HEREBY CERTIFY THAT THE INFORMATION SHOWN HEREON IS IN ACCORDANCE WITH A RECENT FIELD SURVEY MADE UNDER MY DIRECTION, AND THAT IT IS TRUE AND CORRECT TO THE BEST OF MY KNOWLEDGE AND BELIEF, AND MEETS THE STANDARDS OF PRACTICE AS SET FORTH BY THE FLORIDA BOARD OF PROFESSIONAL LAND SURVEYORS IN CHAPTER 34-17, FLORIDA ADMINISTRATIVE CODE, PURSUANT TO SECTION 472.027, FLORIDA STATUTES.

JOHN R. MORGAN II, PLS
PROFESSIONAL LAND SURVEYOR #3520
STATE OF FLORIDA

PROFILE VIEW (NAVD 88)
TOPOGRAPHIC AND HYDROGRAPHIC SURVEY
BROWARD COUNTY POST-DORIAN BEACH MONITORING
BROWARD COUNTY R-25 THROUGH DADE R-5
- FOR -
OLSEN ASSOCIATES, INC.

DRAWN BY
CAG

CHECKED BY
JRM

FIELD BOOK
PAGE NO.

SEE
COVER





DATE OF SURVEY
11/7/2019

COMMISSION NO.
35657-2

SCALE
1" = 200'

DATE
11/18/2019

SHEET 42 OF 51

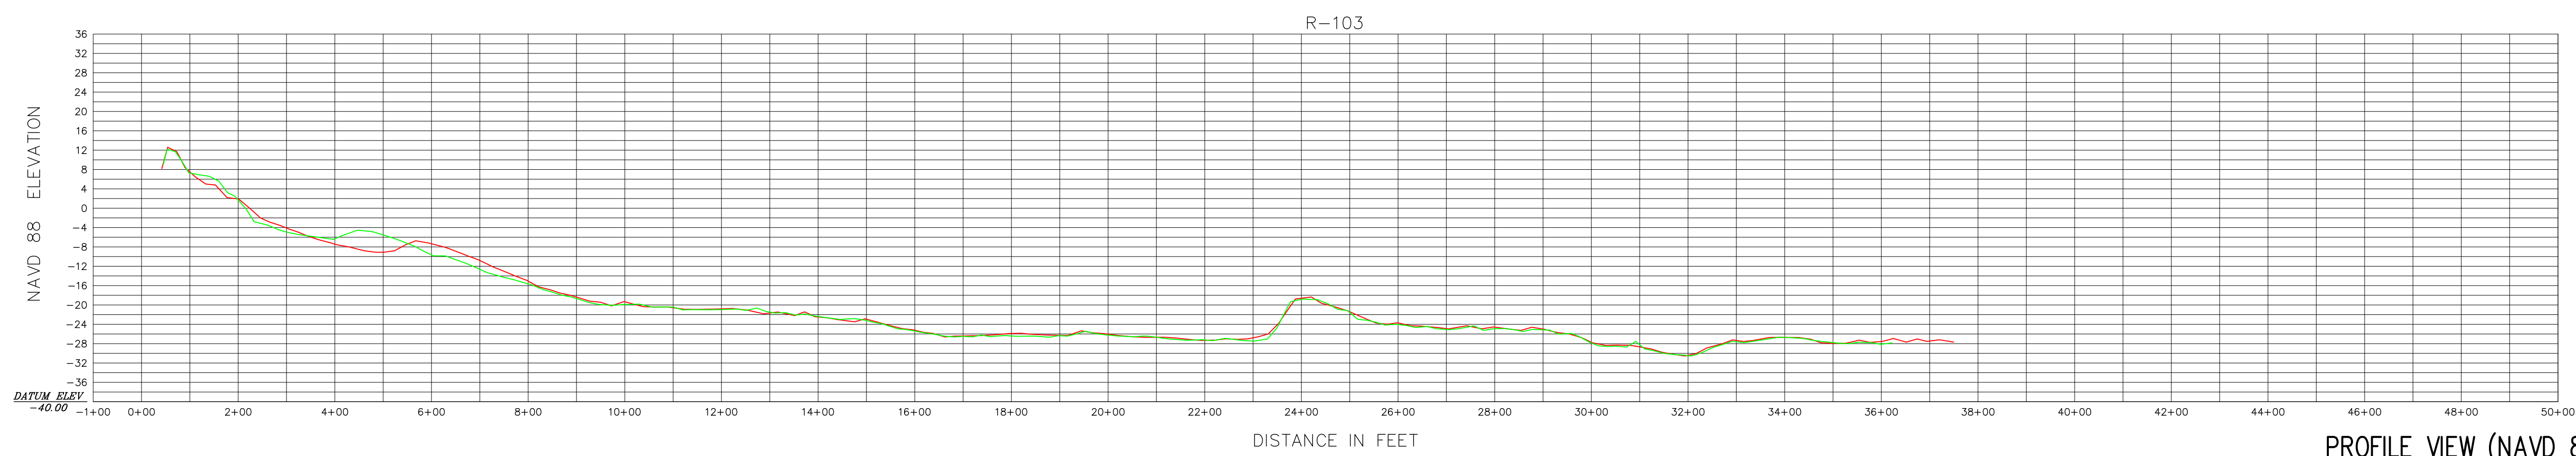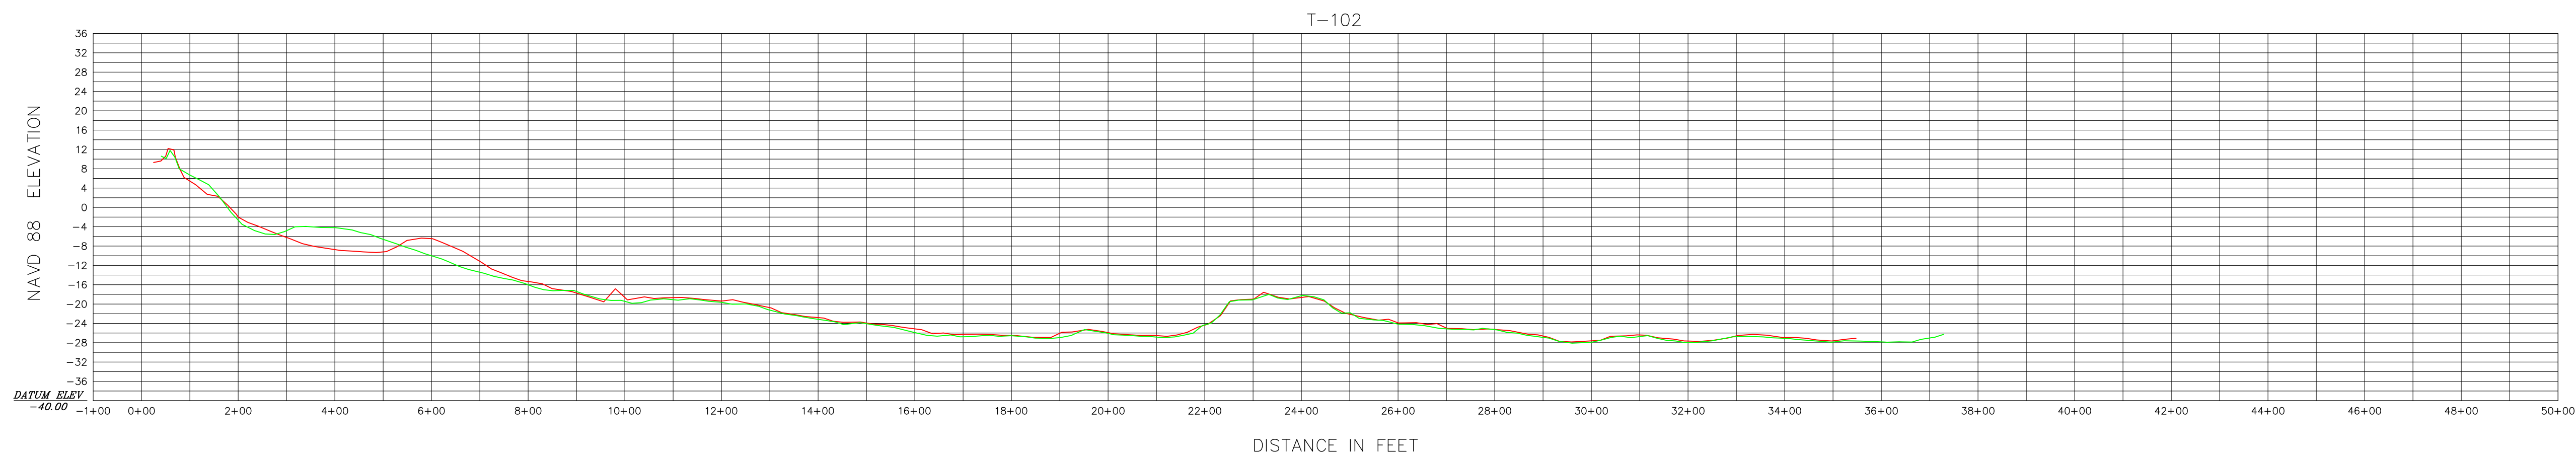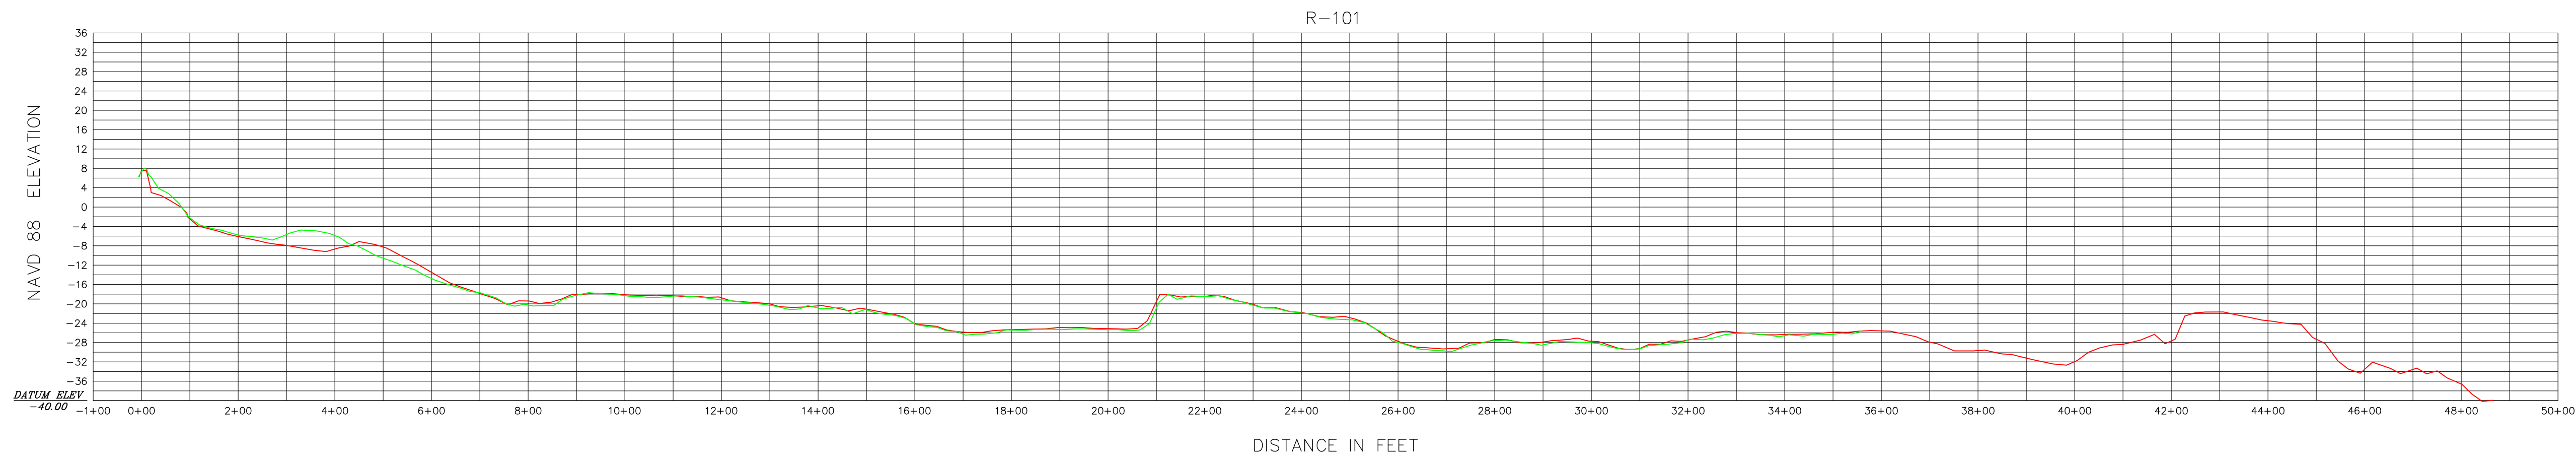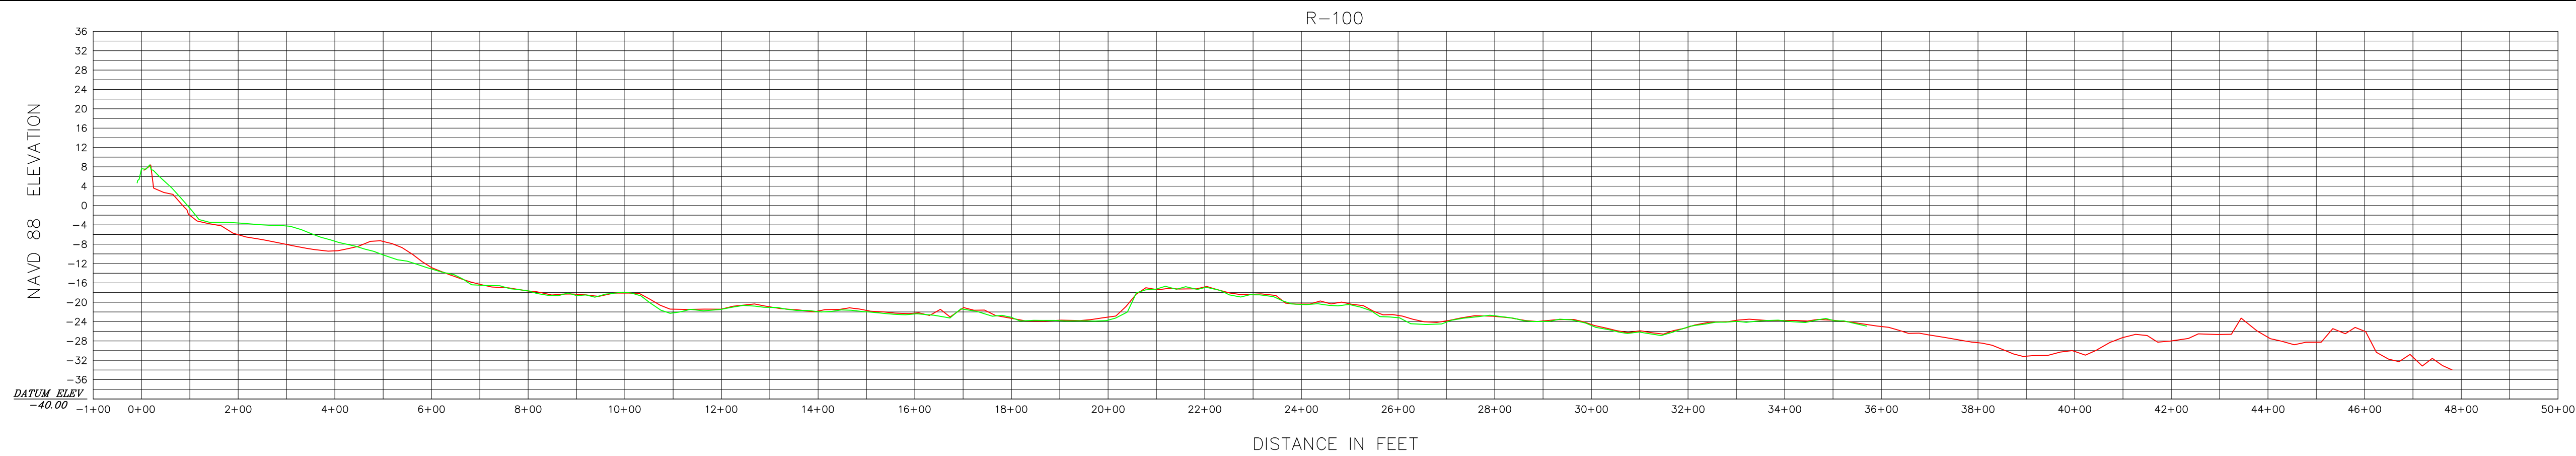

0 200' 400'

HORIZONTAL SCALE 1" = 200'

INTENDED DISPLAY SCALE

0 20' 40'

VERTICAL SCALE 1" = 20'

INTENDED DISPLAY SCALE

LEGEND

— NOVEMBER 2017

— NOVEMBER 2019



JOHN R. MORGAN II, PSM

FLORIDA CERTIFICATION #3520

Morgan & Eklund Inc.

PROFESSIONAL SURVEY CONSULTANTS

4909 US HIGHWAY #1

VERO BEACH, FL 32967

PHONE: (772) 388-5364

FAX: (772) 388-3165

1612 NW 2ND AVENUE

SUITE 3

BOCA RATON, FL 33432

PHONE: (954) 421-0682

FAX: (954) 421-0425

LB #4298

CERTIFICATE OF SURVEYOR - I HEREBY CERTIFY THAT THE INFORMATION SHOWN HEREON IS IN ACCORDANCE WITH A RECENT FIELD SURVEY MADE UNDER MY DIRECTION, AND THAT IT IS TRUE AND CORRECT TO THE BEST OF MY KNOWLEDGE AND BELIEF, AND MEETS THE STANDARDS OF PRACTICE AS SET FORTH BY THE FLORIDA BOARD OF PROFESSIONAL LAND SURVEYORS IN CHAPTER 6J-17, FLORIDA ADMINISTRATIVE CODE, PURSUANT TO SECTION 472.027, FLORIDA STATUTES.

JOHN R. MORGAN II, PLS

PROFESSIONAL LAND SURVEYOR #3520

STATE OF FLORIDA

PROFILE VIEW (NAVD 88)

TOPOGRAPHIC AND HYDROGRAPHIC SURVEY

BROWARD COUNTY POST-DORIAN BEACH MONITORING

BROWARD COUNTY R-25 THROUGH DADE R-5

- FOR -

OLSEN ASSOCIATES, INC.

COMMISSION NO.

35657-2

SCALE

1" = 200'

DATE

11/18/2019

DRAWN BY

CAG

CHECKED BY

JRM

FIELD BOOK

PAGE NO.





SEE

COVER

DATE OF SURVEY

11/7/2019

SHEET 43 OF 51

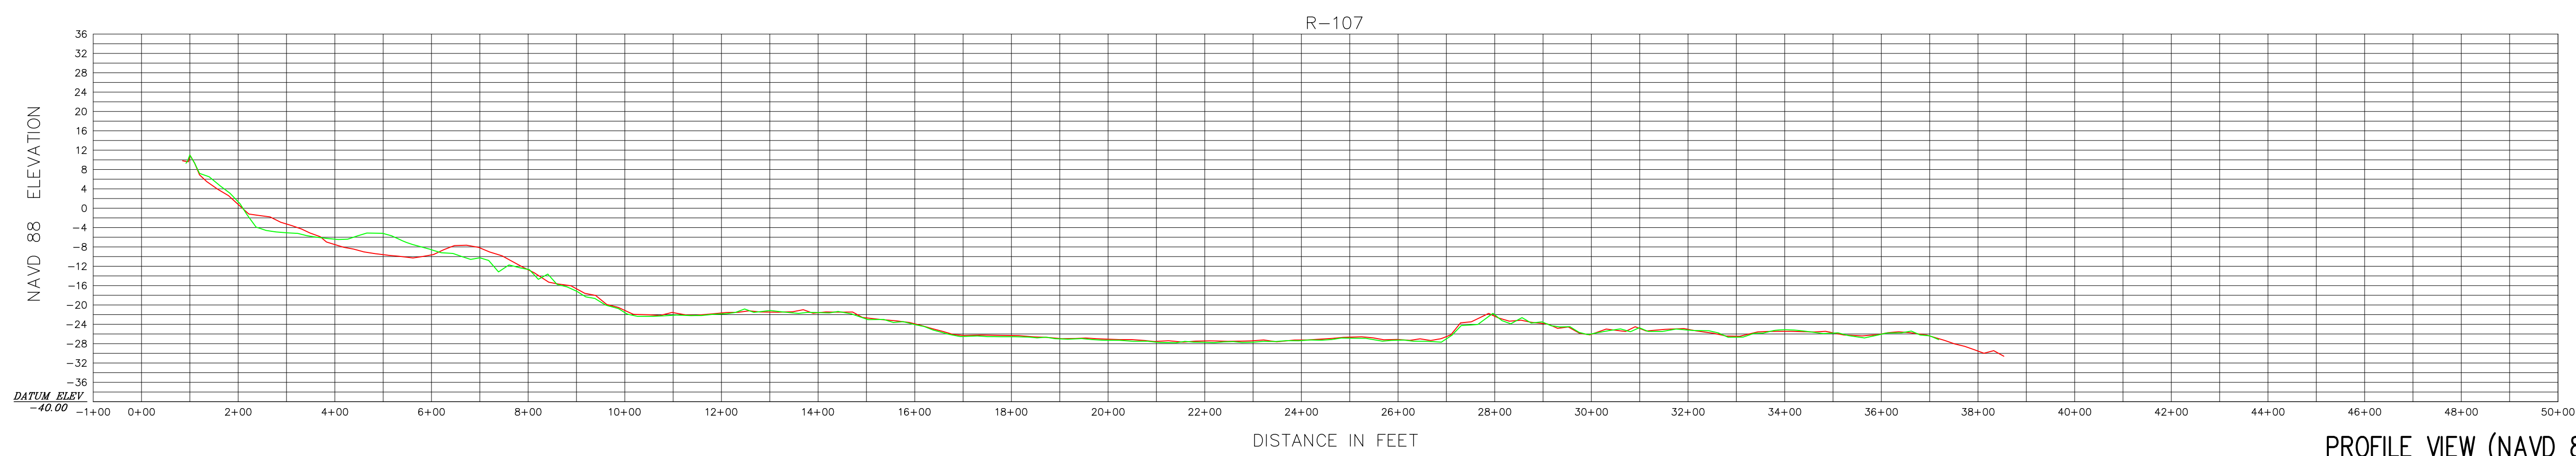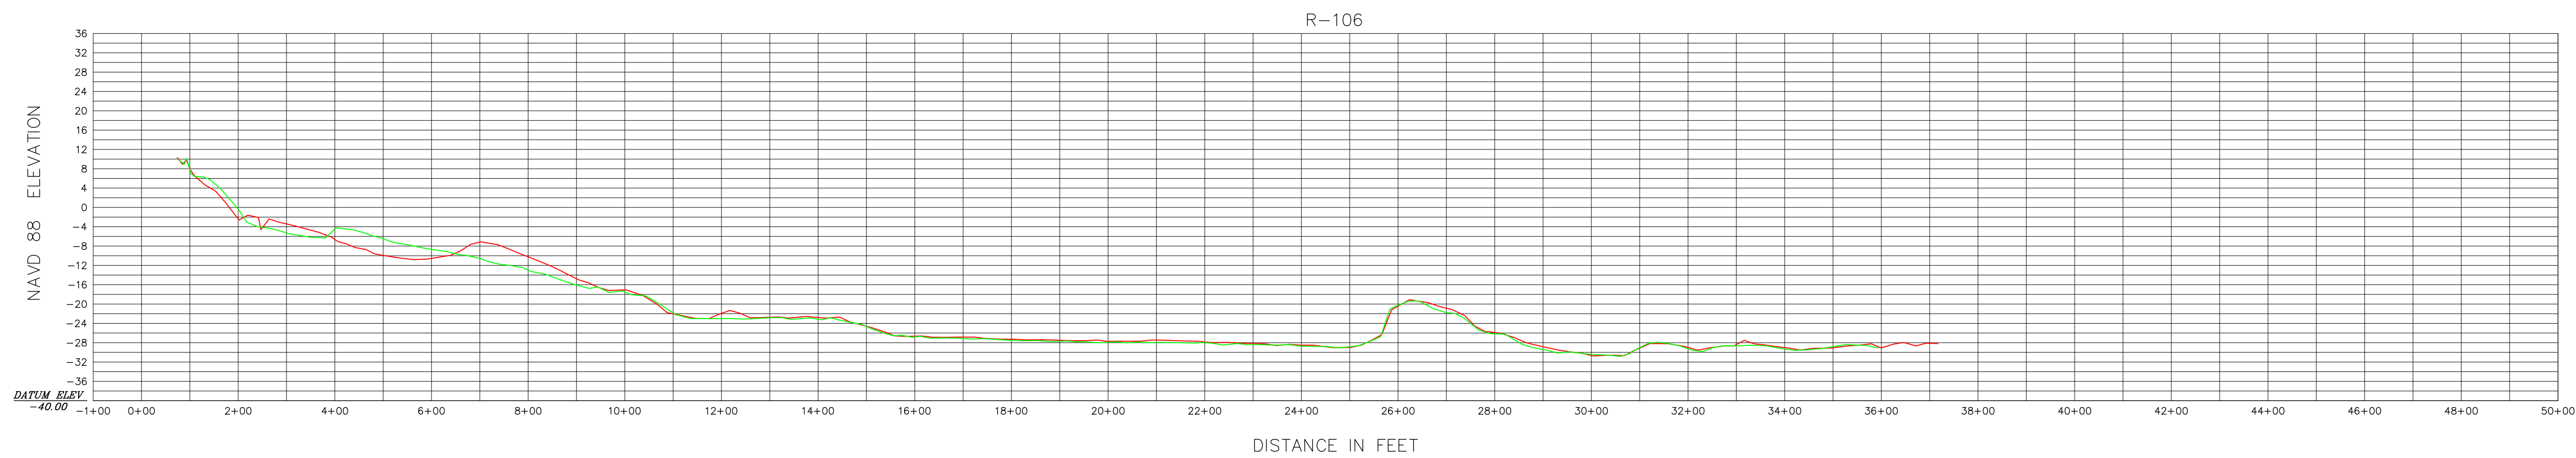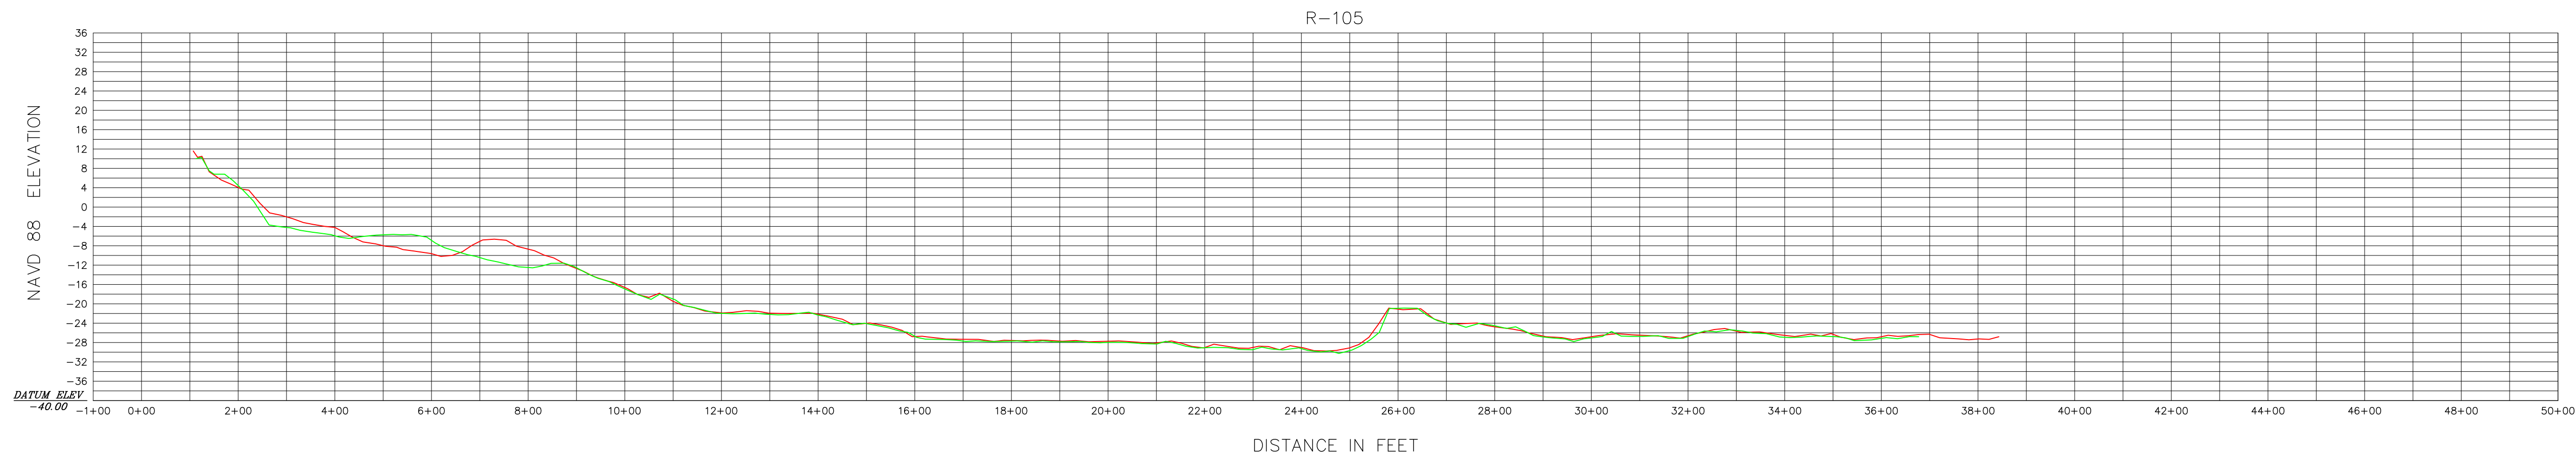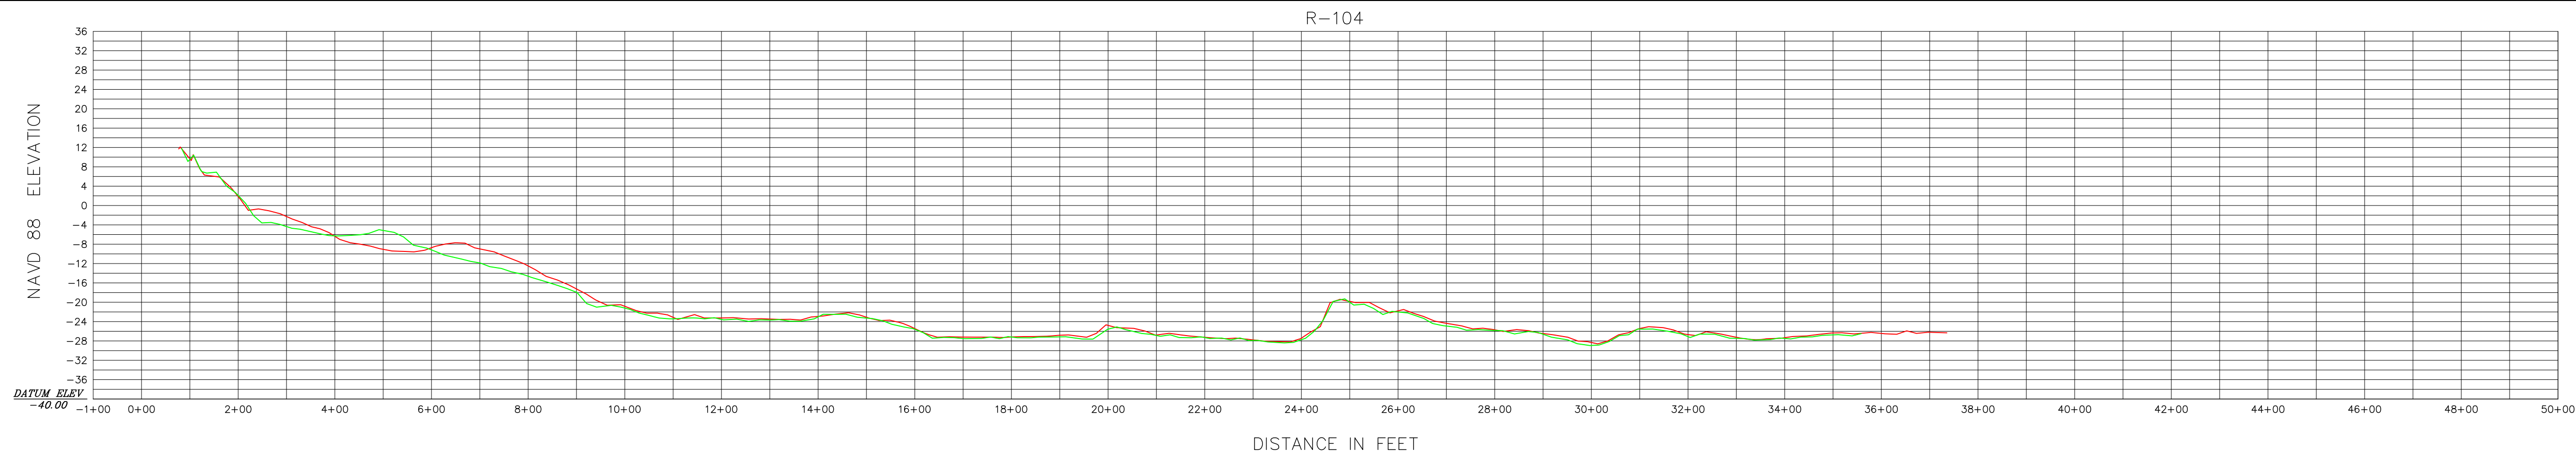

HORIZONTAL SCALE 1" = 200'
INTENDED DISPLAY SCALE

VERTICAL SCALE 1" = 20'
INTENDED DISPLAY SCALE

LEGEND

NOVEMBER 2017
NOVEMBER 2019



JOHN R. MORGAN II, PSM
FLORIDA CERTIFICATION #3520

Morgan & Eklund Inc.

PROFESSIONAL SURVEY CONSULTANTS

4909 US HIGHWAY #1
VERO BEACH, FL 32967
PHONE: (772) 388-5364
FAX: (772) 388-3165

1612 NW 2ND AVENUE
SUITE 3
BOCA RATON, FL 33432
PHONE: (954) 421-6682
FAX: (954) 421-0425

LB #4298

CERTIFICATE OF SURVEYOR - I HEREBY CERTIFY THAT THE INFORMATION SHOWN HEREON IS IN ACCORDANCE WITH A RECENT FIELD SURVEY MADE UNDER MY DIRECTION, AND THAT IT IS TRUE AND CORRECT TO THE BEST OF MY KNOWLEDGE AND BELIEF, AND MEETS THE STANDARDS OF PRACTICE AS SET FORTH BY THE FLORIDA BOARD OF PROFESSIONAL LAND SURVEYORS IN CHAPTER 61-17, FLORIDA ADMINISTRATIVE CODE, PURSUANT TO SECTION 472.027, FLORIDA STATUTES.

JOHN R. MORGAN II, PLS
PROFESSIONAL LAND SURVEYOR #3520
STATE OF FLORIDA

PROFILE VIEW (NAVD 88)
TOPOGRAPHIC AND HYDROGRAPHIC SURVEY
BROWARD COUNTY POST-DORIAN BEACH MONITORING
BROWARD COUNTY R-25 THROUGH DADE R-5
- FOR -
OLSEN ASSOCIATES, INC.

COMMISSION NO.
35657-2

SCALE
1" = 200'

DATE
11/18/2019





DRAWN BY
CAG

CHECKED BY
JRM

FIELD BOOK
PAGE NO. SEE
COVER

DATE OF SURVEY
11/7/2019

SHEET 44 OF 51

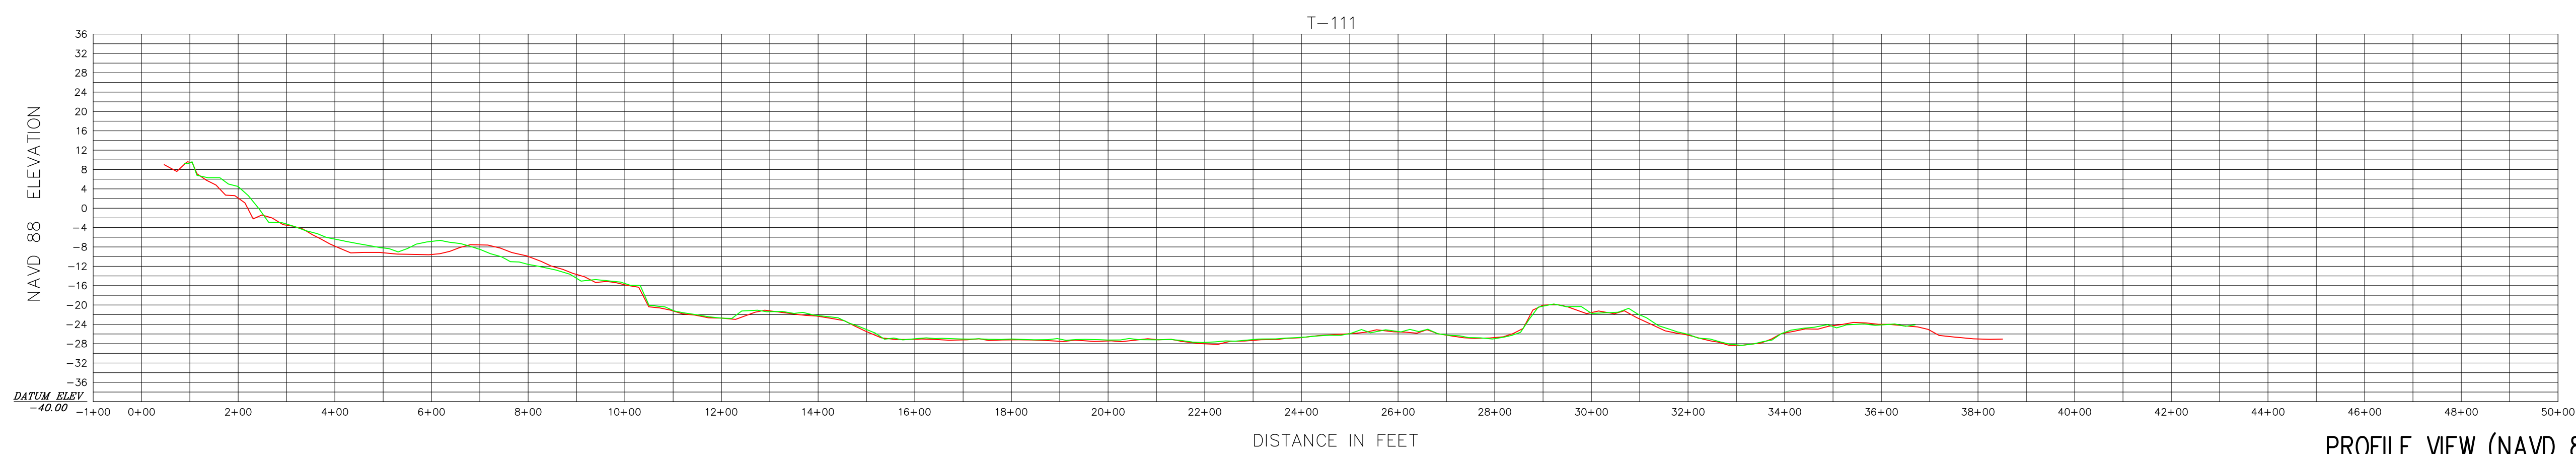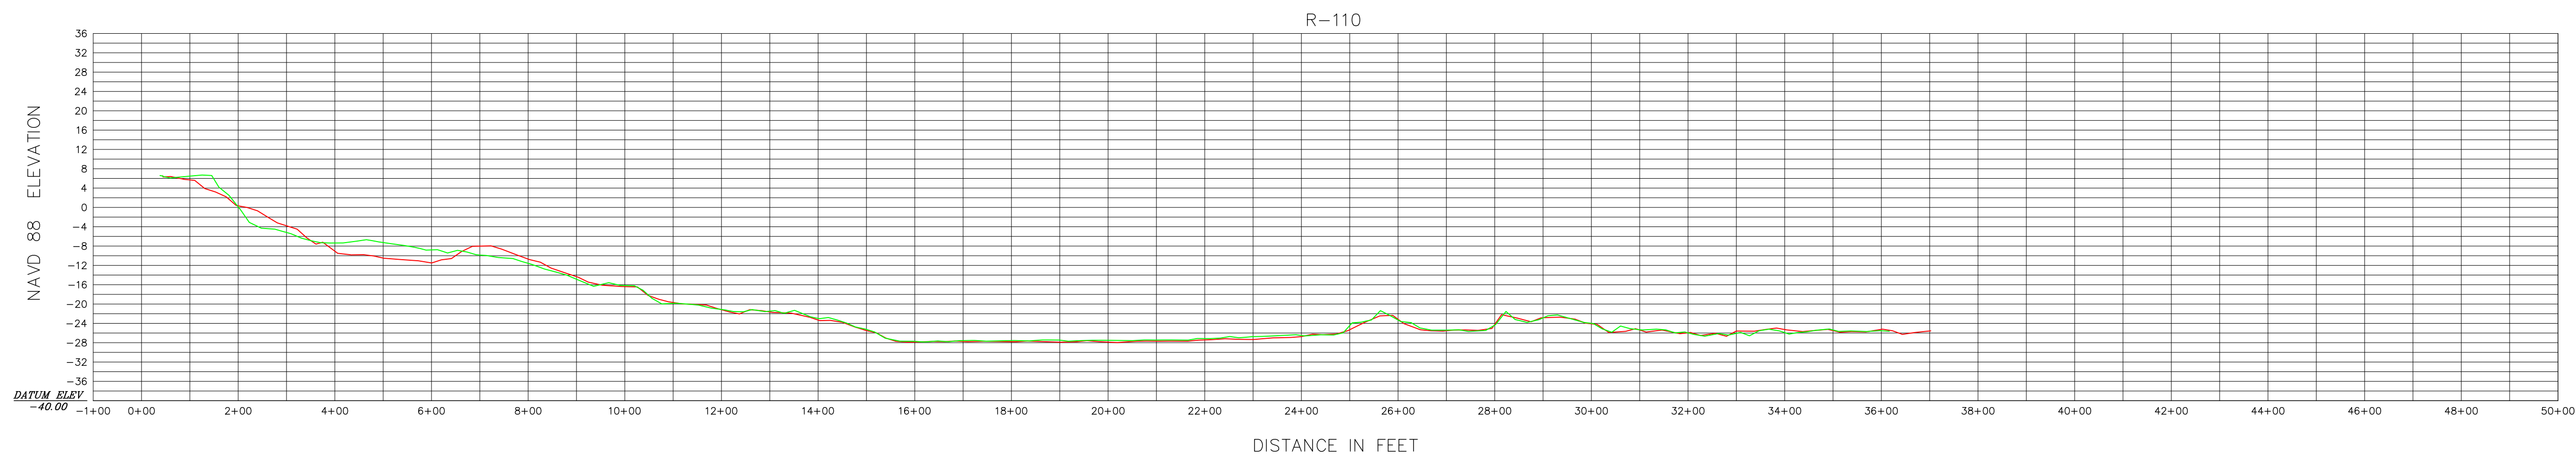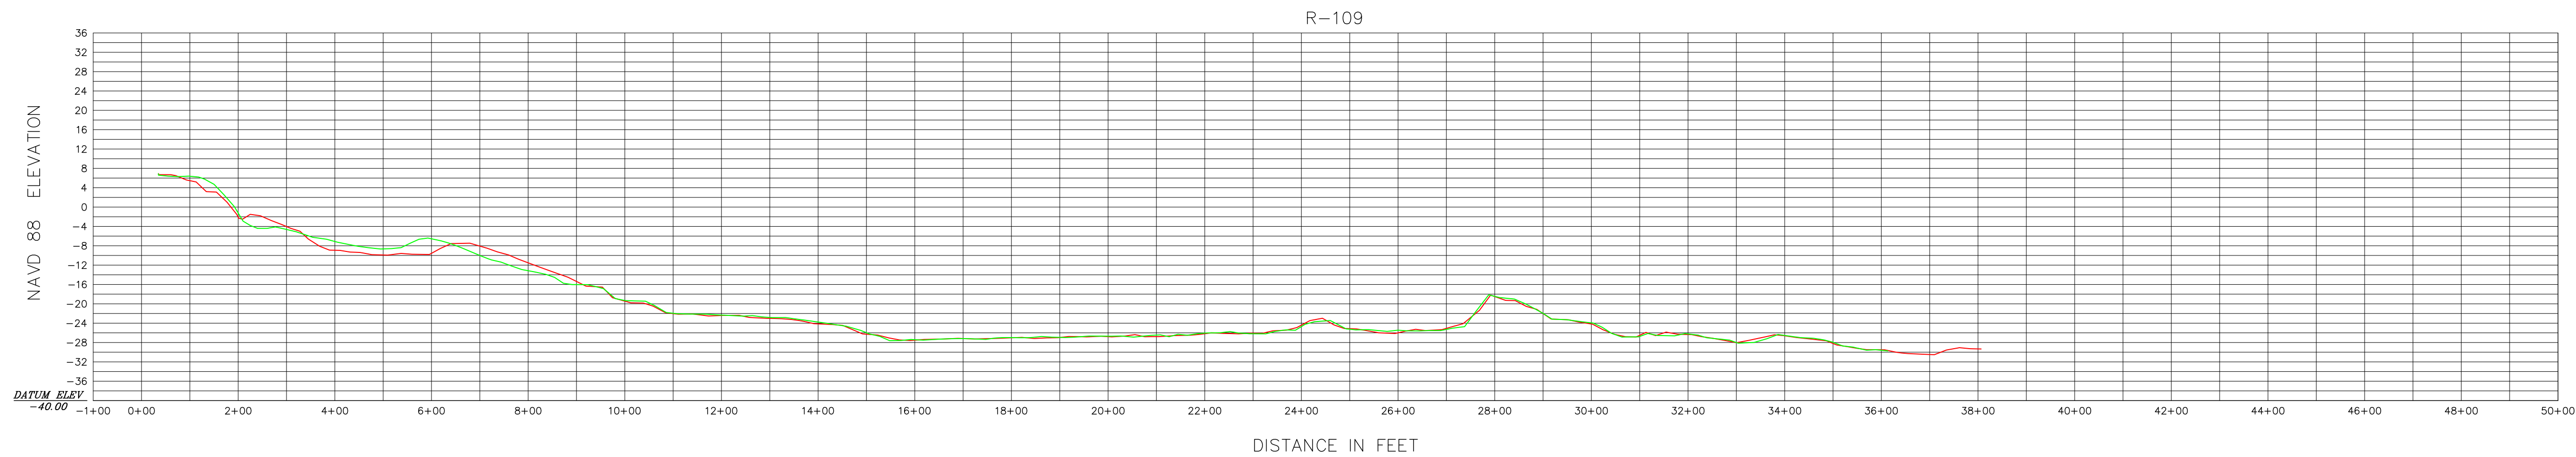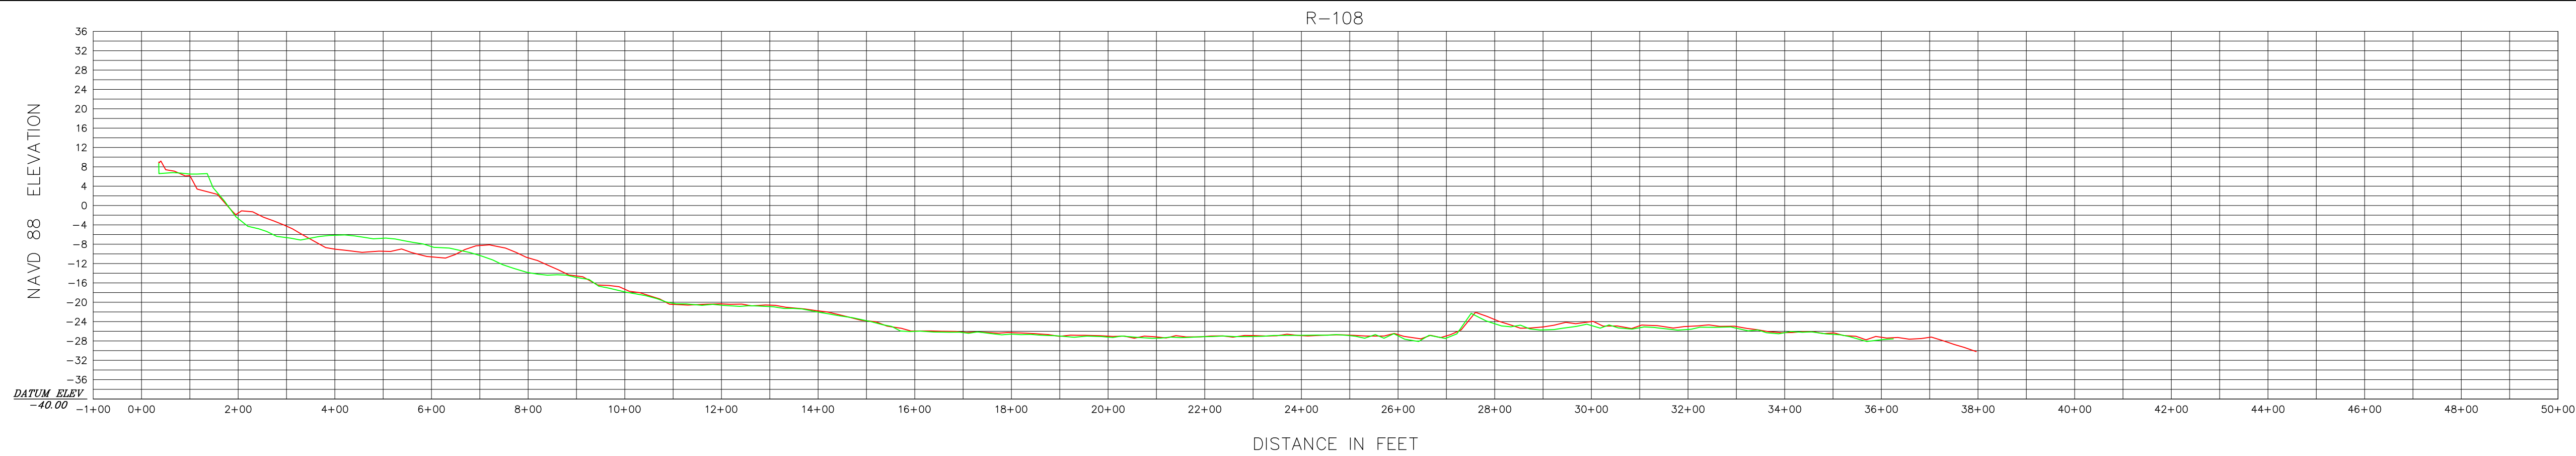

0 200' 400'

HORIZONTAL SCALE 1" = 200'

INTENDED DISPLAY SCALE

0 20' 40'

VERTICAL SCALE 1" = 20'

INTENDED DISPLAY SCALE

LEGEND

— NOVEMBER 2017

— NOVEMBER 2019



JOHN R. MORGAN II, PSM

FLORIDA CERTIFICATION #3520

Morgan & Eklund Inc.

PROFESSIONAL SURVEY CONSULTANTS

4909 US HIGHWAY #1

VERO BEACH, FL 32967

PHONE: (772) 388-5364

FAX: (772) 388-3165

1612 NW 2ND AVENUE

SUITE 3

BOCA RATON, FL 33432

PHONE: (954) 421-6682

FAX: (954) 421-0425

LB #4298

CERTIFICATE OF SURVEYOR - I HEREBY CERTIFY THAT THE INFORMATION SHOWN HEREON IS IN ACCORDANCE WITH A RECENT FIELD SURVEY MADE UNDER MY DIRECTION, AND THAT IT IS TRUE AND CORRECT TO THE BEST OF MY KNOWLEDGE AND BELIEF, AND MEETS THE STANDARDS OF PRACTICE AS SET FORTH BY THE FLORIDA BOARD OF PROFESSIONAL LAND SURVEYORS IN CHAPTER 31-17, FLORIDA ADMINISTRATIVE CODE, PURSUANT TO SECTION 472.027, FLORIDA STATUTES.

JOHN R. MORGAN II, PLS

PROFESSIONAL LAND SURVEYOR #3520

STATE OF FLORIDA

PROFILE VIEW (NAVD 88)

TOPOGRAPHIC AND HYDROGRAPHIC SURVEY

BROWARD COUNTY POST-DORIAN BEACH MONITORING

BROWARD COUNTY R-25 THROUGH DADE R-5

- FOR -

OLSEN ASSOCIATES, INC.

COMMISSION NO.

35657-2

SCALE

1" = 200'

DATE

11/18/2019

DRAWN BY

CAG

CHECKED BY

JRM

FIELD BOOK

PAGE NO.





SEE

COVER

DATE OF SURVEY

11/7/2019

SHEET 45 OF 51

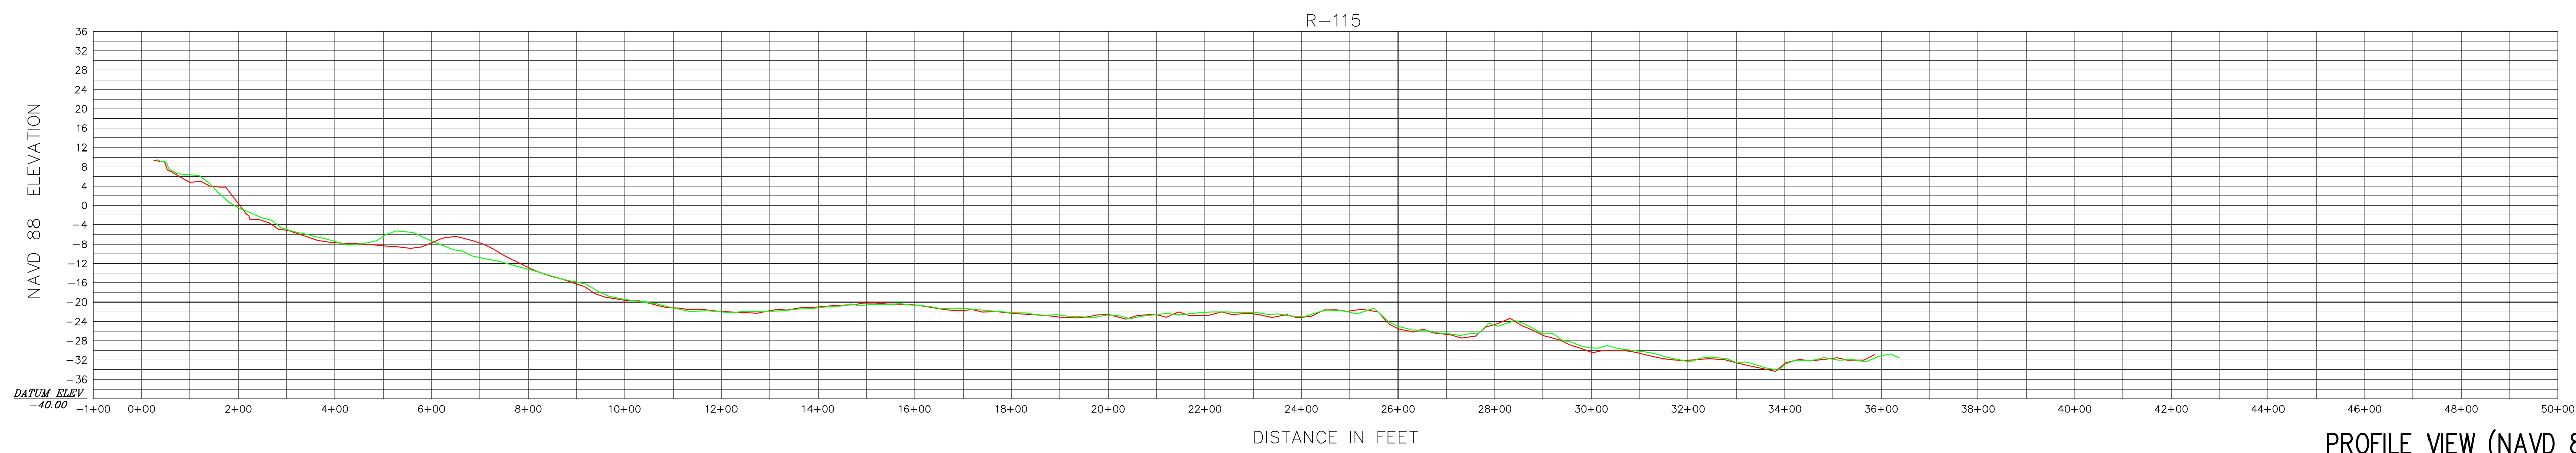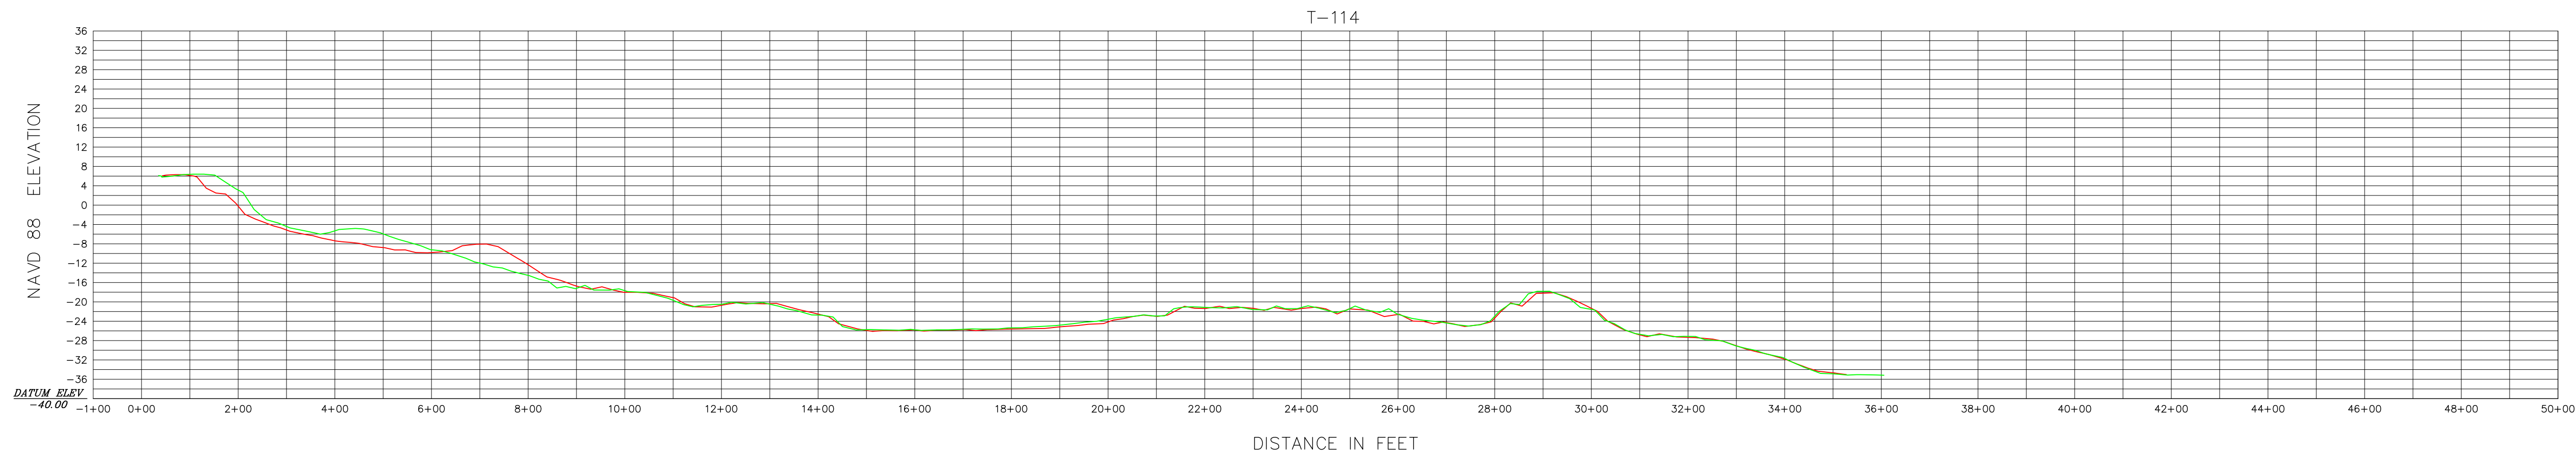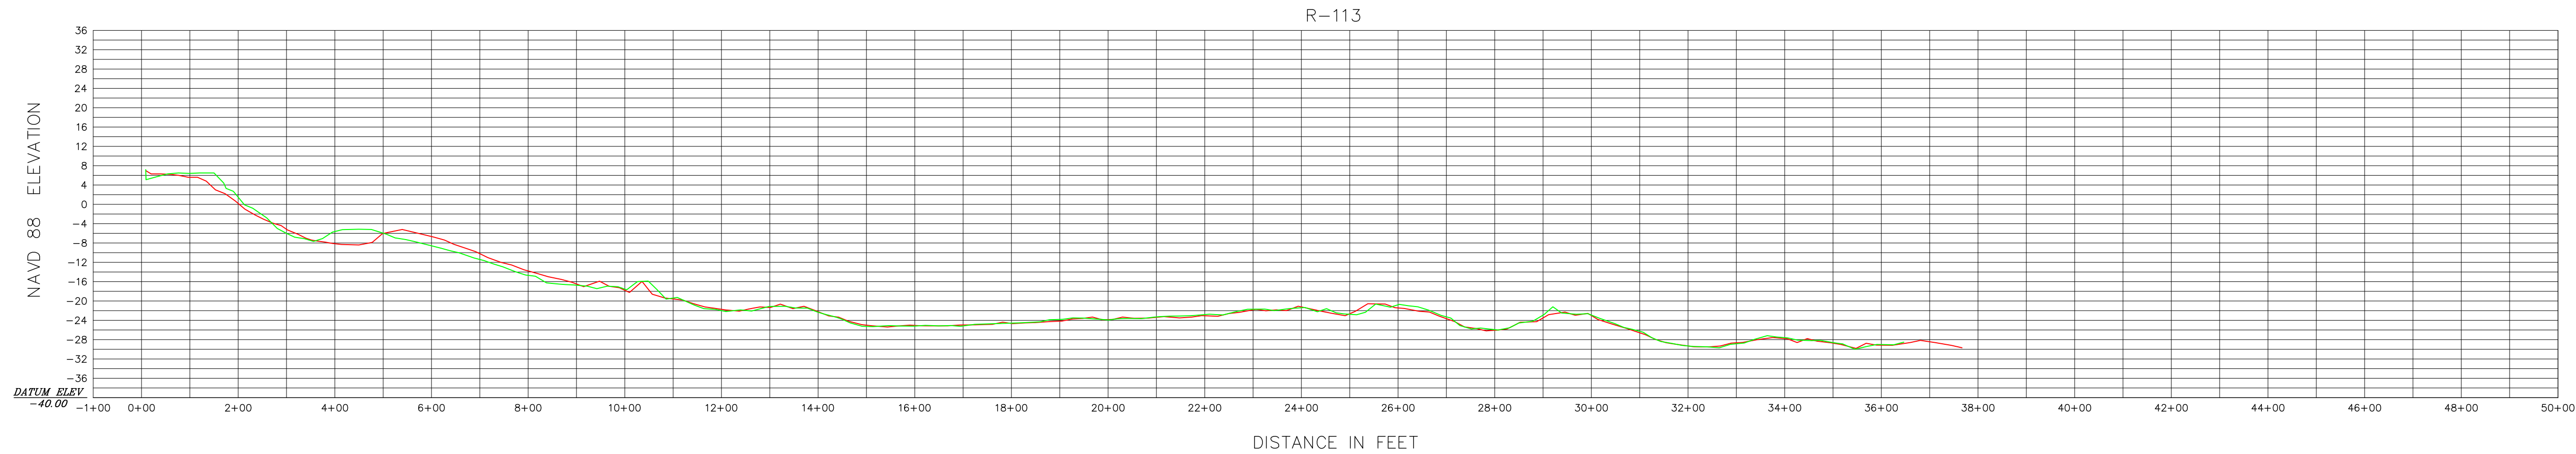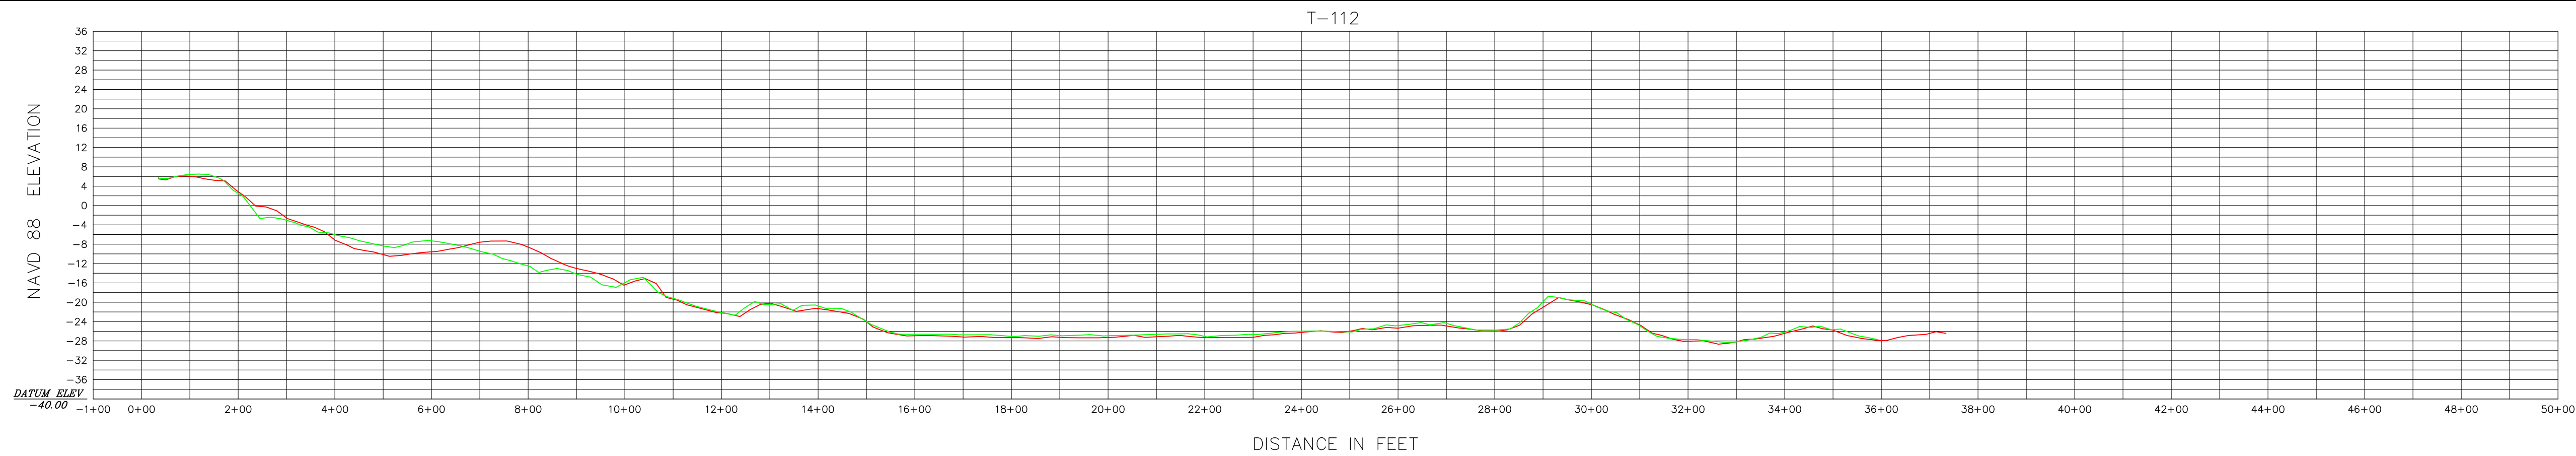

HORIZONTAL SCALE 1" = 200'
INTENDED DISPLAY SCALE

VERTICAL SCALE 1" = 20'
INTENDED DISPLAY SCALE

LEGEND
— NOVEMBER 2017
— NOVEMBER 2019



JOHN R. MORGAN II, PSM
FLORIDA CERTIFICATION #3520

Morgan & Eklund Inc.

PROFESSIONAL SURVEY CONSULTANTS

4909 US HIGHWAY #1
VERO BEACH, FL 32967
PHONE: (772) 388-5364
FAX: (772) 388-3165

1612 NW 2ND AVENUE
SUITE 3
BOCA RATON, FL 33432
PHONE: (954) 421-0682
FAX: (954) 421-0425

LB #4298

CERTIFICATE OF SURVEYOR - I HEREBY CERTIFY THAT THE INFORMATION SHOWN HEREON IS IN ACCORDANCE WITH A RECENT FIELD SURVEY MADE UNDER MY DIRECTION, AND THAT IT IS TRUE AND CORRECT TO THE BEST OF MY KNOWLEDGE AND BELIEF, AND MEETS THE STANDARDS OF PRACTICE AS SET FORTH BY THE FLORIDA BOARD OF PROFESSIONAL LAND SURVEYORS IN CHAPTER 6J-17, FLORIDA ADMINISTRATIVE CODE, PURSUANT TO SECTION 472.027, FLORIDA STATUTES.

JOHN R. MORGAN II, PLS
PROFESSIONAL LAND SURVEYOR #3520
STATE OF FLORIDA

PROFILE VIEW (NAVD 88)
TOPOGRAPHIC AND HYDROGRAPHIC SURVEY
BROWARD COUNTY POST-DORIAN BEACH MONITORING
BROWARD COUNTY R-25 THROUGH DADE R-5
- FOR -
OLSEN ASSOCIATES, INC.





DRAWN BY
CAG

CHECKED BY
JRM

FIELD BOOK
PAGE NO. COVER

DATE OF SURVEY
11/7/2019

COMMISSION NO.
35657-2
SCALE
1" = 200'
DATE
11/18/2019
SHEET 46 OF 51

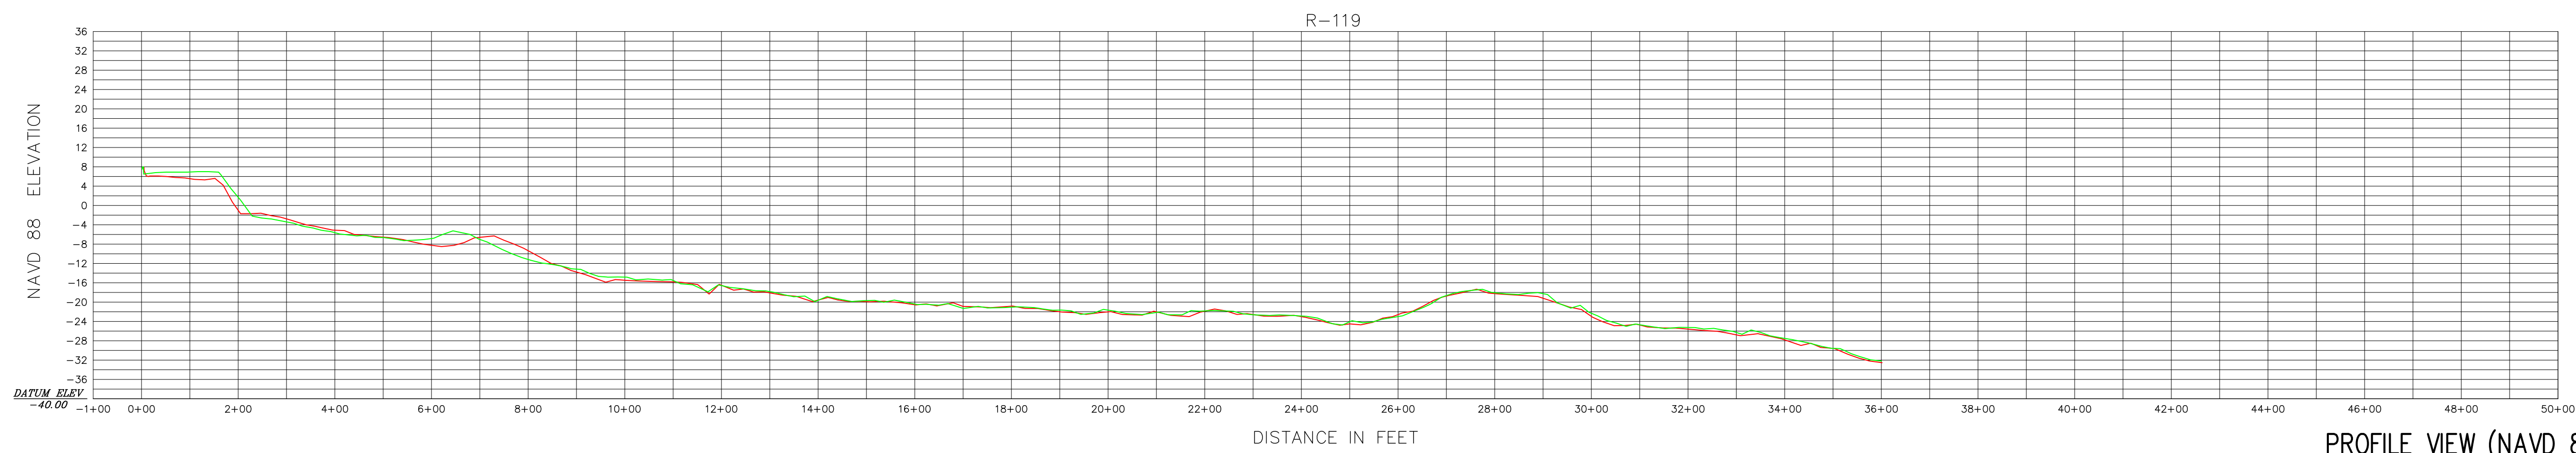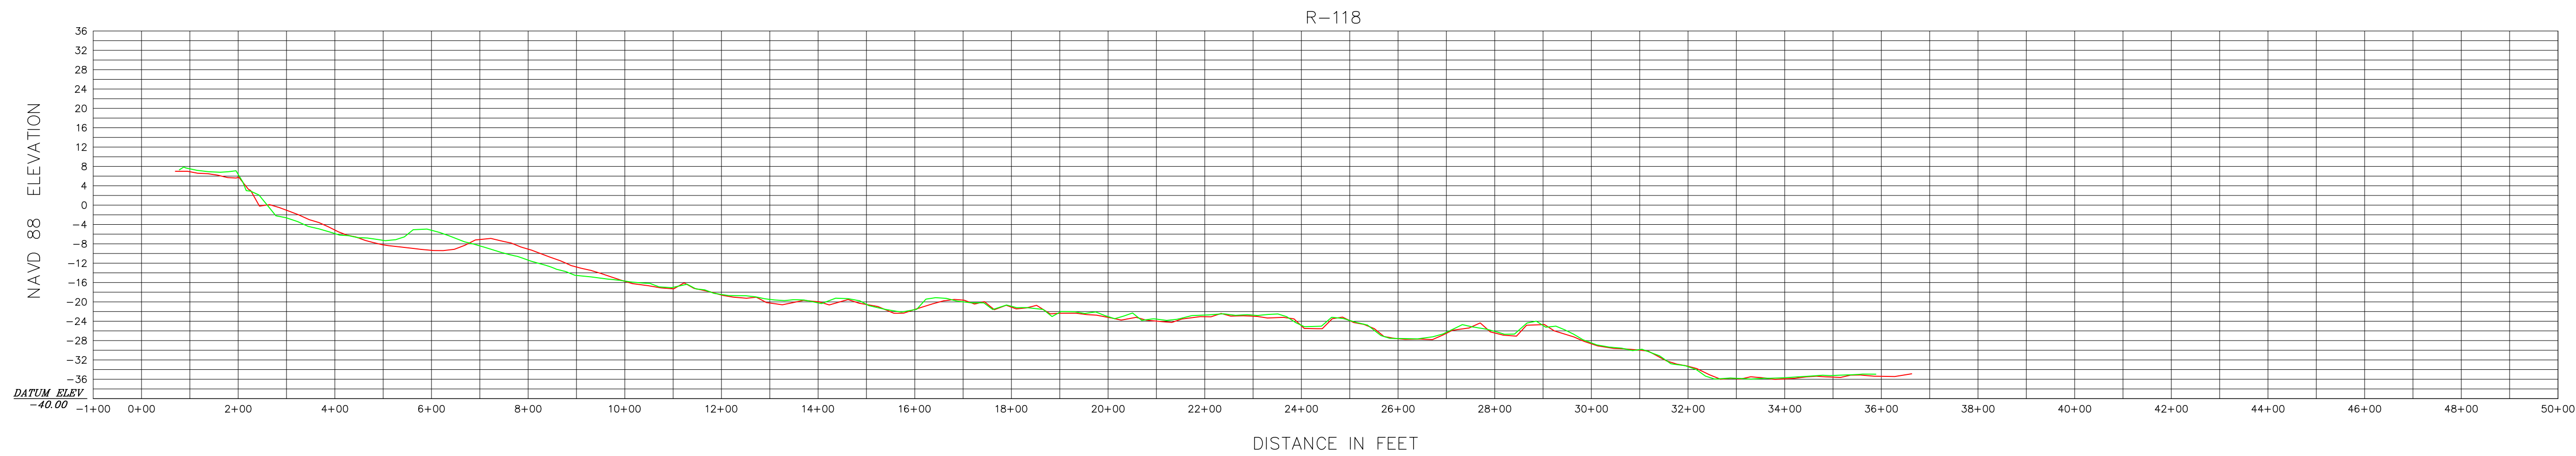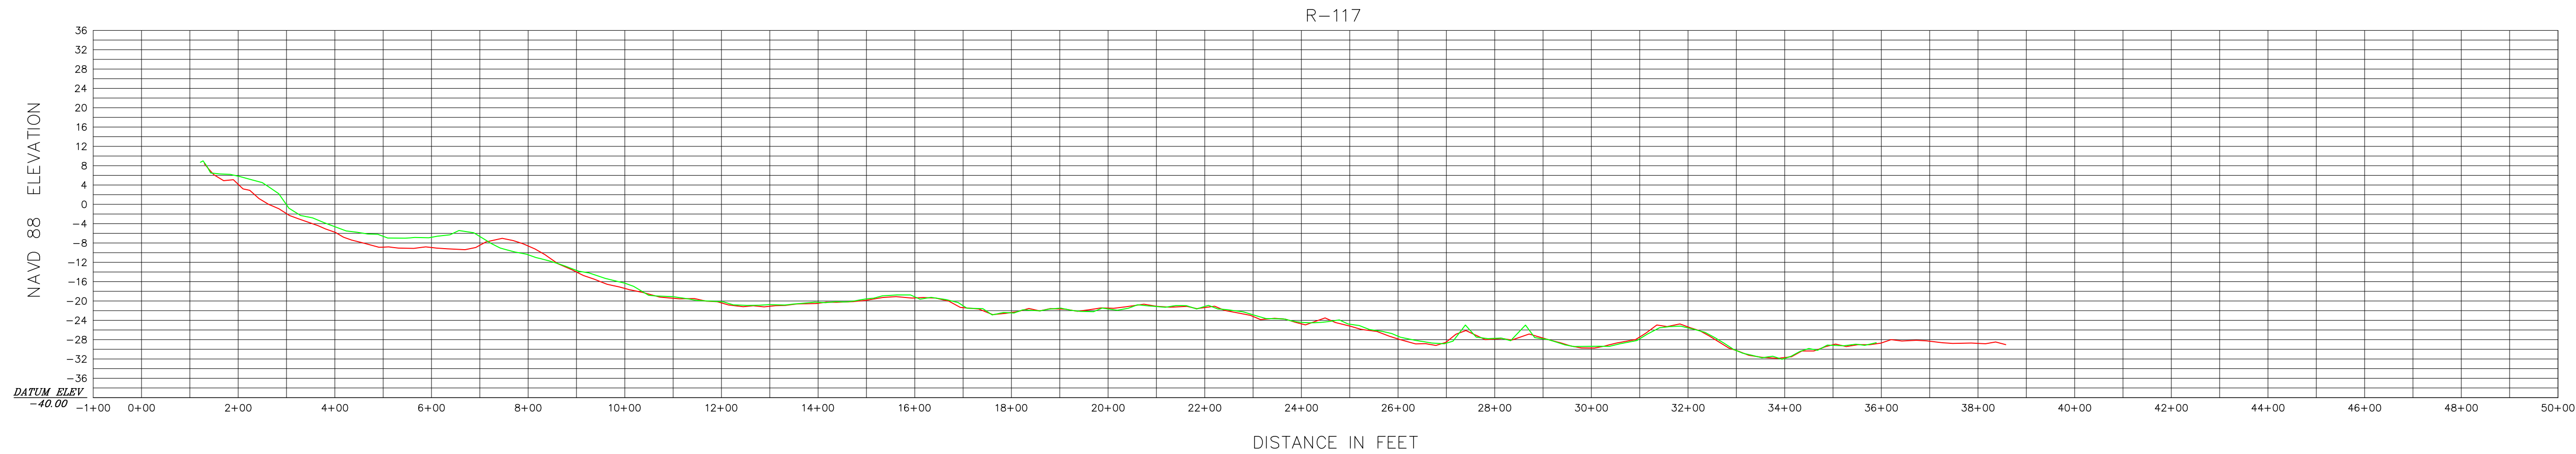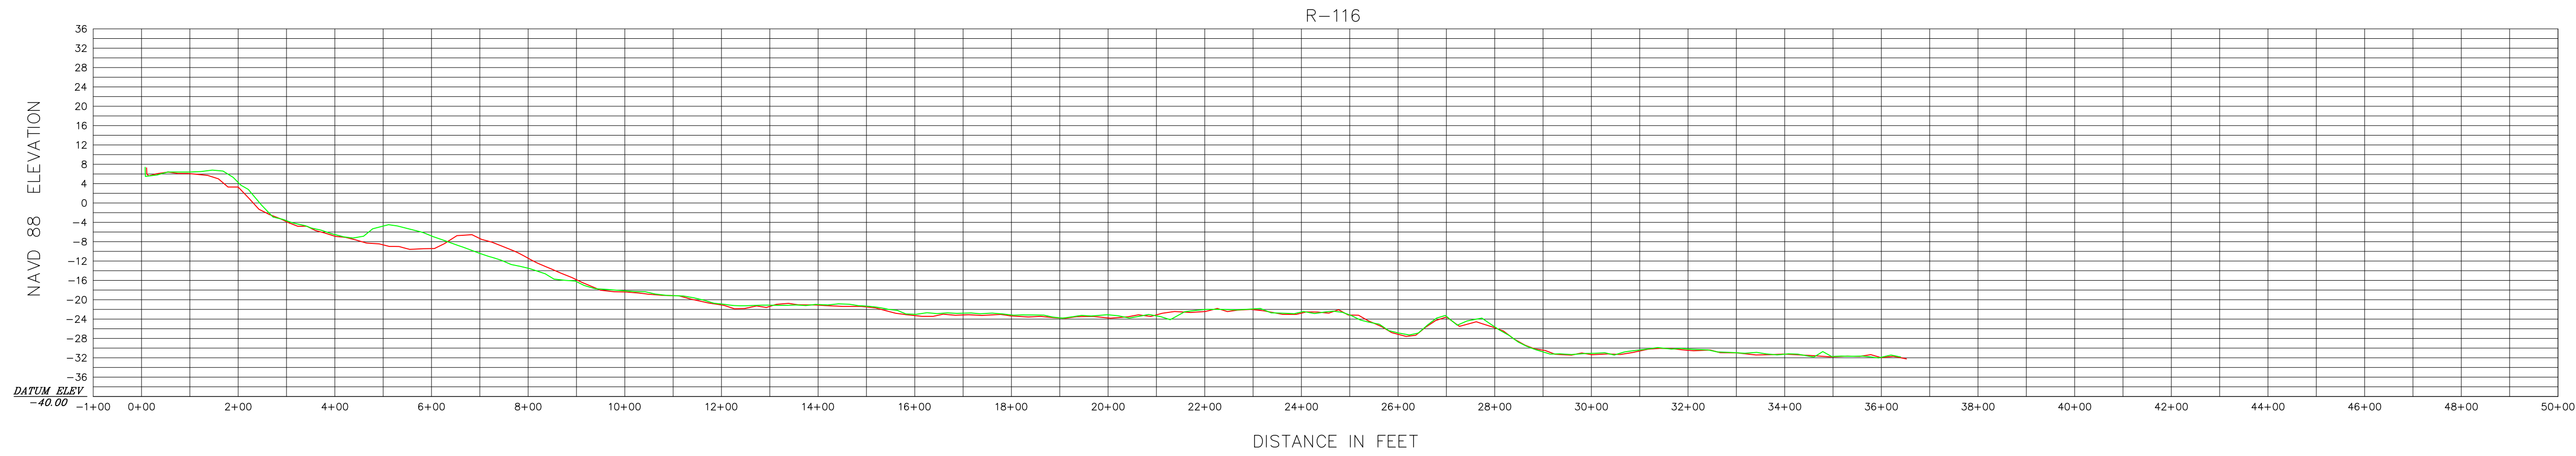

0 200' 400'

HORIZONTAL SCALE 1" = 200'

INTENDED DISPLAY SCALE

0 20' 40'

VERTICAL SCALE 1" = 20'

INTENDED DISPLAY SCALE

LEGEND

— NOVEMBER 2017

— NOVEMBER 2019



JOHN R. MORGAN II, PSM

FLORIDA CERTIFICATION #3520

Morgan & Eklund Inc.

PROFESSIONAL SURVEY CONSULTANTS

4909 US HIGHWAY #1
VERO BEACH, FL 32967
PHONE: (772) 388-5364
FAX: (772) 388-3165

1612 NW 2ND AVENUE
SUITE 3
BOCA RATON, FL 33432
PHONE: (954) 421-6682
FAX: (954) 421-0425

LB #4298

CERTIFICATE OF SURVEYOR - I HEREBY CERTIFY THAT THE INFORMATION SHOWN HEREON IS IN ACCORDANCE WITH A RECENT FIELD SURVEY MADE UNDER MY DIRECTION, AND THAT IT IS TRUE AND CORRECT TO THE BEST OF MY KNOWLEDGE AND BELIEF, AND MEETS THE STANDARDS OF PRACTICE AS SET FORTH BY THE FLORIDA BOARD OF PROFESSIONAL LAND SURVEYORS IN CHAPTER 34-17, FLORIDA ADMINISTRATIVE CODE, PURSUANT TO SECTION 472.027, FLORIDA STATUTES.

JOHN R. MORGAN II, PLS

PROFESSIONAL LAND SURVEYOR #3520

STATE OF FLORIDA

PROFILE VIEW (NAVD 88)

TOPOGRAPHIC AND HYDROGRAPHIC SURVEY

BROWARD COUNTY POST-DORIAN BEACH MONITORING

BROWARD COUNTY R-25 THROUGH DADE R-5

- FOR -

OLSEN ASSOCIATES, INC.

COMMISSION NO.

35657-2

SCALE

1" = 200'

DATE

11/18/2019

DRAWN BY

CAG

CHECKED BY

JRM

FIELD BOOK

PAGE NO.





SEE

COVER

DATE OF SURVEY

11/7/2019

SHEET 47 OF 51

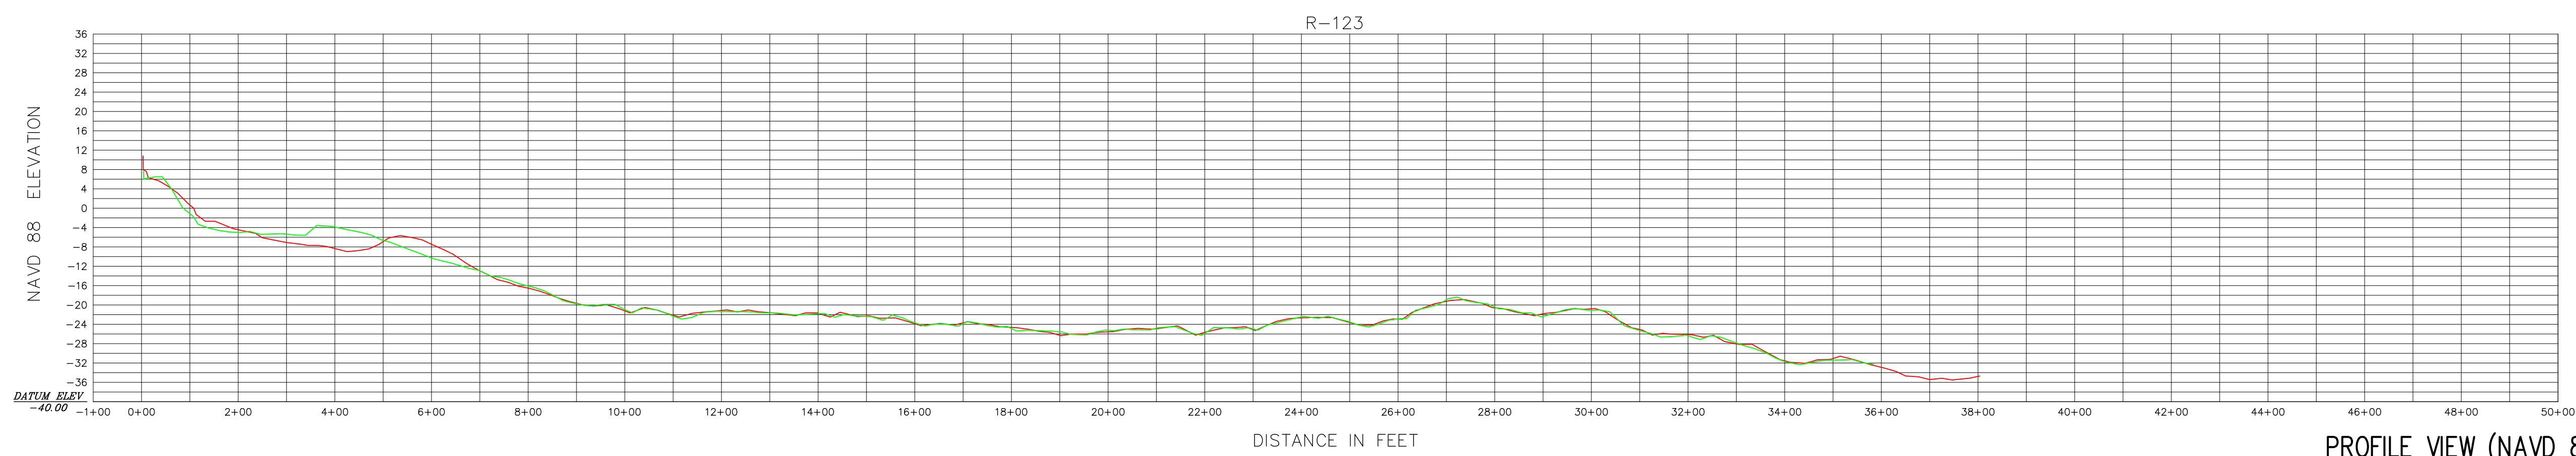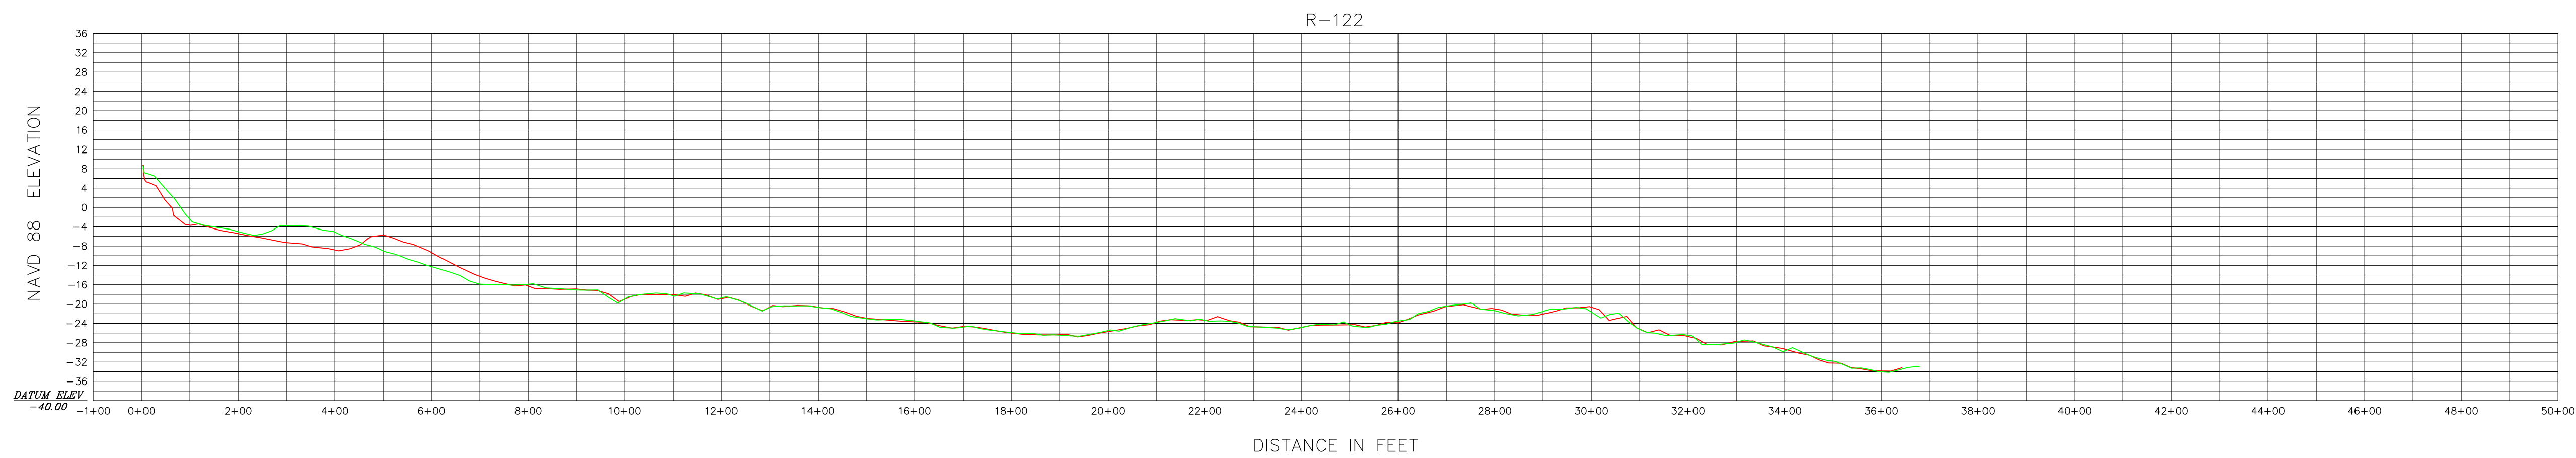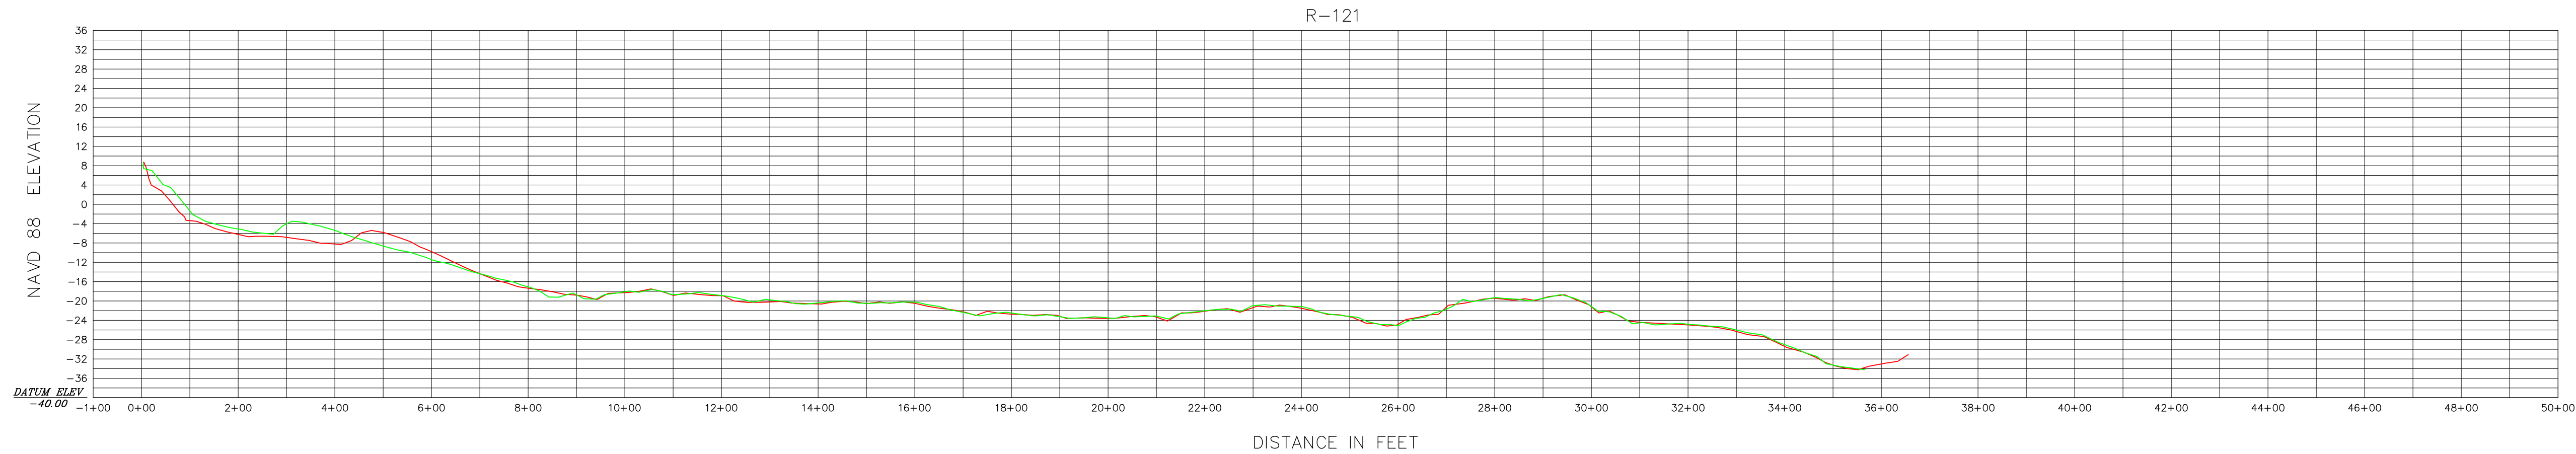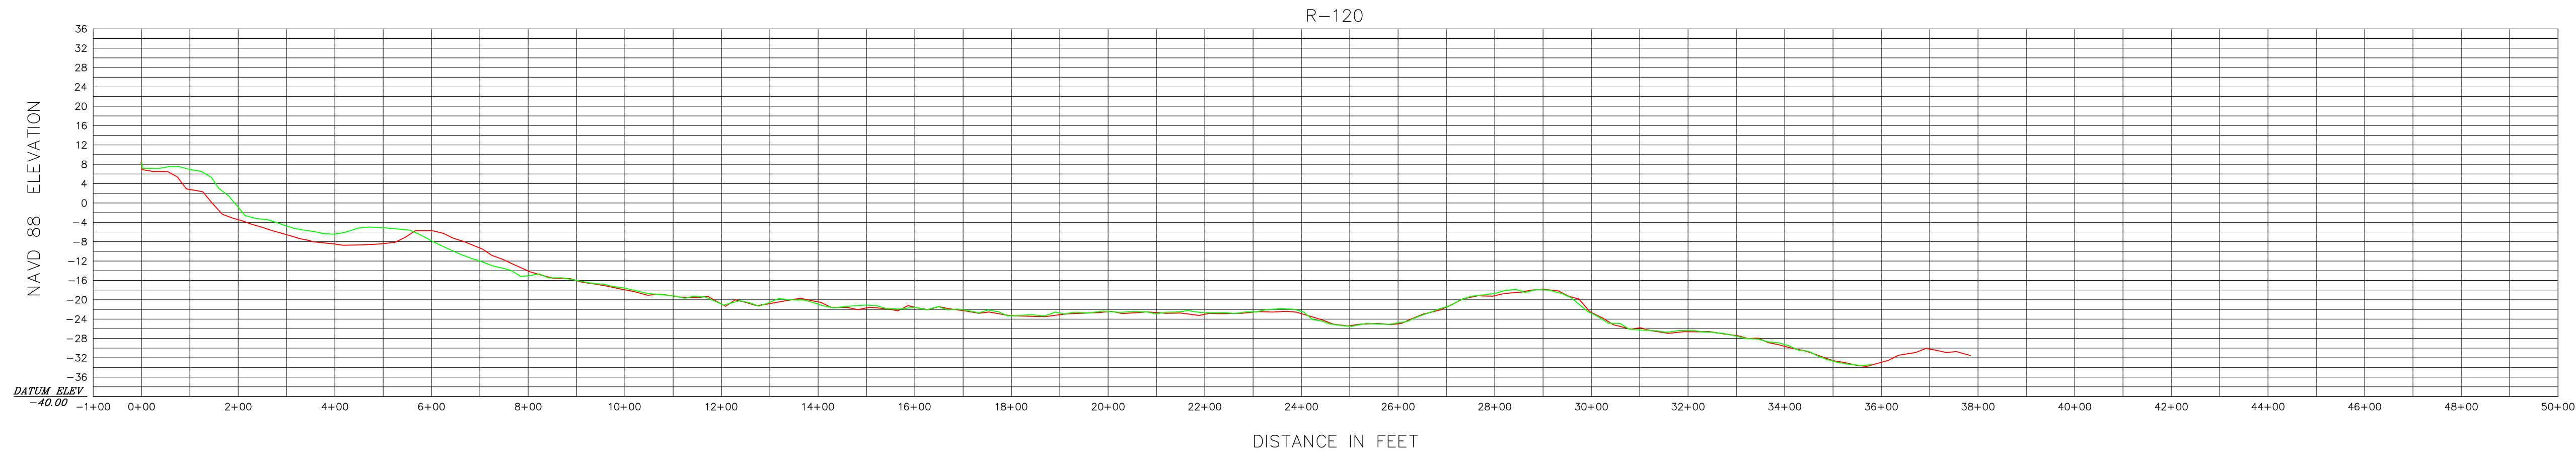

0 200' 400'

HORIZONTAL SCALE 1" = 200'

INTENDED DISPLAY SCALE

0 20' 40'

VERTICAL SCALE 1" = 20'

INTENDED DISPLAY SCALE

LEGEND

— NOVEMBER 2017

— NOVEMBER 2019



JOHN R. MORGAN II, PSM

FLORIDA CERTIFICATION #3520

Morgan & Eklund Inc.

PROFESSIONAL SURVEY CONSULTANTS

4909 US HIGHWAY #1

VERO BEACH, FL 32967

PHONE: (772) 388-5364

FAX: (772) 388-3165

1612 NW 2ND AVENUE

SUITE 3

BOCA RATON, FL 33432

PHONE: (954) 421-6682

FAX: (954) 421-0425

LB #4298

CERTIFICATE OF SURVEYOR - I HEREBY CERTIFY THAT THE INFORMATION SHOWN HEREON IS IN ACCORDANCE WITH A RECENT FIELD SURVEY MADE UNDER MY DIRECTION, AND THAT IT IS TRUE AND CORRECT TO THE BEST OF MY KNOWLEDGE AND BELIEF, AND MEETS THE STANDARDS OF PRACTICE AS SET FORTH BY THE FLORIDA BOARD OF PROFESSIONAL LAND SURVEYORS IN CHAPTER 61-17, FLORIDA ADMINISTRATIVE CODE, PURSUANT TO SECTION 472.027, FLORIDA STATUTES.

JOHN R. MORGAN II, PLS

PROFESSIONAL LAND SURVEYOR #3520

STATE OF FLORIDA

PROFILE VIEW (NAVD 88)

TOPOGRAPHIC AND HYDROGRAPHIC SURVEY

BROWARD COUNTY POST-DORIAN BEACH MONITORING

BROWARD COUNTY R-25 THROUGH DADE R-5

- FOR -

OLSEN ASSOCIATES, INC.

COMMISSION NO.

35657-2

SCALE

1" = 200'

DATE

11/18/2019

DRAWN BY

CAG

CHECKED BY

JRM

FIELD BOOK

PAGE NO.





SEE

COVER

DATE OF SURVEY

11/7/2019

SHEET 48 OF 51

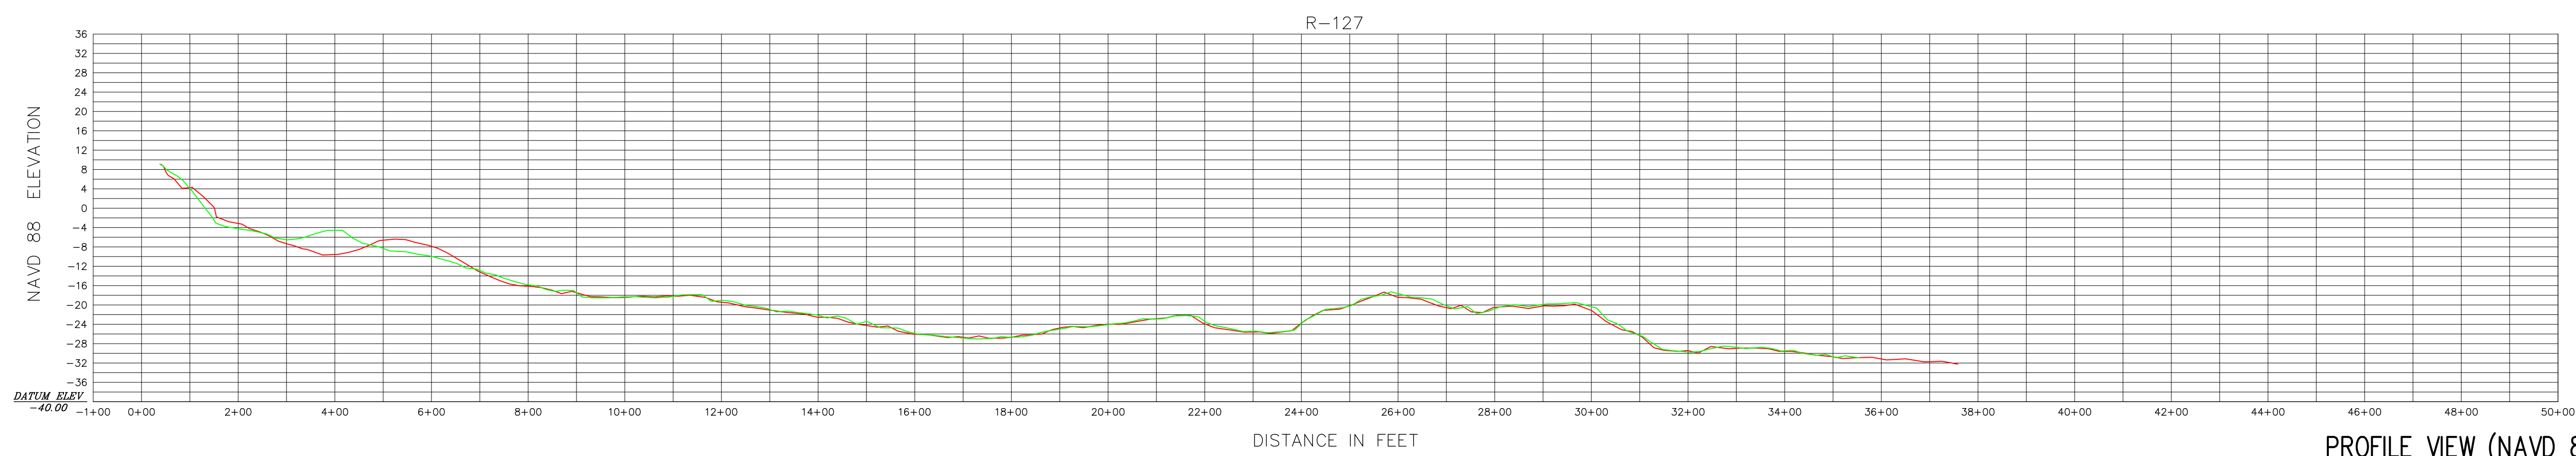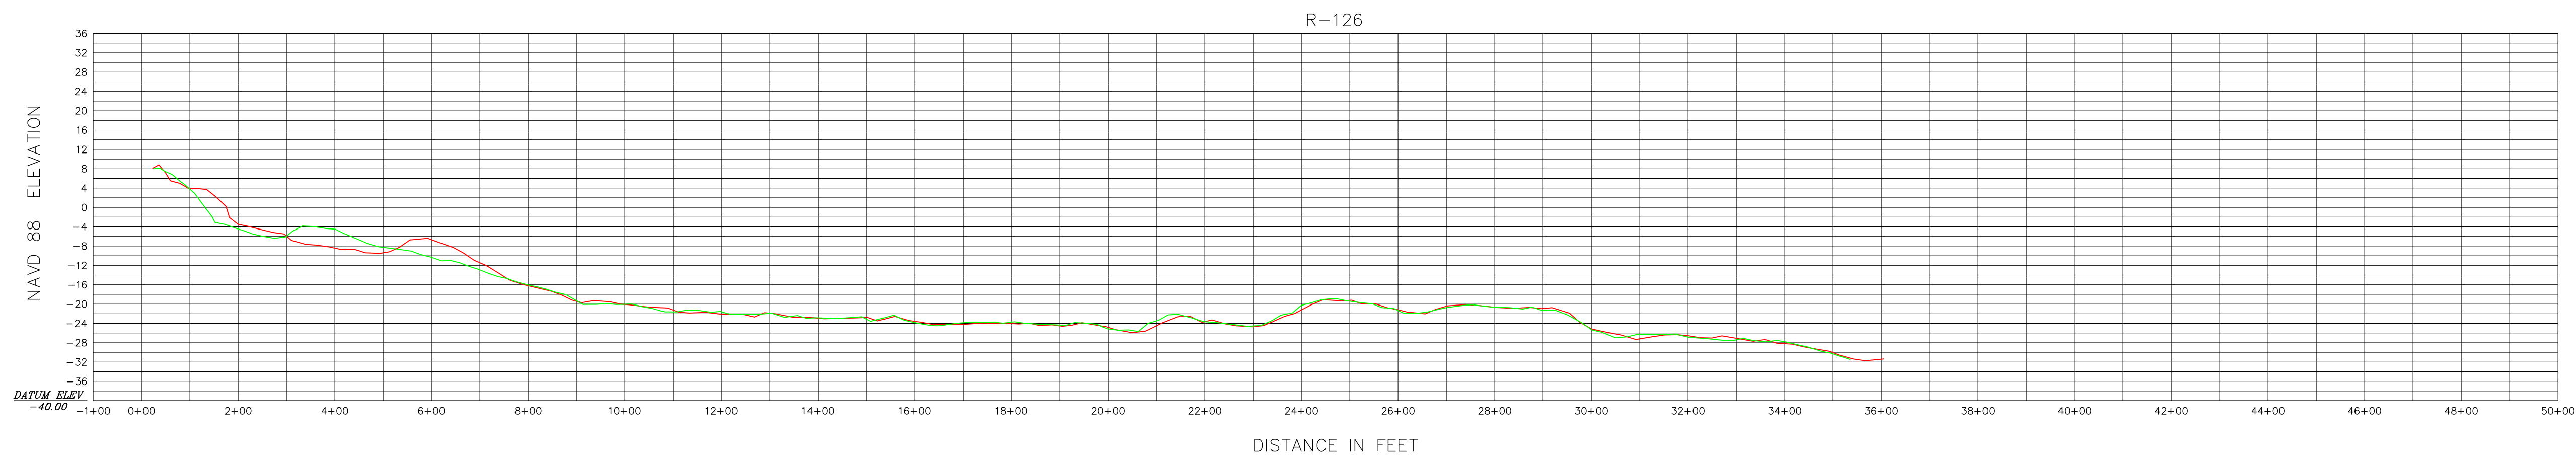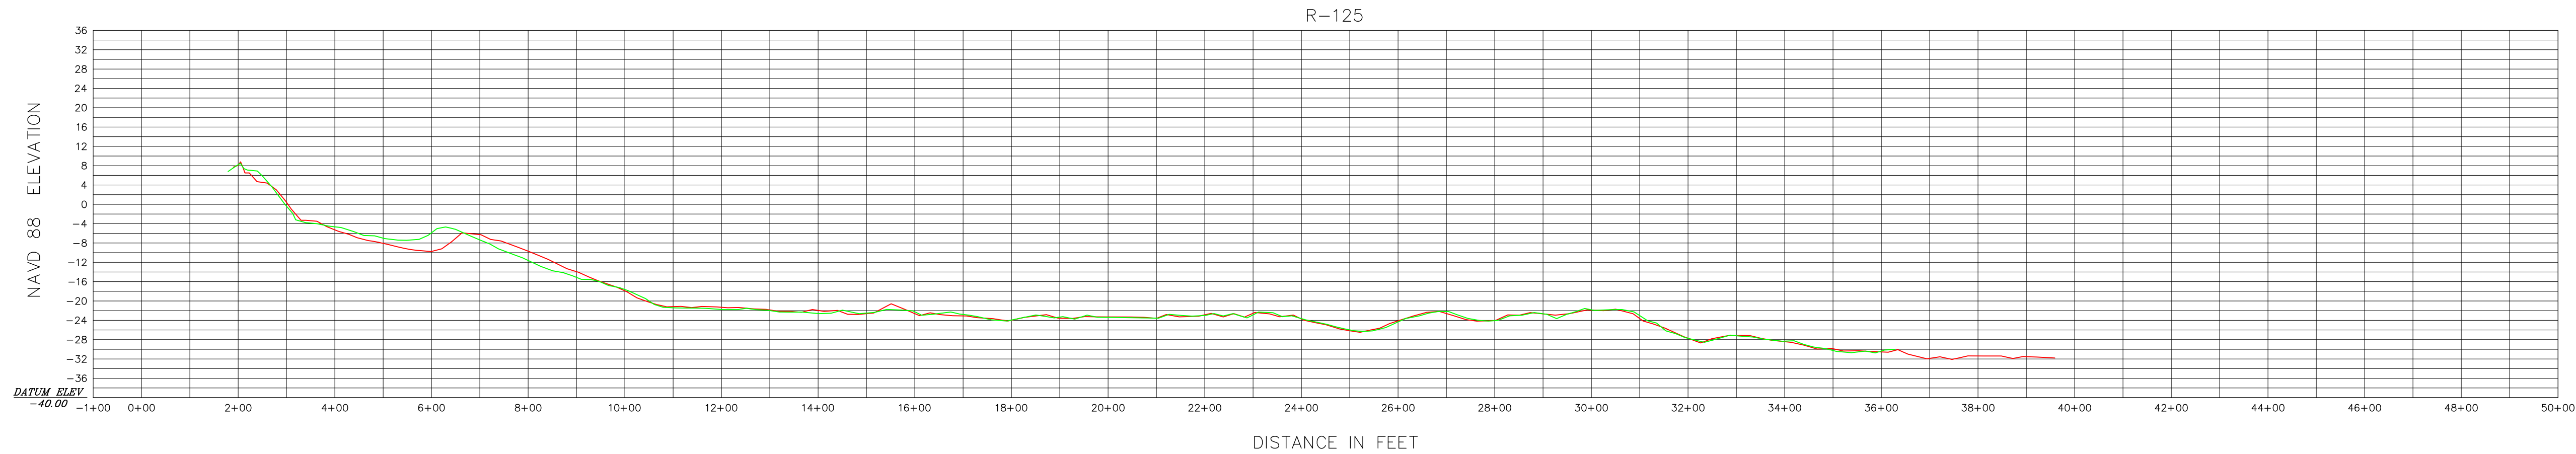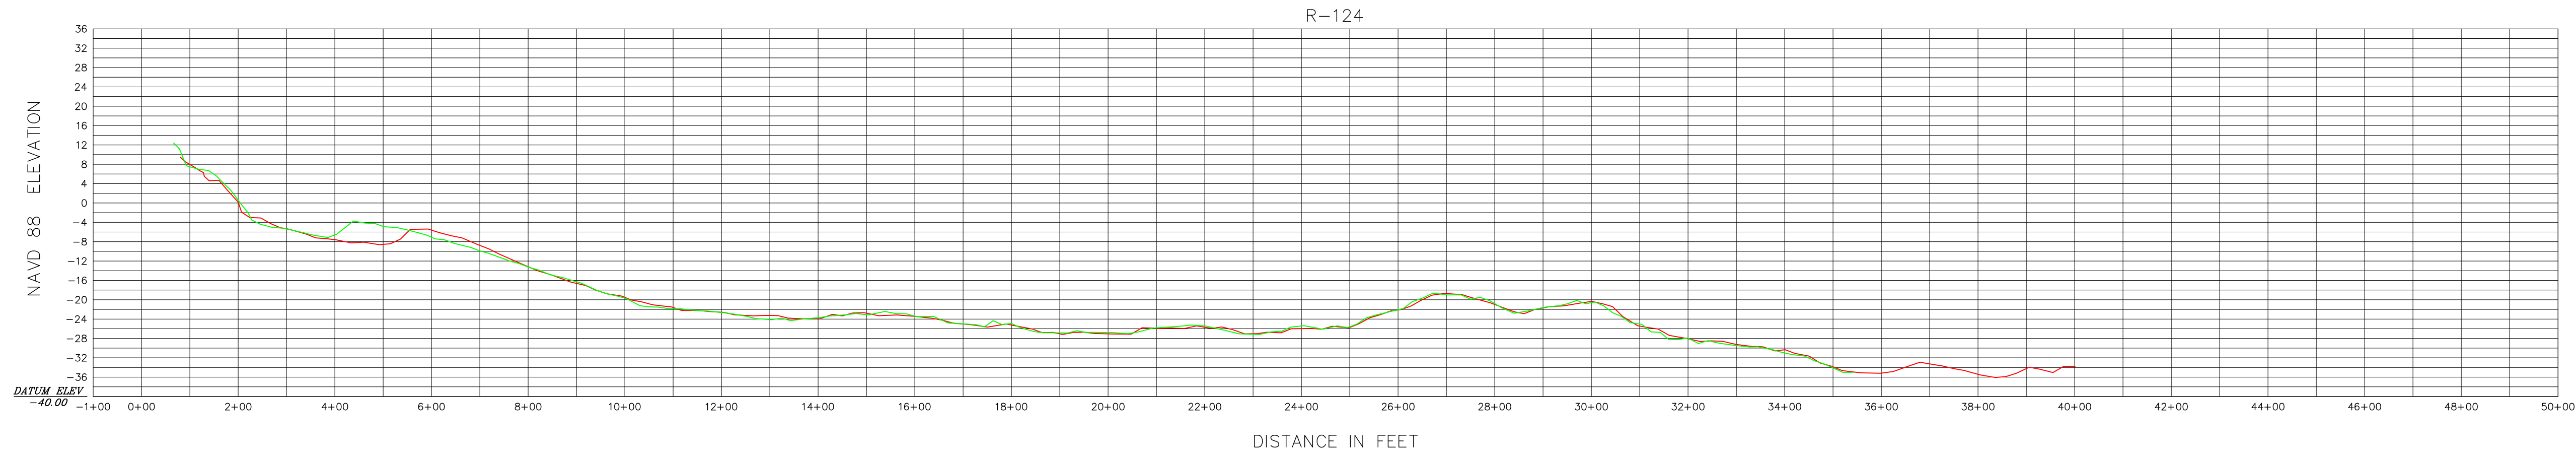

0 200' 400'

HORIZONTAL SCALE 1" = 200'

INTENDED DISPLAY SCALE

0 20' 40'

VERTICAL SCALE 1" = 20'

INTENDED DISPLAY SCALE

LEGEND

— NOVEMBER 2017

— NOVEMBER 2019



JOHN R. MORGAN II, PSM

FLORIDA CERTIFICATION #3520

Morgan & Eklund Inc.

PROFESSIONAL SURVEY CONSULTANTS

4909 US HIGHWAY #1

VERO BEACH, FL 32967

PHONE: (772) 388-5364

FAX: (772) 388-3165

1612 NW 2ND AVENUE

SUITE 3

BOCA RATON, FL 33432

PHONE: (954) 421-6682

FAX: (954) 421-0425

LB #4298

CERTIFICATE OF SURVEYOR - I HEREBY CERTIFY THAT THE INFORMATION SHOWN HEREON IS IN ACCORDANCE WITH A RECENT FIELD SURVEY MADE UNDER MY DIRECTION, AND THAT IT IS TRUE AND CORRECT TO THE BEST OF MY KNOWLEDGE AND BELIEF, AND MEETS THE STANDARDS OF PRACTICE AS SET FORTH BY THE FLORIDA BOARD OF PROFESSIONAL LAND SURVEYORS IN CHAPTER 31-17, FLORIDA ADMINISTRATIVE CODE, PURSUANT TO SECTION 472.027, FLORIDA STATUTES.

JOHN R. MORGAN II, PLS

PROFESSIONAL LAND SURVEYOR #3520

STATE OF FLORIDA

PROFILE VIEW (NAVD 88)

TOPOGRAPHIC AND HYDROGRAPHIC SURVEY

BROWARD COUNTY POST-DORIAN BEACH MONITORING

BROWARD COUNTY R-25 THROUGH DADE R-5

- FOR -

OLSEN ASSOCIATES, INC.

COMMISSION NO.

35657-2

SCALE

1" = 200'

DATE

11/18/2019

DRAWN BY

CAG

CHECKED BY

JRM

FIELD BOOK

PAGE NO.





SEE

COVER

DATE OF SURVEY

11/7/2019

SHEET 49 OF 51

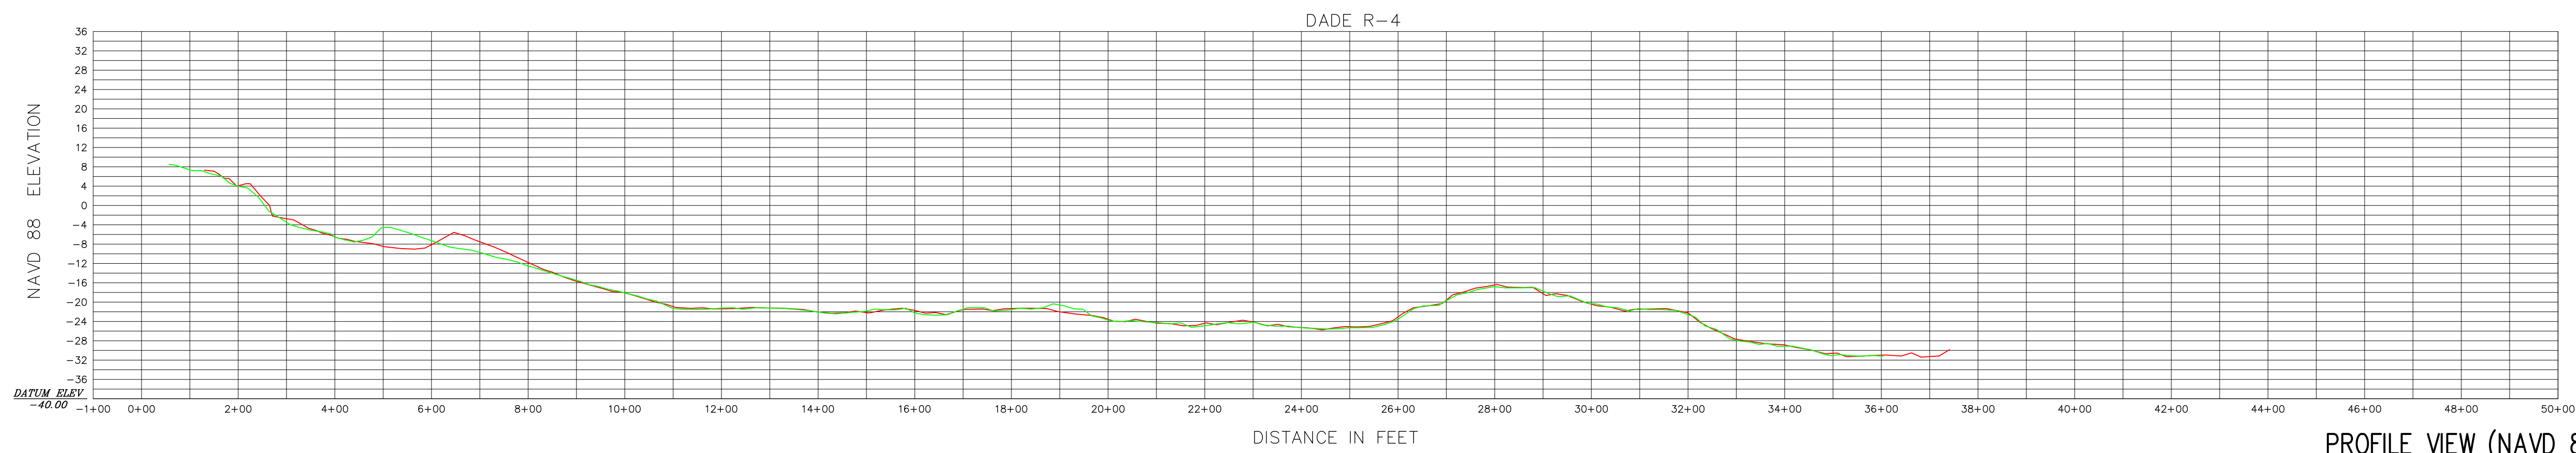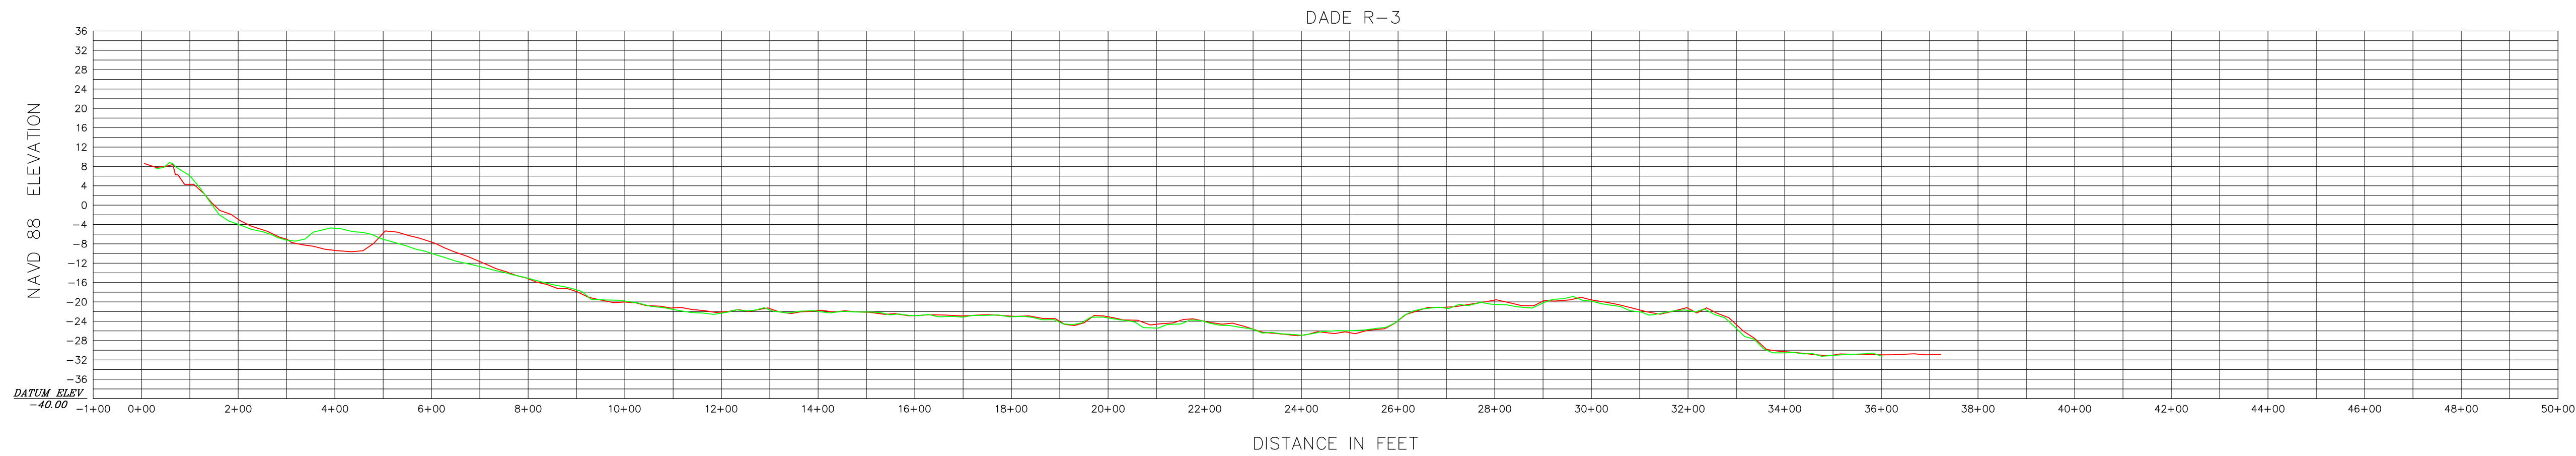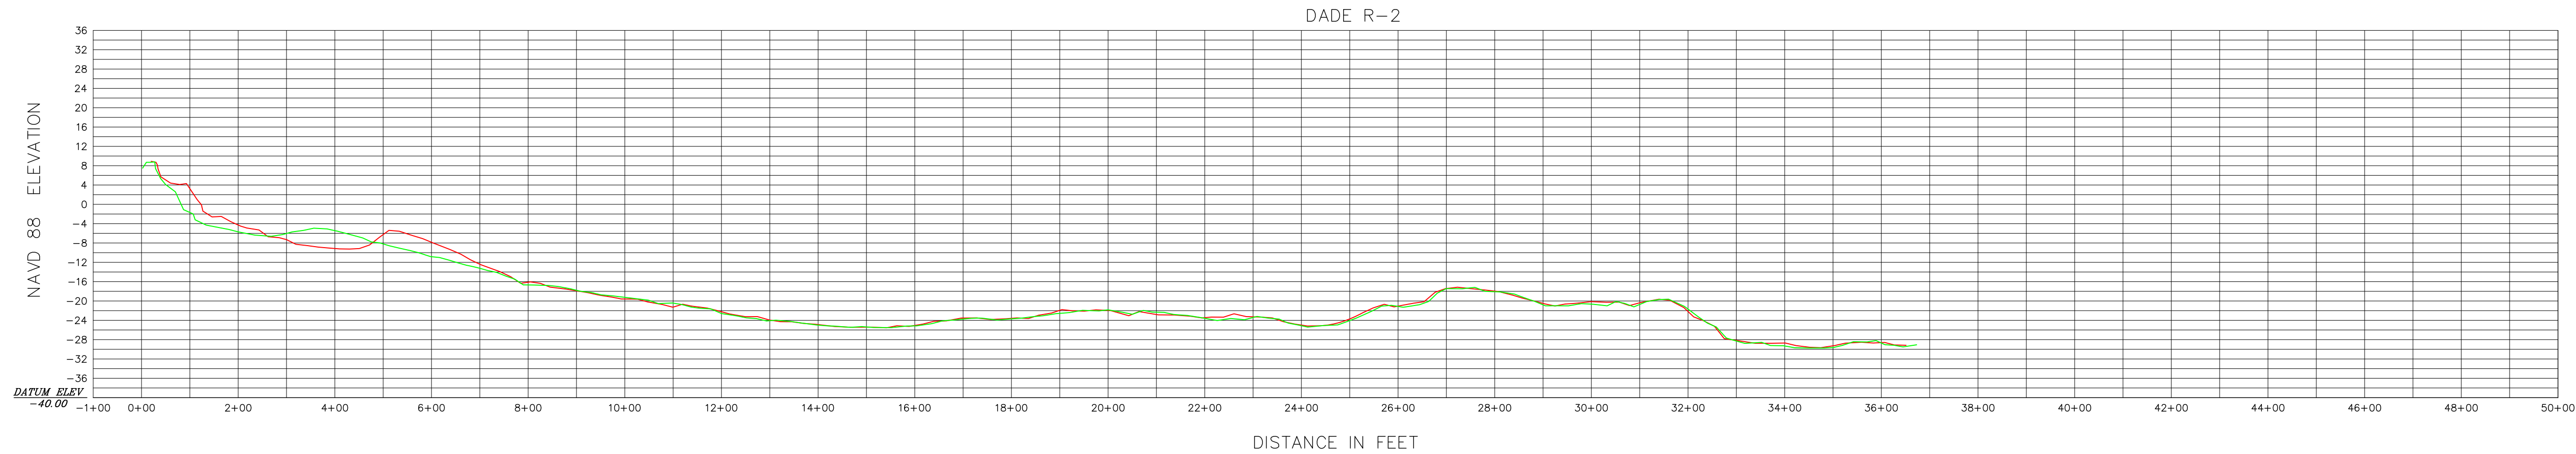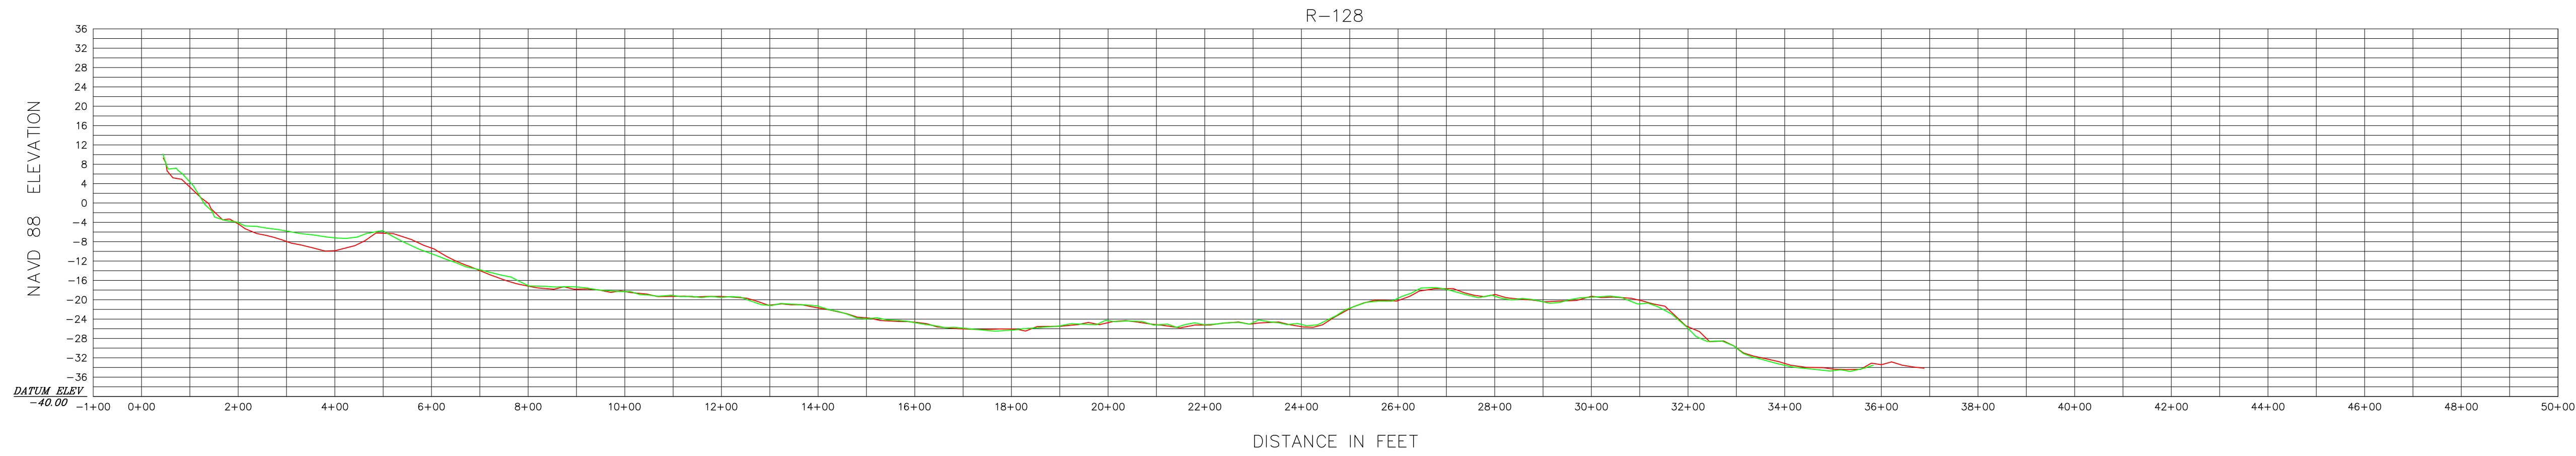

HORIZONTAL SCALE 1" = 200'
INTENDED DISPLAY SCALE

VERTICAL SCALE 1" = 20'
INTENDED DISPLAY SCALE

LEGEND
— NOVEMBER 2017
— NOVEMBER 2019



JOHN R. MORGAN II, PSM
FLORIDA CERTIFICATION #3520

Morgan & Eklund Inc.

PROFESSIONAL SURVEY CONSULTANTS

4909 US HIGHWAY #1
VERO BEACH, FL 32967
PHONE: (772) 388-5364
FAX: (772) 388-3165

1612 NW 2ND AVENUE
SUITE 3
BOCA RATON, FL 33432
PHONE: (954) 421-6682
FAX: (954) 421-0425

LB #4298

CERTIFICATE OF SURVEYOR - I HEREBY CERTIFY THAT THE INFORMATION SHOWN HEREON IS IN ACCORDANCE WITH A RECENT FIELD SURVEY MADE UNDER MY DIRECTION, AND THAT IT IS TRUE AND CORRECT TO THE BEST OF MY KNOWLEDGE AND BELIEF, AND MEETS THE STANDARDS OF PRACTICE AS SET FORTH BY THE FLORIDA BOARD OF PROFESSIONAL LAND SURVEYORS IN CHAPTER 34-17, FLORIDA ADMINISTRATIVE CODE, PURSUANT TO SECTION 472.027, FLORIDA STATUTES.

JOHN R. MORGAN II, PLS
PROFESSIONAL LAND SURVEYOR #3520
STATE OF FLORIDA

PROFILE VIEW (NAVD 88)
TOPOGRAPHIC AND HYDROGRAPHIC SURVEY
BROWARD COUNTY POST-DORIAN BEACH MONITORING
BROWARD COUNTY R-25 THROUGH DADE R-5
- FOR -
OLSEN ASSOCIATES, INC.

COMMISSION NO.
35657-2

SCALE
1" = 200'

DATE
11/18/2019




DRAWN BY
CAG

CHECKED BY
JRM

FIELD BOOK
PAGE NO. SEE
COVER

DATE OF SURVEY
11/7/2019

SHEET 50 OF 51

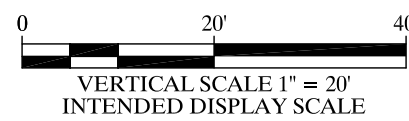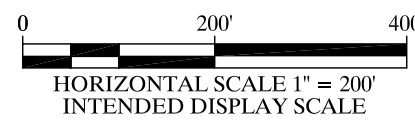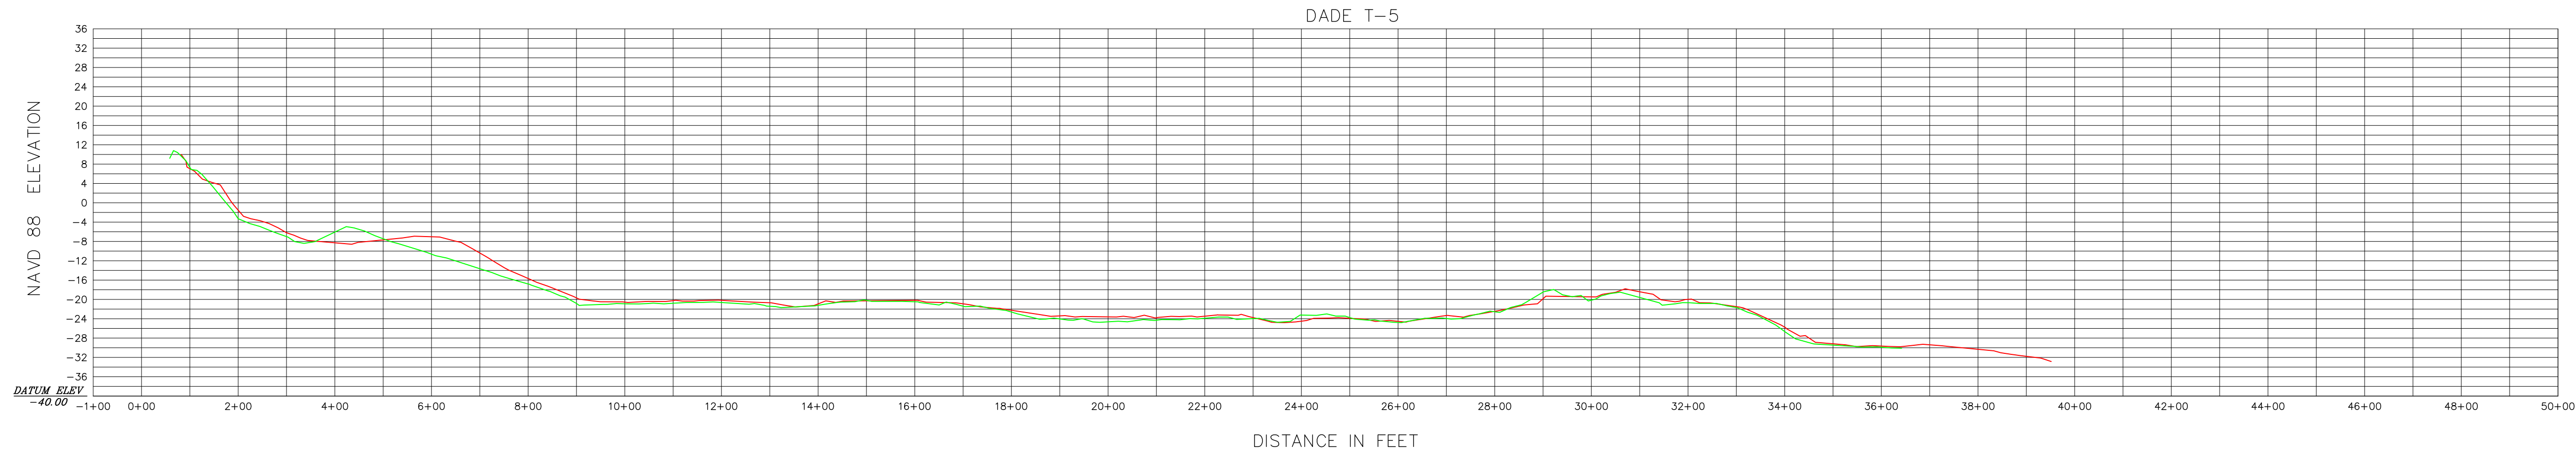

LEGEND

— NOVEMBER 2017

— NOVEMBER 2019



JOHN R. MORGAN II, PSM
FLORIDA CERTIFICATION #3520

Morgan & Eklund Inc.

PROFESSIONAL SURVEY CONSULTANTS

4909 US HIGHWAY #1
VERO BEACH, FL 32967
PHONE: (772) 388-5364
FAX: (772) 388-3165

1612 NW 2ND AVENUE
SUITE 3
BOCA RATON, FL 33432
PHONE: (954) 421-8682
FAX: (954) 421-0425

LB #4298

CERTIFICATE OF SURVEYOR - I HEREBY CERTIFY THAT THE INFORMATION SHOWN HEREON IS IN ACCORDANCE WITH A RECENT FIELD SURVEY MADE UNDER MY DIRECTION, AND THAT IT IS TRUE AND CORRECT TO THE BEST OF MY KNOWLEDGE AND BELIEF, AND MEETS THE STANDARDS OF PRACTICE AS SET FORTH BY THE FLORIDA BOARD OF PROFESSIONAL LAND SURVEYORS IN CHAPTER 63-17, FLORIDA ADMINISTRATIVE CODE, PURSUANT TO SECTION 472.027, FLORIDA STATUTES.

JOHN R. MORGAN II, PLS
PROFESSIONAL LAND SURVEYOR #3520
STATE OF FLORIDA

PROFILE VIEW (NAVD 88)

TOPOGRAPHIC AND HYDROGRAPHIC SURVEY
BROWARD COUNTY POST-DORIAN BEACH MONITORING
BROWARD COUNTY R-25 THROUGH DADE R-5
- FOR -
OLSEN ASSOCIATES, INC.

COMMISSION NO.
35657-2

SCALE
1" = 200'

DATE
11/18/2019

DRAWN BY
CAG

CHECKED BY
JRM

FIELD BOOK
PAGE NO. COVER

DATE OF SURVEY
11/7/2019

SHEET 51 OF 51