



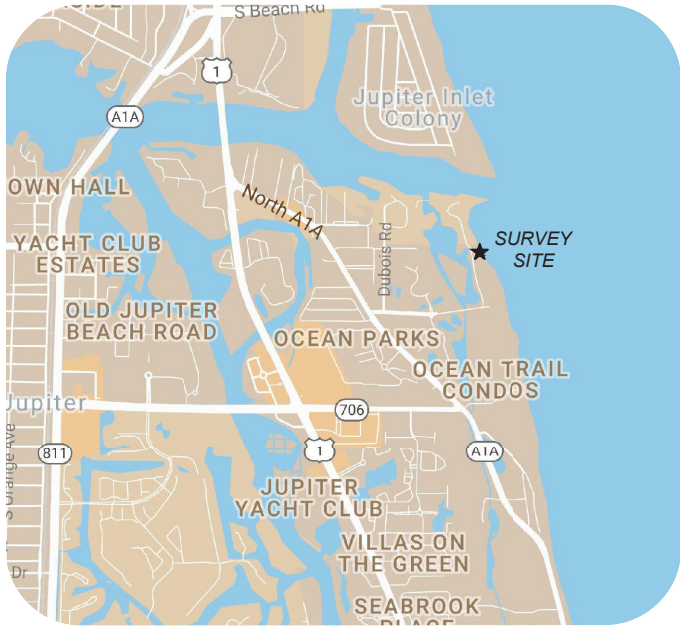


VICINITY MAPS
NOT TO SCALE

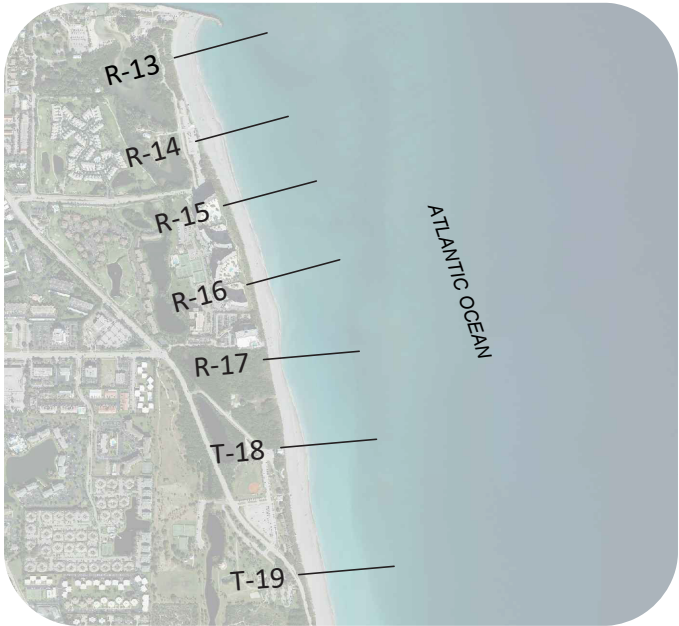

JUPITER INLET SAND TRAP MAINTENANCE DREDGING & BEACH CONSTRUCTION

POST CONSTRUCTION BEACH SURVEY
PALM BEACH COUNTY, FLORIDA

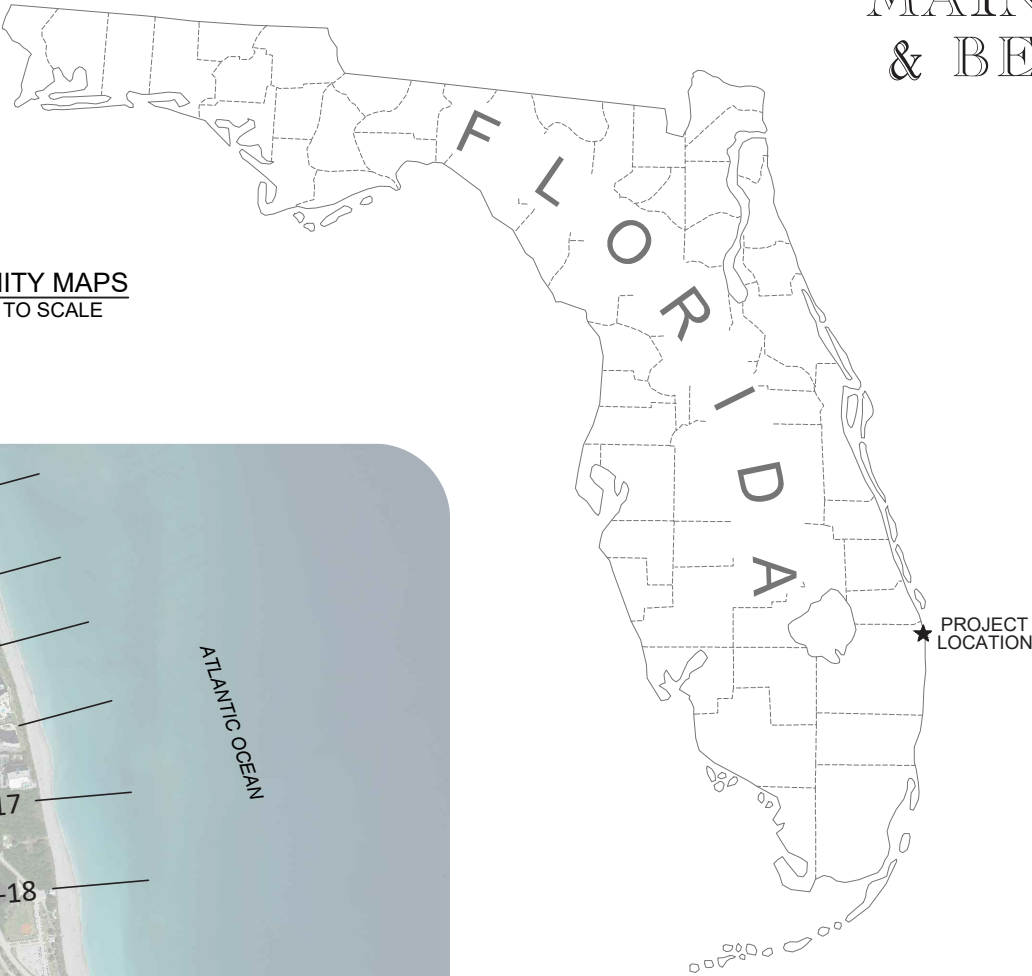

SURVEY NOTES:

1. THIS IS A SPECIFIC PURPOSE SURVEY AS DEFINED IN THE STANDARDS OF PRACTICE FOR SURVEYING AND MAPPING IN CHAPTER 5J-17 FLORIDA ADMINISTRATIVE CODE.
2. THIS SURVEY WAS CONDUCTED ON 4/14/22.
3. THIS SURVEY IS CERTIFIED TO AHTNA, INC.
4. THIS SURVEY IS INTENDED EXCLUSIVELY FOR THE USE BY THOSE TO WHOM IT IS CERTIFIED. IT IS NOT TO BE USED BY OTHERS FOR CONSTRUCTION, PERMITTING, DESIGN OR ANY OTHER USE WITHOUT THE WRITTEN CONSENT OF TERRAQUATIC, INC.
5. THIS SURVEY, AND ANY REPRODUCTION THEREOF, IS NOT VALID WITHOUT AN ORIGINAL OR VERIFIED DIGITAL SIGNATURE AND SEAL OF A FLORIDA REGISTERED SURVEYOR. ADDITIONALLY, THIS SURVEY IS NOT VALID IF PRINTED BEARING A DIGITAL SIGNATURE AND SEAL.
6. THIS MAP IS INTENDED TO BE DISPLAYED AT A SCALE OF 1" = 40' OR SMALLER.
7. UNDERGROUND UTILITIES WERE NOT LOCATED AS PART OF THIS SURVEY.
8. GEOGRAPHIC AND PLANE COORDINATES SHOWN HERON ARE RELATIVE TO THE NORTH AMERICA DATUM OF 1983, 1990 ADJUSTMENT (NAD83/90), FLORIDA STATE PLANE, ZONE 901, TRANSVERSE MERCATOR PROJECTION IN THE U.S. SURVEY FOOT UNIT OF MEASUREMENT.
9. LOCATIONS OF ALL IMPROVEMENTS WERE OBTAINED USING REAL TIME KINEMATIC GPS METHODOLOGIES WITH BROADCAST CORRECTIONS FROM THE TRIMBLE VIRTUAL REFERENCE NETWORK AND ARE ACCURATE TO THIRD ORDER, CLASS II.
10. THE SPECIFIC PURPOSE OF THIS SURVEY WAS TO DOCUMENT THE POST BEACH FILL PLACEMENT CONDITION BETWEEN R-13 & T-19.

LEGEND:

- | | |
|---------|---------------------------------------|
| NAVD-88 | NORTH AMERICAN VERTICAL DATUM OF 1988 |
| MLW | MEAN LOW WATER |
| MLLW | MEAN LOWER LOW WATER |
| COE | CORPS OF ENGINEERS |
| PSM | PROFESSIONAL SURVEYOR AND MAPPER |
| C/L | CENTER LINE |
| STA | STATION |
| TYP | TYPICAL |
| LB | LICENSED BUSINESS |

CERTIFICATION:

I HEREBY CERTIFY THAT THE ATTACHED SPECIFIC PURPOSE SURVEY IS TRUE AND CORRECT TO THE BEST OF MY KNOWLEDGE AND BELIEF AS SURVEYED UNDER MY DIRECTION ON 4/14/22. I FURTHER CERTIFY THAT THIS SPECIFIC PURPOSE SURVEY MEETS THE STANDARDS OF PRACTICE AS SET FORTH IN CHAPTER 5J-17 ADOPTED BY THE FLORIDA BOARD OF SURVEYORS AND MAPPERS PURSUANT TO FLORIDA STATUTE 472.027.



KENNETH C. JACKSON, PSM - FLORIDA REGISTRATION NUMBER 4549

PREPARED BY:
TERRAQUATIC, INC
1220 TANGELO TERR, UNIT A12
DELRAY BEACH, FL 33444
TELEPHONE: (561) 806-6085
CERTIFICATE OF AUTHORIZATION NO. 7324

JUPITER SAND TRAP 2022
4/14/22 POST SURVEY PLAN & PROFILE

TERRAQUATIC
SURVEYING AND MAPPING


DRAWING: JUPITER SAND TRAP 2022 - POST.dwg	DRAWN BY: BL
SCALE: N/A	DATE: 4/18/22
JOB No.: 22-1394	CHECKED BY: KCJ
REV:	SHEET 1 OF ??

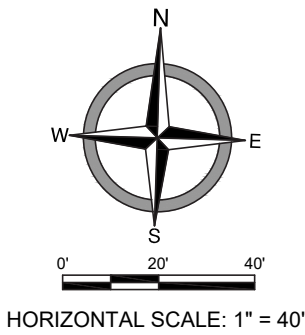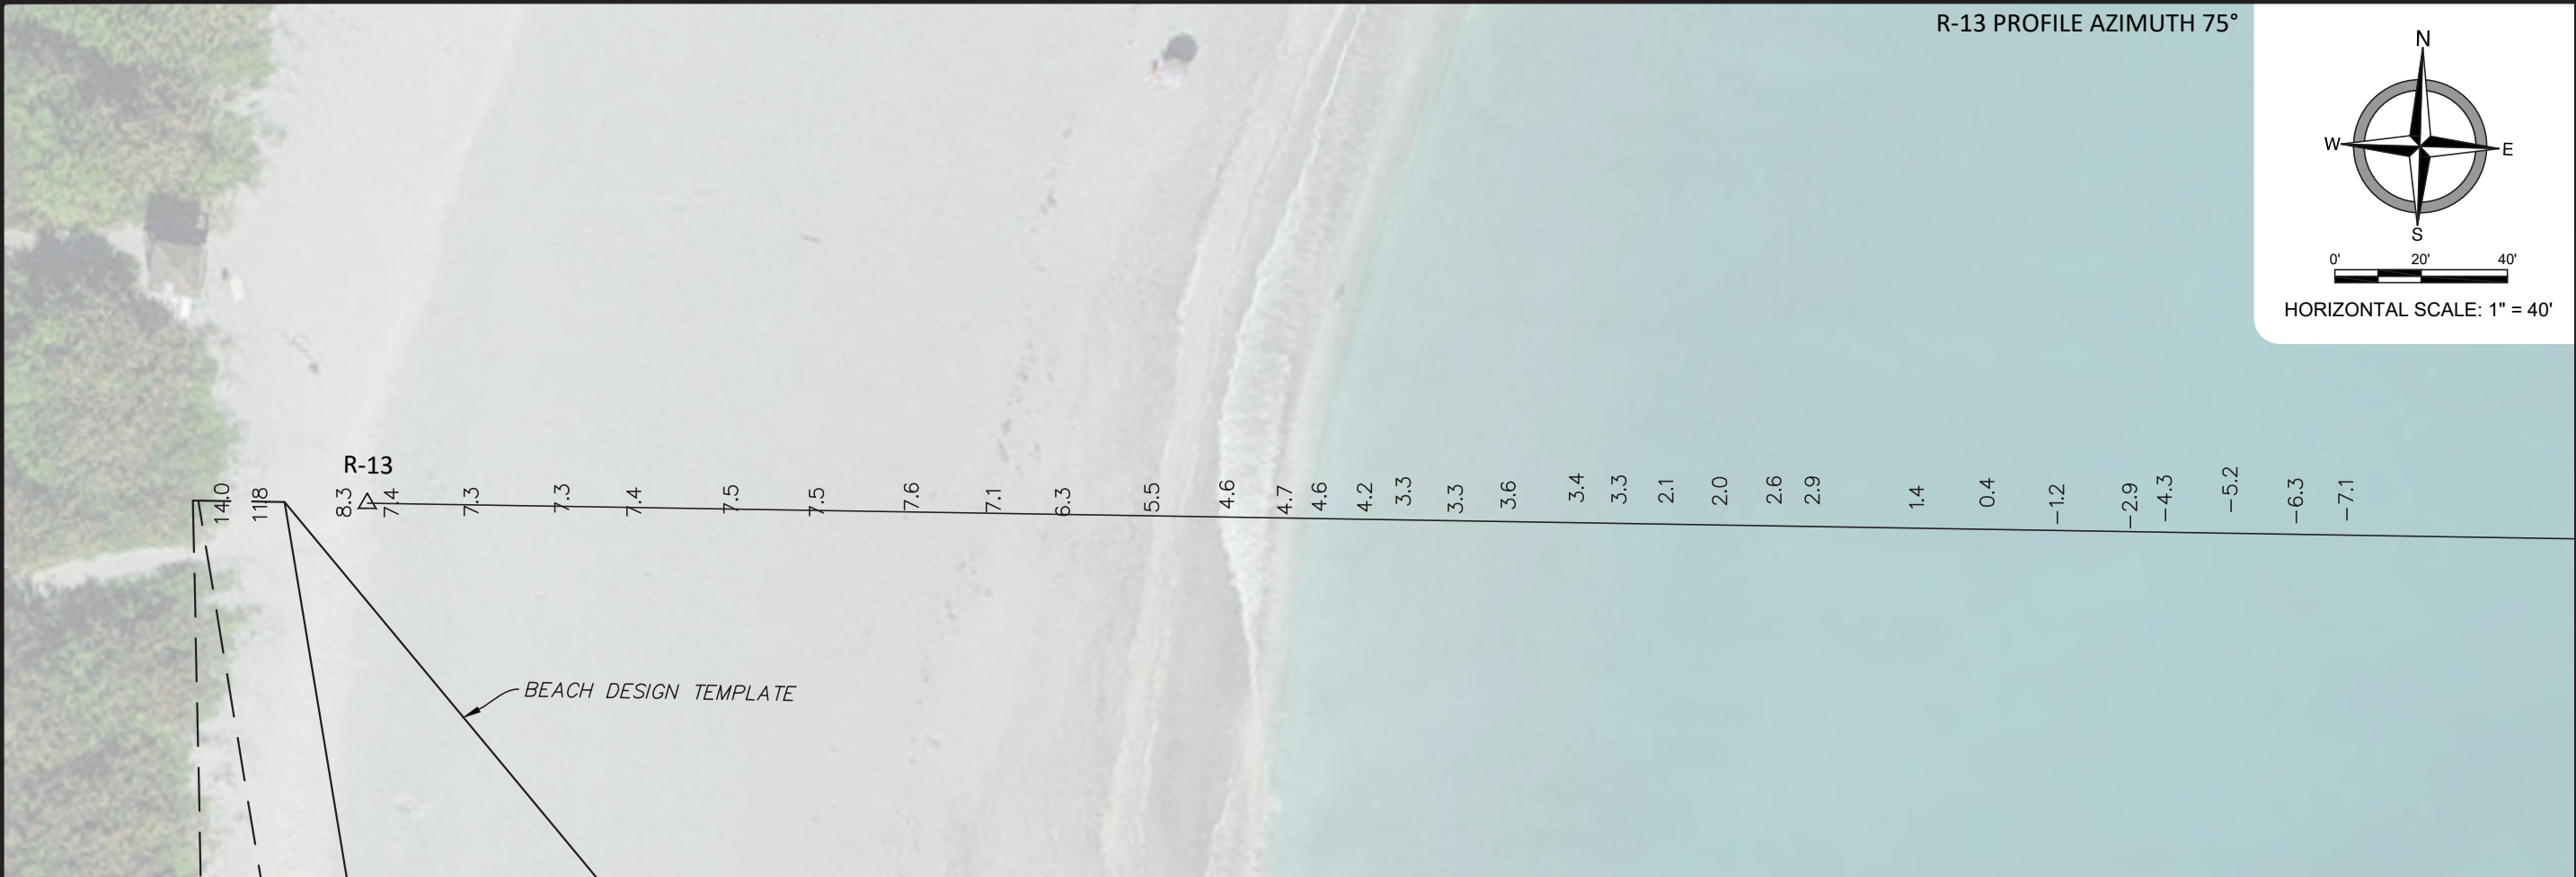



TERRAQUATIC
SURVEYING AND MAPPING

DRAWING: JUPITER SAND TRAP 2022 - POST .dwg	DRAWN BY: BL
SCALE: 1" = 40'	DATE: 4/18/22
JOB No.: 22-1394	CHECKED BY: BL
REV:	SHEET 2 OF 8

JUPITER SAND TRAP 2022
4/14/22 POST SURVEY PLAN & PROFILE

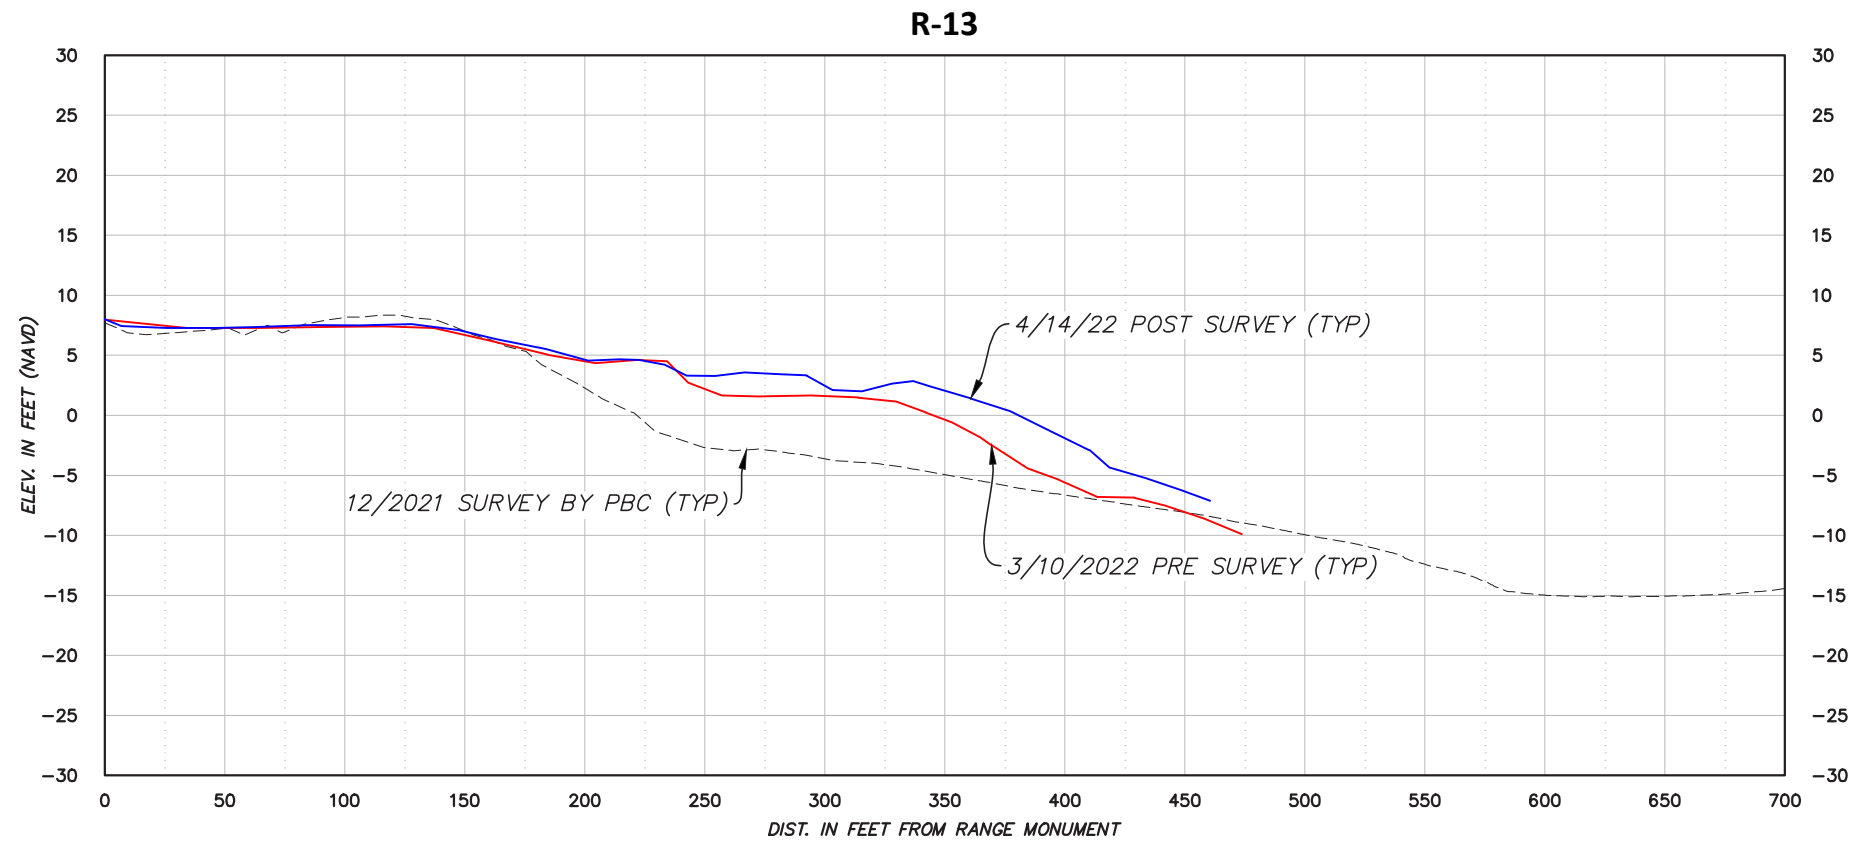

PREPARED BY:
TERRAQUATIC, INC
1220 TANGELO TERR, UNIT A12
DELRAY BEACH, FL 33444
TELEPHONE: (561) 806-6085
CERTIFICATE OF AUTHORIZATION NO. 7324

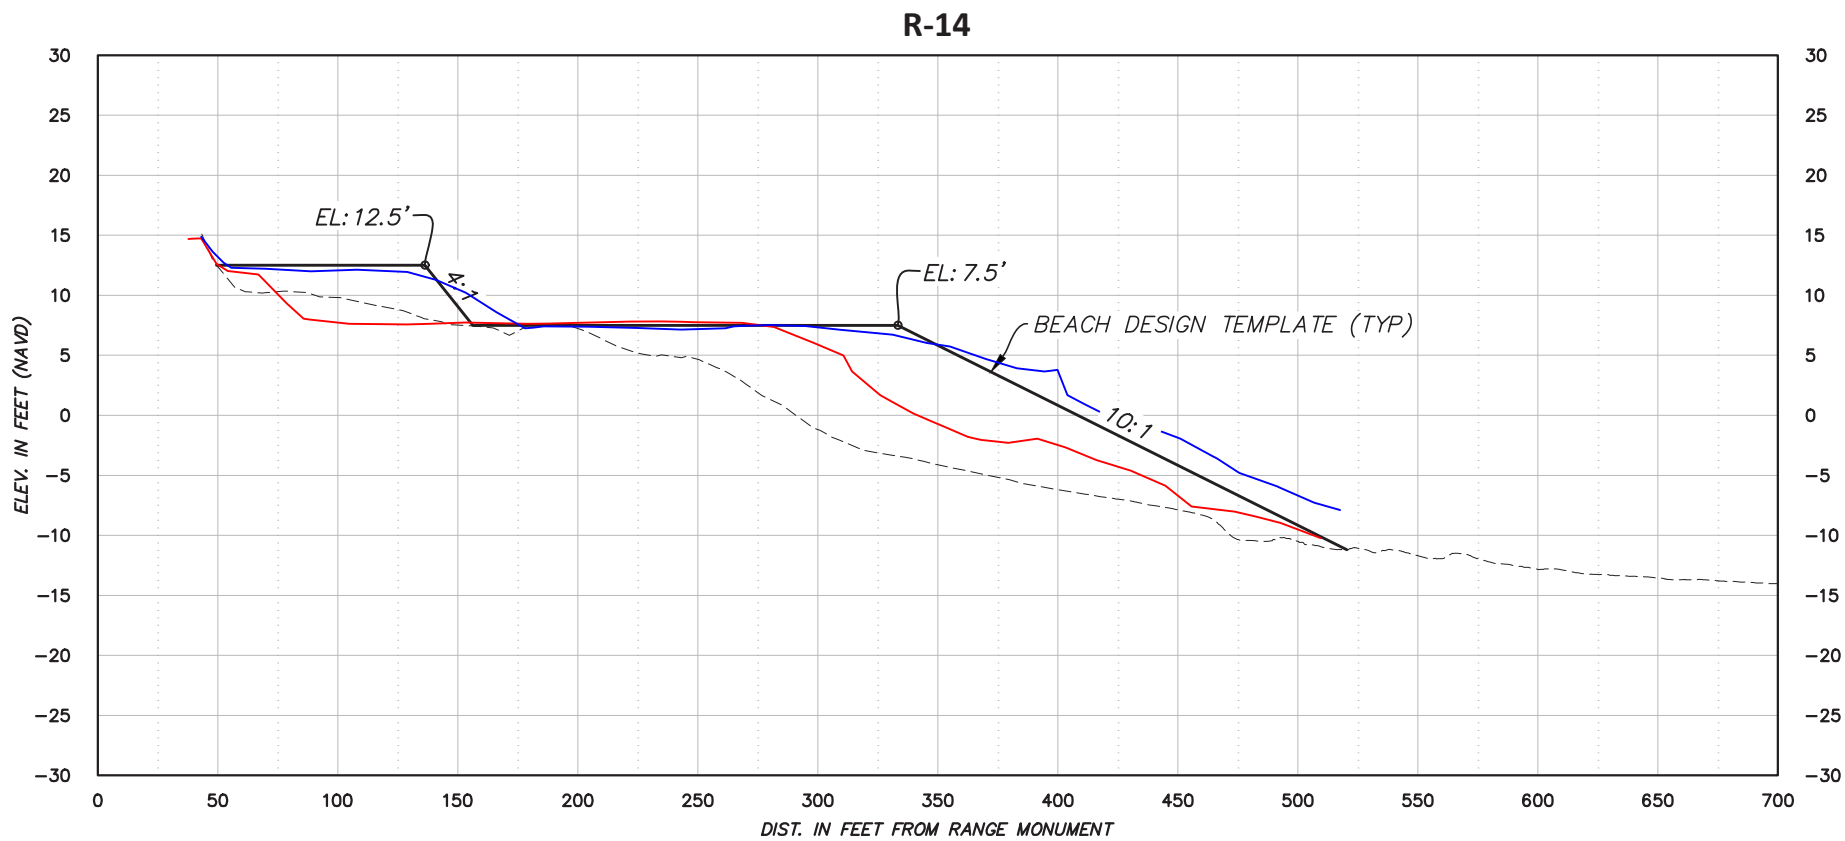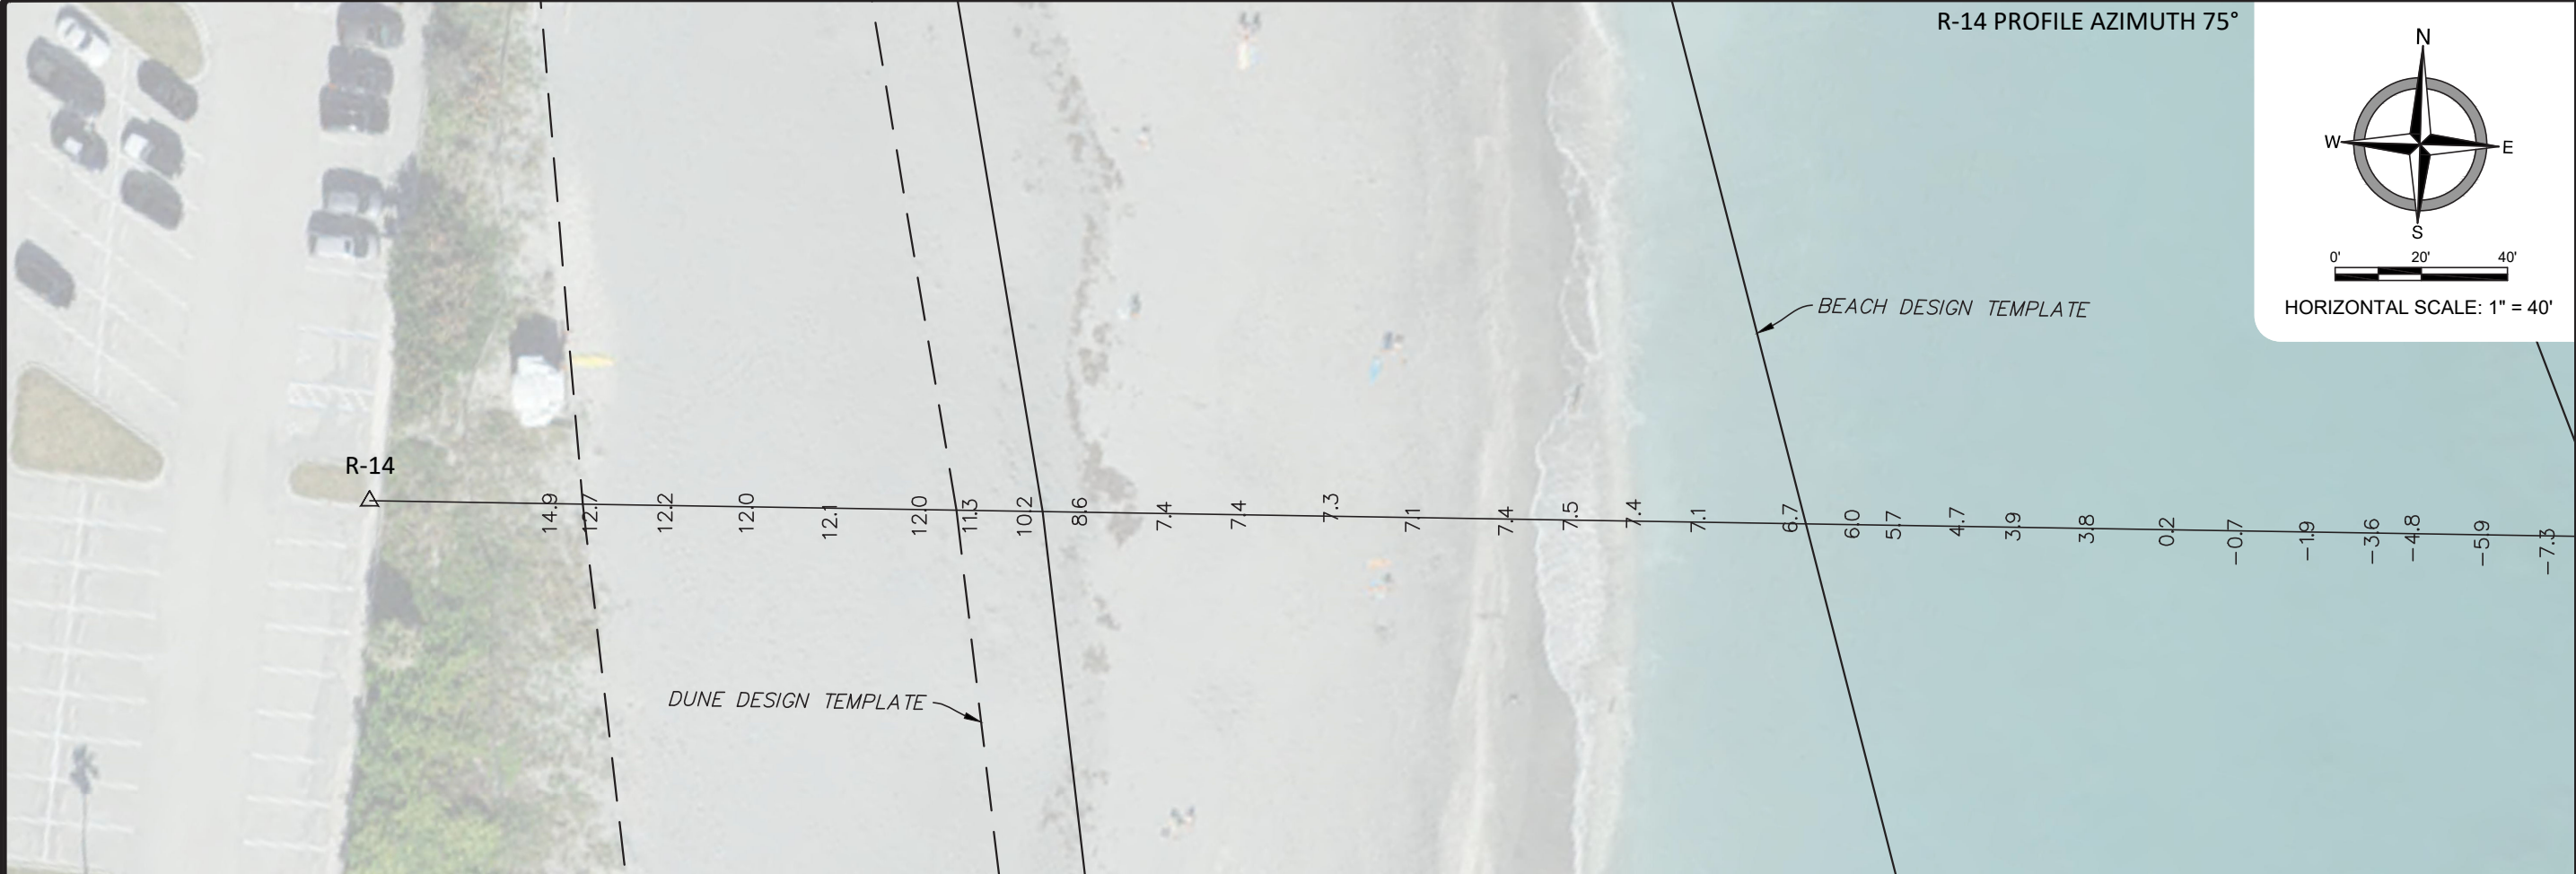


TERRAQUATIC
SURVEYING AND MAPPING

DRAWING: JUPITER SAND TRAP 2022 - POST .dwg
SCALE: 1" = 40'
DATE: 4/18/22
JOB No.: 22-1394
REV:

DRAWN BY: BL
CHECKED BY: BL
SHEET 3 OF 8

JUPITER SAND TRAP 2022
4/14/22 POST SURVEY PLAN & PROFILE

PREPARED BY:
TERRAQUATIC, INC
1220 TANGELO TERR, UNIT A12
DELRAY BEACH, FL 33444
TELEPHONE: (561) 806-6085
CERTIFICATE OF AUTHORIZATION NO. 7324

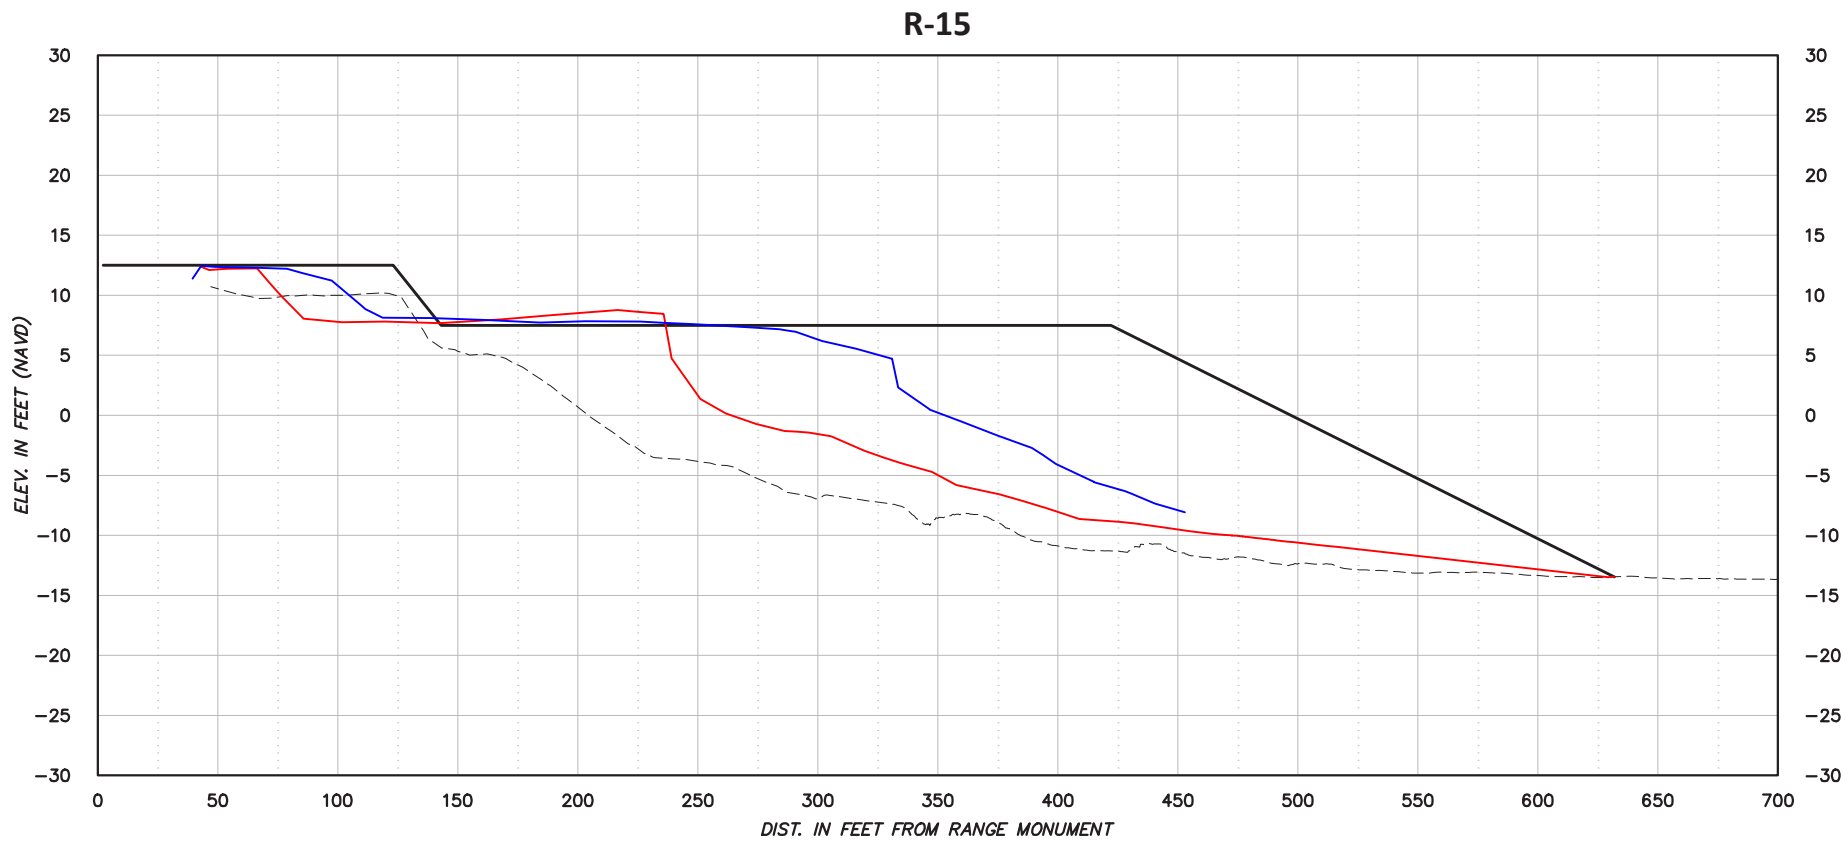



SURVEYING AND MAPPING

DRAWING: JUPITER SAND TRAP 2022 - POST .dwg		DRAWN BY: BL	
SCALE: 1" = 40'		DATE: 4/18/22	
JOB No.: 22-1394		CHECKED BY: BL	
REV:		SHEET 4 OF 8	

JUPITER SAND TRAP 2022

4/14/22 POST SURVEY PLAN & PROFILE

PREPARED BY:



TERRAQUATIC, INC

1220 TANGELO TERR, UNIT A12

DELRAY BEACH, FL 33444

TELEPHONE: (561) 806-6085

CERTIFICATE OF AUTHORIZATION NO. 7324

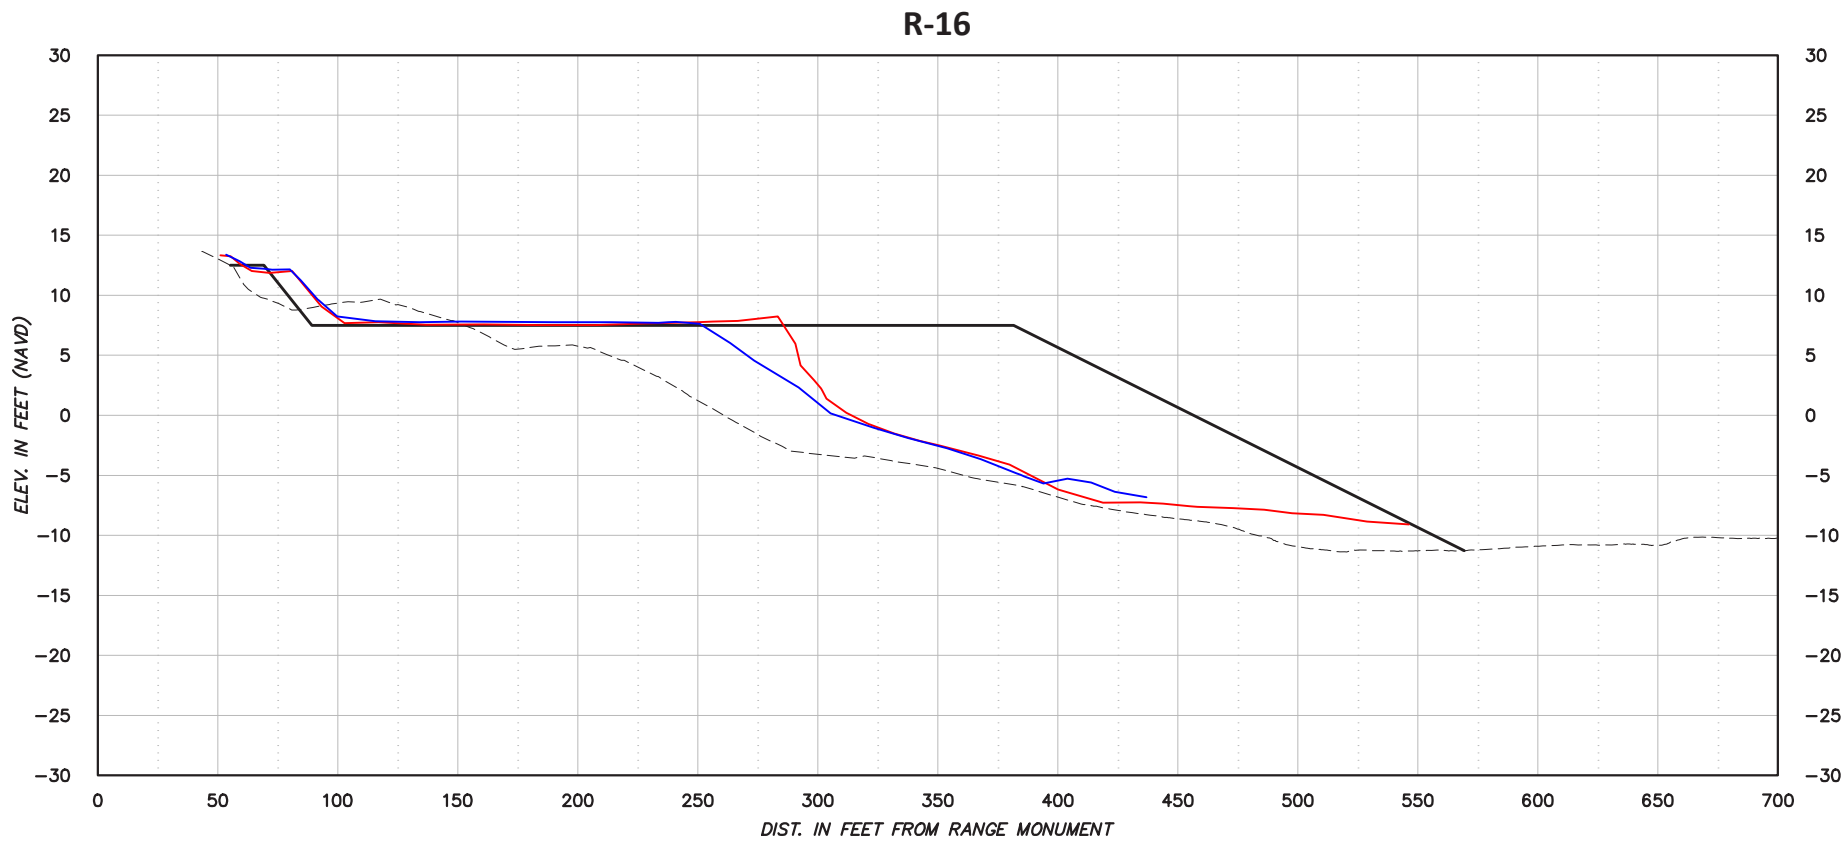
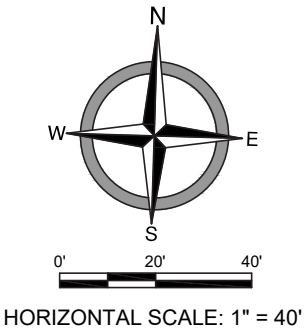


PREPARED BY:
TERRAQUATIC, INC
1220 TANGELO TERR, UNIT A12
DELRAY BEACH, FL 33444
TELEPHONE: (561) 806-6085
CERTIFICATE OF AUTHORIZATION NO. 7324

JUPITER SAND TRAP 2022
4/14/22 POST SURVEY PLAN & PROFILE

TERRAQUATIC
SURVEYING AND MAPPING

DRAWING: JUPITER SAND TRAP 2022 - POST .dwg	DRAWN BY: BL
SCALE: 1" = 40'	CHECKED BY: BL
DATE: 4/18/22	JOB No.: 22-1394
REV:	SHEET 5 OF 8


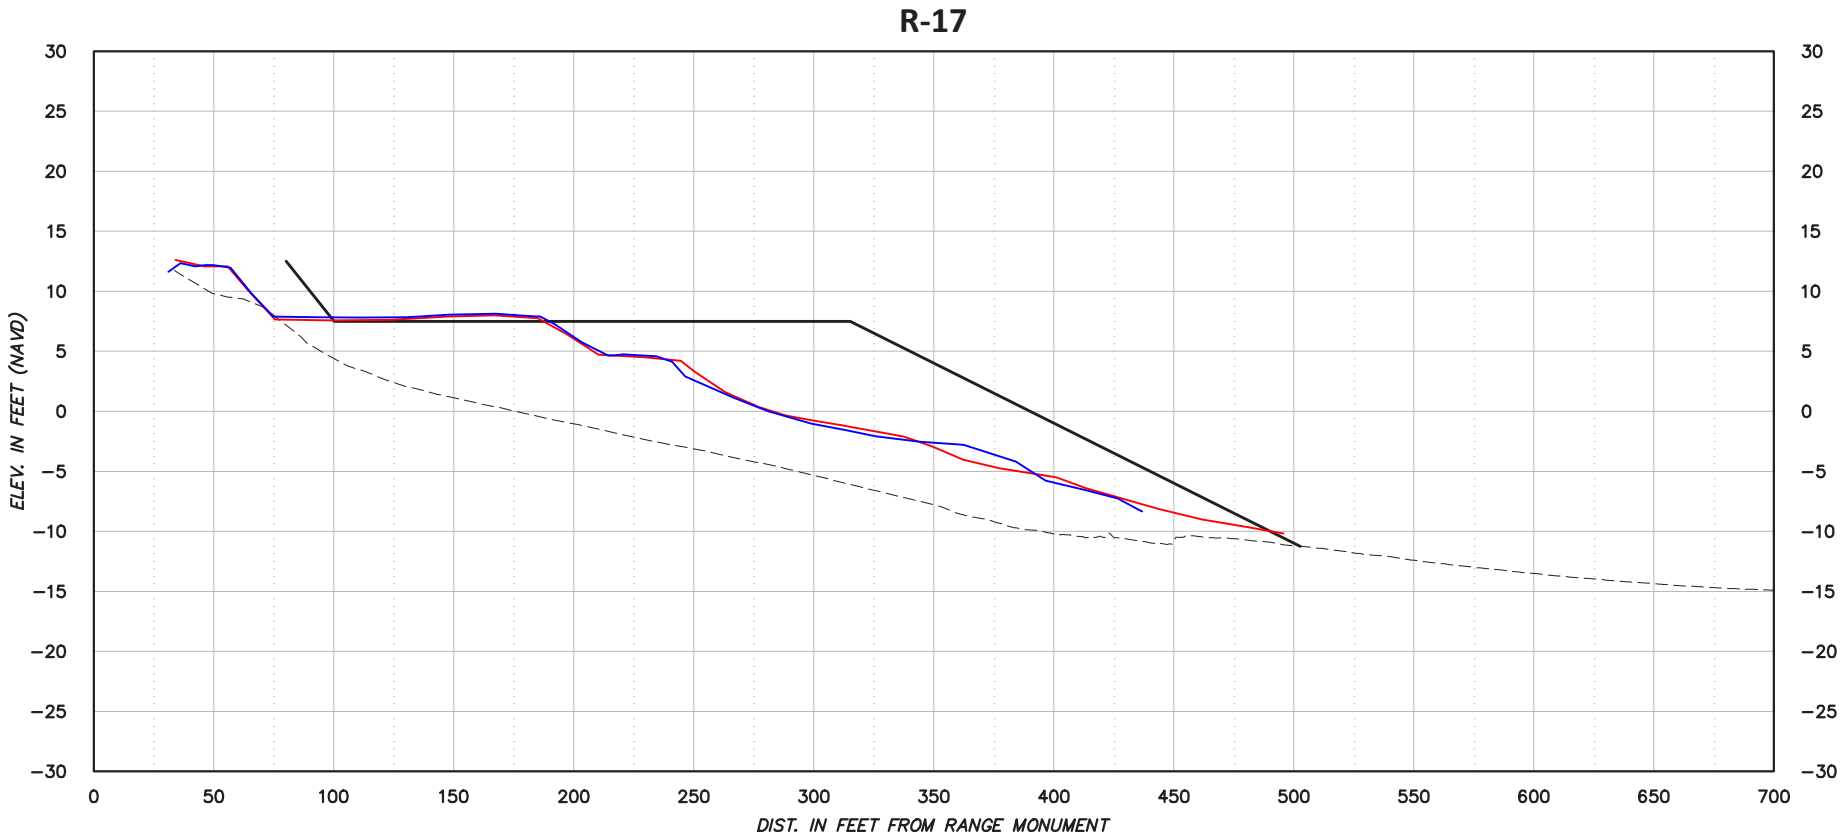
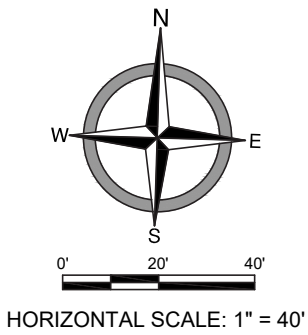


PREPARED BY:
TERRAQUATIC, INC
1220 TANGELO TERR, UNIT A12
DELRAY BEACH, FL 33444
TELEPHONE: (561) 806-6085
CERTIFICATE OF AUTHORIZATION NO. 7324

JUPITER SAND TRAP 2022
4/14/22 POST SURVEY PLAN & PROFILE



DRAWING: JUPITER SAND TRAP 2022 - POST .dwg		DRAWN BY: BL	
SCALE: 1" = 40'	DATE: 4/18/22	JOB No.: 22-1394	CHECKED BY: BL
REV:			SHEET 6 OF 8

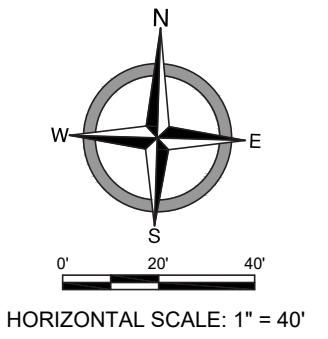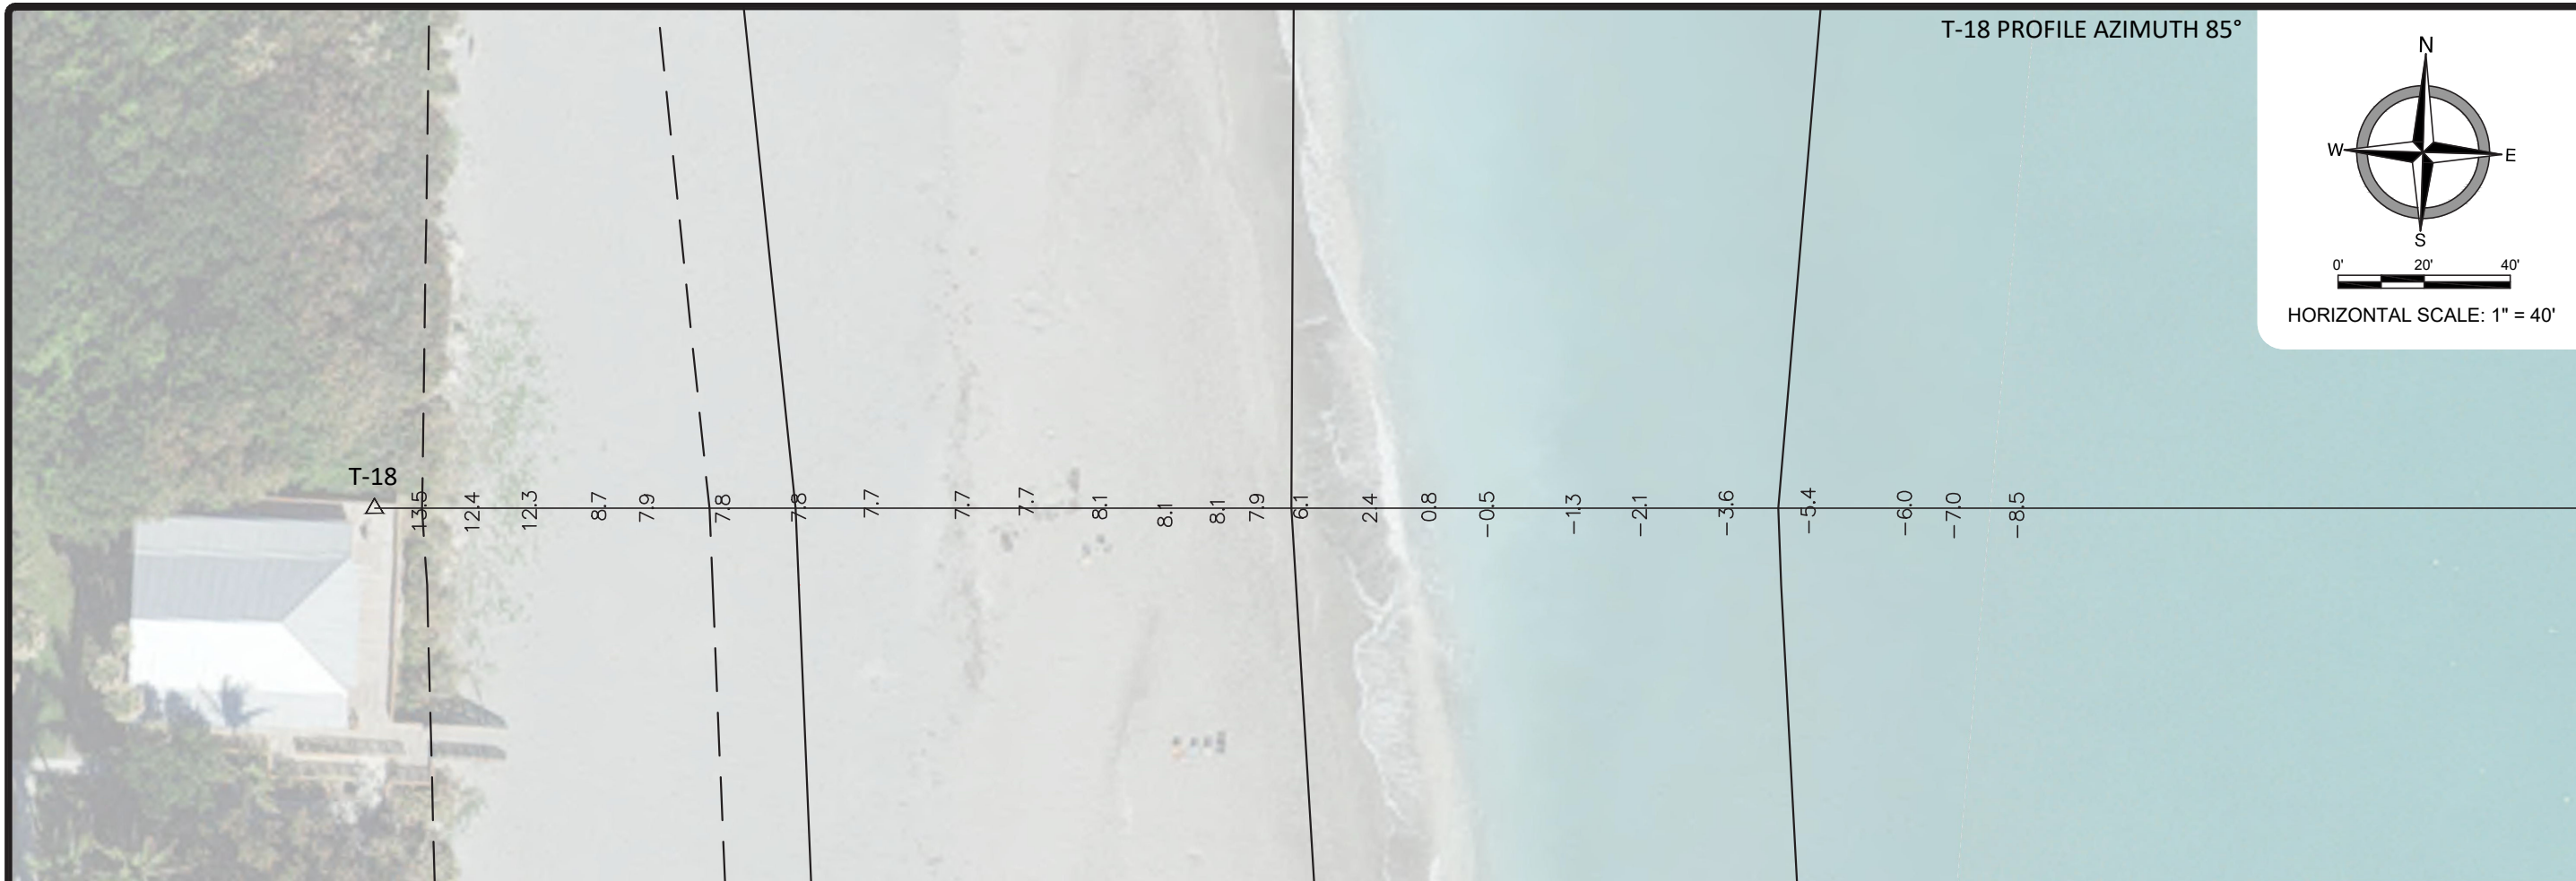
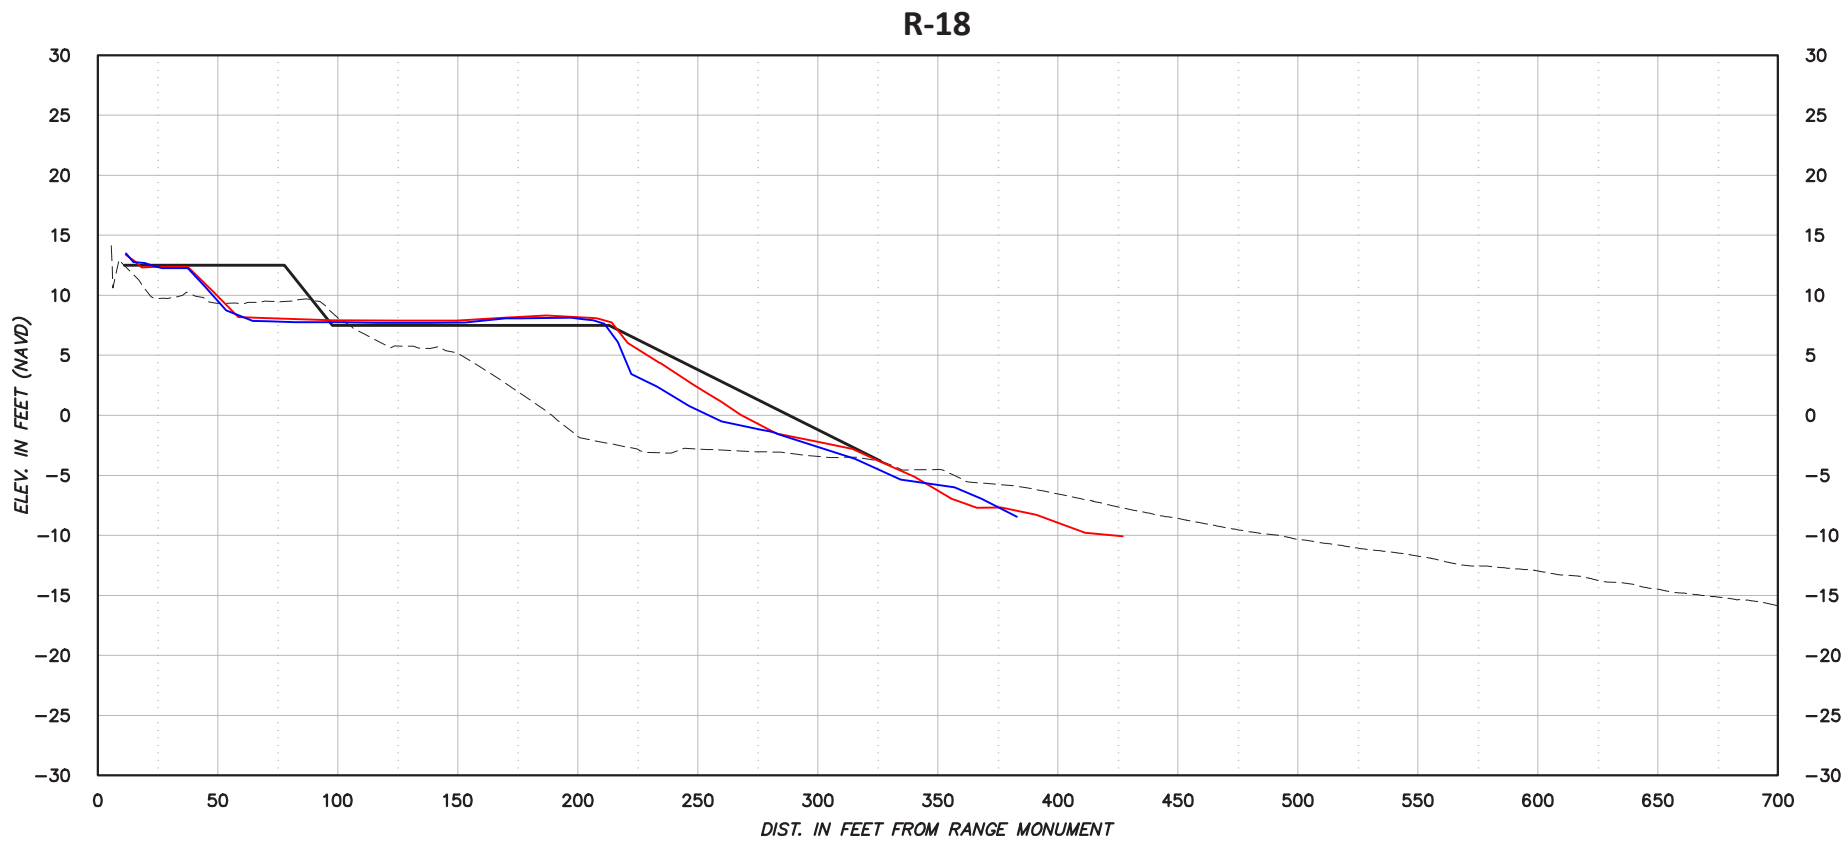


TERRAQUATIC
SURVEYING AND MAPPING

JUPITER SAND TRAP 2022
4/14/22 POST SURVEY PLAN & PROFILE

PREPARED BY:
TERRAQUATIC, INC
1220 TANGELO TERR, UNIT A12
DELRAY BEACH, FL 33444
TELEPHONE: (561) 806-6085
CERTIFICATE OF AUTHORIZATION NO. 7324

DRAWING: JUPITER SAND TRAP 2022 - POST .dwg		DRAWN BY: BL	
SCALE: 1" = 40'	DATE: 4/18/22	JOB No.: 22-1394	CHECKED BY: BL
REV:			SHEET 7 OF 8

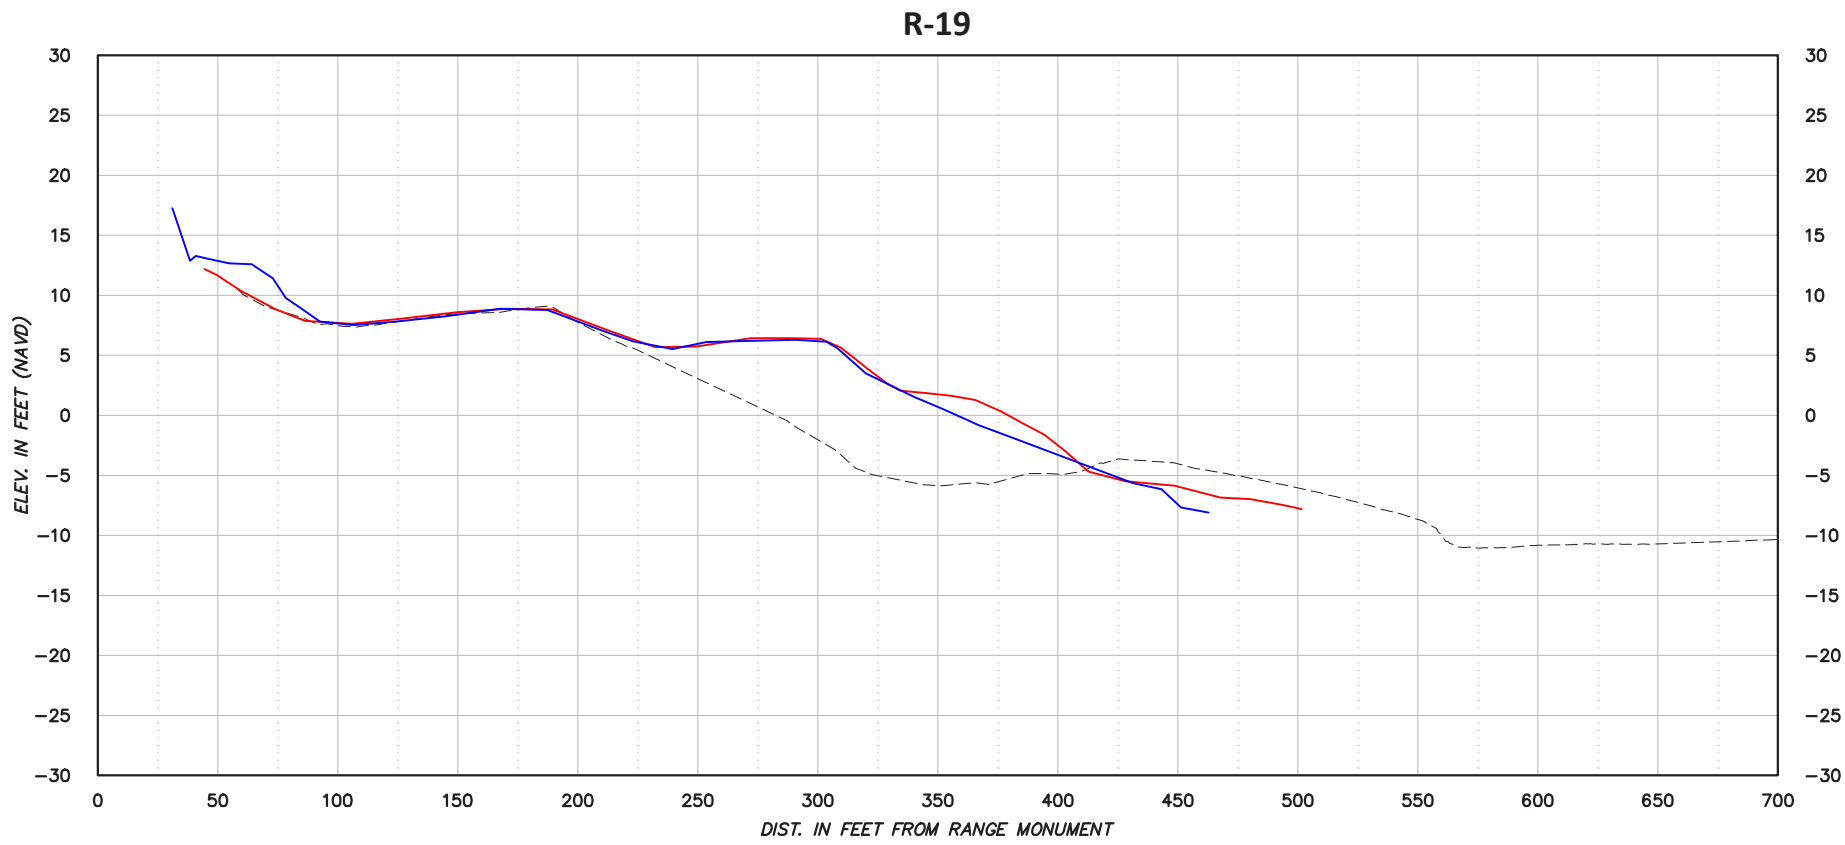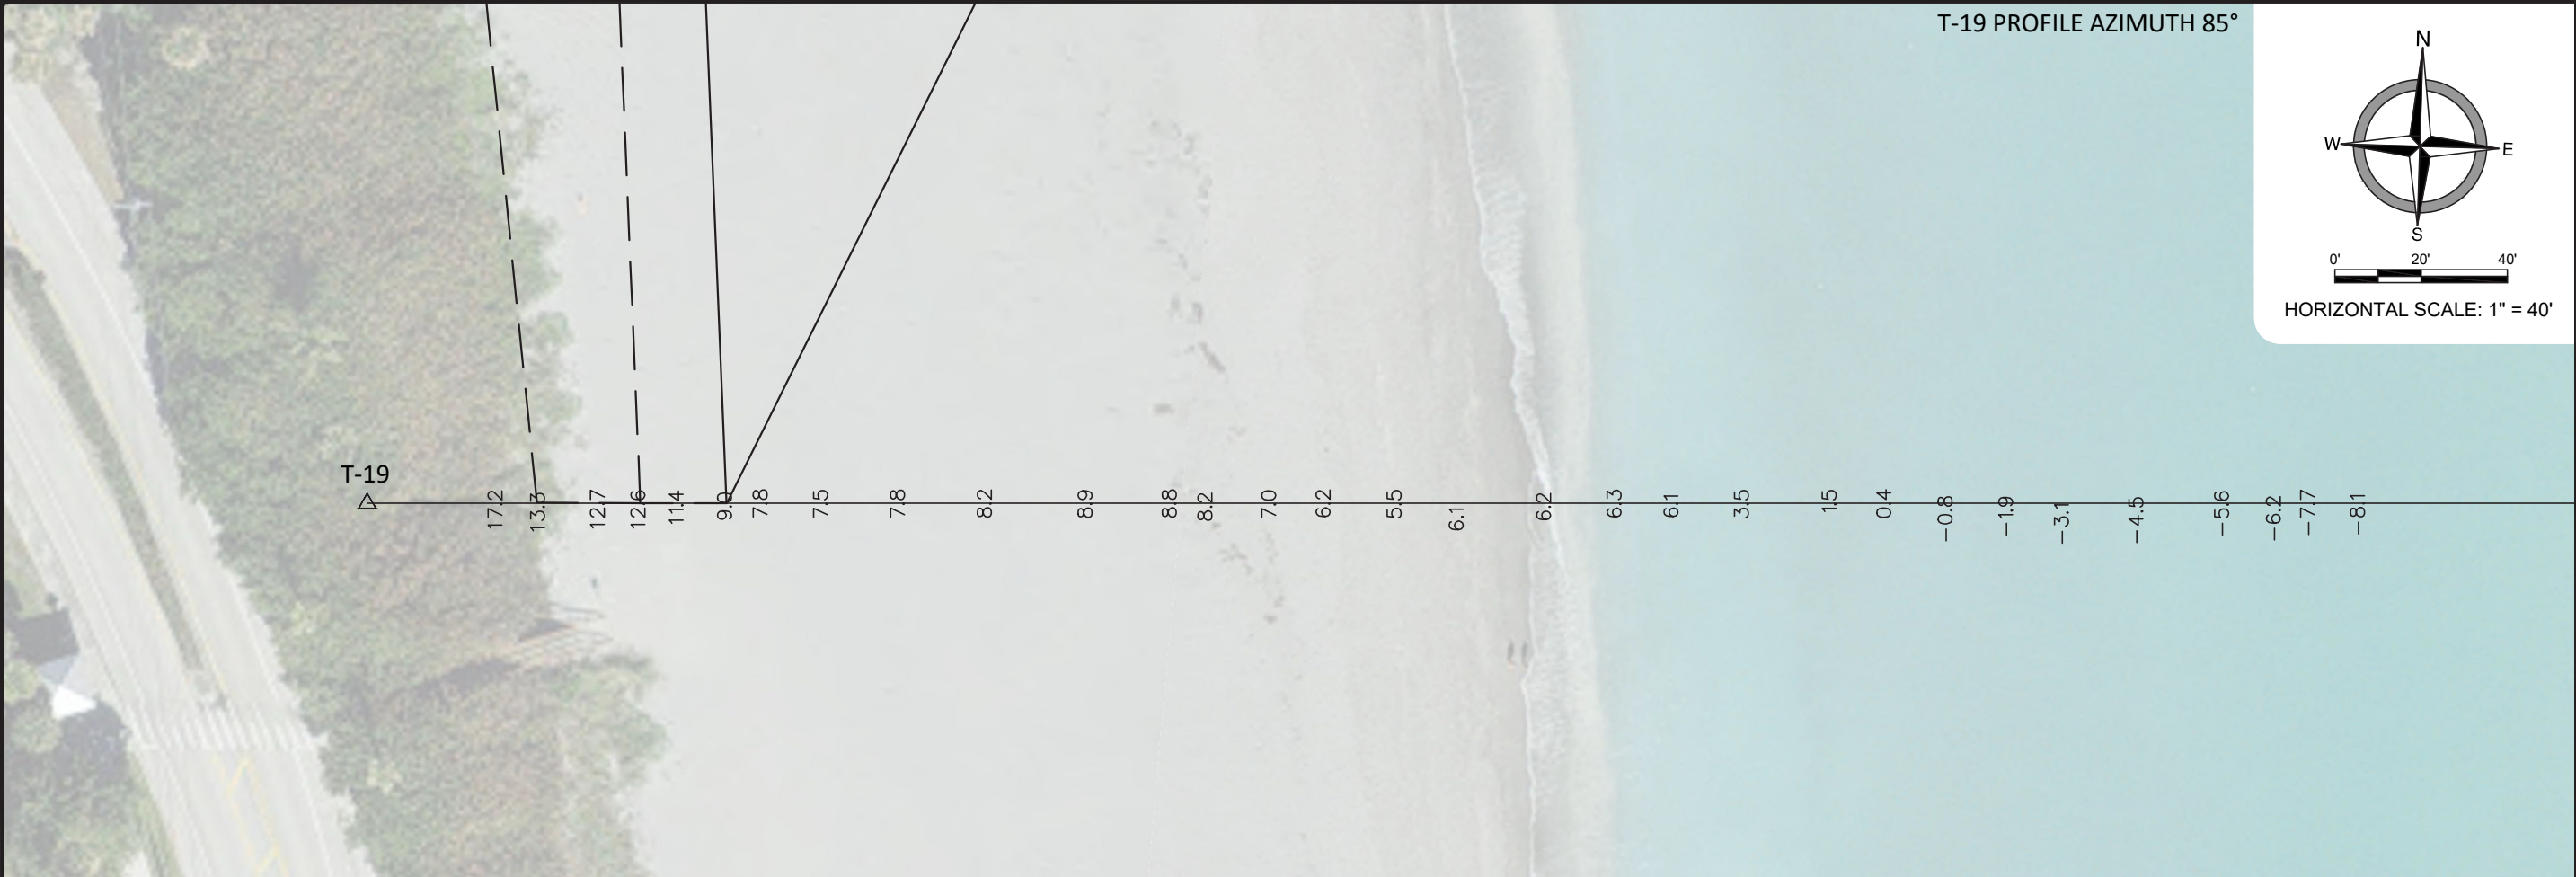

TERRAQUATIC
SURVEYING AND MAPPING

DRAWING: JUPITER SAND TRAP 2022 - POST .dwg		DRAWN BY: BL	
SCALE: 1" = 40'	DATE: 4/18/22	JOB No.: 22-1394	CHECKED BY: BL
REV:			SHEET 8 OF 8

JUPITER SAND TRAP 2022
4/14/22 POST SURVEY PLAN & PROFILE

PREPARED BY:
TERRAQUATIC, INC
1220 TANGELO TERR, UNIT A12
DELRAY BEACH, FL 33444
TELEPHONE: (561) 806-6085
CERTIFICATE OF AUTHORIZATION NO. 7324