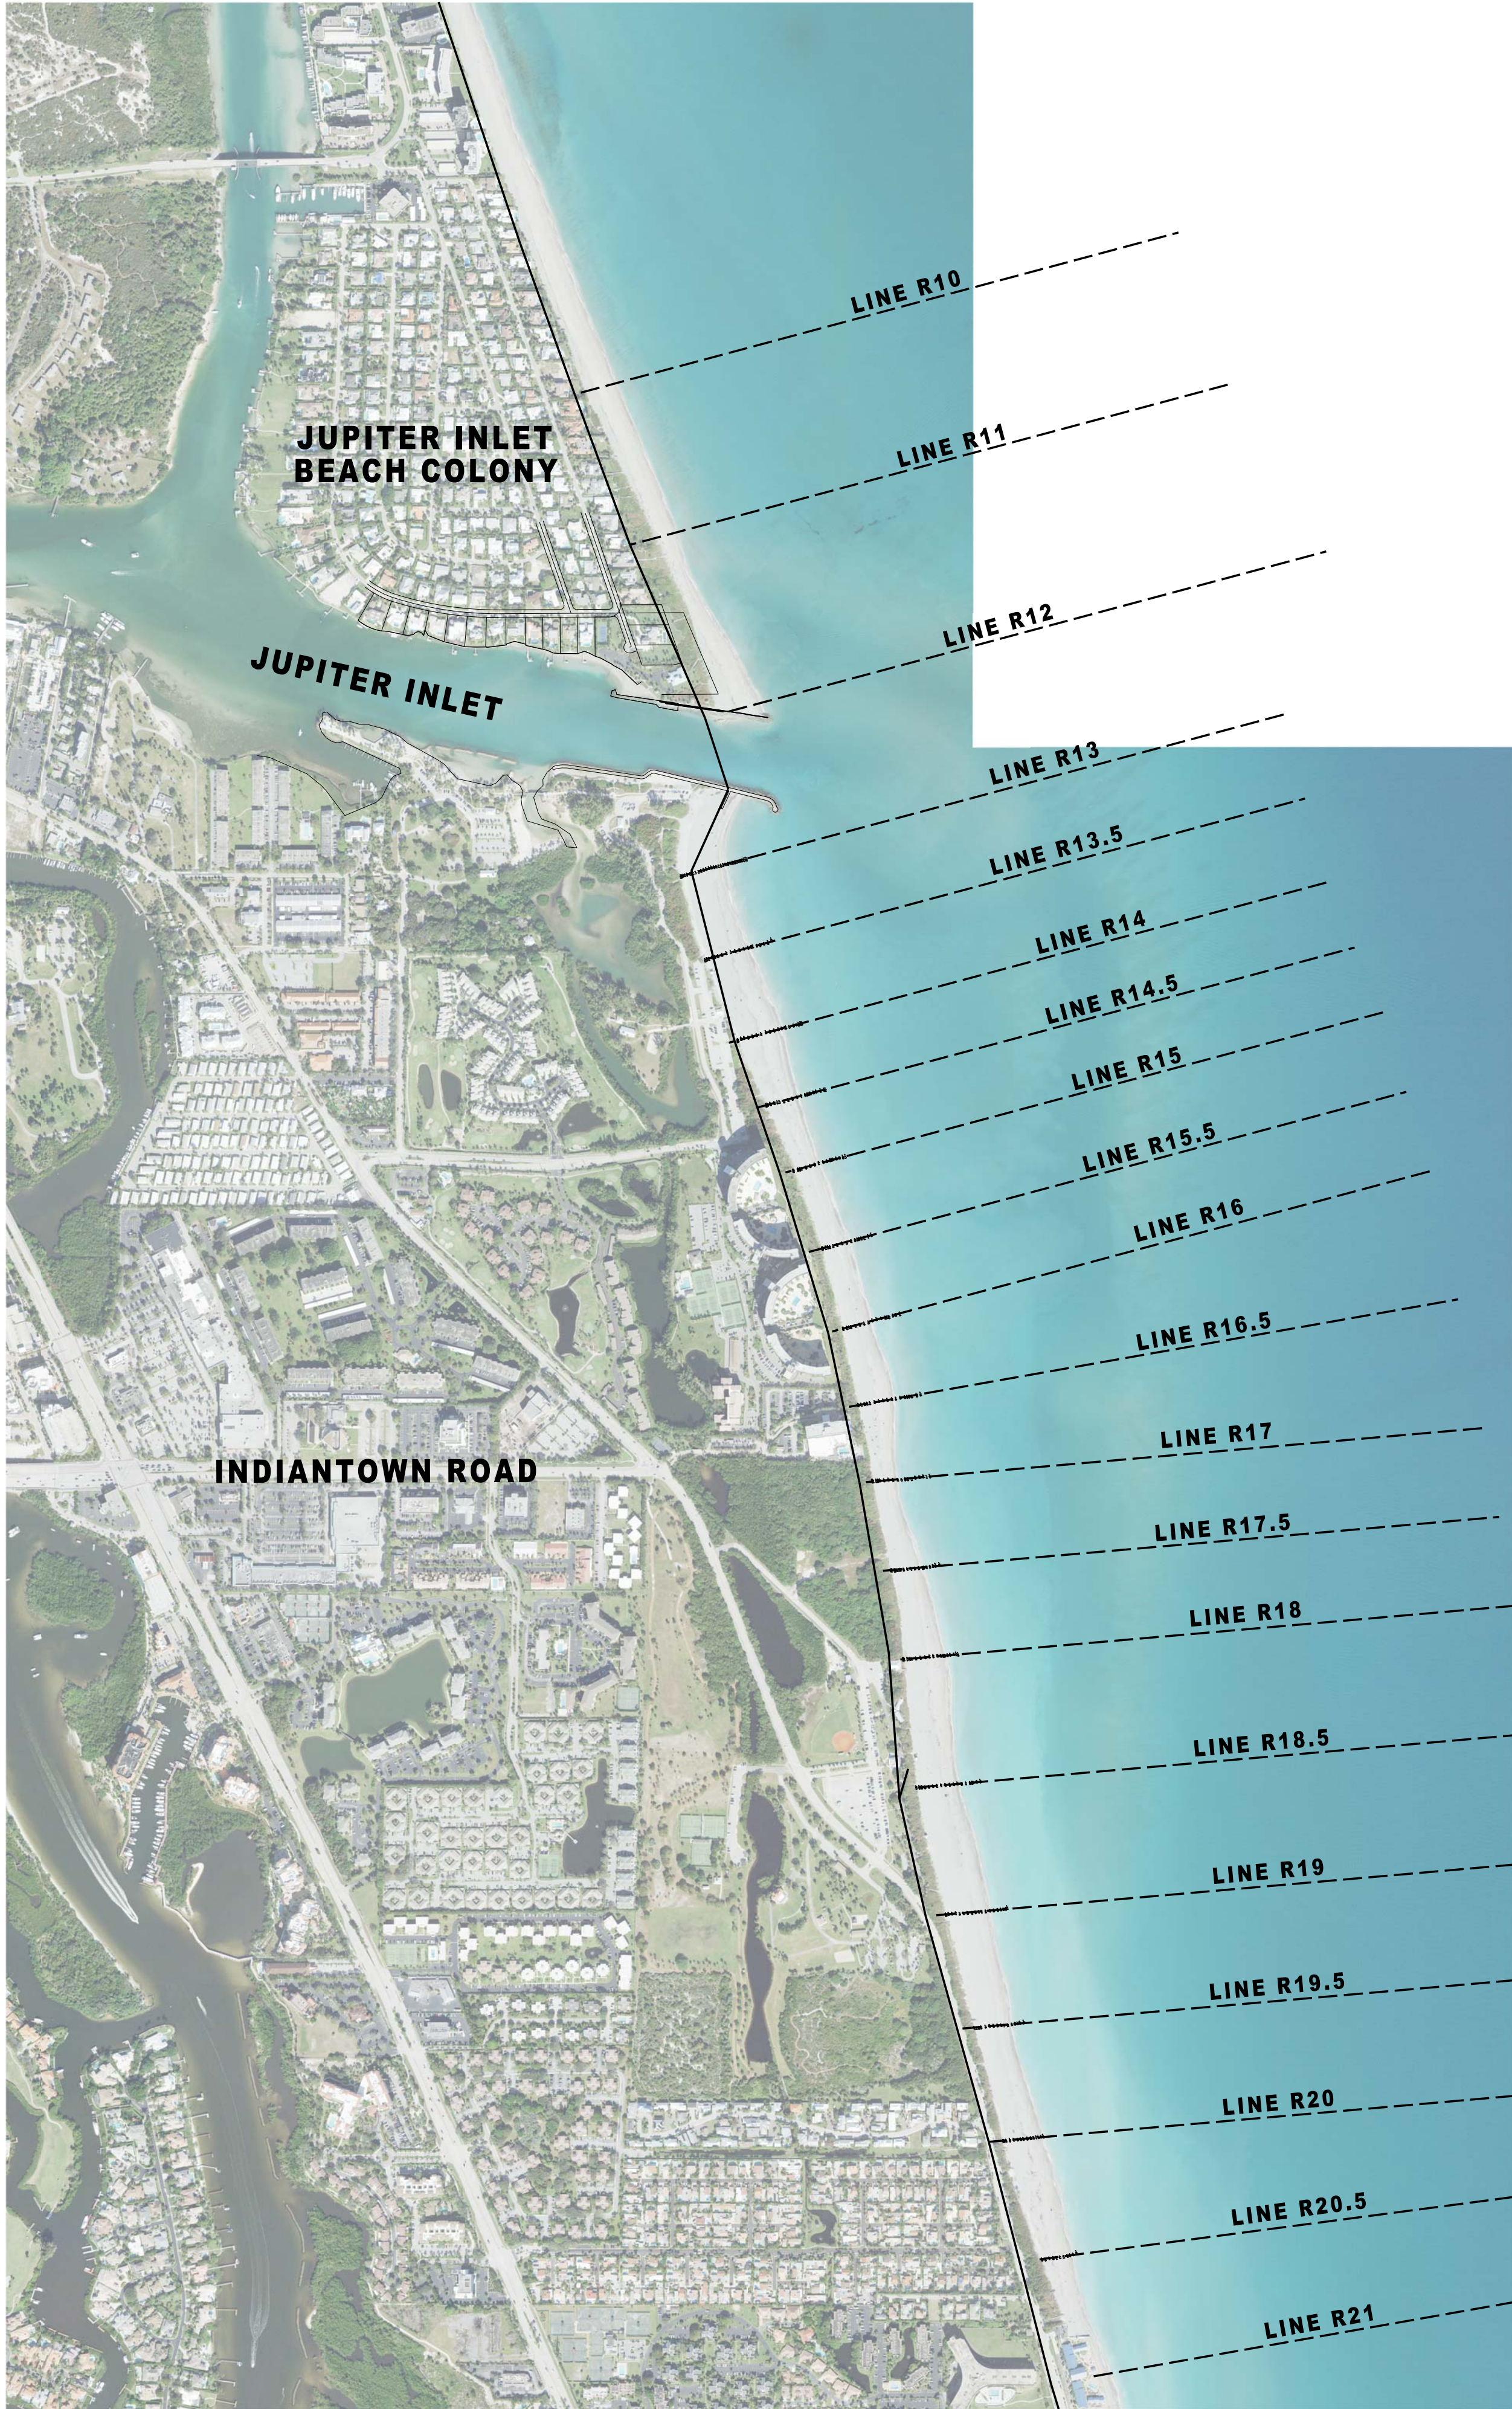


ATLANTIC OCEAN

SURVEY REPORT

1. THIS TOPOGRAPHIC SURVEY CONFORMS TO THE STANDARDS OF PRACTICE AS OUTLINED IN CHAPTER 5J-17, FLORIDA ADMINISTRATIVE CODE.
2. ELEVATIONS SHOWN ARE BASED ON N.A.V.D. OF 1988 AND ARE REFERENCED TO BENCHMARKS SET OR FOUND FOR THIS SURVEY WHICH ARE NOTED ON THE SKETCH.
3. ALL FIELD-MEASURED CONTROL MEASUREMENTS EXCEEDED AN ACCURACY OF 1" IN 7,500'.
4. THIS SURVEY WAS PERFORMED USING HIPER PRO TOPCON GPS RECEIVER.
5. THIS SURVEY IS PREPARED ONLY FOR THE PARTIES LISTED BELOW AND IS NOT ASSIGNABLE. PREPARED FOR: JUPITER INLET DISTRICT
6. © COPYRIGHT 2022 BY LIDBERG LAND SURVEYING, INC. THE SKETCH OF SURVEY AND SURVEY REPORT COMPRISE THE COMPLETE SURVEY. THIS SURVEY IS NOT VALID UNLESS THE SKETCH AND REPORT ACCOMPANY EACH OTHER. REPRODUCTIONS OF THIS SURVEY ARE NOT VALID WITHOUT THE ORIGINAL RAISED SEAL OF A FLORIDA LICENSED SURVEYOR AND MAPPER EMPLOYED BY LIDBERG LAND SURVEYING, INC.

LIDBERG LAND SURVEYING, INC.

DATE OF SURVEY: MARCH 1, 2022

BY: DAVID C. LIDBERG
PROFESSIONAL SURVEYOR AND MAPPER
FLORIDA CERTIFICATE No. 3613

(M) • MEASURED WITH GPS
(P) • PUBLISHED DATUM

DATE:	REVISIONS:	BY:






**LIDBERG LAND
SURVEYING, INC.**

675 West Indiantown Road, Suite 200,
Jupiter, Florida 33458 TEL. 561-746-8454

**TOPOGRAPHIC SURVEY
JUPITER INLET
R-13 THROUGH R-21
PREPARED FOR:
JUPITER INLET DISTRICT**

CAD: K:\UST \ 064143 \ JD \ JD 2022-03 \ 22-015-106.DGN			
REF.			
FLD. K.F.	FB. PG.	JOB 22-015-106	
OFF. R.J.W.	799 59	DATE	03/01/2022
CKD. D.C.L.	SHEET 1 OF 4	DWG.	022-015

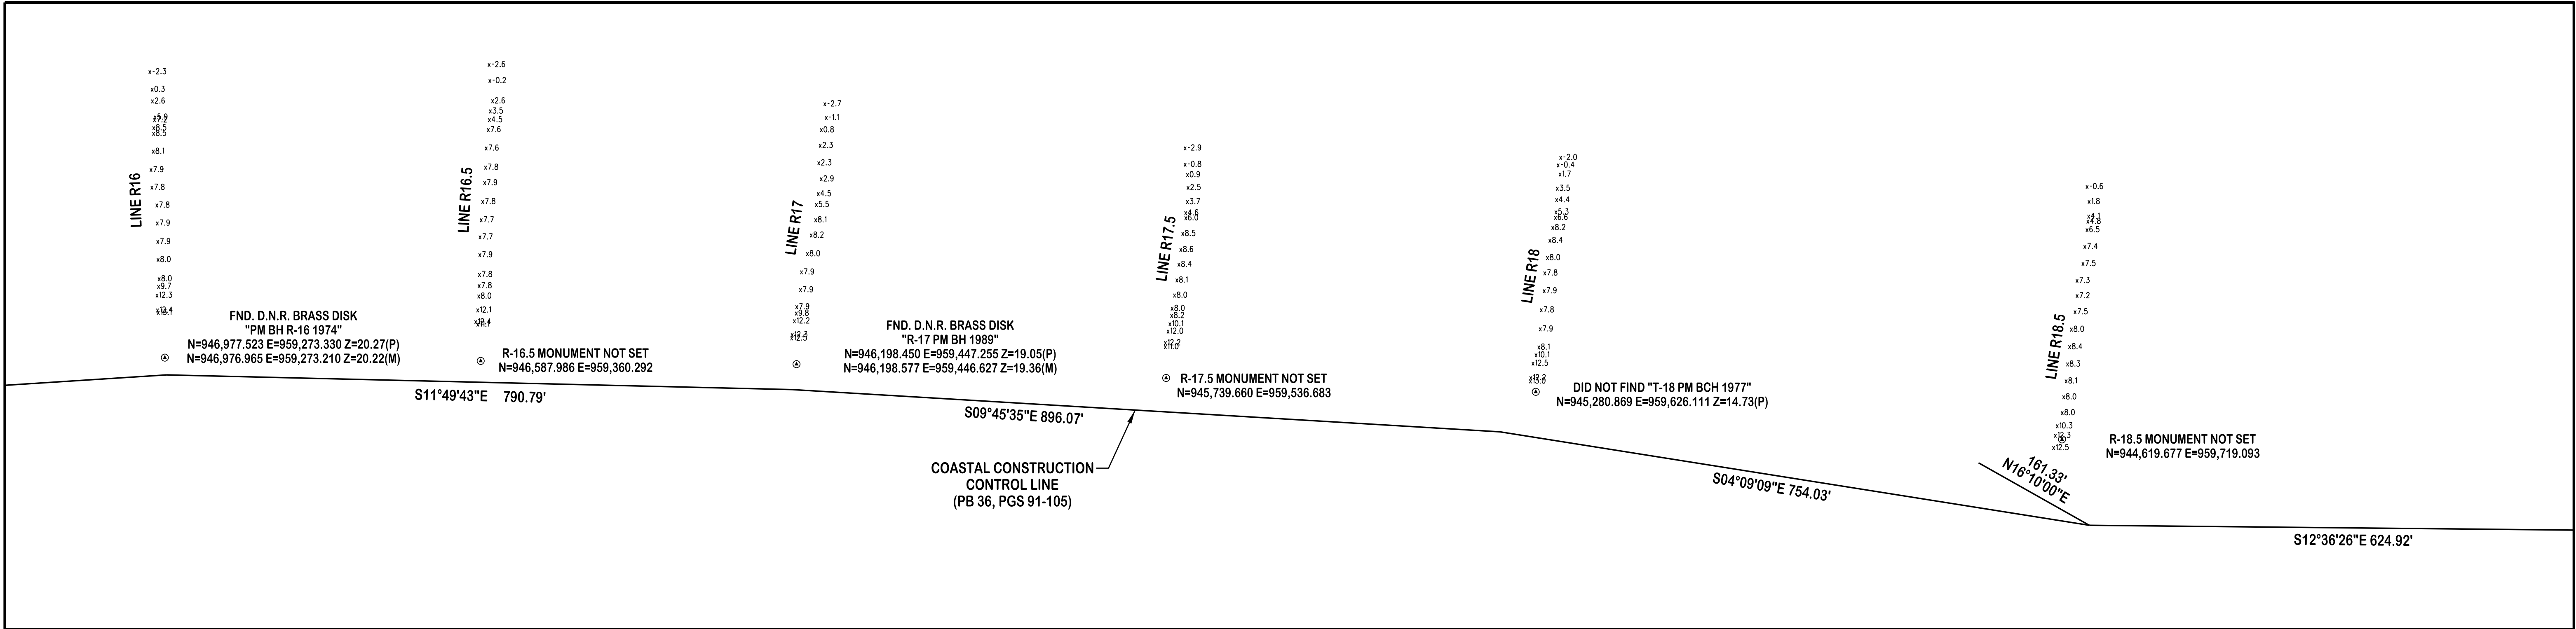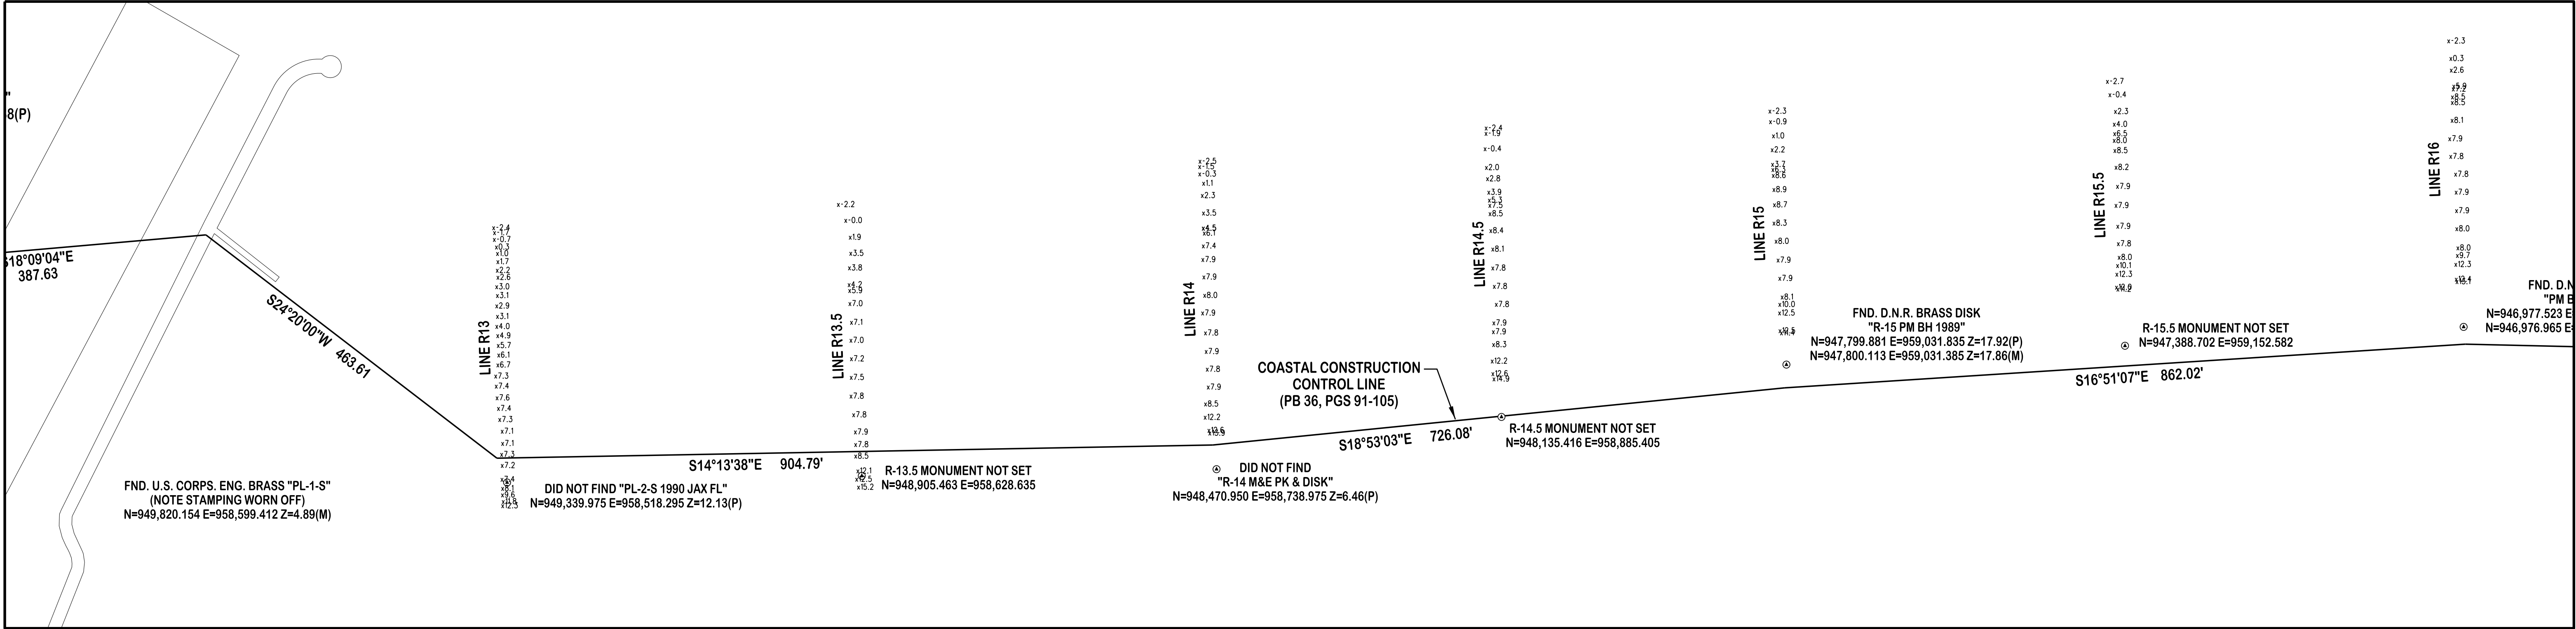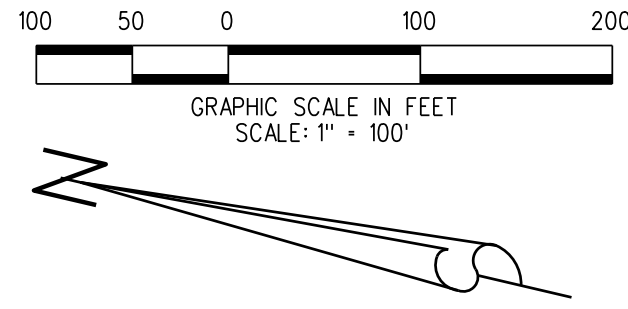

(M) • MEASURED WITH GPS
(P) • PUBLISHED DATUM

DATE:	REVISIONS:	BY:





LIDBERG LAND

SURVEYING, INC.

675 West Indiantown Road, Suite 200,
Jupiter, Florida 33458 TEL. 561-746-8454

TOPOGRAPHIC SURVEY
JUPITER INLET
R-13 THROUGH R-21
PREPARED FOR:
JUPITER INLET DISTRICT

CAD.	K:\JUST \ 064143 \ JID \ JID 2022-03 \ 22-015-106.DGN		
REF.			
FLD.	K.F.	FB.	PG.
OFF.	R.J.W.	799	59
CKD.	D.C.L.	SHEET	2 OF 4
		DWG.	022-015

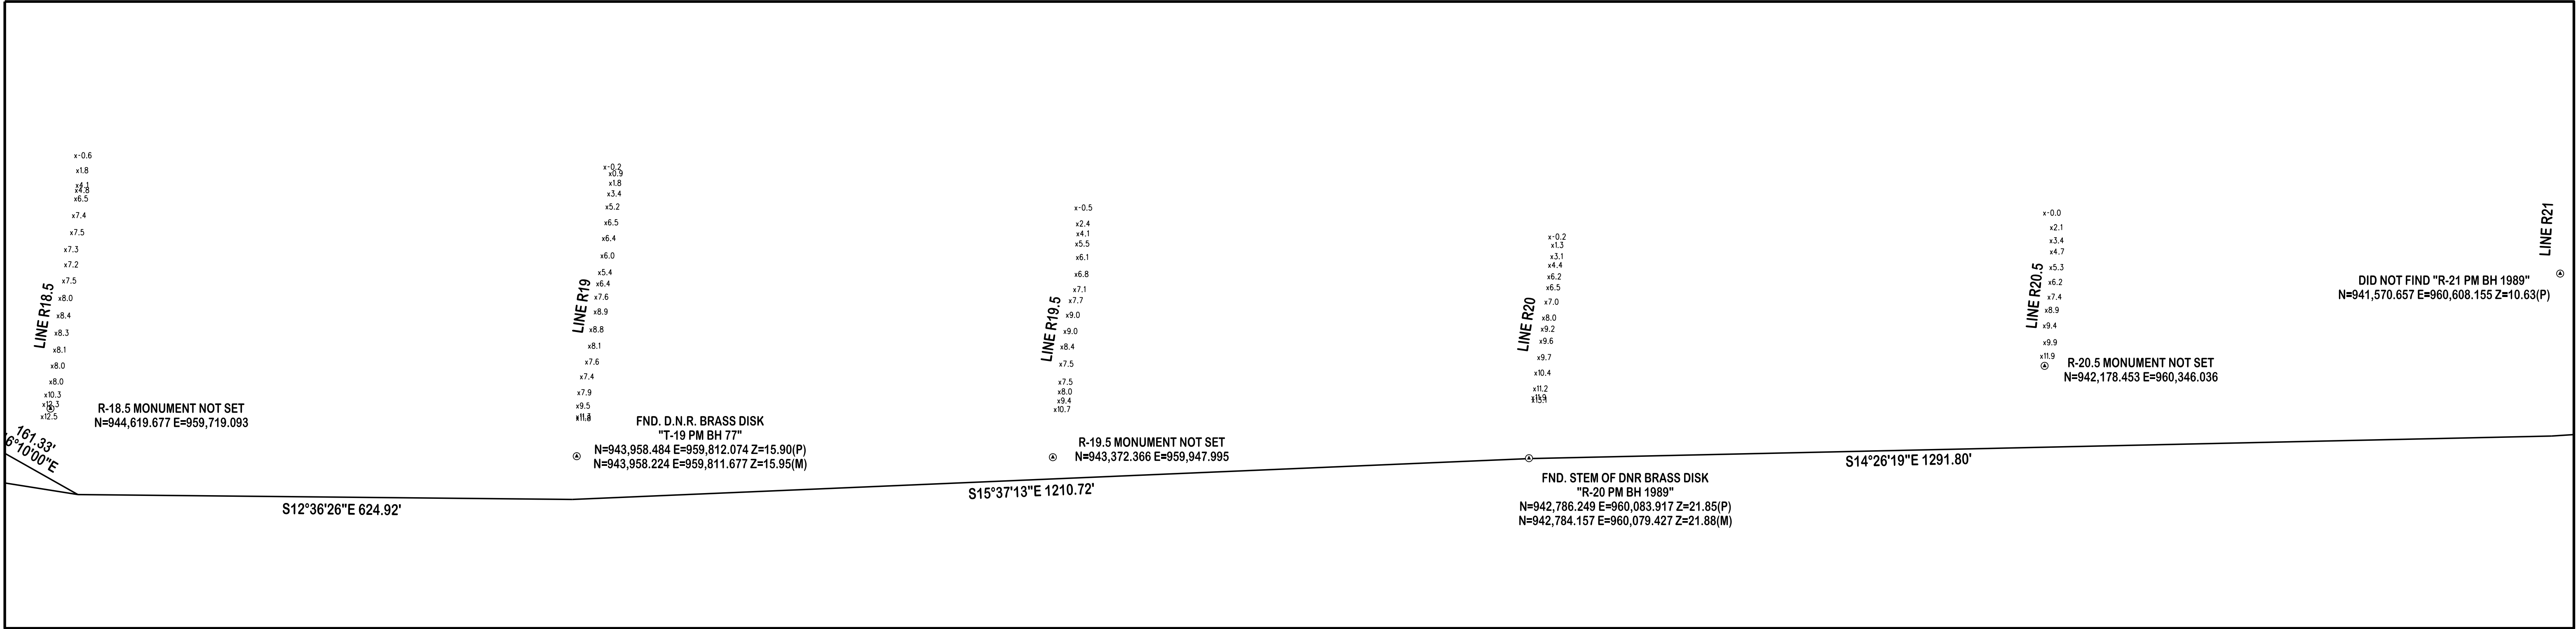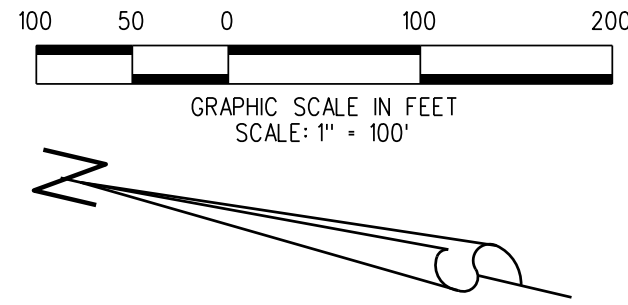

(M) = MEASURED WITH GPS
(P) = PUBLISHED DATUM

DATE:	REVISIONS:	BY:



LIDBERG LAND

















SURVEYING, INC.

LB4431

675 West Indiantown Road, Suite 200,
Jupiter, Florida 33458 TEL: 561-746-8454

TOPOGRAPHIC SURVEY
JUPITER INLET
R-13 THROUGH R-21
PREPARED FOR:
JUPITER INLET DISTRICT

CAD: K:\JST \ 064143 \ JID \ JID 2022-03 \ 22-015-106.DGN			
REF:			
FLD.	K.F.	FB.	PG.
OFF.	R.J.W.	799	59
CKD.	D.C.L.	SHEET 3 OF 4	DWG. 022-015

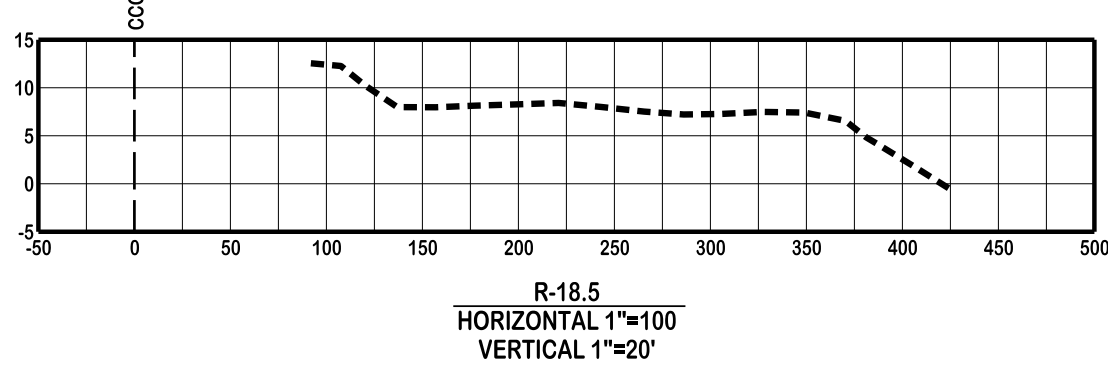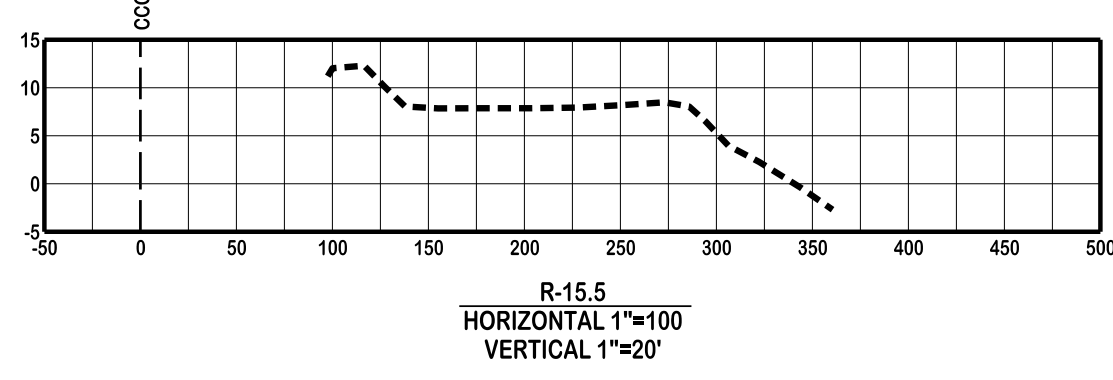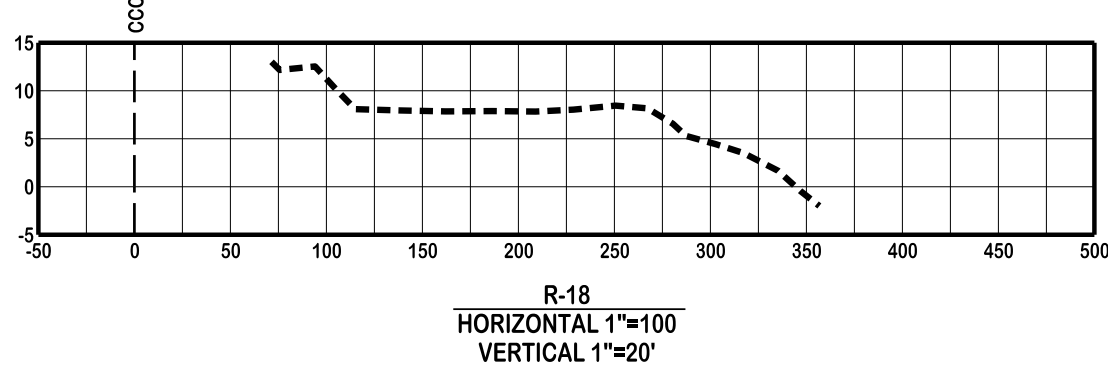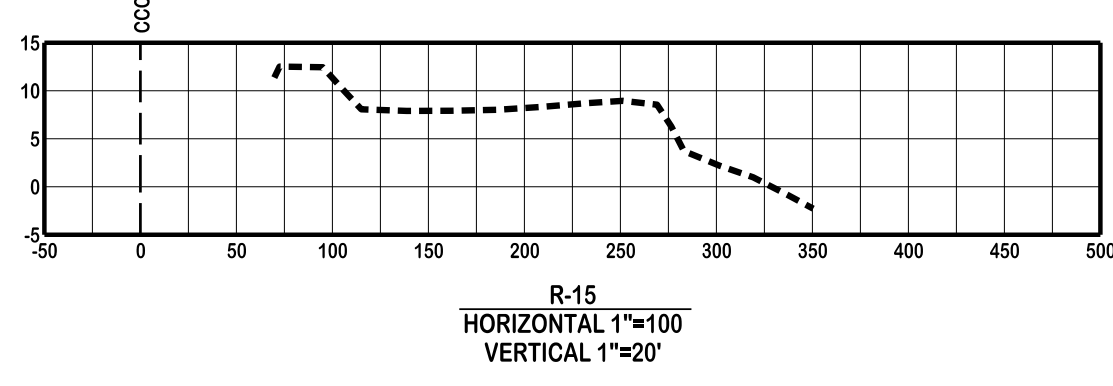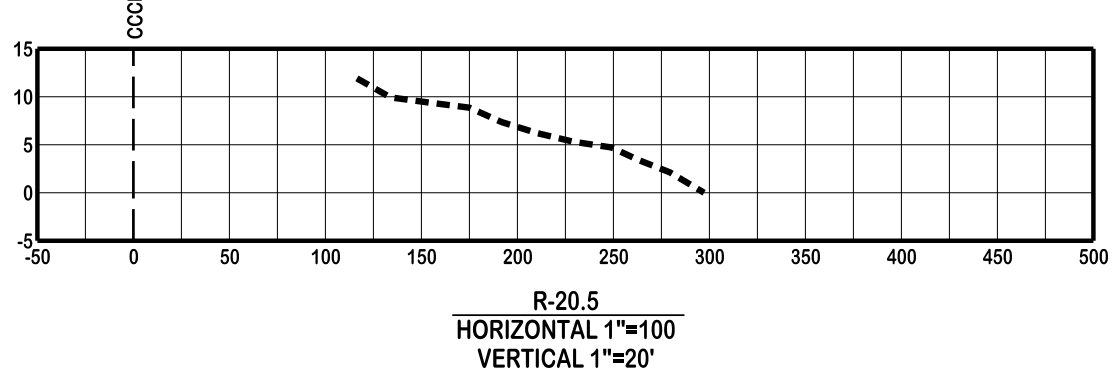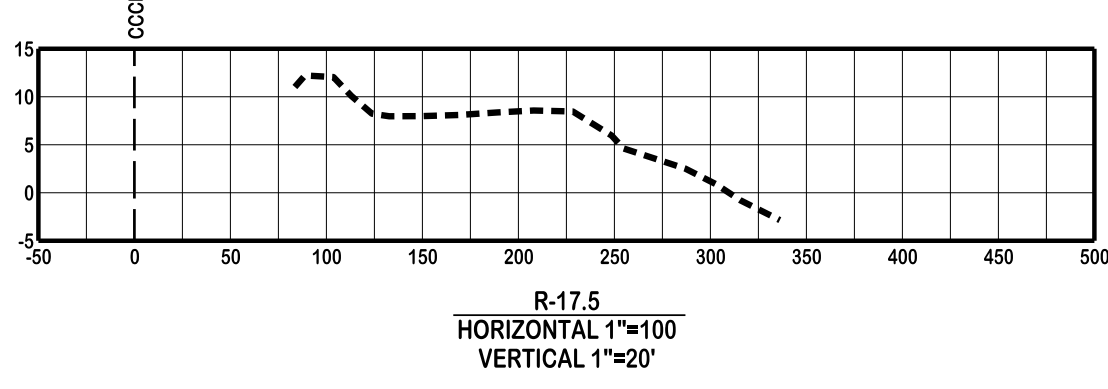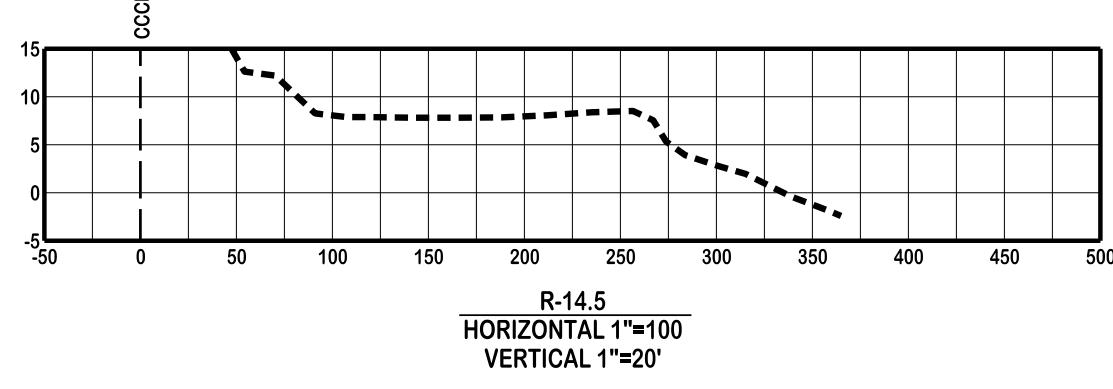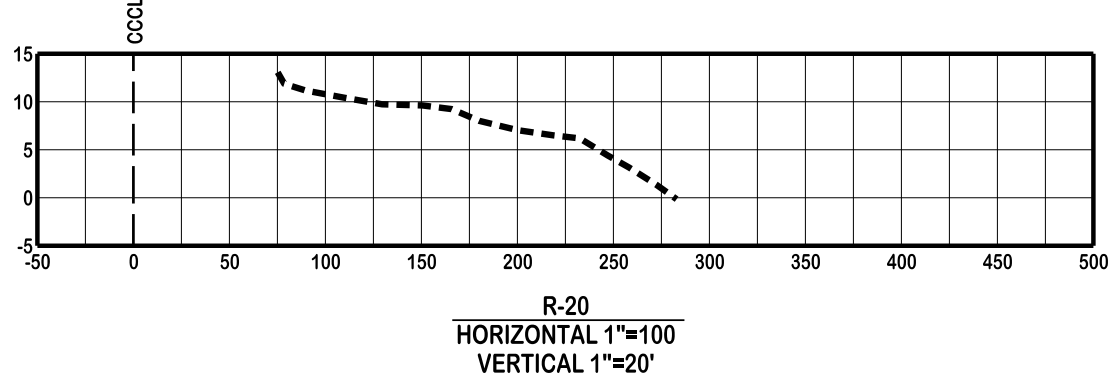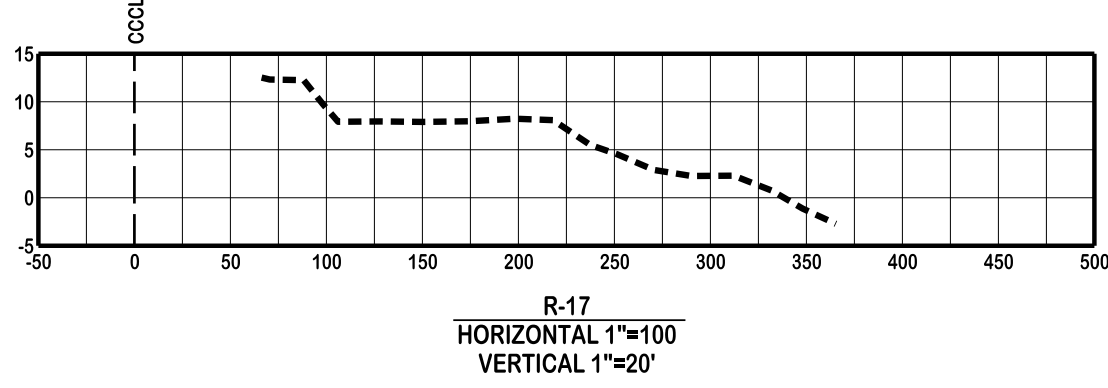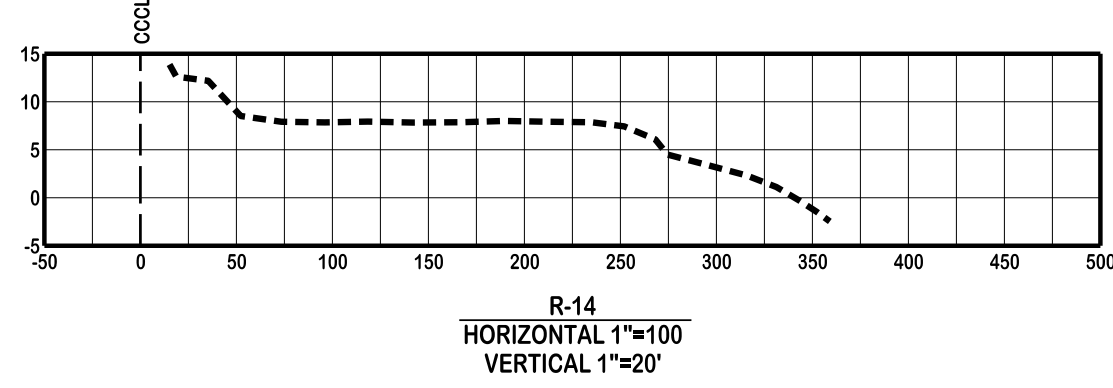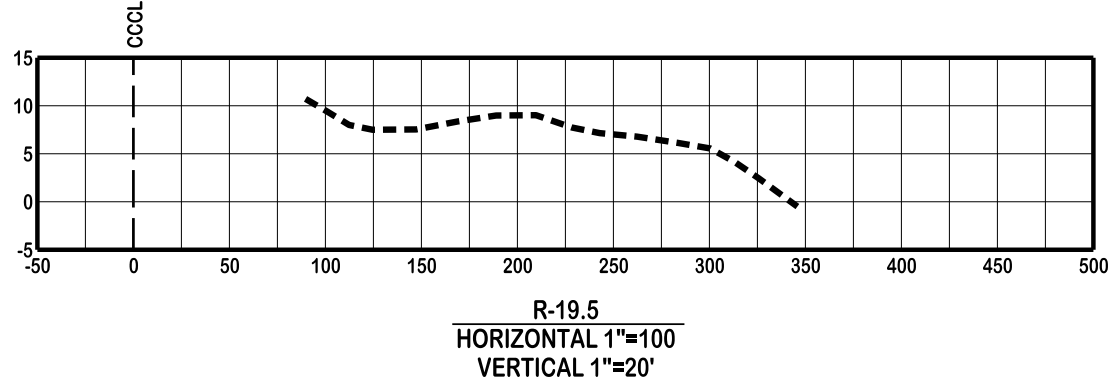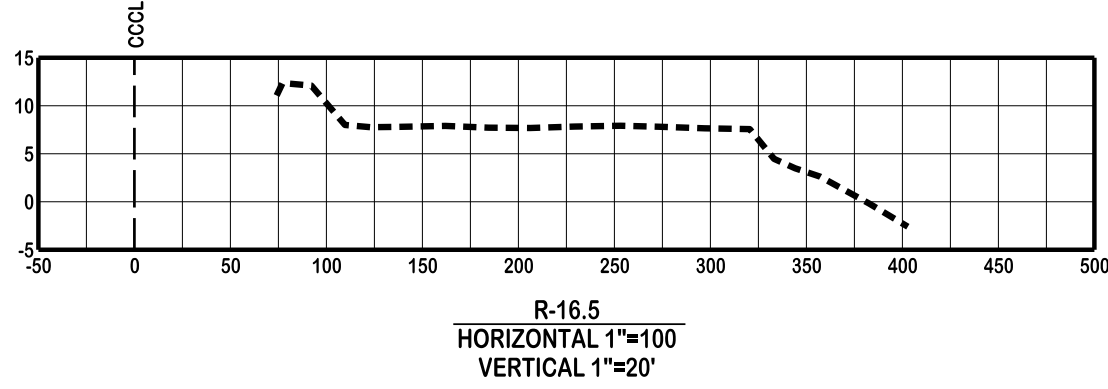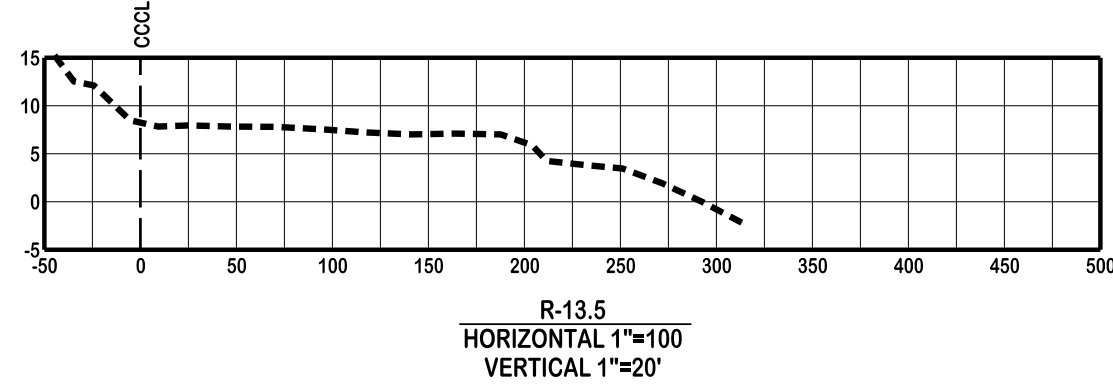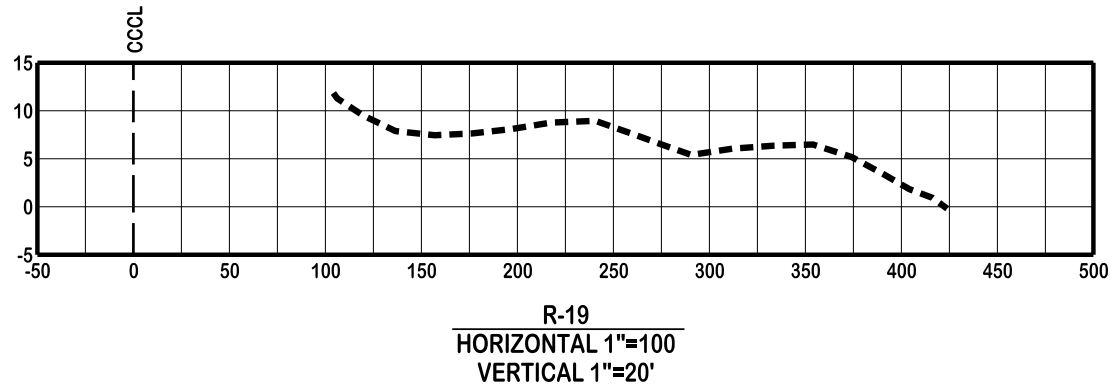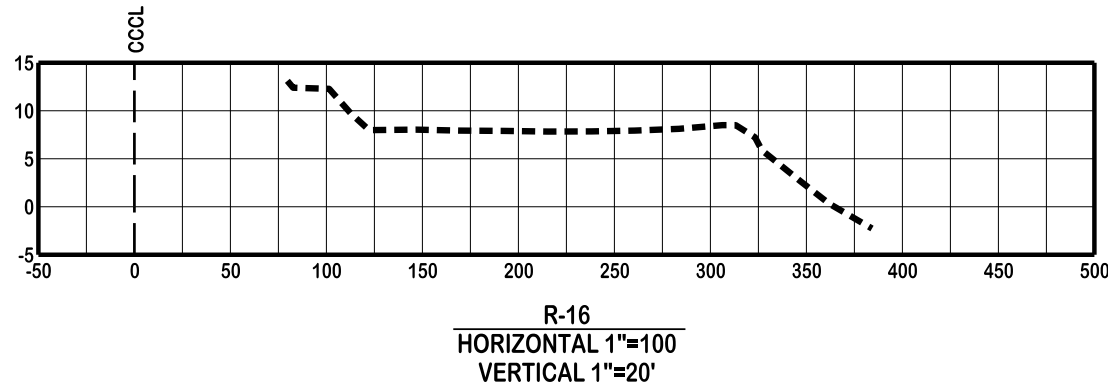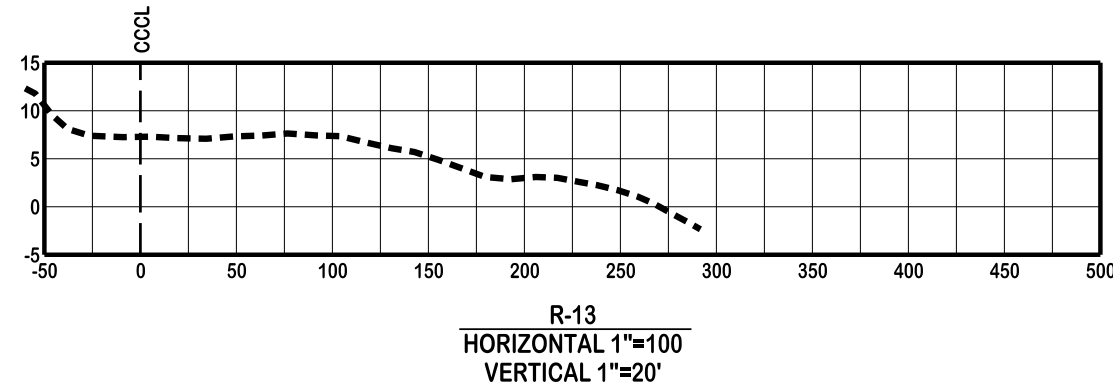

(M) • MEASURED WITH GPS
(P) • PUBLISHED DATUM

DATE:	REVISIONS:	BY:



**LIDBERG LAND
SURVEYING, INC.**

675 West Indiantown Road, Suite 200,
Jupiter, Florida 33458 TEL: 561-746-8454

LB4431

**TOPOGRAPHIC SURVEY
JUPITER INLET
R-13 THROUGH R-21
PREPARED FOR:
JUPITER INLET DISTRICT**

CAD: K:\JST \ 064143 \ JD \ JD 2022-03 \ 22-015-106.DGN

REF.

FLD. K.F. FB. PG. JOB 22-015-106

OFF. R.J.W. 799 59 DATE 03/01/2022

CKD. D.C.L. SHEET 4 OF 4 DWG. 022-015