


A	B	C	D	E	F
---	---	---	---	---	---

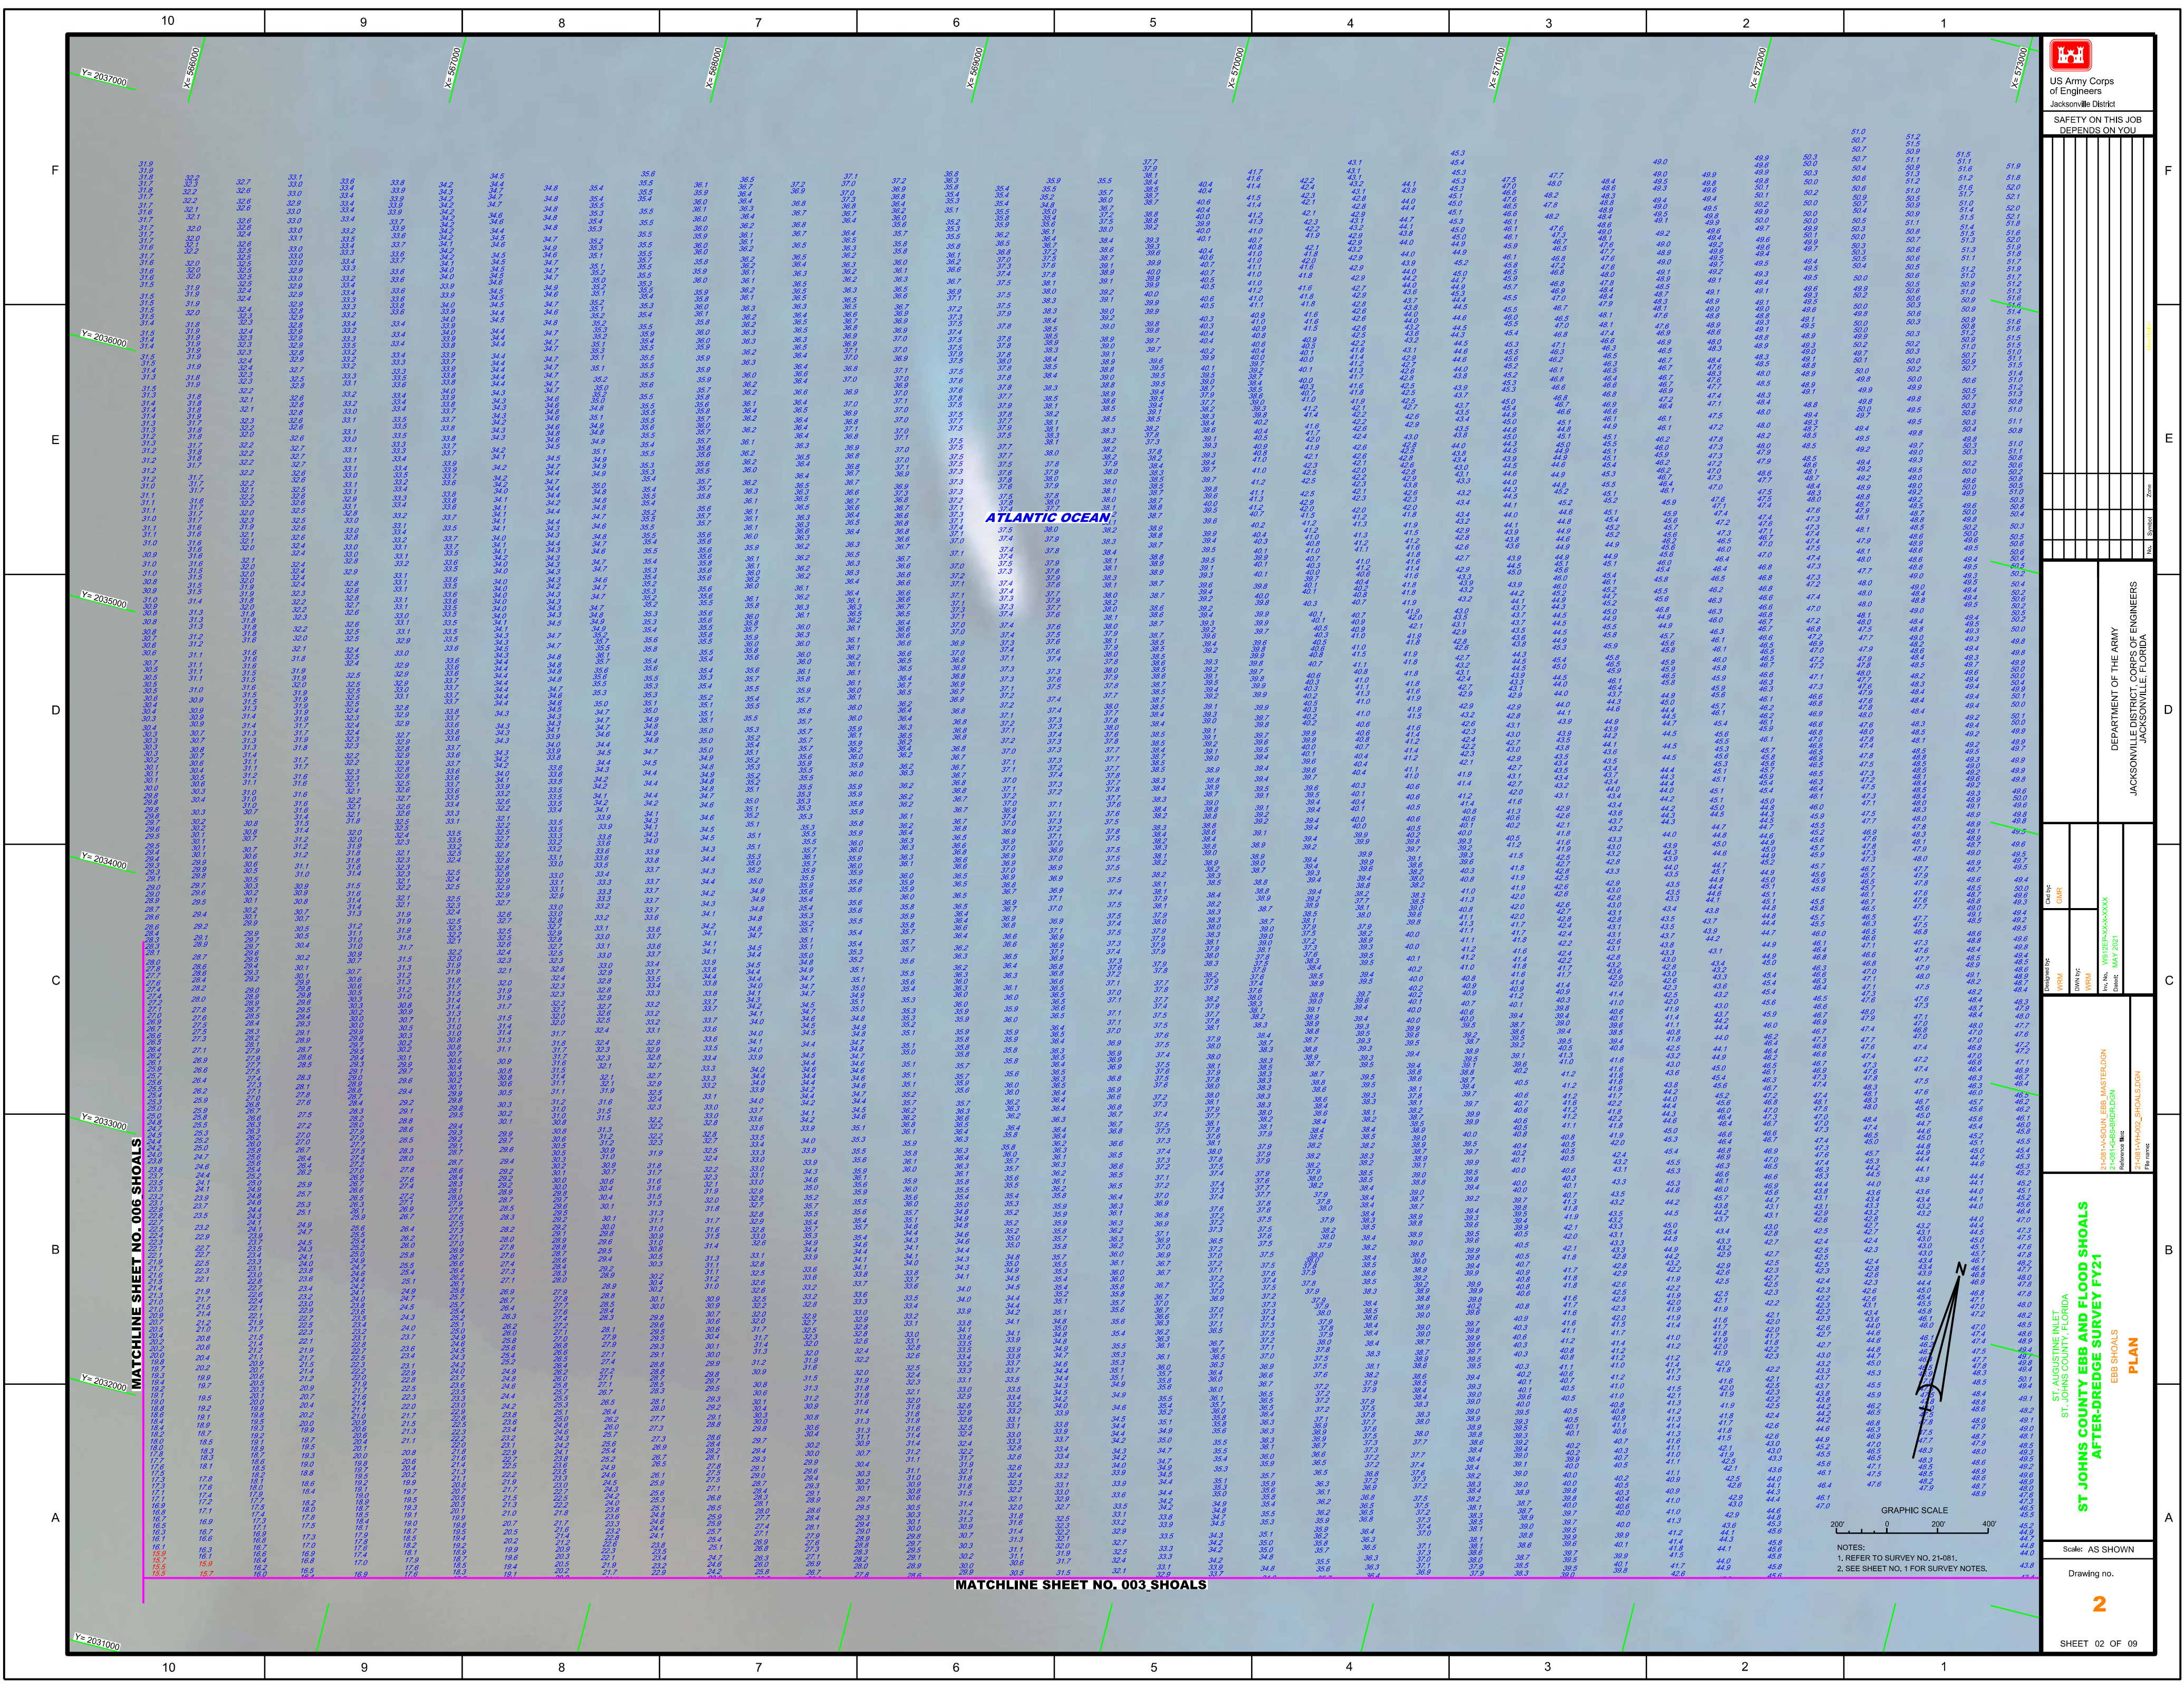

A

-



US Army Corps of Engineers
Jacksonville District

SAFETY ON THIS JOB
DEPENDS ON YOU

ST. AUGUSTINE INLET
ST. JOHNS COUNTY, FLORIDA

ST. JOHNS COUNTY EBB AND FLOOD SHOALS
AFTER-DREDGE SURVEY FY21


EBB SHOALS

PLAN

Scale: AS SHOWN

Drawing no.

SHEET 02 OF 09

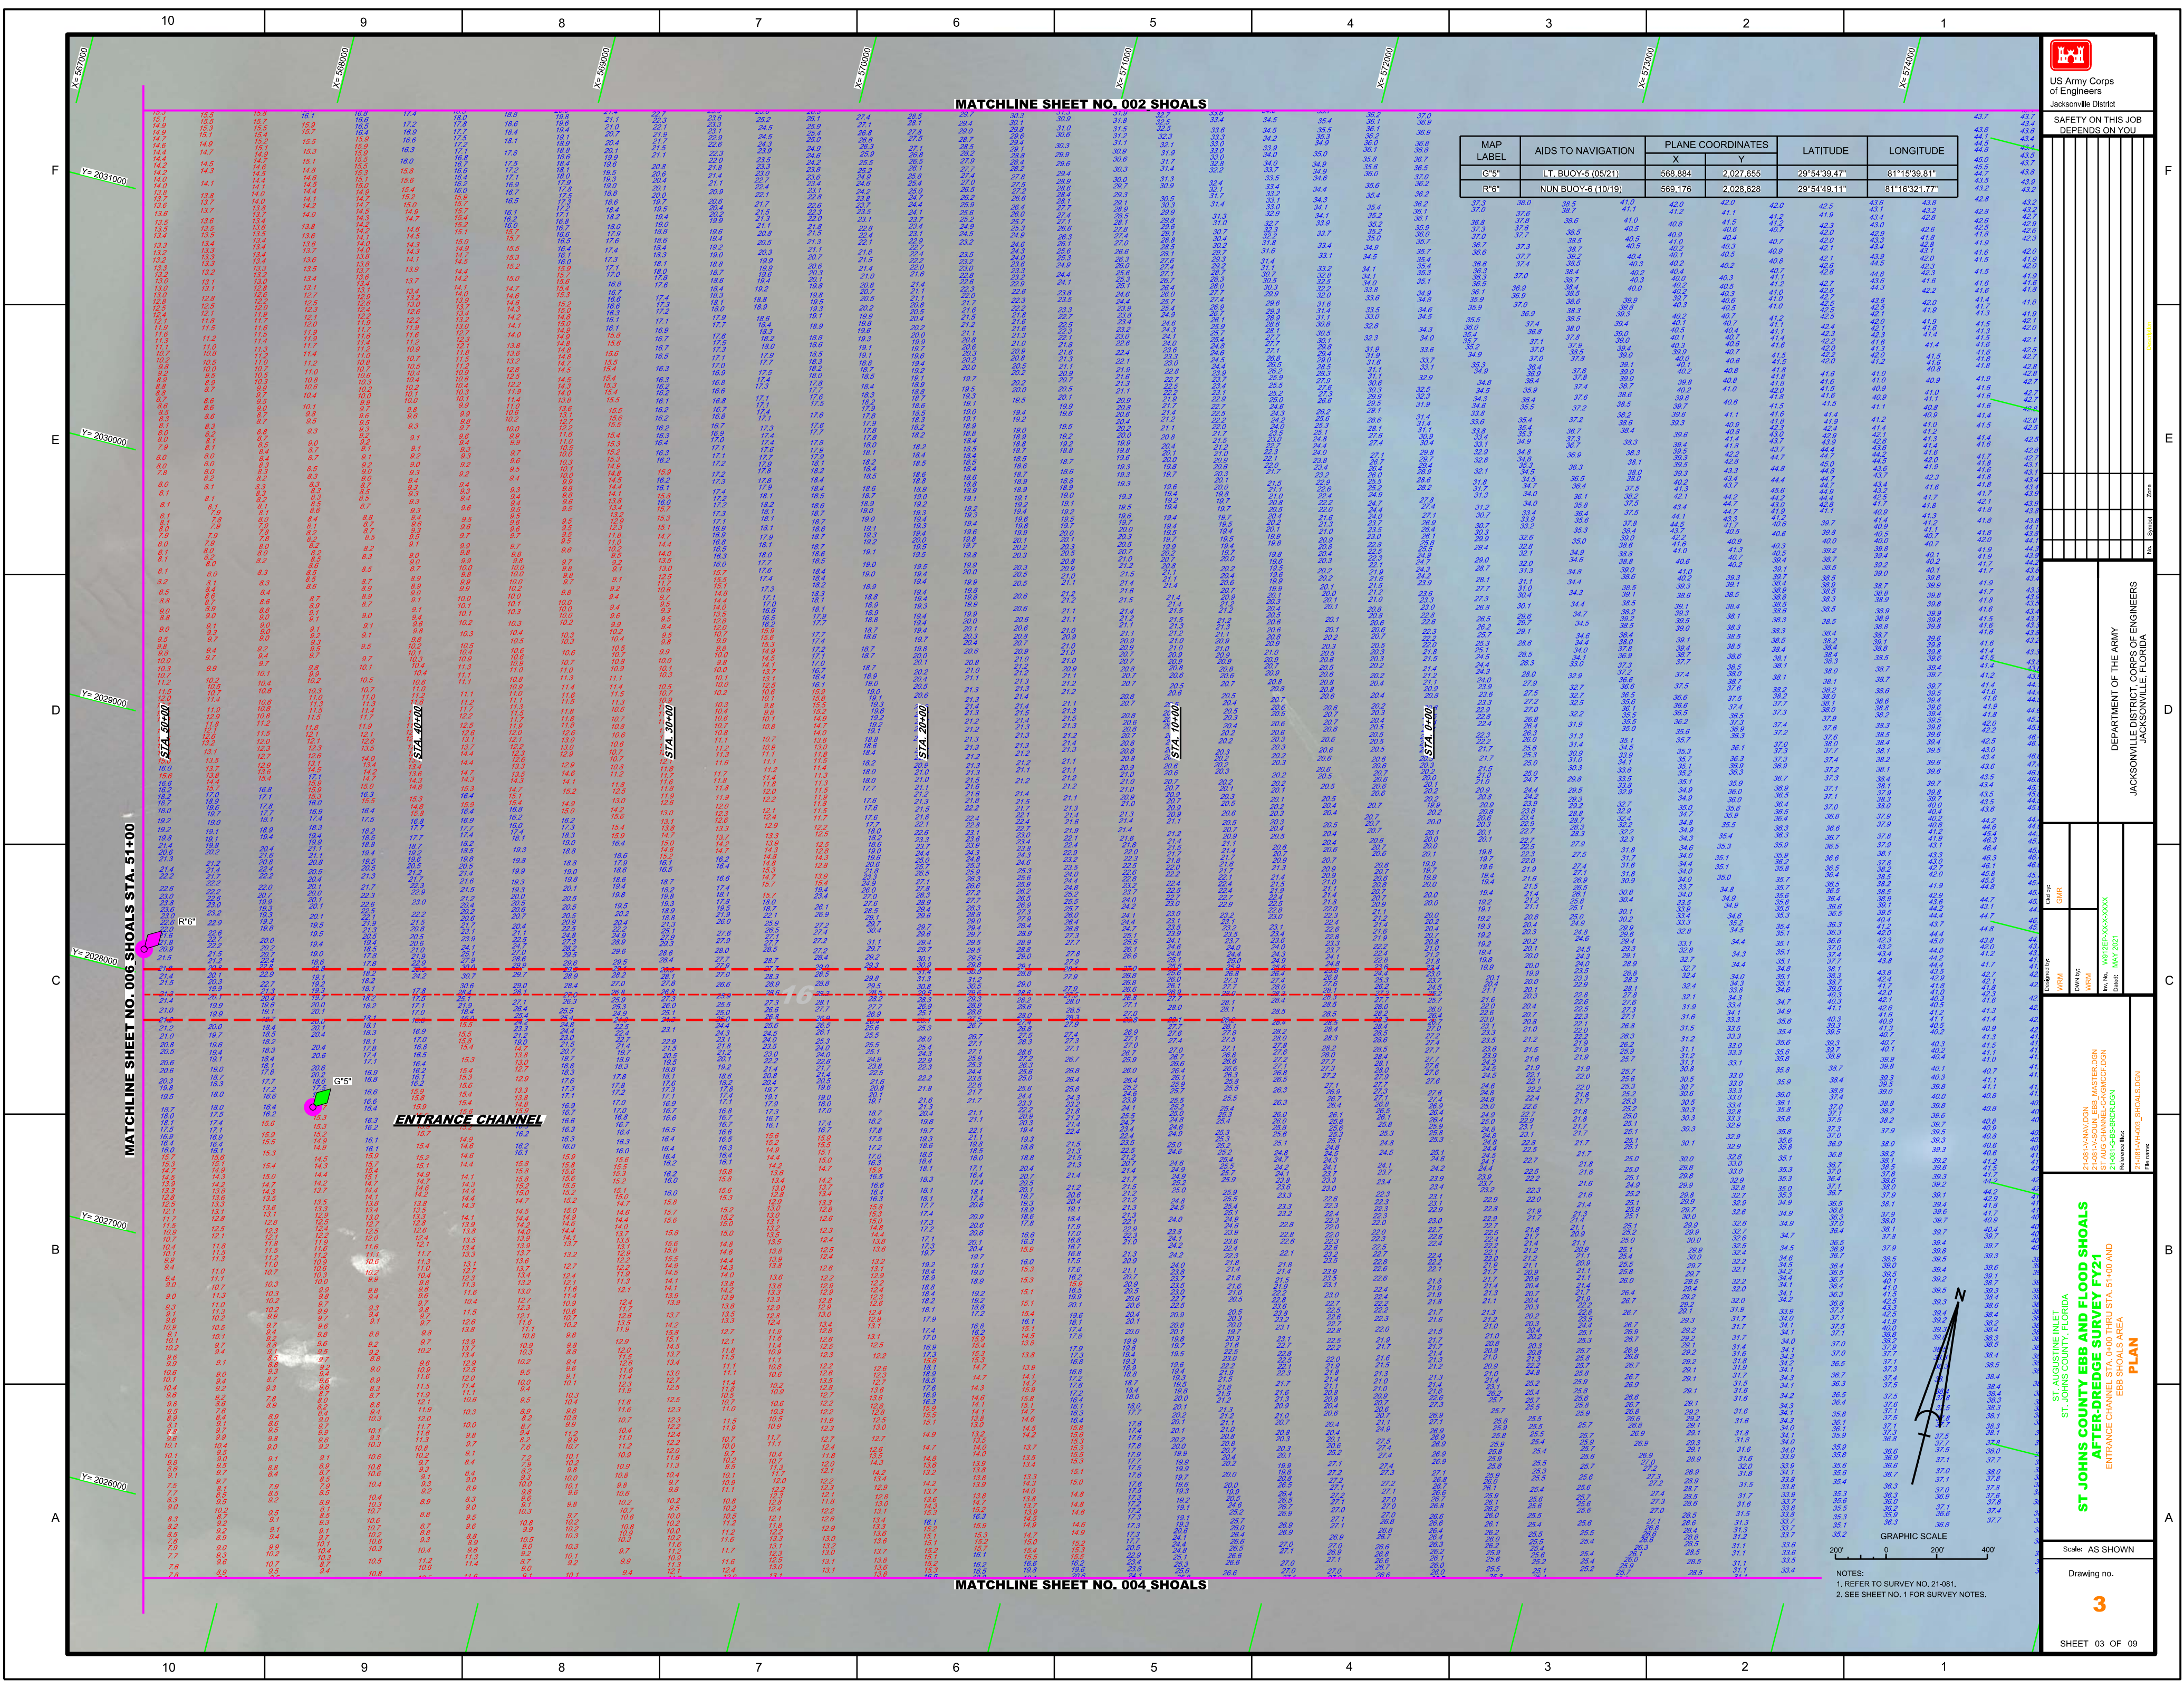

US Army Corps of Engineers
Jacksonville District

SAFETY ON THIS JOB
DEPENDS ON YOU

ST. AUGUSTINE INLET
ST. JOHNS COUNTY, FLORIDA


ST. JOHNS COUNTY EBB AND FLOOD SHOALS
AFTER-DREDGE SURVEY FY21
ENTRANCE CHANNEL STA. 0+00 THRU STA. 51+00 AND
EBB SHOALS AREA

DEPARTMENT OF THE ARMY
JACKSONVILLE DISTRICT, CORPS OF ENGINEERS
JACKSONVILLE, FLORIDA

Scale: AS SHOWN

Drawing No. 3

SHEET 03 OF 09

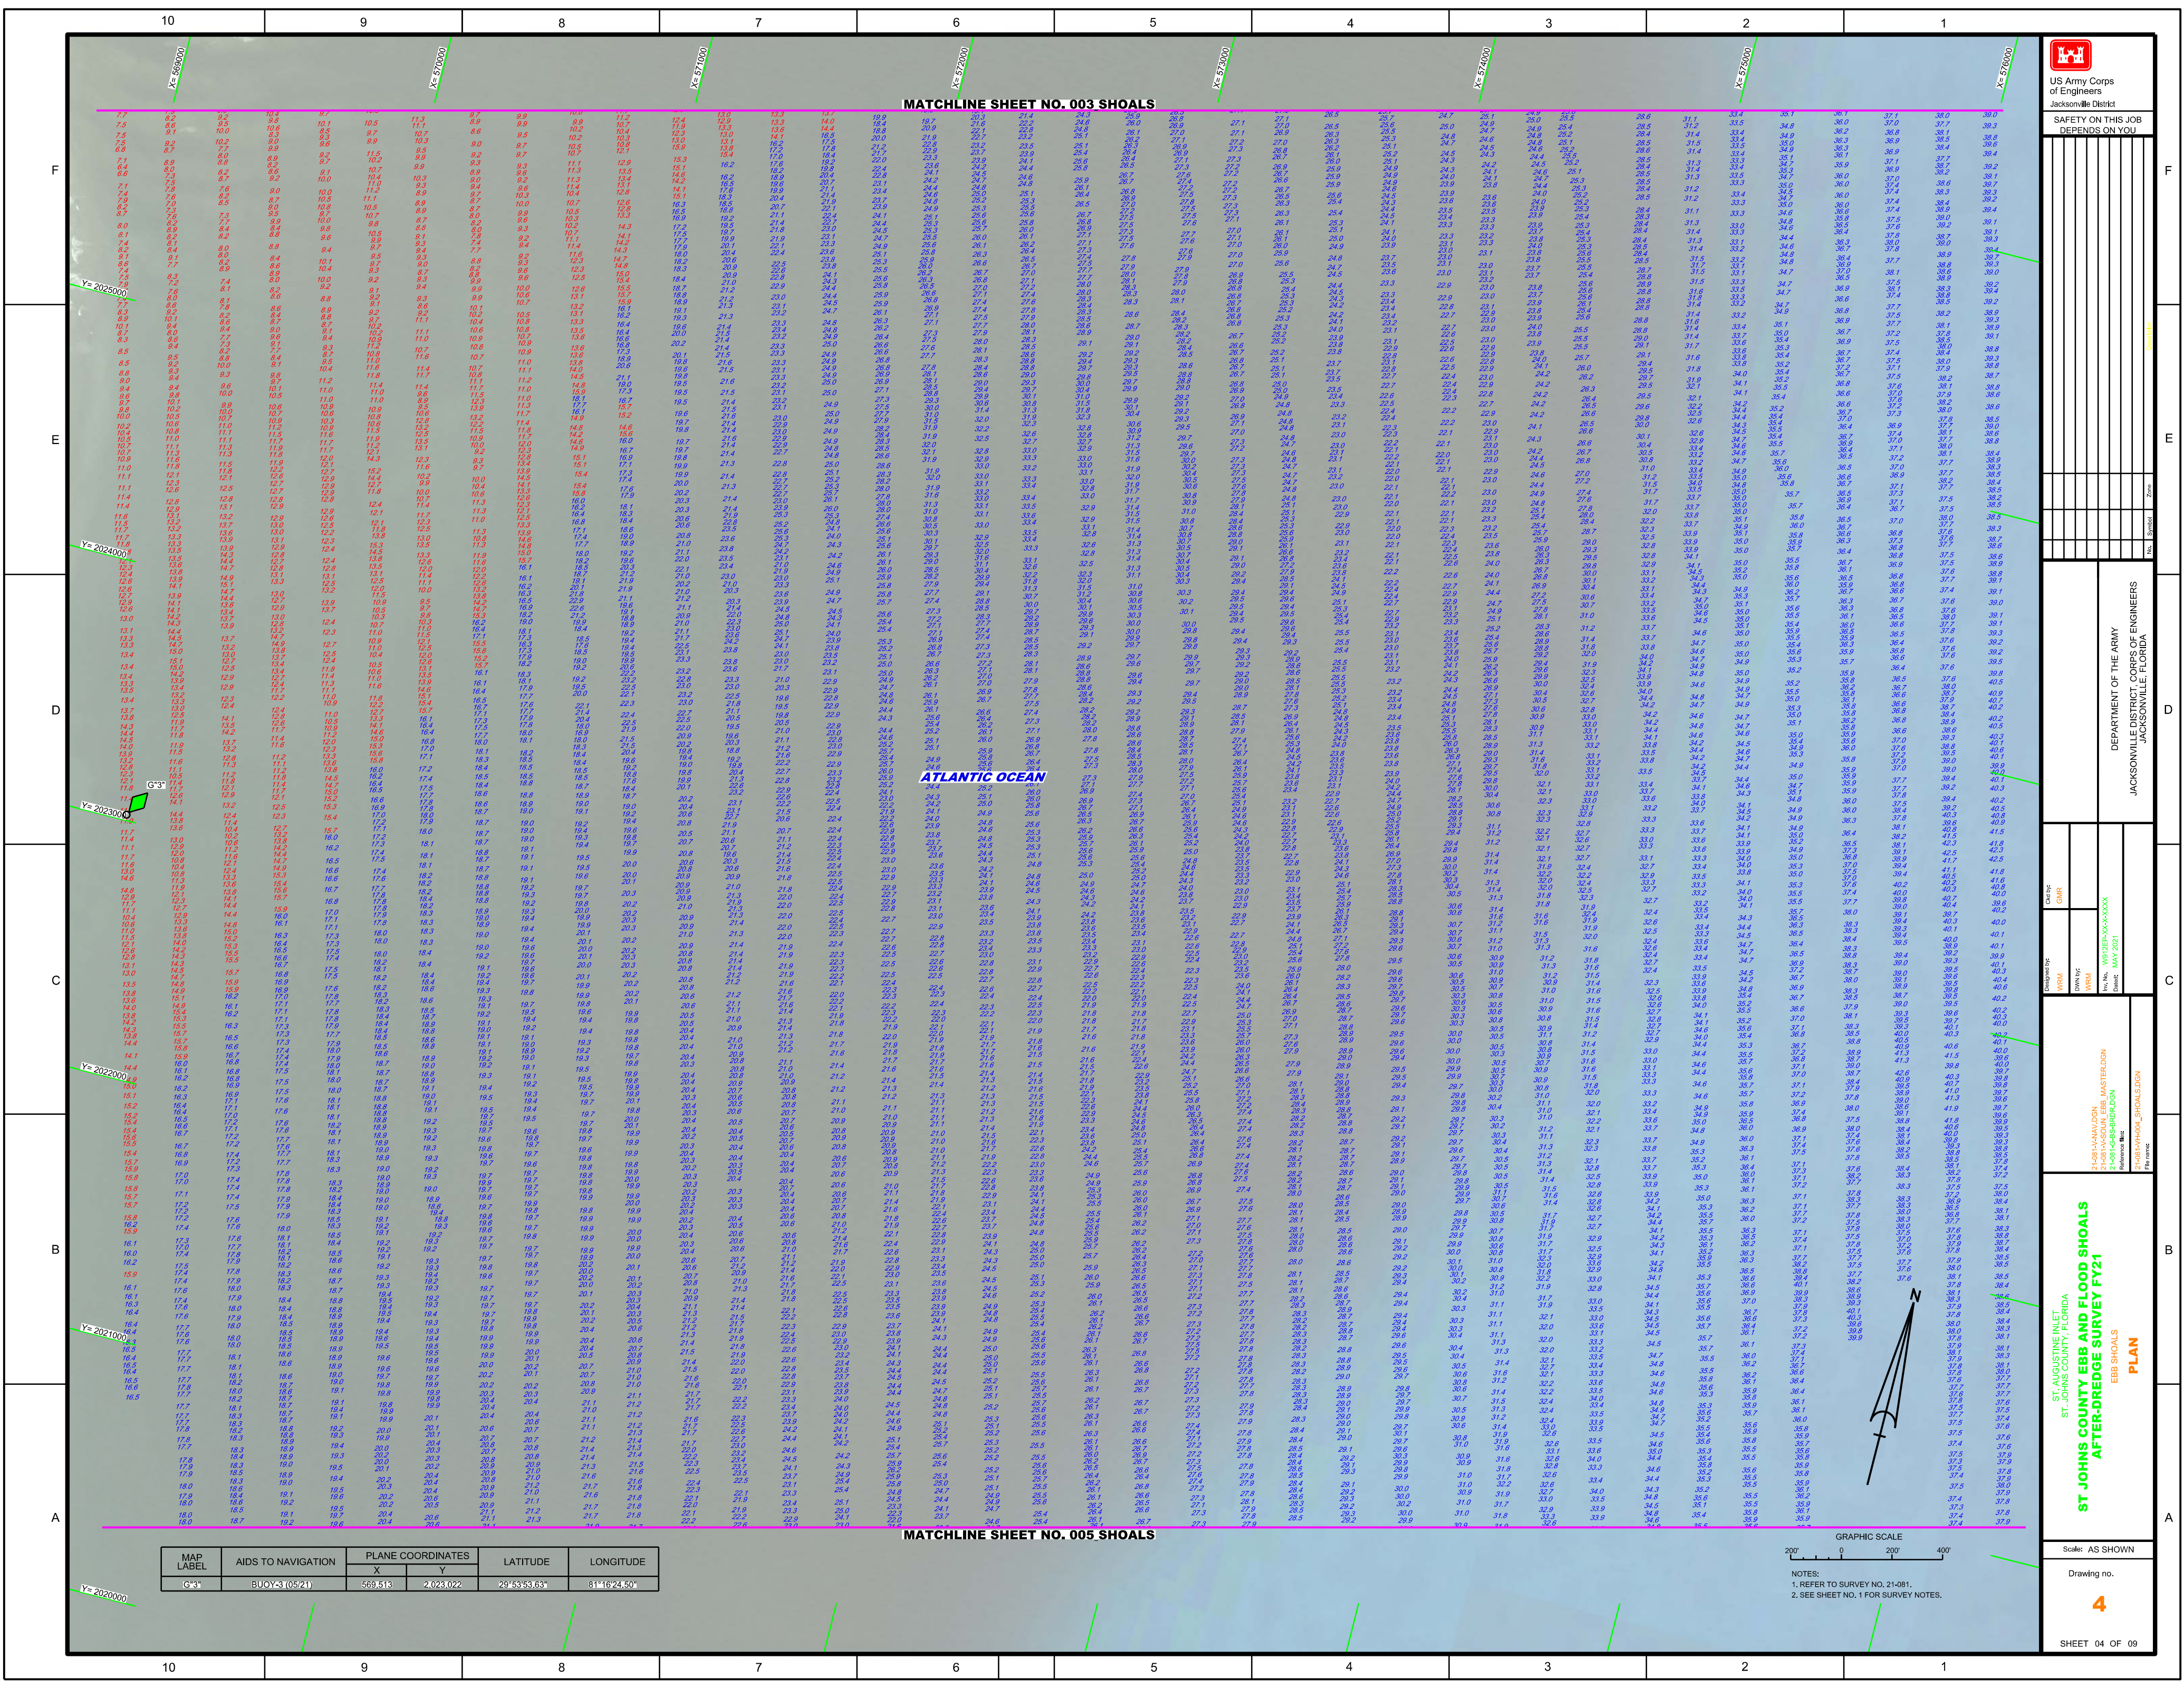

MATCHLINE SHEET NO. 003 SHOALS

MATCHLINE SHEET NO. 005 SHOALS

MAP LABEL	AIDS TO NAVIGATION	PLANE COORDINATES	LATITUDE	LONGITUDE
G3*	BUOY 3 (05/21)	569.513 2023.022	29°53'56.33"	81°16'24.50"

GRAPHIC SCALE
0 200' 400'

NOTES:
1. REFER TO SURVEY NO. 21-081.
2. SEE SHEET NO. 1 FOR SURVEY NOTES.

US Army Corps of Engineers
Jacksonville District

SAFETY ON THIS JOB
DEPENDS ON YOU

ST. AUGUSTINE INLET
ST. JOHNS COUNTY, FLORIDA

ST. JOHNS COUNTY EBB AND FLOOD SHOALS
AFTER-DREDGE SURVEY FY21


PLAN

Scale: AS SHOWN

Drawing no.

4

SHEET 04 OF 09

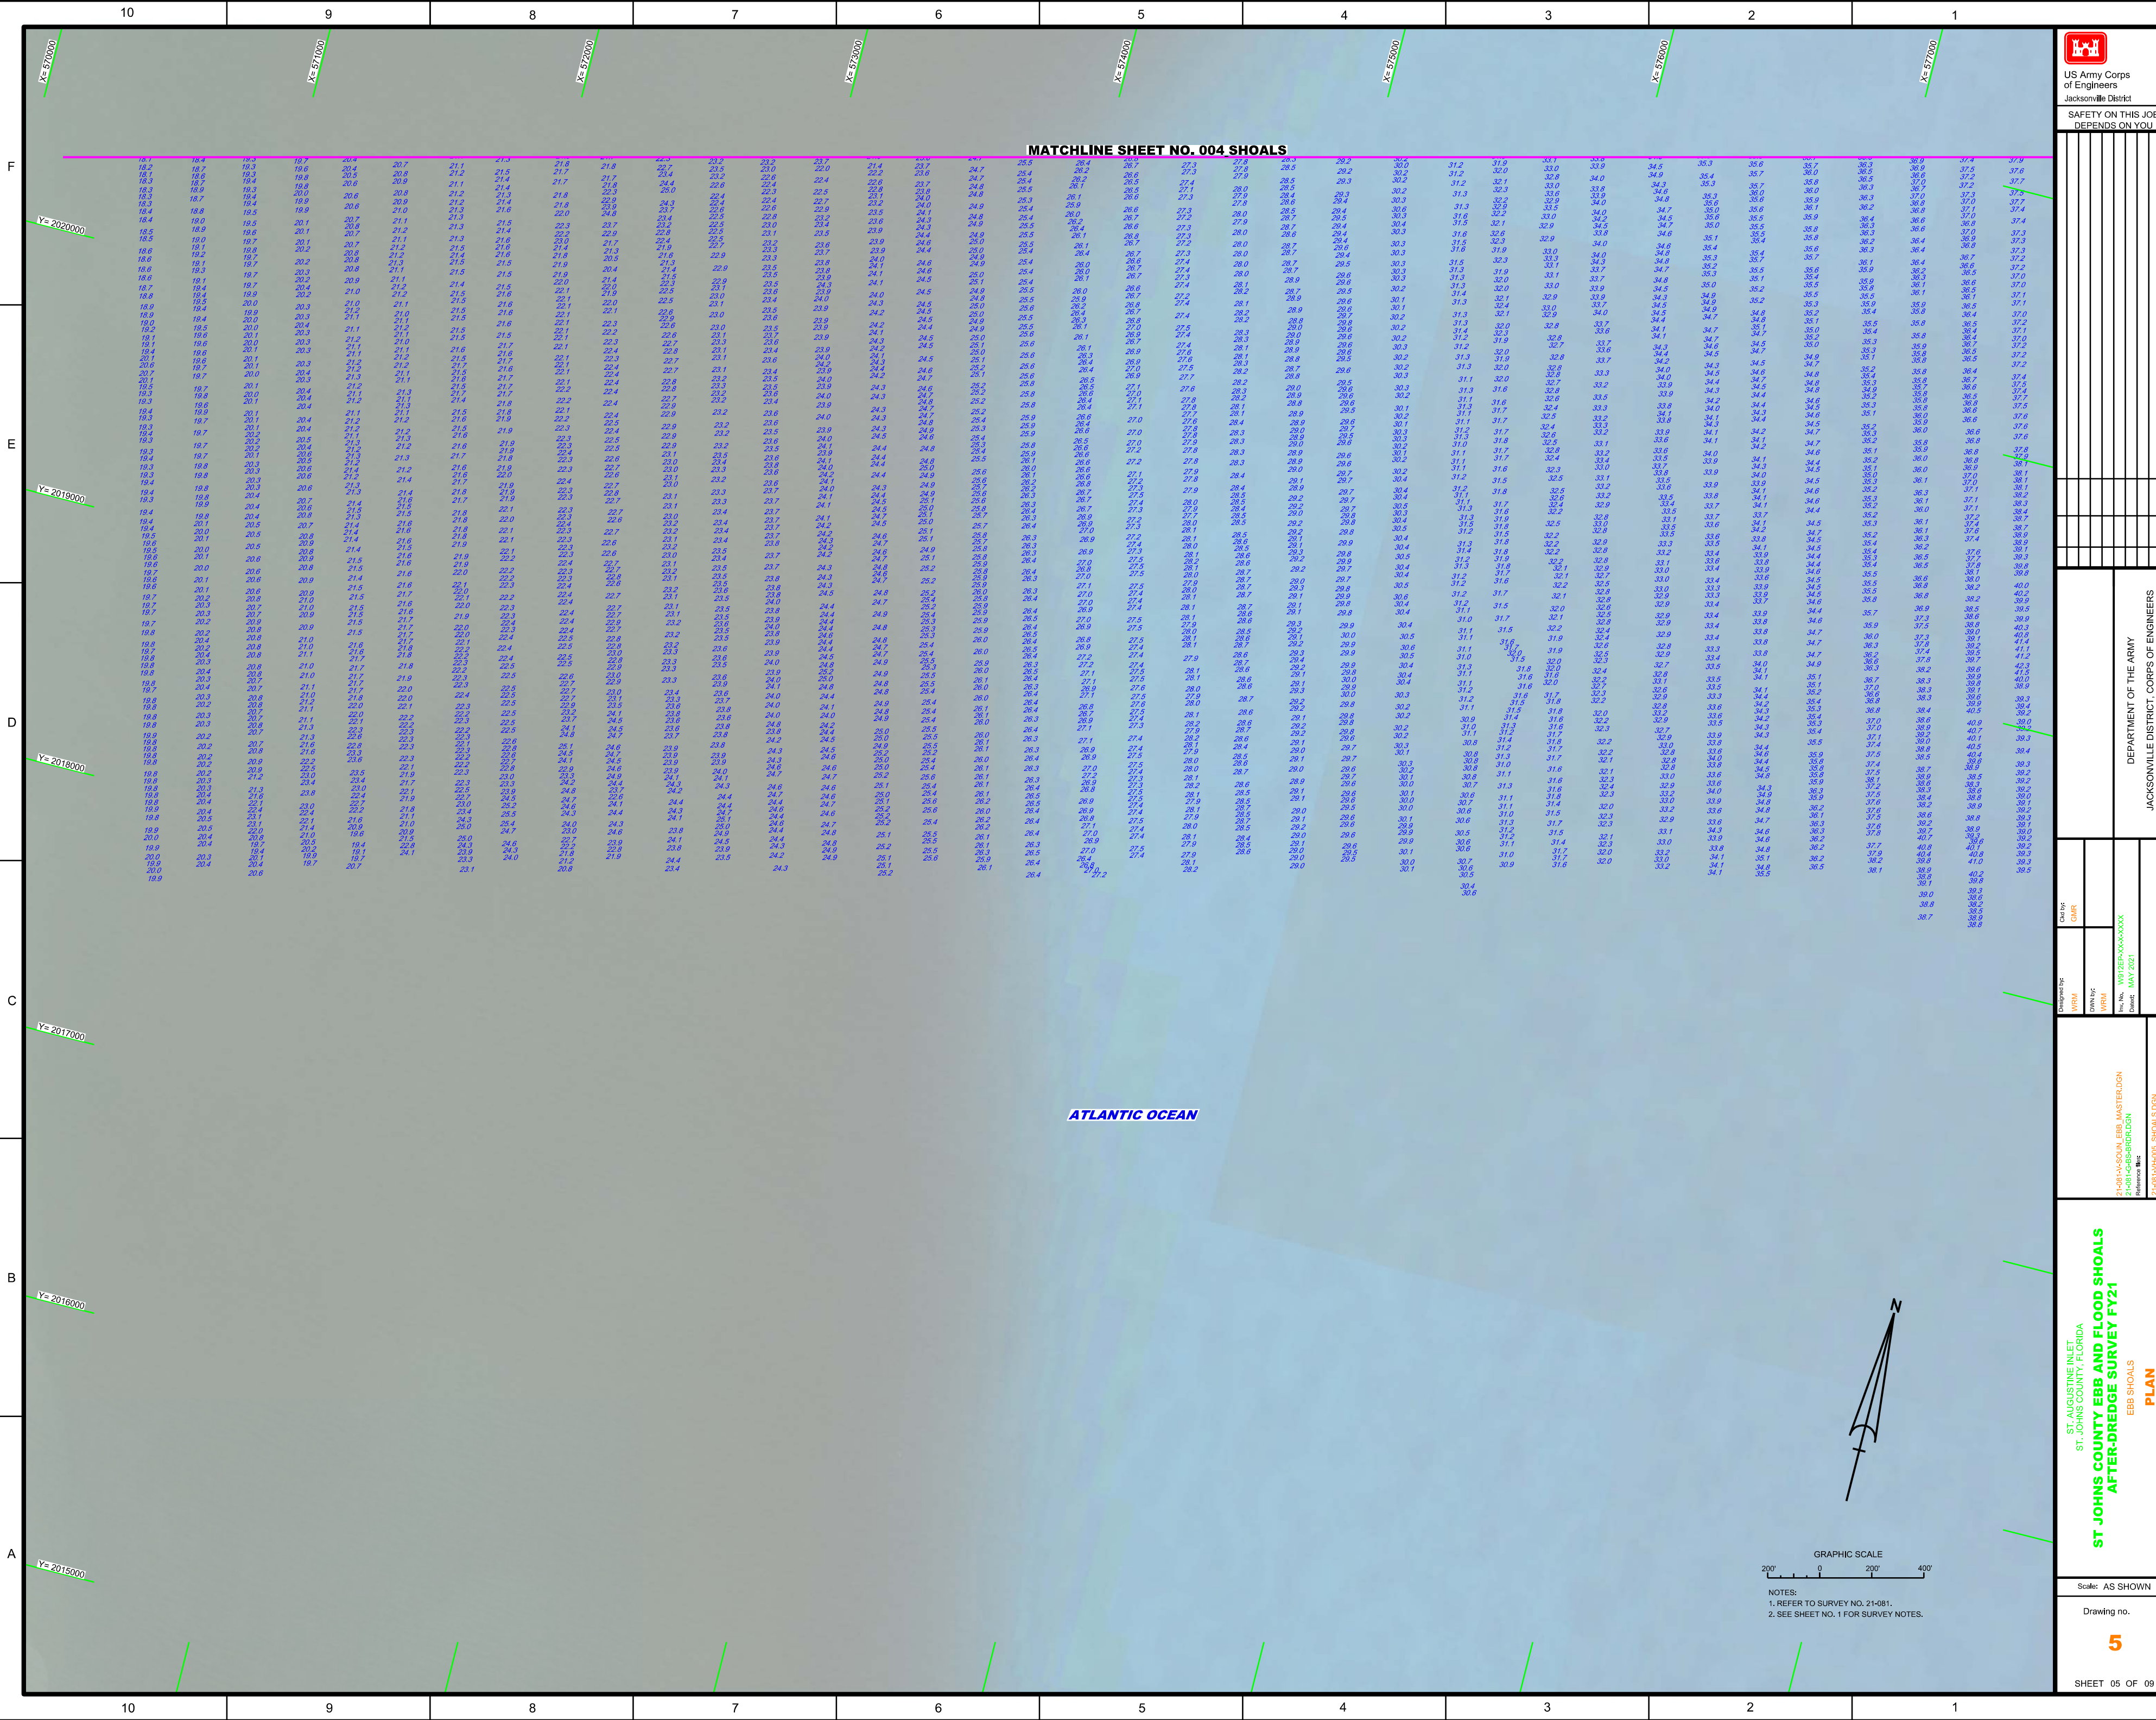

US Army Corps of Engineers
Jacksonville District

SAFETY ON THIS JOB
DEPENDS ON YOU

ST AUGUSTINE INLET
ST. JOHNS COUNTY, FLORIDA

**ST JOHNS COUNTY EBB AND FLOOD SHOALS
AFTER-DREDGE SURVEY FY21**

EBB SHOALS
PLAN

21-081-AASOUN EBB MASTER.DGN
21-081-GS-BROLDGN
Reference: 11/21
Date: MAY 2021


21-081-AASOUN EBB MASTER.DGN
21-081-GS-BROLDGN
Reference: 11/21
Date: MAY 2021

Scale: AS SHOWN

Drawing no.

5

SHEET 05 OF 09

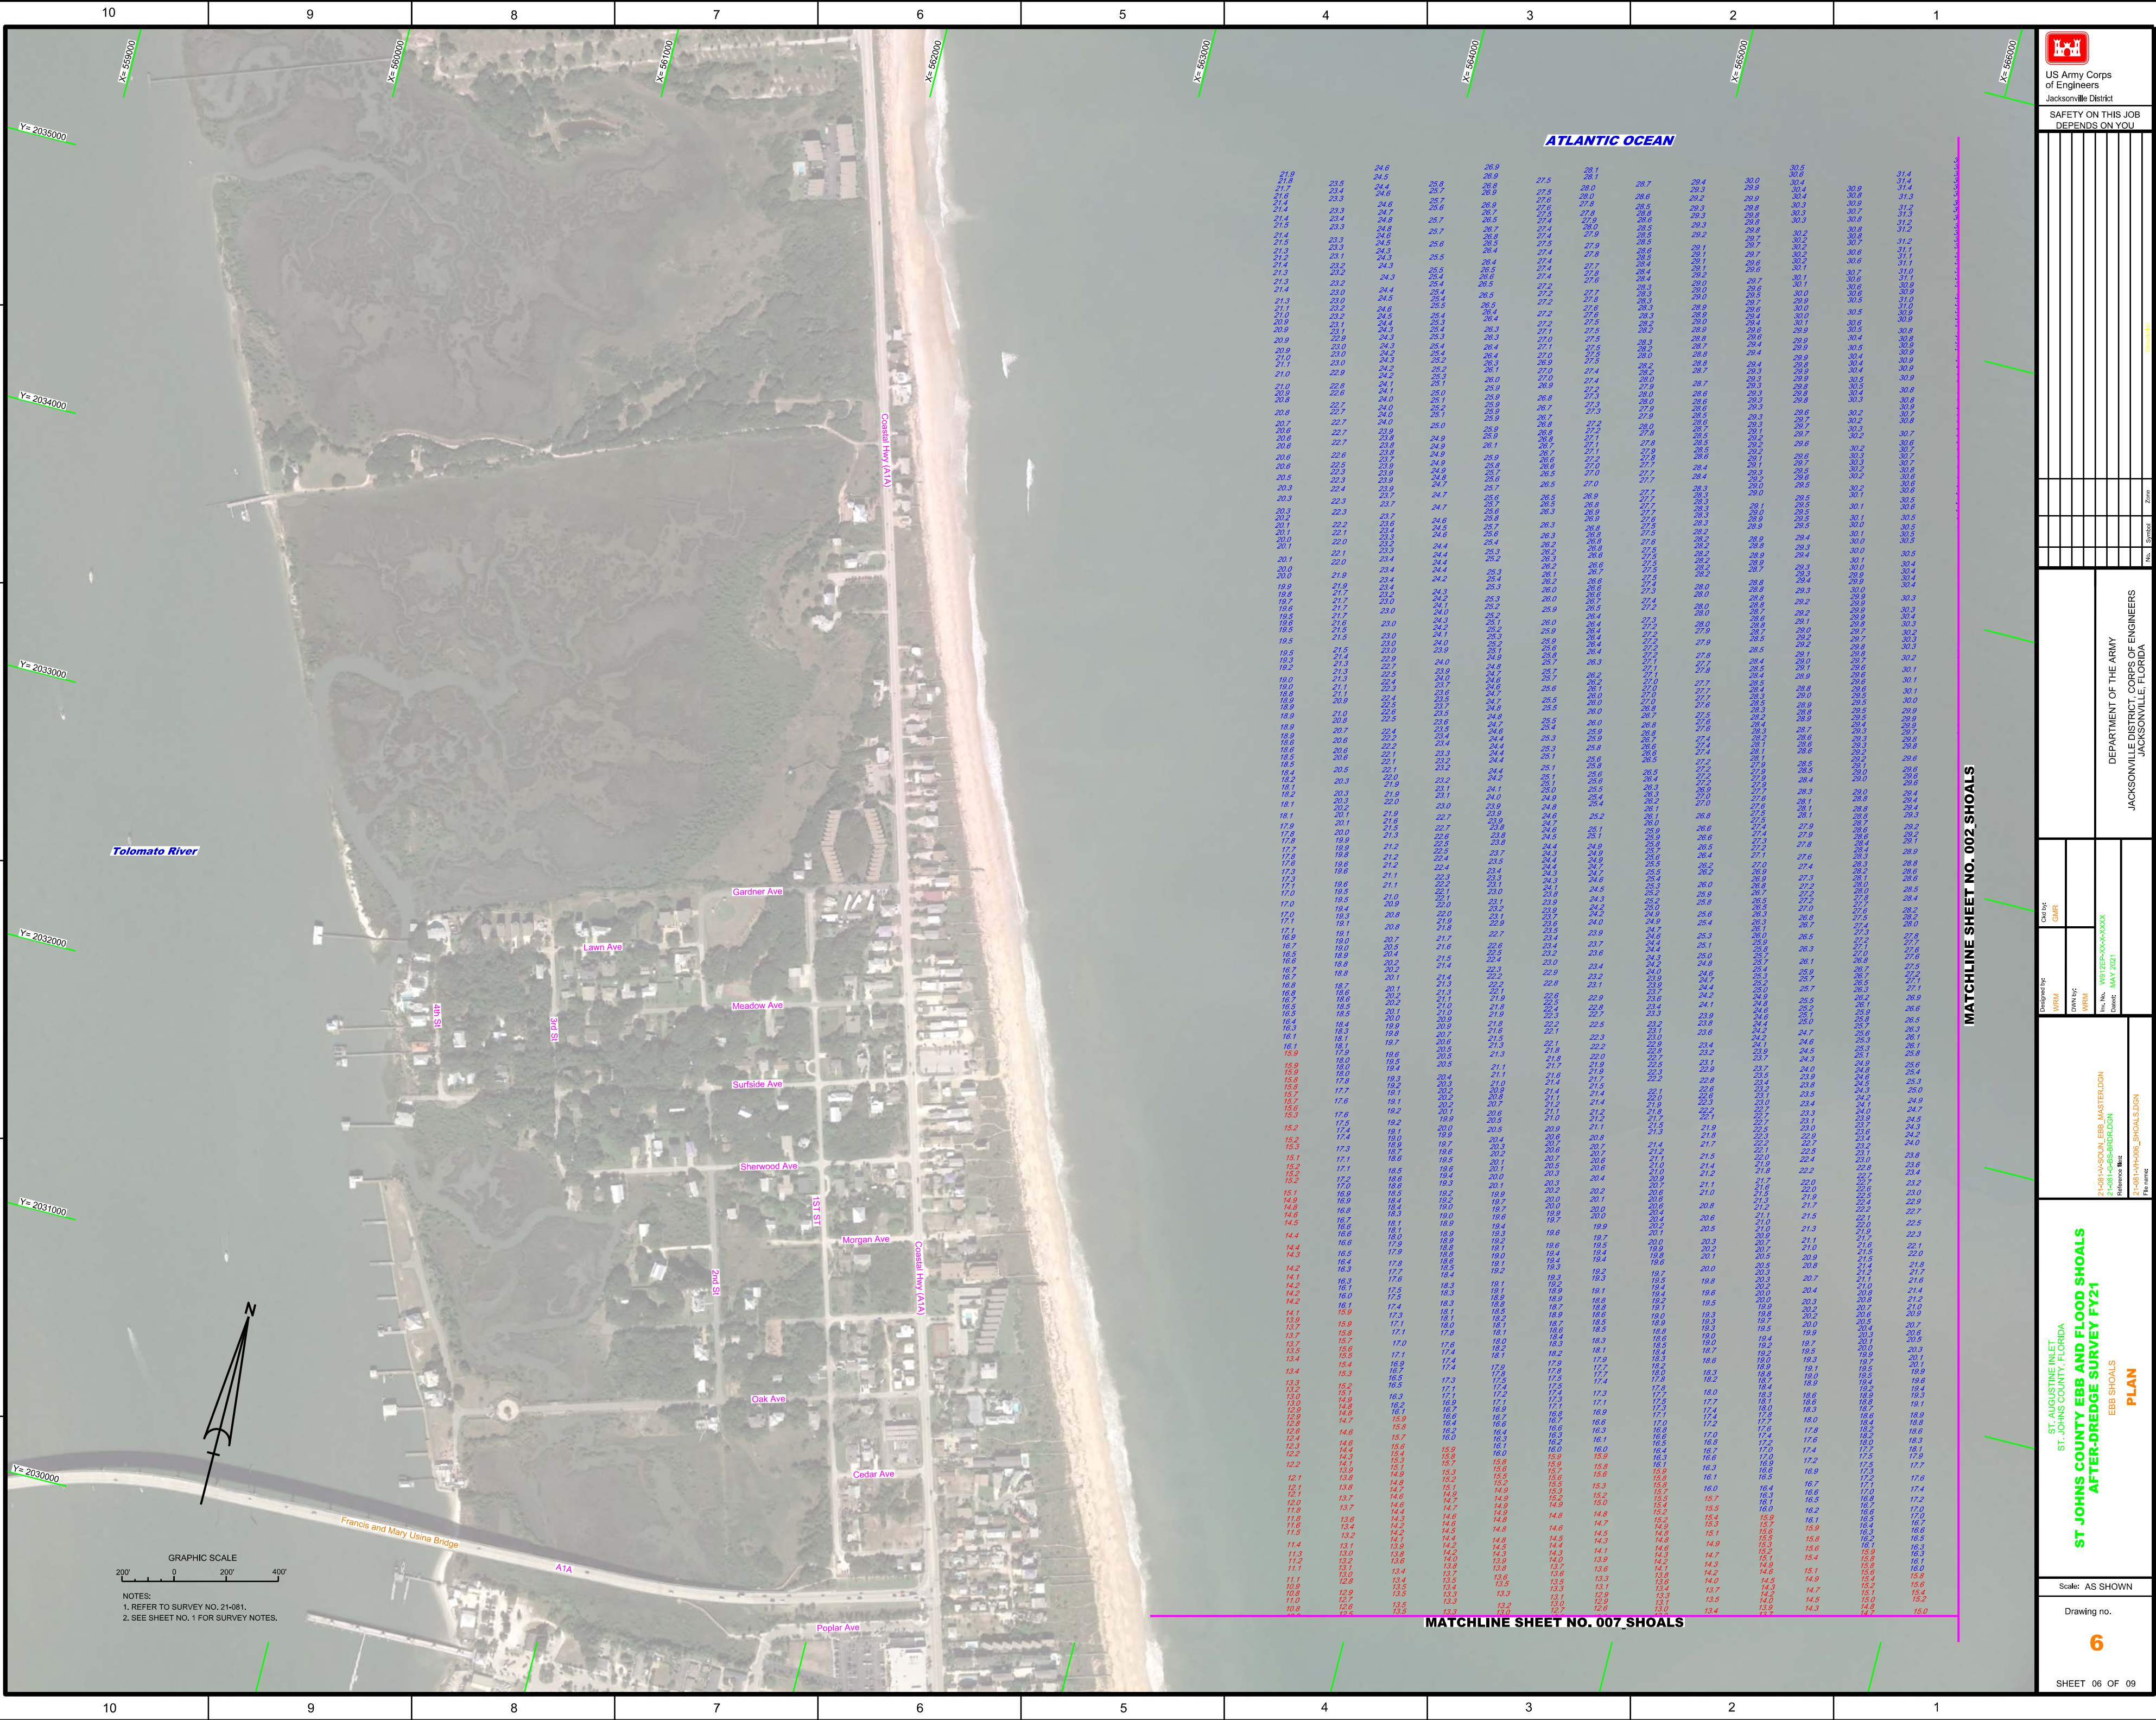

US Army Corps of Engineers
Jacksonville District

SAFETY ON THIS JOB
DEPENDS ON YOU

DEPARTMENT OF THE ARMY
JACKSONVILLE DISTRICT, CORPS OF ENGINEERS
JACKSONVILLE, FLORIDA

ST AUGUSTINE INLET
ST. JOHNS COUNTY, FLORIDA
**ST JOHNS COUNTY EBB AND FLOOD SHOALS
AFTER-DREDGE SURVEY FY21**
EBB SHOALS
PLAN

Scale: AS SHOWN

Drawing no.


6

SHEET 06 OF 09

ATLANTIC OCEAN

MATCHLINE SHEET NO. 002 SHOALS

MATCHLINE SHEET NO. 007 SHOALS

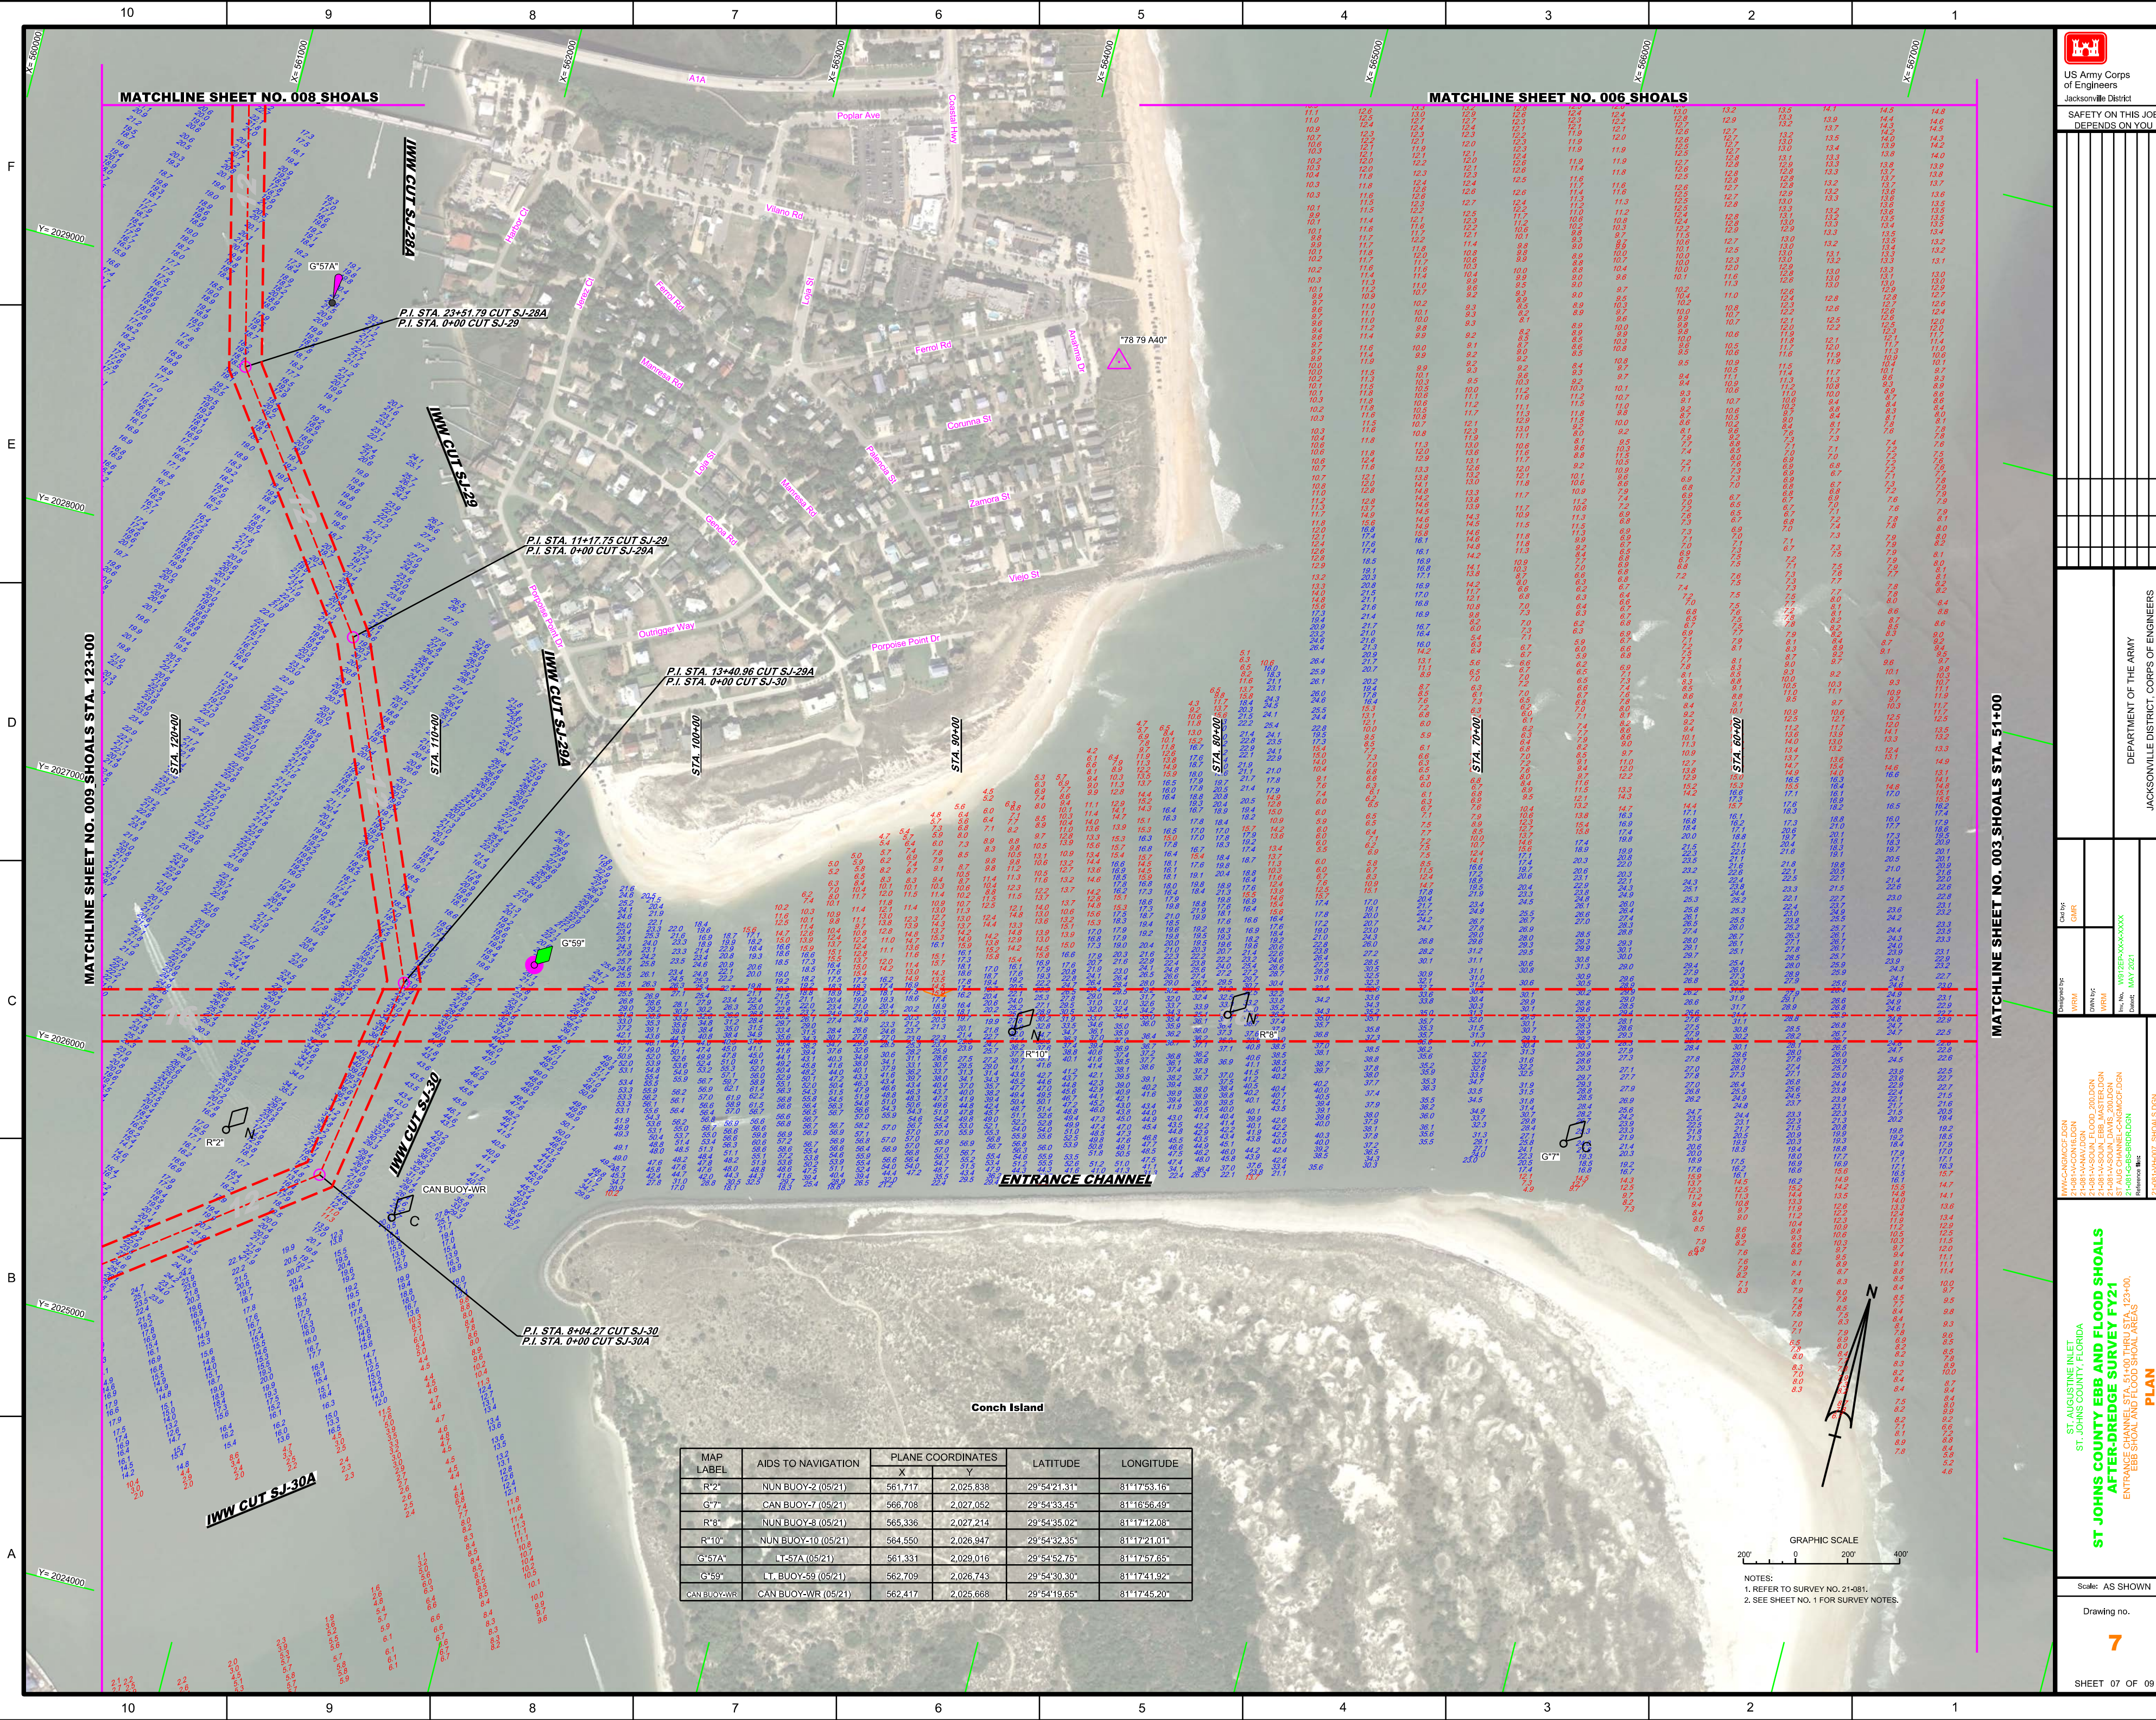

MAP LABEL	AIDS TO NAVIGATION	PLANE COORDINATES		LATITUDE	LONGITUDE
		X	Y		
R*2	NUN BUOY-2 (05/21)	561,717	2,025,838	29°54'21.31"	81°17'53.16"
G*7	CAN BUOY-7 (05/21)	566,708	2,027,052	29°54'33.45"	81°16'56.49"
R*8	NUN BUOY-8 (05/21)	565,336	2,027,214	29°54'35.02"	81°17'12.08"
R*10	NUN BUOY-10 (05/21)	564,550	2,026,947	29°54'32.35"	81°17'21.01"
G*57A	LT-SY-57A (05/21)	561,331	2,029,016	29°54'52.75"	81°17'57.65"
G*59	LT-BUOY-59 (05/21)	562,709	2,026,743	29°54'30.30"	81°17'41.92"
CAN BUOY-WR	CAN BUOY-WR (05/21)	562,417	2,025,668	29°54'19.65"	81°17'45.20"

US Army Corps of Engineers
Jacksonville District

SAFETY ON THIS JOB
DEPENDS ON YOU

DEPARTMENT OF THE ARMY
JACKSONVILLE DISTRICT, CORPS OF ENGINEERS
JACKSONVILLE, FLORIDA

Call by: GUR

Designed by: WRM

Drawn by: WRM

For File: WRP255-NA-XXXX

Checked: MAY 2021

ST AUGUSTINE INLET
ST. JOHNS COUNTY, FLORIDA
**ST JOHNS COUNTY EBB AND FLOOD SHOALS
AFTER-DREDGE SURVEY FY21**
ENTRANCE CHANNEL STA. 51+00 THRU STA. 123+00.
EBB SHOAL AND FLOOD SHOAL AREAS

PLAN

Scale: AS SHOWN


Drawing no.

SHEET 07 OF 09

7

GRAPHIC SCALE
200' 0 200' 400'

NOTES:
1. REFER TO SURVEY NO. 21-081.
2. SEE SHEET NO. 1 FOR SURVEY NOTES.

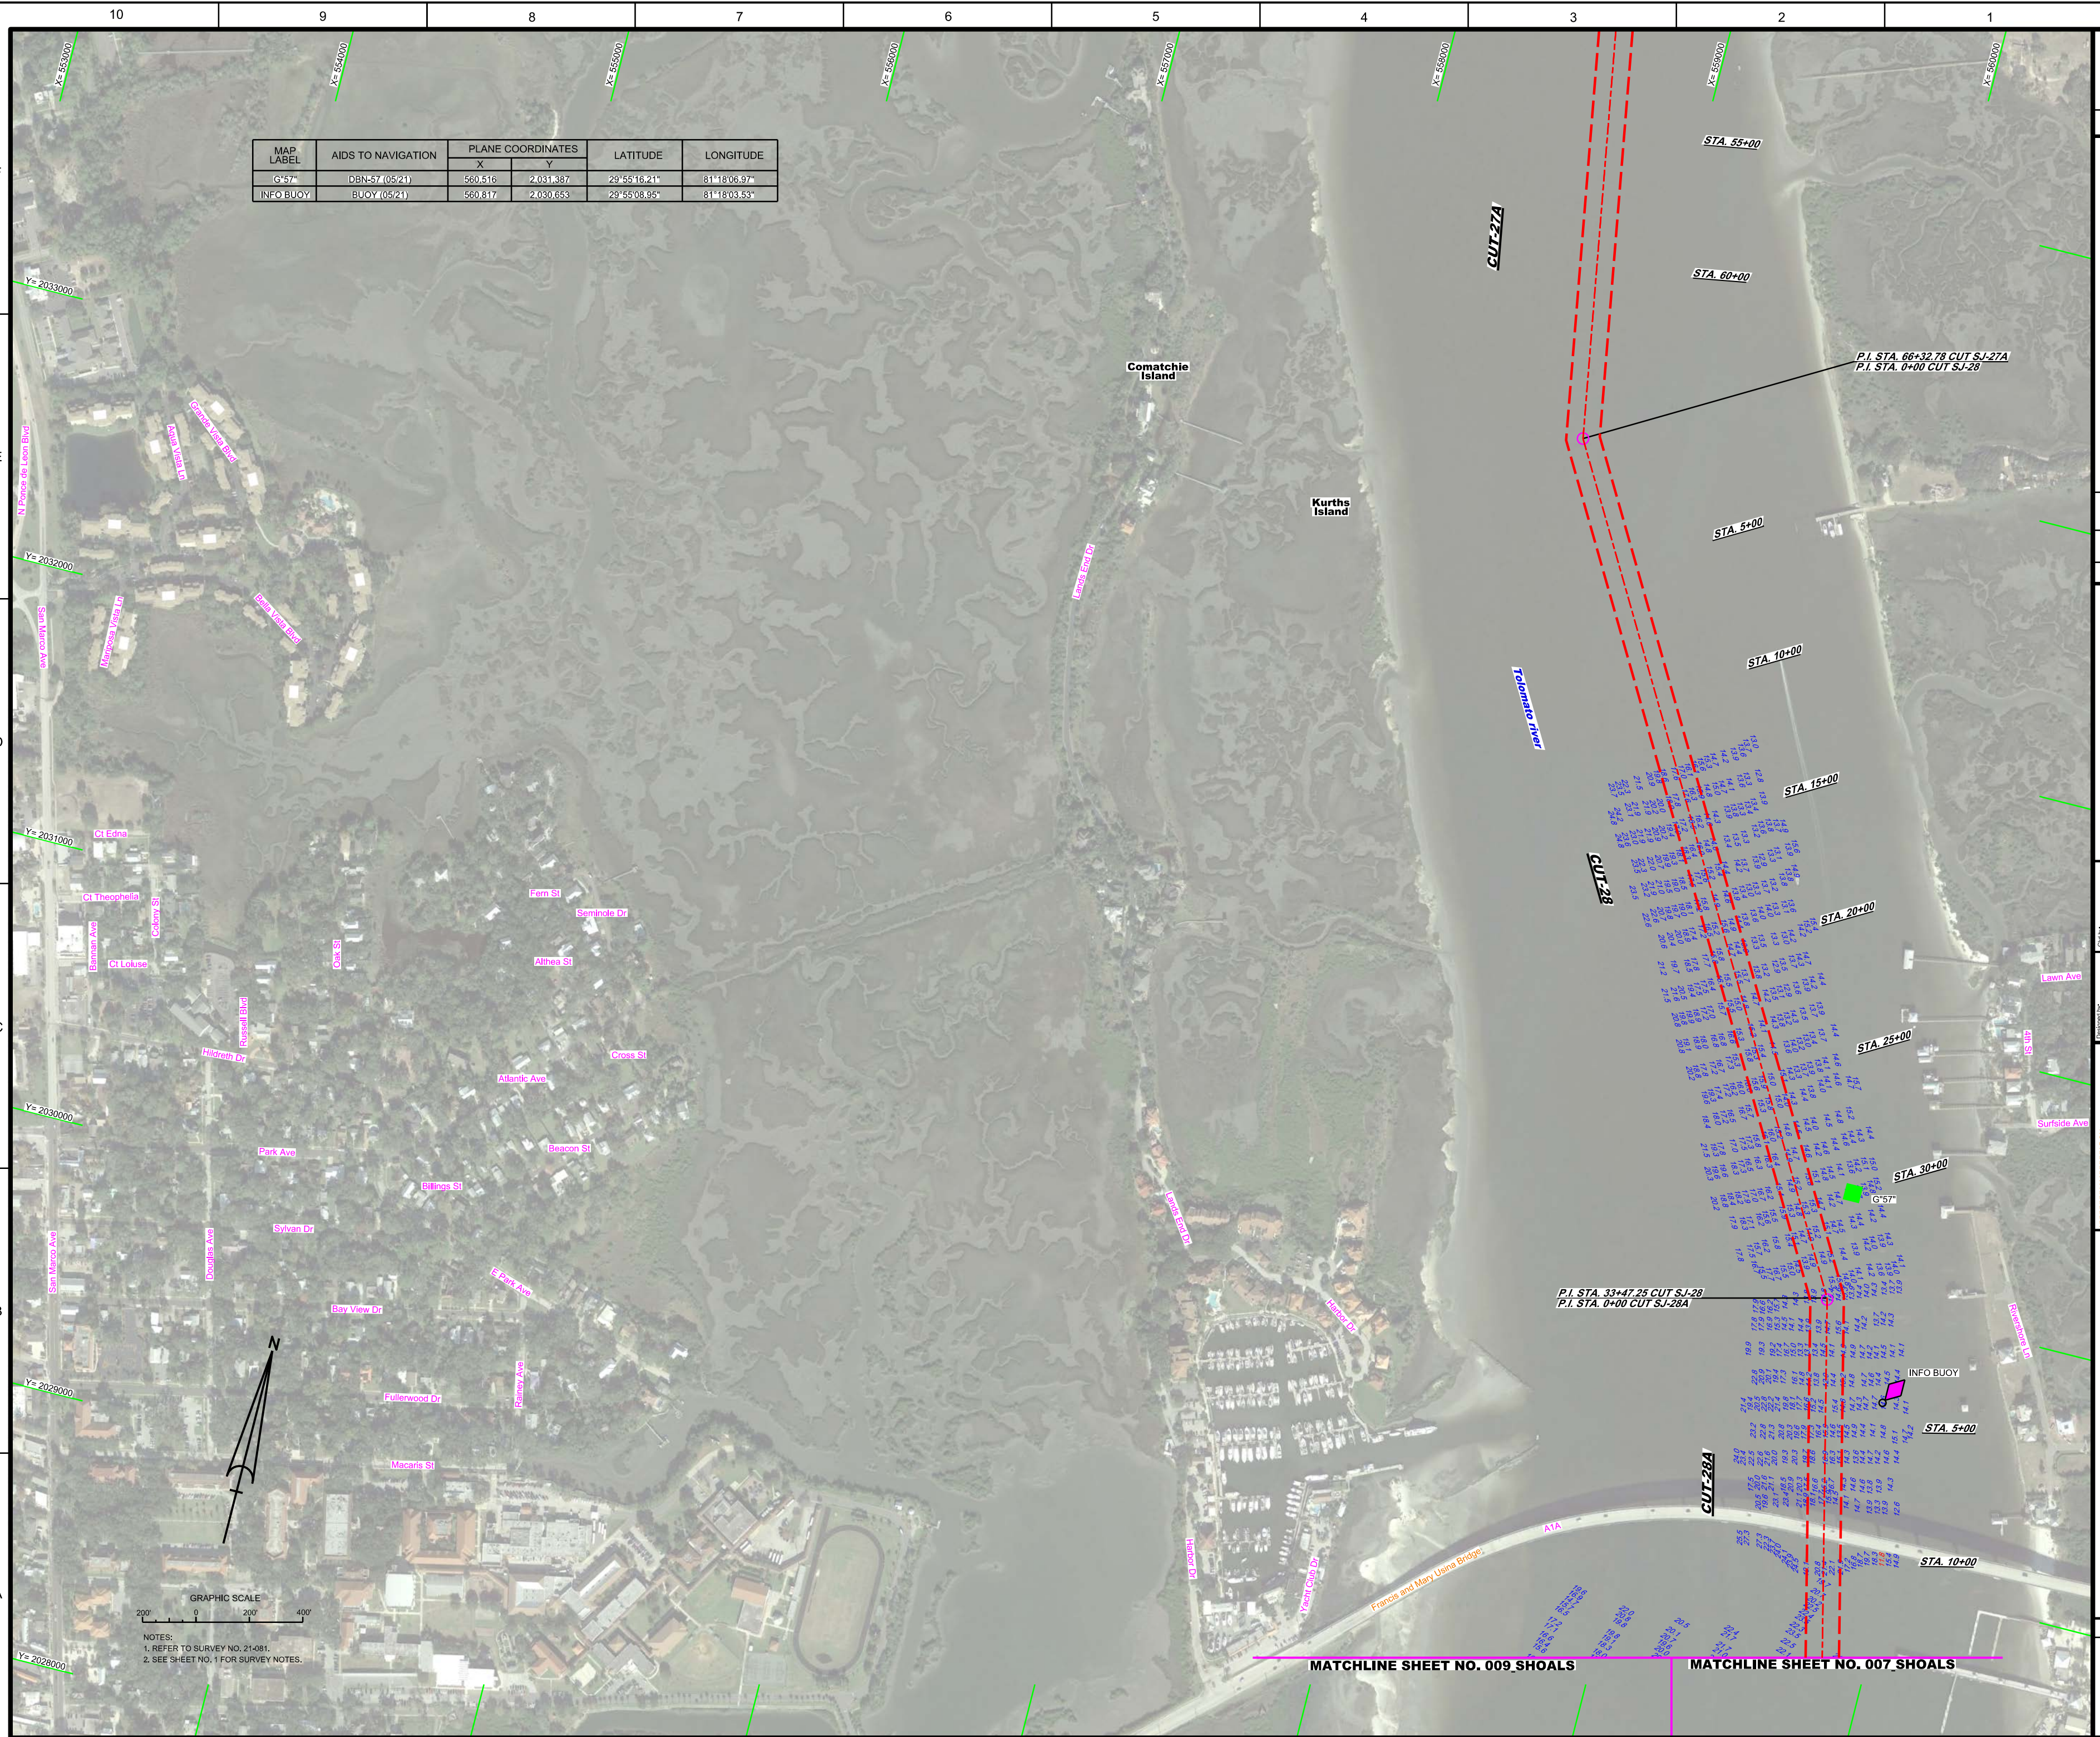

MAP LABEL	AIDS TO NAVIGATION	PLANE COORDINATES		LATITUDE	LONGITUDE
		X	Y		
G*57*	DBN-57 (05/21)	560.516	2,031.387	29°55'16.21"	81°18'06.97"
INFO BUOY	BUOY (05/21)	560.817	2,030.653	29°55'08.95"	81°18'03.53"



US Army Corps
of Engineers
Jacksonville District

**SAFETY ON THIS JOB
DEPENDS ON YOU**

DEPARTMENT OF THE ARMY
JACKSONVILLE DISTRICT, CORPS OF ENGINEERS
JACKSONVILLE, FLORIDA

[illegible]

**ST JOHNS COUNTY EBB AND FLOOD SHOALS
AFTER-DREDGE SURVEY FY21**

ST. AUGUSTINE INLET
ST. JOHNS COUNTY, FLORIDA

EBB SHOALS

PLAN

Scale: AS SHOWN

Drawing no.

8

SHEET 08 OF 09

