


MAP SHOWING EXISTING HYDROGRAPHIC & TOPOGRAPHIC CONDITIONS OF  
CERTAIN HISTORICAL BEACH MONITORING PROFILES LYING ALONG A PORTION OF  
LONGBOAT KEY IN MANATEE & SARASOTA COUNTY, FLORIDA



| CONTROL TABLE |            |           |           |                 |
|---------------|------------|-----------|-----------|-----------------|
| Point #       | Northing   | Easting   | Elevation | Row Description |
| 10            | 1111541.25 | 448059.64 | 5.04      | GIS 086         |
| 11            | 1108327.71 | 449325.55 | 7.80      | IRF ARC 1       |
| 13            | 1092602.50 | 464244.21 | 4.05      | A TIDAL         |
| 14            | 1105807.43 | 451165.26 | 3.89      | Y 689           |
| 15            | 1132620.97 | 432524.82 | 4.15      | GIS 106         |
| 16            | 1125597.92 | 435921.92 | 3.35      | 13-84-B09       |
| 17            | 1120163.25 | 441964.24 | 7.63      | 13-84-B12       |

GENERAL NOTES

1. THE FOLLOWING NATIONAL GEODETIC SURVEY (NGS) HORIZONTAL & VERTICAL CONTROL MONUMENT WAS RECOVERED AND UTILIZED FOR THE SURVEY. DESIGNATION - GIS 106 (PID - AG9211)  
COORDINATES - N: 1,132,620.97 E: 432,524.82 ELEV. (NORTH AMERICAN VERTICAL DATUM "NAVD" 1988): 4.15'
2. THIS SURVEY IS REFERENCED TO A PROJECTION OF THE FLORIDA STATE PLANE COORDINATE SYSTEM (WEST ZONE NAD 1983/2011 ADJUSTMENT).
3. THIS IS NOT A BOUNDARY OR MEAN HIGH WATER SURVEY. TITLE WORK WAS NOT PROVIDED.
4. AERIAL IMAGERY PROVIDED BY OLSEN ASSOCIATES, INC. DATED MAY 4, 2023.
5. THIS SURVEY IS SUBJECT TO PERTINENT EASEMENTS, RIGHTS-OF-WAY AND RESTRICTIONS OF RECORD, IF ANY.
6. THE ELEVATION SHOWN HEREIN ARE INDICATIVE OF CONDITIONS AT THE TIME THE FIELD WORK WAS COMPLETED.
7. DATE OF FIELD WORK: SEPTEMBER 22 - OCTOBER 10, 2023.
8. THIS SURVEY DRAWING WAS PREPARED FOR THE EXCLUSIVE USE OF THE PARTY OR PARTIES CERTIFIED TO BELOW FOR THE EXPRESS PURPOSE STATED HEREON AND/OR CONTAINED IN THE CONTRACT BETWEEN HYATT SURVEY SERVICES, INC. AND THE CLIENT FOR THIS PROJECT. COPYING, DISTRIBUTING AND/OR USING THIS DRAWING, IN WHOLE OR IN PART FOR ANY PURPOSE OTHER THAN ORIGINALLY INTENDED WITHOUT WRITTEN CONSENT FROM HYATT SURVEY SERVICES, INC. IS STRICTLY PROHIBITED AND RENDERS THE SURVEYOR'S CERTIFICATION, SIGNATURE AND SEAL NULL AND VOID. ANY QUESTIONS CONCERNING THE CONTENT OR PURPOSE OF THIS DRAWING SHOULD BE DIRECTED TO HYATT SURVEY SERVICES, INC.
9. THIS SURVEY IS NOT VALID WITHOUT THE SIGNATURE AND ORIGINAL RAISED SEAL OF A FLORIDA LICENSED SURVEYOR AND MAPPER.
10. THIS SURVEY IS CERTIFIED TO OLSEN ASSOCIATES.

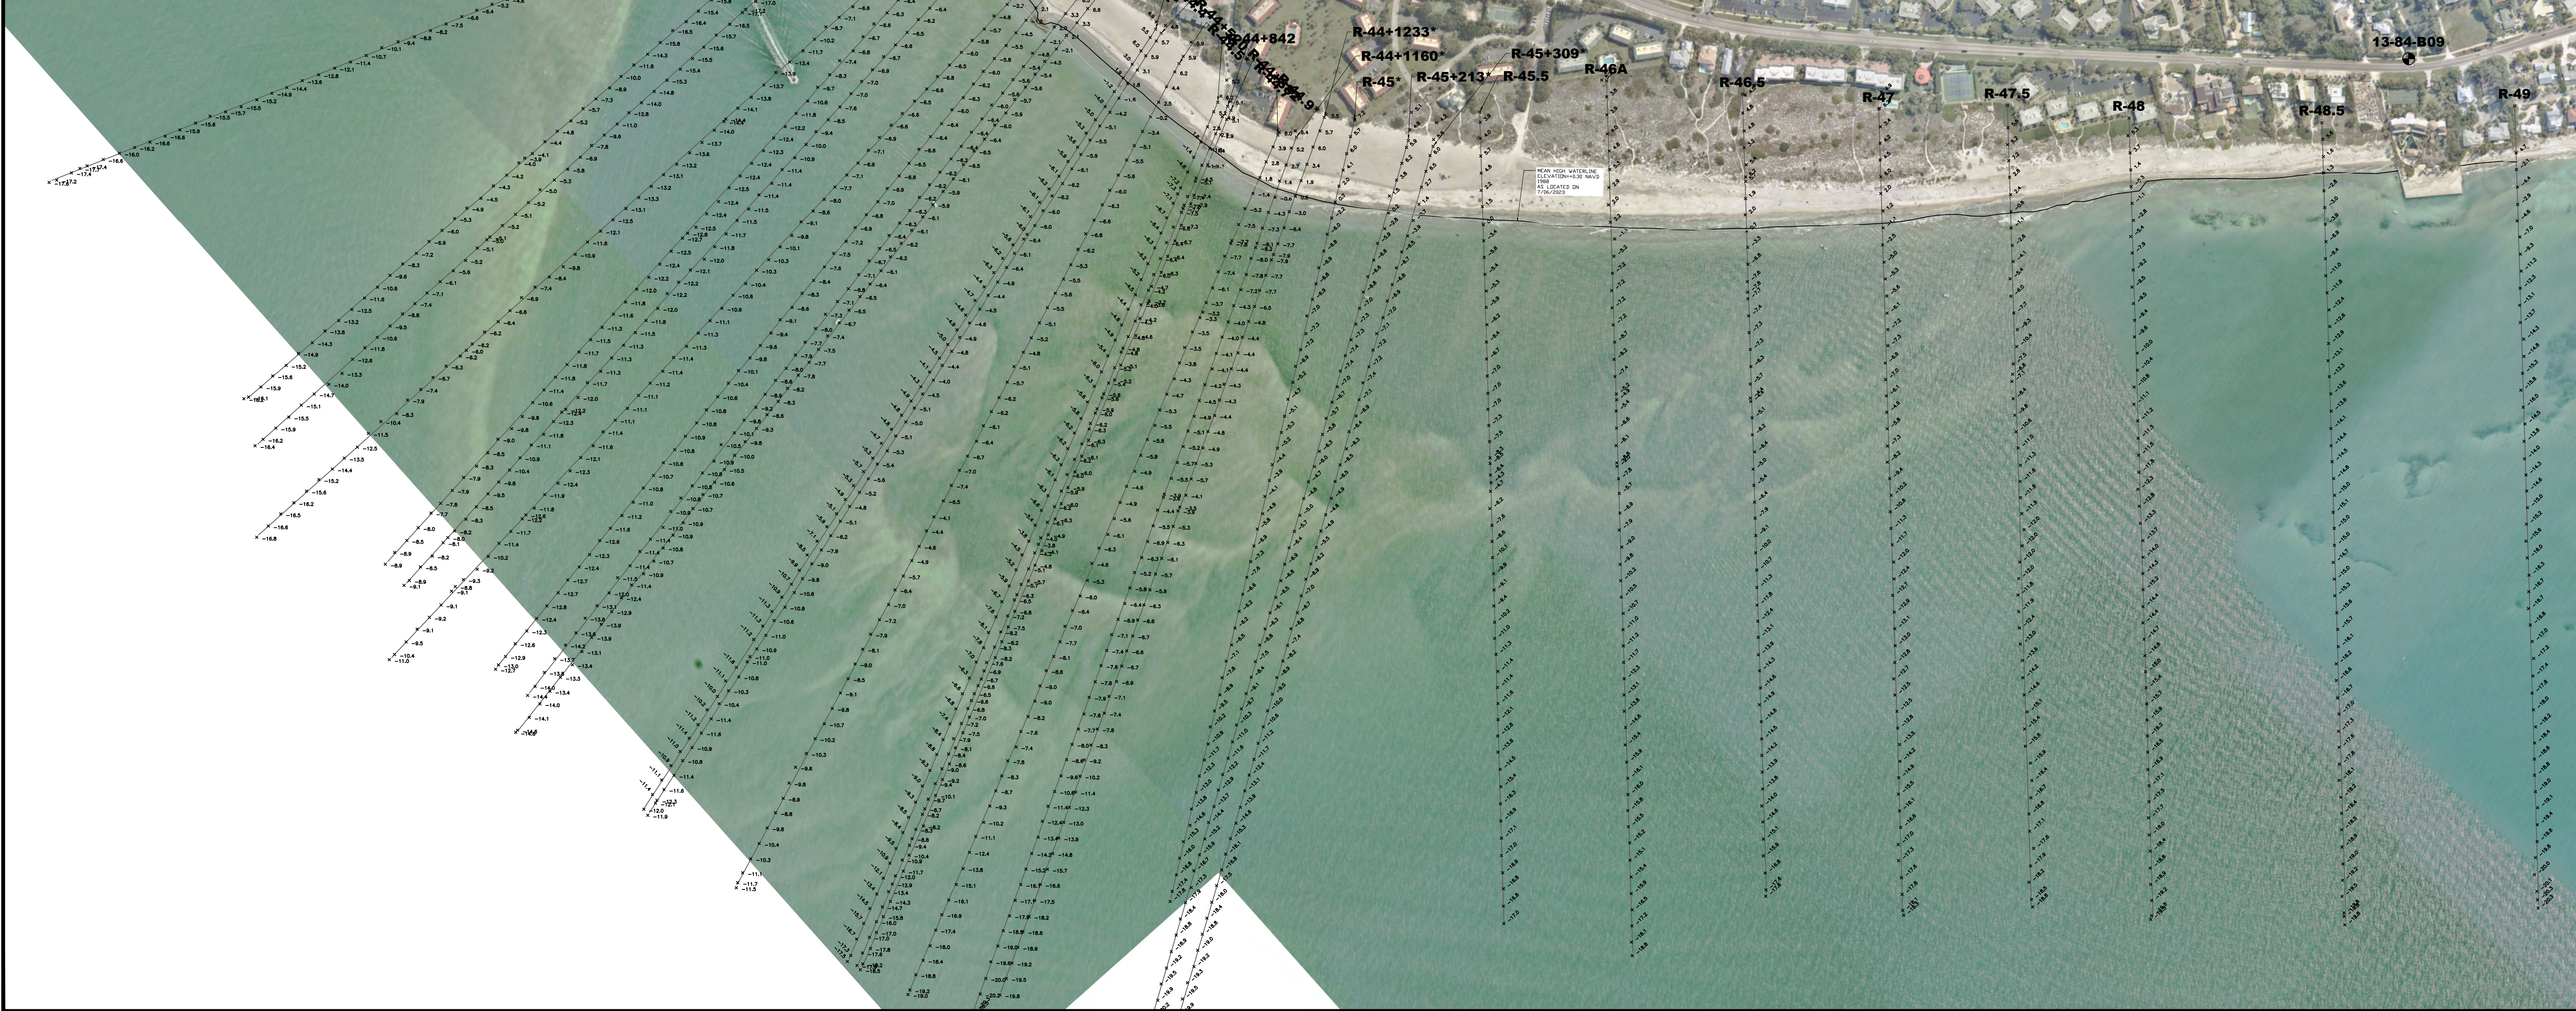

HYATT SURVEY SERVICES, INC.

L.B. NO. 7203

2012 LENA ROAD

BRADENTON, FLORIDA 34211

PHONE: (941) 748-4693

THIS SURVEY IS NOT VALID WITHOUT THE ORIGINAL SIGNATURE AND RAISED SEAL OR DIGITAL SIGNATURE OF A FLORIDA LICENSED SURVEYOR AND MAPPER.

DATE

BY

REVISION DESCRIPTION

NO.

PROJECT #

SURVEY #

SECTION TWN RNG

SCALE

SURVEYED

REVISED

DRAWN

CHECKED

17-2096-10 POST

17-2096-10

N/A

1" = 300'

HYATT

HYATT

SL

RH

10/2023

10/2023


10/2023

10/2023

SHEET 1 OF 6

MAP SHOWING EXISTING HYDROGRAPHIC & TOPOGRAPHIC CONDITIONS OF  
CERTAIN HISTORICAL BEACH MONITORING PROFILES LYING ALONG A PORTION OF  
LONGBOAT KEY IN MANATEE & SARASOTA COUNTY, FLORIDA

HYATT SURVEY SERVICES, INC.  
L.B. NO. 7203  
2012 LENA ROAD  
BRADENTON, FLORIDA 34211  
PHONE: (941) 748-4693

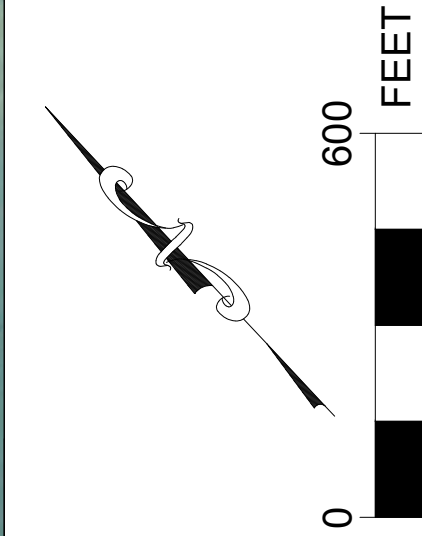

| REVISION DESCRIPTION |       | BY              | DATE |
|----------------------|-------|-----------------|------|
| NO.                  |       |                 |      |
| PROJECT #            |       | 17-2096-10 POST |      |
| SURVEY #             |       | 17-2096-10      |      |
| SECTION TWN RNG      |       | N/A             |      |
| SCALE                |       | 1" = 300'       |      |
| SURVEYED             | HYATT | 10/2023         |      |
| REVISED              | HYATT | 10/2023         |      |
| DRAWN                | SL    | 10/2023         |      |
| CHECKED              | RH    | 10/2023         |      |

MAP SHOWING EXISTING HYDROGRAPHIC & TOPOGRAPHIC CONDITIONS OF  
CERTAIN HISTORICAL BEACH MONITORING PROFILES LYING ALONG A PORTION OF  
LONGBOAT KEY IN MANATEE & SARASOTA COUNTY, FLORIDA

HYATT SURVEY SERVICES, INC.  
L.B. NO. 7203  
2012 LENA ROAD  
BRADENTON, FLORIDA 34211  
PHONE: (941) 748-4693



|                 |                      |         |      |
|-----------------|----------------------|---------|------|
| NO.             | REVISION DESCRIPTION | BY      | DATE |
| PROJECT #       | 17-2096-10 POST      |         |      |
| SURVEY #        | 17-2096-10           |         |      |
| SECTION TWN RNG | N/A                  |         |      |
| SCALE           | 1" = 300'            |         |      |
| SURVEYED        | HYATT                | 10/2023 |      |
| REVISED         | HYATT                | 10/2023 |      |
| DRAWN           | SL                   | 10/2023 |      |
| CHECKED         | RH                   | 10/2023 |      |

MAP SHOWING EXISTING HYDROGRAPHIC & TOPOGRAPHIC CONDITIONS OF  
CERTAIN HISTORICAL BEACH MONITORING PROFILES LYING ALONG A PORTION OF  
LONGBOAT KEY IN MANATEE & SARASOTA COUNTY, FLORIDA


HYATT SURVEY SERVICES, INC.  
L.B. NO. 7203  
2012 LENA ROAD  
BRADENTON, FLORIDA 34211  
PHONE: (941) 748-4693



|                 |                      |         |      |
|-----------------|----------------------|---------|------|
| NO.             | REVISION DESCRIPTION | BY      | DATE |
| PROJECT #       | 17-2096-10 POST      |         |      |
| SURVEY #        | 17-2096-10           |         |      |
| SECTION TWN RNG | N/A                  |         |      |
| SCALE           | 1" = 300'            |         |      |
| SURVEYED        | HYATT                | 10/2023 |      |
| REVISED         | HYATT                | 10/2023 |      |
| DRAWN           | SL                   | 10/2023 |      |
| CHECKED         | RH                   | 10/2023 |      |

MAP SHOWING EXISTING HYDROGRAPHIC & TOPOGRAPHIC CONDITIONS OF  
CERTAIN HISTORICAL BEACH MONITORING PROFILES LYING ALONG A PORTION OF  
LONGBOAT KEY IN MANATEE & SARASOTA COUNTY, FLORIDA

HYATT SURVEY SERVICES, INC.  
L.B. NO. 7203  
2012 LENA ROAD  
BRADENTON, FLORIDA 34211  
PHONE: (941) 748-4693

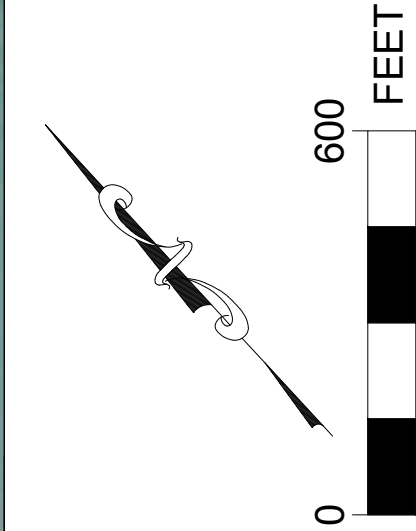

| REVISION DESCRIPTION |                 | BY      | DATE |
|----------------------|-----------------|---------|------|
| NO.                  |                 |         |      |
| PROJECT #            | 17-2096-10 POST |         |      |
| SURVEY #             | 17-2096-10      |         |      |
| SECTION TWN RNG      | N/A             |         |      |
| SCALE                | 1" = 300'       |         |      |
| SURVEYED             | HYATT           | 10/2023 |      |
| REVISED              | HYATT           | 10/2023 |      |
| DRAWN                | SL              | 10/2023 |      |
| CHECKED              | RH              | 10/2023 |      |

MAP SHOWING EXISTING HYDROGRAPHIC & TOPOGRAPHIC CONDITIONS OF  
CERTAIN HISTORICAL BEACH MONITORING PROFILES LYING ALONG A PORTION OF  
LONGBOAT KEY IN MANATEE & SARASOTA COUNTY, FLORIDA

HYATT SURVEY SERVICES, INC.  
L.B. NO. 7203  
2012 LENA ROAD  
BRADENTON, FLORIDA 34211  
PHONE: (941) 748-4693



| REVISION DESCRIPTION |       | BY              | DATE |
|----------------------|-------|-----------------|------|
| NO.                  |       |                 |      |
| PROJECT #            |       | 17-2096-10 POST |      |
| SURVEY #             |       | 17-2096-10      |      |
| SECTION TWN RNG      |       | N/A             |      |
| SCALE                |       | 1" = 300'       |      |
| SURVEYED             | HYATT | 10/2023         |      |
| REVISED              | HYATT | 10/2023         |      |
| DRAWN                | SL    | 10/2023         |      |
| CHECKED              | RH    | 10/2023         |      |