


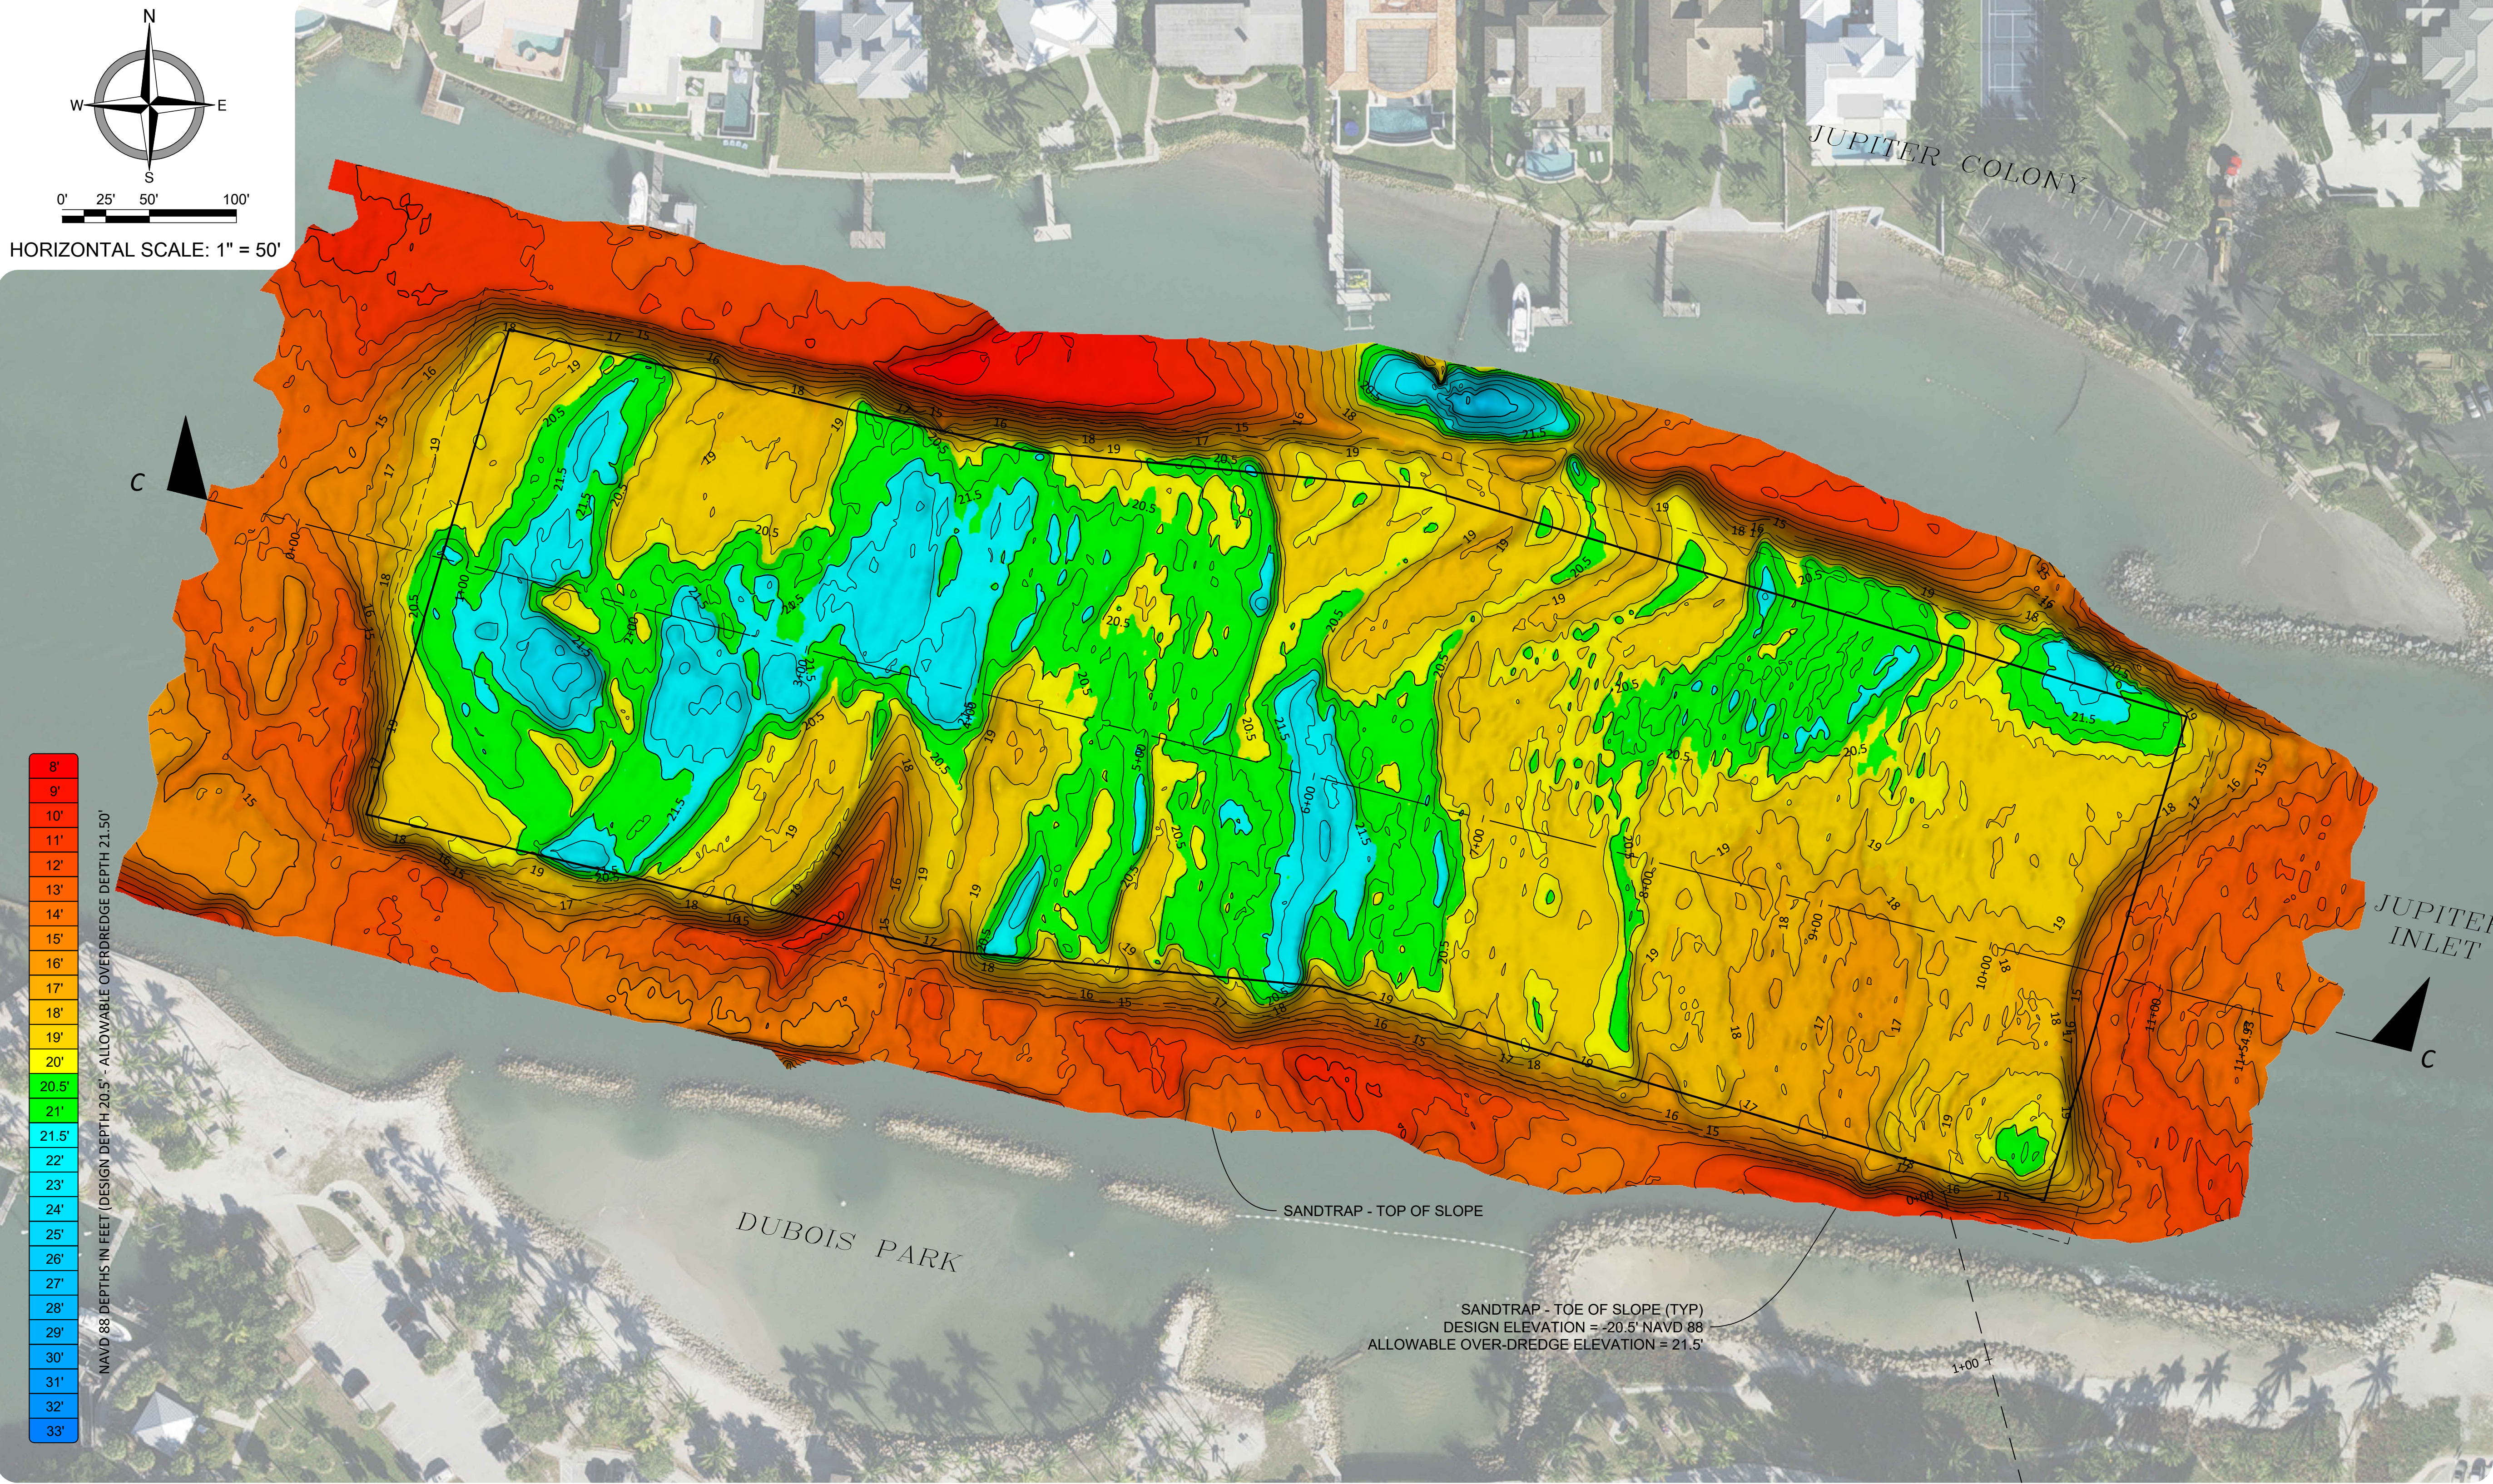


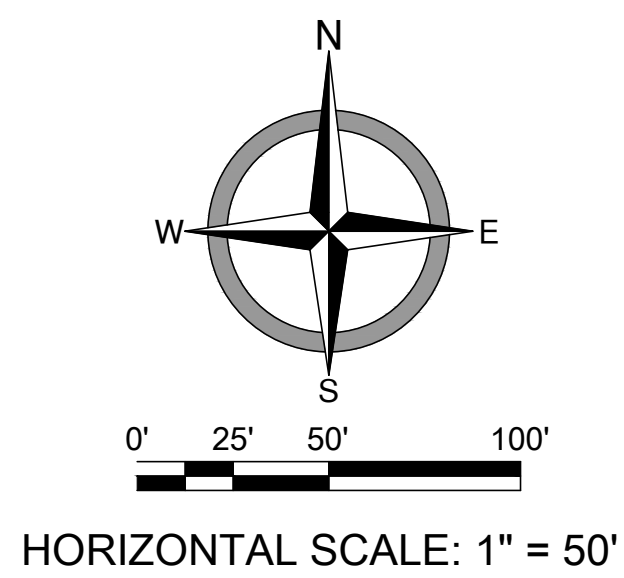

BATHYMETRIC SURVEY

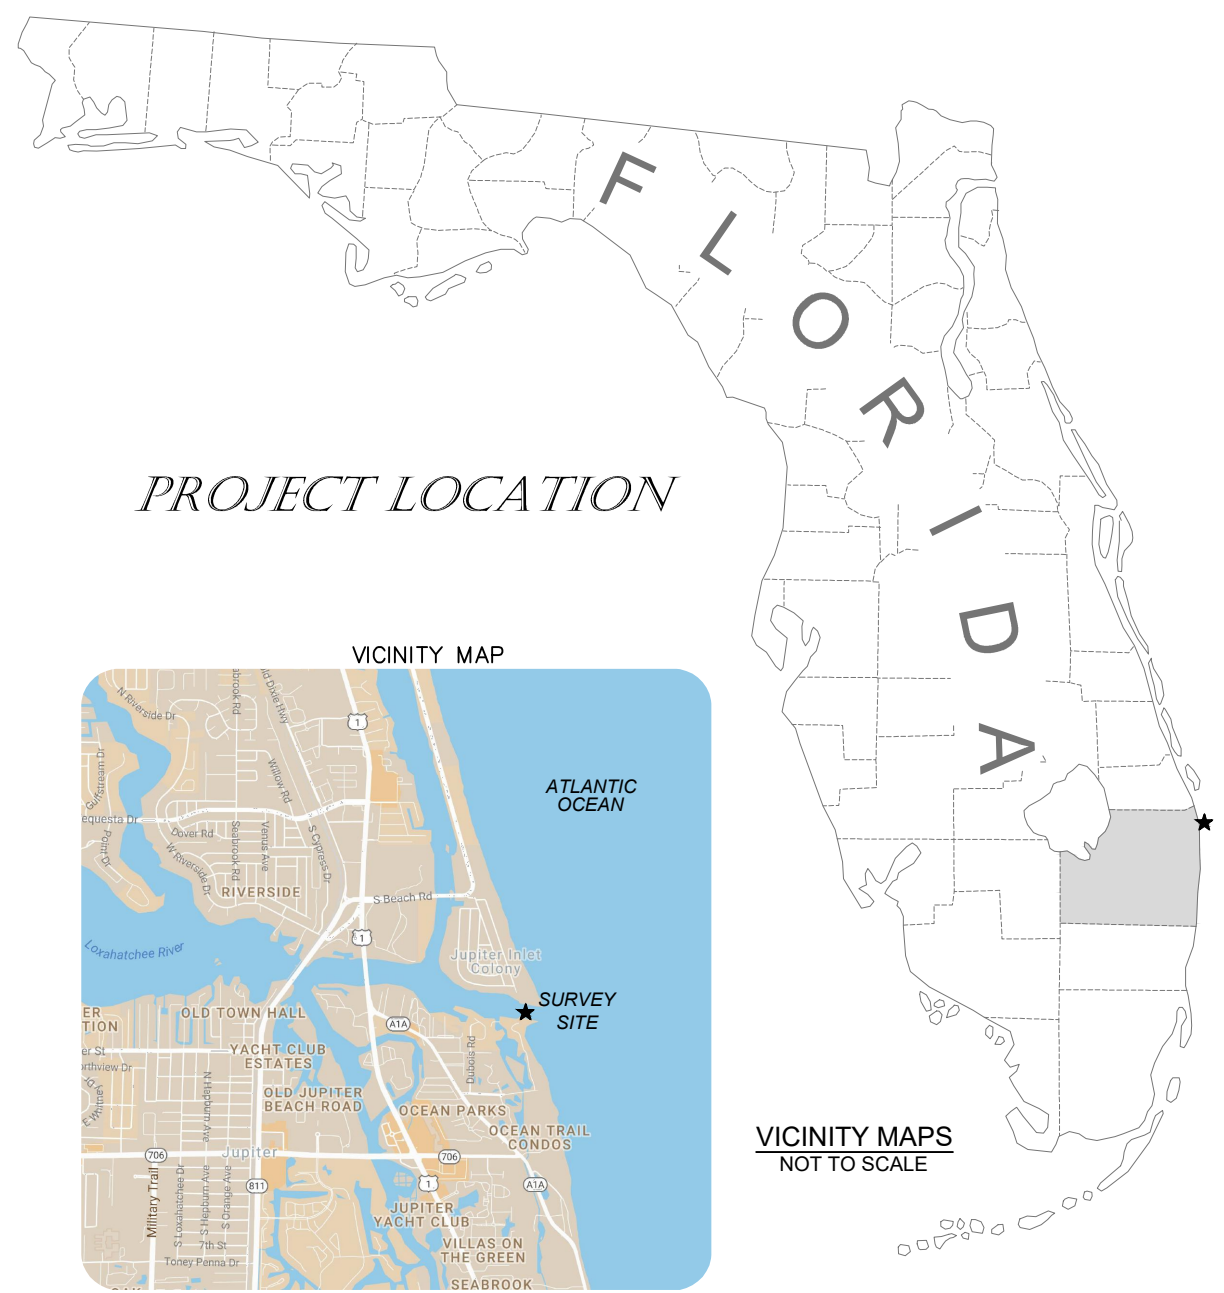

BATHYMETRIC DATA ARE RELATIVE TO NORTH AMERICAN VERTICAL DATUM OF 1988 AND REFERENCED TO FLORIDA DEPARTMENT OF ENVIRONMENTAL PROTECTION TIDE STATION NUMBER 872-2495. CONTOURS ARE AT 1' INTERVALS.

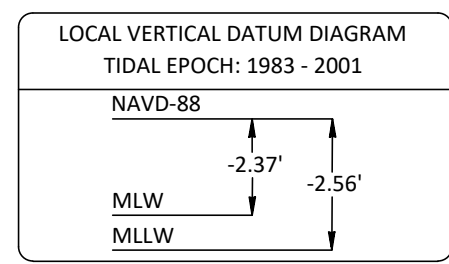


VOLUME ESTIMATE

TOTAL REMOVED TO DATE 127,780 CY
(CALCULATION CONFINED TO LIMITS OF THE SANDTRAP, AS SHOWN)

- SURVEY NOTES:**
- THIS IS A BATHYMETRIC SURVEY AS DEFINED IN THE STANDARDS OF PRACTICE FOR SURVEYING AND MAPPING IN CHAPTER 51-17 FLORIDA ADMINISTRATIVE CODE.
 - THIS SURVEY WAS CONDUCTED ON APRIL 30 2024.
 - REFER TO SURVEY NO. 23-1781.
 - THIS SURVEY IS CERTIFIED TO AHTNA MARINE & CONSTRUCTION COMPANY.
 - THIS SURVEY IS INTENDED EXCLUSIVELY FOR THE USE BY THOSE TO WHOM IT IS CERTIFIED. IT IS NOT TO BE USED BY OTHERS FOR CONSTRUCTION, PERMITTING, DESIGN OR ANY OTHER USE WITHOUT THE WRITTEN CONSENT OF TERRAQUATIC, INC.
 - THIS SURVEY, AND ANY REPRODUCTION THEREOF, IS NOT VALID WITHOUT AN ORIGINAL OR VERIFIED DIGITAL SIGNATURE AND SEAL OF A FLORIDA REGISTERED SURVEYOR. ADDITIONALLY, THIS SURVEY IS NOT VALID IF PRINTED BEARING A DIGITAL SIGNATURE AND SEAL.
 - THIS MAP IS INTENDED TO BE DISPLAYED AT A SCALE OF 1 INCH = 50 FEET OR SMALLER.
 - CONTOURS SHOWN HEREON WERE COMPUTER GENERATED AND INTERPOLATED FROM SURVEY DATA COLLECTED ALONG FIFTY FOOT (50') SPACED TRANSECTS AND CAN ONLY BE CONSIDERED AS INDICATING THE GENERAL SEAFLOOR CONDITIONS EXISTING AT THE TIME OF THE SURVEY.
 - DEPTHS SHOWN HEREON ARE BELOW THE REFERENCE PLANE UNLESS PRECEDED BY A PLUS (+).
 - MARINE IMPROVEMENTS SHOWN HEREON WERE NOT FIELD LOCATED AND ARE SHOWN FOR GRAPHICAL PURPOSES ONLY.
 - ALL VOLUME CALCULATIONS PERFORMED BY TIN TO TIN MODEL COMPARISON USING HYPACK 2024 SOFTWARE.

CERTIFICATION:
I HEREBY CERTIFY THAT THE ATTACHED BATHYMETRIC SURVEY IS TRUE AND CORRECT TO THE BEST OF MY KNOWLEDGE AND BELIEF AS SURVEYED UNDER MY DIRECTION ON APRIL 30 2024. I FURTHER CERTIFY THAT THIS SPECIFIC PURPOSE SURVEY MEETS THE STANDARDS OF PRACTICE AS SET FORTH IN CHAPTER 51-17 ADOPTED BY THE FLORIDA BOARD OF SURVEYORS AND MAPPERS PURSUANT TO FLORIDA STATUTE 472.027.

LEGEND:
APX APPROXIMATE
C CENTERLINE
LB LICENSED BUSINESS
PSM PROFESSIONAL SURVEYOR AND MAPPER
MLW MEAN LOW WATER
NAVD-88 NORTH AMERICAN VERTICAL DATUM OF 1988
MLLW MEAN LOWER LOW WATER
TYP TYPICAL

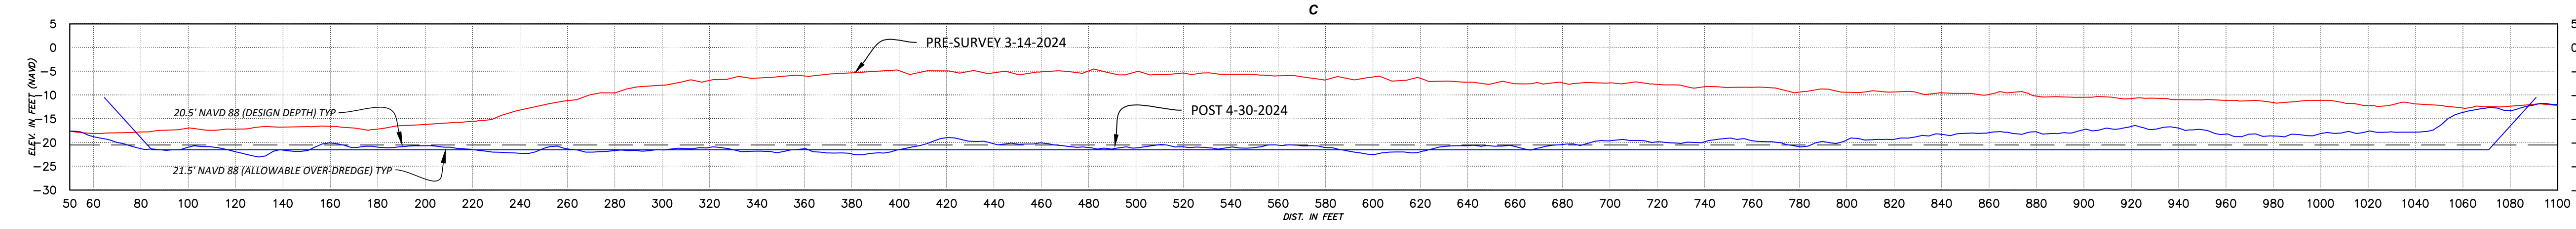

811 Know what's below.
Call before you dig.

Ahtna
Marine & Construction Co.
444 W. BOYNTON BEACH BLVD. #E
BOYNTON BEACH, FL 33435

NOTICE: UNDERGROUND AND SUBAQUEOUS IMPROVEMENTS WERE NOT LOCATED AS PART OF THIS SURVEY

TERRAQUATIC
SURVEYING AND MAPPING

TERRAQUATIC, INC. - PHONE: (561) 806-6085
1220 TANGELO TERR, UNIT A12 - DELRAY BEACH, FLORIDA 33444

CERTIFICATION:

JOSHUA LEE, PSM
FLORIDA REGISTRATION LS7322 - CERTIFICATE OF AUTHORIZATION NO. 7324

JUPITER INLET
SANDTRAP MAINTENANCE DREDGING & BEACH CONSTRUCTION
SANDTRAP POST - SURVEY - APRIL 30, 2024
JUPITER - PALM BEACH COUNTY, FLORIDA

DRAWN BY: JRL		PROCESSED BY: BL
JOB No.: 23-1781		DATE: 4/30/24
REV	DESCRIPTION	DATE