

FLORIDA GULF OF MEXICO RESTORATION

PROJECT SUBMITTAL FORM

Form Purpose and Instructions:

- To assist the project proposal and review process, please complete this Submittal Form. Completion of the Form will contribute to the appropriate information being completely and accurately submitted for each project.
- Take as much space as needed for each question, but please keep responses as focused as possible. It may assist you to review all the questions before addressing any one question.
- Please submit one Form per project, if you have multiple projects - please submit one Form for each project.
- Please submit completed Forms to Restoration.Projects@dep.state.fl.us. Once your Form is successfully submitted, you will receive a confirmation email from the Florida Department of Environmental Protection.

Project Name:

Contact Information *(Include at least one name, phone number, email address, and organization name if applicable):*

Project Location *(Include a map, if possible, and the city, county, longitude/latitude, and watershed):*

Project Description *(Describe all aspects of the project):*

Estimated Project Costs *(Describe the estimated costs of the project, including any assumptions for contingency and ongoing operations/maintenance. Identify other secured funding sources such as matching funds, in-kind contributions or state/federal dollars. In addition, if possible, complete and submit the Cost Appendix Sheet associated with this Form):*

Other Funding *(Indicate if the project is submitted for any potential funding or if it may be used to leverage additional funding, if so please describe the funding source [e.g. State/Federal Grants]):*

Technical Feasibility *(Describe the technologies involved and any relevant past experience or proven success with similar projects):*

Environmental Benefits *(Describe the nature, magnitude, and timing of any environmental benefits attributable to the project. If possible, describe potential environmental performance measures [e.g. pollutant reduction]. Please address any potential environmental impacts associated with implementing or maintaining the project [e.g. loss of a habitat or conversion of habitat from one type to another during implementation]):*

Economic and Social Benefits *(Describe the economic and social benefits including those related to the project's improved ecosystem services and any estimates on jobs created or preserved):*

Community Resilience *(Describe if the project assists Florida's ability to anticipate, withstand, or recover from hazards or threats [e.g. hurricane preparedness, establishing living shorelines]):*

Conflicts or Complements to Existing Efforts *(Describe any ongoing activities in the project implementation area, if the project is part of another plan, and why the project does or does not interfere with that work. Please consider how the project may complement existing local, regional, and state efforts/plans/objectives):*

Complies with Federal, State, Local, and Tribal Laws/Regulations *(Describe any concerns or potential conflicts):*

Readiness for Implementation *(Describe if the project has had any design or permitting work started or completed [attach permits or design work]. Please address any issues that may delay start or finish of the project):*

Public Acceptance *(Describe any known or potential public approval or opposition to the project):*

Additional Information you wish to provide *(Please include any maps, designs, drawings, photos, or background resources that may assist in completely and accurately understanding the project):*


Cost Appendix Sheet	
Cost Item	Cost Estimate
Planning	
Planning Subtotal:	
Construction	
Construction Subtotal:	
Monitoring	
Monitoring Subtotal:	
Project Cost	
Subtotal:	
TOTAL:	

Estimated Costs by Year	
Year 1	
Year 2	
Year 3	
Year 4	
Year 5	
Year 6	

Polyengineering, Inc. - G:\CLEANSTUFF-29-899\40143 East Nicoville Sewers\WP\ROCKY BAYOU ESTATES\WP\GENERAL\40143 VICINITY MAP.dwg [LOCATION MAP 5.5X1] Last Printed: May 06, 2013 - 02:11pm By: jphoen



LOCATION MAP
Scale 1" = 500'

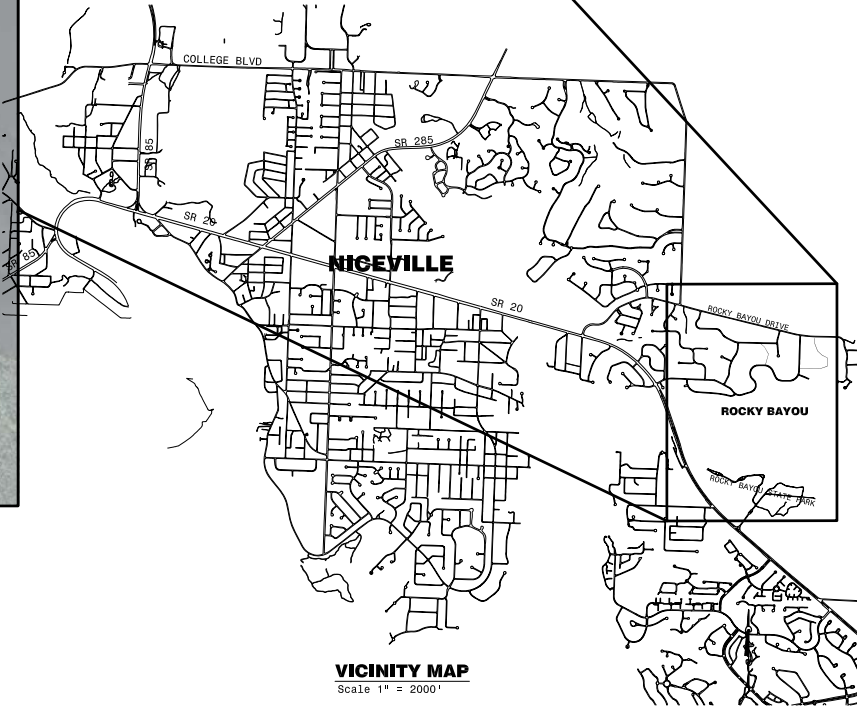


VICINITY MAP
Scale 1" = 2000'

Cert. of Auth. No.
CA-1818

These drawings are copy-
righted and the property
of Polyengineering. Any
use, partial or full repro-
duction is prohibited
except by written Agree-
ment with Polyengineering.

**CONTRACT PLANS
FOR
ROCKY BAYOU ESTATES
SEWERS**
NICEVILLE, FLORIDA

POLYENGINEERING, INC.
ARCHITECTURE ENGINEERING SOLUTIONS
Post Office Box 837 (36302)
1935 HIGHLAND AVENUE
DOTHAN, ALABAMA 36303
WWW.POLYENGINEERING.COM

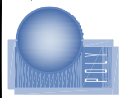

Revisions			
Rev	By	App'd	Date
1			
2			
3			

Field Book No.

Drawn By
DH

Appr'd. By
GDS

Date
APRIL 2011


Project No.
40-143

Sheet title
VICINITY MAP
AND
INDEX

Sheet No.

G-1
1 of 2

Polyengineering, Inc. - G:\CLEANSTUFF-29-999\40143 East. Niceville Sewers\WIP\ROCKY BAYOU ESTATES\WIP\GENERAL\40143 OVERALL PROJECT.dwg [LOCATION MAP] Last Printed: May 03, 2013 - 04:27pm By: JPeeden

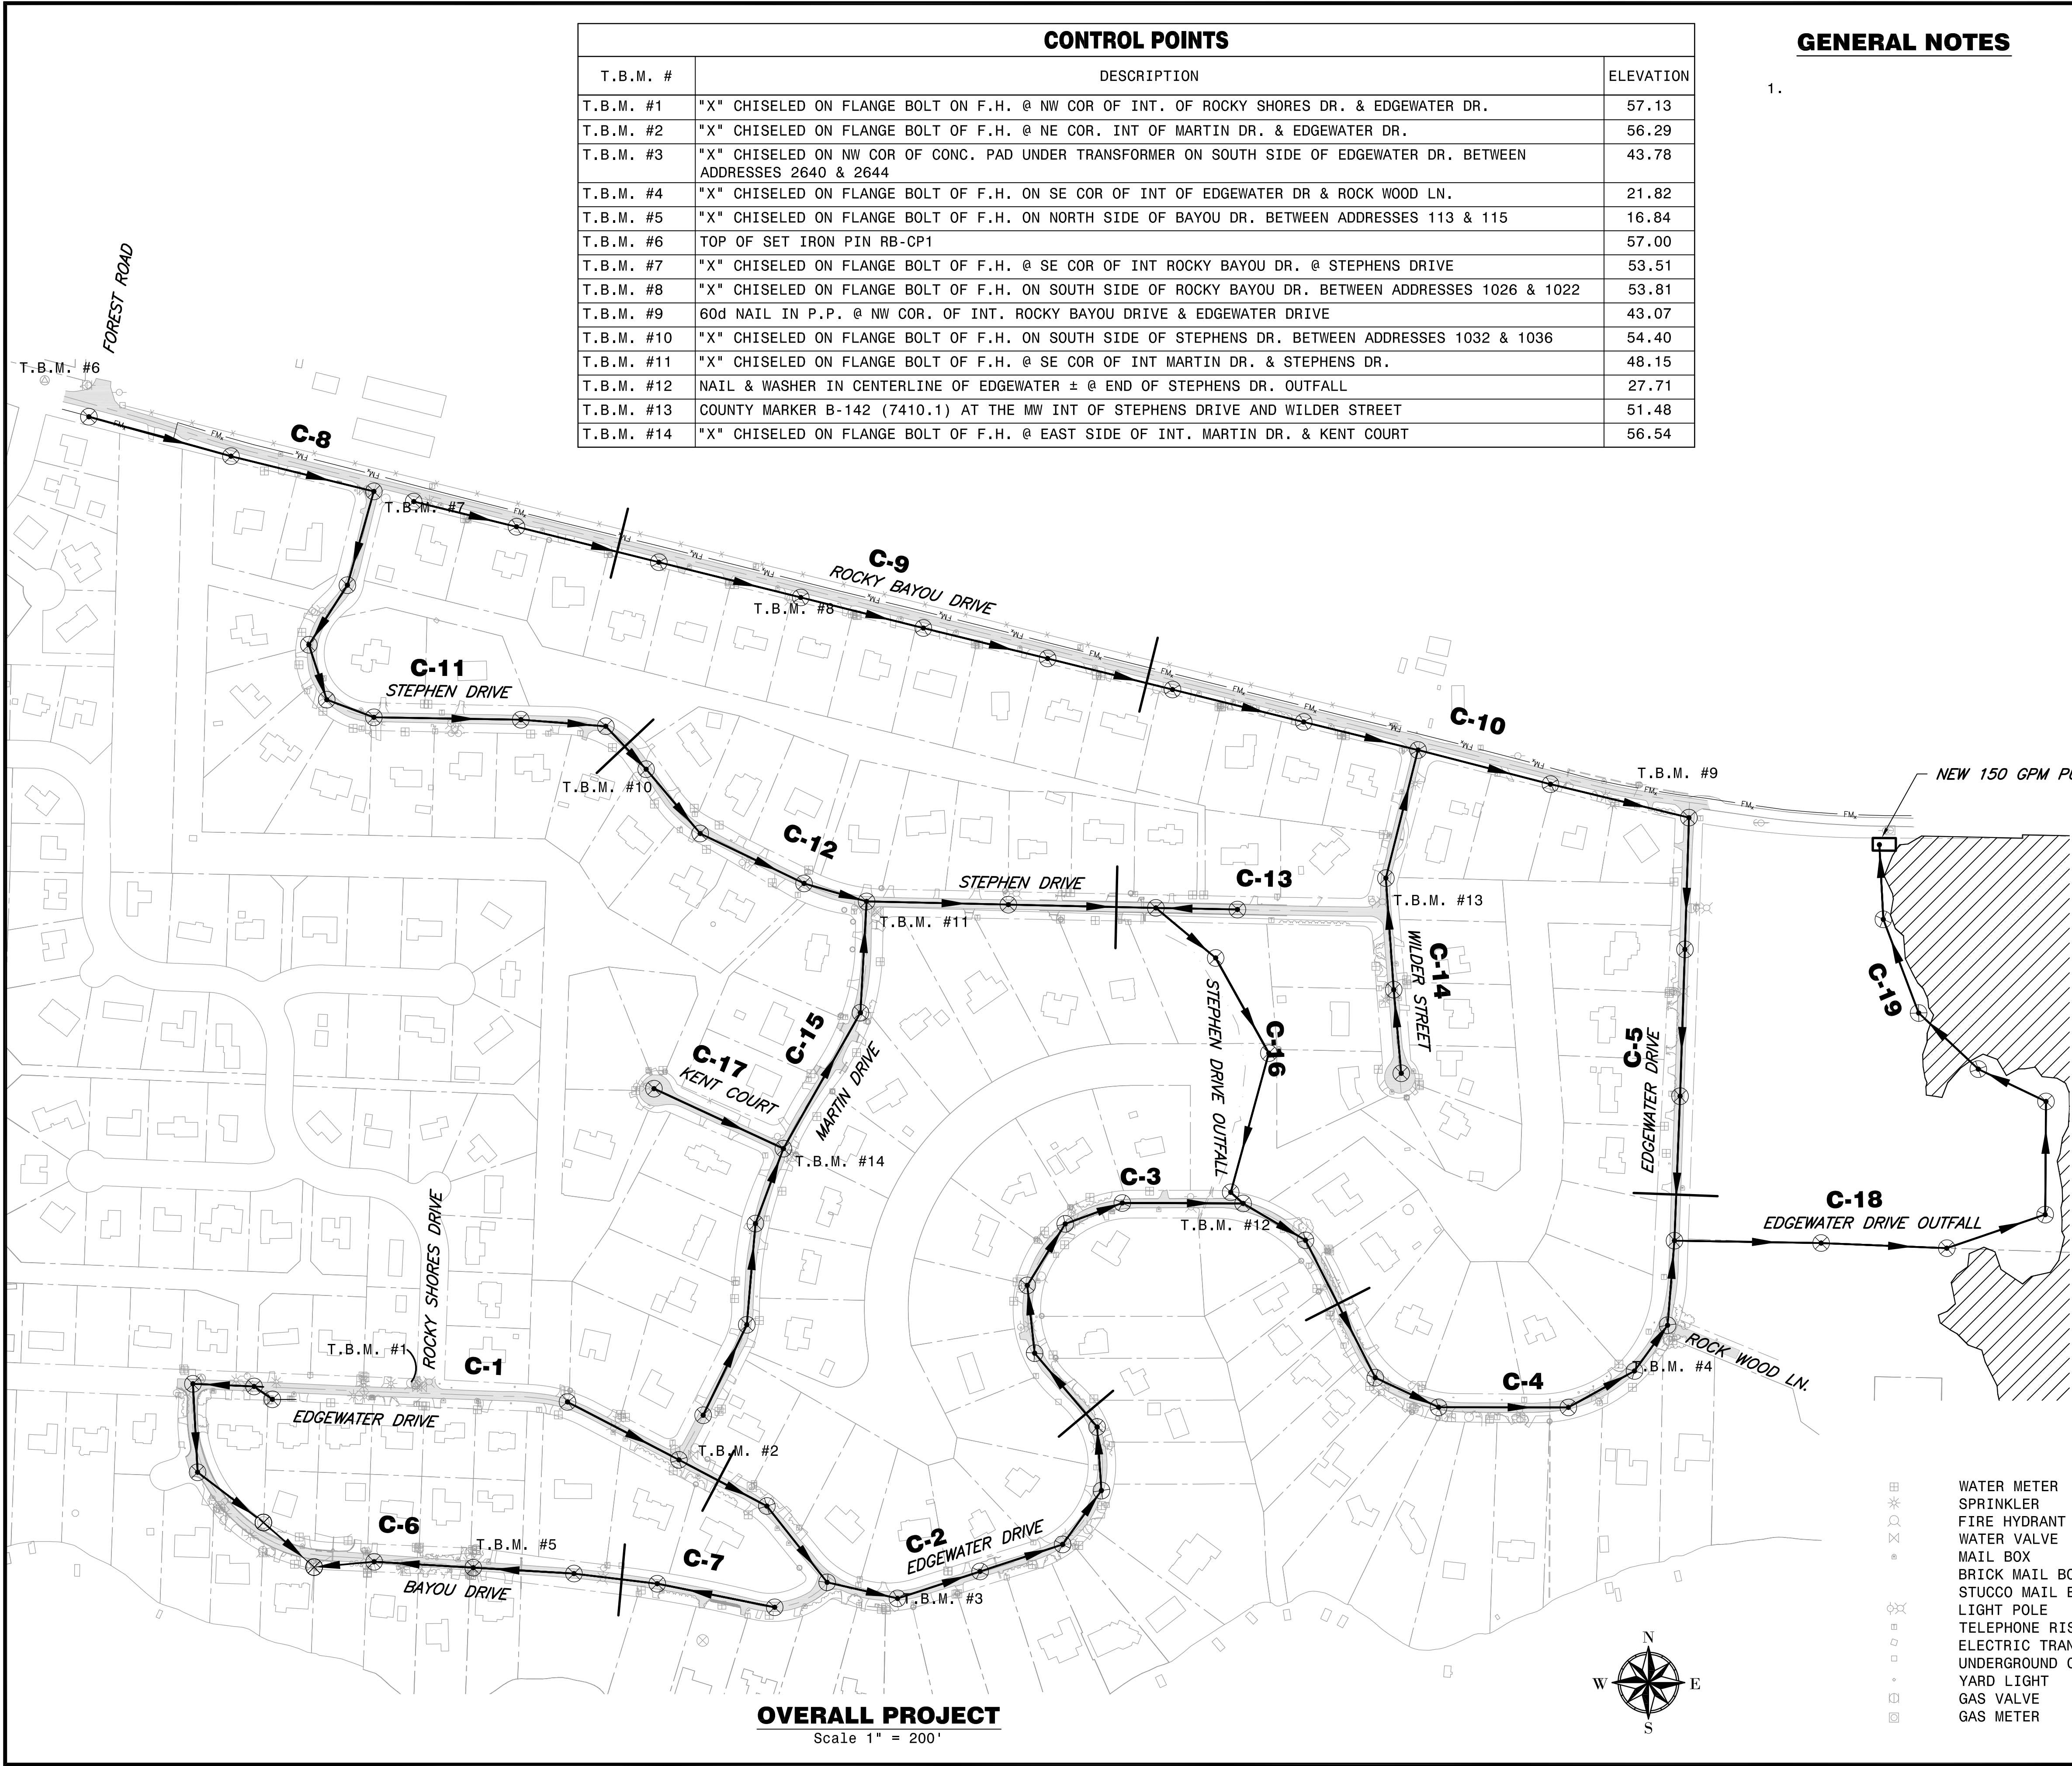


CONTROL POINTS		
T.B.M. #	DESCRIPTION	ELEVATION
T.B.M. #1	"X" CHISELED ON FLANGE BOLT ON F.H. @ NW COR OF INT. OF ROCKY SHORES DR. & EDGEWATER DR.	57.13
T.B.M. #2	"X" CHISELED ON FLANGE BOLT OF F.H. @ NE COR. INT OF MARTIN DR. & EDGEWATER DR.	56.29
T.B.M. #3	"X" CHISELED ON NW COR OF CONC. PAD UNDER TRANSFORMER ON SOUTH SIDE OF EDGEWATER DR. BETWEEN ADDRESSES 2640 & 2644	43.78
T.B.M. #4	"X" CHISELED ON FLANGE BOLT OF F.H. ON SE COR OF INT OF EDGEWATER DR & ROCK WOOD LN.	21.82
T.B.M. #5	"X" CHISELED ON FLANGE BOLT OF F.H. ON NORTH SIDE OF BAYOU DR. BETWEEN ADDRESSES 113 & 115	16.84
T.B.M. #6	TOP OF SET IRON PIN RB-CP1	57.00
T.B.M. #7	"X" CHISELED ON FLANGE BOLT OF F.H. @ SE COR OF INT ROCKY BAYOU DR. @ STEPHENS DRIVE	53.51
T.B.M. #8	"X" CHISELED ON FLANGE BOLT OF F.H. ON SOUTH SIDE OF ROCKY BAYOU DR. BETWEEN ADDRESSES 1026 & 1022	53.81
T.B.M. #9	60d NAIL IN P.P. @ NW COR. OF INT. ROCKY BAYOU DRIVE & EDGEWATER DRIVE	43.07
T.B.M. #10	"X" CHISELED ON FLANGE BOLT OF F.H. ON SOUTH SIDE OF STEPHENS DR. BETWEEN ADDRESSES 1032 & 1036	54.40
T.B.M. #11	"X" CHISELED ON FLANGE BOLT OF F.H. @ SE COR OF INT MARTIN DR. & STEPHENS DR.	48.15
T.B.M. #12	NAIL & WASHER IN CENTERLINE OF EDGEWATER ± @ END OF STEPHENS DR. OUTFALL	27.71
T.B.M. #13	COUNTY MARKER B-142 (7410.1) AT THE MW INT OF STEPHENS DRIVE AND WILDER STREET	51.48
T.B.M. #14	"X" CHISELED ON FLANGE BOLT OF F.H. @ EAST SIDE OF INT. MARTIN DR. & KENT COURT	56.54

GENERAL NOTES

1.

LEGEND

- WATER METER
- SPRINKLER
- FIRE HYDRANT
- WATER VALVE
- MAIL BOX
- BRICK MAIL BOX
- STUCCO MAIL BOX
- LIGHT POLE
- TELEPHONE RISER
- ELECTRIC TRANSFORMER
- UNDERGROUND CABLE TV
- YARD LIGHT
- GAS VALVE
- GAS METER
- SANITARY SEWER MANHLE
- CONTROL POINT
- EXISTING IRON PIN
- 4x4 CONCRETE MONUMENT
- NAIL
- GRATE INLET
- DRAINAGE PIPE
- FLOWER BED
- TREE
- SHRUB
- ELEVATION
- AT HOUSE

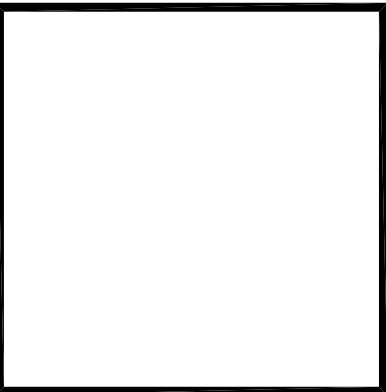53.477

Cert. of Auth. No.
CA-1818

These drawings are copy-
righted and the property
of Polyengineering. Any
use, partial or full repro-
duction is prohibited
except by written Agree-
ment with Polyengineering

CONTRACT PLANS
FOR
ROCKY BAYOU ESTATES
SEWERS
NICEVILLE, FLORIDA

POLYENGINEERING, INC.
ARCHITECTURE, ENGINEERING, SOLUTIONS

Post Office Box 837 (36302)
1935 HEADLAND AVENUE
DOTHAN, ALABAMA 36303
334-793-4700
WWW.POLYENGINEERING.COM

Revisions			
Key	Drawn By	Apprvd. By	Date
Δ			
Δ			
Δ			

Field Book No.
.

Drawn By
JDP

Apprvd. By
GDS

Date
APRIL 2011

Project No.
40-143

Sheet title
OVERALL PROJECT
LAYOUT, CONTROL
& LEGEND

Sheet No

G-2
2 OF 2