


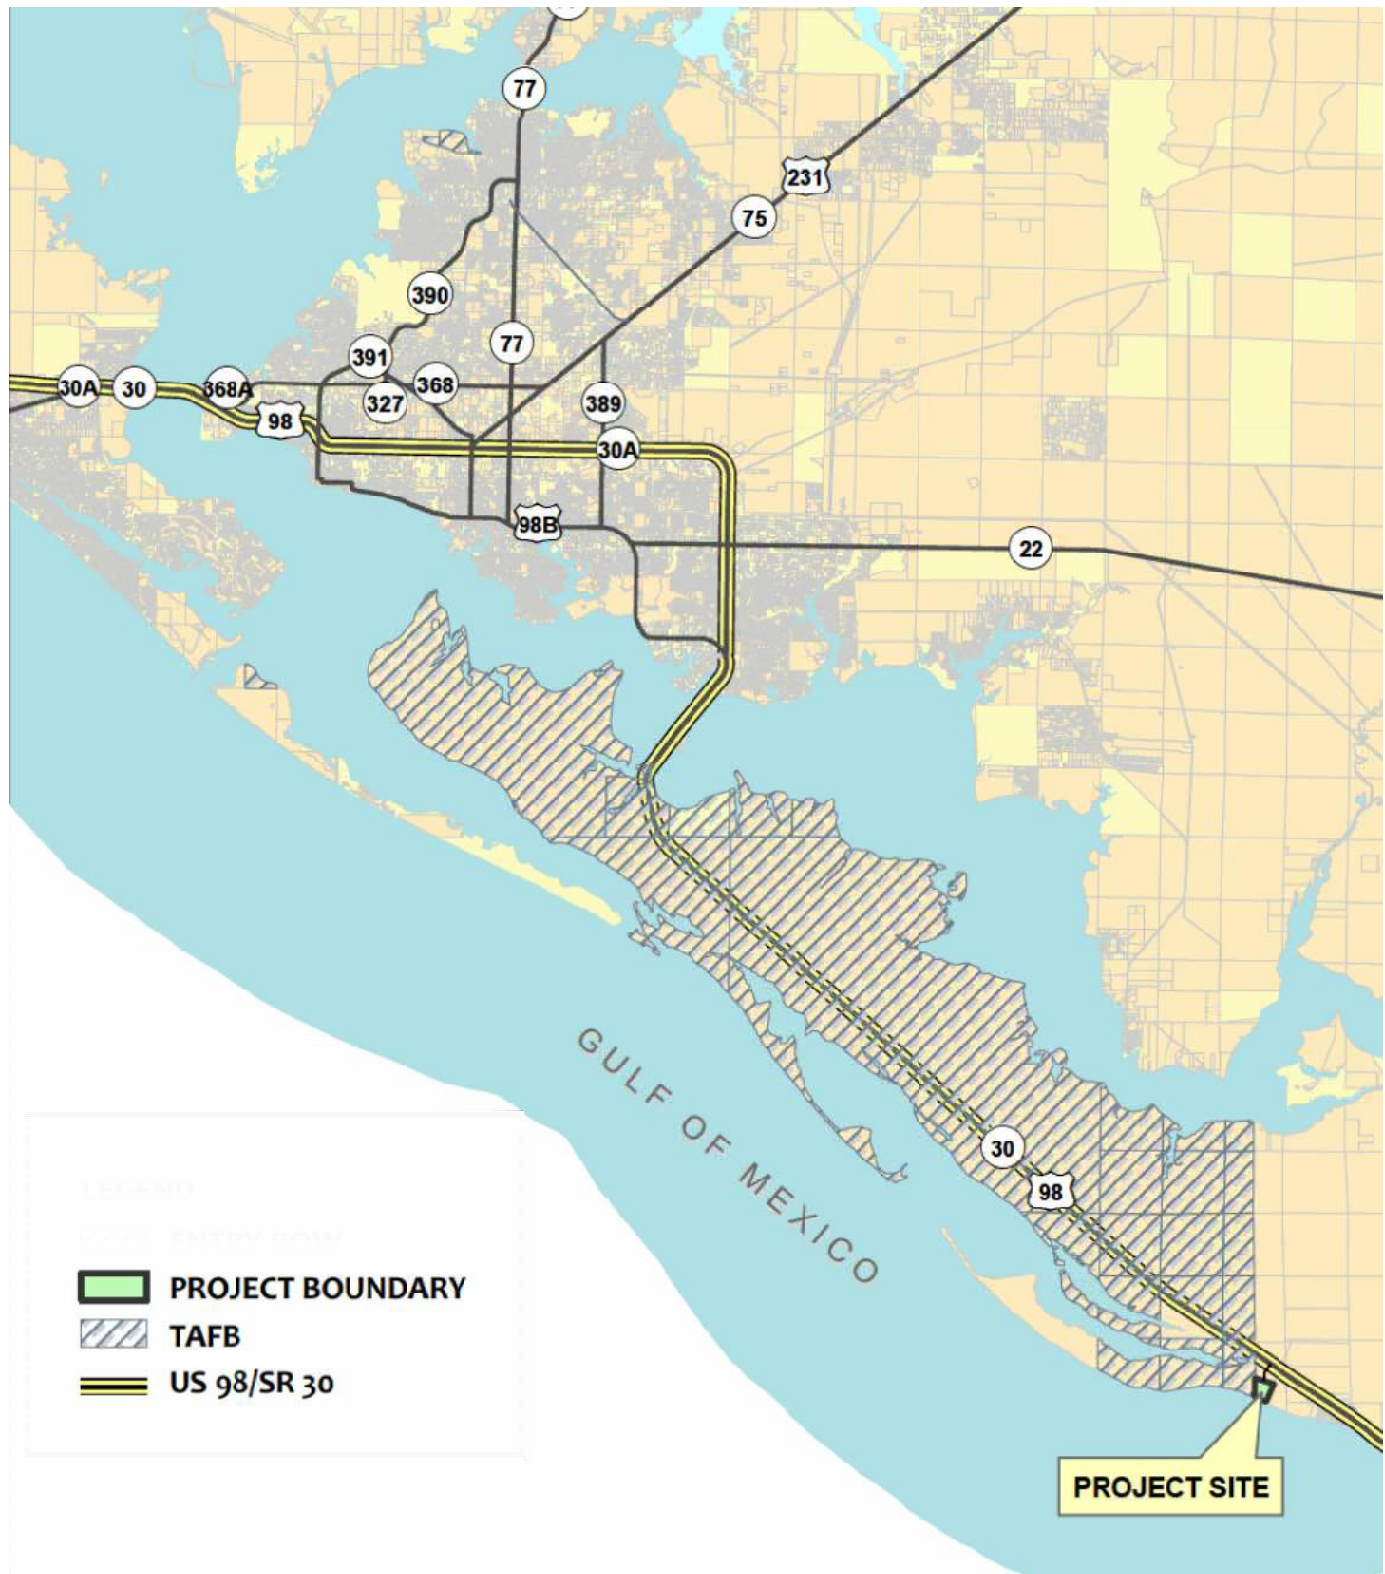

4/7/2016, 10:31:58

BUCHANAN & HARPER, INC.

ENGINEERING ~ PLANNING ~ SURVEYING ~ LANDSCAPE ARCHITECTURE
735 WEST 11TH STREET ~ PANAMA CITY, FLORIDA 32401 ~ COA NO. 2312


COUNTY: BAY
STATE: FLORIDA



DATUM: NAVD 88
JOB NO: 5888

HSCALE: NTS
VSCALE:

VICINITY MAP FARMDALE SUBDIVISION FARMDALE, LLC

DATE: 4/7/2016
EXHIBIT: 1 OF 15

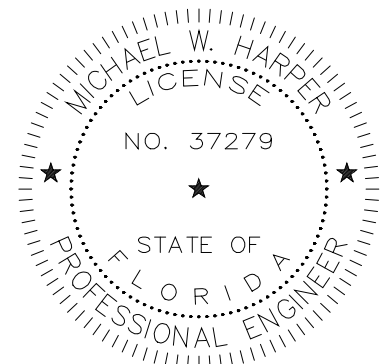

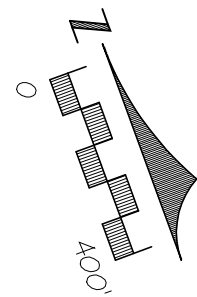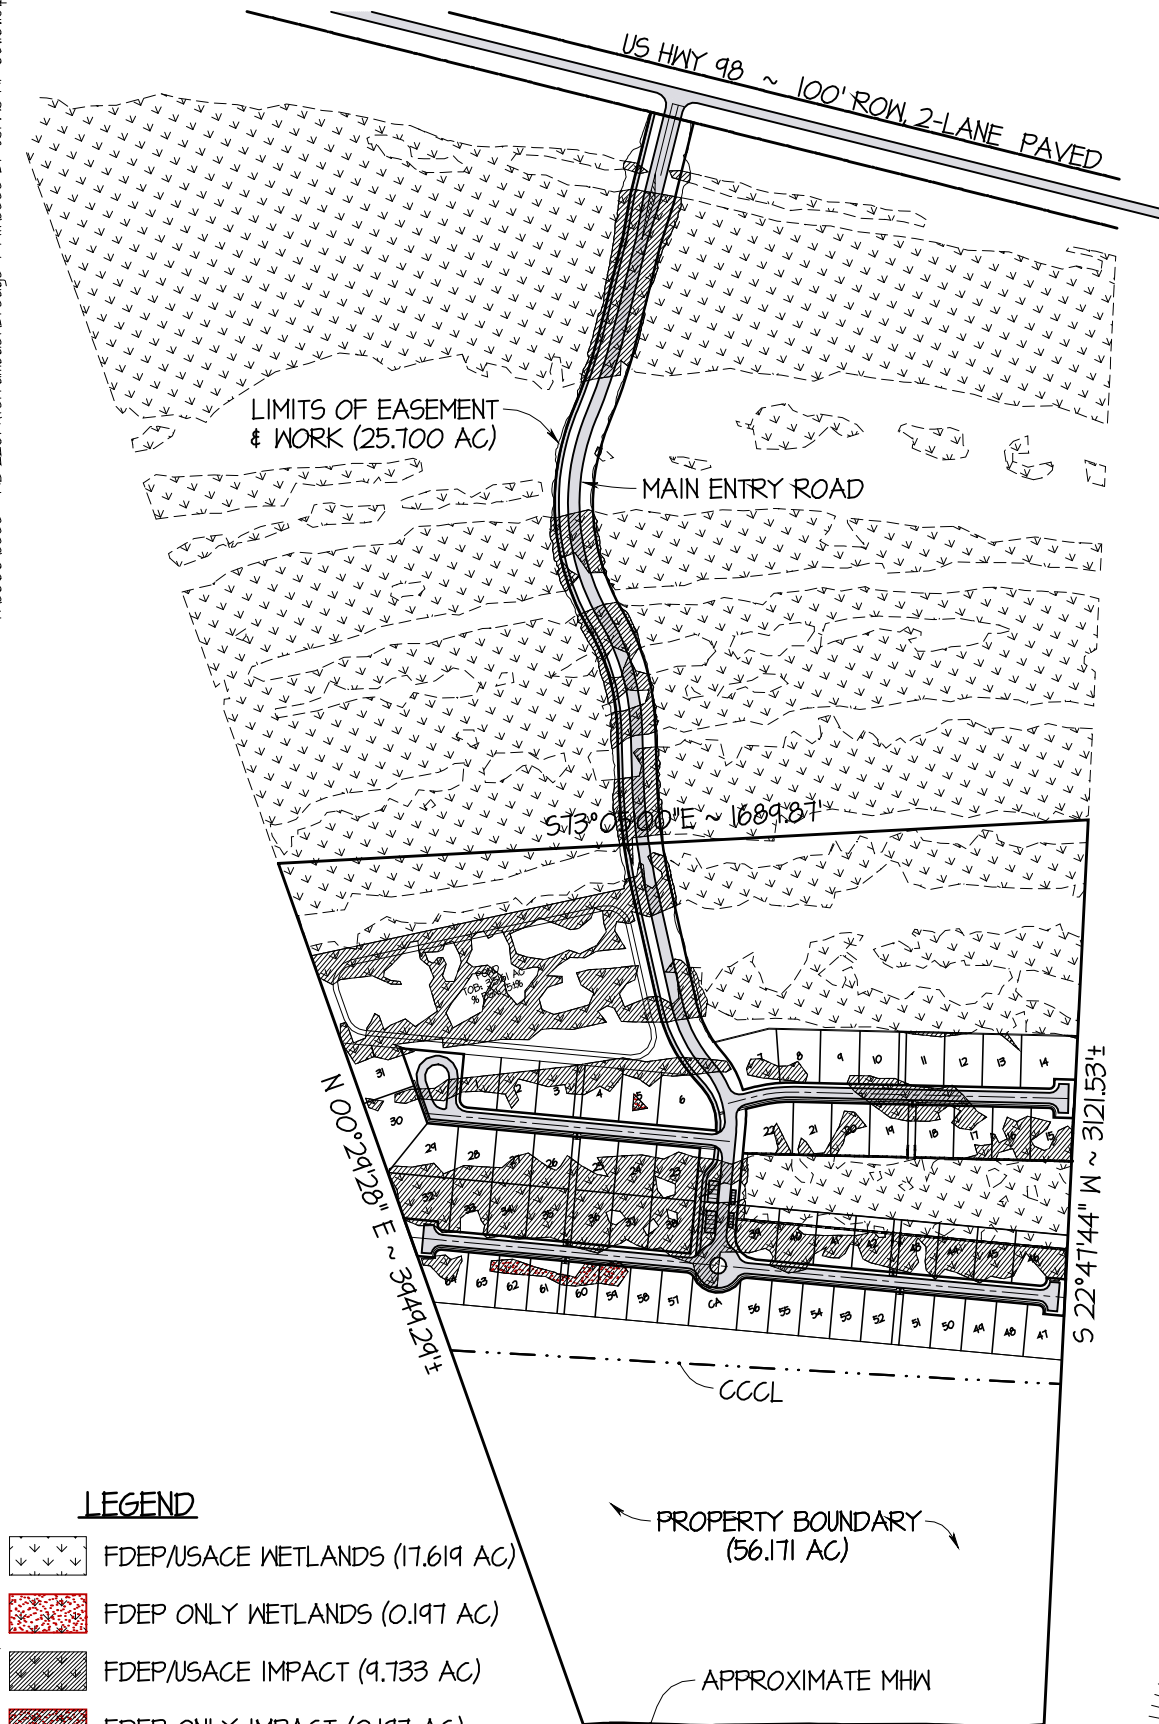

LEGEND

- FDEP/USACE WETLANDS (17.619 AC)
- FDEP ONLY WETLANDS (0.197 AC)
- FDEP/USACE IMPACT (9.733 AC)
- FDEP ONLY IMPACT (0.197 AC)

BUCHANAN & HARPER, INC.

ENGINEERING ~ PLANNING ~ SURVEYING ~ LANDSCAPE ARCHITECTURE
735 WEST 11TH STREET ~ PANAMA CITY, FLORIDA 32401 ~ COA NO. 2312

COUNTY: BAY
STATE: FLORIDA

DATUM: NAVD 88
JOB NO: 5888

HSCALE: 1" = 400'
VSCALE:

DATE: 4/7/2016
EXHIBIT: 4 OF 15

PROPOSED CONDITIONS FARMDALE SUBDIVISION FARMDALE, LLC

