



JOE'S AREA

JOE'S BAY BOAT RAMP TRACT A

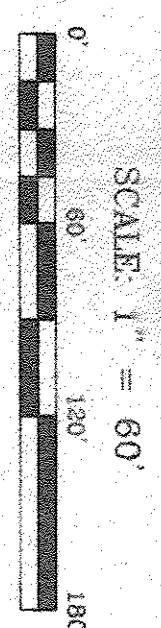


MATTIE KELLY PARK TRACT C

PHASE II PROPOSED PLAN

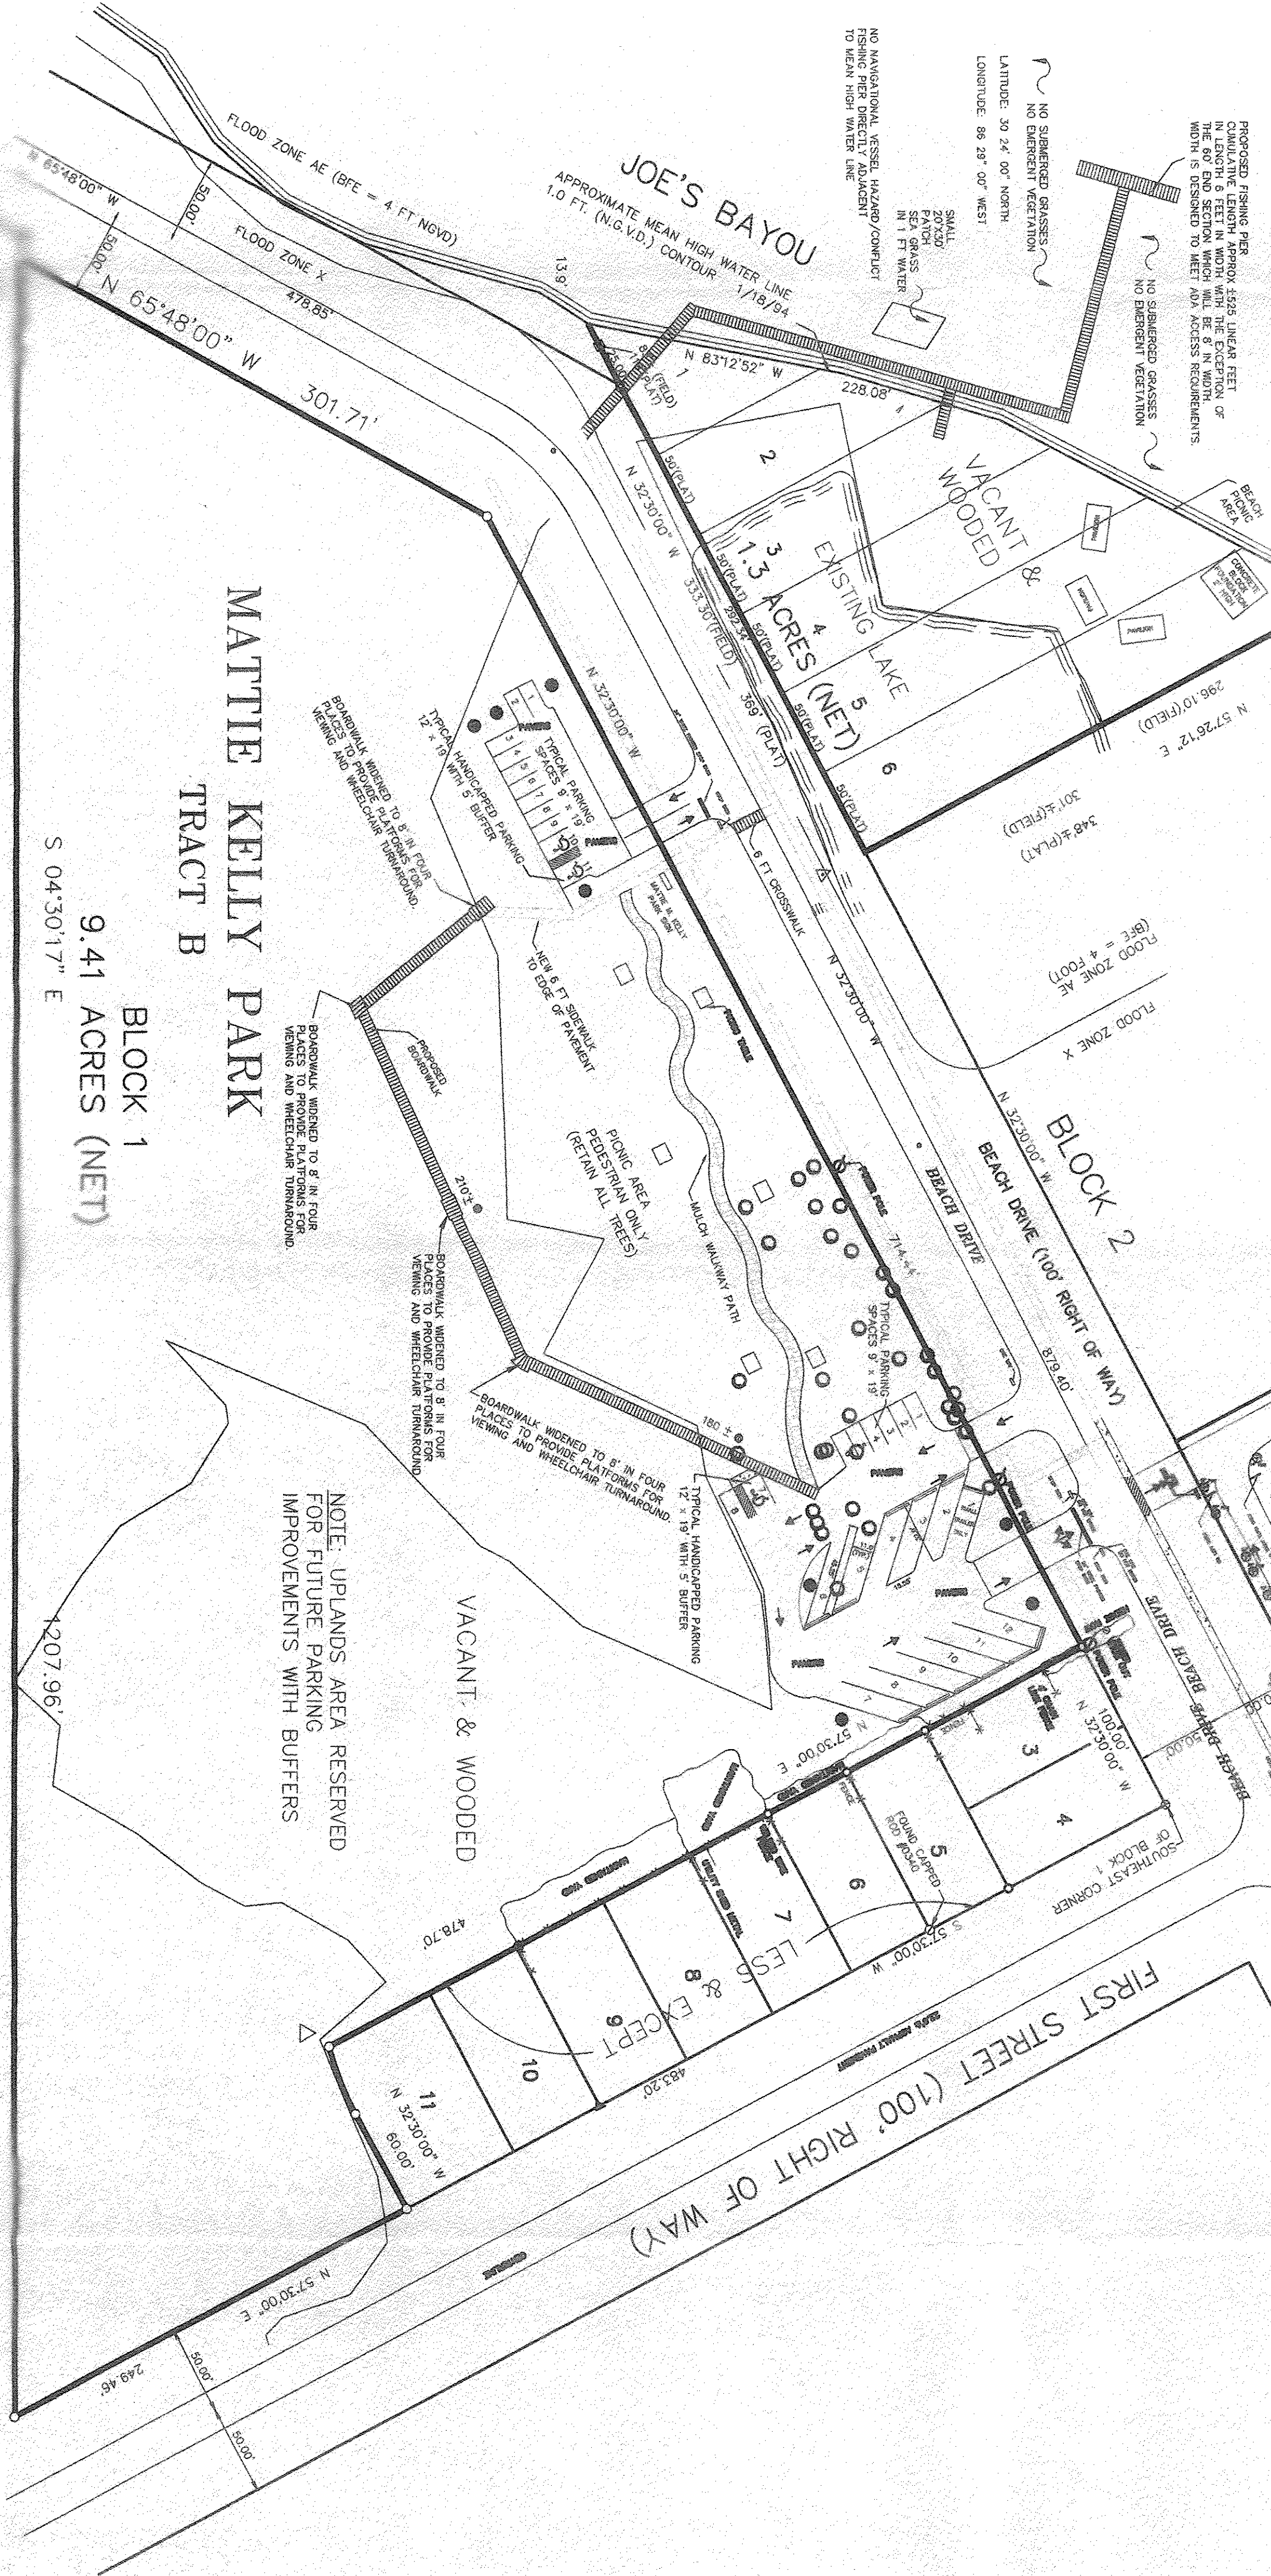

MATTIE KELLY PARK TRACT B BLOCK 1 9.41 ACRES (NET) S 04°30'17" E

NOTE: UPLANDS AREA RESERVED FOR FUTURE PARKING IMPROVEMENTS WITH BUFFERS

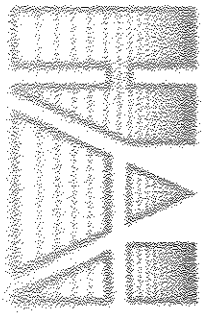

HARTMAN & ASSOCIATES
ENGINEERS, ARCHITECTS, PLANNERS
1000 N. GULF BLVD., SUITE 200
FORT MYERS, FL 33901
TEL: 941-939-1100
FAX: 941-939-1101
WWW.HARTMAN-ASSOCIATES.COM

JOE'S BAYON RECREATION AREA

OVERALL MASTER PLAN

DESIGNED	BY	DATE	PROJECT NO.
ACD	CSS	2-98	97-677.06
DRAWN	BY	DATE	SCALE
ACD	RCU	2-98	1"=60'
CHECKED	BY	DATE	
ACD	RCU	2-98	
APPROVAL	BY	DATE	
RCU	RCU	2-98	

C-2