
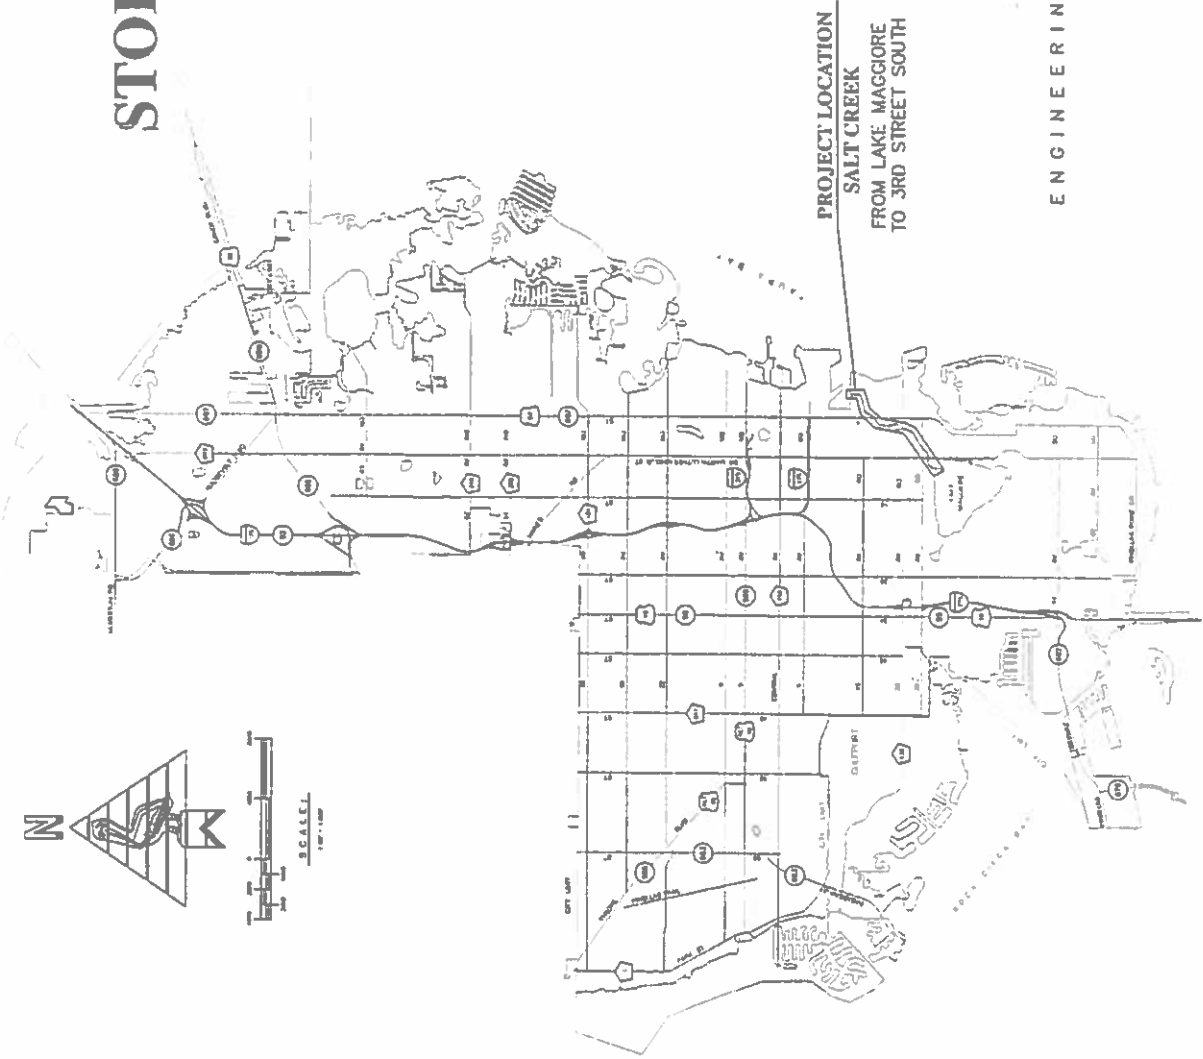


SALT CREEK STORMWATER MAINTENANCE

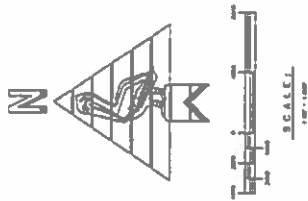

PROJECT LOCATION
SALT CREEK
FROM LAKE MAGGIORE
TO 3RD STREET SOUTH

DRAWING INDEX	
DRAWING No.	DESCRIPTION
1	COVER SHEET
2	PLAN SHEET
3	PLAN SHEET
4	PLAN SHEET
5	PLAN SHEET
6	CROSS SECTION

ENGINEERING and CAPITAL IMPROVEMENTS DEPARTMENT
CITY of ST. PETERSBURG, FL.

COPY No. _____
DATE: MAY, 2010
DRAWING No. SHEET-1



LAKE MAGGIORE

LEGEND: 3' EXISTING MANGROVES

18' PROPOSED STORMWATER MAINTENANCE

PLAN VIEW

ENGINEERING AND CAPITAL
IMPROVEMENTS DEPARTMENT
CITY OF ST. PETERSBURG

SALT CREEK STORMWATER
MAINTENANCE




LEGEND:

- 3' EXISTING MANGROVES
- 18' PROPOSED STORMWATER MAINTENANCE

PLAN VIEW




ENGINEERING and CAPITAL
IMPROVEMENTS DEPARTMENT
CITY of ST. PETERSBURG

APPROVED BY:

SALT CREEK STORMWATER
MAINTENANCE

SEC:30-TWM-31-RNGE:17
SEC:31-TWM-31-RNGE:17

DATE: 08/04/2014
SCALE: 1"=40'
DRAWING No. 08-0074

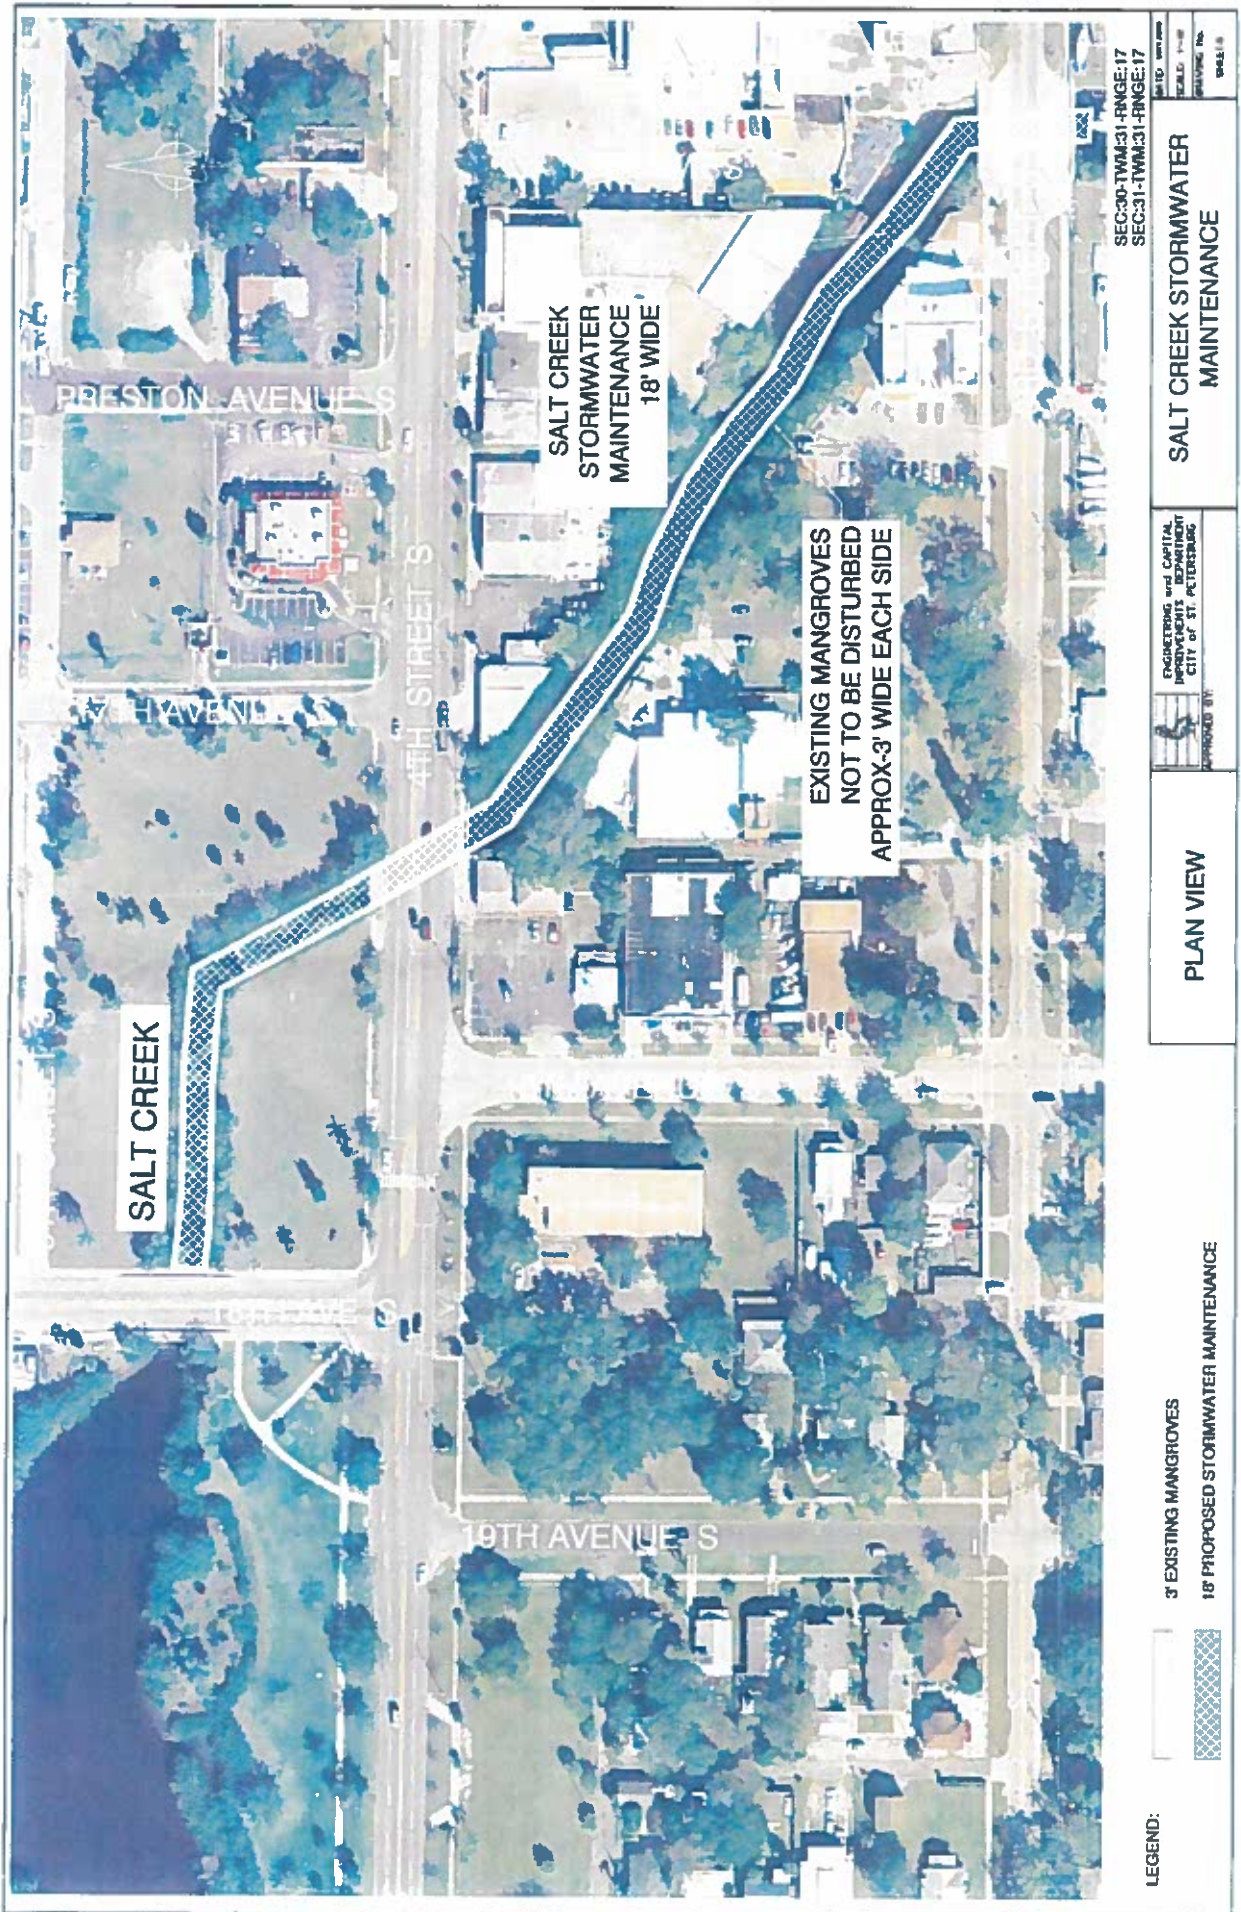

SEC:30-TWM:31-RNGE:17
SEC:31-TWM:31-RNGE:17

**SALT CREEK STORMWATER
MAINTENANCE**

ENGINEERING and CAPITAL
IMPROVEMENTS DEPARTMENT
CITY of ST. PETERSBURG
APPROVED BY: 

PLAN VIEW


- 3' EXISTING MANGROVES
- 18' PROPOSED STORMWATER MAINTENANCE



LEGEND:

DATE: 08/21/18
SCALE: 1"=40'
DRAWING NO.

SALT CREEK

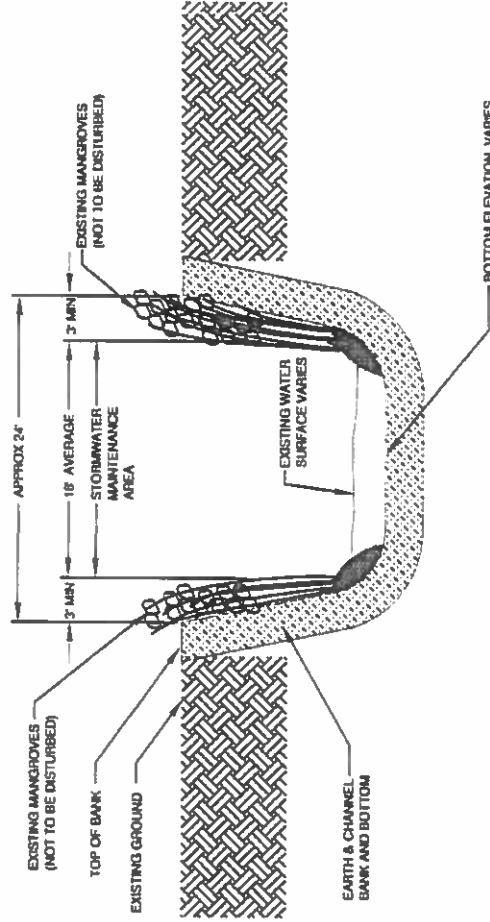

TYPICAL CROSS SECTION

 SCALE: 1/8" = 1'-0"
 DRAWING NO.:
 SHEET 1/6

SALT CREEK STORMWATER MAINTENANCE

ENGINEERING and CAPITAL
 IMPROVEMENT DEPARTMENT
 CITY OF ST. PETERSBURG
 APPROVED BY:

TYPICAL CROSS SECTION