



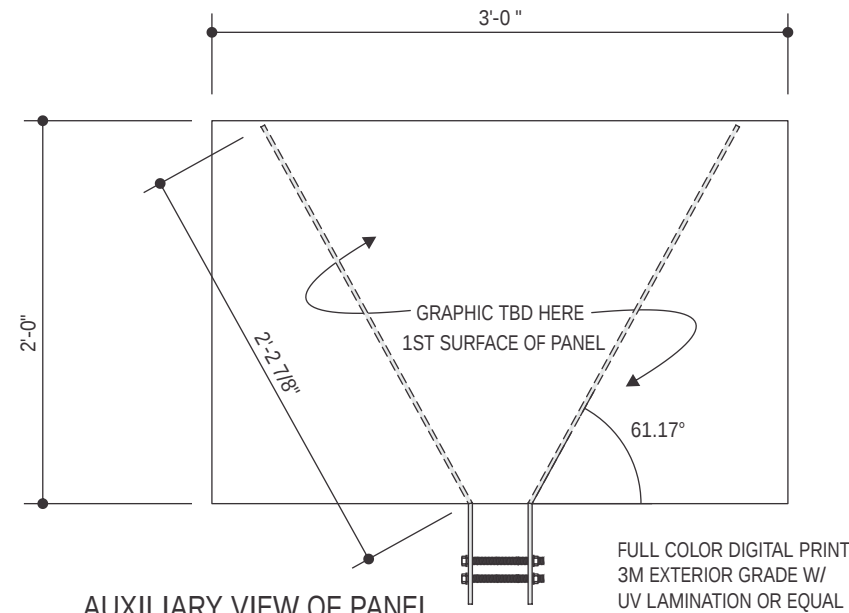

AUXILIARY VIEW OF PANEL
SCALE: 1" = 1'-0"

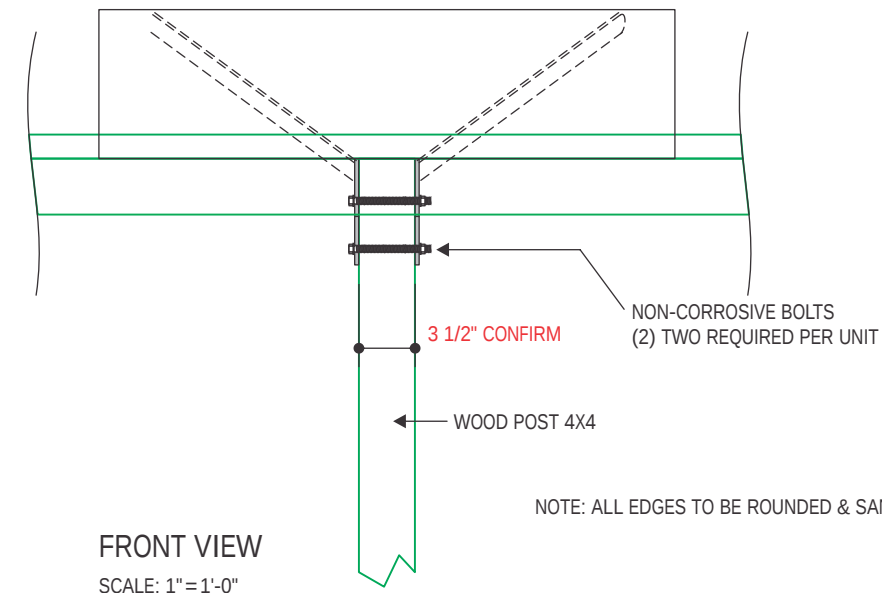


SIGN TYPE SP-8


2'x3'x 1/4" THICK ALUMINUM SIGN

SIGN FRAME AND BRACKET WILL BE POWDERCOATED & CLEAR COATED TO MATCH PMS 295 C
POWDER COATING WILL COMPLETELY COVER ENTIRE BRACKET TO ENSURE PROTECTION FROM
THE ELEMENTS
SIGNS WILL BE MOUNTED ON WALKWAYS TO BEACH

QTY. 15

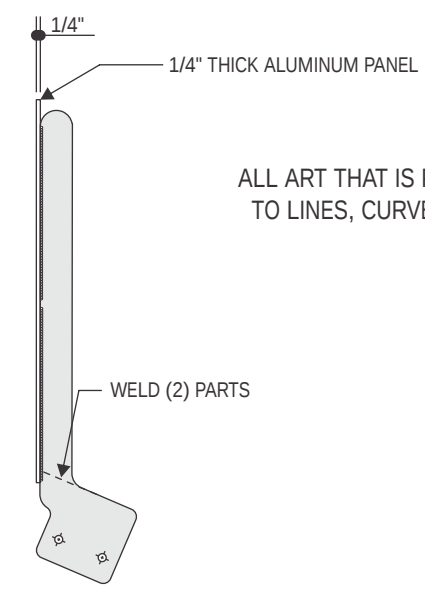

ALL ART THAT IS PROVIDED MUST BE HI RES JPG EPS OR PDF NOTE ALL FONTS MUST BE CONVERTED TO LINES, CURVES, OR PATHS

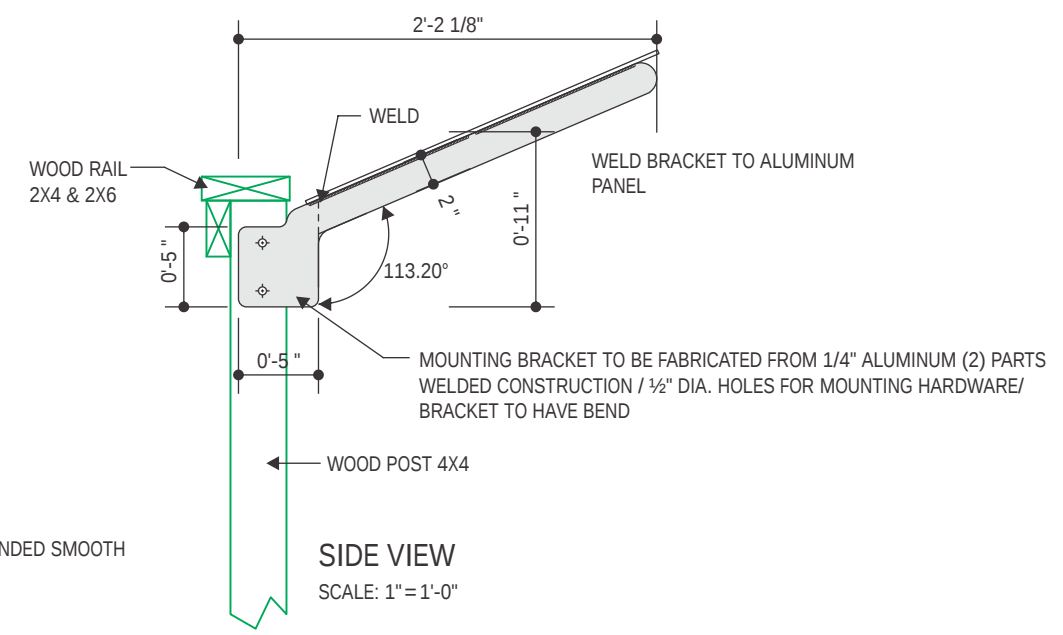

CONSULT. DESIGN. FABRICATE. INSTALL.

12801 Commodity Place, Tampa, FL 33626
Phone: 813-818-7100
Fax: 813-749-2311
www.creativesigndesigns.com

Client: City of Treasure
Island
Project:

Please look over this proof carefully, checking sizes, colors, wording, spelling, logo if used materials, quantities and any other specifications noted for accuracy. Your product will be manufactured according to the exact specifications on this approval sheet. Please sign below if all aspects meet your approval.

- ☐ This layout is approved as is
☐ This layout is approved with changes as noted
☐ New proof needed

I have proofread and checked all of the above mentioned specifics of this job and approve and accept financial responsibility for the same.

Approved: _____


Date: _____

Revisions:	
DATE:	DESCRIPTION:
1 6-11	REVISED DETAIL / NM
2 6-16	BRACKET / DRF
3 6-18	ADD 2 POST OPT / DRF
4 1-16	NEW DETAILS / DRF
5 3-8	2 PARTS WELDED / DRF
6 4-22	GRAPHIC CHART / DRF

This Drawing and all reproduction thereof are the property of Creative Sign Designs and may not be reproduced, published, changed or used in any way without written consent.

DRAWN BY VK	AM KC
DATE 4/22/11	
QUOTE / SALES ORDER # 100286 - 80431	
SHEET NO. 1	

SIGN TYPE SP-8 (Boardwalk) Graphics

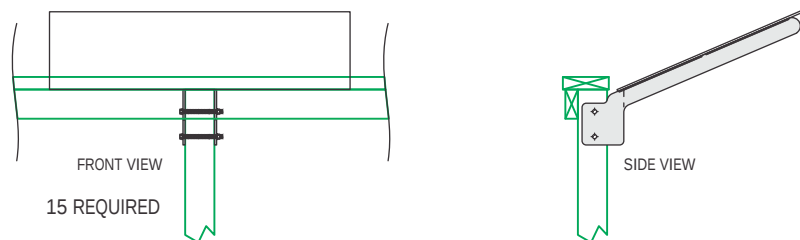

SP-8-126



SP-8-125BR



SP-8-124SR



SP-8-123SO



SP-8-123SB



SP-8-122



SP-8-121



SP-8-120



SP-8-104SO



SP-8-104BP



SP-8-103



SP-8-102



SP-8-100

BLANK - X2

EXTRA UNIT FOR FUTURE USE
GRAPHIC SHOWN FOR BLANK UNITS



SP-8-125BA

CONFIRM LOCATION



SP-8-124M

CONFIRM LOCATION



CONSULT. DESIGN. FABRICATE. INSTALL.

12801 Commodity Place, Tampa, FL 33626
Phone: 813-818-7100
Fax: 813-749-2311
www.creativesigndesigns.com

Client: City of Treasure
Island
Project:

Please look over this proof carefully, checking sizes, colors, wording, spelling, logo if used materials, quantities and any other specifications noted for accuracy. Your product will be manufactured according to the exact specifications on this approval sheet. Please sign below if all aspects meet your approval.

- ☐ This layout is approved as is
☐ This layout is approved with changes as noted
☐ New proof needed

I have proofread and checked all of the above mentioned specifics of this job and approve and accept financial responsibility for the same.


Approved: _____

Date: _____

Revisions:	
DATE:	DESCRIPTION:
1 6-11	REVISED DETAIL / NM
2 6-16	BRACKET / DRF
3 6-18	ADD 2 POST OPT / DRF
4 1-16	NEW DETAILS / DRF
5 3-8	2 PARTS WELDED / DRF
6 4-22	GRAPHIC CHART / DRF


This Drawing and all reproduction thereof are the property of Creative Sign Designs and may not be reproduced, published, changed or used in any way without written consent.

DRAWN BY VK	AM KC
DATE 4/22/11	
QUOTE / SALES ORDER # 100286 - 80431	
SHEET NO. 2	

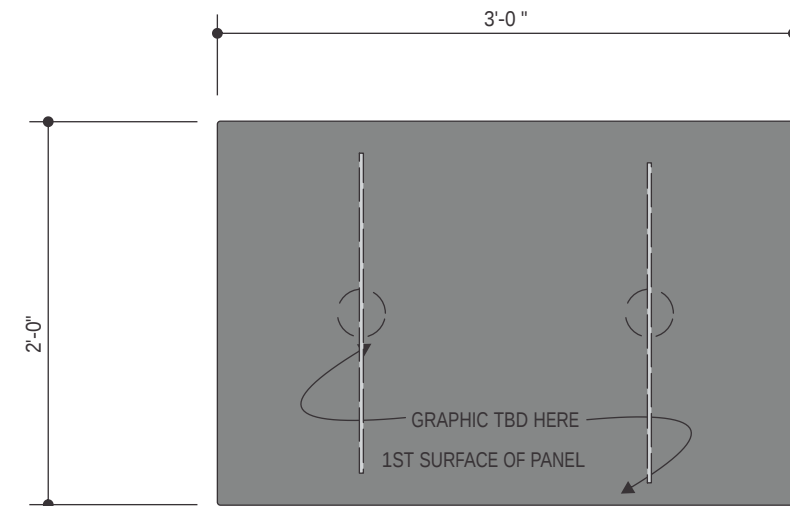

AUXILIARY VIEW OF PANEL
SCALE: 1"=1'-0"

FULL COLOR DIGITAL PRINT
3M EXTERIOR GRADE W/
UV LAMINATION OR EQUAL

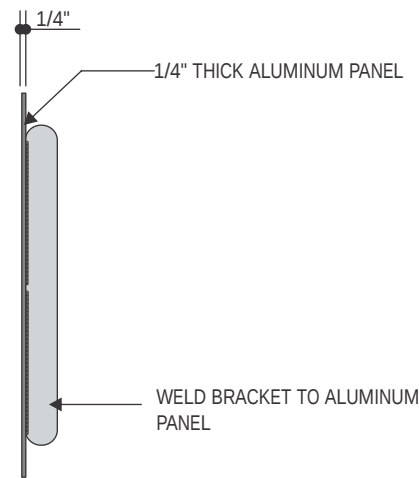


NOTE: ALL EDGES TO BE ROUNDED & SANDED SMOOTH

SIGN TYPE SP-7

2'x3'x1/4" THICK ALUMINUM SIGN / QTY. 20

SIGN FRAME AND BRACKET WILL BE POWDER COATED & CLEAR COATED TO MATCH PMS 295 C
POWDER COATING WILL COMPLETELY COVER ENTIRE BRACKET TO ENSURE PROTECTION FROM
THE ELEMENTS
SIGNS WILL BE FREE STANDING

ALL ART THAT IS PROVIDED MUST BE HI RES JPEG EPS OR PDF NOTE ALL FONTS
MUST BE CONVERTED TO LINES, CURVES, OR PATHS

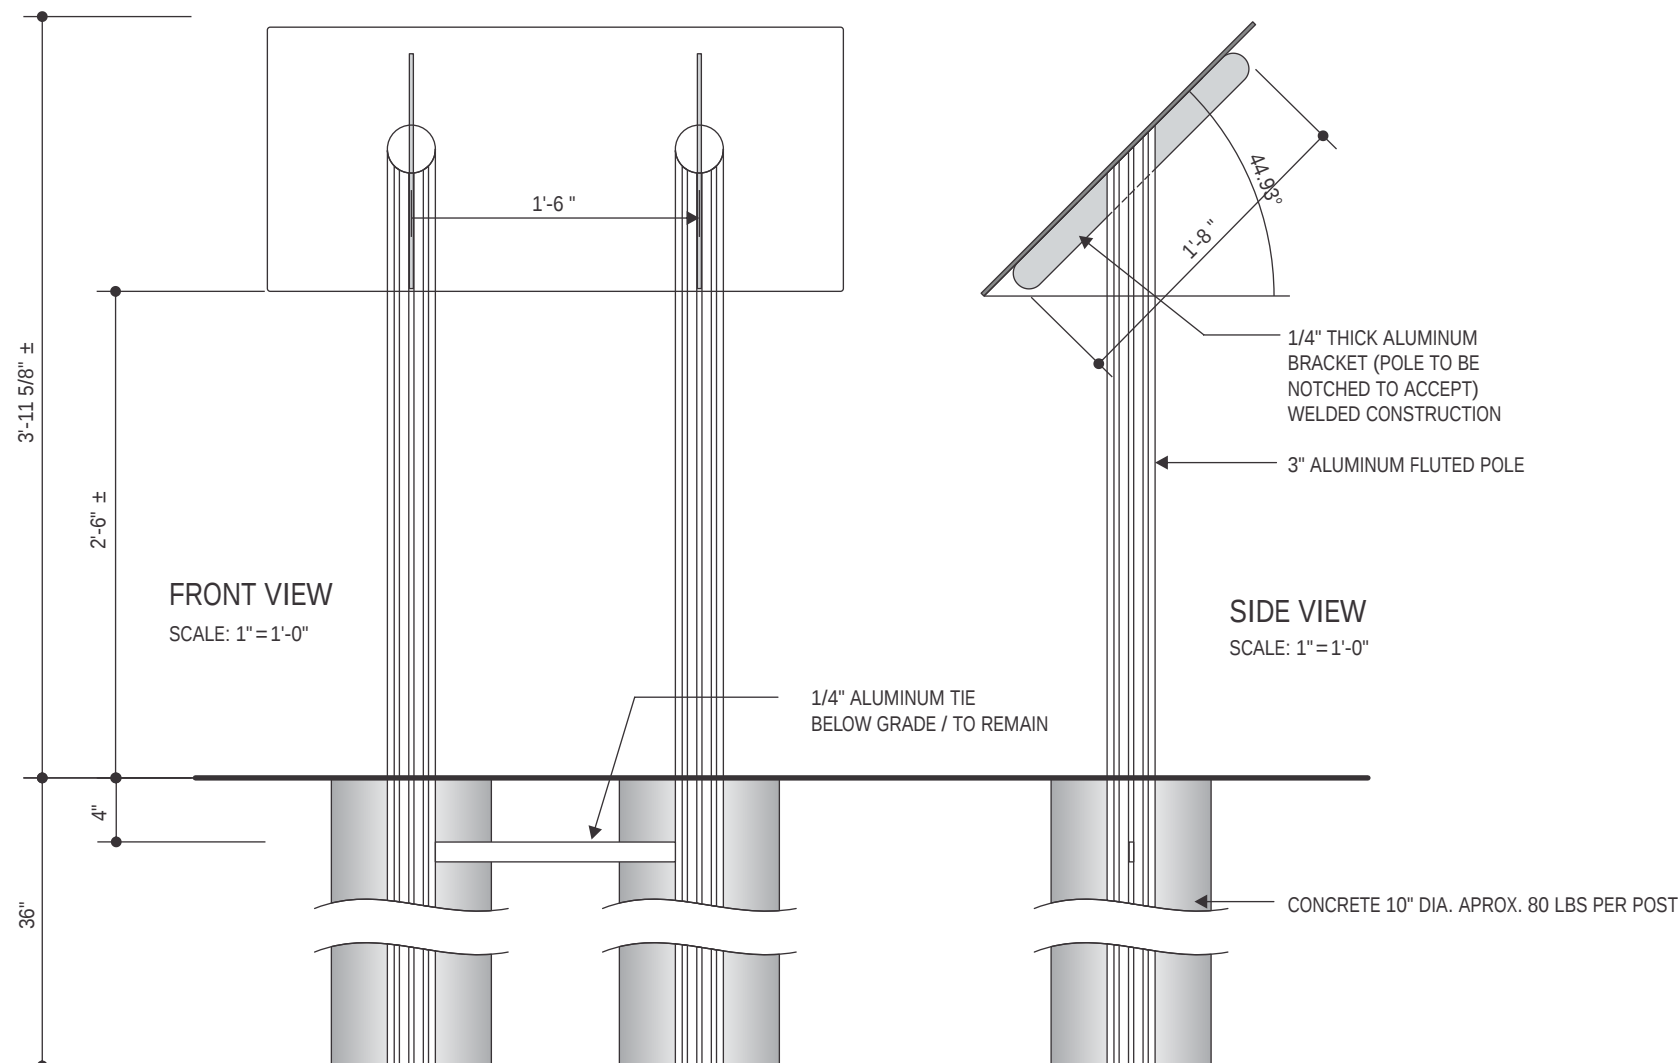

FRONT VIEW
SCALE: 1"=1'-0"

SIDE VIEW
SCALE: 1"=1'-0"



**CREATIVE
SIGN DESIGNS**

CONSULT. DESIGN. FABRICATE. INSTALL.

12801 Commodity Place, Tampa, FL 33626
Phone: 813-818-7100
Fax: 813-749-2311
www.creativesigndesigns.com

Client: City of Treasure
Island
Project:

Please look over this proof carefully, checking sizes, colors, wording, spelling, logo if used materials, quantities and any other specifications noted for accuracy. Your product will be manufactured according to the exact specifications on this approval sheet. Please sign below if all aspects meet your approval.

- ☐ This layout is approved as is
☐ This layout is approved with changes as noted
☐ New proof needed

I have proofread and checked all of the above mentioned specifics of this job and approve and accept financial responsibility for the same.

Approved: _____

Date: _____


Revisions:

DATE:	DESCRIPTION:
1 6-11	REVISED DETAIL / NM
2 6-16	BRACKET / DRF
3 6-18	ADD 2 POST OPT / DRF
4 2-16	NEW DETAILS / DRF
5 3-2	QTY & TYPE
6 4-22	GRAPHIC CHART / DRF

This Drawing and all reproduction thereof are the property of Creative Sign Designs and may not be reproduced, published, changed or used in any way without written consent.

DRAWN BY VK	AM KC
DATE 4/22/11	
QUOTE / SALES ORDER # 100286 - 80431	
SHEET NO. 3	

SIGN TYPE SP-7 (Freestanding) Graphics

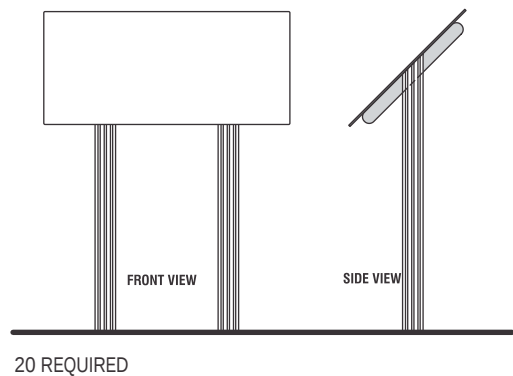

SP-7-119D



SP-7-121



SP-7-127



SP-7-119BP



SP-7-117



SP-7-116SS



SP-7-113



SP-7-107BA



SP-7-105



SP-7-104LT



SP-7-104D



SP-7-103



SP-7-101BP



SP-7-99.5



SP-7-99



SP-7-SVP-S0



SP-7-SVP-BP



CONSULT. DESIGN. FABRICATE. INSTALL.

12801 Commodity Place, Tampa, FL 33626
Phone: 813-818-7100
Fax: 813-749-2311
www.creativesigndesigns.com

Client: City of Treasure Island
Project:

Please look over this proof carefully, checking sizes, colors, wording, spelling, logo if used materials, quantities and any other specifications noted for accuracy. Your product will be manufactured according to the exact specifications on this approval sheet. Please sign below if all aspects meet your approval.

- ☐ This layout is approved as is
- ☐ This layout is approved with changes as noted
- ☐ New proof needed

I have proofread and checked all of the above mentioned specifics of this job and approve and accept financial responsibility for the same.

Approved: _____


Date: _____

Revisions:	
DATE:	DESCRIPTION:
1 6-11	REVISED DETAIL / NM
2 6-16	BRACKET / DRF
3 6-18	ADD 2 POST OPT / DRF
4 1-16	NEW DETAILS / DRF
5 3-2	QTY & TYPE
6 4-22	GRAPHIC CHART / DRF

This Drawing and all reproduction thereof are the property of Creative Sign Designs and may not be reproduced, published, changed or used in any way without written consent.

DRAWN BY VK	AM KC
DATE 4/22/11	
QUOTE / SALES ORDER # 100286 - 80431	
SHEET NO. 4	

SIGN TYPE SP-7 (Freestanding) Graphics

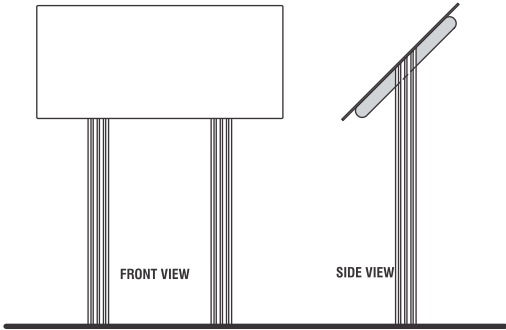

20 REQUIRED

BLANK - X3
EXTRA UNIT FOR FUTURE USE
GRAPHIC SHOWN FOR BLANK UNITS



SP-7-12BA
NOTE: USED AT BEACH ACCESS (#12)



SP-7-107D
CONFIRM LOCATION



SP-7-101D
CONFIRM LOCATION



CREATIVE
SIGN DESIGNS

CONSULT. DESIGN. FABRICATE. INSTALL.

12801 Commodity Place, Tampa, FL 33626
Phone: 813-818-7100
Fax: 813-749-2311
www.creativesigndesigns.com

Client: City of Treasure
Island
Project:

Please look over this proof carefully, checking sizes, colors, wording, spelling, logo if used materials, quantities and any other specifications noted for accuracy. Your product will be manufactured according to the exact specifications on this approval sheet. Please sign below if all aspects meet your approval.

- ☐ This layout is approved as is
☐ This layout is approved with changes as noted
☐ New proof needed

I have proofread and checked all of the above mentioned specifics of this job and approve and accept financial responsibility for the same.

Approved: _____

Date: _____

Revisions:	
DATE:	DESCRIPTION:
1 6-11	REVISED DETAIL / NM
2 6-16	BRACKET / DRF
3 6-18	ADD 2 POST OPT / DRF
4 1-16	NEW DETAILS / DRF
5 3-2	QTY & TYPE
6 4-22	GRAPHIC CHART / DRF

This Drawing and all reproduction thereof are the property of Creative Sign Designs and may not be reproduced, published, changed or used in any way without written consent.

DRAWN BY VK	AM KC
DATE 4/22/11	
QUOTE / SALES ORDER # 100286 - 80431	
SHEET NO. 5	




www.creativesigndesigns.com


Client: City of Treasure
Island
Project:

Approved: _____

Date: _____

6

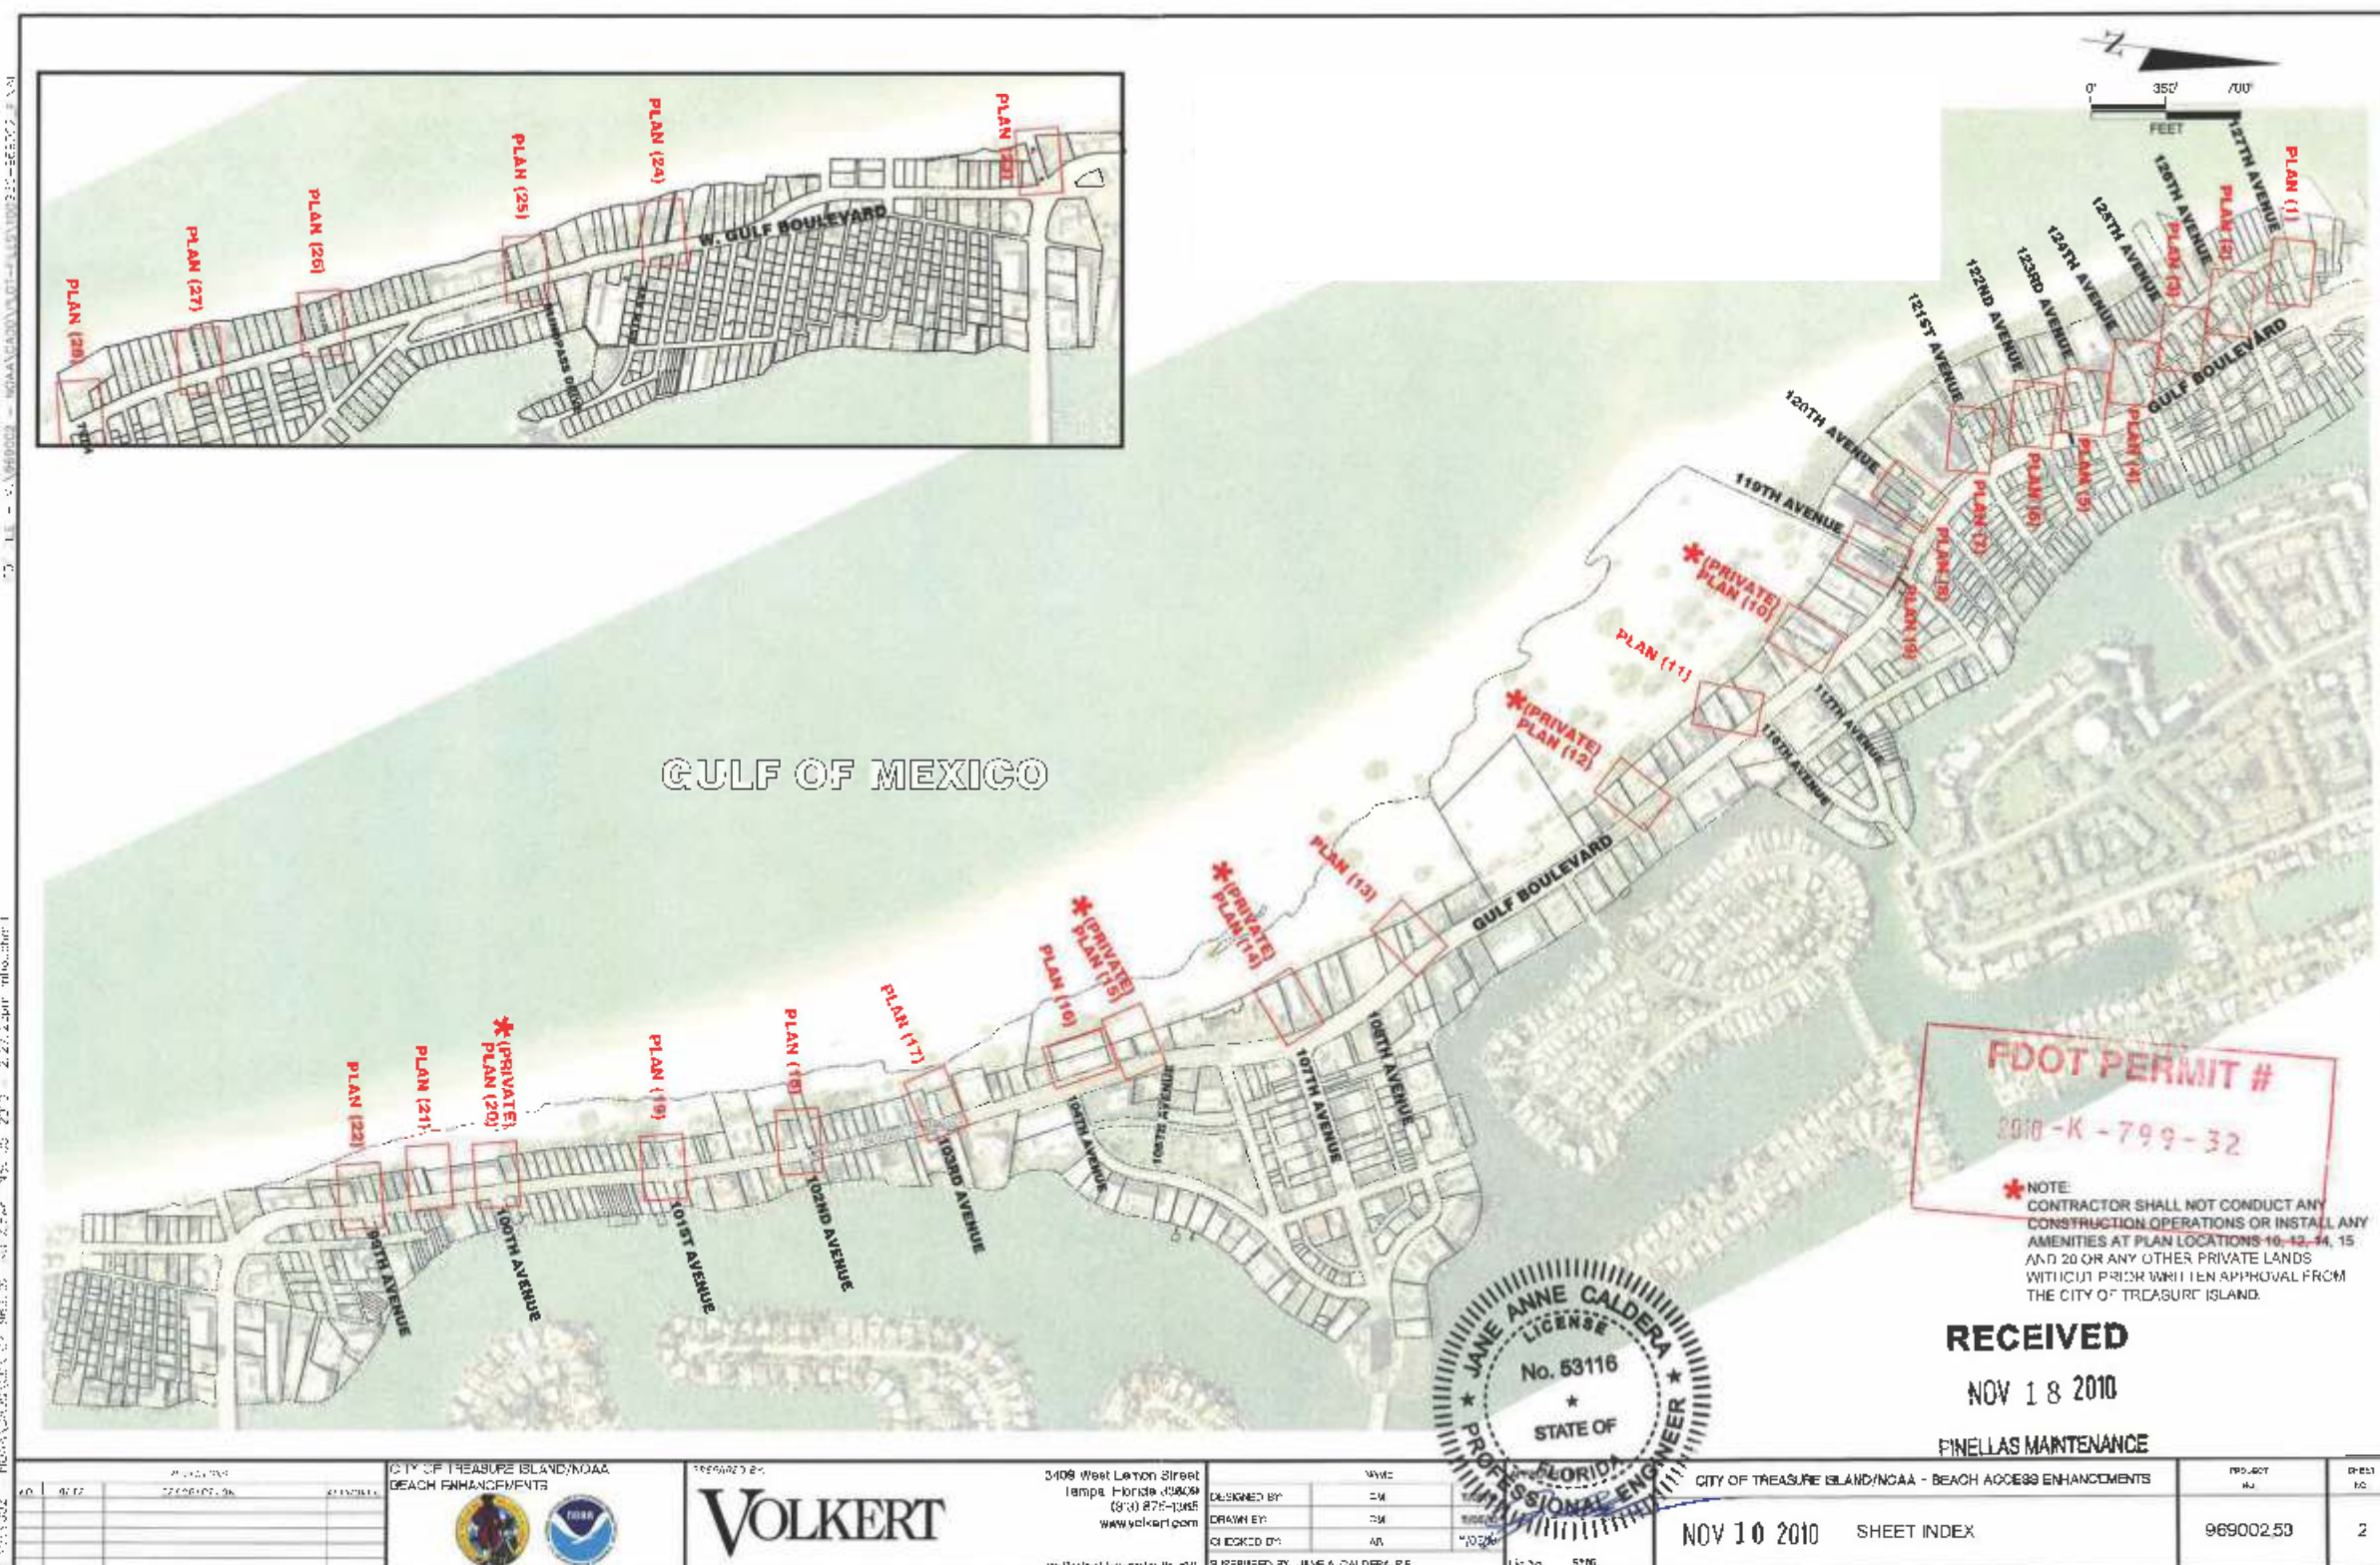

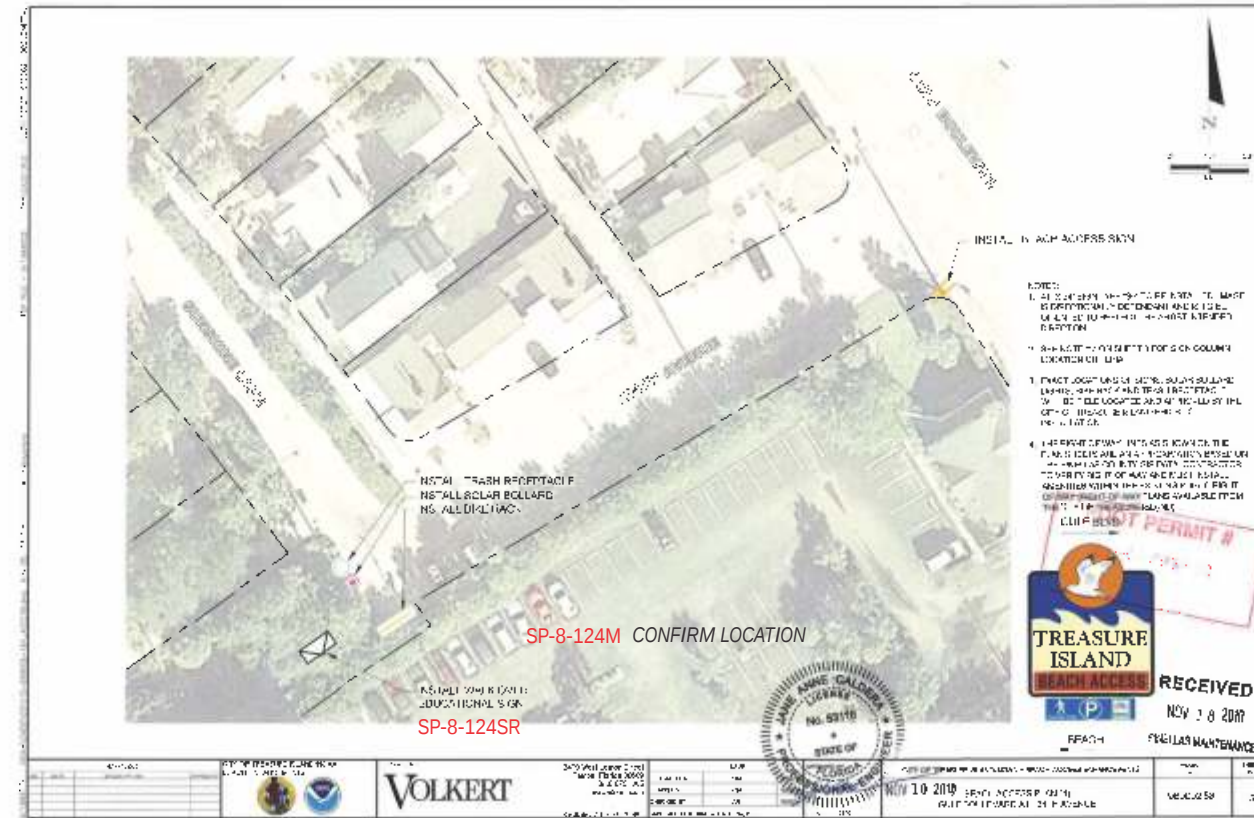

**CREATIVE
SIGN DESIGNS**

CONSULT. DESIGN. FABRICATE. INSTALL.

12801 Commodity Place, Tampa, FL 33626

Phone: 813-818-7100

Fax: 813-749-2311

www.creativesigndesigns.com

Client: City of Treasure
Island
Project:

Please look over this proof carefully, checking sizes, colors, wording, spelling, logo if used materials, quantities and any other specifications noted for accuracy. Your product will be manufactured according to the exact specifications on this approval sheet. Please sign below if all aspects meet your approval.

- ☐ This layout is approved as is
☐ This layout is approved with changes as noted
☐ New proof needed

I have proofread and checked all of the above mentioned specifics of this job and approve and accept financial responsibility for the same.

Approved: _____

Date: _____

Revisions:

	DATE:	DESCRIPTION:
1	6-11	REVISED DETAIL / NM
2	6-16	BRACKET / DRF
3	6-18	ADD 2 POST OPT / DR
4	1-16	NEW DETAILS / DRF
5	3-2	QTY & TYPE
6	4-22	GRAPHIC CHART / DR

This Drawing and all reproduction thereof are the property of *Creative Sign Designs* and may not be reproduced, published, changed or used in any way without written consent.

DRAWN BY

VK

AM

KC

DATE _____

DATE
4/22/11

QUOTE / SALES ORDER #
100286 - 80431

SHEET NO.

7



CREATIVE SIGN DESIGNS

CONSULT. DESIGN. FABRICATE. INSTALL.

12801 Commodity Place, Tampa, FL 33626

Phone: 813-818-7100

Fax: 813-749-2311

www.creativesigndesigns.com

Client: City of Treasure
Island
Project:

Please look over this proof carefully, checking sizes, colors, wording, spelling, logo if used materials, quantities and any other specifications noted for accuracy. Your product will be manufactured according to the exact specifications on this approval sheet. Please sign below if all aspects meet your approval.

- ☐ This layout is approved as is
☐ This layout is approved with changes as noted
☐ New proof needed

I have proofread and checked all of the above mentioned specifics of this job and approve and accept financial responsibility for the same.

Approved: _____

Date: _____

Revisions:

DATE:	DESCRIPTION:
1 6-11	REVISED DETAIL / NM
2 6-16	BRACKET / DRF
3 6-18	ADD 2 POST OPT / DRF
4 1-16	NEW DETAILS / DRF
5 3-2	QTY & TYPE
6 4-22	GRAPHIC CHART / DRF

This Drawing and all reproduction thereof are the property of Creative Sign Designs and may not be reproduced, published, changed or used in any way without written consent.

DRAWN BY

VK

AM

KC

DATE




4/22/11

QUOTE / SALES ORDER #

100286 - 80431

SHEET NO.

8

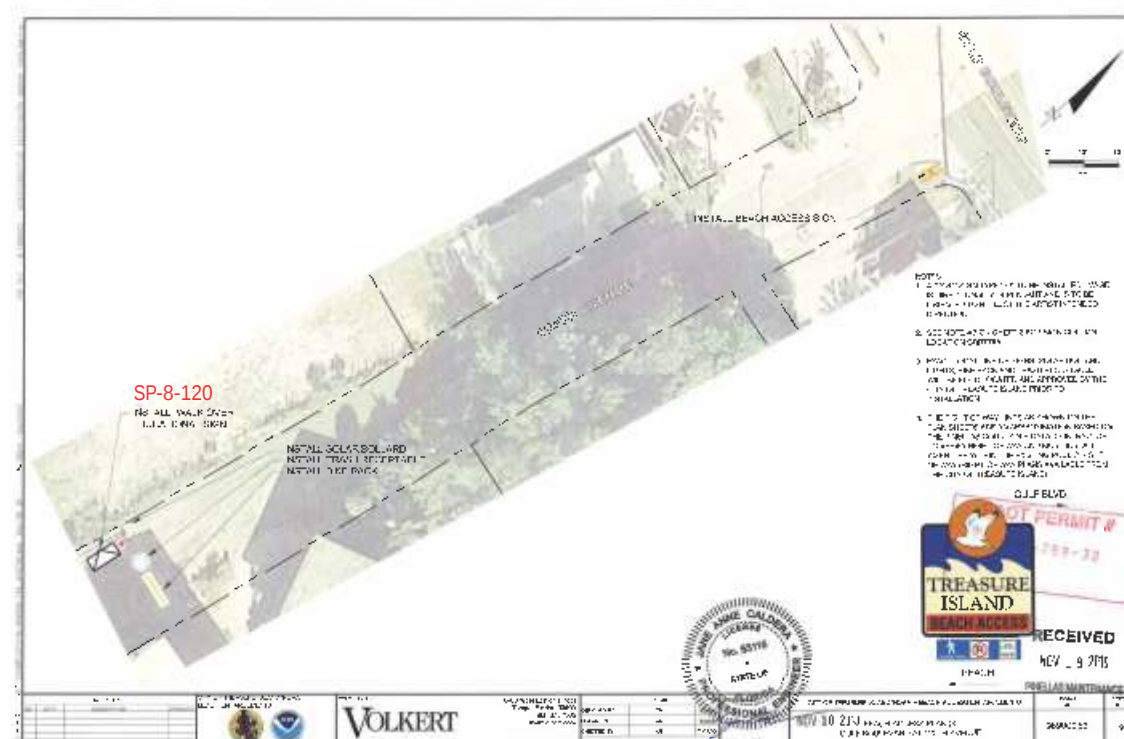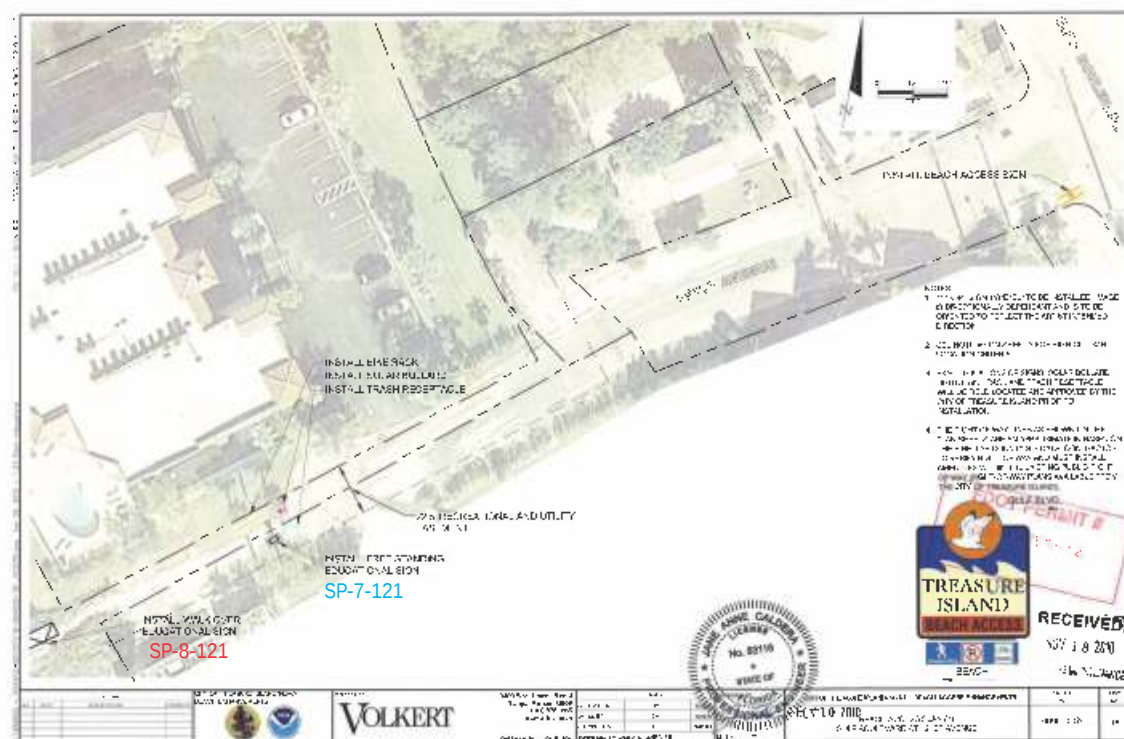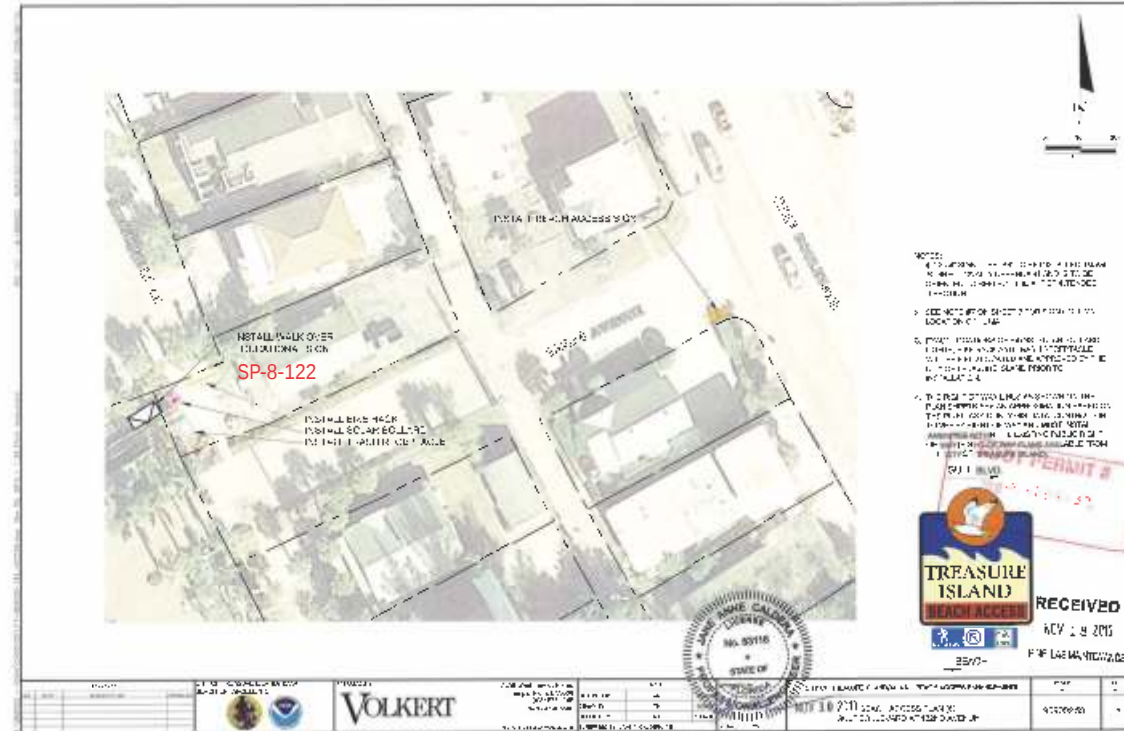



CREATIVE SIGN DESIGNS

CONSULT. DESIGN. FABRICATE. INSTALL.

12801 Commodity Place, Tampa, FL 33626

Phone: 813-818-7100

Fax: 813-749-2311

www.creativesigndesigns.com

Client: City of Treasure
Island
Project:

Please look over this proof carefully, checking sizes, colors, wording, spelling, logo if used materials, quantities and any other specifications noted for accuracy. Your product will be manufactured according to the exact specifications on this approval sheet. Please sign below if all aspects meet your approval.

- ☐ This layout is approved as is
☐ This layout is approved with changes as noted
☐ New proof needed

I have proofread and checked all of the above mentioned specifics of this job and approve and accept financial responsibility for the same.

Approved: _____

Date: _____

Revisions:

DATE:	DESCRIPTION:
1 6-11	REVISED DETAIL / NM
2 6-16	BRACKET / DRF
3 6-18	ADD 2 POST OPT / DRF
4 1-16	NEW DETAILS / DRF
5 3-2	QTY & TYPE
6 4-22	GRAPHIC CHART / DRF

This Drawing and all reproduction thereof are the property of Creative Sign Designs and may not be reproduced, published, changed or used in any way without written consent.

DRAWN BY

VK

AM

KC

DATE





4/22/11

QUOTE / SALES ORDER #

100286 - 80431

SHEET NO.

9

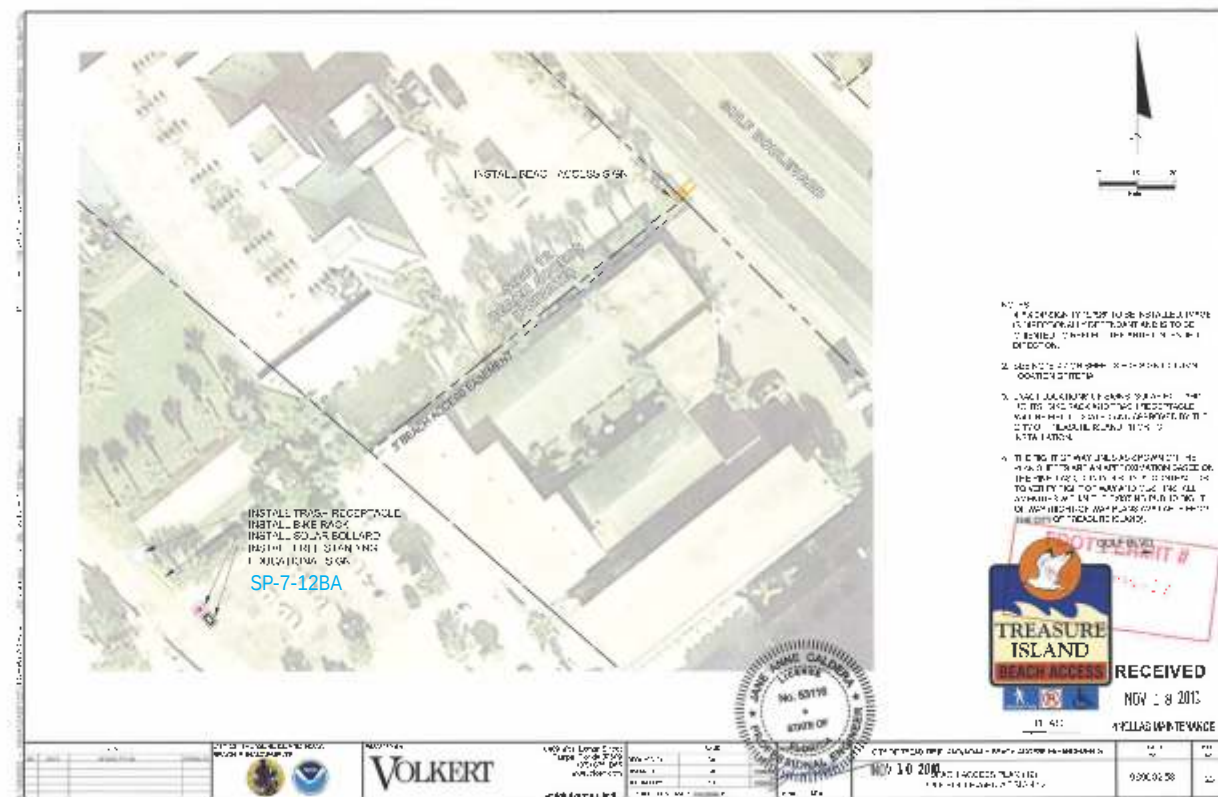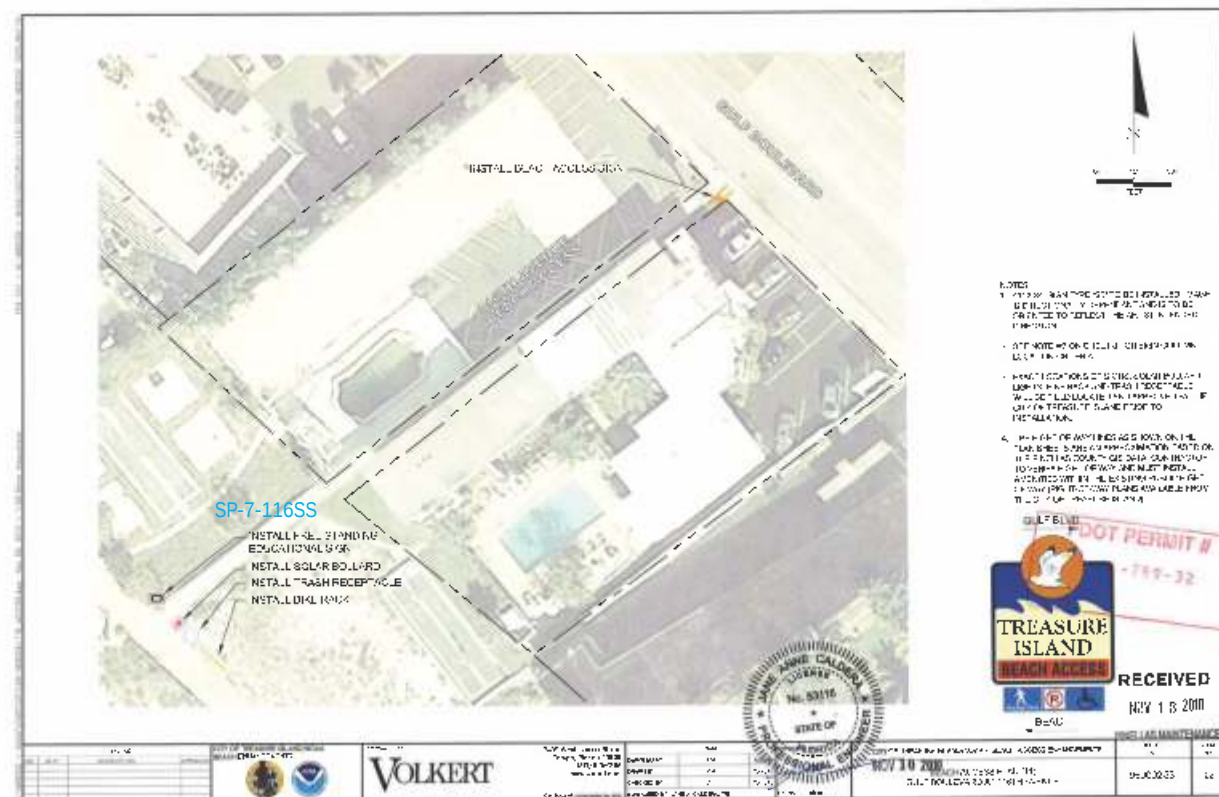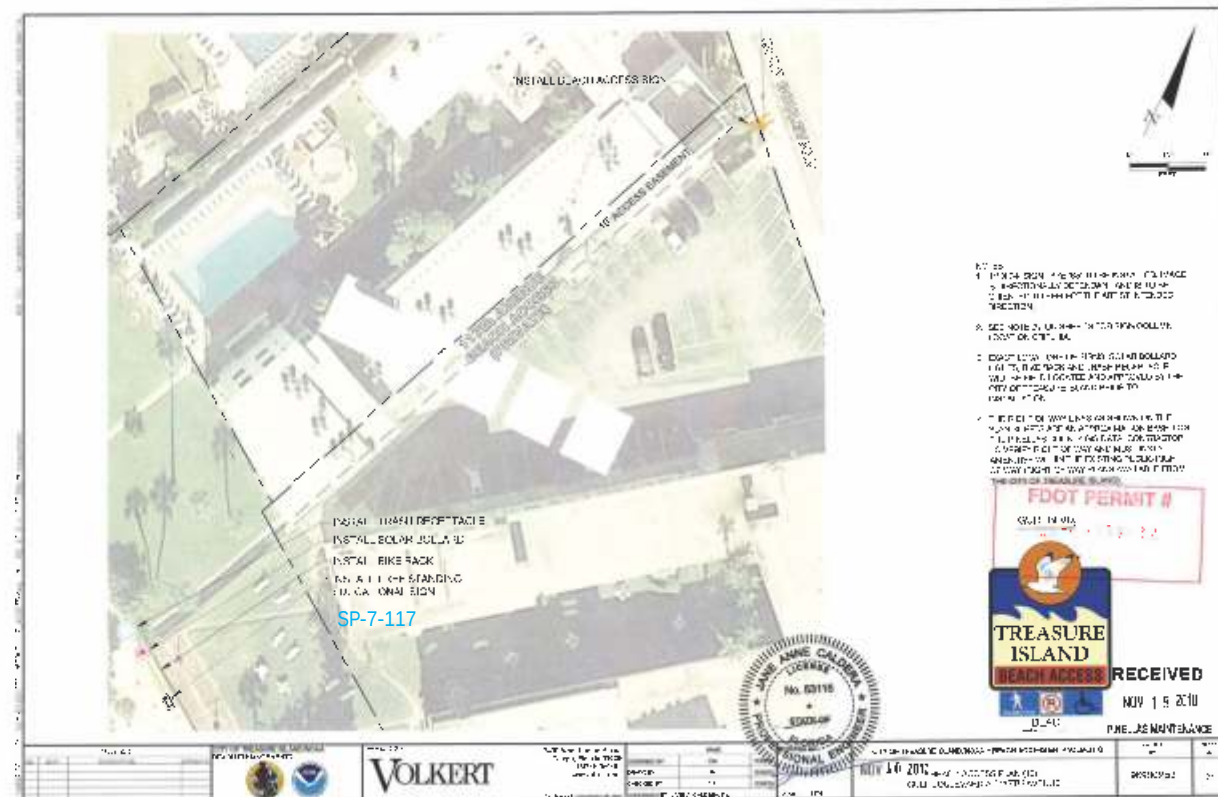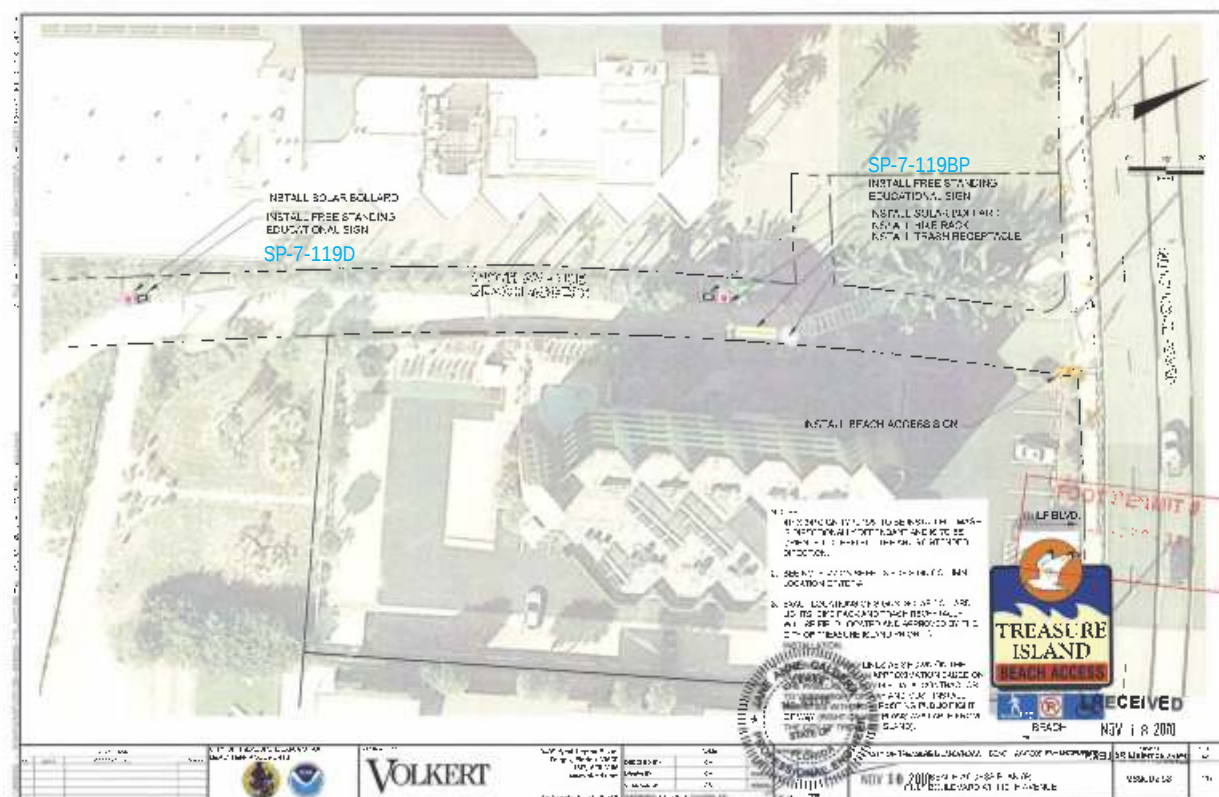



CONSULT. DESIGN. FABRICATE. INSTALL.

12801 Commodity Place, Tampa, FL 33626
Phone: 813-818-7100
Fax: 813-749-2311
www.creativesigndesigns.com

Client: City of Treasure Island
Project:

Please look over this proof carefully, checking sizes, colors, wording, spelling, logo if used materials, quantities and any other specifications noted for accuracy. Your product will be manufactured according to the exact specifications on this approval sheet. Please sign below if all aspects meet your approval.

- ☐ This layout is approved as is
☐ This layout is approved with changes as noted
☐ New proof needed

I have proofread and checked all of the above mentioned specifics of this job and approve and accept financial responsibility for the same.




Approved: _____

Date: _____

Revisions:	
DATE:	DESCRIPTION:
1 6-11	REVISED DETAIL / NM
2 6-16	BRACKET / DRF
3 6-18	ADD 2 POST OPT / DRF
4 1-16	NEW DETAILS / DRF
5 3-2	QTY & TYPE
6 4-22	GRAPHIC CHART / DRF

This Drawing and all reproduction thereof are the property of Creative Sign Designs and may not be reproduced, published, changed or used in any way without written consent.

DRAWN BY VK	AM KC
DATE 4/22/11	
QUOTE / SALES ORDER # 100286 - 80431	
SHEET NO. 10	

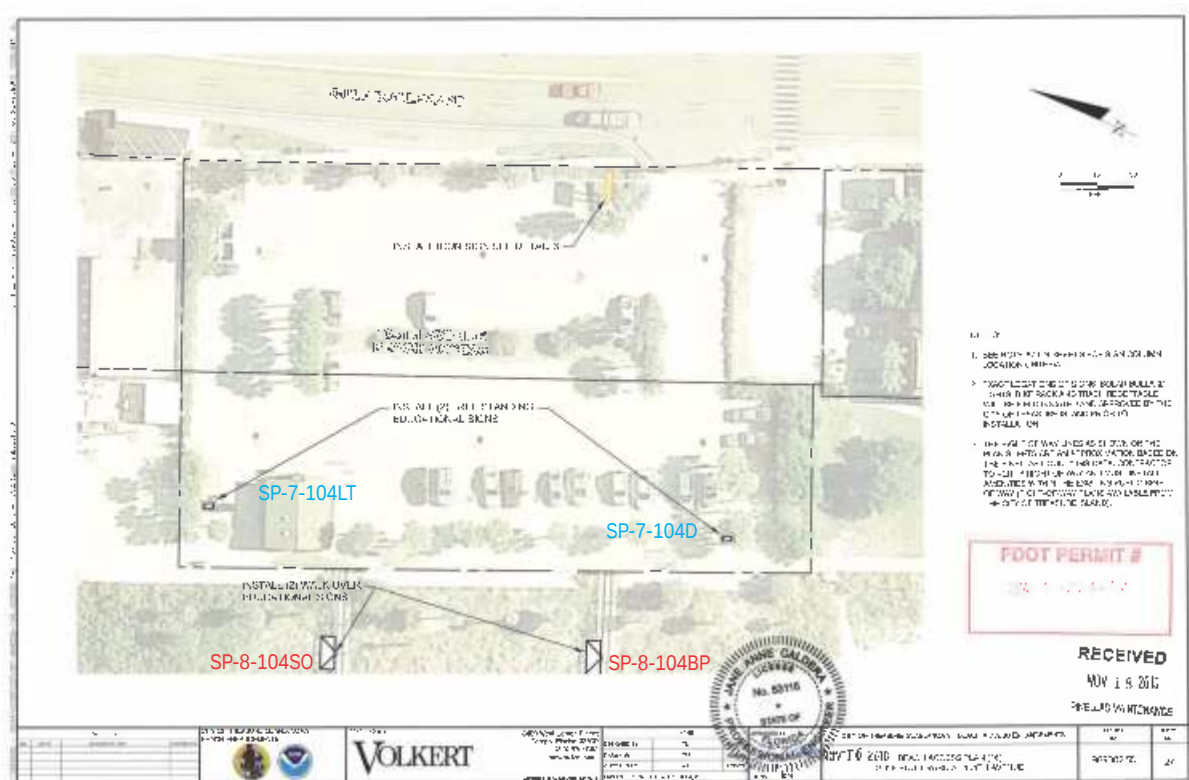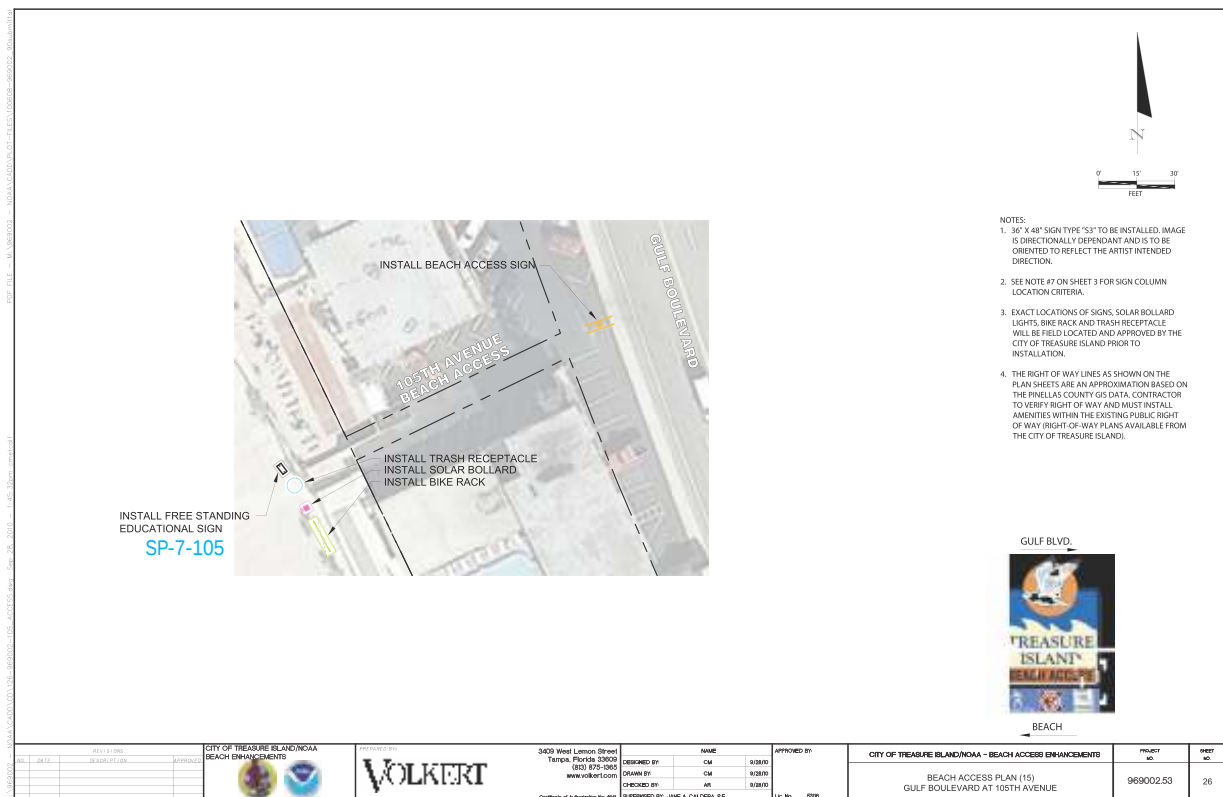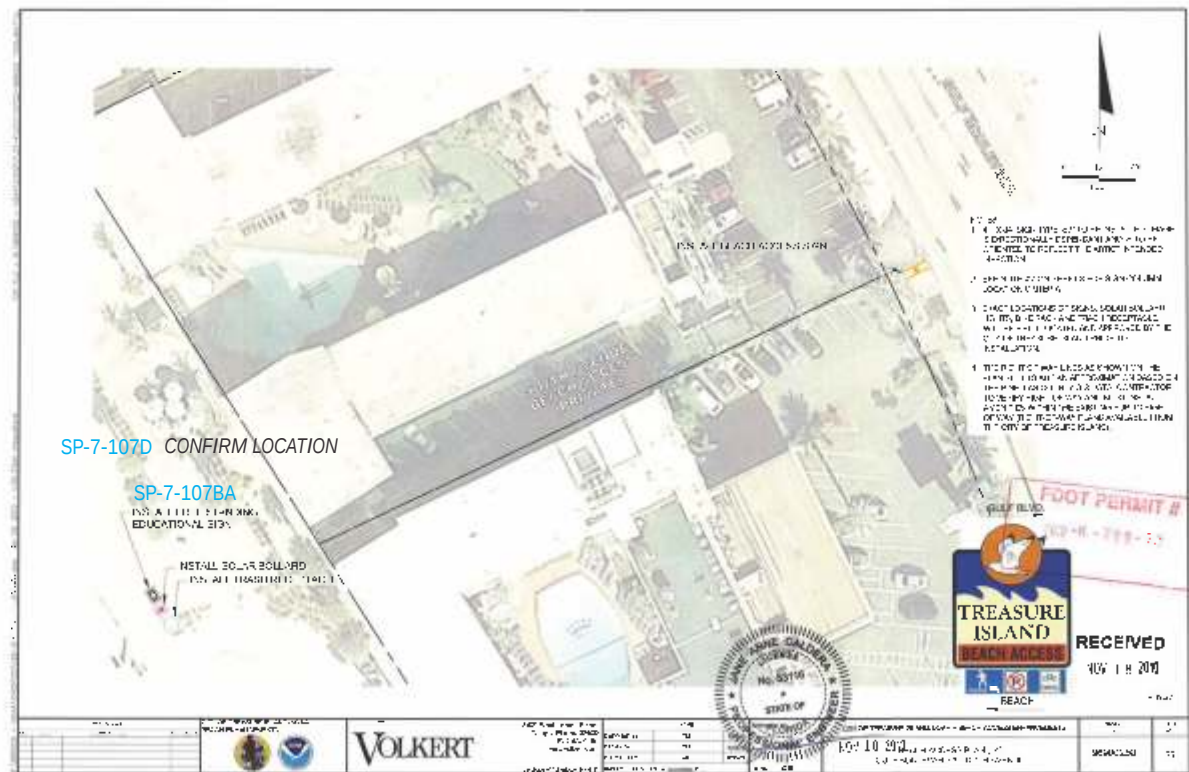



CREATIVE SIGN DESIGNS

CONSULT. DESIGN. FABRICATE. INSTALL.

12801 Commodity Place, Tampa, FL 33626

Phone: 813-818-7100

Fax: 813-749-2311

www.creativesigndesigns.com

Client: City of Treasure
Island
Project:

Please look over this proof carefully, checking sizes, colors, wording, spelling, logo if used materials, quantities and any other specifications noted for accuracy. Your product will be manufactured according to the exact specifications on this approval sheet. Please sign below if all aspects meet your approval.

- ☐ This layout is approved as is
☐ This layout is approved with changes as noted
☐ New proof needed

I have proofread and checked all of the above mentioned specifics of this job and approve and accept financial responsibility for the same.




Approved: _____




Date: _____

Revisions:	DATE:	DESCRIPTION:
1	6-11	REVISED DETAIL / NM
2	6-16	BRACKET / DRF
3	6-18	ADD 2 POST OPT / DRF
4	1-16	NEW DETAILS / DRF
5	3-2	QTY & TYPE
6	4-22	GRAPHIC CHART / DRF

This Drawing and all reproduction thereof are the property of Creative Sign Designs and may not be reproduced, published, changed or used in any way without written consent.

DRAWN BY VK	AM KC
DATE 4/22/11	
QUOTE / SALES ORDER # 100286 - 80431	
SHEET NO. 11	

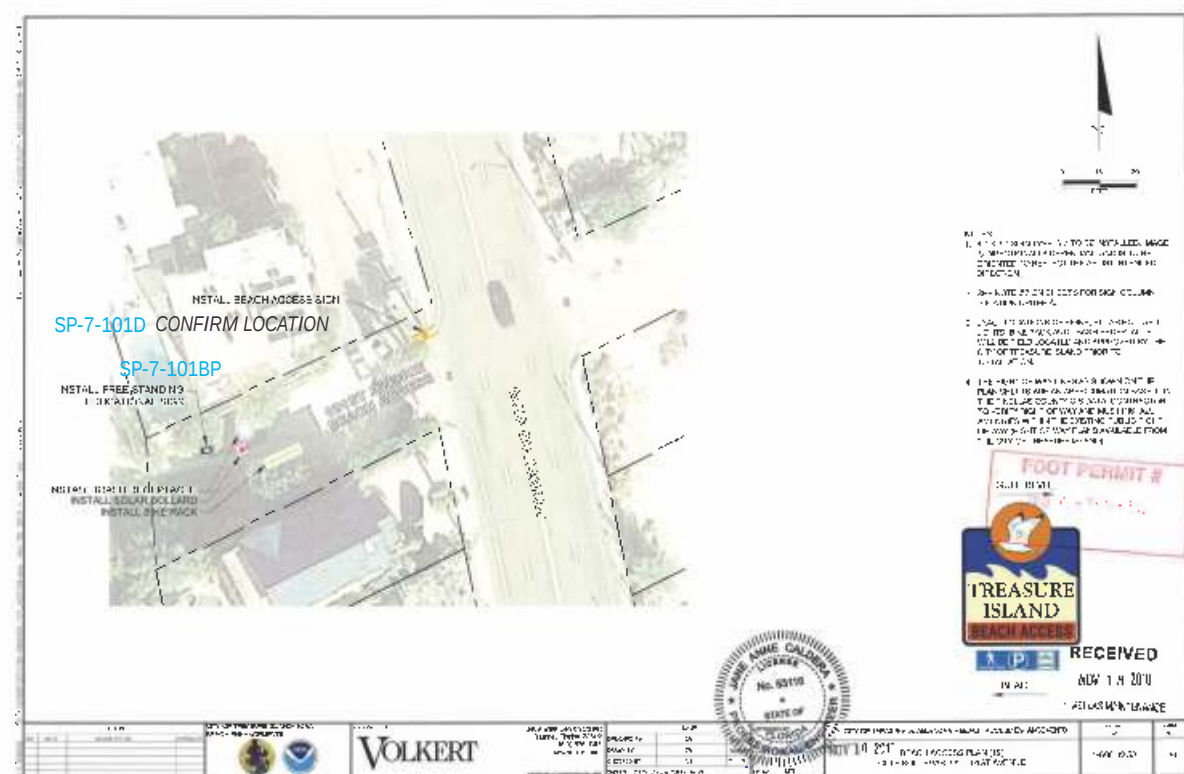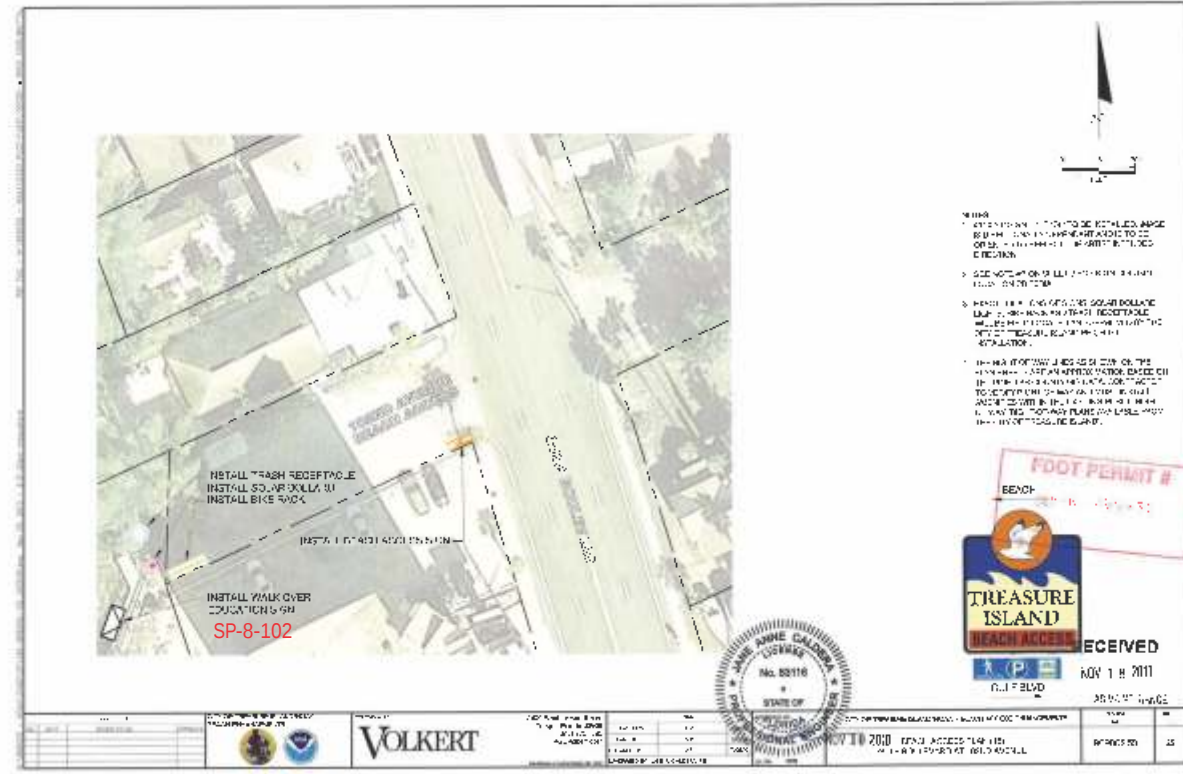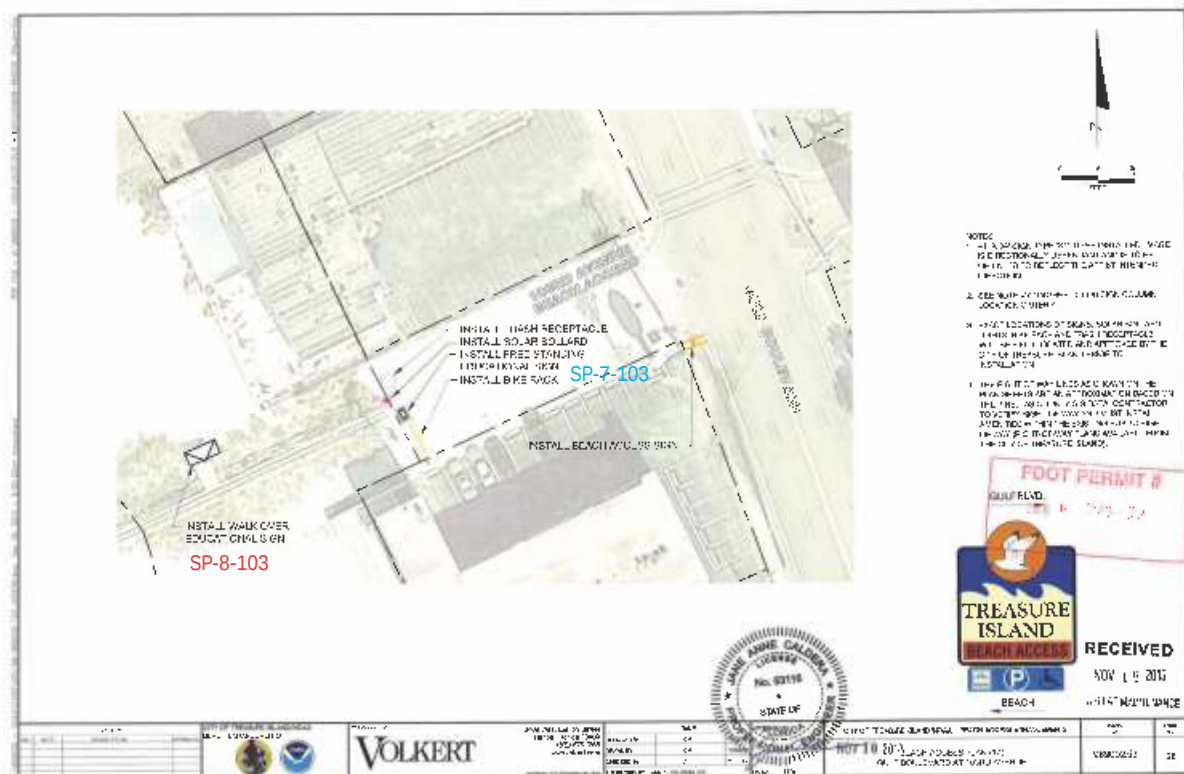

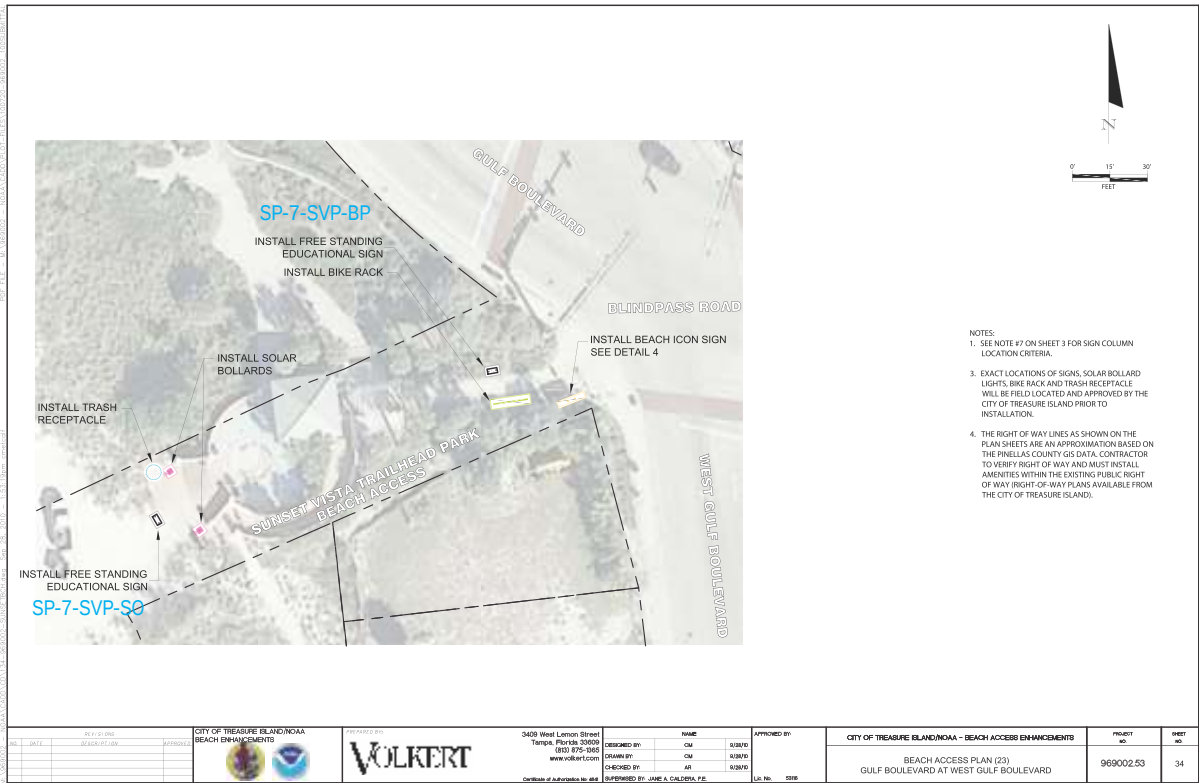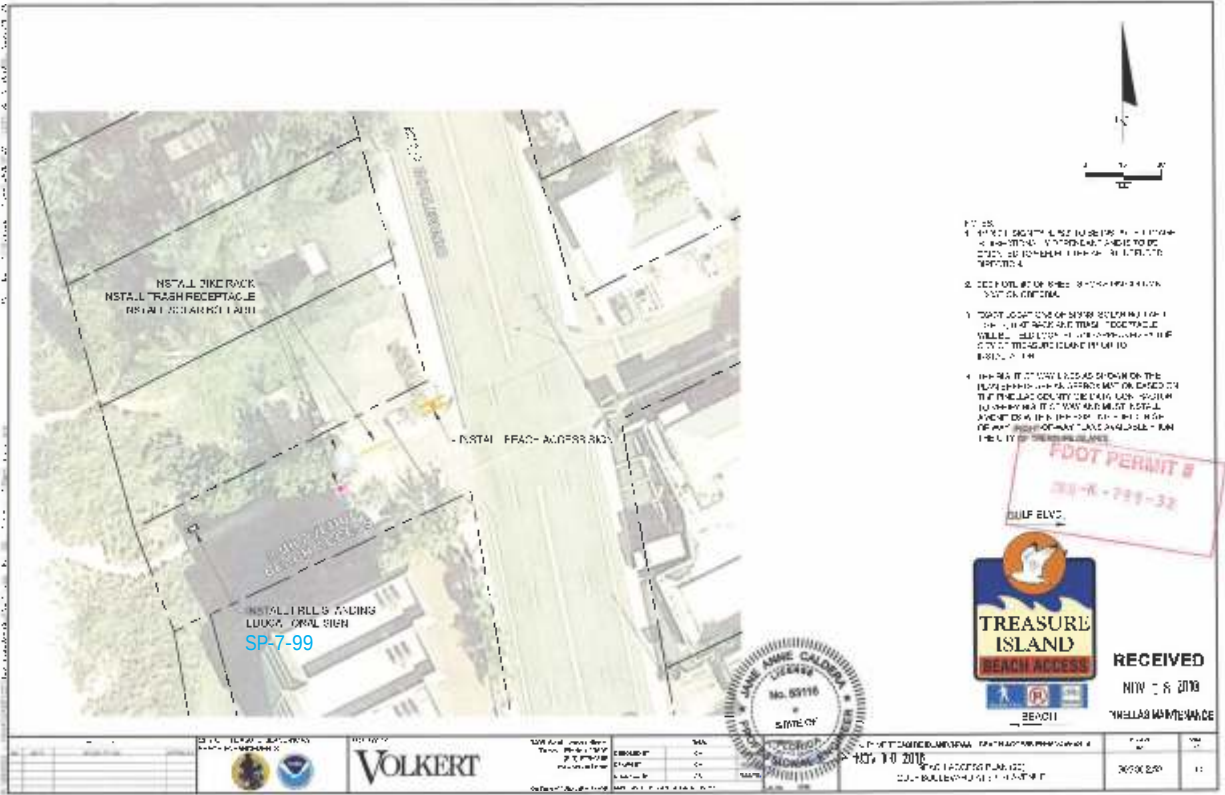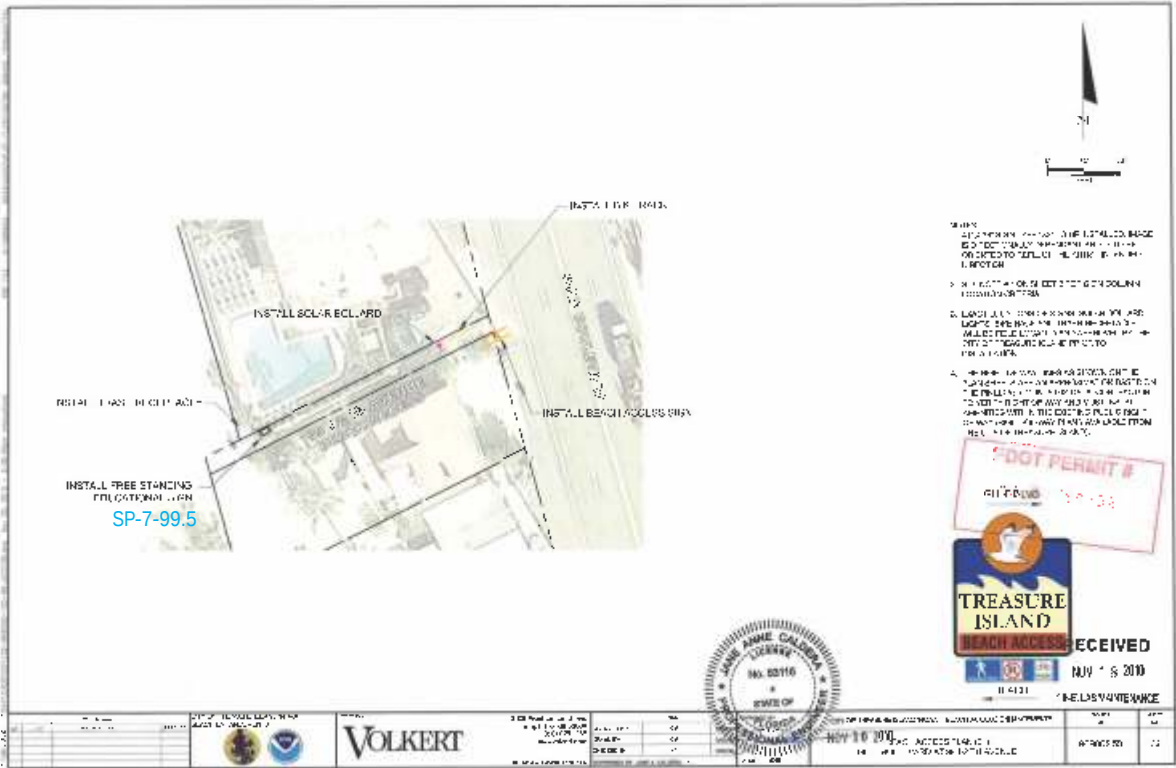

CONSULT. DESIGN. FABRICATE. INSTALL.

12801 Commodity Place, Tampa, FL 33626
Phone: 813-818-7100
Fax: 813-749-2311
www.creativesigndesigns.com

Client: City of Treasure Island
Project:

Please look over this proof carefully, checking sizes, colors, wording, spelling, logo if used materials, quantities and any other specifications noted for accuracy. Your product will be manufactured according to the exact specifications on this approval sheet. Please sign below if all aspects meet your approval.

- ☐ This layout is approved as is
☐ This layout is approved with changes as noted
☐ New proof needed

I have proofread and checked all of the above mentioned specifics of this job and approve and accept financial responsibility for the same.

Approved: _____

Date: _____

Revisions:	
DATE:	DESCRIPTION:
1 6-11	REVISED DETAIL / NM
2 6-16	BRACKET / DRF
3 6-18	ADD 2 POST OPT / DRF
4 1-16	NEW DETAILS / DRF
5 3-2	QTY & TYPE
6 4-22	GRAPHIC CHART / DRF

This Drawing and all reproduction thereof are the property of Creative Sign Designs and may not be reproduced, published, changed or used in any way without written consent.

DRAWN BY VK	AM KC
DATE 4/22/11	
QUOTE / SALES ORDER # 100286 - 80431	
SHEET NO. 12	