



Jul 30, 2015 - 09:47:51 ASALAZAR\\2155\\active\\215510578\\05_report-deliv\\dwgs_design\\exhibits\\215510519-01C-805EX-SP.dwg

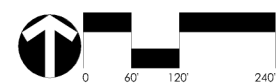

AUGUST 2015

MANATEE COUNTY, FLORIDA
**ROBINSON PRESERVE EXPANSION
SITE IMPROVEMENTS**
MANATEE BOARD OF COUNTY COMMISSIONERS

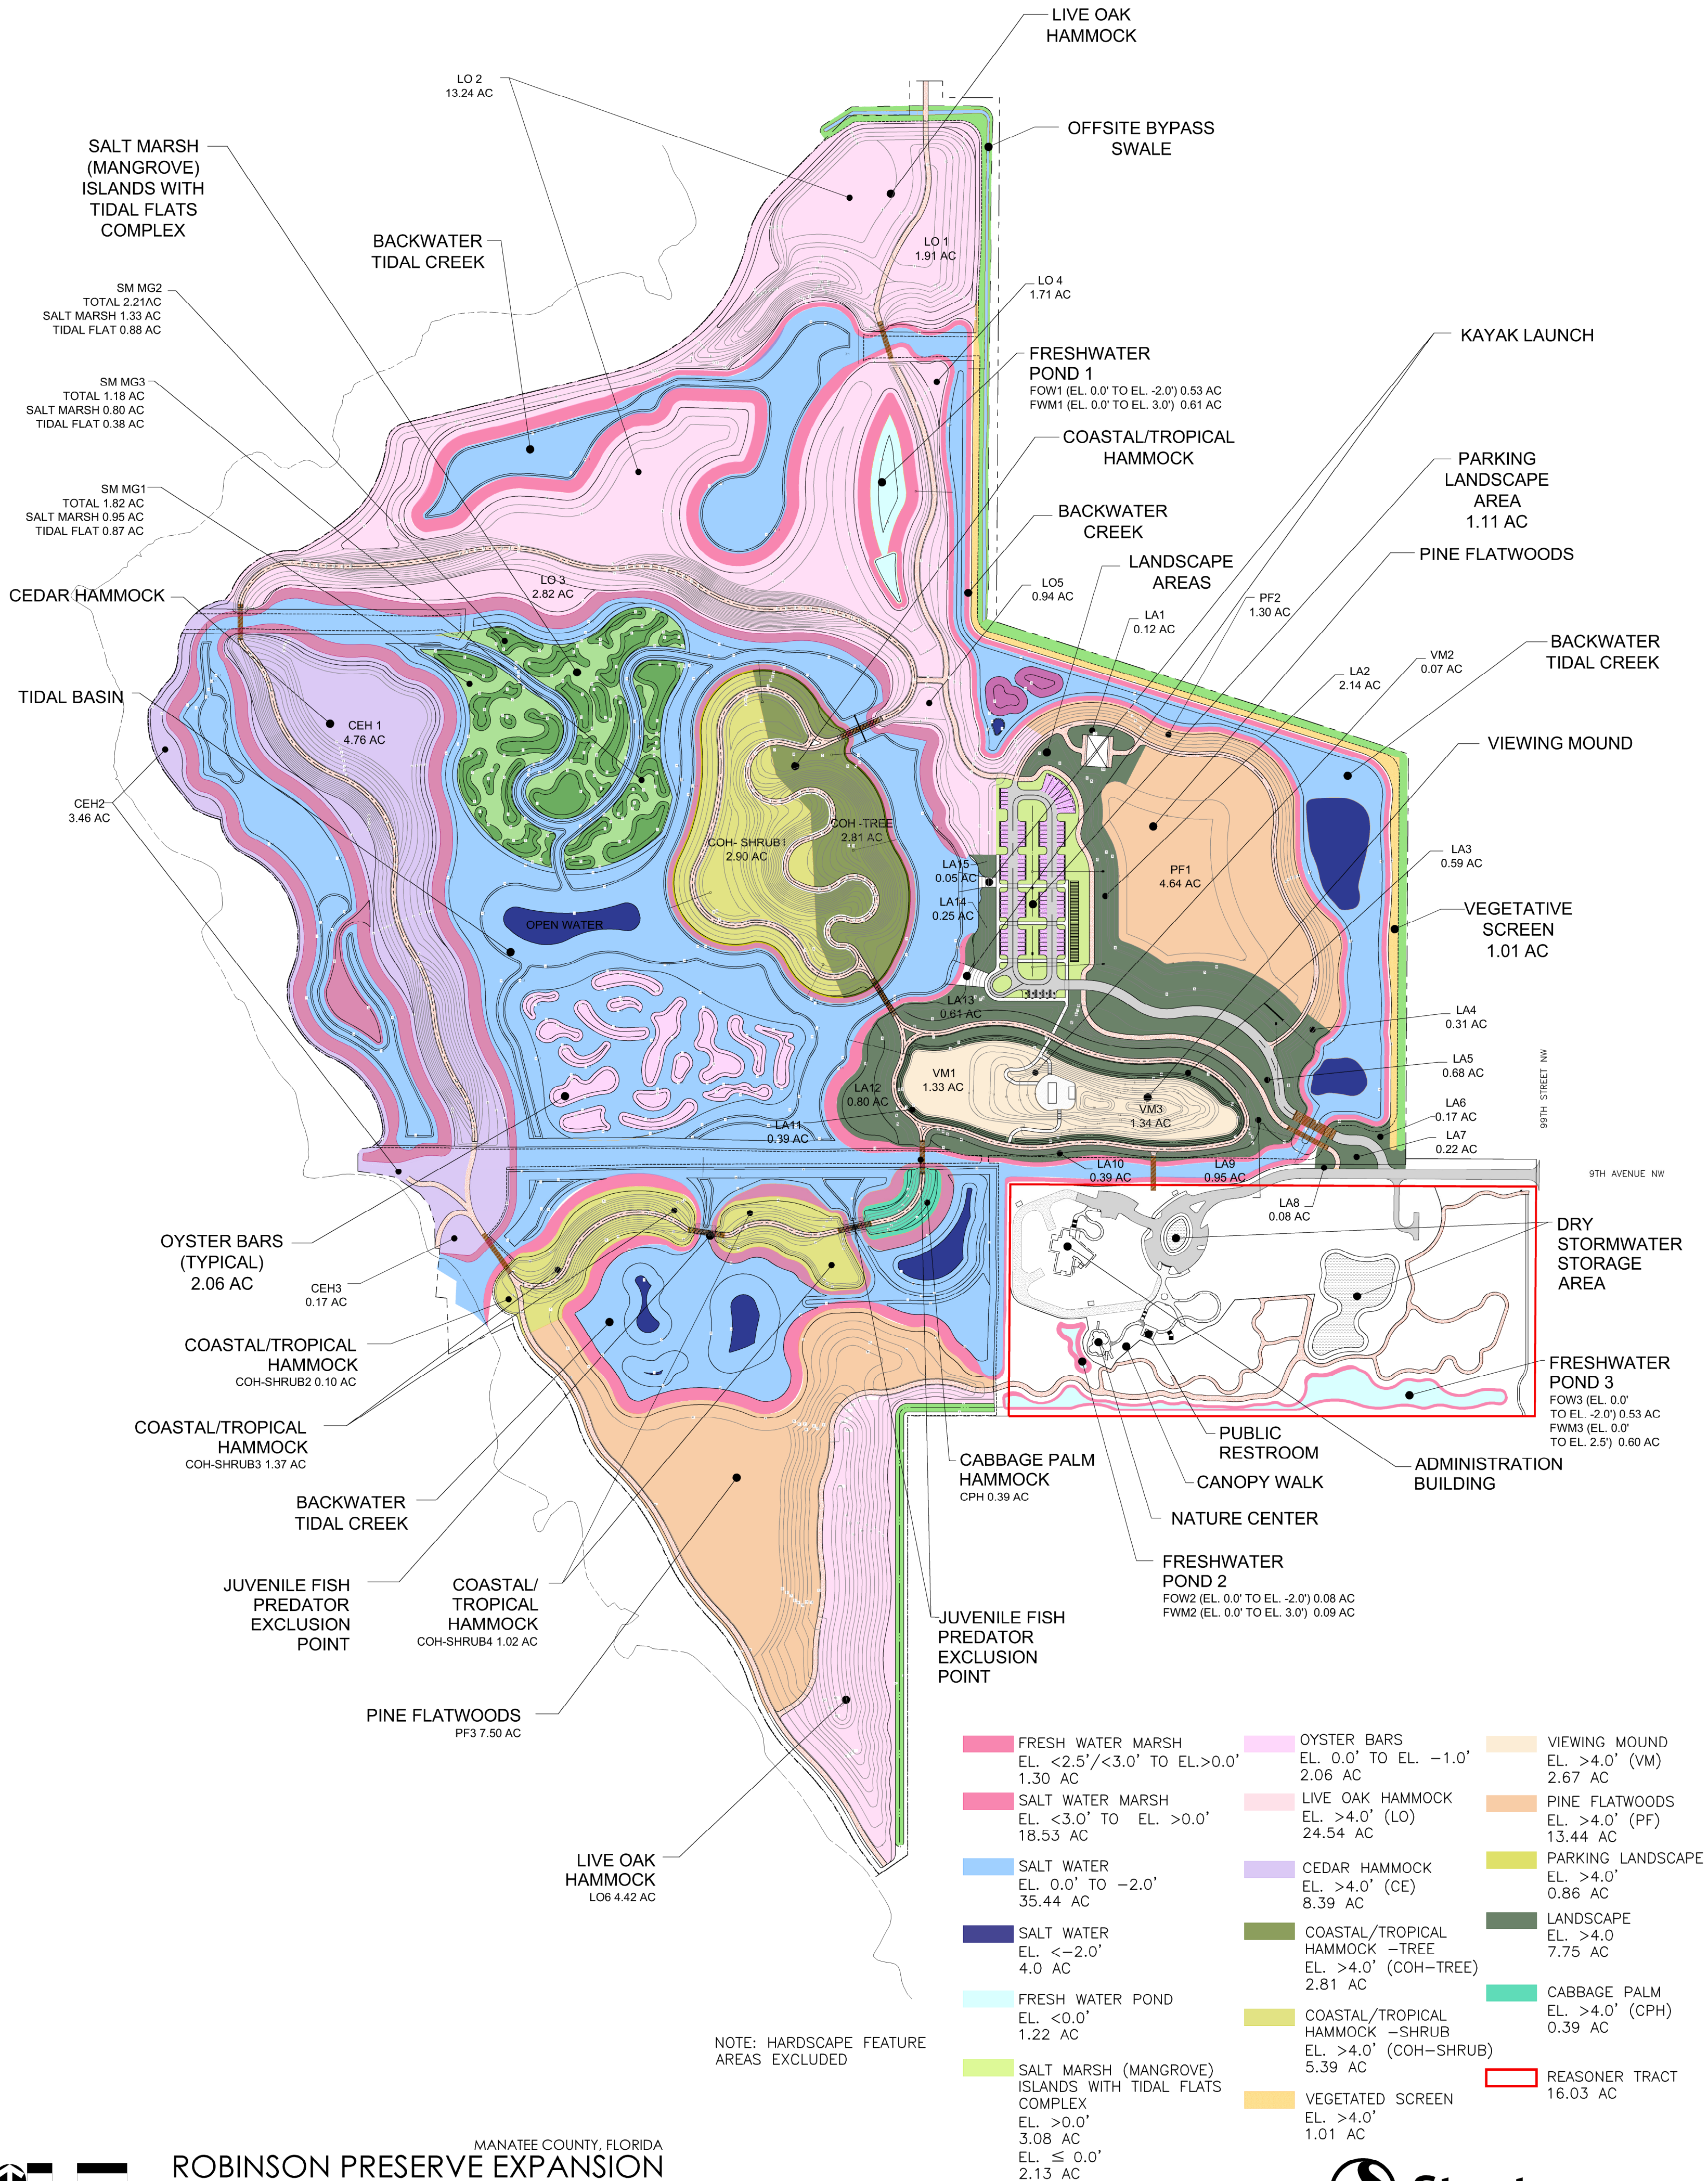

FRESH WATER MARSH EL. <2.5' / <3.0' TO EL. >0.0' 1.30 AC	OYSTER BARS EL. 0.0' TO EL. -1.0' 2.06 AC	VIEWING MOUND EL. >4.0' (VM) 2.67 AC
SALT WATER MARSH EL. <3.0' TO EL. >0.0' 18.53 AC	LIVE OAK HAMMOCK EL. >4.0' (LO) 24.54 AC	PINE FLATWOODS EL. >4.0' (PF) 13.44 AC
SALT WATER EL. 0.0' TO -2.0' 35.44 AC	CEDAR HAMMOCK EL. >4.0' (CE) 8.39 AC	PARKING LANDSCAPE EL. >4.0' 0.86 AC
SALT WATER EL. <-2.0' 4.0 AC	COASTAL/TROPICAL HAMMOCK -TREE EL. >4.0' (COH-TREE) 2.81 AC	LANDSCAPE EL. >4.0 7.75 AC
FRESH WATER POND EL. <0.0' 1.22 AC	COASTAL/TROPICAL HAMMOCK -SHRUB EL. >4.0' (COH-SHRUB) 5.39 AC	CABBAGE PALM EL. >4.0' (CPH) 0.39 AC
SALT MARSH (MANGROVE) ISLANDS WITH TIDAL FLATS COMPLEX EL. >0.0' 3.08 AC EL. ≤ 0.0' 2.13 AC	VEGETATED SCREEN EL. >4.0' 1.01 AC	REASONER TRACT 16.03 AC



6900 Professional Parkway East, Sarasota, FL 34240-8414
Phone 941-907-6900 • Fax 941-907-6910
Certificate of Authorization #27013 • www.stantec.com