
THE LOCATION OF THE COASTAL CONSTRUCTION CONTROL LINE IN GULF COUNTY WAS DETERMINED BY SURVEYS USING THE FOLLOWING NATIONAL GEODETIC SURVEY (N.G.S.) STATIONS AND STATE PLANE COORDINATES AS HORIZONTAL CONTROL WITH REFERENCE MADE TO THE N.G.S. REF FRAME: NAD_83(CORS)(EPOCH: 2002.0000)

NORTH AMERICAN 1983 DATUM FLORIDA LAMBERT NORTH ZONE			
STATION	Y	X	
PENSACOLA CORS ARP (PCLA)	544237.64	1121294.07	
PANAMA CORS ARP (PNCY)	439997.94	1596331.17	
APALACHICOLA CORS ARP (MRKB)	262853.09	1801473.13	
TALLAHASSEE CORS ARP (TALH)	507908.04	2013949.04	

THE GULF COUNTY COASTAL CONSTRUCTION CONTROL LINE LEGAL DESCRIPTION REFERS TO THE FOLLOWING PERMANENT REFERENCE MONUMENTS (P.R.M.)

STATION	Y	X	
46 76 A04	340151.29	1684451.99	
46 76 A01	332942.41	1691044.95	
51 83 B01 RM1	330666.41	1693026.61	
51 83 B02 RM1	328202.78	1694928.93	
51 83 B04 RM2	322448.21	1698279.46	
51 83 B08	311823.15	1702383.10	
51 83 B09	318587.42	1685616.31	
51 83 B20	281077.17	1681219.86	
51 83 B21	278122.63	1682189.01	
51 83 B23 AZ MK	273823.05	1684437.52	
51 83 B25	266503.00	1685811.91	
51 83 B26	262255.95	1687587.07	
51 83 B28	256319.48	1689985.15	
51 83 B30	250030.38	1693006.39	
51 02 C02G	247226.78	1694301.81	
C 339 1977	246625.65	1699828.86	
E 339 1977	249663.41	1706463.63	
51 83 B34-2	249643.67	1706492.03	
51 83 B35	250044.00	1710658.49	
51 83 B35C	250095.83	1713525.92	
51 83 B36	250374.39	1714359.16	
51 93 B39 AZ MK	249791.21	1720391.82	
G 339 1977	250094.48	1720954.44	
51 83 B39	249341.75	1724255.33	
51 83 B40	248709.24	1728556.28	
51 83 B41	248050.96	1731415.37	
51 83 B43	249182.70	1738458.40	
51 07 B44 RM1-2	249158.63	1739165.07	

SURVEYOR NOTES:


1. > REPRODUCTIONS OF THIS MAP ARE FOR INFORMATION PURPOSES ONLY UNLESS SIGNED AND EMBOSSED WITH THE SURVEYORS SEAL.
2. > THIS CONTROL SURVEY CERTIFIES THE LOCATIONS OF THE COASTAL CONSTRUCTION CONTROL LINE IN GULF COUNTY AND THE HORIZONTAL GLOBAL POSITIONING SYSTEM MEASUREMENT DATA ONLY. ALL OTHER DATA IS PROVIDED FOR INFORMATION PURPOSES.
3. > G. P. S. SURVEY MEASUREMENTS COMPLETED ON MAY 10, 2008, USING SIX ASHTECH Z-EXTREME G. P. S. RECEIVERS. POST PROCESSING SOFTWARE USED: GNSS SOLUTIONS VERSION 3.10.01 LEAST SQUARE GEODETIC ADJUSTMENT SOFTWARE USED: GNSS SOLUTIONS VERSION 3.10.01.
4. > PROCEDURES AND NETWORK DESIGN OF G. P. S. MEASUREMENTS MEETS OR EXCEEDS THE PROPOSED GEOMETRIC ACCURACY STANDARDS AND SPECIFICATIONS FOR USING GPS RELATIVE POSITIONING TECHNIQUES, VERSION 5.0, REPRINTED AUGUST 1988, AS SET FORTH BY THE FEDERAL GEODETIC CONTROL COMMITTEE (FGCC) FOR SECOND ORDER CLASS II HORIZONTAL CONTROL SURVEY.
5. > HORIZONTAL VALUES PRESENTED ON THIS SURVEY ARE REFERENCED TO THE STATE PLANE COORDINATE SYSTEM, FLORIDA NORTH ZONE, NORTH AMERICAN DATUM (N.A.D.) 1983 WITH REFERENCE MADE TO THE N.G.S. REF FRAME: NAD_83(CORS)(EPOCH: 2002.0000).
6. > FINAL COORDINATE LISTING DISPLAYED IN U.S. SURVEY FEET.
7. > GEODAL MODEL USED: GEOD 03 (NGS).

CERTIFICATE:

I HEREBY CERTIFY THAT THIS CONTROL SURVEY IS TRUE AND CORRECT TO THE BEST OF MY KNOWLEDGE AND BELIEF, ACCORDING TO A RECENT SURVEY MADE UNDER MY SUPERVISION ON THE DATES SHOWN HEREON. I FURTHER CERTIFY THAT THIS CONTROL SURVEY MEETS THE MINIMUM TECHNICAL STANDARDS AS SET FORTH IN FLORIDA ADMINISTRATIVE CODE RULE 61G17-6, ADOPTED BY THE FLORIDA STATE BOARD OF PROFESSIONAL LAND SURVEYORS, PURSUANT TO FLORIDA STATUTES CHAPTER 472.027, SUBJECT TO THE QUALIFICATIONS NOTED HEREON.

CERTIFICATION DATE


THOMAS M. WATTERS
REGISTERED LAND SURVEYOR, NO. 4750
STATE OF FLORIDA

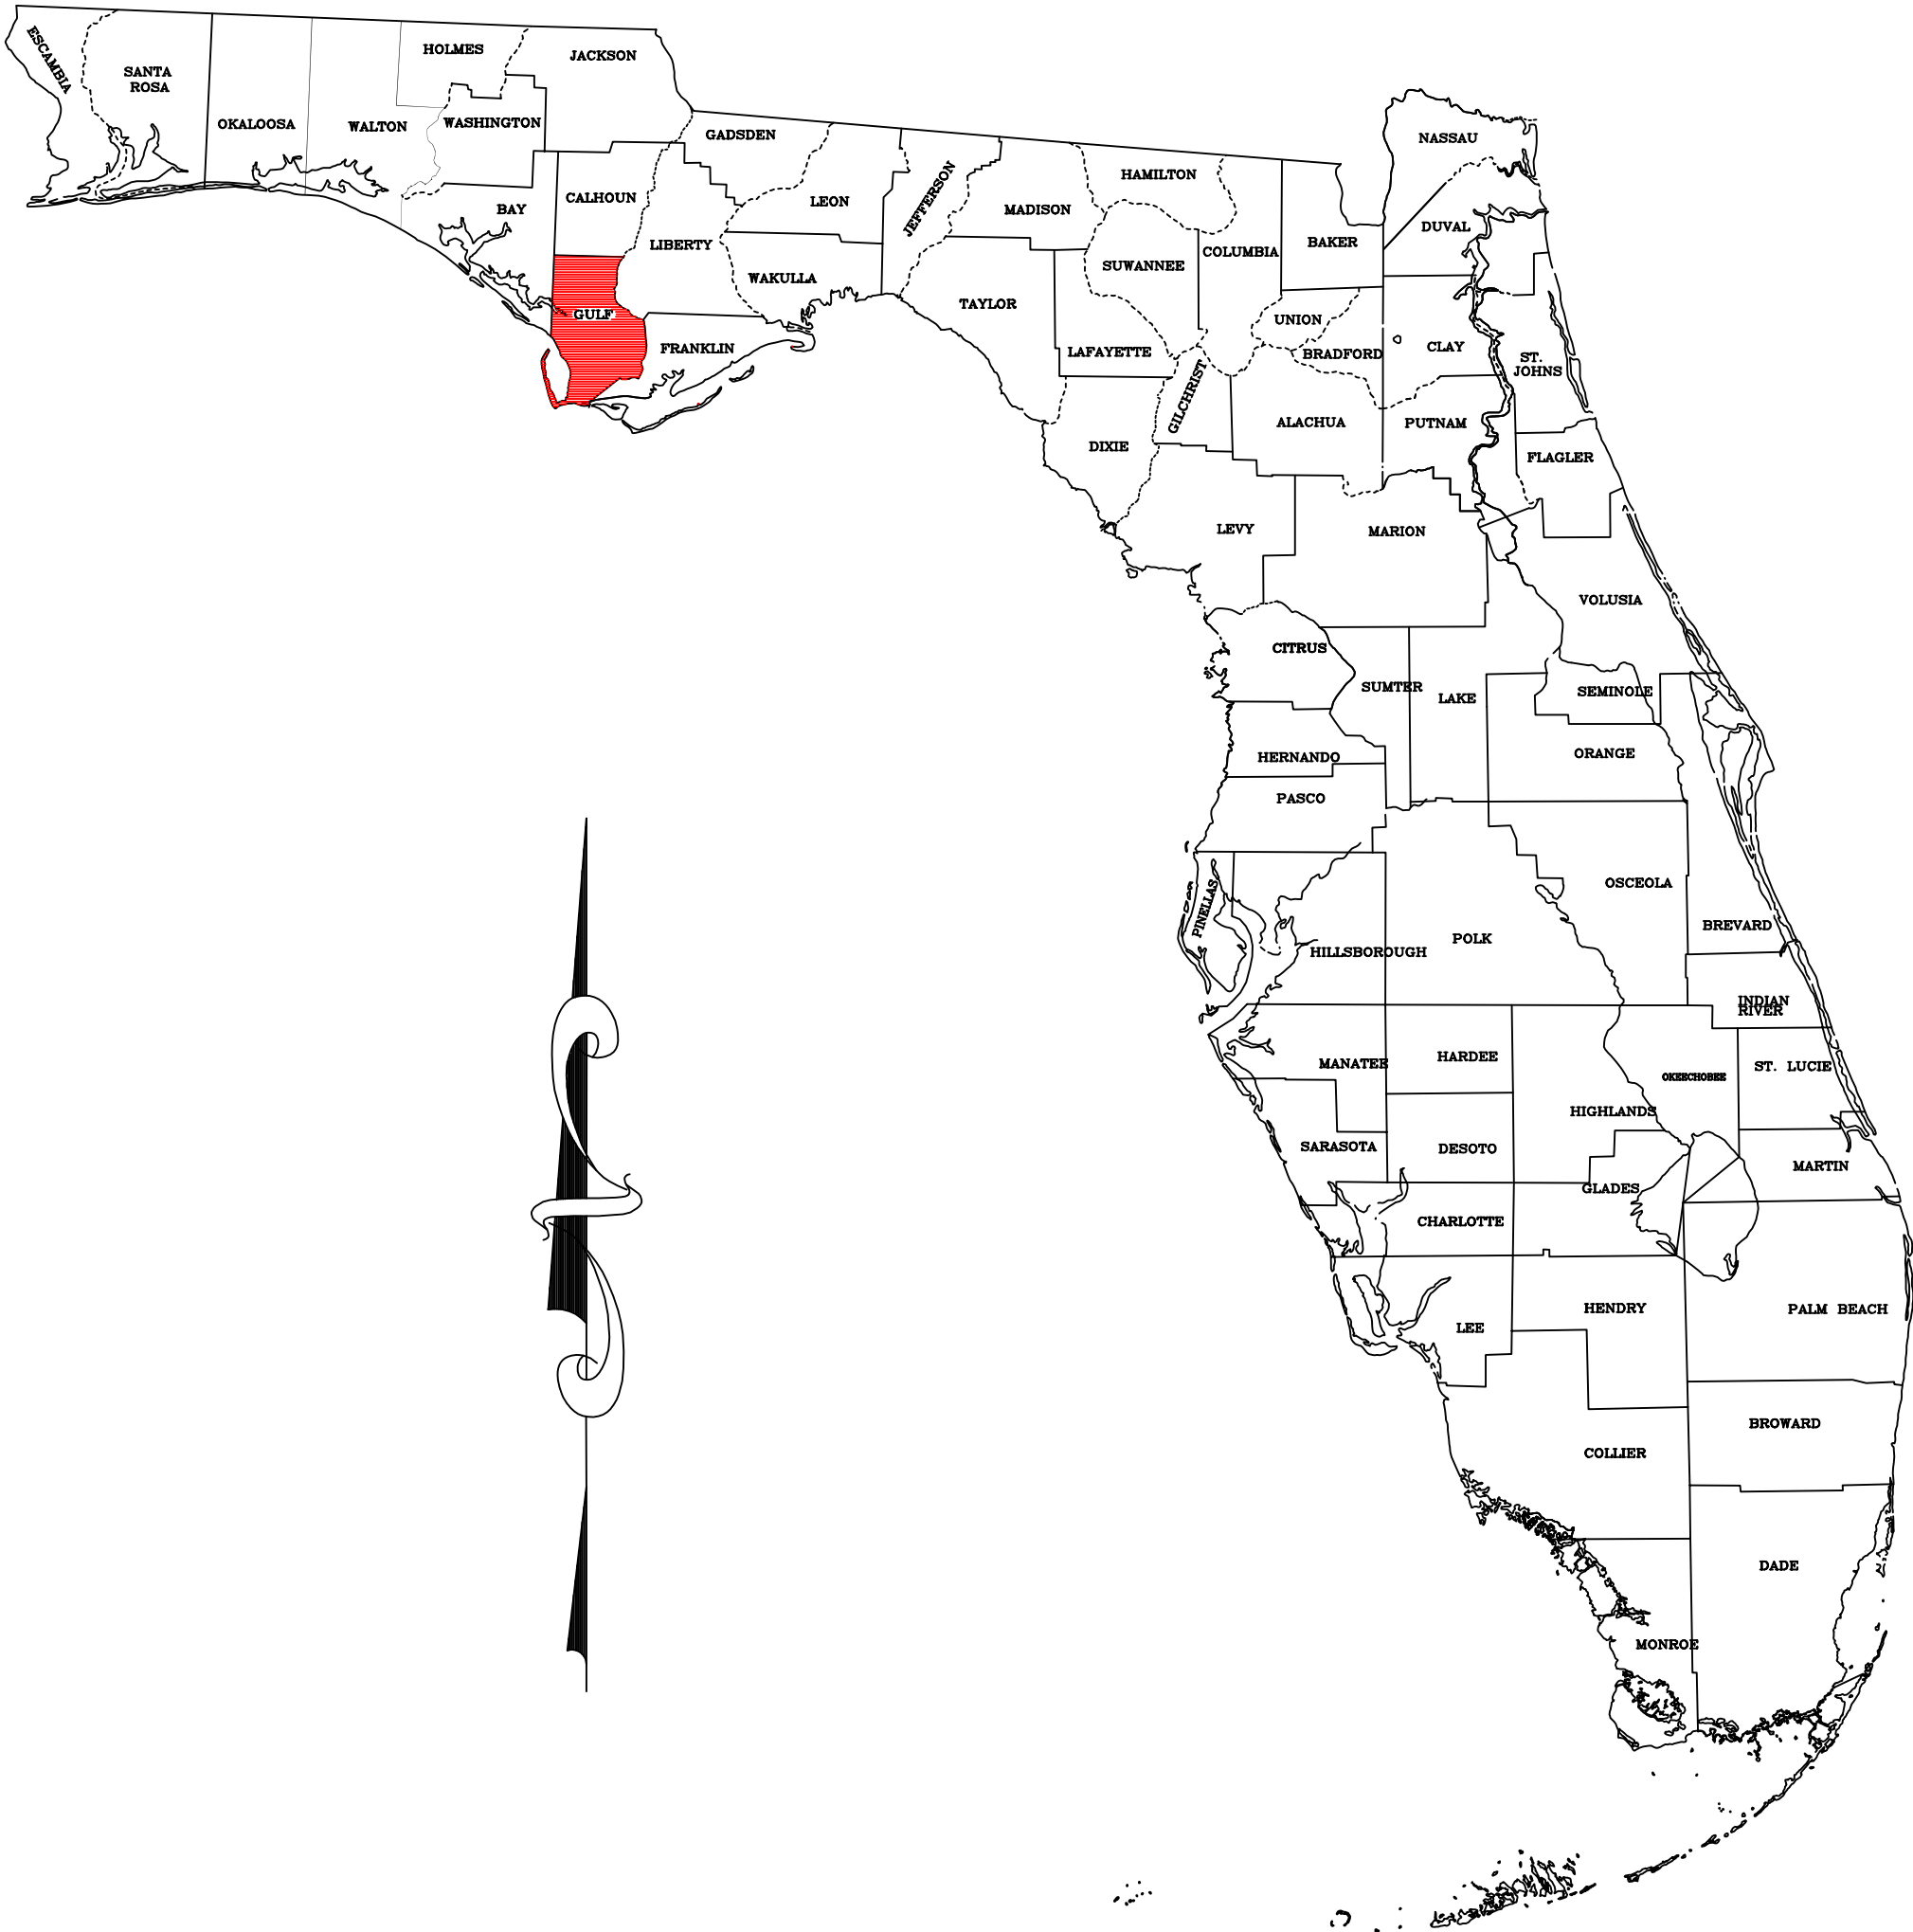

I HEREBY CERTIFY THAT THE COASTAL CONSTRUCTION CONTROL LINE AS DESCRIBED HEREON, ESTABLISHED IN COMPLIANCE WITH SECTION 161.053, FLORIDA STATUTES IN GULF COUNTY, FLORIDA, LYING ALONG THE GULF OF MEXICO OF SAID COUNTY, WAS APPROVED BY THE PROGRAM ADMINISTRATOR OF THE BUREAU OF BEACHES AND COASTAL SYSTEMS, FLORIDA DEPARTMENT OF ENVIRONMENTAL PROTECTION ON THE OF ____ DAY OF _____, 2009.

BY: GENE CHALECKI
PROGRAM ADMINISTRATOR, BUREAU OF BEACHES AND COASTAL SYSTEMS
FLORIDA DEPARTMENT OF ENVIRONMENTAL PROTECTION.

THIS PHOTOGRAPH IS FOR PICTORIAL INFORMATION ONLY
ANY MEASUREMENTS AND FACTUAL INFORMATION SHOULD
BE OBTAINED FROM THE RECORD PLAT FILED IN THE OFFICE
OF THE CLERK OF THE CIRCUIT COURT OF THIS COUNTY.

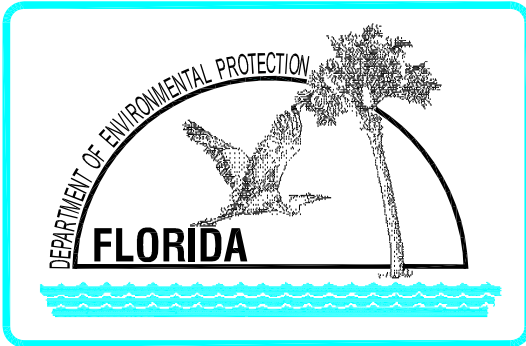

C.C.C.L. CONTROL STATION
COASTAL CONSTRUCTION CONTROL LINE

STATE OF FLORIDA
DEPARTMENT OF ENVIRONMENTAL PROTECTION
GULF COUNTY
COASTAL CONSTRUCTION CONTROL LINE

Recorded JAN 21, 2010, in
"C.C.C.L. Book 1, Pages 13.1 through 12.
This Legal Description and Map of Record
replaces and supercedes the Legal Description
dated, February 5, 1986, filed in "Misc. Plat Book 1,
Pages 12, 1 through 13.

FOR OFFICIAL RECORD
SEE Official Record Book 485,
Pages 990 through 1002.
Instrument # 201023000291

COMPILED BY PHOTOGRAMMETRIC METHODS
AERIAL CARTOGRAPHICS
OF AMERICA, INC.
DATE OF PHOTOGRAPHY N/A
DRAWN BY D. Bussie SHEET 3 OF 12
CHECKED BY