



CONSTRUCTION CONTROL POINTS			
Point #	Northing	Easting	Elevation
201	8062.3	15368.5	106.00
202	8042.3	15368.5	106.00
203	8007.4	15281.1	103.00
204	7876.9	15276.2	103.00
205	7765.5	15276.0	103.00
206	7640.2	15154.7	102.00
207	7616.1	15122.4	94.00
208	7543.0	15087.2	94.00
209	7446.8	15020.2	104.00
210	7370.3	14916.1	94.00
211	7333.0	14879.0	94.00
212	7314.3	14796.6	93.00
213	7381.0	14586.8	93.00
214	7588.9	14550.2	93.00
215	7762.5	14550.2	93.00
216	7959.8	14550.3	93.00
217	8069.5	14580.8	93.00
218	8071.2	14647.2	94.00
219	8090.8	14729.5	104.00
220	8092.3	14835.0	106.00
221	8092.3	14912.4	106.00
222	8092.3	15107.0	106.00
223	8095.3	15158.9	103.00
224	8097.6	15250.3	105.00
225	8052.3	15267.2	116.50
226	7956.5	15011.2	116.50
227	7766.9	15011.2	116.50
228	7692.1	15089.2	116.50
229	7617.3	15011.2	116.50
230	7557.2	15011.2	116.50
231	7480.6	14988.7	116.50
232	7446.3	14915.2	116.50
233	7446.3	14775.2	116.50
234	7478.8	14703.3	116.50
235	7542.3	14679.2	116.00
236	7597.4	14689.2	116.00
237	7602.4	14689.2	116.00

CONSTRUCTION CONTROL POINTS			
Point #	Northing	Easting	Elevation
238	7602.4	14708.7	109.50
239	7652.4	14708.7	109.50
240	7622.4	14701.2	112.00
241	7632.4	14701.2	112.00
242	7652.4	14689.2	116.00
243	7657.4	14689.2	116.00
244	7657.4	14669.2	116.00
245	7652.4	14669.2	116.00
246	7632.4	14657.2	109.80
247	7622.4	14657.2	109.80
248	7602.4	14669.2	116.00
249	7597.4	14669.2	116.00
250	7602.4	14649.7	109.50
251	7652.4	14649.7	109.50
252	7790.6	14679.2	116.00
253	7956.3	14679.2	116.00
254	8052.3	14775.2	116.50
255	8052.3	14915.2	116.50
256	8052.3	15131.1	116.50
257	7956.3	15227.2	116.50
258	7770.1	15227.2	116.50
259	7956.2	14935.2	94.00
260	7542.0	14935.0	94.00
261	7522.4	14915.2	94.00
262	7522.3	14775.3	94.00
263	7542.0	14755.4	94.00
264	7956.3	14755.2	94.00
265	7976.2	14775.2	94.00
266	7976.1	14915.2	94.00
267	7975.1	15148.8	100.00
268	7955.7	15169.1	100.00
269	7768.3	15169.1	100.00
270	7750.2	15151.0	100.00
271	7750.2	15086.8	100.00
272	7771.8	15069.2	100.00
273	7955.9	15069.2	100.00
274	7975.0	15087.2	100.00

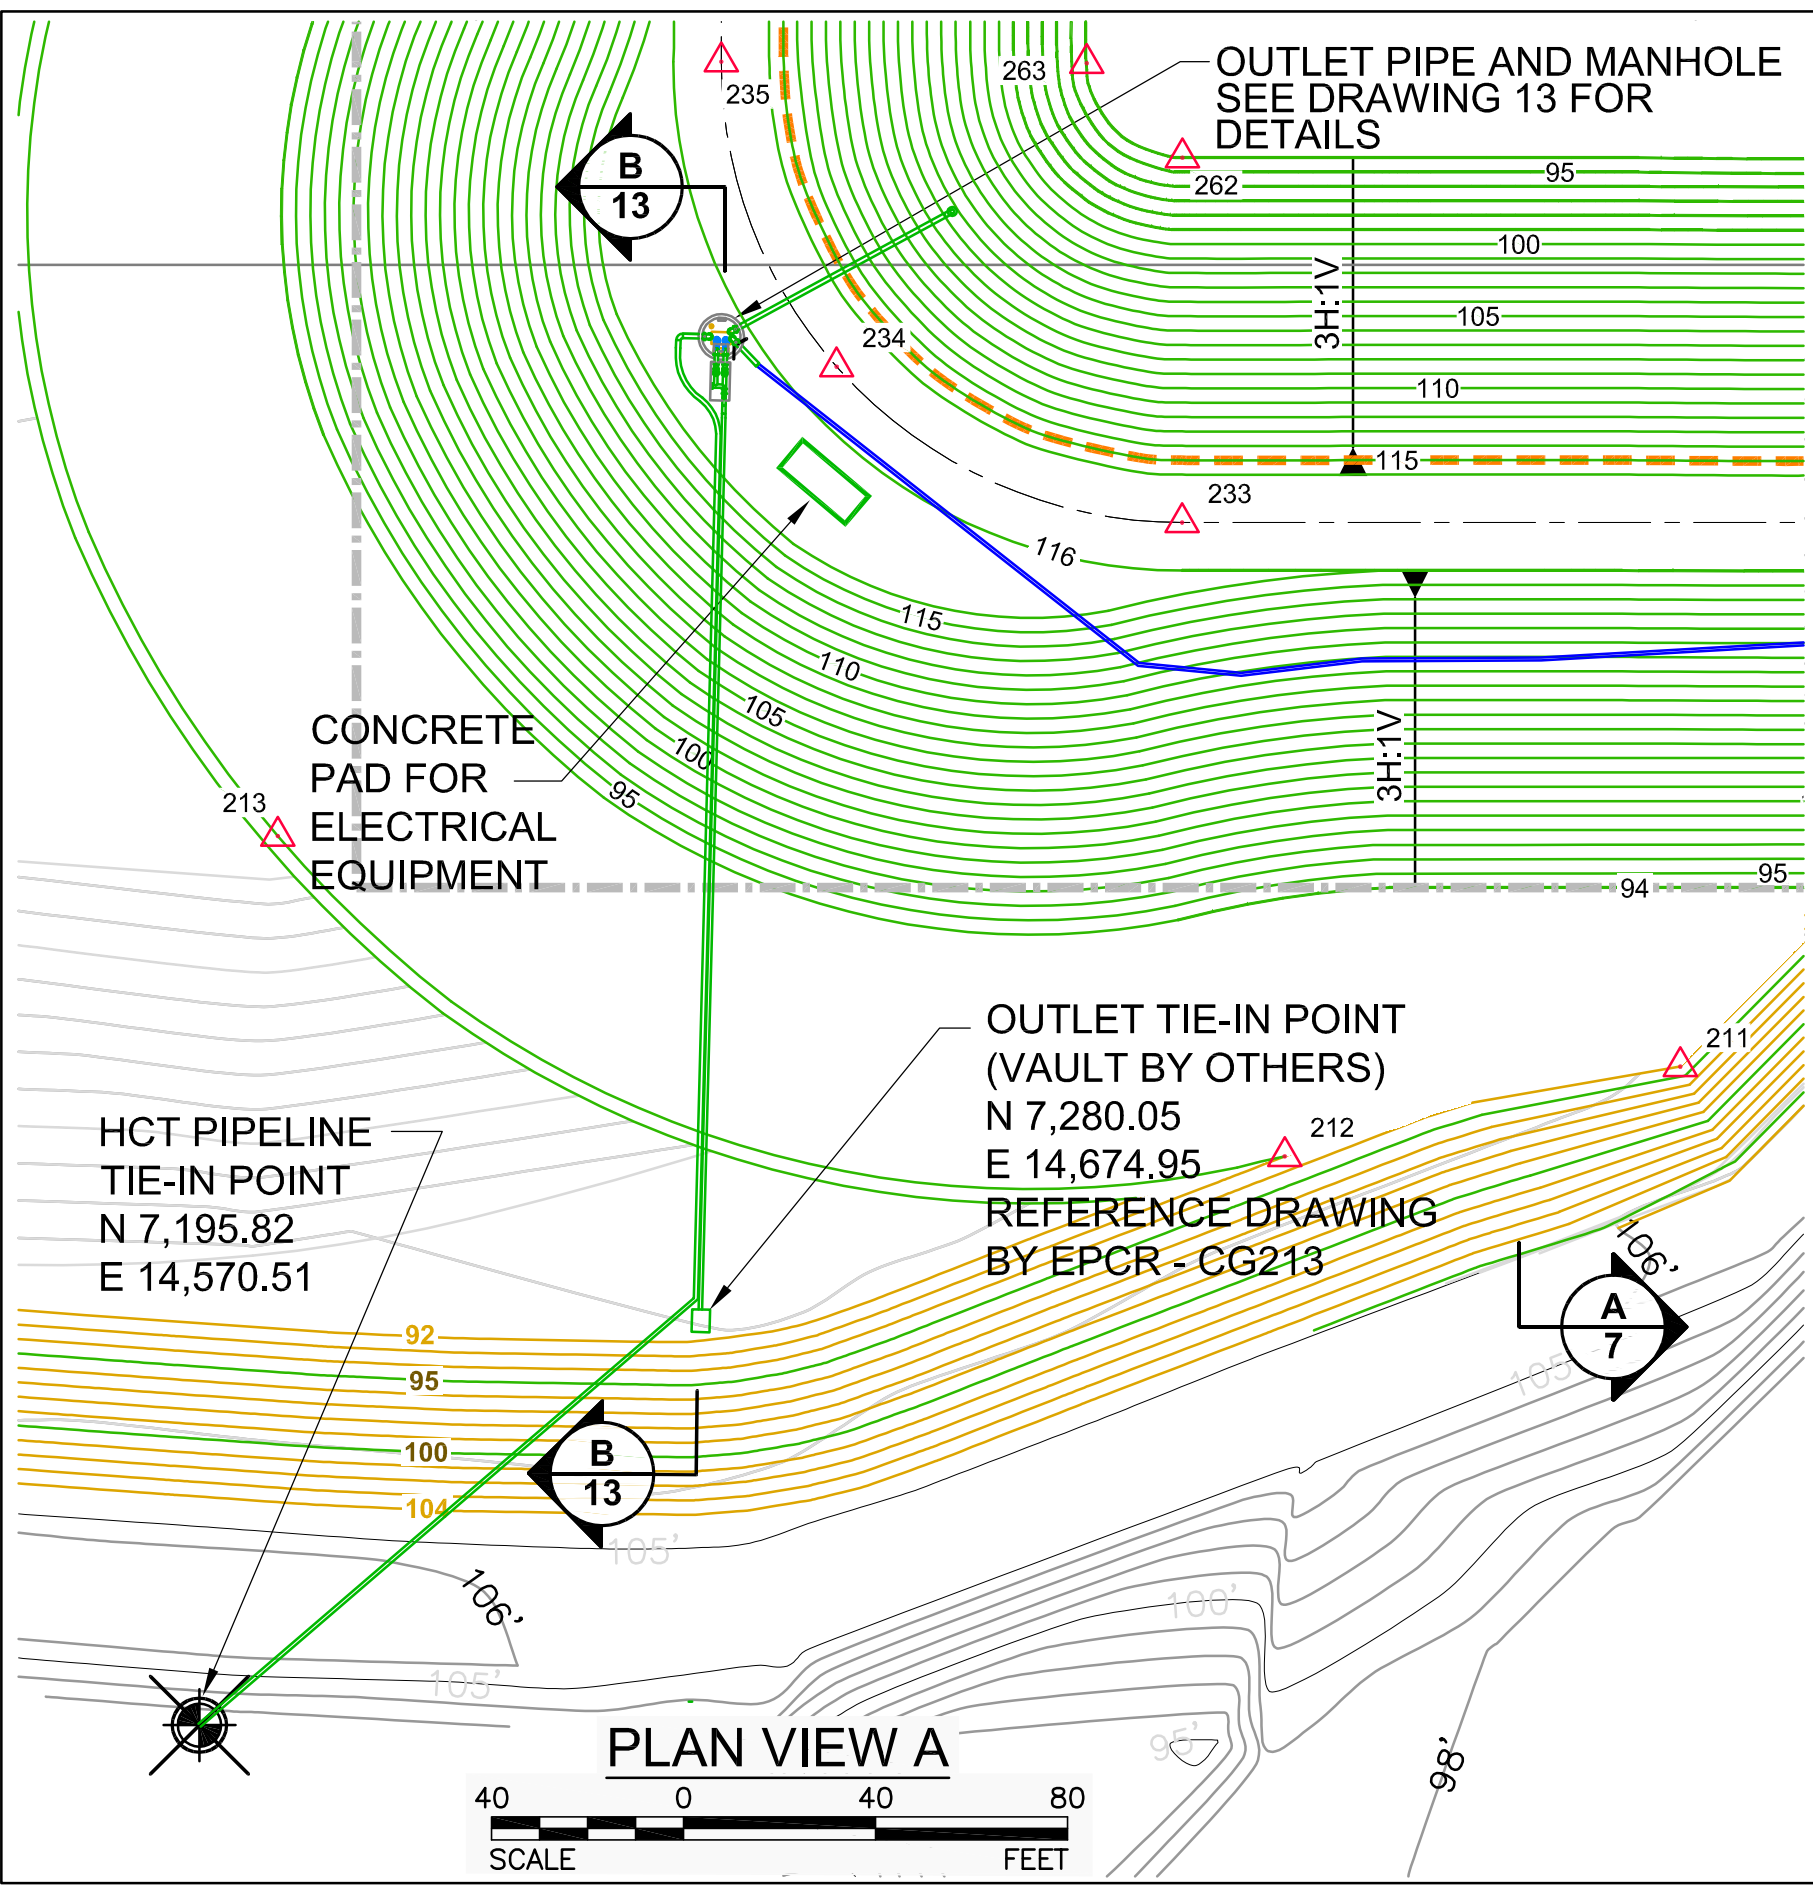


BASE OF WESTERN SLOPE SHALL BE GRADED TO SHED WATER AWAY FROM TOE OF SLOPE SEE DRAWING 8

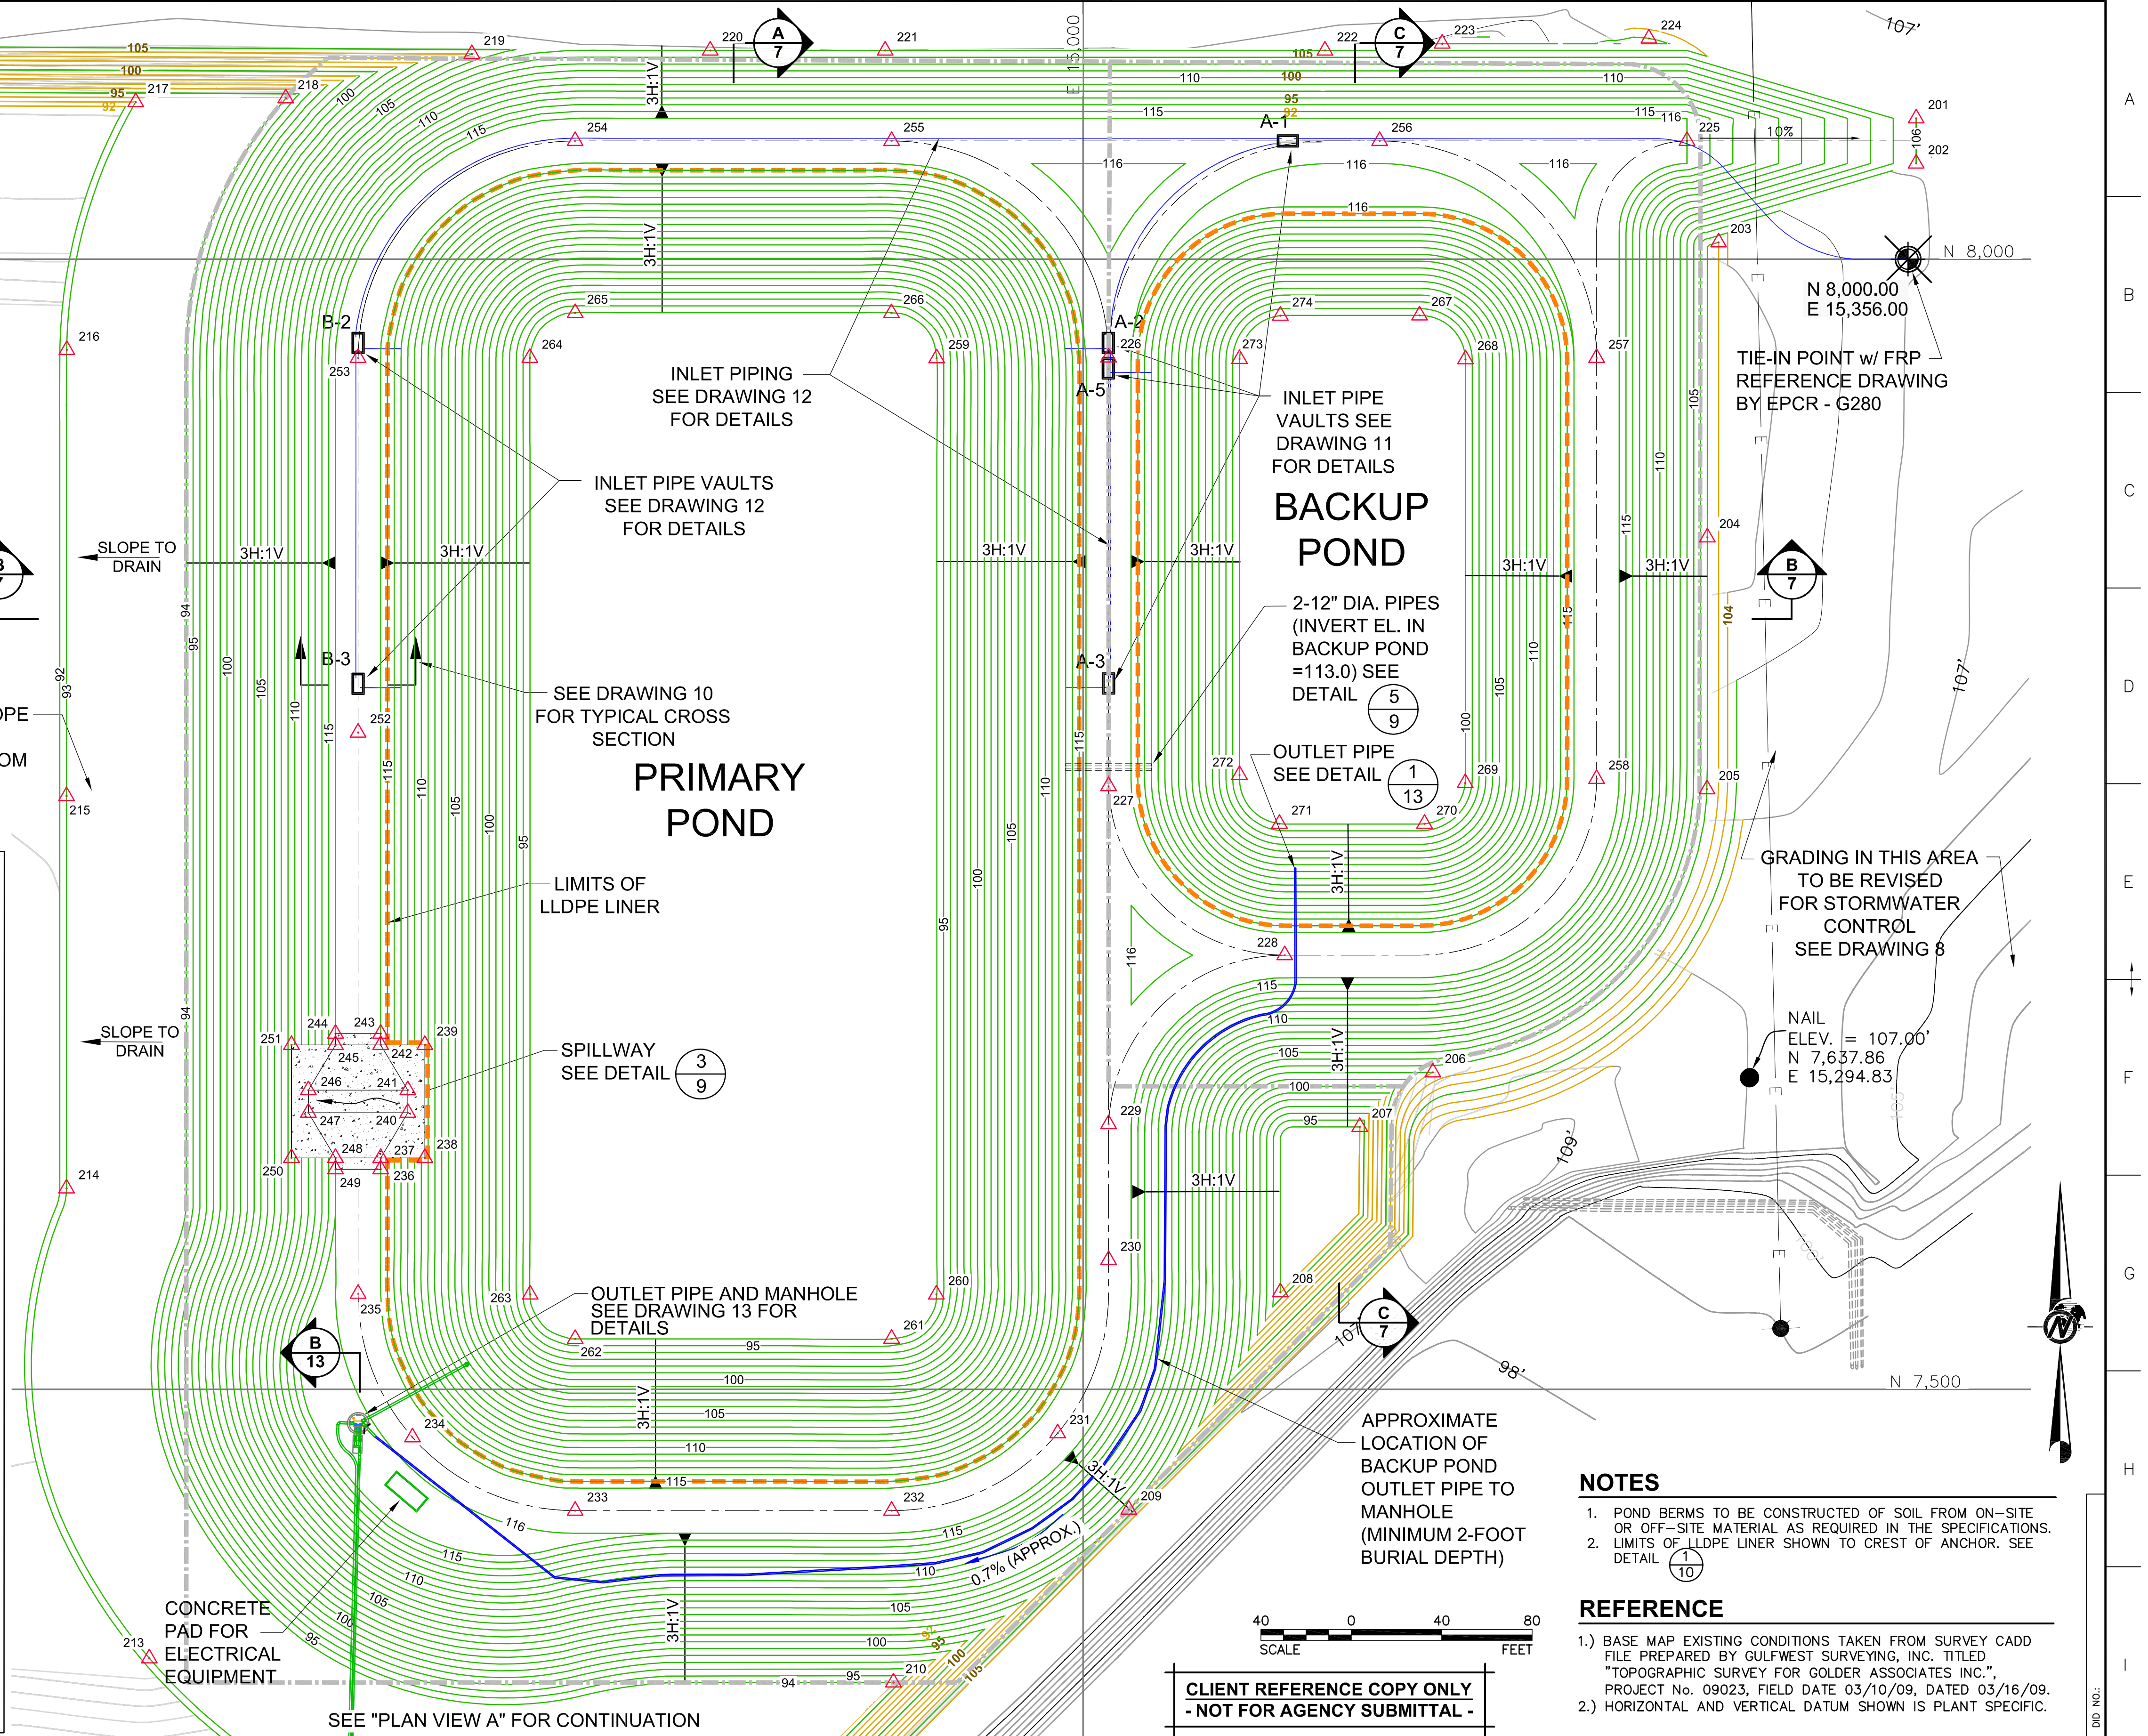

- NOTES**
- POND BERMS TO BE CONSTRUCTED OF SOIL FROM ON-SITE OR OFF-SITE MATERIAL AS REQUIRED IN THE SPECIFICATIONS.
 - LIMITS OF LLDPE LINER SHOWN TO CREST OF ANCHOR. SEE DETAIL (1/10)

- REFERENCE**
- BASE MAP EXISTING CONDITIONS TAKEN FROM SURVEY CADD FILE PREPARED BY GULFWEST SURVEYING, INC. TITLED: "TOPOGRAPHIC SURVEY FOR GOLDER ASSOCIATES INC." PROJECT No. 09023, FIELD DATE 03/10/09, DATED 03/16/09.
 - HORIZONTAL AND VERTICAL DATUM SHOWN IS PLANT SPECIFIC.

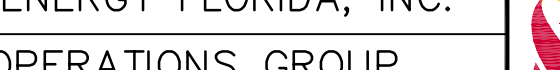NOTES:	N/A			0	ISSUED FOR PERMIT			BCL	WDK	KBK	06/01/09	CONTRACTOR/VENDOR INFORMATION  Kenneth B. Karady Professional Engineer License No. 42366 State of Florida	SEAL 	PROGRESS ENERGY FLORIDA, INC.			 Progress Ener											
											POWER OPERATIONS GROUP																	
											FACILITY: CRYSTAL RIVER			UNIT: 4 & 5	SYSTEM: FGD													
											PROJECT NO: 093-82538			EC NO: 73328	W.O. NO:													
											SIZE: ARCH-D			SCALE: AS SHOWN	PLOT: 1=1													
DWG NO.		REV.	TITLE			REV.	DESCRIPTION			DRAWN	CHKD	APPRVD	DATE	THE ABOVE IS RESERVED FOR VENDOR'S LOGO, NAME, ADDRESS, TELEPHONE NUMBER AND ANY REQUIRED REFERENCE NUMBERS. ALL DRAWINGS TO BE PRODUCED IN AUTOCAD RELEASE 2000 OR LATER.			THE ABOVE IS RESERVED FOR PROFESSIONAL ENGINEER SEAL USE INK - DO NOT EMBOSS			THIS DRAWING IS THE PROPERTY OF PROGRESS ENERGY FLORIDA, INC. AND IS NOT TO BE REPRODUCED OR USED FOR ANY PURPOSE EXCEPT AS SPECIFIED BY PROGRESS ENERGY FLORIDA, INC.			SHT 6 OF 15	DWG NO: 6	REV: 0			
GOLDER CADD FILE No.: 09382538-C006												DRAWING REFERENCES				DRAWING REVISIONS												