
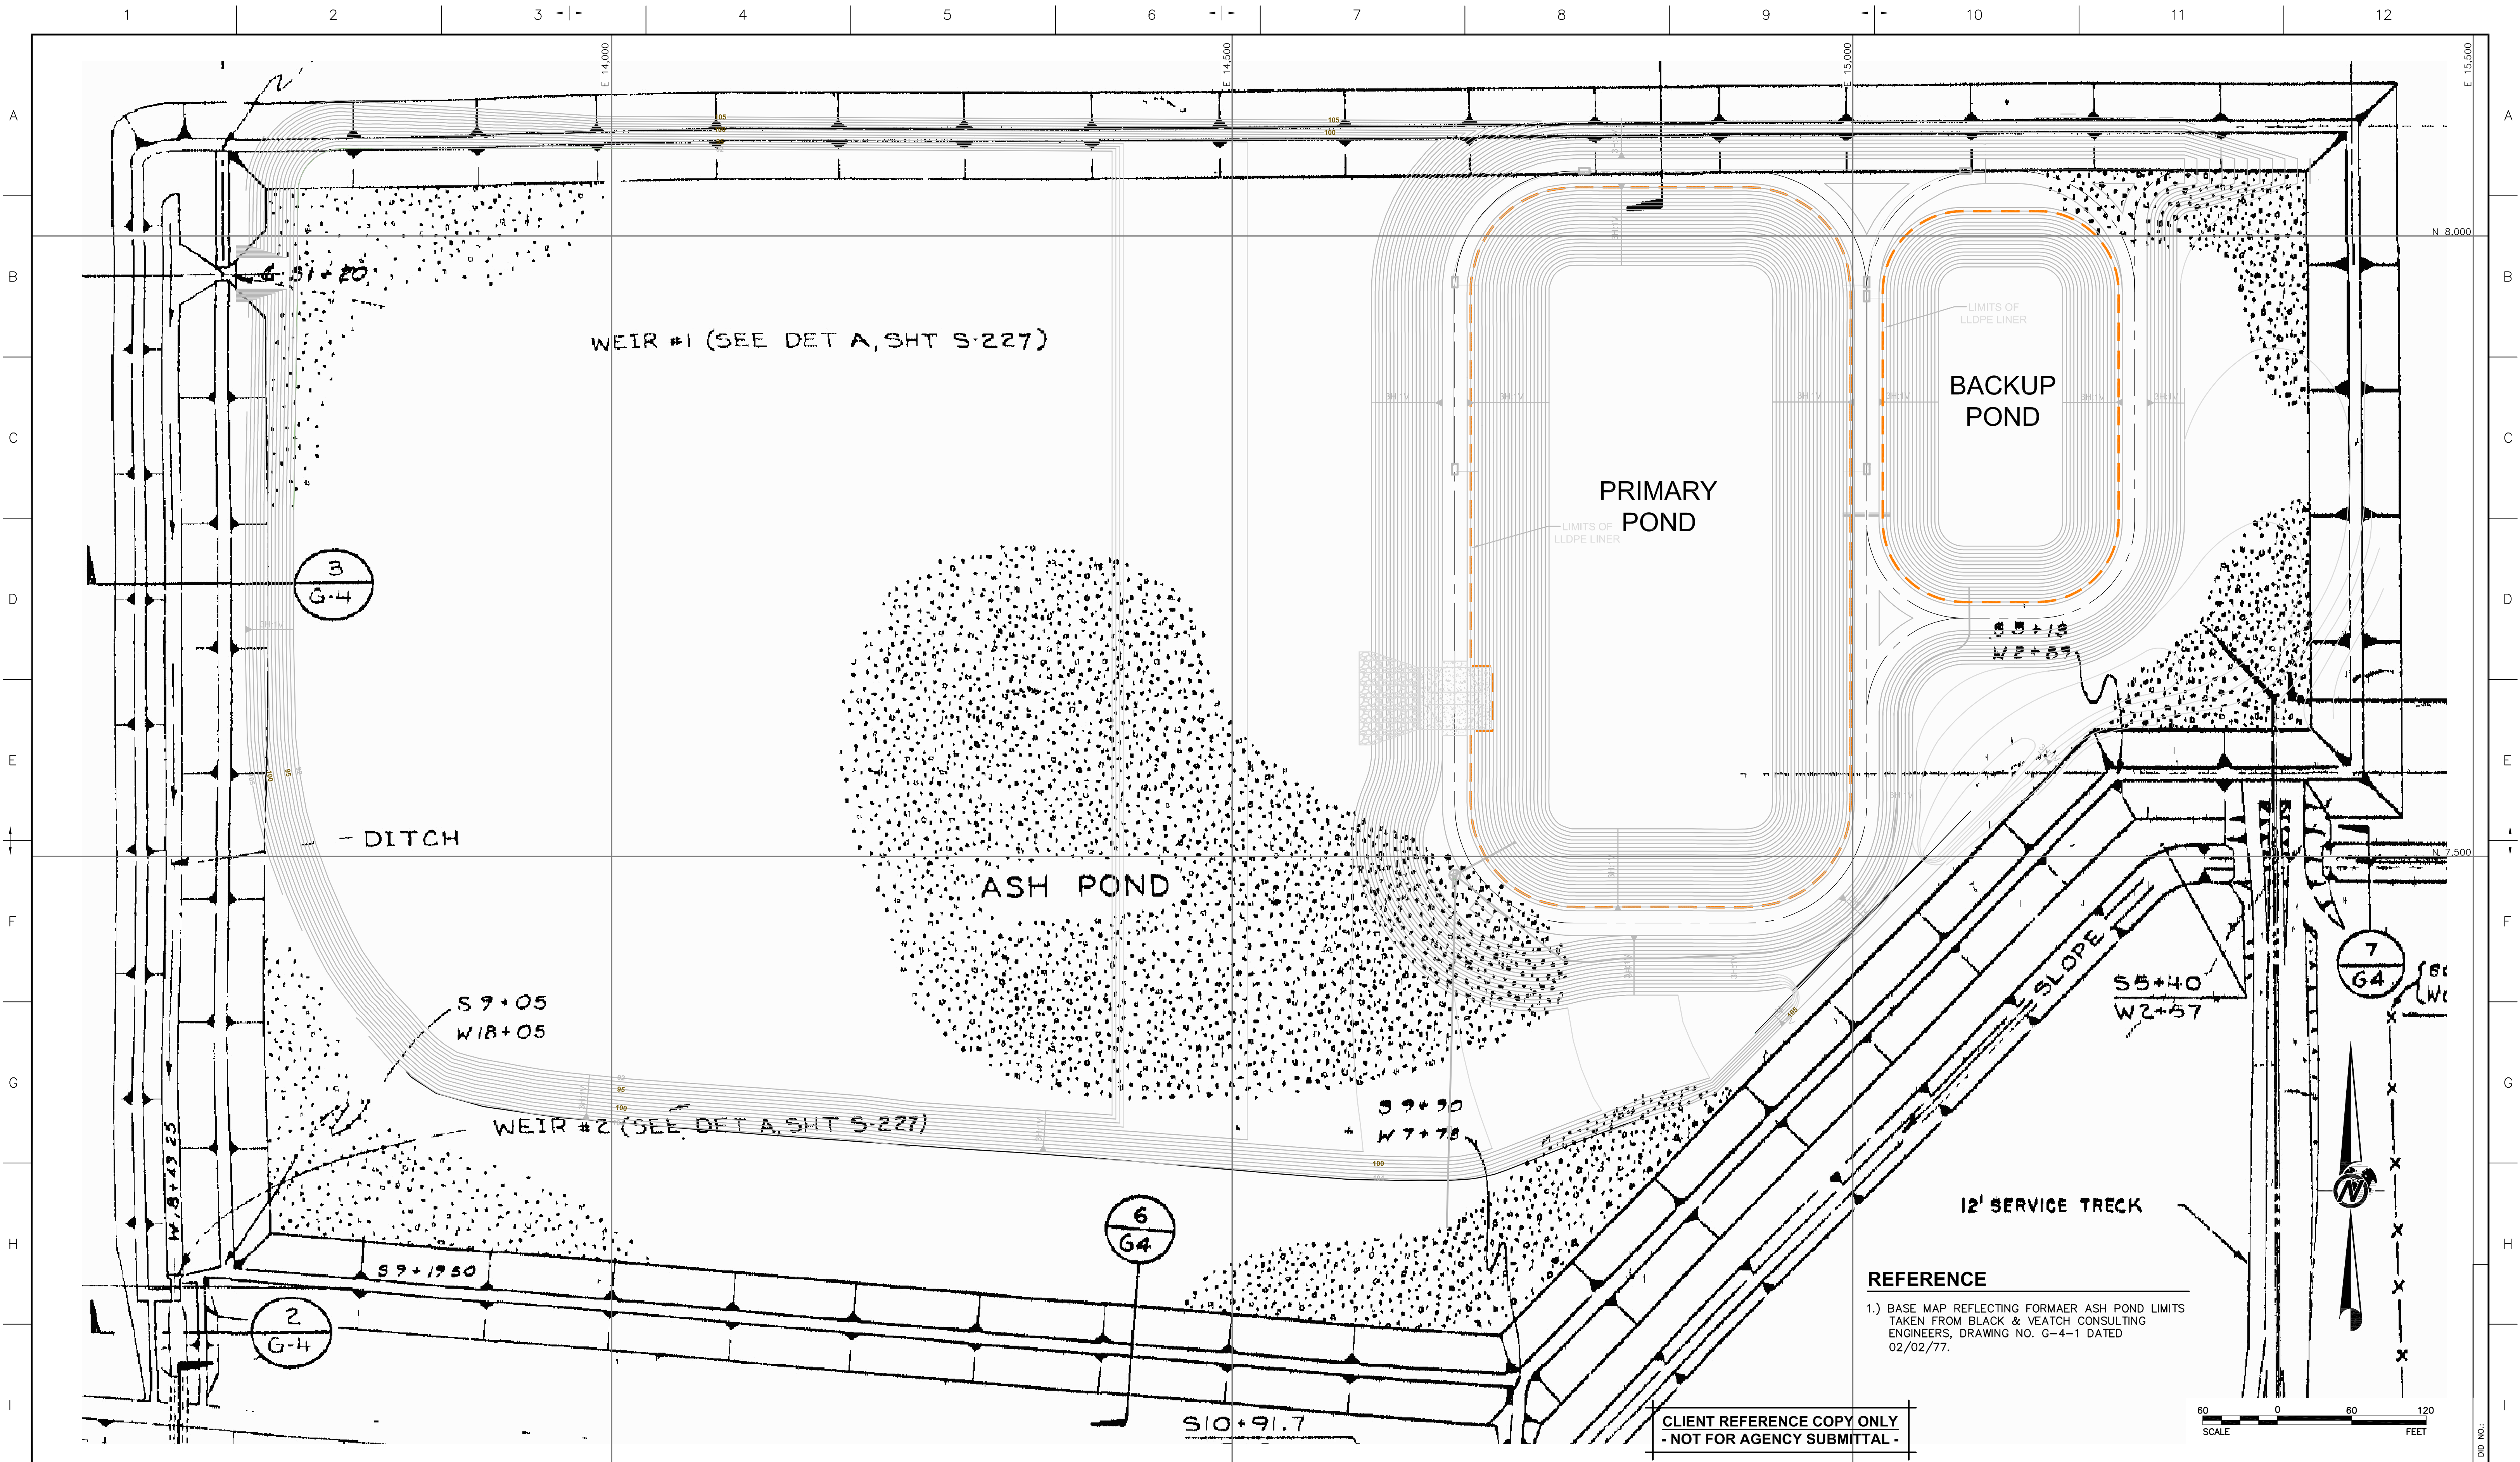


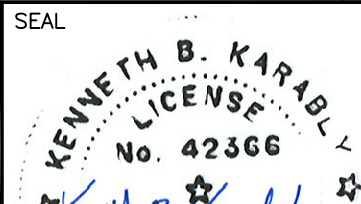

REFERENCE

1.) BASE MAP REFLECTING FORMER ASH POND LIMITS TAKEN FROM BLACK & VEATCH CONSULTING ENGINEERS, DRAWING NO. G-4-1 DATED 02/02/77.

CLIENT REFERENCE COPY ONLY
- NOT FOR AGENCY SUBMITTAL -

NOTES:		N/A				0		ISSUED FOR PERMIT		BCL	WDK	KBK	06/01/09	CONTRACTOR/VENDOR INFORMATION  Golder Associates Jacksonville, Florida		SEAL 		PROGRESS ENERGY FLORIDA, INC.			 TITLE: FGD BLOWDOWN POND FORMER ASH POND LIMITS RELATIVE TO FGD PONDS DESIGN	
																		POWER OPERATIONS GROUP				
		FACILITY: CRYSTAL RIVER		UNIT: 4 & 5		SYSTEM: FGD																
		PROJECT NO: 093-82538		EC NO: 73328		W.O. NO:																
		SIZE: ARCH-D		SCALE: AS SHOWN		PLOT: 1=1																
GOLDER CADD FILE No.: 09382538-C008A		DWG NO.	REV.	TITLE		REV.	DESCRIPTION		DRAWN	CHKD	APPRVD	DATE	THE ABOVE IS RESERVED FOR VENDOR'S LOGO, NAME, ADDRESS, TELEPHONE NUMBER AND ANY REQUIRED REFERENCE NUMBERS. ALL DRAWINGS TO BE PRODUCED IN AUTOCAD RELEASE 2000 OR LATER.		THE ABOVE IS RESERVED FOR PROFESSIONAL ENGINEER SEAL USE INK - DO NOT EMBOSS		THIS DRAWING IS THE PROPERTY OF PROGRESS ENERGY FLORIDA, INC. AND IS NOT TO BE REPRODUCED OR USED FOR ANY PURPOSE EXCEPT AS SPECIFIED BY PROGRESS ENERGY FLORIDA, INC.			SHT 8A OF 15	DWG NO: 8A	REV: 0
		DRAWING REFERENCES				DRAWING REVISIONS																