



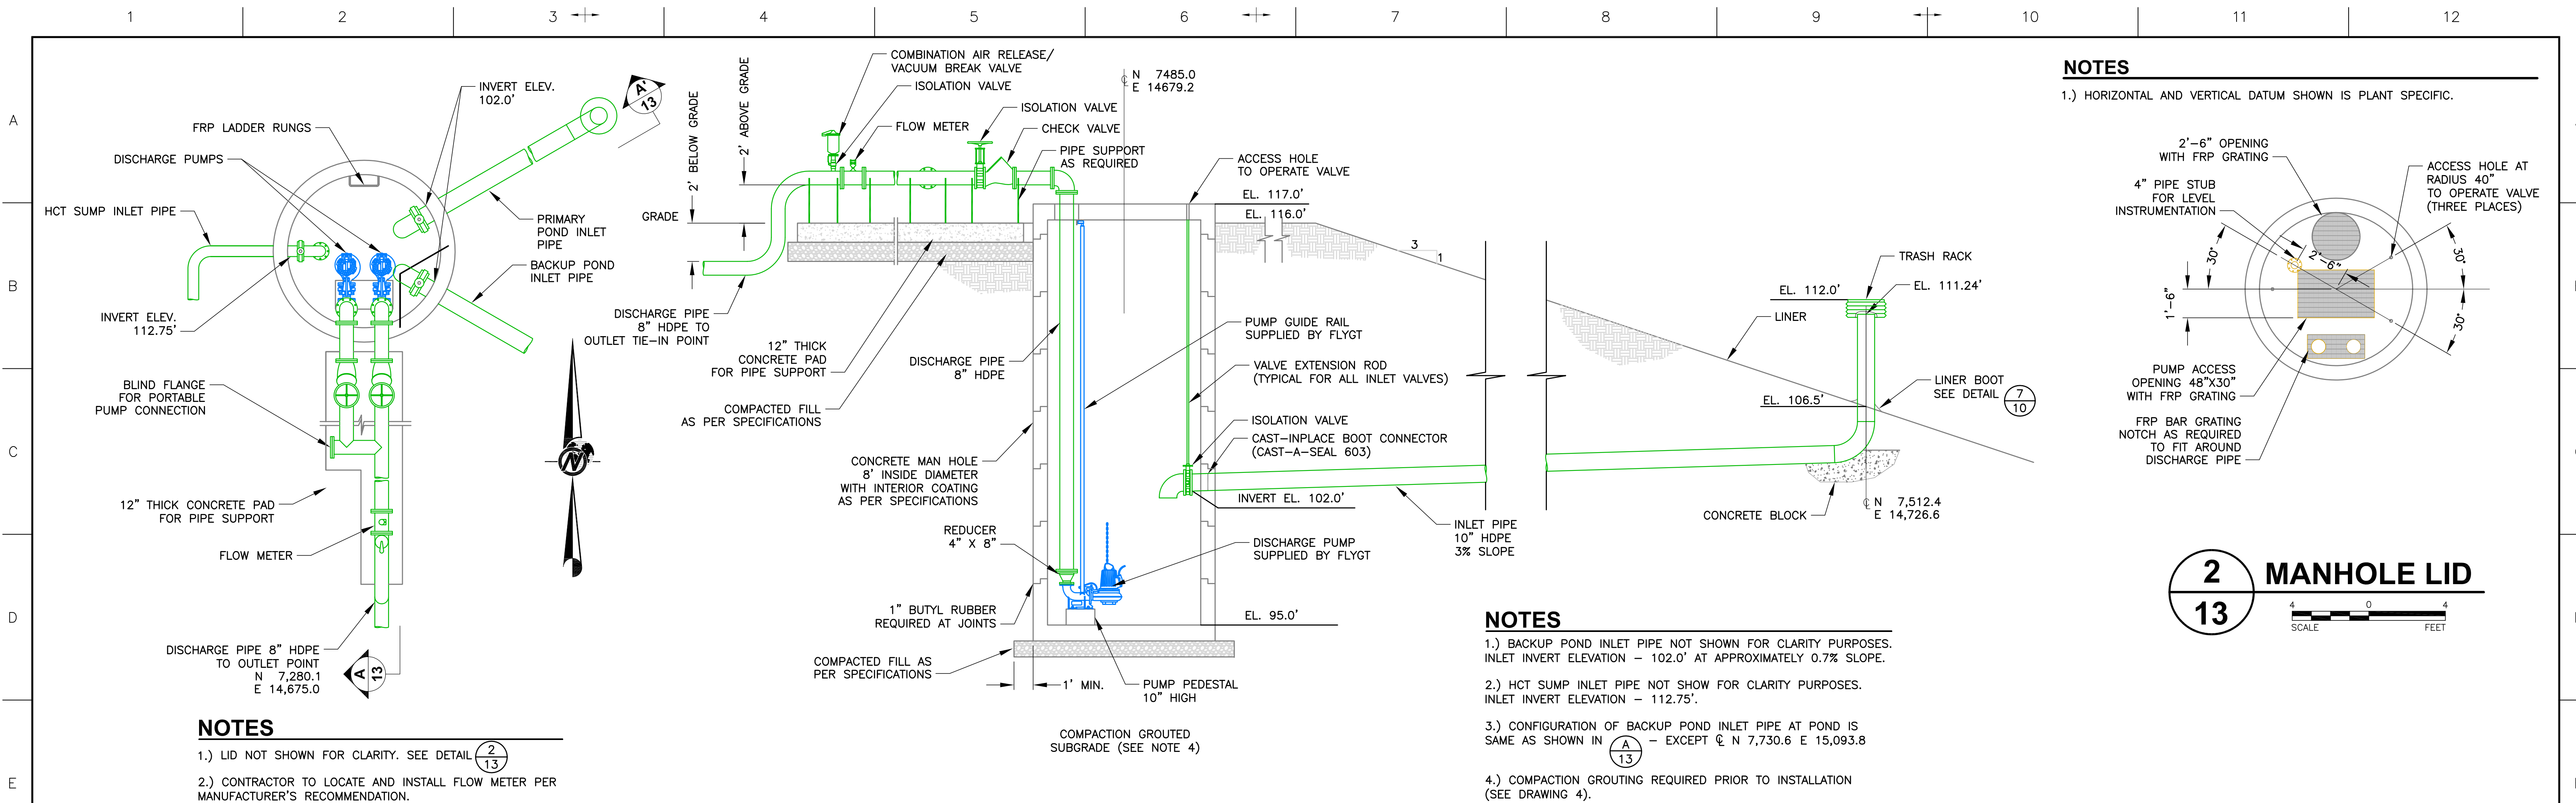

1 13



PLAN VIEW - OUTLET MANHOLE

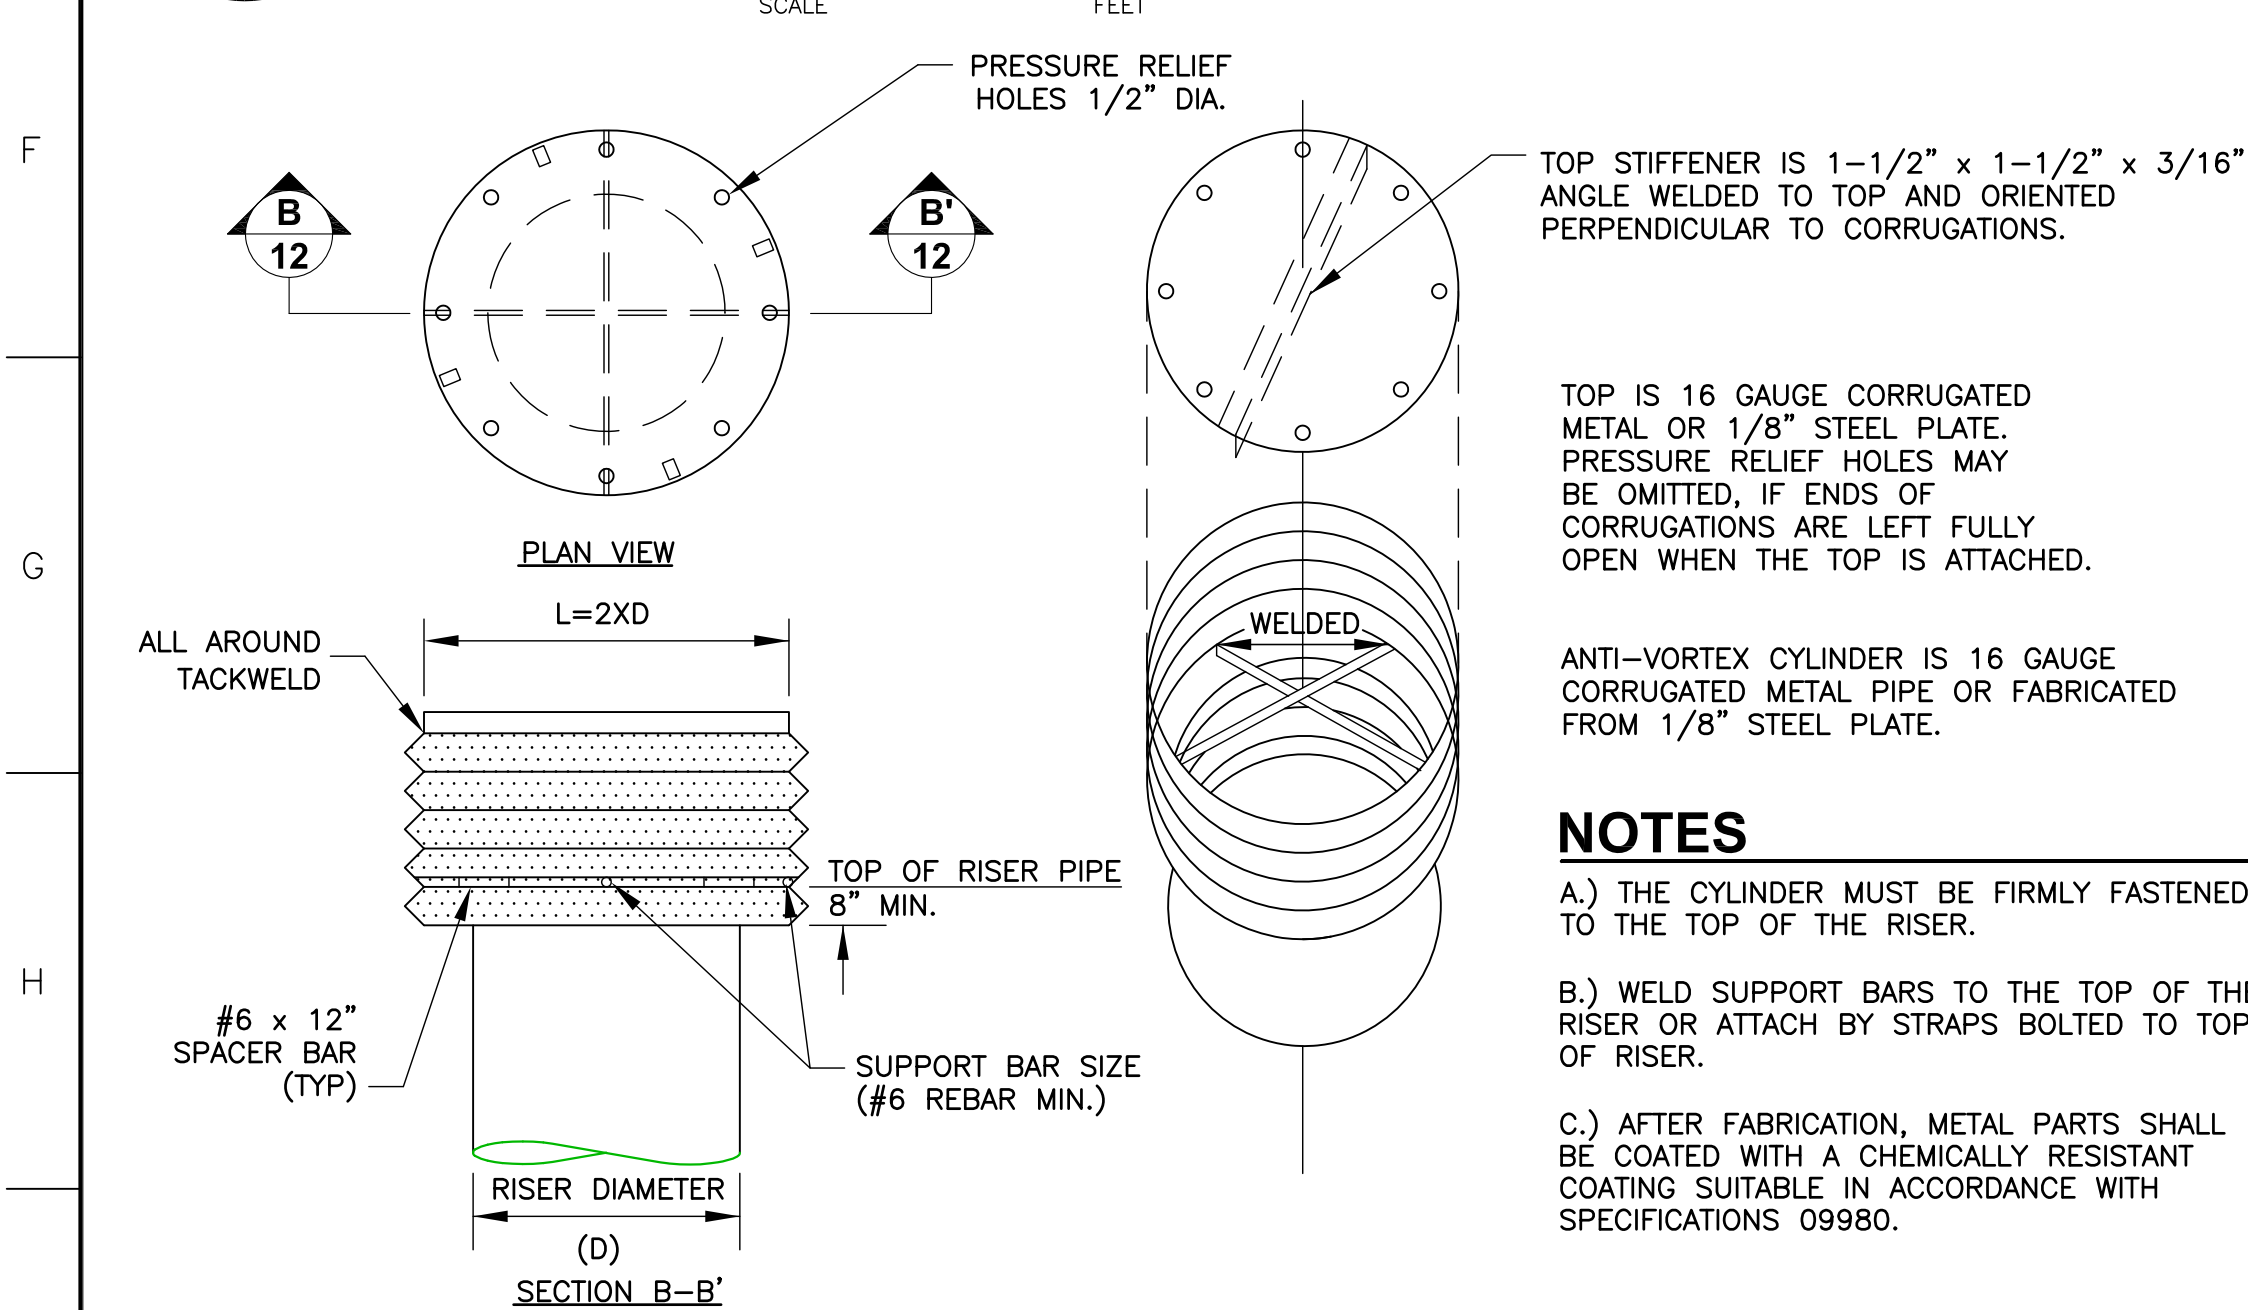

3 13

TRASH RACK AND ANTI-VORTEX DEVICE

NOT TO SCALE

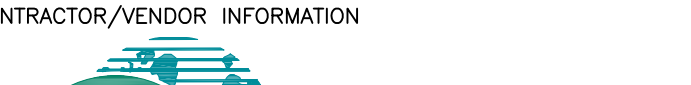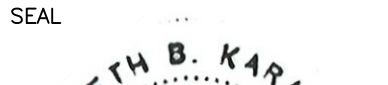NOTES:	N/A				0	ISSUED FOR PERMIT	PW	WDK	KBK	06/01/09	CONTRACTOR/VENDOR INFORMATION  Golder Associates Jacksonville, Florida	SEAL 	PROGRESS ENERGY FLORIDA, INC.			 Progress Energy TITLE: FGD BLOWDOWN POND OUTLET PIPING DETAILS
										POWER OPERATIONS GROUP						
										FACILITY:			UNIT:	SYSTEM:		
										CRYSTAL RIVER			4 & 5	FGD		
										PROJECT NO:			EC NO:	W.O. NO:		
									093-82538	73328						