
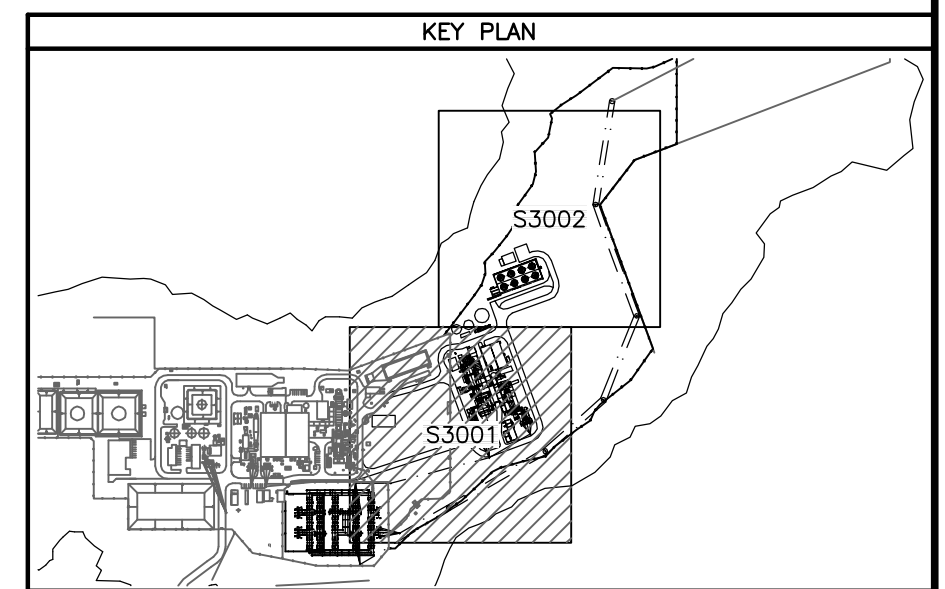


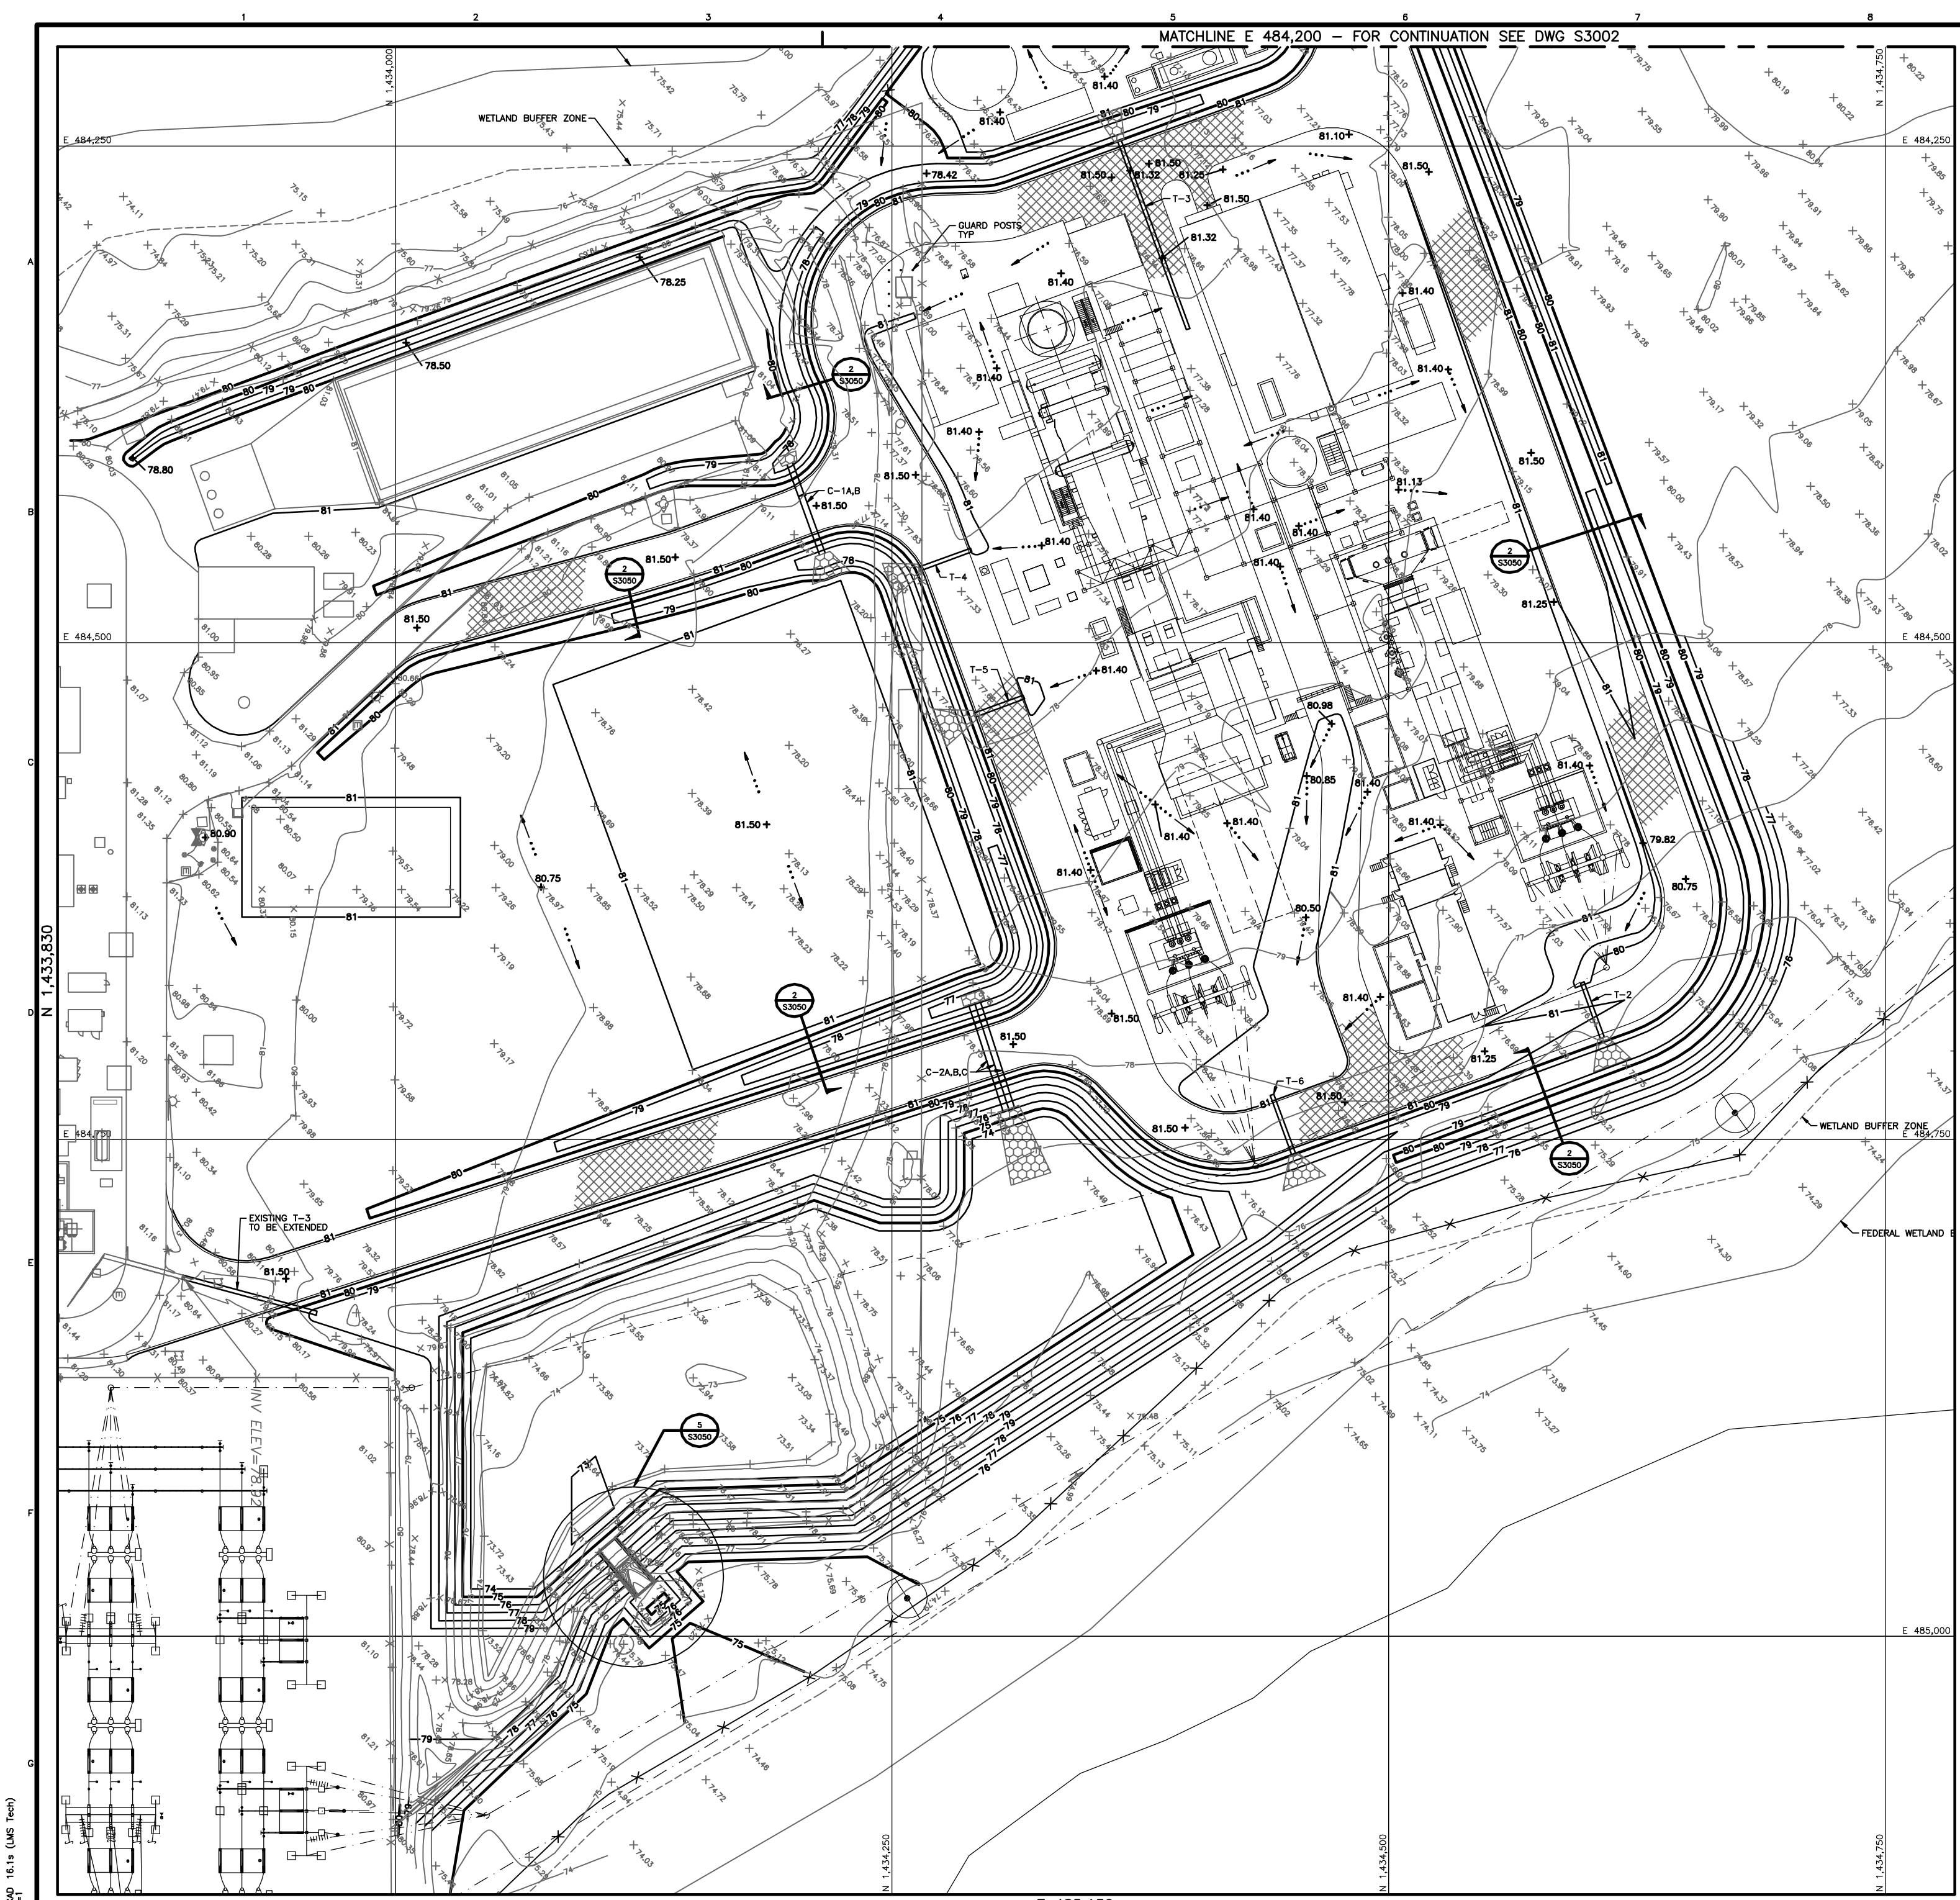

NOTES

1. SEE DWG S3000 FOR GENERAL NOTES, LEGEND, ABBREVIATIONS AND KEY PLAN.

FOR PERMITTING
PURPOSE ONLY
APPROVED FOR
CONSTRUCTION

04/01/2008	ISSUED FOR CONSTRUCTION	WILLMSAUSMASSAN
04/01/2008	REVISIONS AND RECORD OF ISSUE	DIVISION/CHIEF/APP
04/01/2008	REVISIONS AND RECORD OF ISSUE	DIVISION/CHIEF/APP

30' 20' 10' 0' 30' 60'

SCALE: 1"=30'

1

BLACK & VEATCH

CORPORATION

ENGINEER

JMS

DRAWN

MRR

CHECKED

JMS

DATE

04/01/2008

FLORIDA MUNICIPAL POWER AGENCY

CANE ISLAND POWER PARK UNIT 4

GRADING AND DRAINAGE - SITE

SHEET 1

PROJECT

147651-4STF-S3001

REV

0

FIGURE 3.8-3