


ACAD 16.1s (LMS Tech)
RUC02025
03/26/08 09:15:34

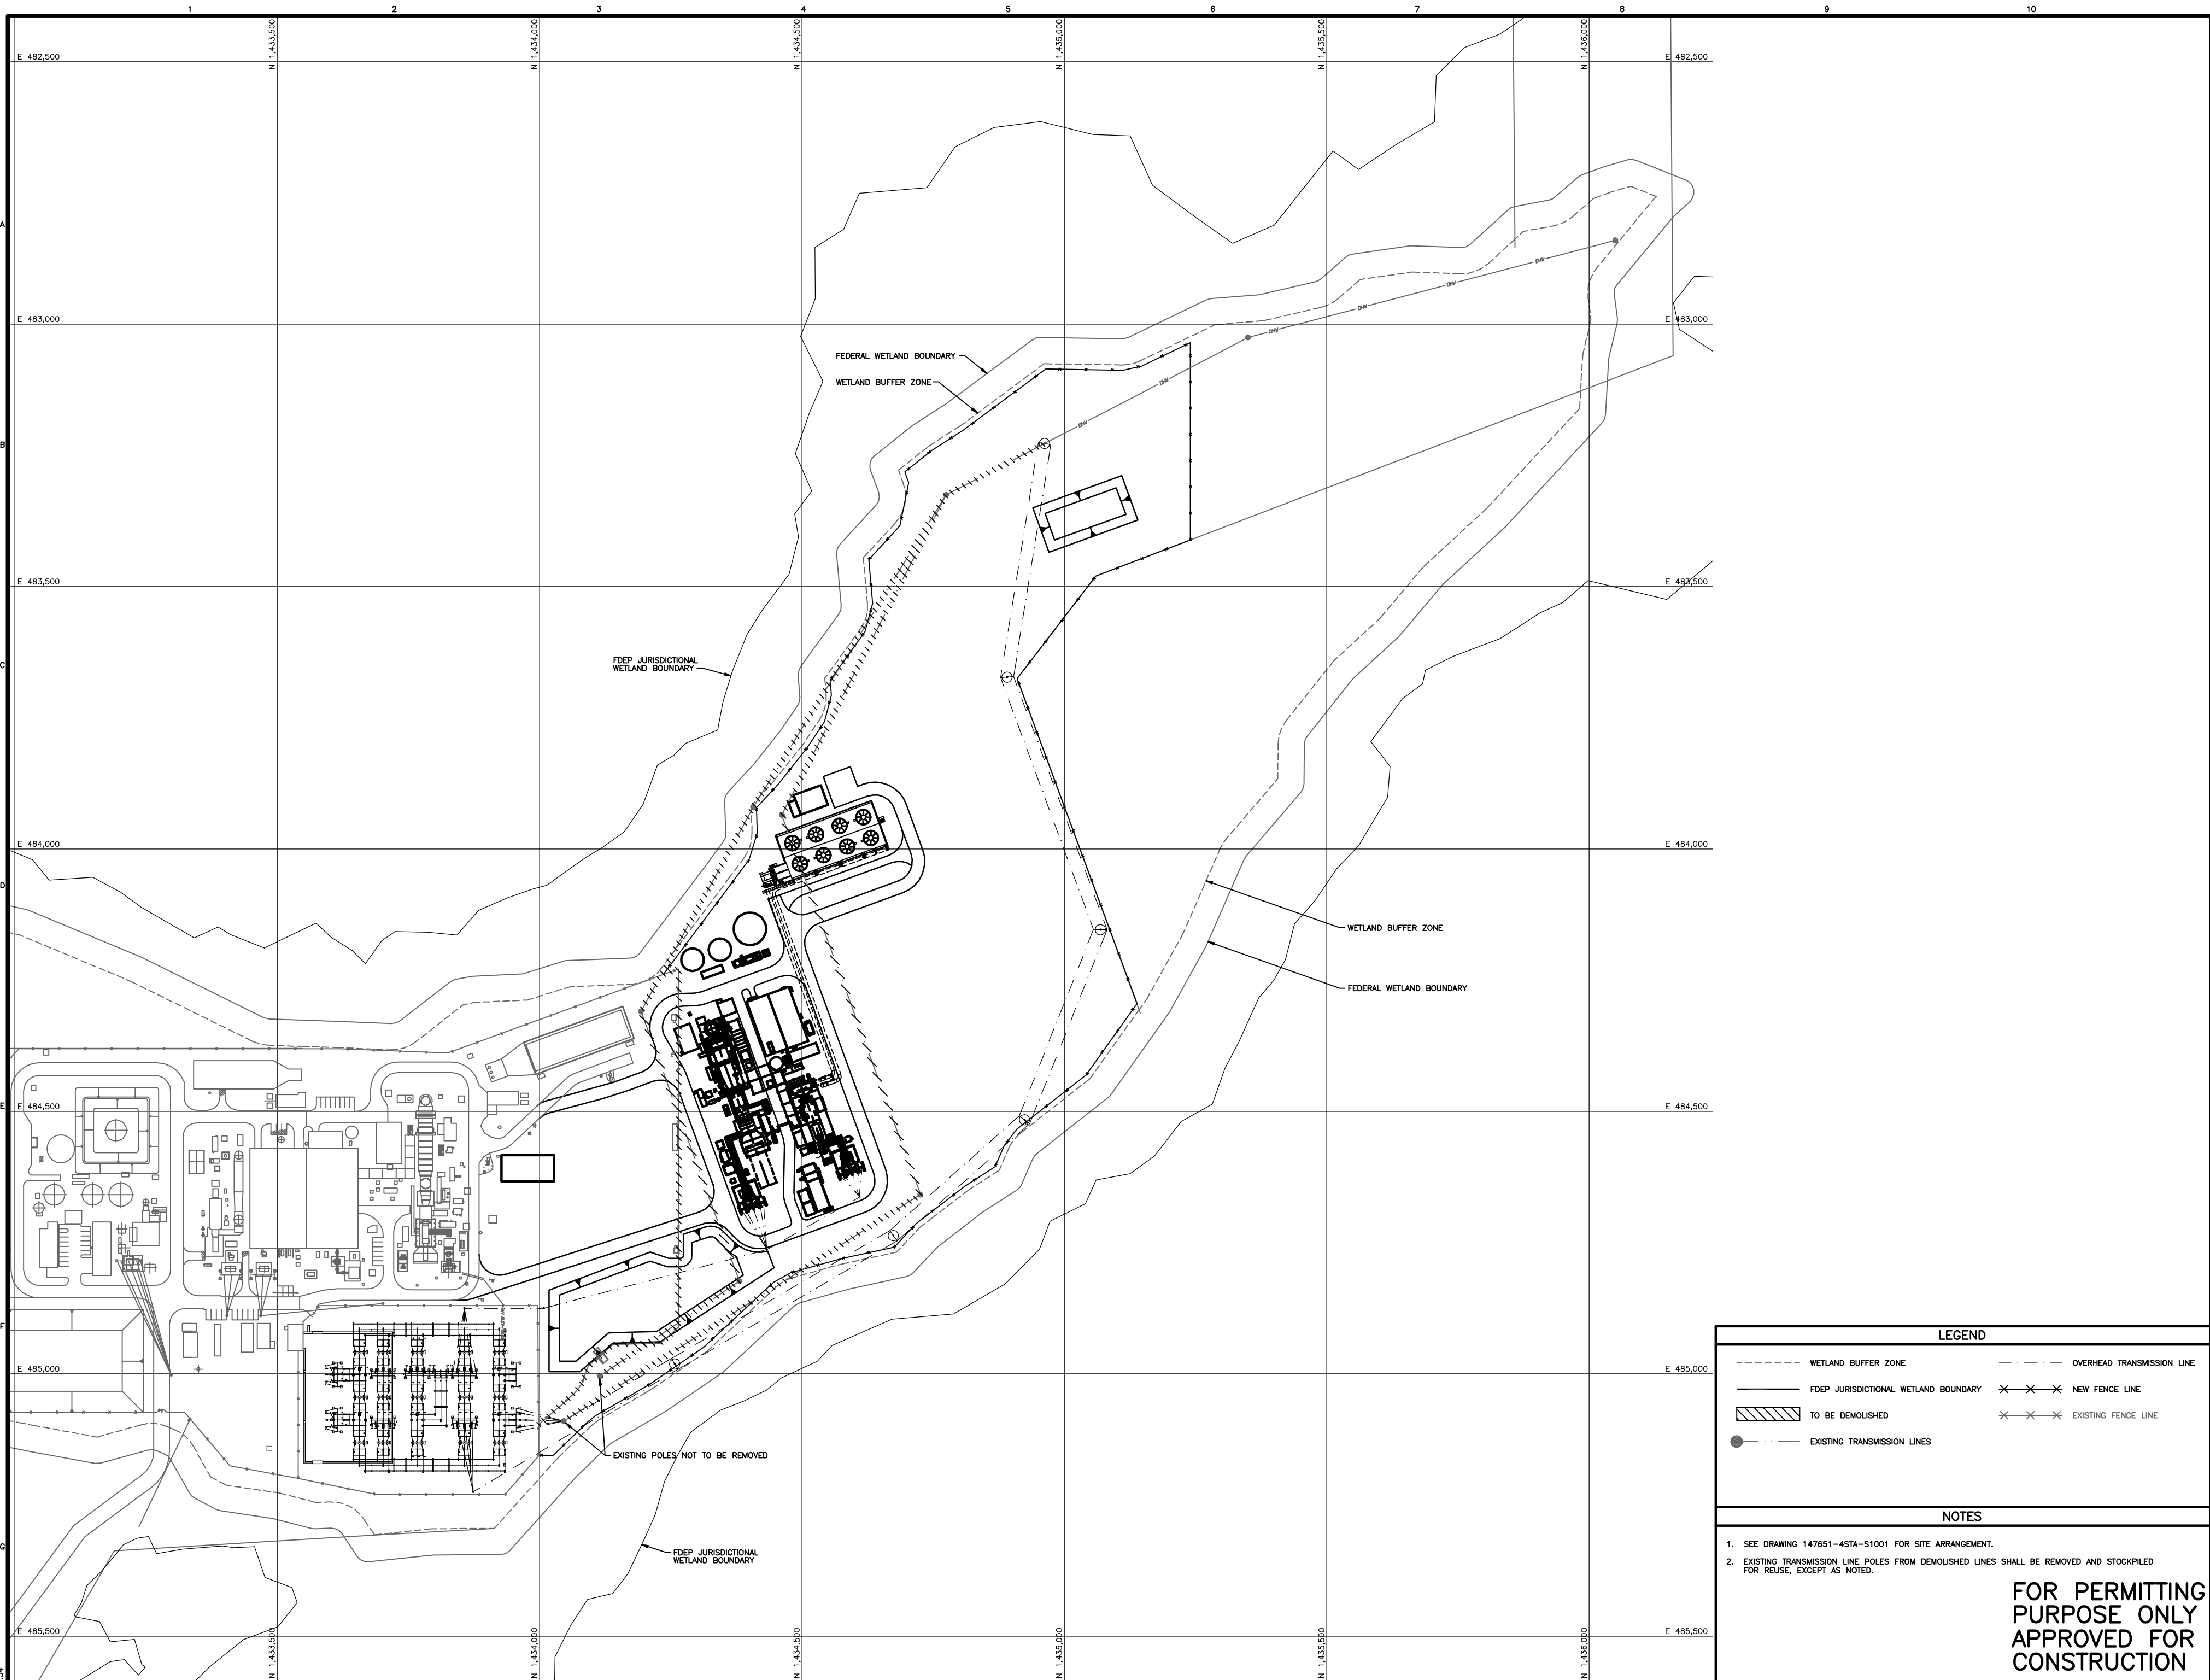

LEGEND	
----- WETLAND BUFFER ZONE	----- OVERHEAD TRANSMISSION LINE
----- FDEP JURISDICTIONAL WETLAND BOUNDARY	XXX NEW FENCE LINE
XXXX TO BE DEMOLISHED	XXX EXISTING FENCE LINE
● EXISTING TRANSMISSION LINES	



NOTES	
1. SEE DRAWING 147651-ASTA-S1001 FOR SITE ARRANGEMENT.	
2. EXISTING TRANSMISSION LINE POLES FROM DEMOLISHED LINES SHALL BE REMOVED AND STOCKPILED FOR REUSE, EXCEPT AS NOTED.	

FOR PERMITTING PURPOSE ONLY APPROVED FOR CONSTRUCTION	
FLORIDA MUNICIPAL POWER AGENCY CANE ISLAND POWER PARK UNIT 4	
PROJECT 147651-DS-0111	REV 0
CODE AREA	

BLACK & VEATCH CORPORATION	
ENGINEER JMS	DRAWN MRR
CHECKED JMS	DATE 04/01/2008

REVISIONS AND RECORD OF ISSUE	
0	04/01/2008 ISSUED FOR CONSTRUCTION

WRLJMS/ALJMS/SSAM	
NO.	DATE

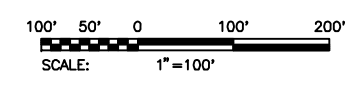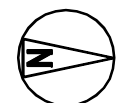

I HEREBY CERTIFY THAT THIS DOCUMENT WAS PREPARED BY ME OR UNDER MY DIRECT SUPERVISION AND THAT I AM A QUALIFIED PROFESSIONAL ENGINEER UNDER THE LAWS OF THE STATE OF FLORIDA.

SIGNED: _____ DATE: _____ REG. NO. _____