


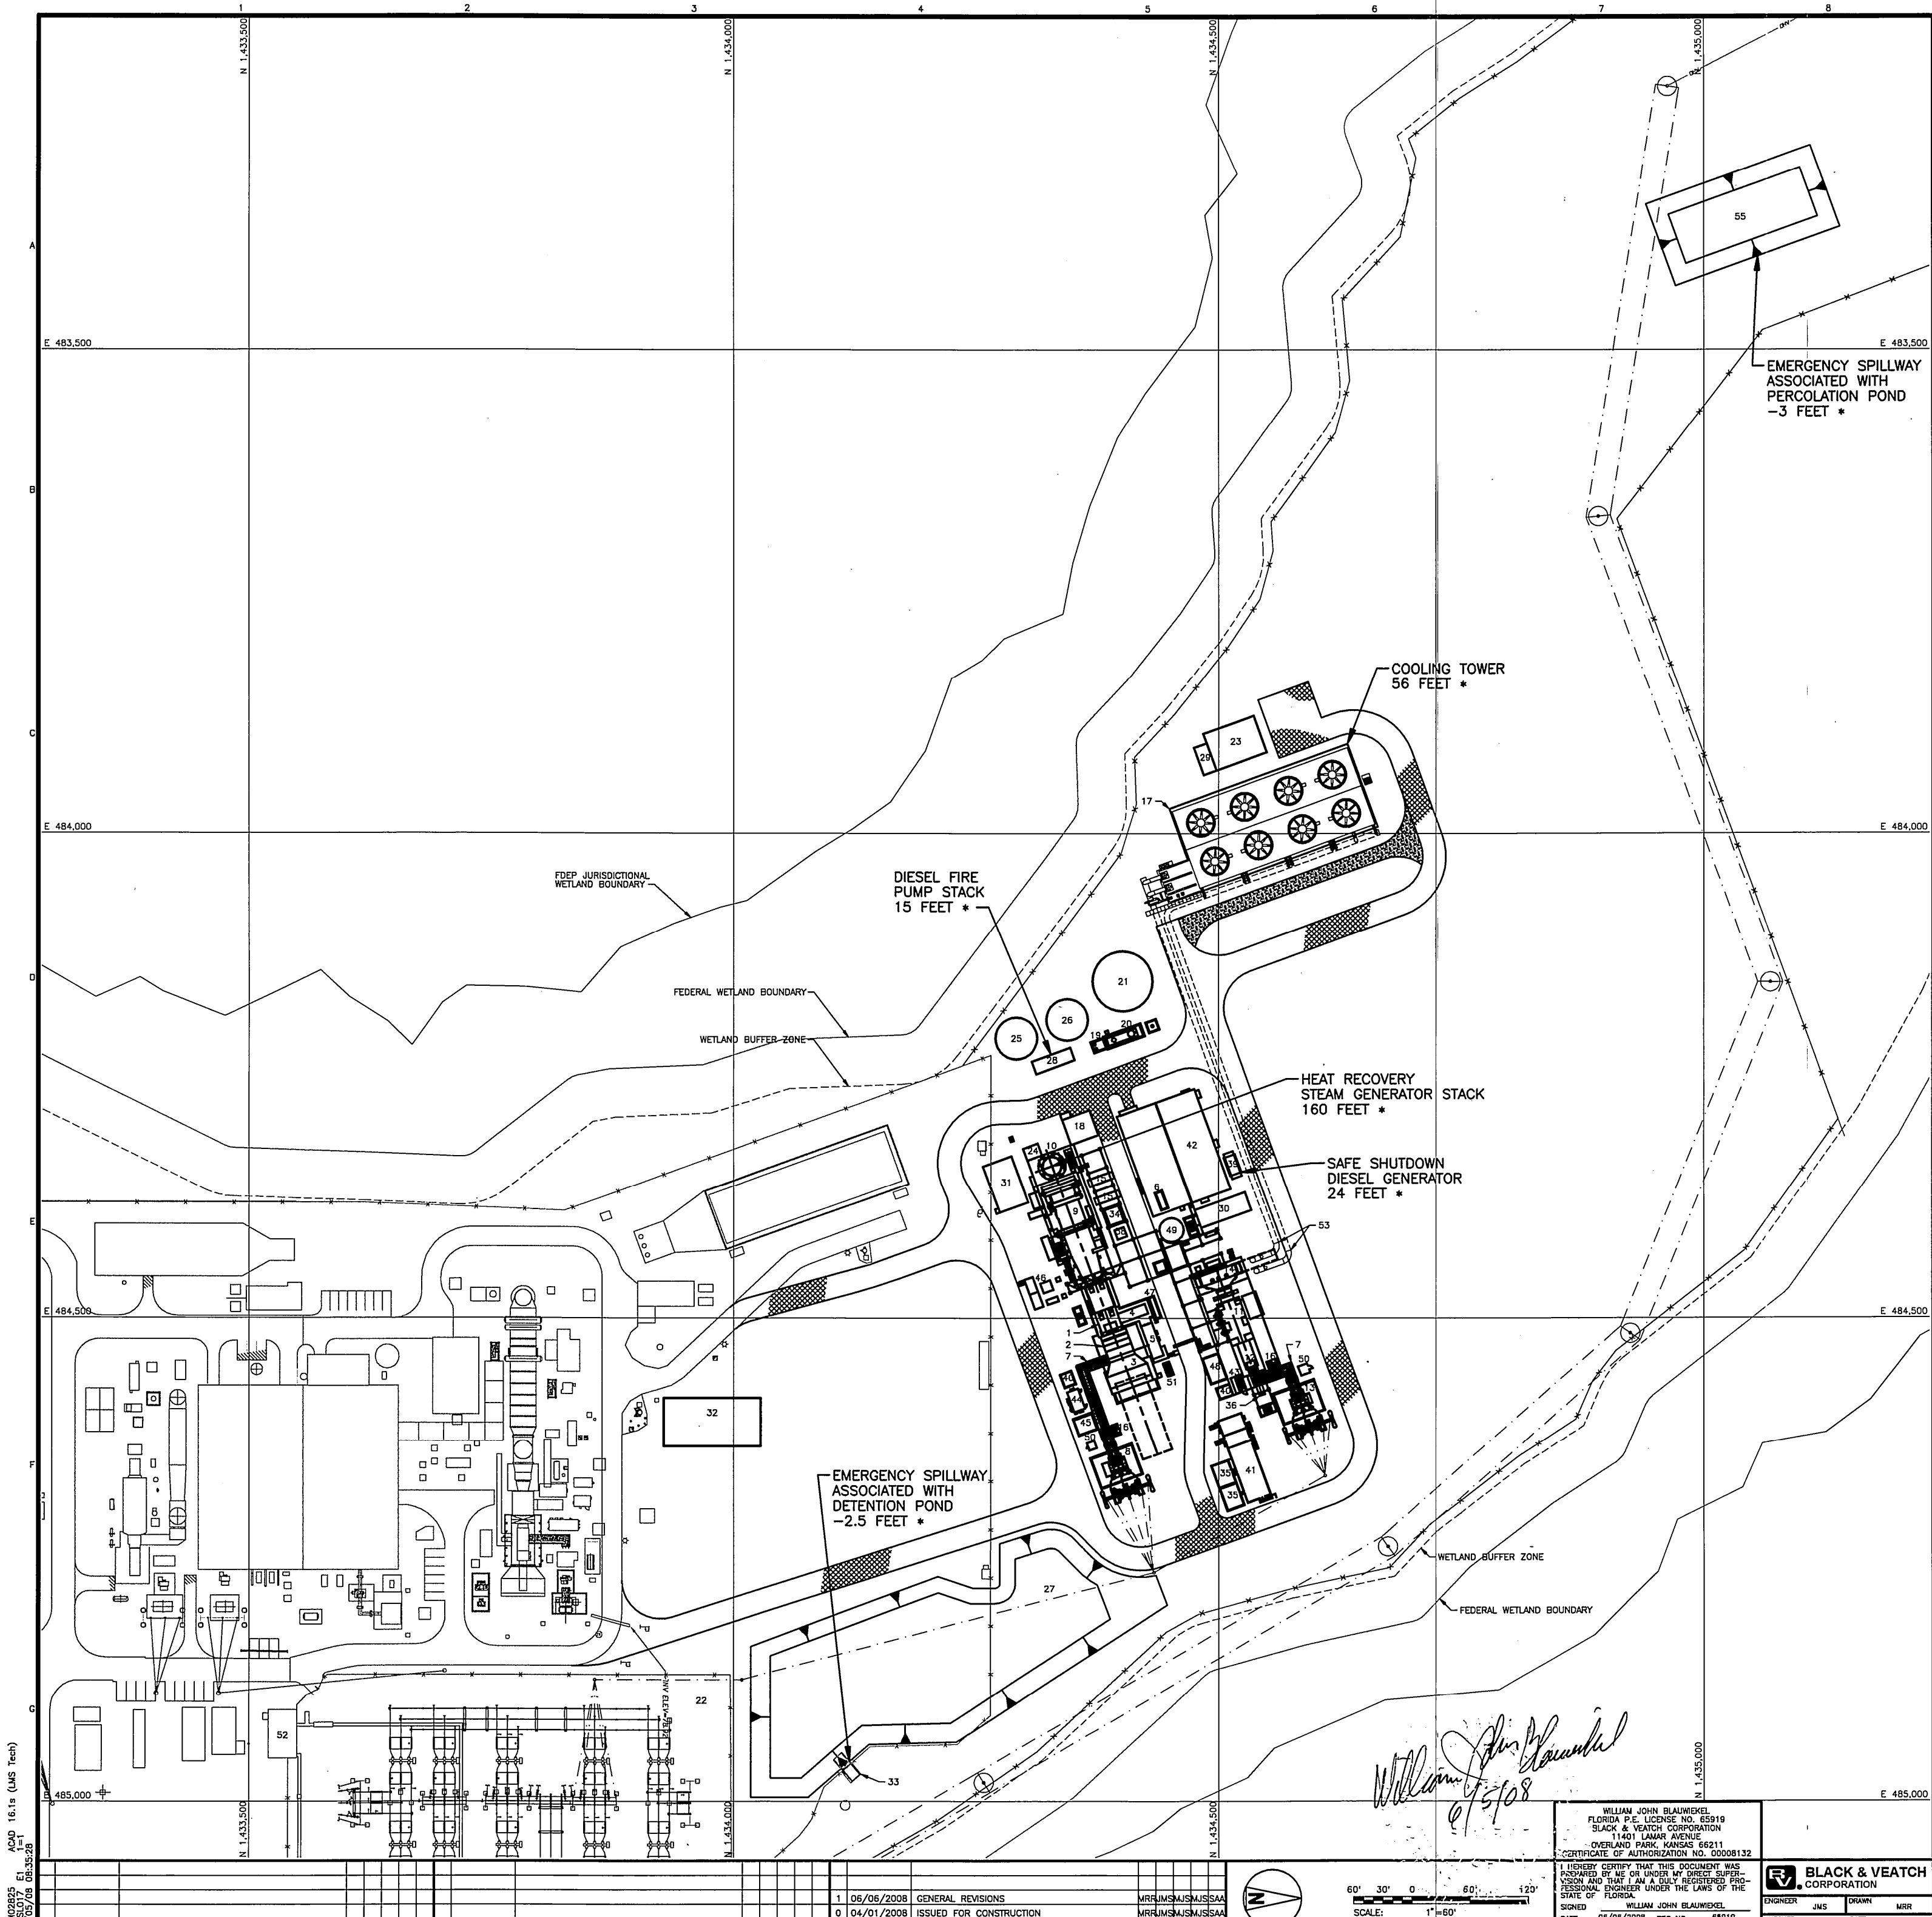

FACILITIES LEGEND	
ID	FACILITY
1	COMBUSTION TURBINE
2	COMBUSTION TURBINE GENERATOR
3	COMBUSTION TURBINE INLET AIR FILTER
4	COMBUSTION TURBINE ACCESSORY MODULE
5	COMBUSTION TURBINE ELECTRICAL PACKAGE
6	COMBUSTION TURBINE WASH WATER SKID
7	ISOLATED PHASE BUS DUCT
8	GT GENERATOR STEPUP TRANSFORMER
9	HEAT RECOVERY STEAM GENERATOR
10	HEAT RECOVERY STEAM GENERATOR EXHAUST STACK
11	STEAM TURBINE
12	STEAM TURBINE GENERATOR
13	STEAM TURBINE GENERATOR STEPUP TRANSFORMER
14	CONDENSER
15	BOILER FEED PUMPS
16	GENERATOR BREAKER
17	COOLING TOWER
18	CO2, HYDROGEN, & NITROGEN STORAGE
19	WASTEWATER COLLECTION SUMP
20	OIL/WATER SEPARATOR
21	DEMINERALIZED WATER TANK
22	SUBSTATION
23	COOLING TOWER CYCLE CHEMICAL FEED STRUCTURE
24	O&MS ENCLOSURE
25	FIRE PROTECTION/SERVICE WATER TANK
26	FIRE PROTECTION/SERVICE WATER TANK
27	STORM WATER MANAGEMENT DETENTION POND (UNITS 3 & 4)
28	FIRE PUMP ENCLOSURE
29	COOLING TOWER ELECTRICAL ENCLOSURE
30	CLOSED CYCLE COOLING WATER PUMPS/HEAT EXCHANGER
31	AMMONIA STORAGE TANK
32	GAS METERING & AIR PRESSURE REGULATION STATION
33	STORM WATER MANAGEMENT DETENTION POND DISCHARGE STRUCTURE
34	HRSG BLOWDOWN TANK
35	UNIT AUXILIARY TRANSFORMER
36	STEAM TURBINE GENERATOR ROTOR REMOVAL
37	EMERGENCY MAKE-UP WELL
38	BLOWDOWN TANK SUMP & PUMPS
39	SAFE SHUTDOWN DIESEL GENERATOR
40	EXCITATION TRANSFORMER
41	POWER DISTRIBUTION CENTER
42	MISCELLANEOUS SERVICES BUILDING
43	STATIC EXCITATION ENCLOSURE
44	LOAD COMMUTATED INVERTER (LCI)
45	ISOLATION TRANSFORMER
46	FUEL GAS CONDITIONING EQUIPMENT
47	ACCESSORY MODULE CONTAINMENT TRENCH AND VAULT
48	STEAM TURBINE LUBE OIL SKID AREA
49	CONDENSATE STORAGE TANK
50	DELUGE HOUSE
51	CO2 FIRE PROTECTION SKID
52	SWITCHYARD CONTROL BUILDING (EXISTING)
53	CIRCULATING WATER PIPE
55	PERCOLATION POND (UNIT 4)

LEGEND	
---	WETLAND BUFFER ZONE
---	FDEP JURISDICTIONAL WETLAND BOUNDARY
---	OVERHEAD TRANSMISSION LINE
---	FENCE LINE
* INDICATES ELEVATION REFERENCE ABOVE OR BELOW POWER BLOCK ELEVATION OF 81.50 FT.	



NOTES

FOR PERMITTING PURPOSE ONLY
APPROVED FOR CONSTRUCTION

FLORIDA MUNICIPAL POWER AGENCY CANE ISLAND POWER PARK UNIT 4		PROJECT 147651-4STA-S1004	DRAWING NUMBER 1
UNIT 4 RELEASE POINTS FOR LIQUID AND GASEOUS POINTS		CODE AREA	FIGURE 3.2-4

PLANS 16.1a (LMS Tech)
06/05/08 08:30:28

NO	DATE	REVISIONS AND RECORD OF ISSUE	DRW/DES/CHK/PDE/APP
1	06/06/2008	GENERAL REVISIONS	MR/JMS/JMS/JMS
0	04/01/2008	ISSUED FOR CONSTRUCTION	MR/JMS/JMS/JMS

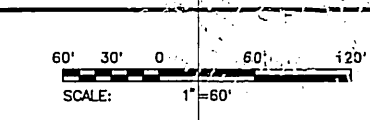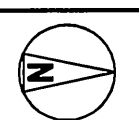

WILLIAM JOHN BLAUWIKEL
FLORIDA P.E. LICENSE NO. 65919
BLACK & VEATCH CORPORATION
11401 LAMAR AVENUE
OVERLAND PARK, KANSAS 66211
CERTIFICATE OF AUTHORIZATION NO. 00008132

BLACK & VEATCH CORPORATION	ENGINEER JMS	DRAWN MRR
SIGNED WILLIAM JOHN BLAUWIKEL	CHECKED MJS	DATE 04/01/2008