
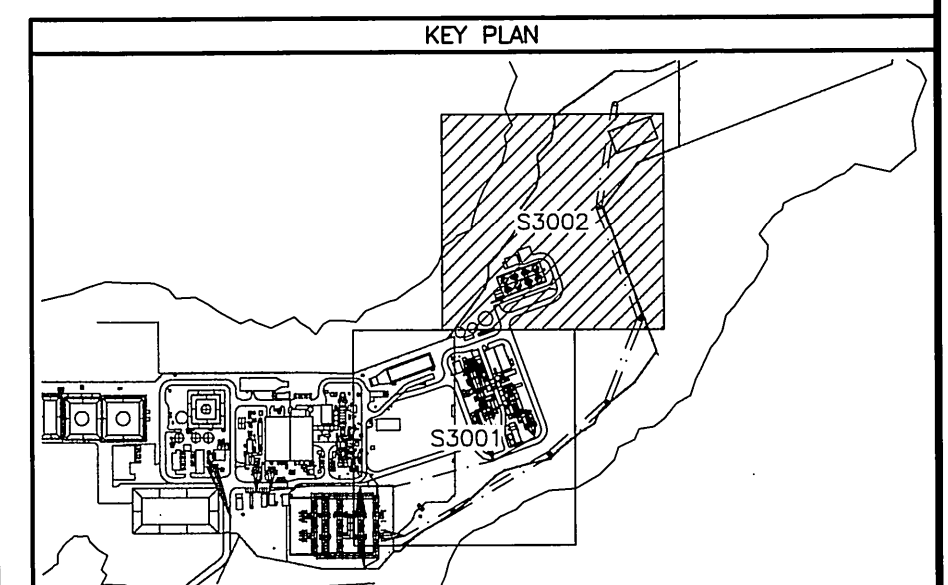


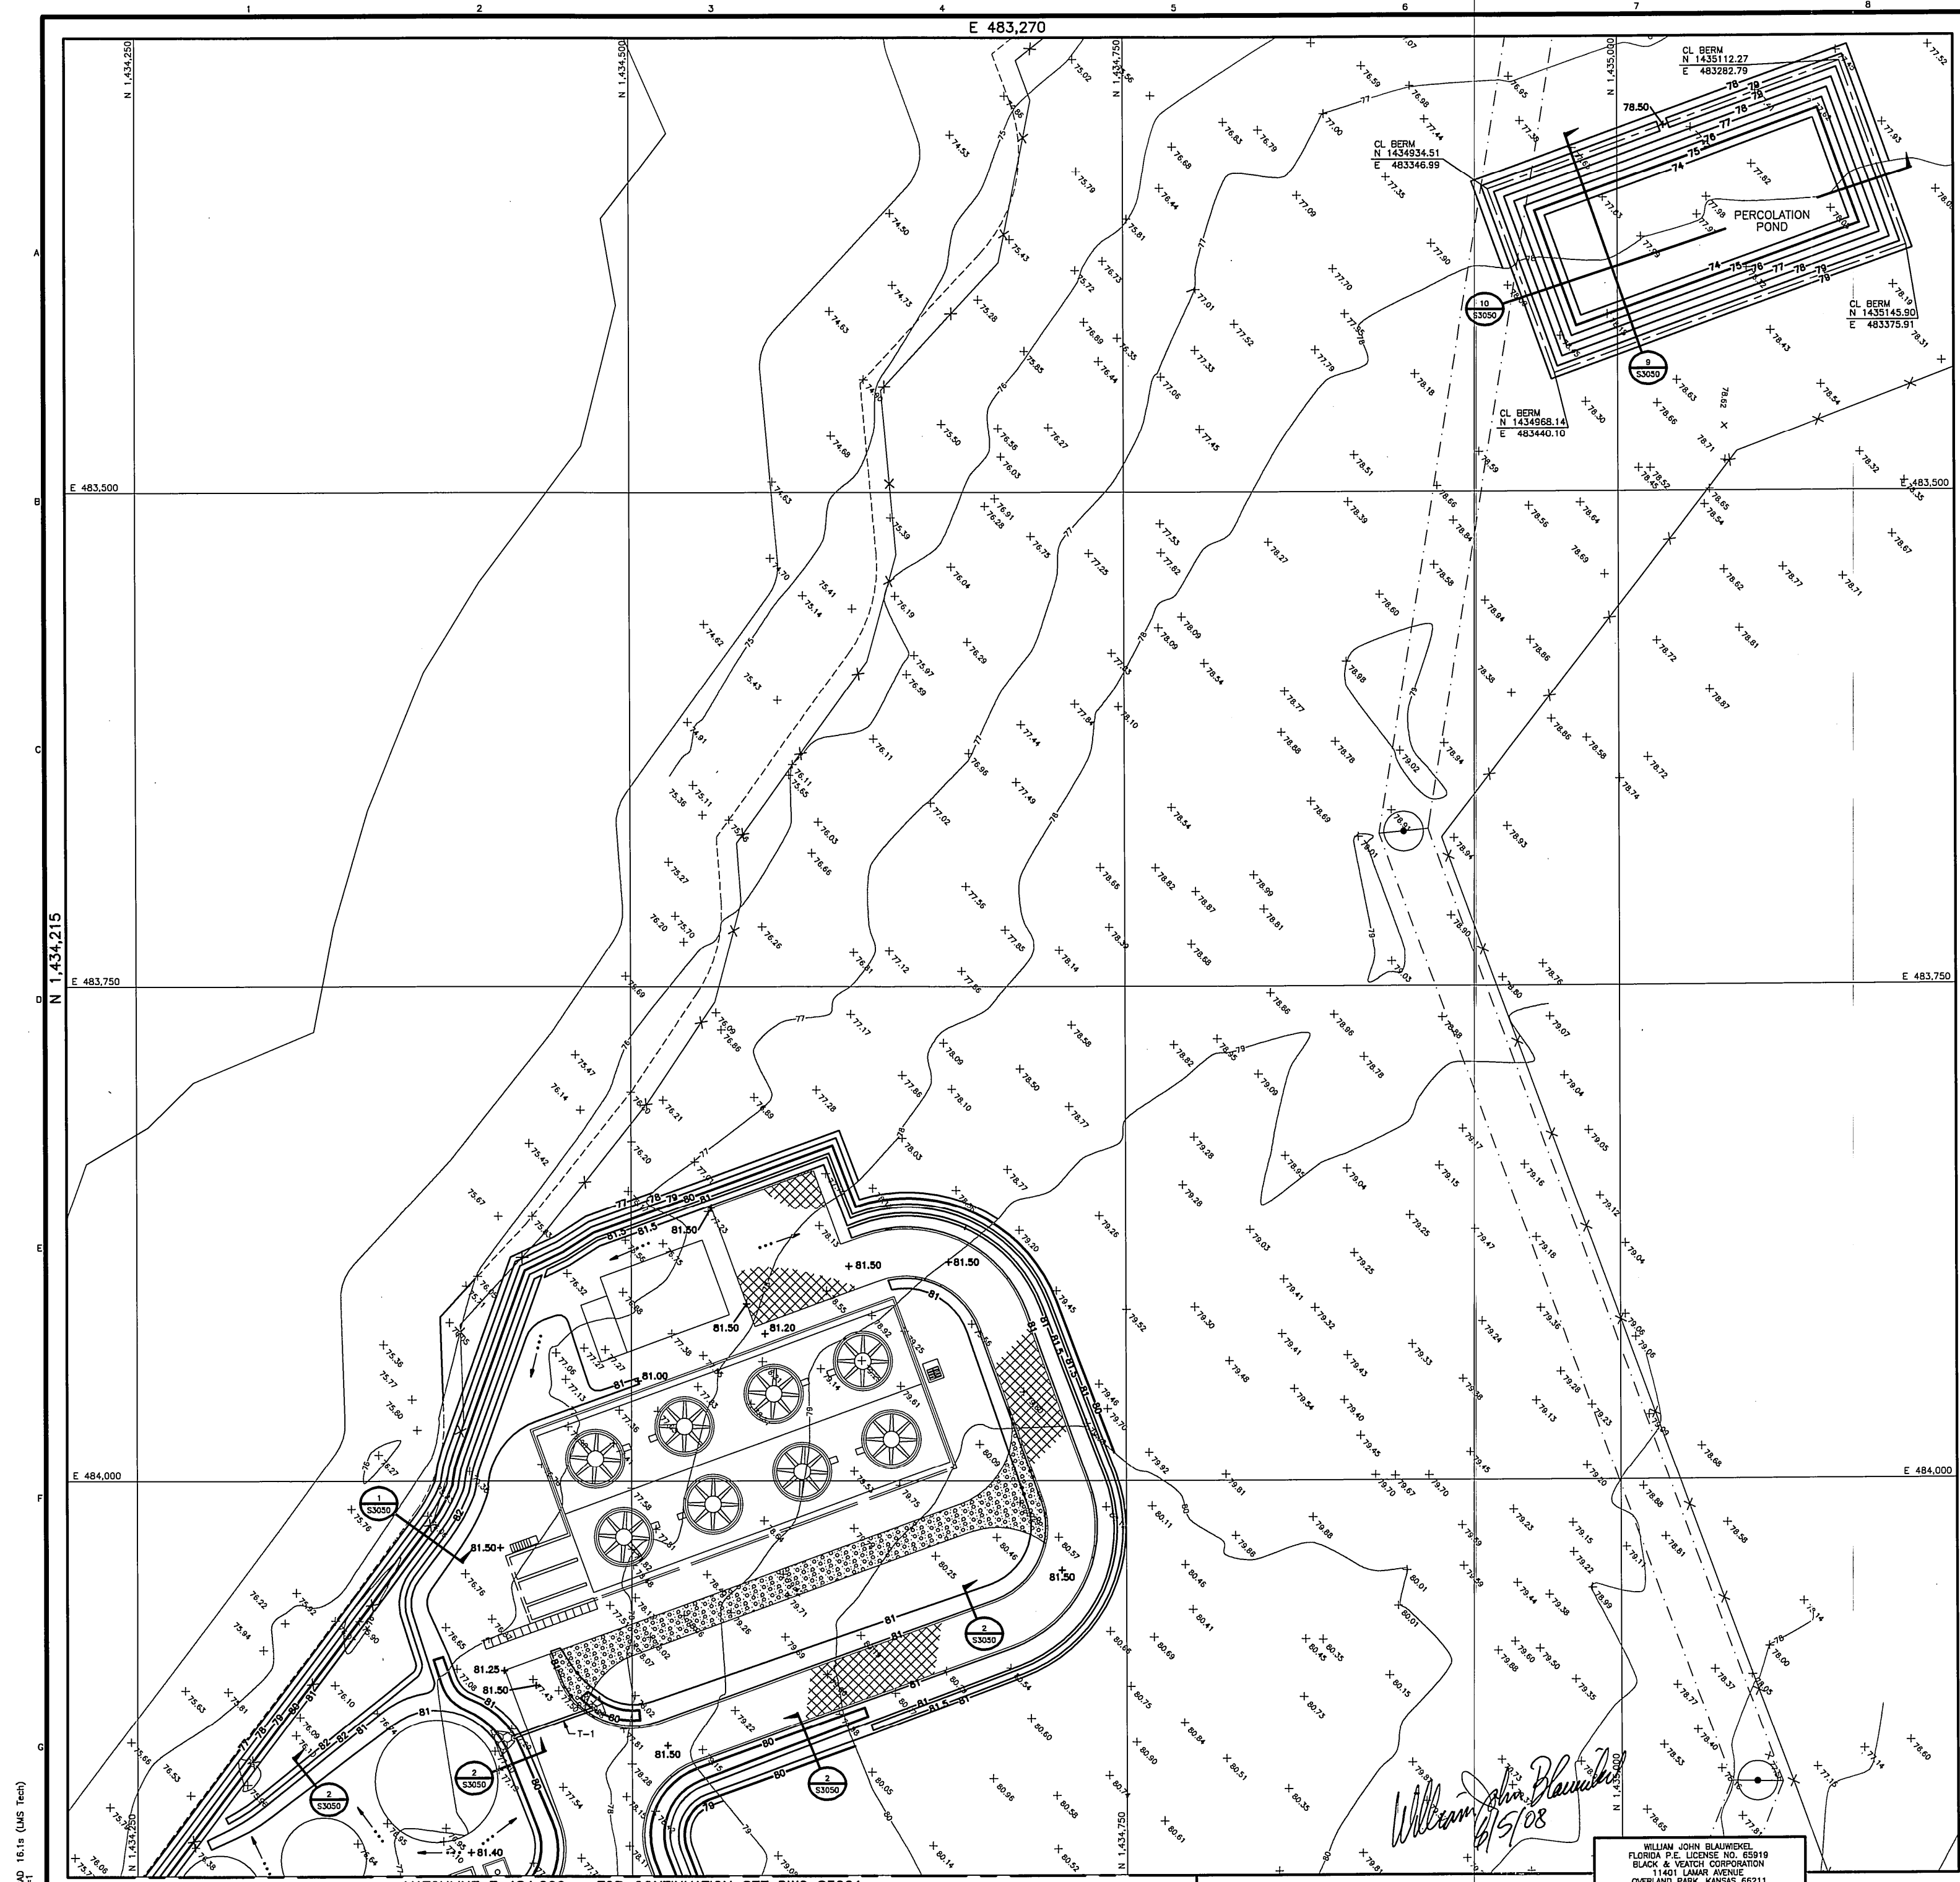

NOTES

- SEE DWG S3000 FOR GENERAL NOTES, LEGEND, ABBREVIATIONS AND KEY PLAN.
- THE ELEVATIONS ARE BASED ON THE NGVD 1929 DATUM.
NAVD 1986 = NGVD 1929 - 0.912 FT.

**FOR PERMITTING PURPOSE ONLY
APPROVED FOR CONSTRUCTION**

PROJECT: **FLORIDA MUNICIPAL POWER AGENCY
CANE ISLAND POWER PARK UNIT 4**

DRAWING NUMBER: **147651-4STF-S3002**

REVISION: **1**

ENGINEER: **JMS** DRAWN: **MRR** CHECKED: **NJS** DATE: **04/01/2008**



GRADING AND DRAINAGE - SITE
SHEET 2

FIGURE 3.8-4

RUM02825
ACAD 161s (LMS Tech)
AUGUST 06 E 483.433-1

MATCHLINE E 484,200 - FOR CONTINUATION SEE DWG S3001

NO	DATE	REVISIONS AND RECORD OF ISSUE	DRN/DES/CHK/APP
1	06/06/2008	GENERAL REVISIONS	WRL/MSJ/MSJ/SAA
0	04/01/2008	ISSUED FOR CONSTRUCTION	WRL/MSJ/MSJ/SAA

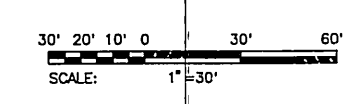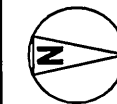

WILLIAM JOHN BLAUWIKEL
FLORIDA P.E. LICENSE NO. 65919
BLACK & VEATCH CORPORATION
1401 LAMAR AVENUE
OVERLAND PARK, KANSAS 66211
CERTIFICATE OF AUTHORIZATION NO. 00008132

SIGNED: *William John Blauwikel*
DATE: 06/06/2008, REG NO. 65919

BLACK & VEATCH
CORPORATION