


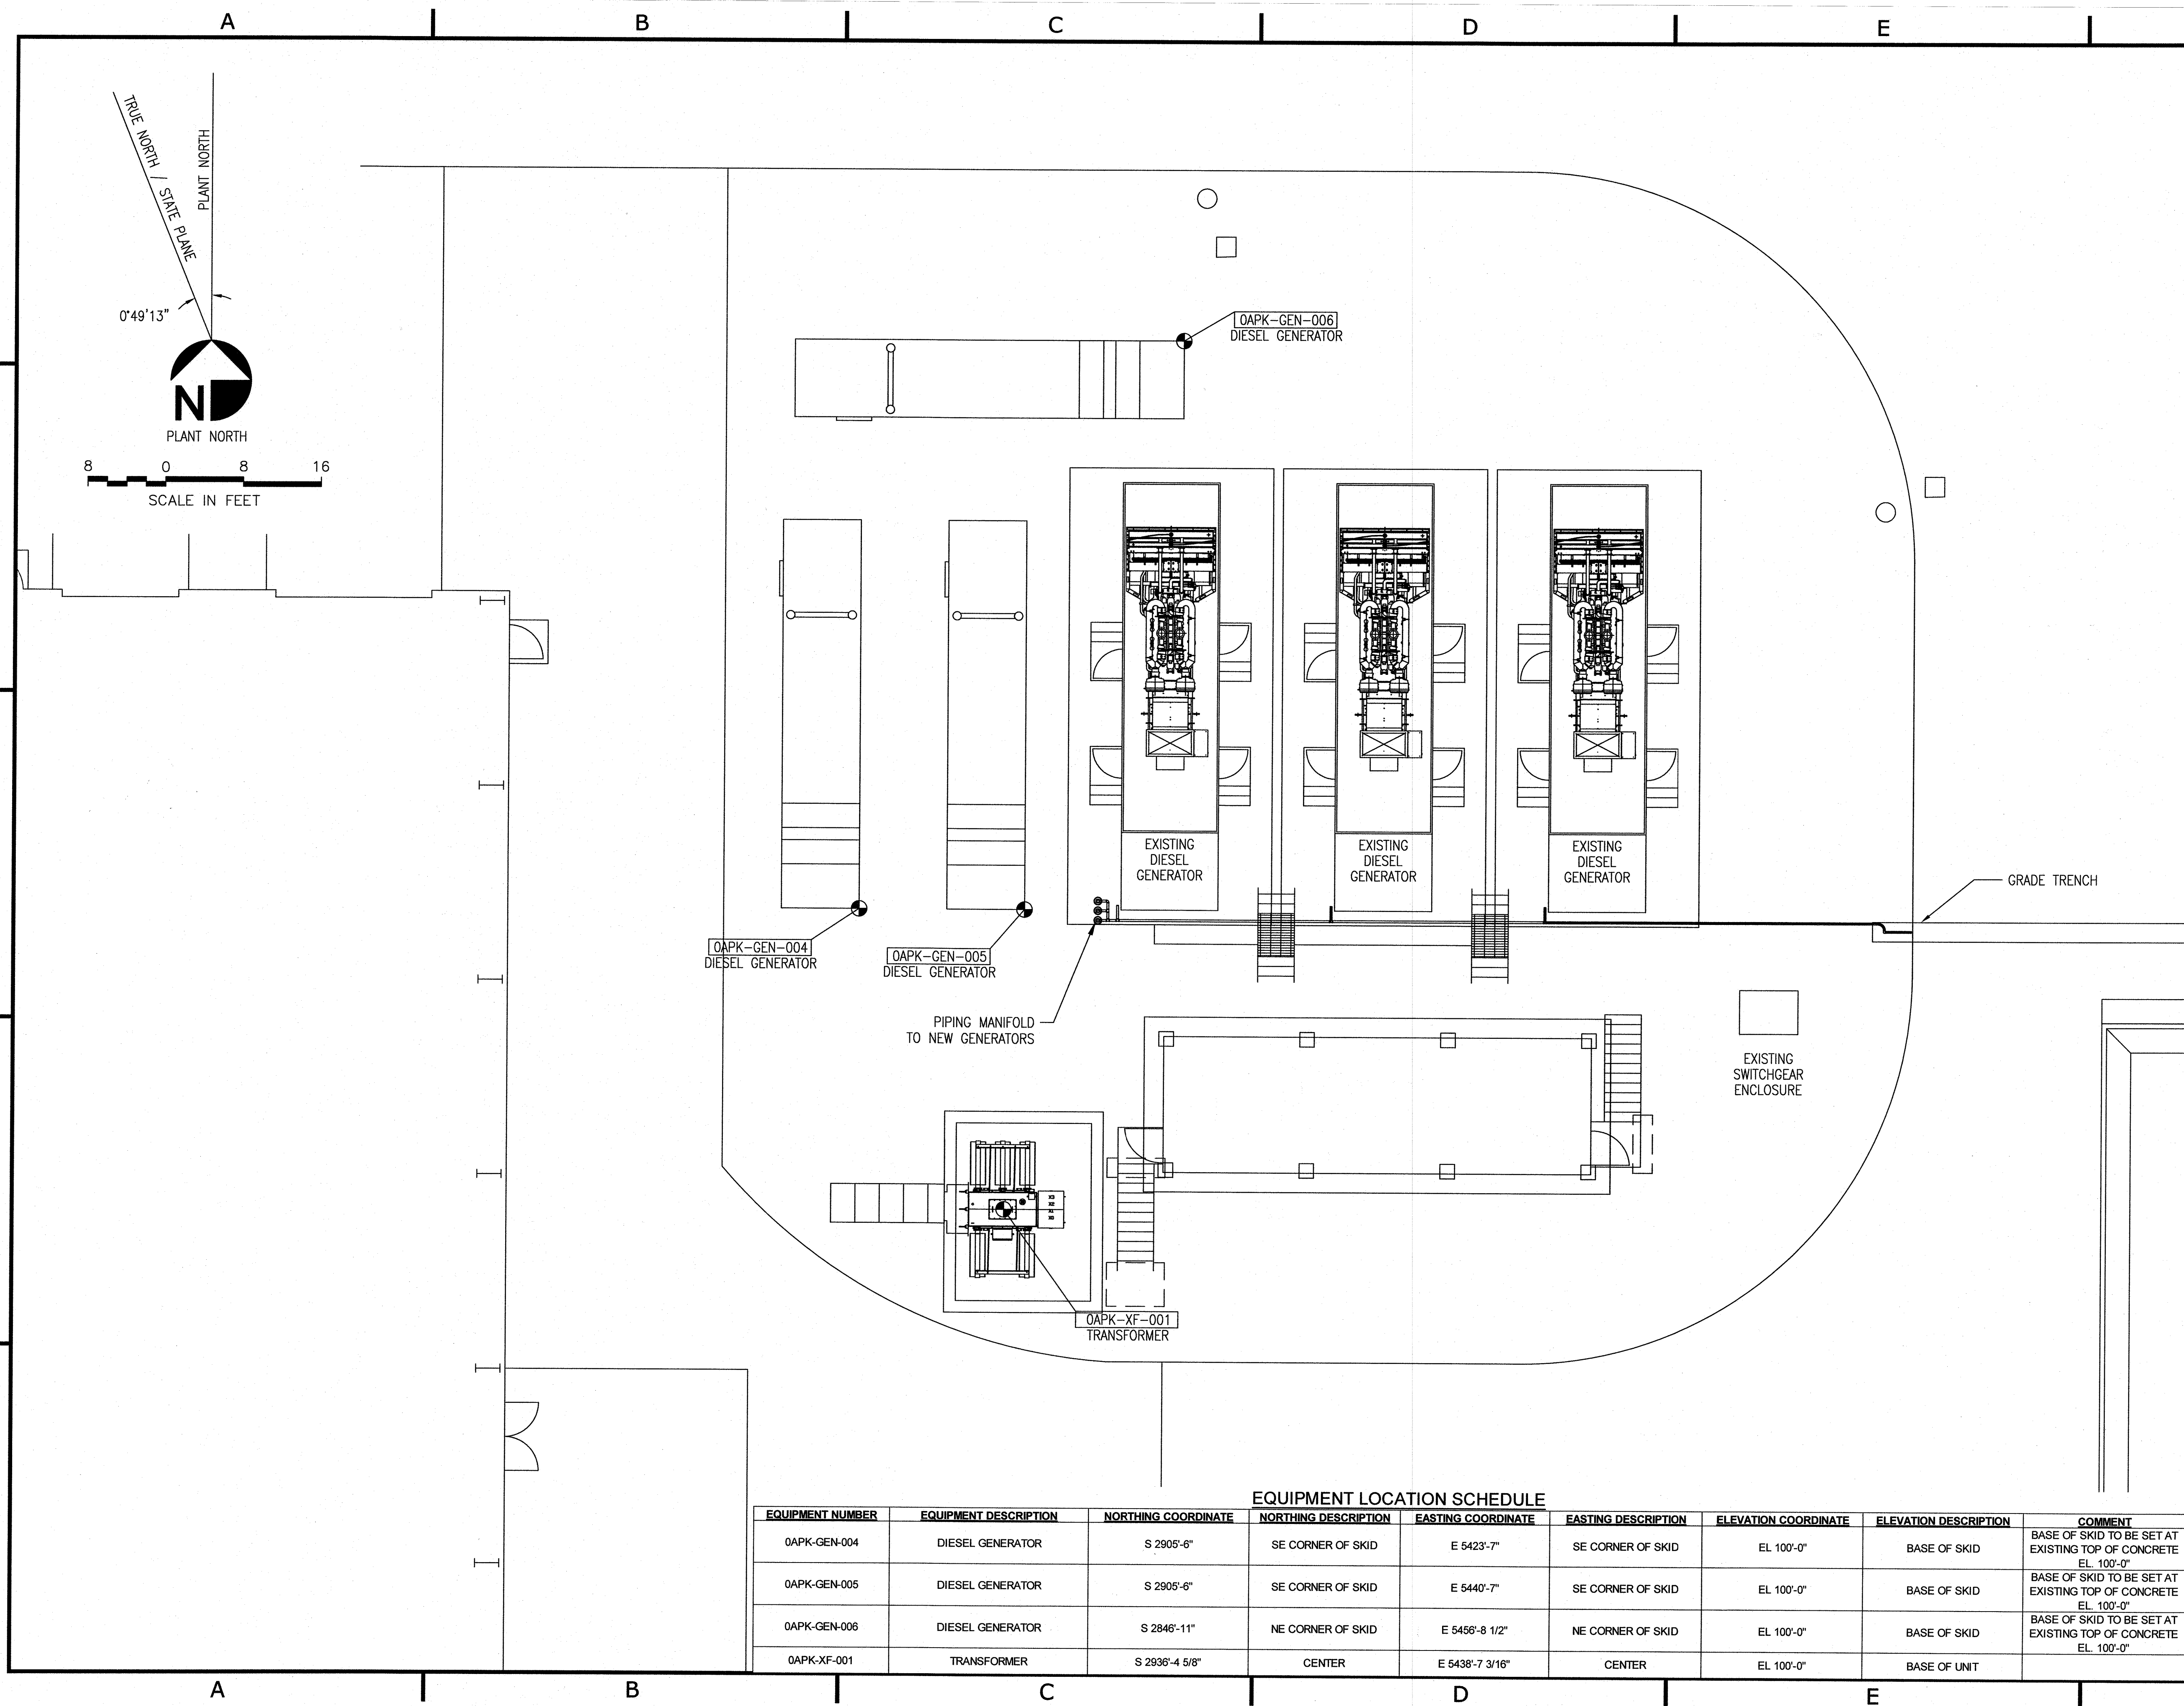

GENERAL NOTES:

ORIGINAL

ISSUED FOR REVIEW, SUPERSEDES GA001 AND GA002

REVISION	DATE	BY	CHECKED	APPROVED	PROJ. TECH.	DIR. TECH.	PROJ. MGR.
1	1/11/19	DEC	SW	BAR			



SNC • LAVALIN
CONSTRUCTORS INC.
19015 NORTH CREEK PARKWAY
SUITE 300
BOTHELL, WA 98011-8029

CA Lic. No. 27843
SCALE: 1/8"=1'-0"

THIS DRAWING IS THE PROPERTY OF SNC-LAVALIN CONSTRUCTORS INC. AND IS NOT TO BE USED IN ANY WAY INJURIOUS TO THEIR INTERESTS AND IS TO BE RETURNED UPON REQUEST.

FLORIDA POWER AND LIGHT

WEST COUNTY FLORIDA
WEST COUNTY DIESEL GENSETS
PO NUMBER 2000276006

AREA GENERAL ARRANGEMENT

DWG. **656884 GA003-S001**

EQUIPMENT LOCATION SCHEDULE

EQUIPMENT NUMBER	EQUIPMENT DESCRIPTION	NORTHING COORDINATE	NORTHING DESCRIPTION	EASTING COORDINATE	EASTING DESCRIPTION	ELEVATION COORDINATE	ELEVATION DESCRIPTION	COMMENT
0APK-GEN-004	DIESEL GENERATOR	S 2905'-6"	SE CORNER OF SKID	E 5423'-7"	SE CORNER OF SKID	EL 100'-0"	BASE OF SKID	BASE OF SKID TO BE SET AT EXISTING TOP OF CONCRETE EL. 100'-0"
0APK-GEN-005	DIESEL GENERATOR	S 2905'-6"	SE CORNER OF SKID	E 5440'-7"	SE CORNER OF SKID	EL 100'-0"	BASE OF SKID	BASE OF SKID TO BE SET AT EXISTING TOP OF CONCRETE EL. 100'-0"
0APK-GEN-006	DIESEL GENERATOR	S 2846'-11"	NE CORNER OF SKID	E 5456'-8 1/2"	NE CORNER OF SKID	EL 100'-0"	BASE OF SKID	BASE OF SKID TO BE SET AT EXISTING TOP OF CONCRETE EL. 100'-0"
0APK-XF-001	TRANSFORMER	S 2936'-4 5/8"	CENTER	E 5438'-7 3/16"	CENTER	EL 100'-0"	BASE OF UNIT	