


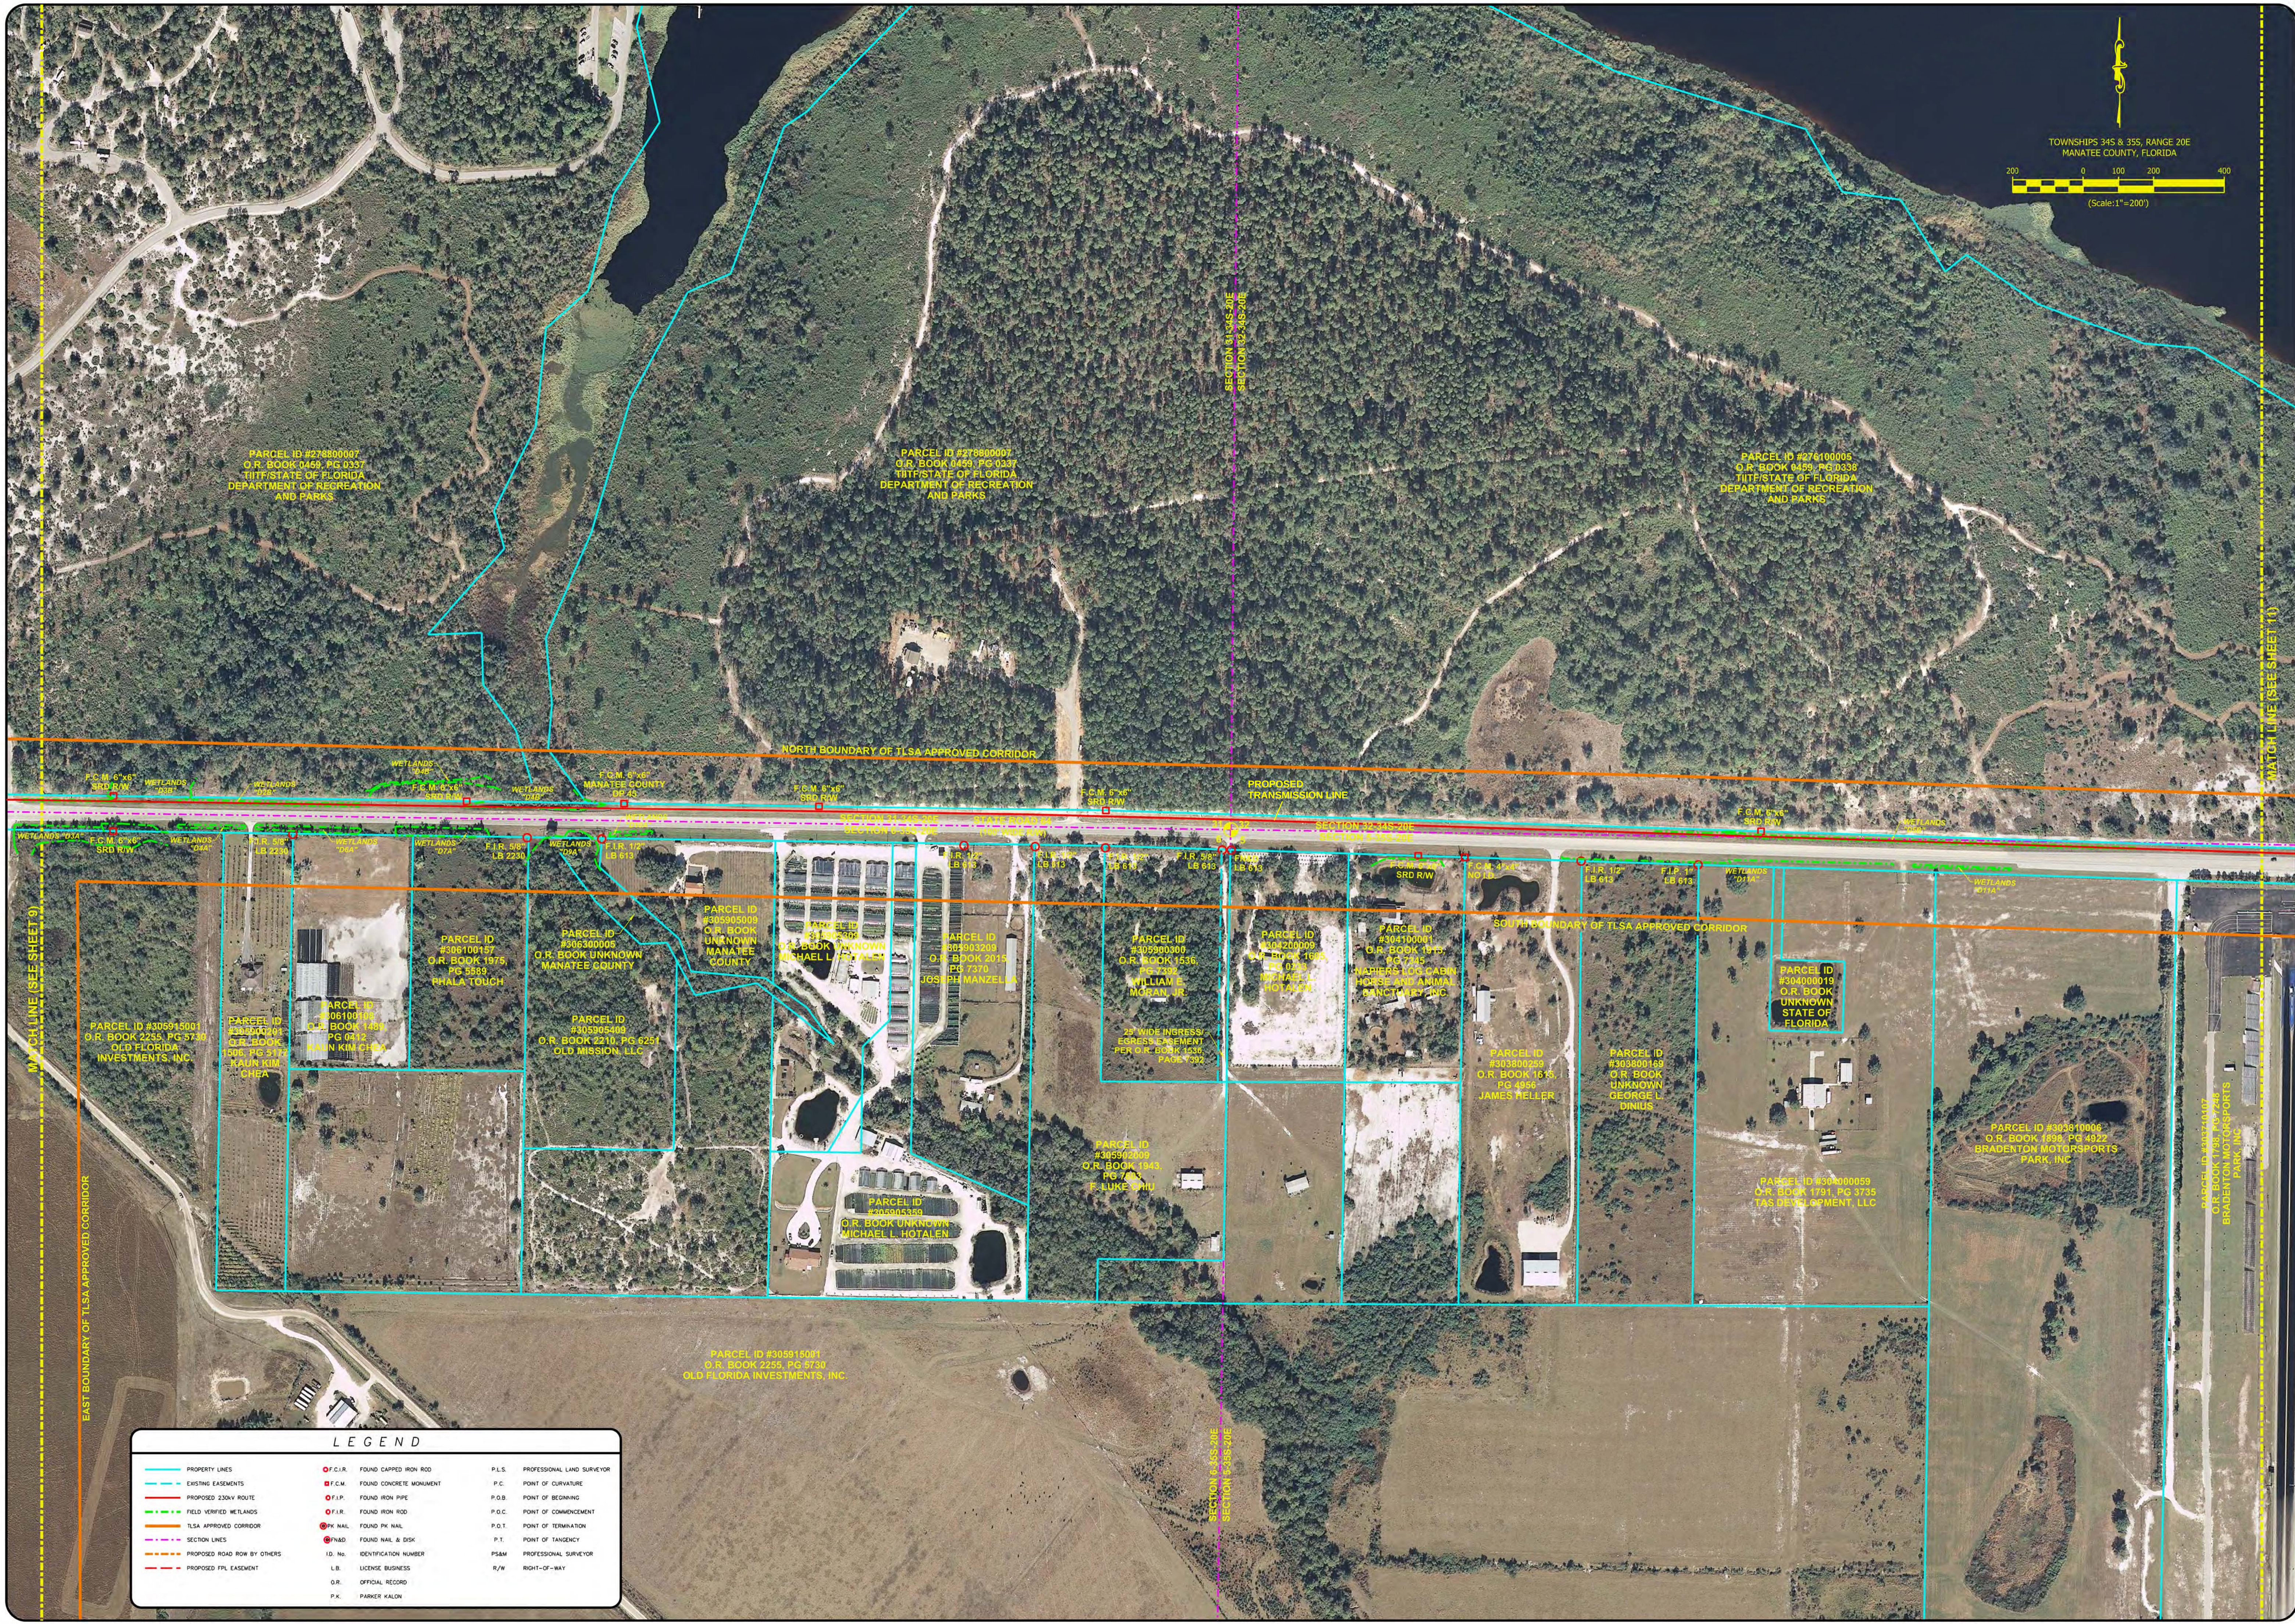

| NO. | DATE     | DESCRIPTION   | BY  | CHK | DATE |
|-----|----------|---------------|-----|-----|------|
| 1   | 12/15/10 | INITIAL ISSUE | JLB | MKL |      |
| 2   |          |               |     |     |      |
| 3   |          |               |     |     |      |
| 4   |          |               |     |     |      |
| 5   |          |               |     |     |      |
| 6   |          |               |     |     |      |
| 7   |          |               |     |     |      |

FLORIDA POWER AND LIGHT  
BOBWHITE - MANATEE 230kV SURVEY  
#0775-09-509  
TOWNSHIPS 34S & 35S, RANGE 20E  
MANATEE COUNTY, FLORIDA

THIS DRAWING IS THE PROPERTY OF THE SURVEYOR/ENGINEER AND MAY NOT BE USED OR REPRODUCED WITHOUT HIS/HER EXPRESSED WRITTEN PERMISSION.

DRAWN BY: JLB  
CHECKED BY: ZRB  
APPROVED BY: MKL  
DATE: 12/15/10  
JOB NO#: 1100025

**PowerComm**  
Engineering

5025 WEST GRACE STREET  
TAMPA, FLORIDA 33607  
PHONE: 813-287-8008  
FAX: 813-287-9008  
WWW.POWERCOMMENG.COM

PROFESSIONAL SURVEYORS AND MAPPERS LICENSE #1417  
LICENSED PROFESSIONAL TOPOGRAPHER LICENSE #1447

SHEET 10