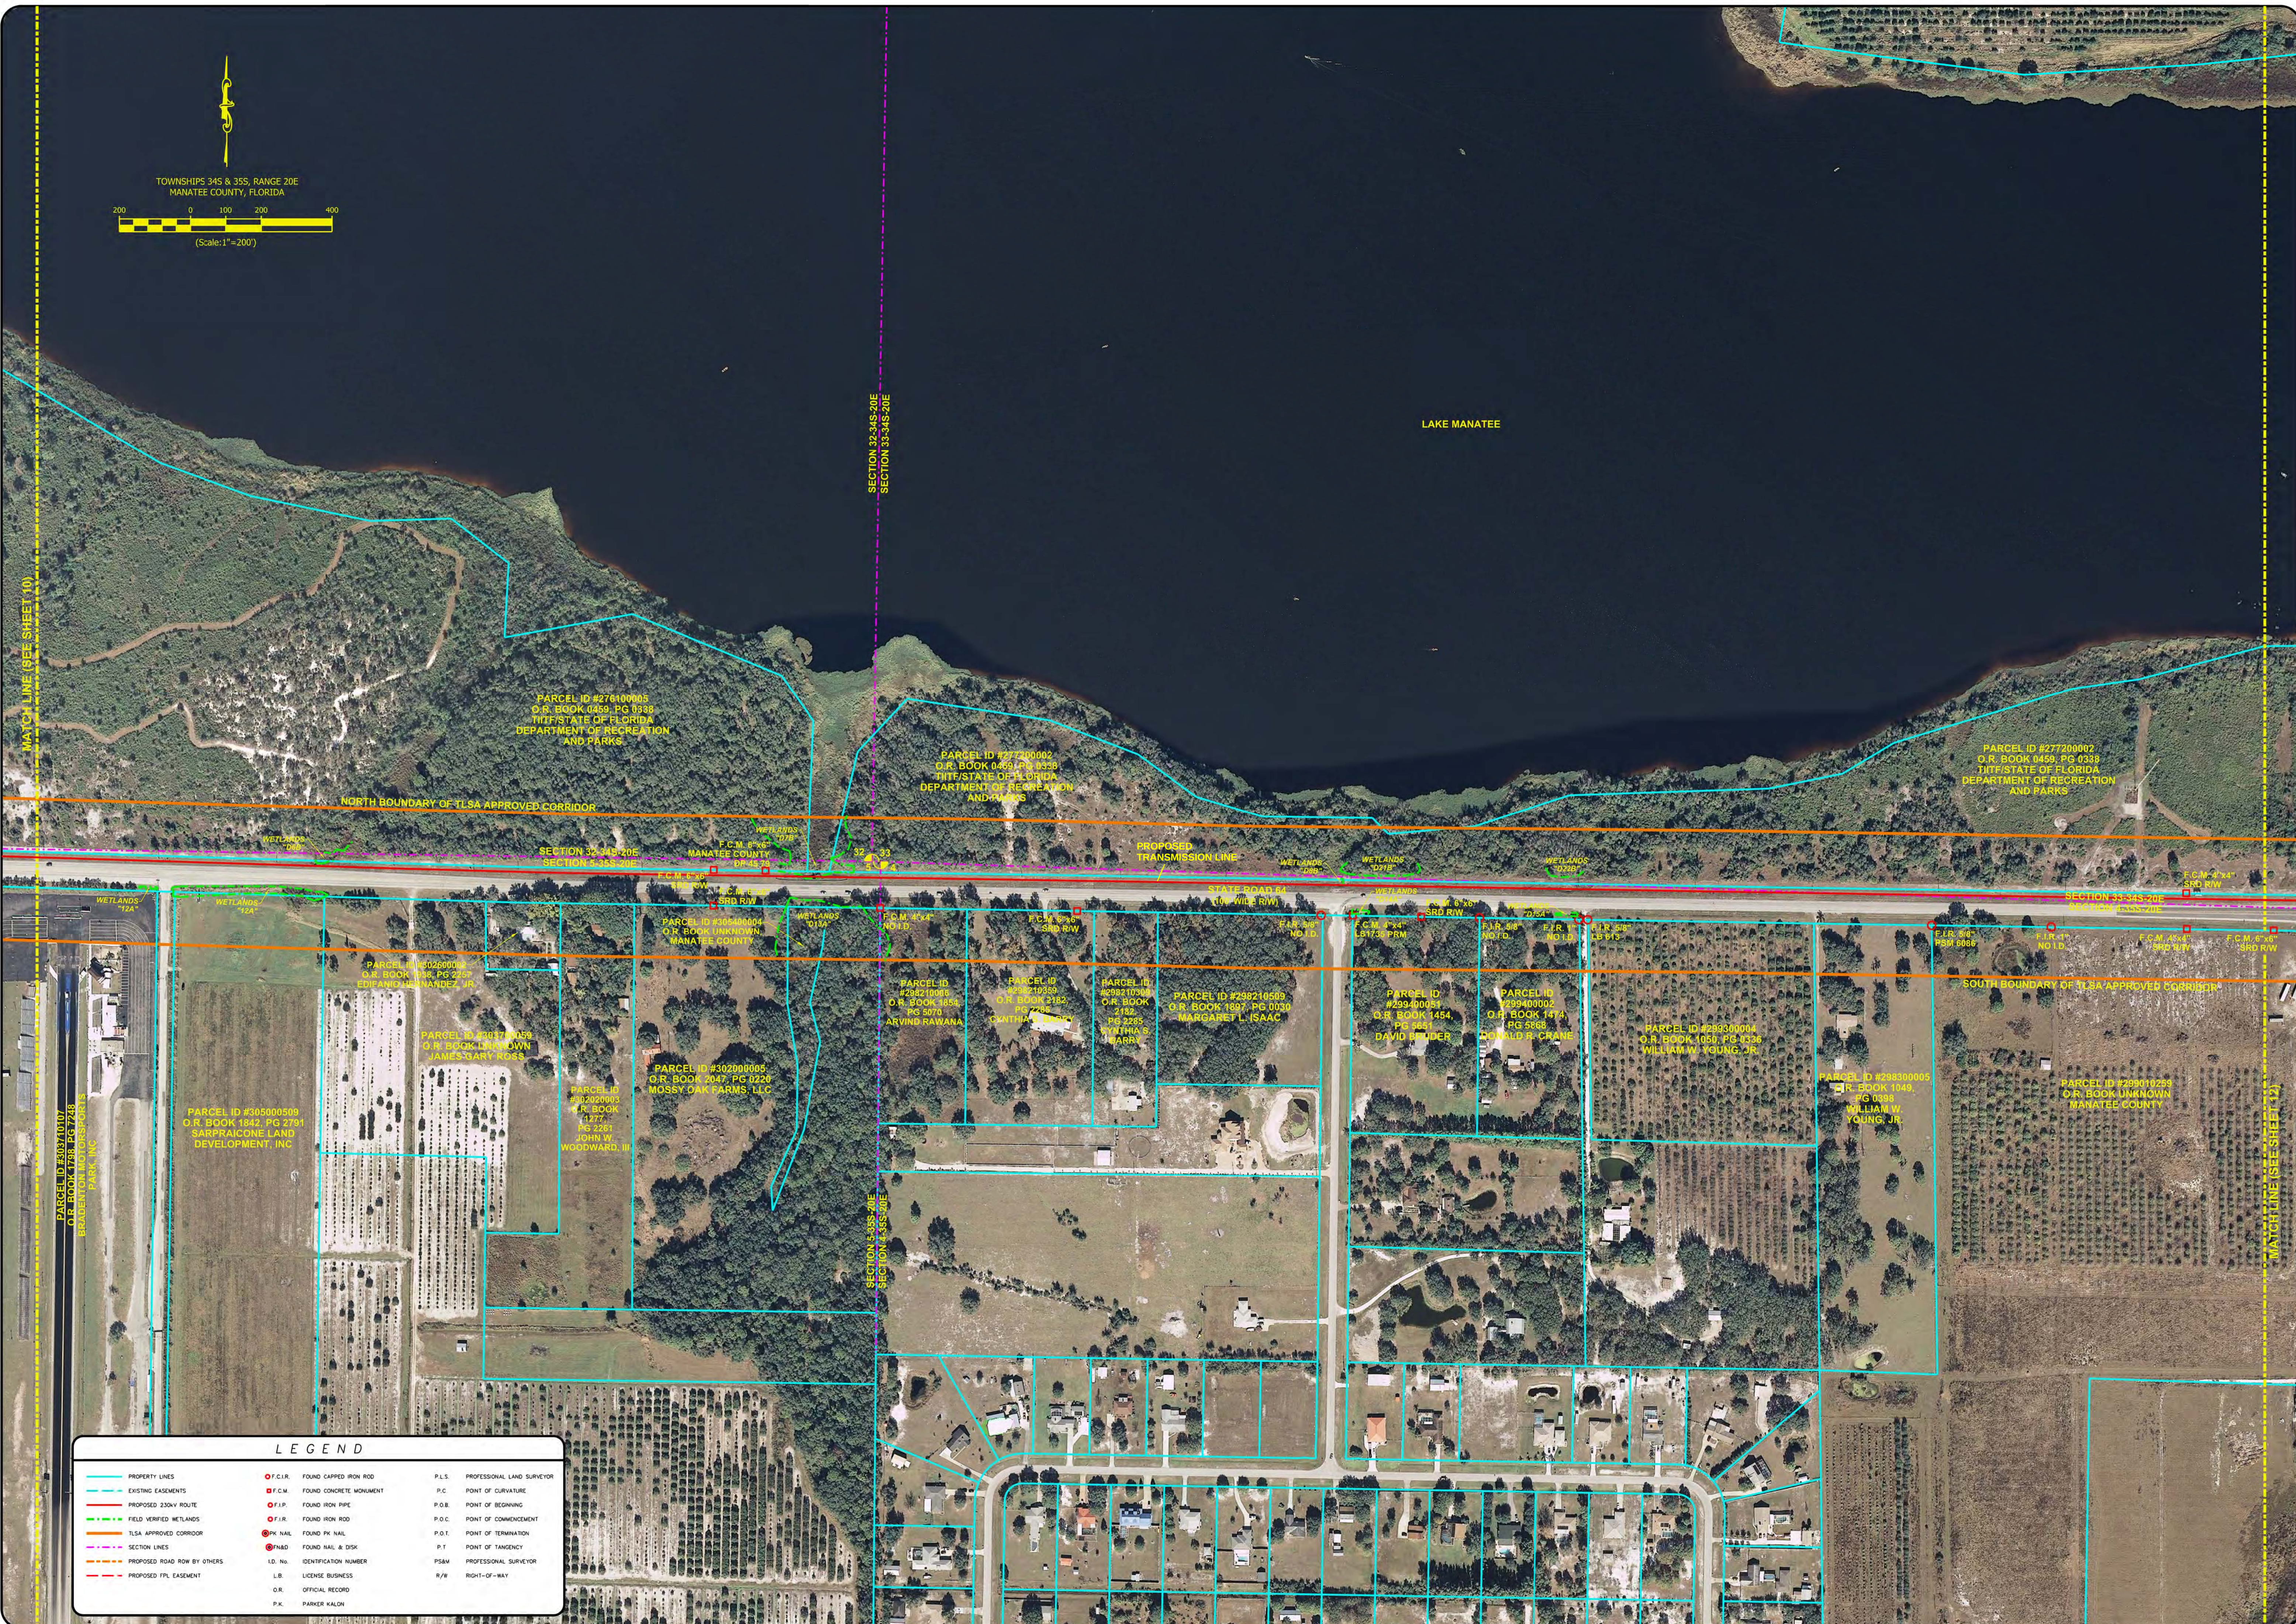


LEGEND

- | | | |
|-----------------------------|--------------------------------|-----------------------------------|
| PROPERTY LINES | F.C.I.R. FOUND CAPPED IRON ROD | P.L.S. PROFESSIONAL LAND SURVEYOR |
| EXISTING EASEMENTS | F.C.M. FOUND CONCRETE MONUMENT | P.C. POINT OF CURVATURE |
| PROPOSED 230KV ROUTE | F.I.P. FOUND IRON PIPE | P.O.B. POINT OF BEGINNING |
| FIELD VERIFIED WETLANDS | F.I.R. FOUND IRON ROD | P.O.C. POINT OF COMMENCEMENT |
| TLSA APPROVED CORRIDOR | F.V.N. FOUND V.N. NAIL | P.O.T. POINT OF TERMINATION |
| SECTION LINES | F.N.D. FOUND NAIL & DISK | P.T. POINT OF TANGENCY |
| PROPOSED ROAD ROW BY OTHERS | I.D. NO. IDENTIFICATION NUMBER | P.S.M. PROFESSIONAL SURVEYOR |
| PROPOSED PPL EASEMENT | L.B. LICENSE BUSINESS | R/W RIGHT-OF-WAY |
| | O.R. OFFICIAL RECORD | |
| | P.K. PARKER KALON | |

NO.	DATE	DESCRIPTION
1	12/15/10	INITIAL ISSUE
2		
3		
4		
5		
6		
7		

BY	CHK	DATE
JMK		

REVISIONS

FLORIDA POWER AND LIGHT
BOBWHITE - MANATEE 230KV SURVEY
#0775-09-509
TOWNSHIPS 34S & 35S, RANGE 20E
MANATEE COUNTY, FLORIDA

THIS DRAWING IS THE PROPERTY OF THE SURVEYOR/ENGINEER AND MAY NOT BE USED OR REPRODUCED WITHOUT HIS/HER EXPRESSED WRITTEN PERMISSION.

DRAWN BY: JJB
CHECKED BY: ZRB
APPROVED BY: MKL
DATE: 12/15/10
JOB NO#: 1100025

PowerComm Engineering

5025 WEST GRACE STREET
TAMPA, FLORIDA 33607
PHONE: 813-287-8008
FAX: 813-287-9008
WWW.POWERCOMMENG.COM

PROFESSIONAL SURVEYORS AND MAPPERS LICENSE #1147
LICENSED PROFESSIONAL ENGINEER LICENSE #24147

SHEET 11