


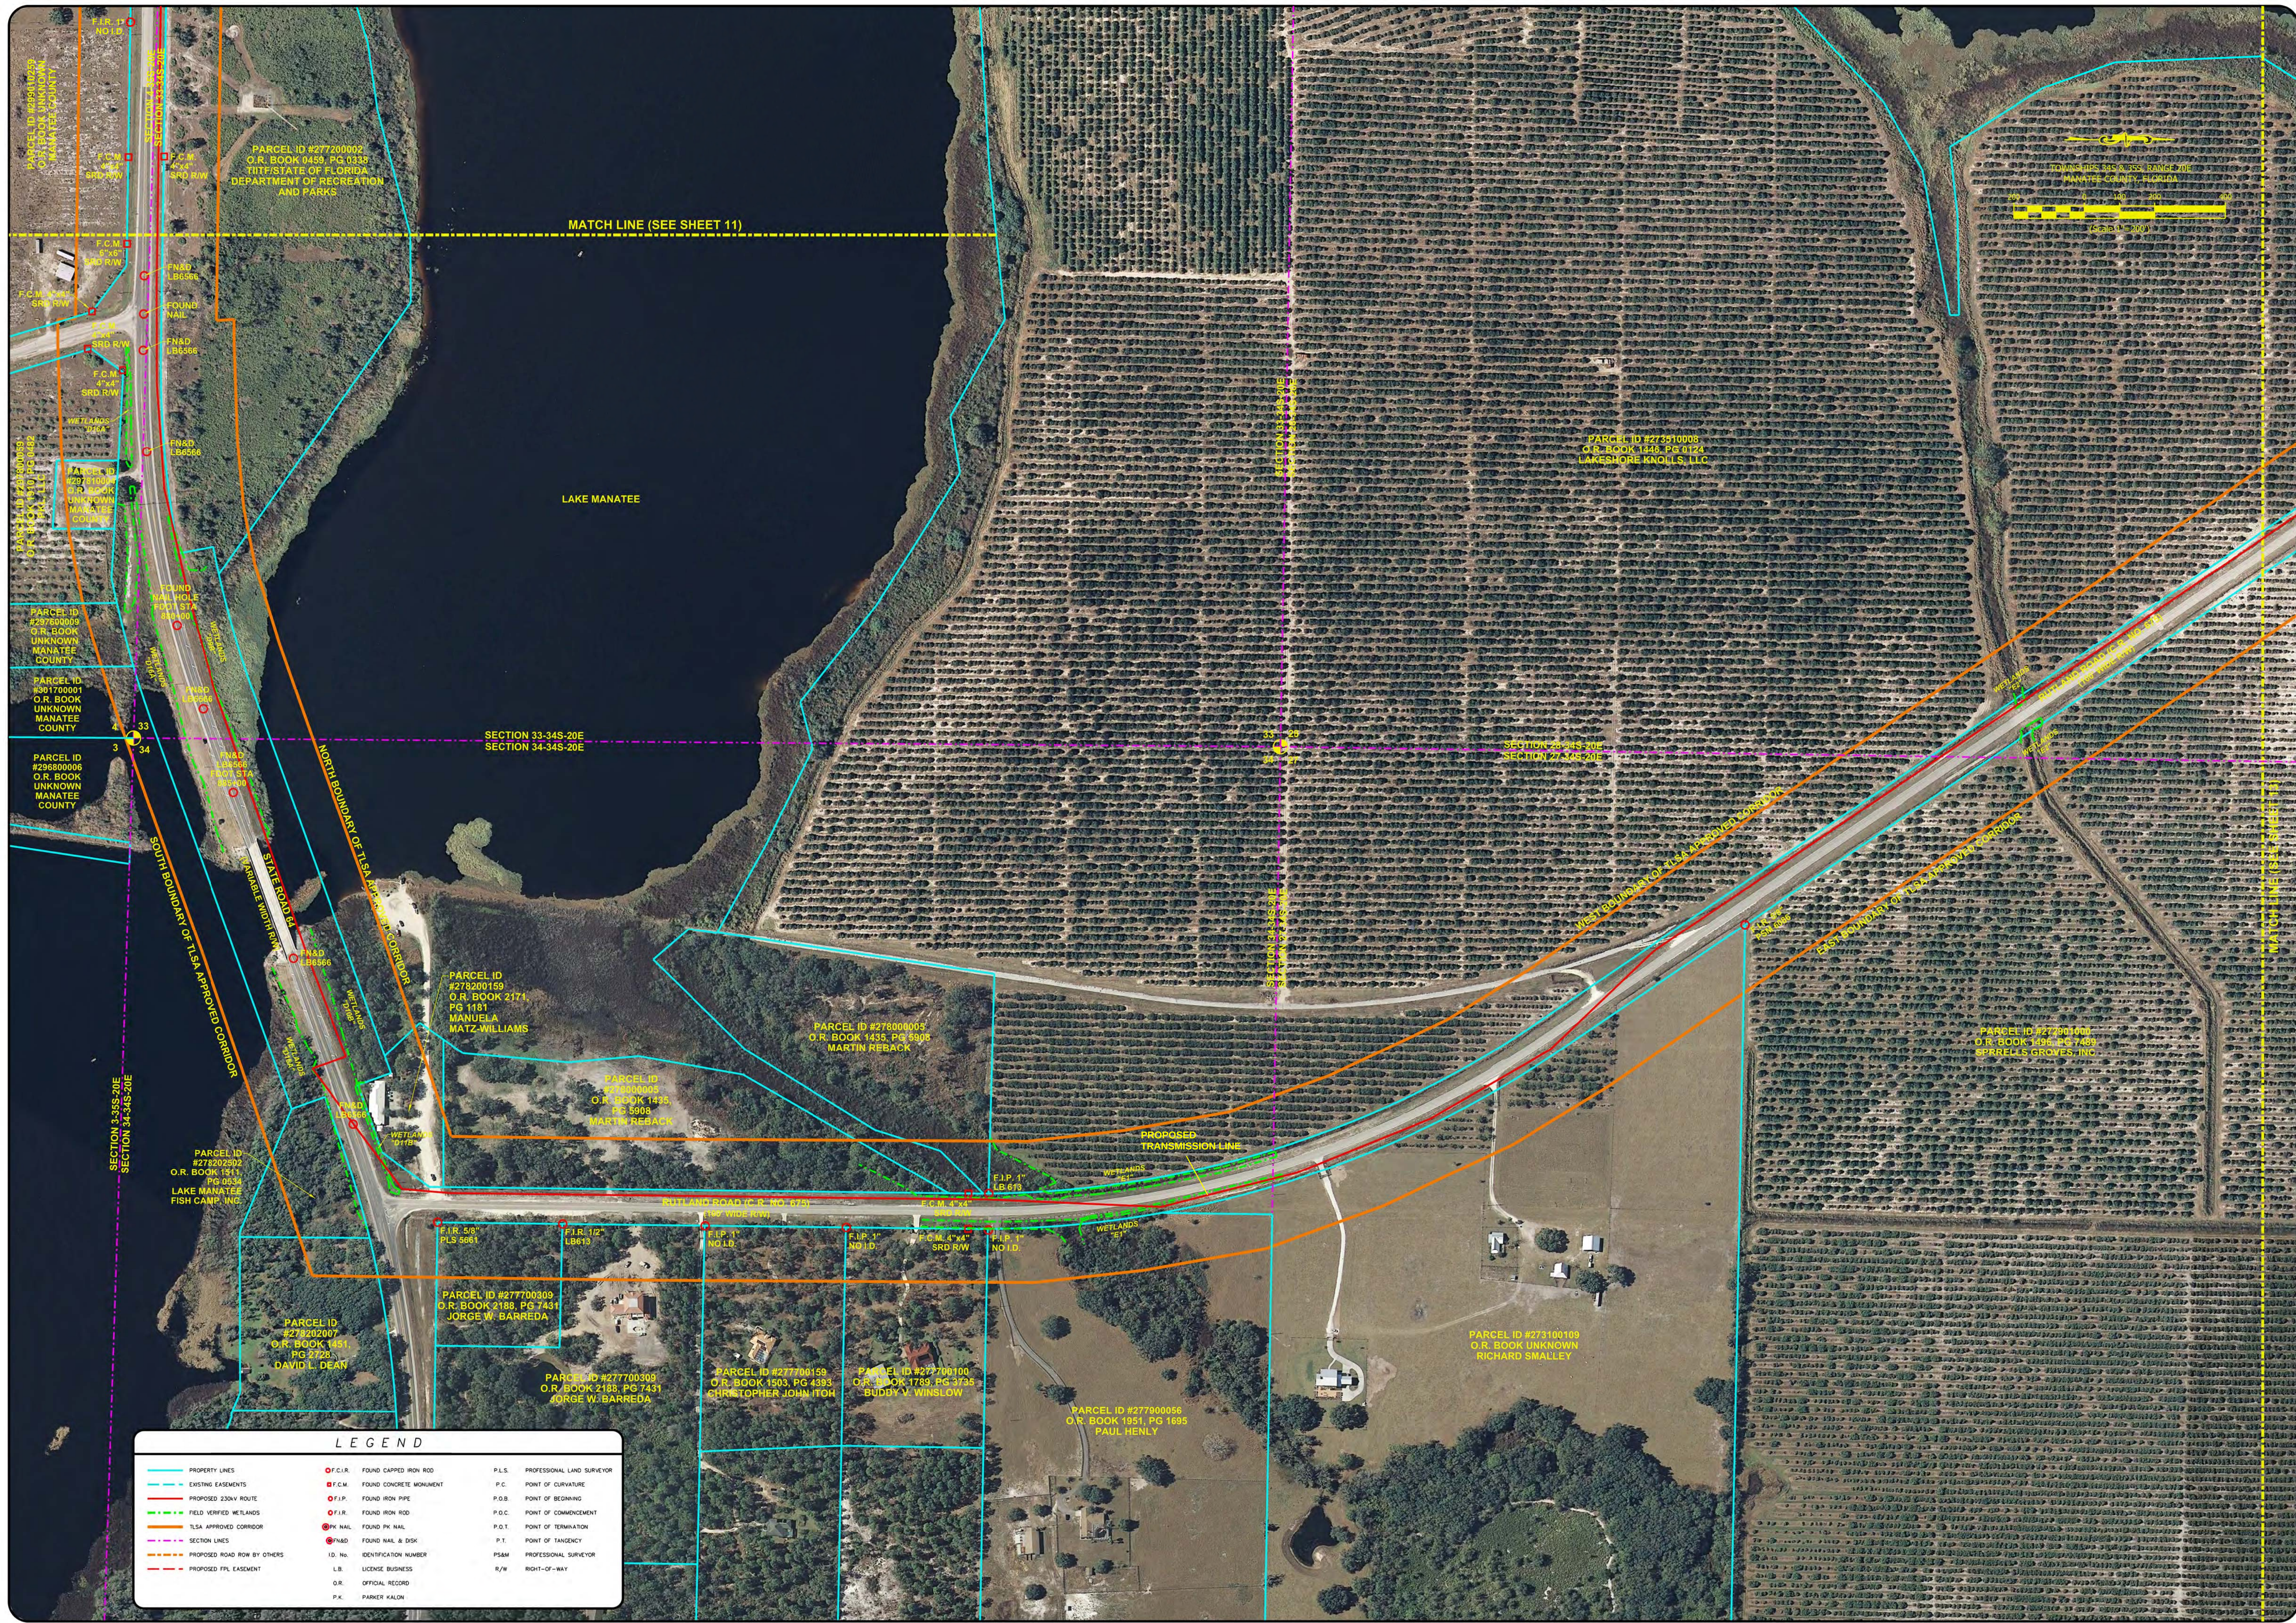

7
6
5
4
3
2
1

NO
DATE
DESCRIPTION

12/15/10
INITIAL
ISSUE

BY
CHK
SECT

FLORIDA POWER AND LIGHT
BOBWHITE - MANATEE 230kV SURVEY
#0775-09-509
TOWNSHIPS 34S & 35S, RANGE 20E
MANATEE COUNTY, FLORIDA

THIS DRAWING IS THE PROPERTY OF THE
SURVEYOR/ENGINEER AND MAY NOT BE
USED OR REPRODUCED WITHOUT HIS/HER
EXPRESS WRITTEN PERMISSION

DRAWN BY: JJB
CHECKED BY: ZRB
APPROVED BY: MKL
DATE: 12/15/10
JOB NO#: 1100025

PowerComm
Engineering

5025 WEST GRACE STREET
TAMPA, FLORIDA 33607
PHONE: 813-287-8008
FAX: 813-287-9008
WWW.POWERCOMMENG.COM

PROFESSIONAL SURVEYORS AND MAPPERS IN FLORIDA
LICENSED PROFESSIONAL SURVEYOR NO. 187147

SHEET 12