


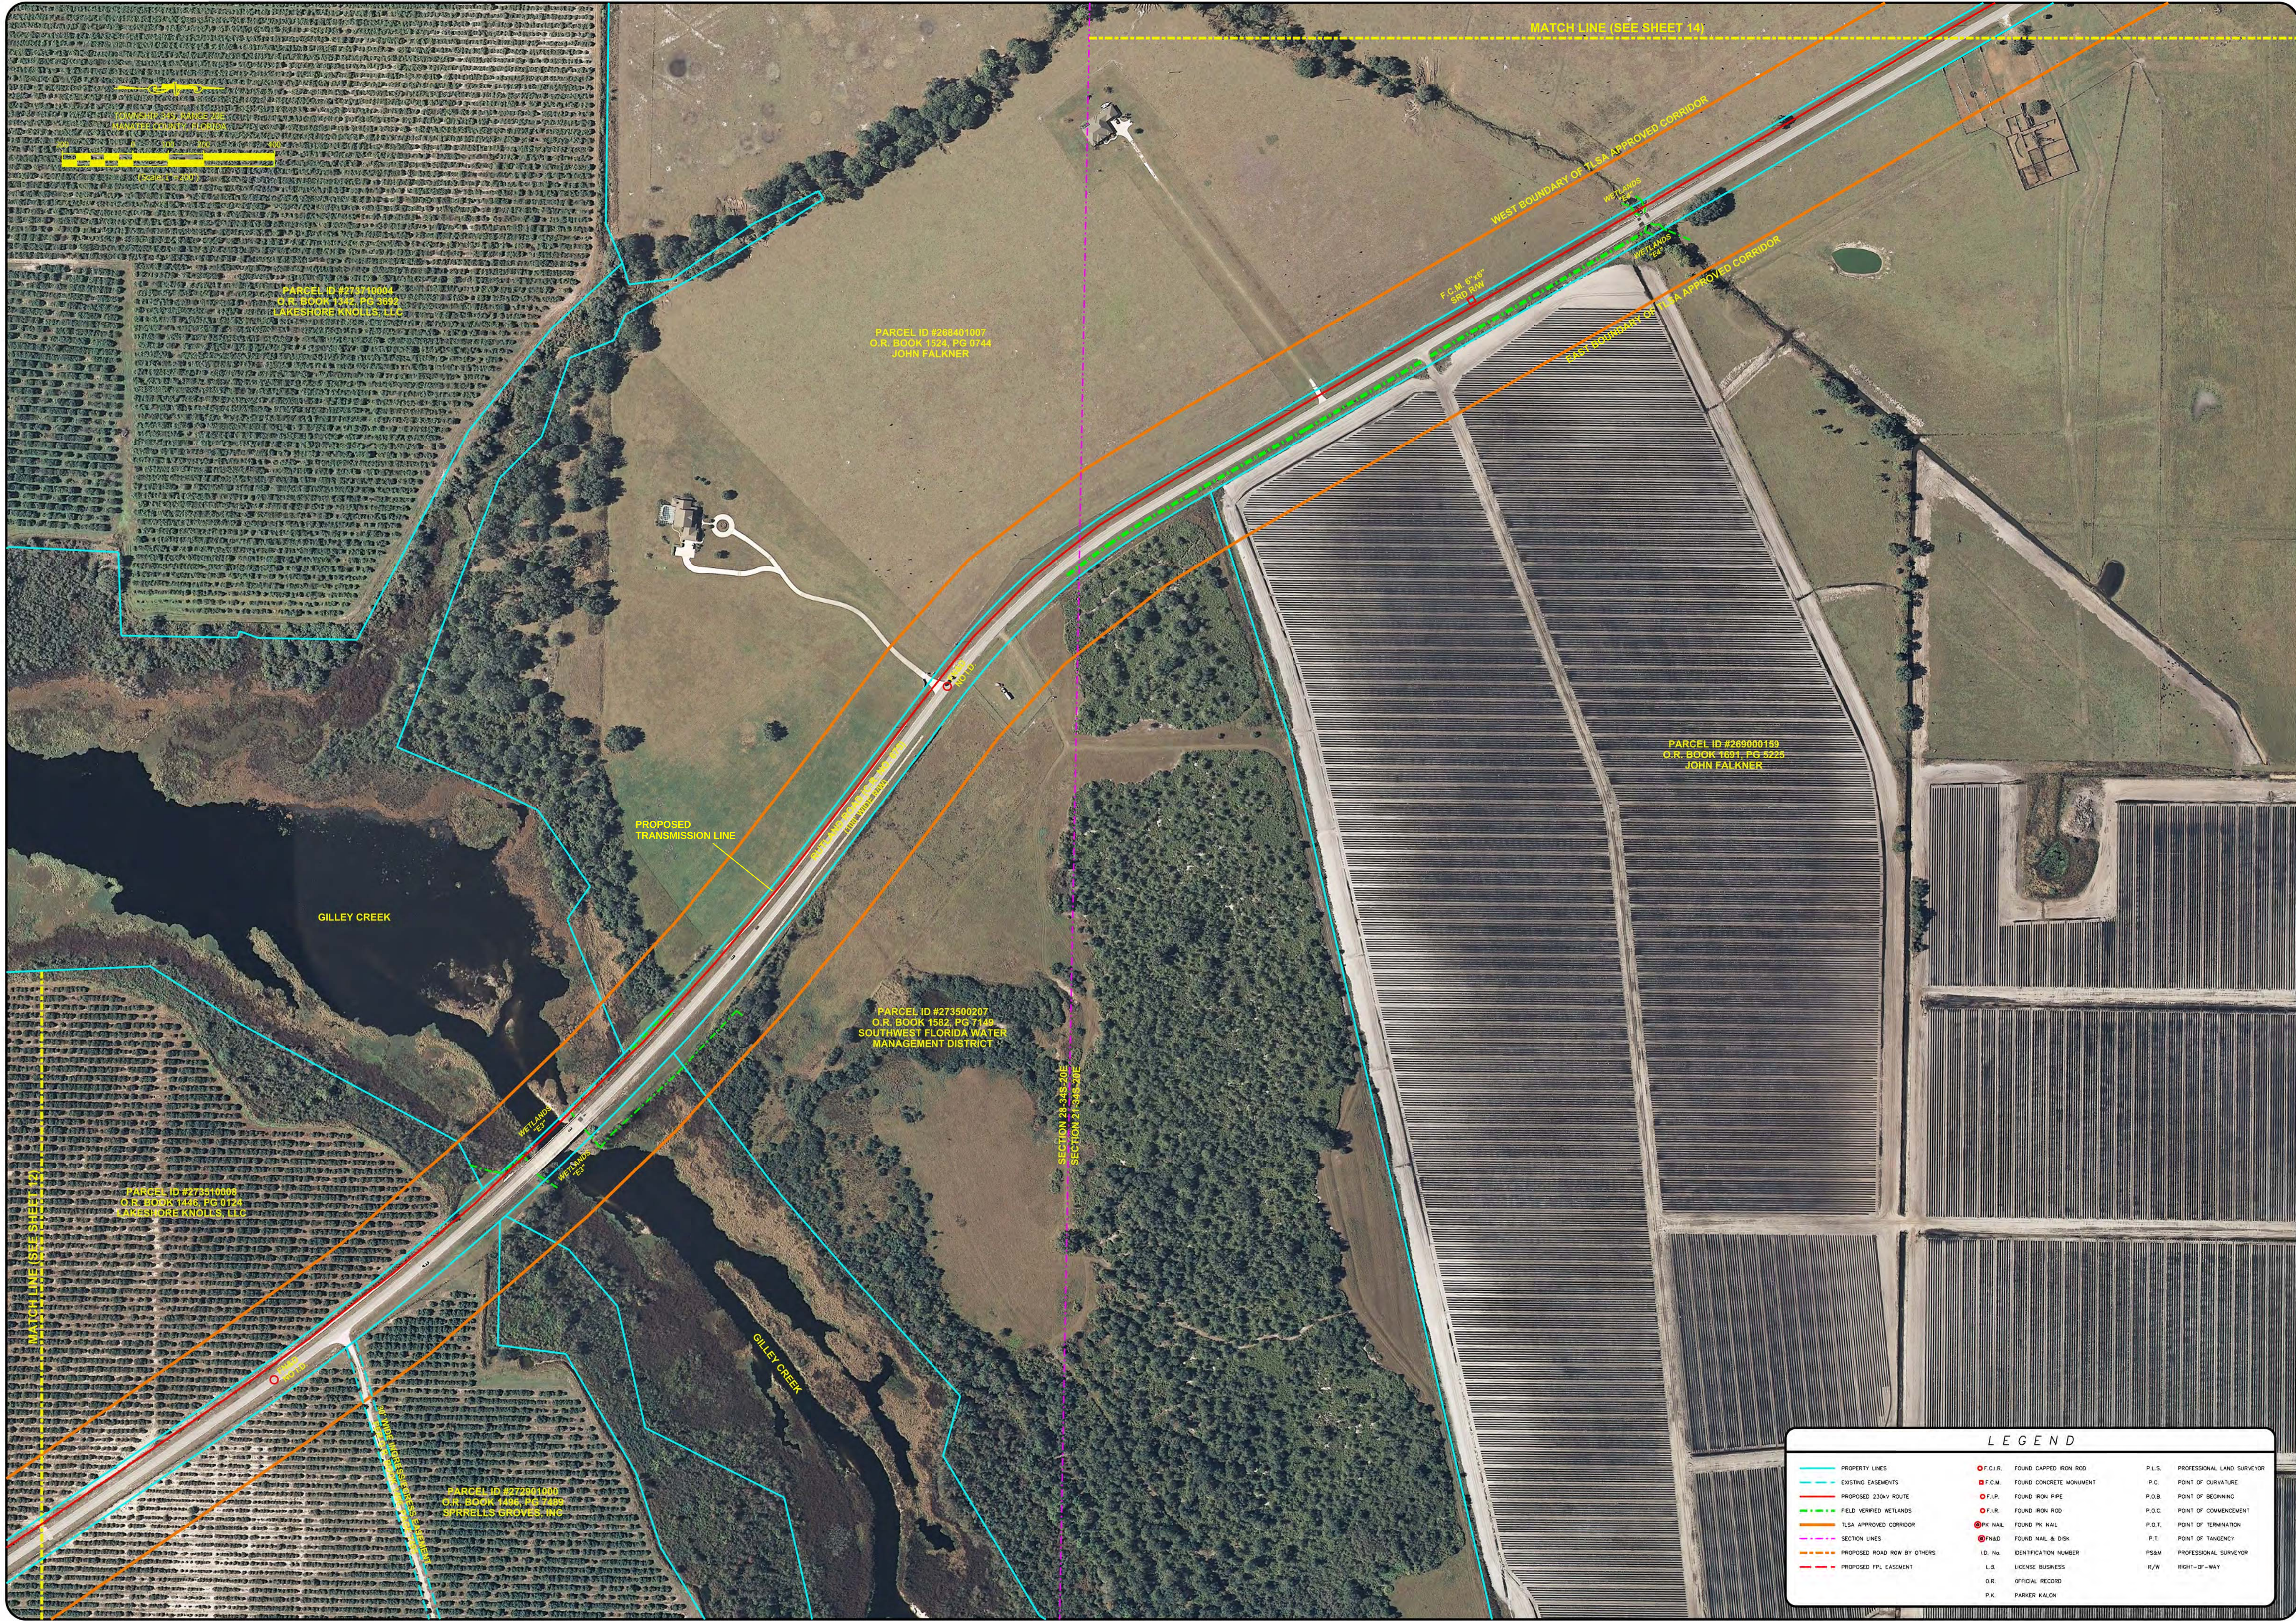

BY		CHK	DATE	INITIAL	ISSUE
1	12/15/10				
2					
3					
4					
5					
6					
7					

FLORIDA POWER AND LIGHT
BOBWHITE - MANATEE 230kV SURVEY
#0775-09-509
TOWNSHIP 34S, RANGE 20E
MANATEE COUNTY, FLORIDA

THIS DRAWING IS THE PROPERTY OF THE SURVEYOR/ENGINEER AND MAY NOT BE USED OR REPRODUCED WITHOUT HIS/HER EXPRESSED WRITTEN PERMISSION.

DRAWN BY: JJB
CHECKED BY: ZRB
APPROVED BY: MKL
DATE: 12/15/10
JOB NO#: 1100025

PowerComm
Engineering
A SMC CORPORATION COMPANY

5025 WEST GRACE STREET
TAMPA, FLORIDA 33607
PHONE: 813-287-8008
FAX: 813-287-9008
WWW.POWERCOMMENG.COM

PROFESSIONAL SURVEYORS AND MAPPERS 18 7147
LICENSED PROFESSIONAL ENGINEER I.C. 94147

LEGEND			
—	PROPERTY LINES	●	FOUND CAPPED IRON ROD
—	EXISTING EASEMENTS	●	FOUND CONCRETE MONUMENT
—	PROPOSED 230kV ROUTE	●	FOUND IRON PIPE
—	FIELD VERIFIED WETLANDS	●	FOUND IRON ROD
—	USA APPROVED CORRIDOR	●	FOUND PIPE NAIL
—	SECTION LINES	●	FOUND PIPE NAIL & DISK
—	PROPOSED ROAD ROW BY OTHERS	●	FOUND NAIL & DISK
—	PROPOSED PPL EASEMENT	●	IDENTIFICATION NUMBER
		●	LICENSE BUSINESS
		●	OFFICIAL RECORD
		●	PARKER KALON
		●	PROFESSIONAL LAND SURVEYOR
		●	POINT OF CURVATURE
		●	POINT OF BEGINNING
		●	POINT OF COMMENCEMENT
		●	POINT OF TERMINATION
		●	POINT OF TANGENCY
		●	PROFESSIONAL SURVEYOR
		●	RIGHT-OF-WAY